


TRIM

LINE

| INDEX TO DRAWINGS |                 |
|-------------------|-----------------|
| Sheet No.         | Description     |
| 1                 | Title Sheet     |
| 2                 | Typical Section |

| Sheet No. | Total Sheets |
|-----------|--------------|
| 1         | 2            |

TERRITORY OF HAWAII  
TERRITORIAL HIGHWAY DEPARTMENT  
HONOLULU, T. H.  
PLANS FOR REHABILITATION OF  
**KAMEHAMEHA HIGHWAY**  
WAIALEE - KAHUKU SECTION  
KOOLAULOA DISTRICT - OAHU, T. H.  
JOB NO. 5437

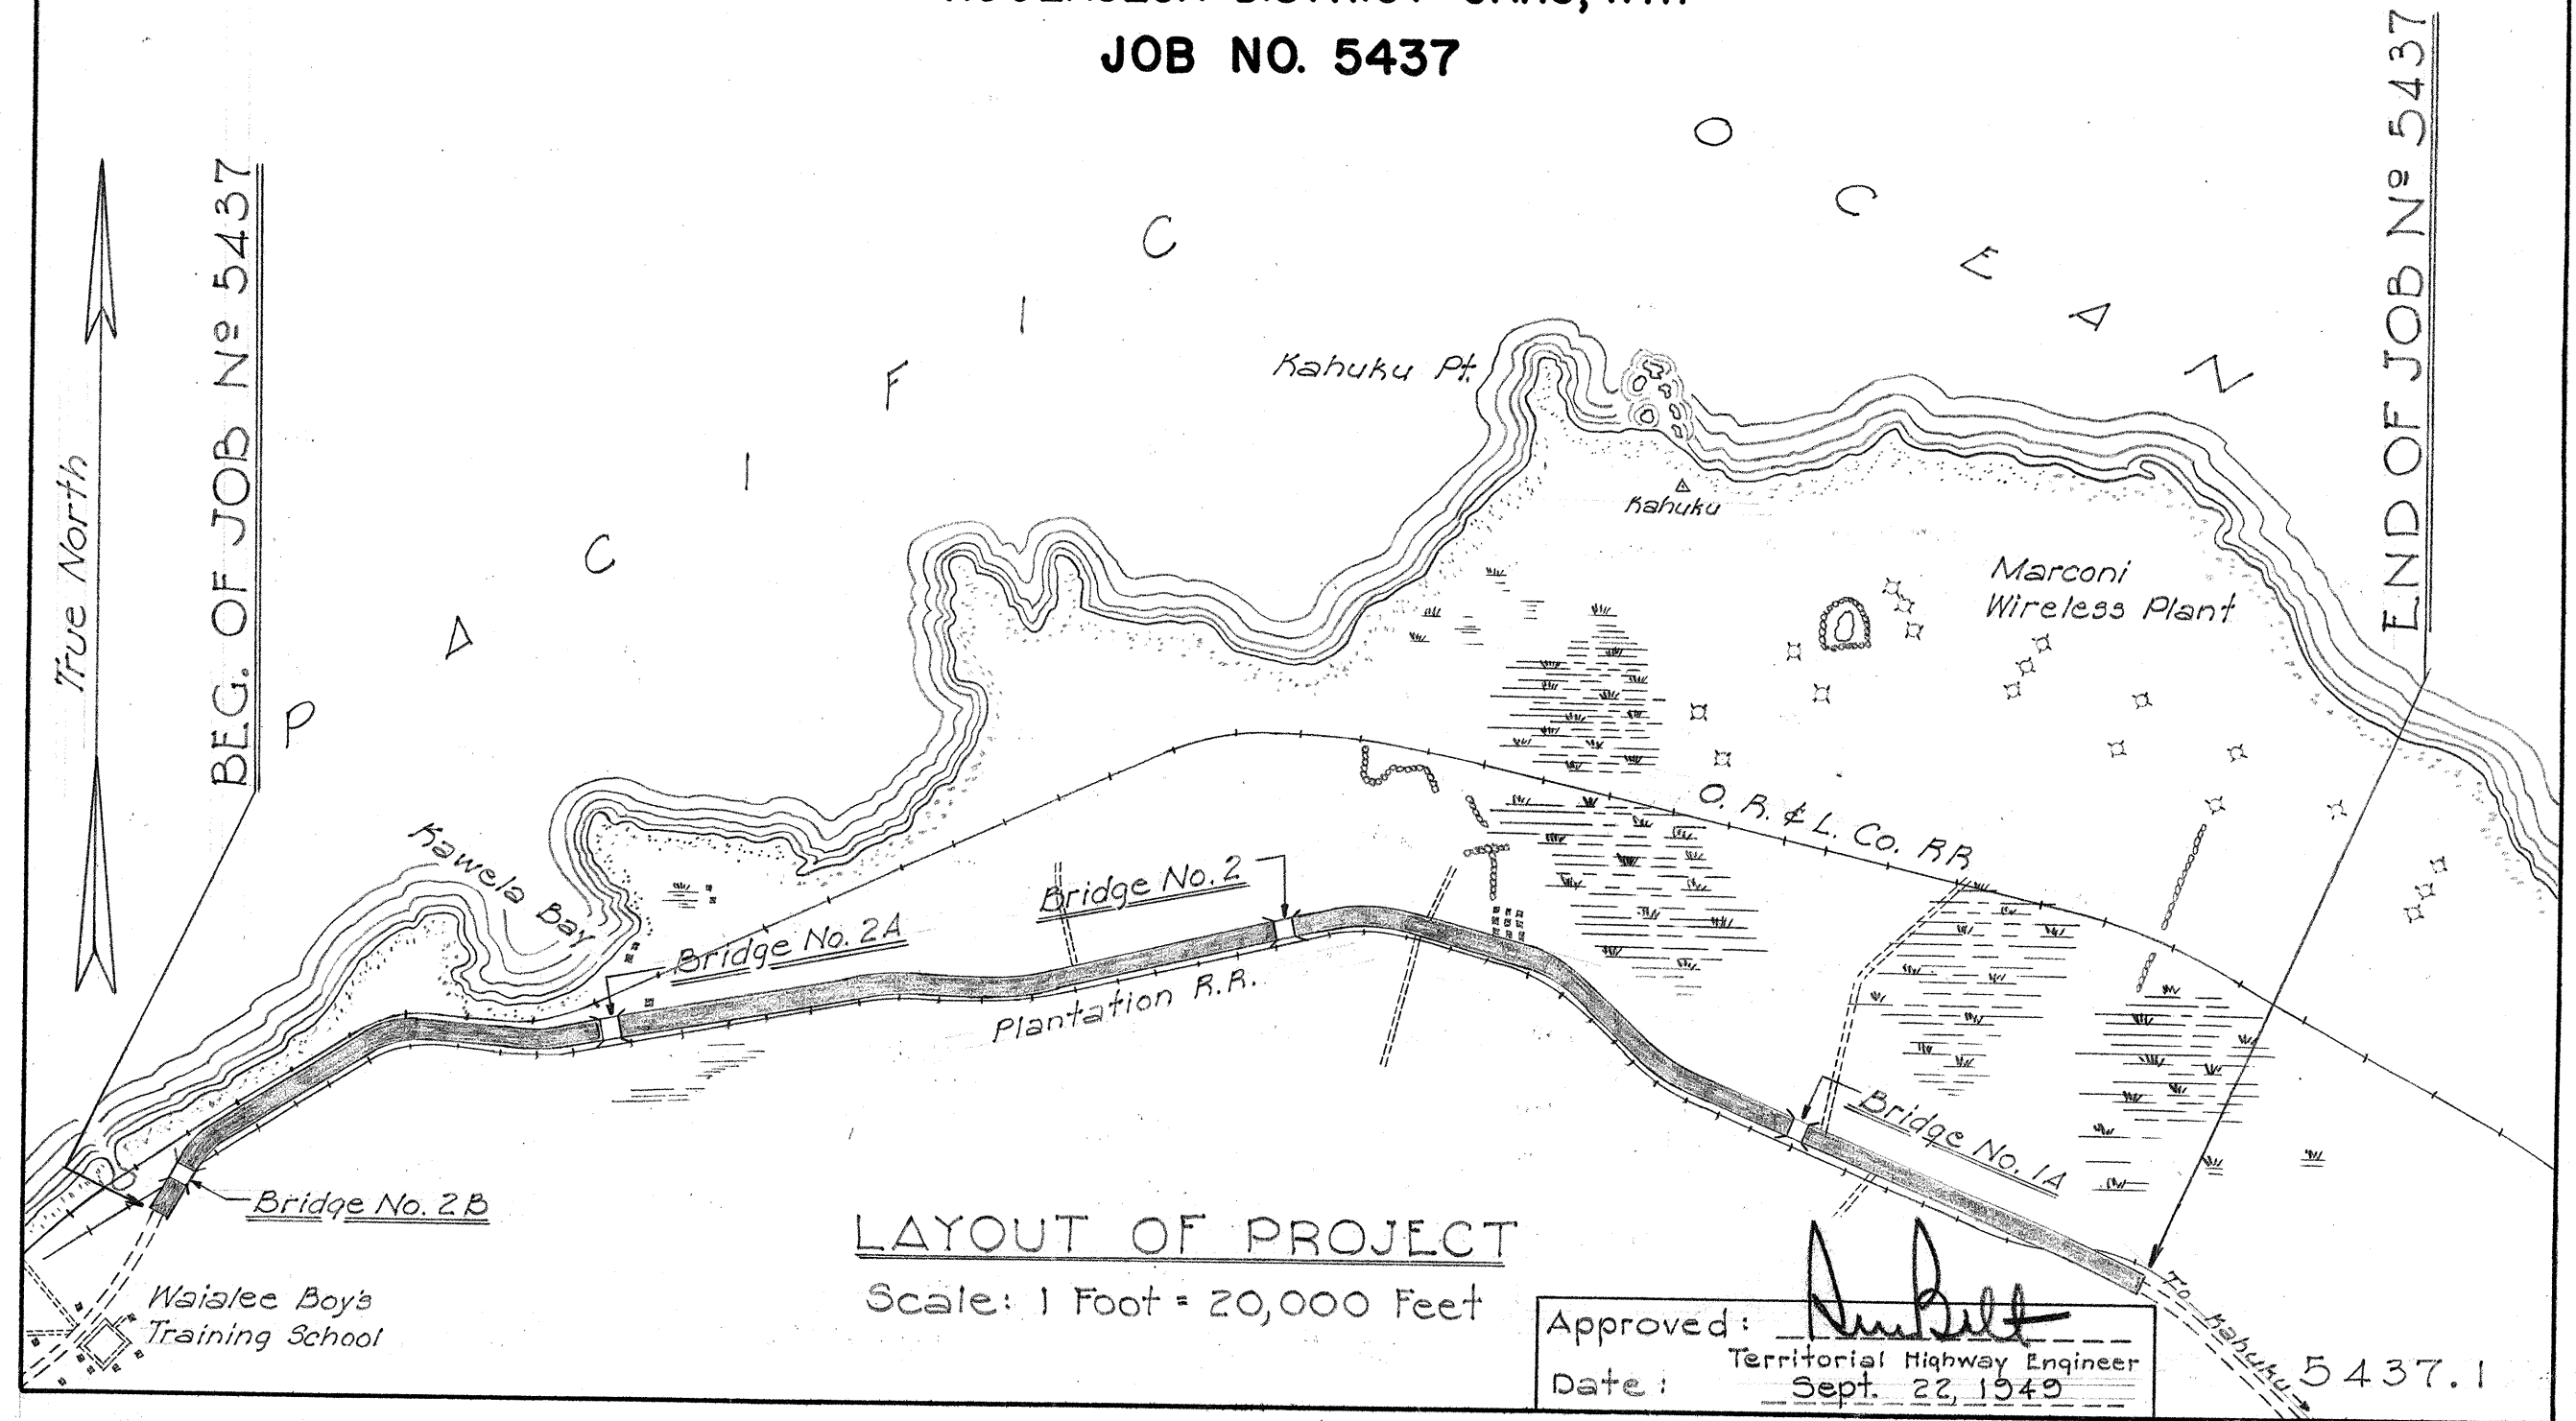

LAYOUT OF PROJECT

Scale: 1 Foot = 20,000 Feet


Approved: *[Signature]*  
Territorial Highway Engineer  
Date: Sept. 22, 1949

5437.1

TRIM


LINE

| Sheet No. | Total Sheets |
|-----------|--------------|
| 2         | 2            |

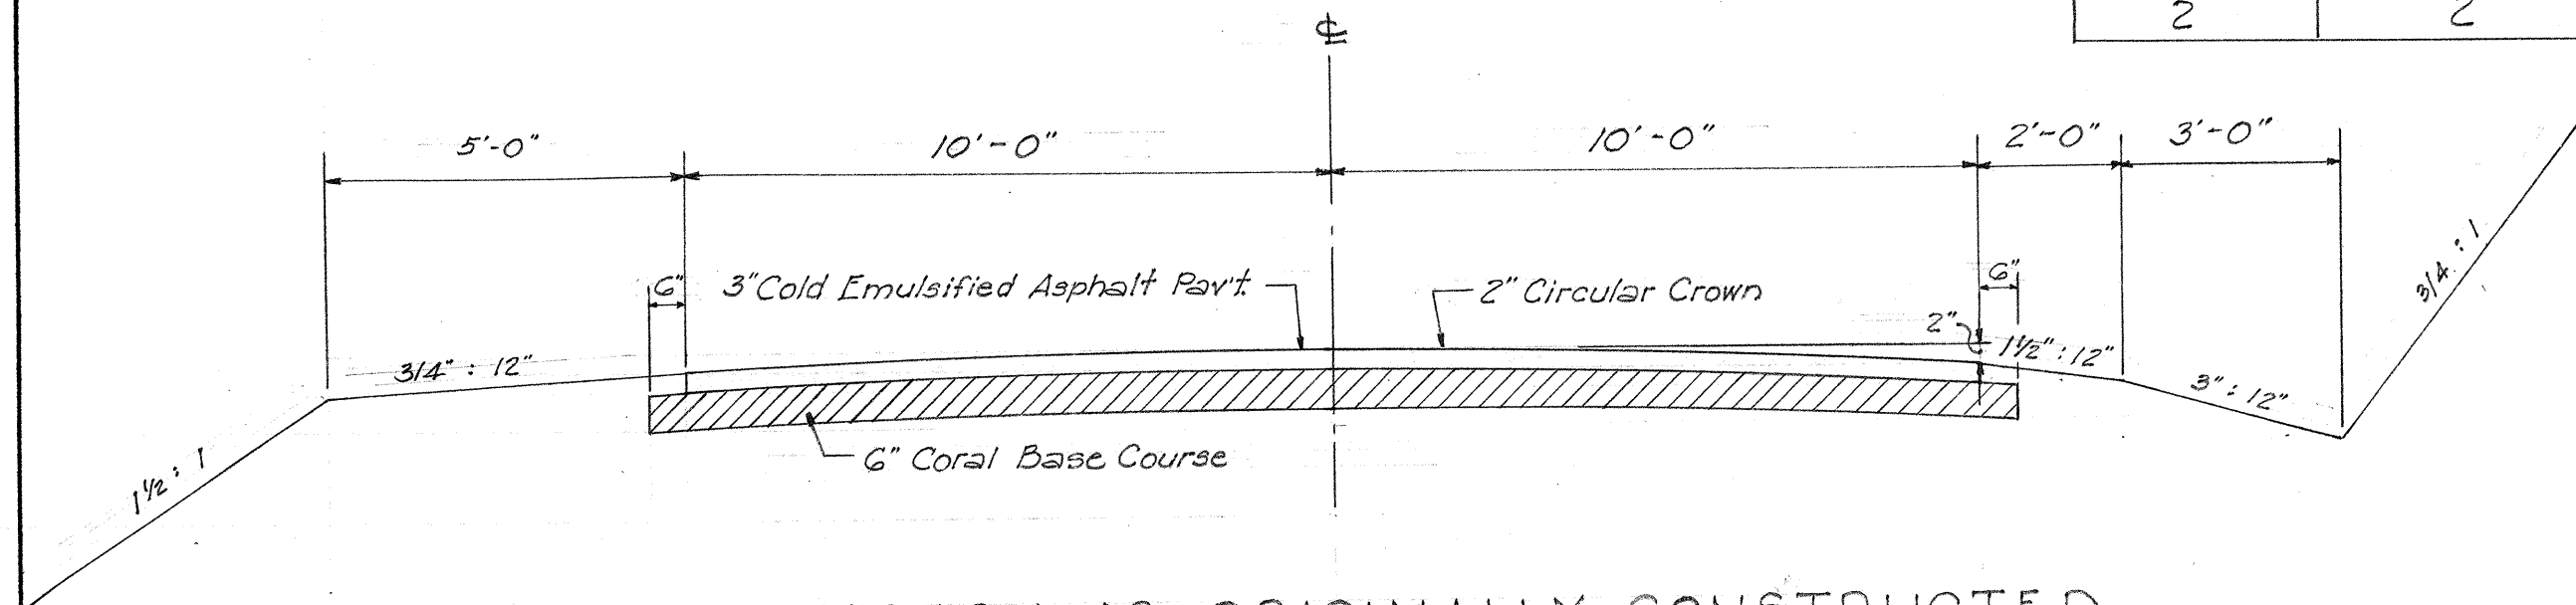

# TYPICAL SECTION AS ORIGINALLY CONSTRUCTED

Scale: 3/8" = 1'-0"

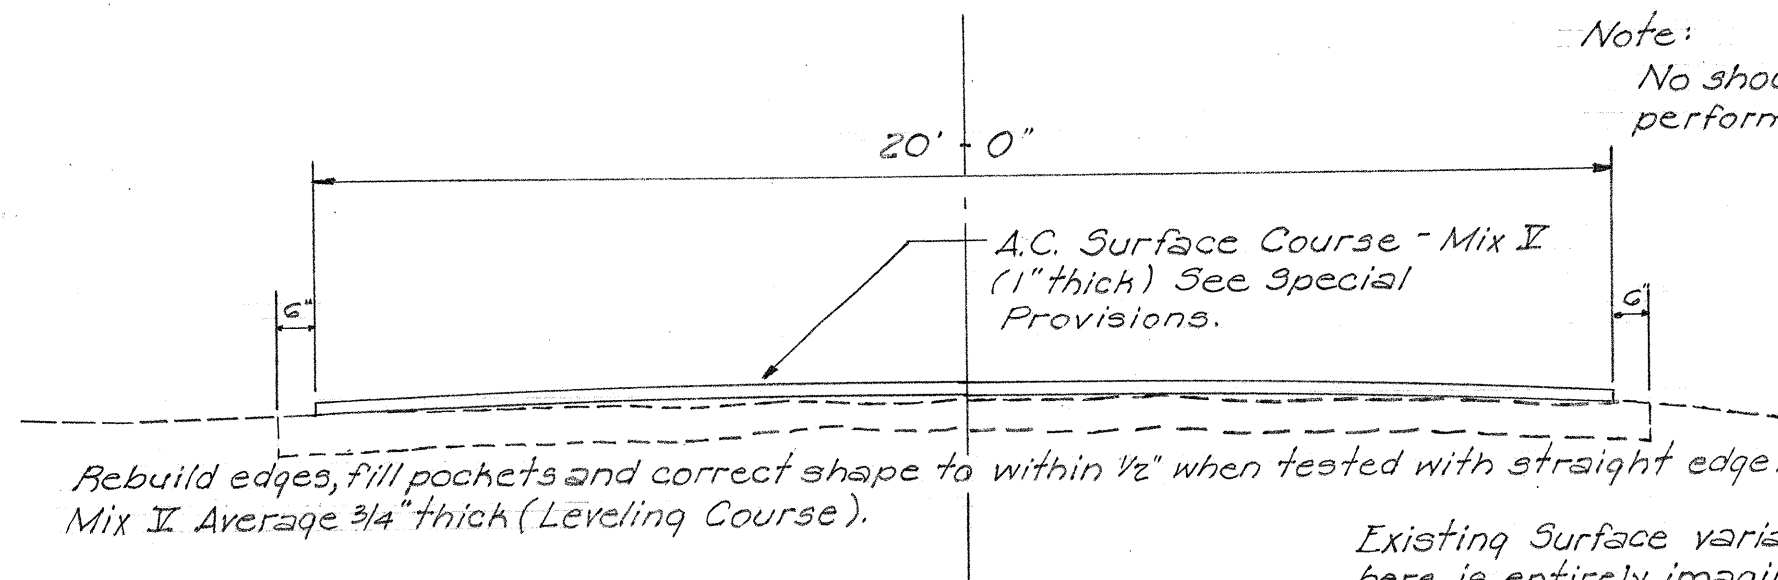

Note:  
No shoulder grading to be performed under this contract.

Rebuild edges, fill pockets and correct shape to within 1/2" when tested with straight edge. Use Mix V. Average 3/4" thick (Leveling Course).

Existing Surface variable. Surface indicated here is entirely imaginary and not intended to represent any specific place.

# TYPICAL SECTION OF WORK TO BE DONE ON

JOB NO. 5437

Scale: 3/8" = 1'-0"

5437.2