



4

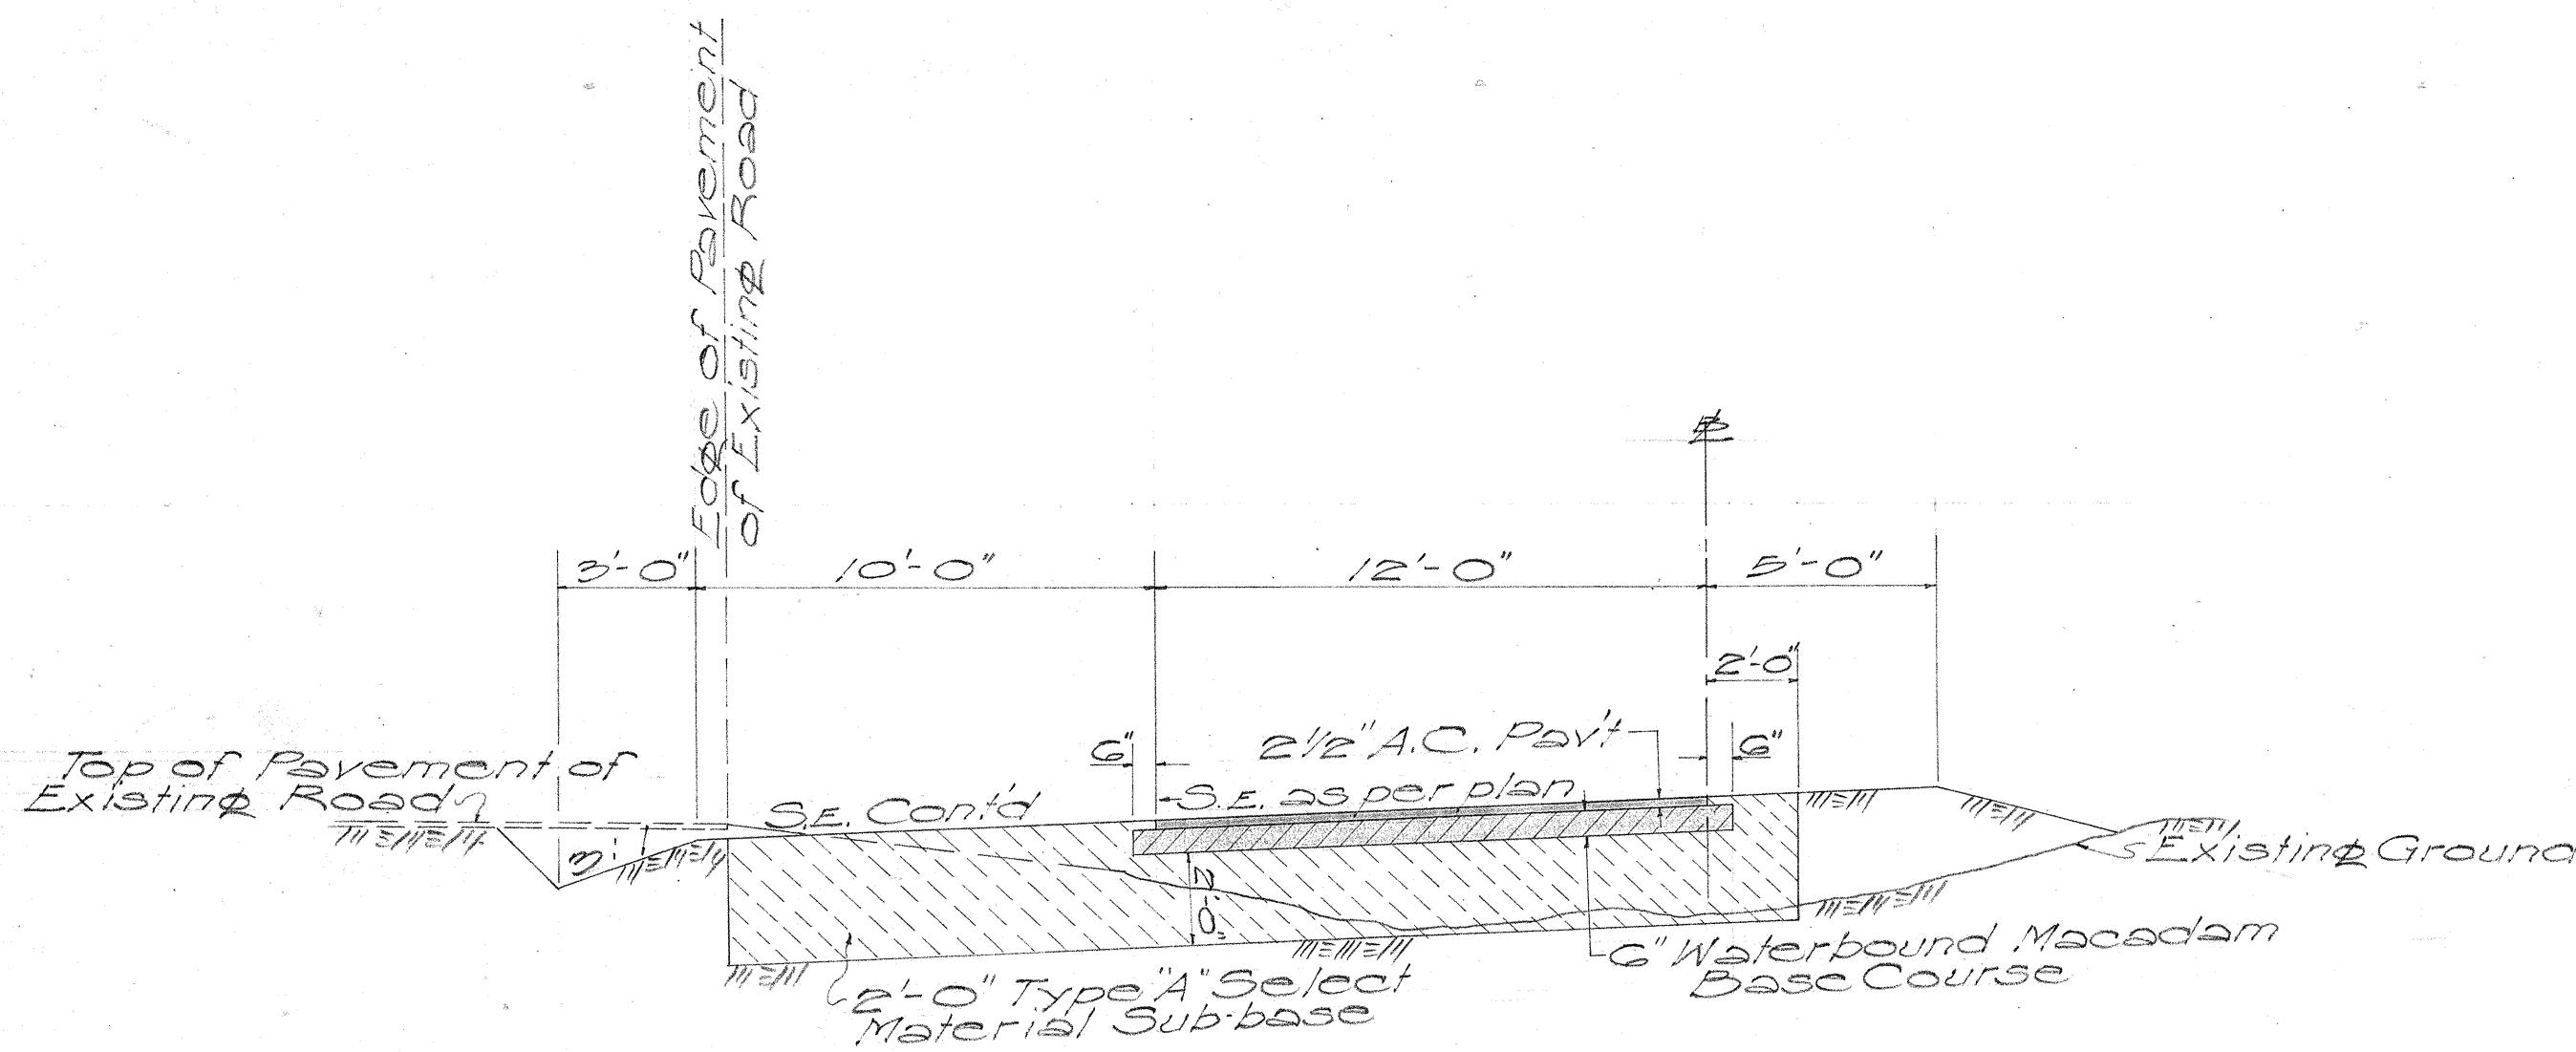

TYPICAL SECTION ON CURVE
STA. 1+50 to STA. 4+00 LEFT
Scale: 1/4" = 1'-0"

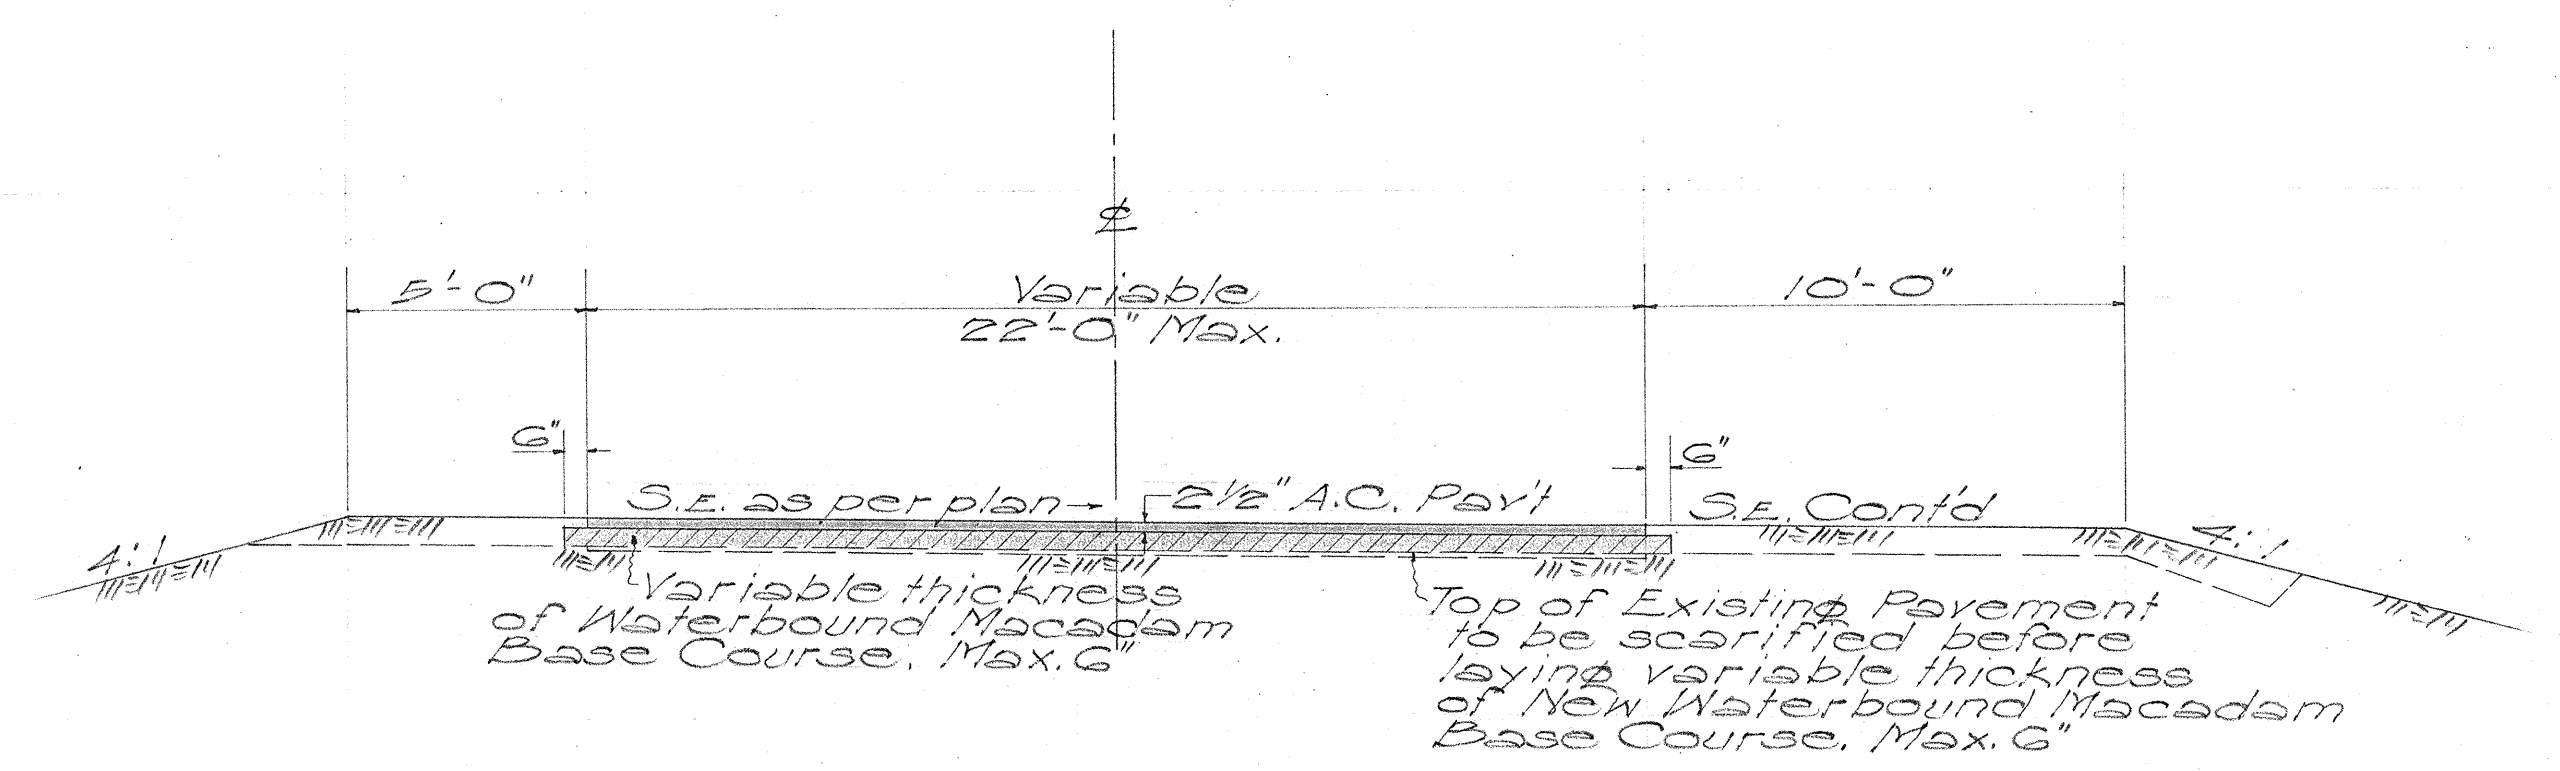

TYPICAL SECTION ON CURVE
STA. 1+50 to STA. 4+50 RIGHT
Scale: 1/4" = 1'-0"

GENERAL NOTES ON PAVEMENT AND BASE COURSE


Pavement shall be Asphalt Concrete 2 1/2" thick when fully compacted. It shall be laid in two courses, a 1 1/2" Leveling Course using Mix III and a 1" Surface Course using Mix I.

Base Course shall be Waterbound Macadam Base Course of 6" compacted thickness placed in two layers of 3" compacted thickness each and consisting of Coarse Rock and Filler (1/4" to 100").


Slow Curing Liquid Asphalt for Prime Coat shall be applied to the surface of the Base Course at the rate of 0.25 gal. per sq. yd. before placing the Leveling Course.

Both above courses are subject to Specifications and Special Provisions.

TABLE OF FILL SLOPE	
HEIGHT	SLOPE
0'-3'	4:1
3'-6'	2:1
Over 6'	1 1/2:1

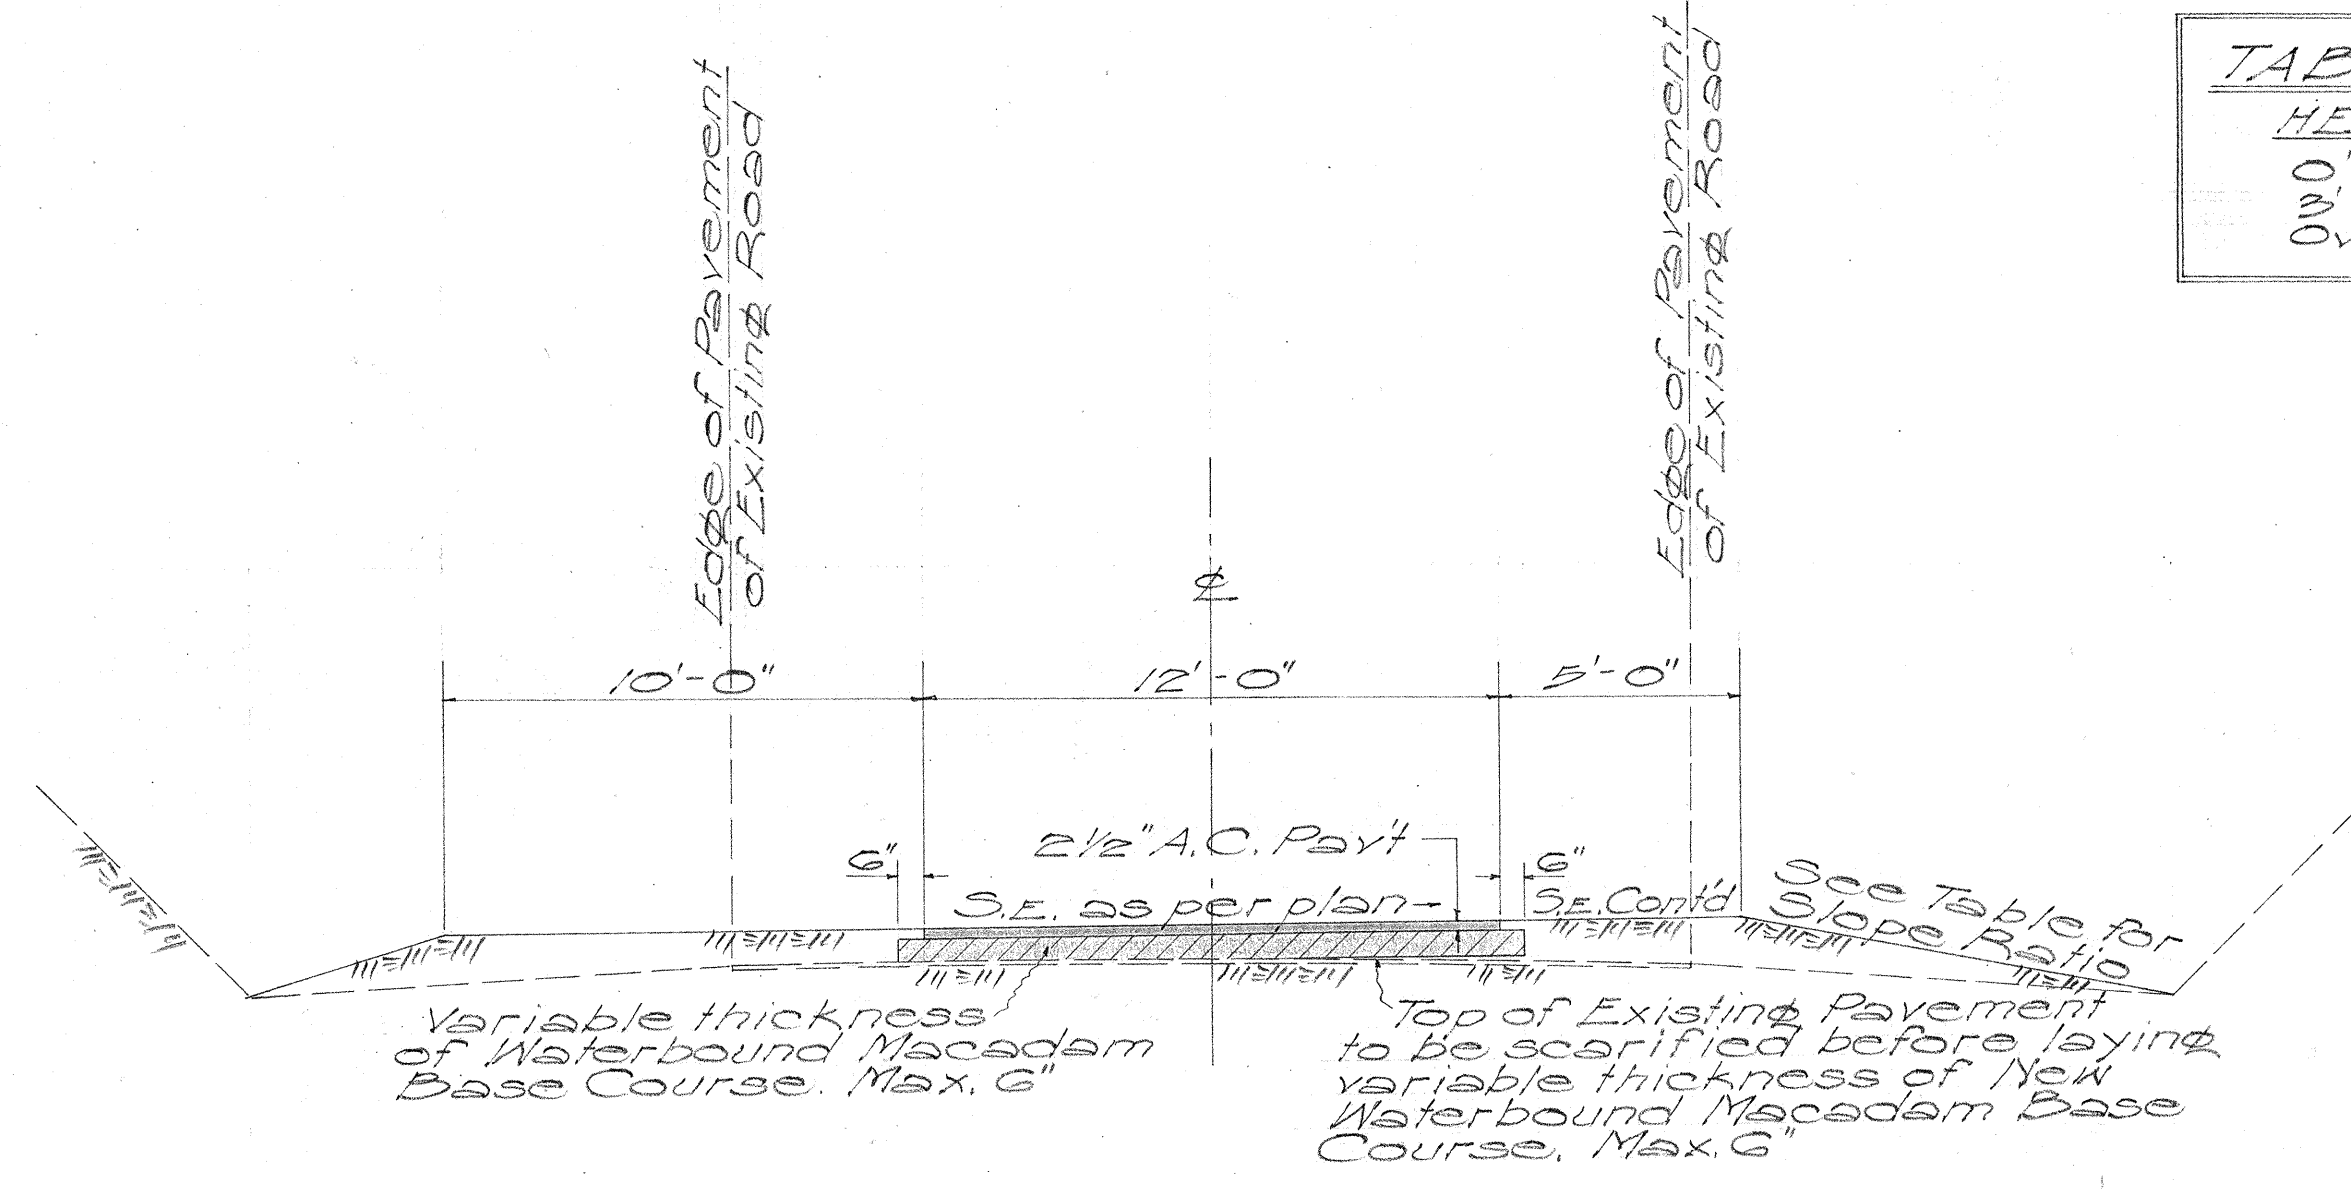

TYPICAL SECTION ON CURVE
STA. 7+50 to STA. 9+30 LEFT
Scale: 1/4" = 1'-0"

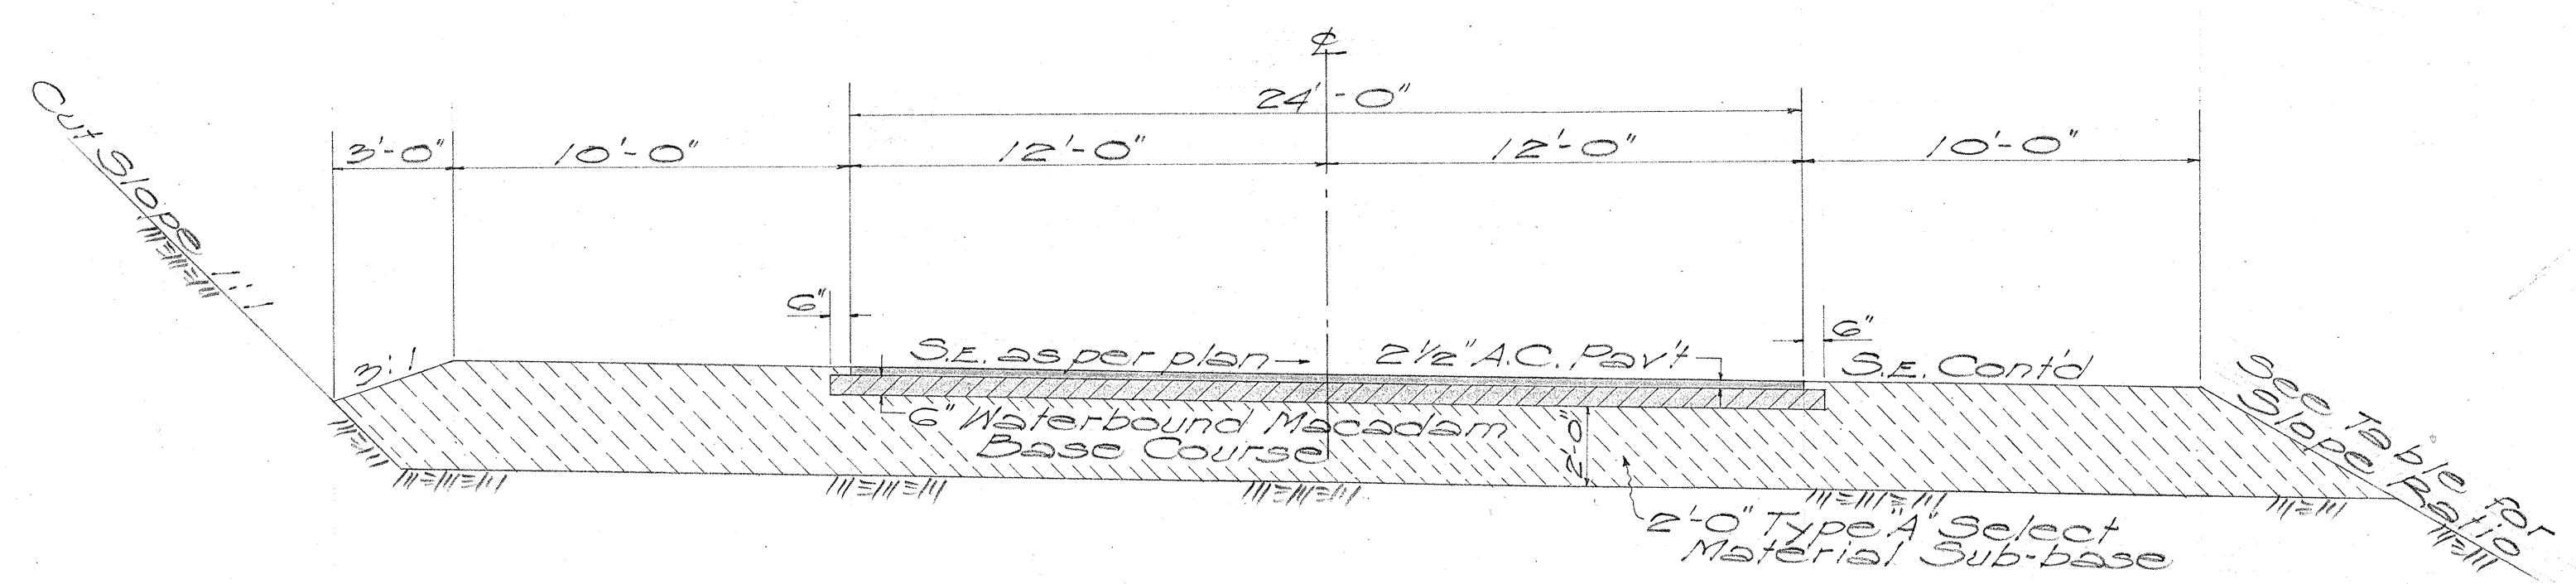

TYPICAL SECTION ON CURVE
Scale: 1/4" = 1'-0"

DATE
DESIGNED BY
DRAWN BY
CHECKED BY
QUANTITIES CHECKED BY

TERRITORIAL HIGHWAY DEPARTMENT
TERRITORY OF HAWAII
TYPICAL SECTIONS
KAMEHAMEHA HIGHWAY
PROJECT No. F 7(22)

Scales: as noted May 1951

SHEET NO. OF SHEETS

5512.2