




FED. ROAD DIST. NO.	STATE	FED. AID PROJ. NO.	FISCAL YEAR	SHEET NO.	TOTAL SHEETS
HAWAII	HAW.	5-0630(4)	1950	15	47

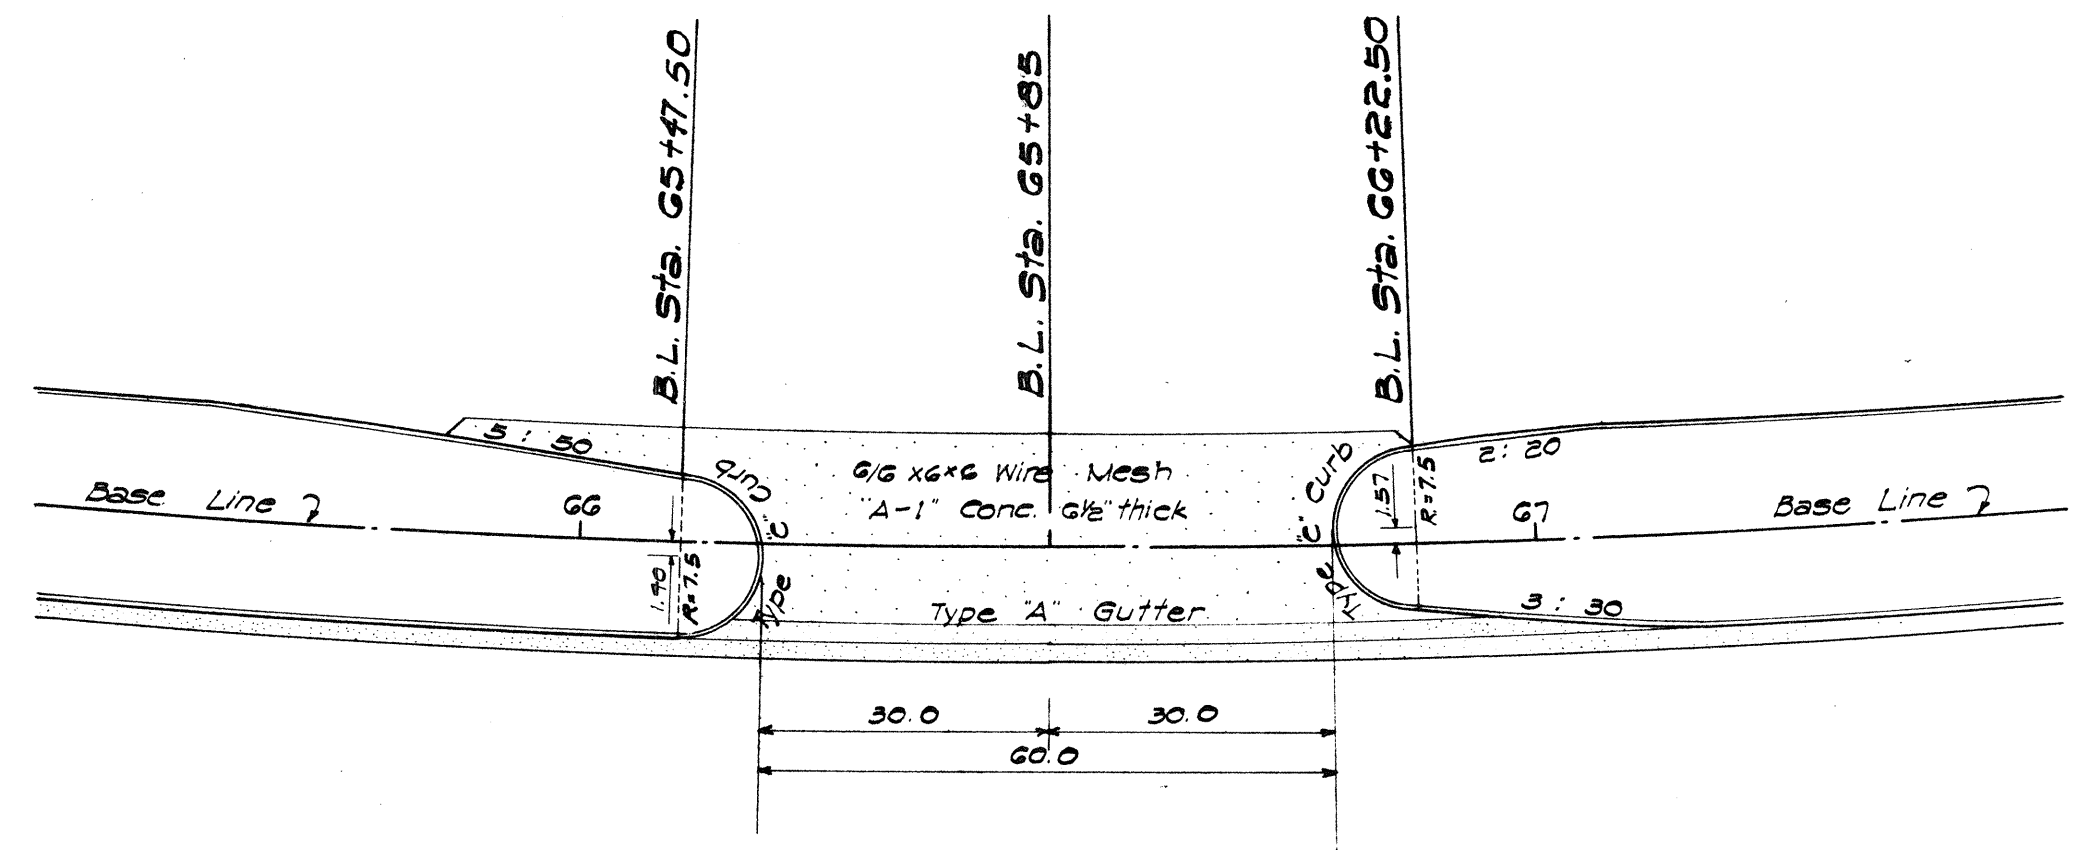


B.L. STA. 65+05
Not to Scale

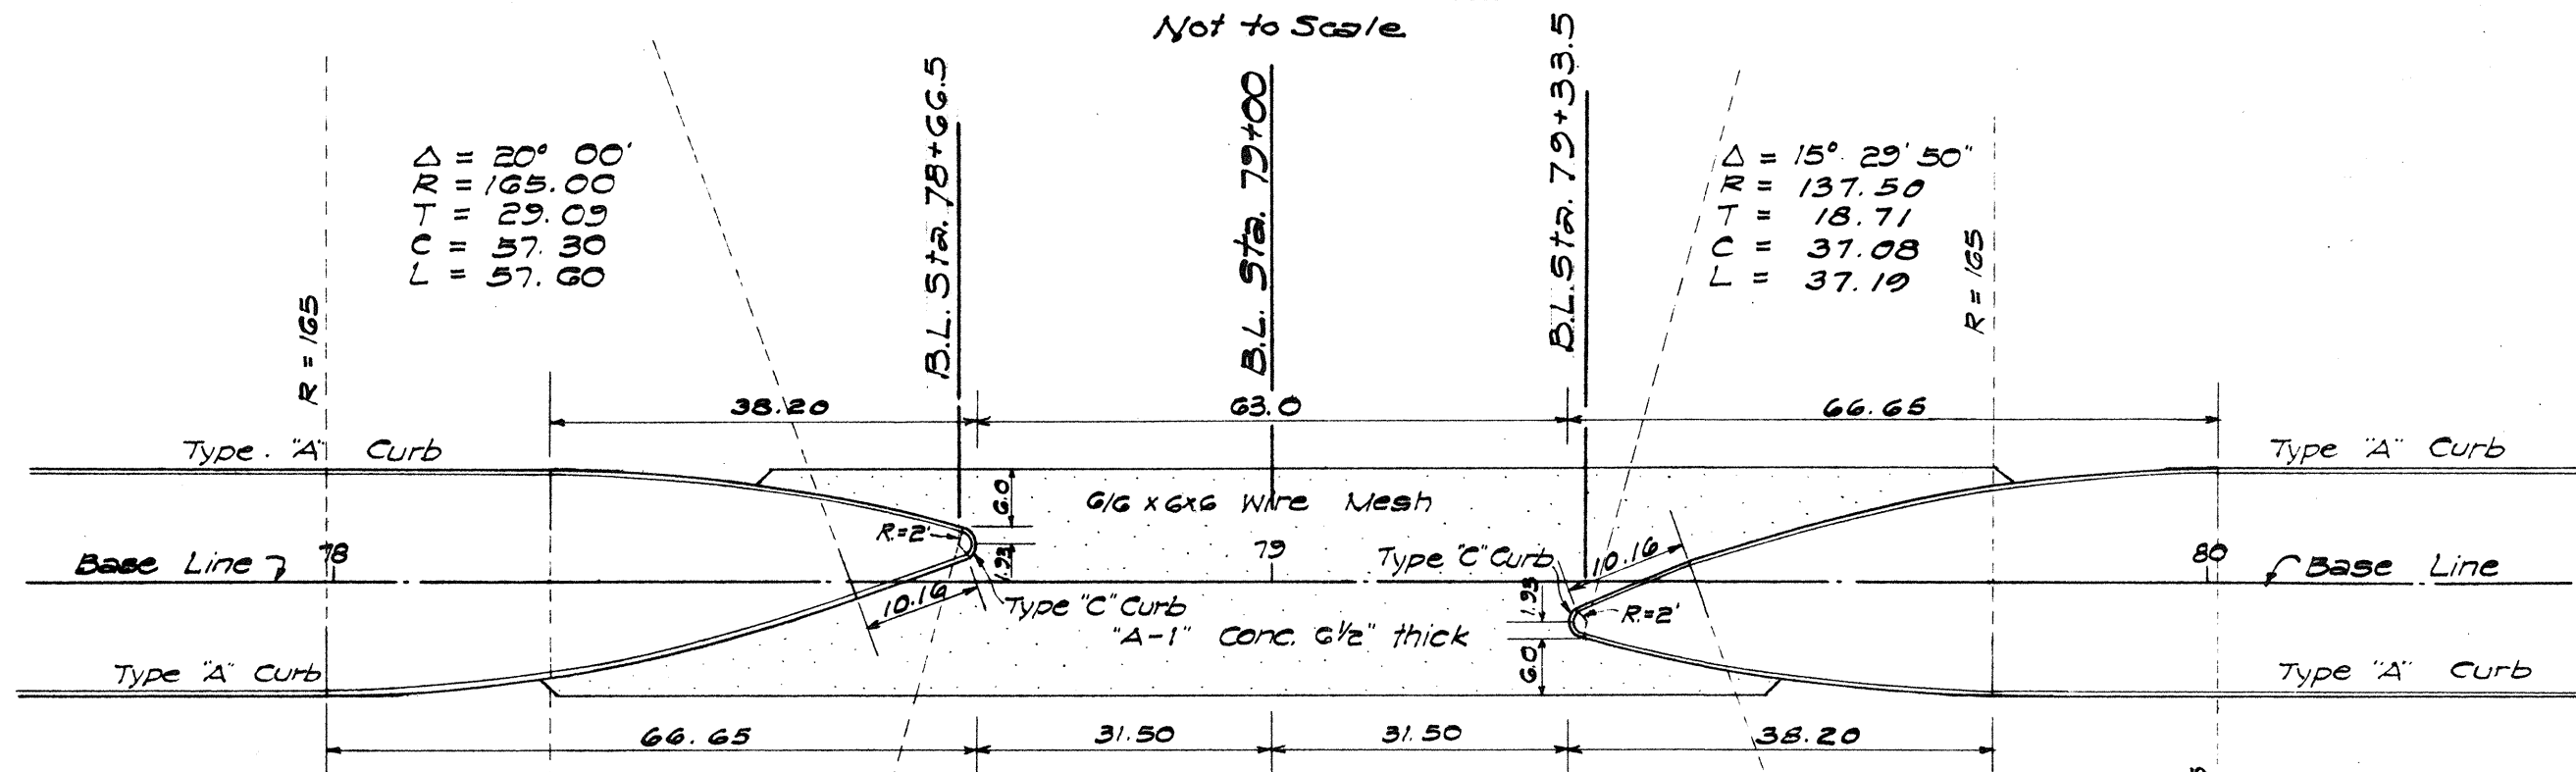


B.L. STA. 79+00
Not to Scale

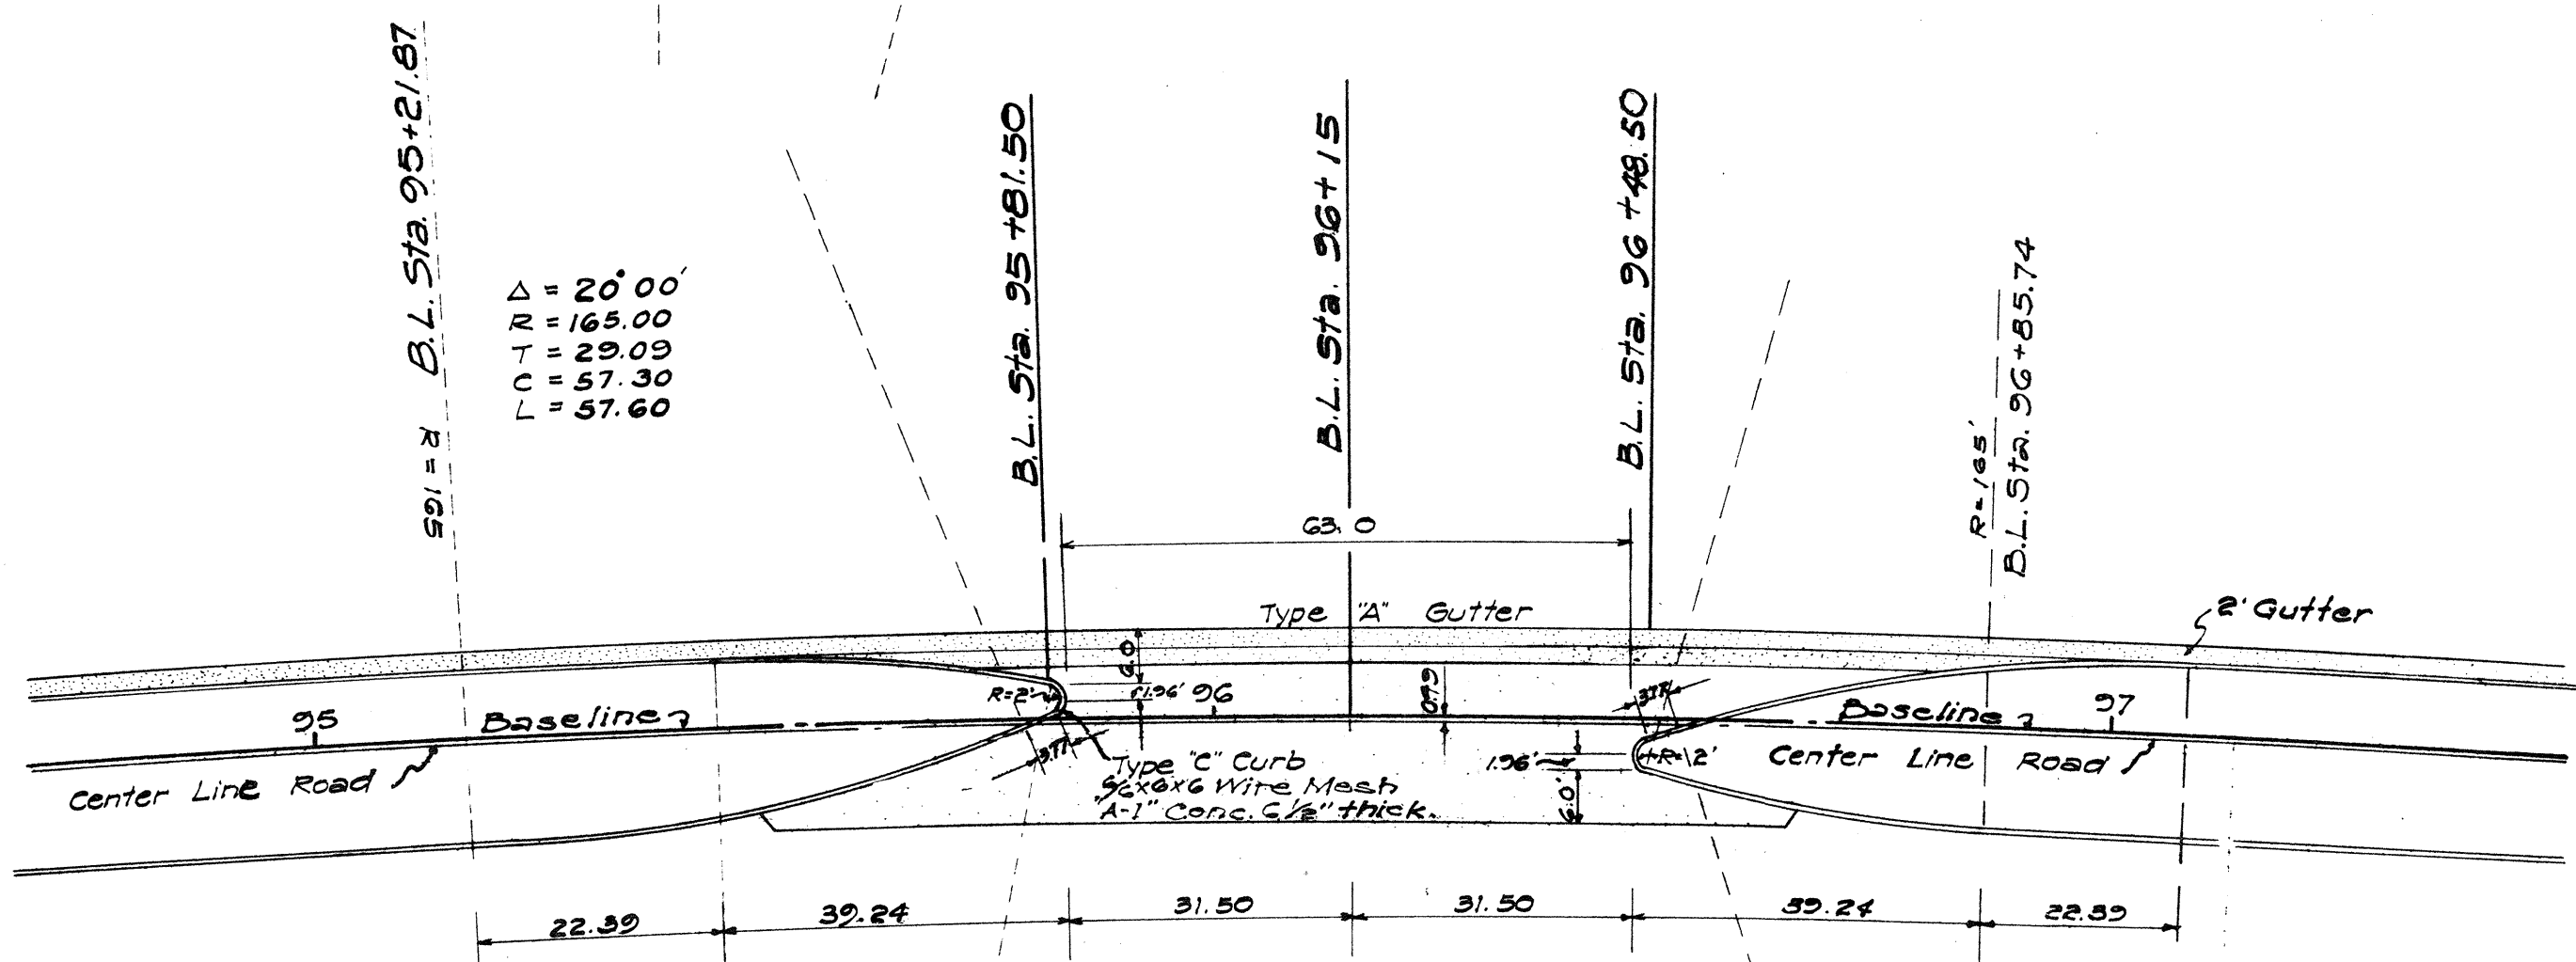

B.L. STA. 96+15
Not to Scale

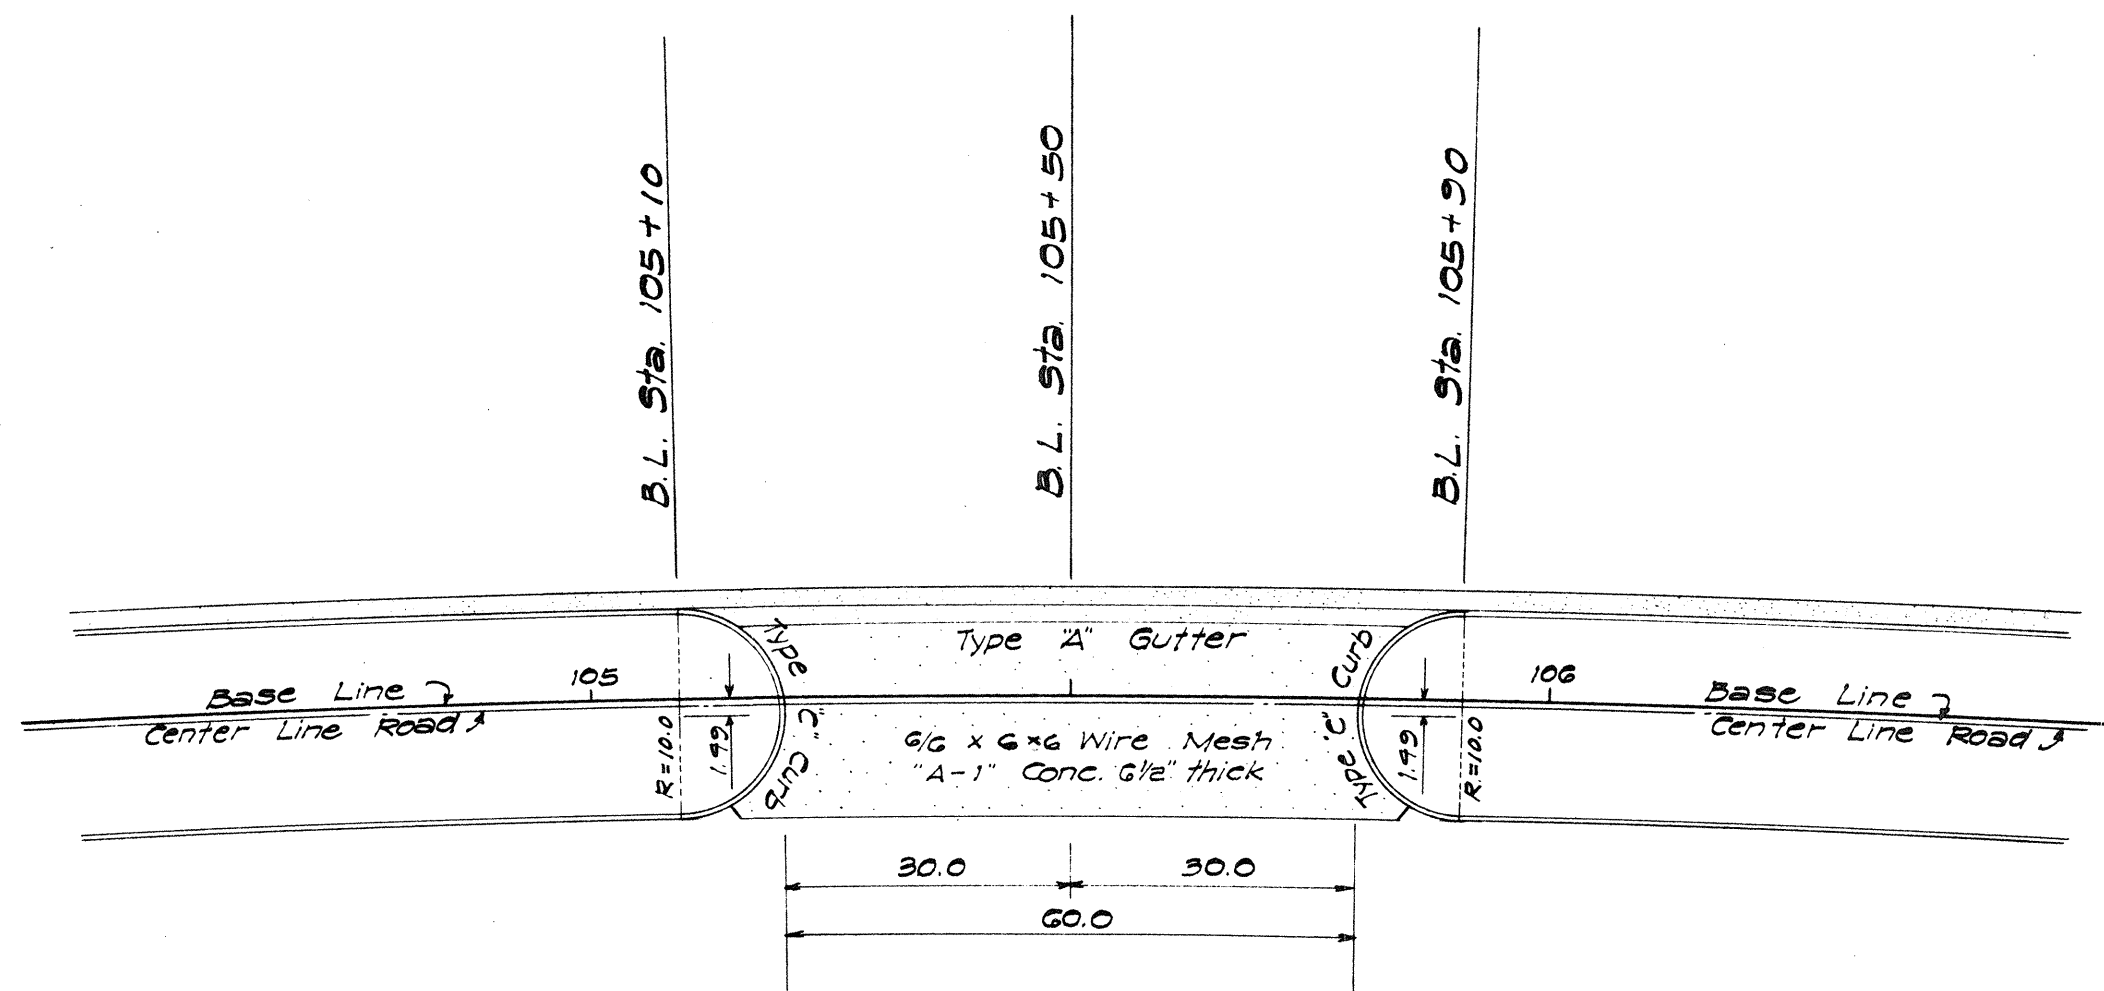

B.L. STA. 105+50
Not to Scale

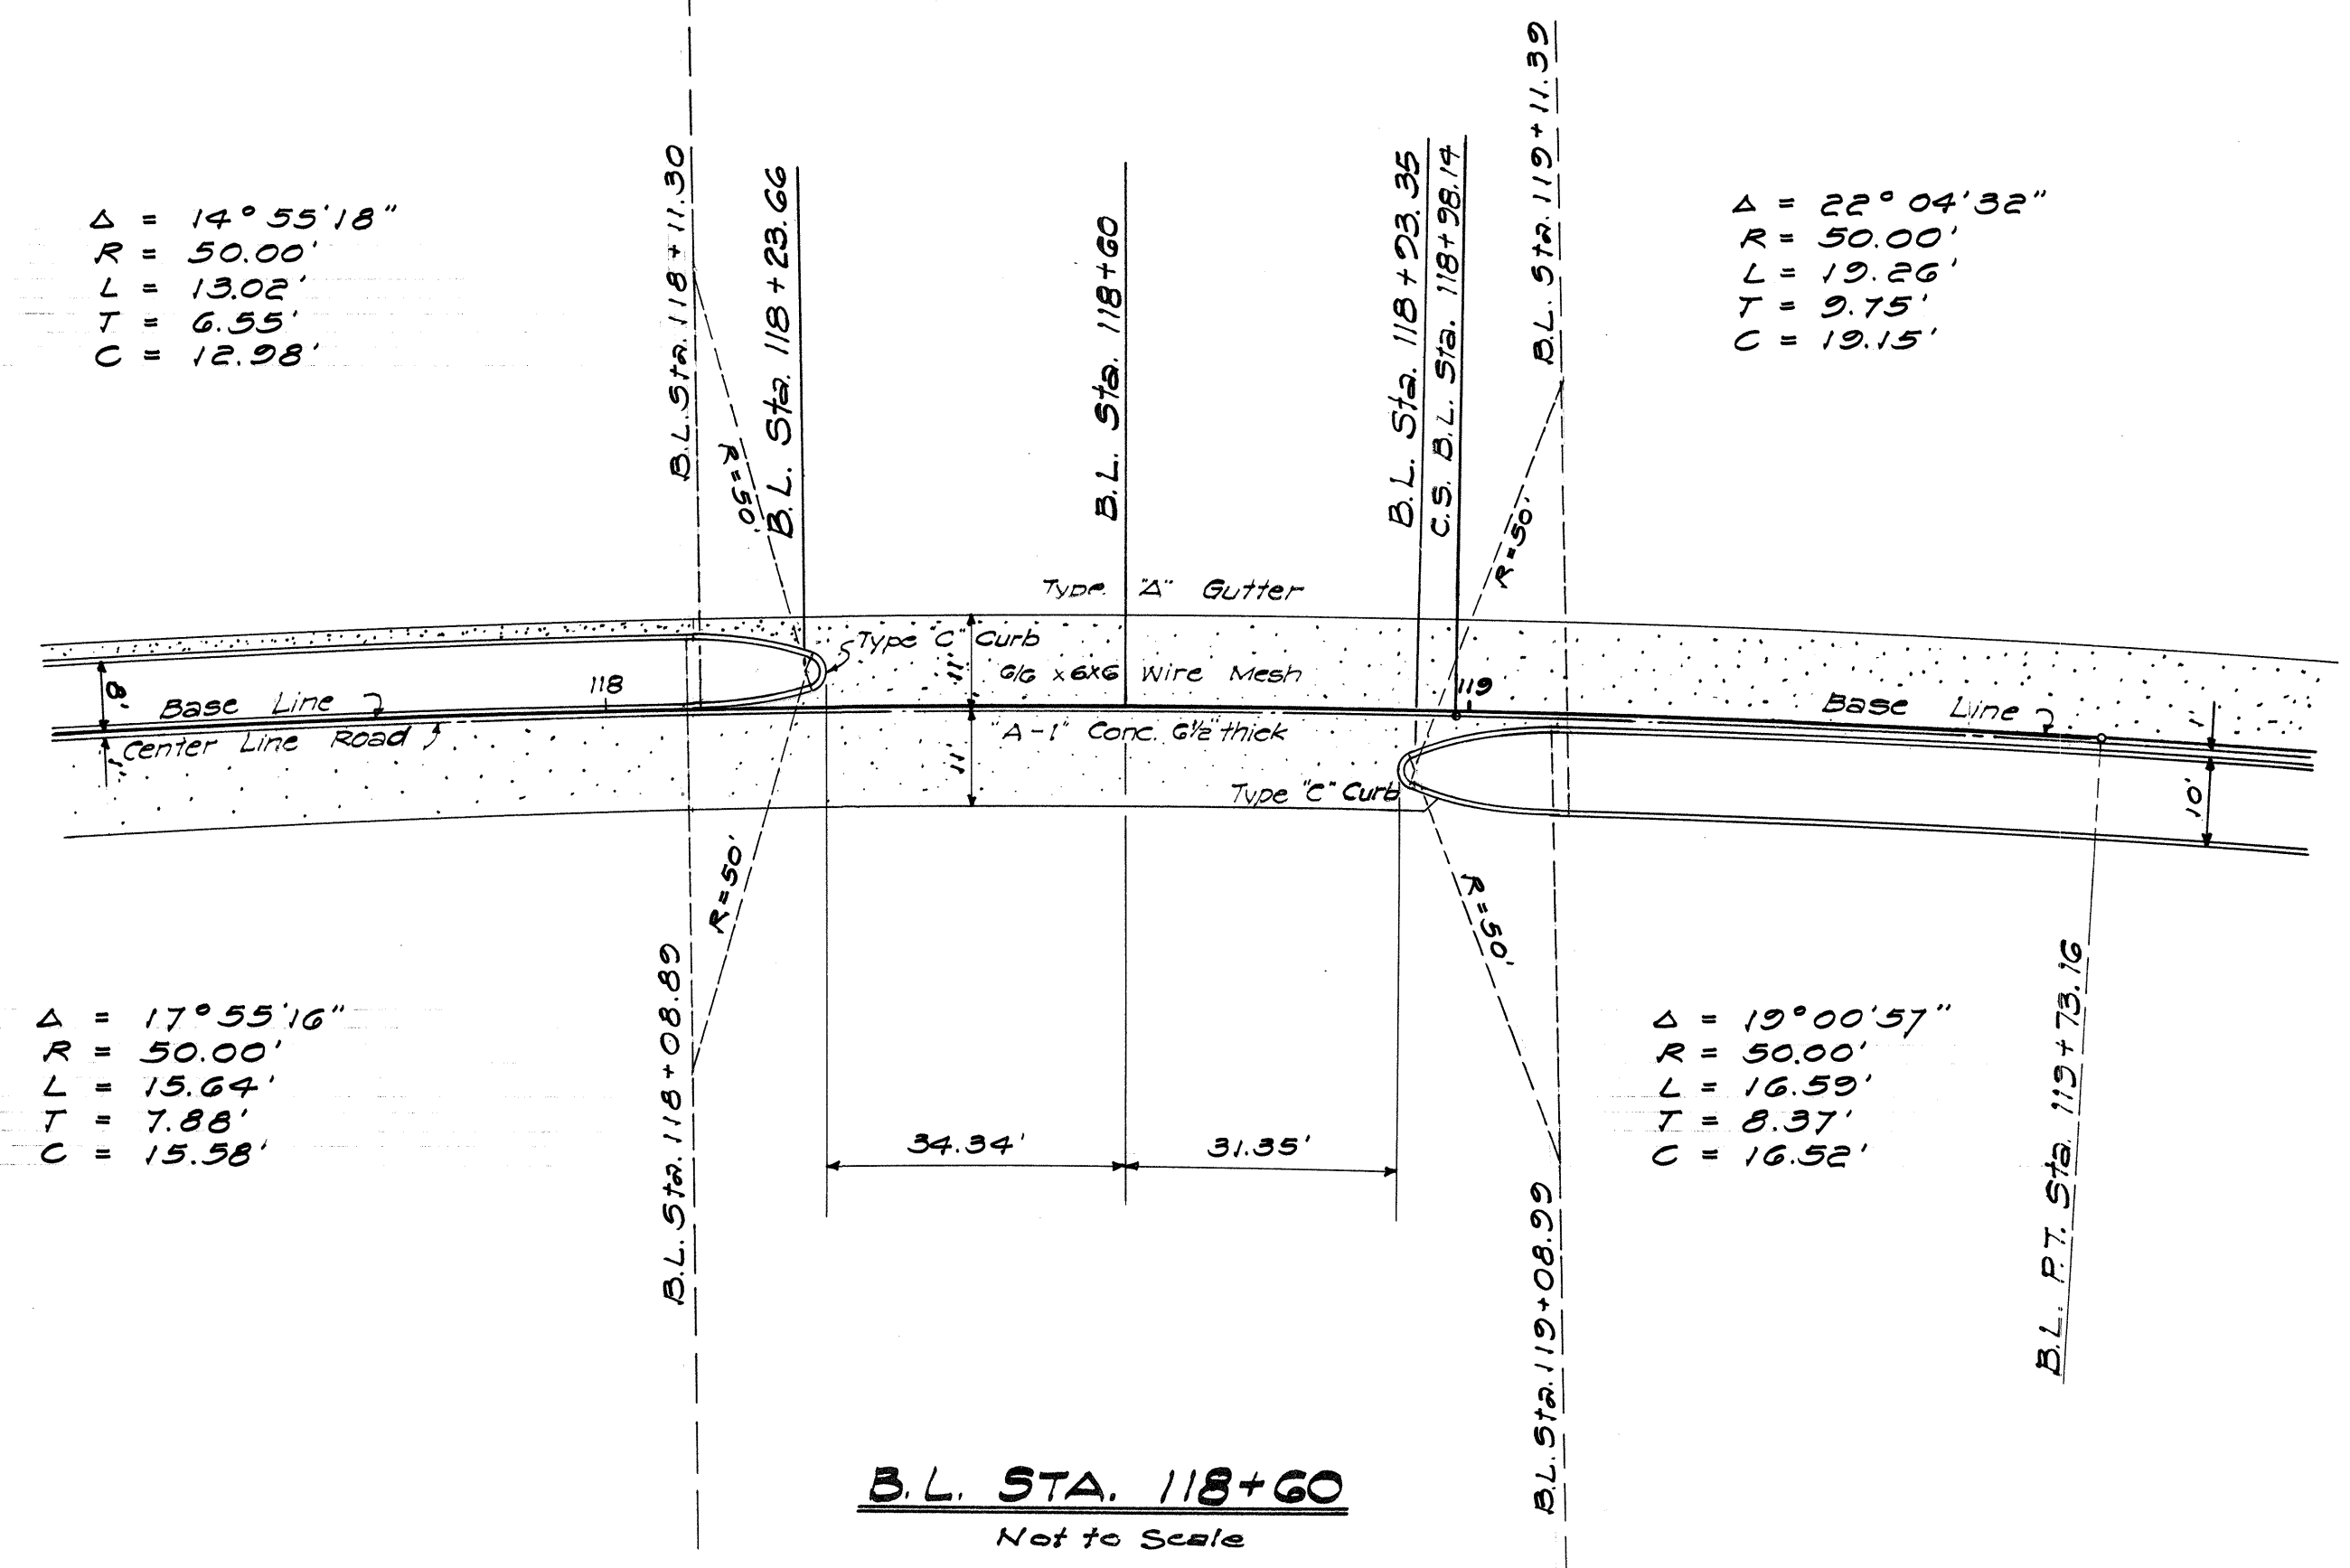

B.L. STA. 118+60
Not to Scale

HAWAII STATE HIGHWAY DEPARTMENT
STATE OF HAWAII
DETAILS OF
MEDIAN STRIP OPENINGS
LIKELIKE HIGHWAY
FED. AID SECONDARY PROJ. NO. S-0630(4)
NOT TO SCALE MAY 1957

SHEET NO. OF SHEETS

S132(1).15

SURVEY PLOTTED BY	DATE
DESIGNED BY	
DRAWN BY	
TRACED BY	
QUANTITIES CHECKED BY	
CHECKED BY	
NO.	