


STATE OF HAWAII
DEPARTMENT OF TRANSPORTATION
HIGHWAYS DIVISION

HONOLULU, HAWAII


PLANS OF
REPAIRS TO PUNALUU #54, PUNALUU #55,
KALUANUI, & WAIMANANA BRIDGES

KAMEHAMEHA HIGHWAY
PROJECT No E-83-01-64
DISTRICT OF KOOLAULO
ISLAND OF OAHU


FED. AID DIST. NO.	STATE	FED. AID PROJ. NO.	FISCAL YEAR	SHEET NO.	TOTAL SHEETS
HAWAII	HAWAII				

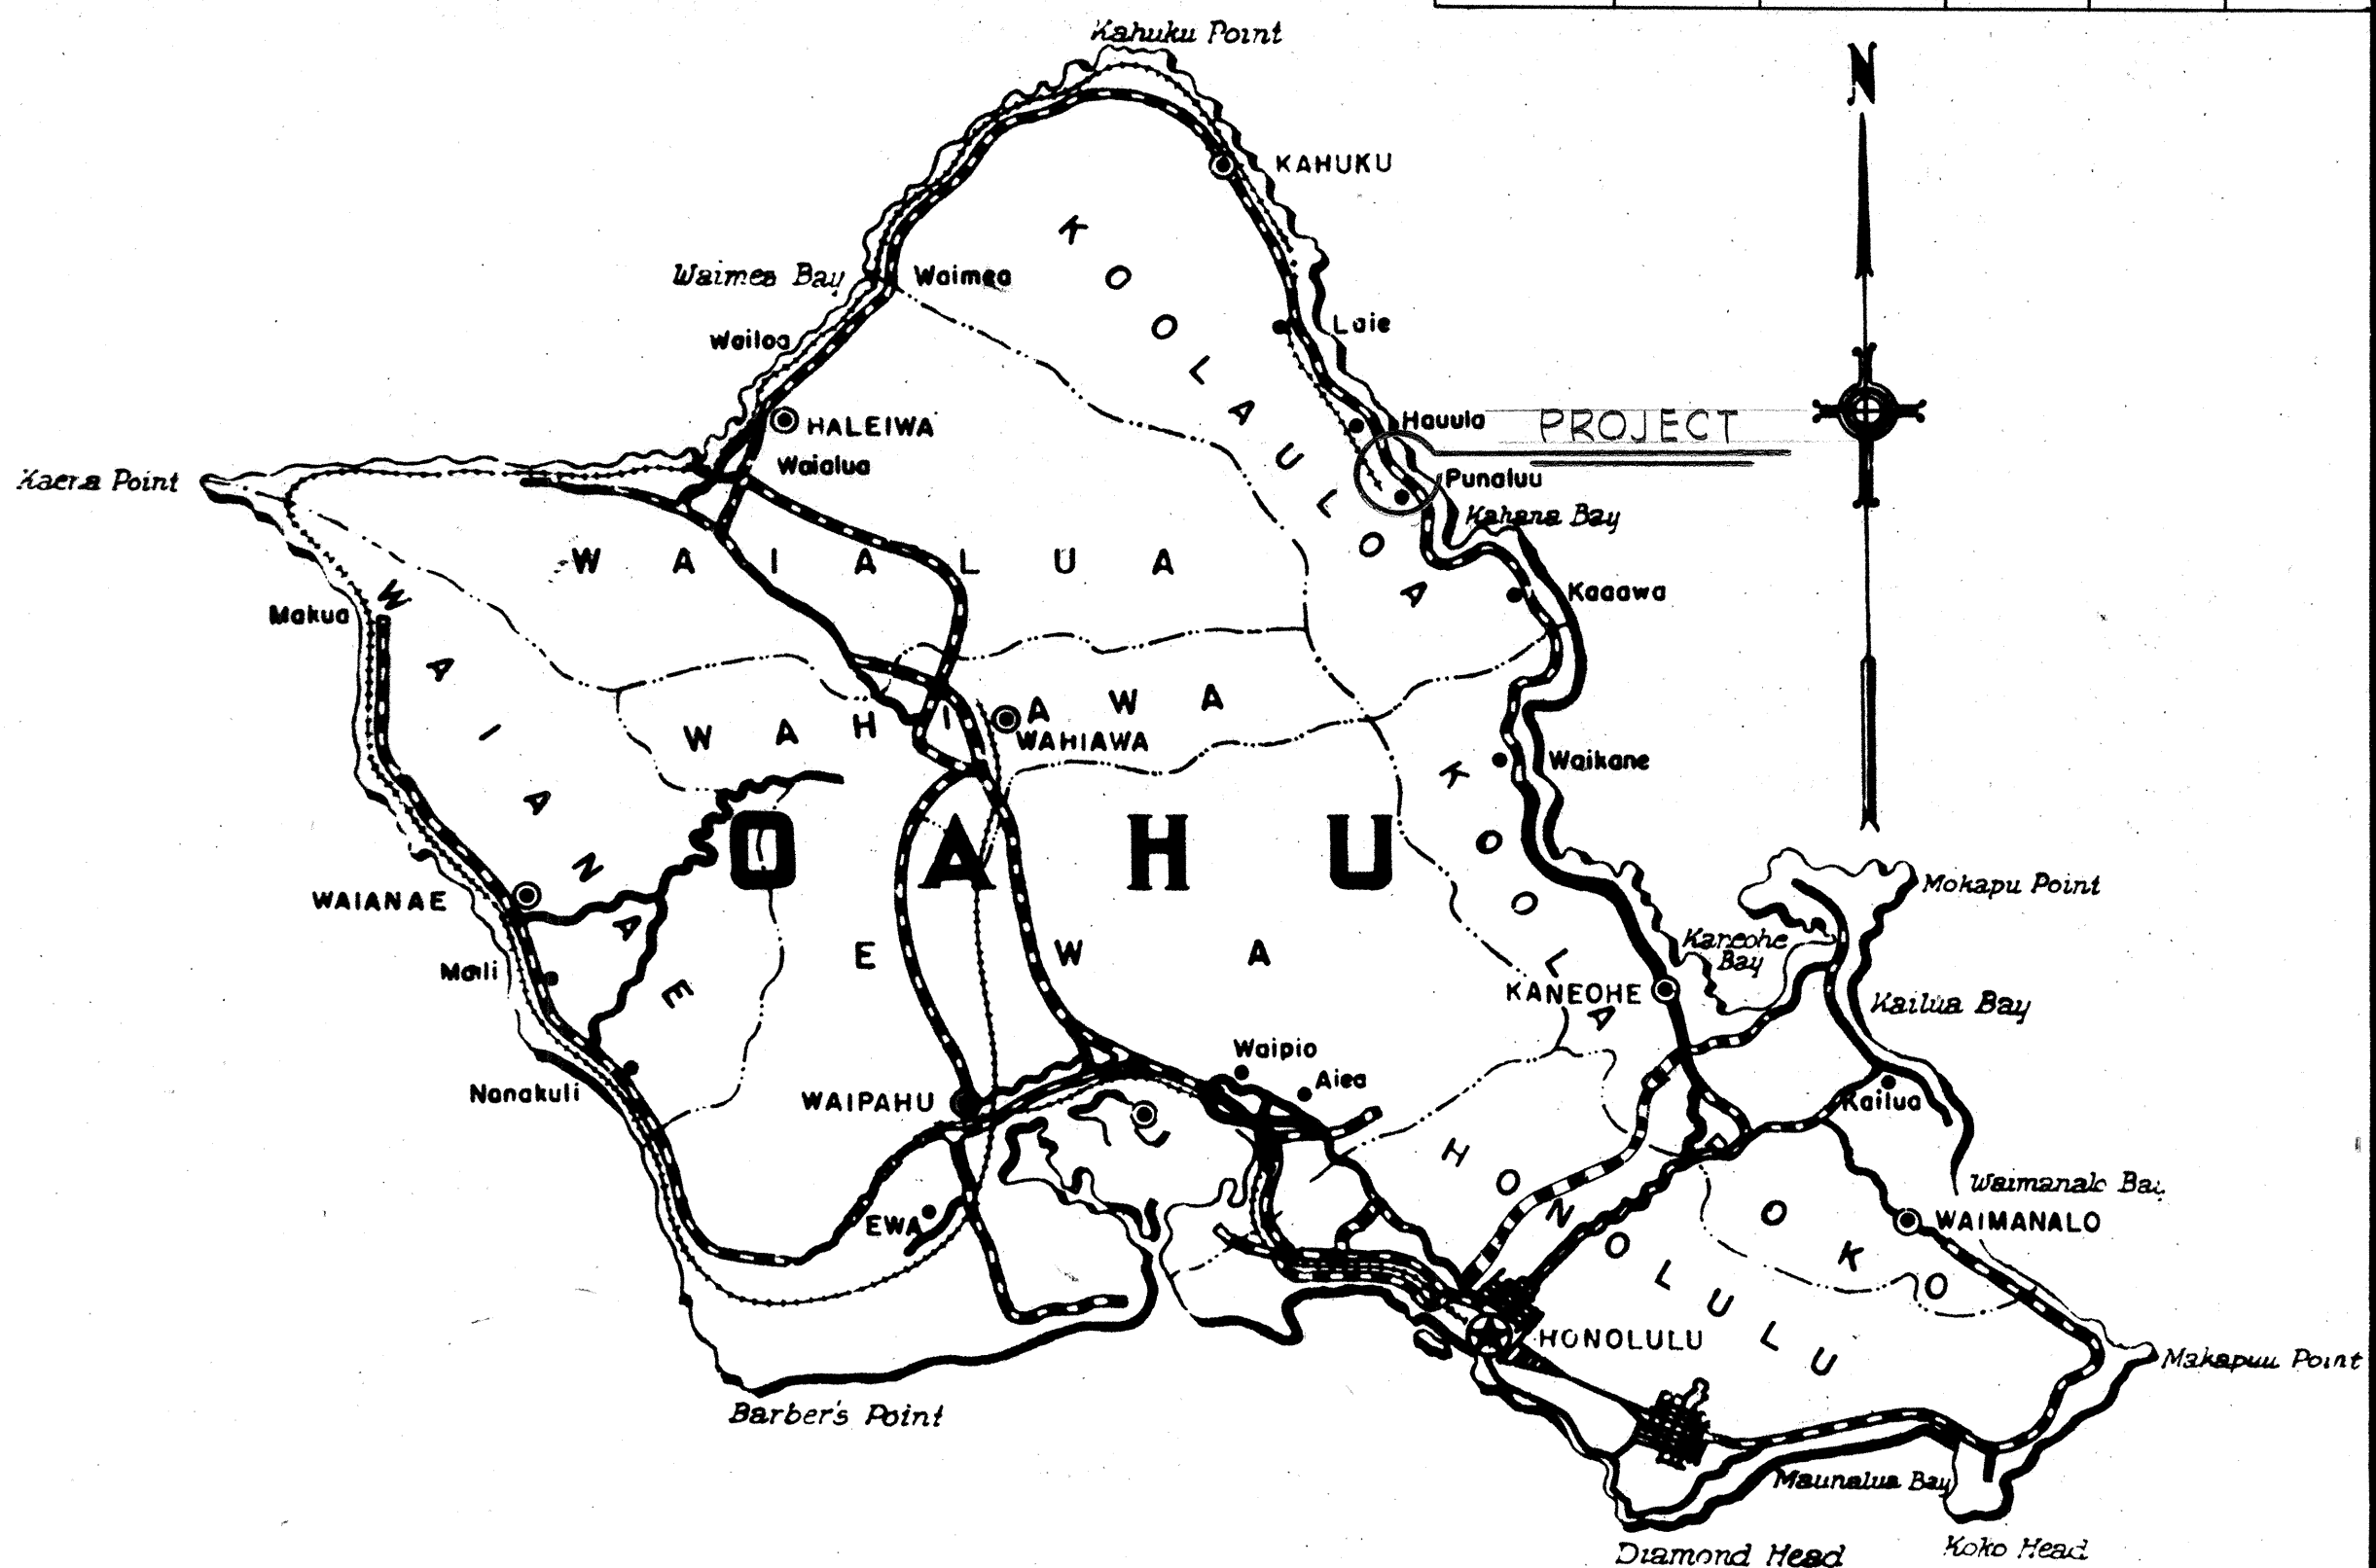

Federal Aid Projects Previously Constructed Or Under Construction

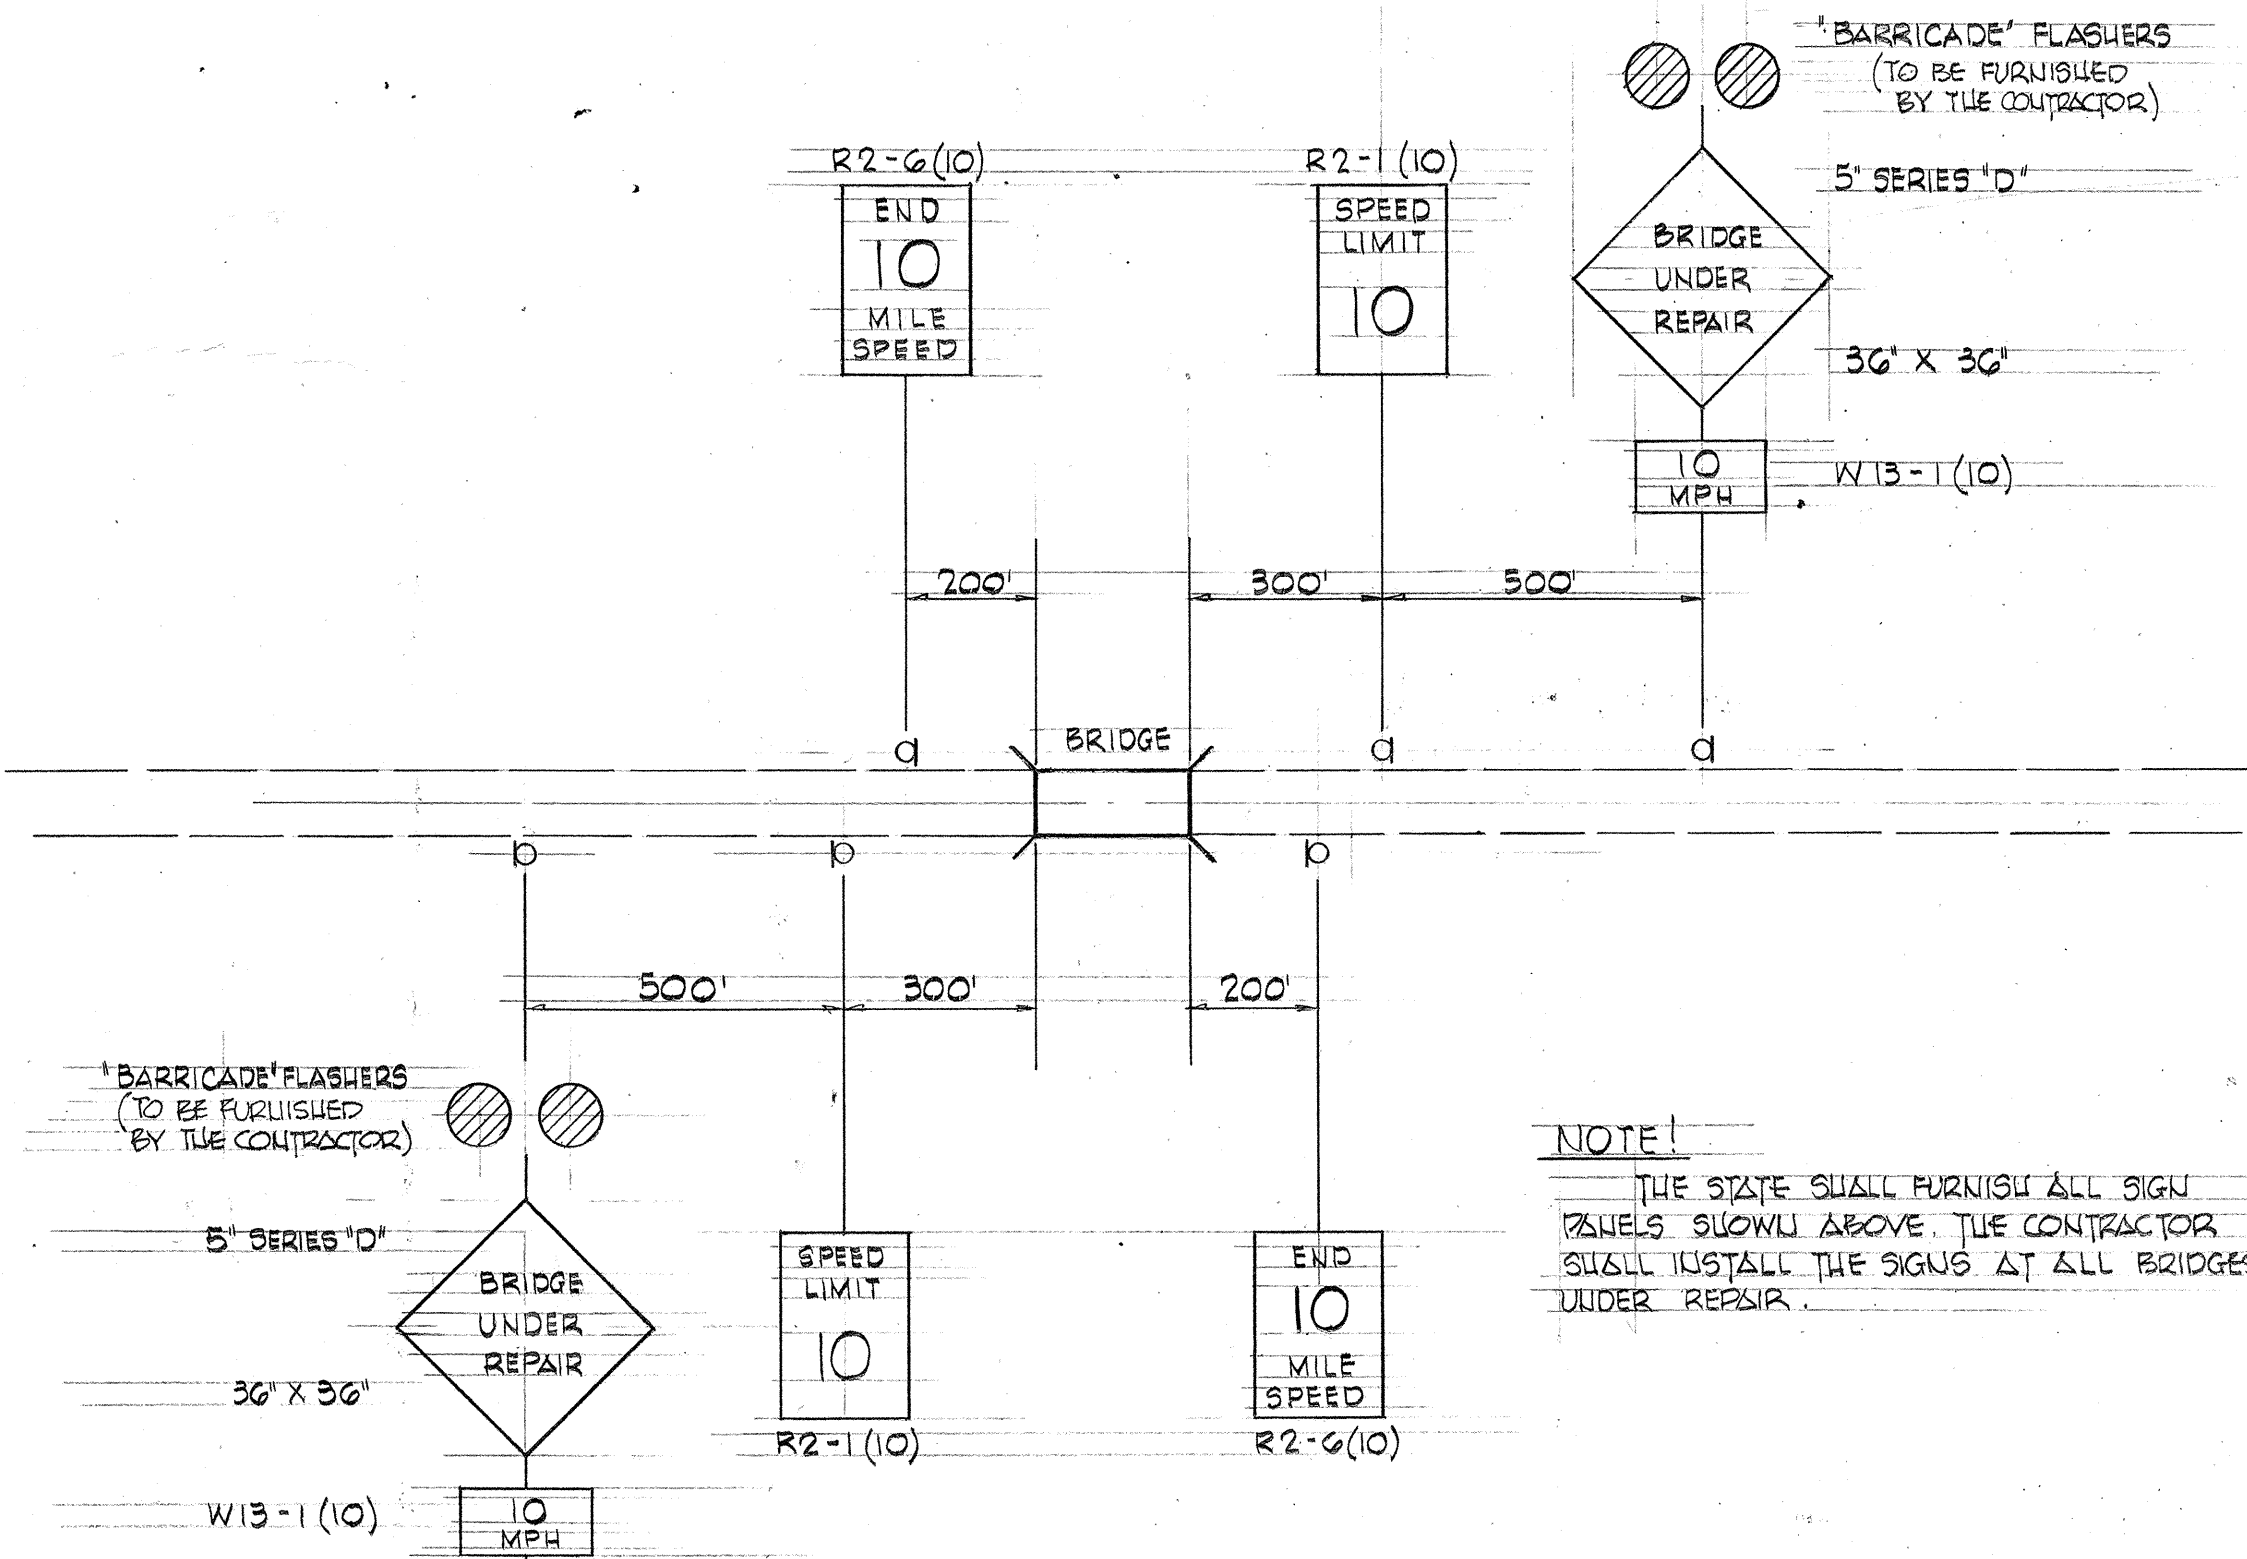

NOTE:
THE STATE SHALL FURNISH ALL SIGN
PANELS SHOWN ABOVE. THE CONTRACTOR
SHALL INSTALL THE SIGNS AT ALL BRIDGES
UNDER REPAIR.

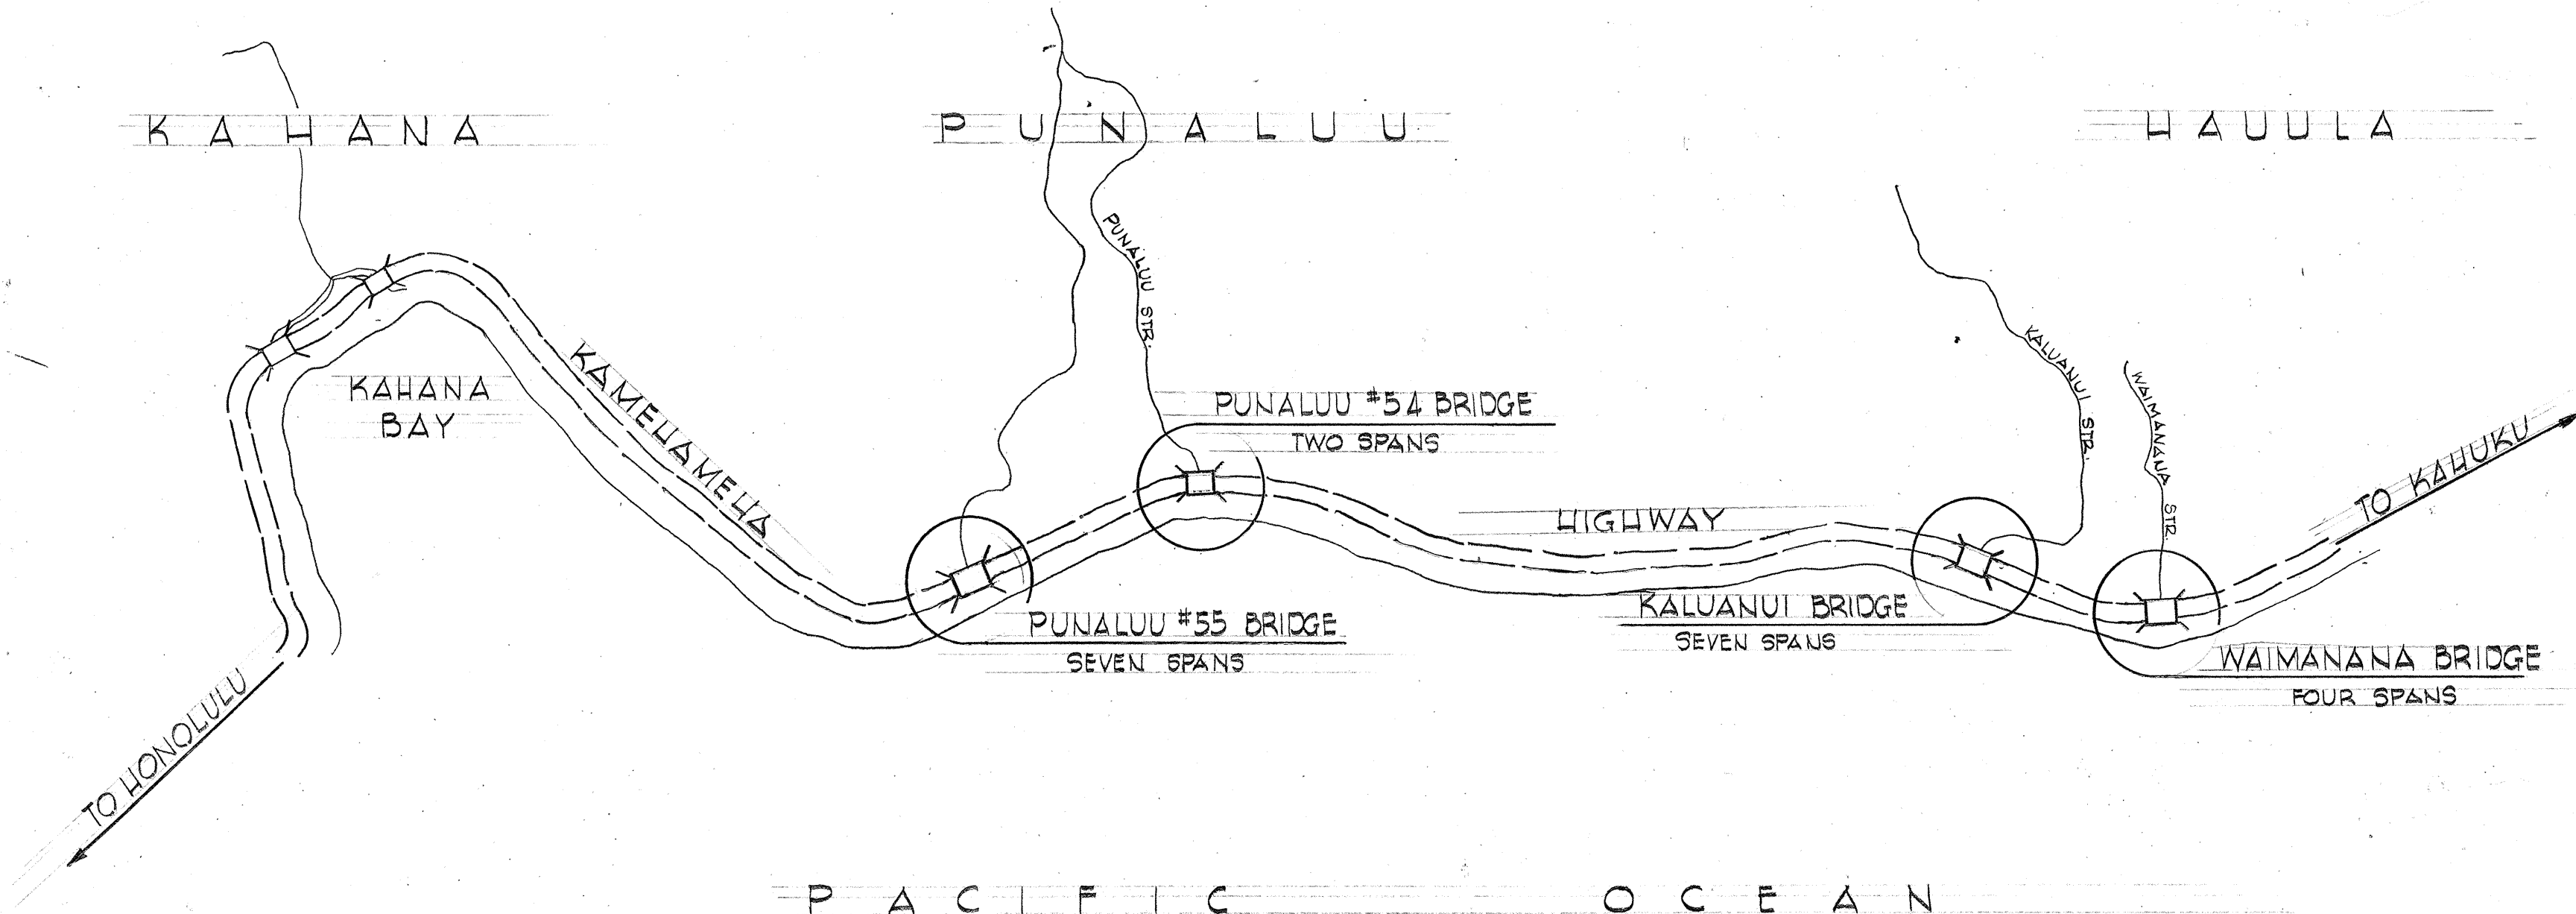

S I T E P L A N

TYPICAL TRAFFIC SIGN LAYOUT DURING CONSTRUCTION

NO SCALE

APPROVED
Felix M. Uetendo
DIRECTOR OF TRANSPORTATION

DATE: 2 Oct 63

SHEET No. 1 OF 3 SHEETS