




| FED. ROAD DIST. NO. | STATE | FED. AID PROJ. NO. | FISCAL YEAR | SHEET NO. | TOTAL SHEETS |
|---------------------|-------|--------------------|-------------|-----------|--------------|
| HAWAII              | HAW.  | F-083-1(2) Unit 2  | 1967        | 2         | 83           |

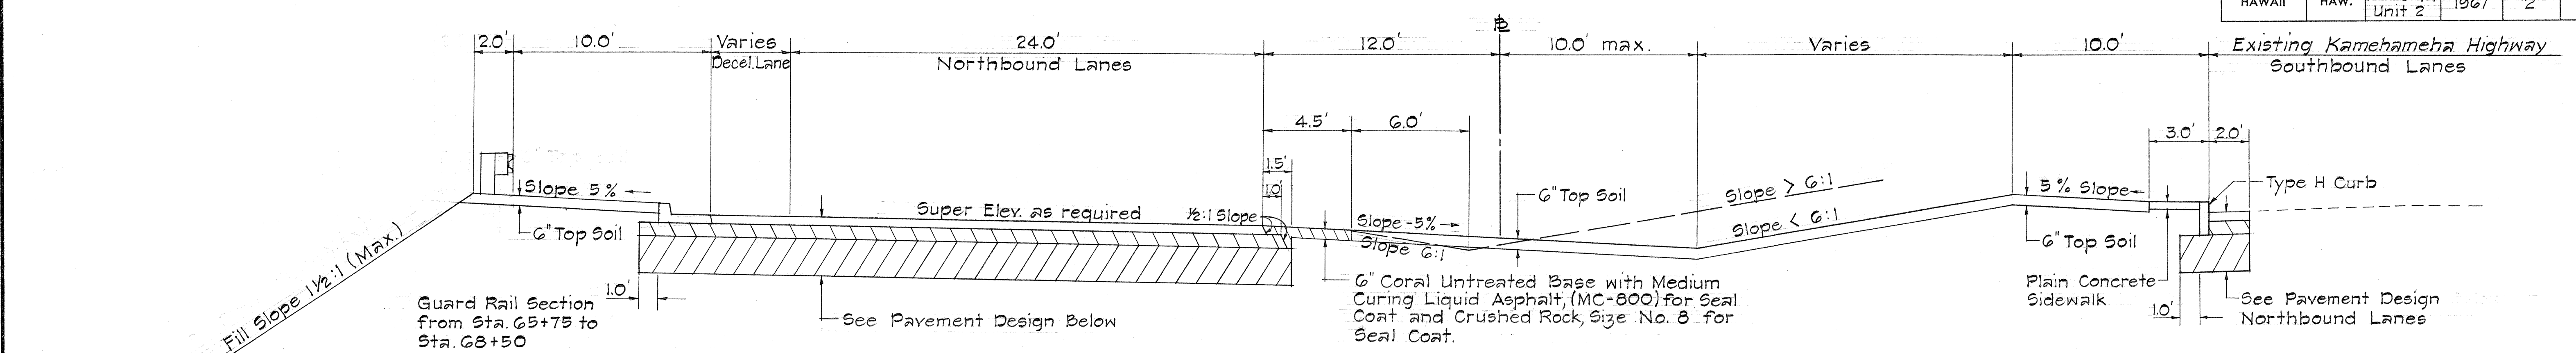

TYPICAL SECTION

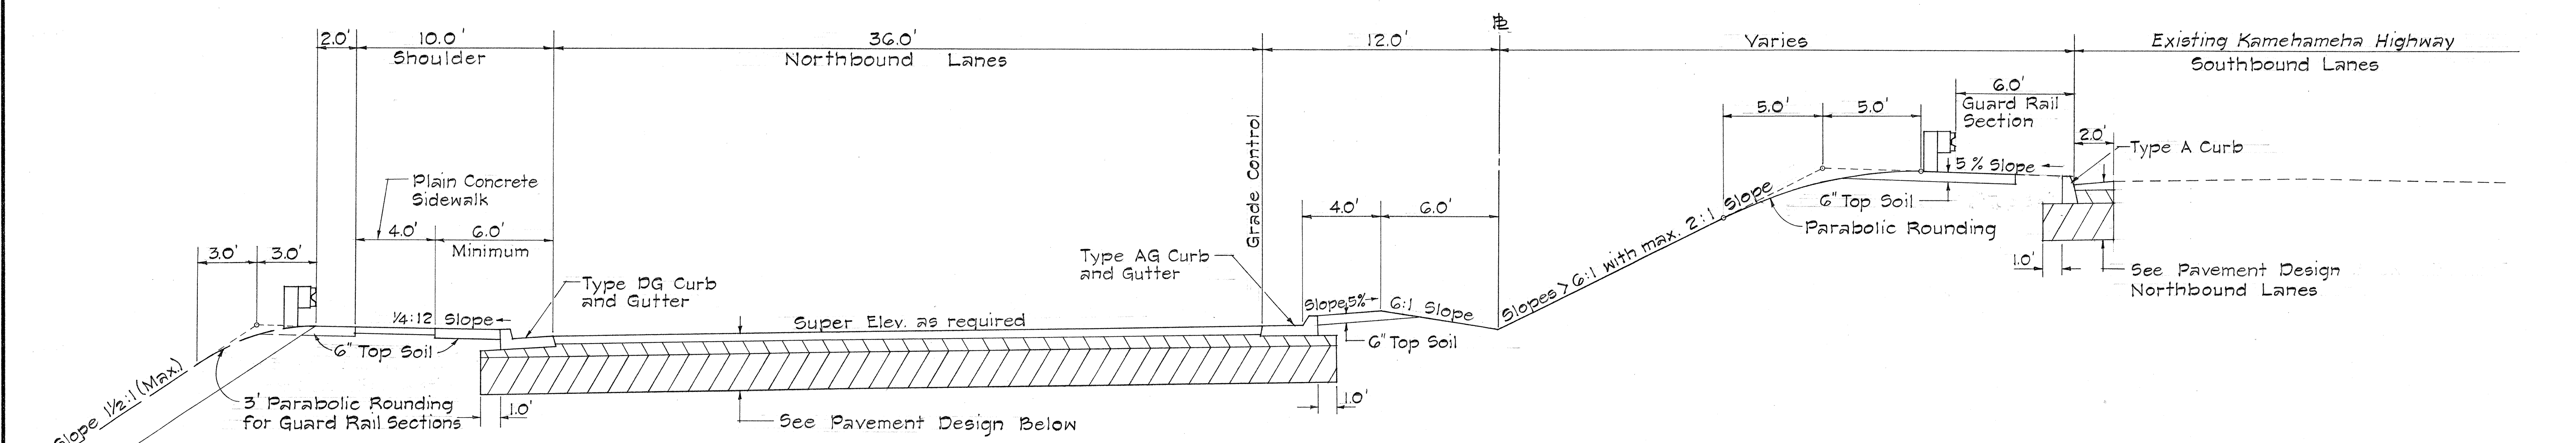

TYPICAL SECTION

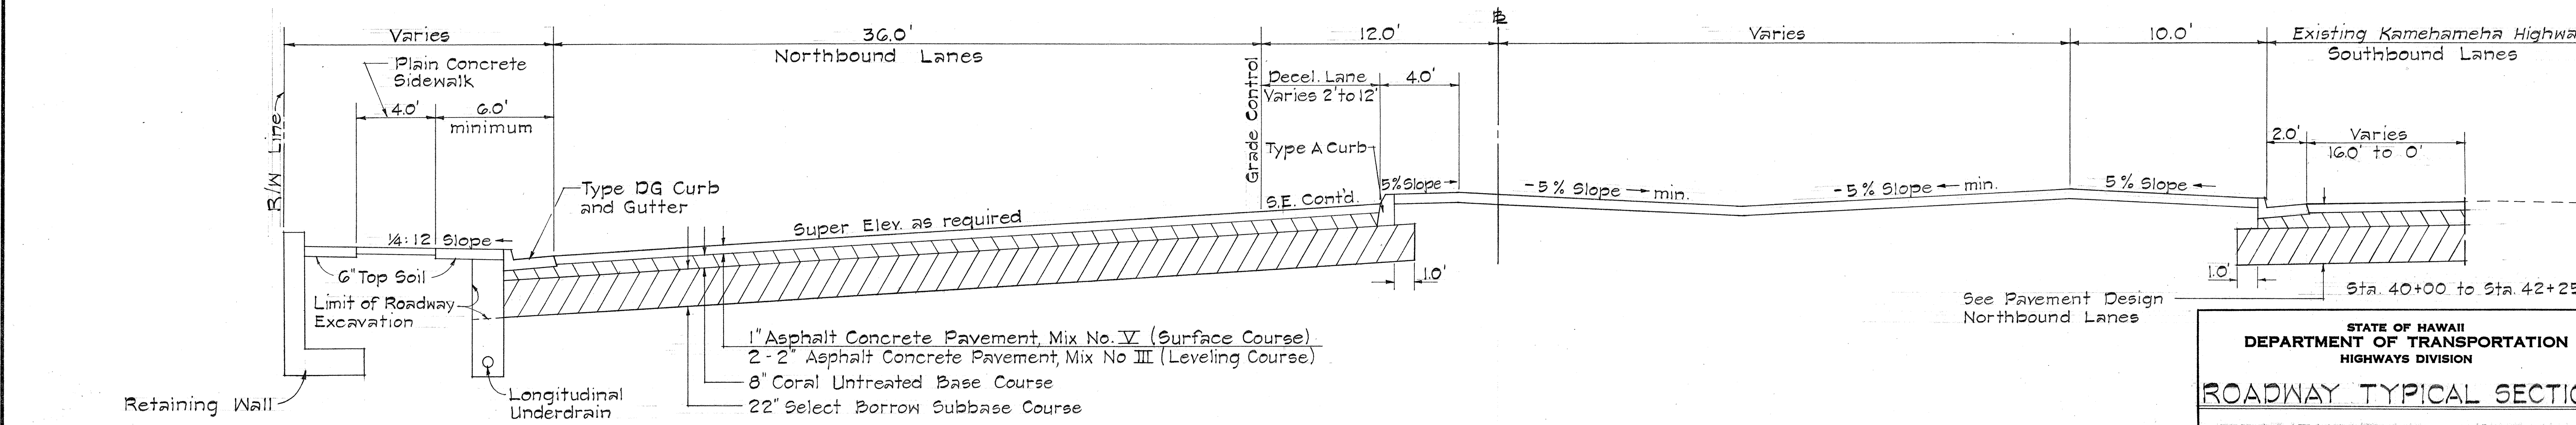

TYPICAL SECTION

STATE OF HAWAII

DEPARTMENT OF TRANSPORTATION

HIGHWAYS DIVISION

ROADWAY TYPICAL SECTION

KAMEHAMEHA HIGHWAY

F.A.P. No. F-083-1(2) UNIT 2


Scale: 1/4" = 1'-0"

Date: May 1967


SHEET No. 1 OF 2 SHEETS

|                   |      |
|-------------------|------|
| SURVEY PLOTTED BY | DATE |
| DRAWN BY          |      |
| CHECKED BY        |      |
| NOTED BY          |      |
| QUANTITIES BY     |      |
| NO.               |      |

| FED. ROAD DIST. NO. | STATE | FED. AID PROJ. NO. | FISCAL YEAR | SHEET NO. | TOTAL SHEETS |
|---------------------|-------|--------------------|-------------|-----------|--------------|
| HAWAII              | HAW.  | F-083-1(2) Unit 2  | 1967        | 3         | 83           |

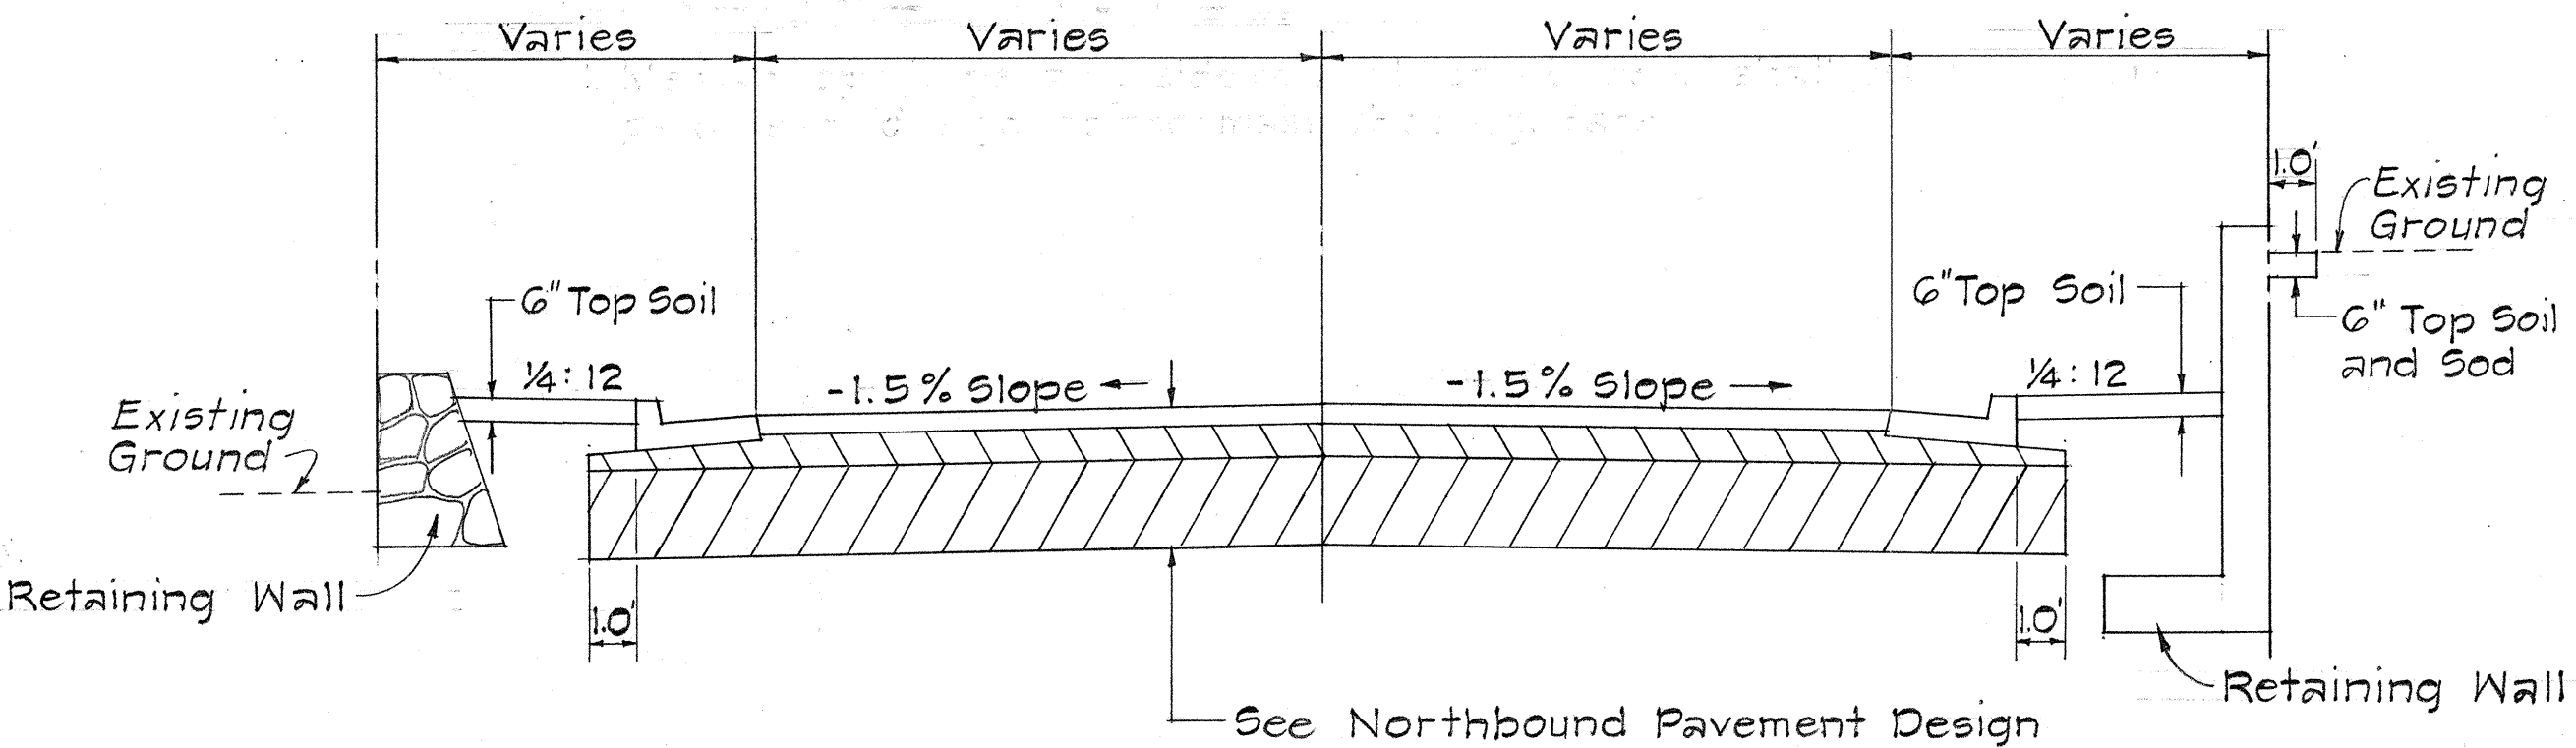


**SIDE ROAD TYPICAL SECTION**  
Scale: 1/4" = 1'-0"

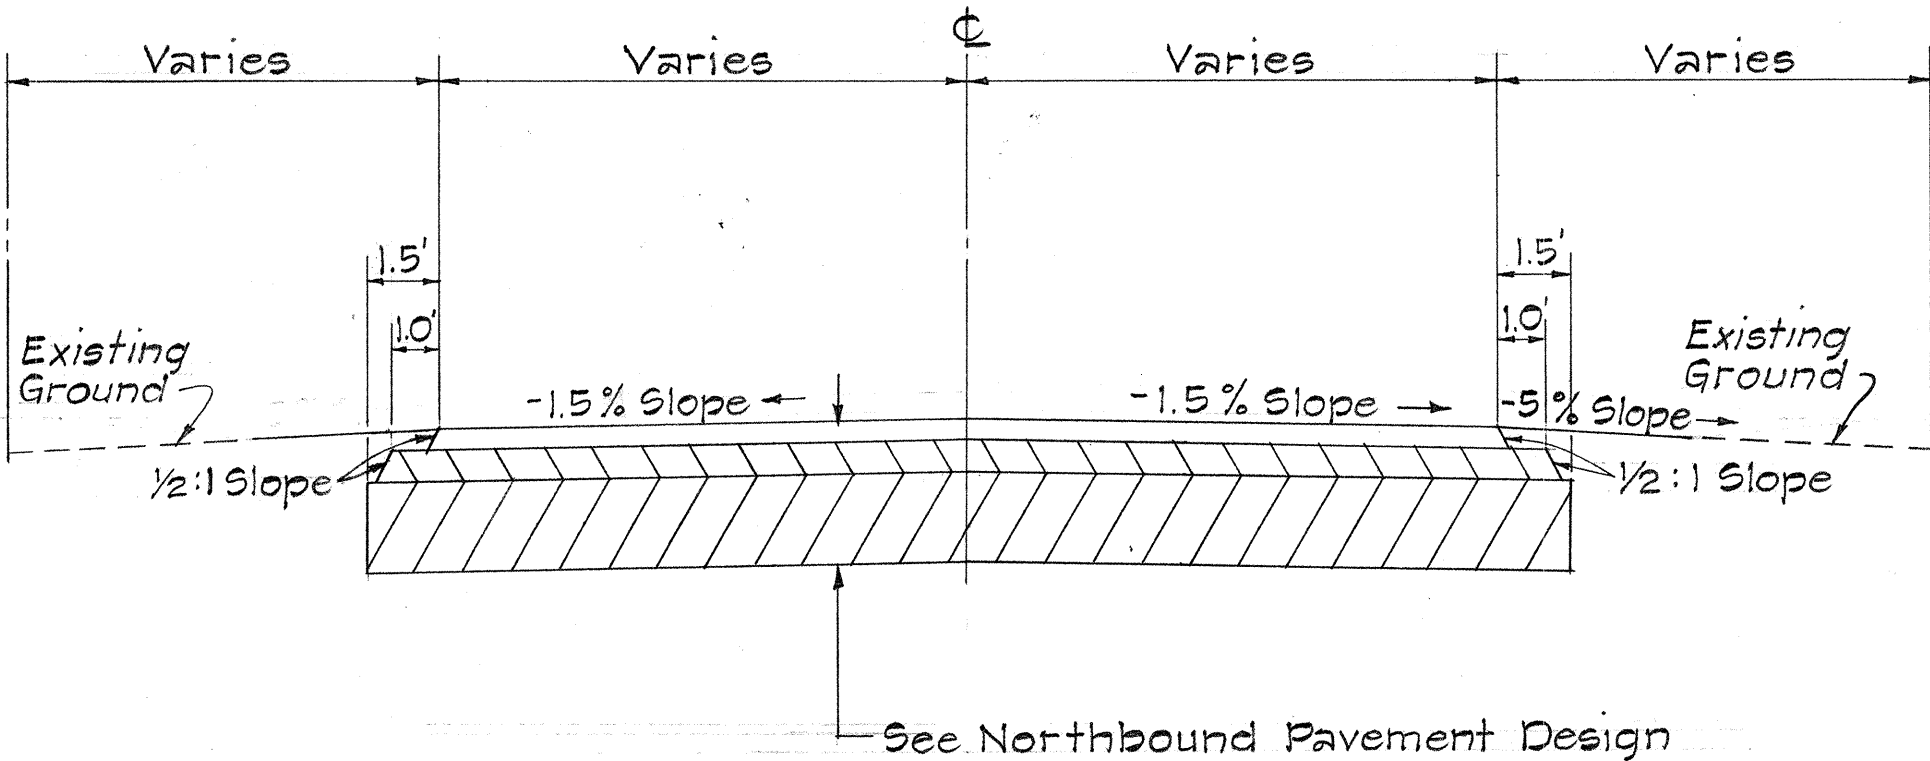

**SIDE ROAD TRANSITION SECTION**  
Scale: 1/4" = 1'-0"

**GENERAL NOTE:**

- Median Openings shall have the same pavement design as the Northbound Lanes.

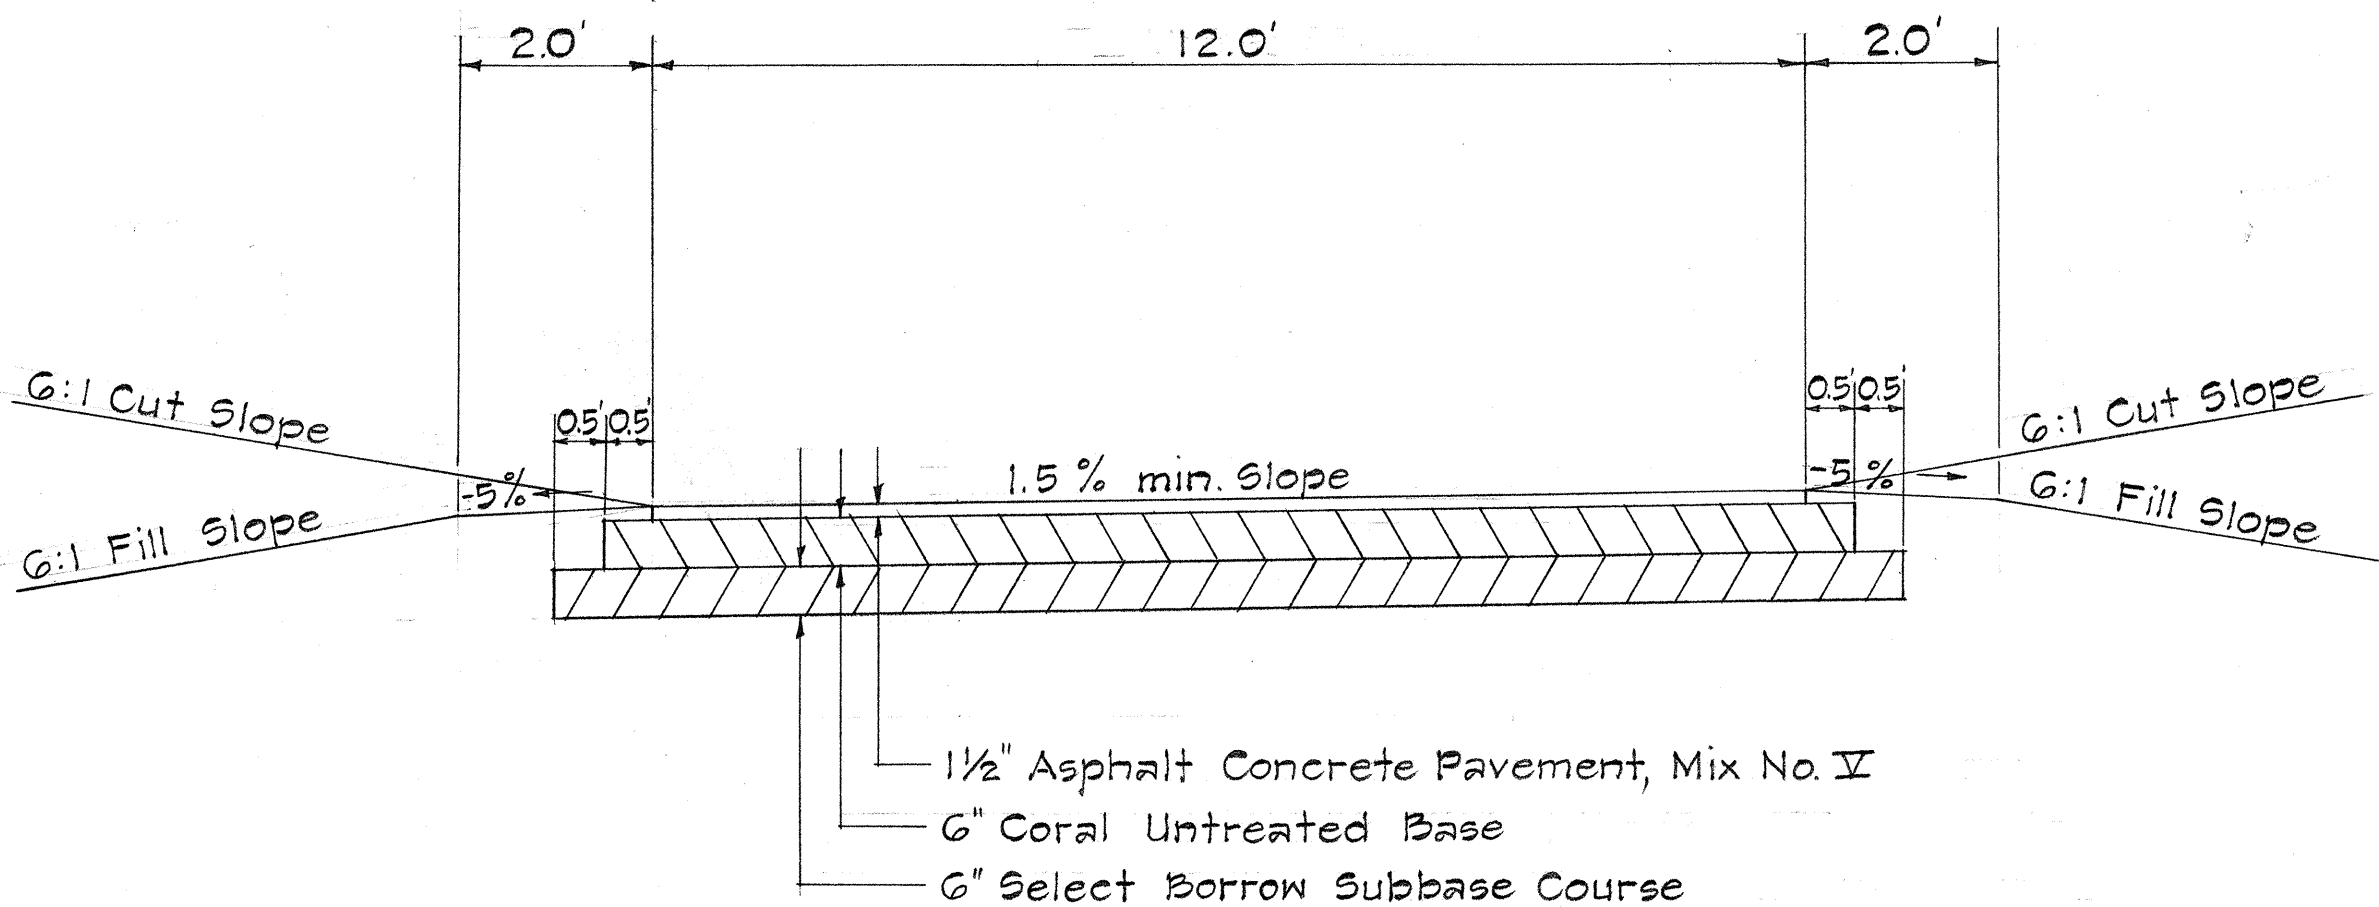

**DRIVEWAY TYPICAL SECTION**  
Scale: 1/2" = 1'-0"

|                   |      |
|-------------------|------|
| SURVEY PLOTTED BY | DATE |
| DRAWN BY          |      |
| TRACED BY         |      |
| QUANTITIES BY     |      |
| CHECKED BY        |      |
| ORIGINAL PLAN     |      |
| NOTE BOOK         |      |
| No.               |      |

STATE OF HAWAII  
DEPARTMENT OF TRANSPORTATION  
HIGHWAYS DIVISION

ROADWAY TYPICAL SECTION  
KAMEHAMEHA HIGHWAY  
F.A.P. No. F-083-1(2), UNIT 2

Scale: As Noted  
Date: May 1967

SHEET No. 2 OF 2 SHEETS