
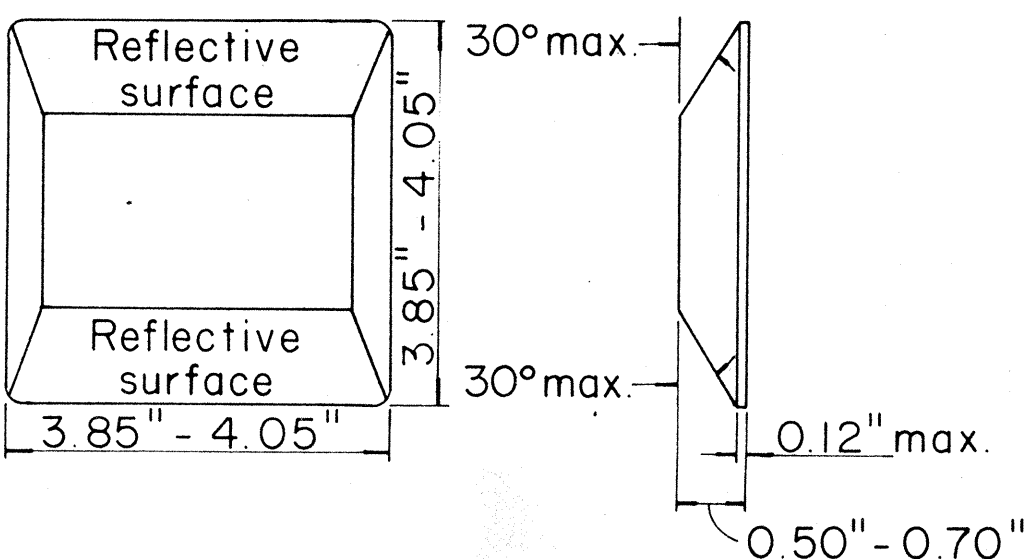
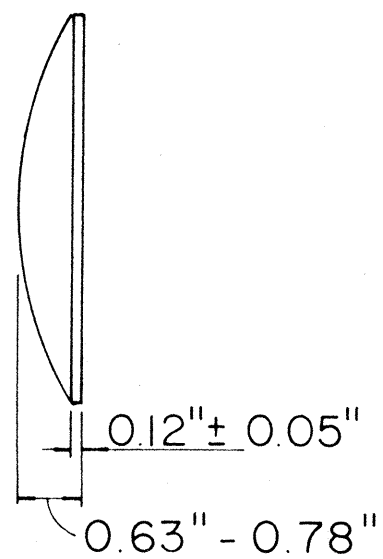
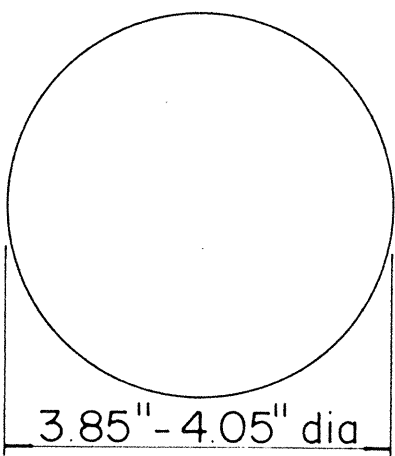


FED. ROAD DIST. NO.	STATE	PROJ. NO.	FISCAL YEAR	SHEET NO.	TOTAL SHEETS
HAWAII	HAW.	83E-02-68	1968	15	15

1 CENTER LINES ON TWO - LANE RURAL ROADS AND CITY STREETS

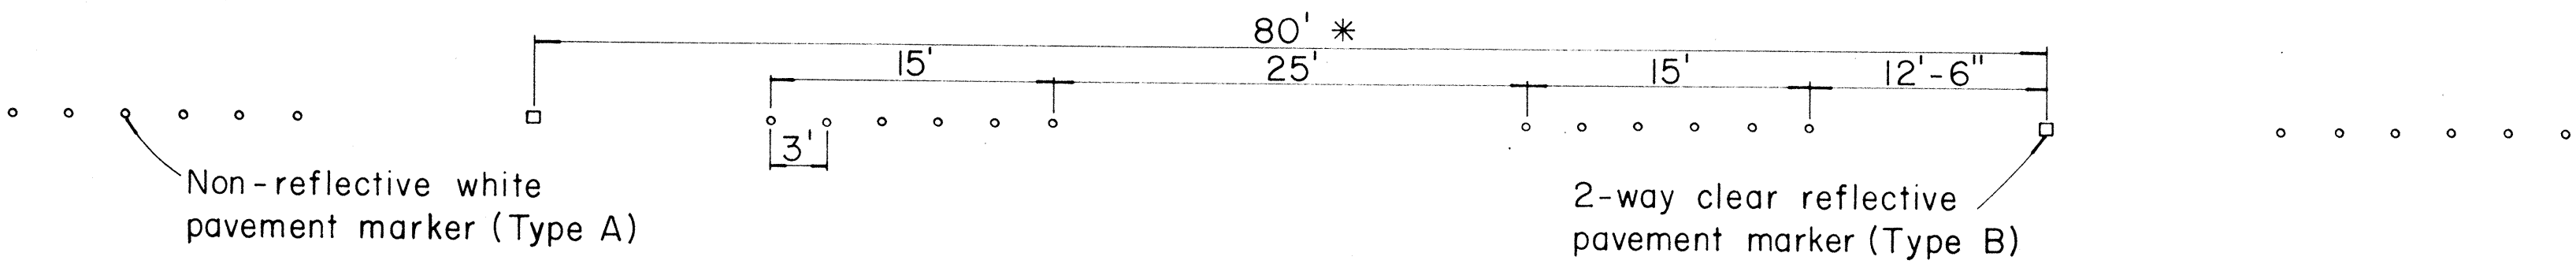

TYPE A

Non-reflective white marker


TYPE B

2-way clear reflective surface




TYPE D

2-way yellow reflective surface

2 LANE LINES

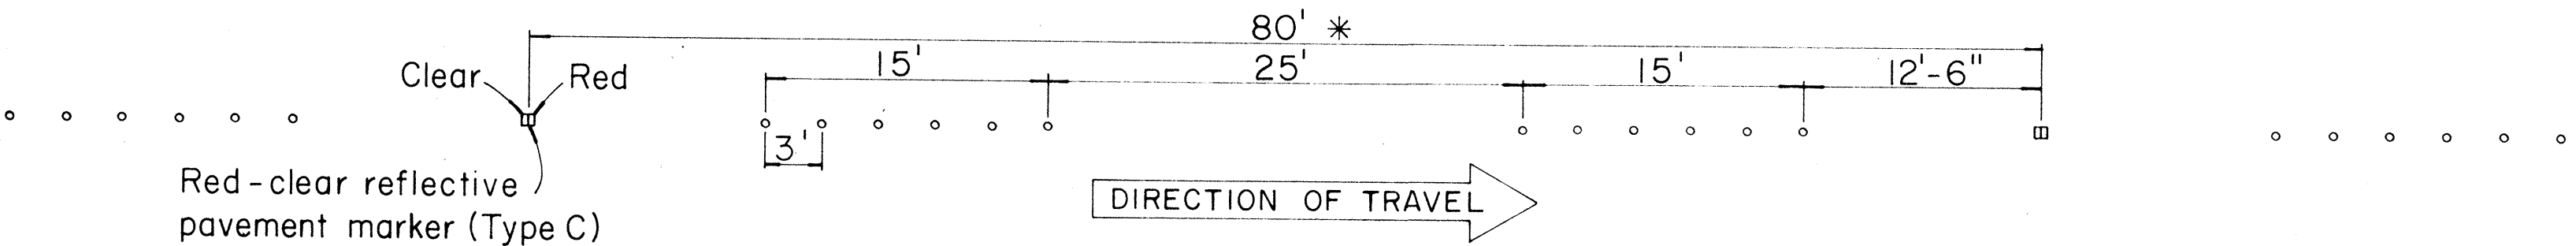

3 CHANNELIZING LINES

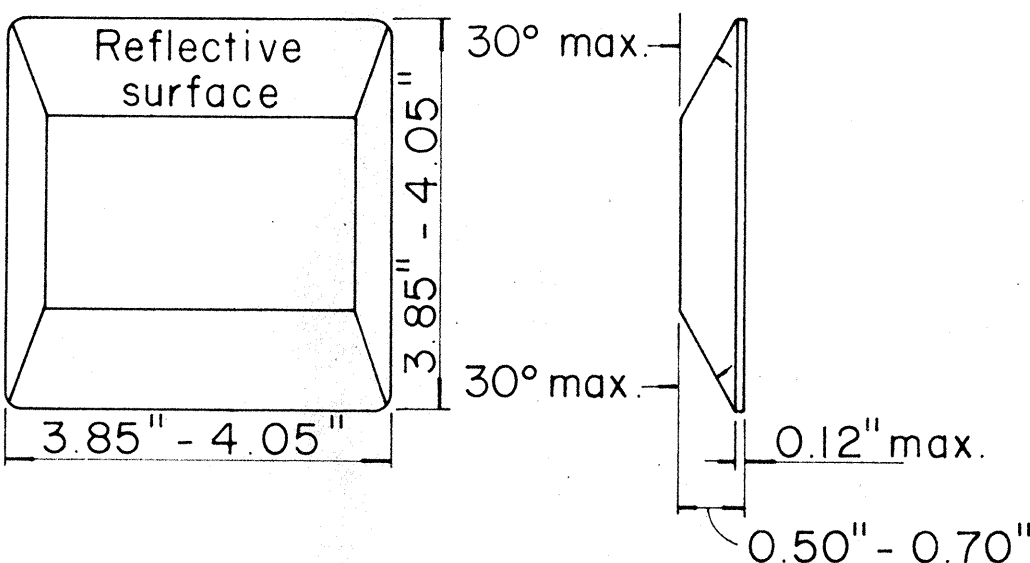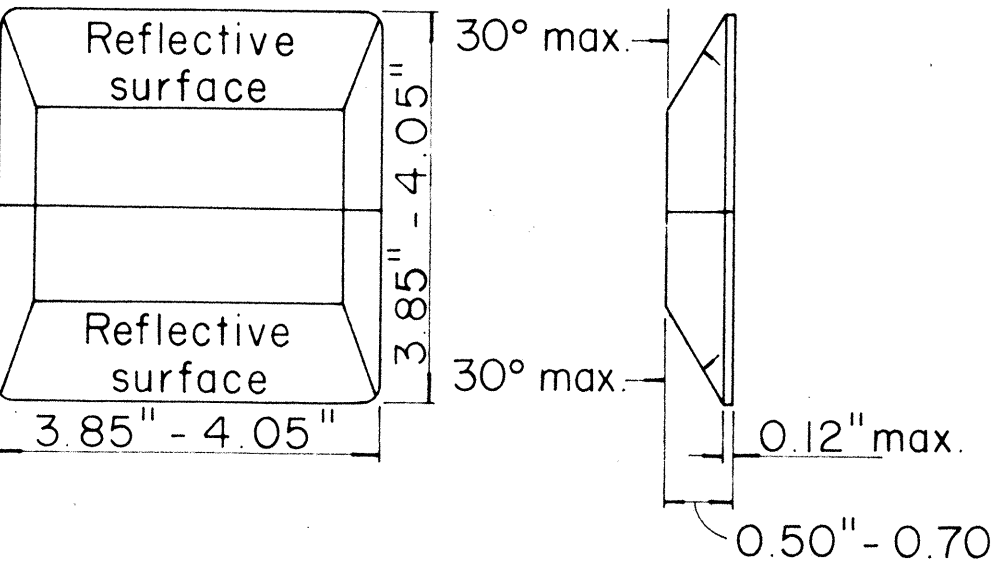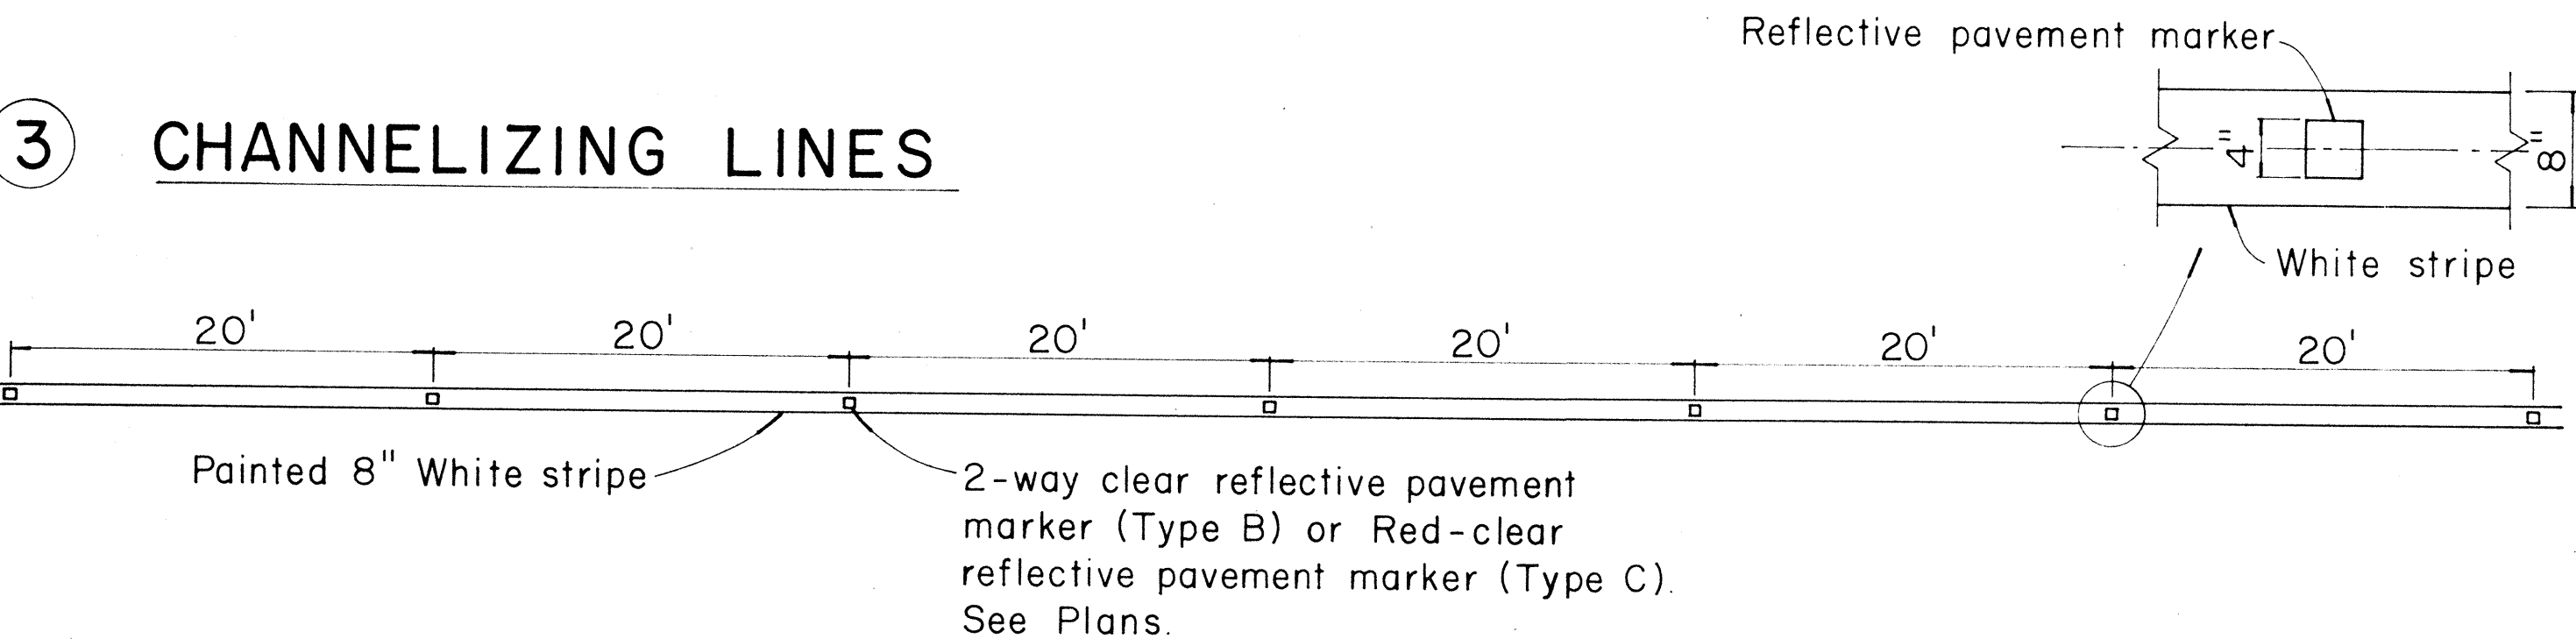


TYPE C

Red - clear reflective surface

TYPE H

One - way yellow reflective surface

4 YELLOW DOUBLE CENTER LINES

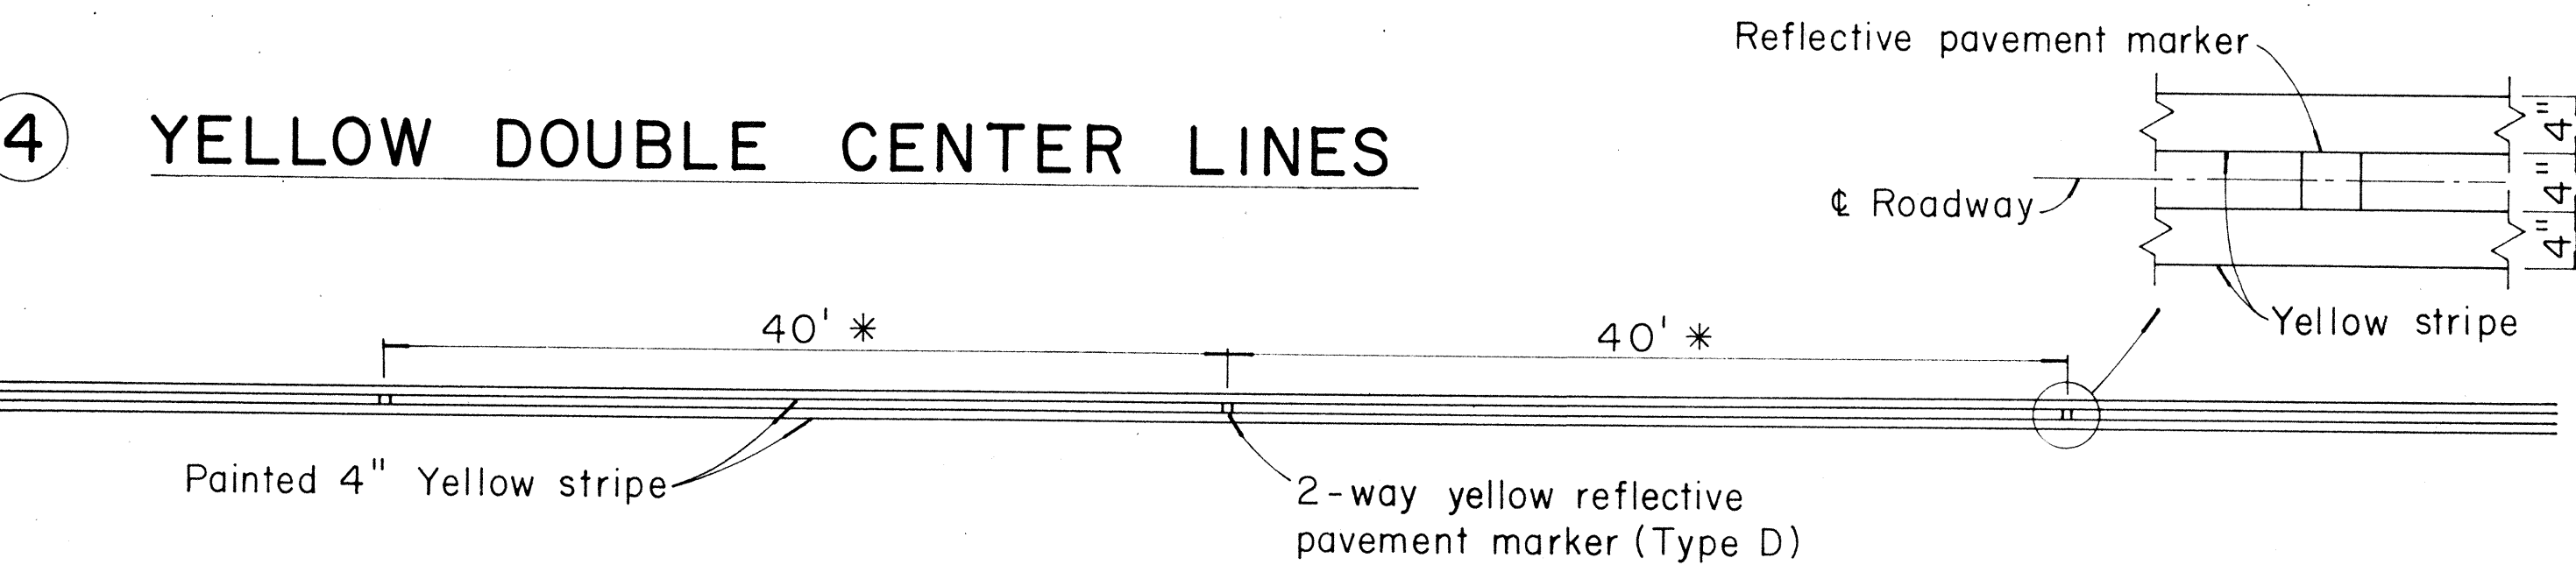


TYPE E

Yellow - clear reflective surface

TYPE G

One - way clear reflective surface

5 NO PASSING - PASSING ZONES ON TWO-LANE ROADS

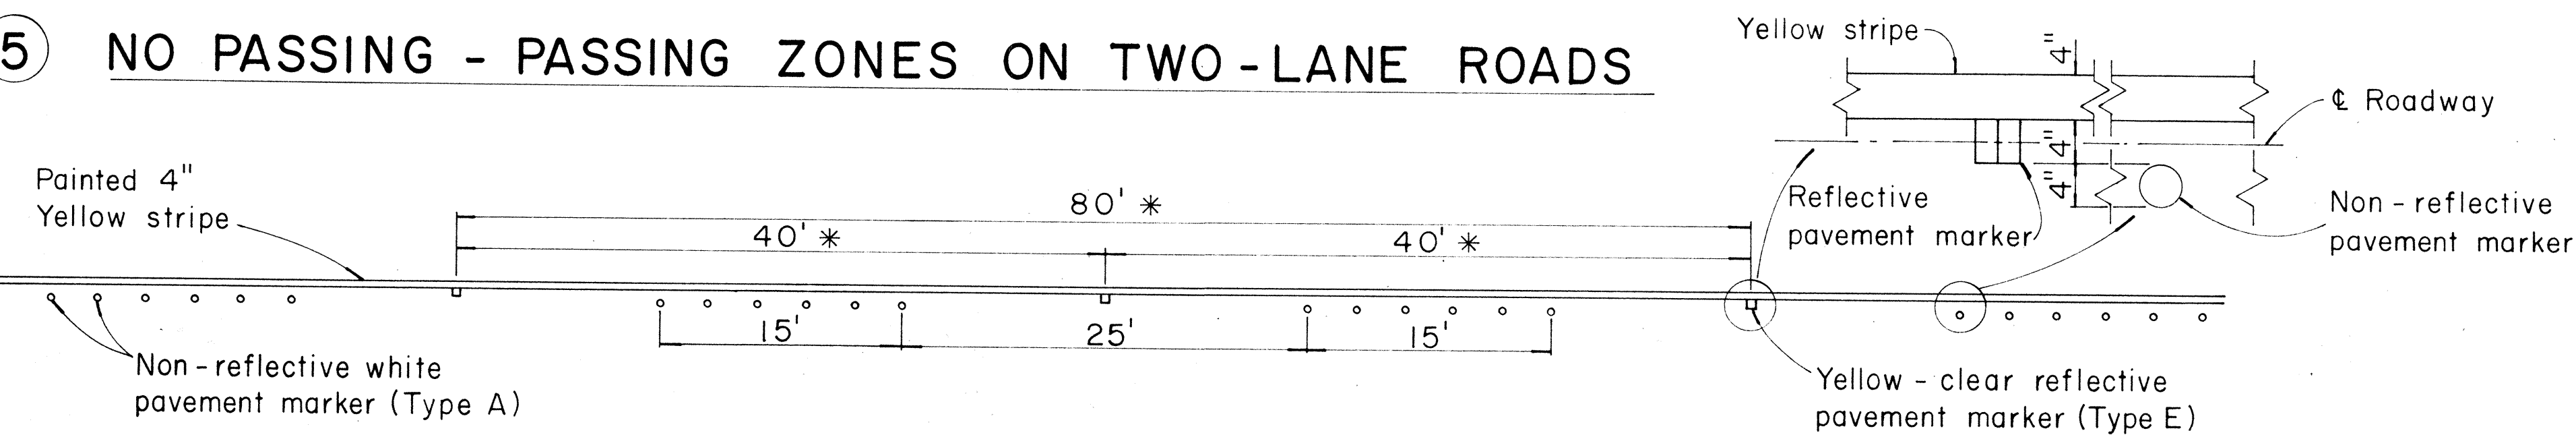

NOTE:
Painted stripes to be done by State forces

STATE OF HAWAII

DEPARTMENT OF TRANSPORTATION

HIGHWAYS DIVISION

STANDARD DETAILS

RAISED PAVEMENT MARKERS

Proj. No. 83E-02-68

Not to Scale Date: Sept., 1967

SHEET No. 1 OF 1 SHEETS

DATE	_____
ORIGINAL PLAN	_____
SURVEY PLOTTED BY	_____
DRAWN BY	_____
TRACED BY	_____
DESIGNED BY	_____
CHECKED BY	_____
No.	_____

* For curves less than 1000' radius use one - half spacing