



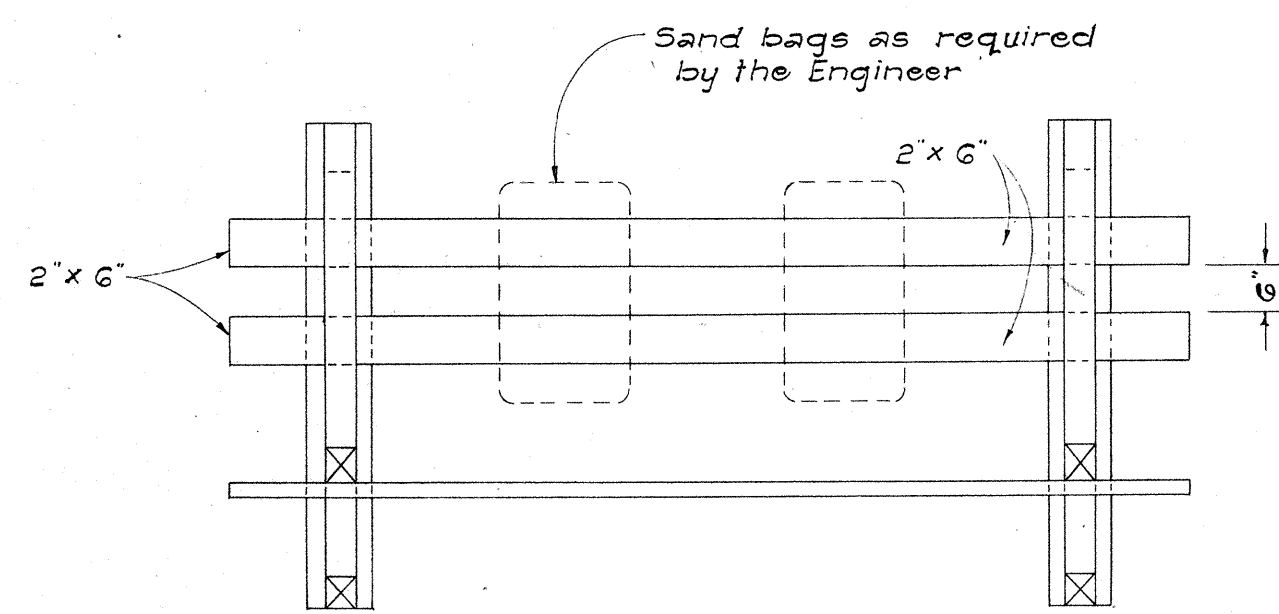


PLAN VIEW

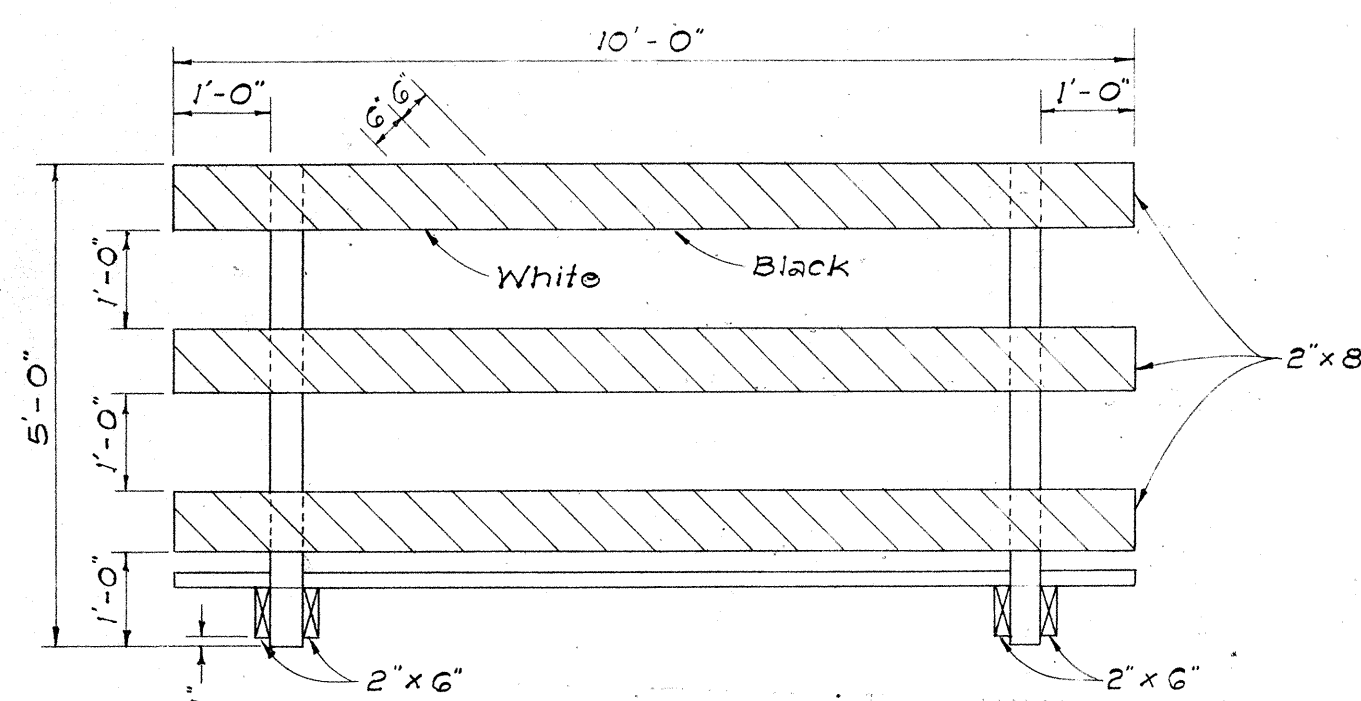


FRONT VIEW


CLASS I BARRICADE

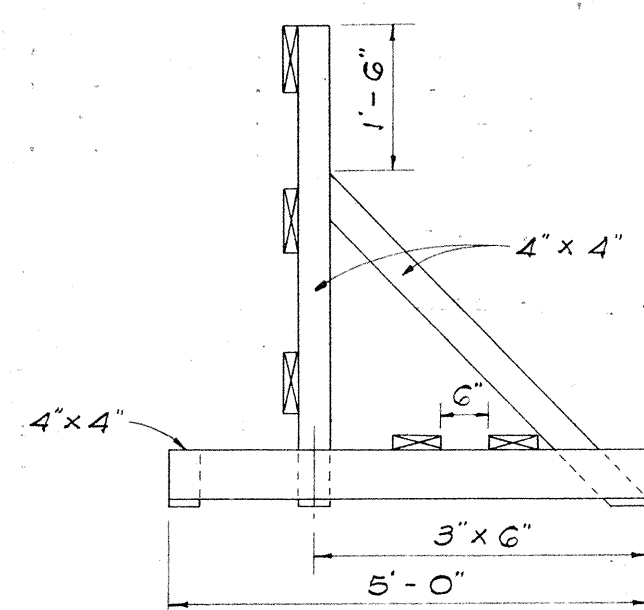

END VIEW

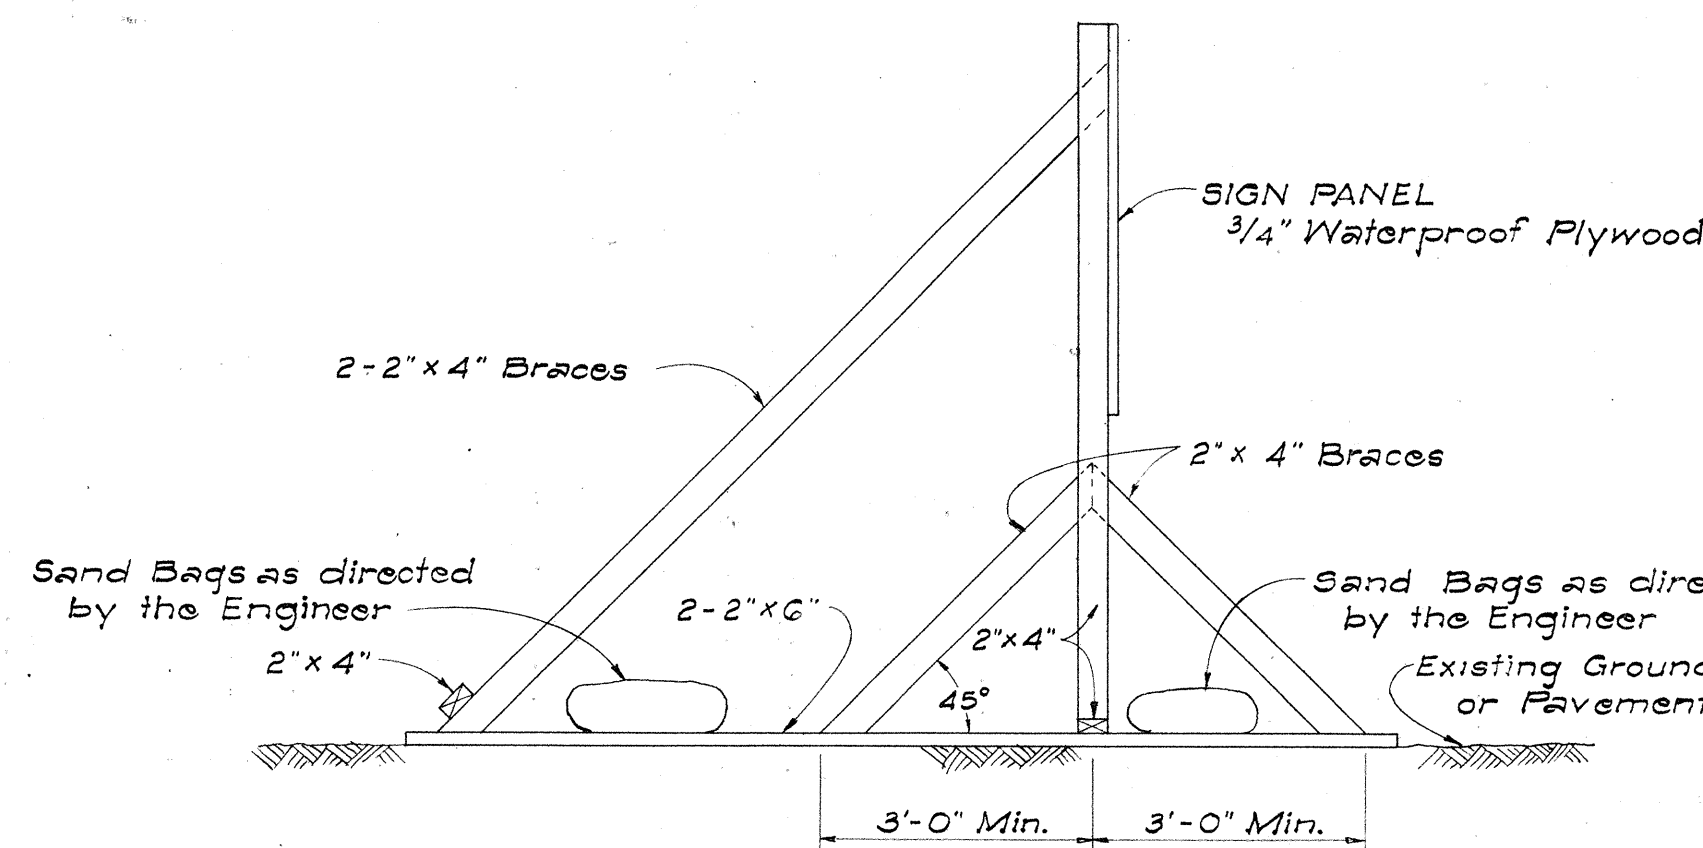


SIDE VIEW
(SIGN FRAME WEIGHTED DOWN)

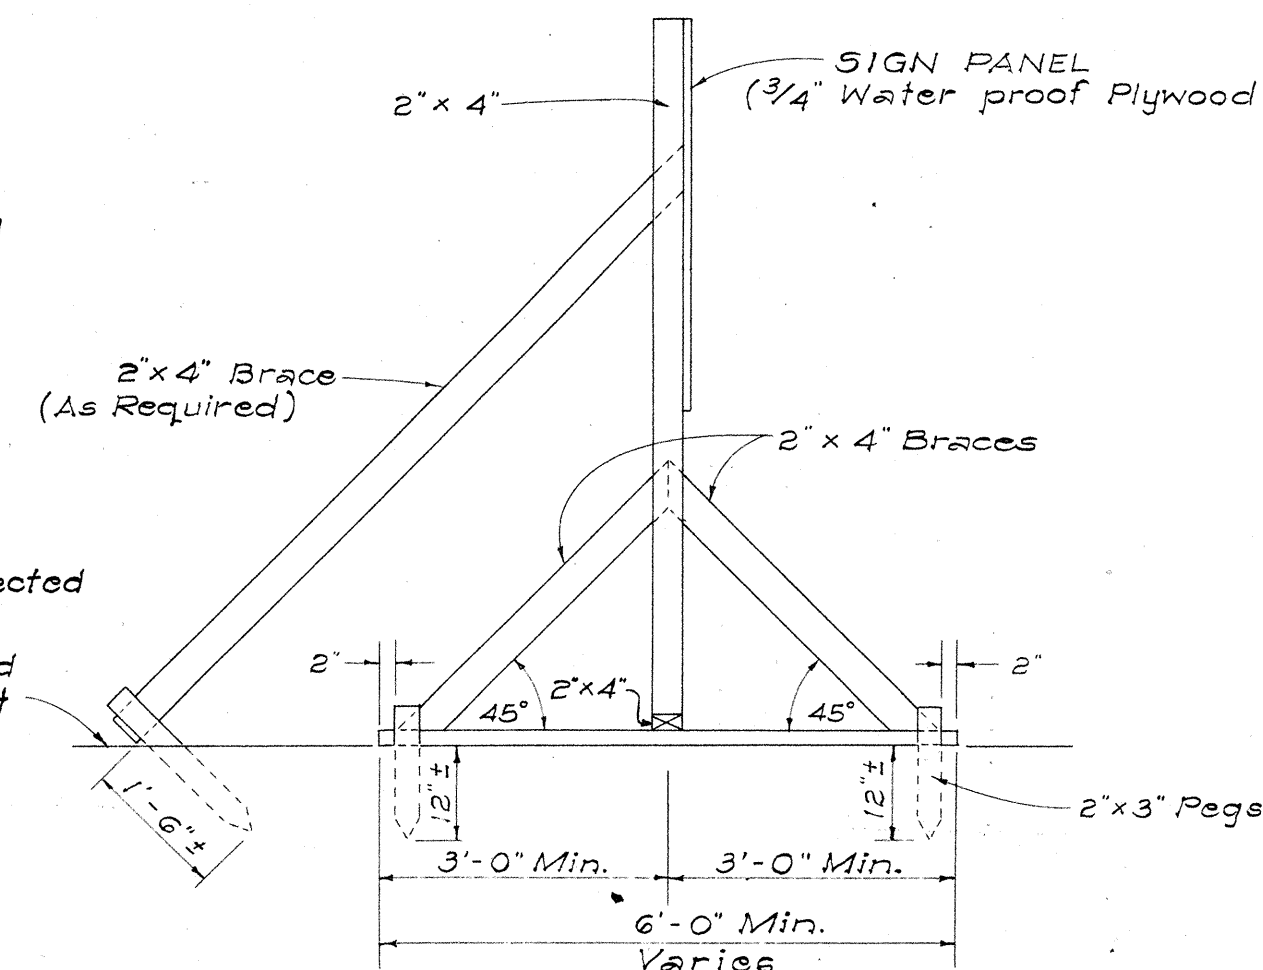

SIDE VIEW
(SIGN FRAME ANCHORED IN GROUND)

ELEVATIONS


Scale: 1/2" = 1'-0"

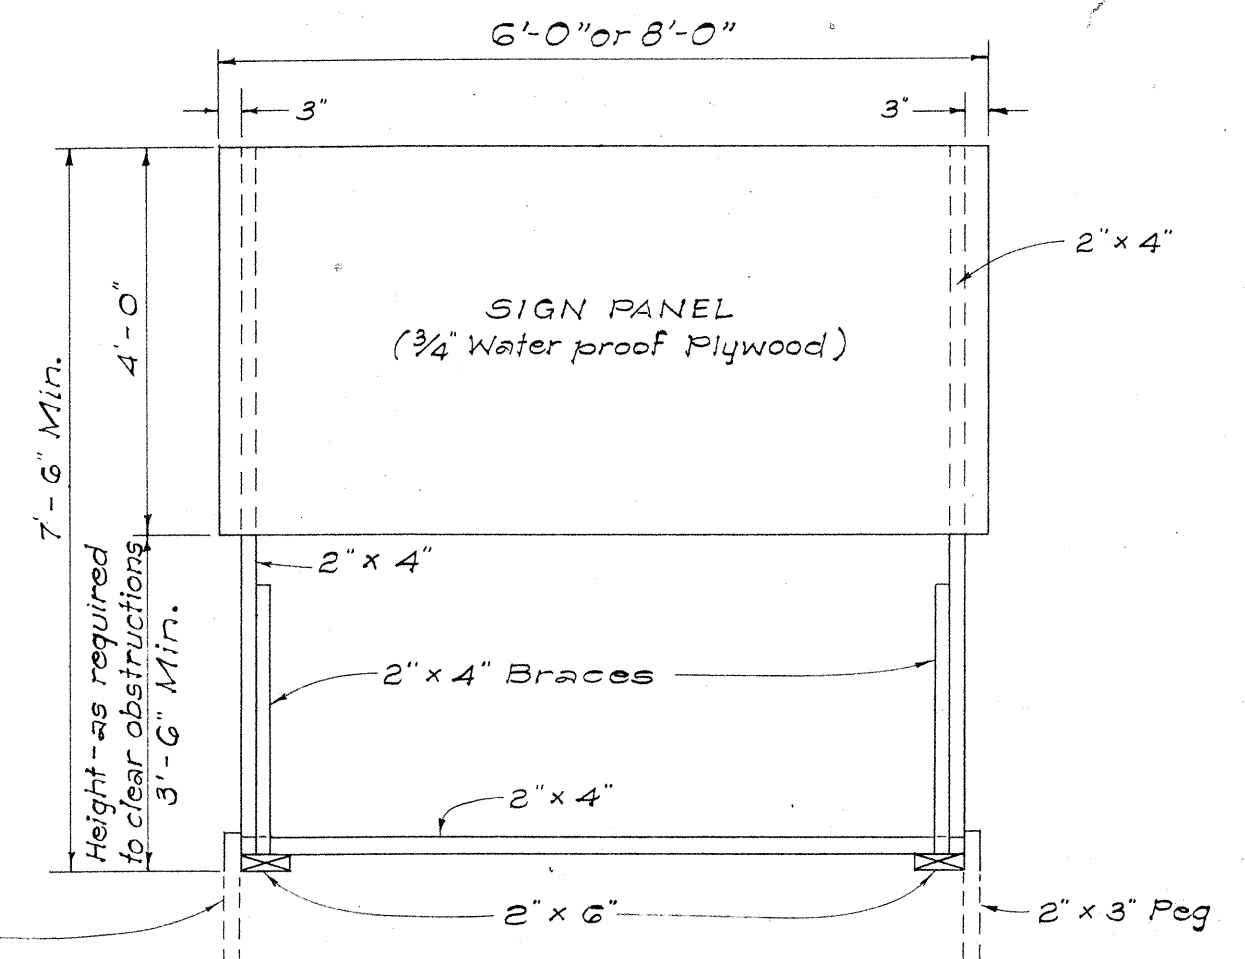

FRONT VIEW

NOTES:

- A. CONSTRUCTION IDENTIFICATION SIGNS**
- The sign legend shall be black on white background.
 - The Contractor shall construct, install and maintain the project signs at the locations shown on the plans and as ordered by the Engineer.
 - Letters shall be Series "C" of the sizes shown on the Plan and shall conform with the "Standard Alphabet for Highway Signs", Bureau of Public Roads, 1952.
 - The Contractor shall fill in the proper numerals in place of ciphers as ordered by the Engineer.

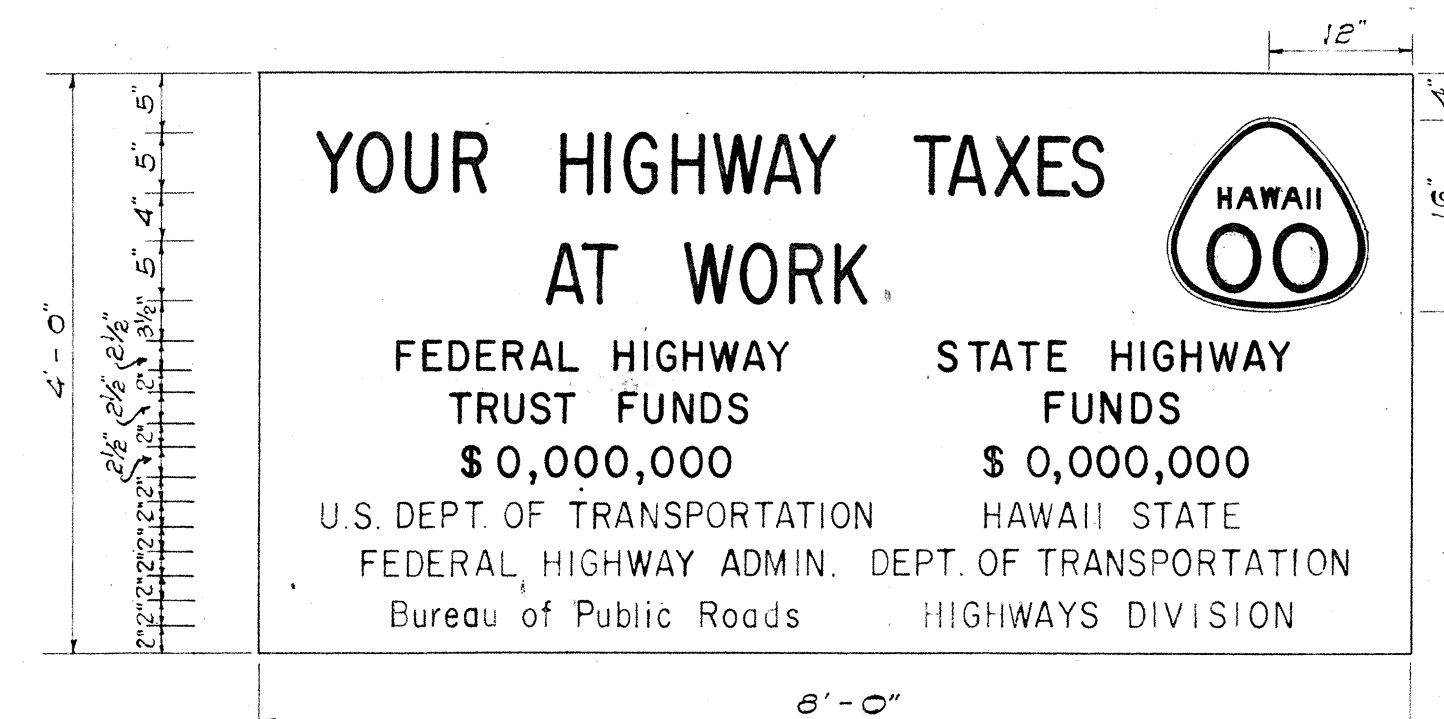


SIGN PANEL

Scale: 3/4" = 1'-0"

**PRIMARY AND SECONDARY SYSTEMS
CONSTRUCTION IDENTIFICATION SIGN**

Scale: As Shown

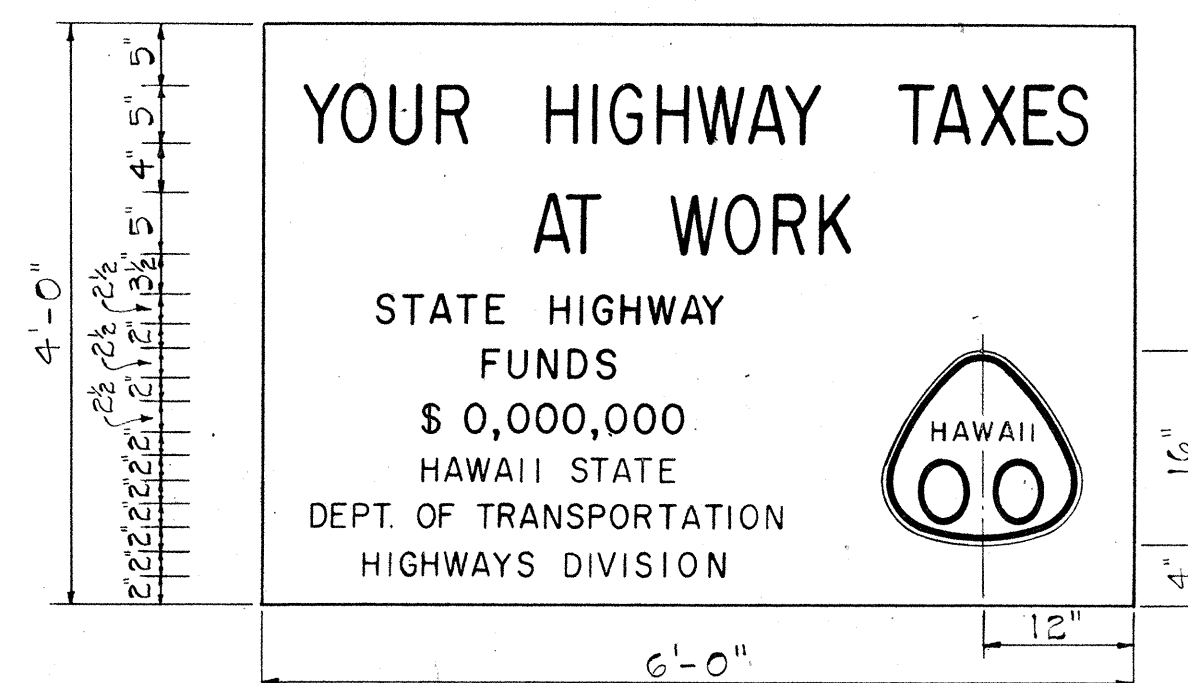

SIGN PANEL

Scale: 3/4" = 1'-0"

**NON-FEDERAL AID PROJECT
CONSTRUCTION IDENTIFICATION SIGN**

- B. WOOD BARRICADES**
- The Contractor shall construct, install and maintain the wood barricades at the locations shown on the Plans.
 - The permanent wood barricades shall be left in place or relocated upon completion of the project as ordered by the Engineer and are to become State property.


REVISED: February 25, 1969
REVISED: October 2, 1967

STATE OF HAWAII
DEPARTMENT OF TRANSPORTATION
HIGHWAYS DIVISION
**TYPICAL DETAILS
CONSTRUCTION IDENTIFICATION SIGN
AND
WOOD BARRICADES**


SCALE: As Shown DATE: March, 1969

SHEET No. OF SHEETS


DATE	
SURVEY PLOTTED BY	
ORIGINAL PLAN	
DESIGNED BY	
NOTE BOOK	
QUANTITIES BY	
CHECKED BY	
No.	

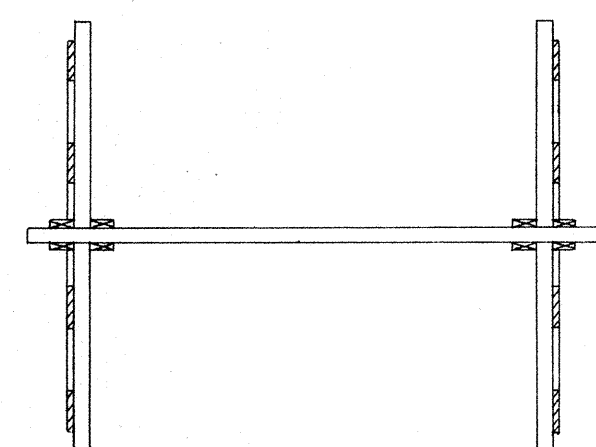

PLAN VIEW

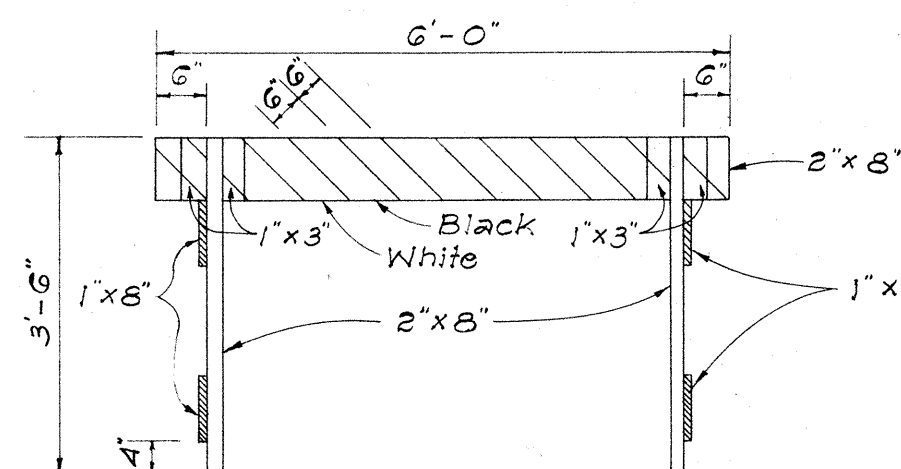

FRONT VIEW

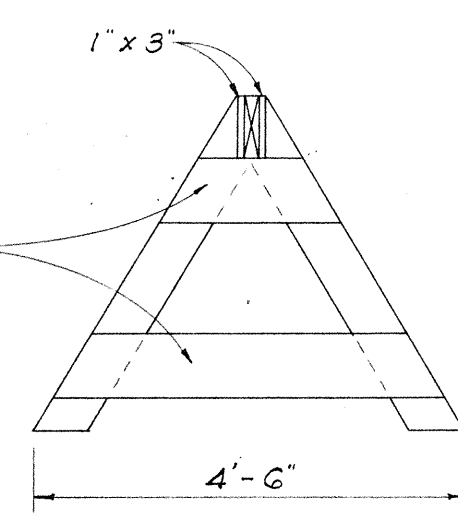

END VIEW

CLASS II BARRICADE

Scale: 1/2" = 1'-0"