

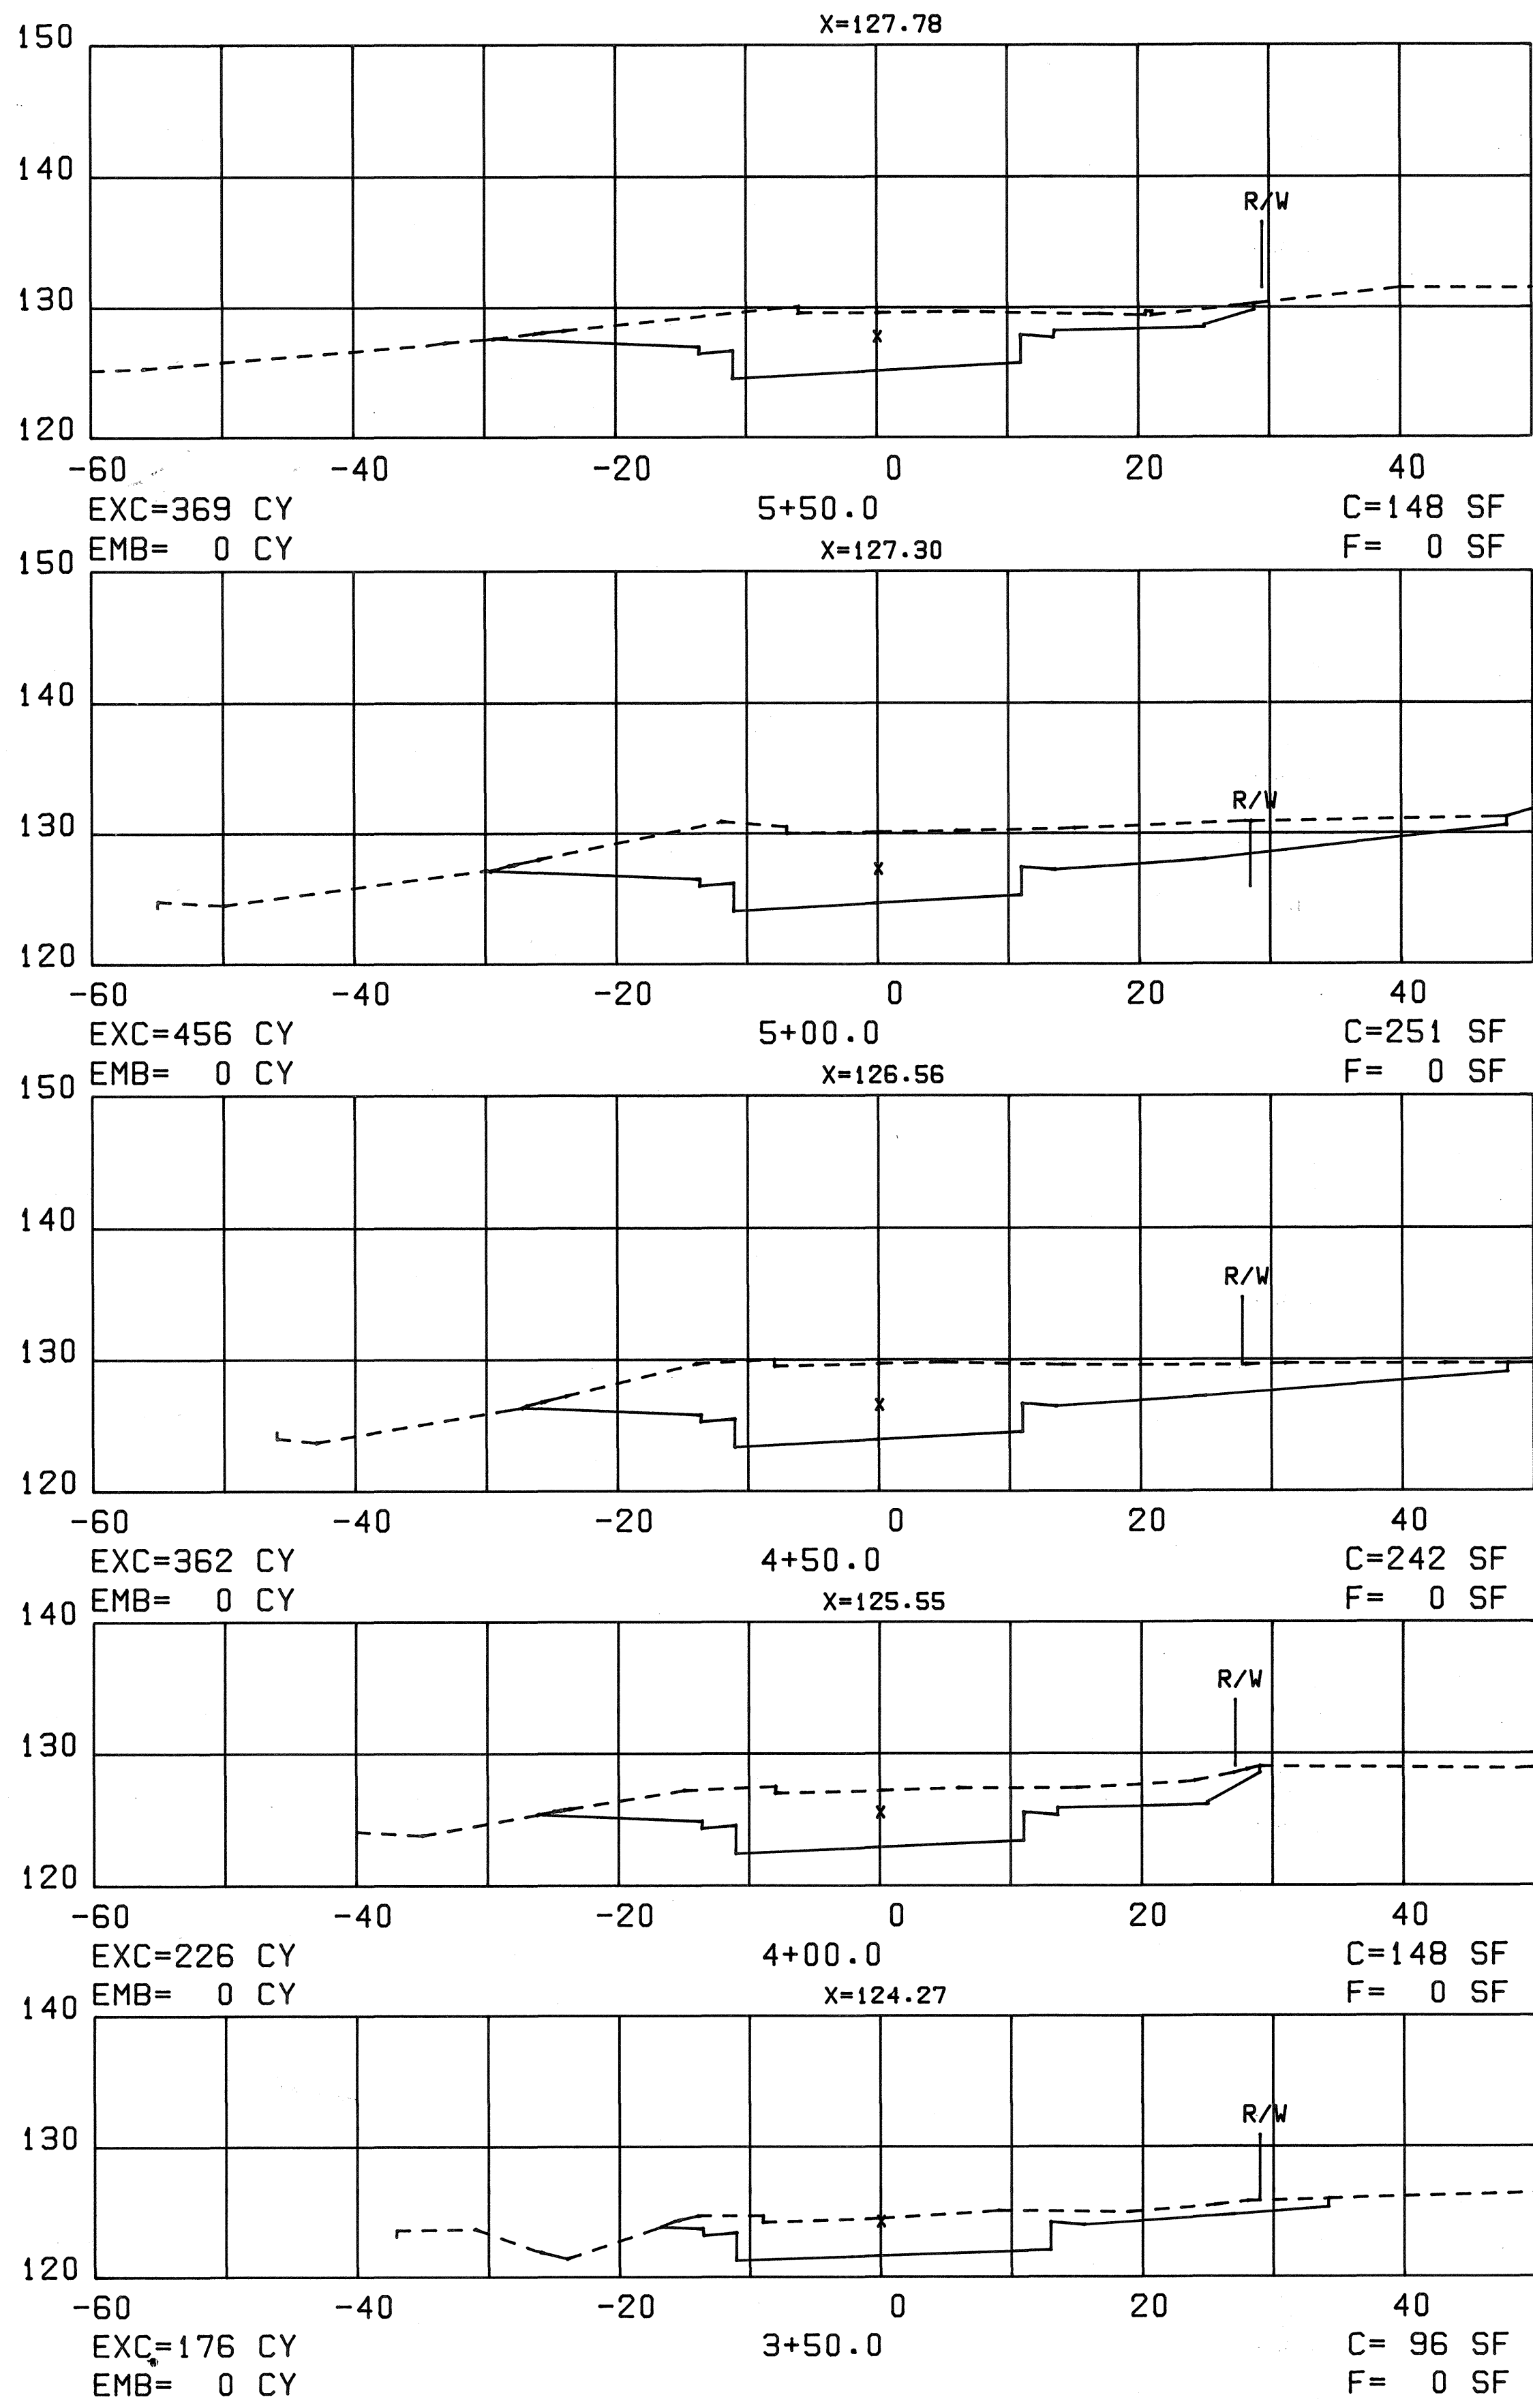
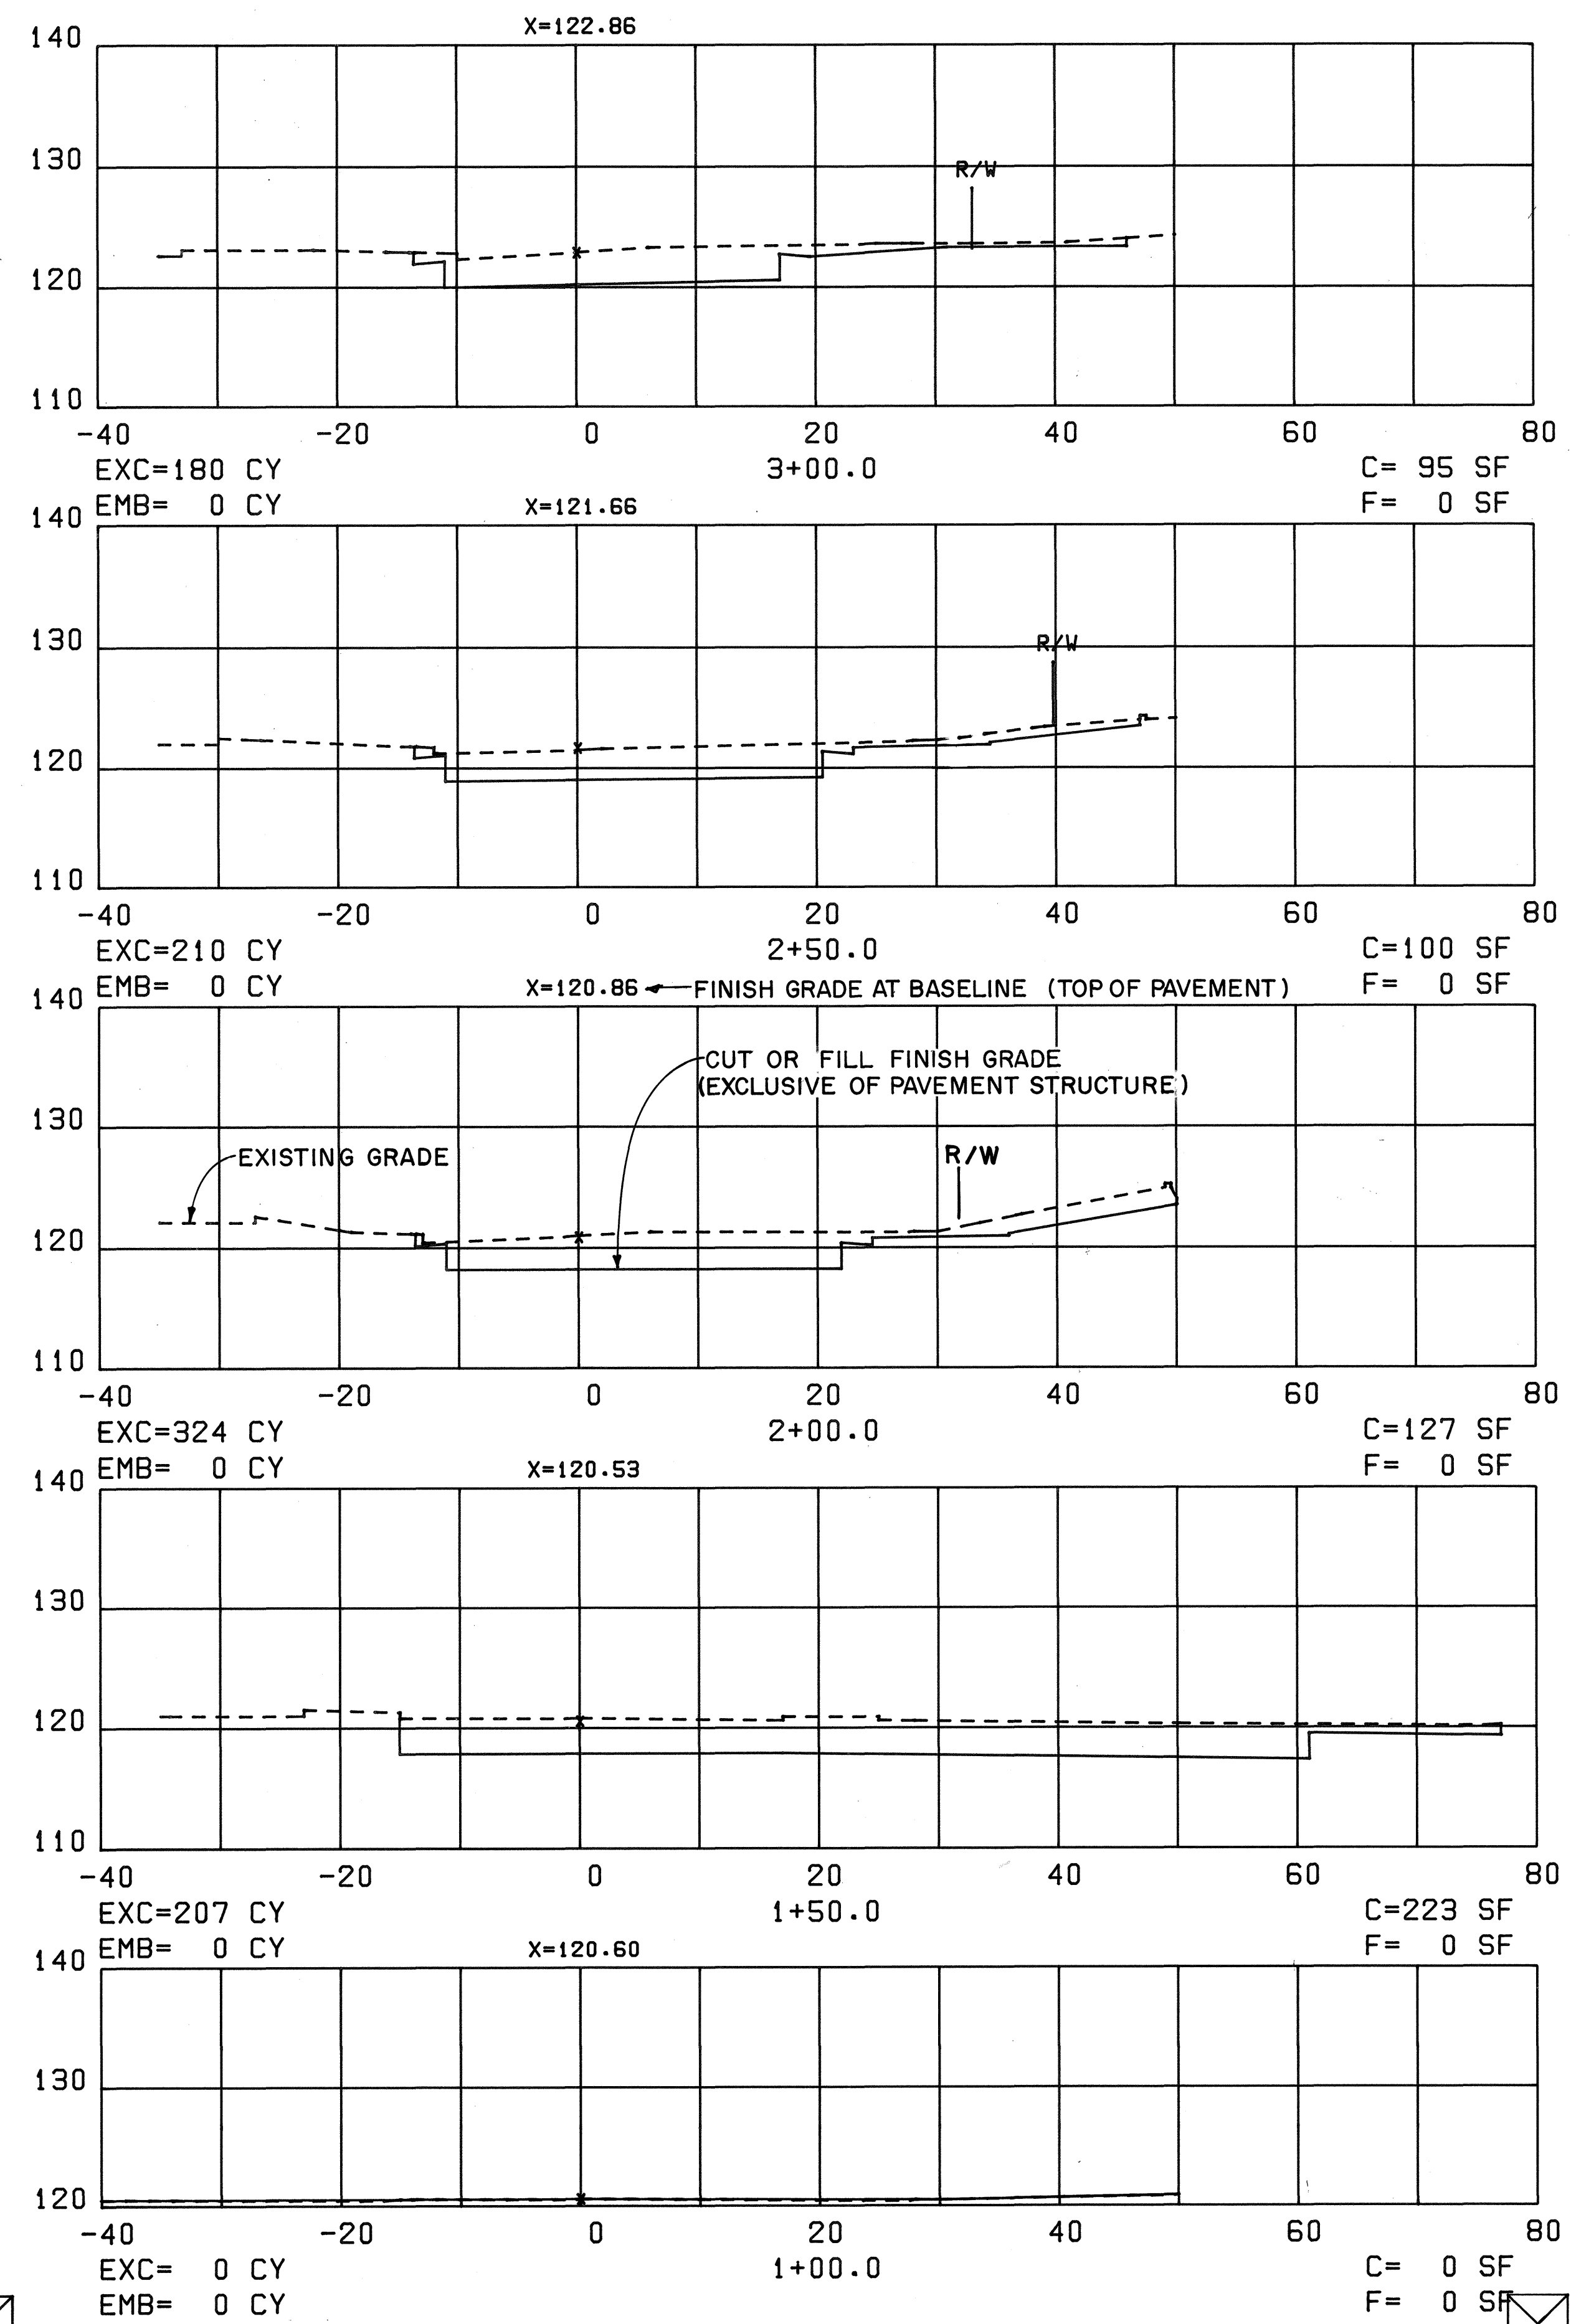
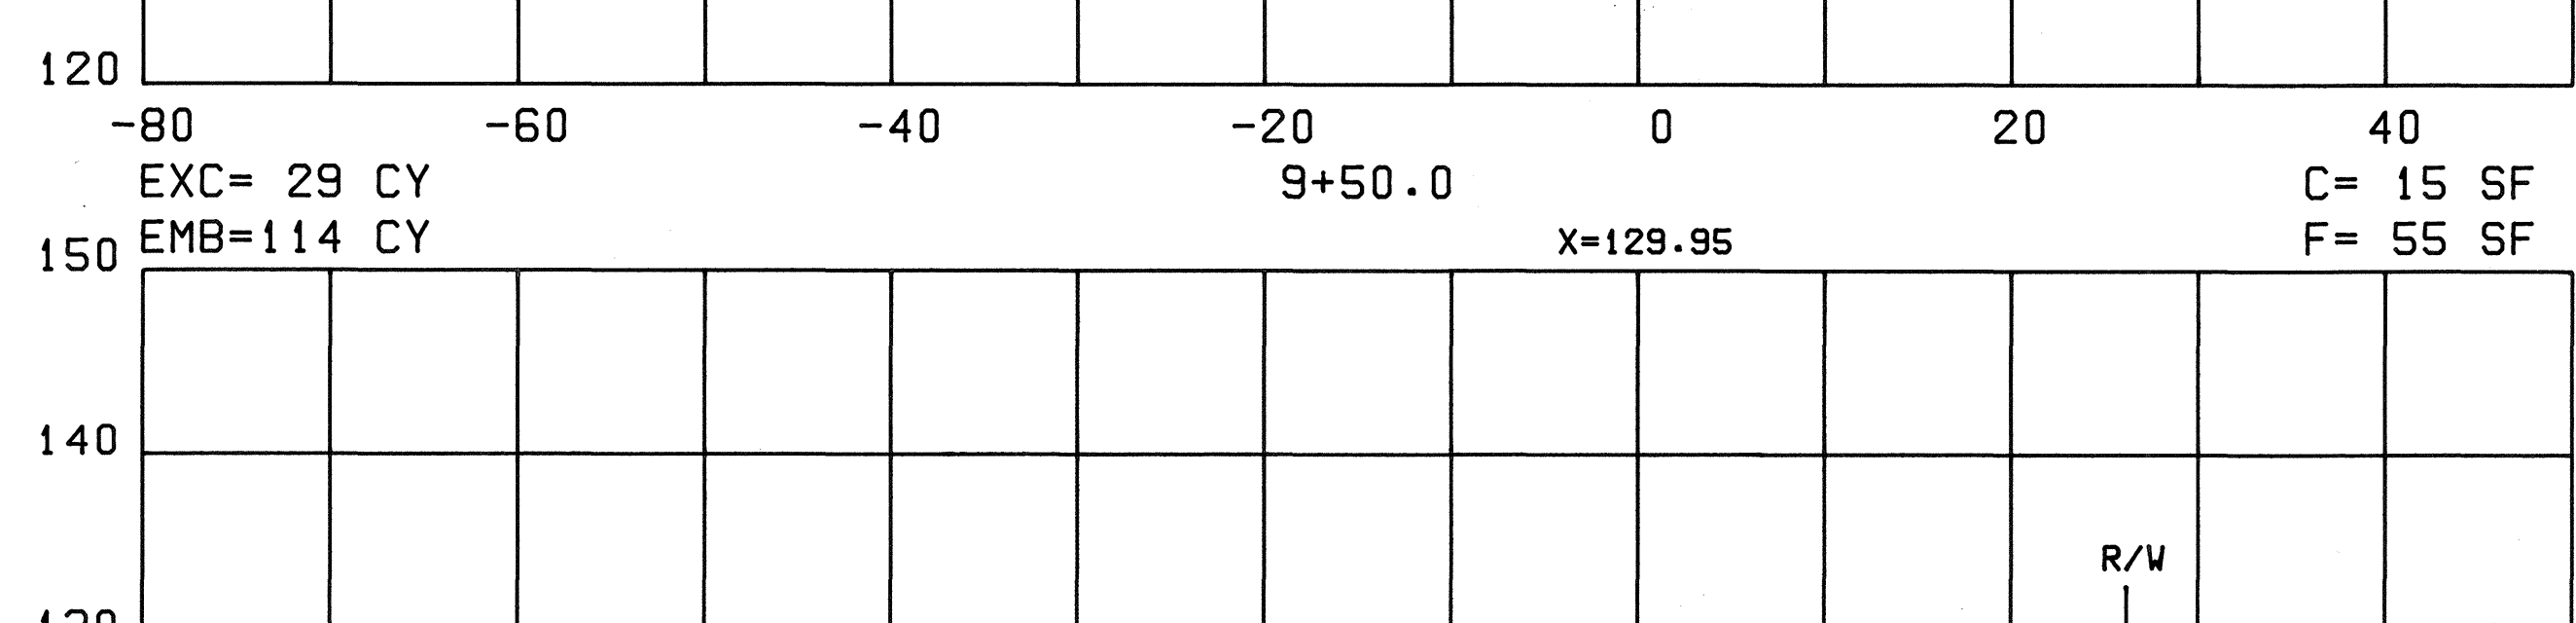
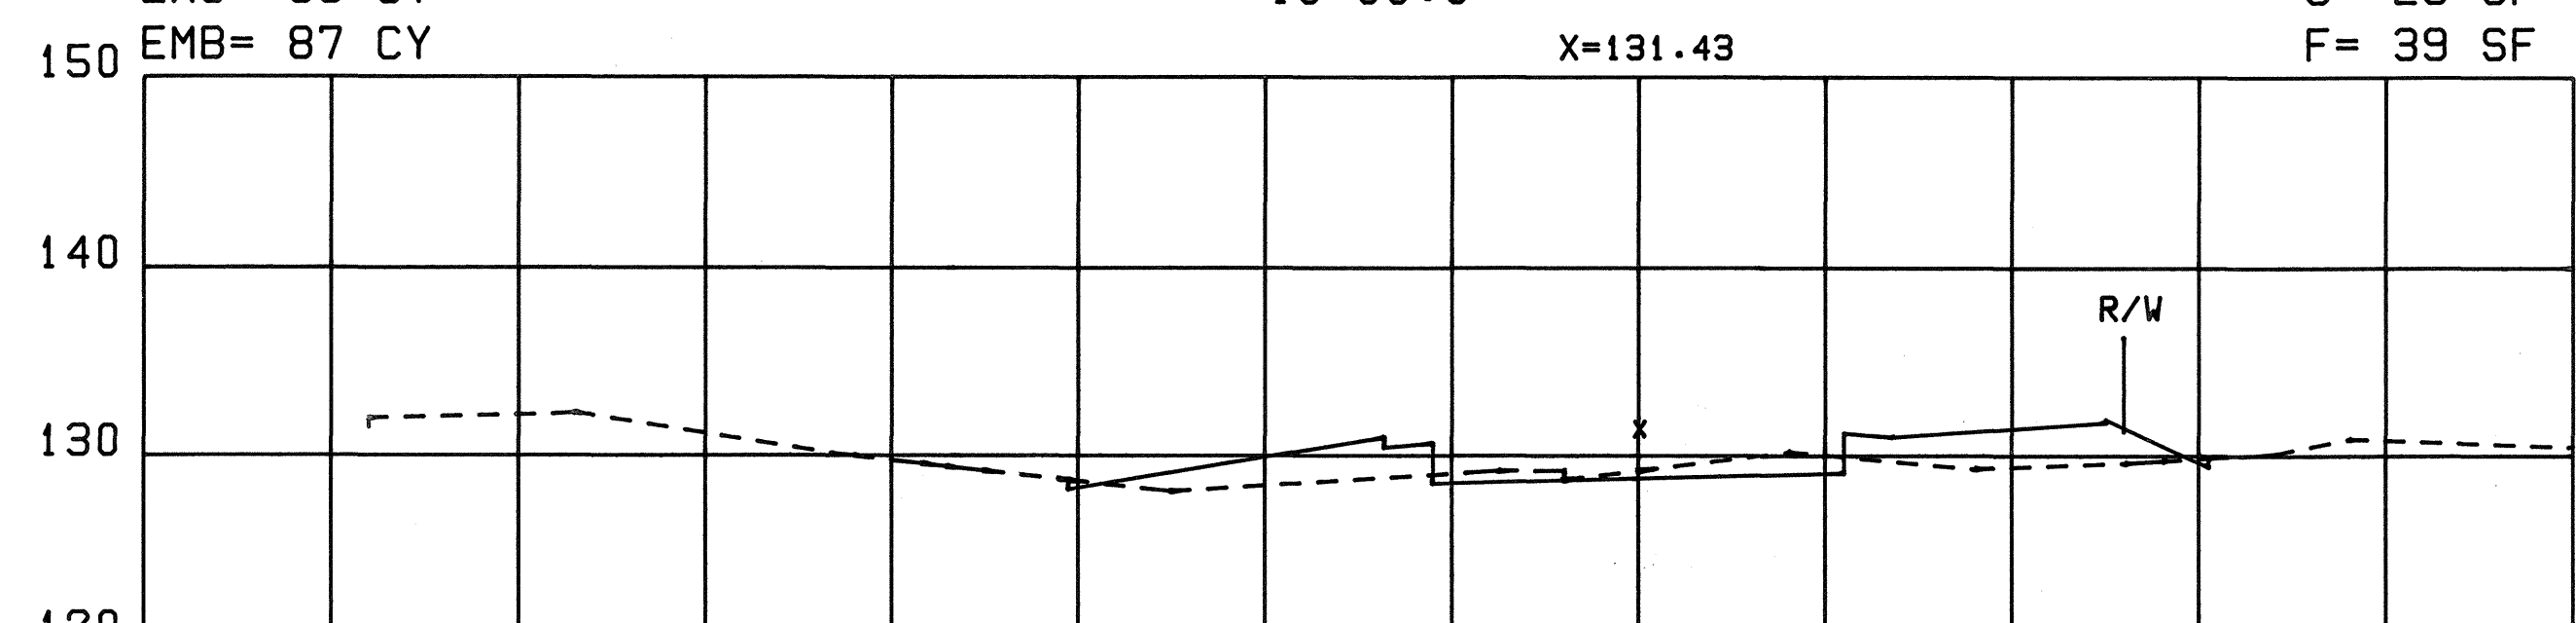
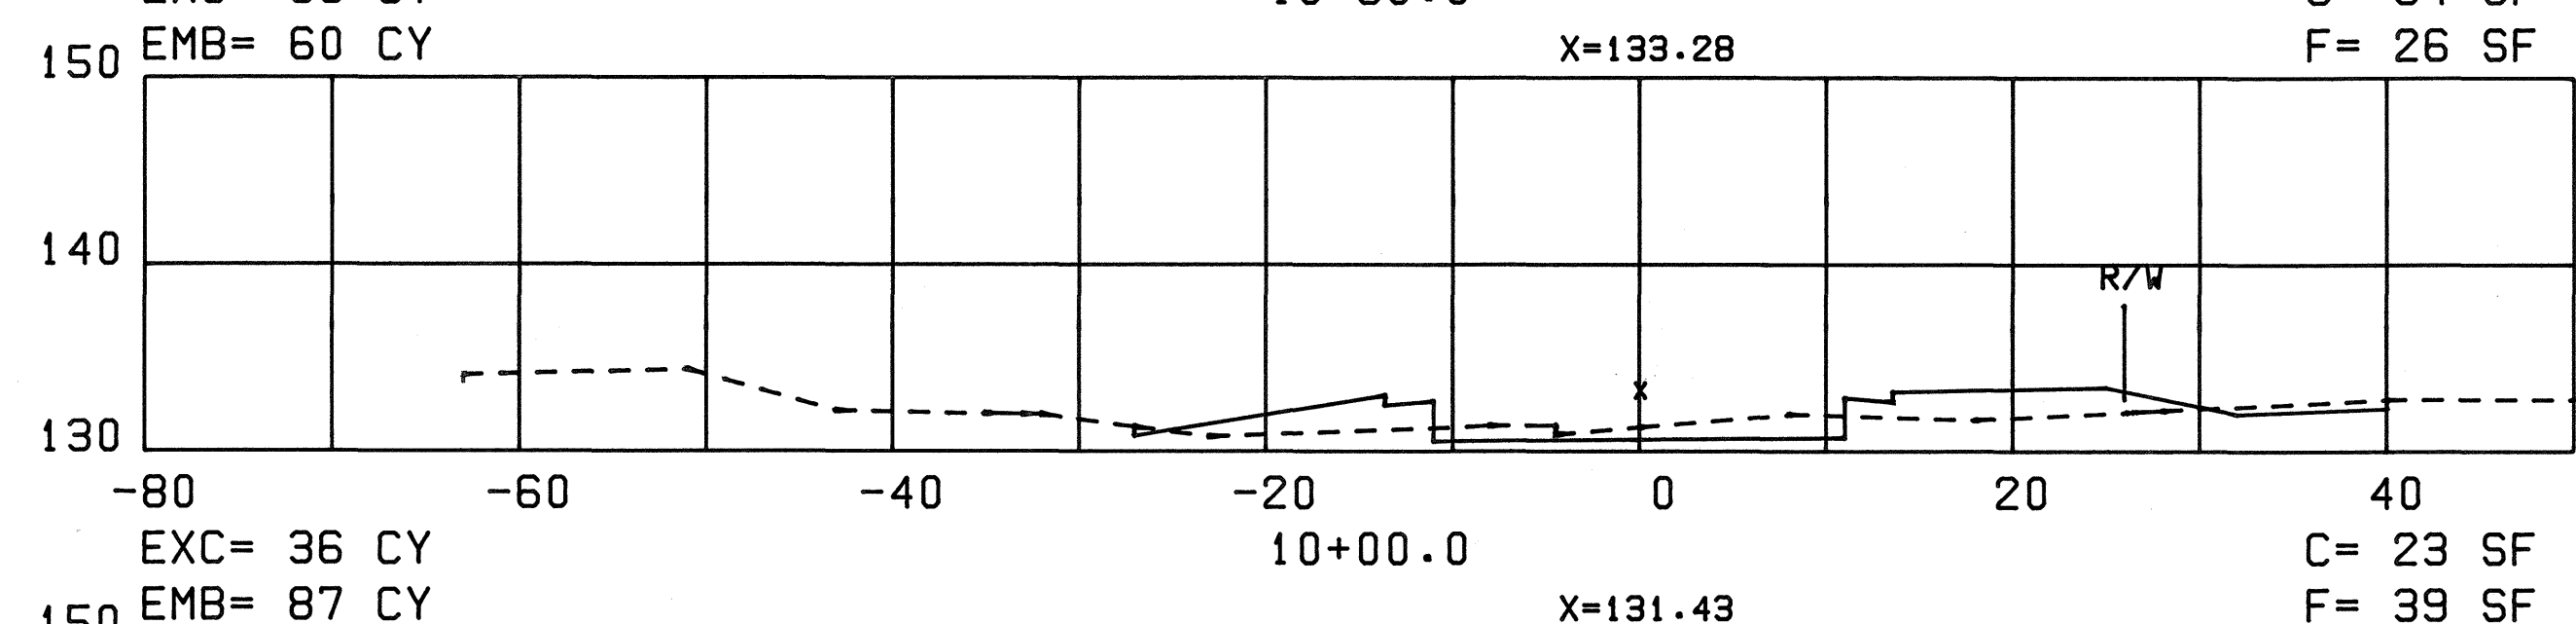
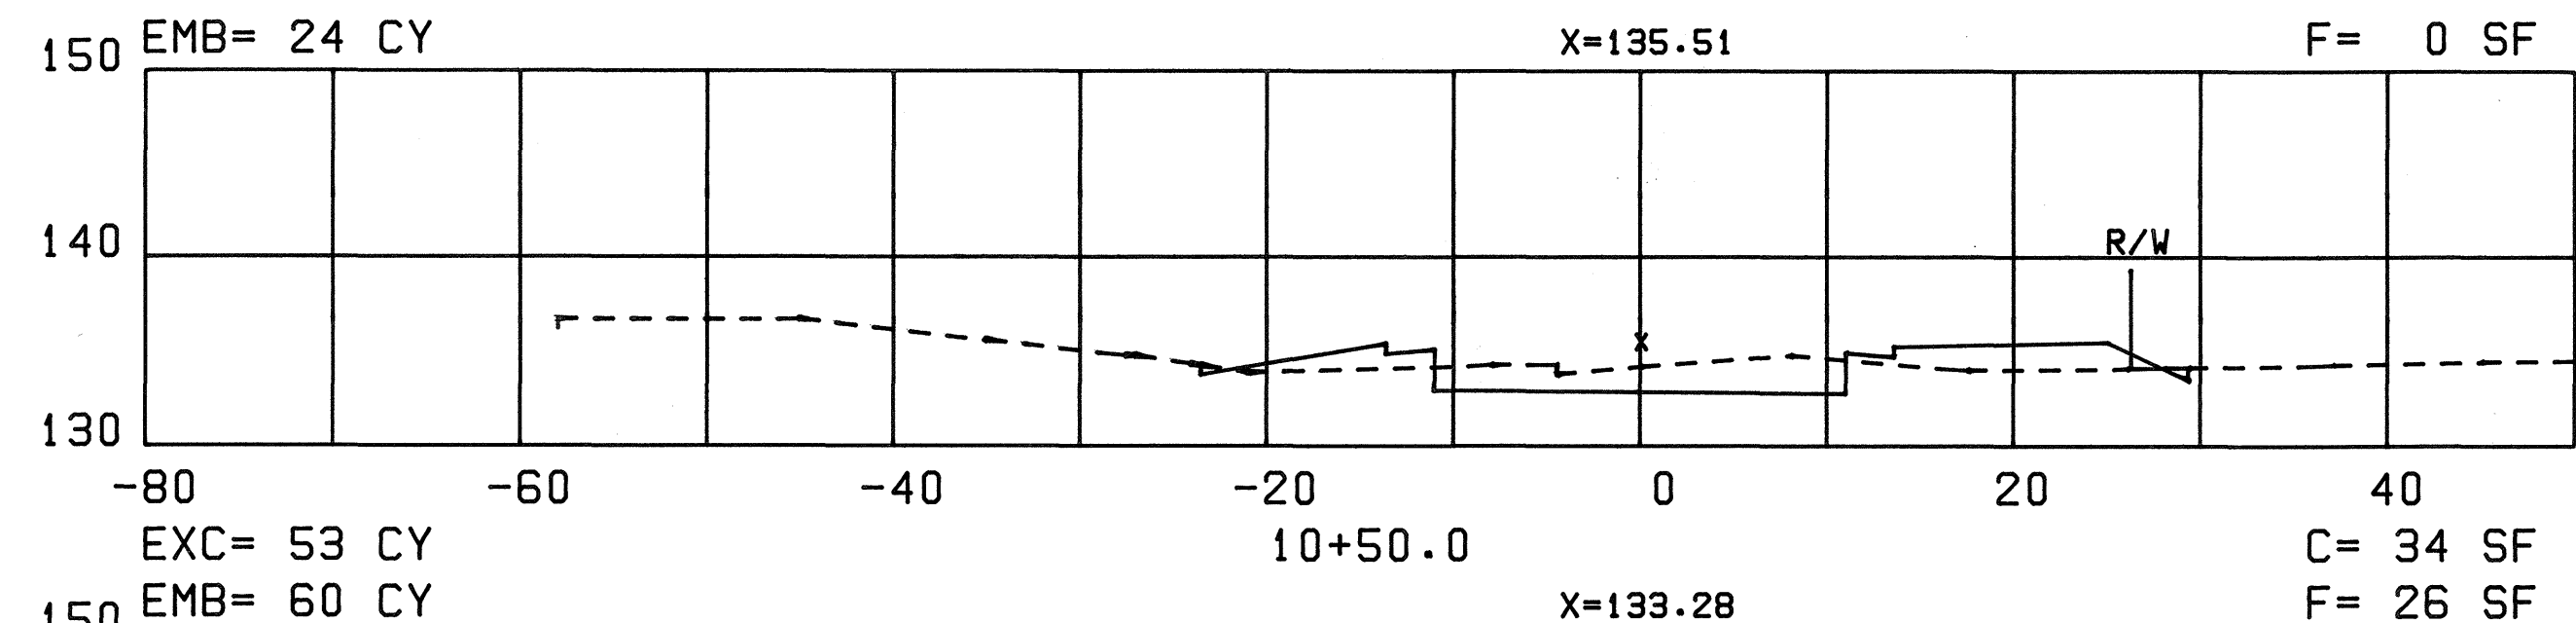
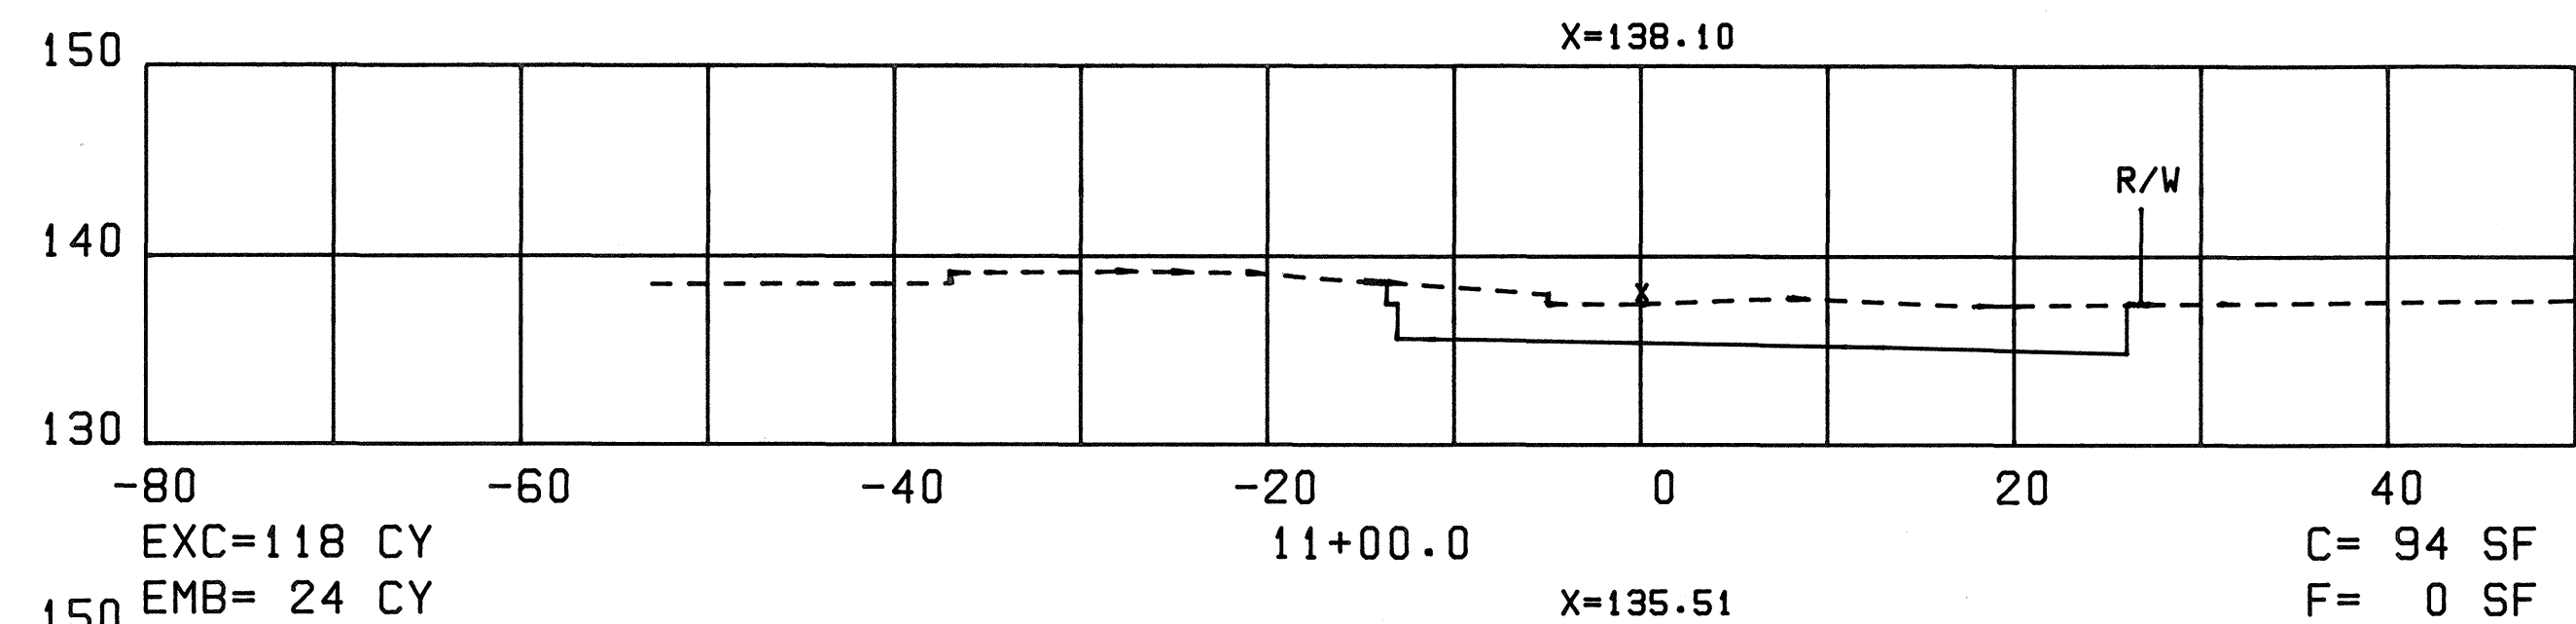
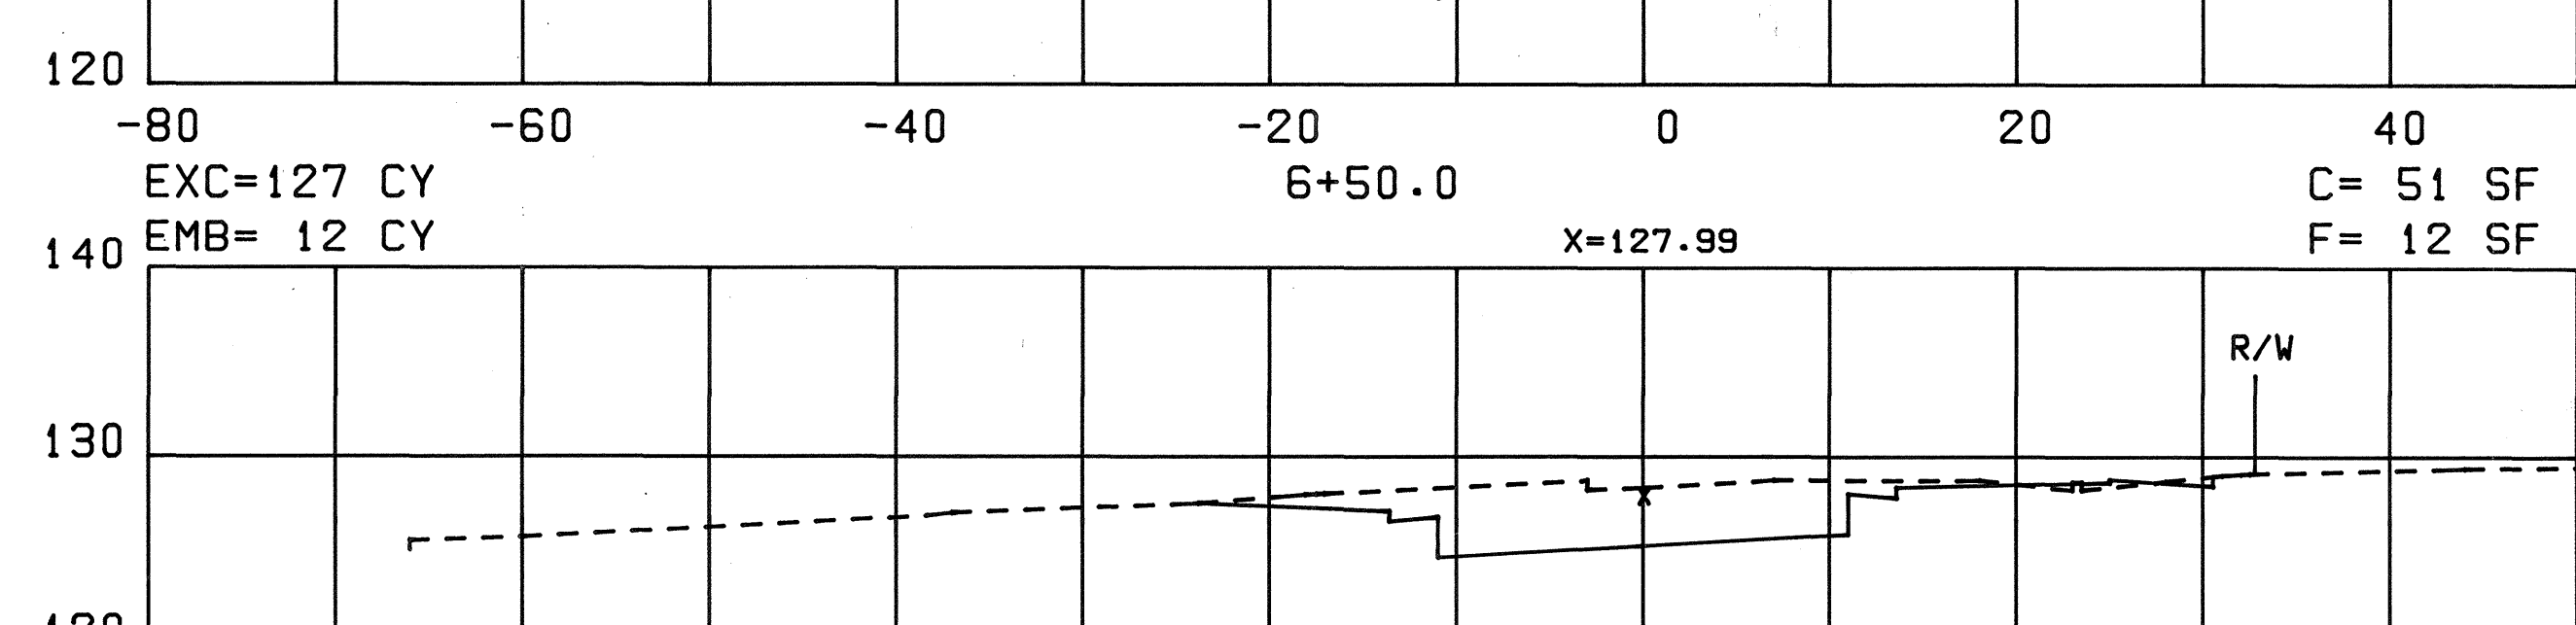
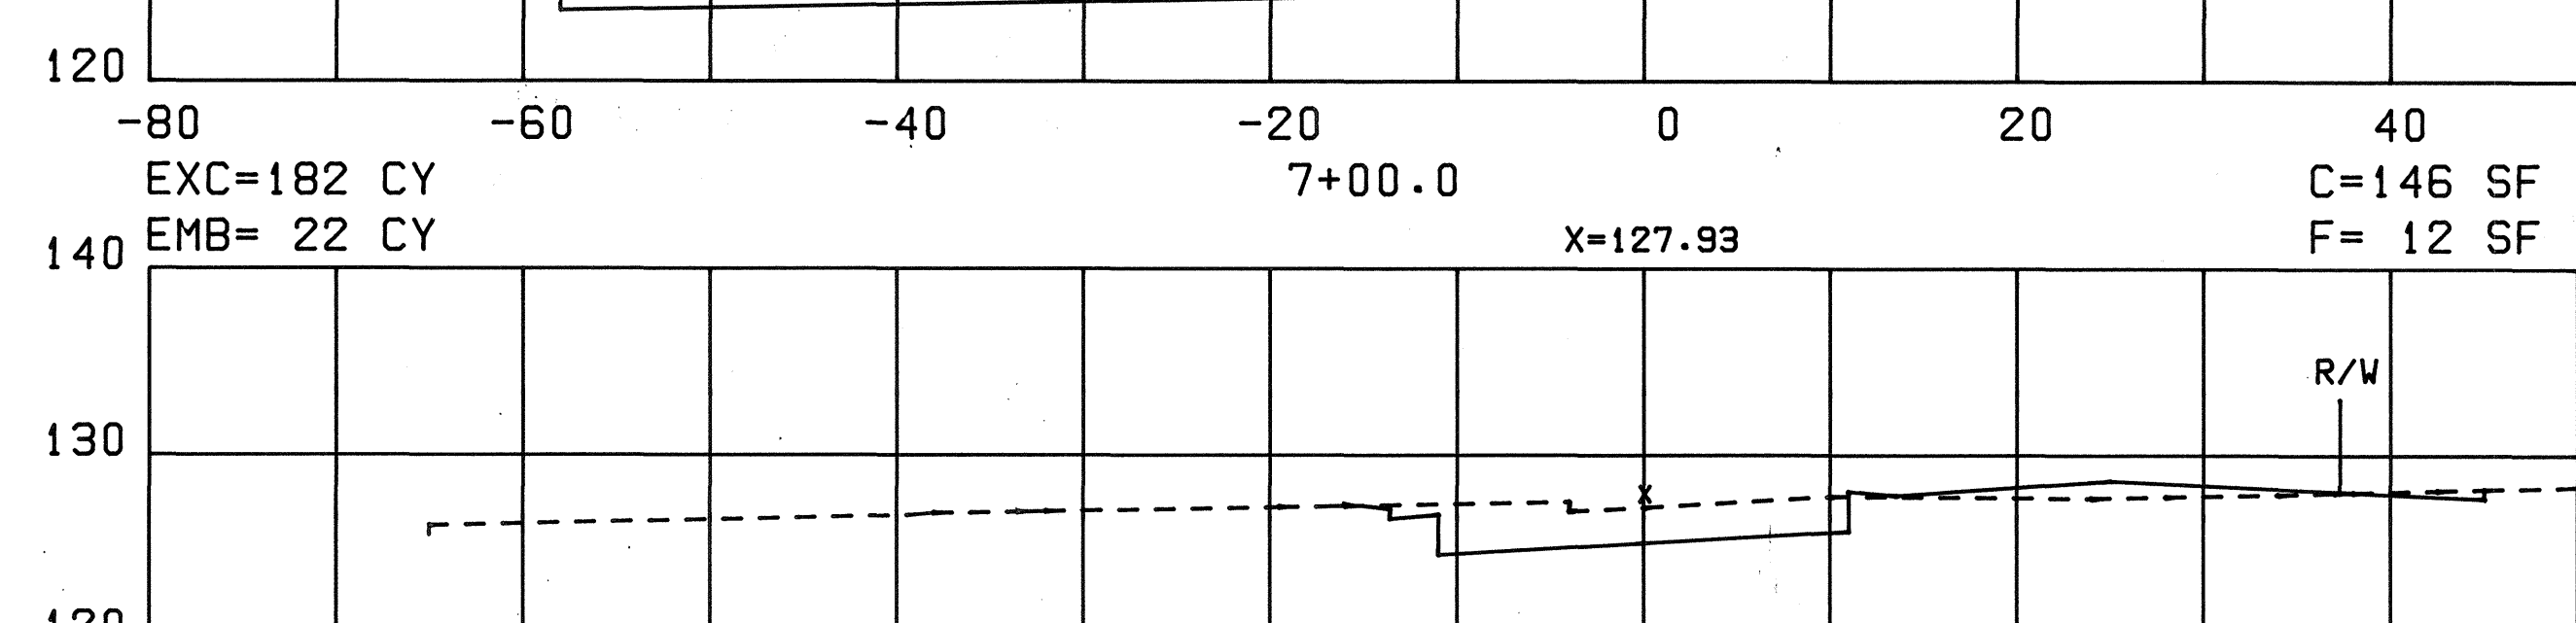
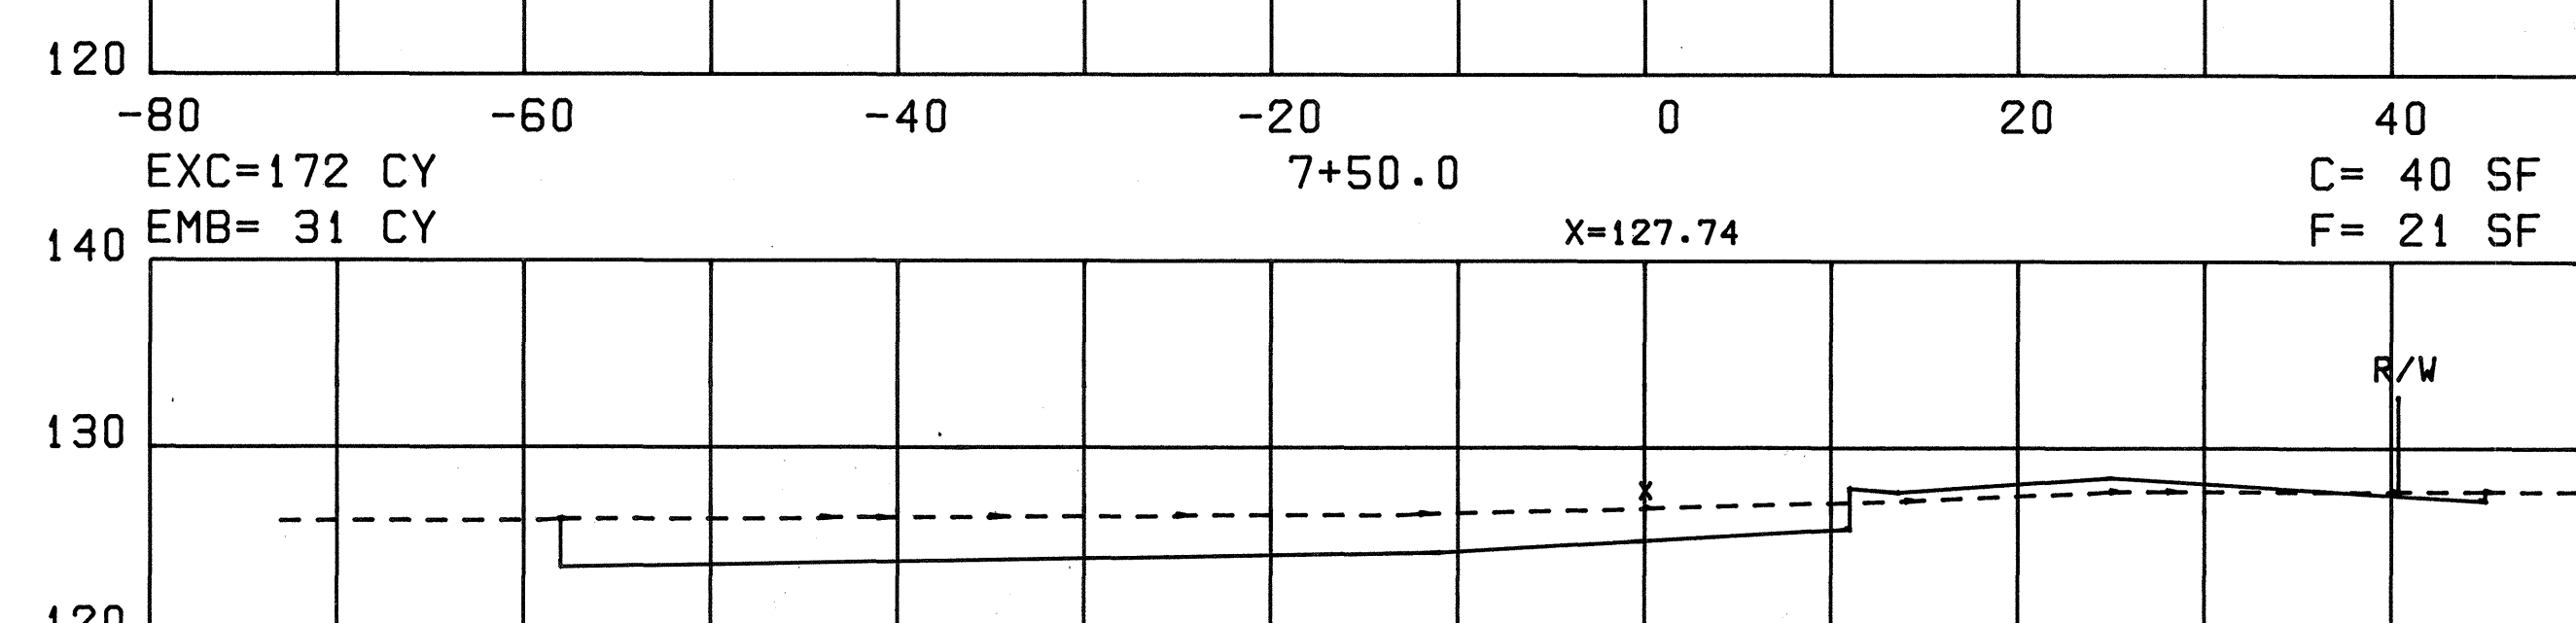
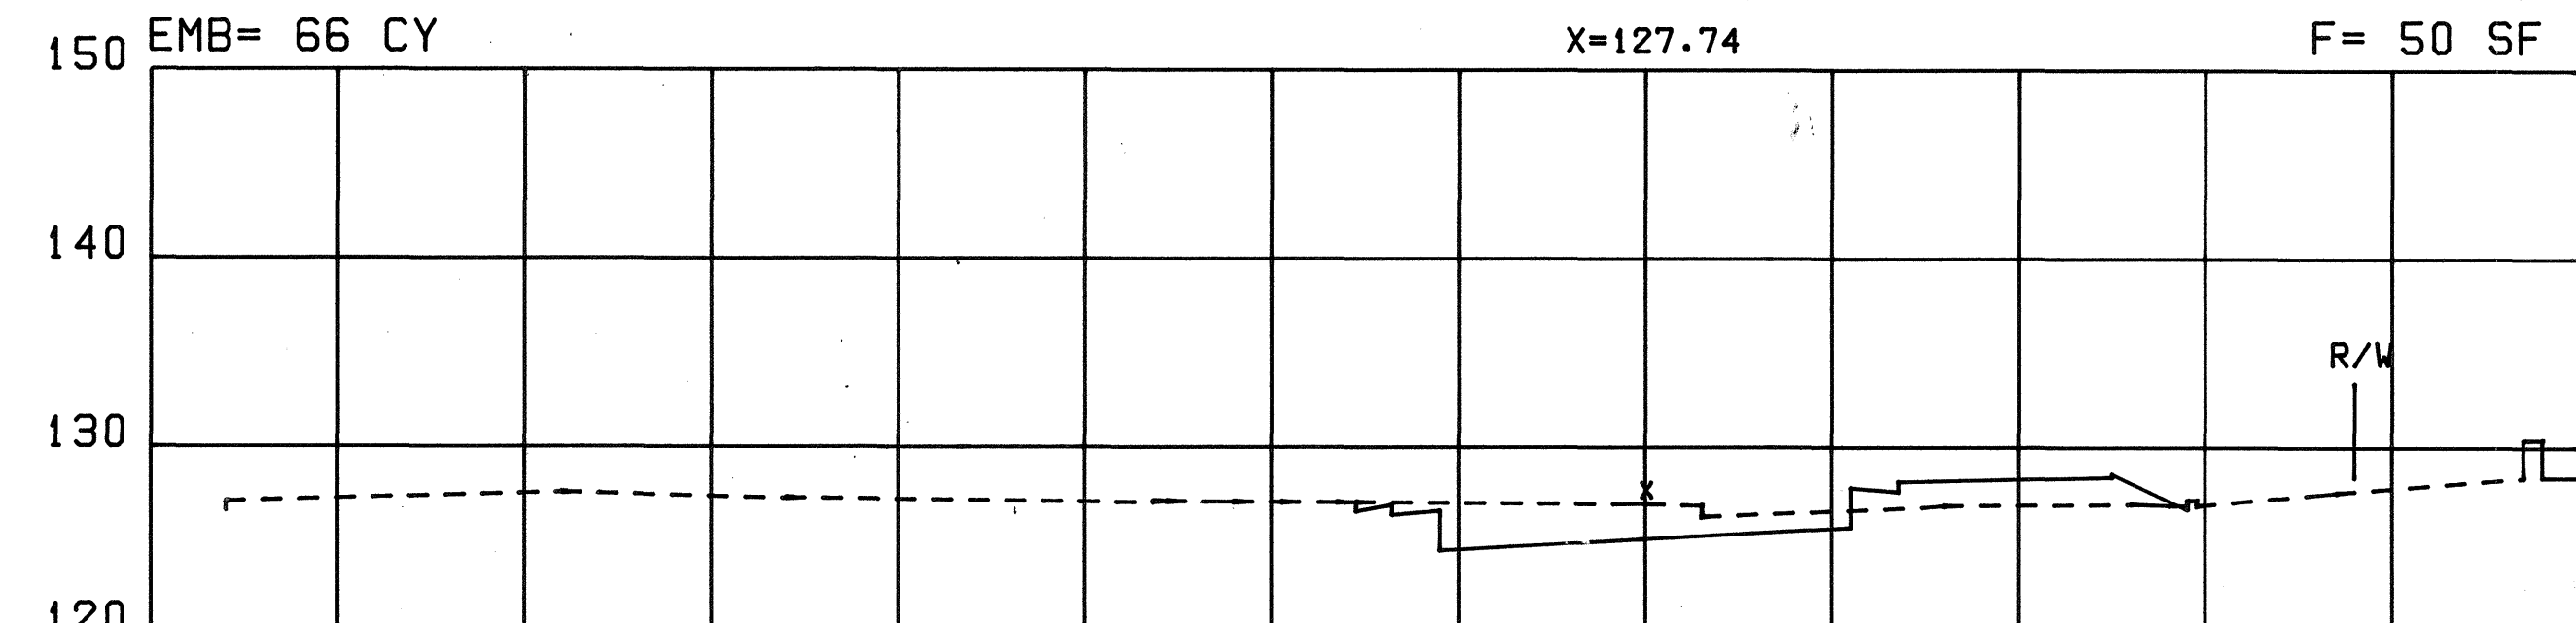


FED. ROAD DIST. NO.	STATE	FED. AID PROJ. NO.	FISCAL YEAR	SHEET NO.	TOTAL SHEETS
HAWAII	HAW.	F-083-1(10)	1978	151	160

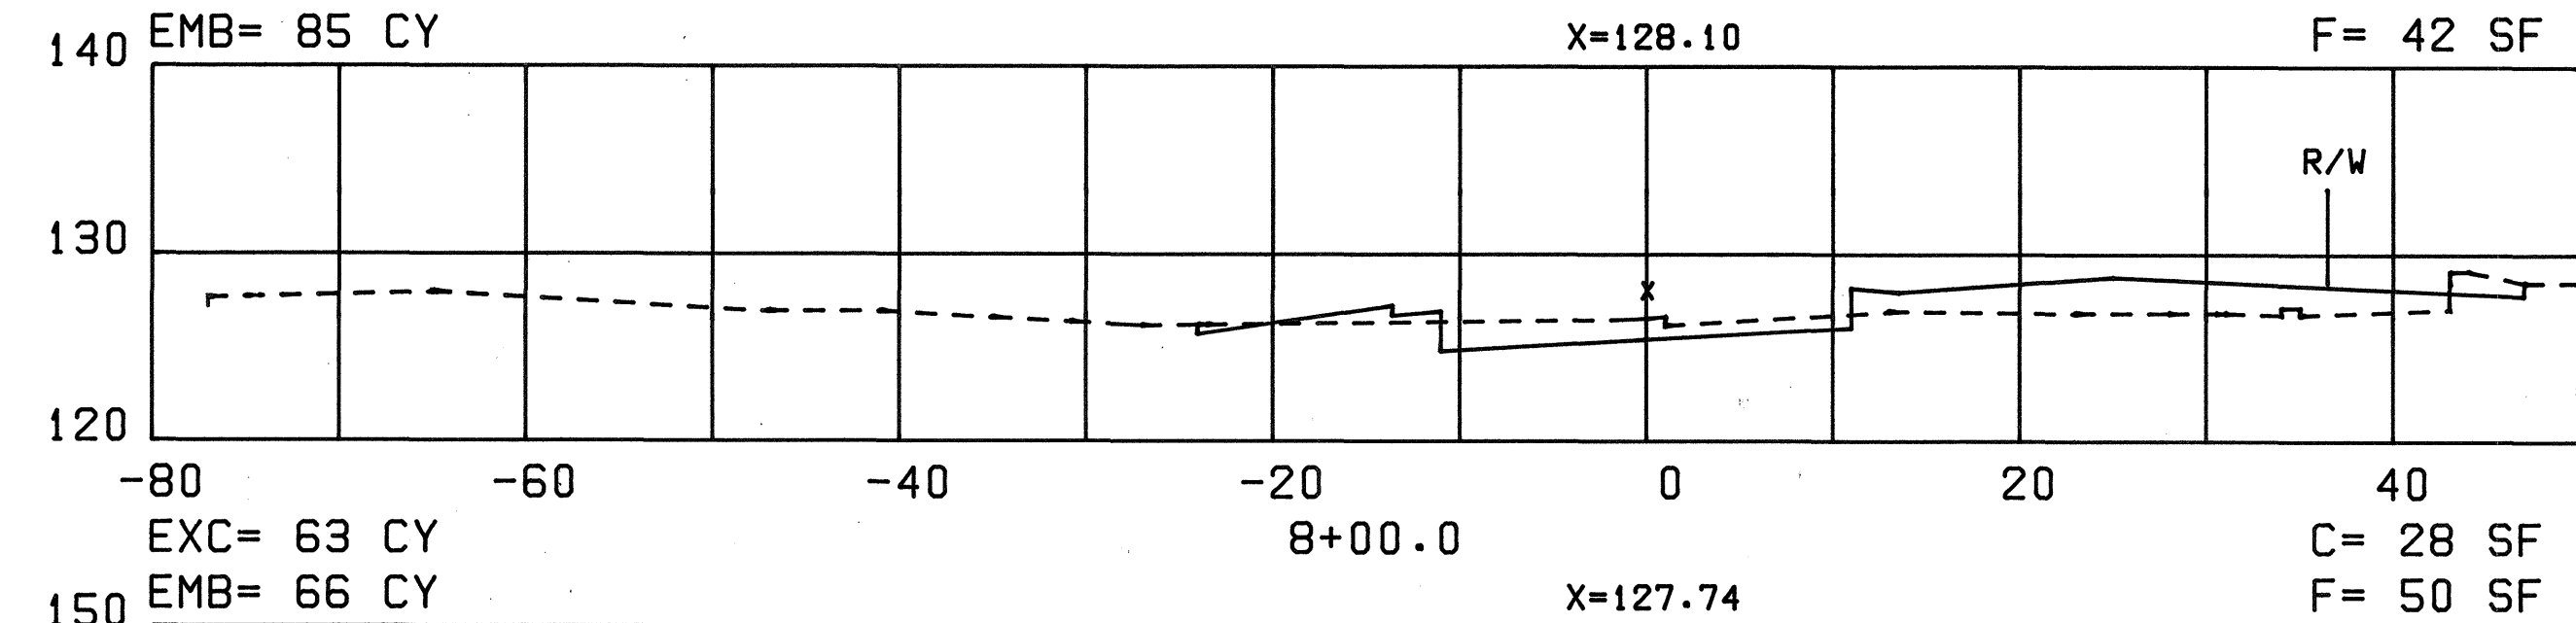

















ORIGINAL PLAN
DATE
DESIGNED BY
CHECKED BY
NOTED BY
QUANTITIES BY

FED. ROAD DIST. NO.	STATE	FED. AID PROJ. NO.	FISCAL YEAR	SHEET NO.	TOTAL SHEETS
HAWAII	HAW.	F-083-1(10)	1978	152	160

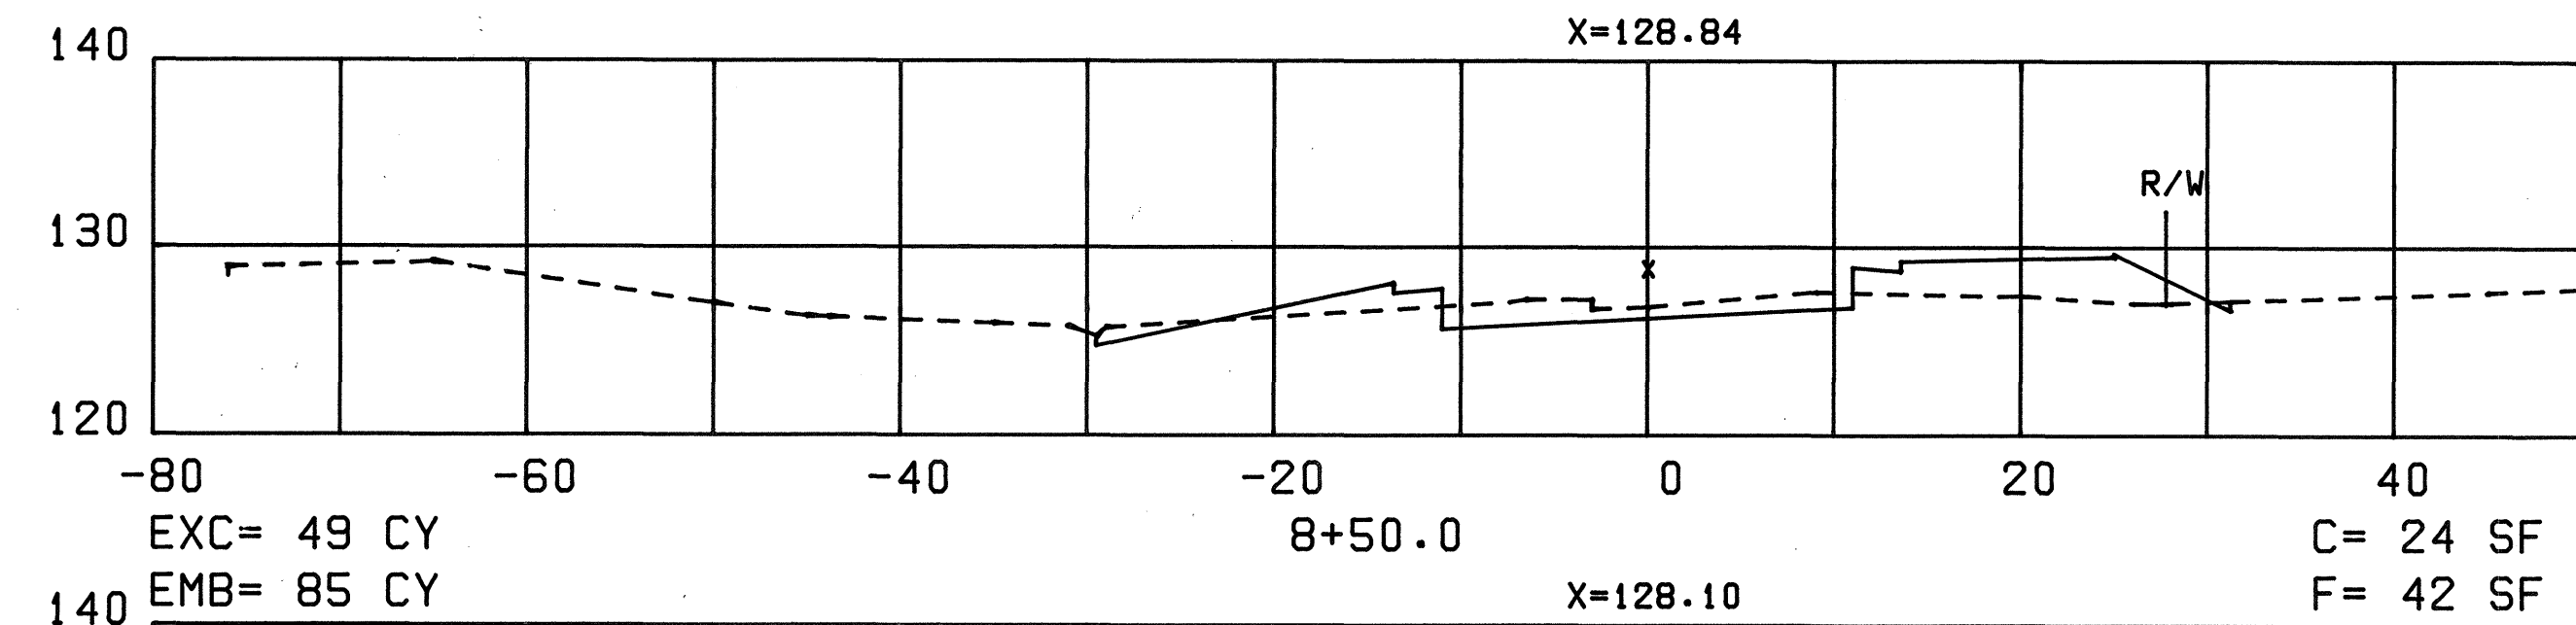

ORIGINAL PLAN	SURVEY PLOTTED BY	DATE
NOTE BOOK	DRAWN BY	
DESIGNED BY	TRACED BY	
QUANTITIES BY	CHECKED BY	
No.		










FED. ROAD DIST. NO.	STATE	FED. AID PROJ. NO.	FISCAL YEAR	SHEET NO.	TOTAL SHEETS
HAWAII	HAW.	F-083-1(10)	1978	153	160

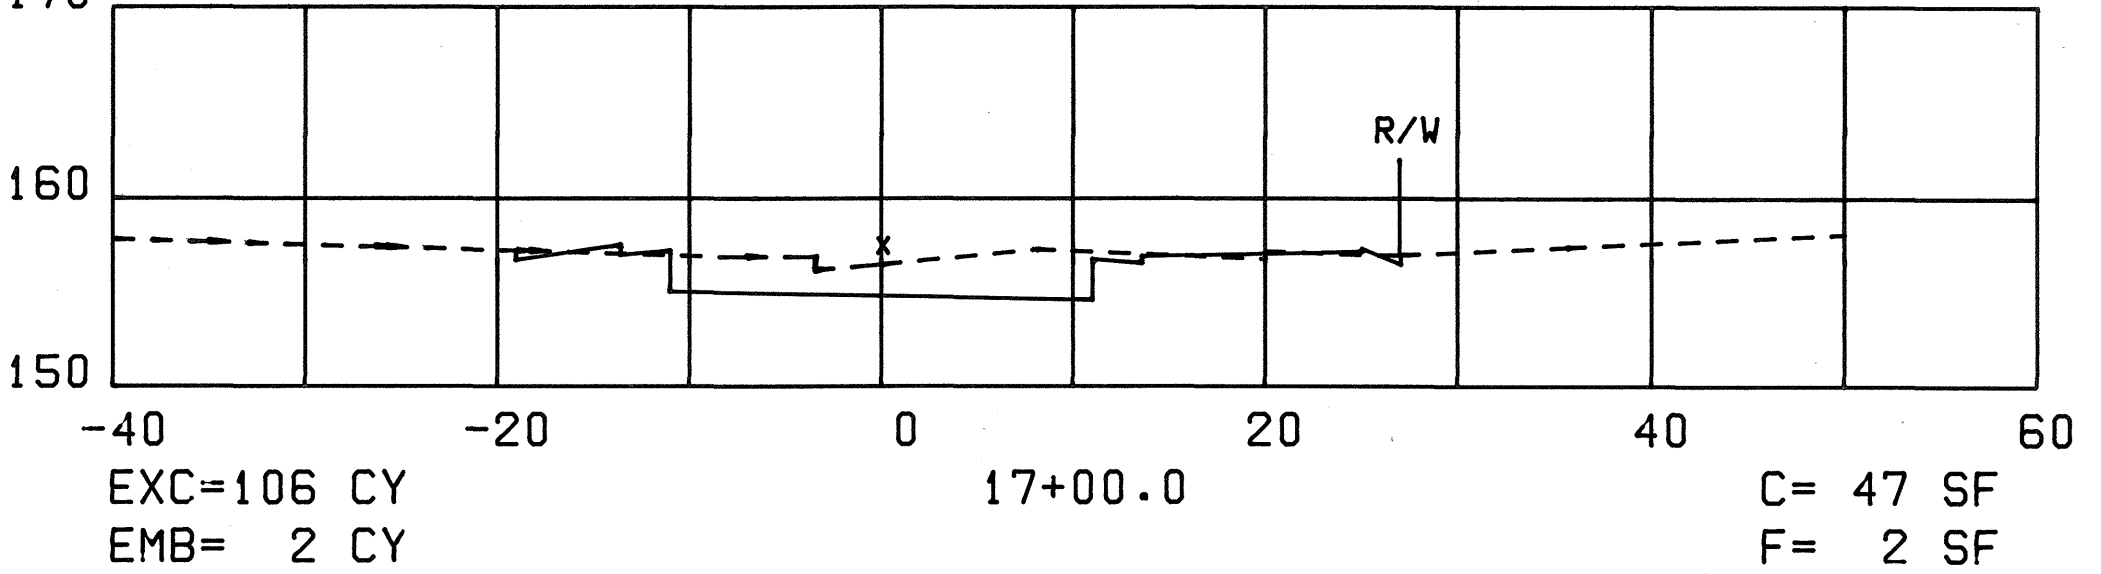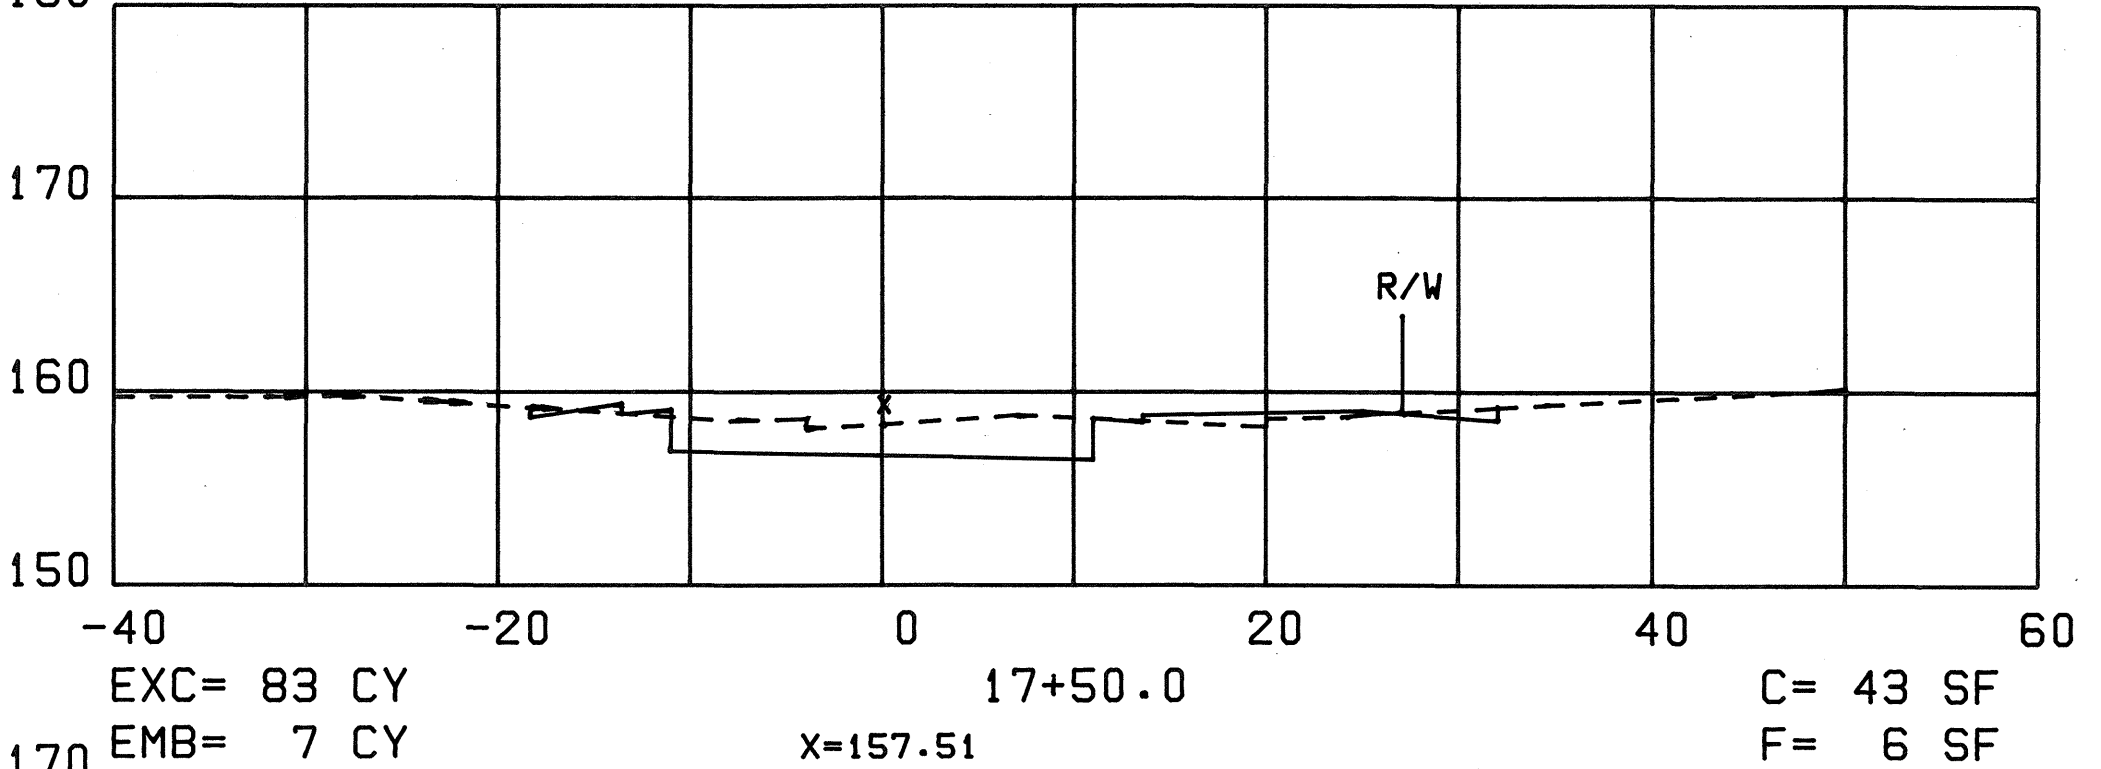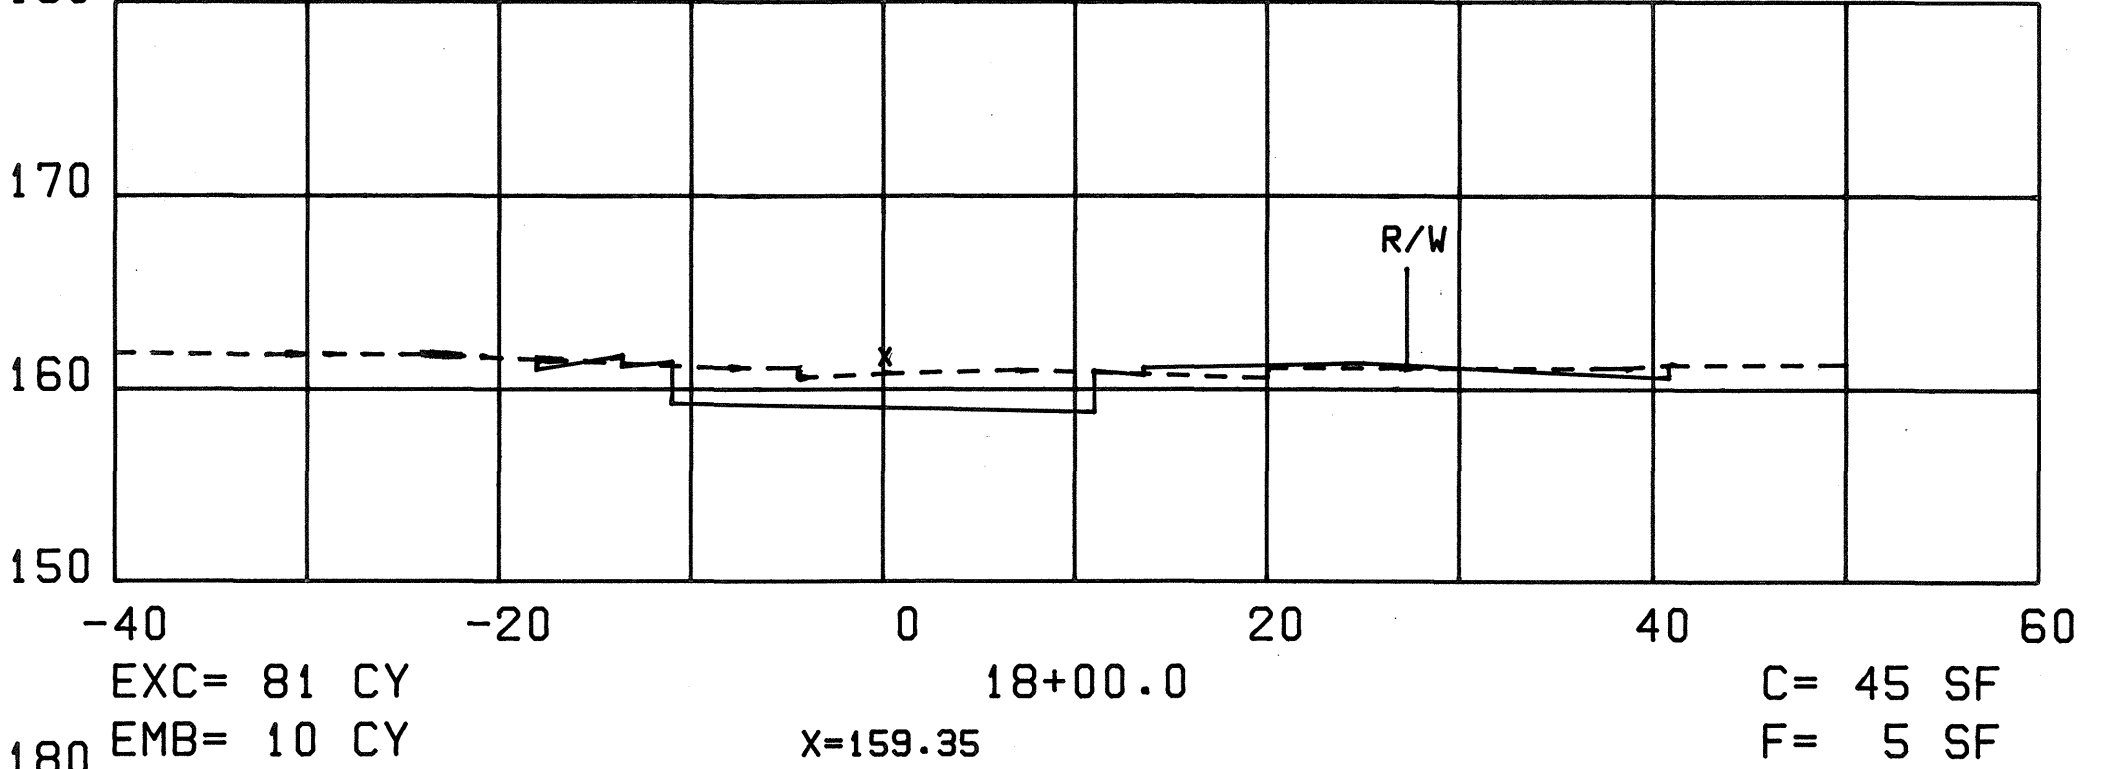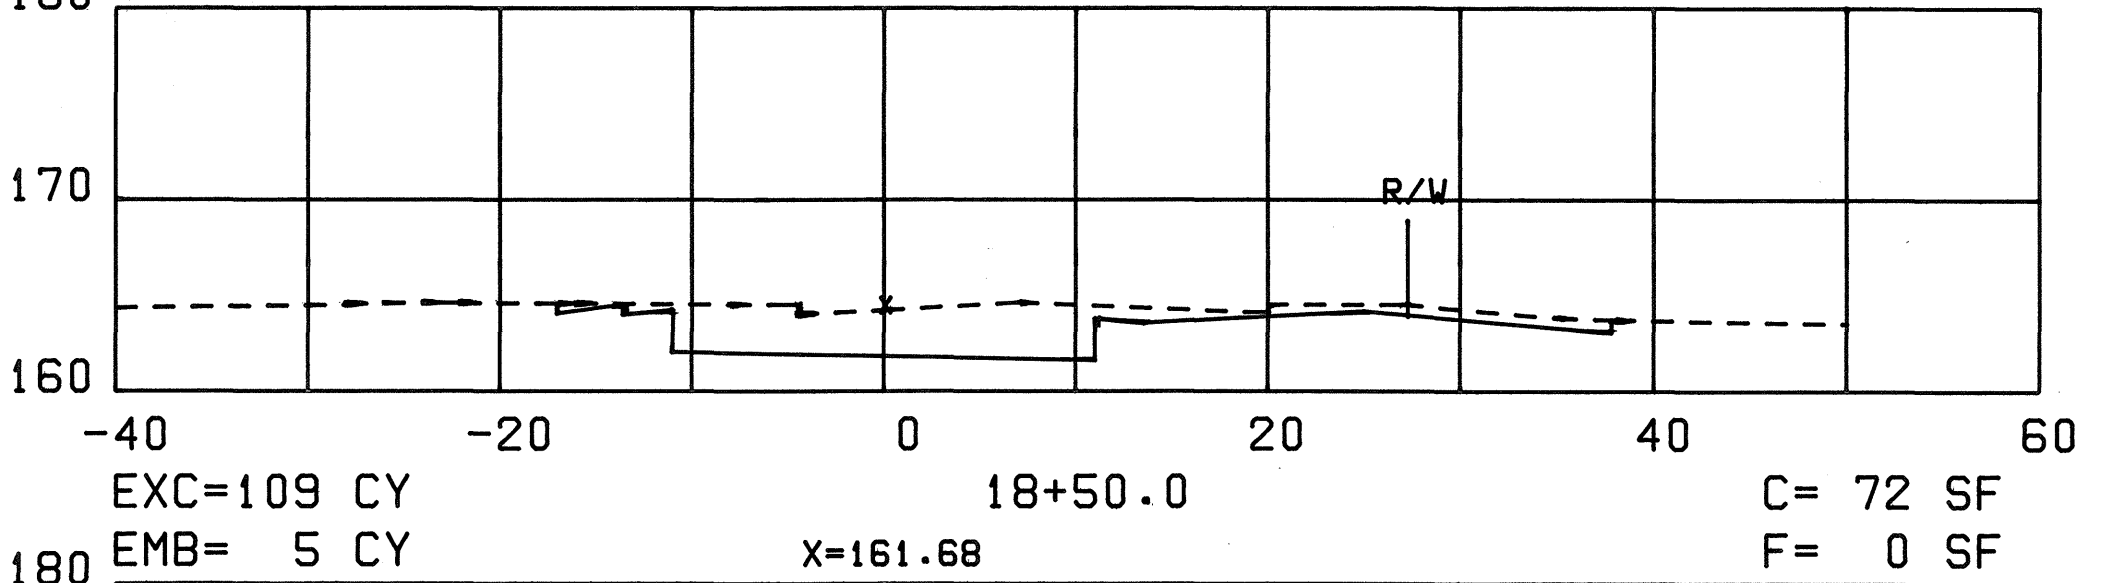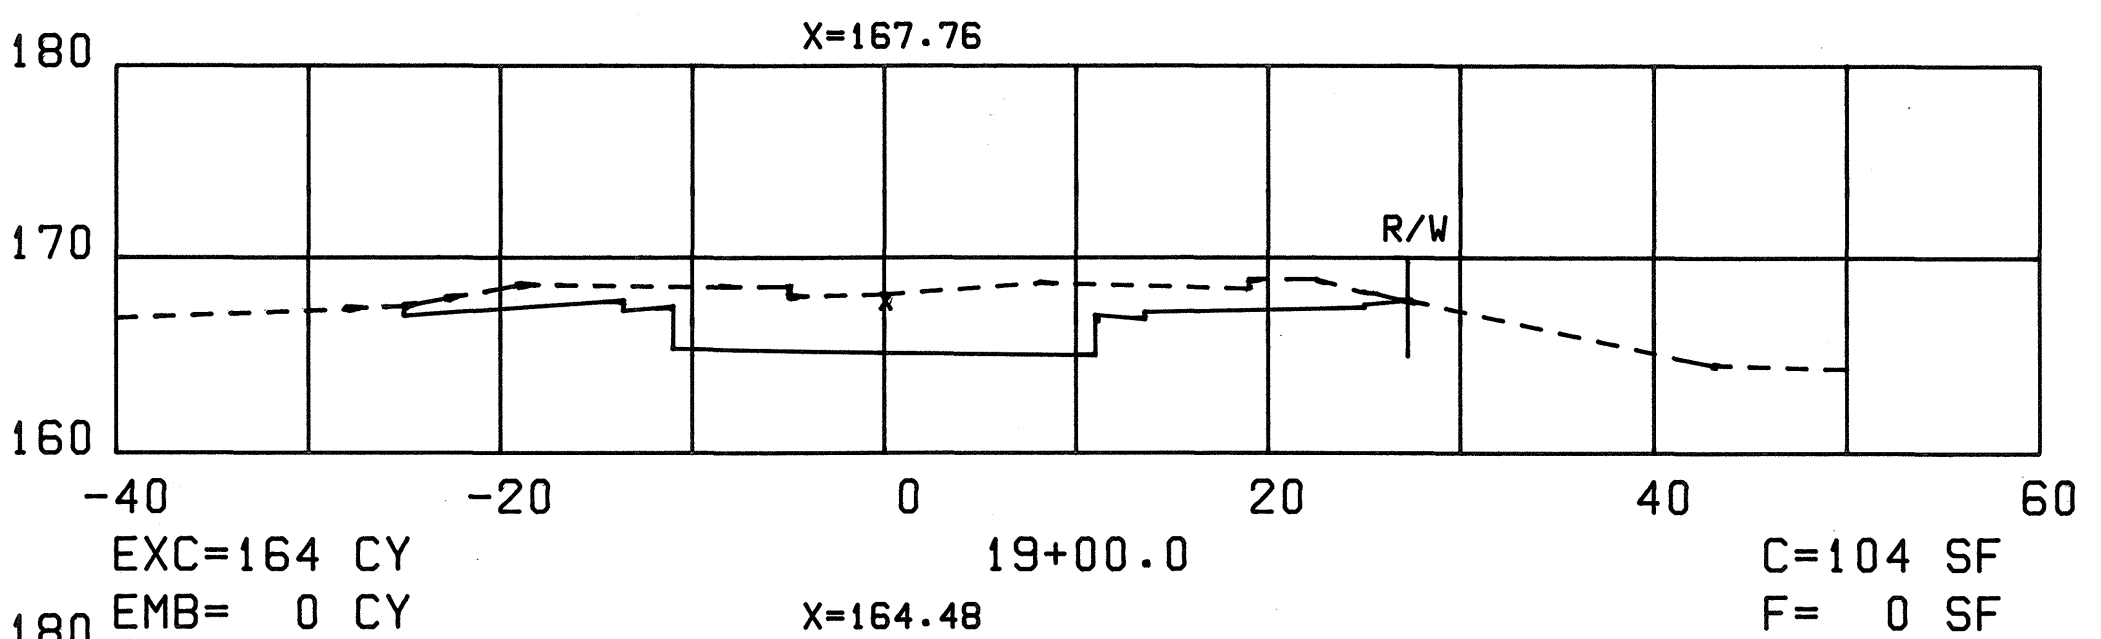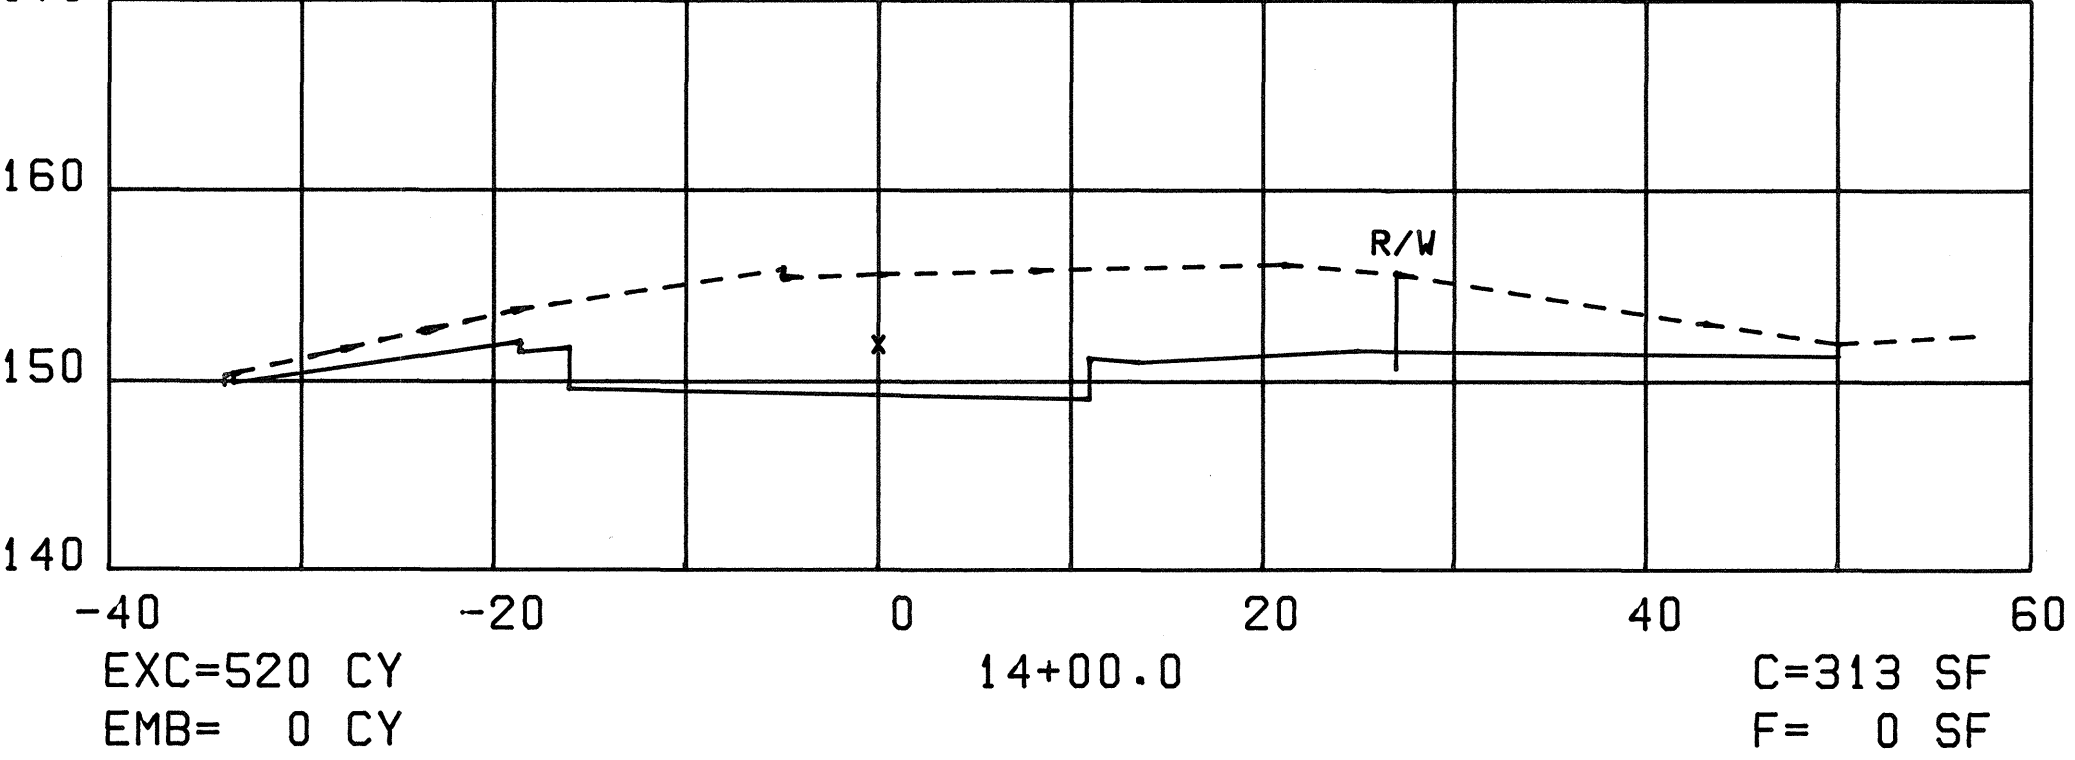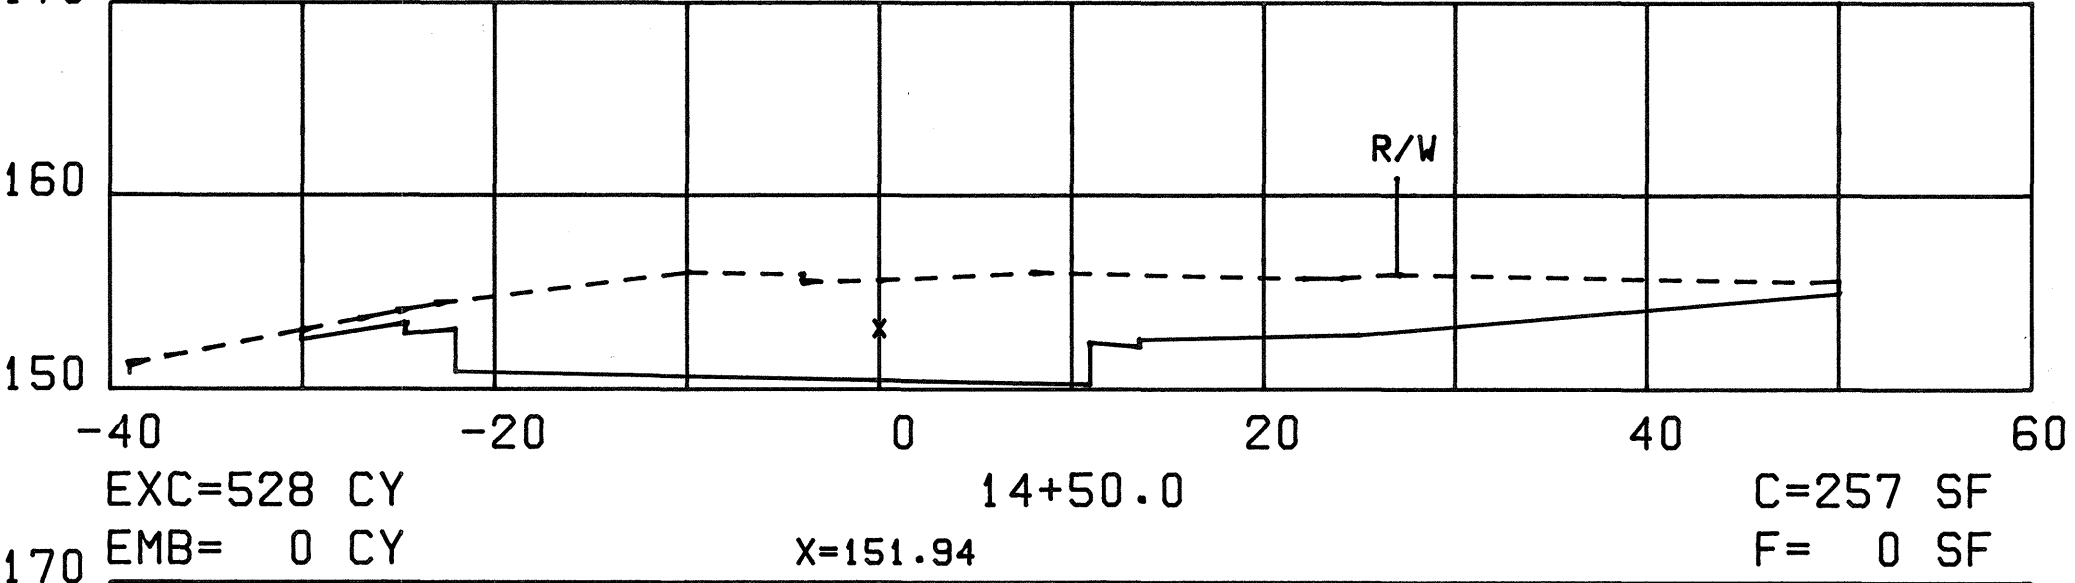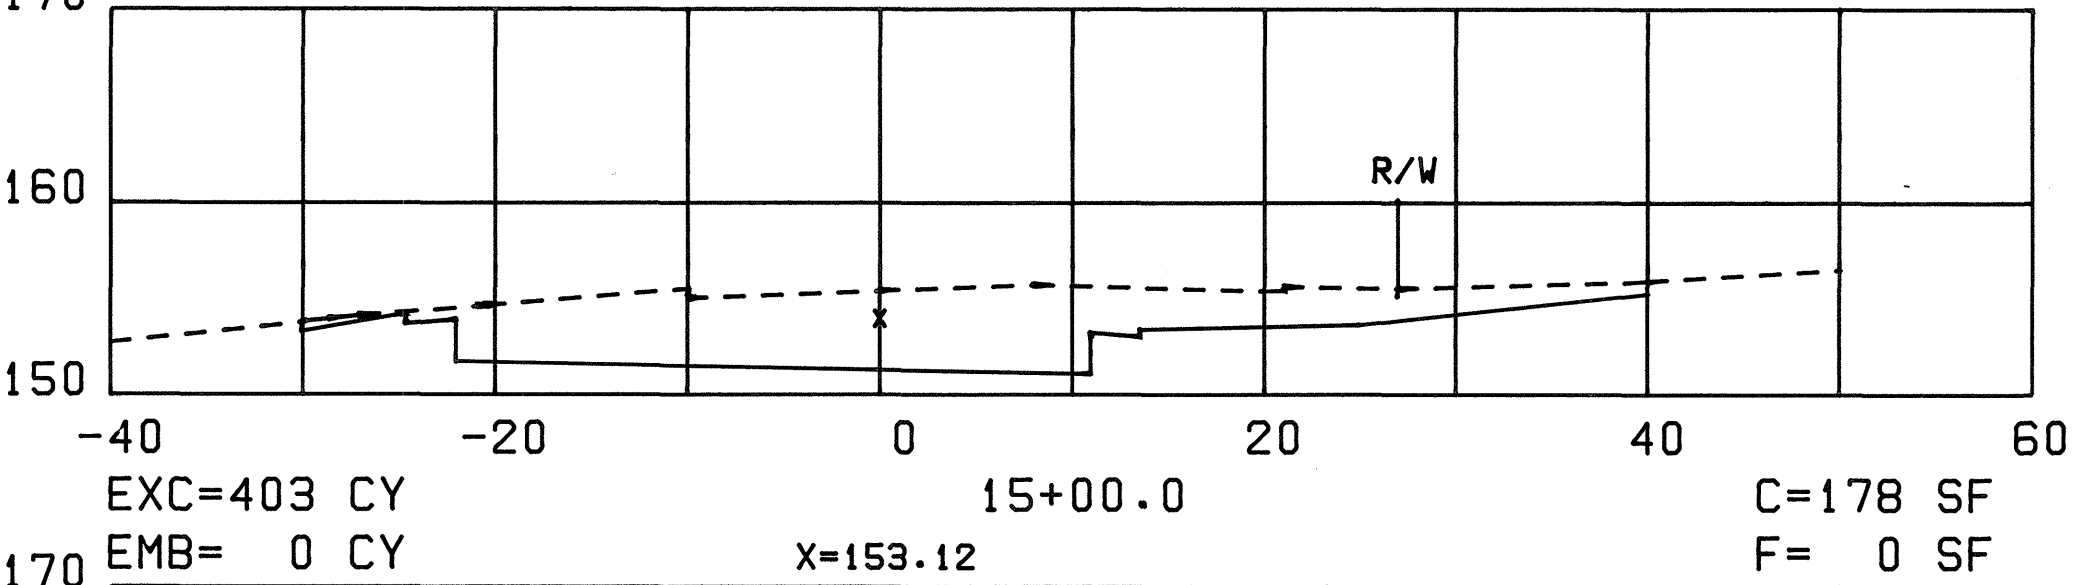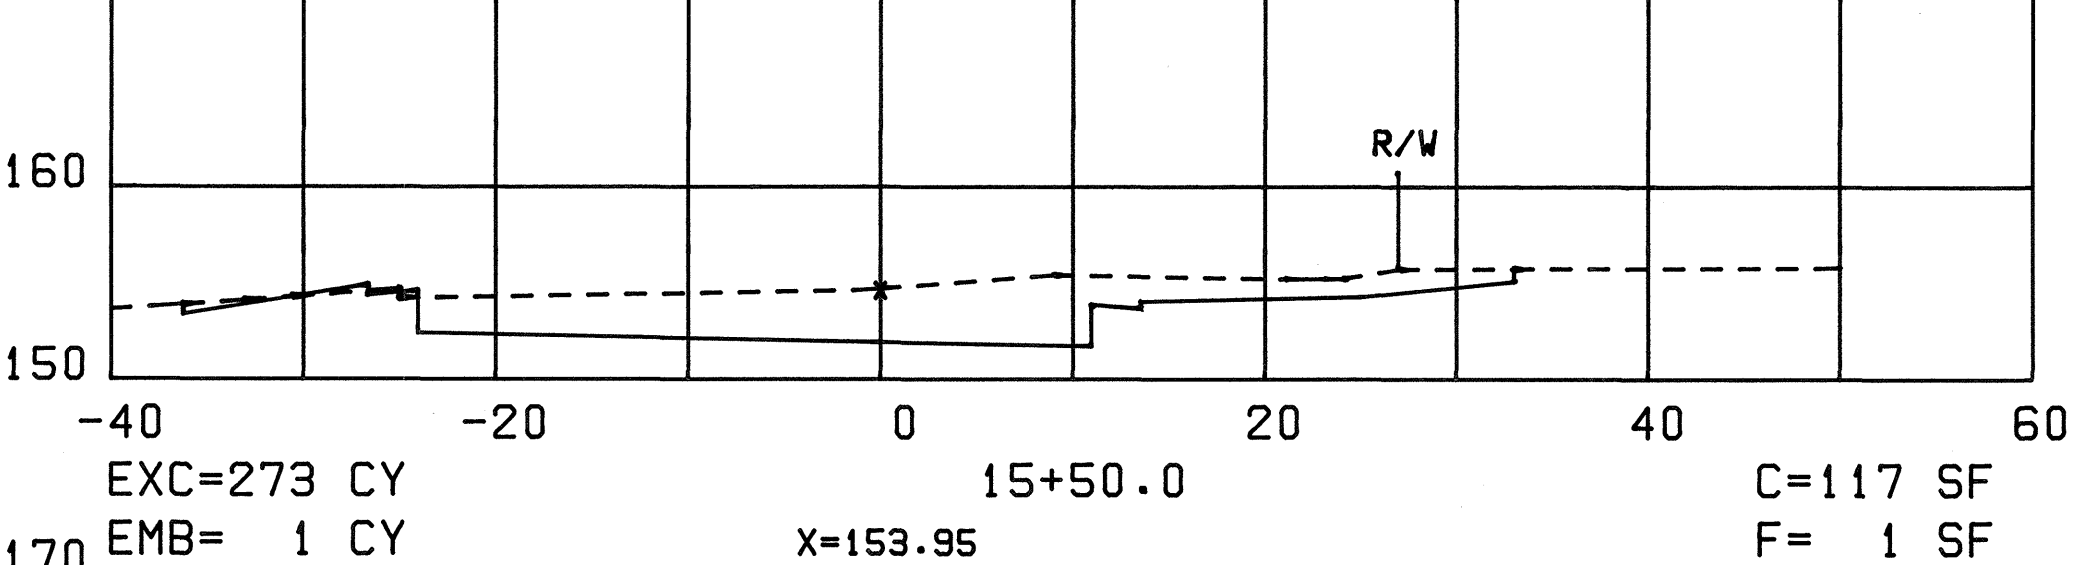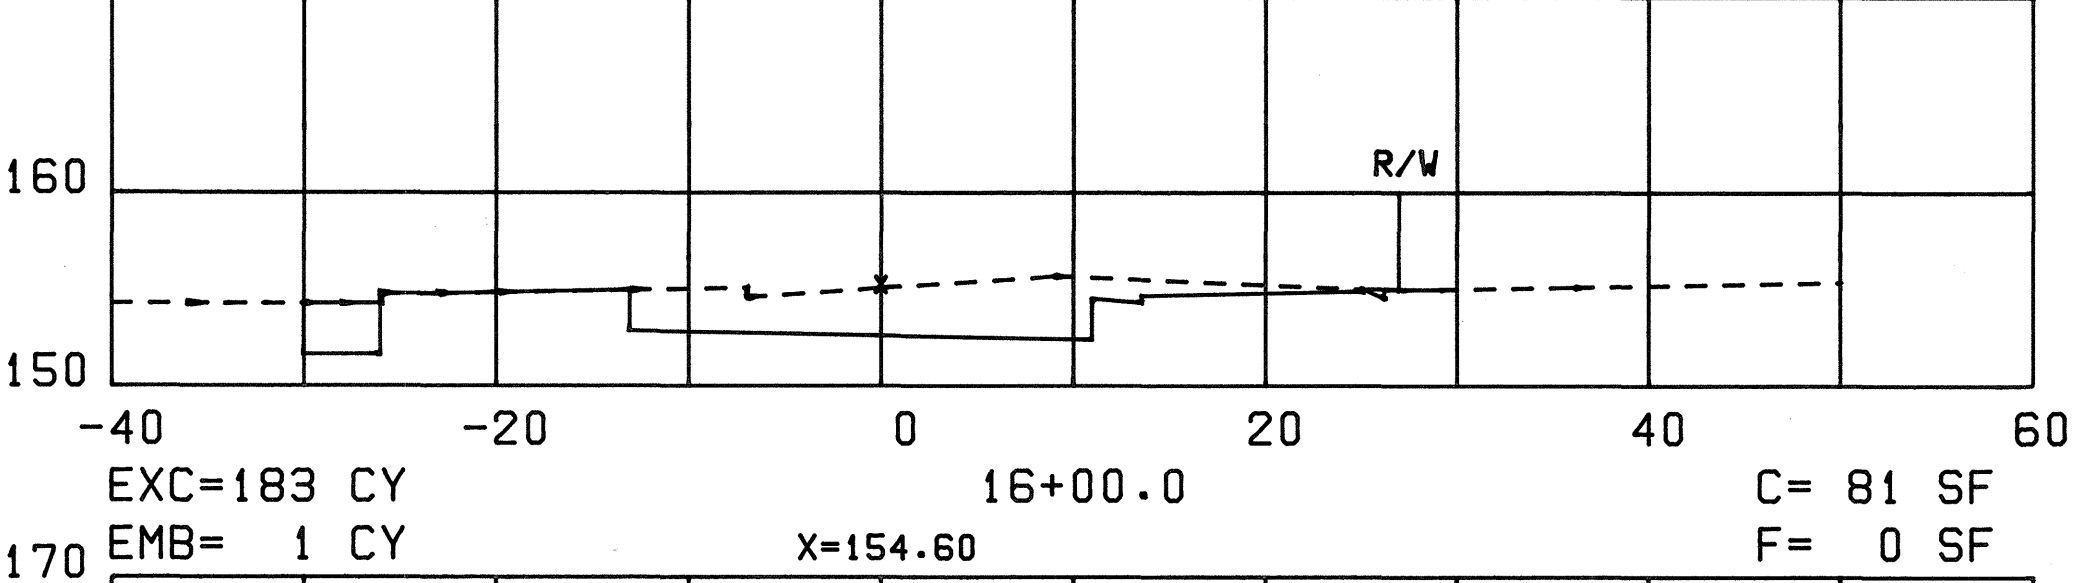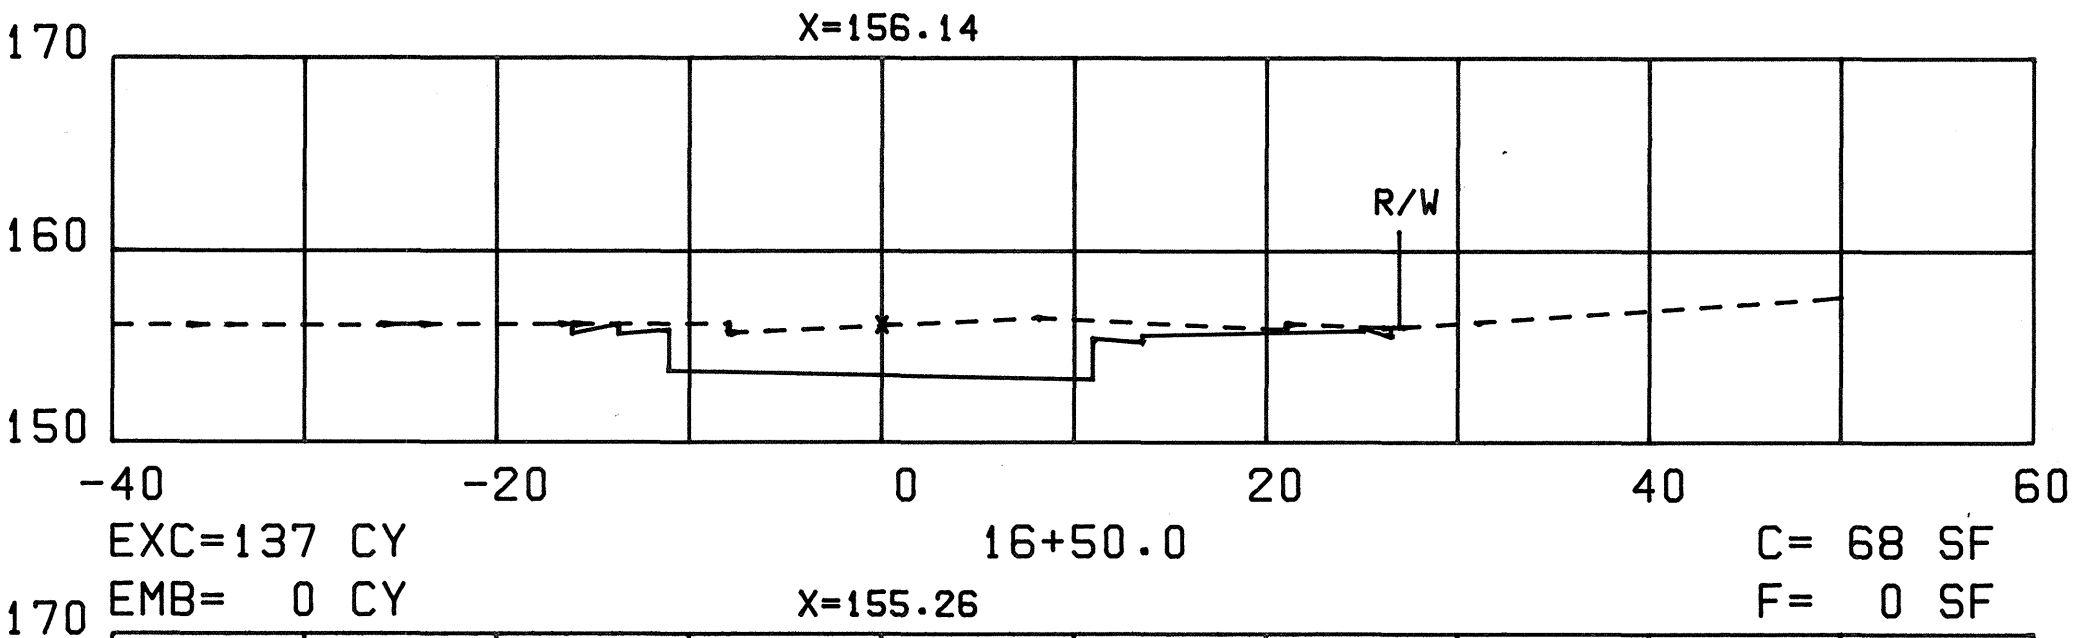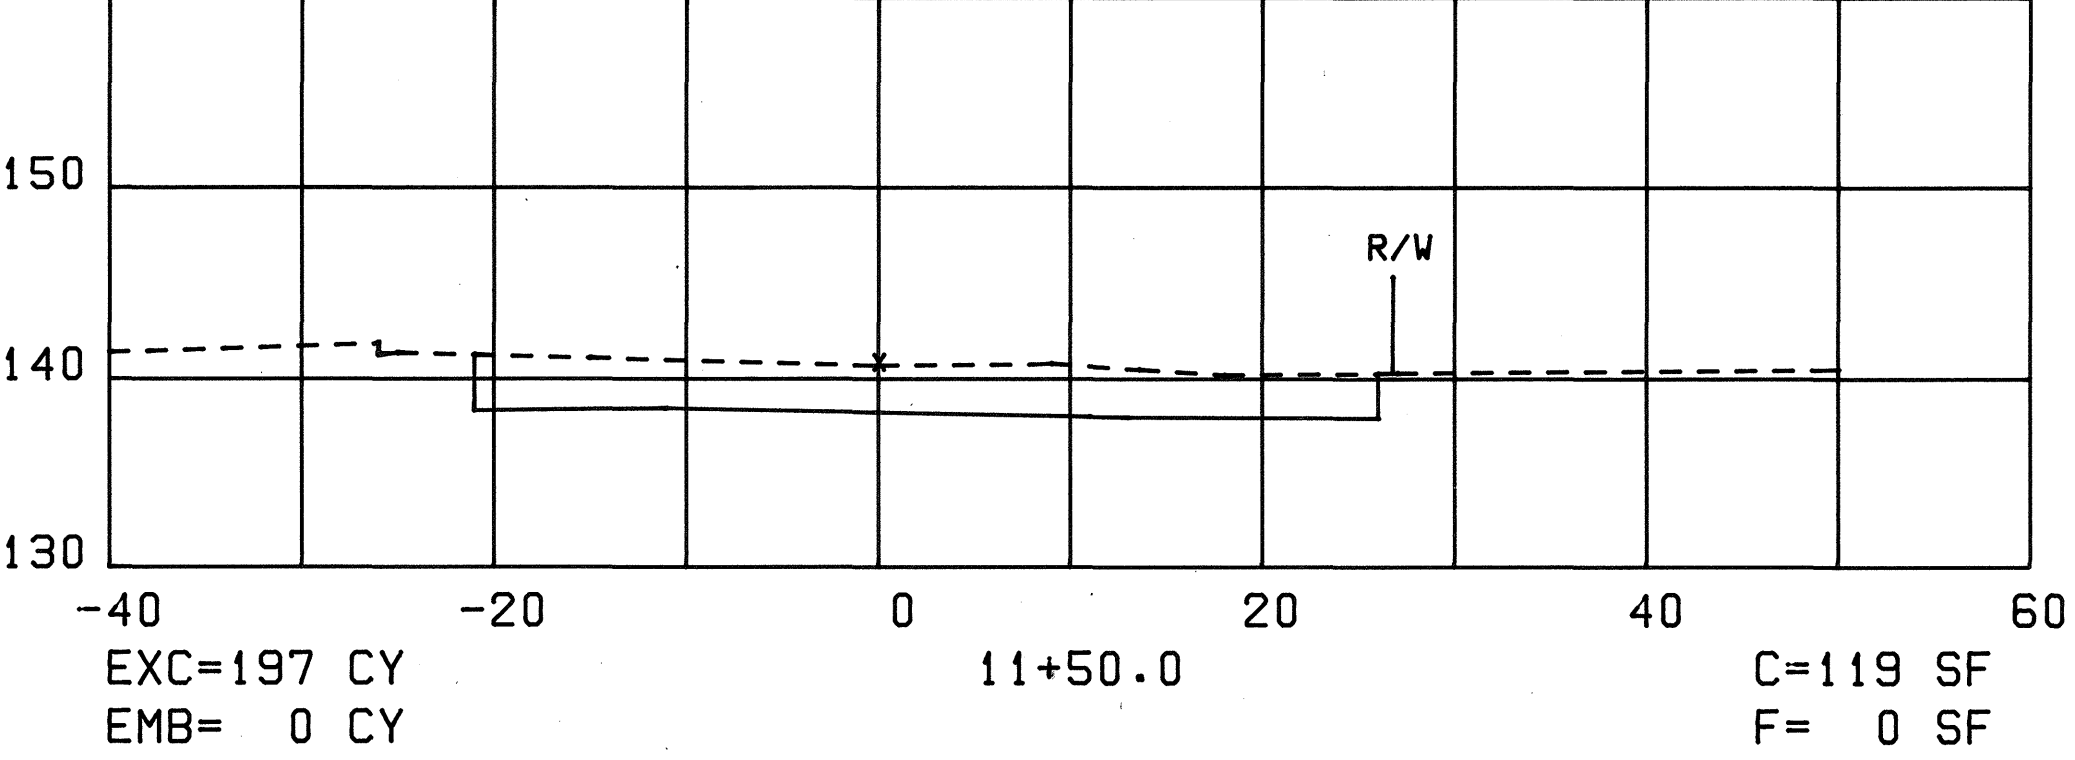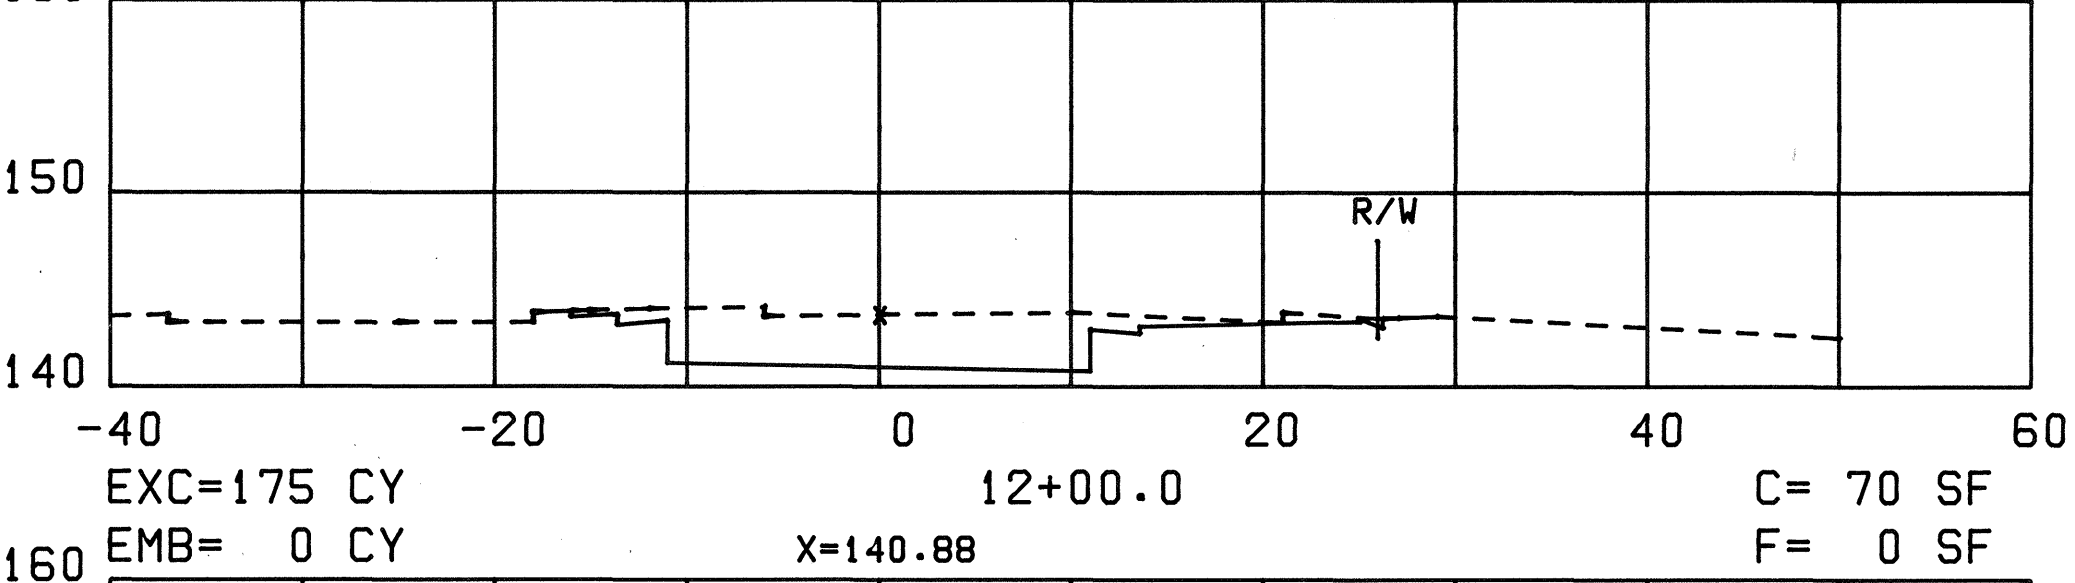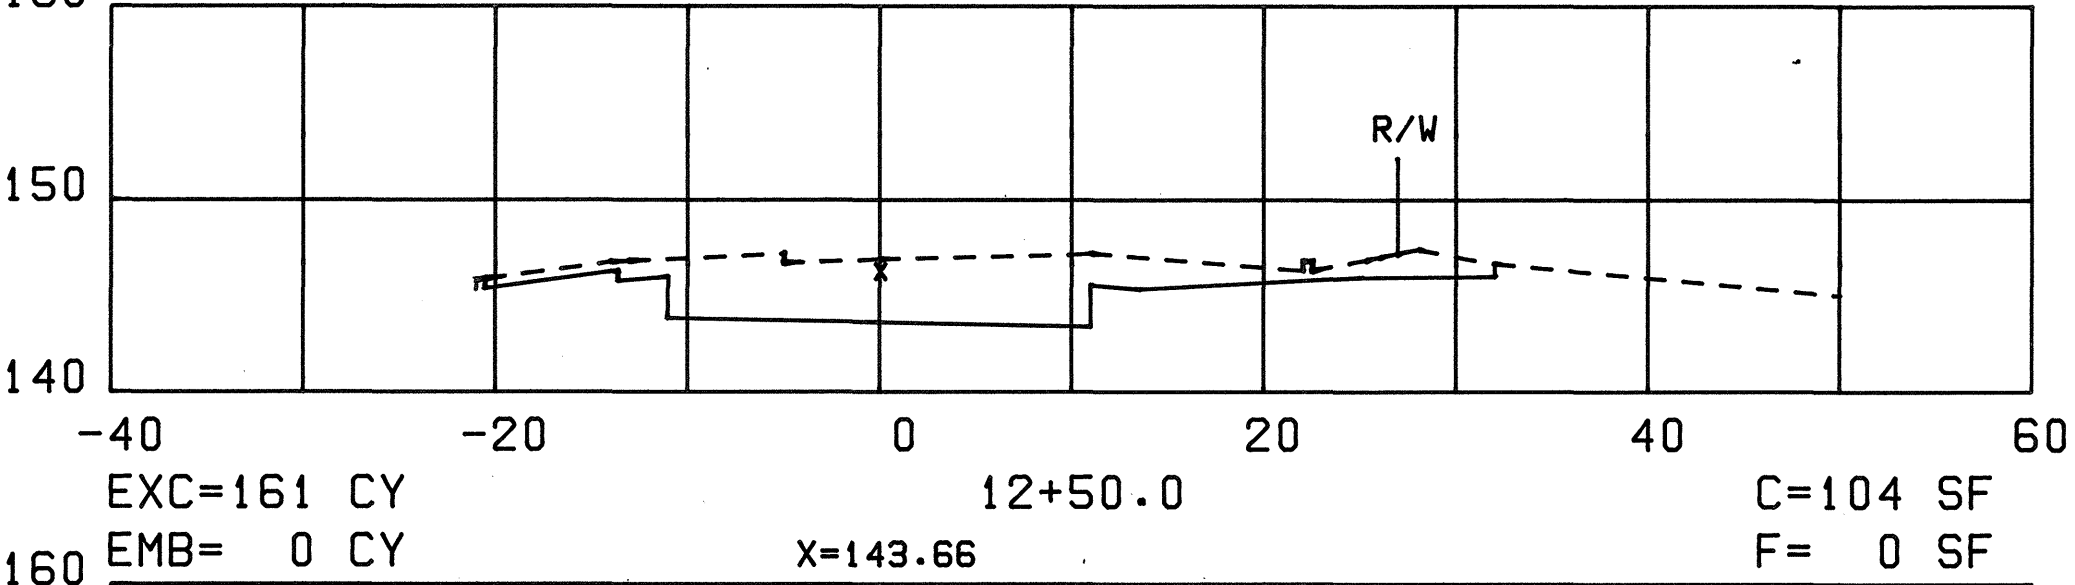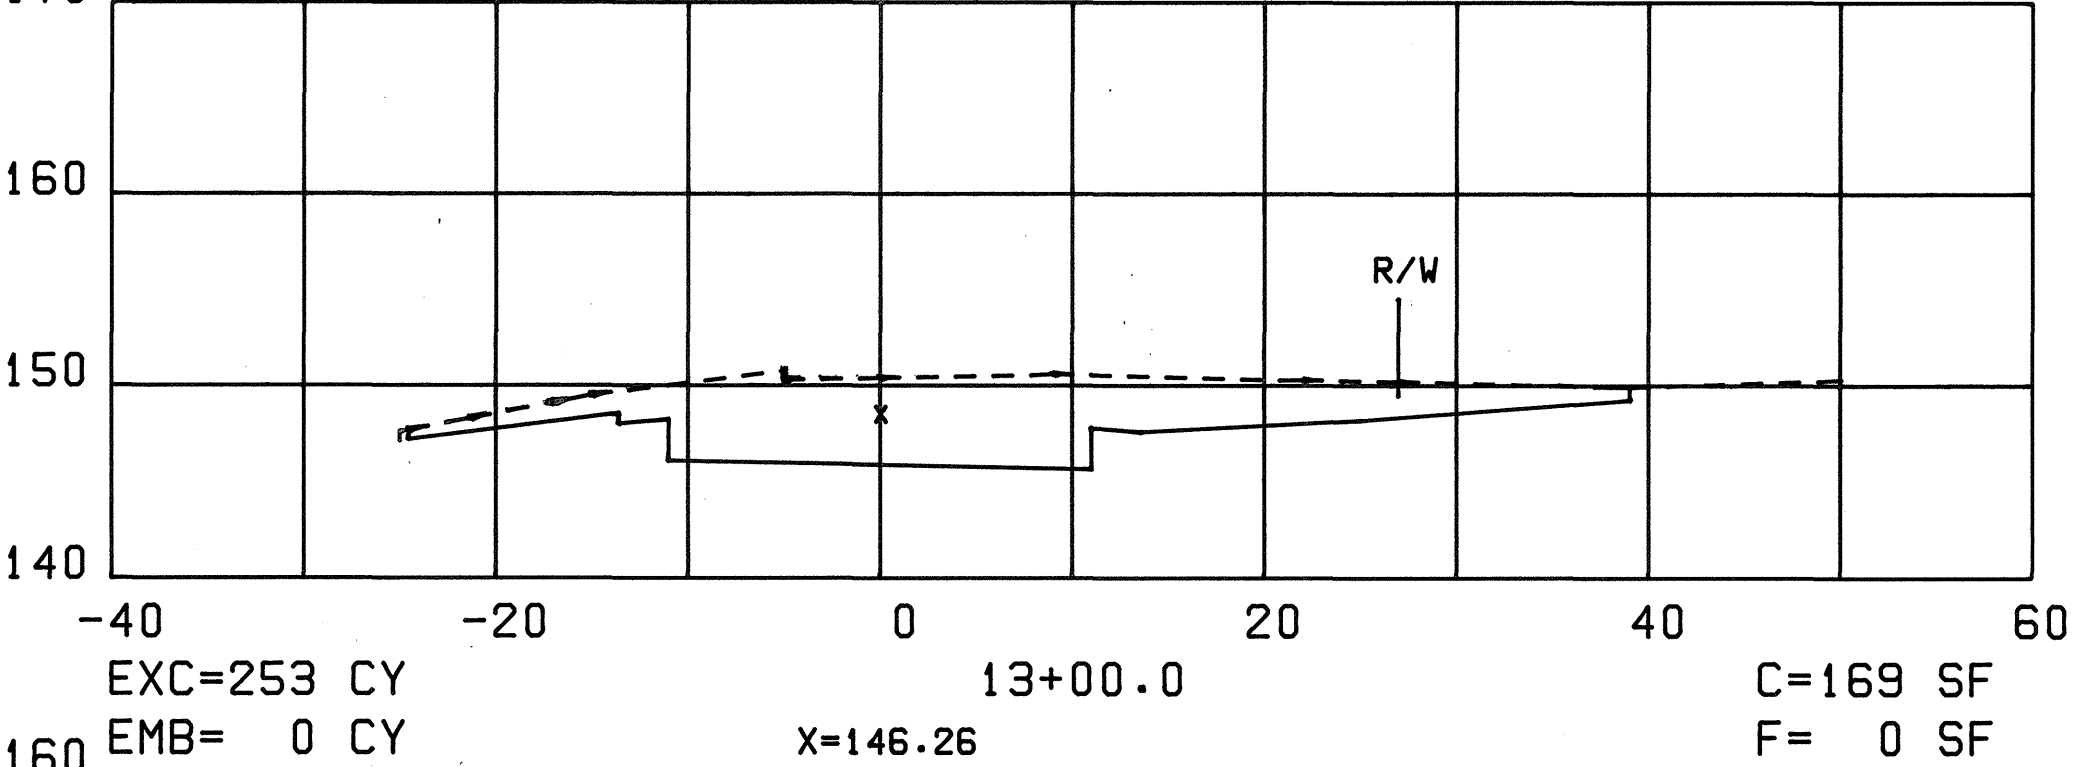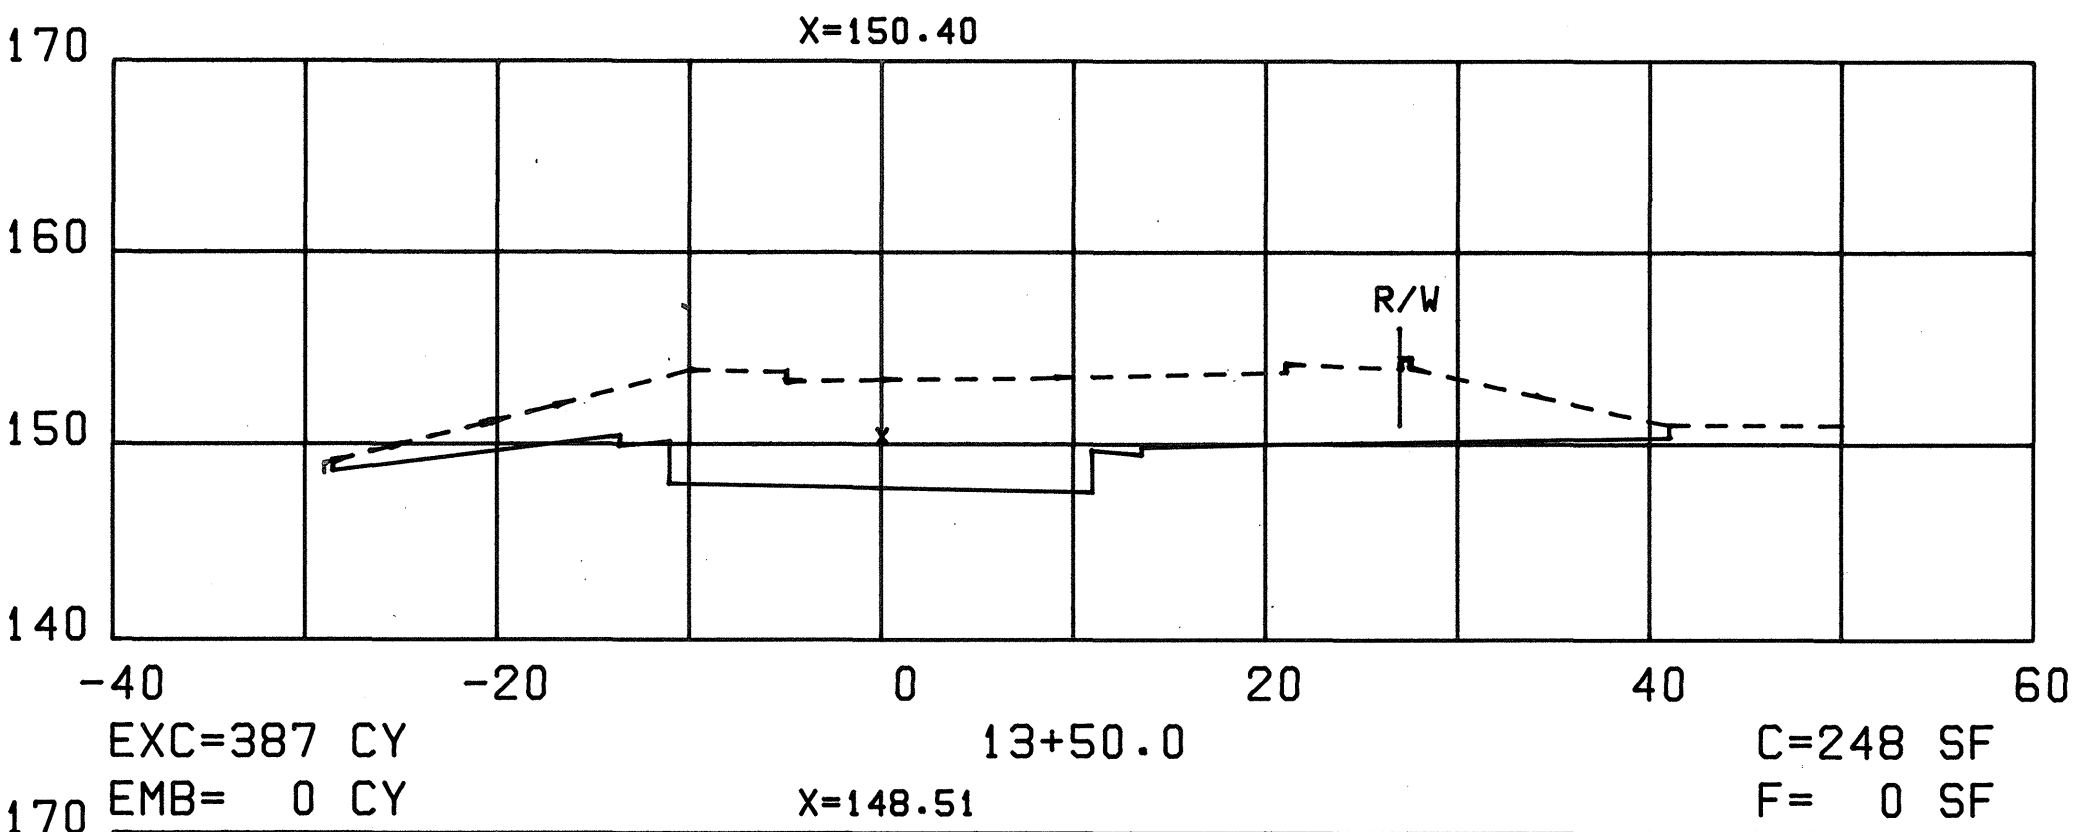

SHEET No. 3 OF 10 SHEETS










ORIGINAL
PLAN
DATE
DESIGNED BY
NOTED BY
DESIGNED BY
QUANTITIES BY
CHECKED BY

FED. ROAD DIST. NO.	STATE	FED. AID PROJ. NO.	FISCAL YEAR	SHEET NO.	TOTAL SHEETS
HAWAII	HAW.	F-083-1(10)	1978	154	160

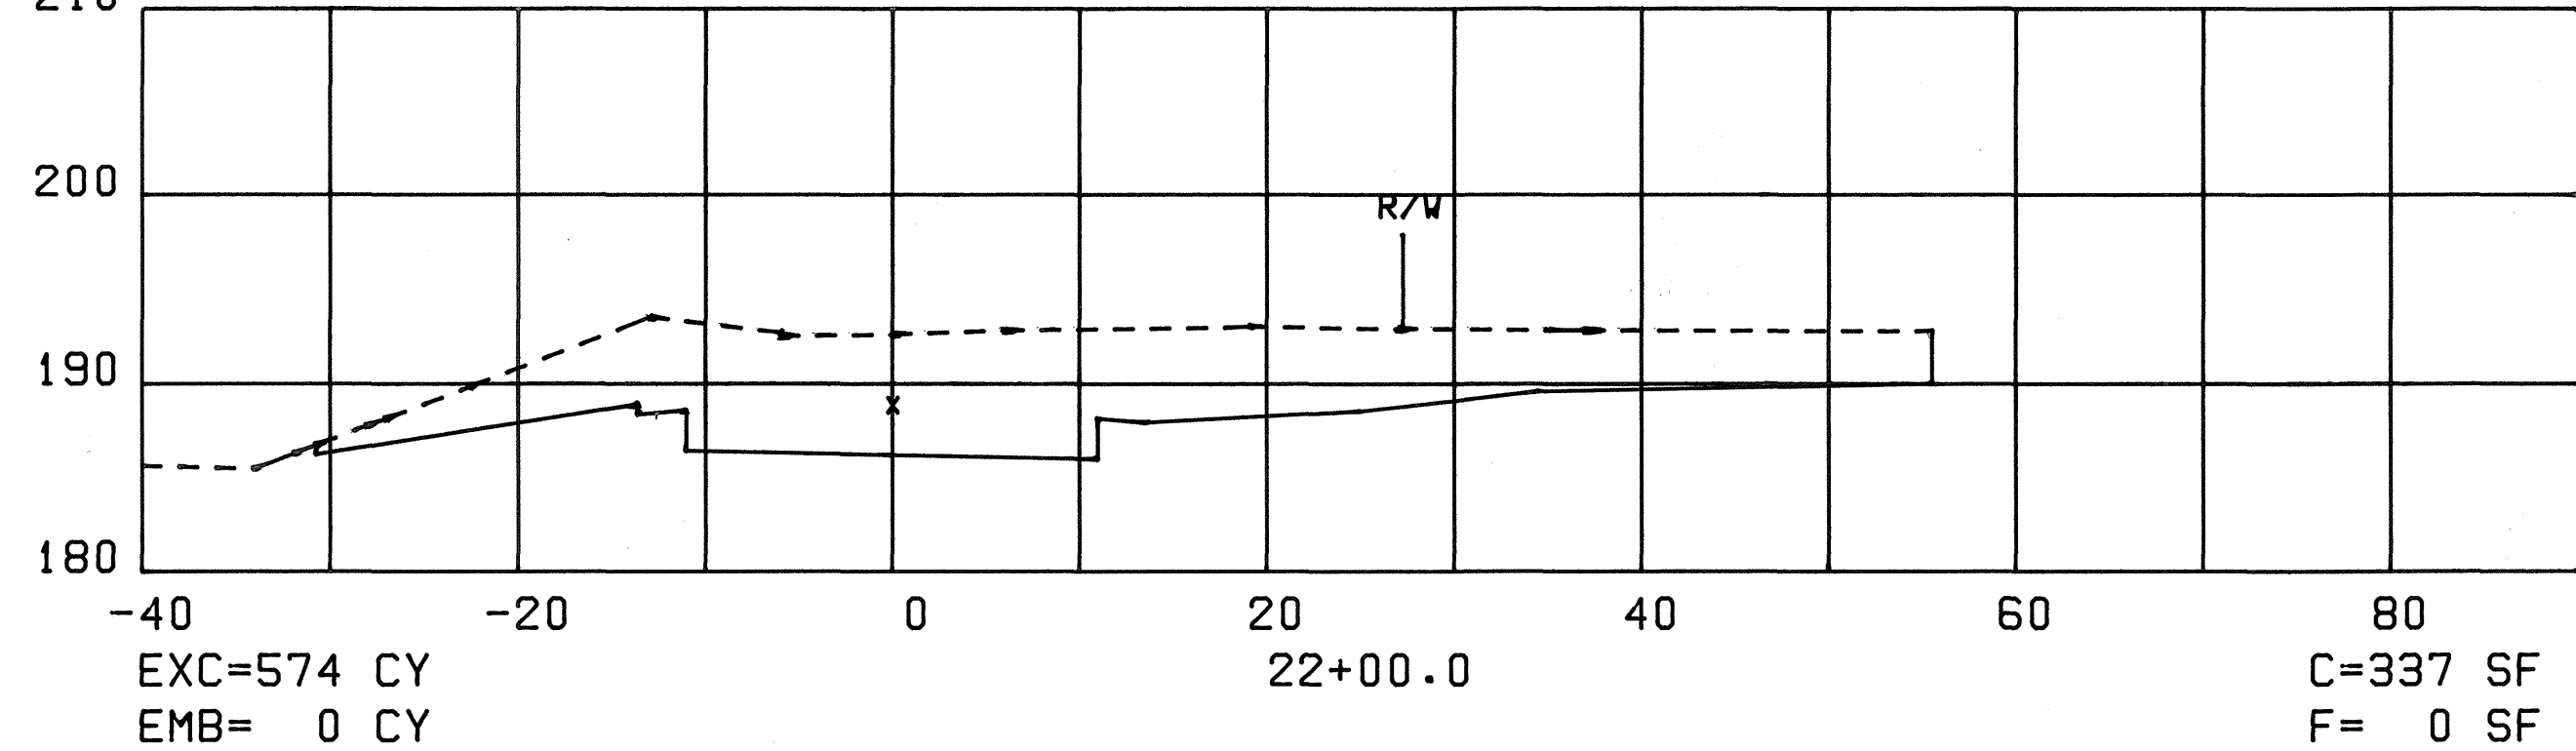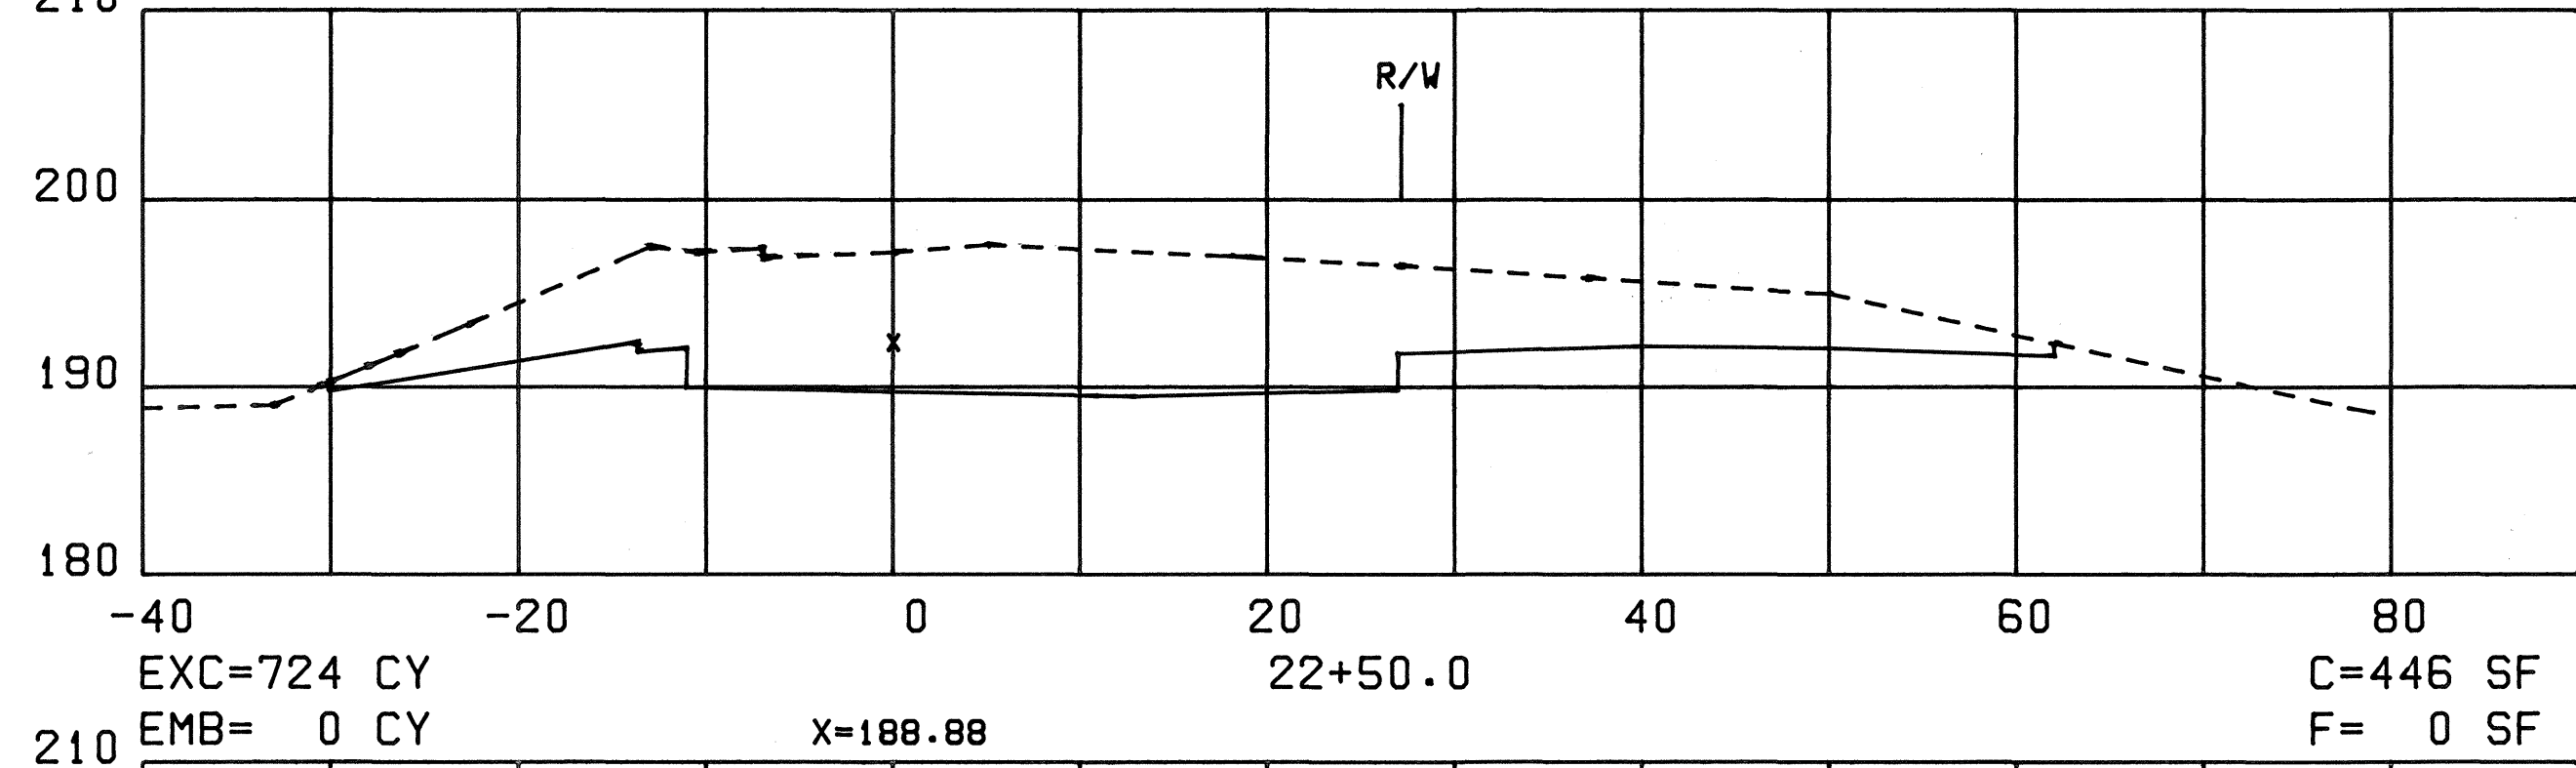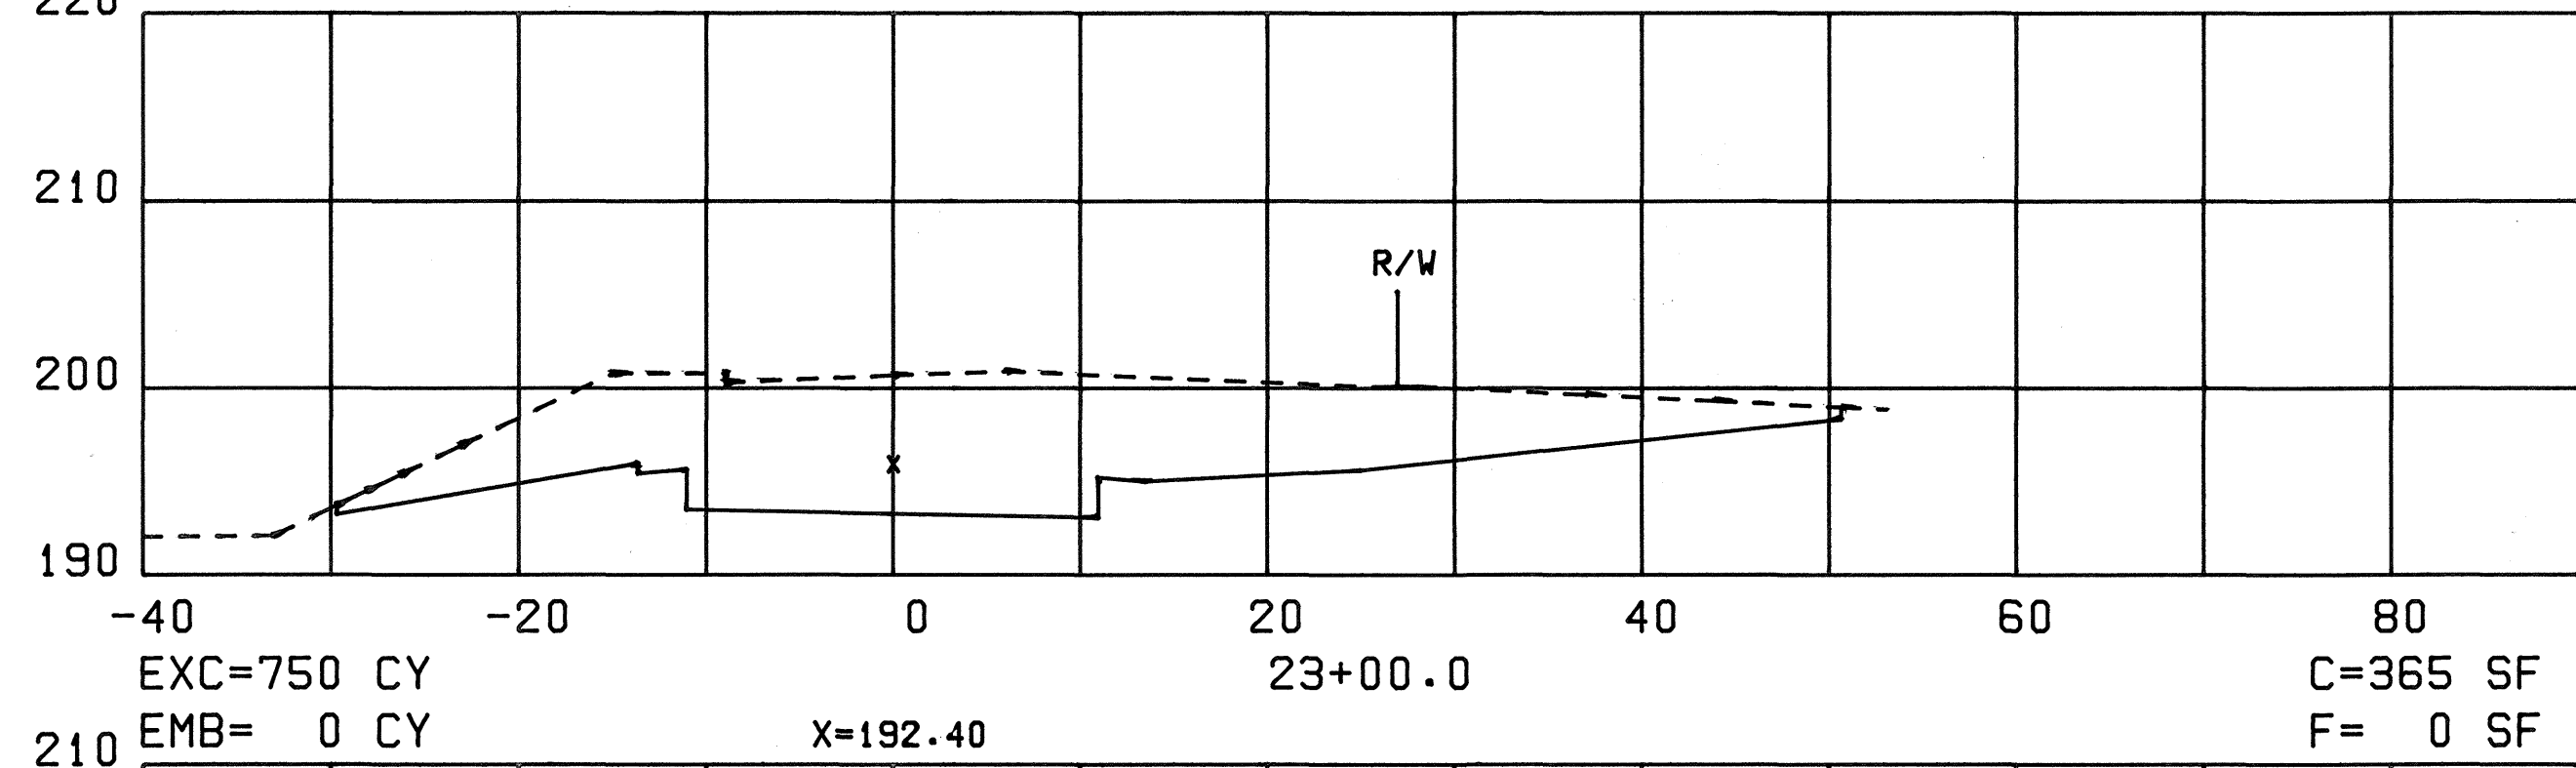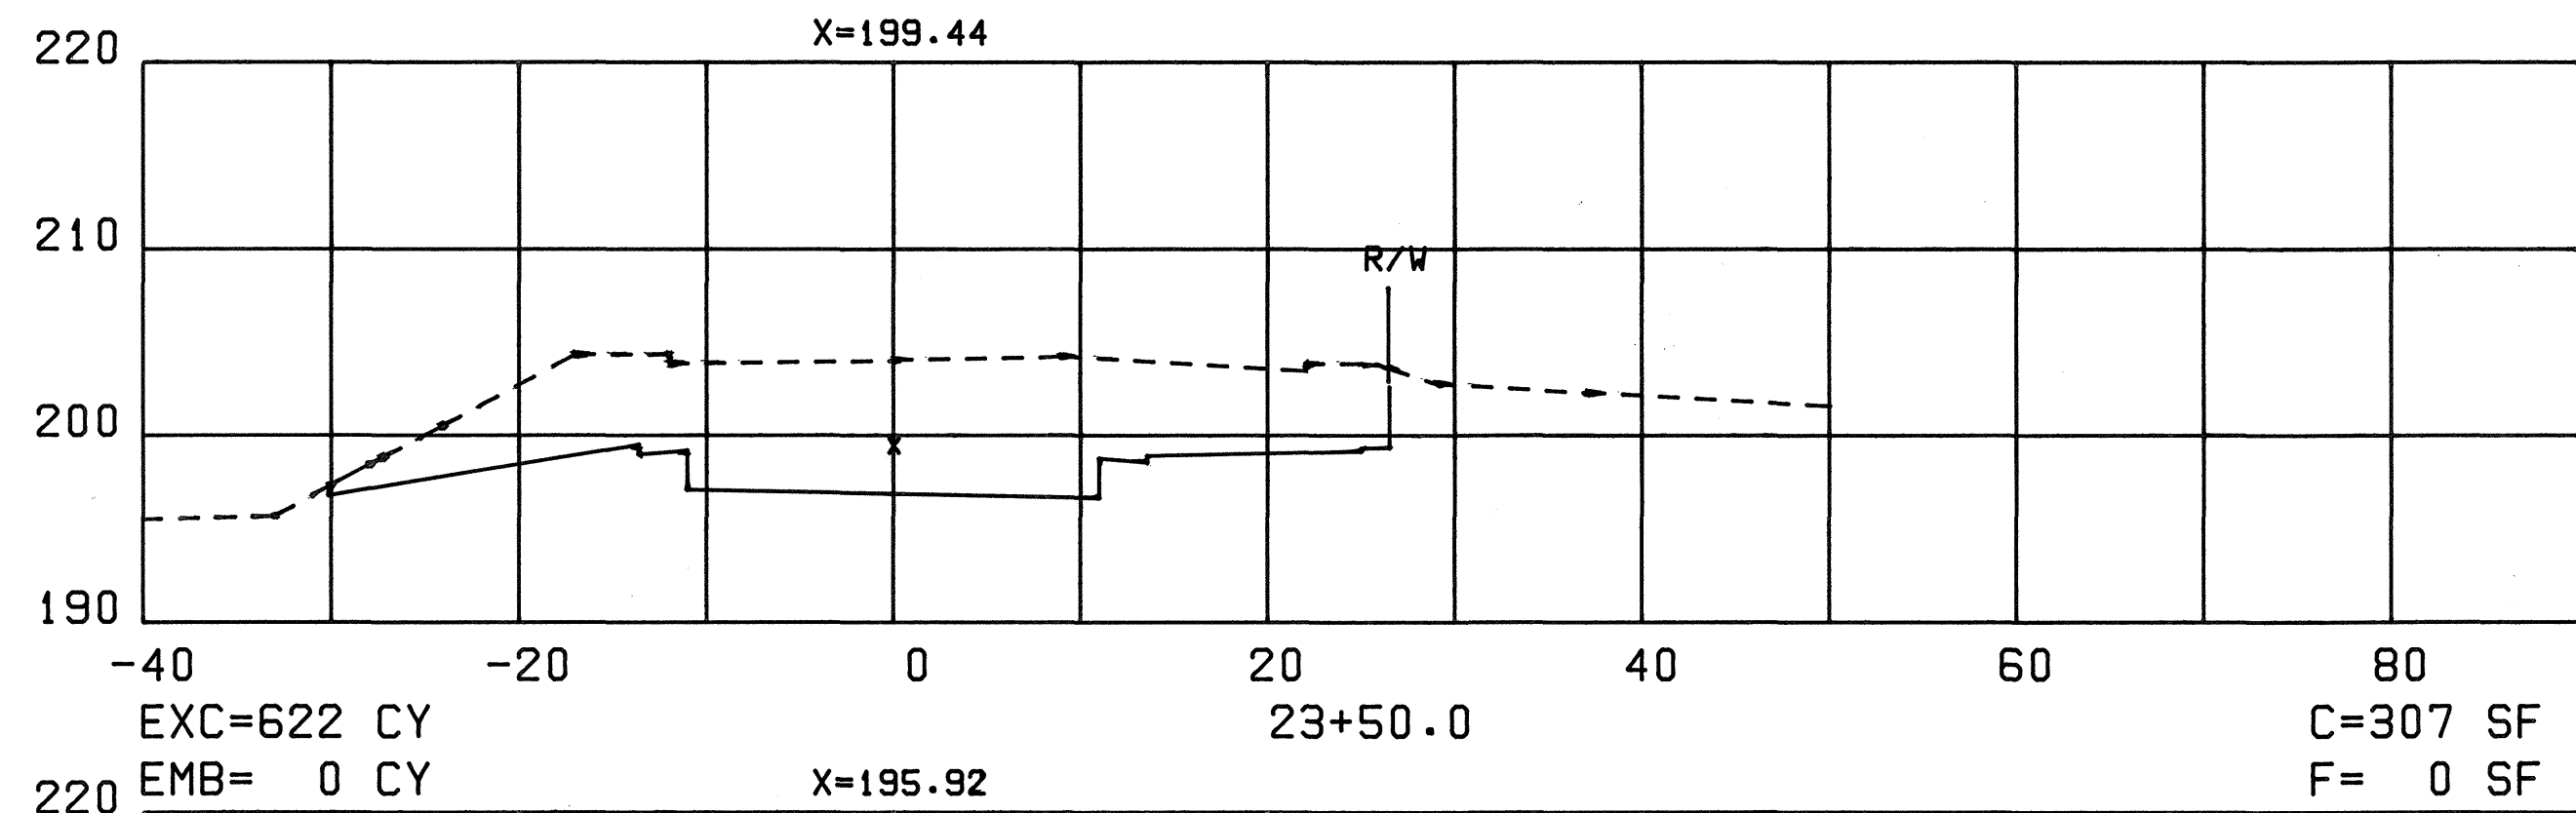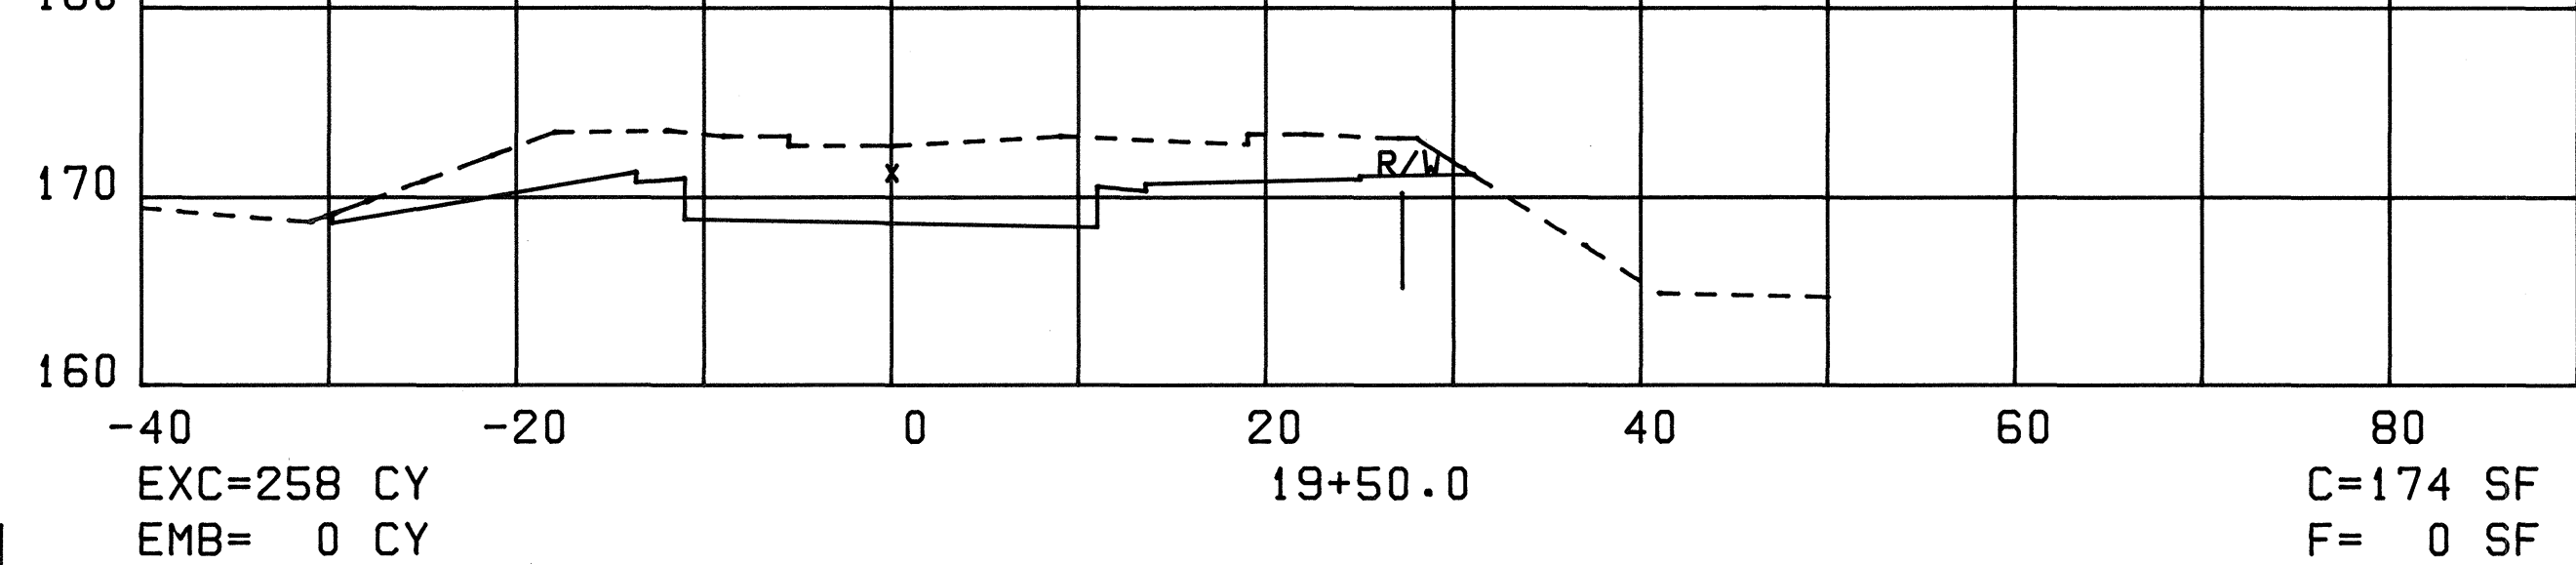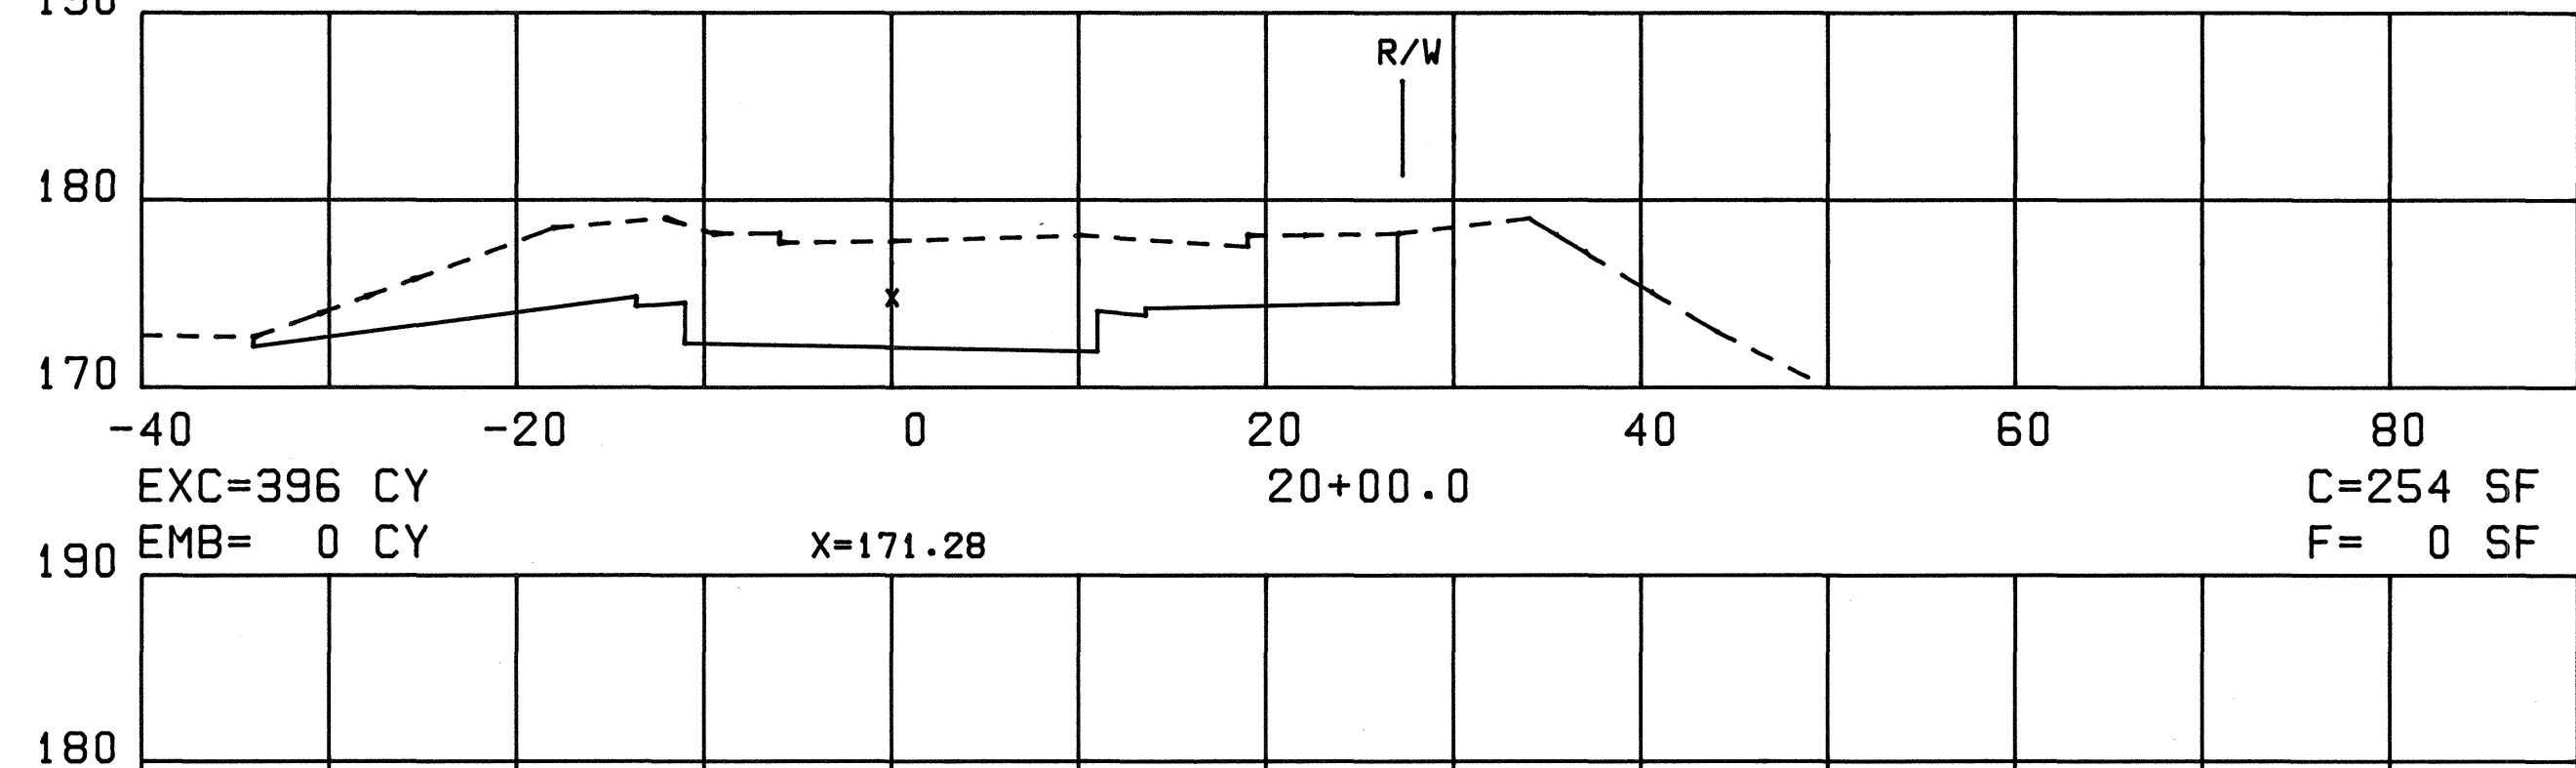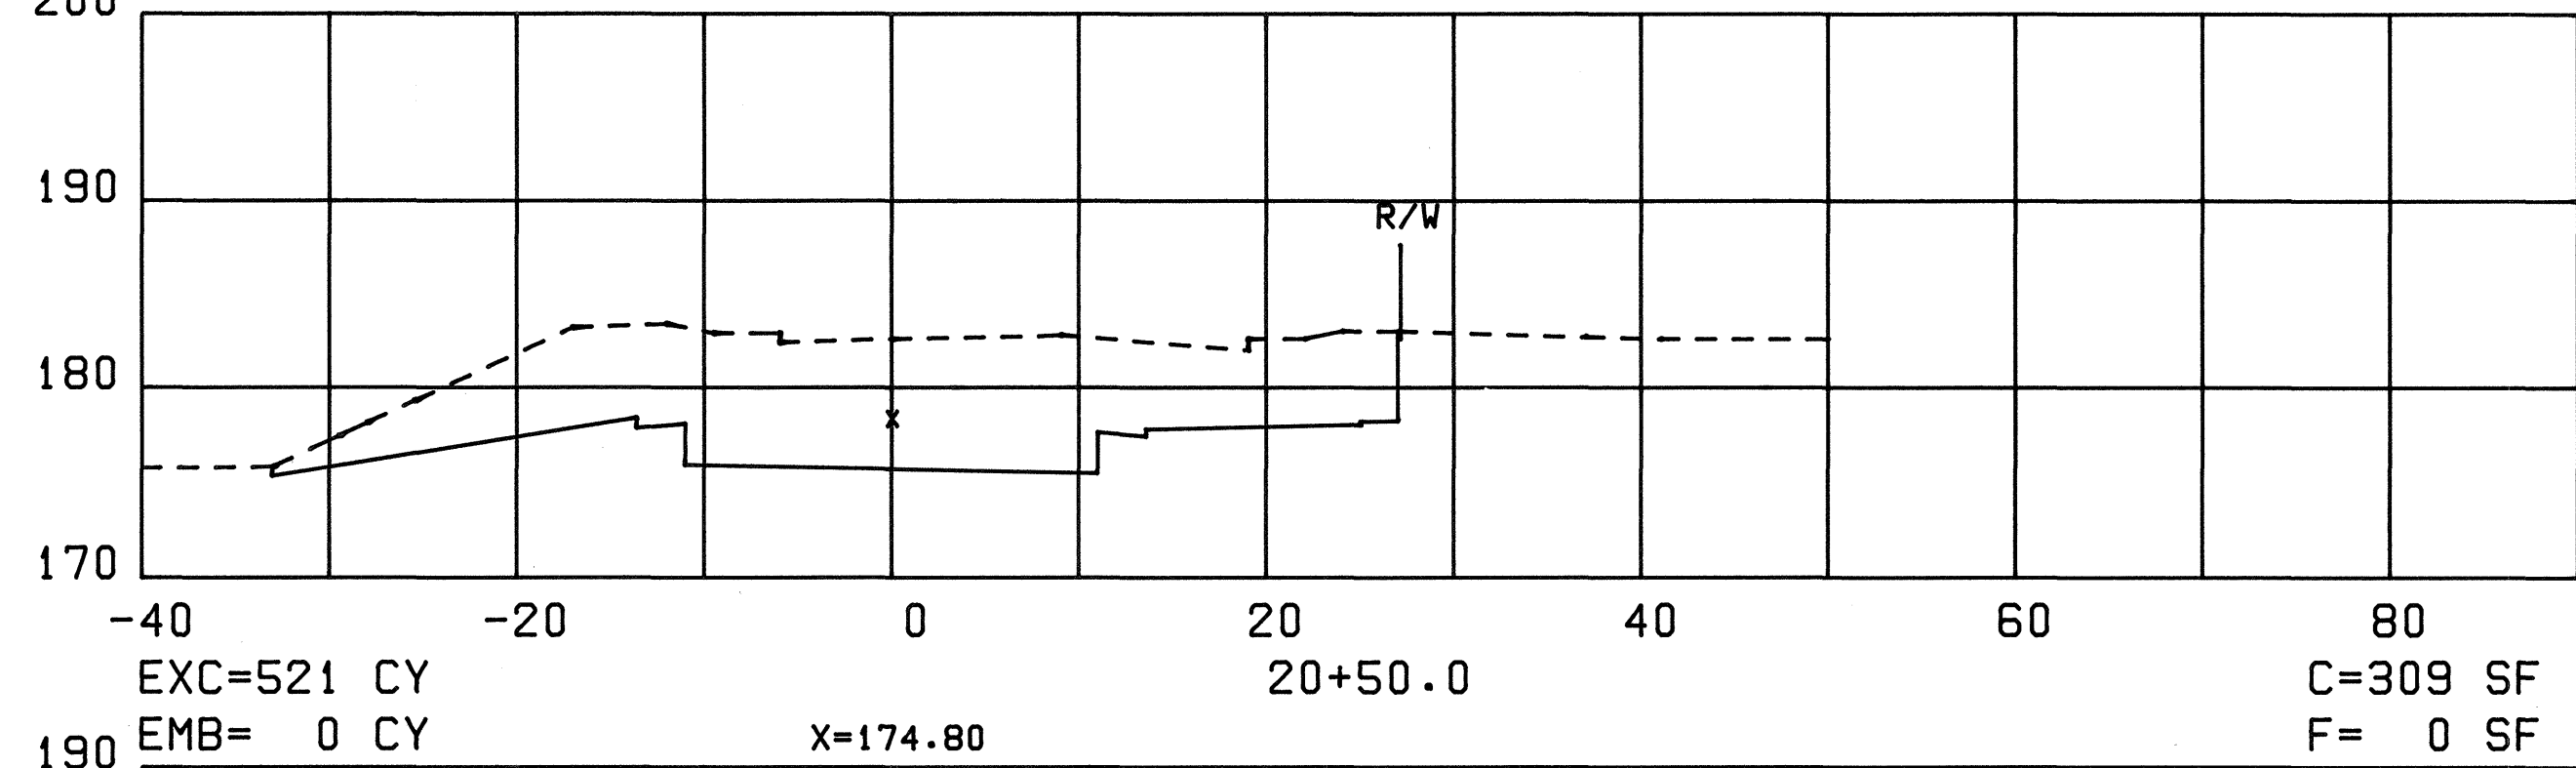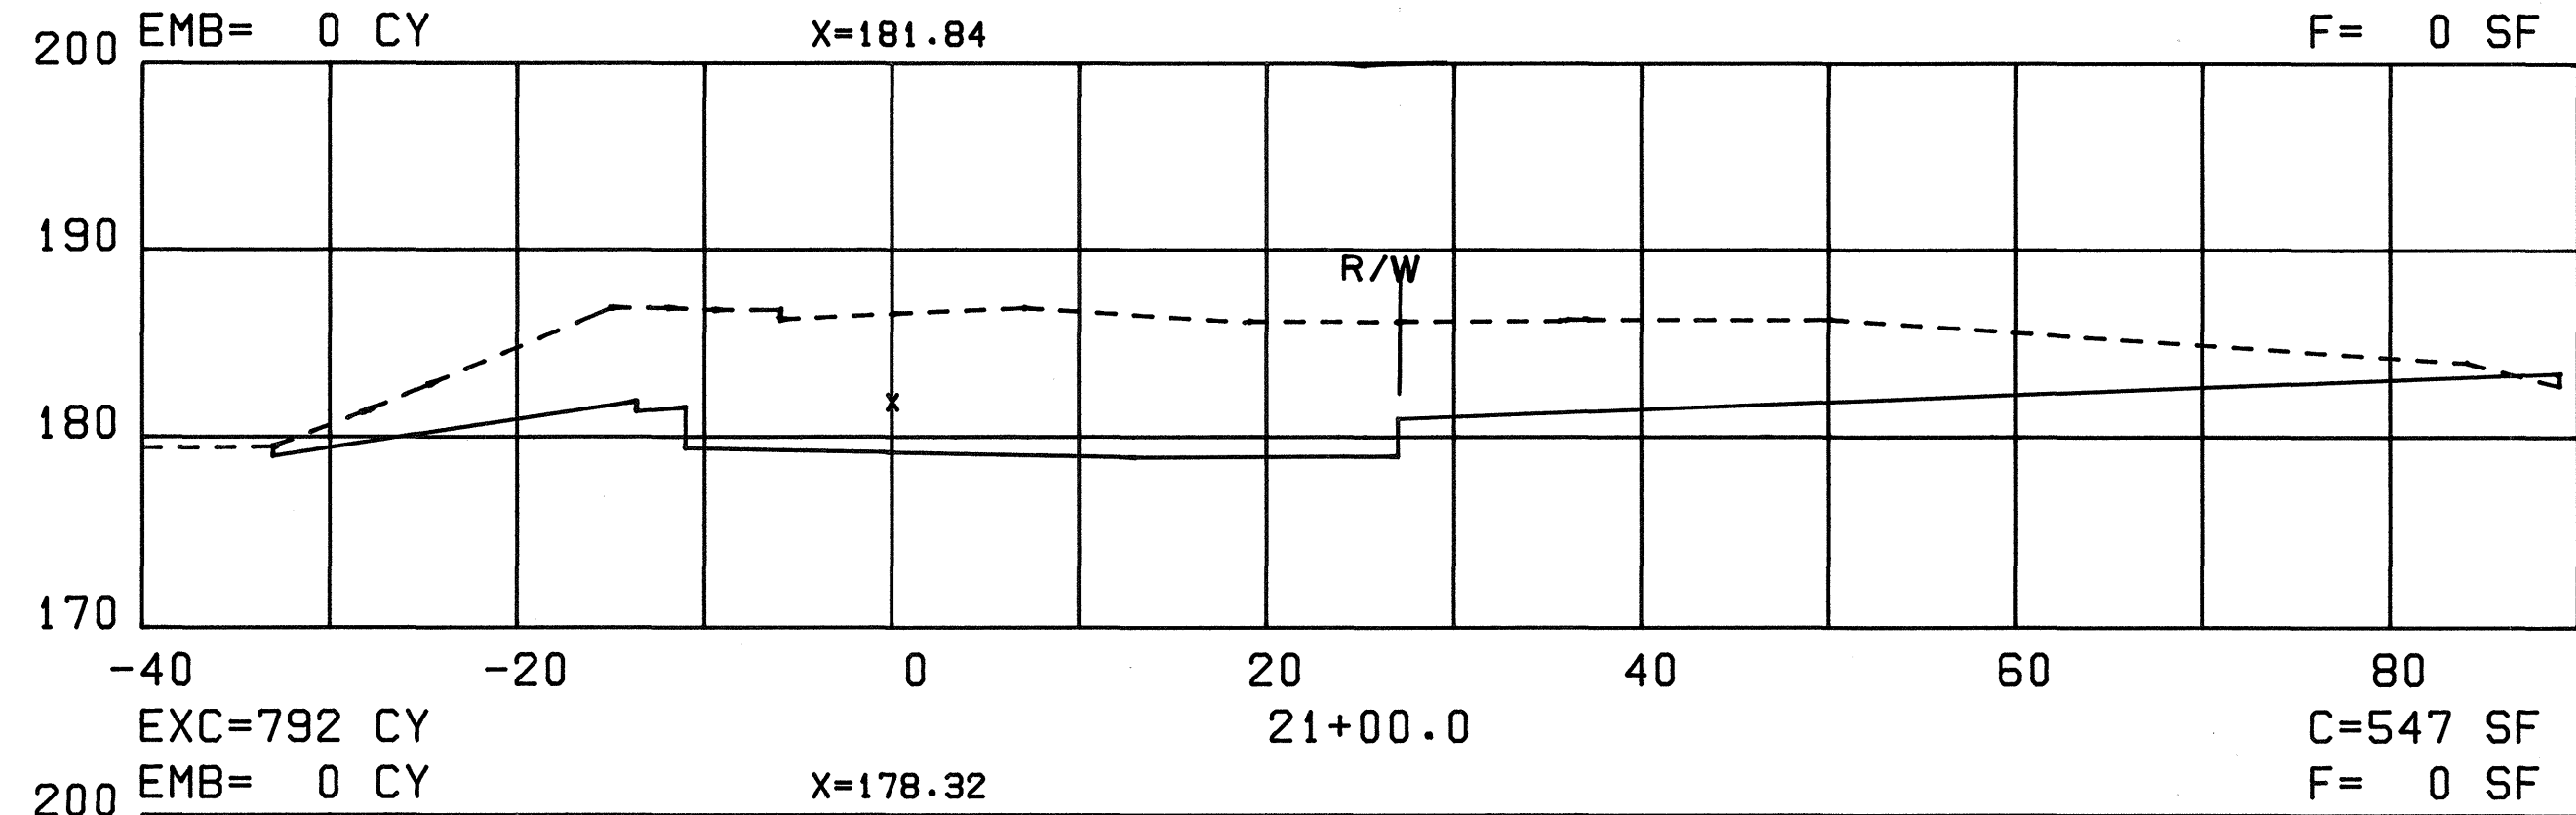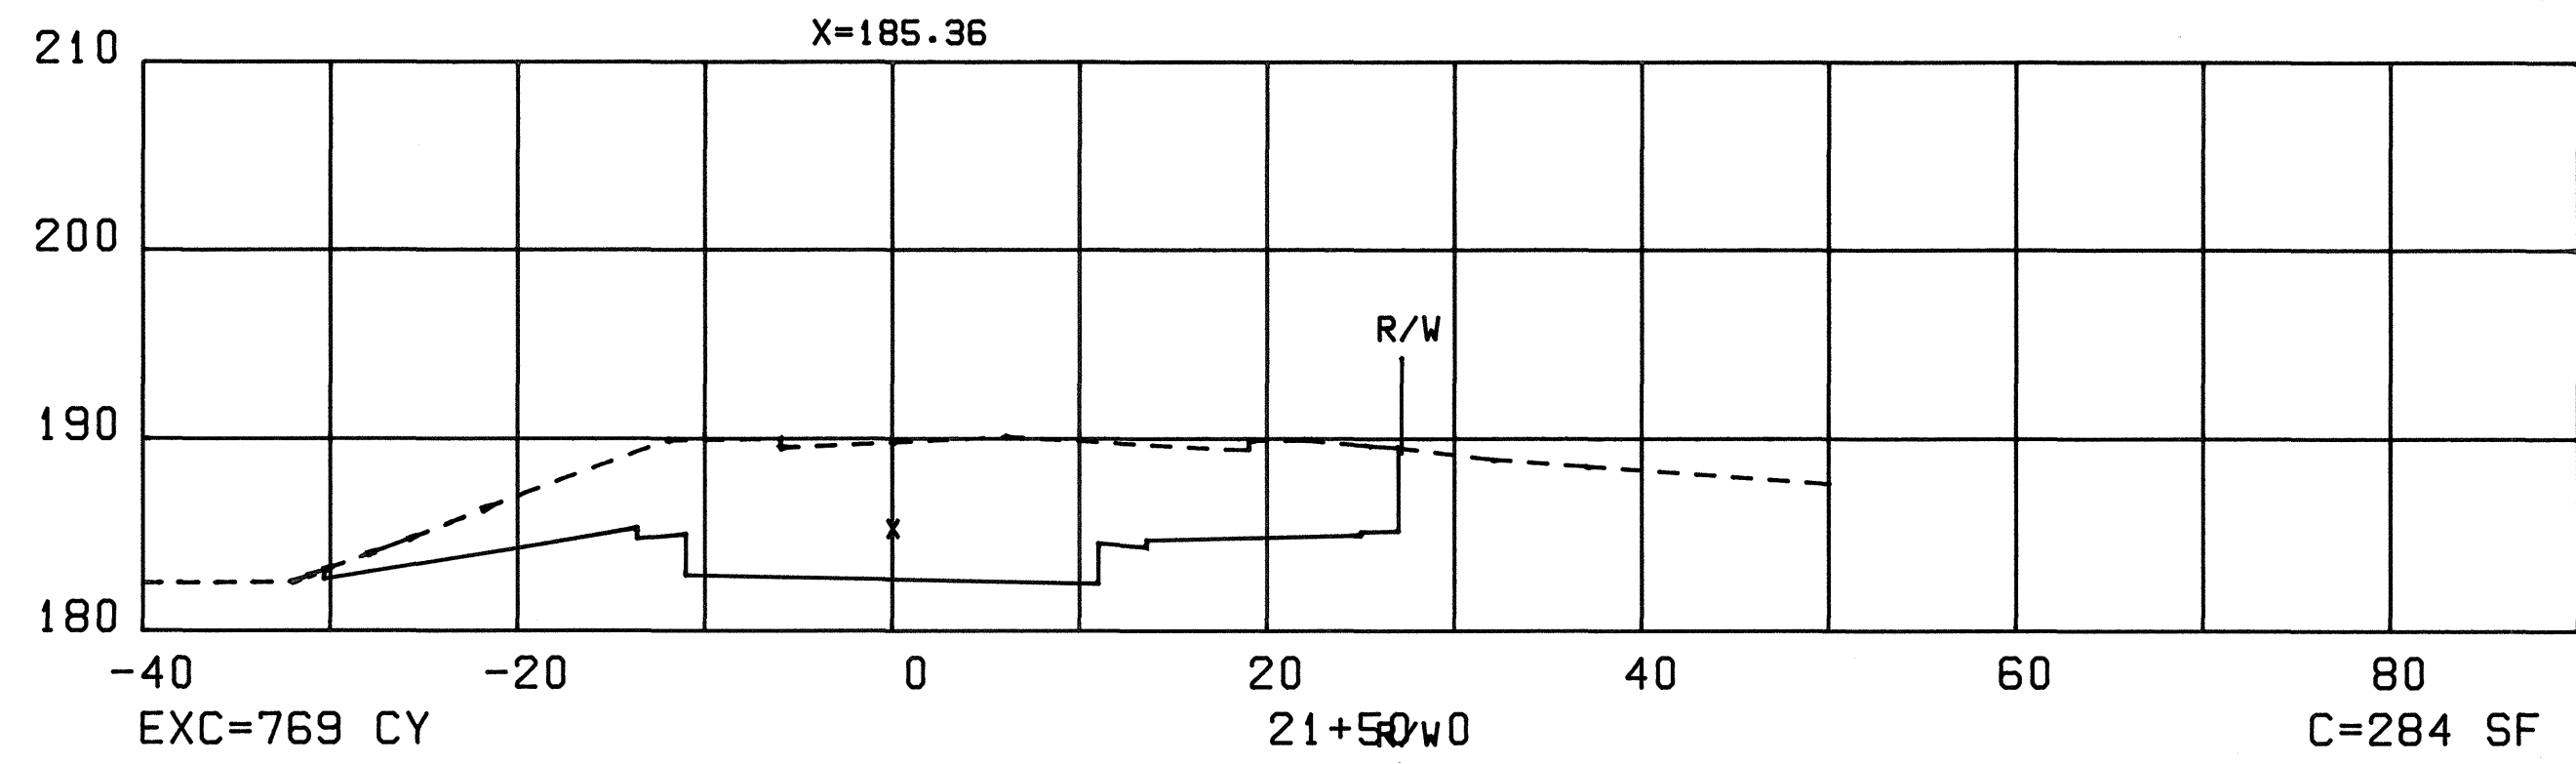




ORIGINAL PLAN	DATE
DESIGNED BY	
TRACED BY	
NOTED BY	
CHECKED BY	

FED. ROAD DIST. NO.	STATE	FED. AID PROJ. NO.	FISCAL YEAR	SHEET NO.	TOTAL SHEETS
HAWAII	HAW.	F-083-1(10)	1978	155	160

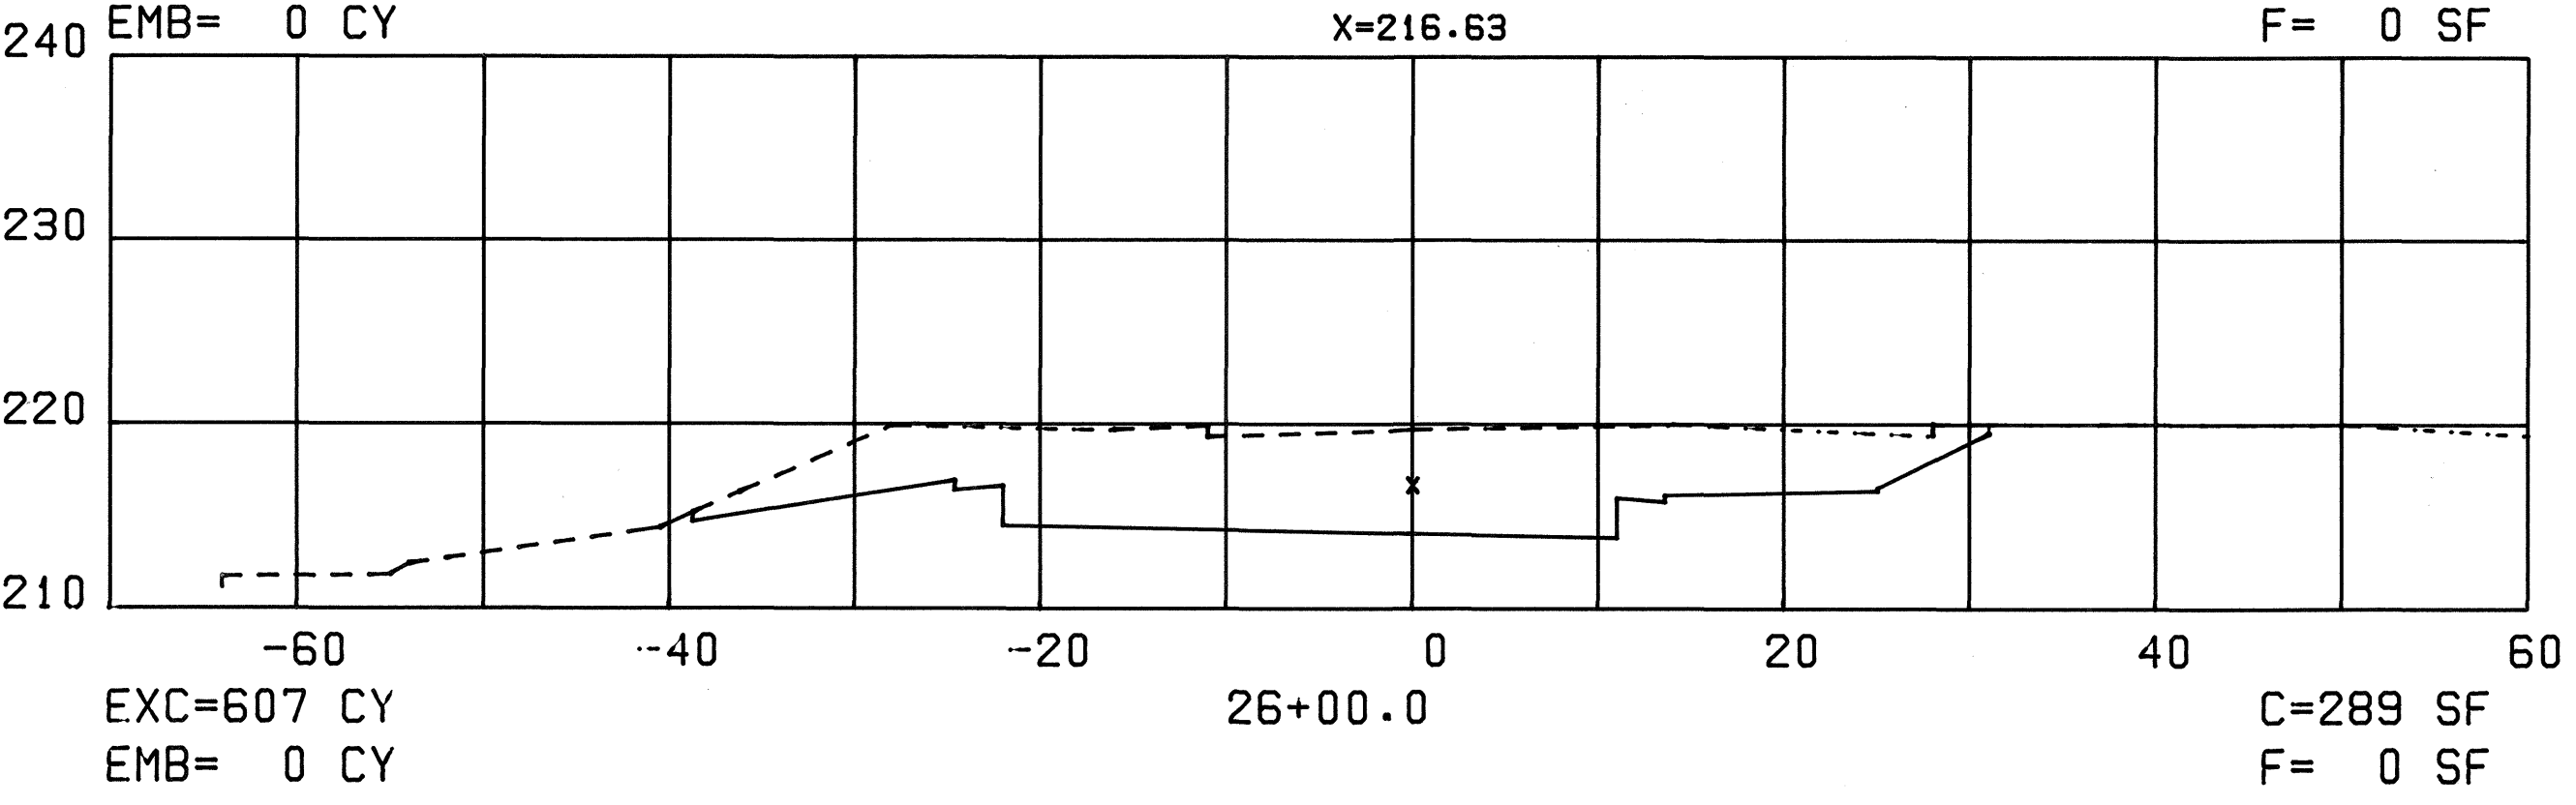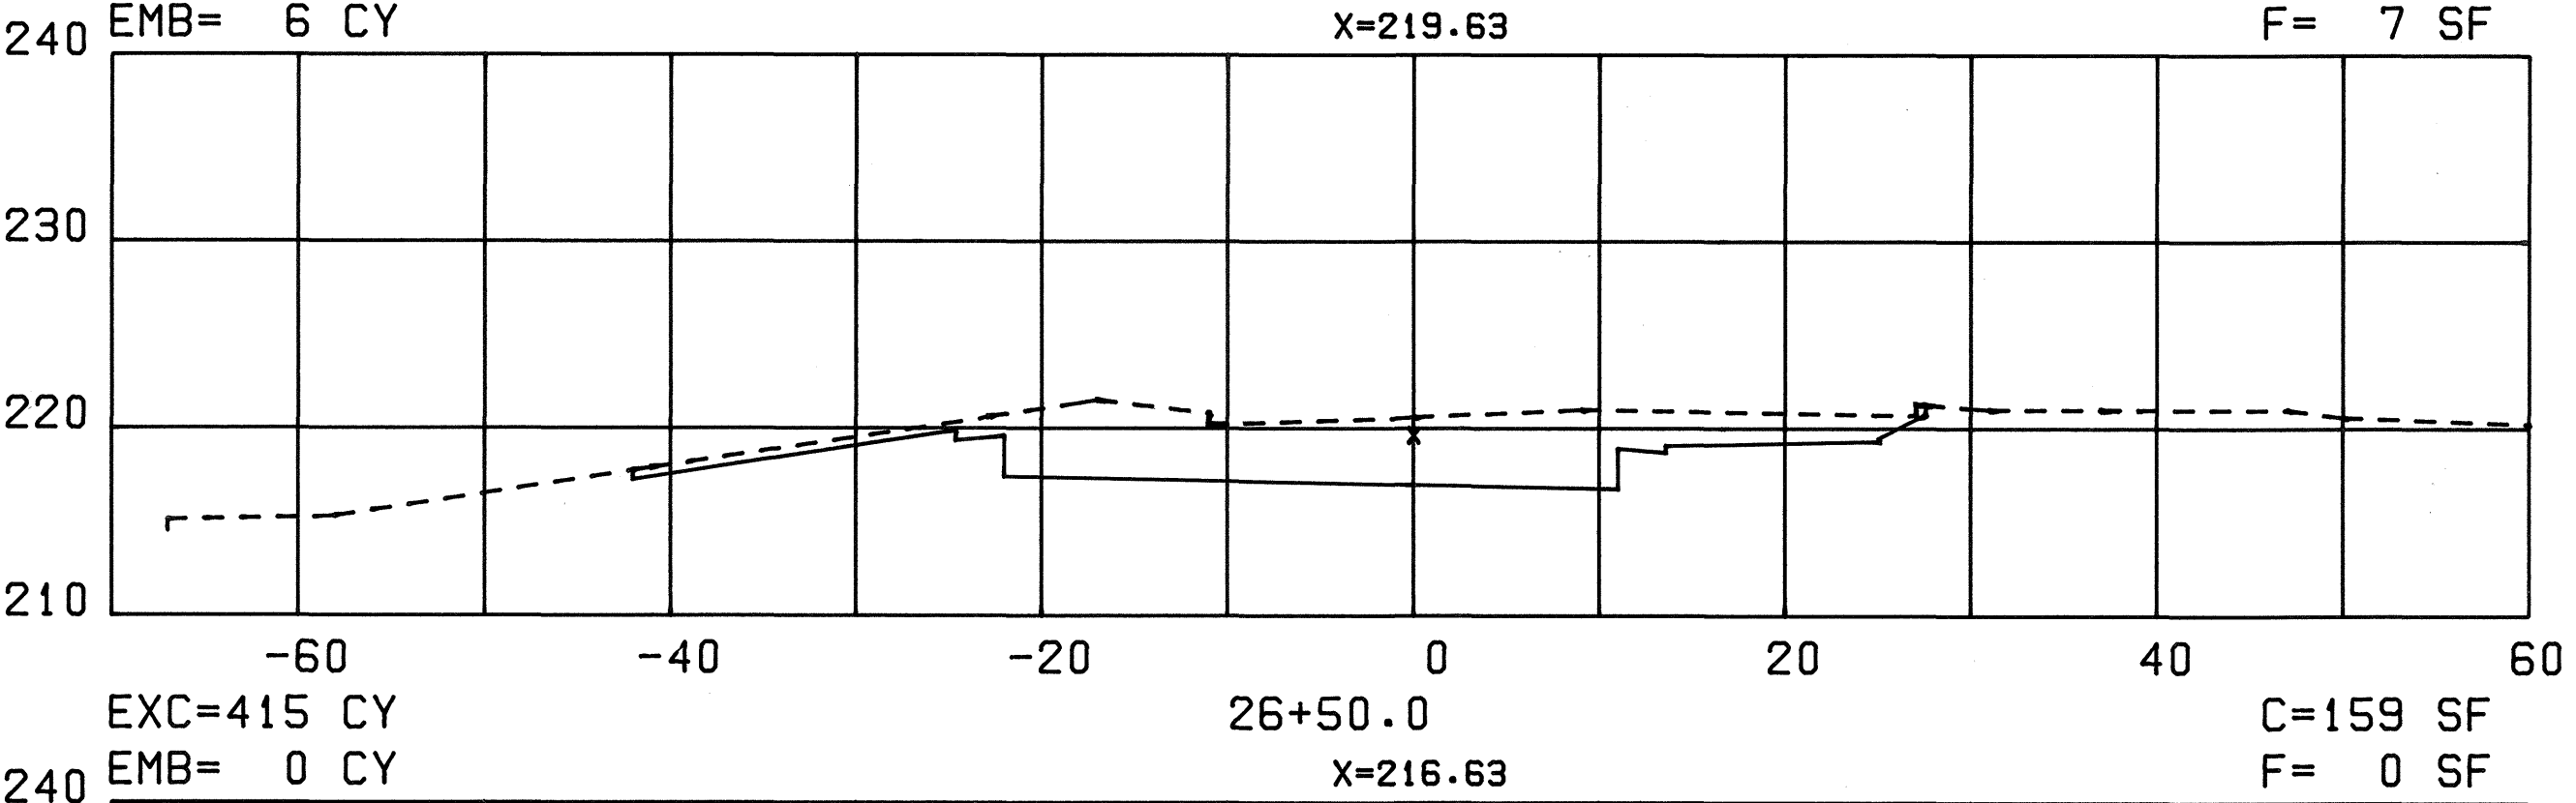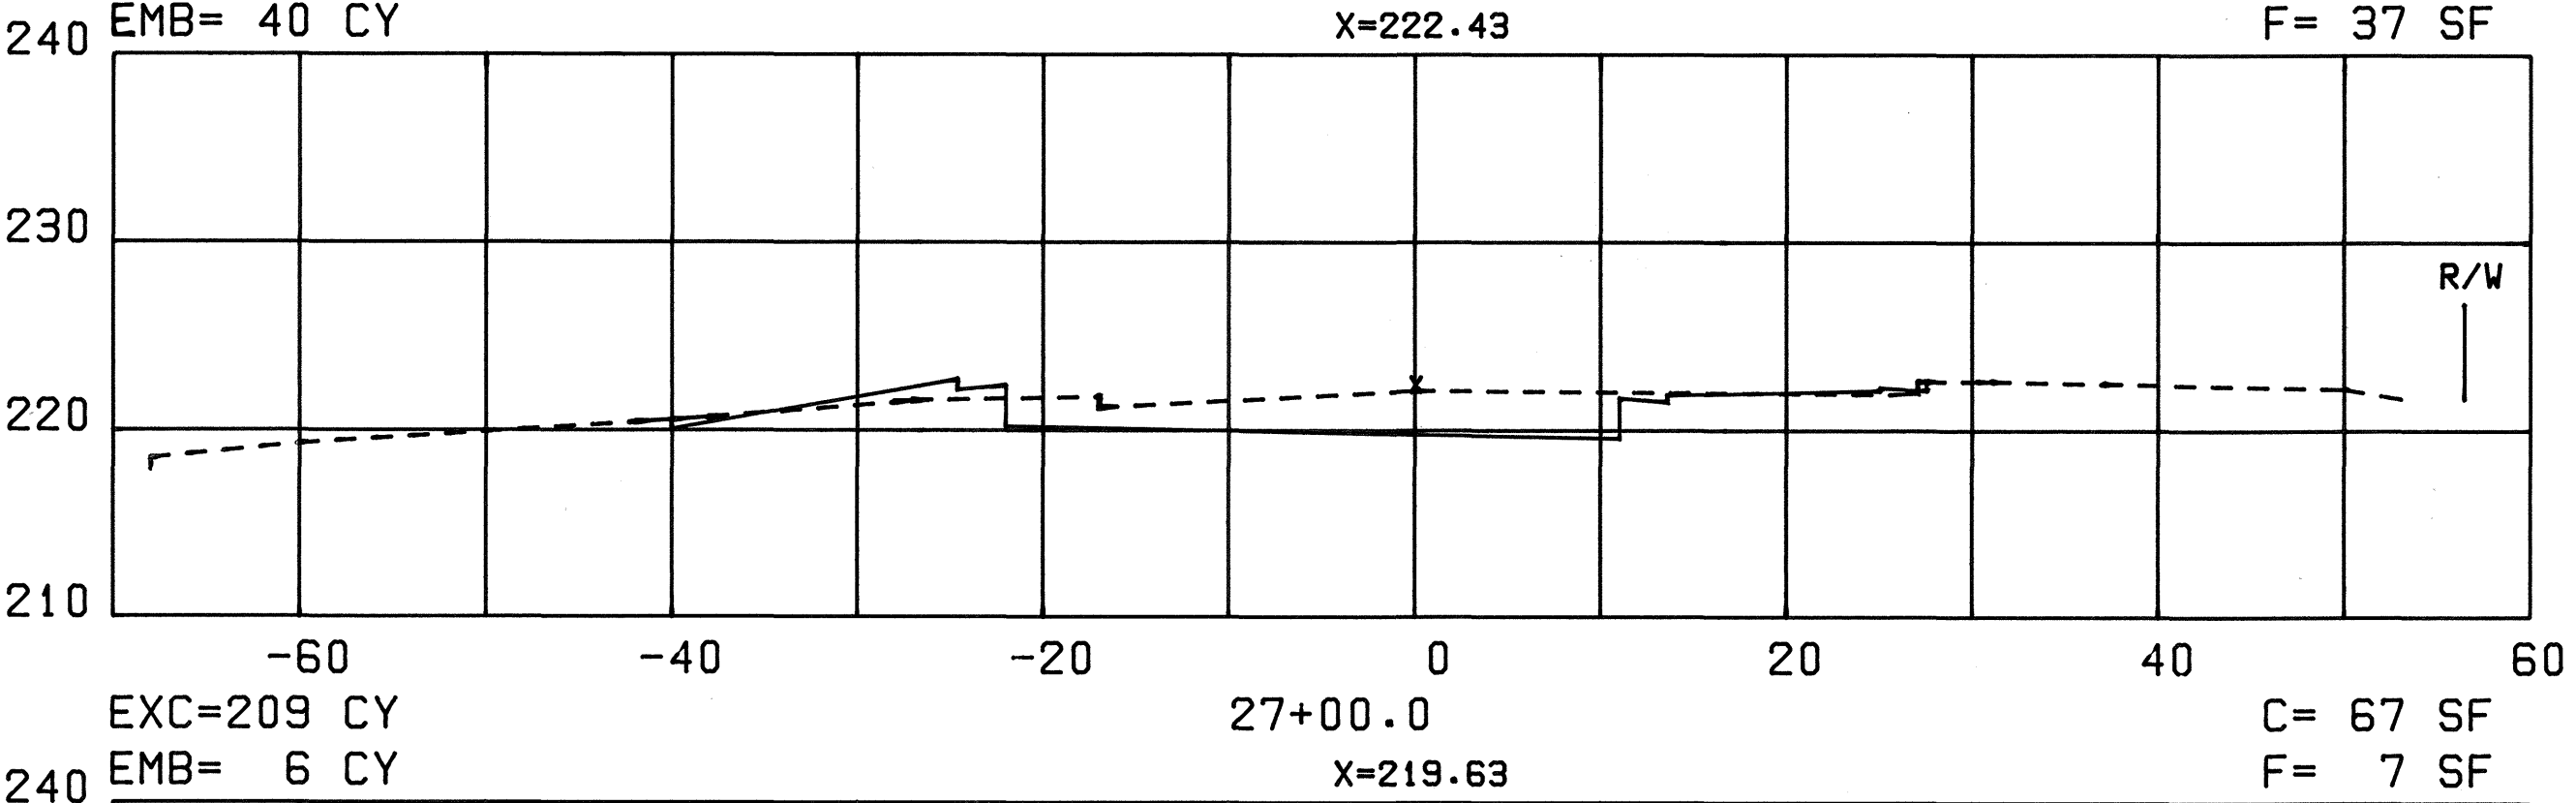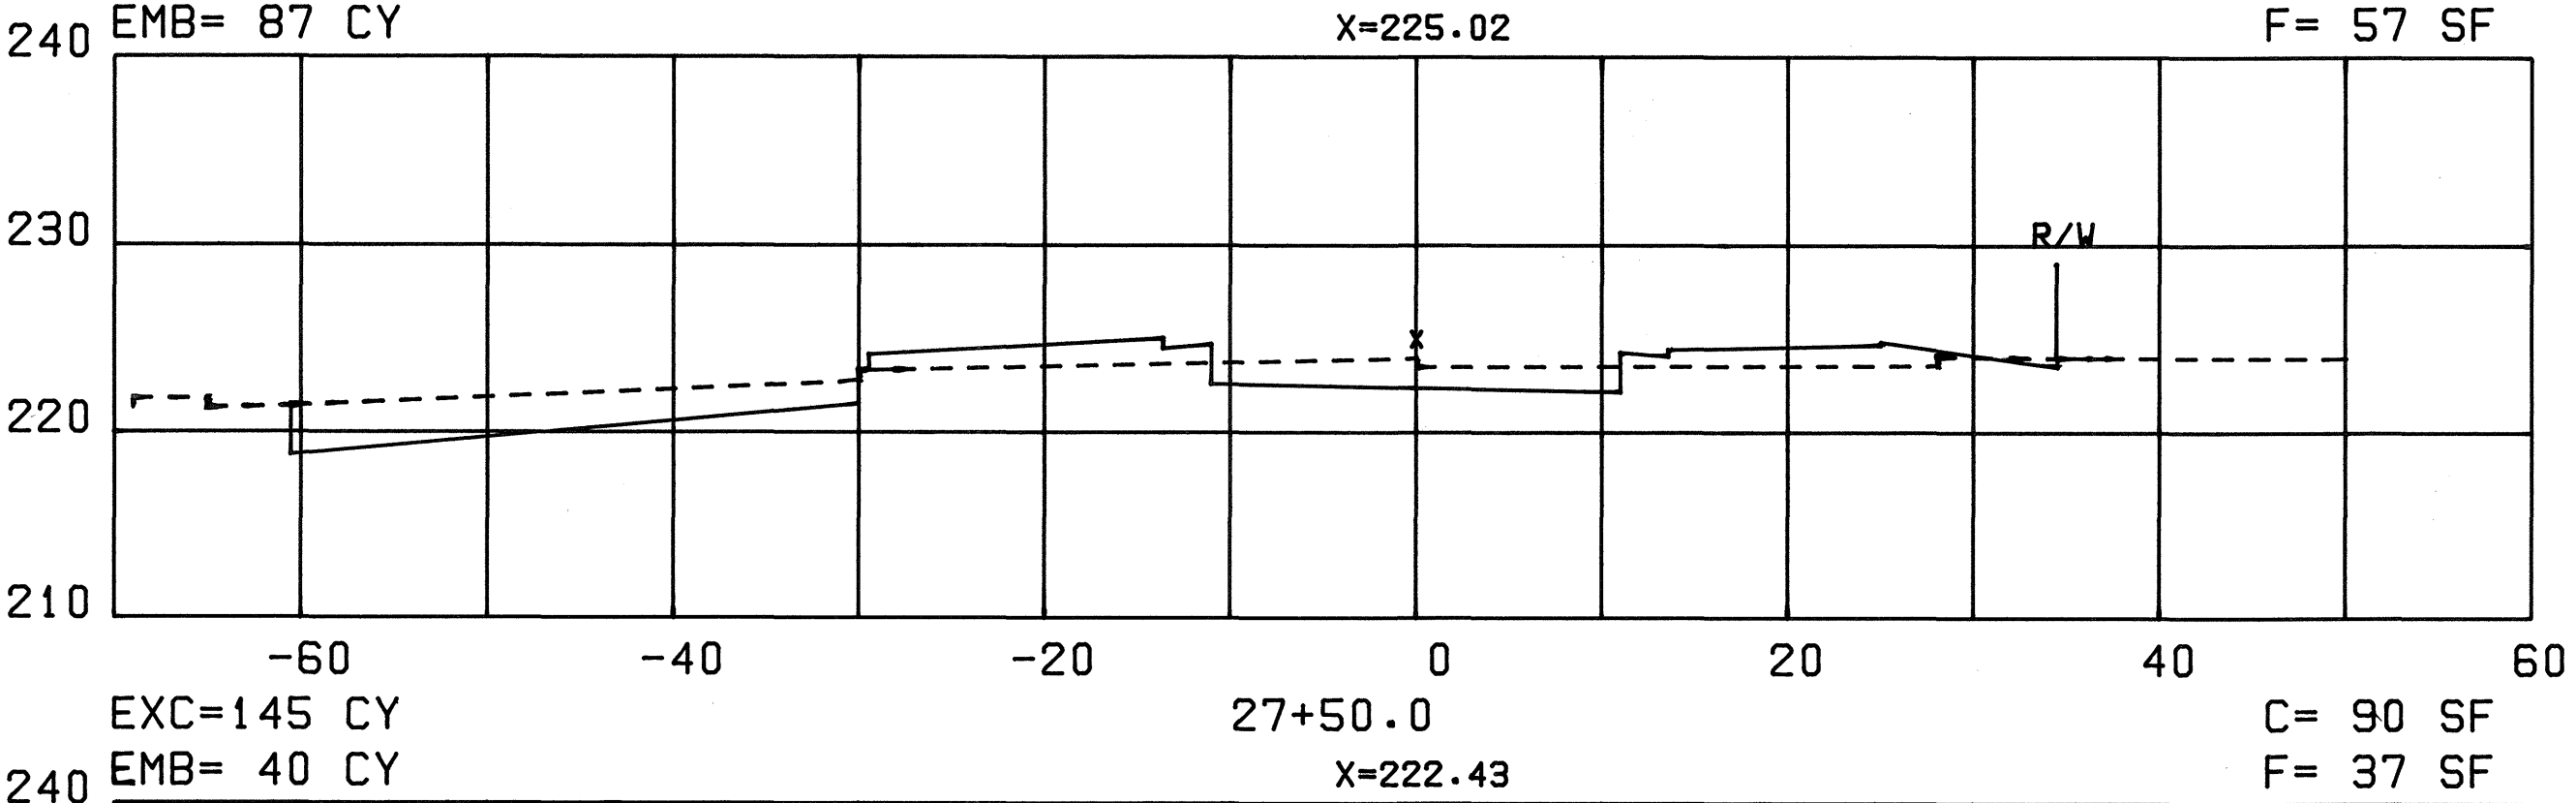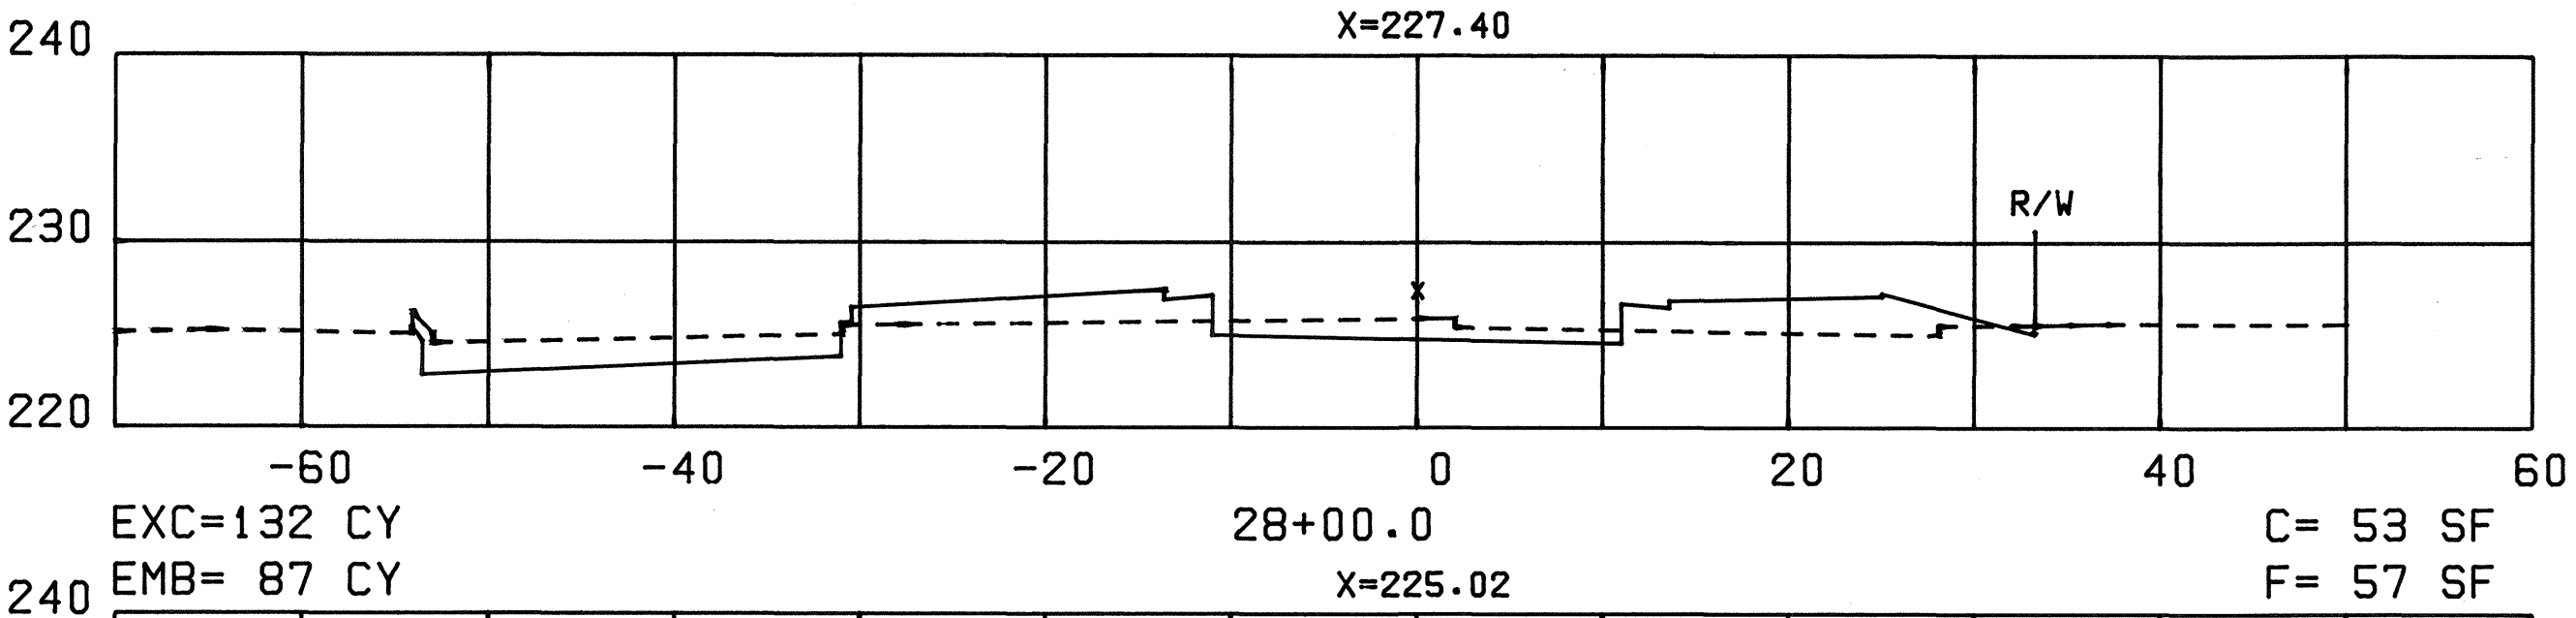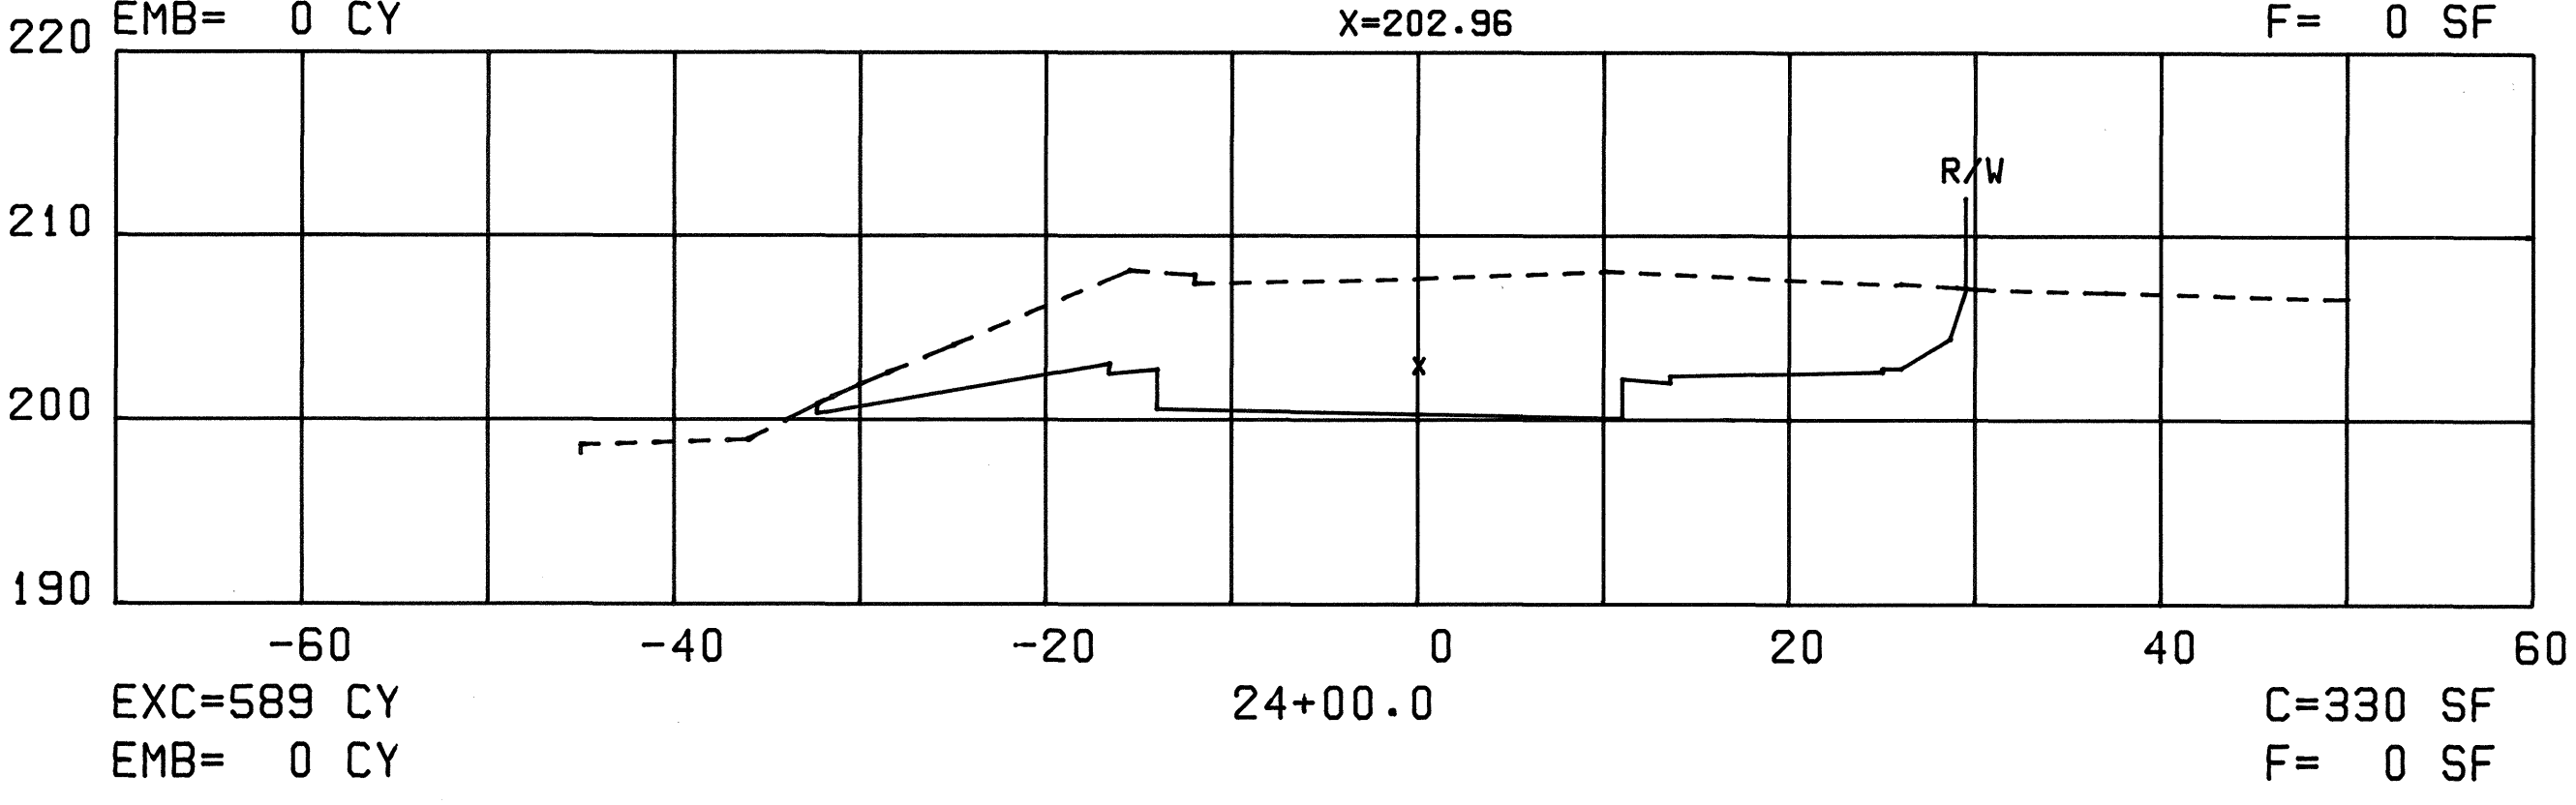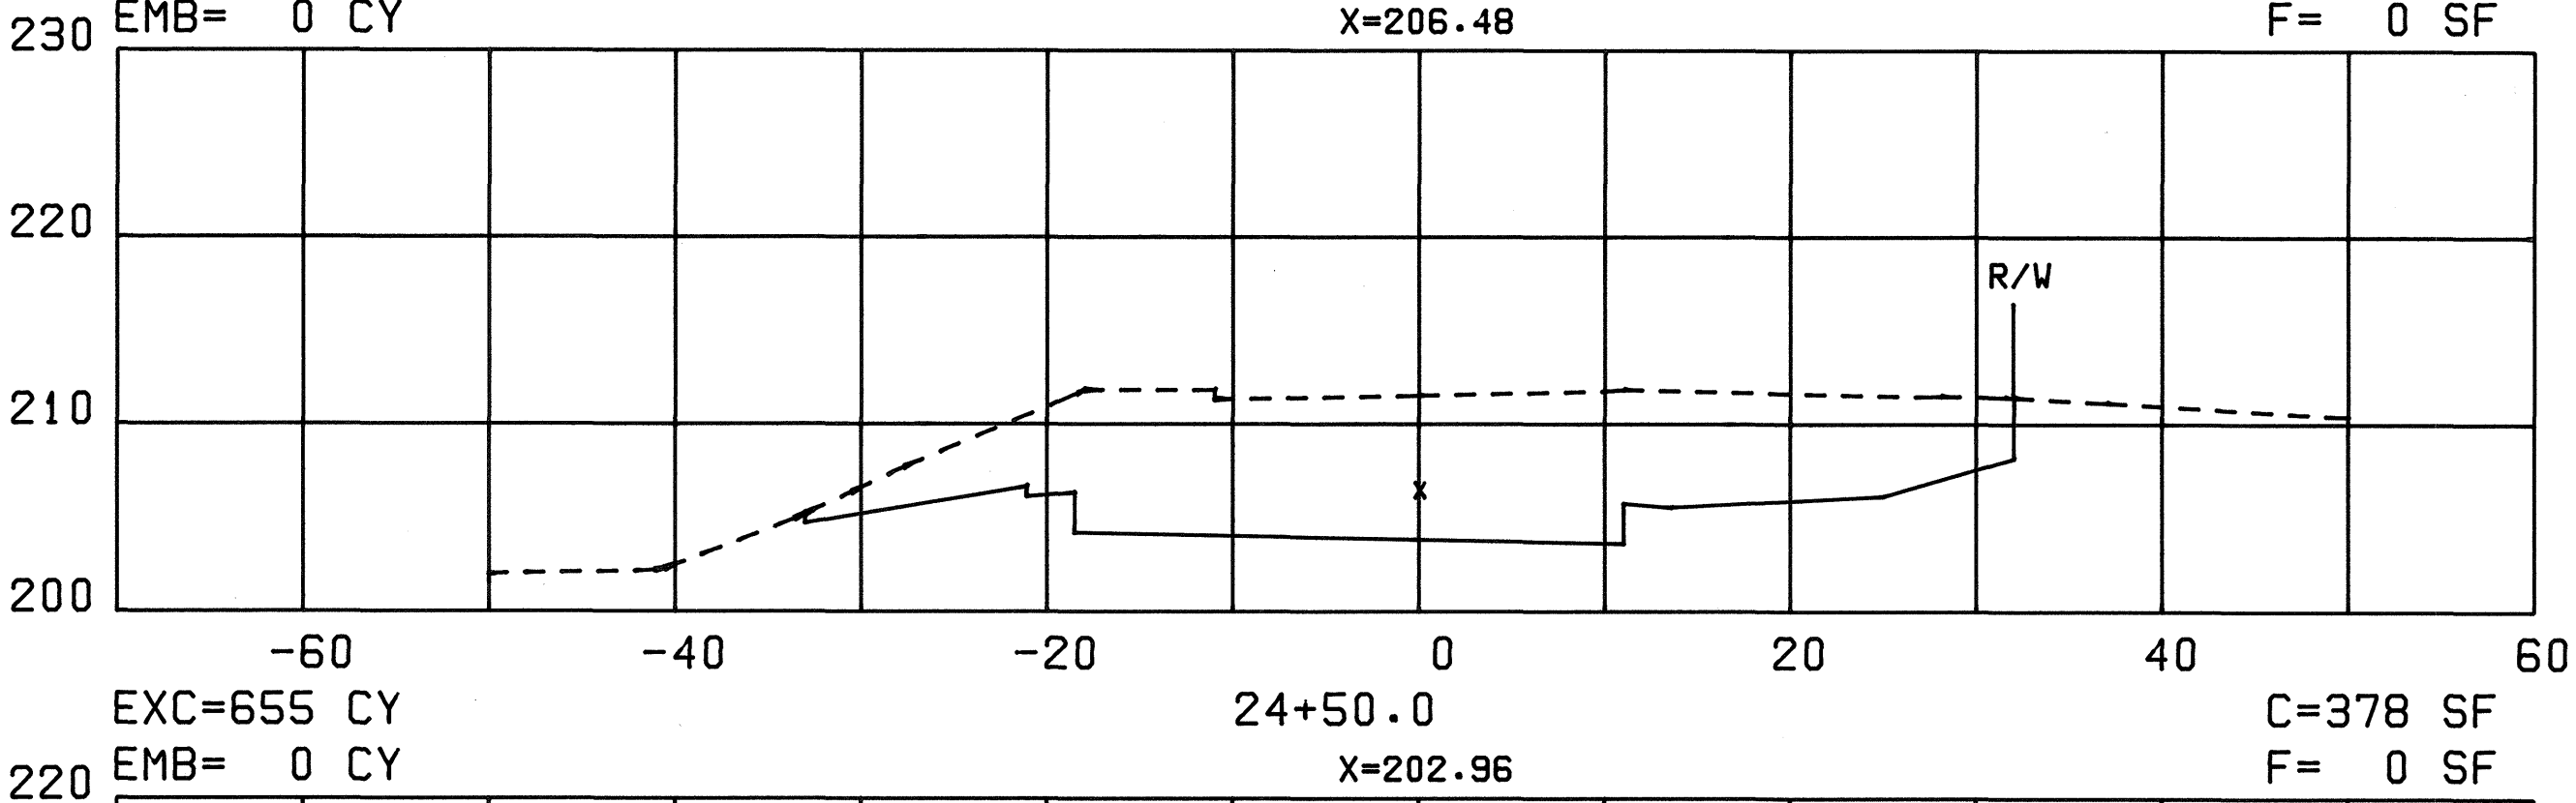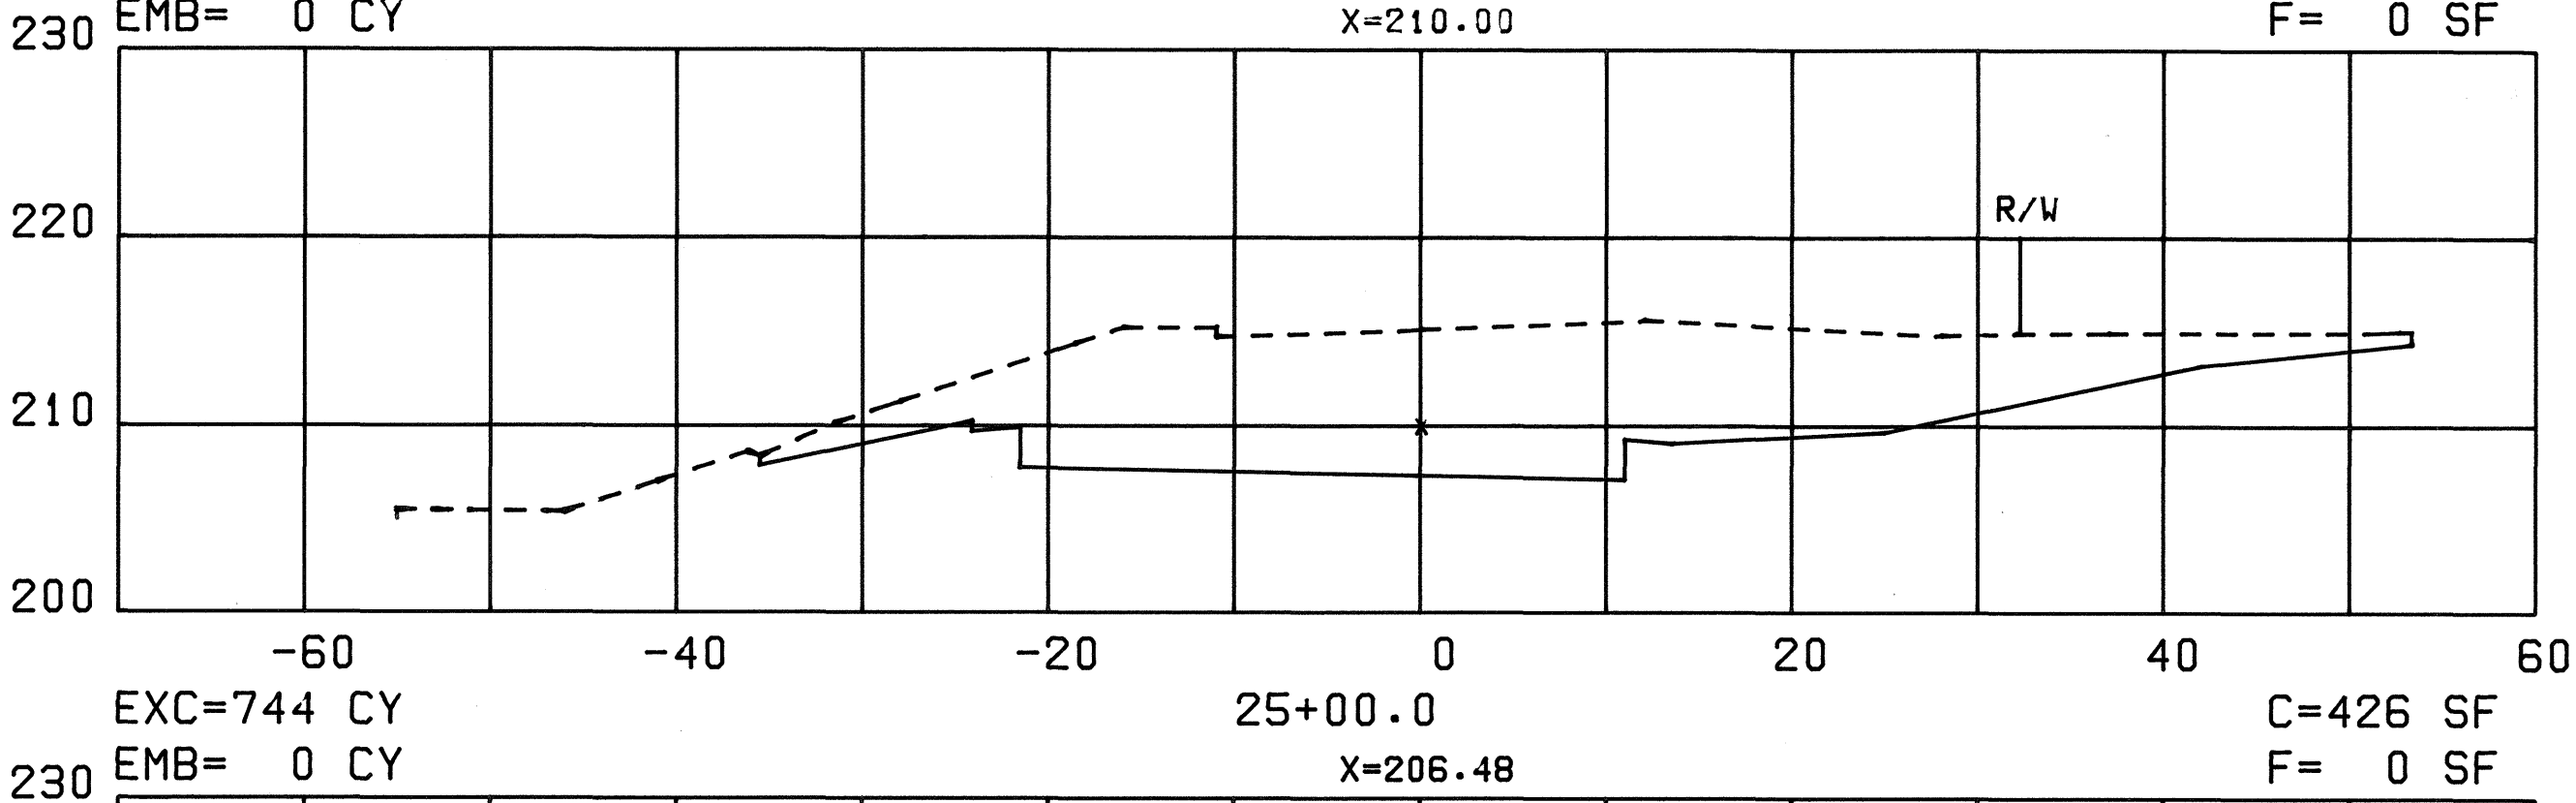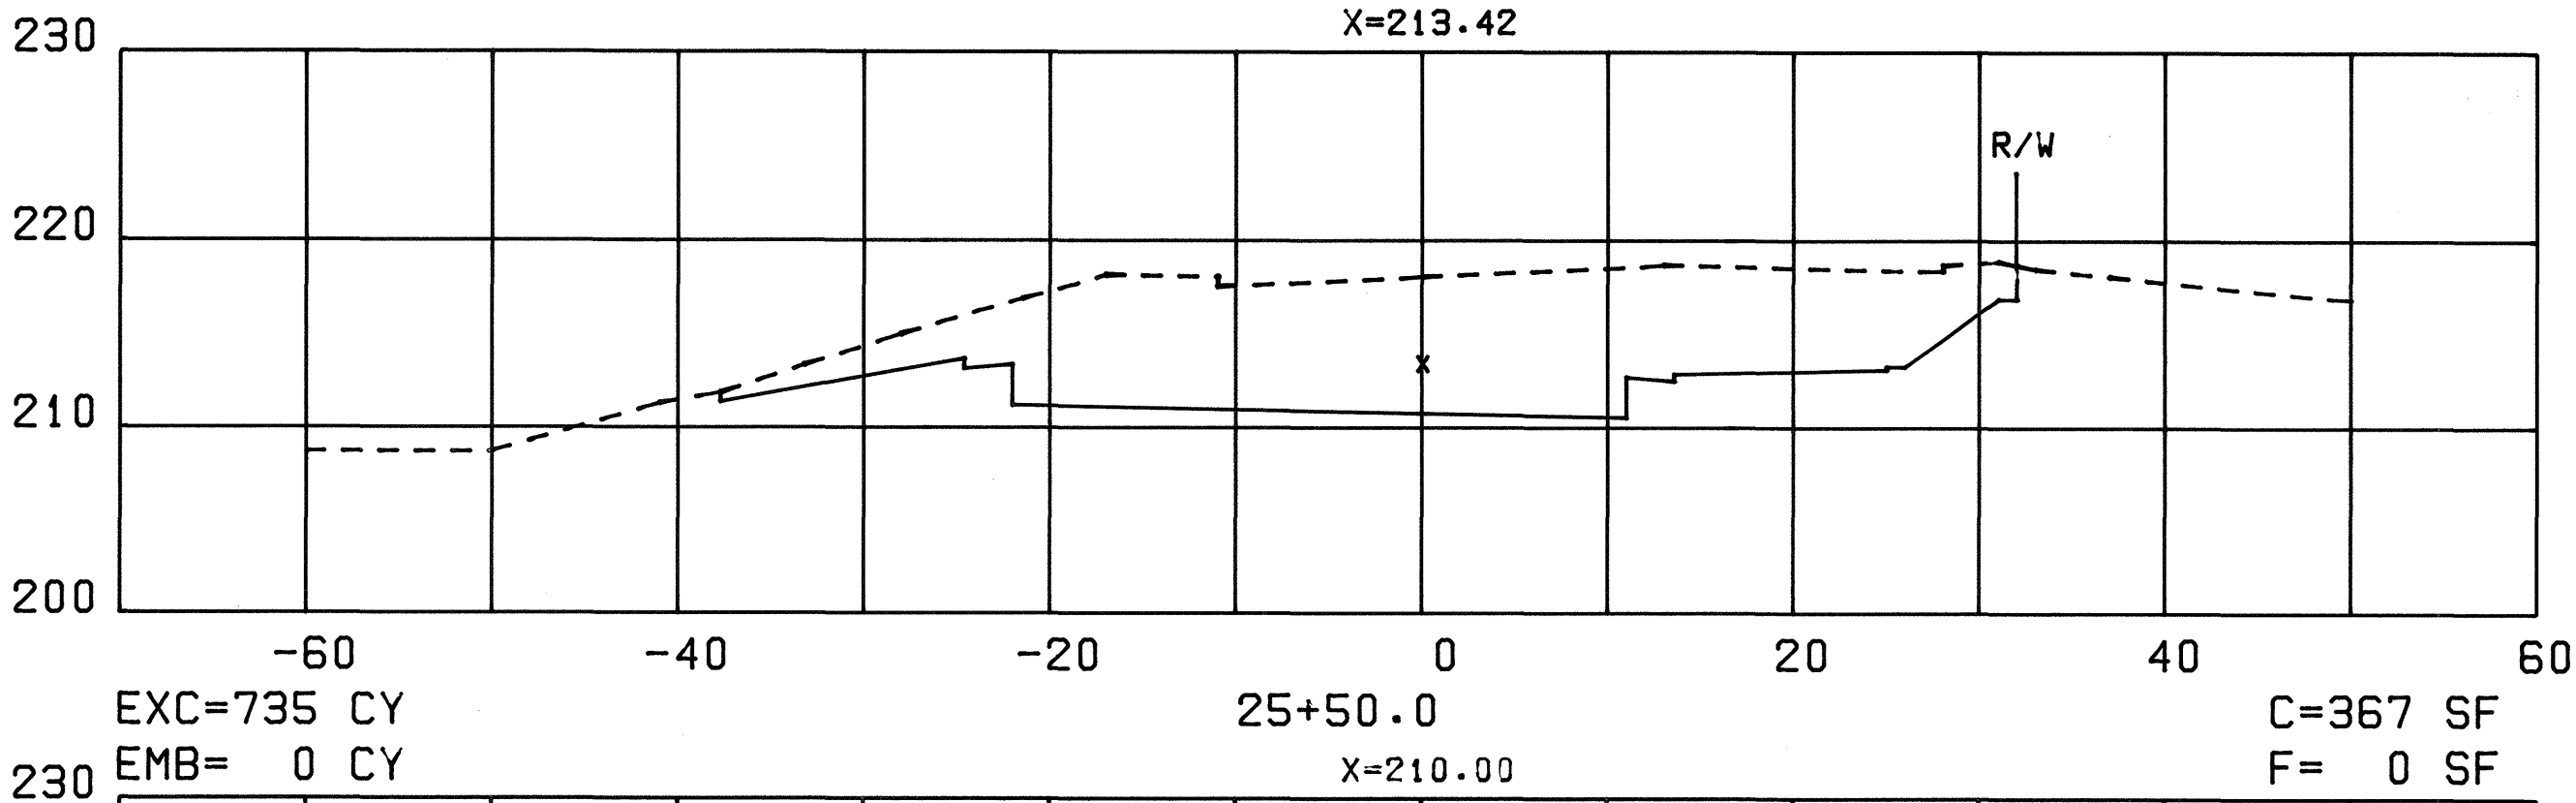

ORIGINAL PLAN	SURVEY PLOTTED BY	DATE
NOTE BOOK	DRAWN BY	
	TRACED BY	
	QUANTITIES BY	
	CHECKED BY	

FED. ROAD DIST. NO.	STATE	FED. AID PROJ. NO.	FISCAL YEAR	SHEET NO.	TOTAL SHEETS
HAWAII	HAW.	F-083-1(10)	1978	156	160













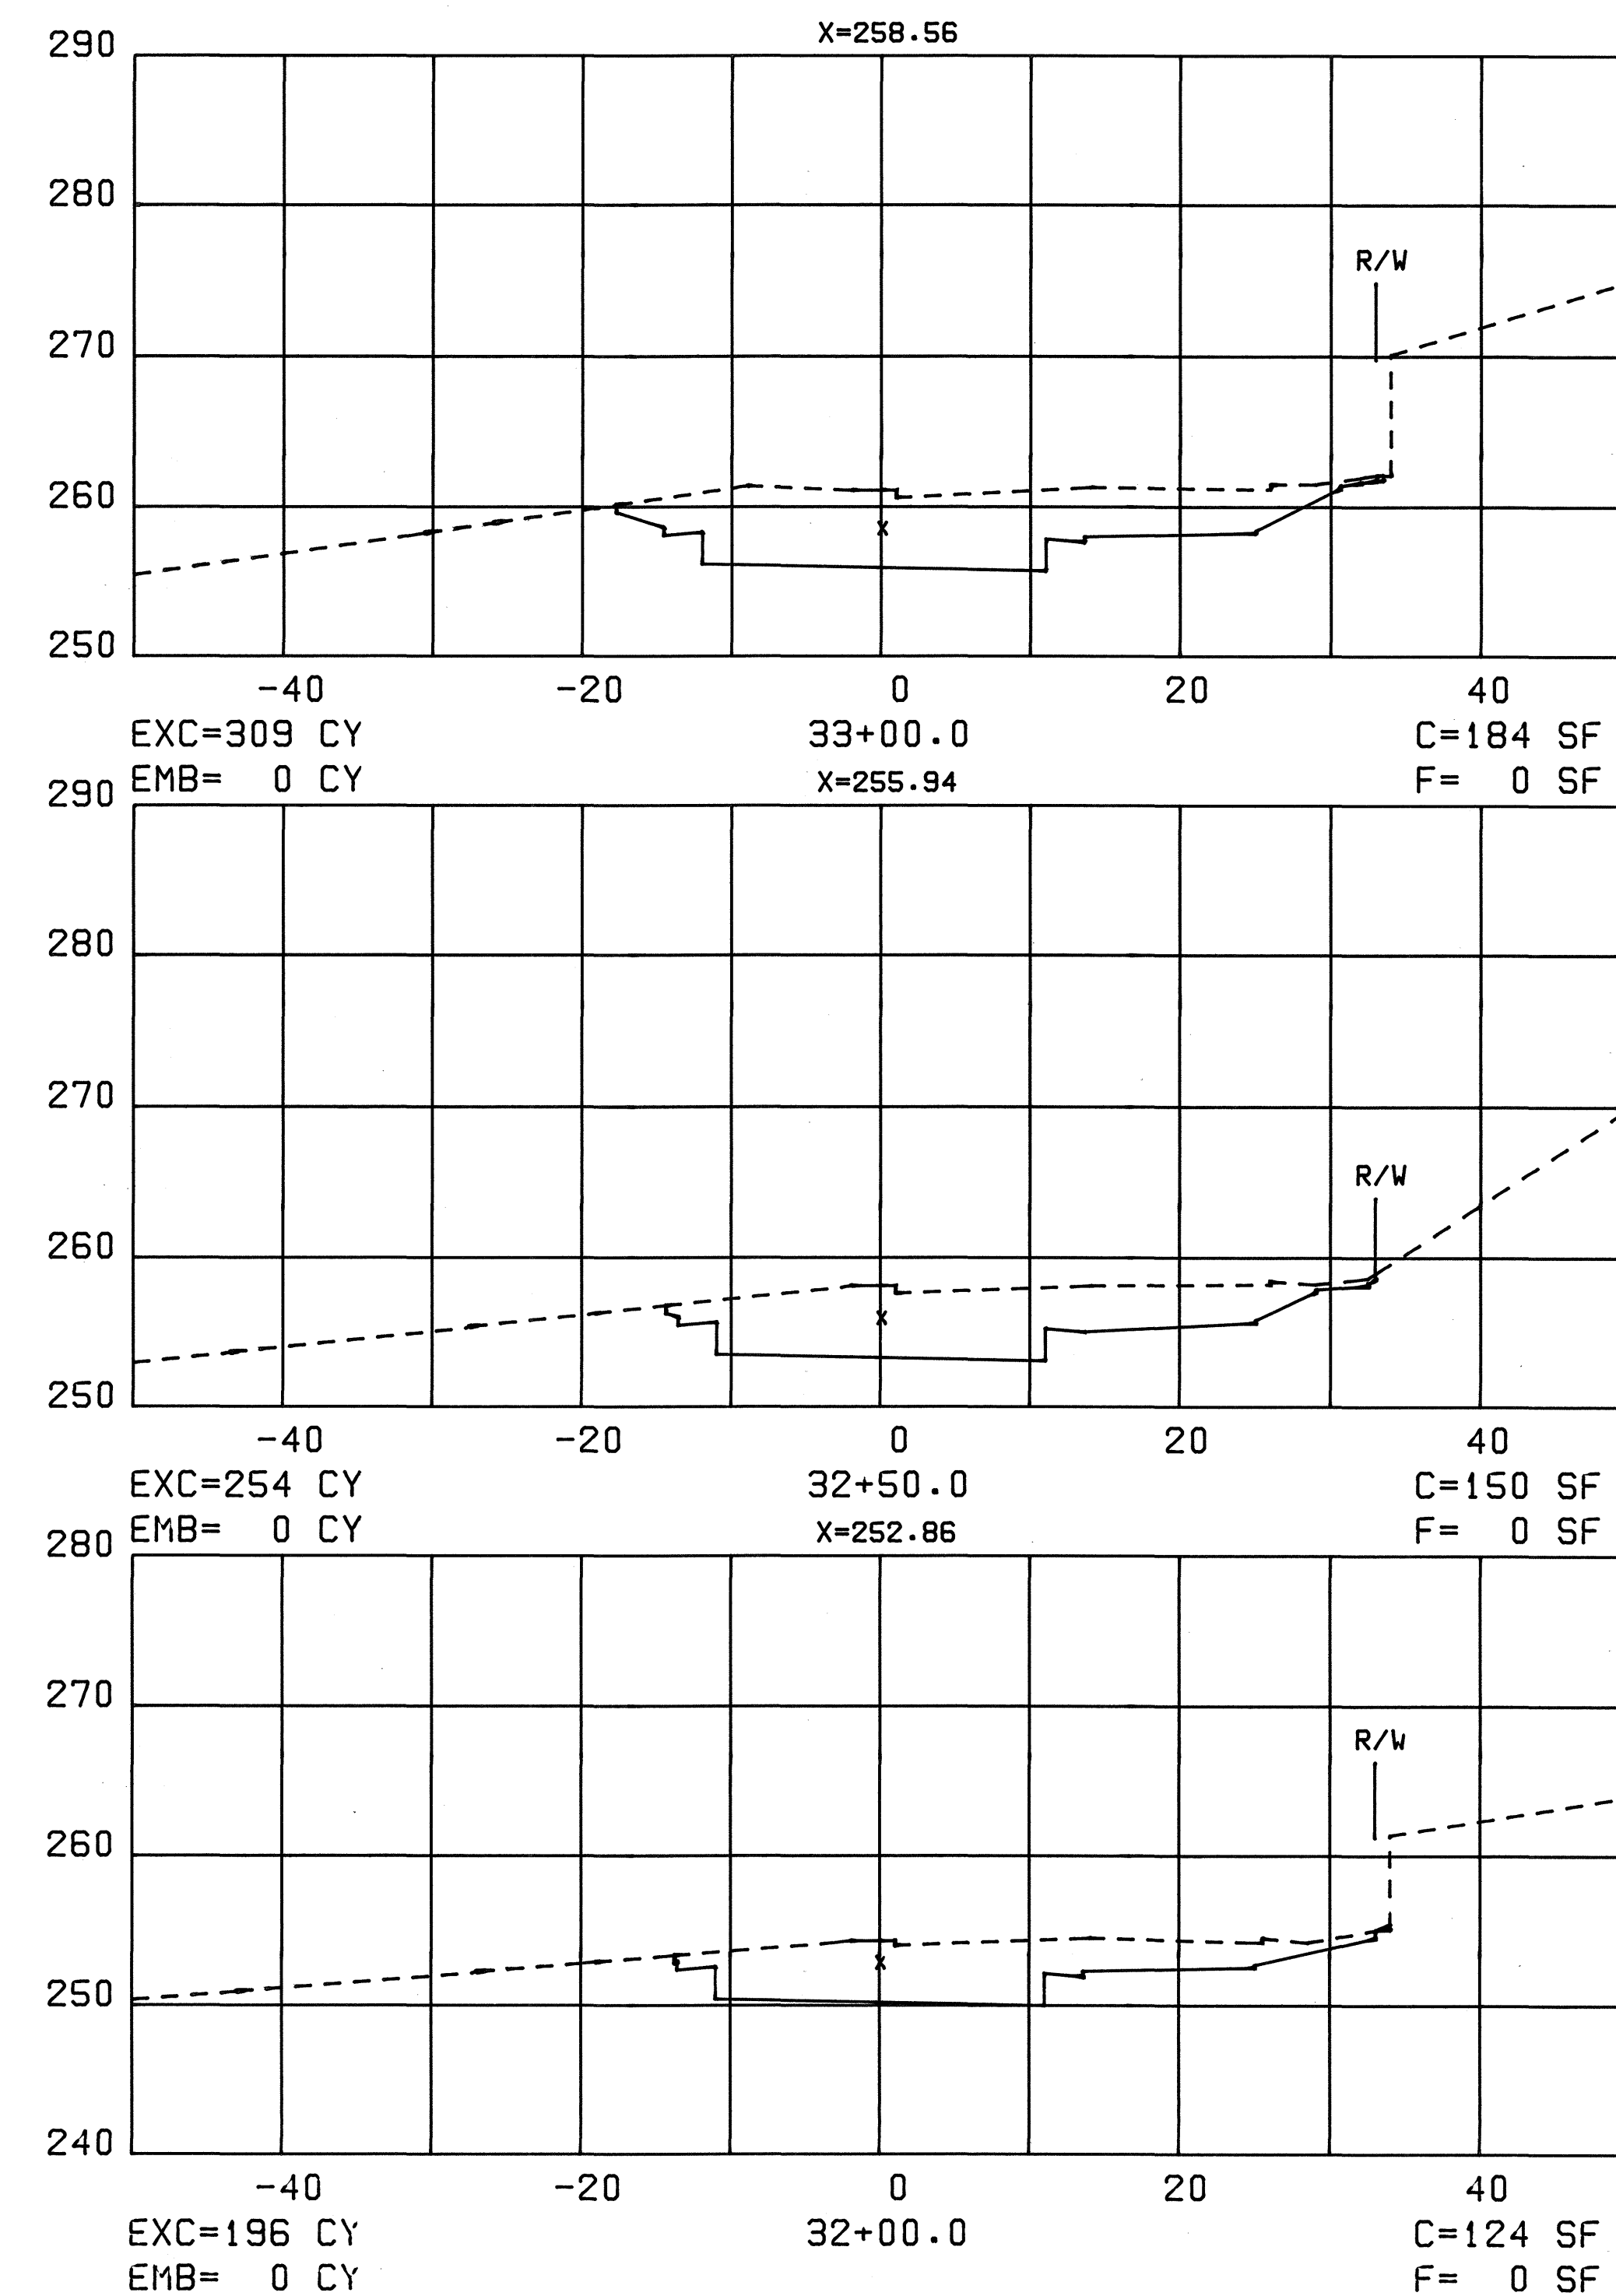
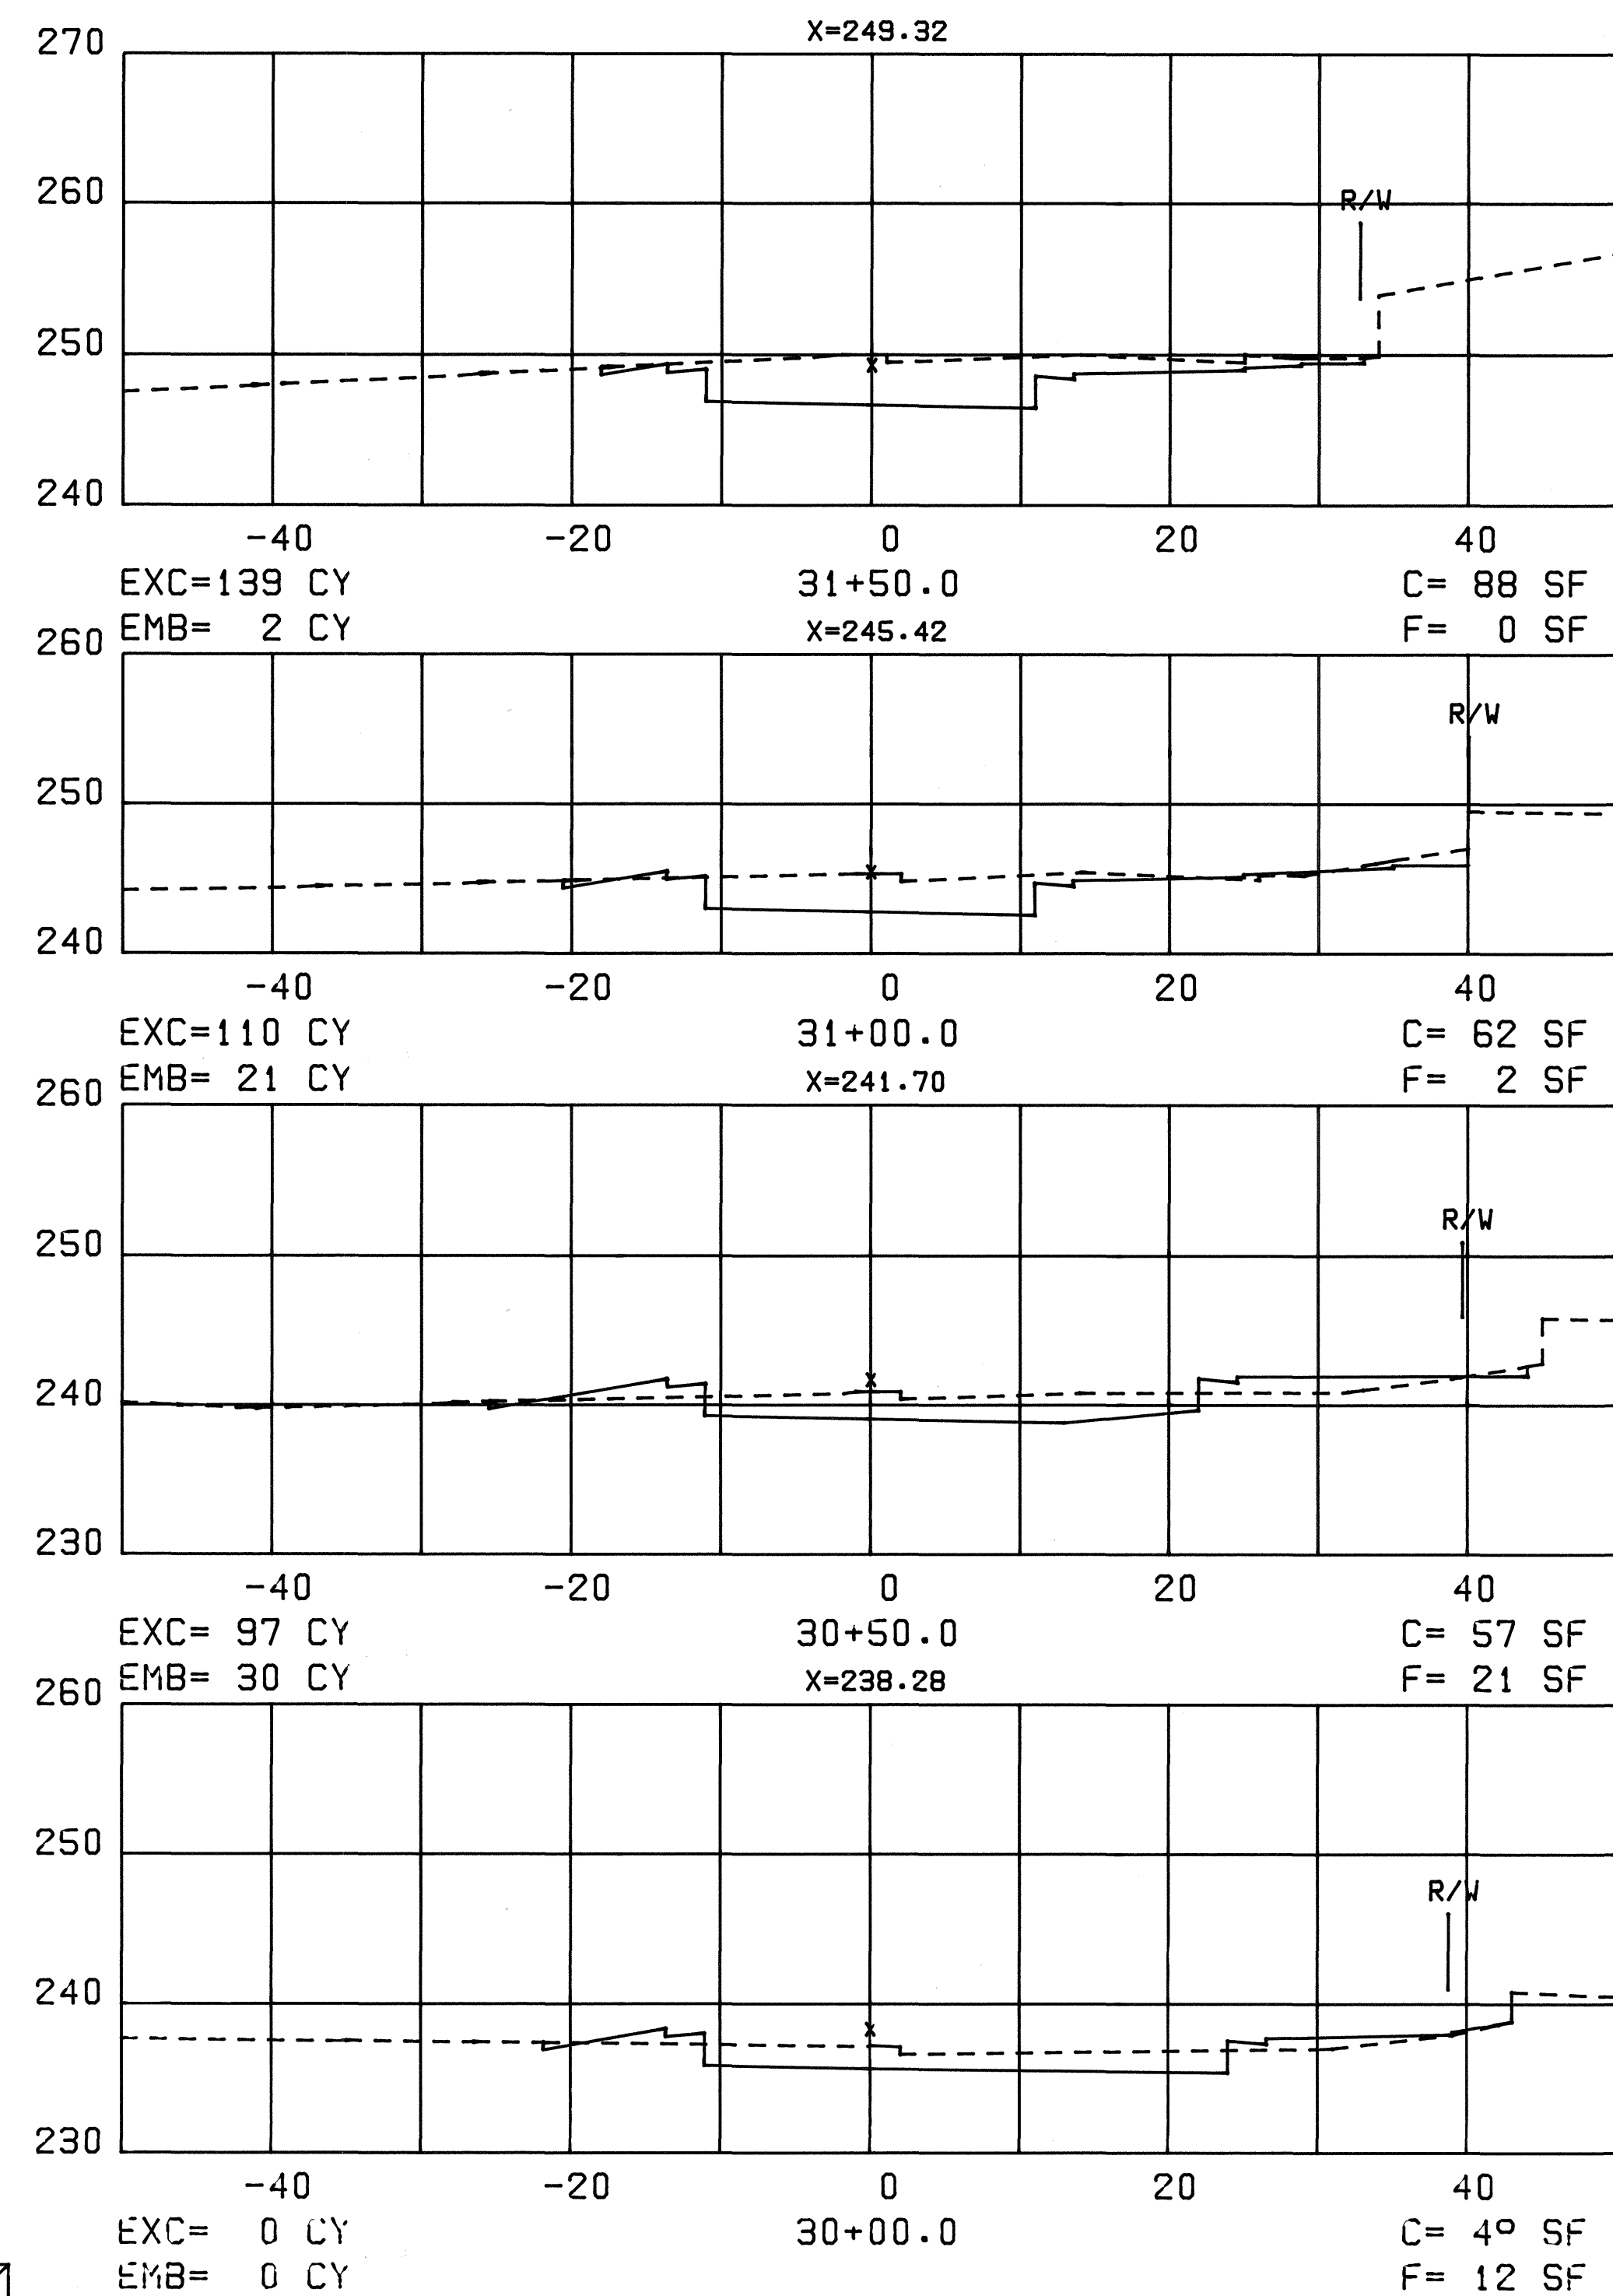
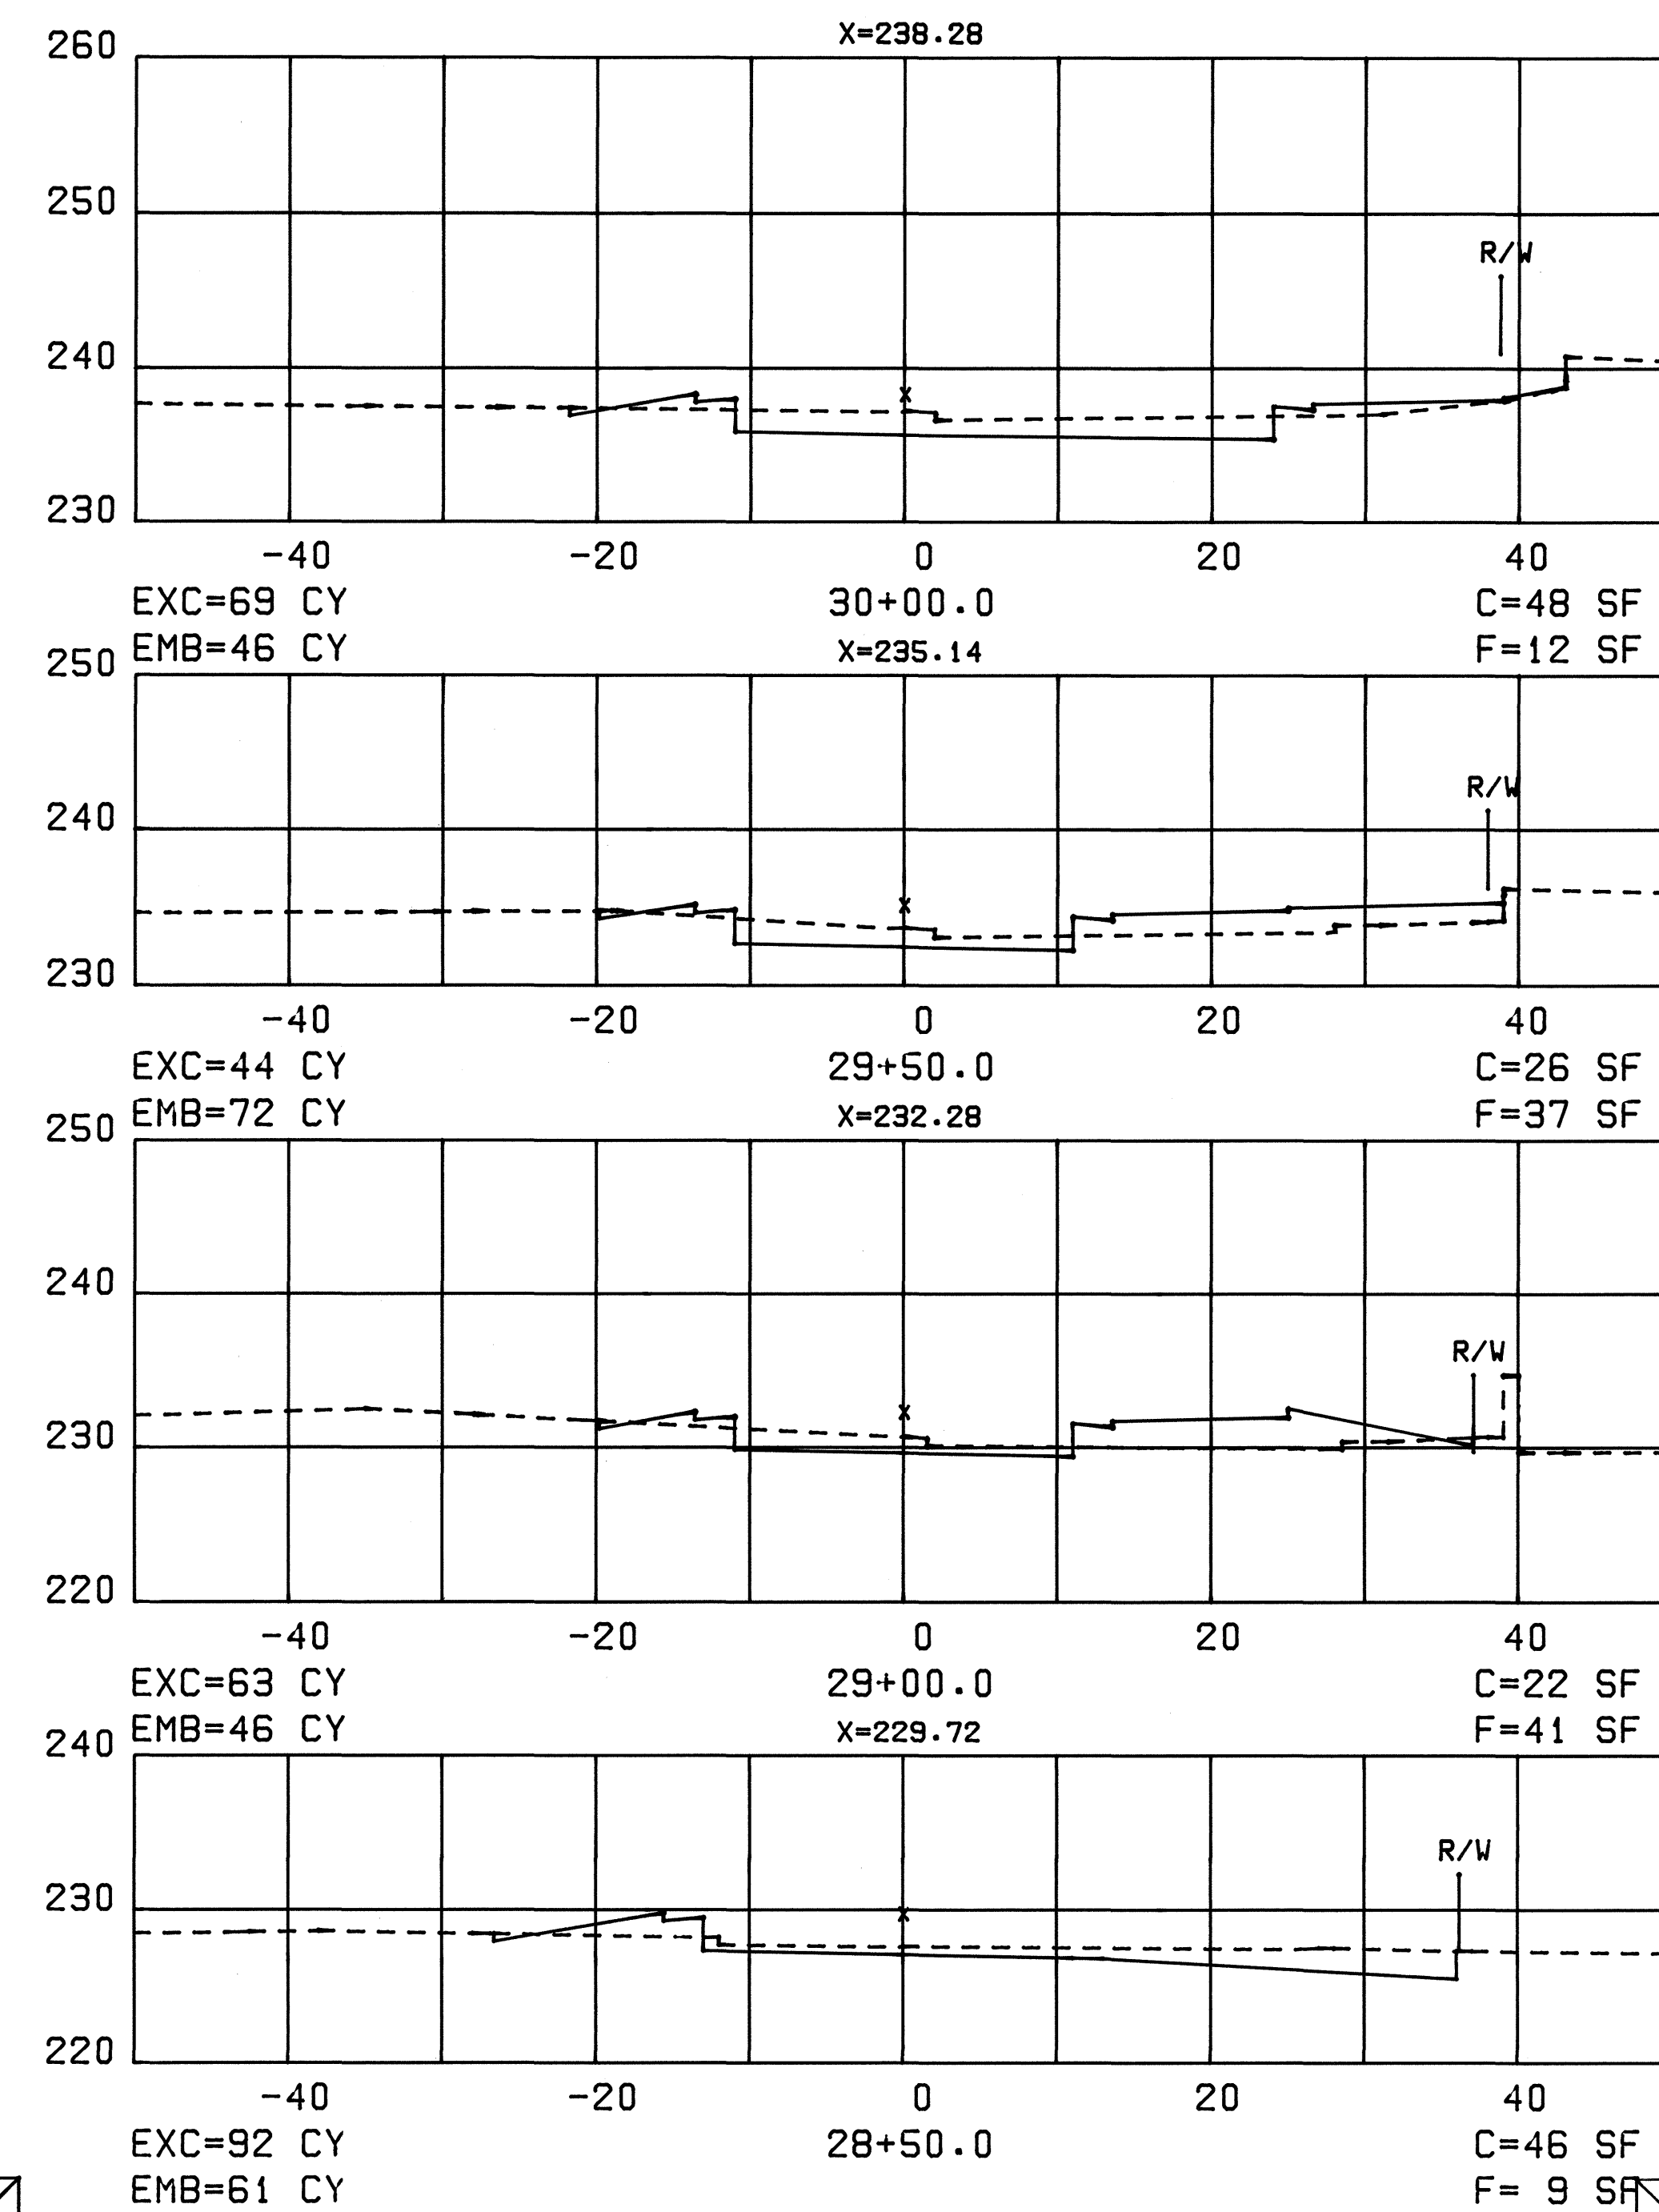


ORIGINAL
PLAN
NOTE BOOK
No.
















SURVEY PLOTTED BY
DATE

DRAWN BY
DESIGNED BY
CHECKED BY

FED. ROAD DIST. NO.	STATE	FED. AID PROJ. NO.	FISCAL YEAR	SHEET NO.	TOTAL SHEETS
HAWAII	HAW.	F-083-(10)	1978	157	160

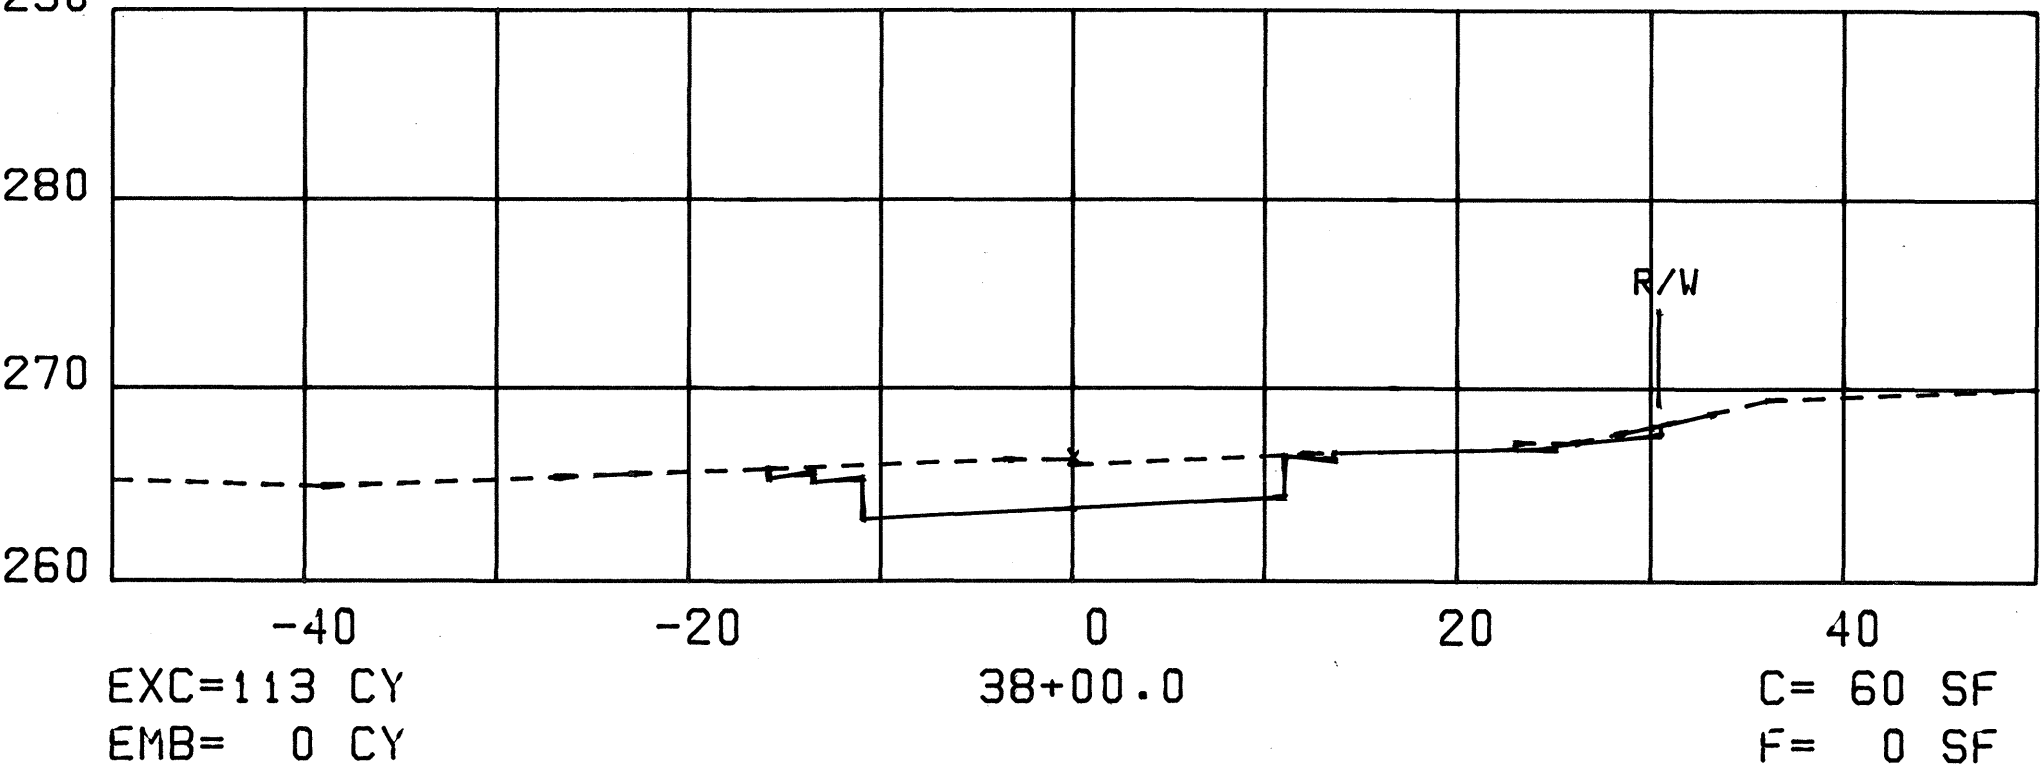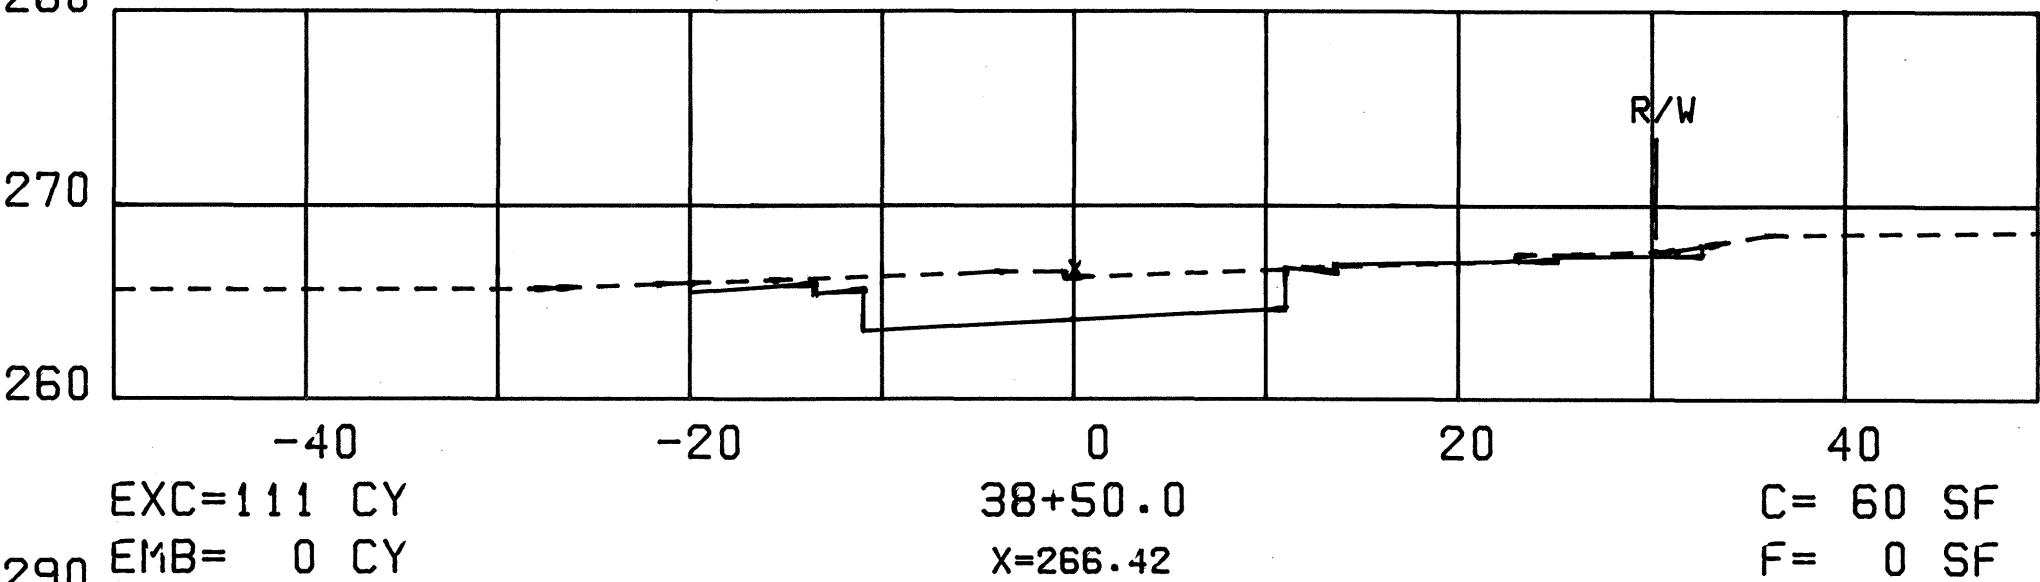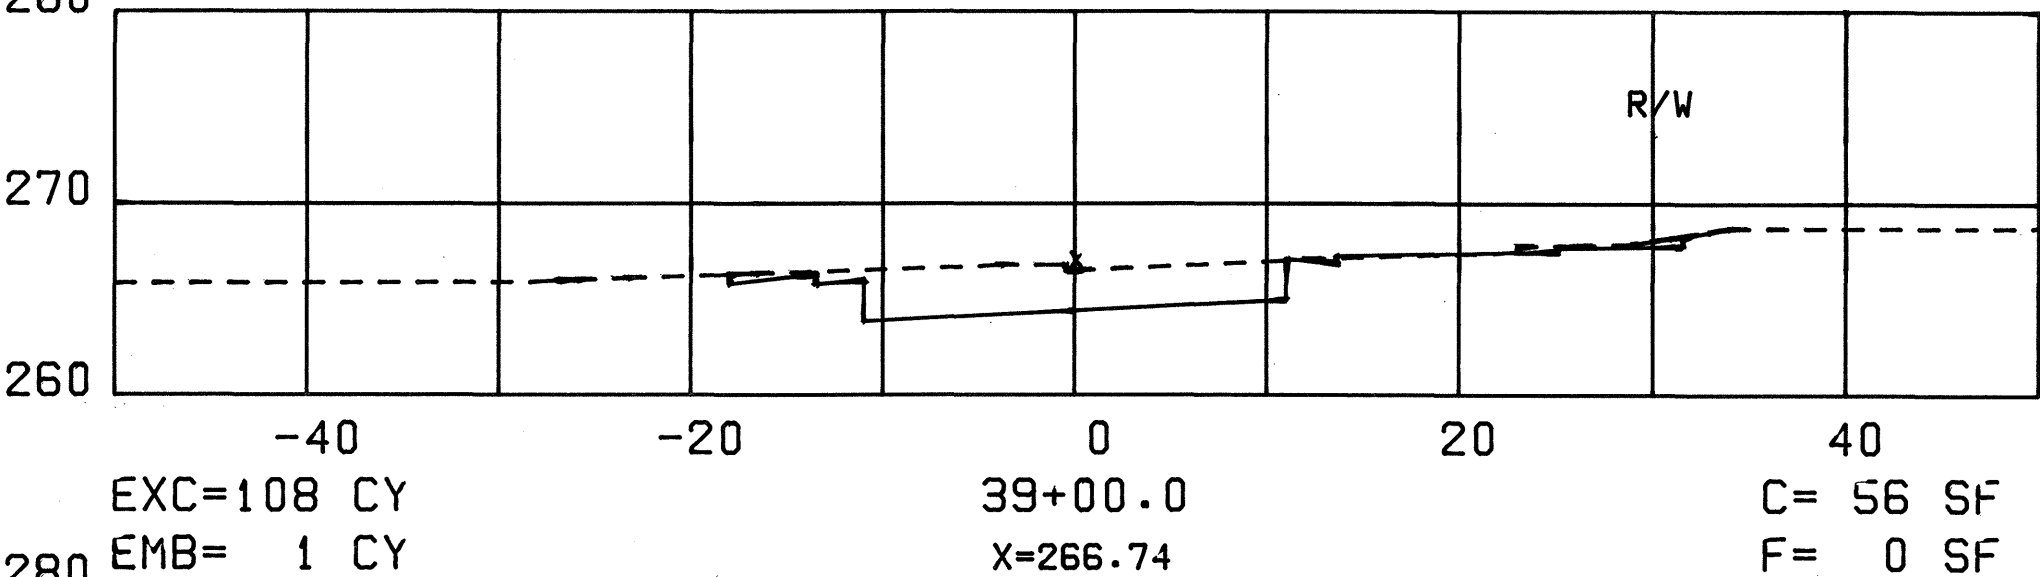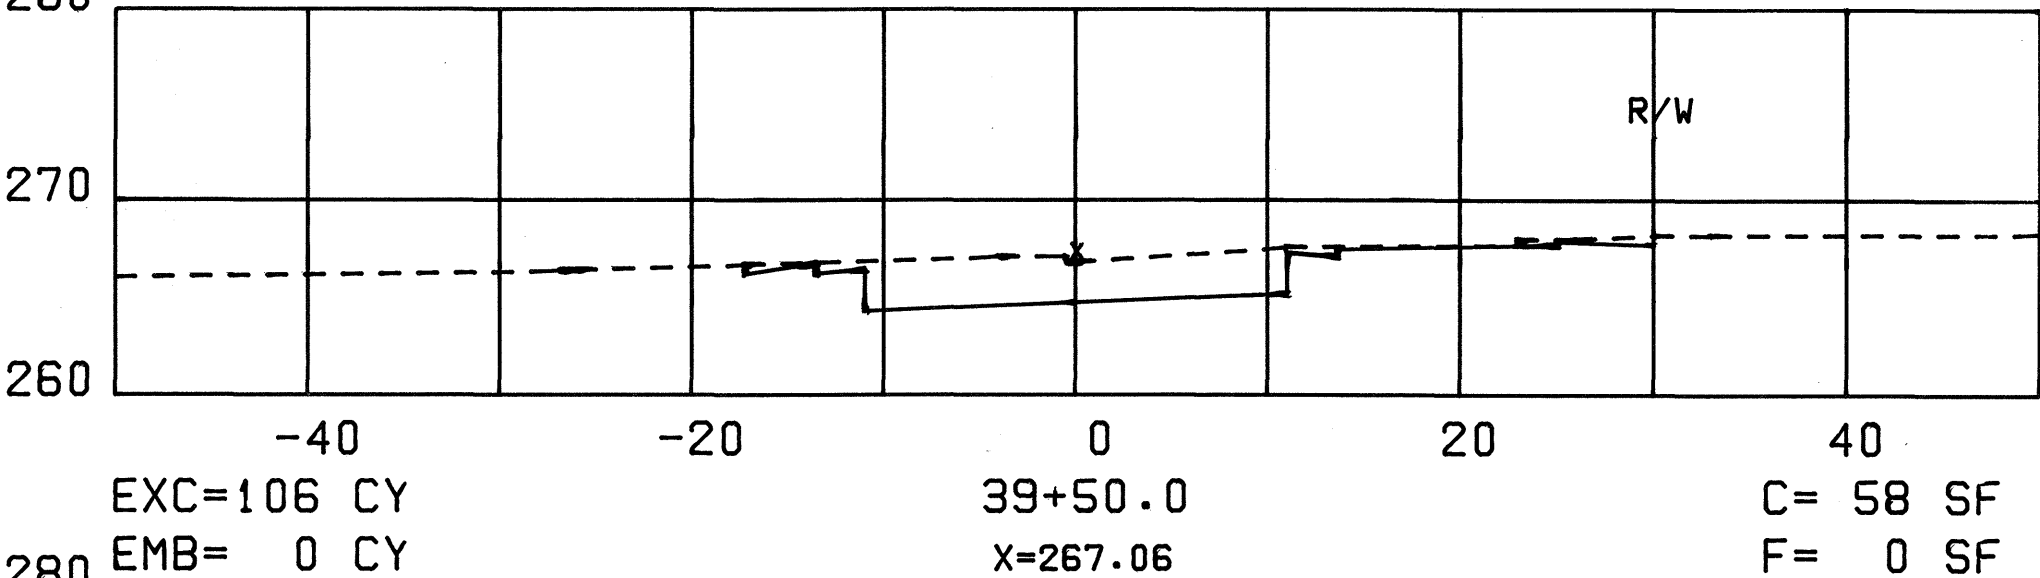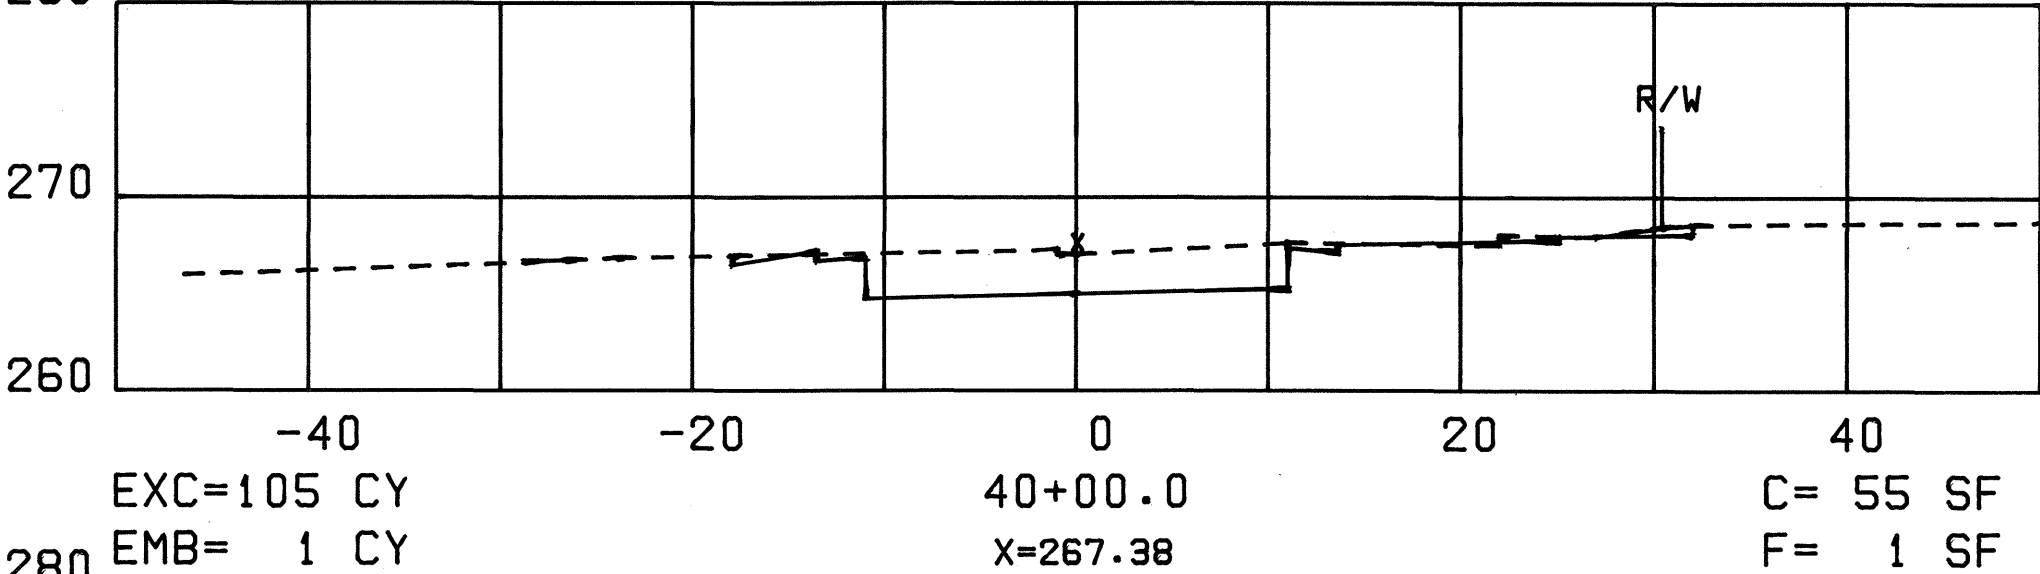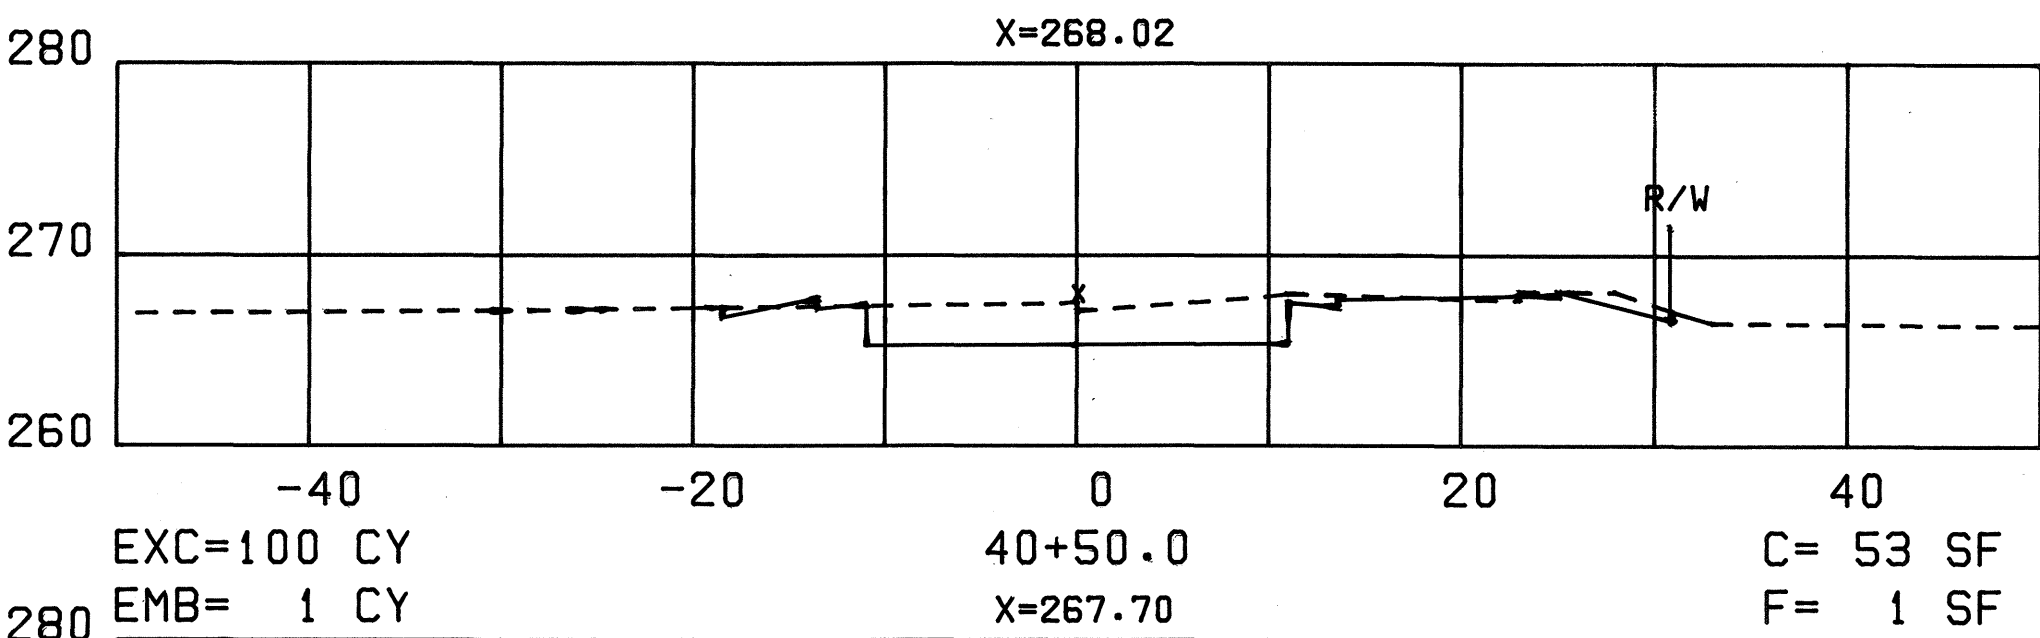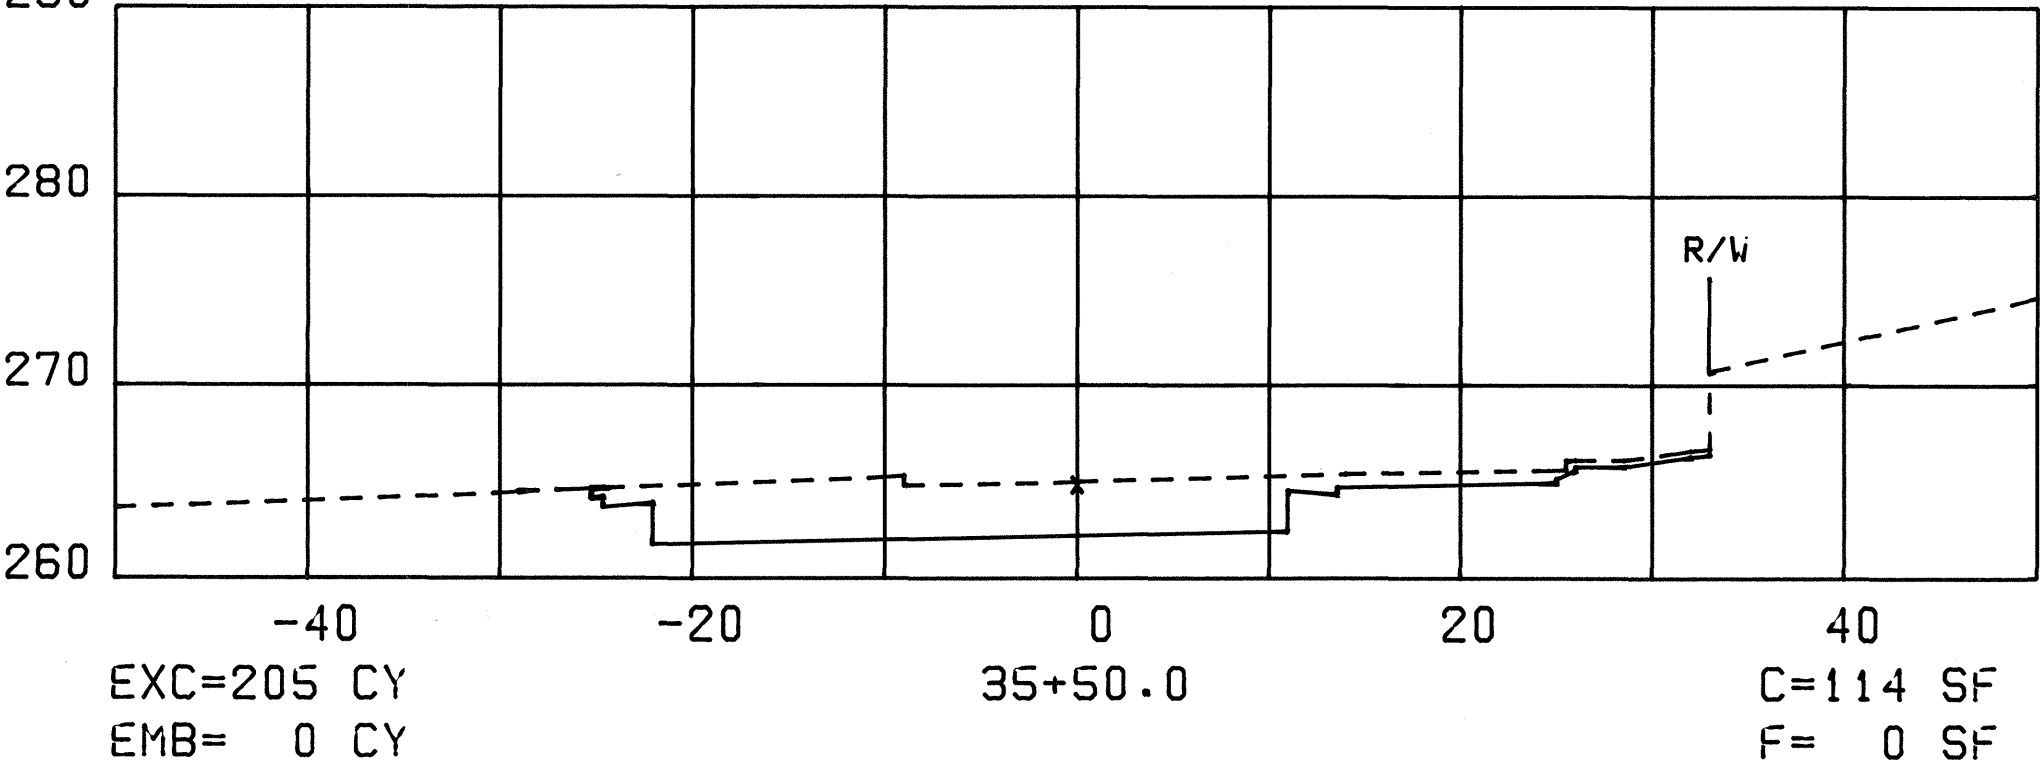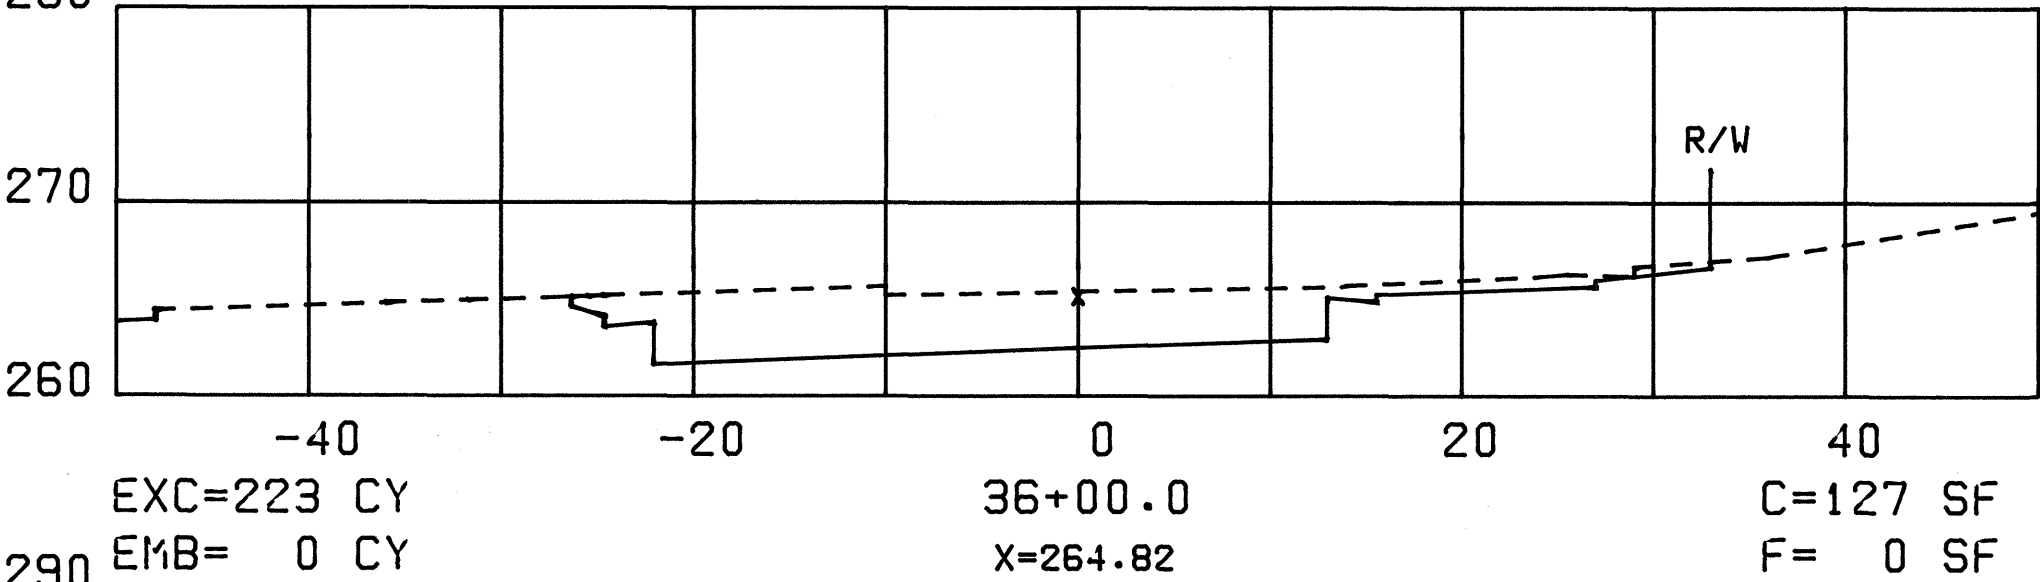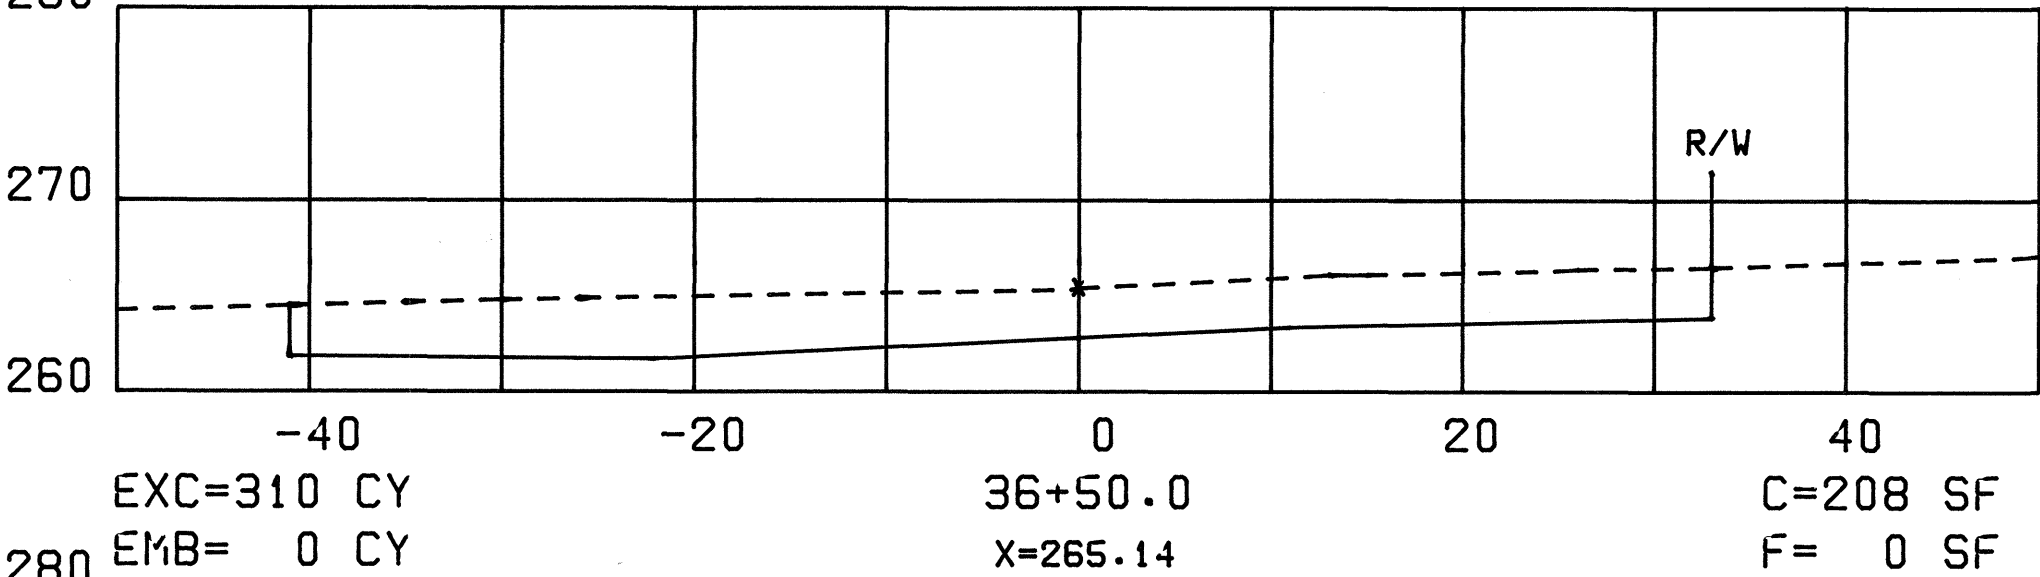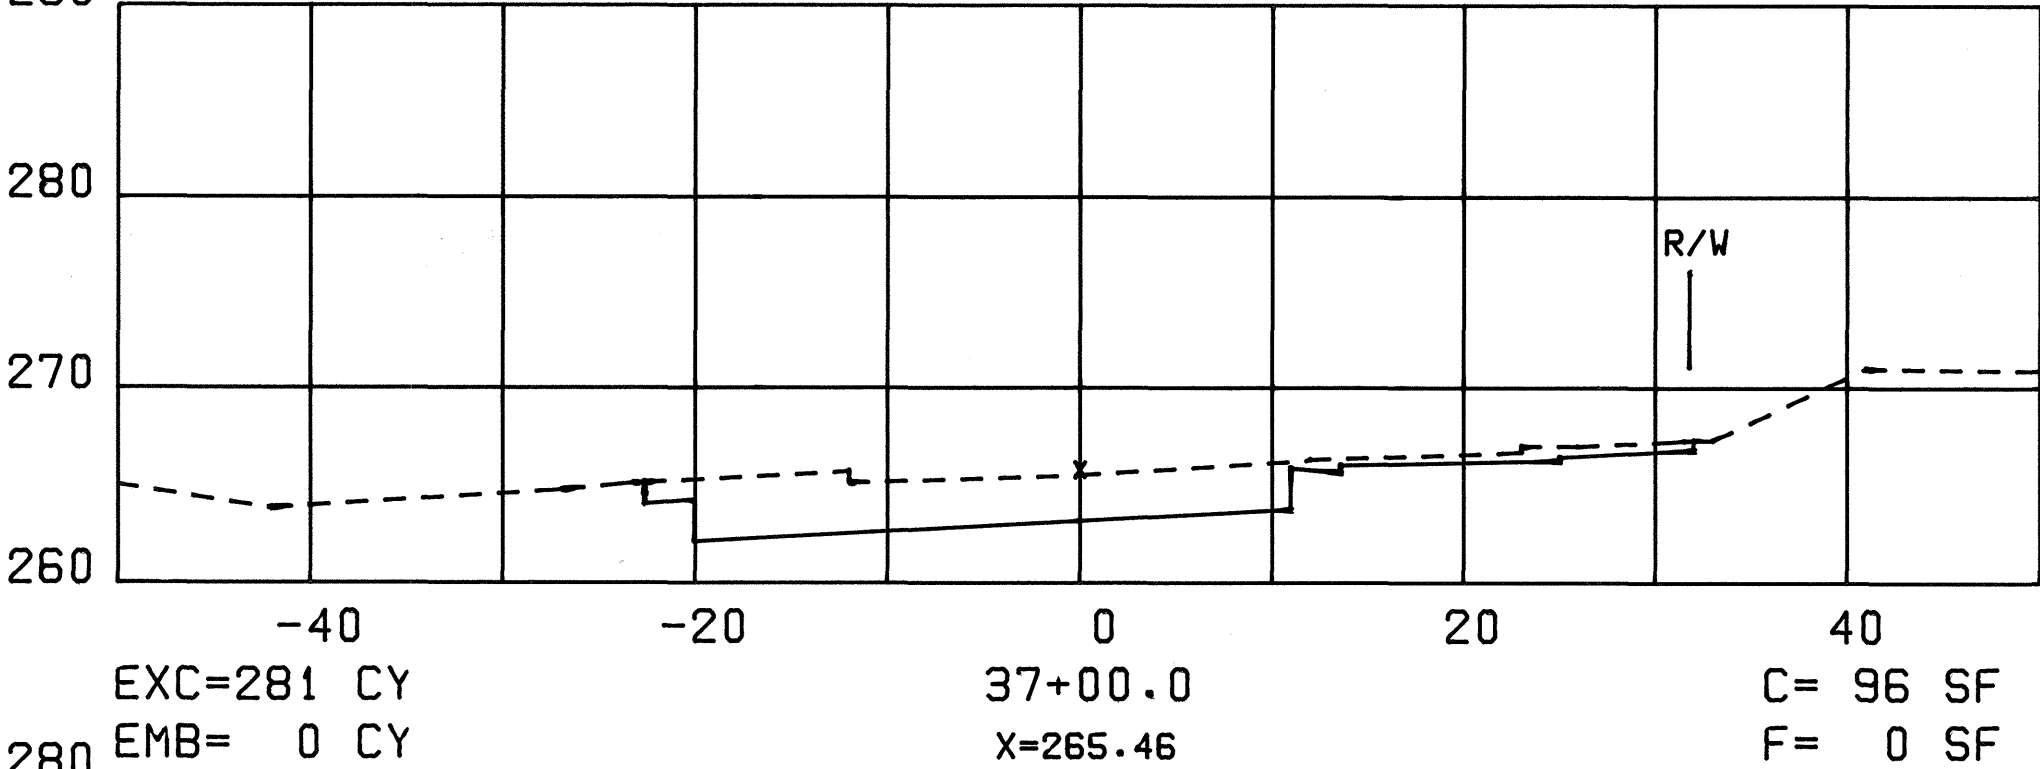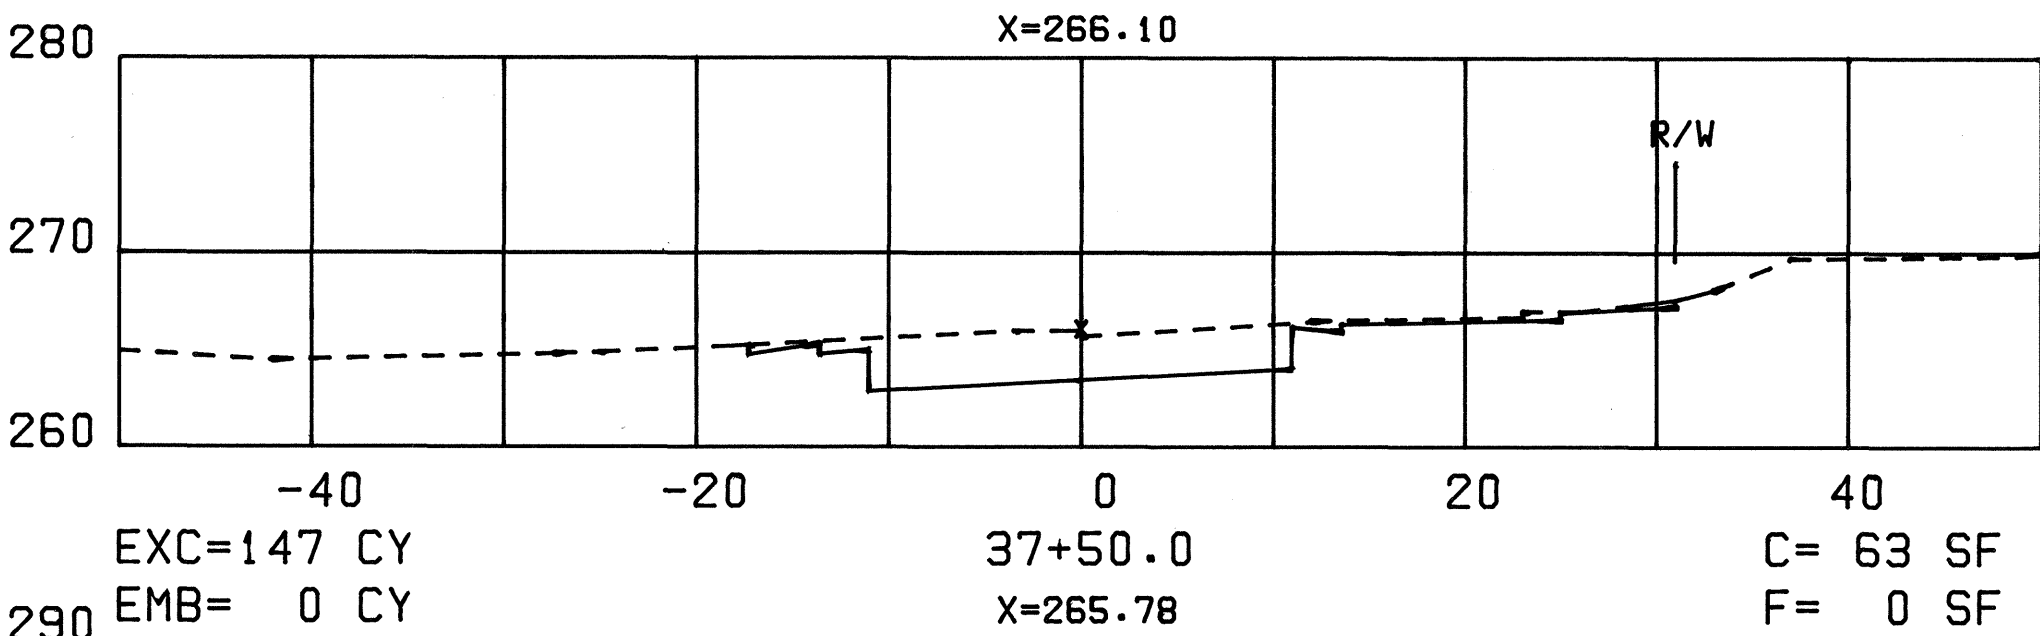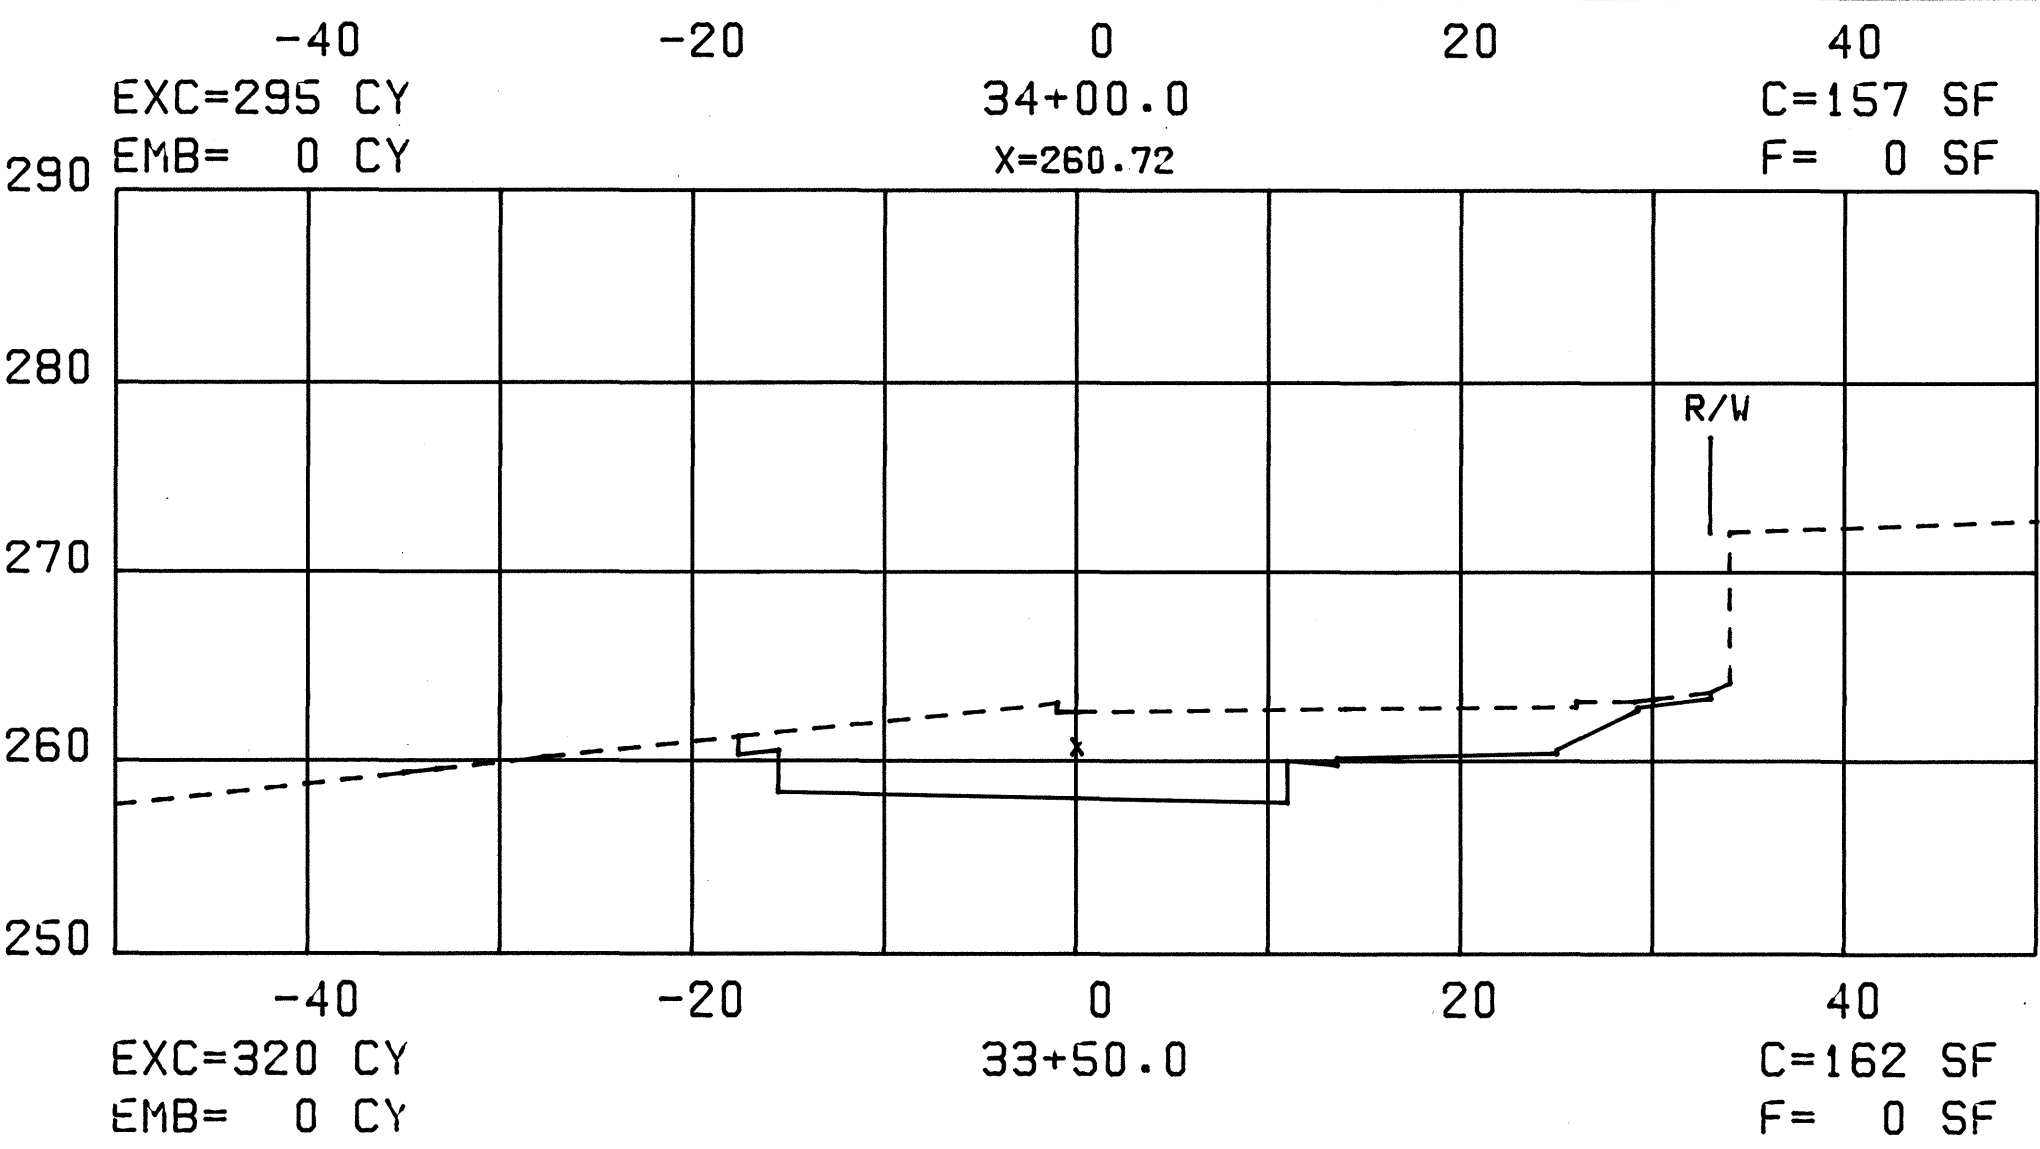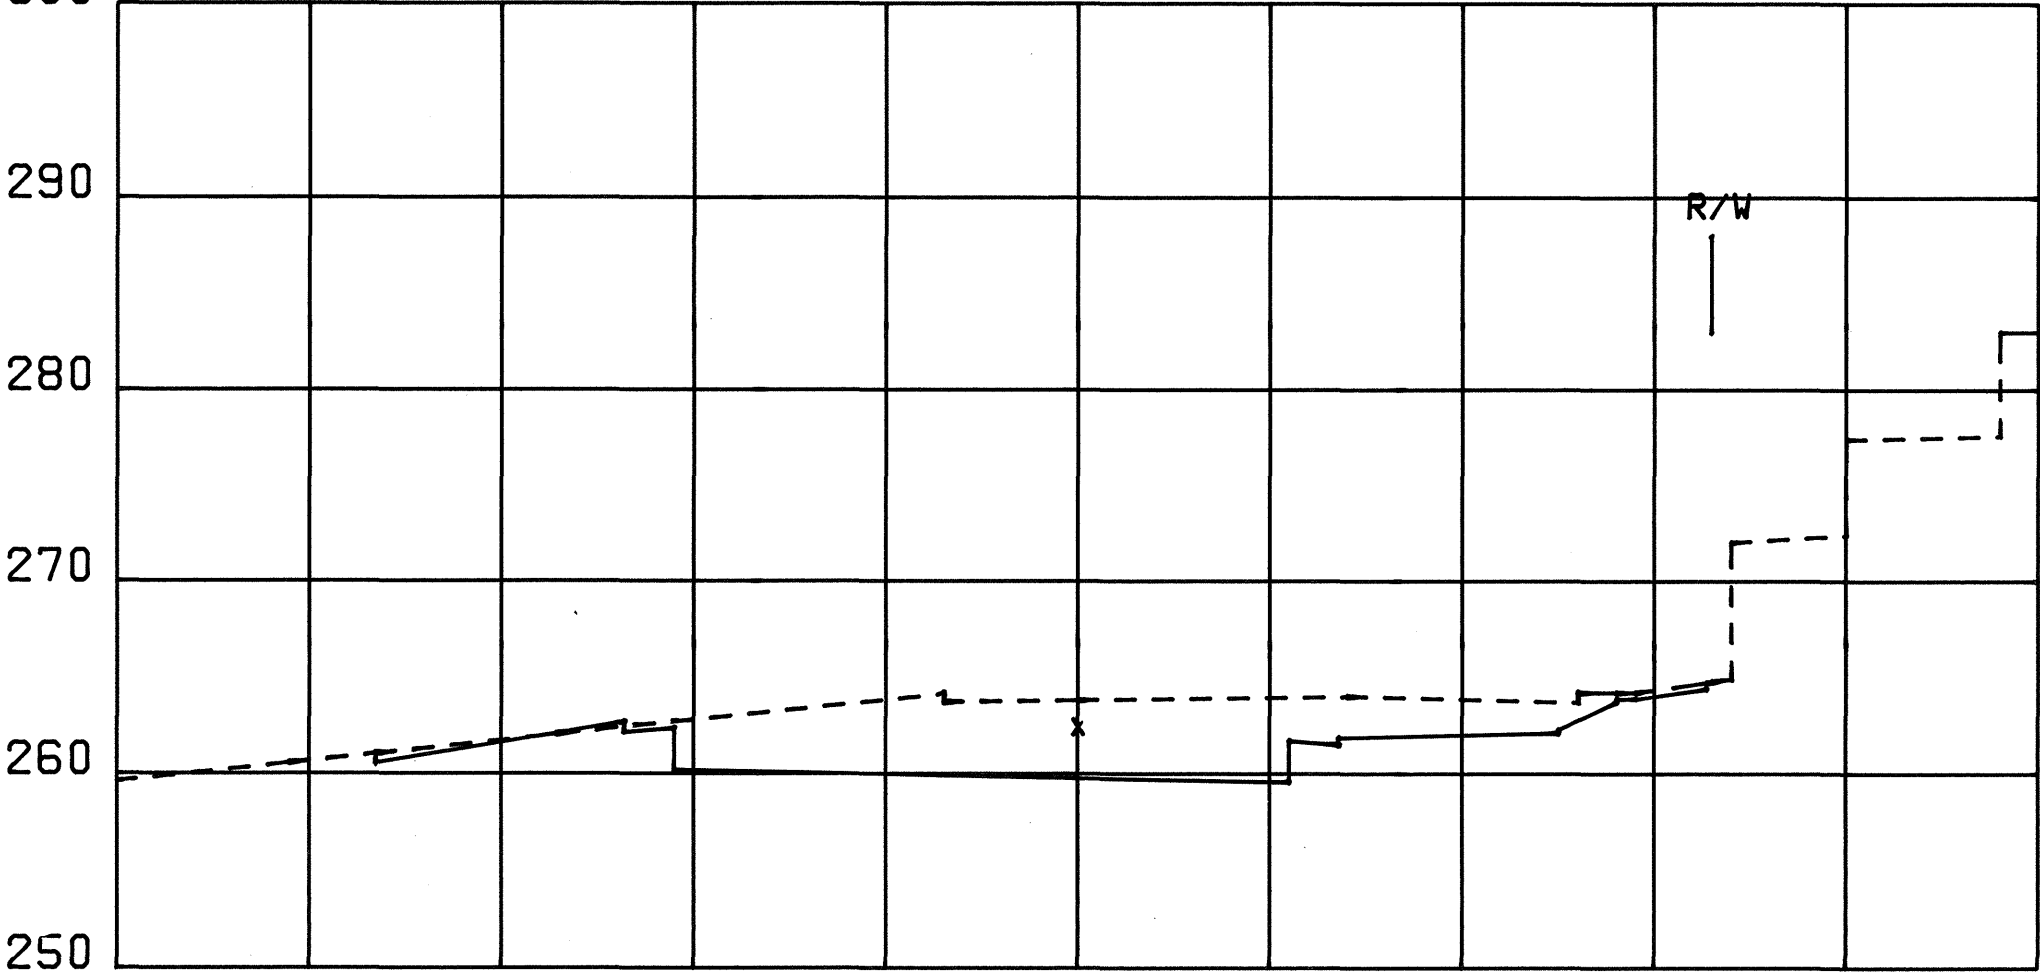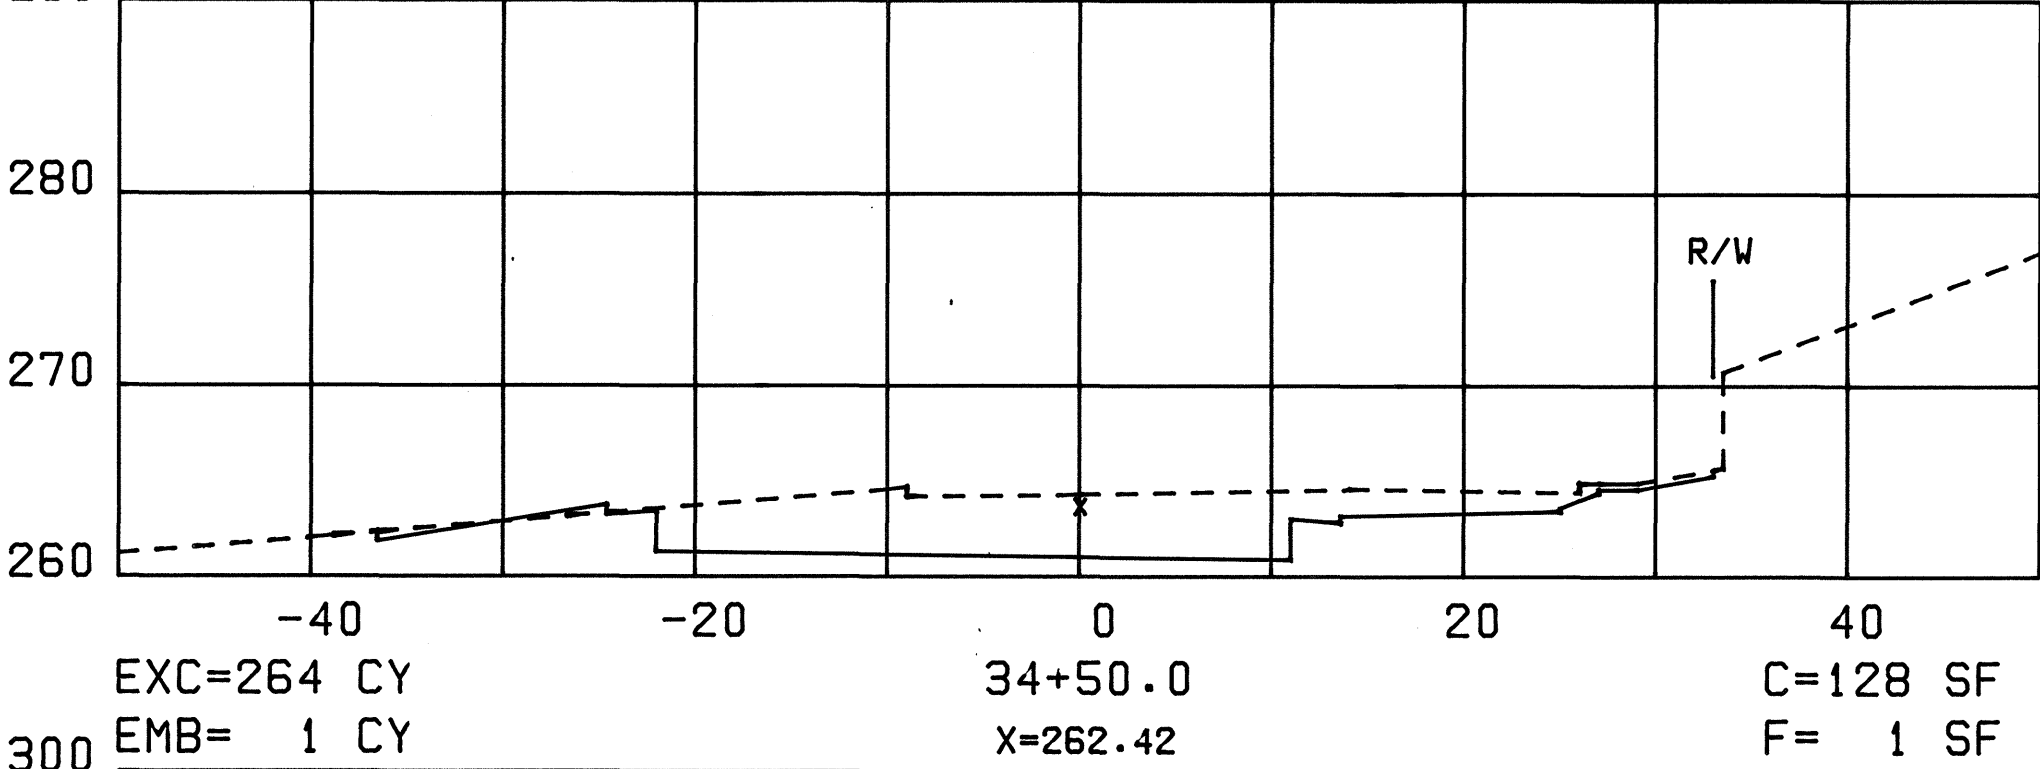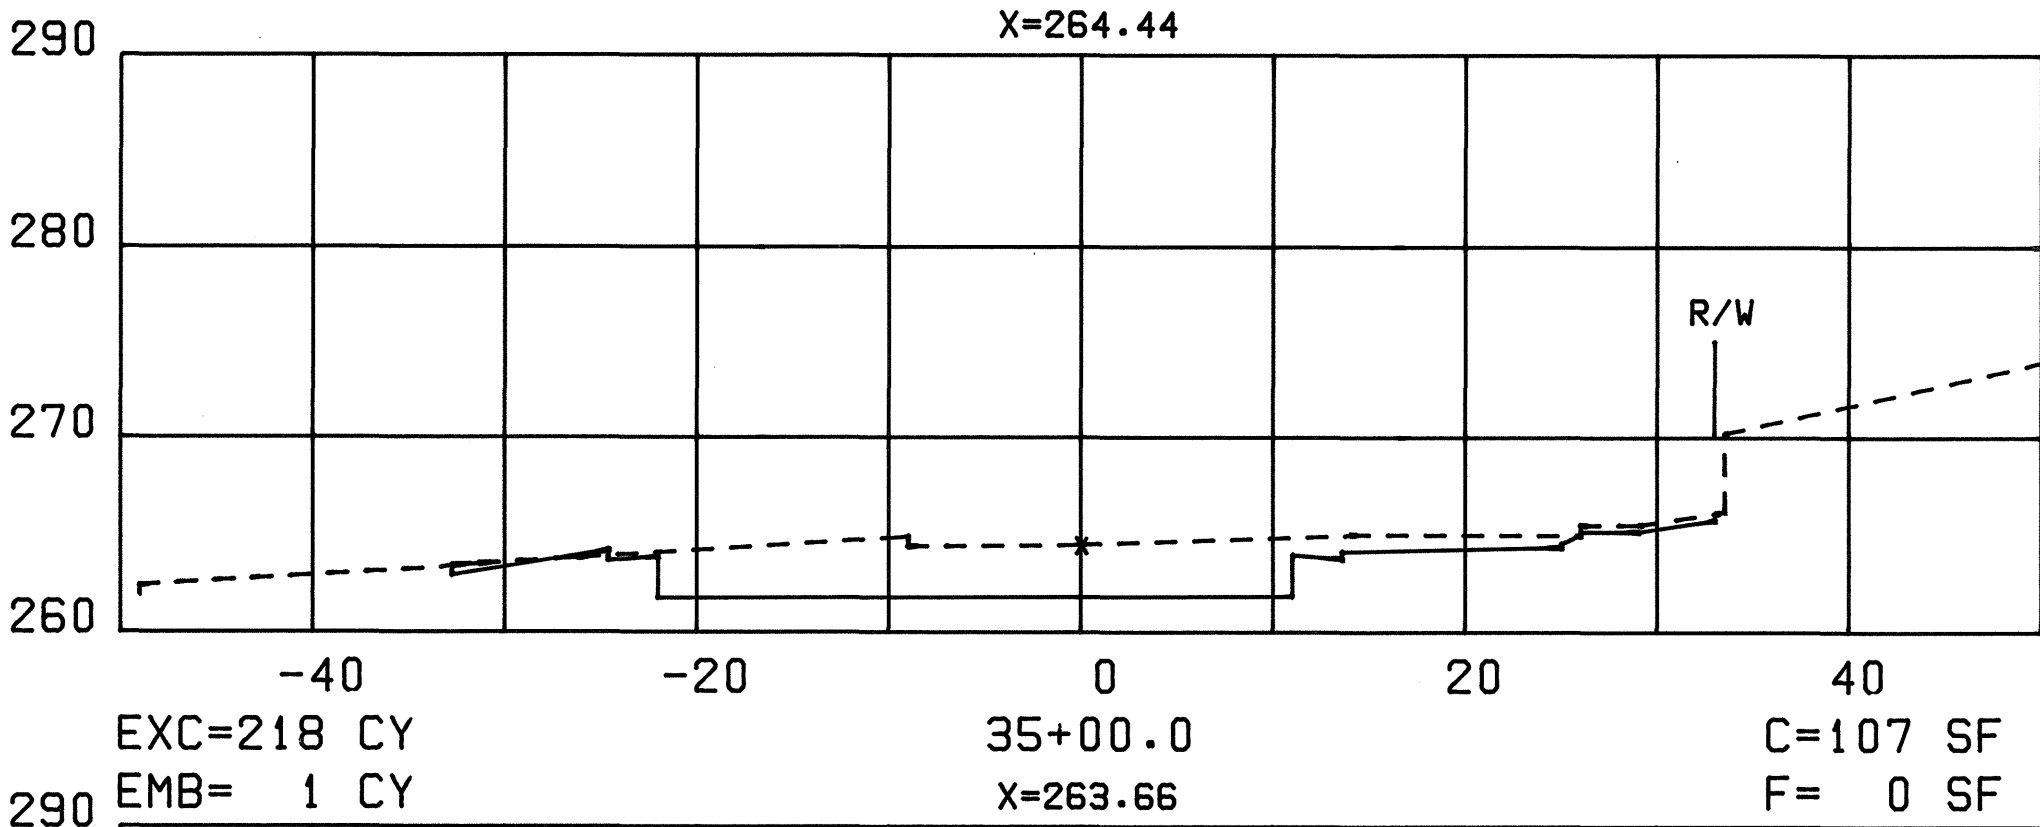

FED. ROAD DIST. NO.	STATE	FED. AID PROJ. NO.	FISCAL YEAR	SHEET NO.	TOTAL SHEETS
HAWAII	HAW.	F-083-1(10)	1978	158	160


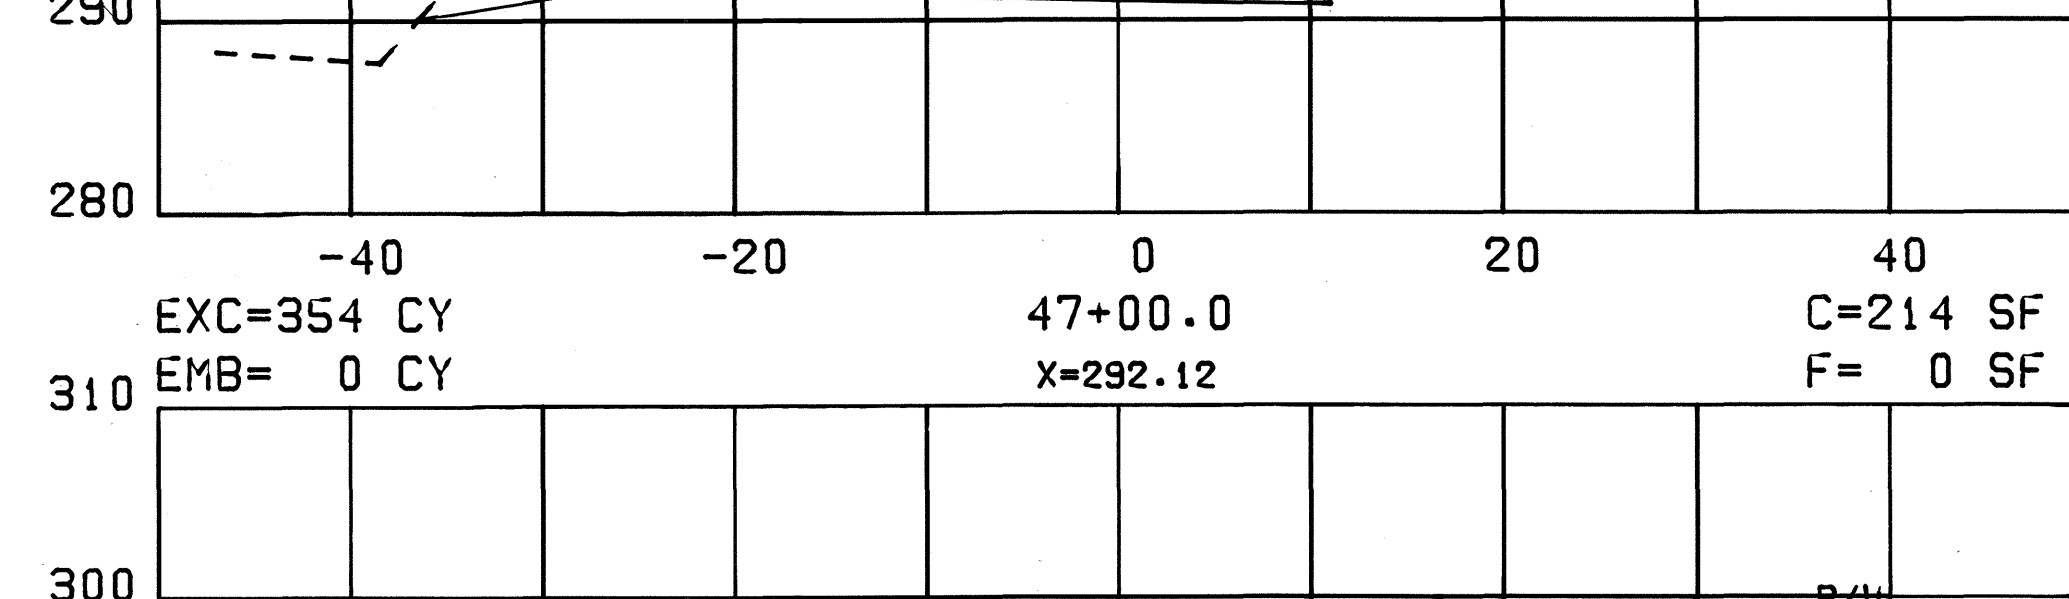
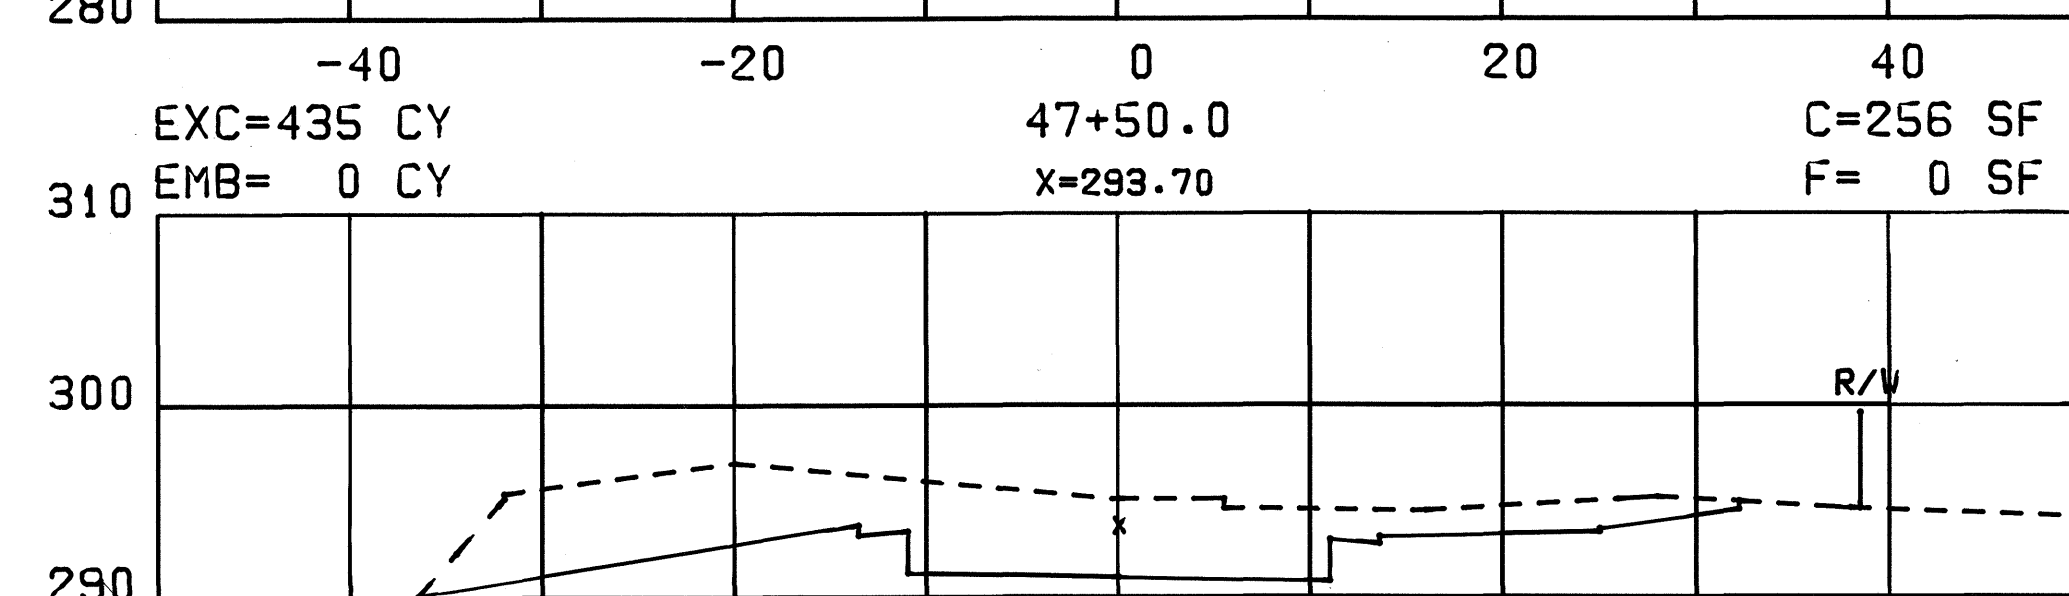
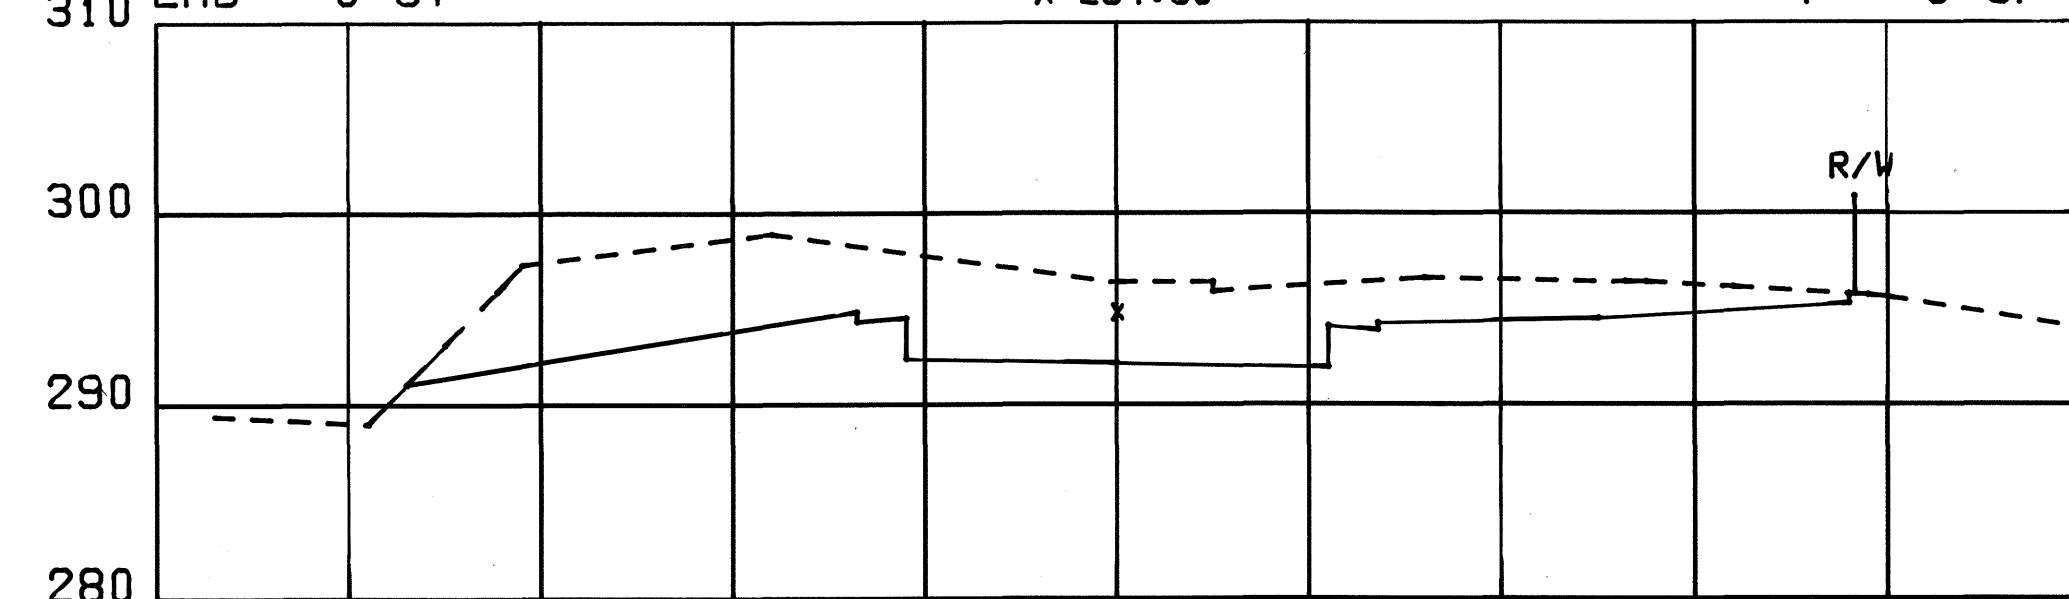
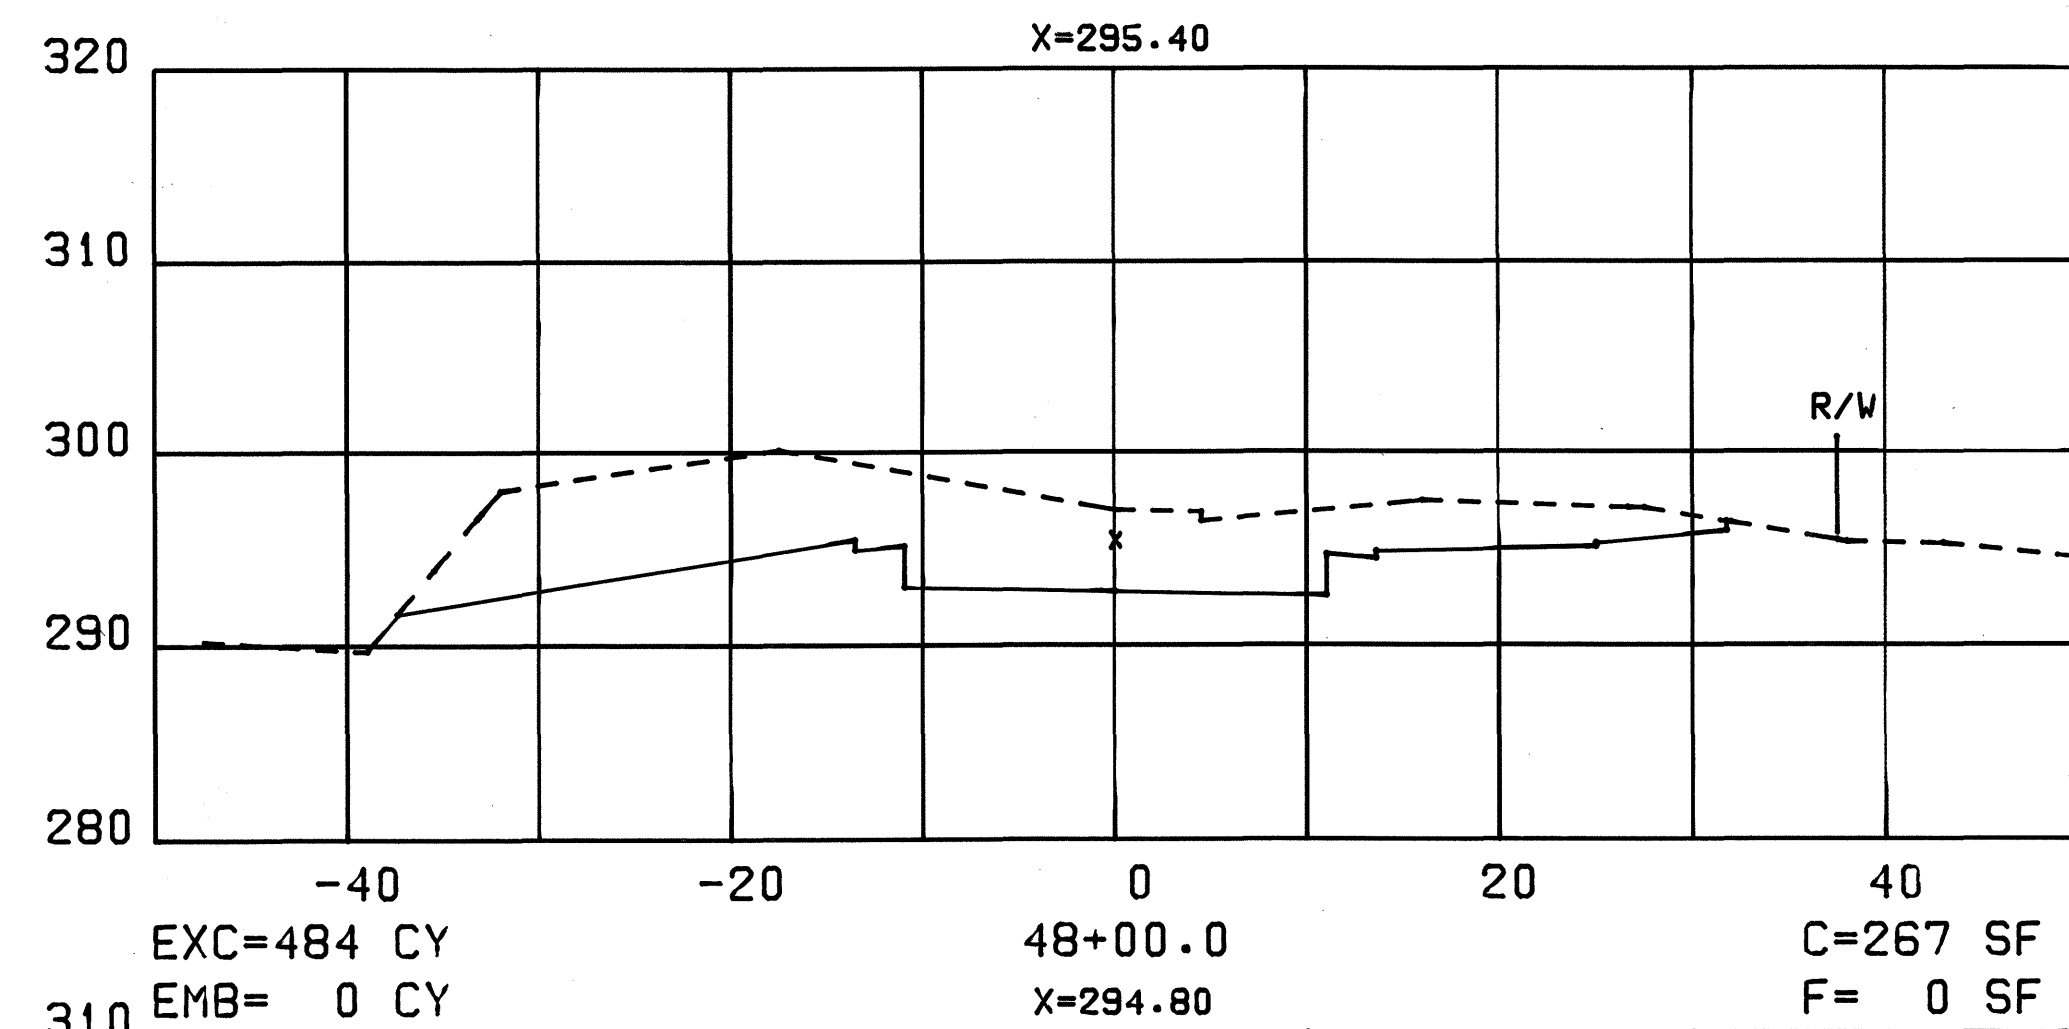
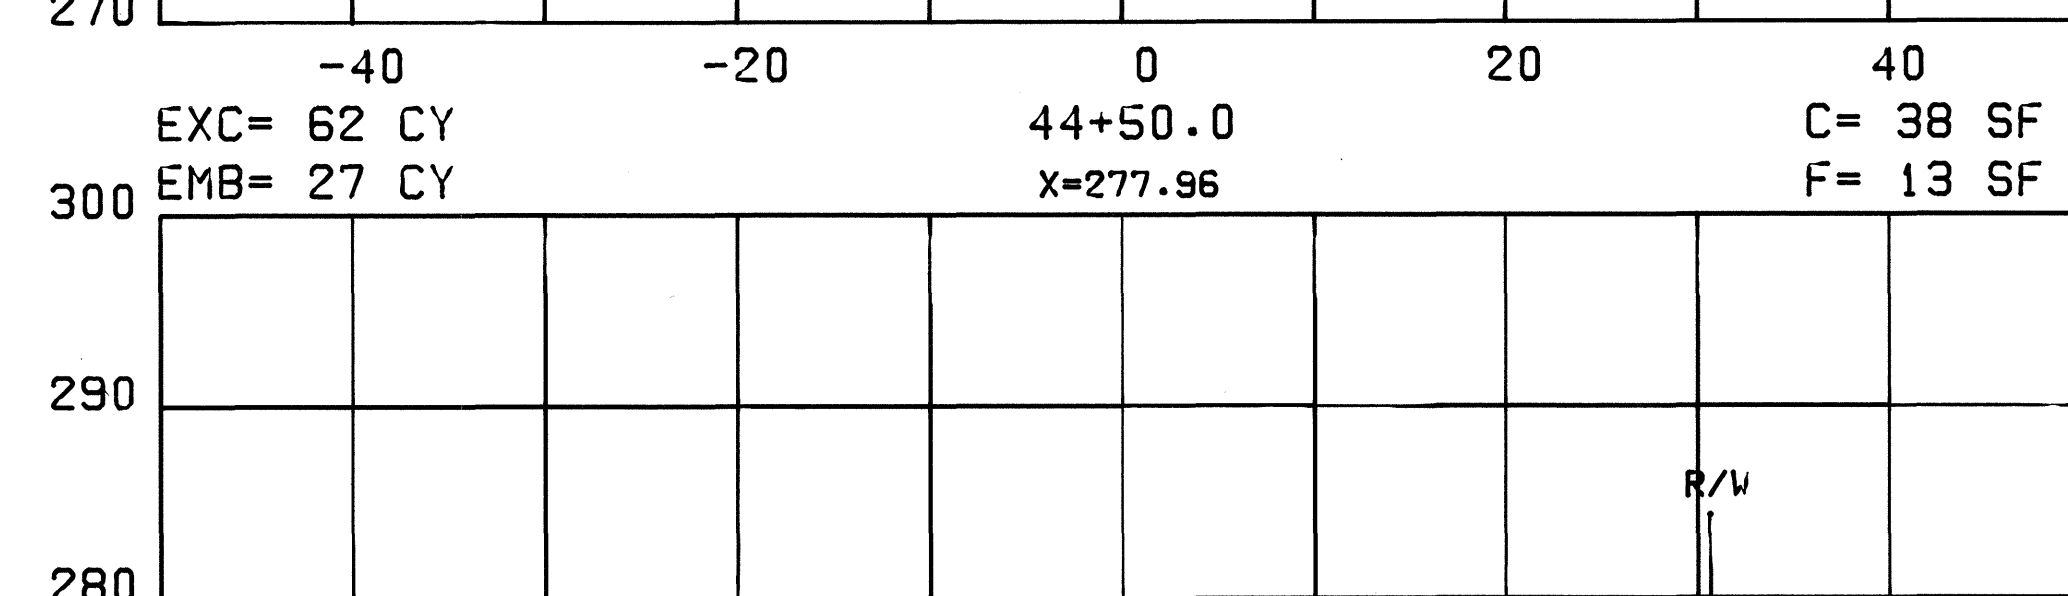
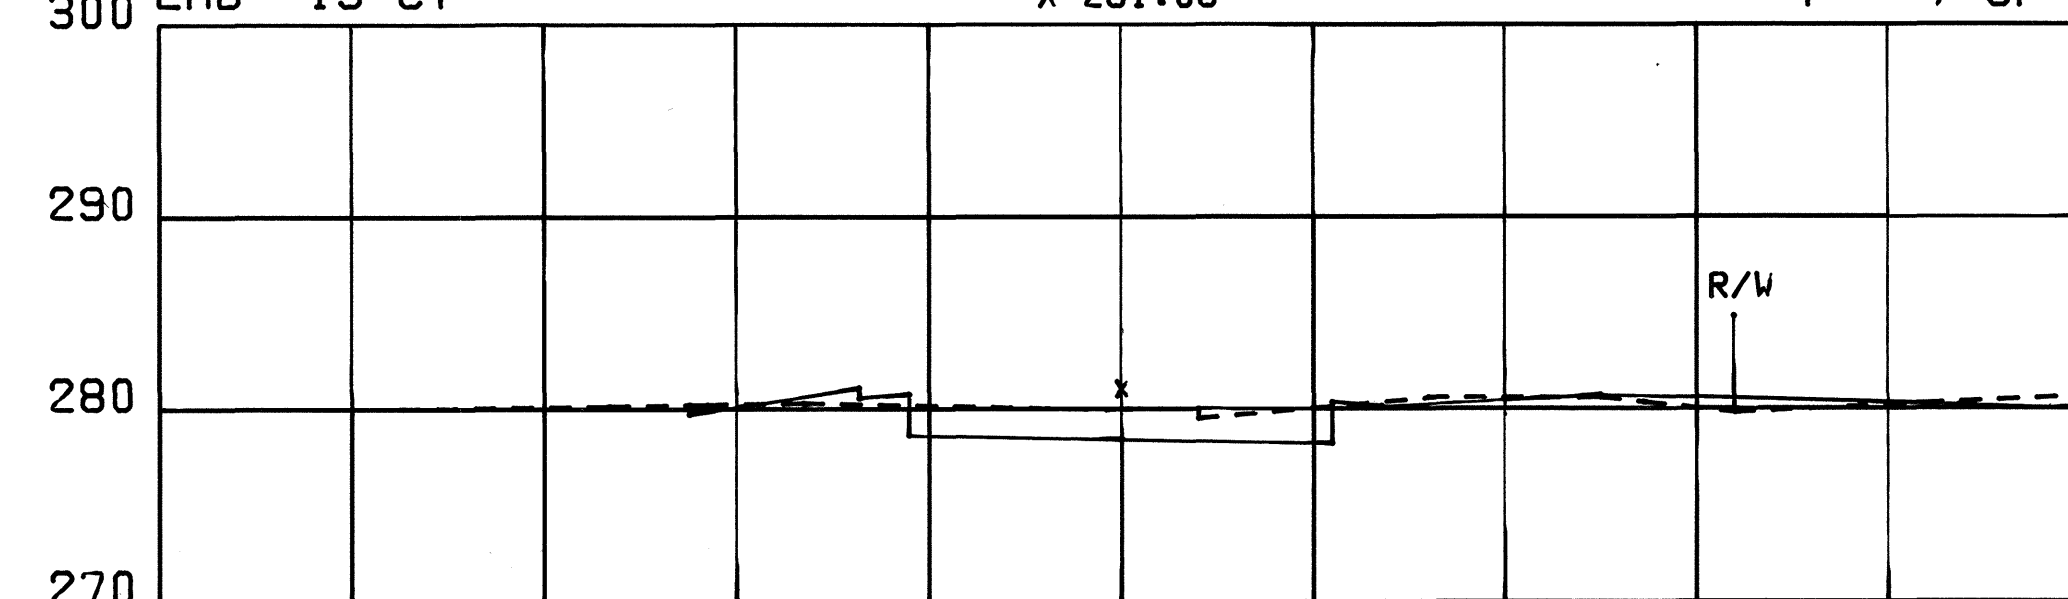
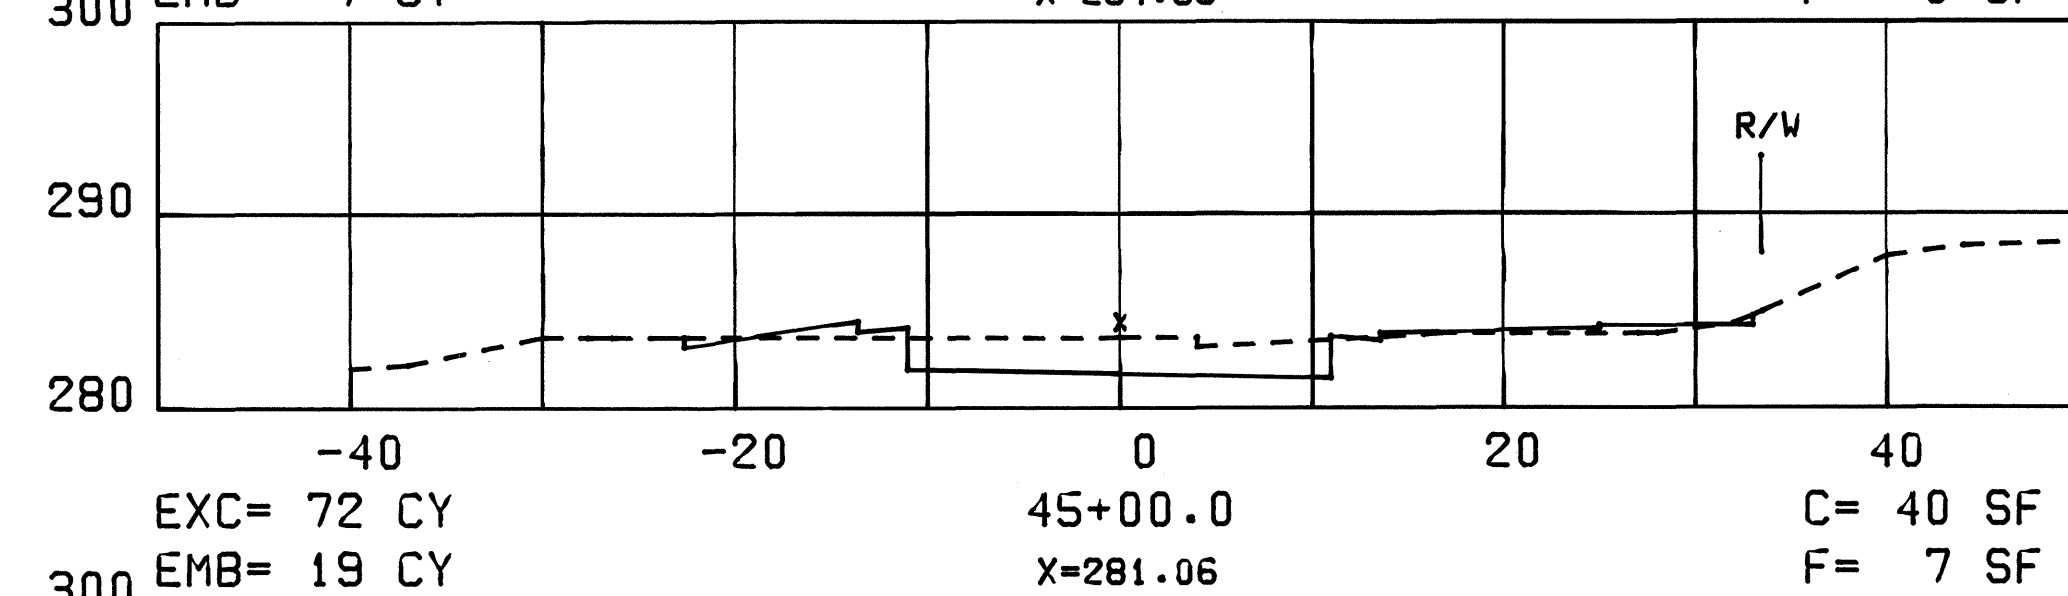
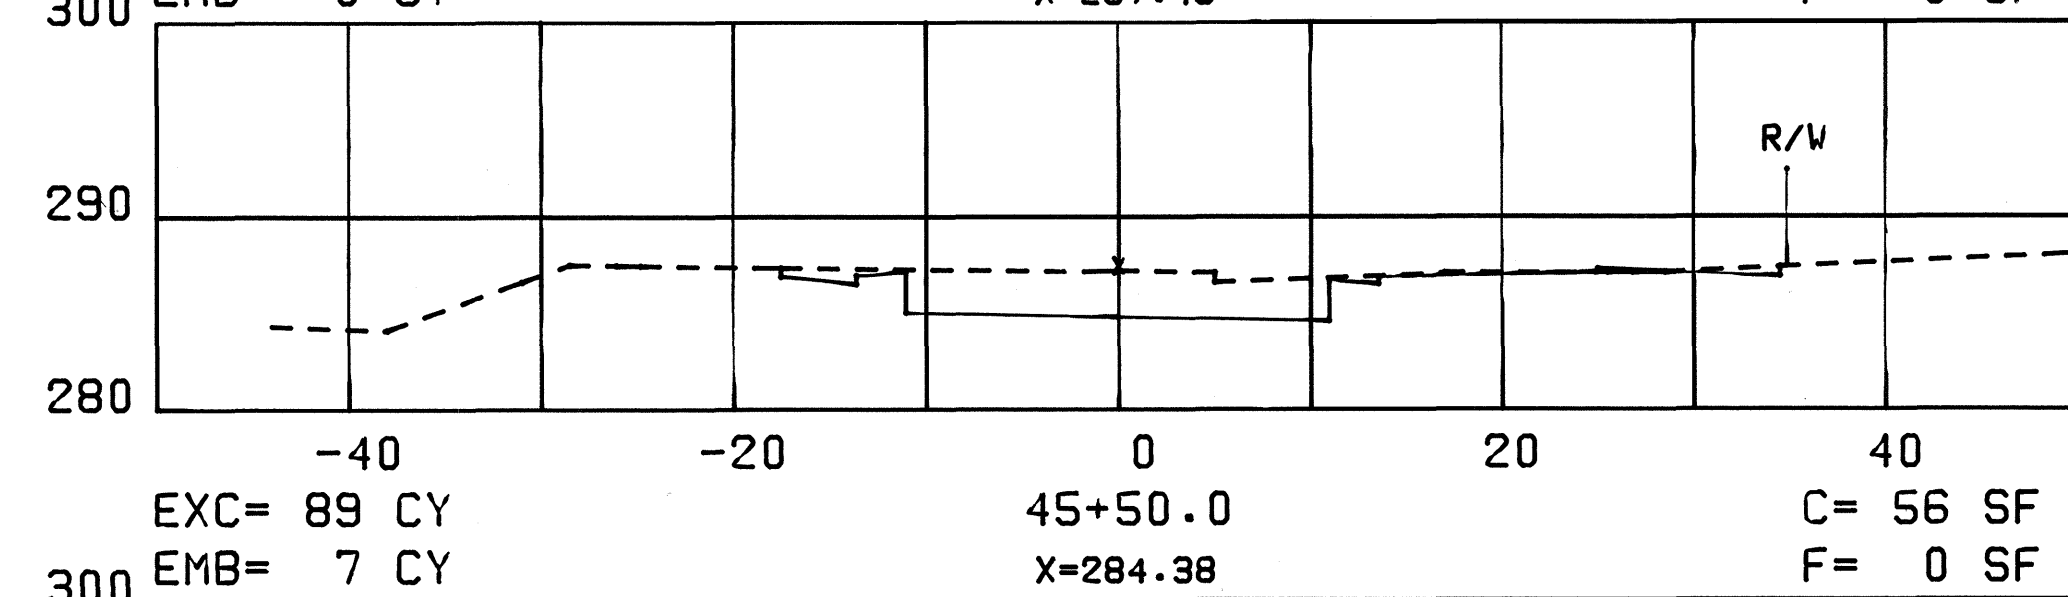
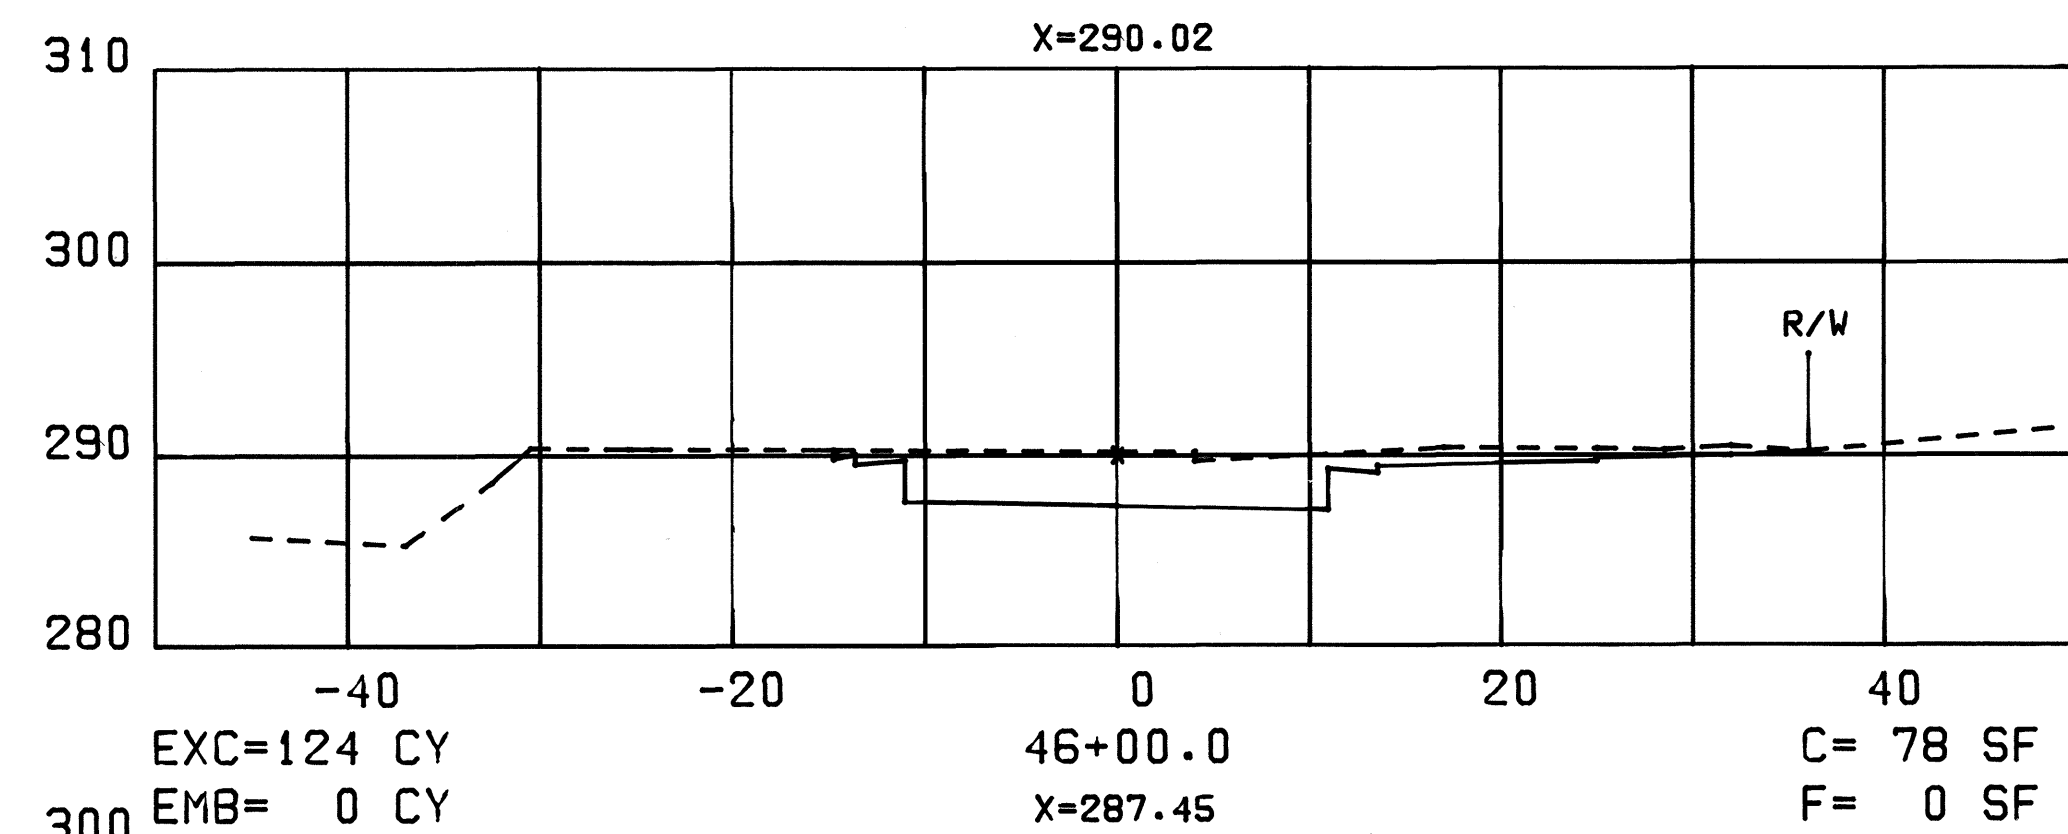
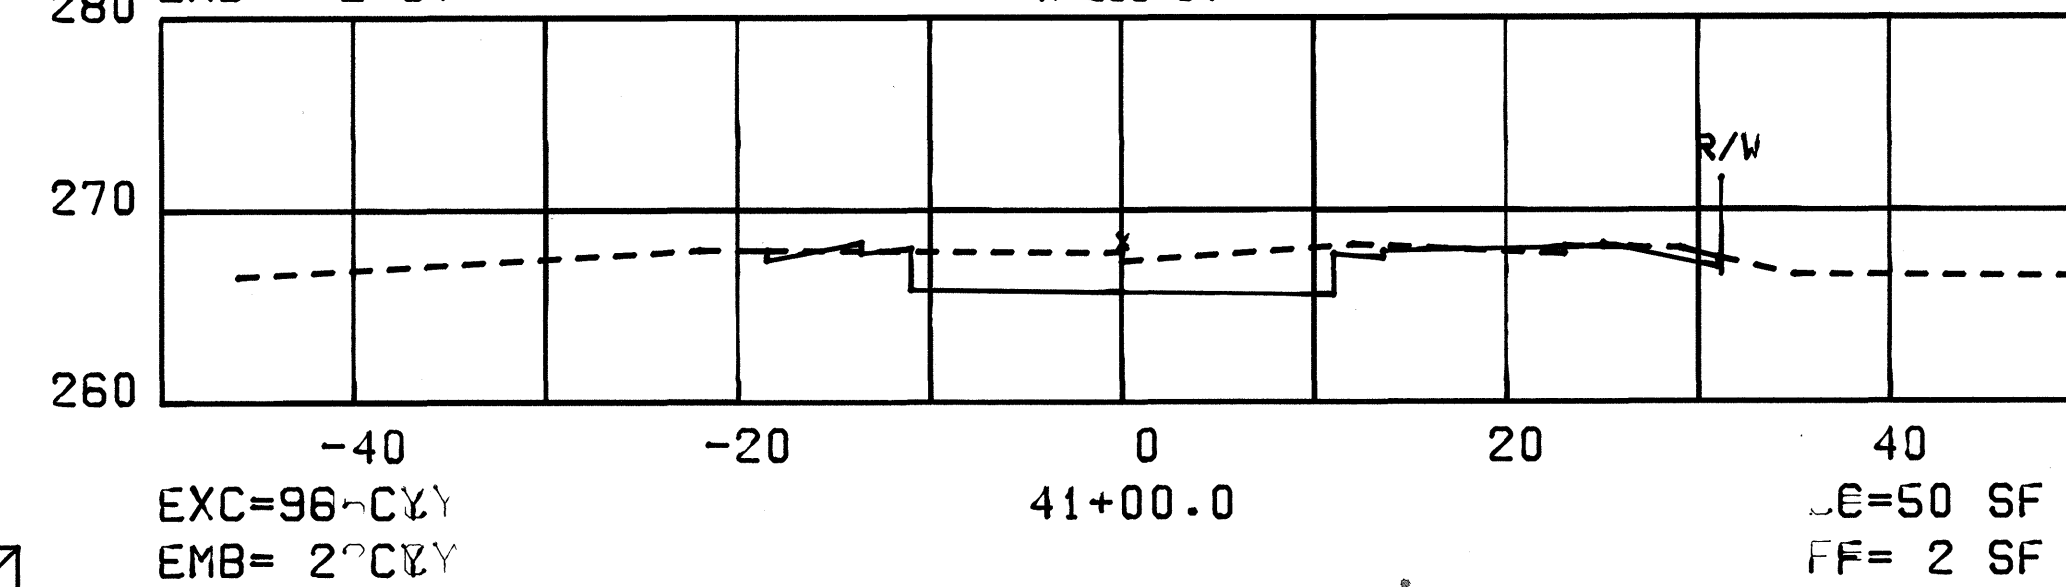
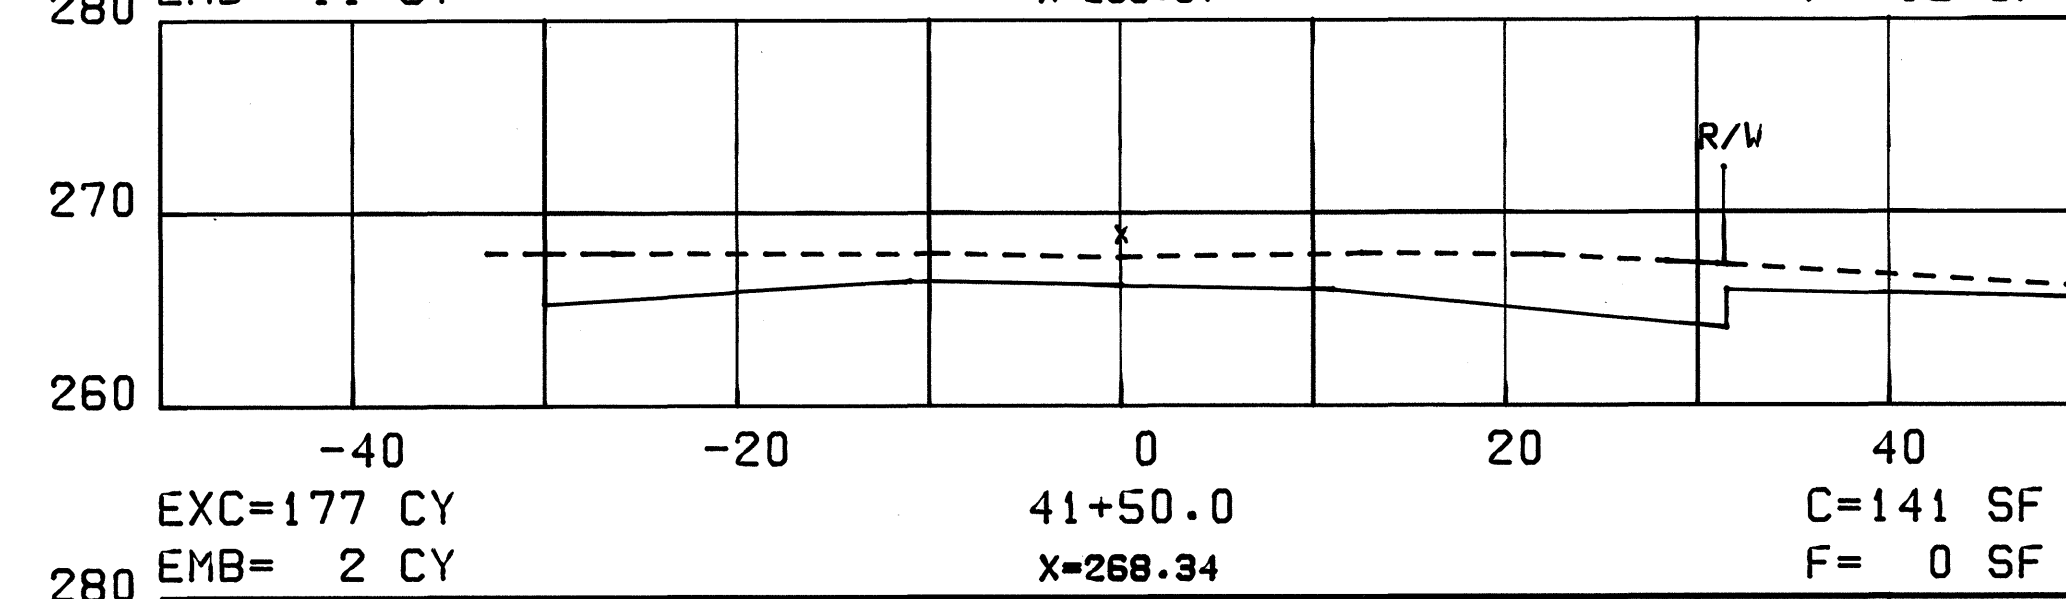
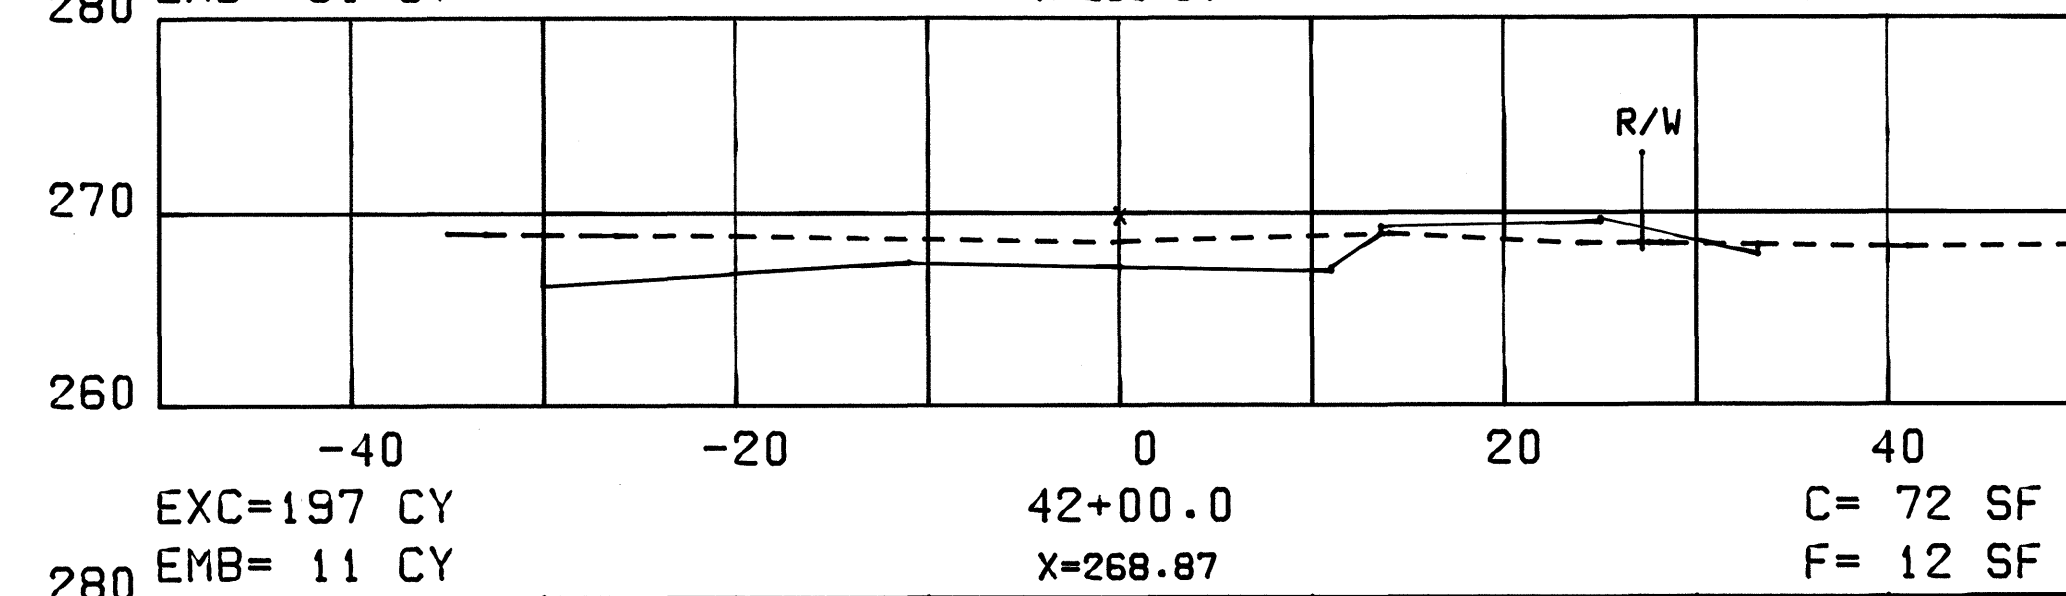
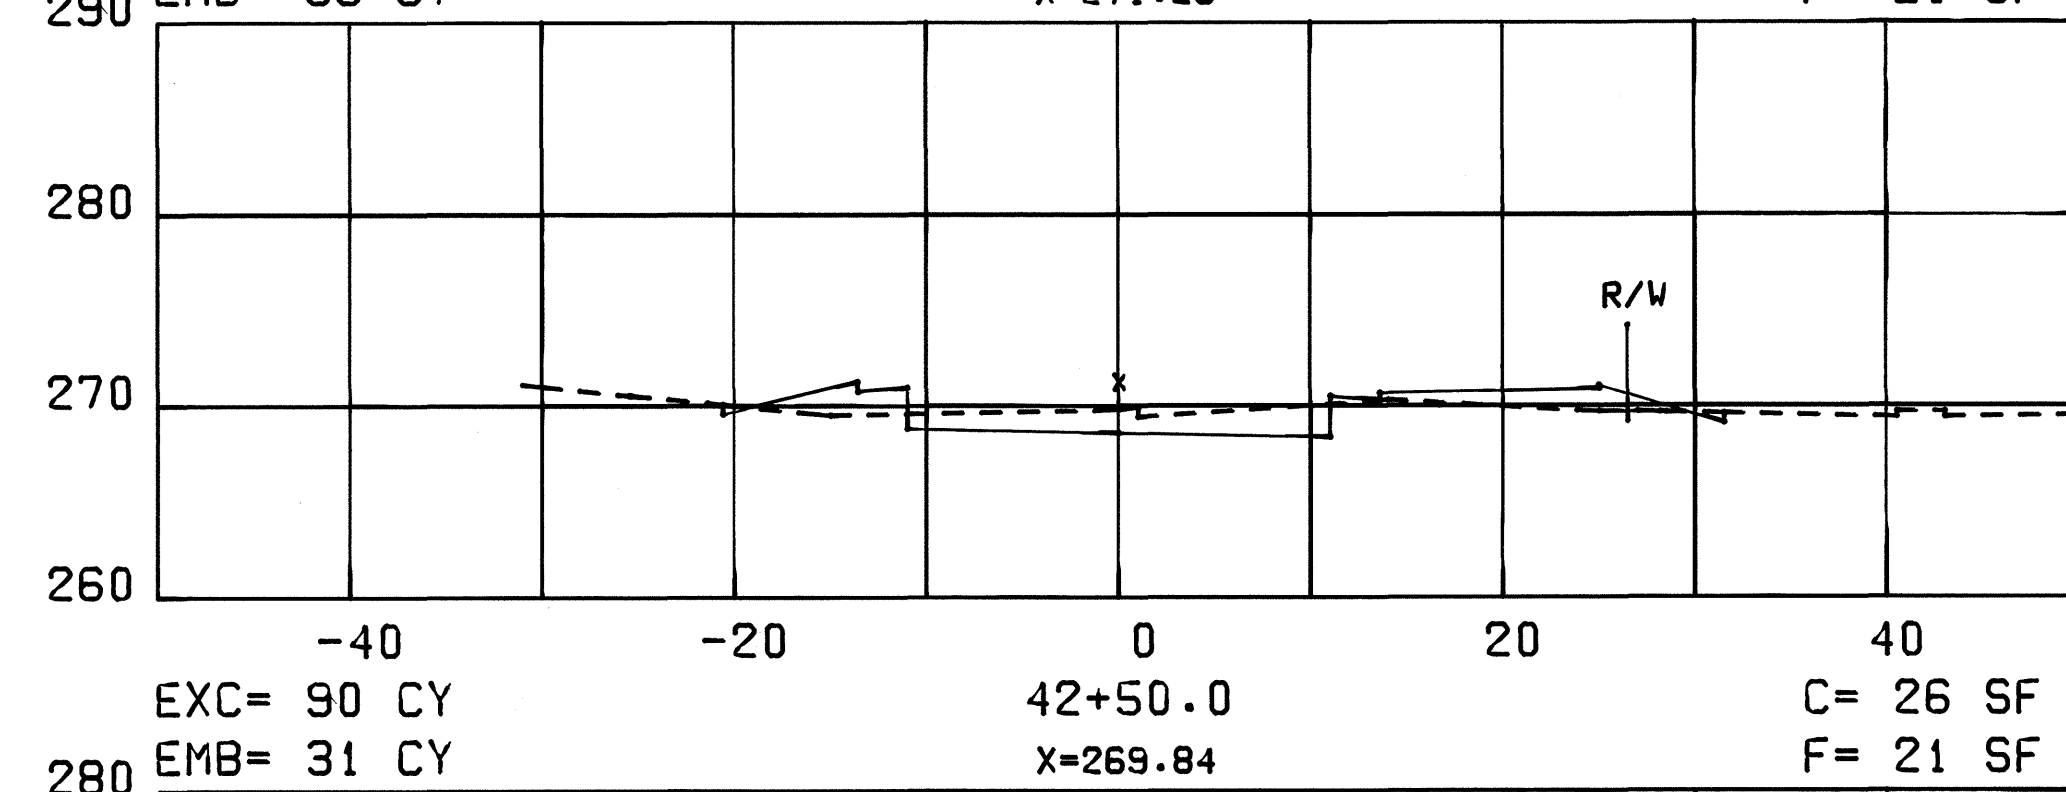
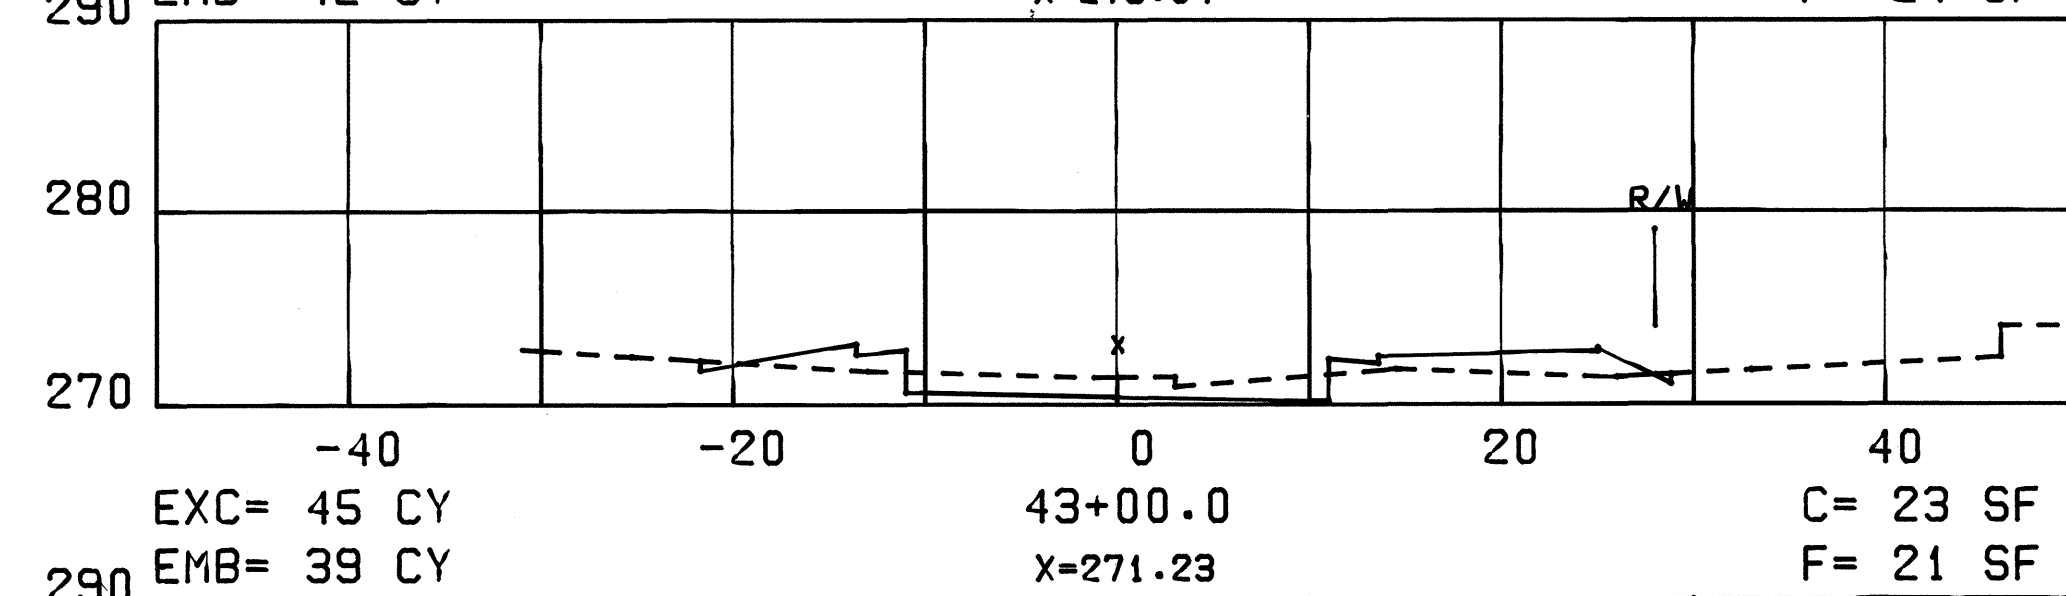
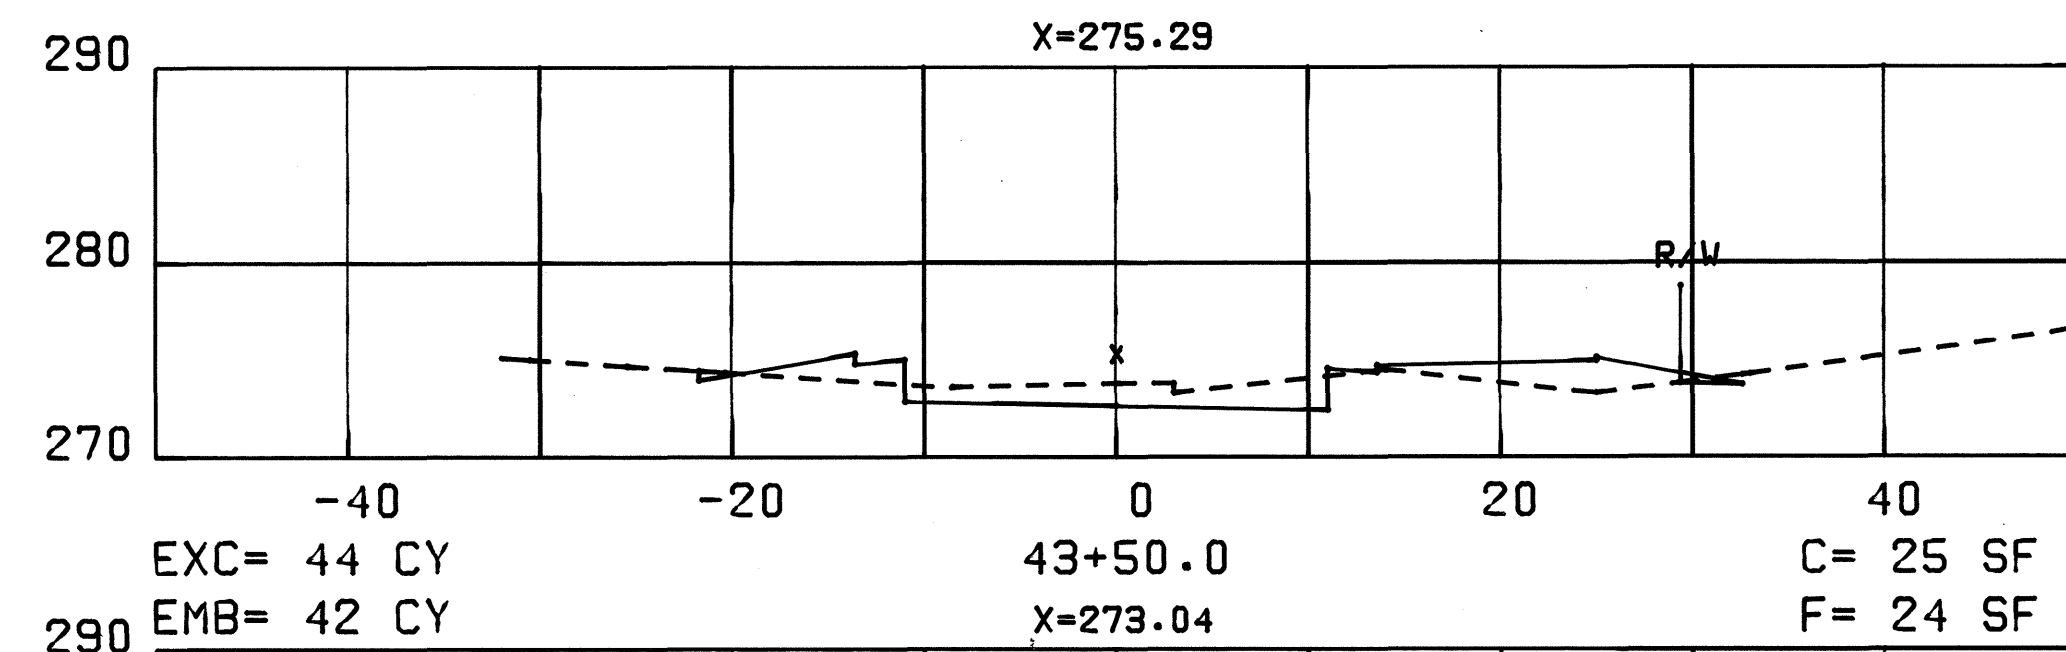


ORIGINAL
PLAN
NOTE BOOK
No.

SURVEY PLOTTED BY
DESIGNED BY
TRACED BY
QUANTITIES BY
CHECKED BY

DATE


FED. ROAD DIST. NO.	STATE	FED. AID PROJ. NO.	FISCAL YEAR	SHEET NO.	TOTAL SHEETS
HAWAII	HAW.	F-083-1(10)	1978	159	160

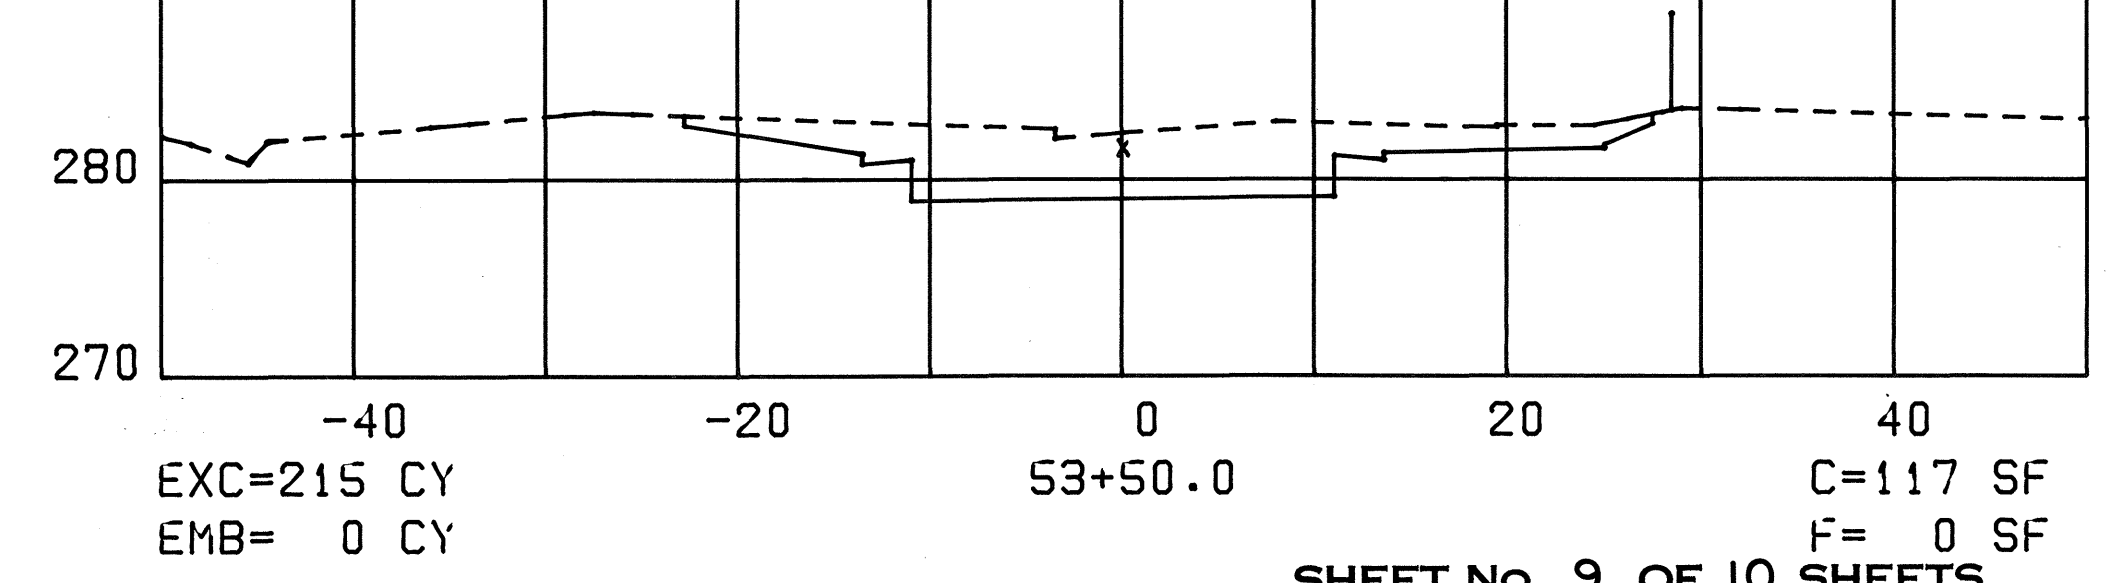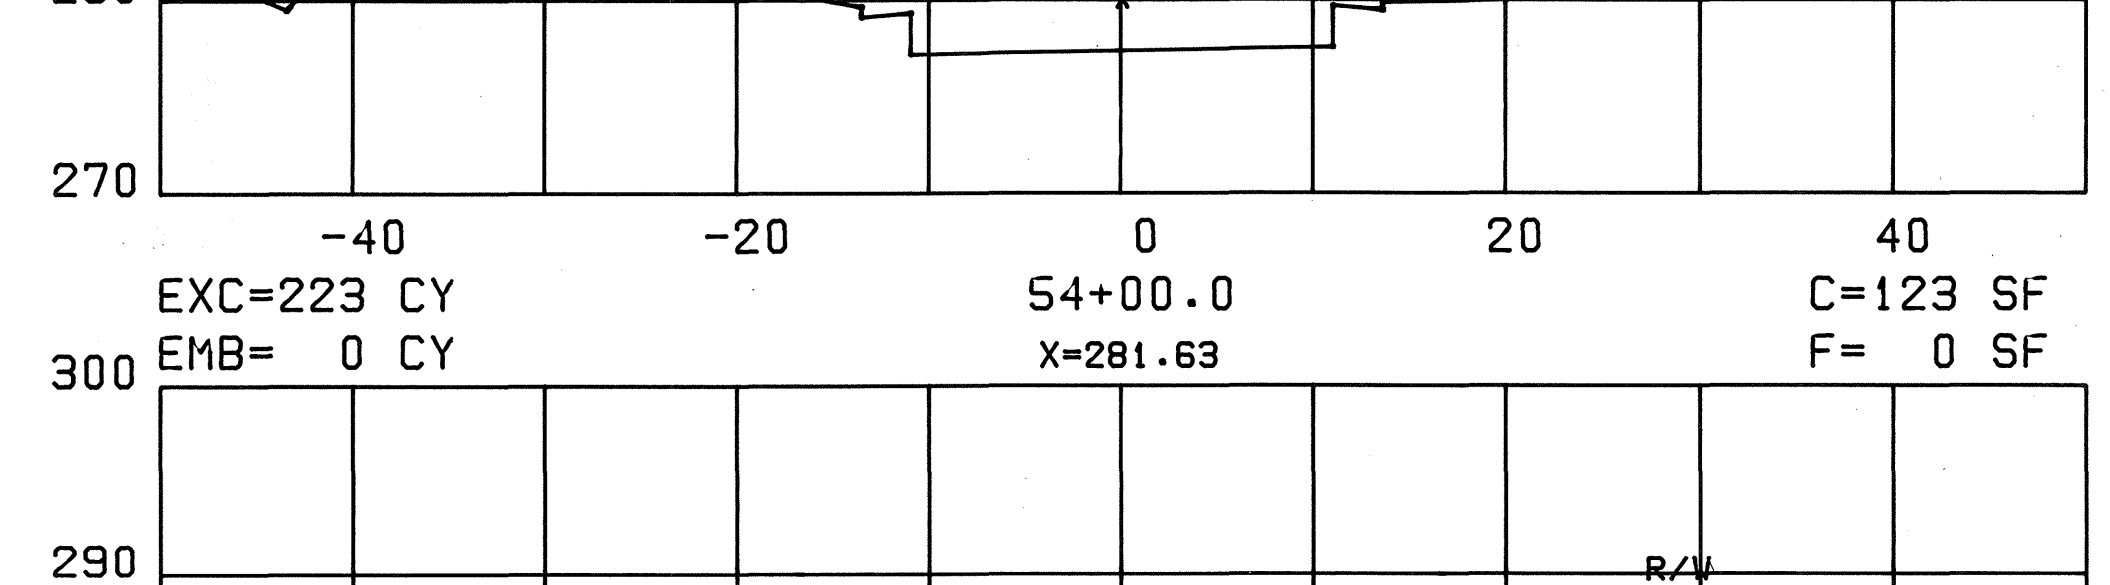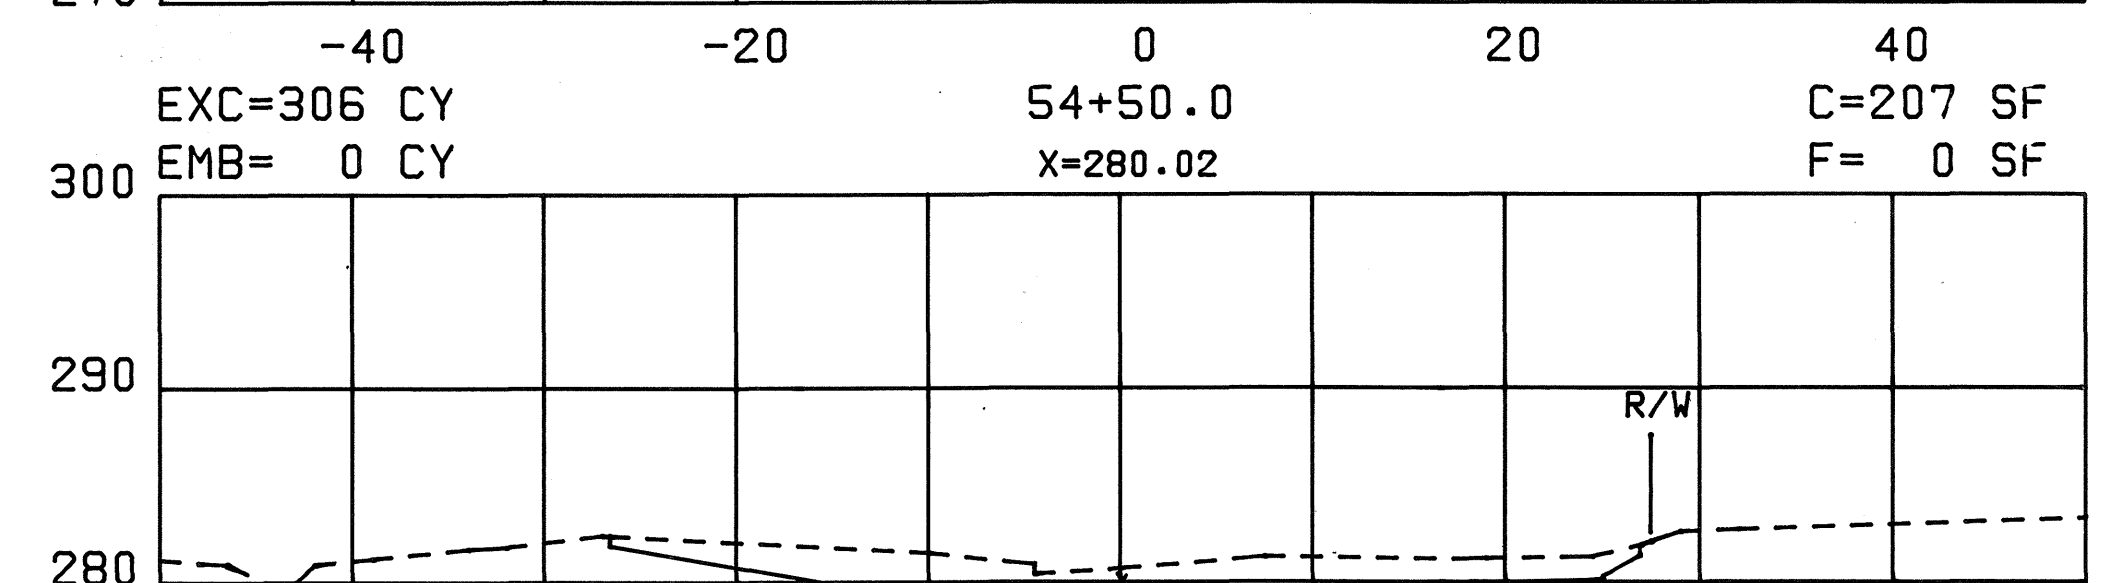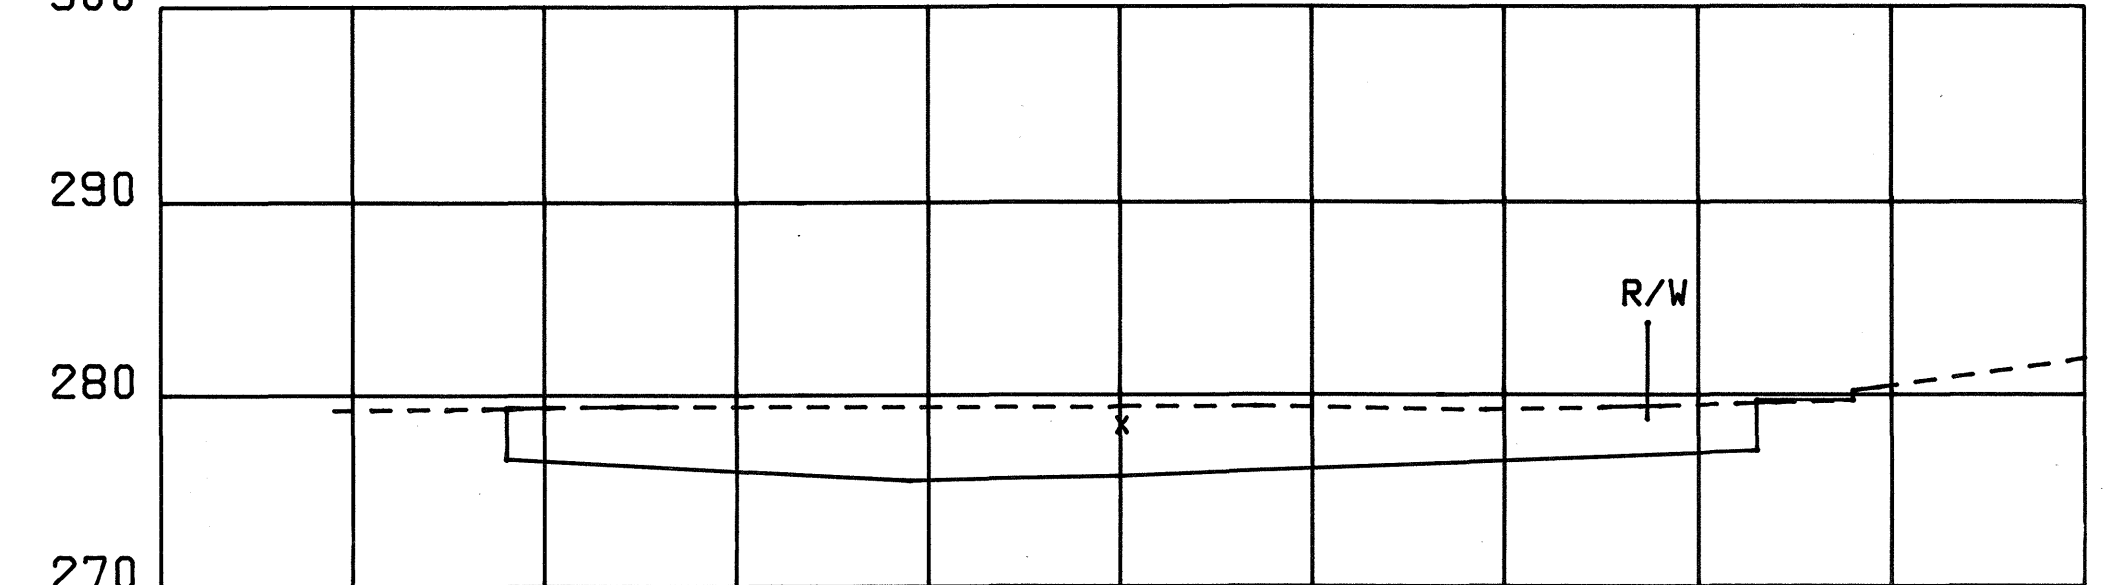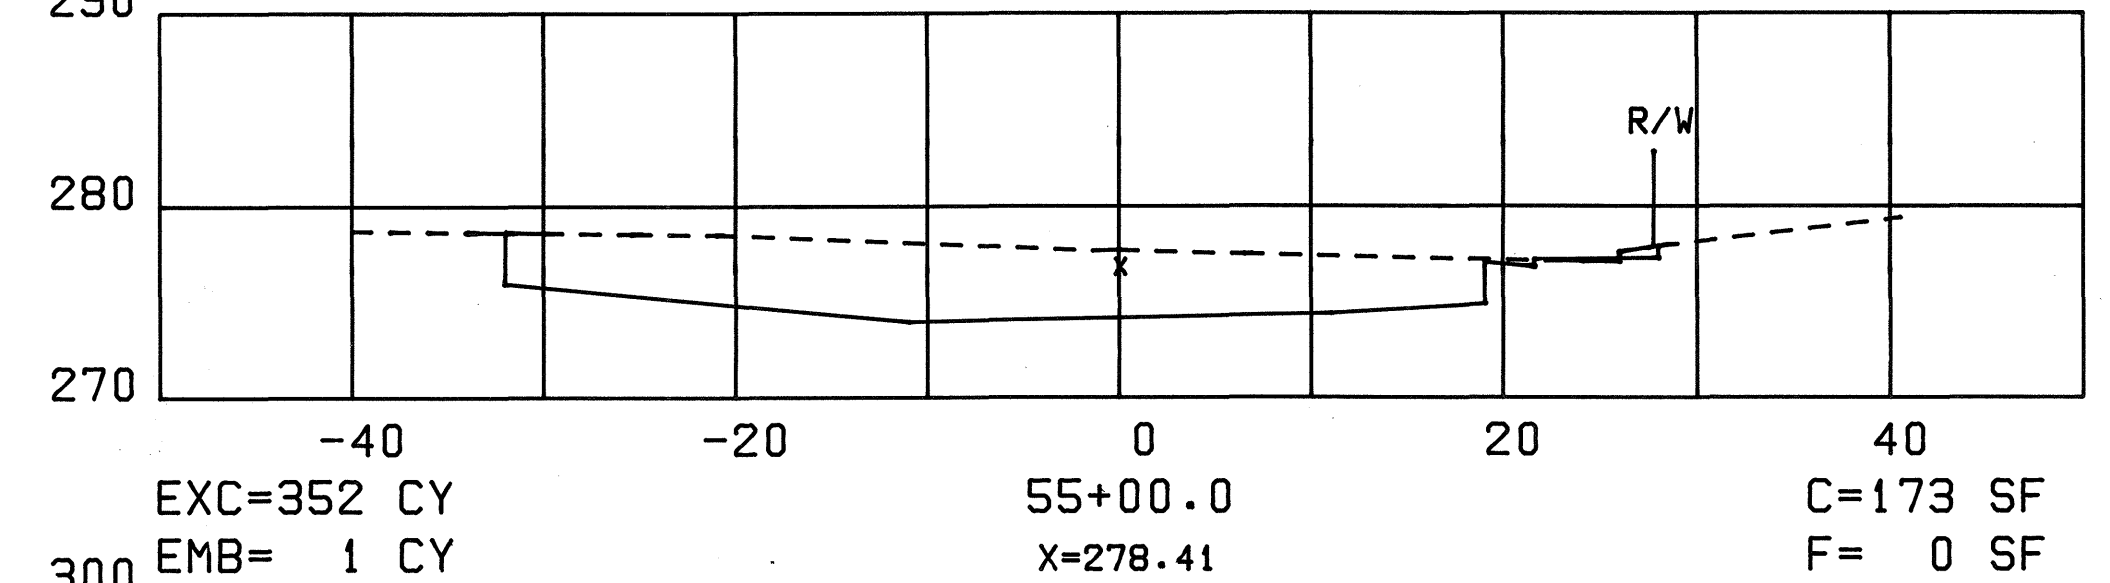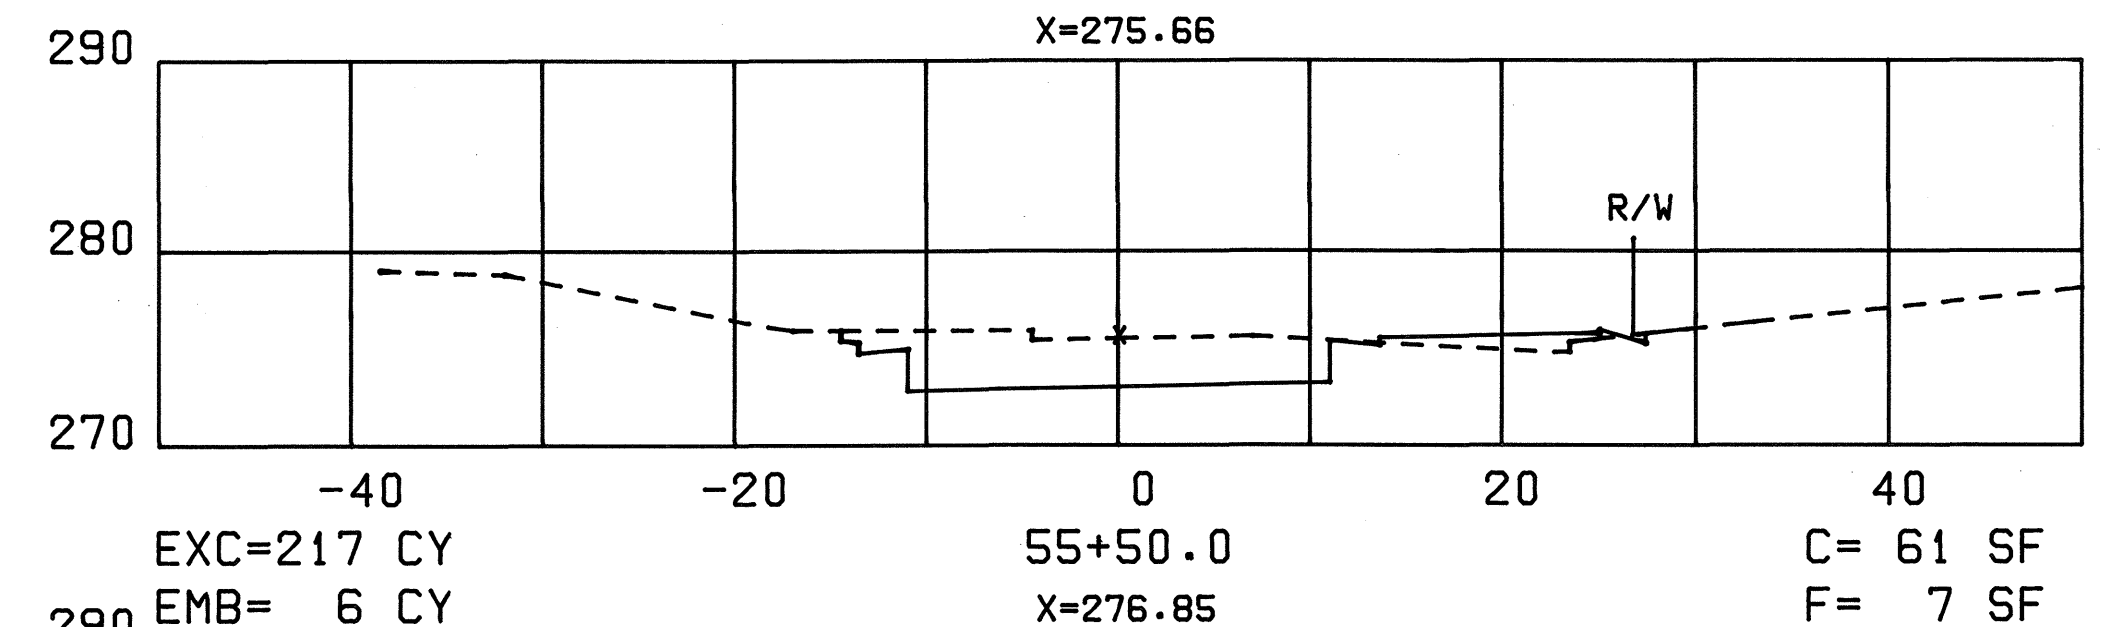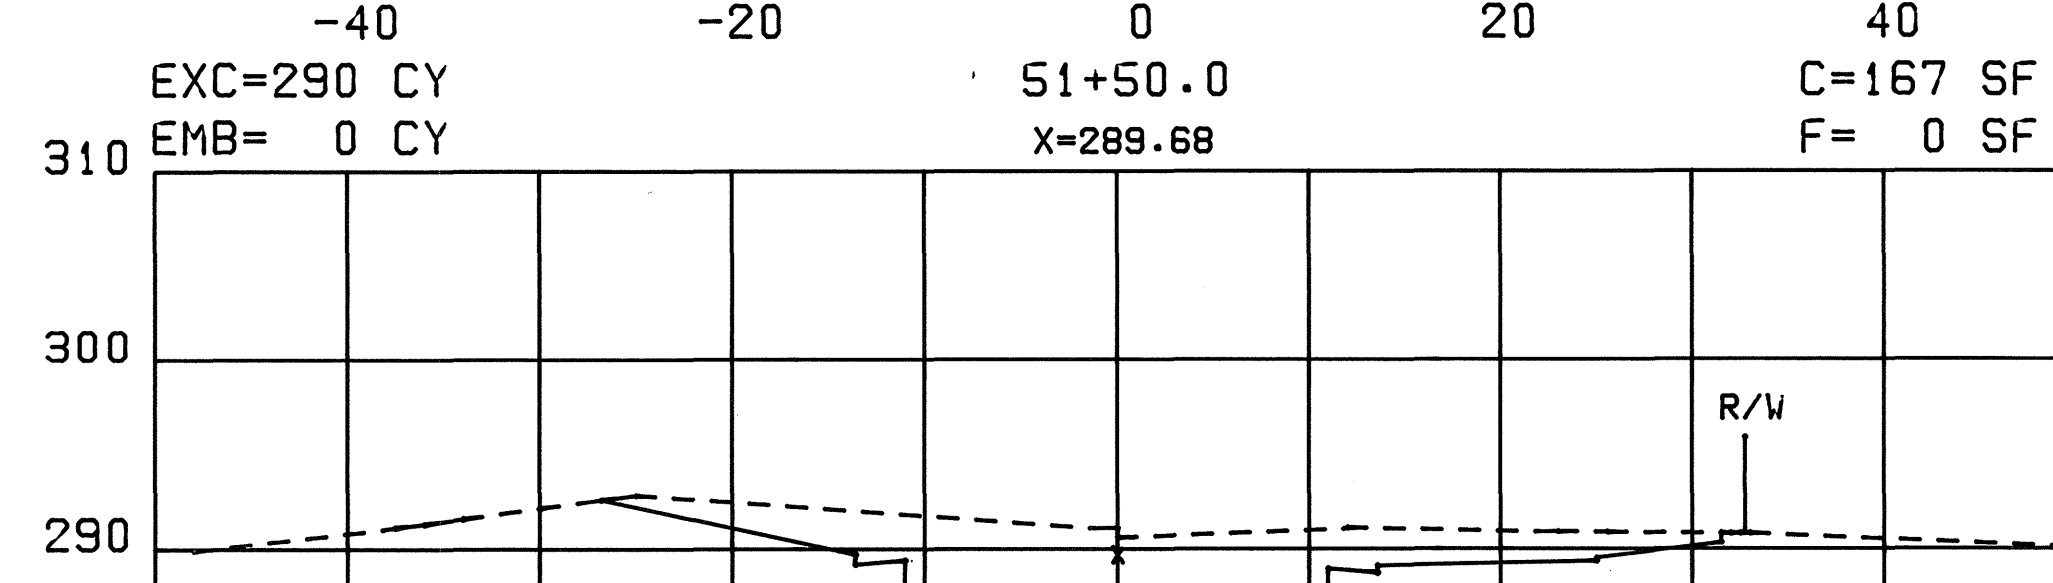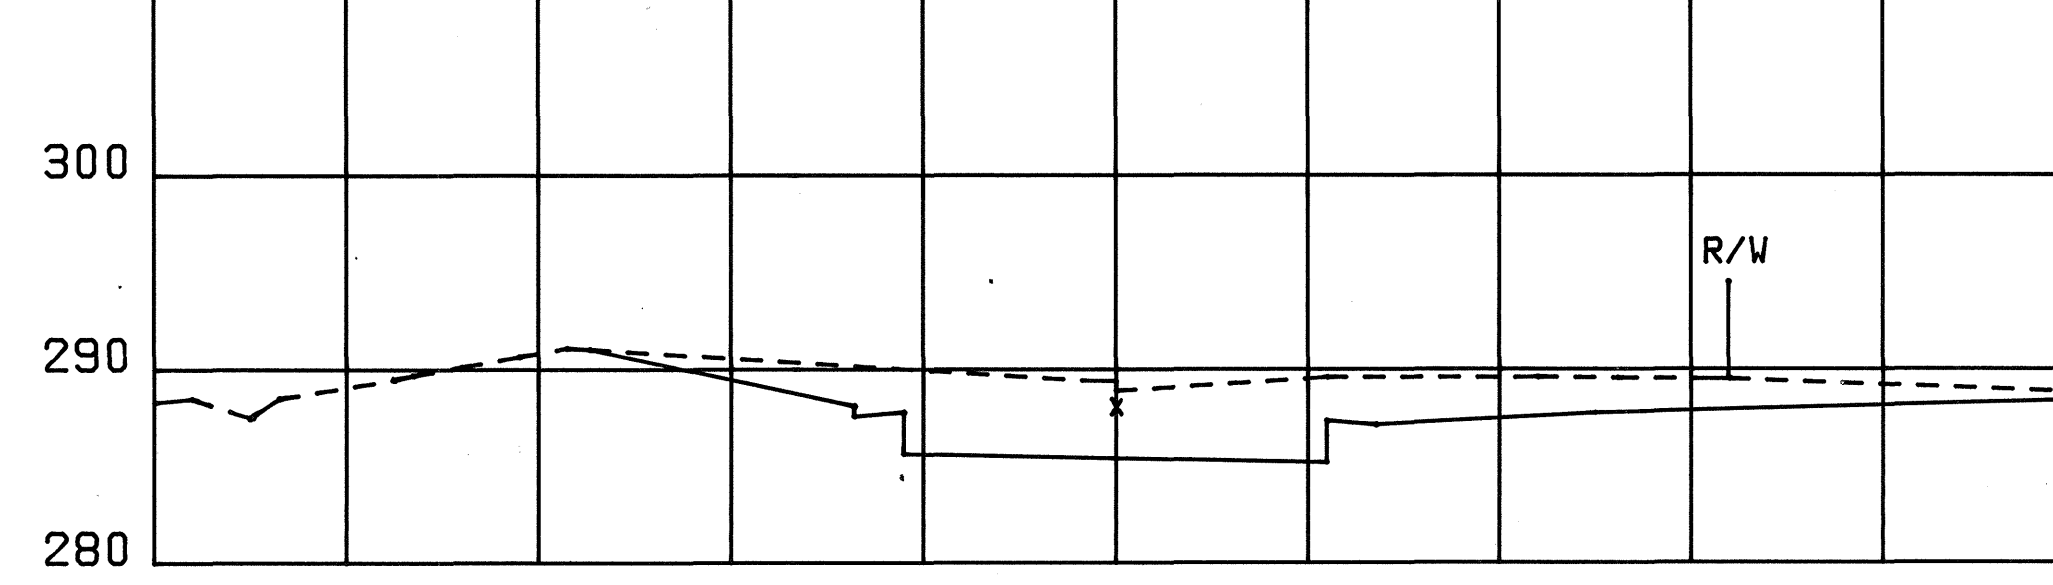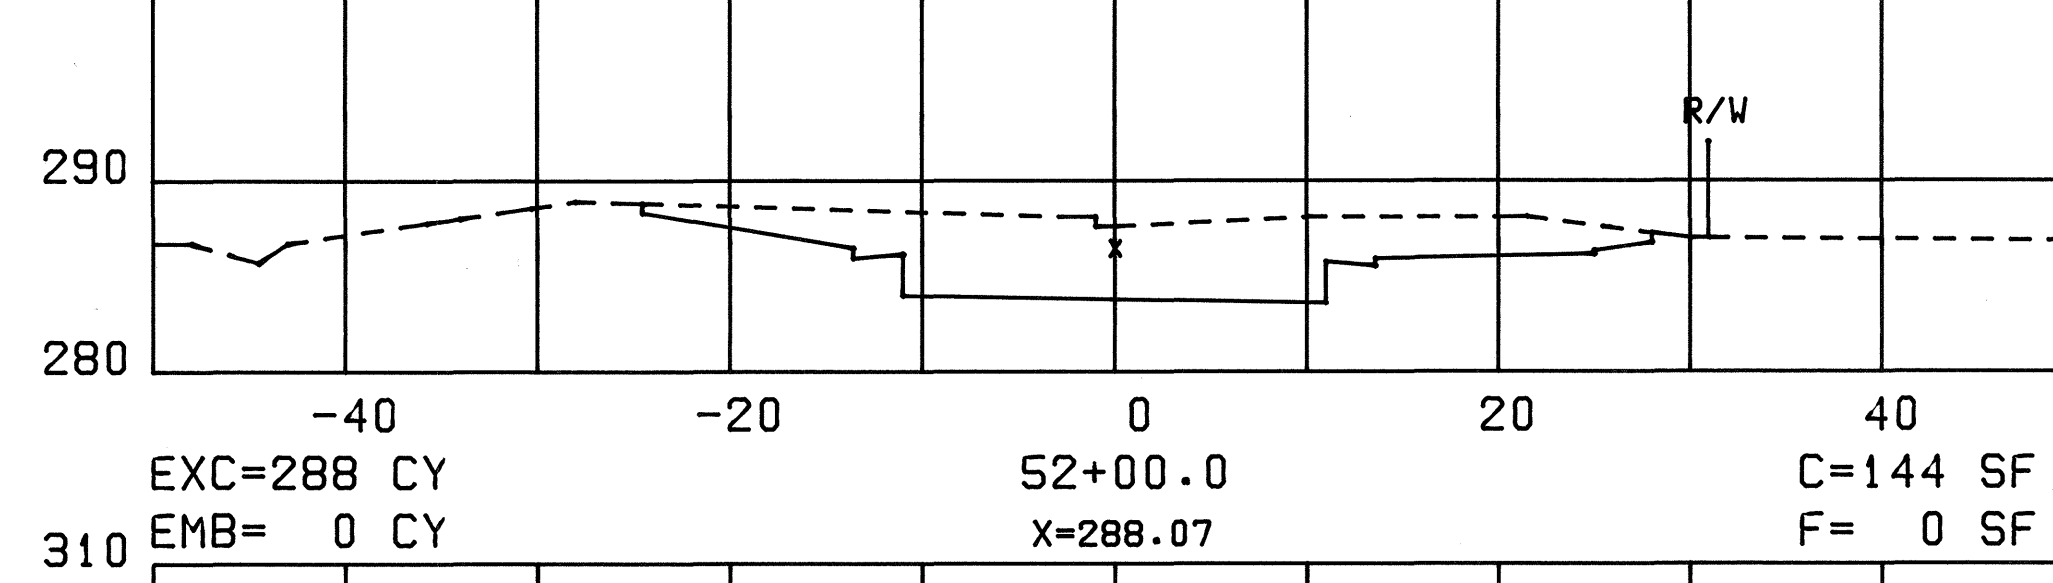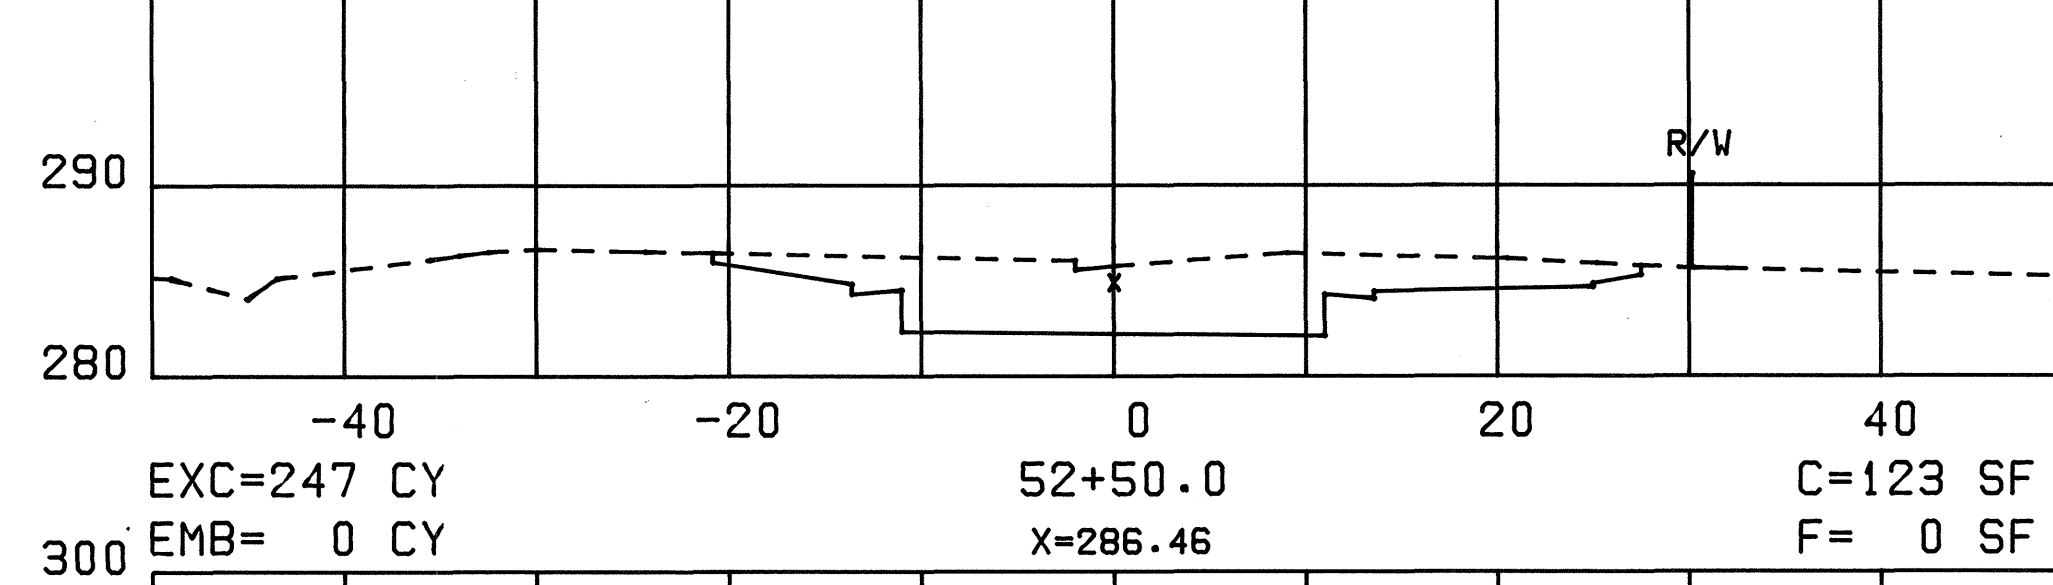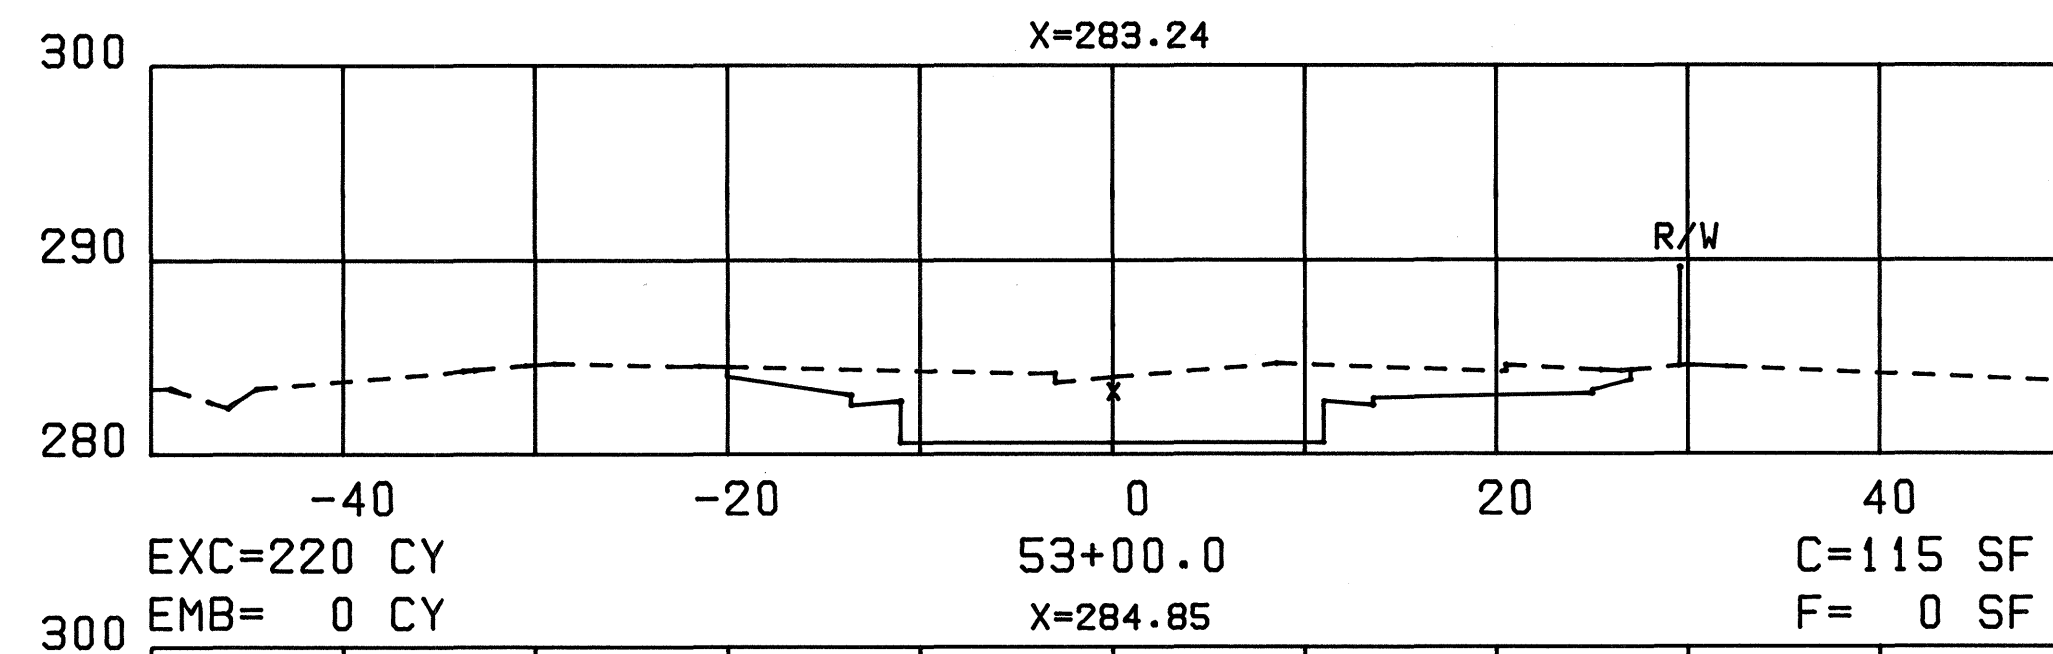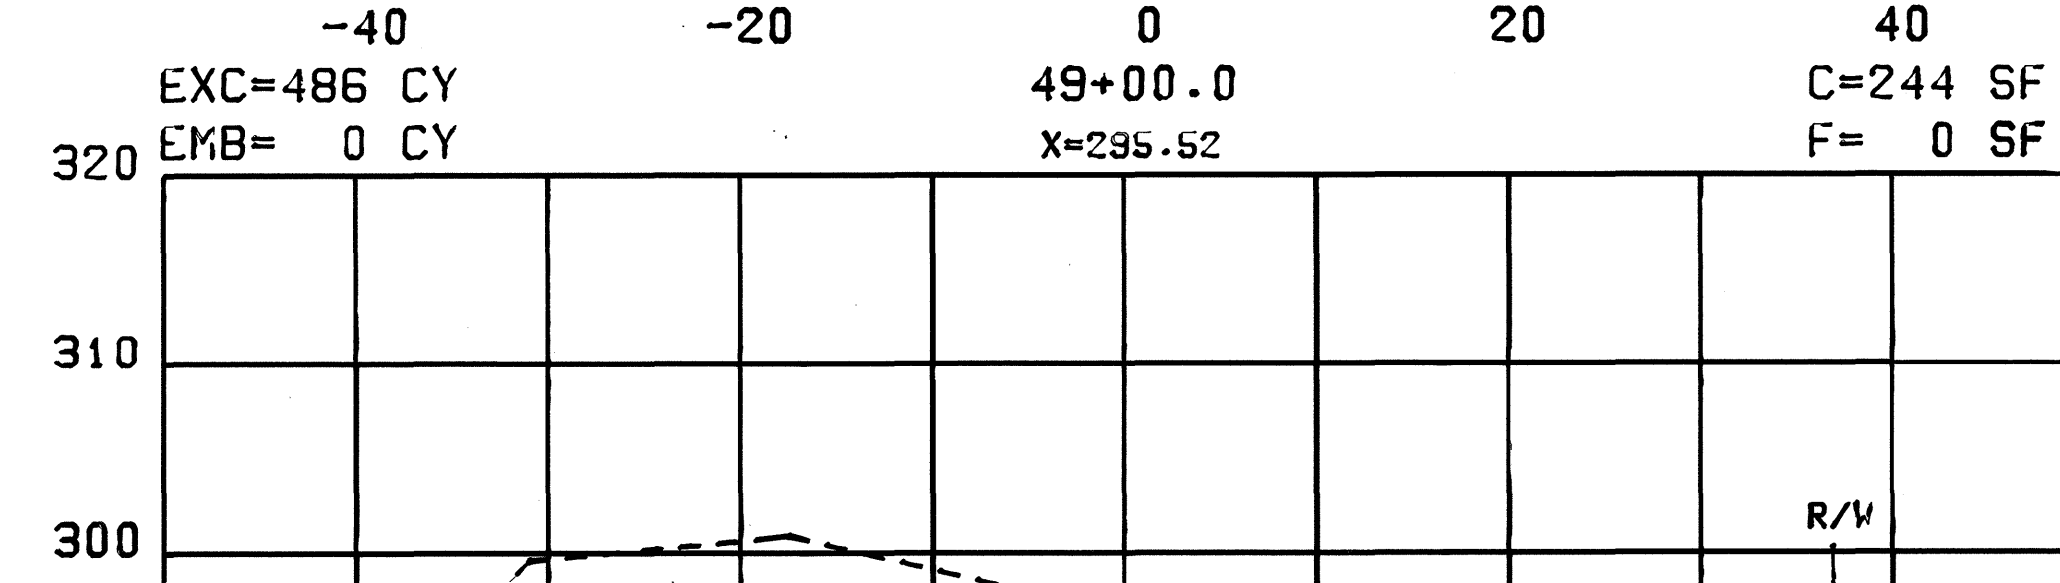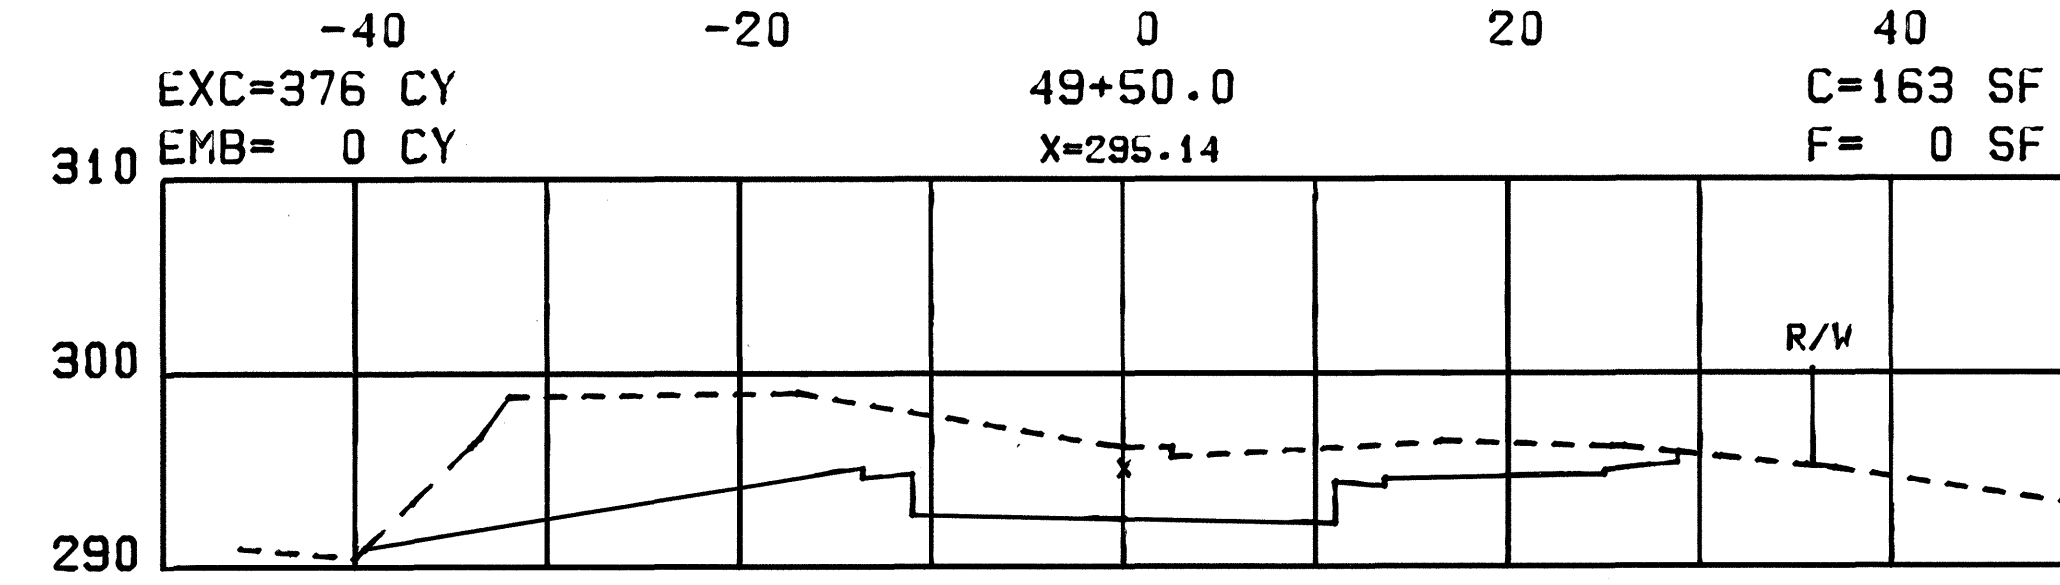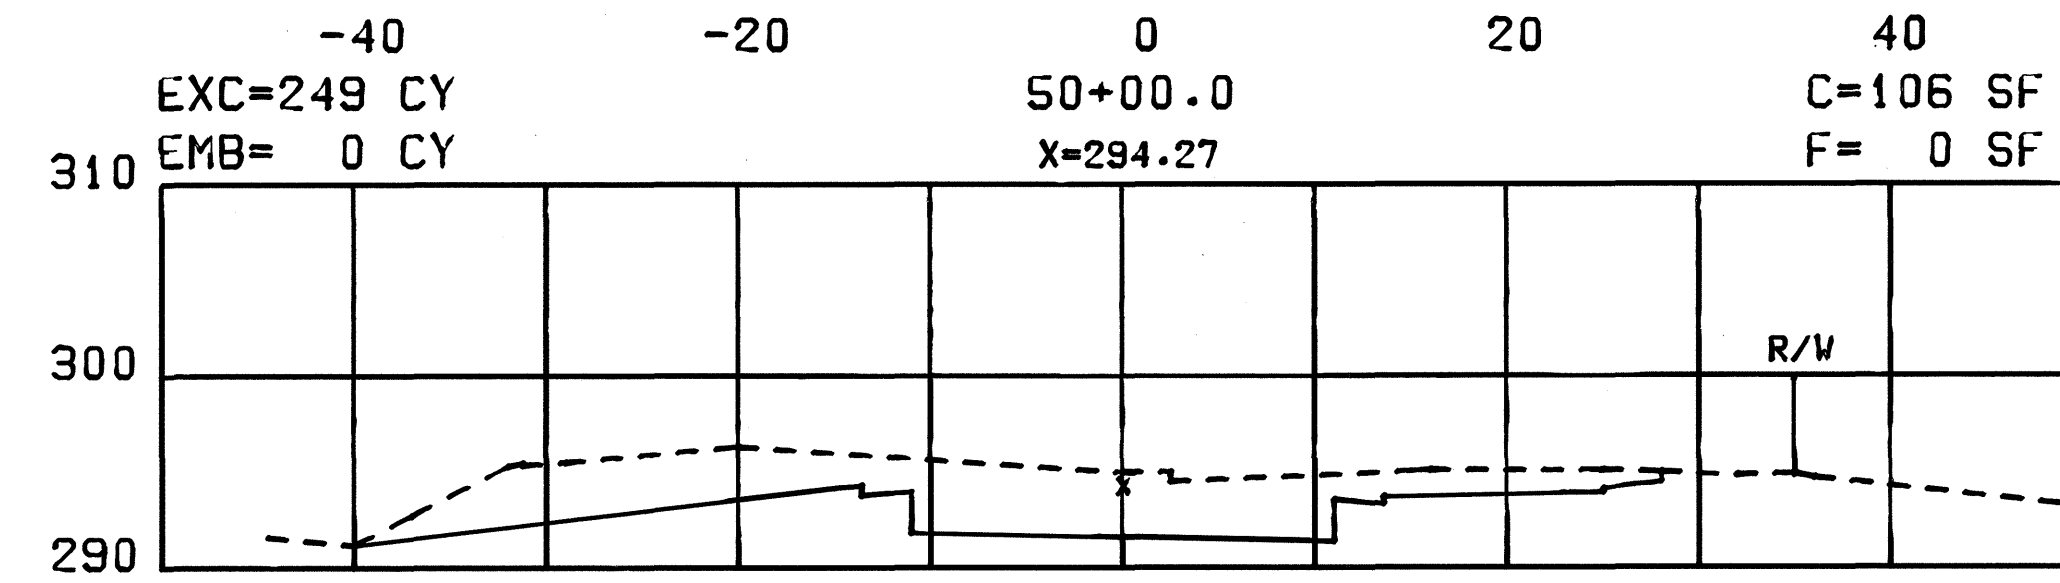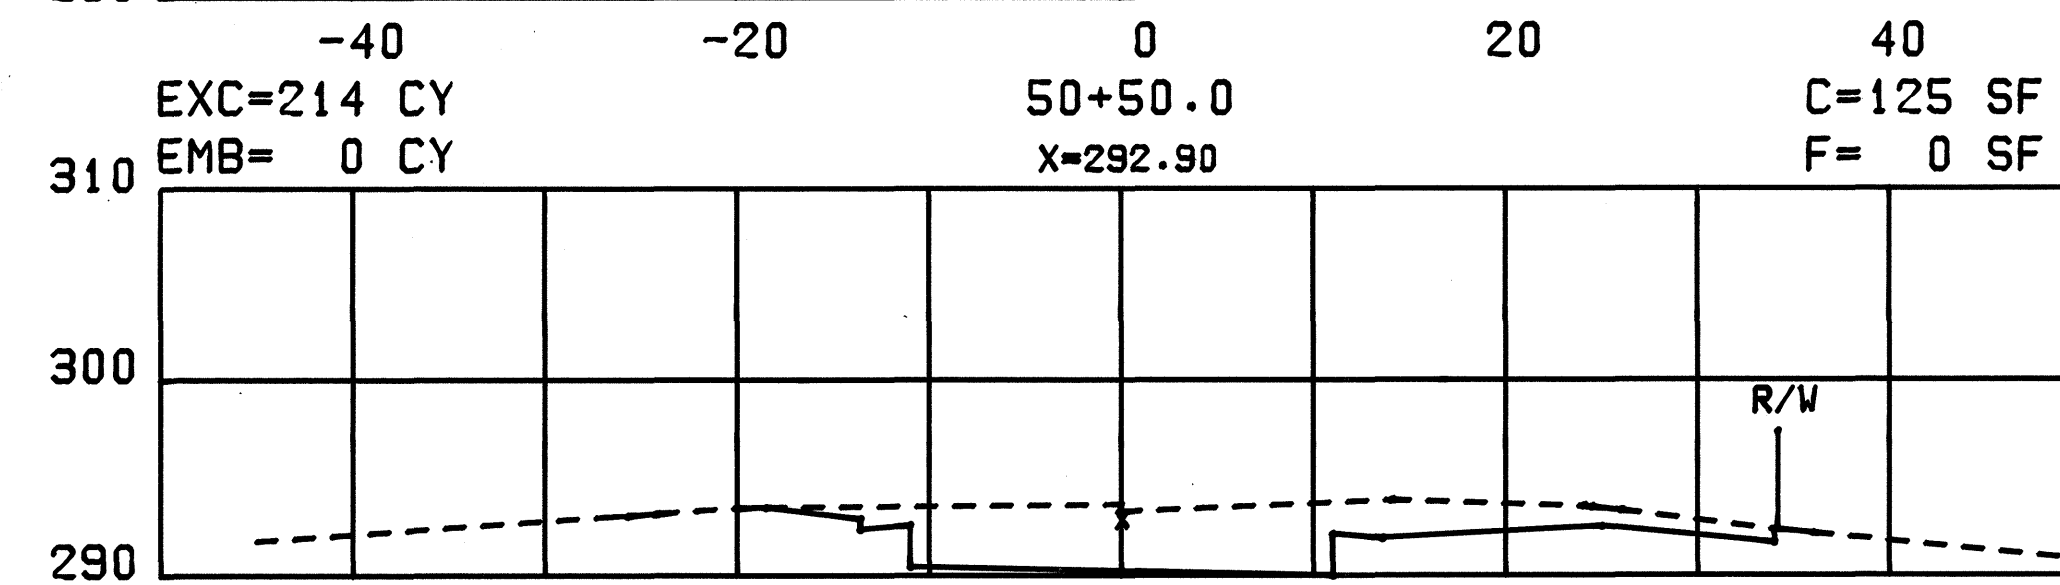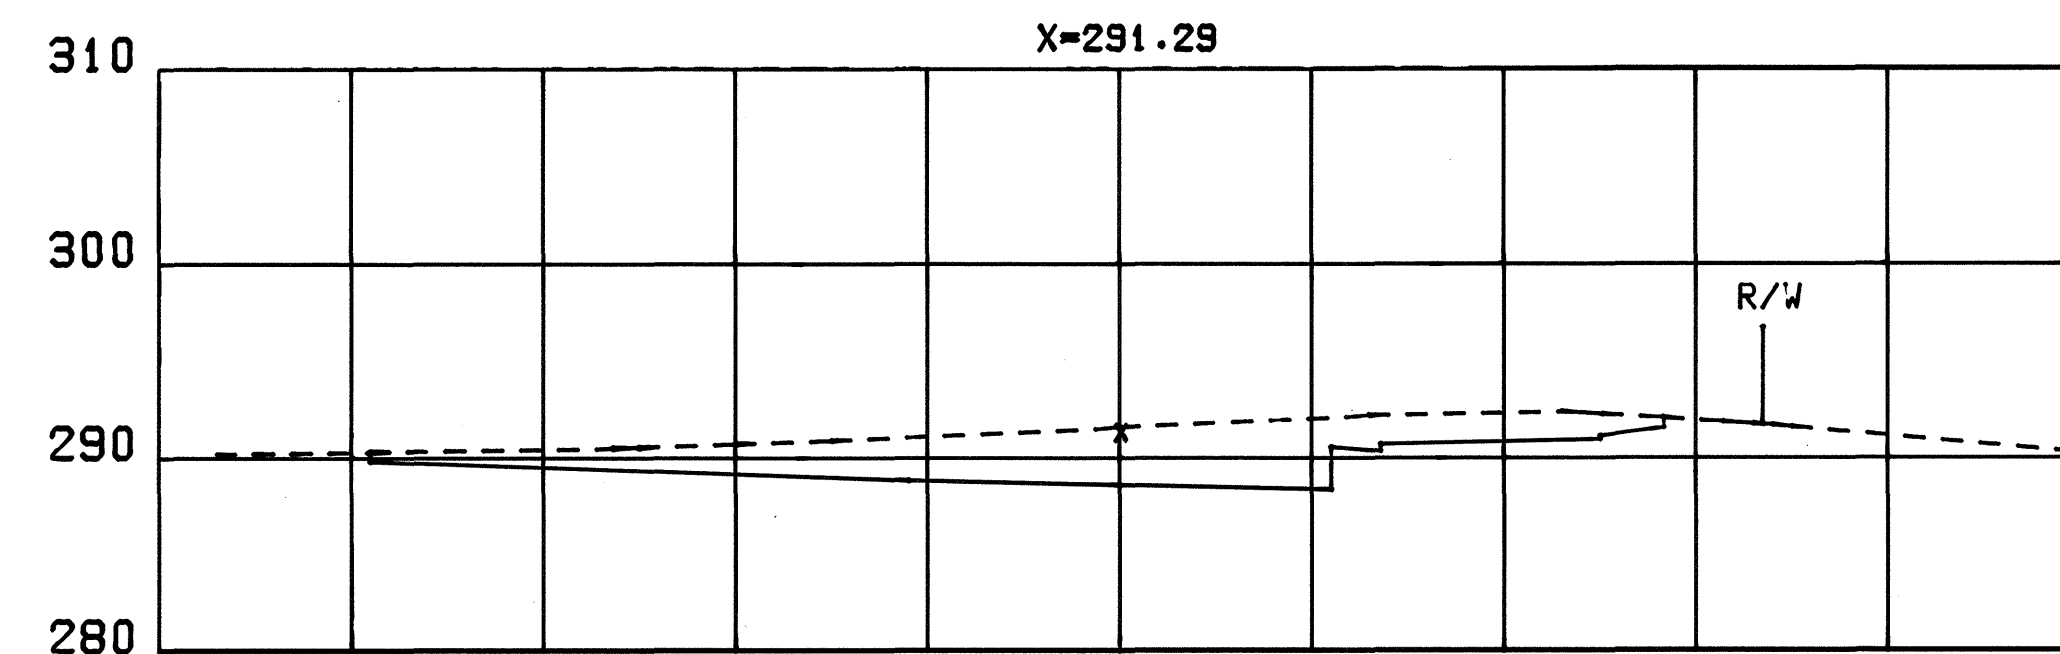


SHEET No. 9 OF 10 SHEETS

ORIGINAL PLAN	SURVEY PLOTTED BY	DATE
TRACED BY		
NOTED BY		
CHECKED BY		


FED. ROAD DIST. NO.	STATE	FED. AID PROJ. NO.	FISCAL YEAR	SHEET NO.	TOTAL SHEETS
HAWAII	HAW.	F-083-1(10)	1978	160	160

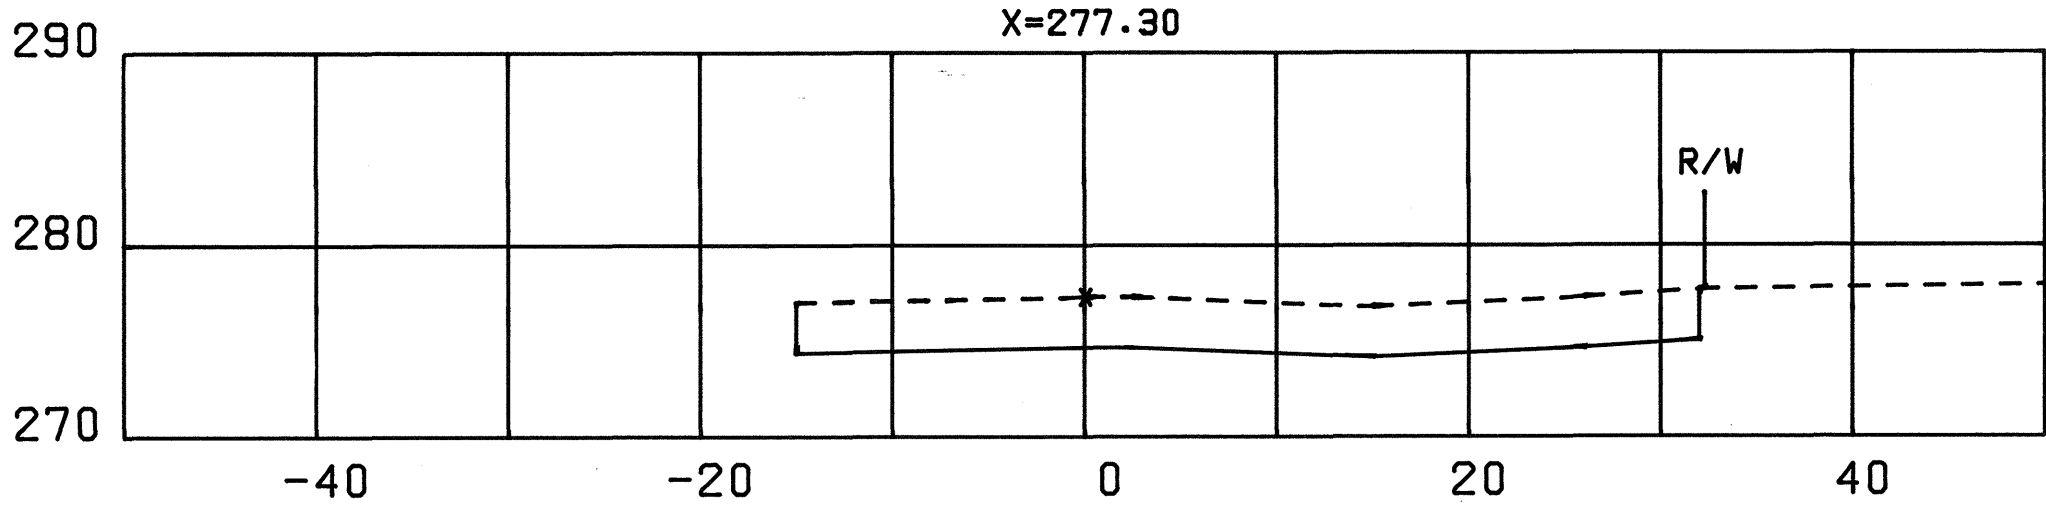


EXC=256 CY
EMB= 0 CY
58+50.0
X=275.85
C=125 SF
F= 0 SF

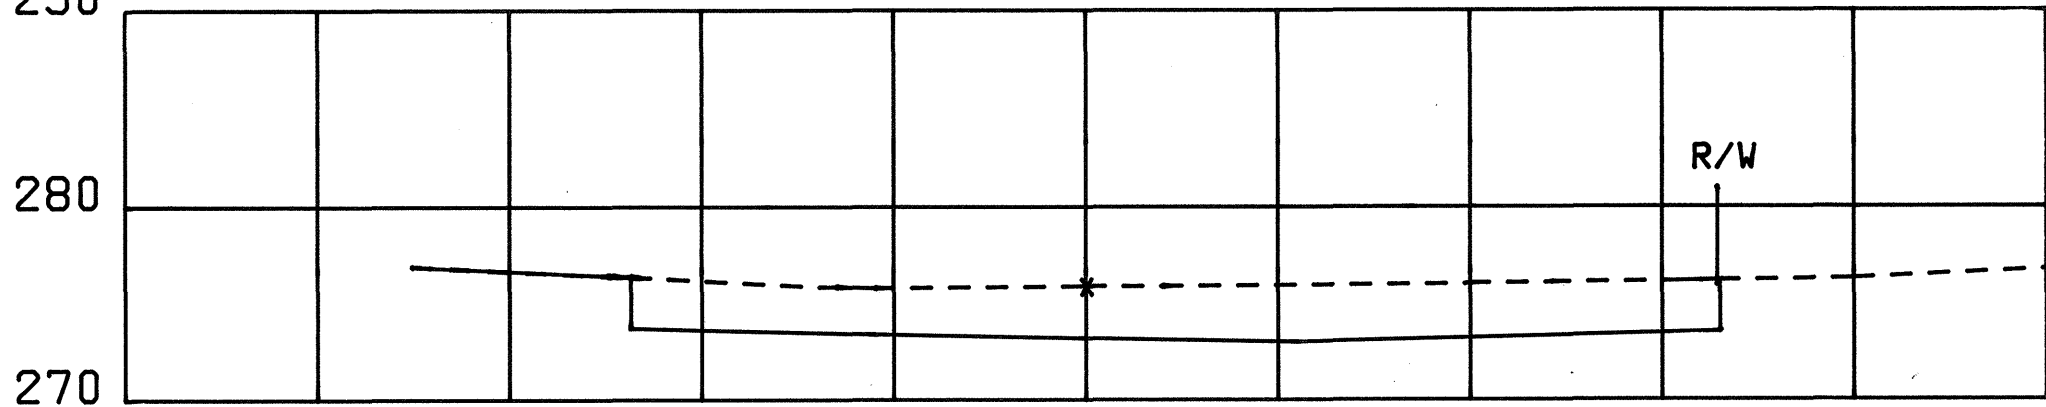


EXC=194 CY
EMB= 8 CY
58+00.0
X=274.99
C=152 SF
F= 0 SF

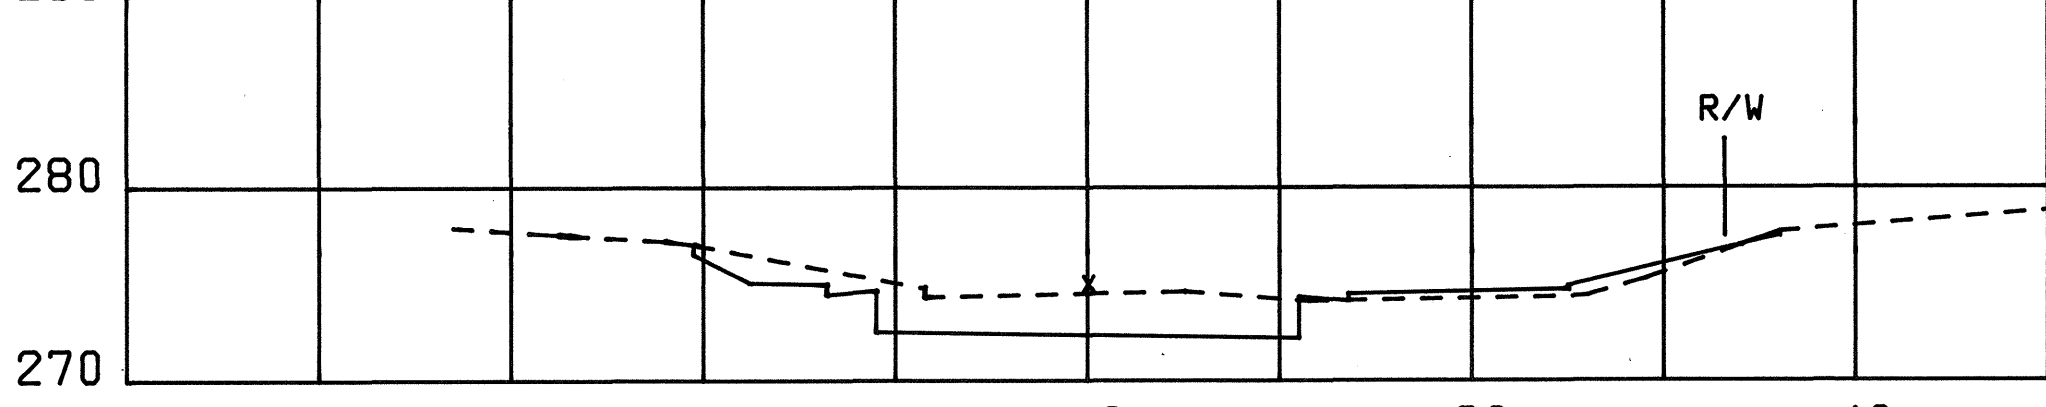


EXC= 90 CY
EMB= 16 CY
57+50.0
X=274.54
C= 57 SF
F= 8 SF

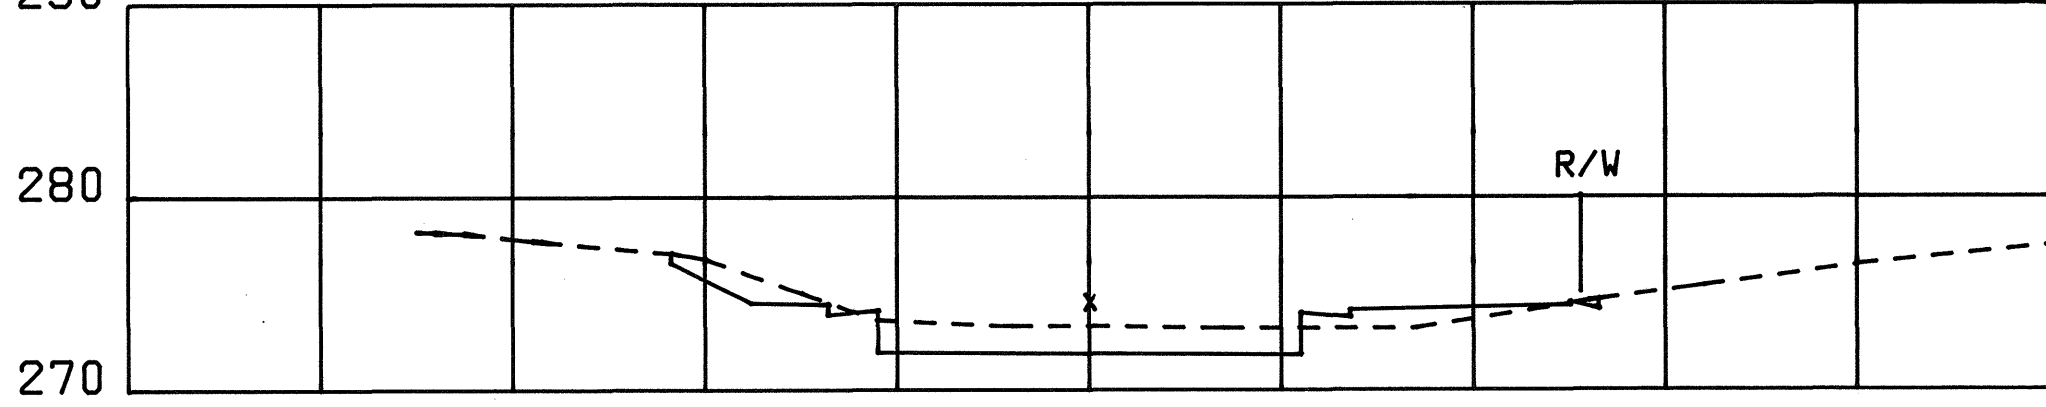

EXC= 66 CY
EMB= 41 CY
57+00.0
X=274.50
C= 39 SF
F= 9 SF

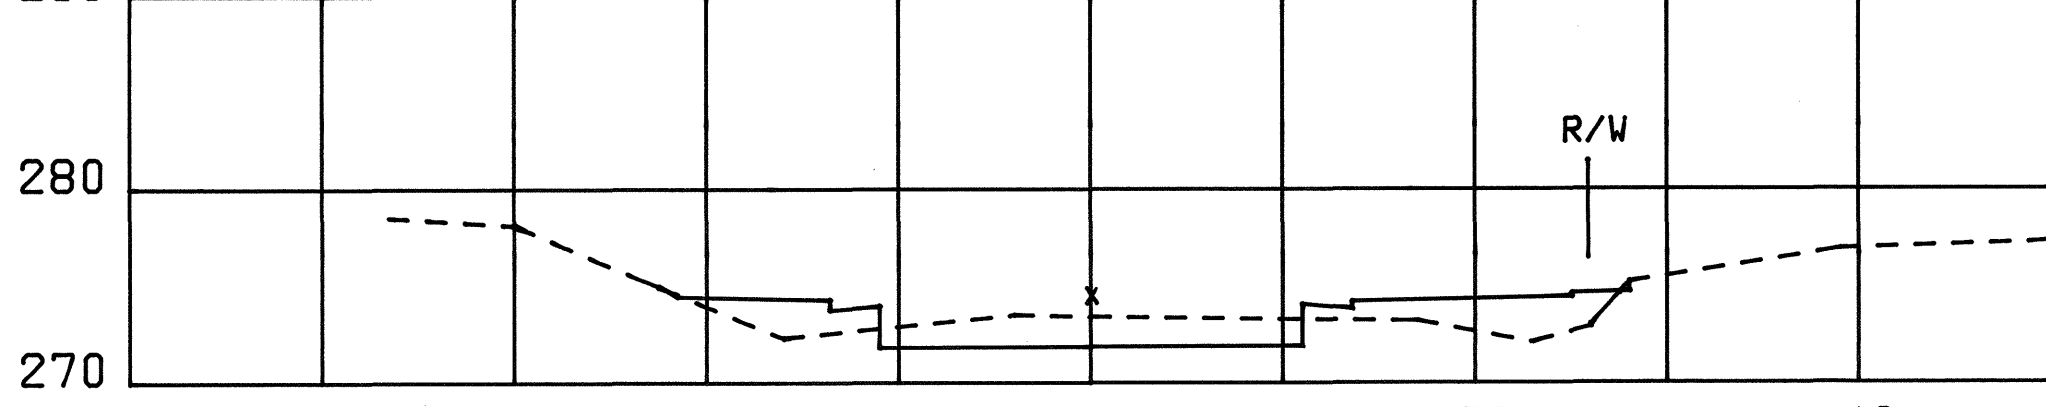

EXC= 63 CY
EMB= 56 CY
56+50.0
X=274.87
C= 32 SF
F= 35 SF

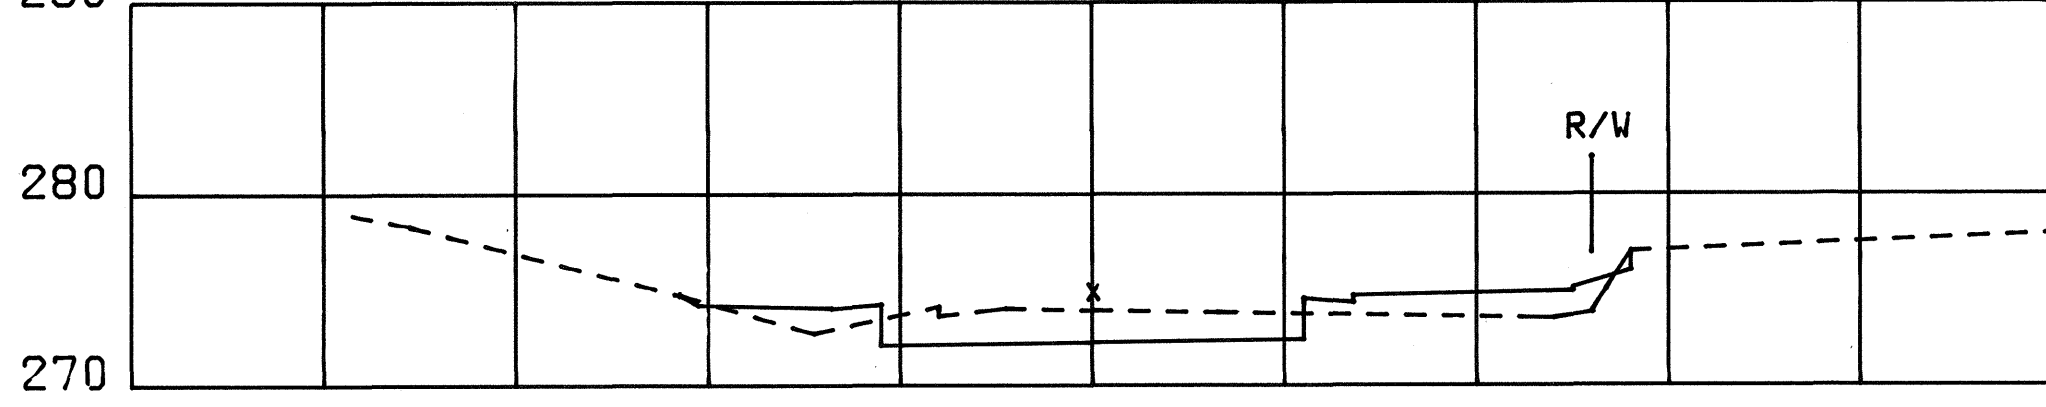

EXC= 90 CY
EMB= 29 CY
56+00.0
C= 36 SF
F= 25 SF

ORIGINAL PLAN	SURVEY PLOTTED BY	DATE
NOTE BOOK	DRAWN BY	
No.	TRACED BY	
	REVISIONS BY	
	QUANTITIES BY	
	CHECKED BY	