




FED. ROAD DIST. NO.	STATE	FED. AID PROJ. NO.	FISCAL YEAR	SHEET NO.	TOTAL SHEETS
HAWAII	HAW.	1215-003-1(13)	1979	3	3

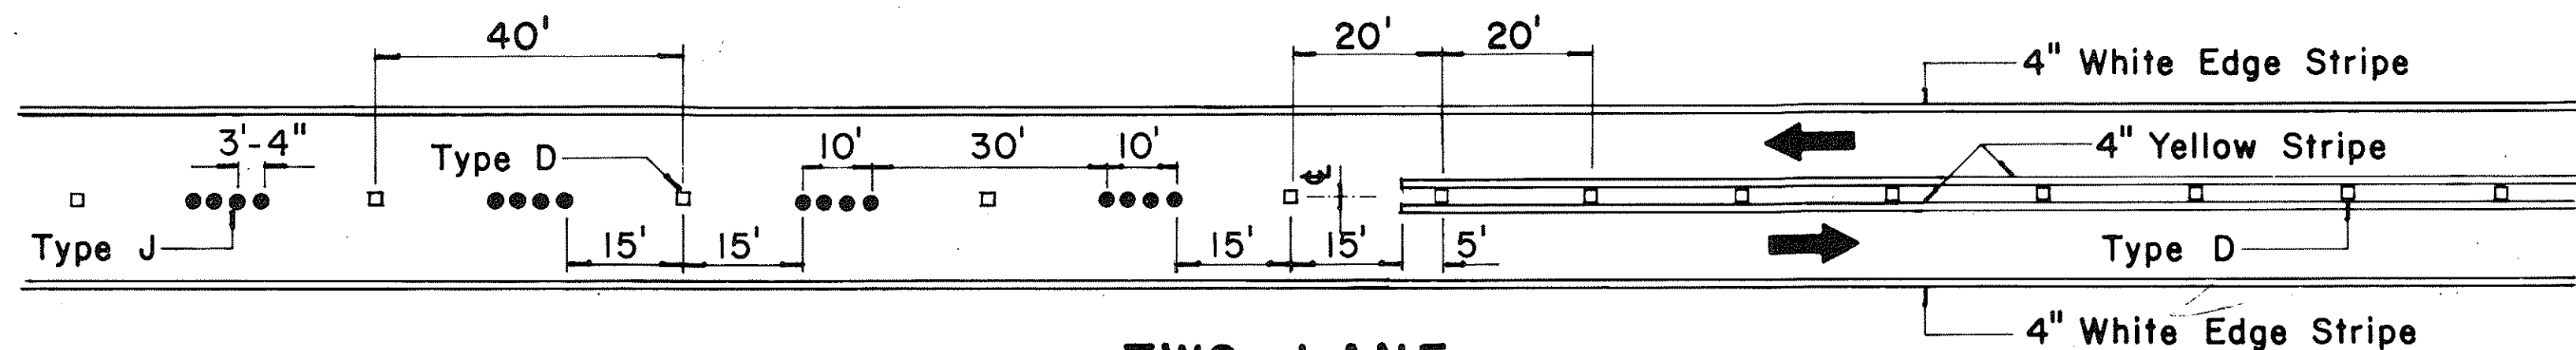

TWO - LANE
PASSING PERMITTED AND PASSING PROHIBITED

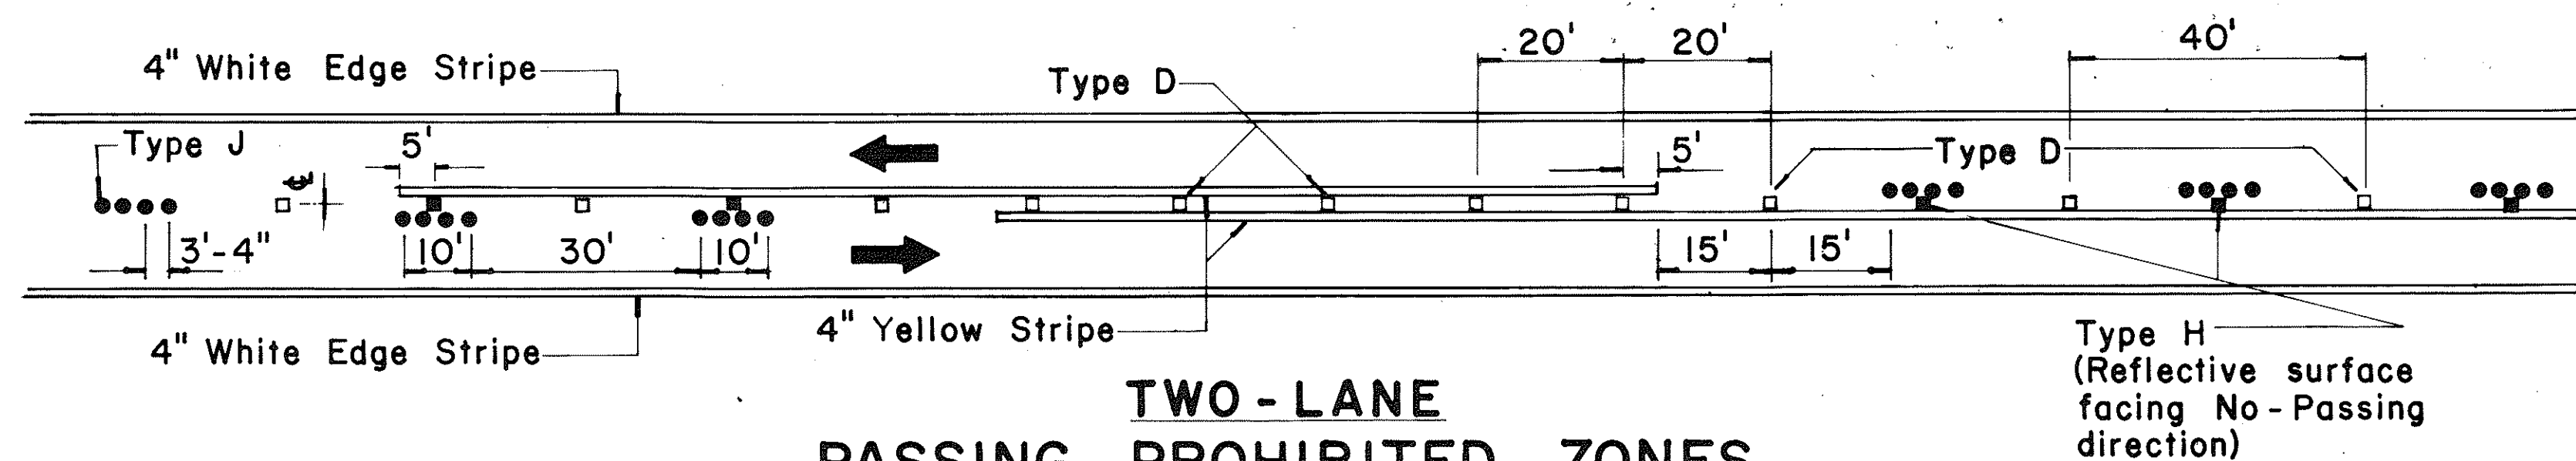


TWO - LANE
PASSING PROHIBITED ZONES

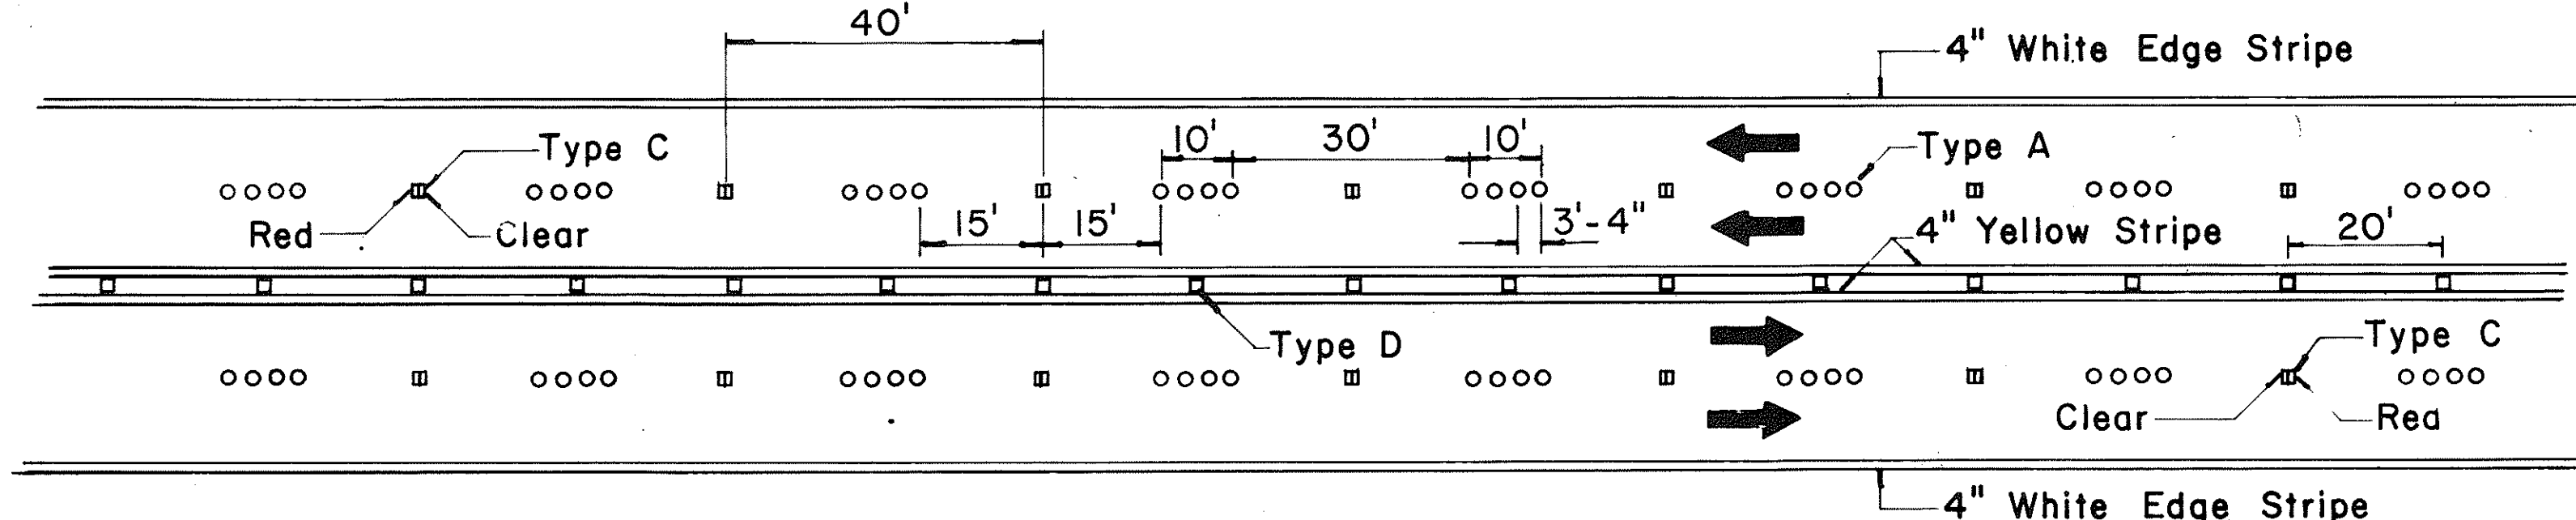


MULTI - LANE
LANE LINES AND CENTER LINE

NOTE: Type H
(Reflective Surface
facing oncoming traffic)

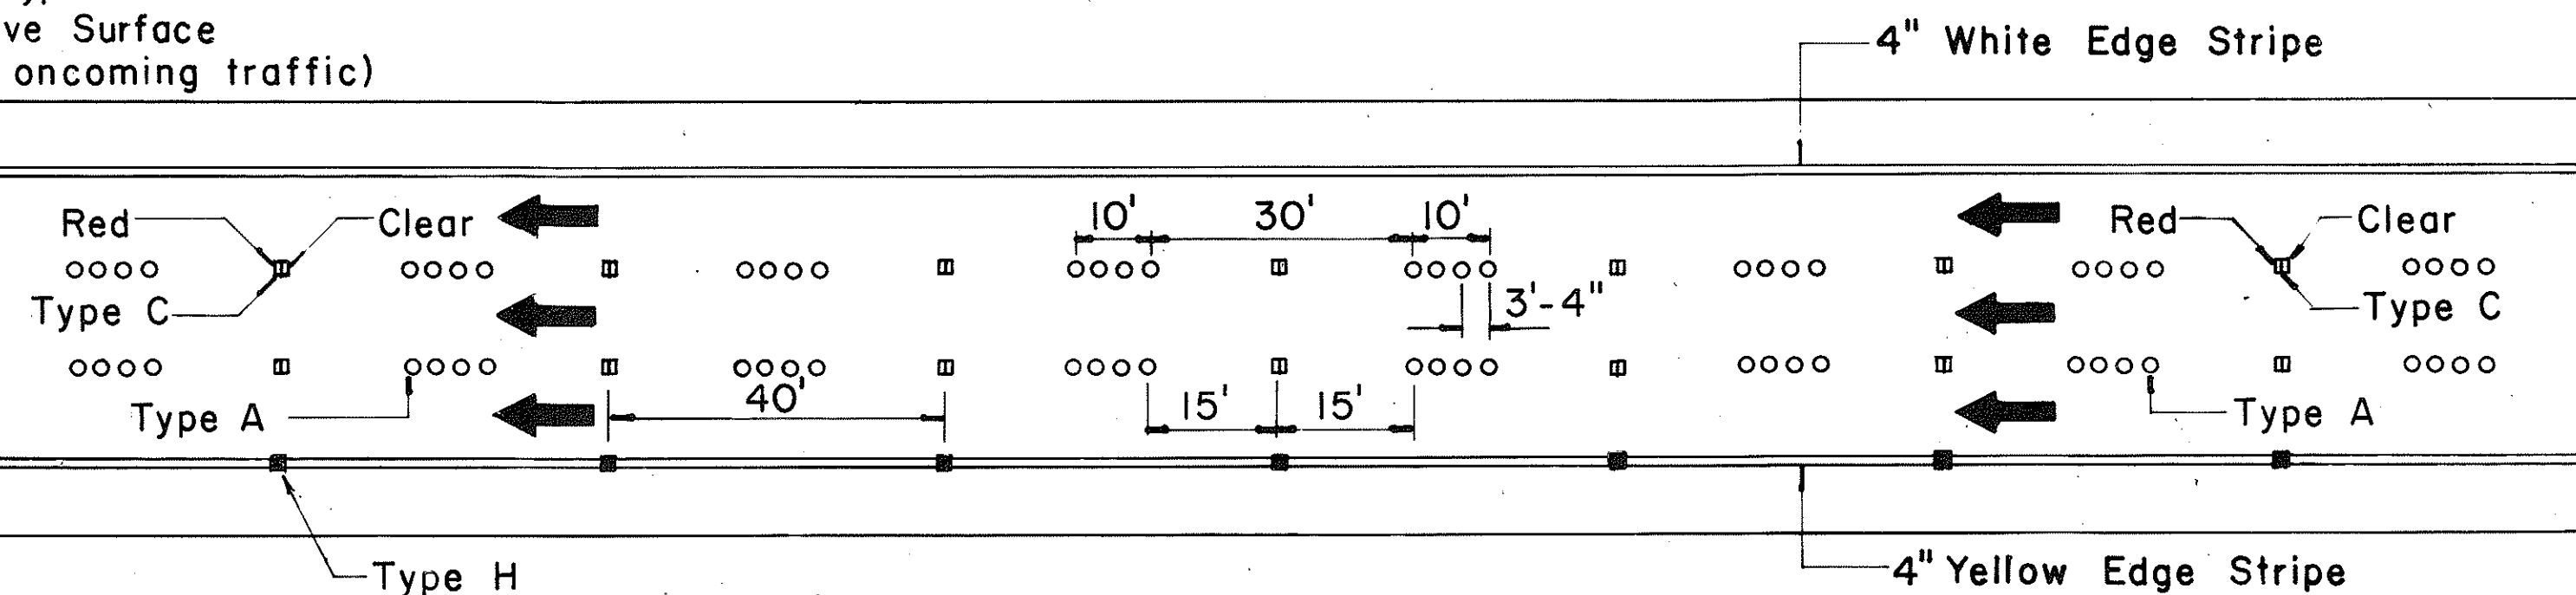


DIVIDED HIGHWAY
AND
FREEWAY

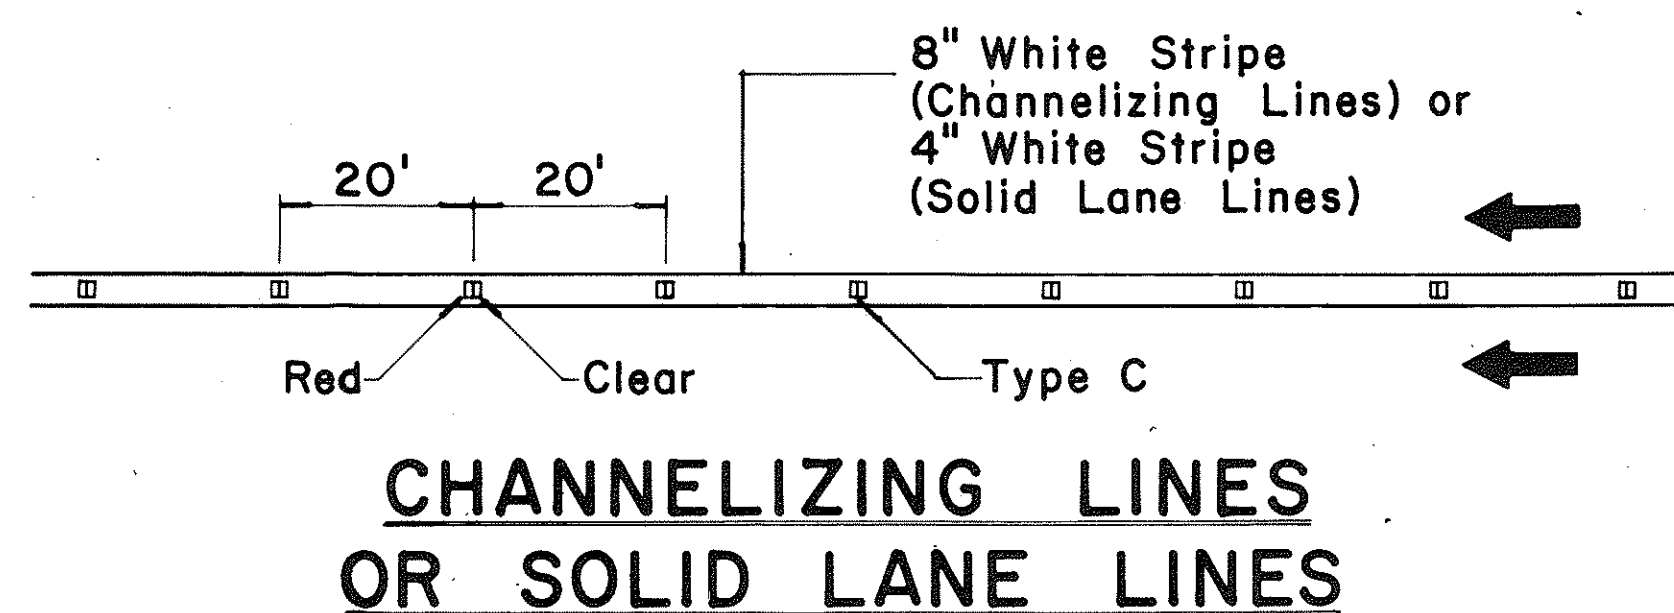

CHANNELIZING LINES
OR SOLID LANE LINES


NOTE: Type H
(Reflective surface
facing oncoming traffic)

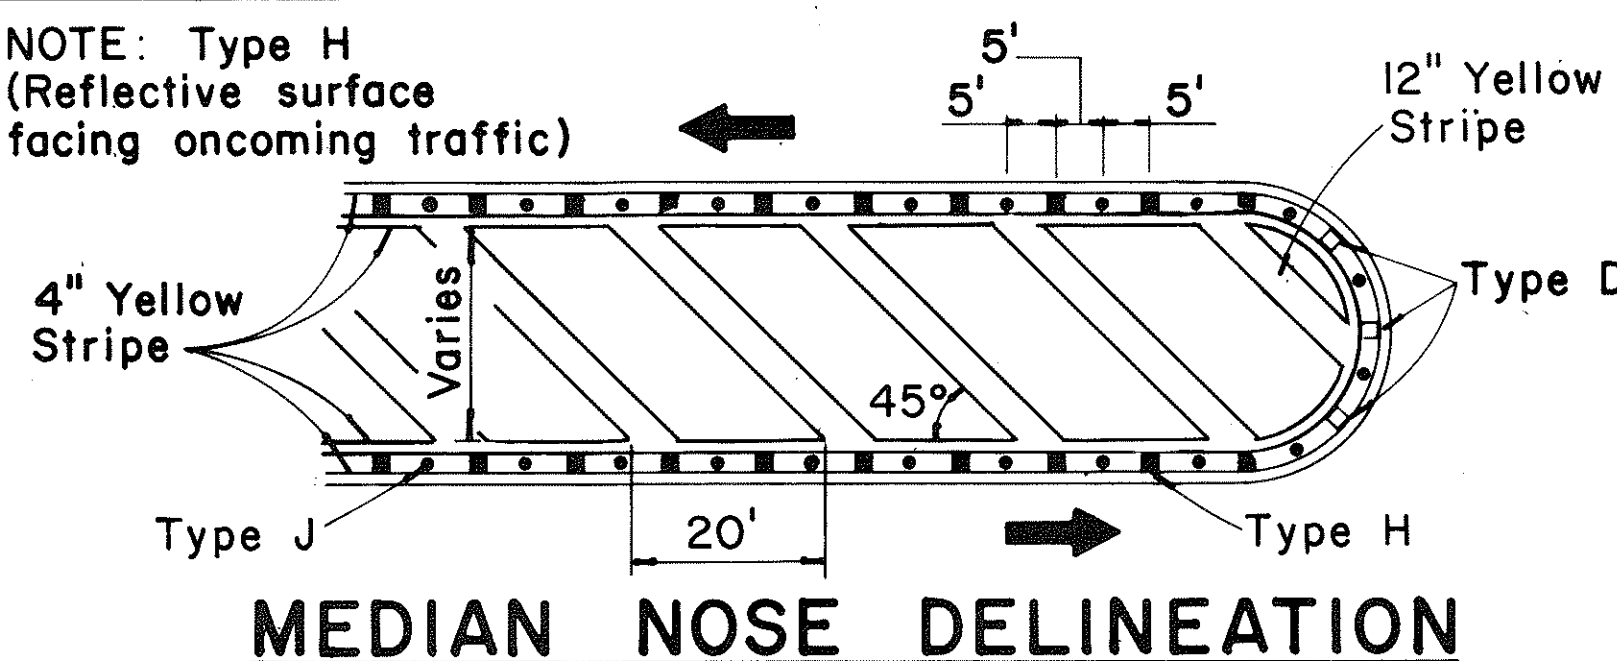

MEDIAN NOSE DELINEATION


MISCELLANEOUS

3.85" - 4.05" Dia.

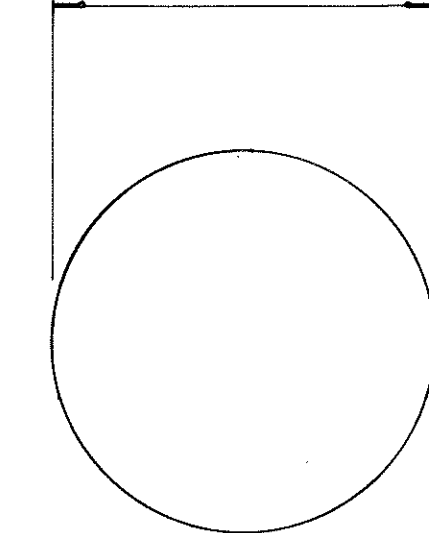


TYPE A
NON - REFLECTIVE WHITE MARKER

0.68" - 0.80"

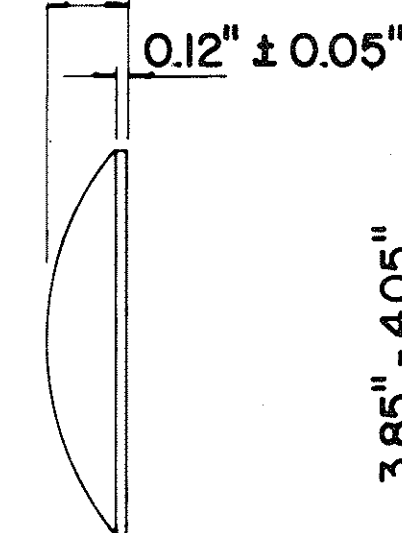


TYPE J
NON - REFLECTIVE YELLOW MARKER

3.85" - 4.05"

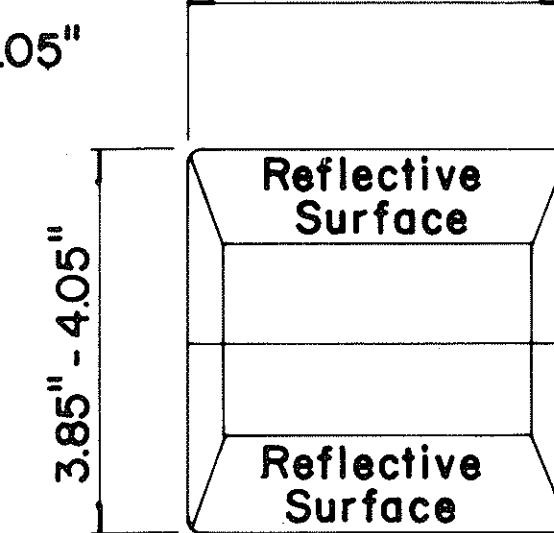


TYPE C
RED - CLEAR REFLECTIVE MARKER

0.50" - 0.70"

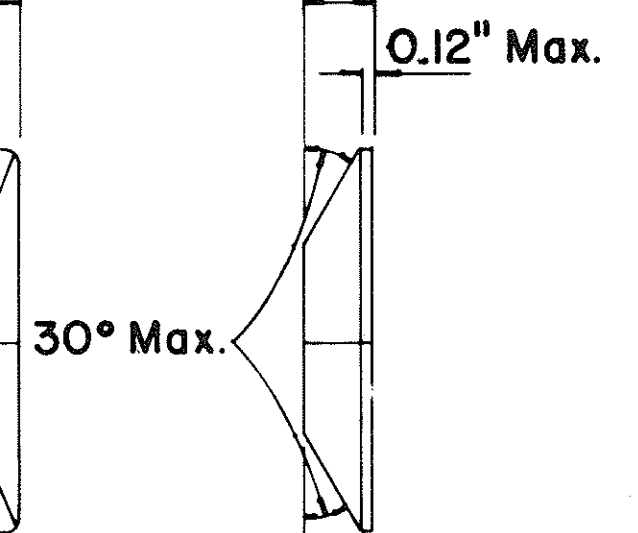


TYPE H
ONE - WAY YELLOW REFLECTIVE MARKER

3.85" - 4.05"

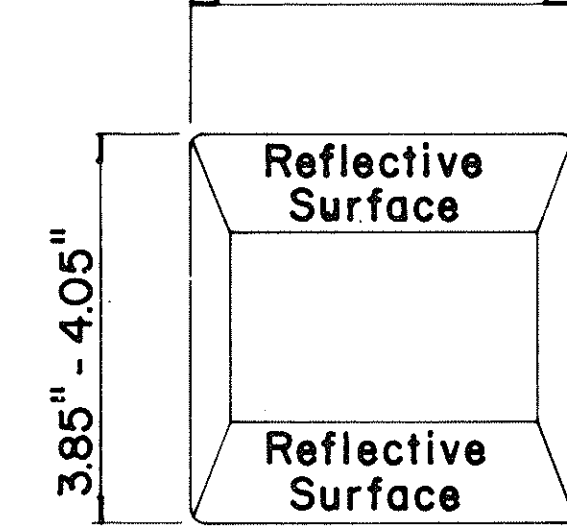


TYPE D
TWO - WAY YELLOW REFLECTIVE MARKER


0.50" - 0.70"

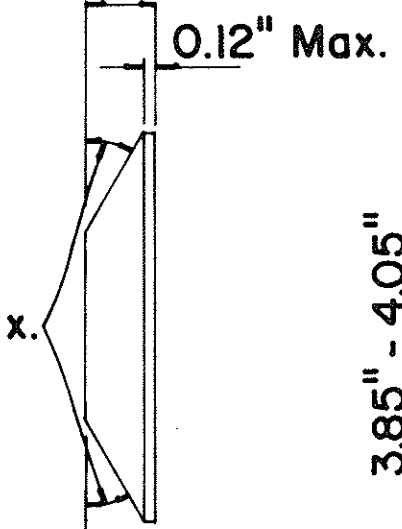

3.85" - 4.05"

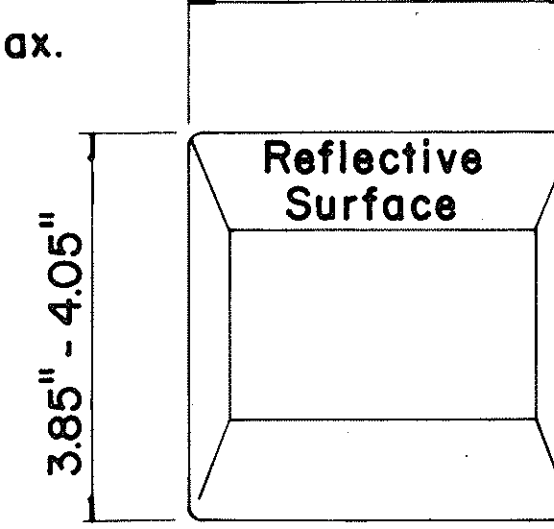

0.50" - 0.70"

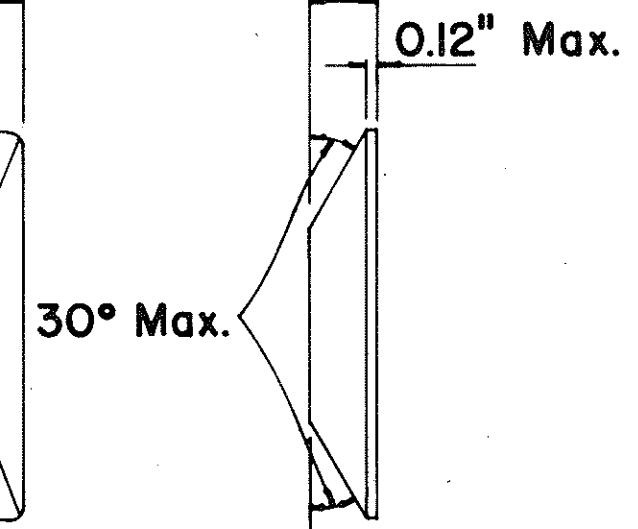

GENERAL NOTES

- Pavement marking and striping shall conform to the latest "Manual on Uniform Traffic Control Devices for Streets and Highways," and as amended.
- Layout and installation of pavement marking and striping shall be done by the Contractor. The Contractor shall check the layouts with the Engineer prior to performing work.

LEGEND

- Type A
- Type C
- Type D
- Type H
- Type J

APPROVAL RECOMMENDED:

E. J. Tanaka 11/10/71
TRAFFIC ENGINEER DATE

APPROVED:

Shirley S. Sato 11/18/71
ASSISTANT CHIEF, ENGINEERING DATE

No.	REVISION	APPROVED BY	DATE
1	Add reflector marker in each line gap.	H.T.	10-21-72
2	Revised General Notes.	H.T.	10-21-72
3	Change 4" white edge stripe to 4" solid yellow edge stripe to left edge of a travel path and Add Type H Reflector Marker.	H.T.	5-22-74
4	Revised details, General Notes & Title Box.	H.T.	1-13-77
5	Revised dimensions on Type A & J Markers	H.T.	4-18-78

STATE OF HAWAII
DEPARTMENT OF TRANSPORTATION
LAND TRANSPORTATION FACILITIES DIVISION

STANDARD DETAILS
RAISED PAVEMENT MARKERS
AND STRIPING

Not to Scale October 1971
SHEET No. / OF / SHEETS DT 300

SURVEY PLOTTED BY	DATE
DRAWN BY	
DESIGNED BY	
QUANTITIES BY	
CHECKED BY	
ORIGINAL PLAN	
NOTE BOOK	
No.	