

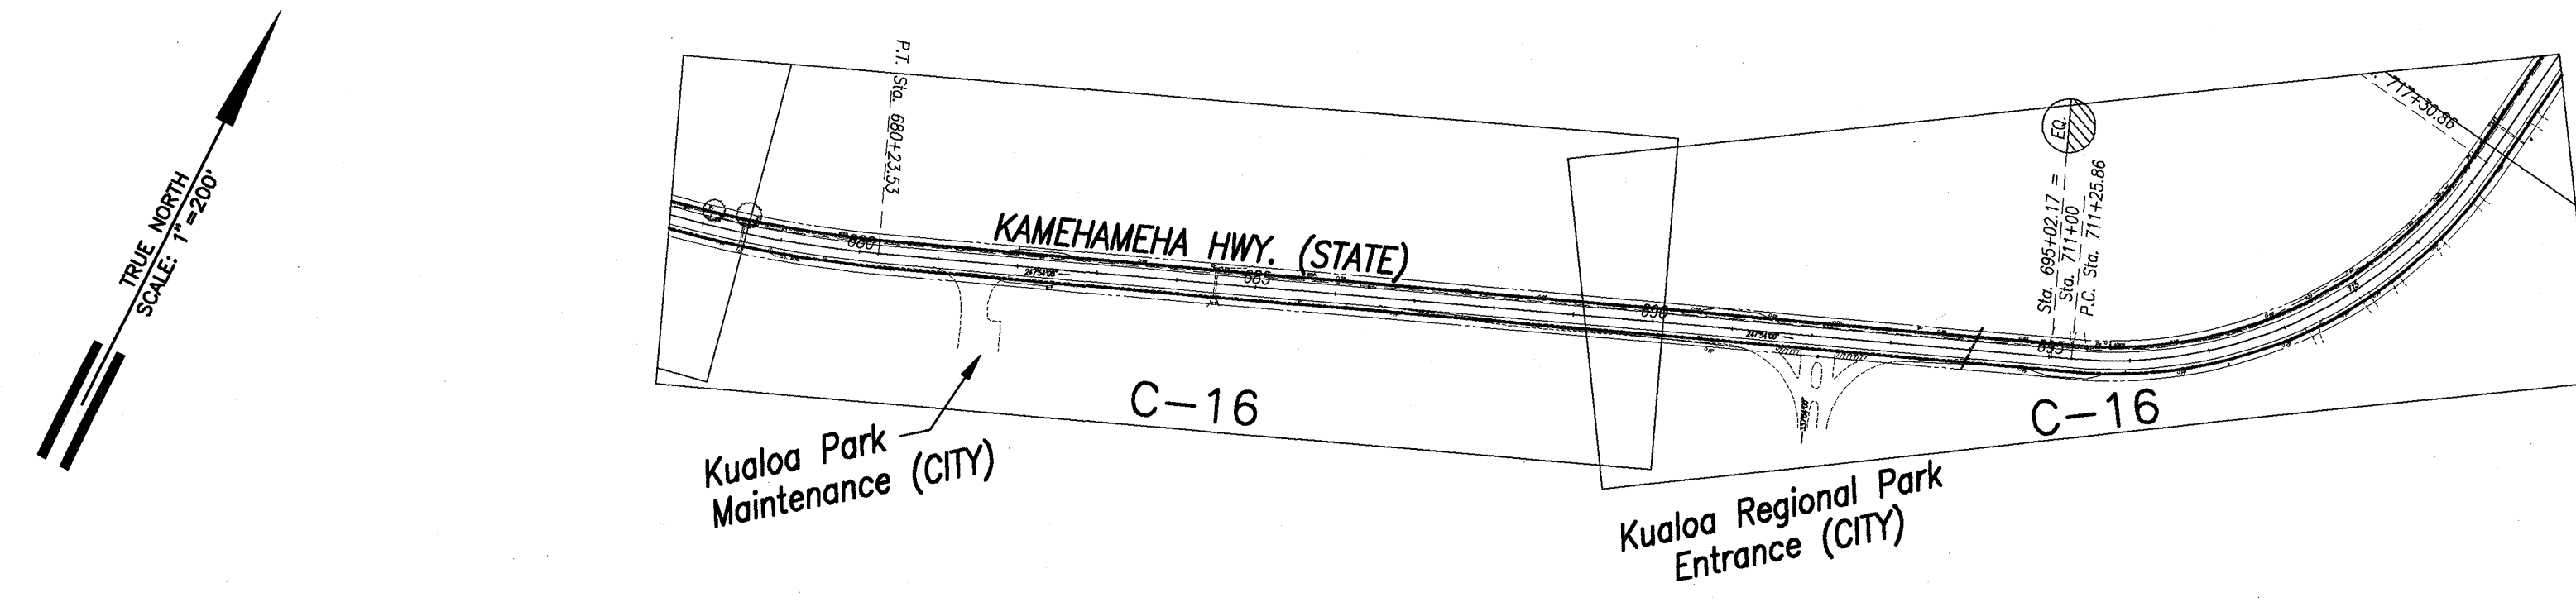
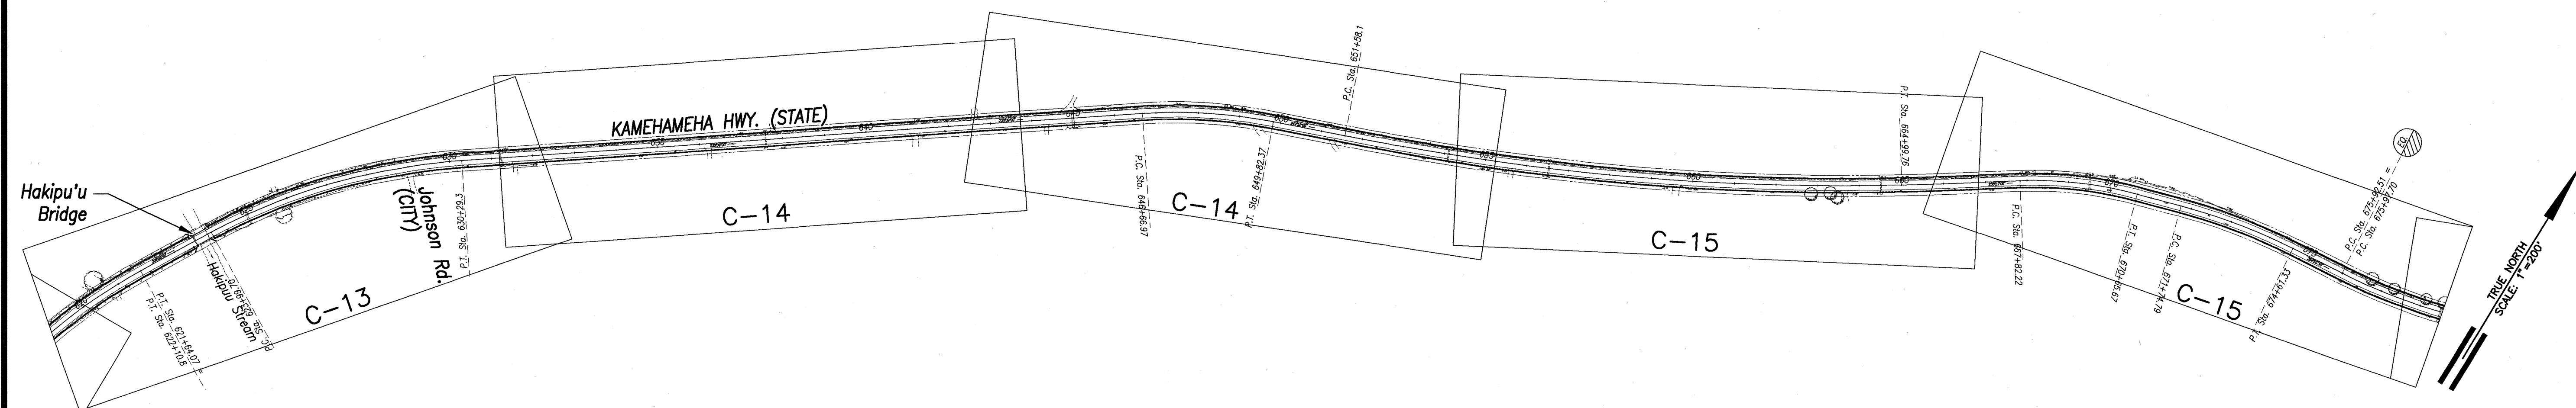
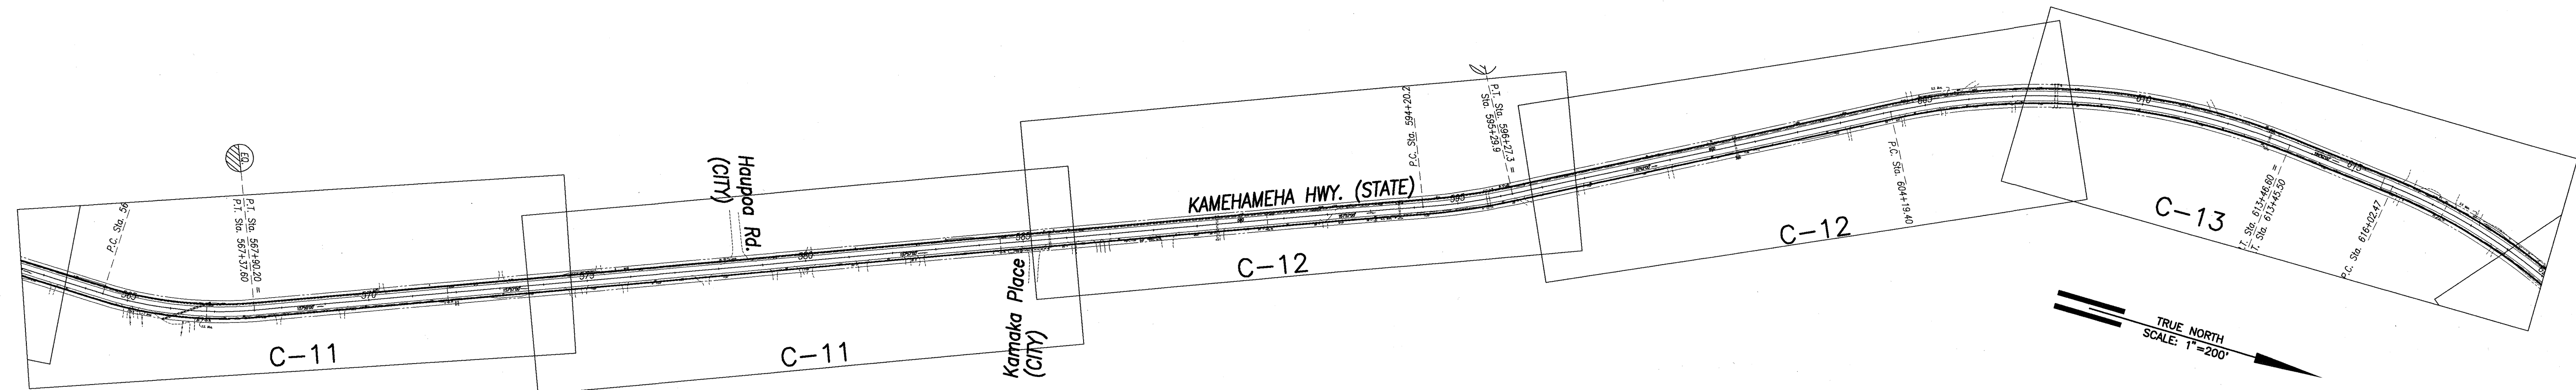
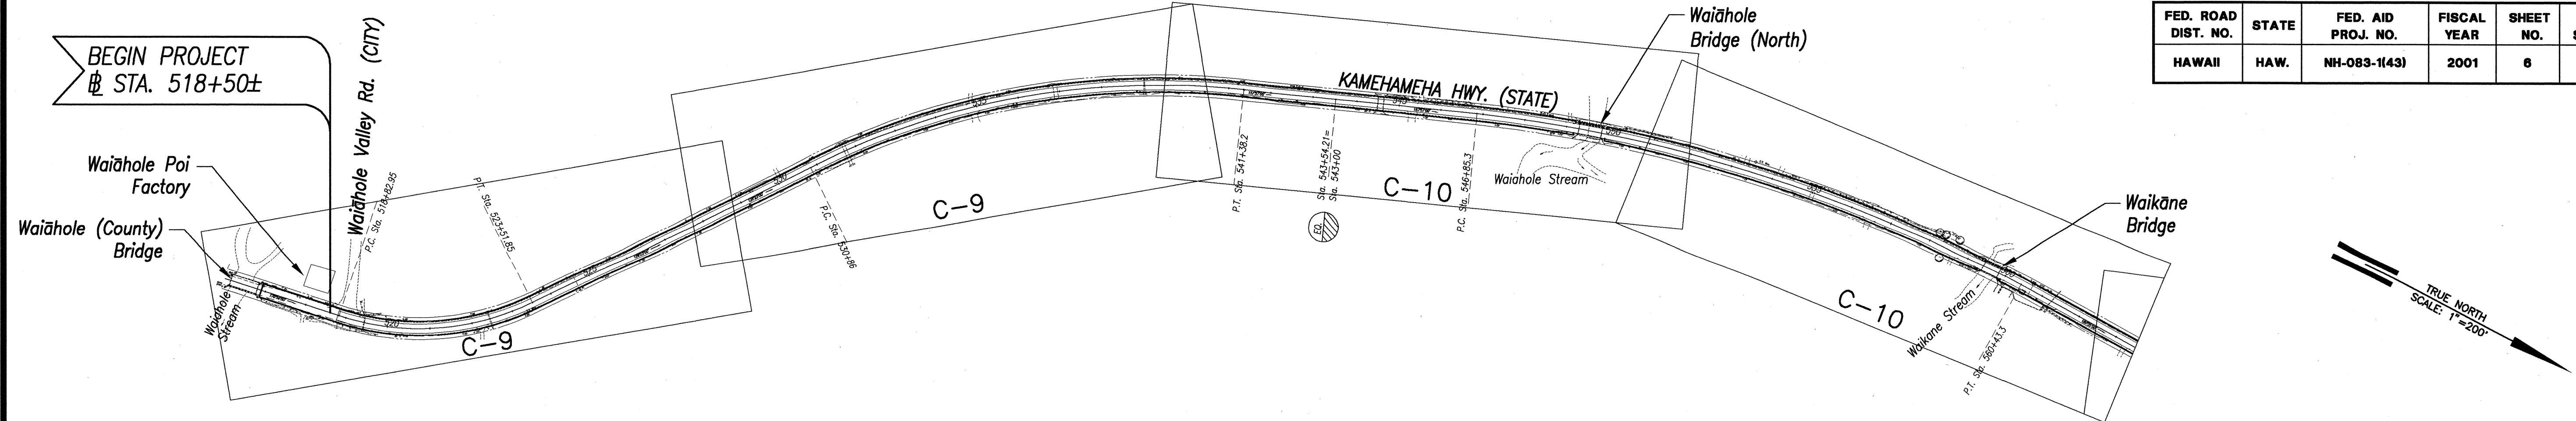


FED. ROAD DIST. NO.	STATE	FED. AID PROJ. NO.	FISCAL YEAR	SHEET NO.	TOTAL SHEETS
HAWAII	HAW.	NH-083-1(43)	2001	6	121

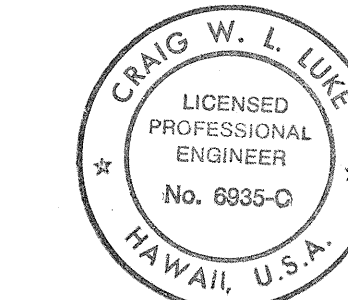

DATE	_____
SURVEY PLOTTED BY	_____
DRAWN BY	_____
TRACED BY	_____
CHECKED BY	_____
ORIGINAL PLAN	_____
NOTE BOOK	_____
No.	_____

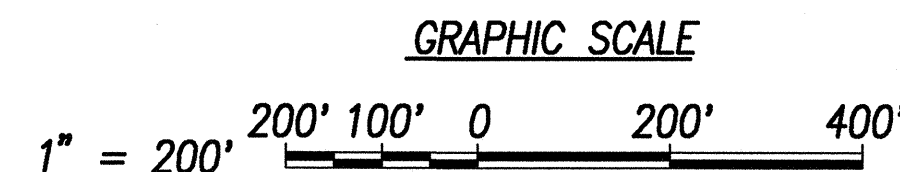

THIS WORK WAS PREPARED BY ME OR UNDER MY SUPERVISION
 DATE 9/1/00

STATE OF HAWAII
 DEPARTMENT OF TRANSPORTATION
 HIGHWAYS DIVISION
GENERAL PLAN-1
(# STA. 518+00 TO # STA. 718+00)
KAMEHAMEHA HIGHWAY RESURFACING
Waiahole Valley Road to Crouching Lion Inn
Federal Aid Project No. NH-083-1(43)
 Scale: 1" = 200' Date: August 1, 2000

