


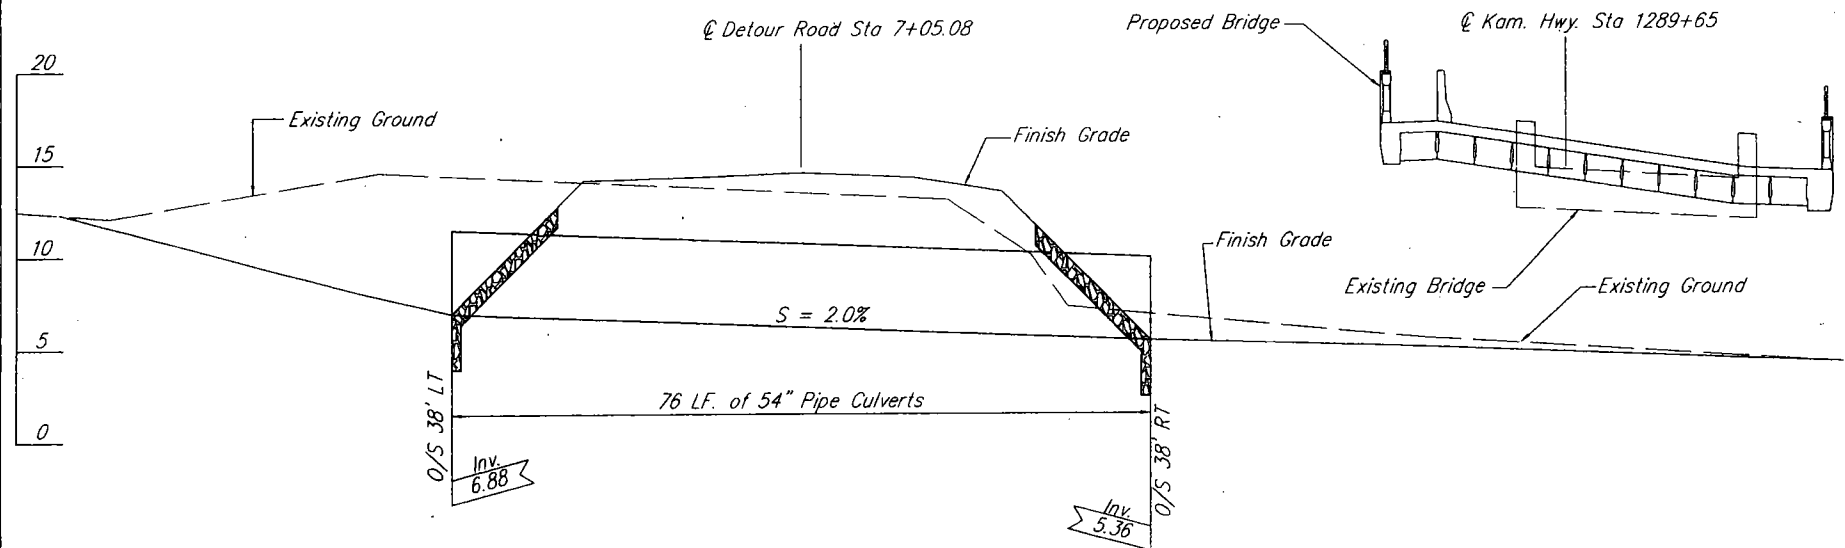

Profile: 2 - 54" HDPE Pipe Culverts at Detour Road Centerline Sta 7+05.08

Scale: Horizontal: 1" = 20'
Vertical: 1" = 10'