



FED. ROAD DIST. NO.	STATE	PROJ. NO.	FISCAL YEAR	SHEET NO.	TOTAL SHEETS
HAWAII	HAW.	83C-01-81M	1981	2	14

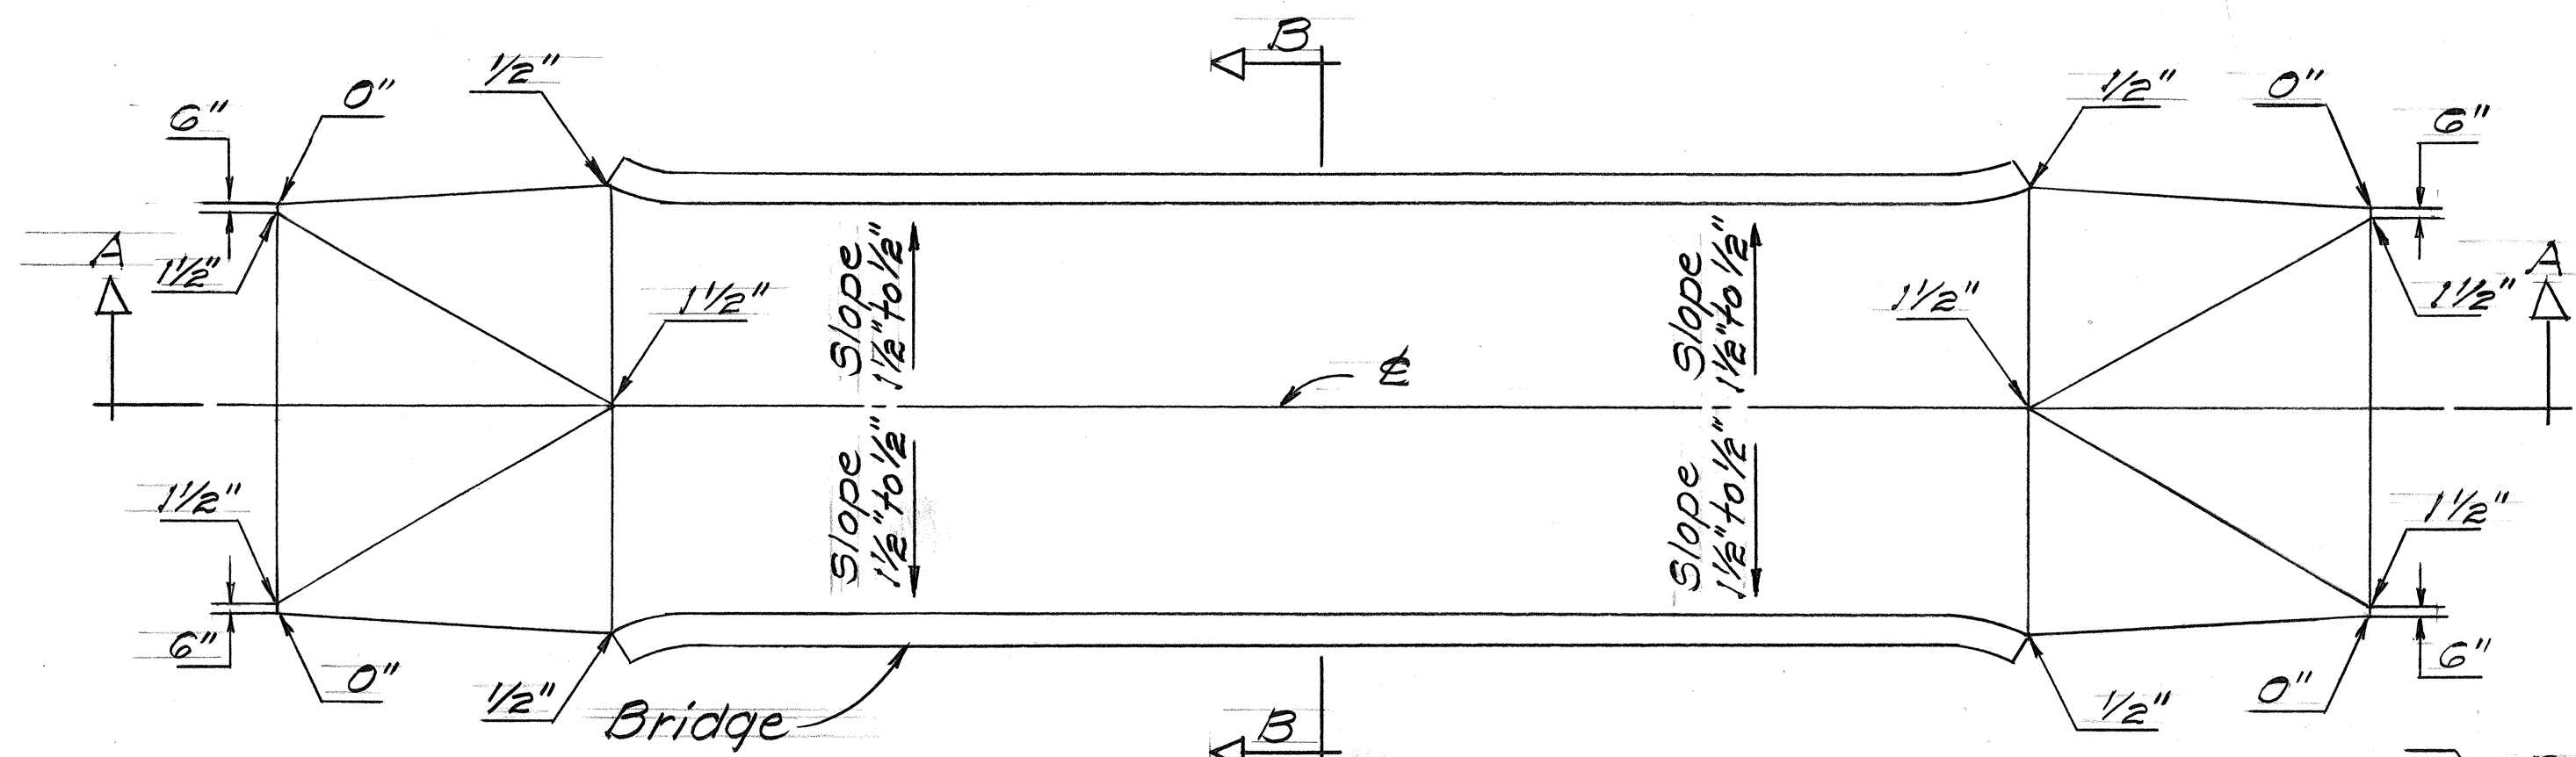


PLAN
Scale: 1"=10'

Denotes the height of New A.C. Pavement, Mix No. V above cold planed pavement surface.

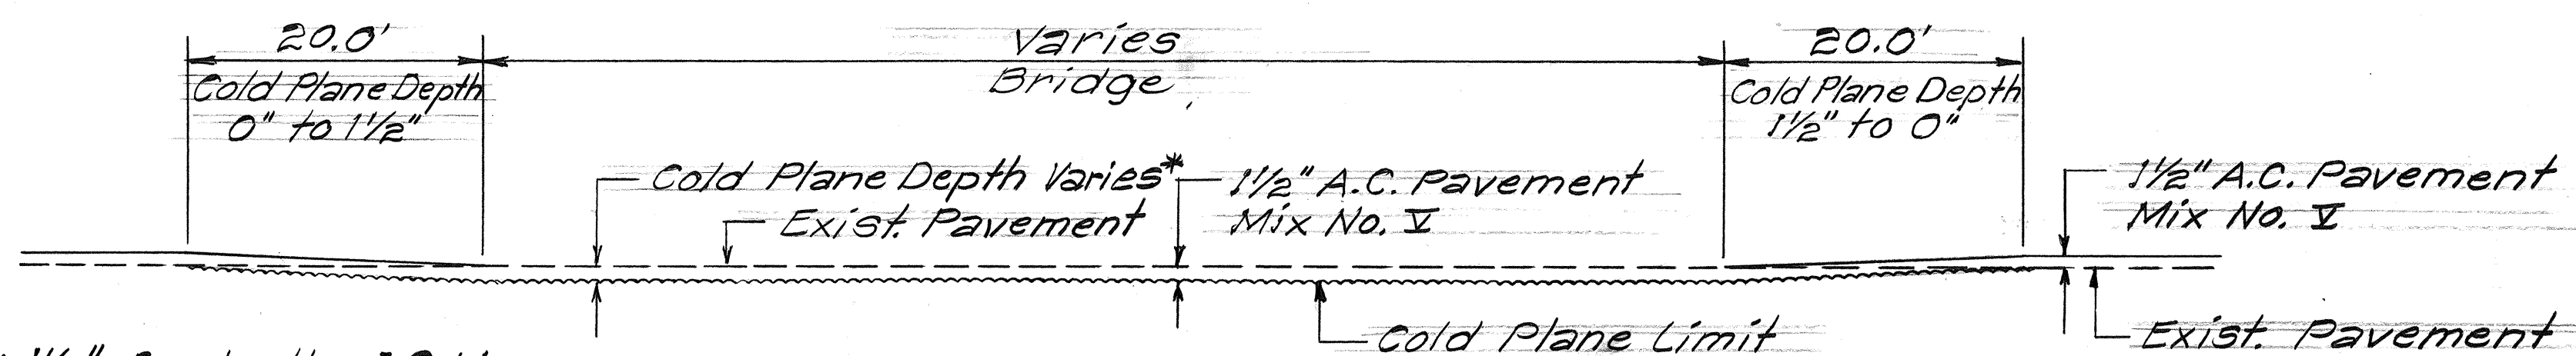

SECTION A-A

* Use 1 1/2" for depth of Cold Planing for bidding purposes. Actual depth of Cold Planing will vary because the max. Asphalt thickness (new A.C. plus any old A.C. that remains) cannot exceed 3".

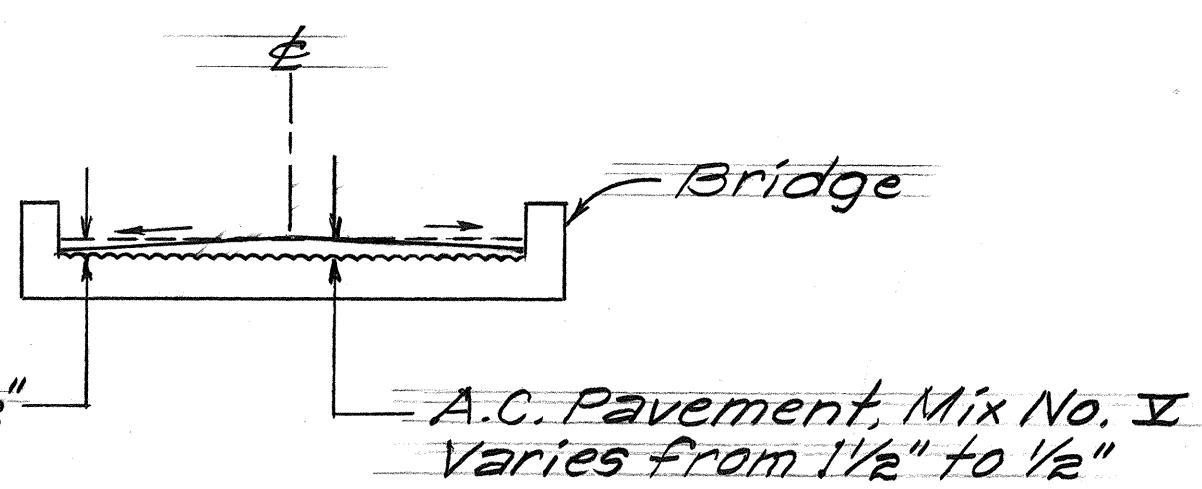


SECTION B-B

PAVING DETAIL OVER BRIDGES

Scale: 1"=10'

ROADWAY BRIDGES TO BE COLD PLANED	
NAME OF BRIDGE	APPROX. QUANTITIES SQ. YD.
Waipuhi Bridge	174±
Hauula Bridge	169±
Muliwai Bridge	393±
Waipilopilo Bridge	174±
Kaipapau Bridge	336±
Laie Bridge	174±

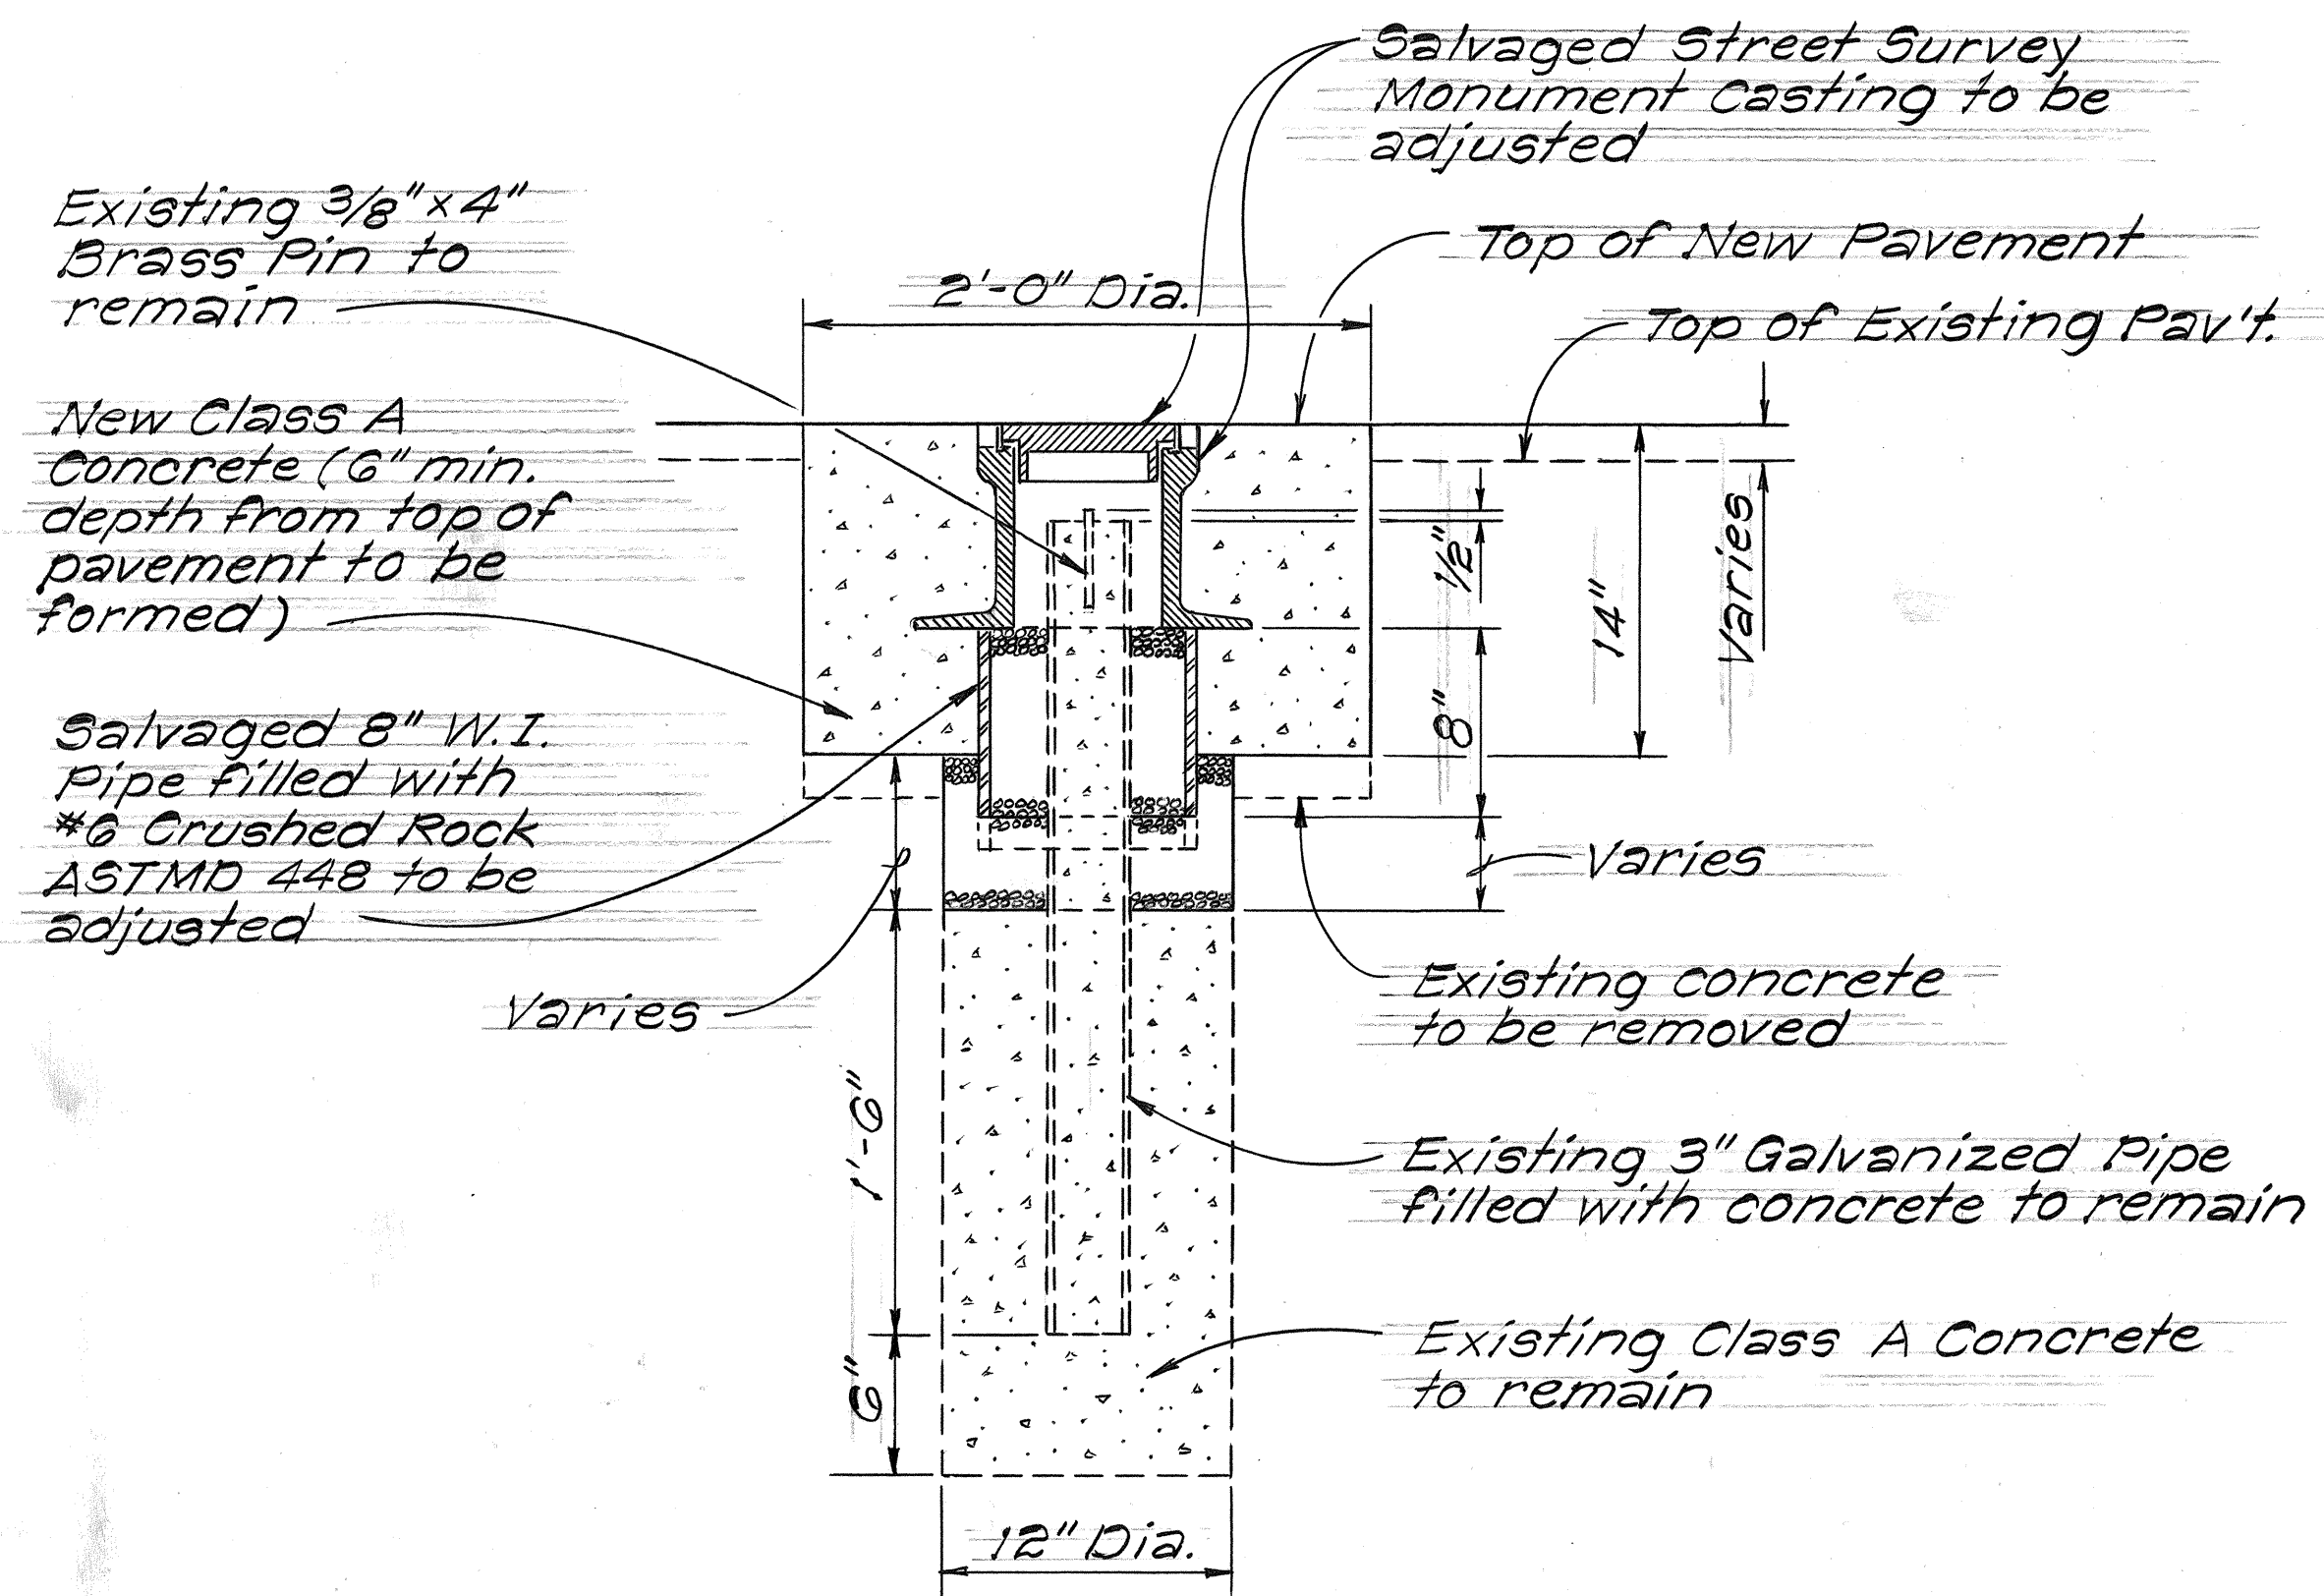

TYPICAL STREET SURVEY MONUMENT ADJUSTMENT

Scale: 1 1/2"=1'-0"

SURVEY PLOTTED BY	DATE
DRAWN BY	
TRACED BY	
NOTED BY	
CHECKED BY	
ORIGINAL PLAN	
NOTE BOOK	
No.	

11/13/80	Added additional Notes
DATE	REVISION

STATE OF HAWAII
DEPARTMENT OF TRANSPORTATION
LAND TRANSPORTATION FACILITIES DIVISION

TYPICAL DETAILS
KAMEHAMEHA HWY RESURFACING
HAUULA HOMESTEAD ROAD
TOWARDS PAKELO LANE
PROJECT NO. 83C-01-81M
Scale: 1 1/2"=1'-0' Date: Sept, 1980

SHEET NO. 1 OF 1 SHEETS