
GENERAL NOTES

- 1. The scope of work for this project consists of clearing and grubbing; demolishing, removing, and disposing of existing structures; disconnecting, removing and/or capping all utilities and piping; mass grading of demolished structures; hydro-mulching; installing temporary traffic control; and controlling rodents and dust.
- 2. The Contractor is reminded of the requirements of Subsection 105.16 Subcontracts, which requires him to perform work amounting to not less than 30 percent of the total contract cost less deductible items. Noncompliance with this Subsection may be grounds for rejection of bid.
- 3. The Contractor's attention is directed to the following sections of the Special Provisions: Subsection 107.02 Permits and Licenses; Subsection 107.06 Contractor Duty Regarding Public Convenience; Subsection 104.11 Utilities and Services; and Section 645 Work Zone Traffic Control.
- 4. At the end of each working day, the Contractor shall ensure that the project is safe and neat and remove all equipment and other obstructions to permit free and safe passage of public.
- 5. The existence and location of underground utilities, manholes, monuments, buried railroad tracks and concrete pavements, and other structures as shown on the plans are from the latest available data but the accuracy is not guaranteed. The encountering of other obstacles during the course of work is possible. The Contractor shall be held liable for any damages incurred to the existing facilities and/or improvements as a result of his operations.
- 6. The Contractor shall notify the Engineer in writing, three (3) weeks prior to starting his operations.
- 7. Existing drainage system will be functional at all times during construction. The Contractor is to furnish materials, equipment, labor, tools and incidentals necessary to maintain flow. This work shall be considered incidental to various contract items.
- 8. The Contractor shall be responsible in ensuring the safety of the public.
- 9. The Contractor shall be responsible for exterminating and disposing of all rodents currently inhabiting the project area during the pest control work, as well as ensuring that all rodents do not migrate to the adjacent properties. The Contractor's attention is directed to Section 665 Pest Control of the Special Provision.
- 10. All construction work shall be done in accordance with the standards and specifications of the State Department of Transportation as amended, unless otherwise specified by the contract plans and specifications.
- 11. The Contractor shall not allow his operations to encroach upon or in any way disturb the adjacent properties. Any damages incurred to the adjacent properties as a result of the Contractor's work shall be repaired at no additional cost to the state.
- 12. The Contractor shall obtain all necessary traffic permits prior to start of work at his own cost.
- 13. The Contractor shall be responsible for filling out a Solid Waste Disclosure Form prior to the Start of Work.

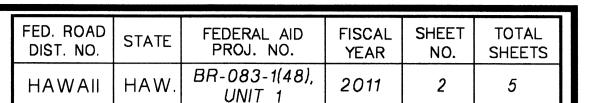

DEPARTMENT OF TRANSPORTATION
HIGHWAYS DIVISION

<u>GENERAL NOTES</u>

Kamehameha Highway

Kaipapau Stream Bridge Replacement, Phase 1

Demolition of Structure at Lot 55, TMK: 5-4-11: 21

Federal Aid Project No. BR-083-1(48), Unit 1

Scale: AS NOTED Date: DECEMBER 2010

SHEET No. G-1 OF 3 SHEETS