


Attachment A-2
Map showing the Locations of the Outfalls

FED. ROAD DIST. NO.	STATE	PROJ. NO.	FISCAL YEAR	SHEET NO.	TOTAL SHEETS
HAWAII	HAW.	BR-083-1(48)	2016	17	142

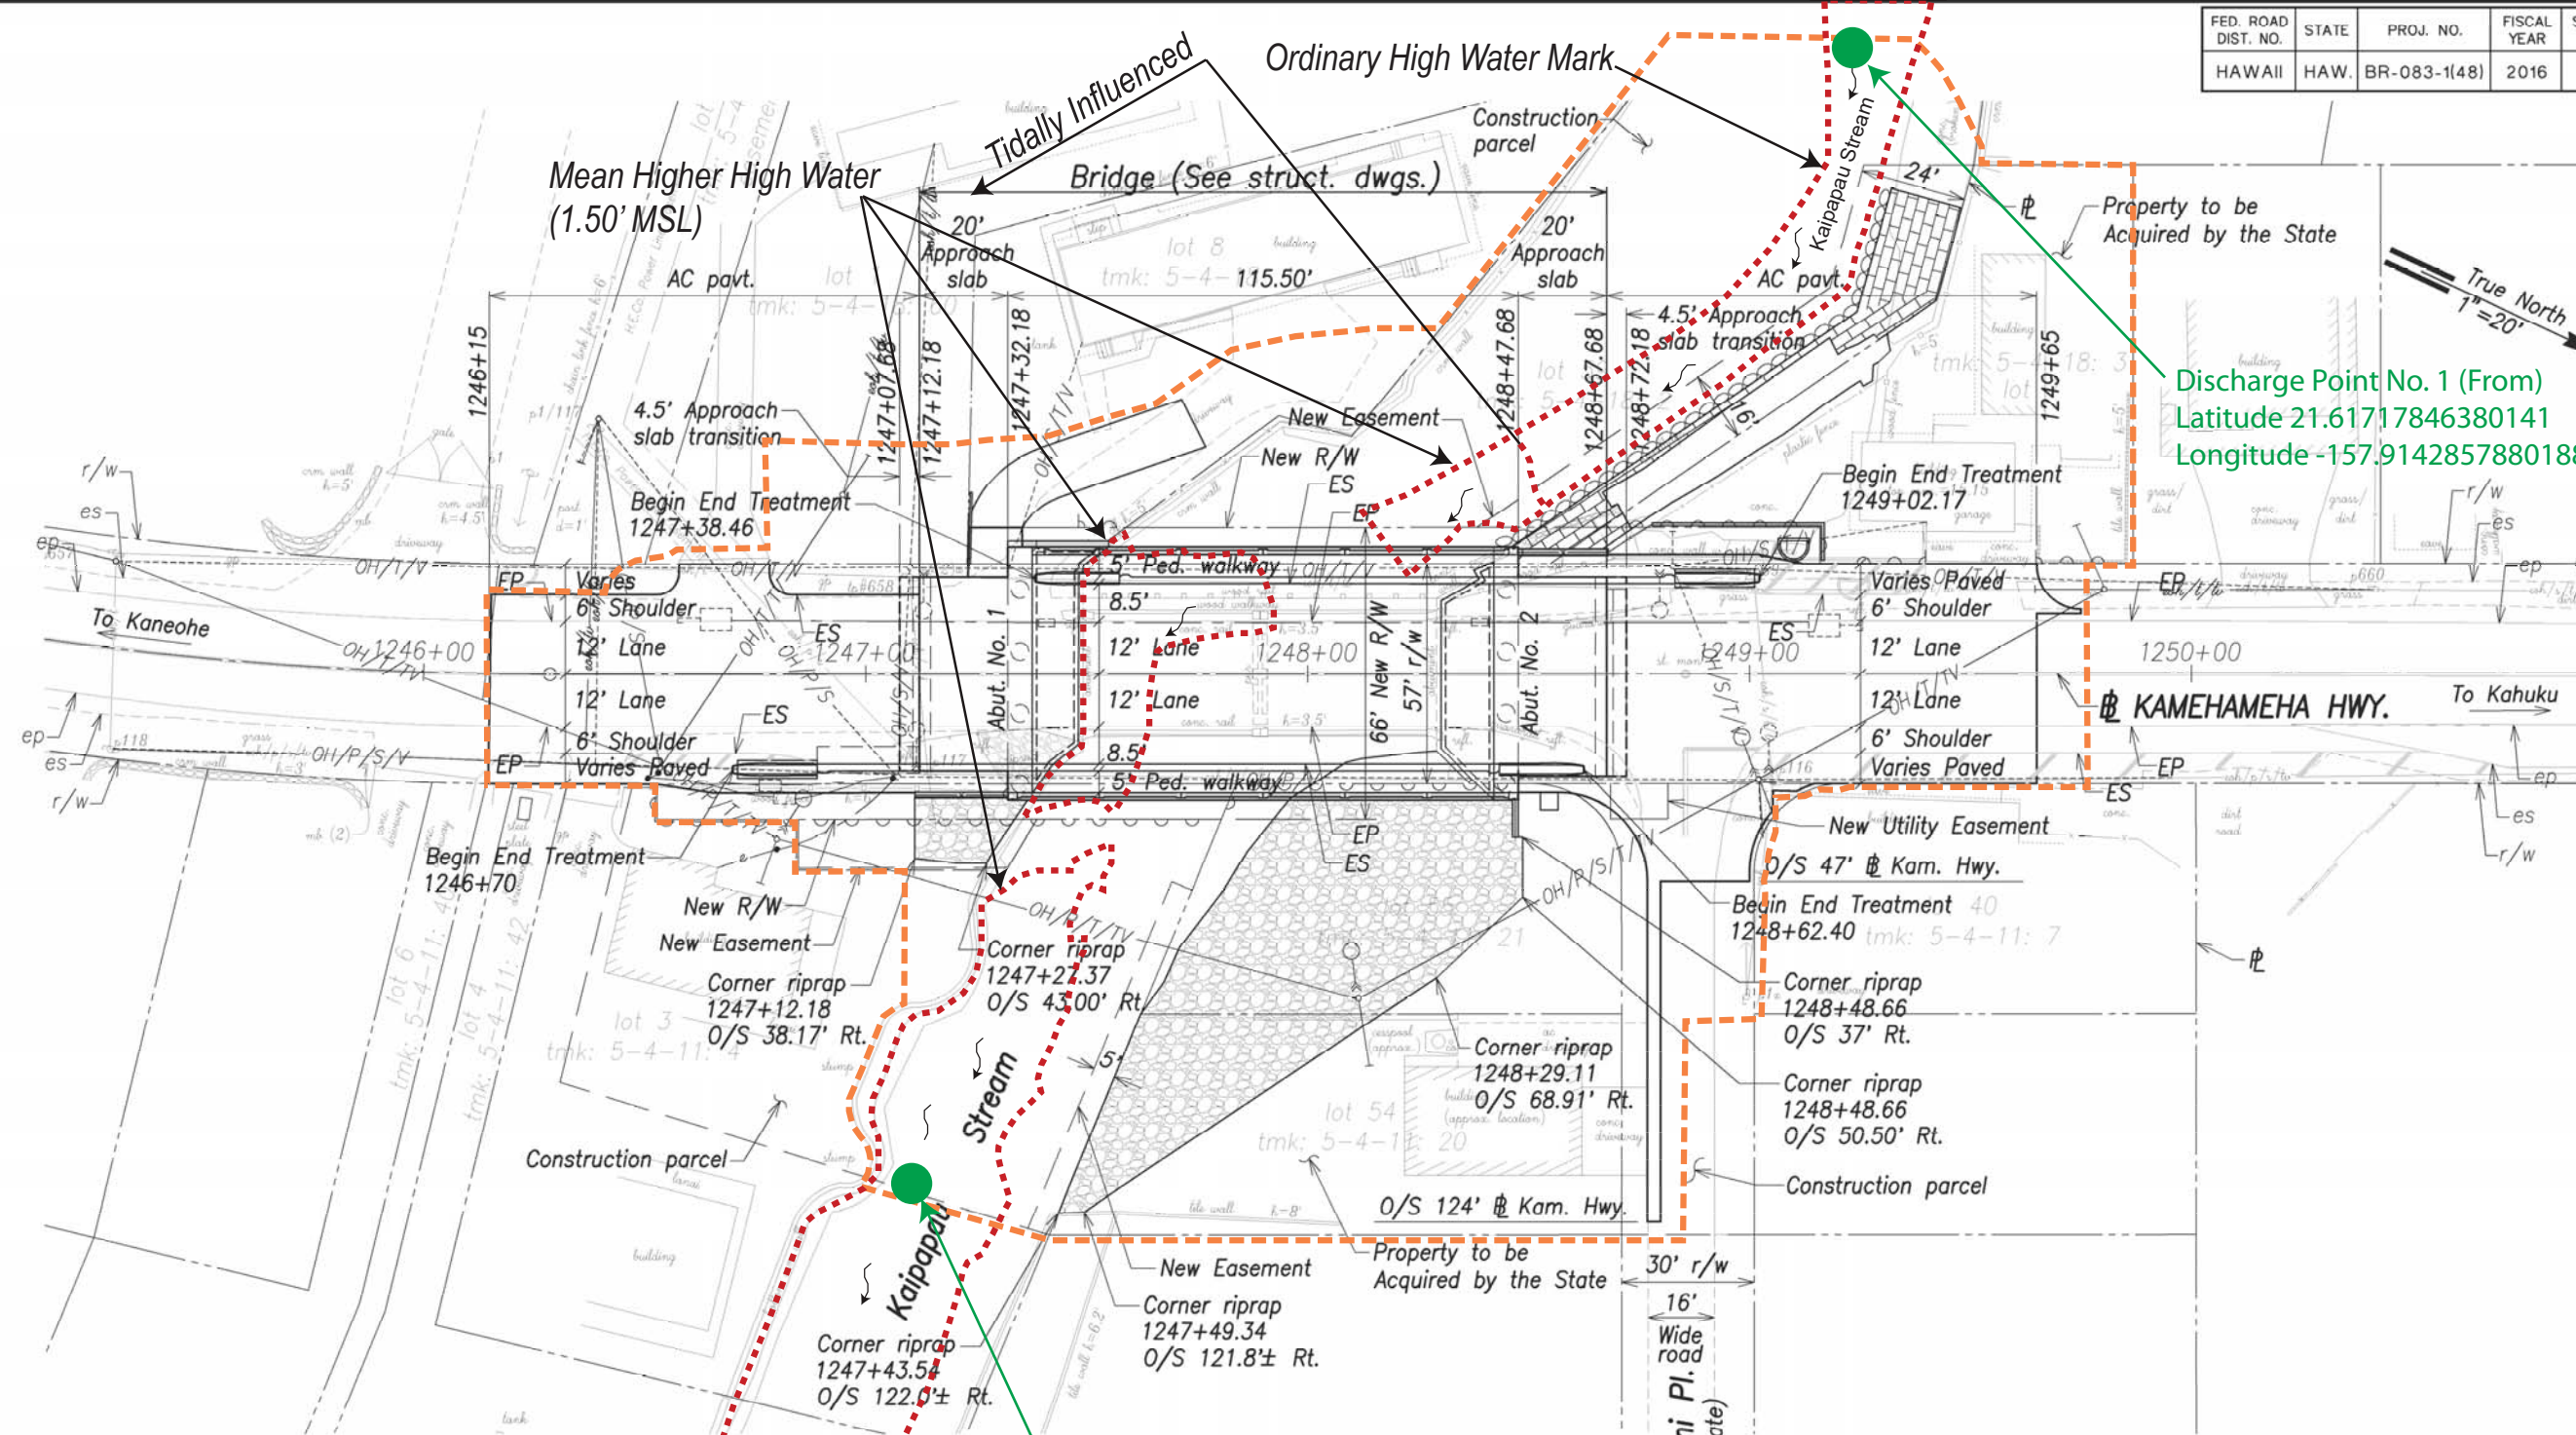

Discharge Point No. 1 (From)
 Latitude 21.61717846380141
 Longitude -157.9142857880188

Discharge Point No. 2 (To)
 Latitude 21.617151034652878
 Longitude -157.91334701486358

Pavement Note:
 Contractor shall submit a pavement phasing plan and schedule for the AC pavement work to the State Engineer for review and approval. Contractor shall be responsible for providing temporary traffic controls, temporary pavement transitions, notifying affected residences of the work schedule and providing safe temporary access at all times to driveways and streets. Continuous two way traffic shall be maintained at all times. Work shall be considered incidental to various items of work.

SITE LAYOUT PLAN
 SCALE 1"=20'

- Legend:**
- Dumped Riprap
 - Project Boundary
 - Army Corps Jurisdiction
 - Discharge Point

STATE OF HAWAII

DEPARTMENT OF TRANSPORTATION

HIGHWAYS DIVISION

SITE LAYOUT PLAN

Kamehameha Highway

Kaipapau Stream Bridge Replacement

Federal Aid Project No. BR-083-1(48)

Scale: As Noted

Date: April 2015

SHEET No. C-16 OF

SHEETS

THIS WORK WAS PREPARED BY ME OR UNDER MY SUPERVISION AND CONSTRUCTION OF THIS PROJECT WILL BE UNDER MY OBSERVATION. OBSERVATION OF CONSTRUCTION IS DEFINED IN CHAPTER 19-115, HAWAII ADMINISTRATIVE RULES, ENTITLED "PROFESSIONAL ENGINEERS, ARCHITECTS, SURVEYORS AND LANDSCAPE ARCHITECTS."

4/30/16

SIGNATURE

LIC. EXPIRATION

R. M. TOMILL CORPORATION

DATE	BY
DESIGNED BY	WC
CHECKED BY	WC
NOTED BY	WC
ORIGINAL PLAN	No.