

Attachment A-3
Army Corps Jurisdictional Boundary
Maps

Kaipapa'u Stream Bridge Replacement
Site Photos with Designated OHWM and MHHW

1. Kaipapa'u Stream – Upstream View

01-02-2010



MHHW → OHWM →

2. Kaipapa'u Stream Wall Repair – Close-up

02-19-2010



OHWM →

3. Kaipapa'u Stream – Upstream from Project Site

02-19-2010



4. Kaipapa'u Stream – Upstream View from Bridge – During Storm 02-09-2014



5. Kaipapa'u Stream Bridge – Upstream Side

02-19-2010



6. Kaipapa'u Stream –View Towards Ocean – After Storm

12-13-2008



7. Kahuku Makai Bank – Downstream Side

03-19-2011



8. From Kahuku Makai Bank – View to Ocean – During Storm

02-09-2014



9. Kaipapa'u Stream Bridge – Downstream Side – After Storm

12-13-2008



10. Kaipapa'u Stream Bridge – Downstream Side – During Storm

02-09-2014




11. Kaipapa'u Stream Bridge – Looking to Kāne'ohe – After Storm 12-13-2008




MHHW

OHWM


FED. ROAD DIST. NO.	STATE	PROJ. NO.	FISCAL YEAR	SHEET NO.	TOTAL SHEETS
HAWAII	HAW.	BR-083-1(48)	2015	2	xx

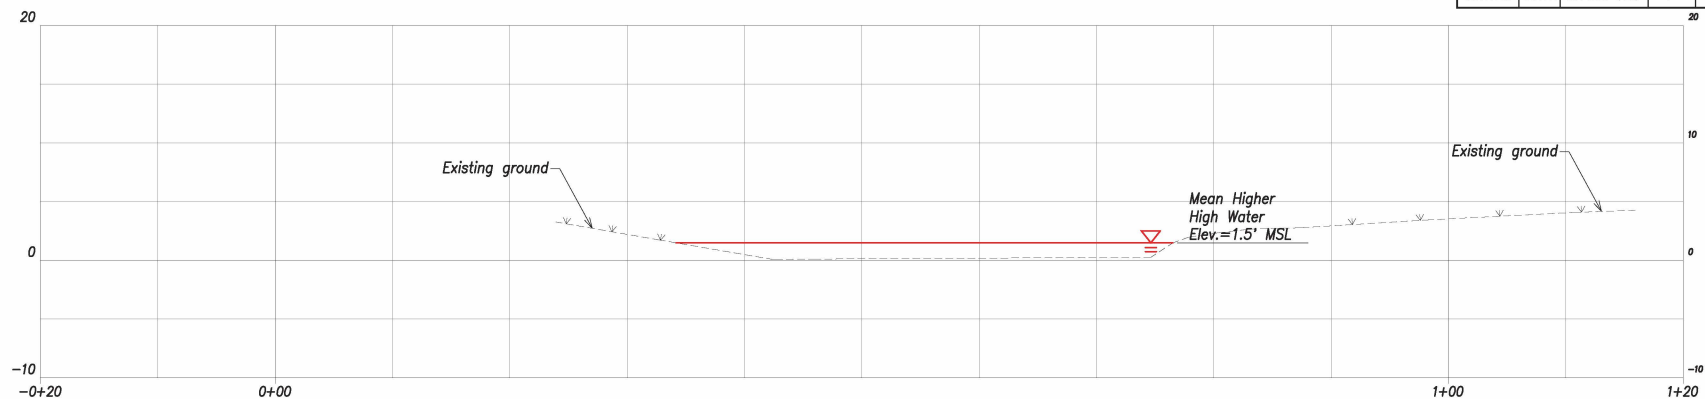

SECTION A
Scale: 1"=5'

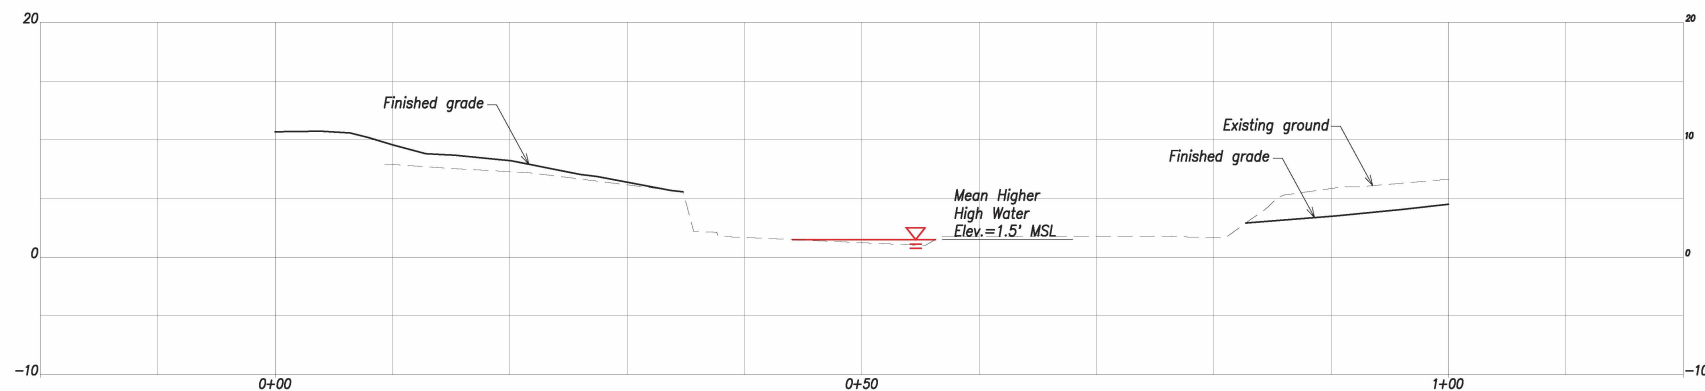

SECTION B
Scale: 1"=5'

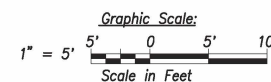

THE WORK WAS PREPARED BY ME OR UNDER MY SUPERVISION AND CONTROL. I AM A LICENSED PROFESSIONAL ENGINEER IN THE STATE OF HAWAII. I HAVE REVIEWED THE DESIGN AND CONSTRUCTION OF THE PROJECT AND I HAVE FOUND IT TO BE IN ACCORDANCE WITH THE REQUIREMENTS OF THE HAWAIIAN ENGINEERING ACT AND THE HAWAIIAN ARCHITECTURE ACT. I HAVE REVIEWED THE DESIGN AND CONSTRUCTION OF THE PROJECT AND I HAVE FOUND IT TO BE IN ACCORDANCE WITH THE REQUIREMENTS OF THE HAWAIIAN ENGINEERING ACT AND THE HAWAIIAN ARCHITECTURE ACT.

DATE: 4/20/14

DESIGNER: R. W. TOWELL CORPORATION



STATE OF HAWAII
DEPARTMENT OF TRANSPORTATION
HIGHWAYS DIVISION
EXHIBIT 2
SECTIONS - 1
Kamehameha Highway
Kaipapau Stream Bridge Replacement
Project No. BR-083-1(48)

Scale: AS NOTED Date: DECEMBER 2013


SHEET No. 2 OF 4 SHEETS

DESIGNED BY	REVIEWED BY
DRAWN BY	CHECKED BY
IN CHARGE	APPROVED BY
DATE	DATE

FED. ROAD DIST. NO.	STATE	PROJ. NO.	FISCAL YEAR	SHEET NO.	TOTAL SHEETS
HAWAII	HAW.	BR-083-1(48)	2015	3	XX

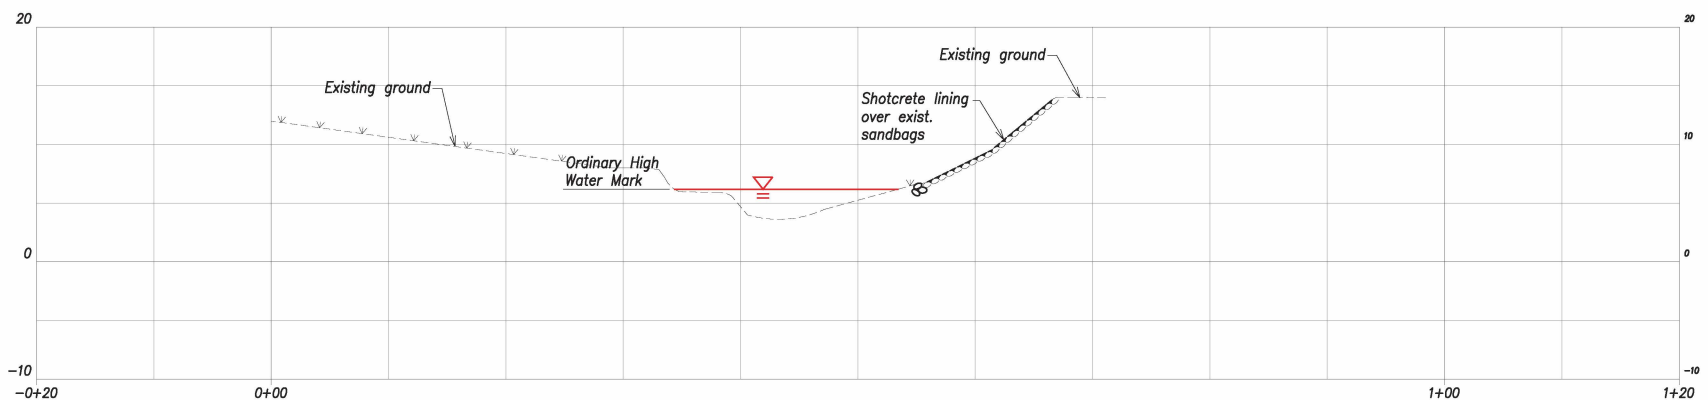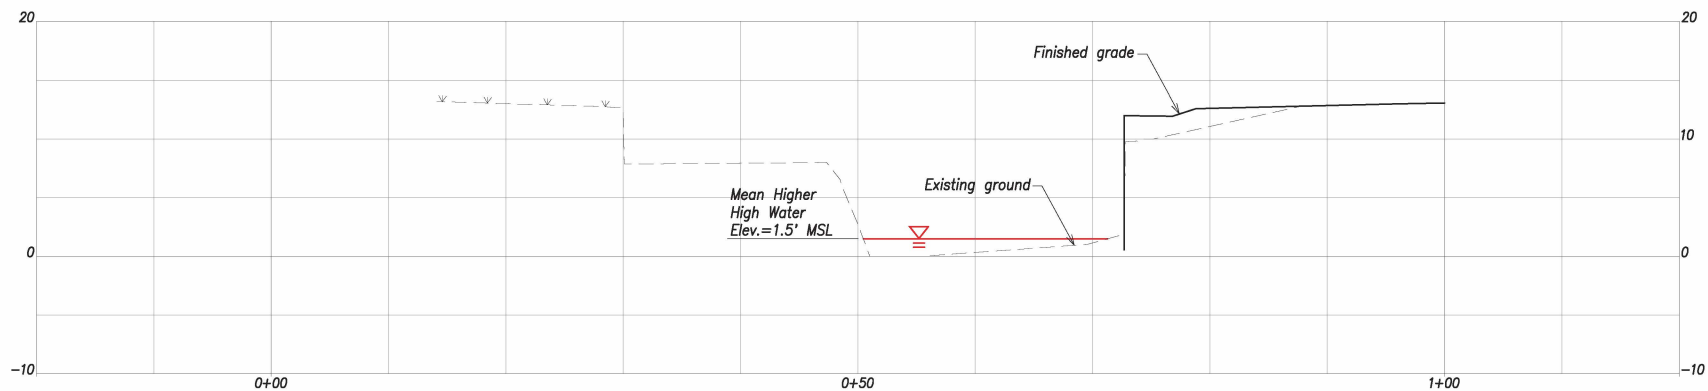

DESIGNED BY	ENGINEER
CHECKED BY	ENGINEER
APPROVED BY	ENGINEER
DATE	12/15/13

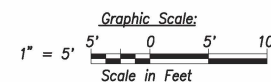

STATE OF HAWAII
DEPARTMENT OF TRANSPORTATION
HIGHWAYS DIVISION

EXHIBIT 3
SECTIONS - 2
Kamehameha Highway
Kaipapau Stream Bridge Replacement
Project No. BR-083-1(48)

Scale: AS NOTED Date: DECEMBER 2013

SHEET No. 3 OF 4 SHEETS

THIS WORK WAS PREPARED BY ME OR UNDER MY SUPERVISION AND TO THE BEST OF MY KNOWLEDGE AND BELIEF IT COMPLIES WITH ALL APPLICABLE REQUIREMENTS OF THE HAWAIIAN ENGINEERING ACT. I AM A LICENSED PROFESSIONAL ENGINEER IN THE STATE OF HAWAII.

DATE: 12/15/13
SIGNATURE: [Signature]
FIRM: R. W. TORRELL CORPORATION

Graphic Scale:

1" = 5'

5' 0 5' 10'

Scale in Feet


THIS WORK WAS PREPARED BY ME OR UNDER MY SUPERVISION AND CONSTRUCTION OF THIS PROJECT WILL BE UNDER MY OBSERVATION. "OBSERVATION OF CONSTRUCTION" IS DEFINED IN CHAPTER 18-115, HAWAII ADMINISTRATIVE RULES, ENTITLED "PROFESSIONAL ENGINEER, ARCHITECT, SURVEYOR AND LANDSCAPE ARCHITECTS."

4/30/14

SIGNATURE LIC. EXPIRATION
R. M. TOWELL CORPORATION

ORIGINAL PLAN	SURVEY PLOTTED BY _____	DATE _____
	DRAWN BY _____	_____
	TRACED BY _____	_____
	DESIGNED BY _____	_____
	QUANTITIES BY _____	_____
	CHECKED BY _____	_____
No. _____		


FED. ROAD DIST. NO.	STATE	PROJ. NO.	FISCAL YEAR	SHEET NO.	TOTAL SHEETS
HAWAII	HAW.	BR-083-1(48)	2015	XX	XX

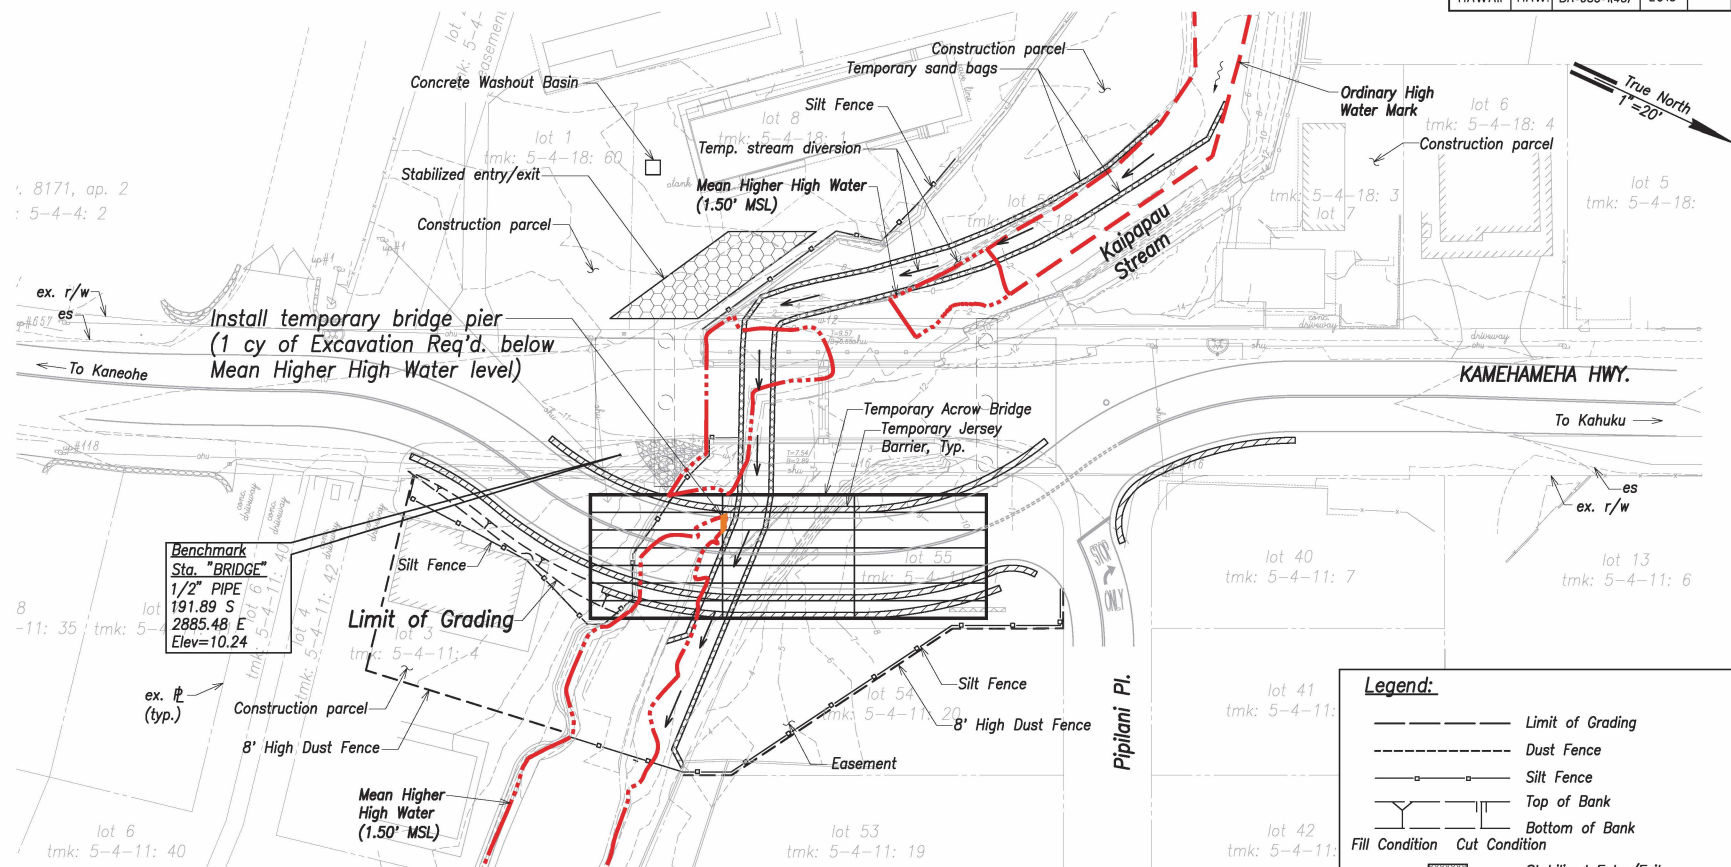

TEMPORARY DETOUR ROADWAY PLAN
Scale: 1"=20'

Legend:

- Limit of Grading
- - - - - Dust Fence
- - - - - Silt Fence
- - - - - Top of Bank
- - - - - Bottom of Bank
- Fill Condition Cut Condition
- Stabilized Entry/Exit
- Ordinary High Water Mark
- Mean Higher High Water

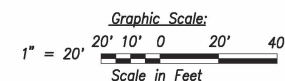

THIS WORK WAS PREPARED BY ME OR UNDER MY SUPERVISION AND I AM A LICENSED PROFESSIONAL ENGINEER IN THE STATE OF HAWAII. I AM NOT PROVIDING ANY GUARANTEE OR WARRANTY FOR THE USE OF THIS INFORMATION FOR ANY OTHER PURPOSES THAN THAT FOR WHICH IT WAS PREPARED.

4/20/14

DATE

SCALE

BY

FOR

STATE OF HAWAII
DEPARTMENT OF TRANSPORTATION
HIGHWAYS DIVISION


**TEMPORARY DETOUR
ROADWAY PLAN**

Kamehameha Highway
Kaipapou Stream Bridge Replacement
Project No. BR-083-1(48)

Scale: AS NOTED Date: DECEMBER 2013

SHEET No. OF SHEETS


FED. ROAD DIST. NO.	STATE	PROJ. NO.	FISCAL YEAR	SHEET NO.	TOTAL SHEETS
HAWAII	HAW.	BR-083-1(48)	2015	XX	XX

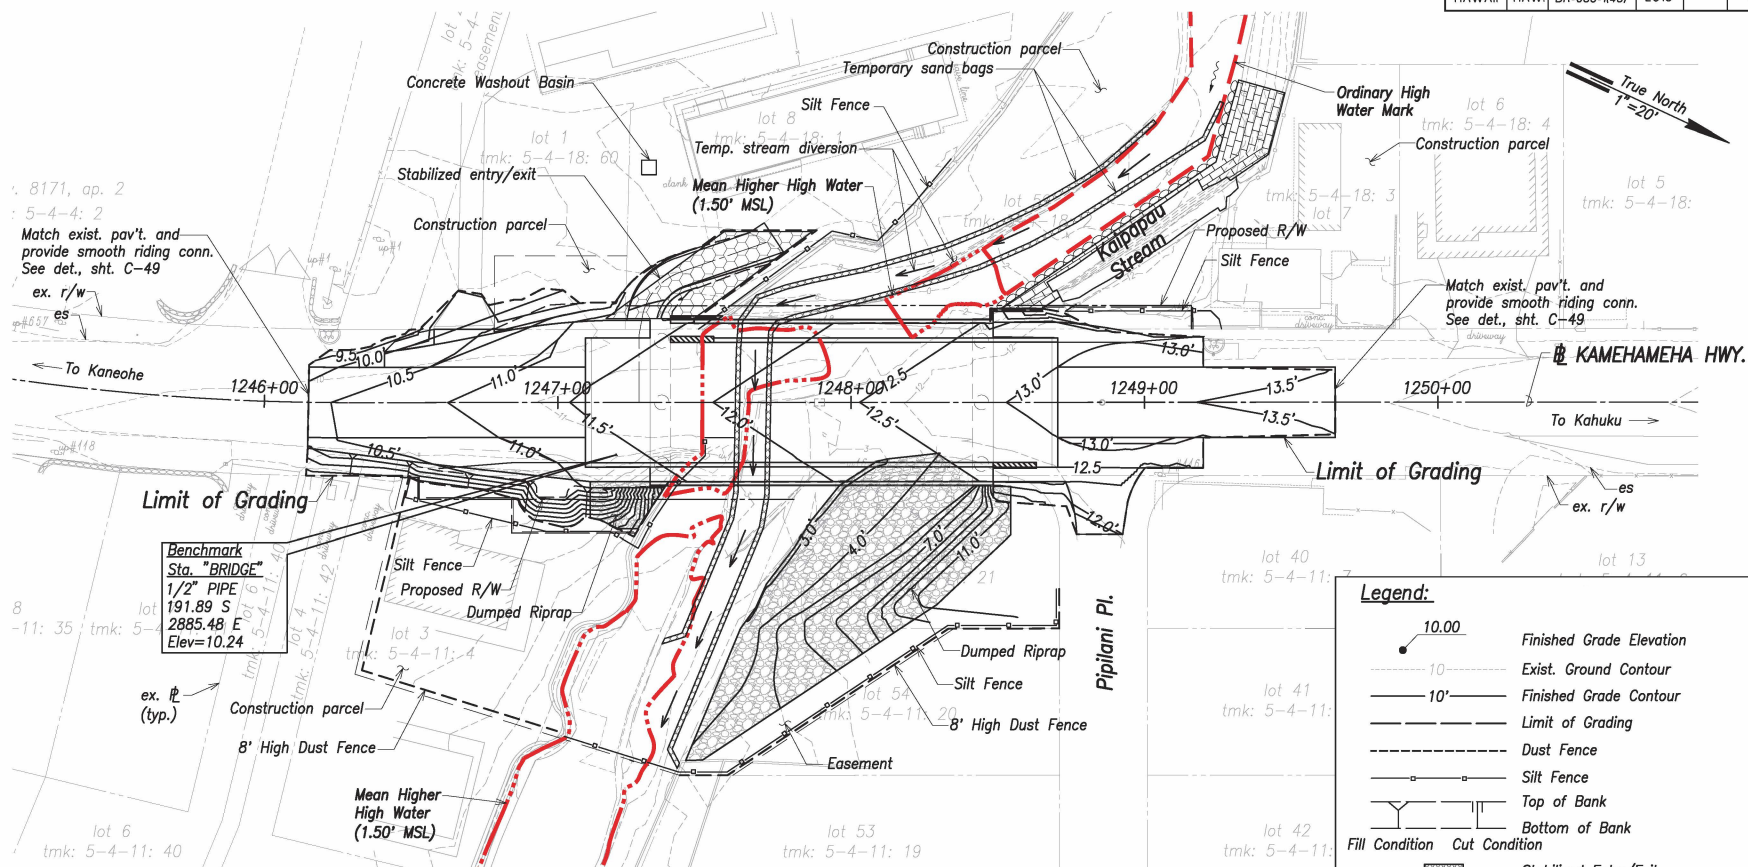

GRADING, EROSION AND SEDIMENT CONTROL PLAN
Scale: 1"=20'

Legend:

- 10.00 Finished Grade Elevation
- 10' Exist. Ground Contour
- 10' Finished Grade Contour
- Limit of Grading
- Dust Fence
- Silt Fence
- Top of Bank
- Bottom of Bank
- Fill Condition
- Cut Condition
- Stabilized Entry/Exit
- Ordinary High Water Mark
- Mean Higher High Water

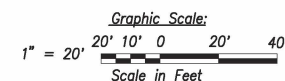

THIS WORK WAS PREPARED BY ME OR UNDER MY SUPERVISION AND I AM A LICENSED PROFESSIONAL ENGINEER IN THE STATE OF HAWAII. I AM NOT PROVIDING ANY GUARANTEE OR WARRANTY FOR THE ACCURACY OF THE INFORMATION OR THE RESULTS OF THE ANALYSIS OR THE DESIGN OR THE CONSTRUCTION OF THE PROJECT. I AM NOT PROVIDING ANY GUARANTEE OR WARRANTY FOR THE ACCURACY OF THE INFORMATION OR THE RESULTS OF THE ANALYSIS OR THE DESIGN OR THE CONSTRUCTION OF THE PROJECT.

STATE OF HAWAII
DEPARTMENT OF TRANSPORTATION
HIGHWAYS DIVISION
GRADING, EROSION AND SEDIMENT CONTROL PLAN
*Kamehameha Highway
Kaipapau Stream Bridge Replacement
Project No. BR-083-1(48)*
Scale: AS NOTED Date: DECEMBER 2013
SHEET No. OF SHEETS

DESIGNED BY	DATE
CHECKED BY	DATE
APPROVED BY	DATE
REVISIONS	
NO.	DATE

See Note 2

24" Min. Provide graded section, Notes 1 and 2

textile filter fabric permeable separator applications

6" Thick filter rock layer

Compacted subgrade, typ.



1. Riprap shall be basalt rock and consist of 18"Ø average stone size, 30"Ø maximum stone size.
2. Riprap gradation:
 $D_{85} = 2'-0"$
 $D_{50} = 1'-6"$
 $D_{15} = 6"$
3. 12" Max. from highest adjacent rock finish top.

Graphic Scale:

1" = 5'

5' 2.5' 0 5' 10'

Scale in Feet

A horizontal scale bar with alternating black and white segments. Above the bar, the markings are 5', 2.5', 0, 5', and 10'. Below the bar, the text 'Scale in Feet' is centered. To the left of the bar, the text '1" = 5'' is written.

THE WORK WAS PREPARED BY ME OR UNDER MY SUPERVISION AND CONSTRUCTION OF THE PROJECT WAS IN ACCORDANCE WITH THE DESIGN AND SPECIFICATIONS OF THE PROJECT. I AM NOT PROVIDING ANY GUARANTEE OR WARRANTY FOR THE QUANTITIES PLotted ON THIS DRAWING. I HAVE NO LIABILITY FOR ANY DAMAGE OR INJURY TO PERSONS OR PROPERTY CAUSED BY THE USE OF THIS DRAWING.

DATE: 12/06/04
 SIGNED: J.C. DEWITT
 E. W. TORAL CORPORATION

STATE OF HAWAII
DEPARTMENT OF TRANSPORTATION
 HIGHWAYS DIVISION
STREAM BANK STABILIZATION &
MISCELLANEOUS SECTIONS
Kamehameha Highway
Kaipapua Stream Bridge Replacement
Project No. BR-083-1(48)

Scale: AS NOTED Date: DECEMBER 2013