CLIE	TET NIC	INDEX TO DRAWINGS
211	EET NO.	DESCRIPTION TITLE SHEET
	2	STANDARD PLANS SUMMARY
3		NOTES, LEGEND & ABBREVIATIONS
	11	GENERAL SITE PLAN
	12	CONSTRUCTION PARCELS & EASEMENT PLAN
	13	OVERALL CONSTRUCTION PHASING PLAN
	1–16	TYPICAL SECTIONS
	17	B PROFILE KAMEHAMEHA HIGHWAY
	18	EXISTING CONDITION & DEMOLITION PLAN
	19	SITE LAYOUT PLAN
	20	ROADWAY GRADING, EROSION & SEDIMENT CONTROL PLAN
	21	STREAM SITE & GRADING PLAN
	22	ENLARGED SITE & ELEVATION PLAN
	23	12-INCH WATERLINE PHASING PLAN
	24	TEMPORARY 12-INCH WATERLINE PLAN & PROFILE (PHASE 1 & 2)
	25	12-INCH WATERLINE PLAN & PROFILE (PHASE 3)
	26	SIGNING & STRIPING PLAN
27	7-28	DIVERSION ROAD TYPICAL SECTIONS
	29	DIVERSION ROAD EXISTING CONDITION & DEMOLITION PLAN
	30	DIVERSION ROAD PLAN & PROFILE
	31	DIVERSION ROAD GRADING, EROSION & SEDIMENT CONTROL PLAN
	32	DIVERSION ROAD ENLARGED SITE & ELEVATION PLAN
	33	16-INCH WATERLINE PHASING PLAN
	34	TEMPORARY 16-INCH WATERLINE PLAN & PROFILE (PHASE 1)
	35	TEMPORARY 16-INCH WATERLINE CONNECTION PLAN (PHASE 2)
	36	16-INCH WATERLINE PLAN & PROFILE (PHASE 3)
	37	SIGNING & STRIPING PLAN (PHASE 2A & 2B)
	38	EROSION & SEDIMENT CONTROL DETAILS
	39	STREAM BANK STABILIZATION & MISCELLANEOUS DETAILS
	40	DRIVEWAY "A" RECONSTRUCTION PLAN & AC PAVEMENT TRANSITION DETAIL
41	1-42	8-INCH WATERLINE PROFILES & WATERLINE DETAILS 1 & 2
	43	GALVINIZED SQUARE TUBE SIGN POST MOUNTING & SIGN DETAIL
	1–45	QUADGUARD DETAILS
	5-49	GUARDRAIL DETAILS & NOTES
	50	CRASH CUSHION DETAILS
<u>.</u> 51	I <i>-</i> 54	TRAFFIC CONTROL PLANS
	5–61	GEOTECHNICAL DRAWINGS
	-145	STRUCTURAL DRAWINGS
146	5–161	ELECTRICAL DRAWINGS

STATE OF HAWAII

DEPARTMENT OF TRANSPORTATION

HIGHWAYS DIVISION HONOLULU, HAWAII

PLANS FOR

PARK

BEACH PARK BEACH PARK

NOT TO SCALE

KAIPAPAU-

STREAM

BRIDGE

LAYOUT PLAN

GROSS LENGTH OF PROJECT <u>0.07</u> MILES

NET LENGTH OF PROJECT <u>0.07</u> MILES


HAUULA ELEM SCH.


SCALE IN HUNDRED FEET

KAMEHAMEHA HIGHWAY

FED. ROAD
DIST. NO.STATEPROJ. NO.FISCAL
YEARSHEET
NO.TOTAL
SHEETSHAWAIIHAW.BR-083-1(48)20211161



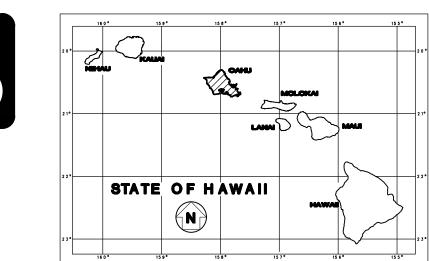


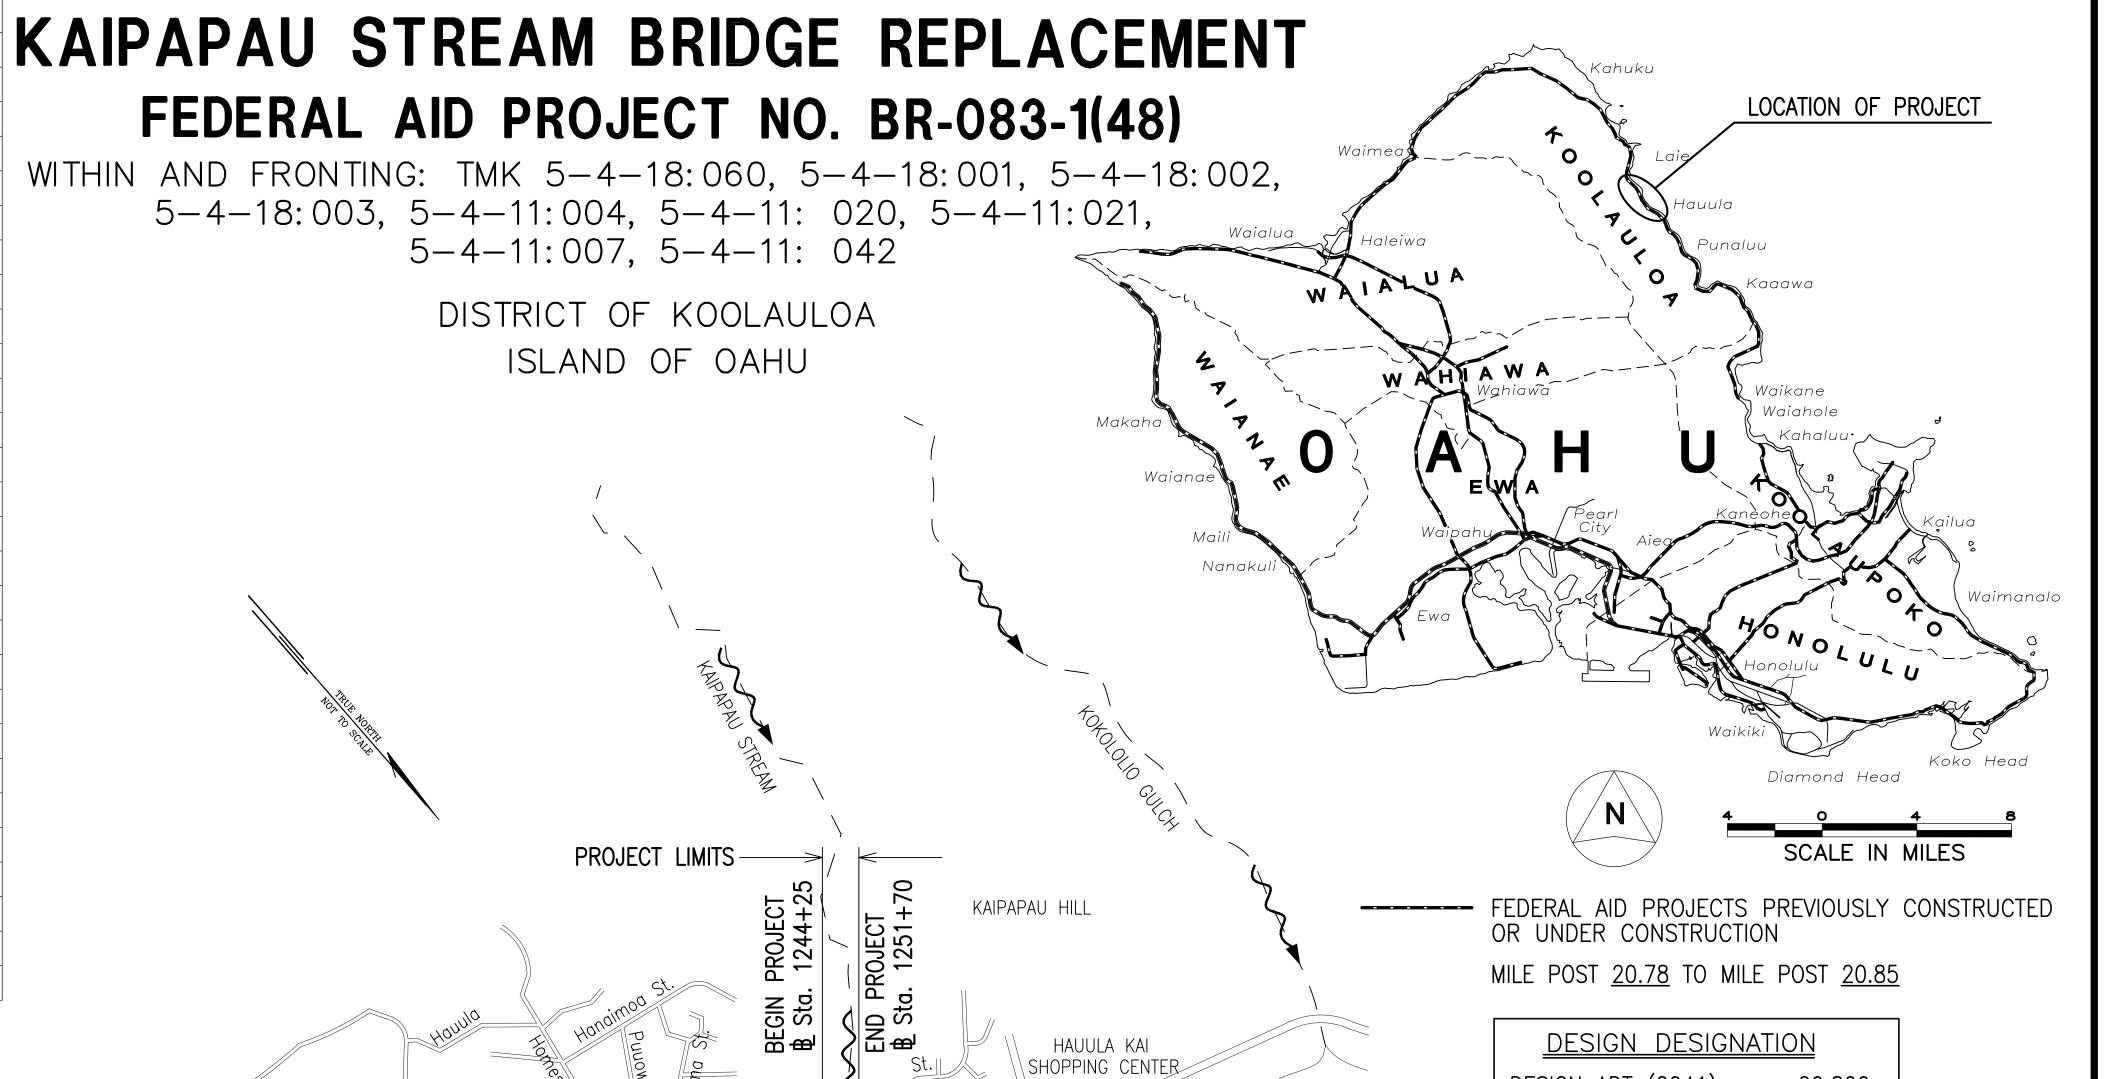

MAHAKEA BEACH

KAKELA BEACH

Pacific Ocean

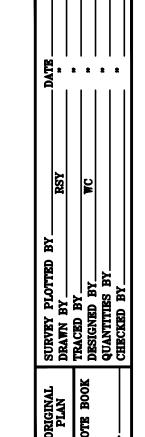

RMTC JOB NO. : 1-19548-0E

Apr 1, 2021

DATE

DEPARTMENT OF TRANSPORTATION STATE OF HAWAII

DIR. OF TRANSPORTATION

DESIGN ADT (2041) 20,800

DHV 1,660

D (DESIGN) 55/45

APPROVED:

0

T (DESIGN)