


CAD User: HENRY File Last Updated: September 02, 2022 8:43:55am Plot Date: September 02, 2022 - 8:44:36am
 File: A:\Drafter\Working\7651-00(A)_Kam Hwy Drainage_and_Safety_Improvements\7651-00(A)\DrilledShaftDetail.dwg
 Plotter: DWG To PDF - GEO.pc3 Plotstyle: GEO-No-Dithering.ctb

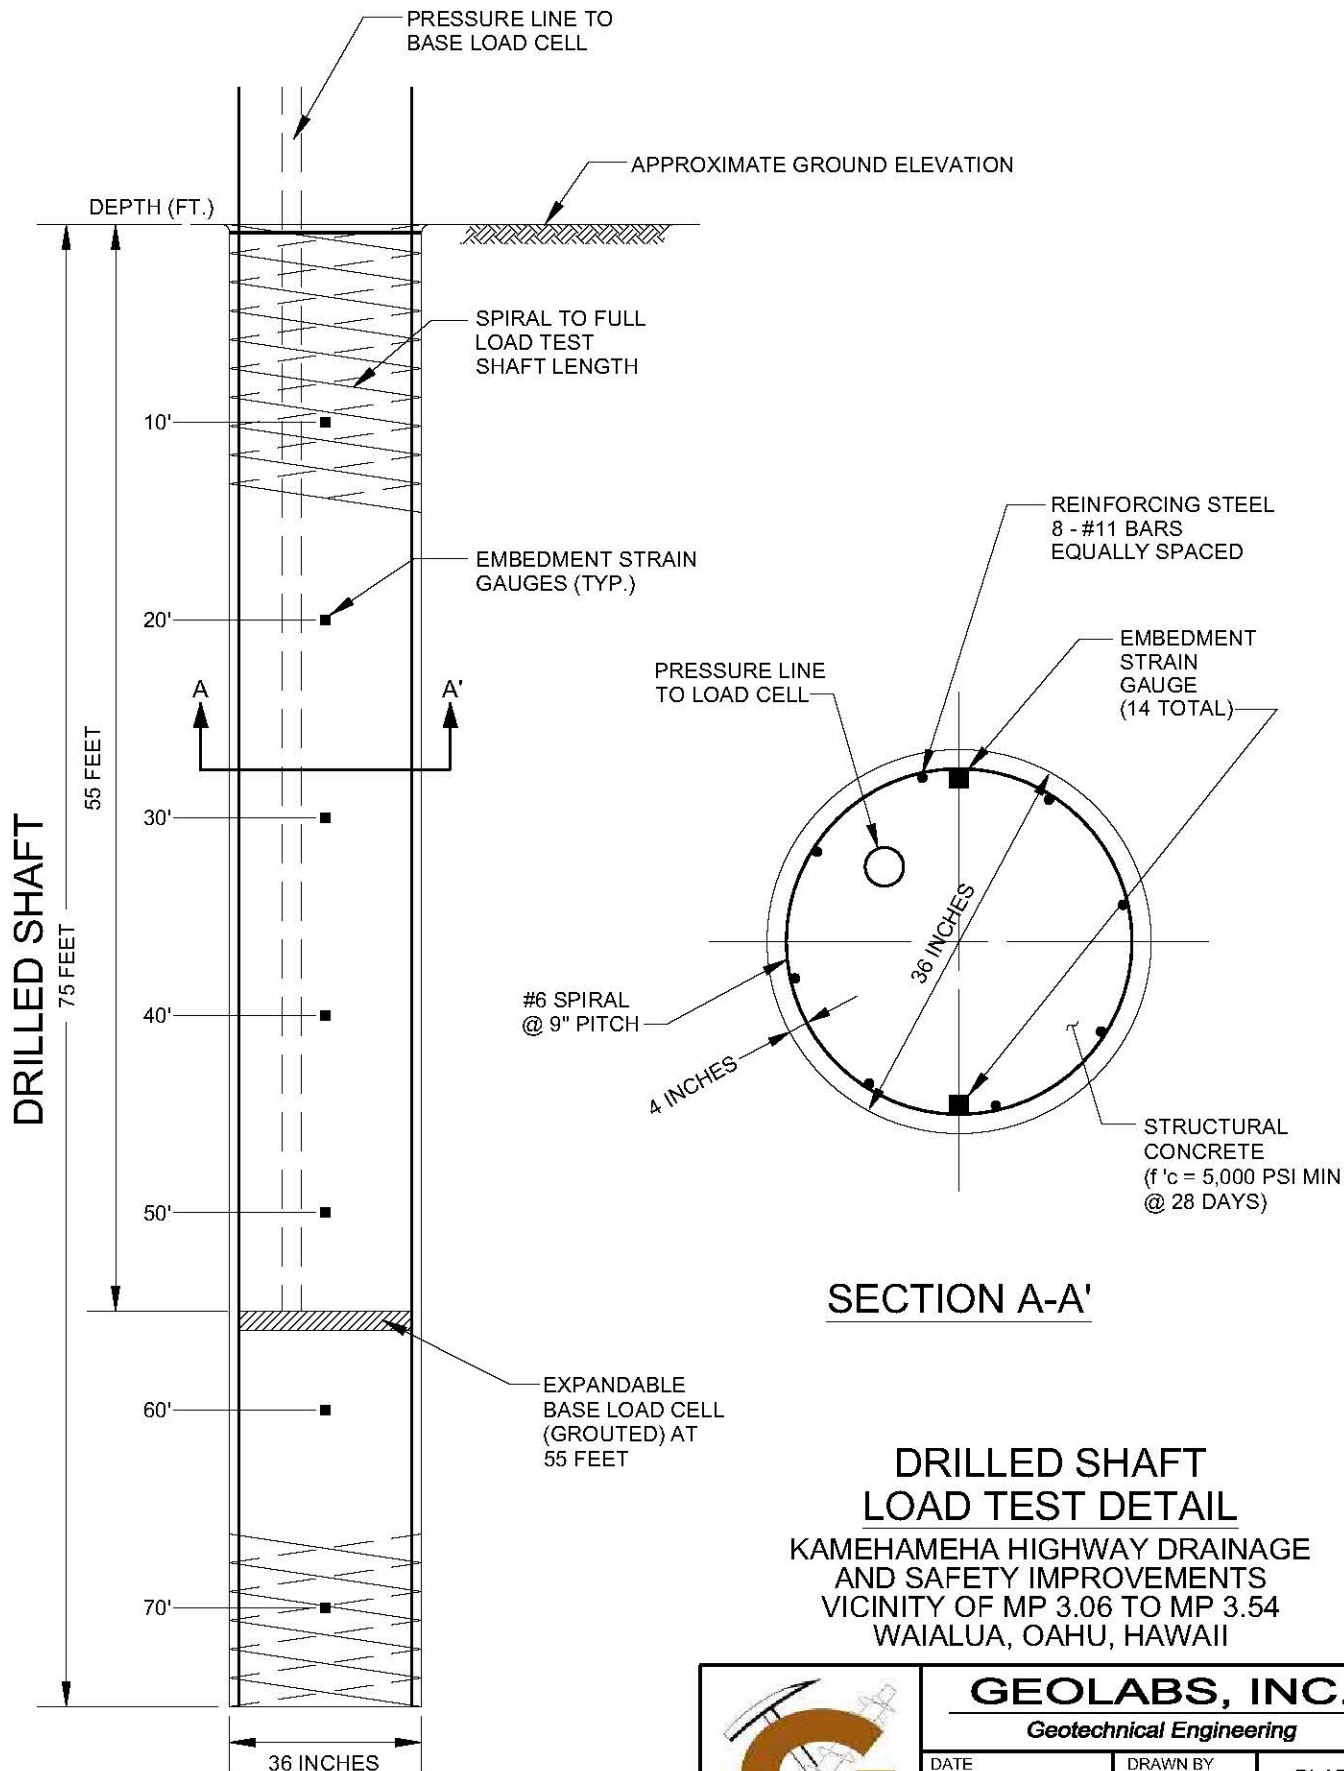

GEOLABS, INC.

Geotechnical Engineering

DATE	DRAWN BY	PLATE 5
SEPTEMBER 2022	HYC	
SCALE	W.O.	
NOT TO SCALE	7651-00(A)	