
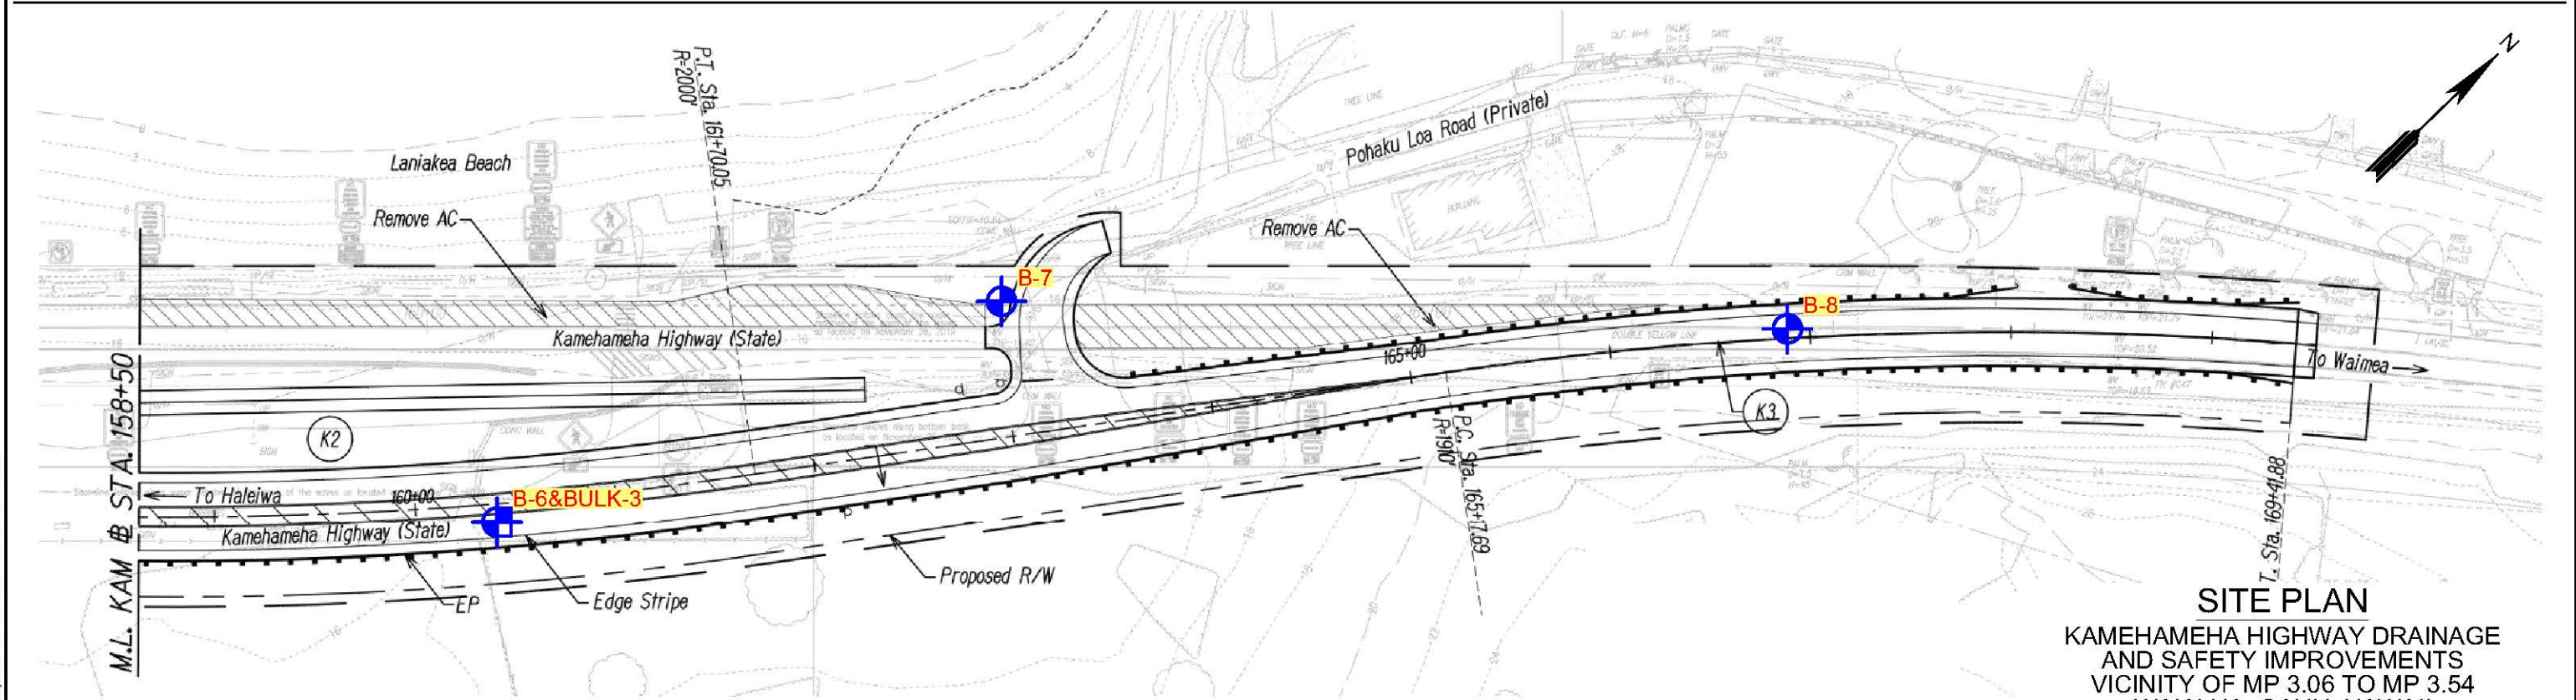


CAD User: HENRY File Last Updated: August 10, 2022 12:55:42pm Plot Date: August 10, 2022 - 1:07:57pm  
File: A:\Drafting\Working\7651-00(A)\_Kam Hwy Drainage and Safety Improvements\7651-00(A)SitePlan.dwg(2)  
Plotter: DWG To PDF - GEO.pc3 PlotStyle: GEO-No-Dither-RBGC-HEAVY.ctb

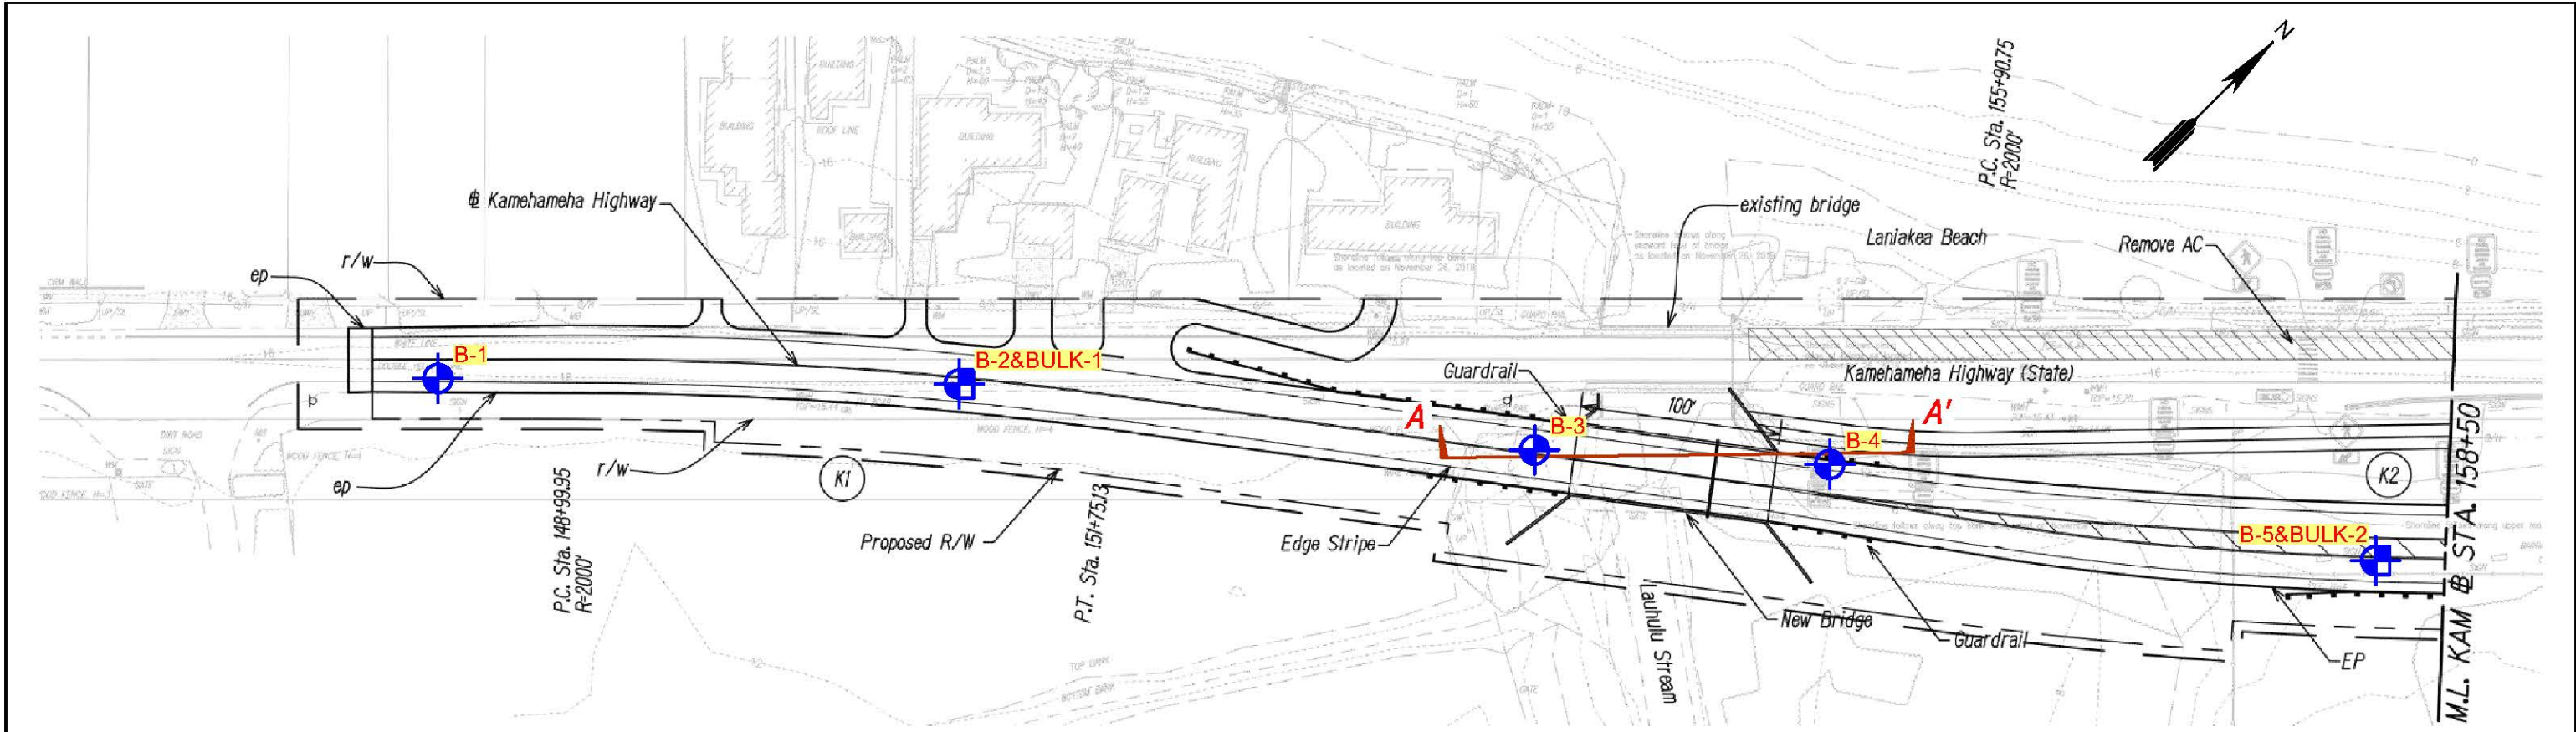

**LEGEND:**

-  APPROXIMATE BORING LOCATION
-  APPROXIMATE BULK SAMPLE LOCATION

 GENERALIZED GEOLOGIC CROSS-SECTION

REFERENCE: ROADWAY PLANS DATED MAY 2022  
TRANSMITTED BY WSP USA.



|                                                                                       |           |          |                          |                |
|---------------------------------------------------------------------------------------|-----------|----------|--------------------------|----------------|
|  |           |          | <b>GEOLABS, INC.</b>     |                |
|                                                                                       |           |          | Geotechnical Engineering |                |
| DATE                                                                                  | JULY 2022 | DRAWN BY | KHN / HYC                | PLATE<br><br>2 |
| SCALE                                                                                 | 1" = 80'  | W.O.     | 7651-00(A)               |                |