
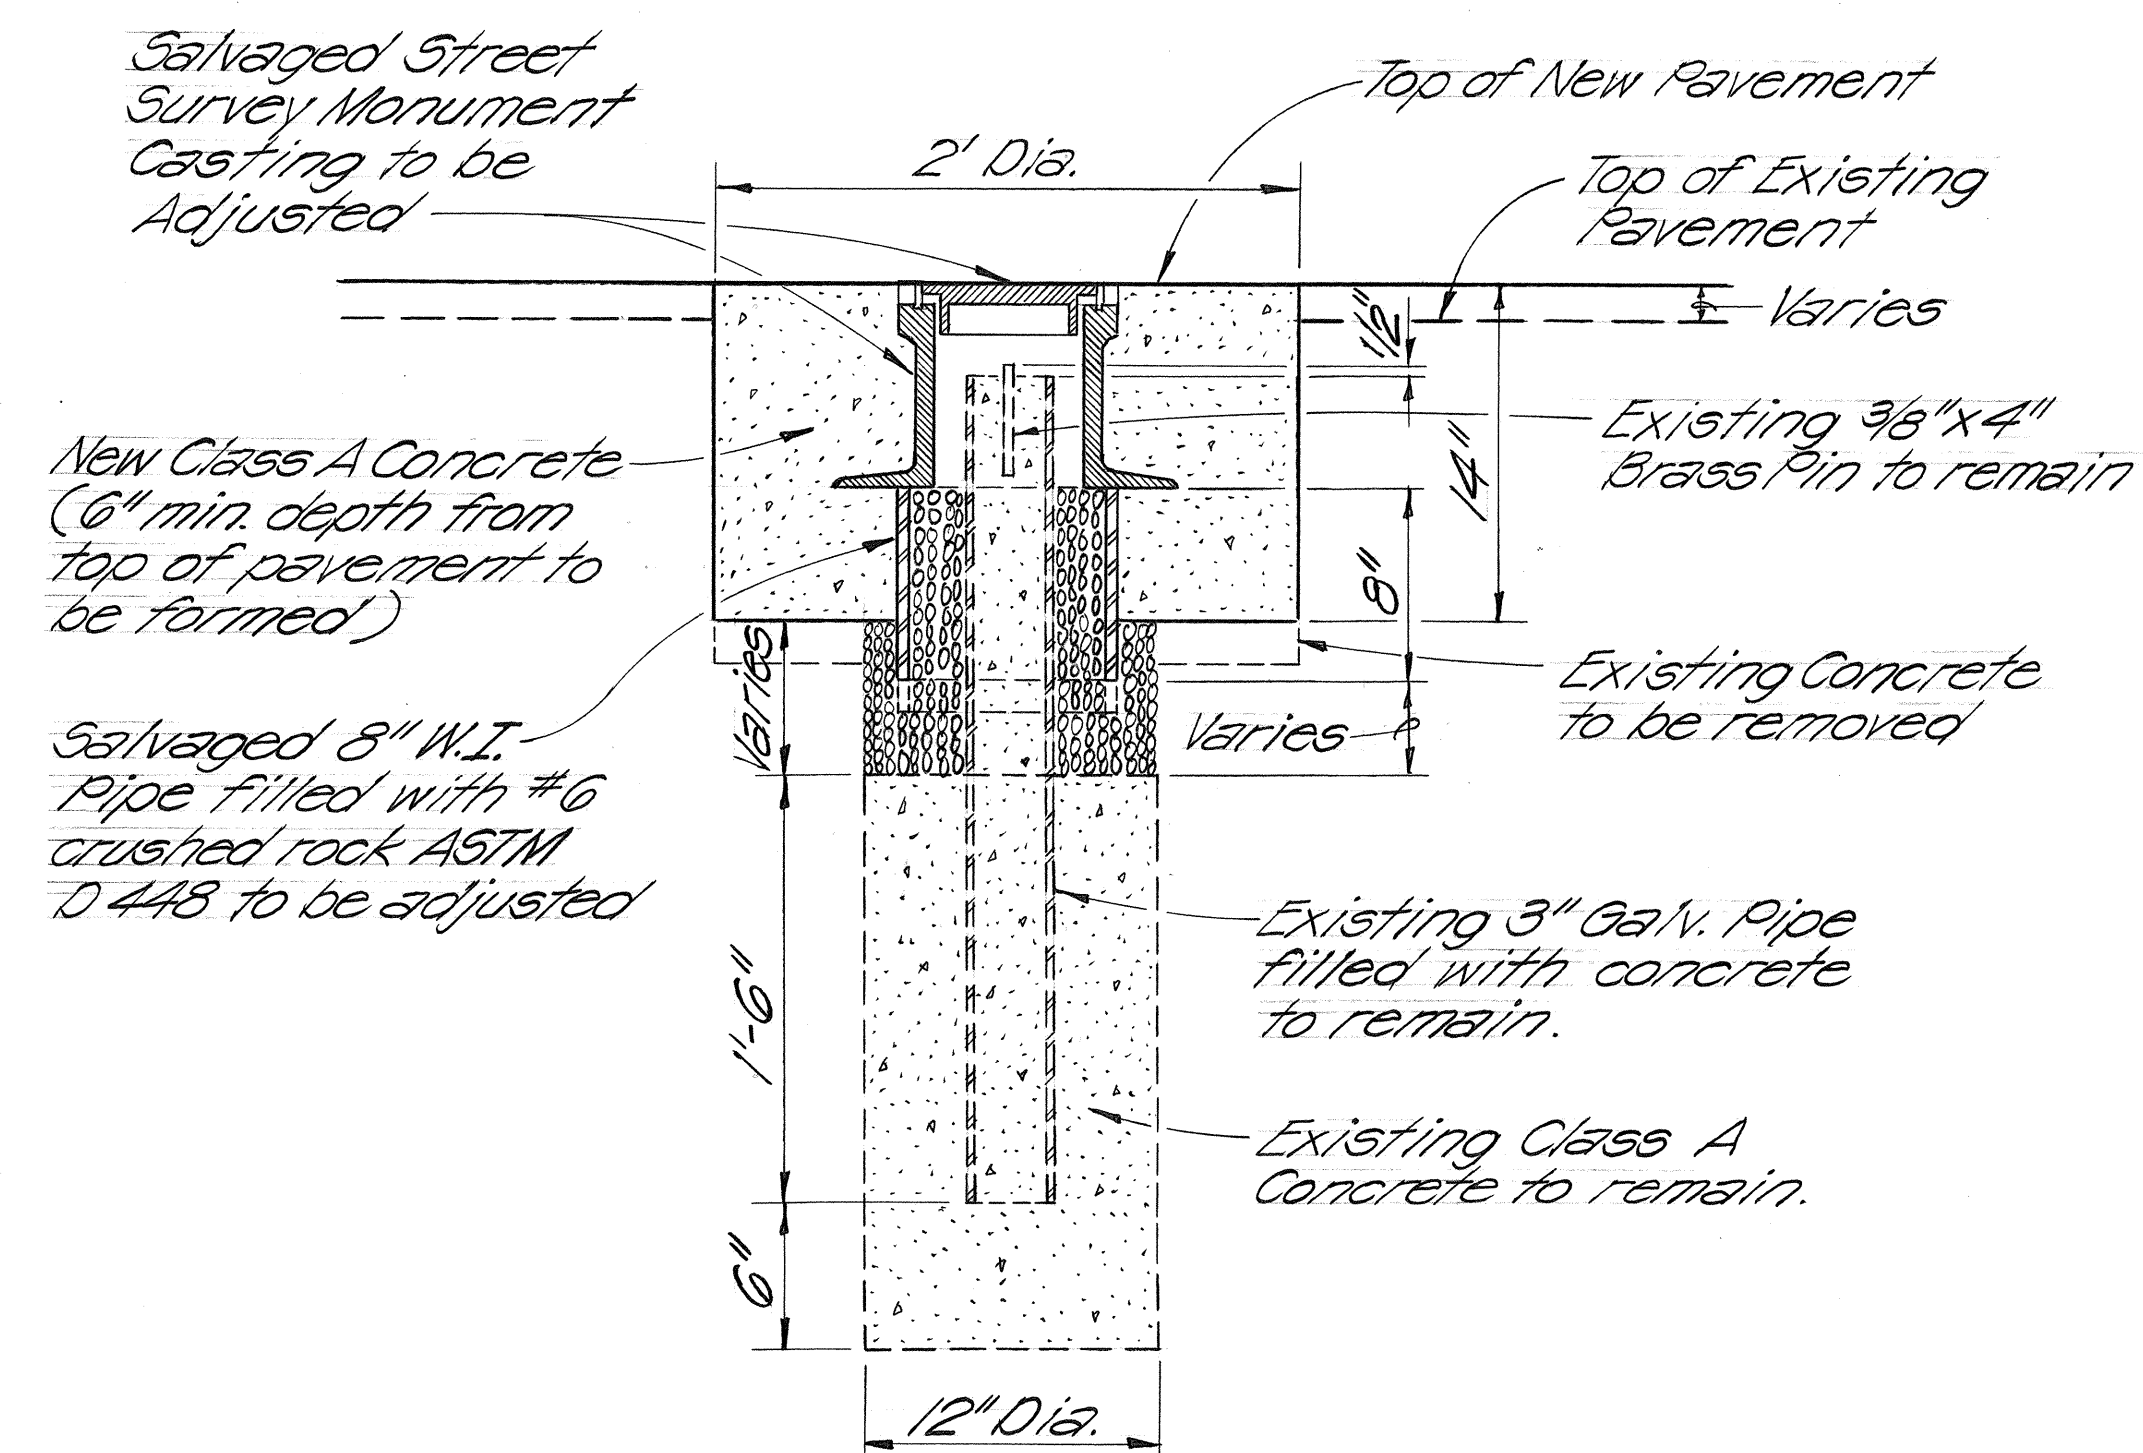
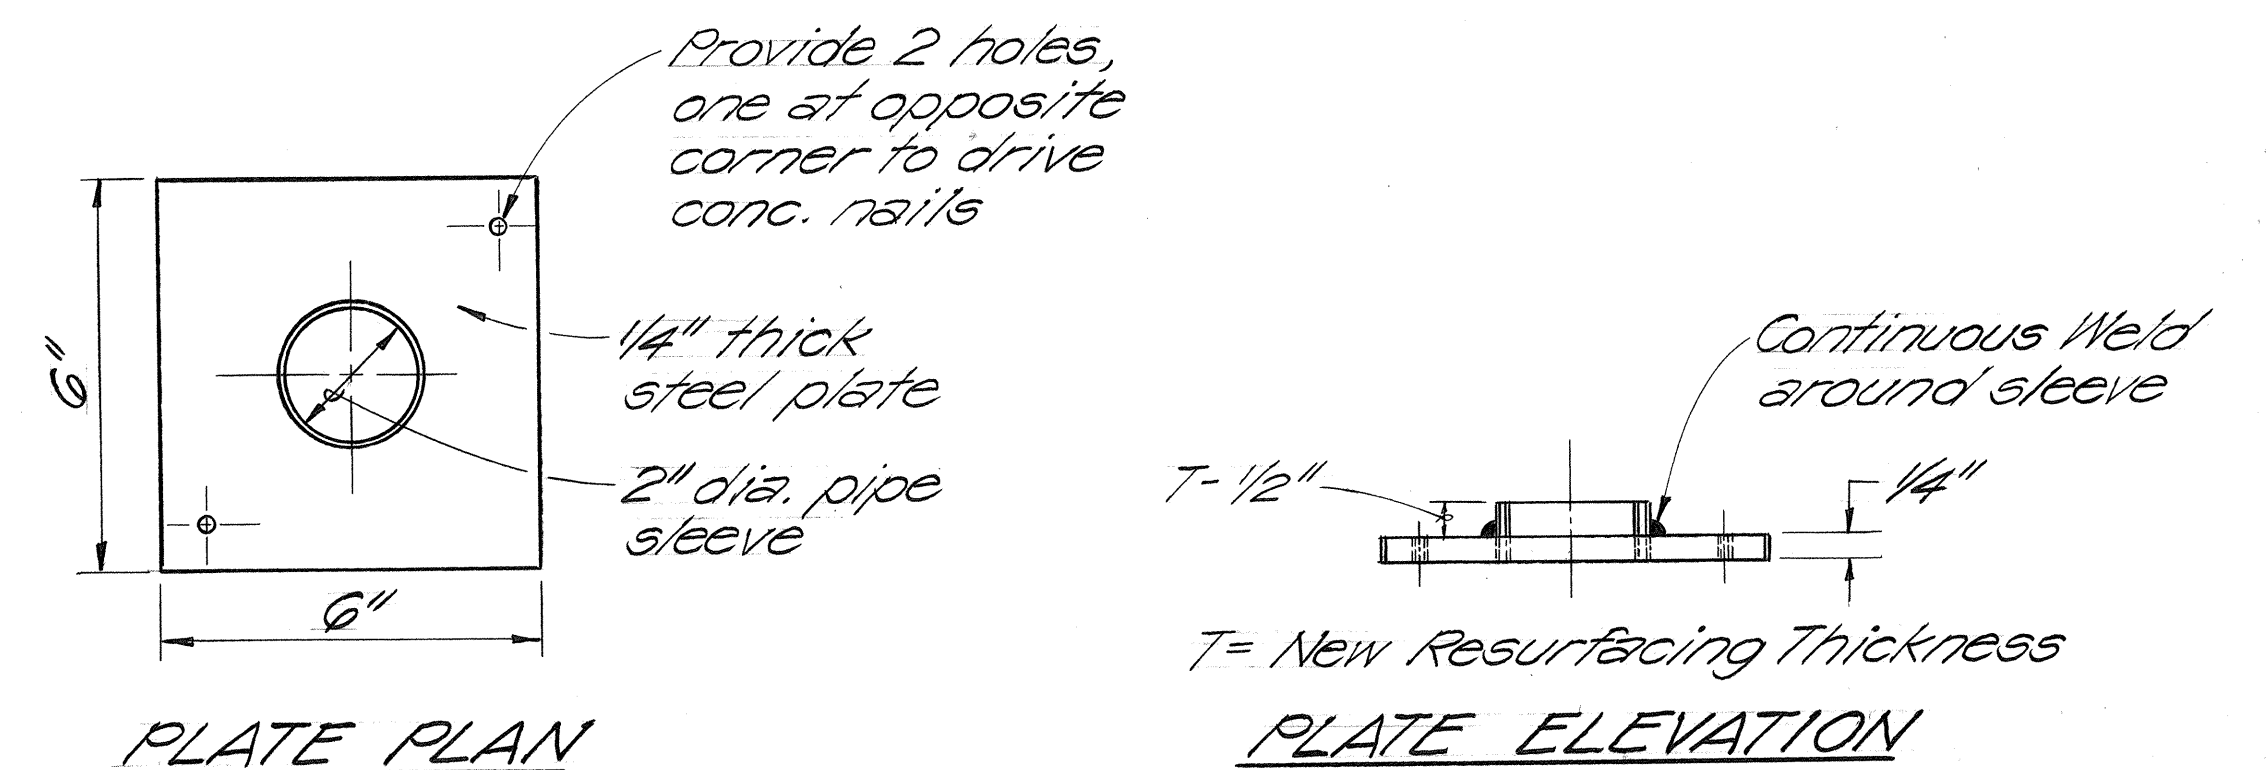


FED. ROAD DIST. NO.	STATE	FED. AID PROJ. NO.	FISCAL YEAR	SHEET NO.	TOTAL SHEETS
HAWAII	HAW.	FR-083-1(15)	1981	4	24

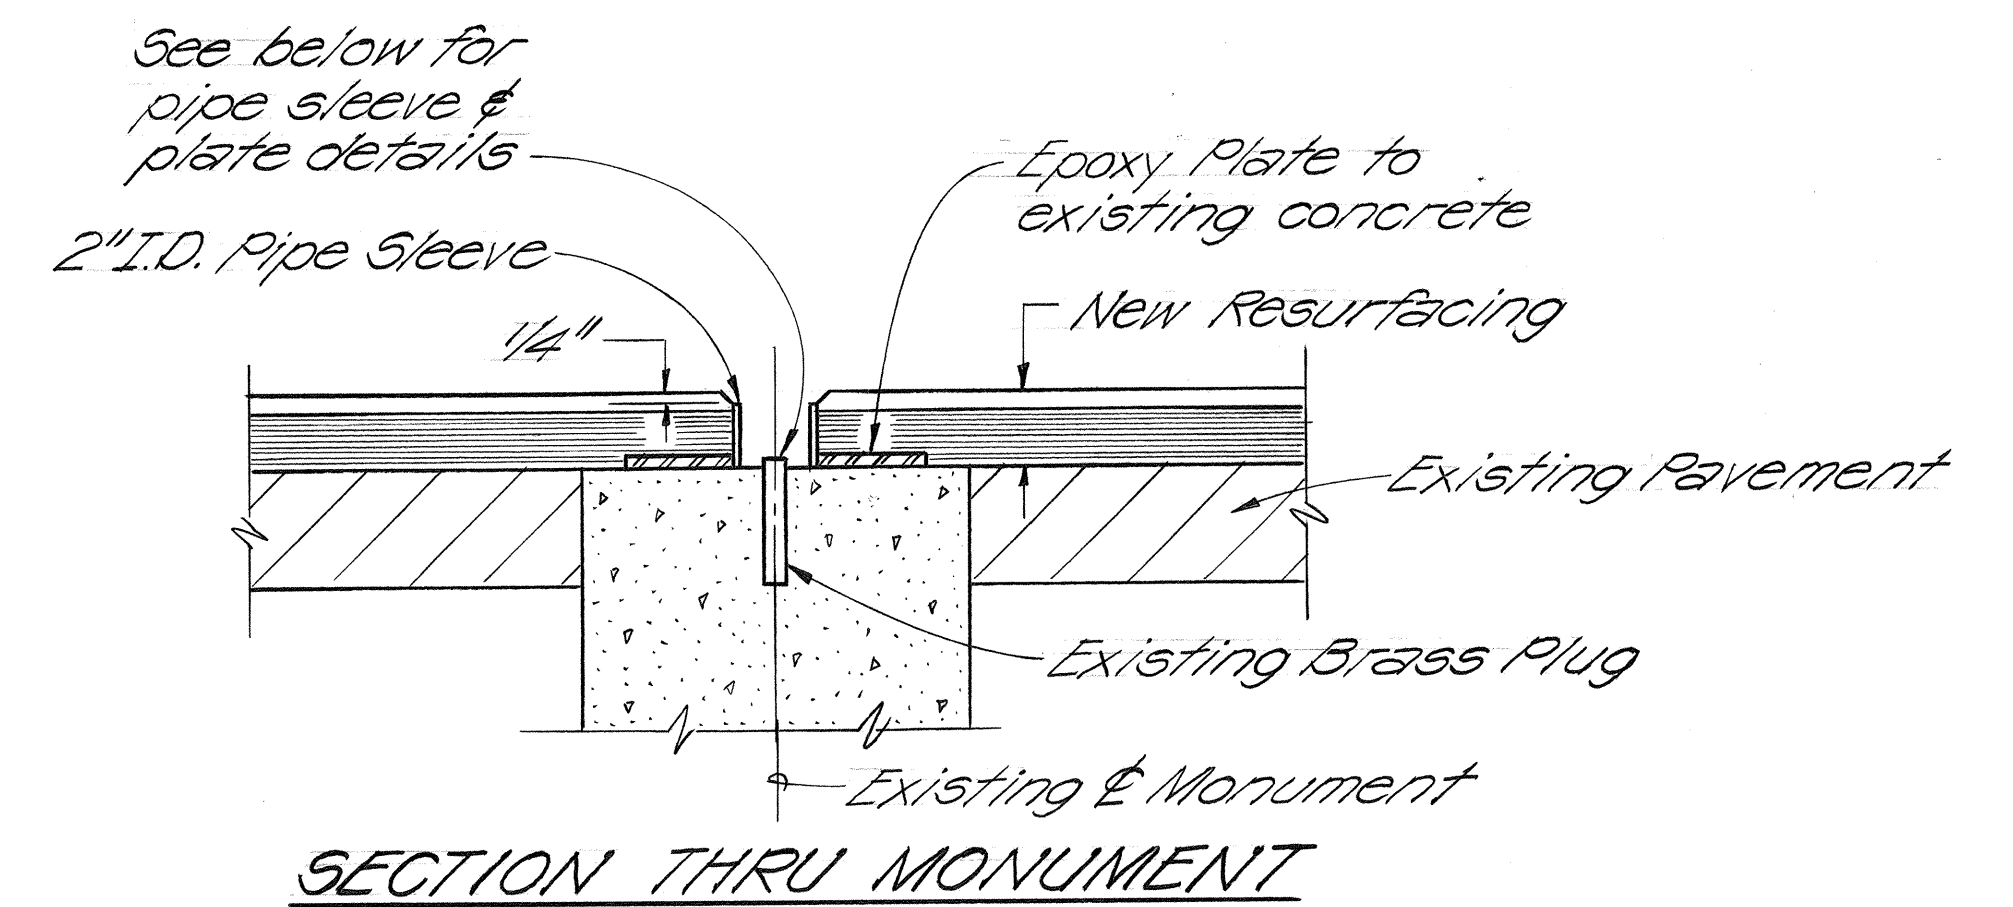

TYPICAL STREET SURVEY
MONUMENT ADJUSTMENT
Scale: 1 1/2" = 1'-0"

DETAIL FOR PRESERVING
CENTERLINE MONUMENT
Not to Scale

NOTE:
Adjustment of Centerline Monuments shall not be paid for separately, but shall be considered incidental to the various contract items.

ORIGINAL PLAN	SURVEY PLOTTED BY _____ DATE _____	
	DRAWN BY _____	" "
	TRACED BY _____	" "
	DESIGNED BY _____	" "
NOTE BOOK	QUANTITIES BY _____	" "
	CHECKED BY _____	" "
No. _____		

STATE OF HAWAII
DEPARTMENT OF TRANSPORTATION
HIGHWAYS DIVISION
ADJUSTMENT & PRESERVING
OF MONUMENTS
KAMEHAMEHA HIGHWAY RESURFACING
Kahiko Street to Pali Highway
F.A. PROJECT NO. FR-083-I(15)
Scale as noted
SHEET No. 1 OF 1 SHEETS