

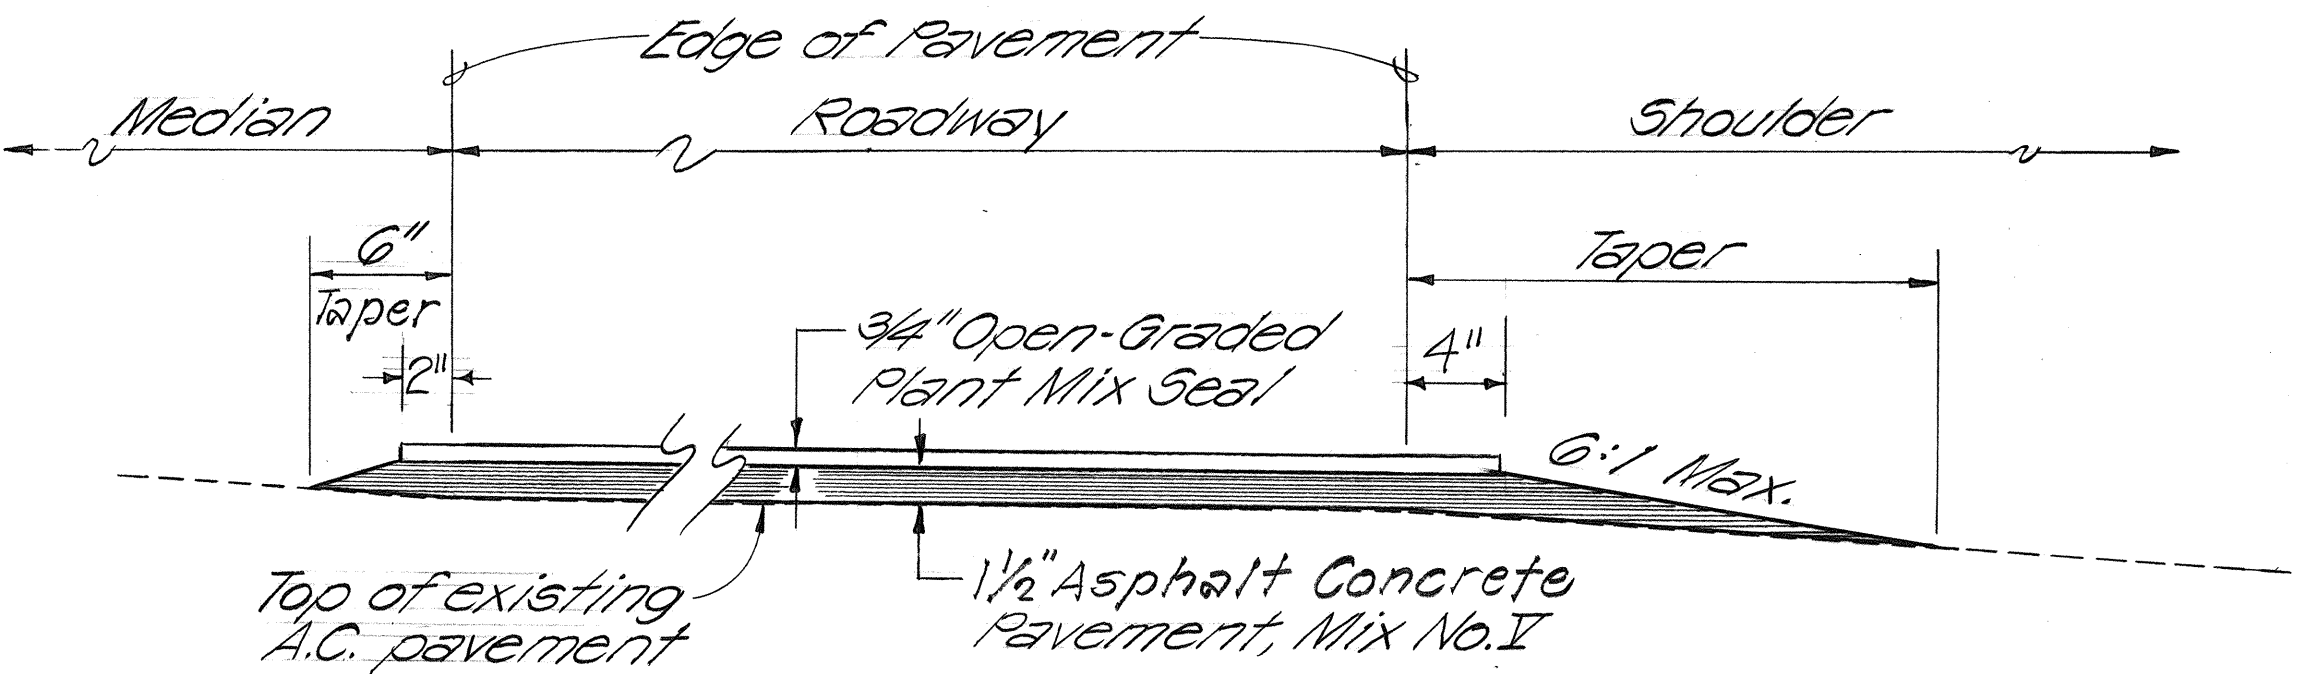



FED. ROAD DIST. NO.	STATE	FED. AID PROJ. NO.	FISCAL YEAR	SHEET NO.	TOTAL SHEETS
HAWAII	HAW.	FR-083-1 (15)	1981	3	24

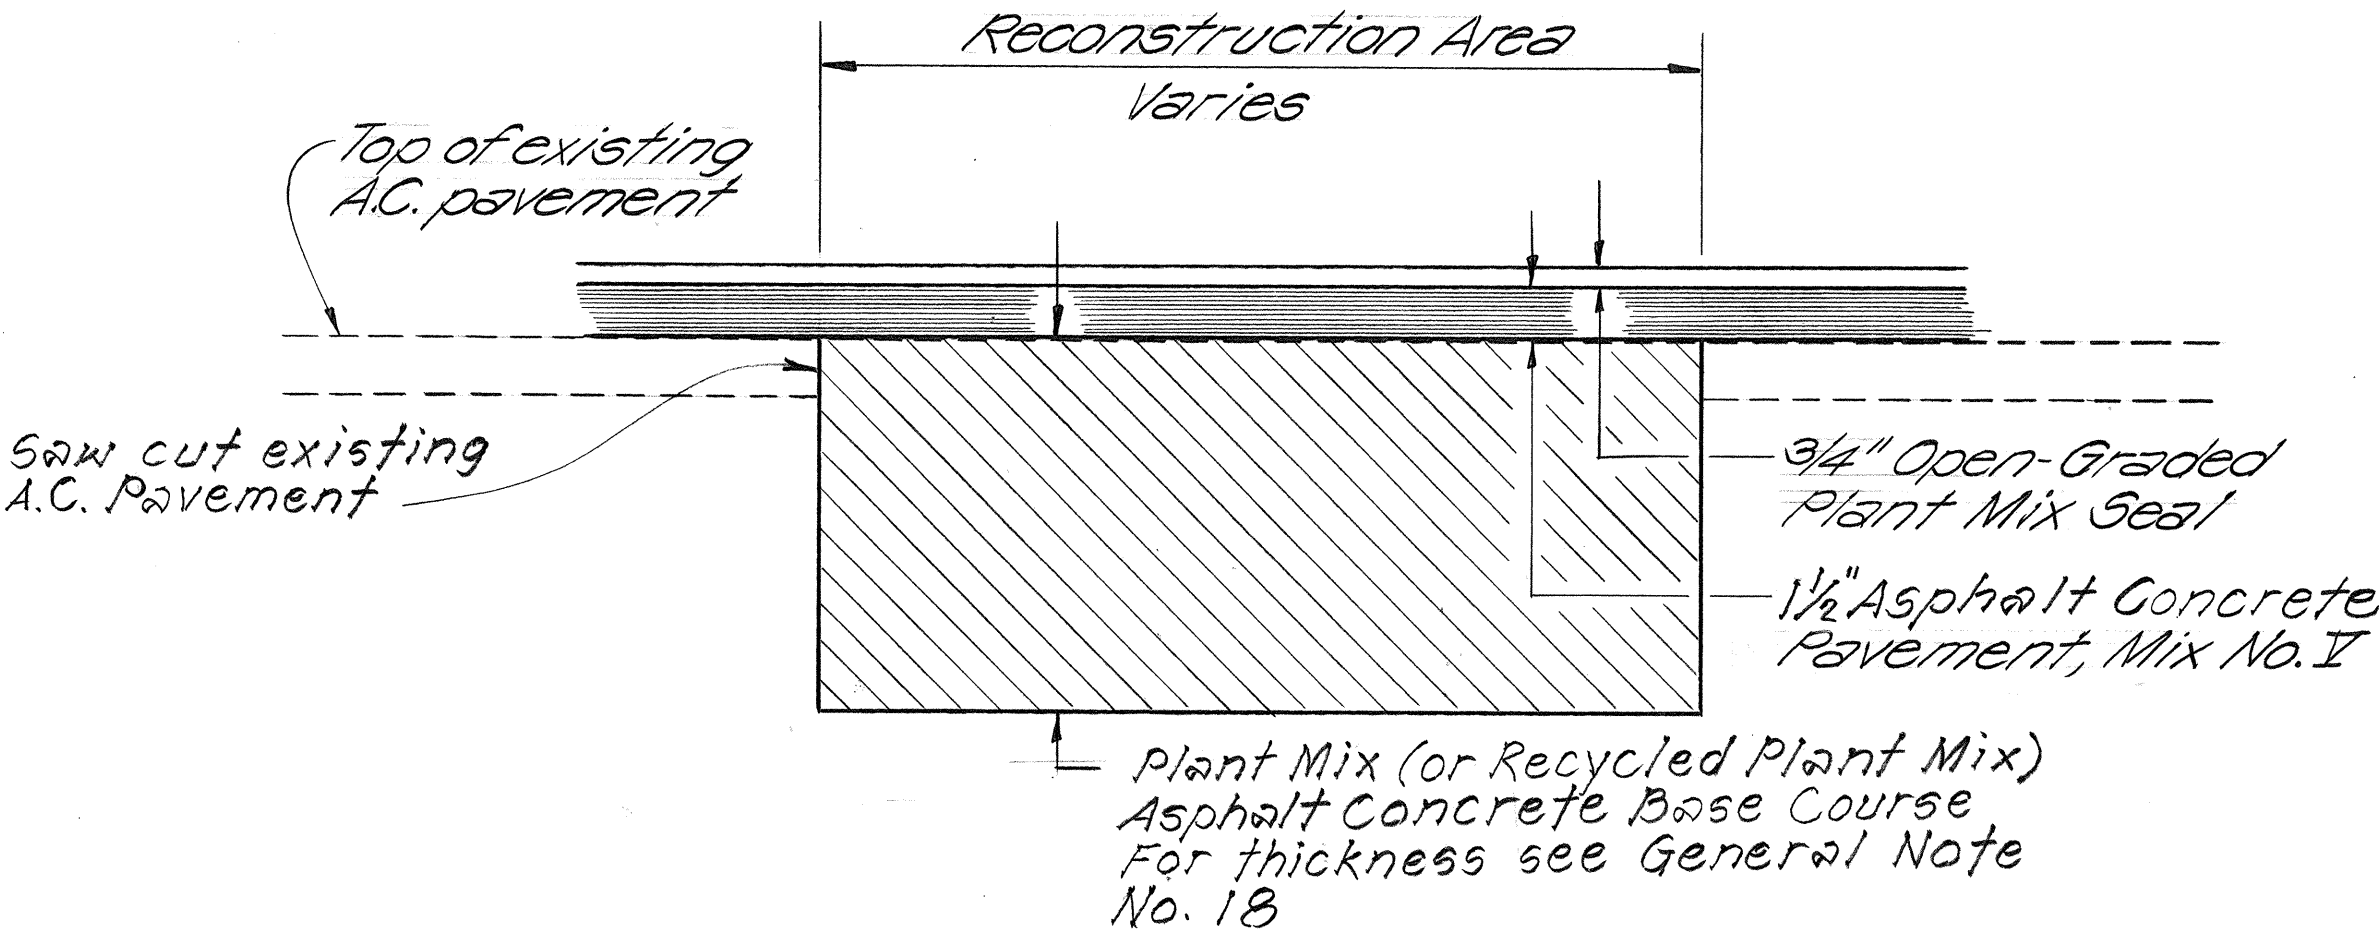


TYPICAL ROADWAY SECTION

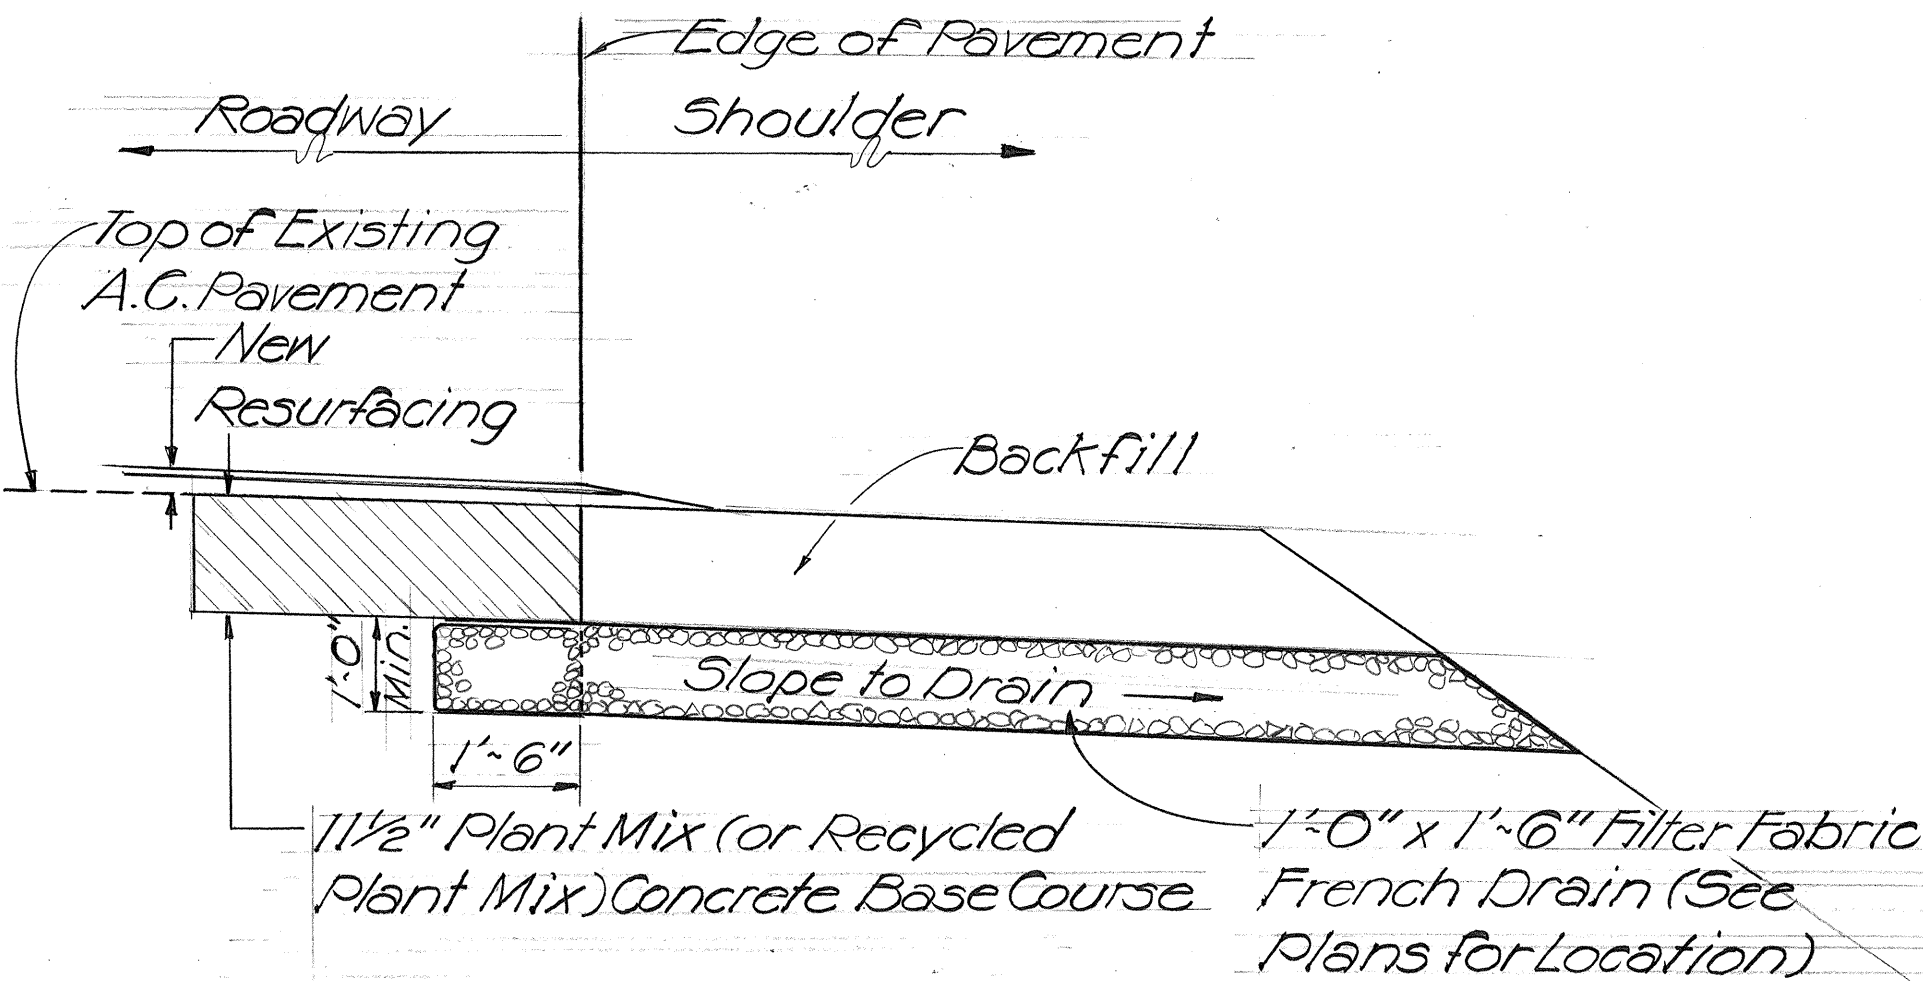


TYPICAL FILTER FABRIC FRENCH DRAIN OUTLET SECTION

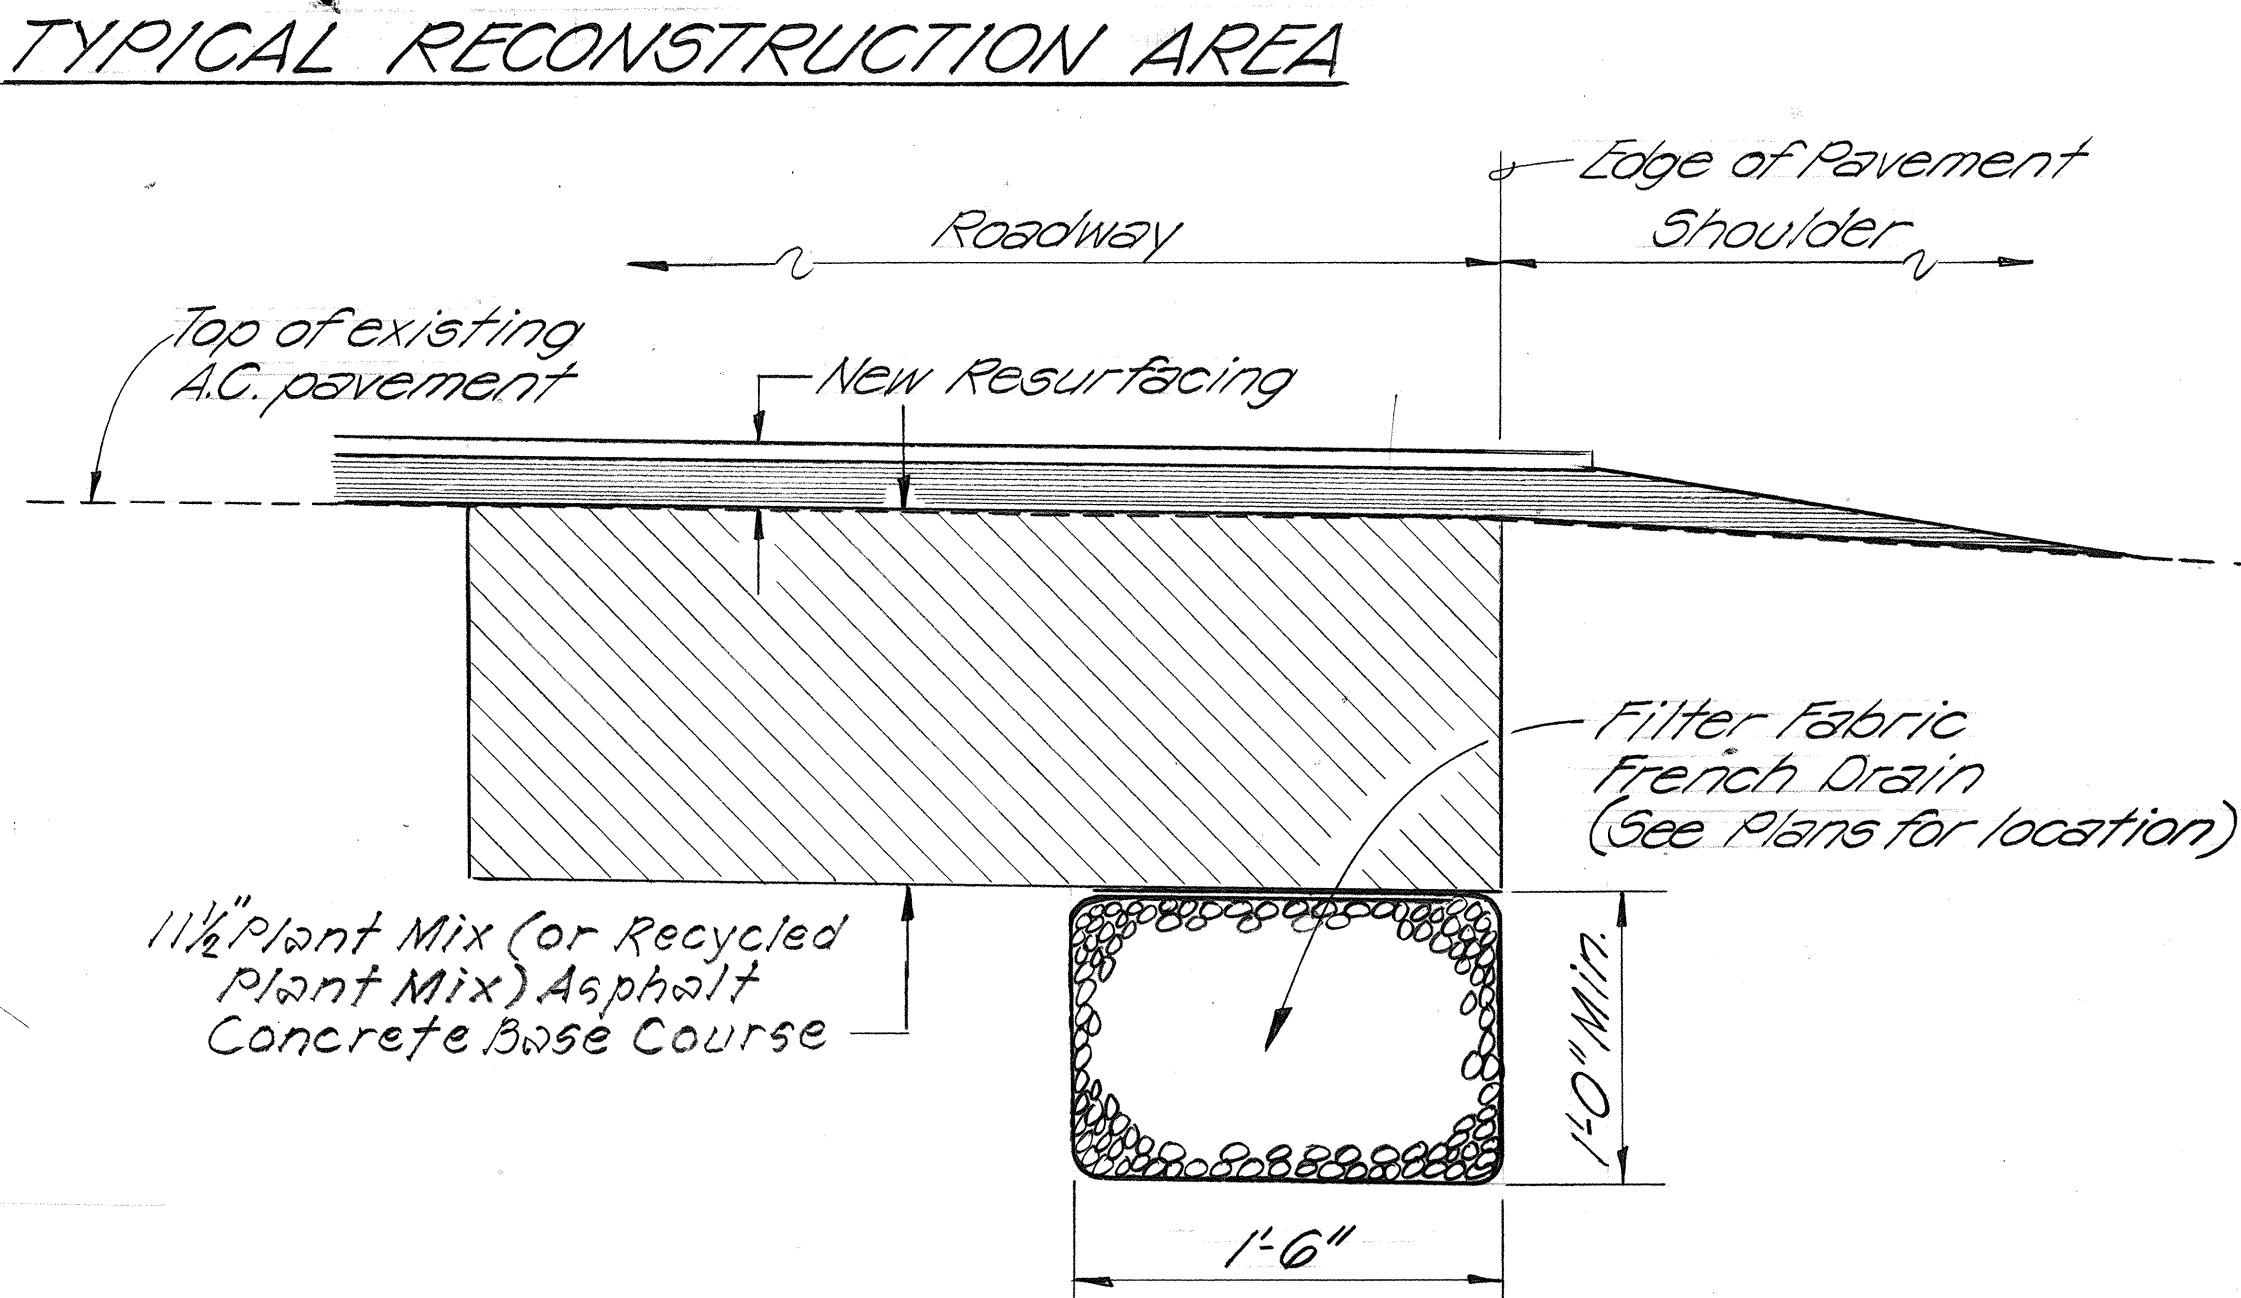


TYPICAL FILTER FABRIC FRENCH DRAIN SECTION UNDER RECONSTRUCTION AREA

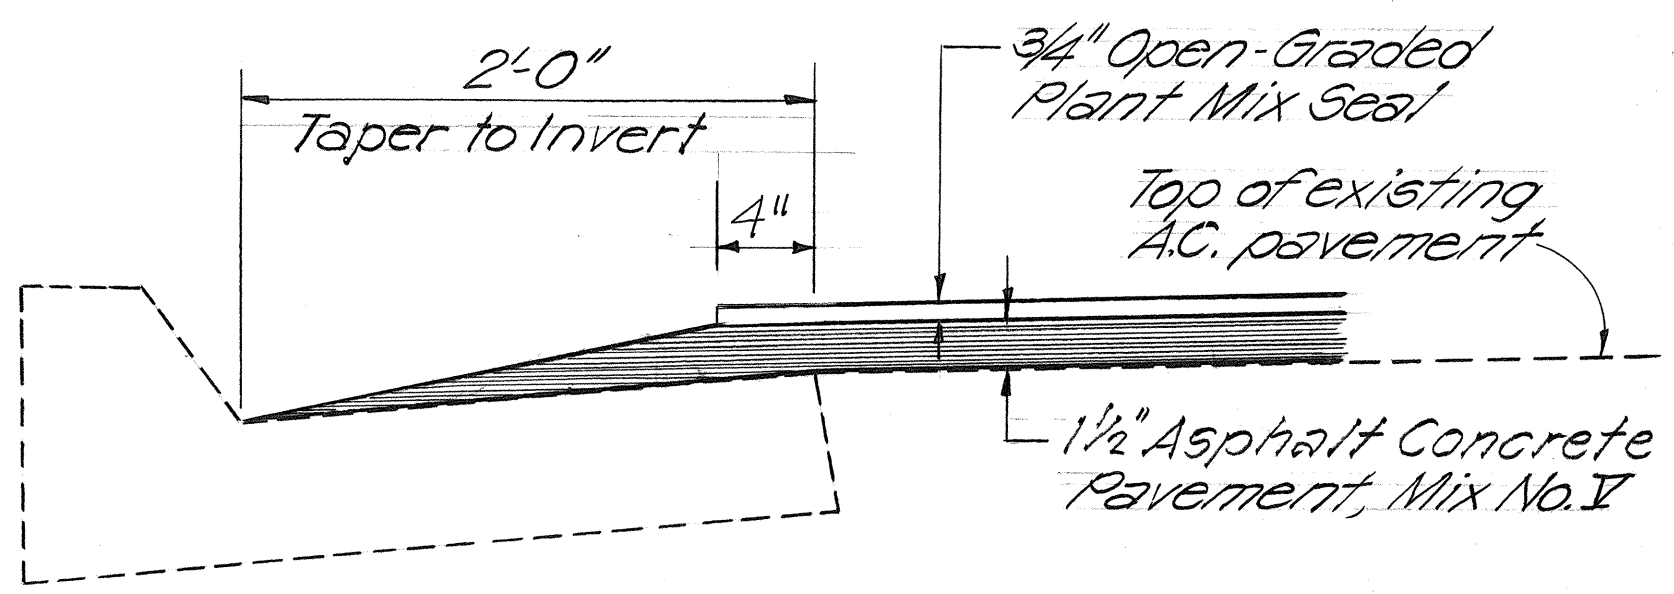


CURB AND GUTTER SECTION

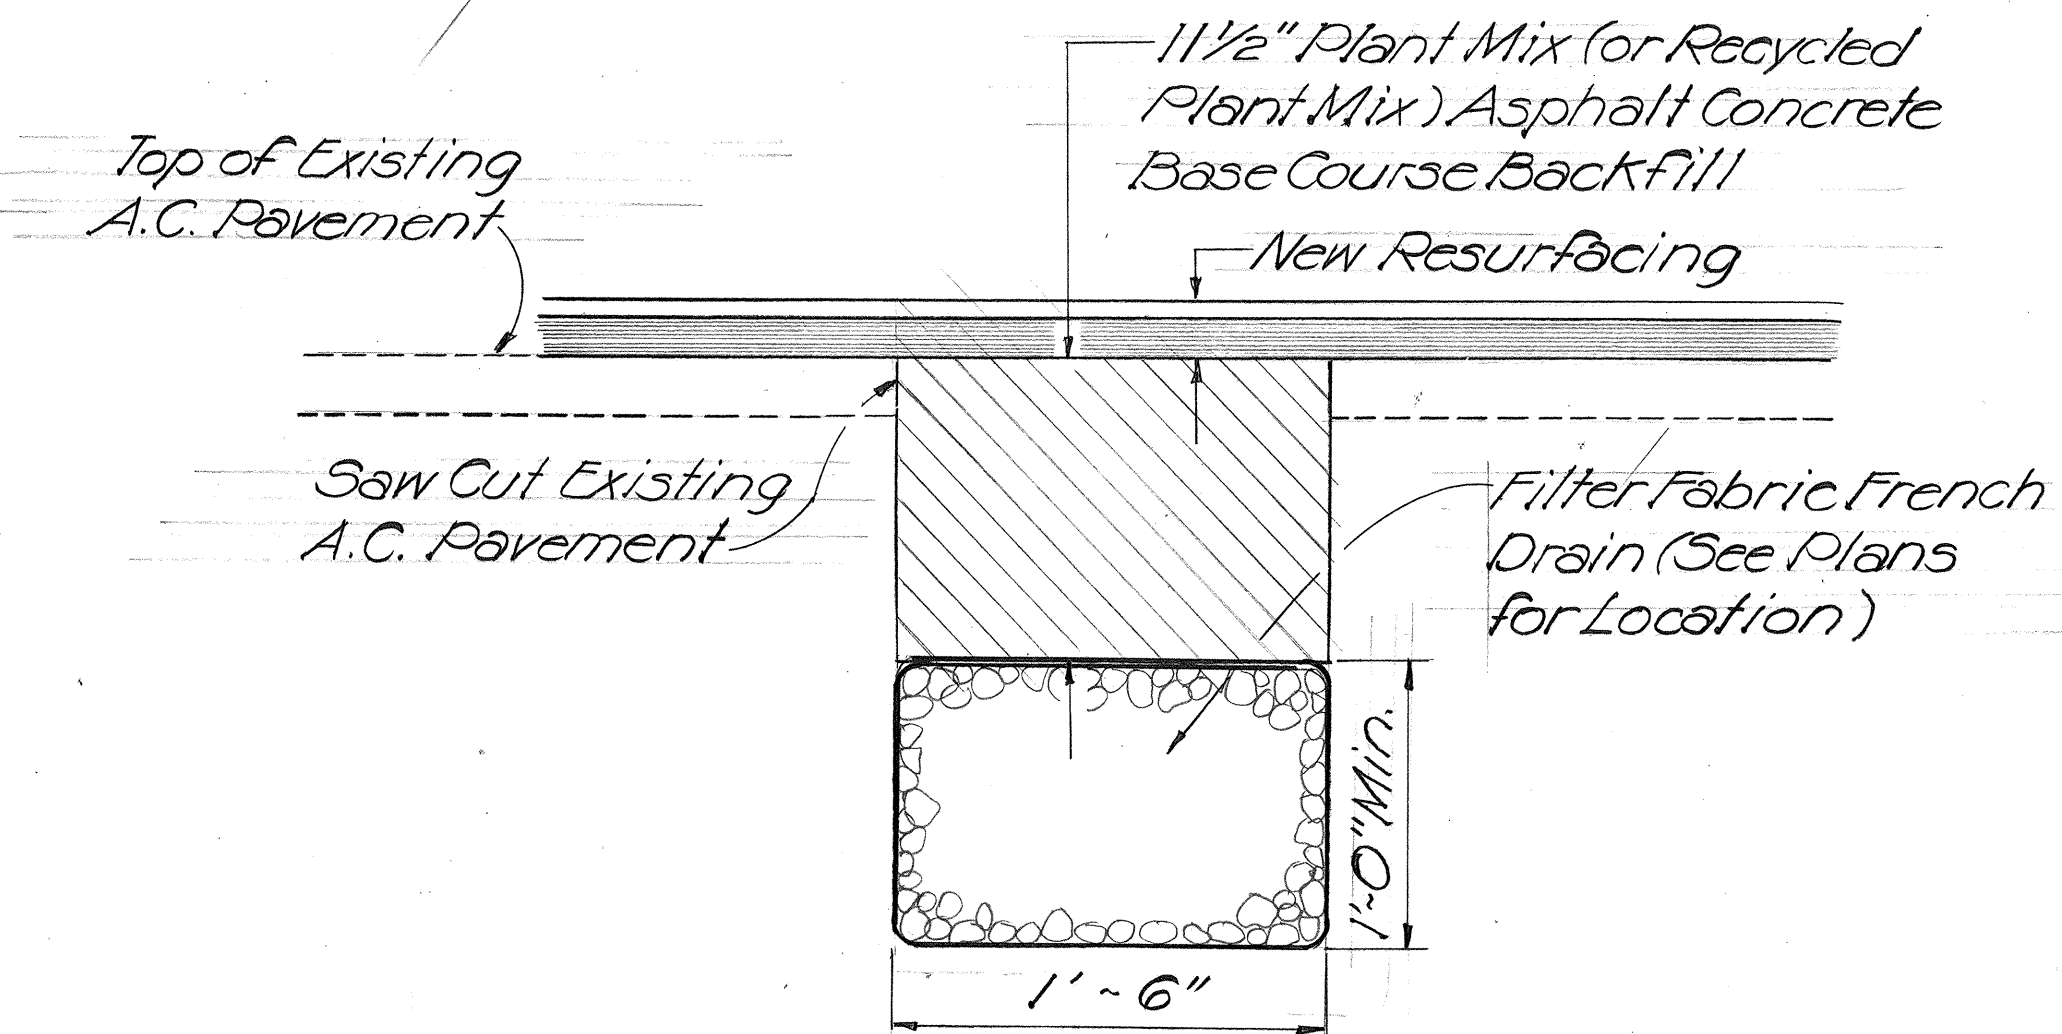

TYPICAL FILTER FABRIC FRENCH DRAIN SECTION

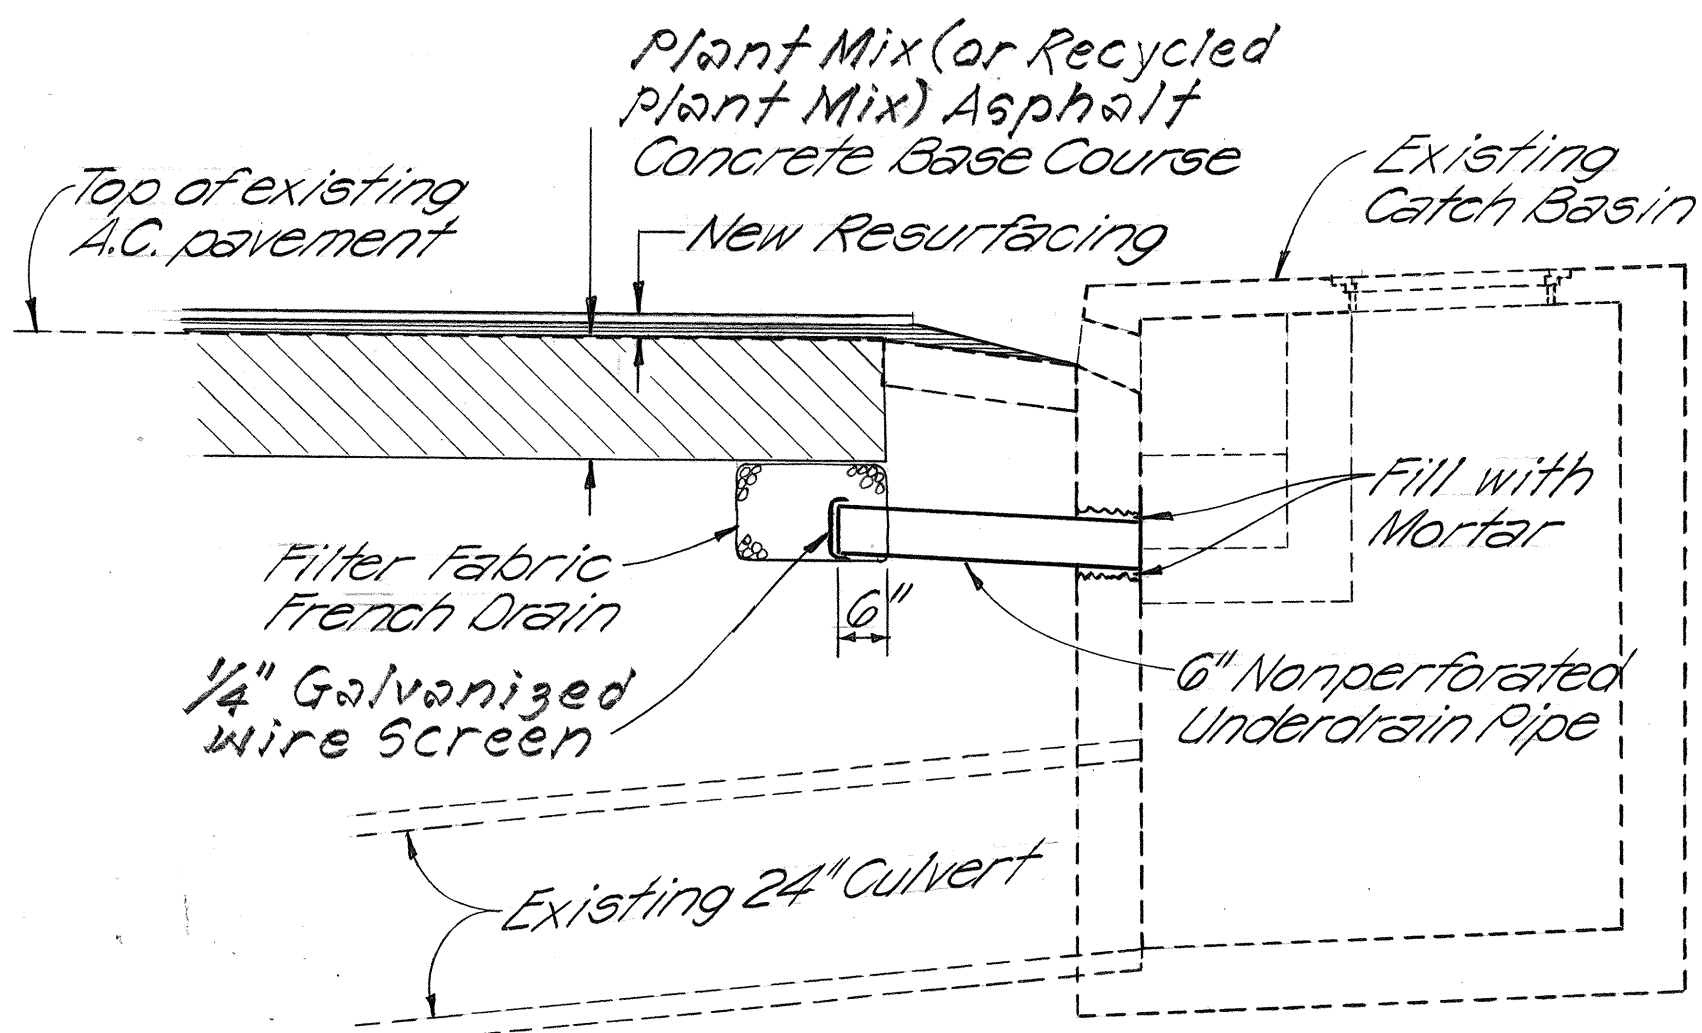

6" NONPERFORATED UNDERDRAIN PIPE CONNECTION TO EXISTING CATCH BASIN AT STA. 143+78 ± LT.

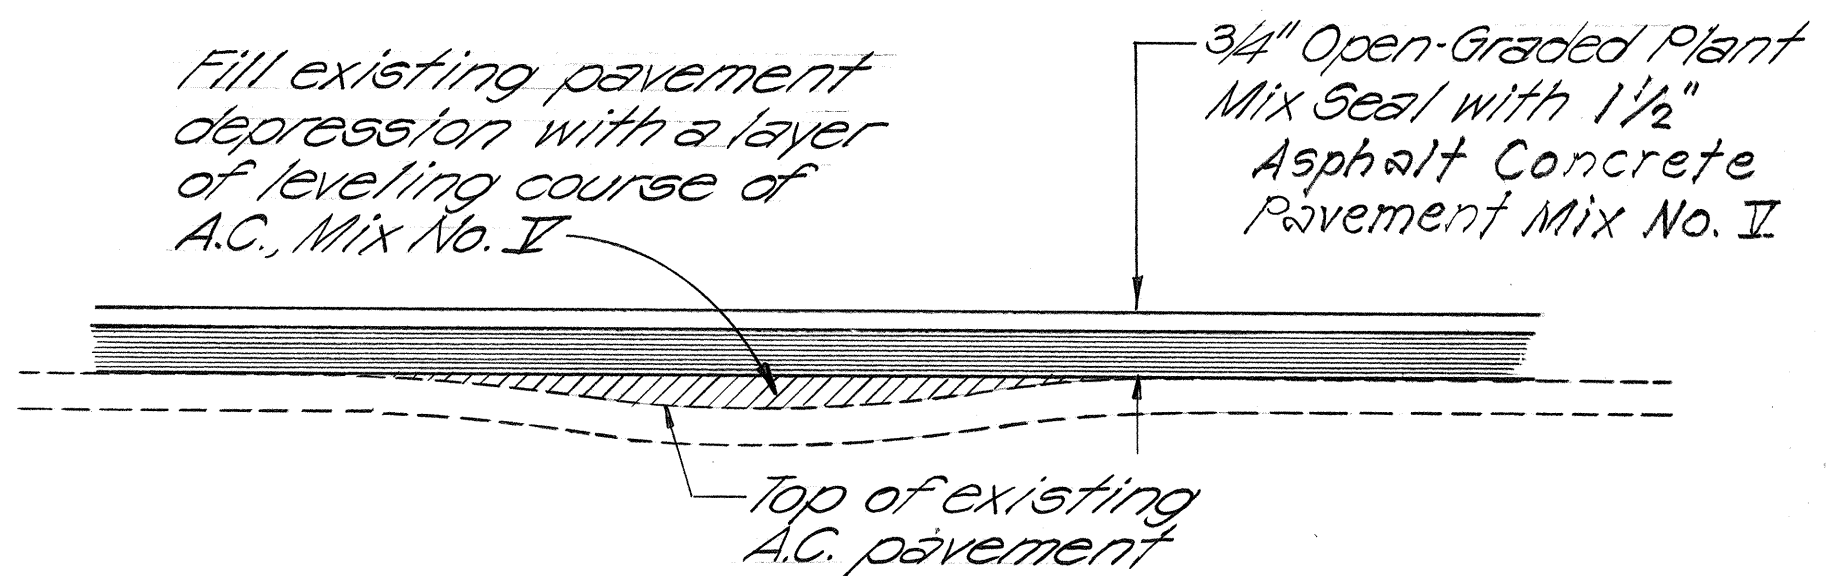

TYPICAL LEVELING COURSE

ORIGINAL PLAN	DATE
SURVEY PLOTTED BY	
DRAWN BY	
DESIGNED BY	
CHECKED BY	
NO.	

STATE OF HAWAII
DEPARTMENT OF TRANSPORTATION
HIGHWAYS DIVISION

TYPICAL SECTIONS

KAMEHAMEHA HIGHWAY RESURFACING
Kahiko Street to Pali Highway
F.A. PROJECT NO. FR-083-1(15)
Not to Scale

SHEET NO. 1 OF 1 SHEETS