

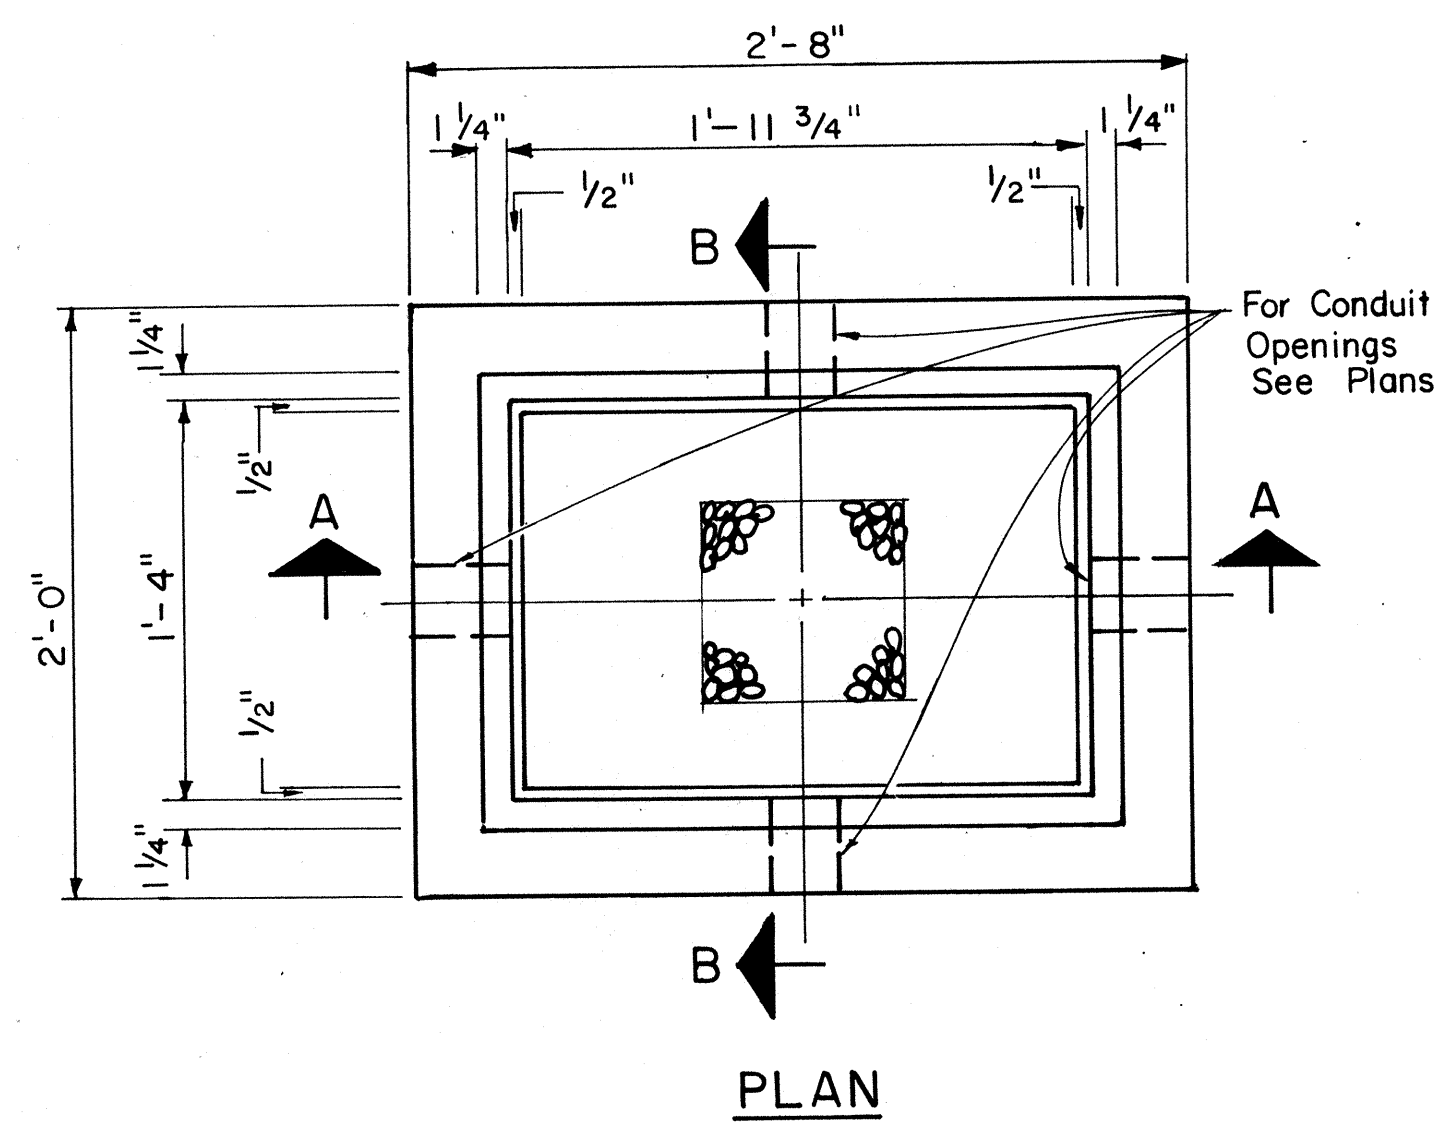
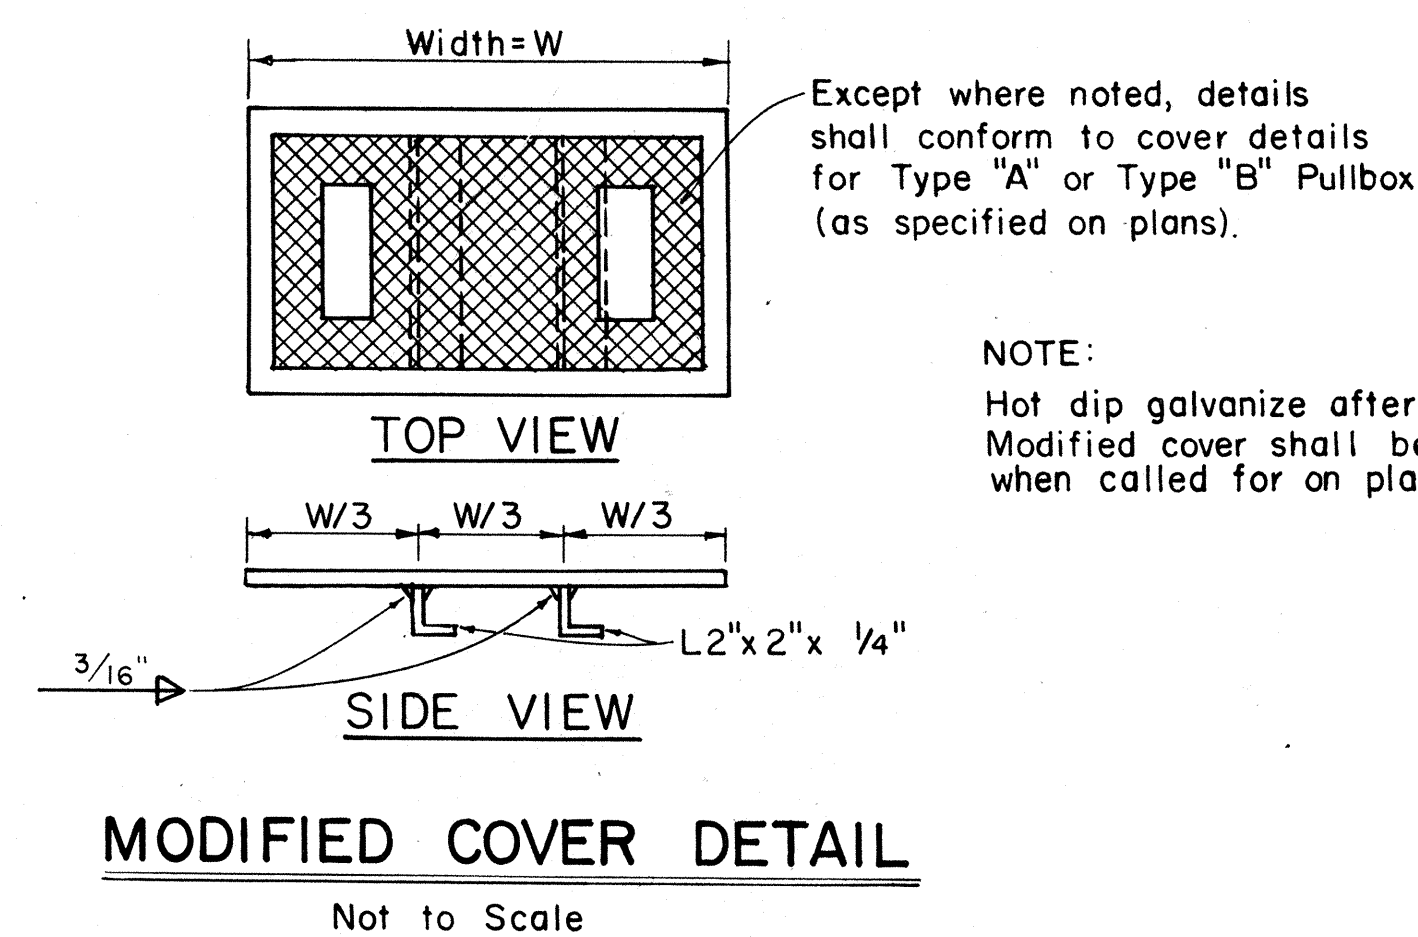
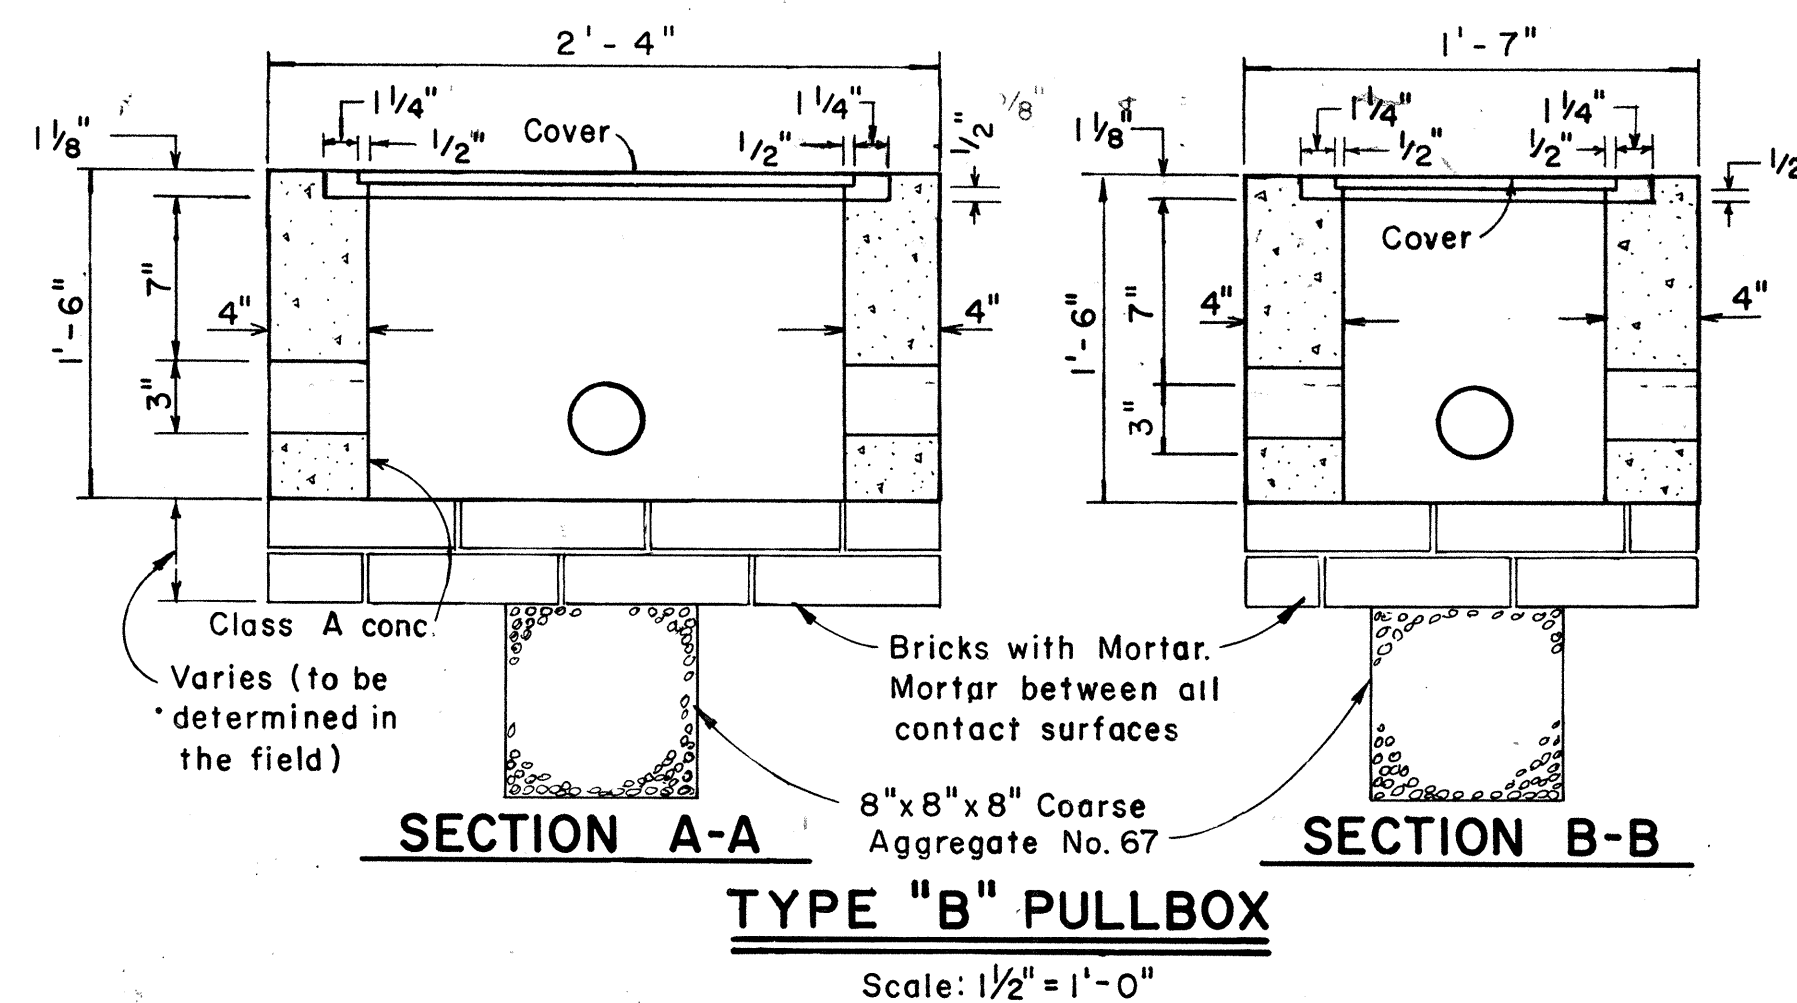
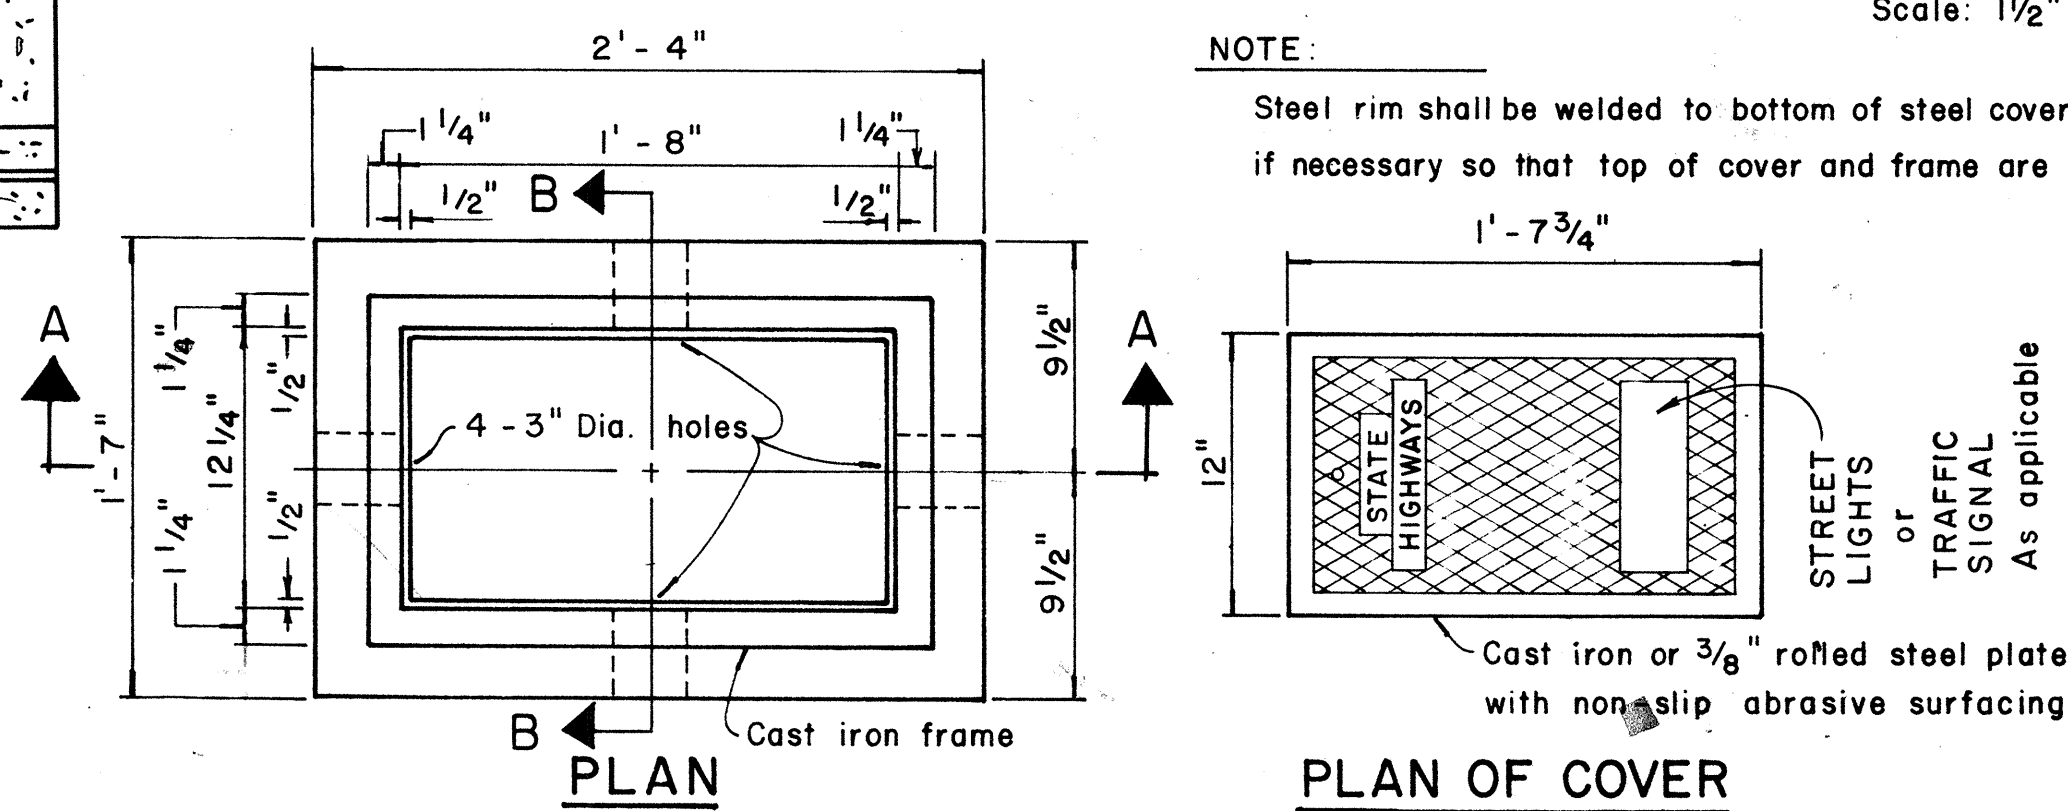
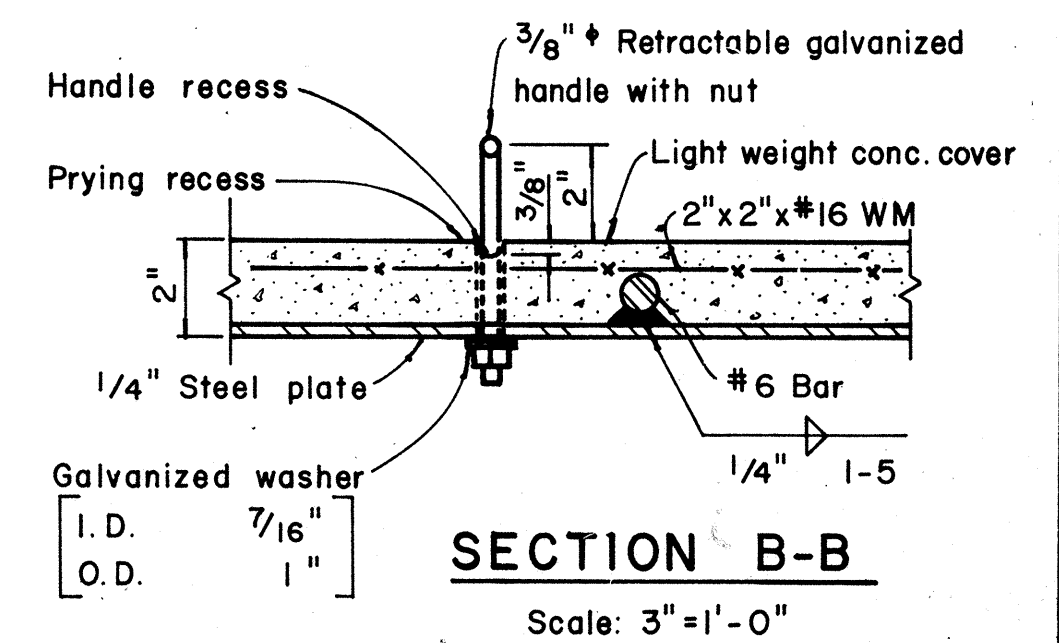
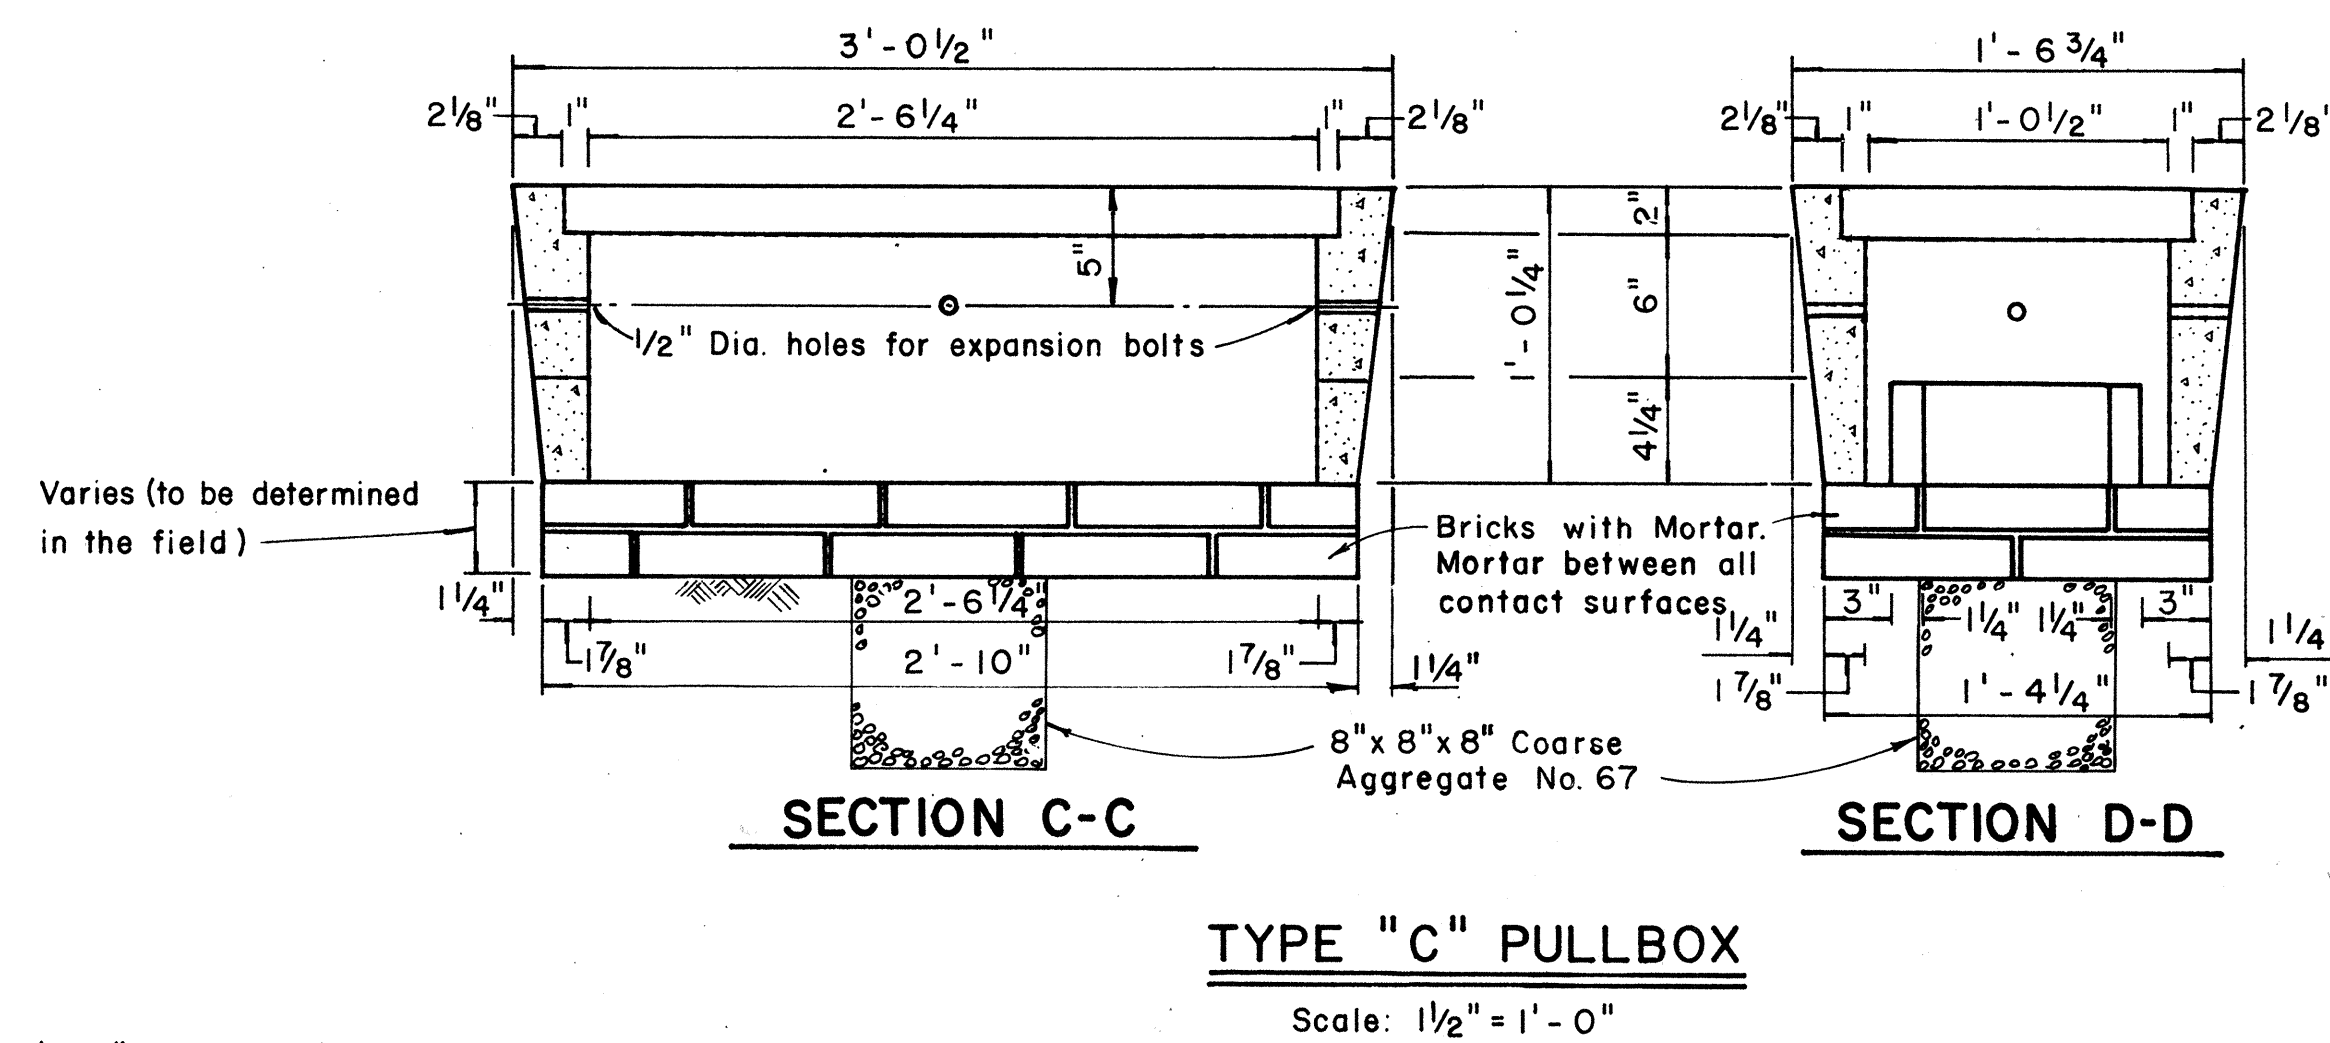
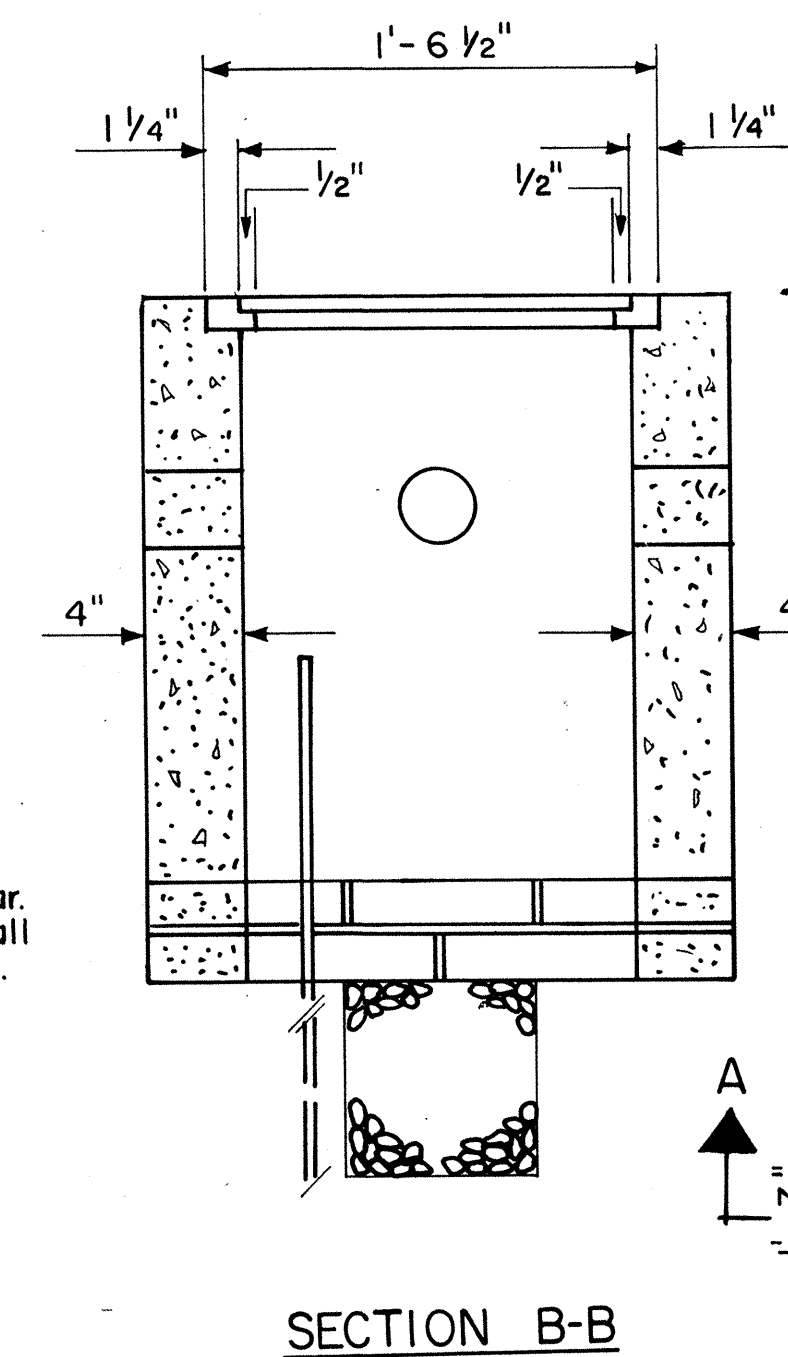
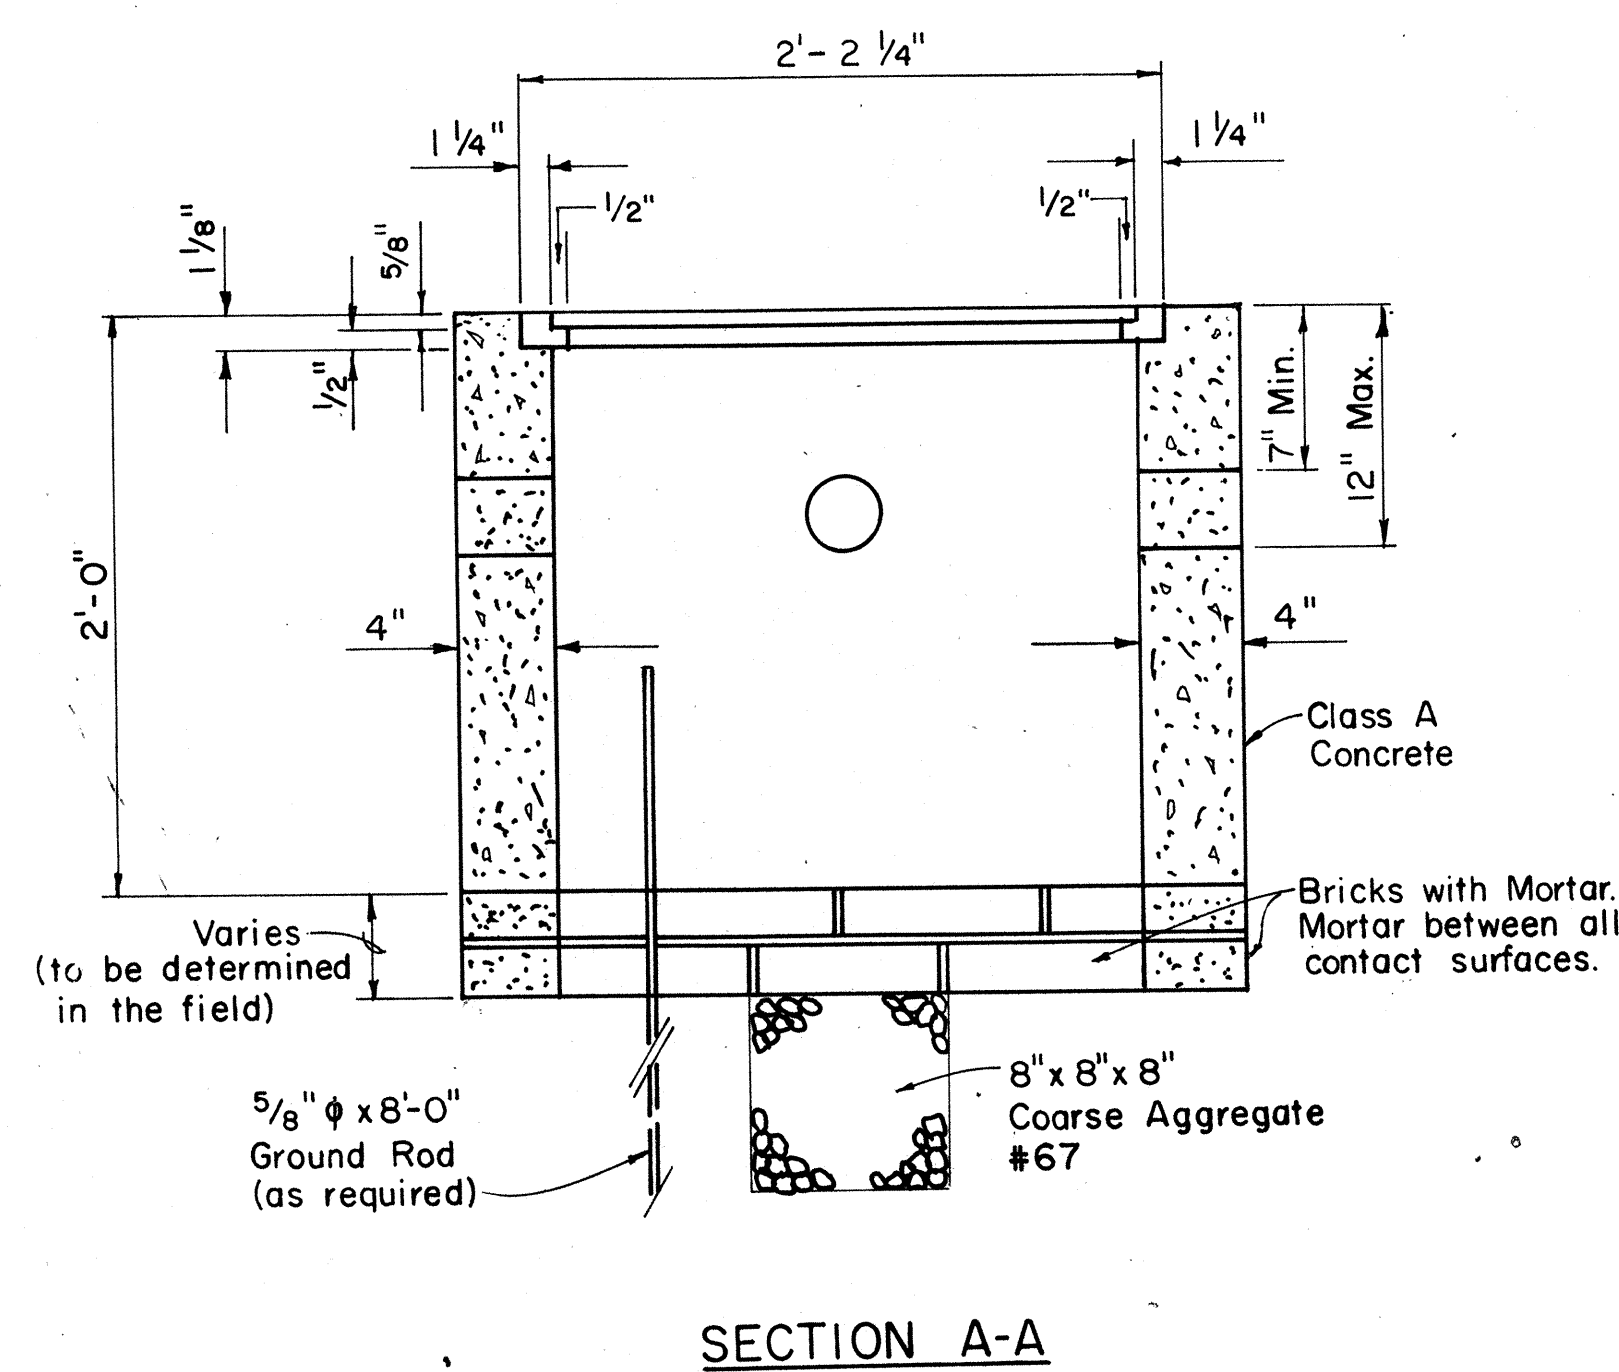
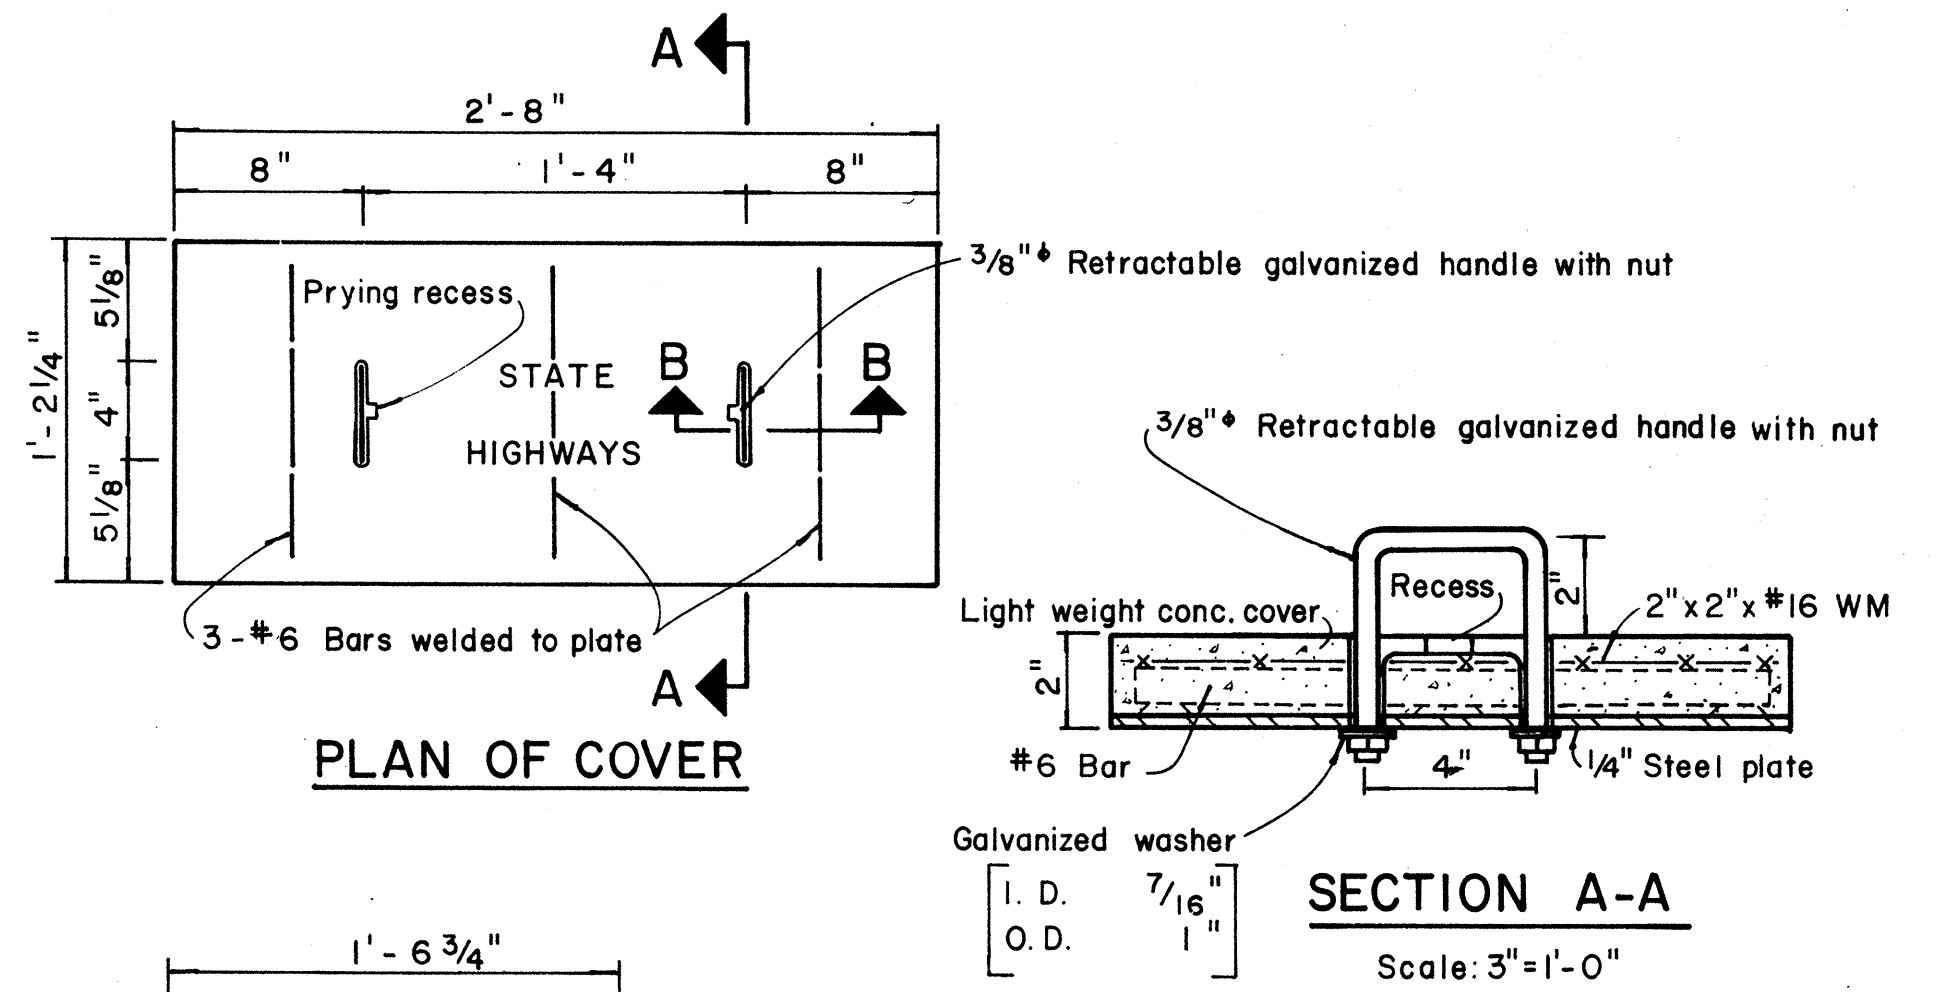


FED. ROAD DIST. NO.	STATE	FED. AID PROJ. NO.	FISCAL YEAR	SHEET NO.	TOTAL SHEETS
HAWAII	HAW.	FR-083-1(2)	1984	7	7

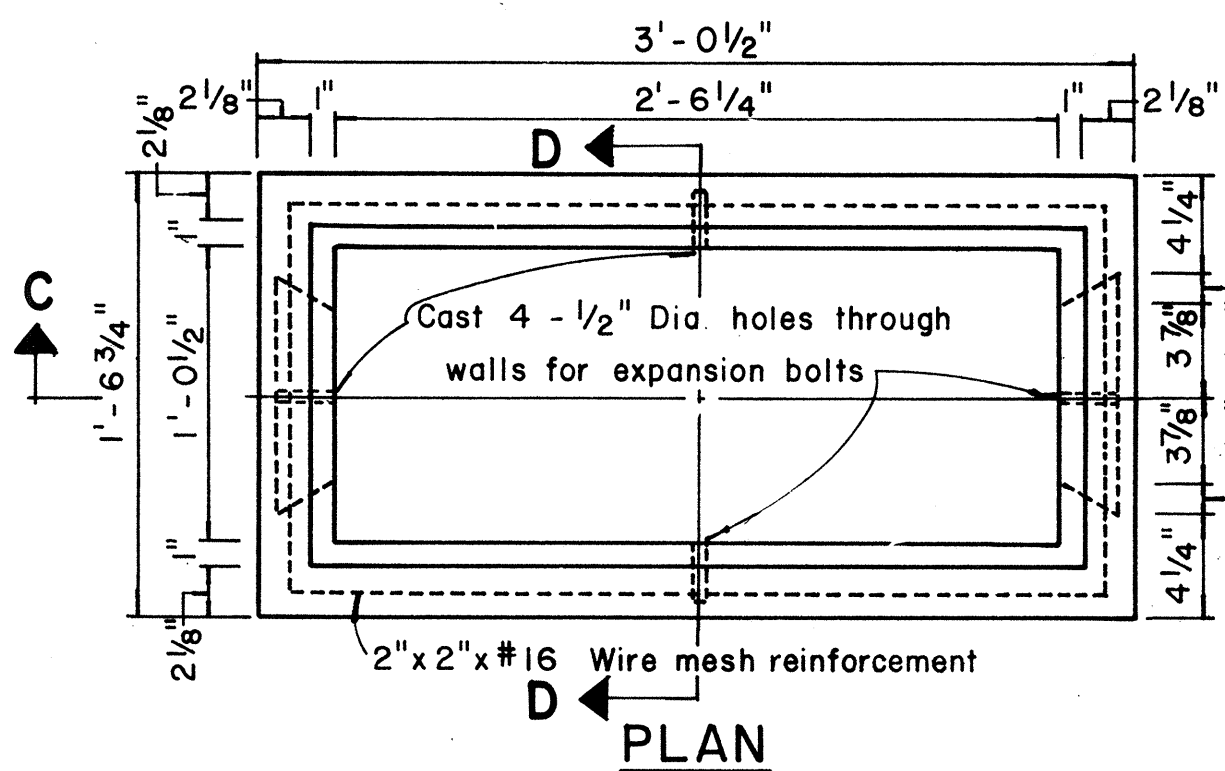

NOTE:
Except as noted, Cover Details shall conform to Type "B" Pullbox Cover.

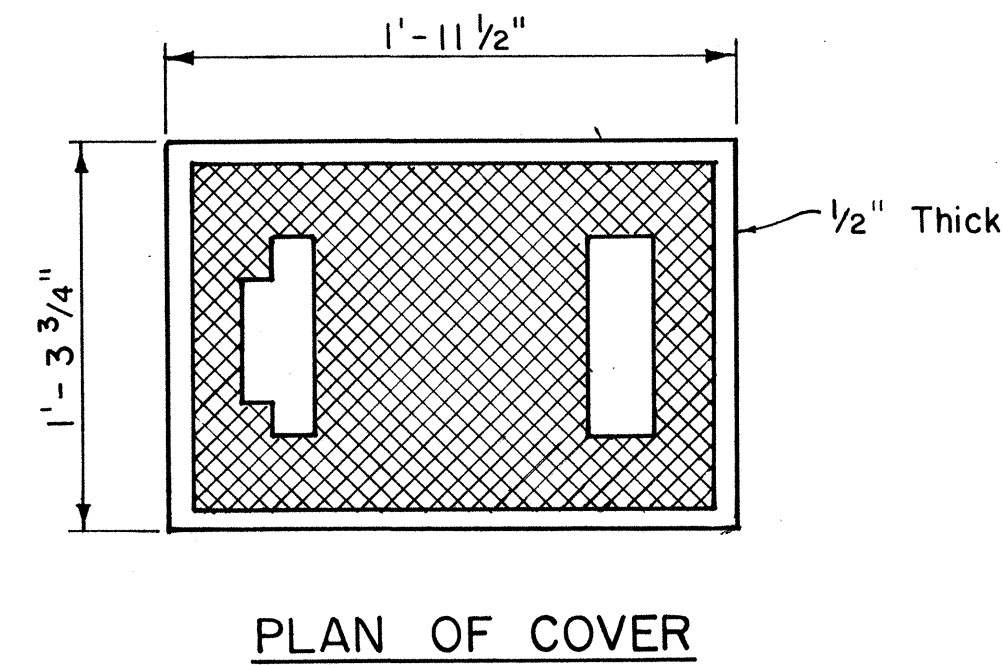

APPROVAL RECOMMENDED: Erica M. Naka 12/29/09
TRAFFIC ENGINEER DATE

APPROVED: *[Signature]* 12-30-59
ASSISTANT CHIEF, ENGINEERING DATE

NO.	REVISION	APPROVED BY	DATE
1	Revised Type B & C Pullbox details	H.T.	3-5-70
2	Revised Type "A" Pullbox & Added Modified Cover.	H.T.	1-31-80
3	Revised Type B & C Pullbox details.		2-1-80

STATE OF HAWAII
DEPARTMENT OF TRANSPORTATION
HIGHWAYS DIVISION

STANDARD DETAILS
PULLBOXES

Scale as noted Date

SHEET No. 6 OF 6 SHEETS DT 401