



FED. ROAD DIST. NO.	STATE	FED. PROJ. NO.	FISCAL YEAR	SHEET NO.	TOTAL SHEETS
HAWAII	HAW.	83B-01-83	1984	2	11

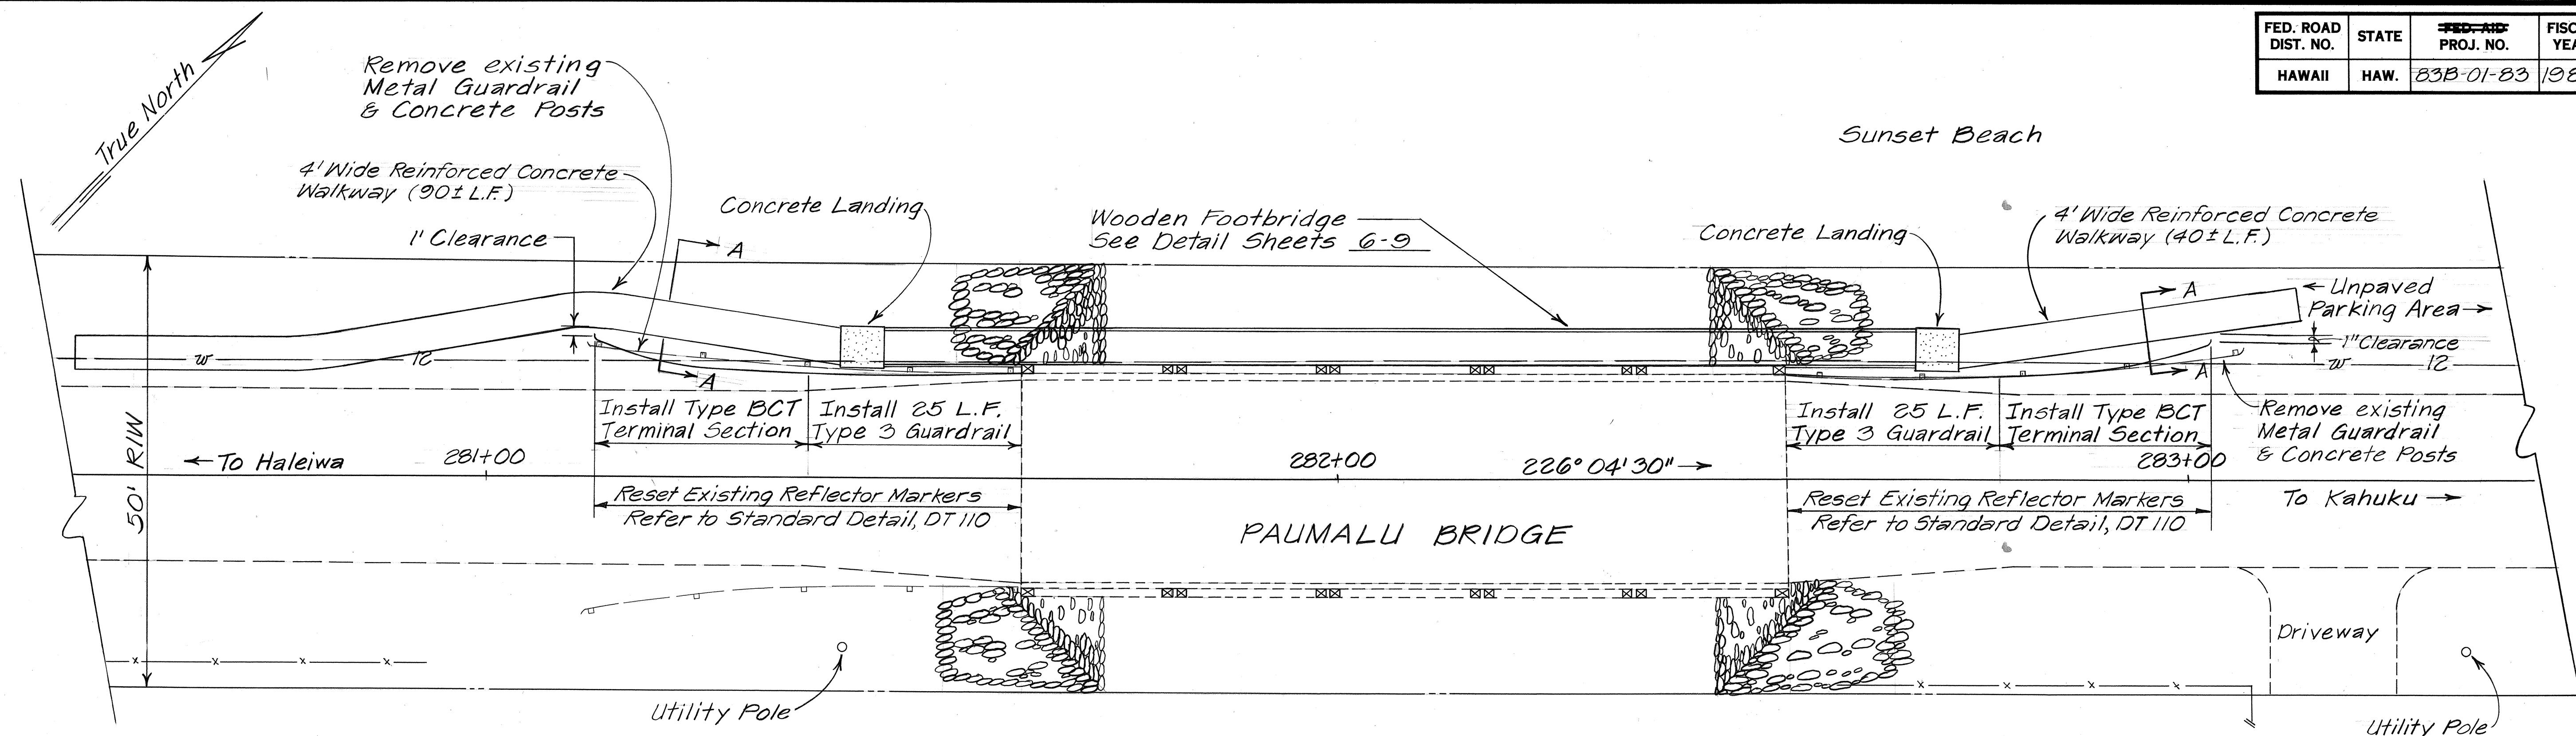

PLAN ~ PEDESTRIAN FOOTBRIDGE AT PAUMALU BRIDGE
Scale: 1" = 10'

GENERAL NOTES

- This project is located on Kamehameha Highway, along Route 83, in the immediate vicinity of Paumalu Bridge.
- The project consists of constructing a wooden pedestrian footbridge along the makai side of the existing Paumalu Bridge. Included in the project scope are installation of new metal guardrails with type BCT terminal section and construction of Reinforced Concrete Walkways.
- The Contractor shall limit his construction operations and/or temporary storage of materials and equipment within the Highway Right of Way. The Contractor may obtain additional Construction Parcels at his own expense.
- Excavation and/or Embankment for walkways shall not be paid for separately but shall be made incidental to Reinforced Concrete Sidewalk.
- The Contractor shall keep all existing traffic lanes open to public traffic during the peak traffic hours and periods of non-work. During the peak traffic hours, the Contractor shall not perform any work which would inconvenience traffic flow or obstruct any of the existing traffic lanes. Such work includes, but is not limited to, the movement of equipment, machinery and materials. Peak traffic hours shall be from 6:00 A.M. to 8:30 A.M. and from 3:00 P.M. to 6:00 P.M. The peak hours are subject to change by the Engineer.
- The existence and location of utilities, manholes and structures, as shown on the plans, are from the latest available data but is not guaranteed as to accuracy or completeness. The Contractor shall be responsible and shall pay for all damages to existing utilities resulting from his operations.
- Reset Existing Reflector Markers will not be paid for separately, but shall be considered incidental to Item No. 600.3110 Guard Rail, Type 3-Single with Steel Post.

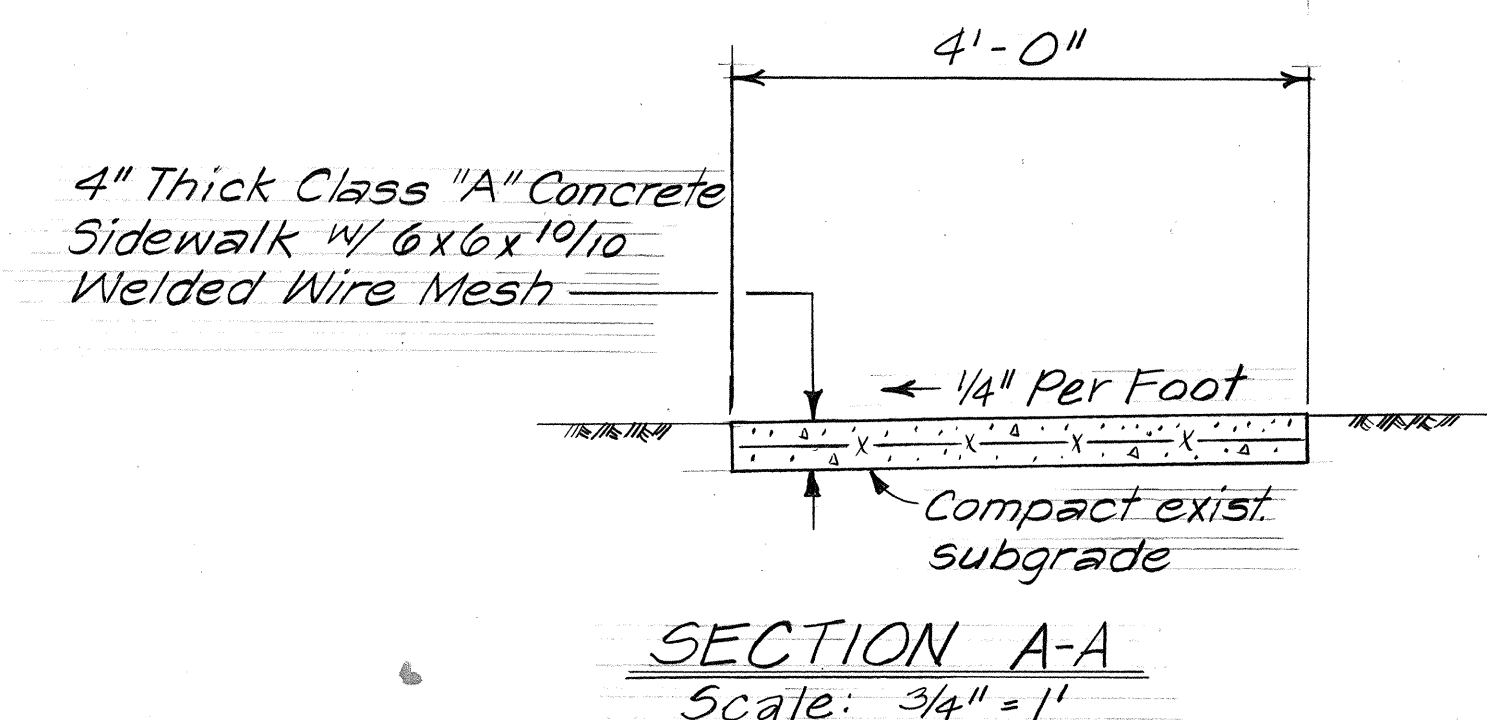

LEGEND

4" w 12" Existing 12-Inch Water Main

ORIGINAL PLAN	DATE
SURVEY PLOTTED BY	
DESIGNED BY	
TRACED BY	
NOTED BY	
CHECKED BY	

STATE OF HAWAII
DEPARTMENT OF TRANSPORTATION
HIGHWAYS DIVISION

GENERAL NOTES, PLAN
AND DETAILS
KAMEHAMEHA HIGHWAY
Pedestrian Footbridge at
Paumalu Bridge
Proj. No. 83B-01-83
Scale: As Noted Date: March, 1983

SHEET No. 1 OF 1 SHEETS