




FED. ROAD DIST. NO.	STATE	PROJ. NO.	FISCAL YEAR	SHEET NO.	TOTAL SHEETS
HAWAII	HAW.	83C-01-86M	1986	23	40

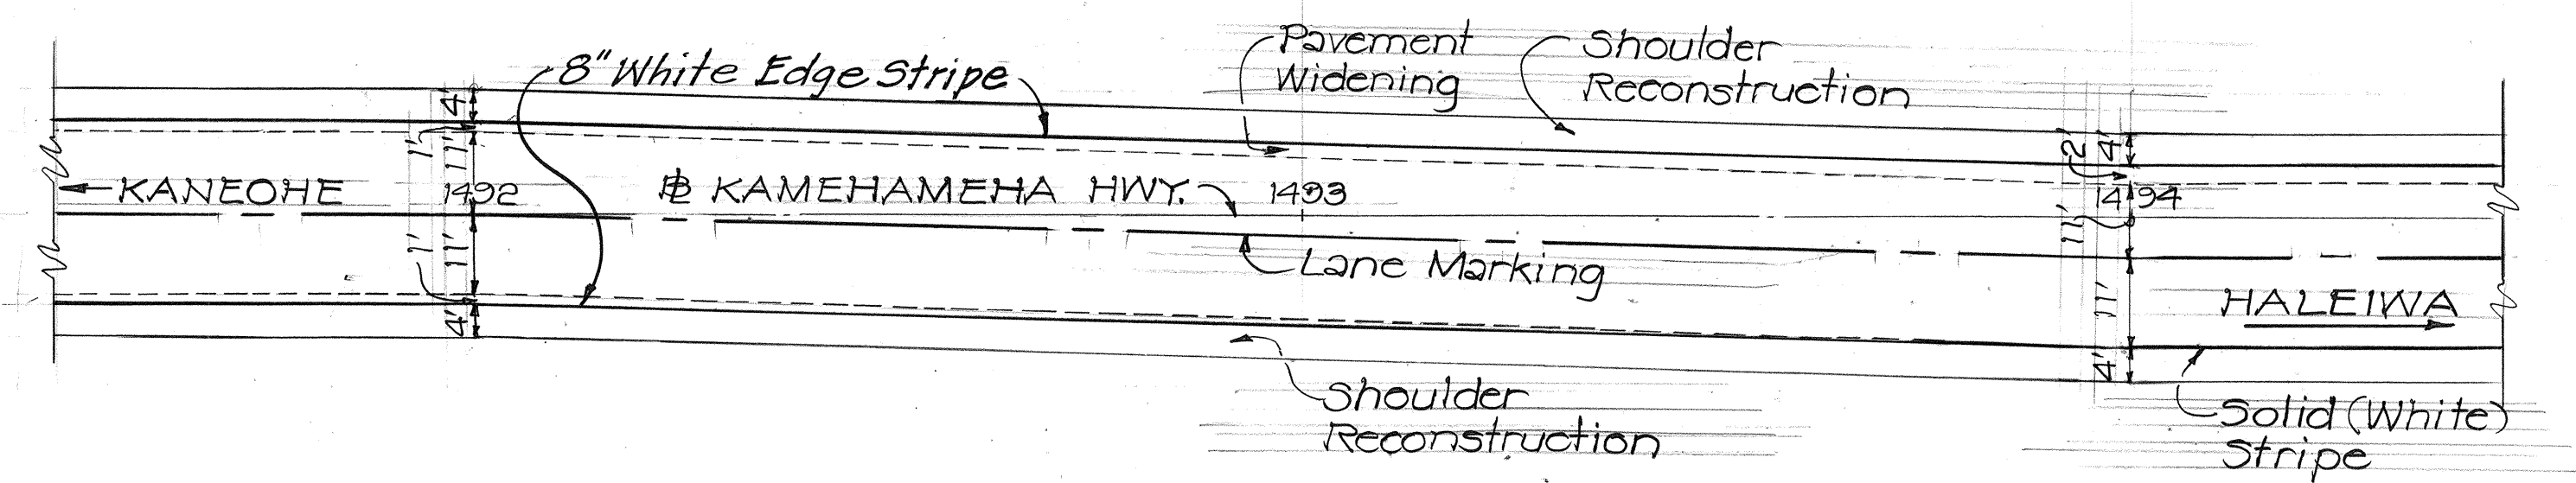


PLAN
PAVING & STRIPING
STA. 1492+00 TO # STA. 1494+00
 Scale: 1" = 20'

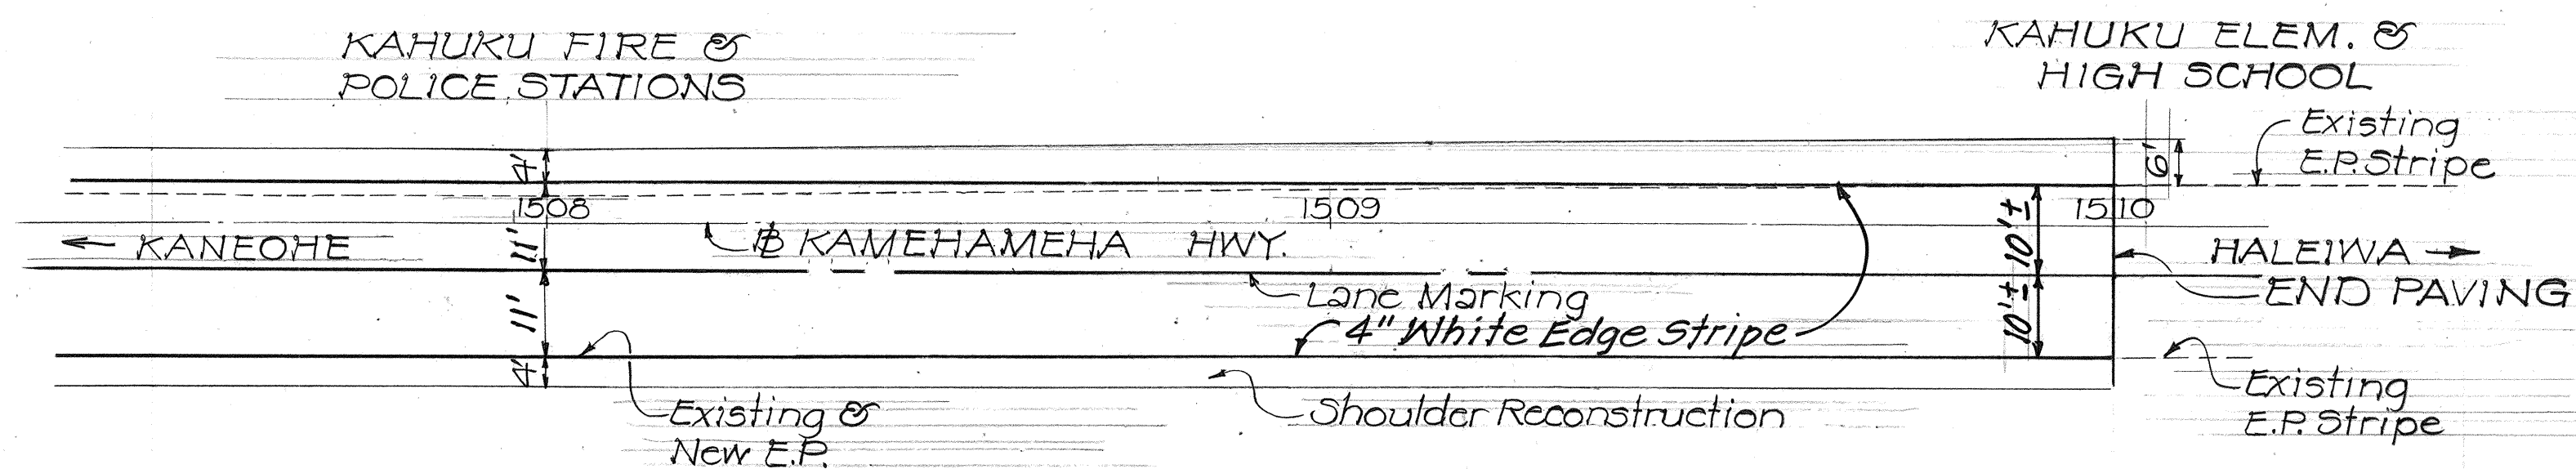

PLAN
PAVING & STRIPING
STA. 1508+00 TO # STA. 1510+00
 Scale: 1" = 20'

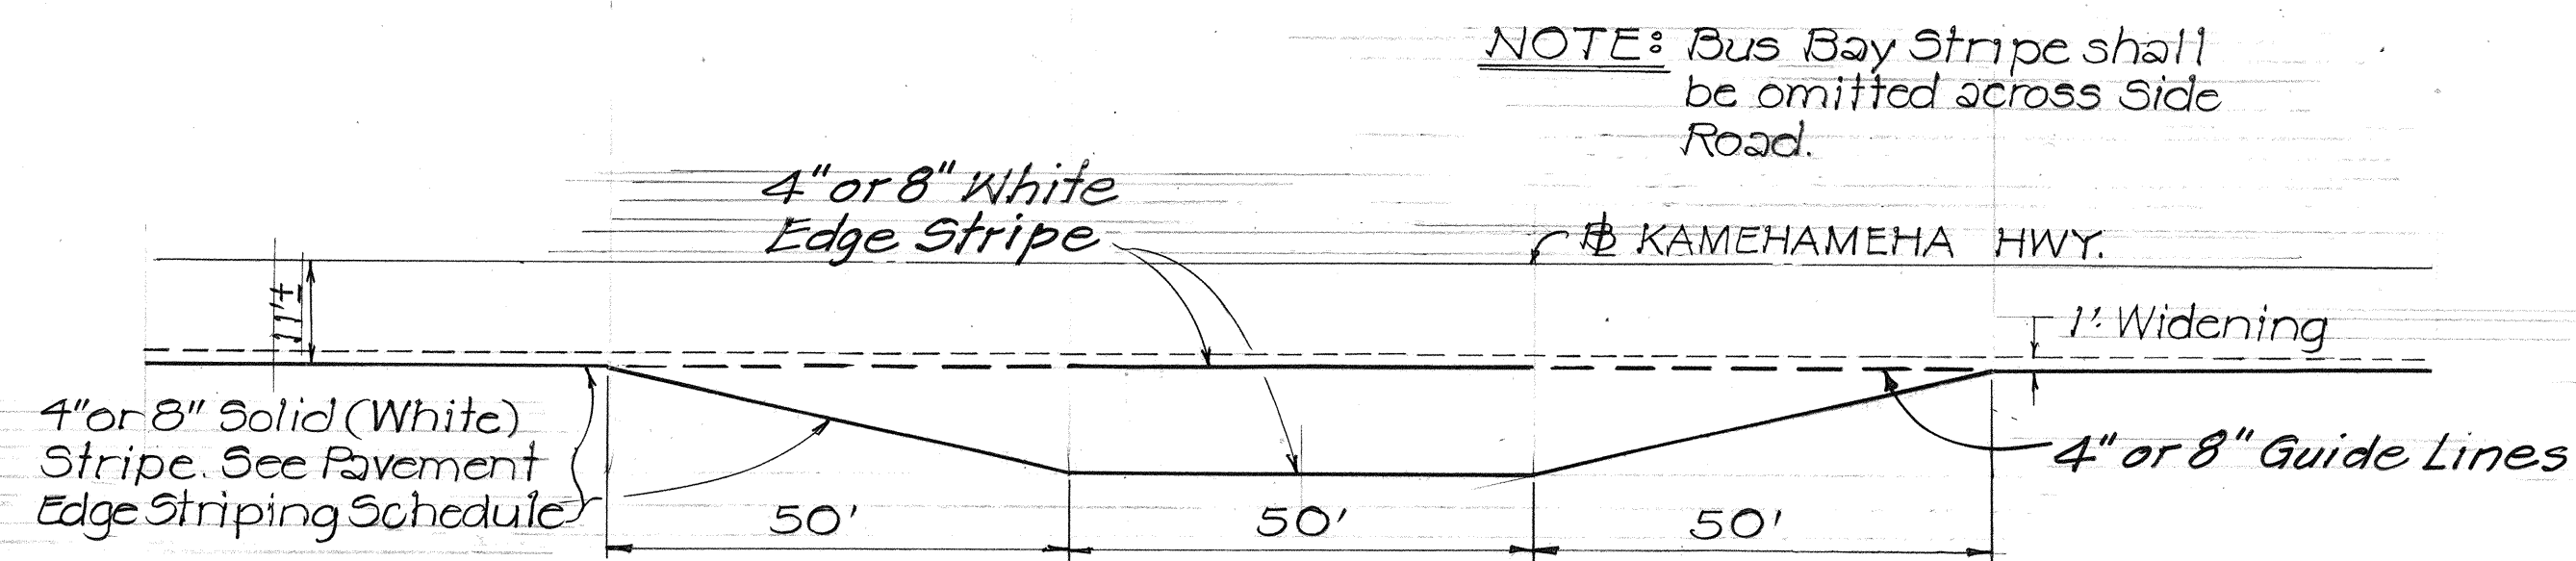

BUS BAY STRIPING
 Scale: 1" = 20'

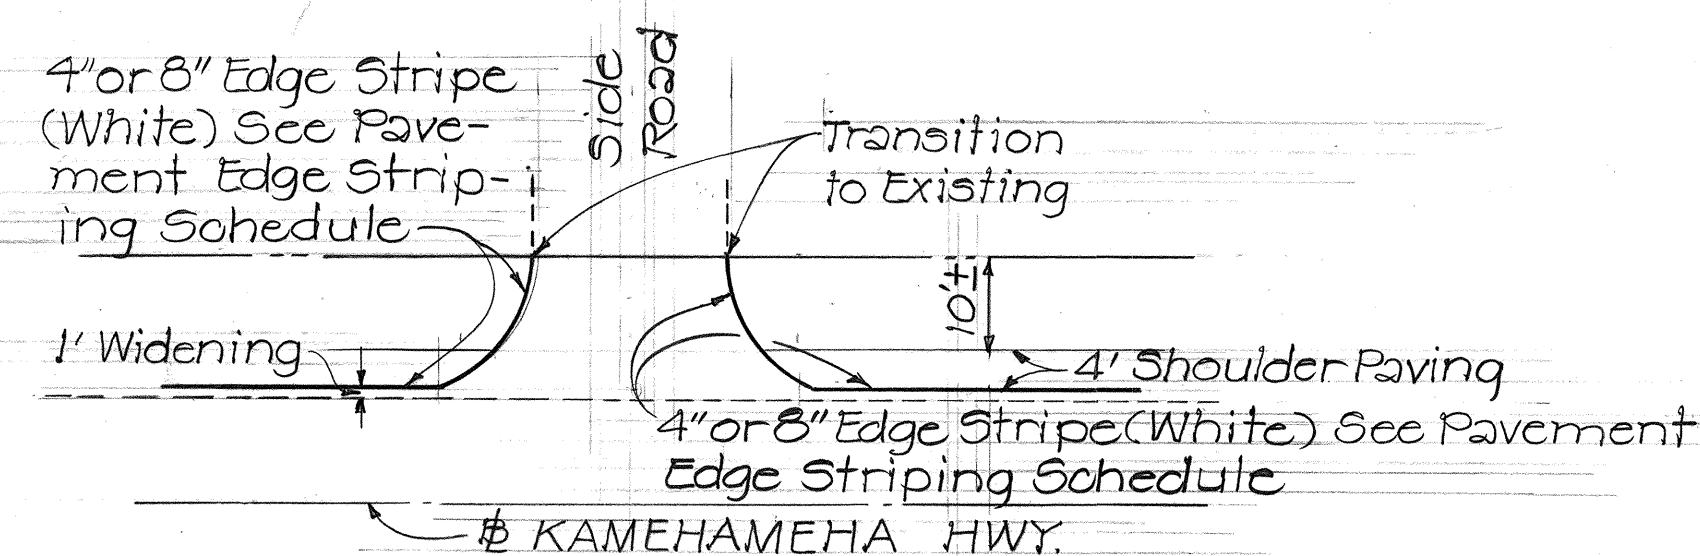

SIDE ROAD STRIPING
 N.T.S.

STATE OF HAWAII
DEPARTMENT OF TRANSPORTATION
HIGHWAYS DIVISION

MISCELLANEOUS STRIPING DETAILS
KAMEHAMEHA HIGHWAY RESURFACING
Laiemaleo Bridge to Puuluanu Street
PROJECT NO. 83C-01-86M

Scale: As Noted Date: Oct, 1985

SHEET NO. OF SHEETS

ORIGINAL PLAN	SURVEY PLOTTED BY	DATE
DESIGNED BY	DRAWN BY	
CHECKED BY	TRACED BY	
NO.		