




FED. ROAD DIST. NO.	STATE	PROJ. NO.	FISCAL YEAR	SHEET NO.	TOTAL SHEETS
HAWAII	HAW.	83C-01-86M	1986	4	40

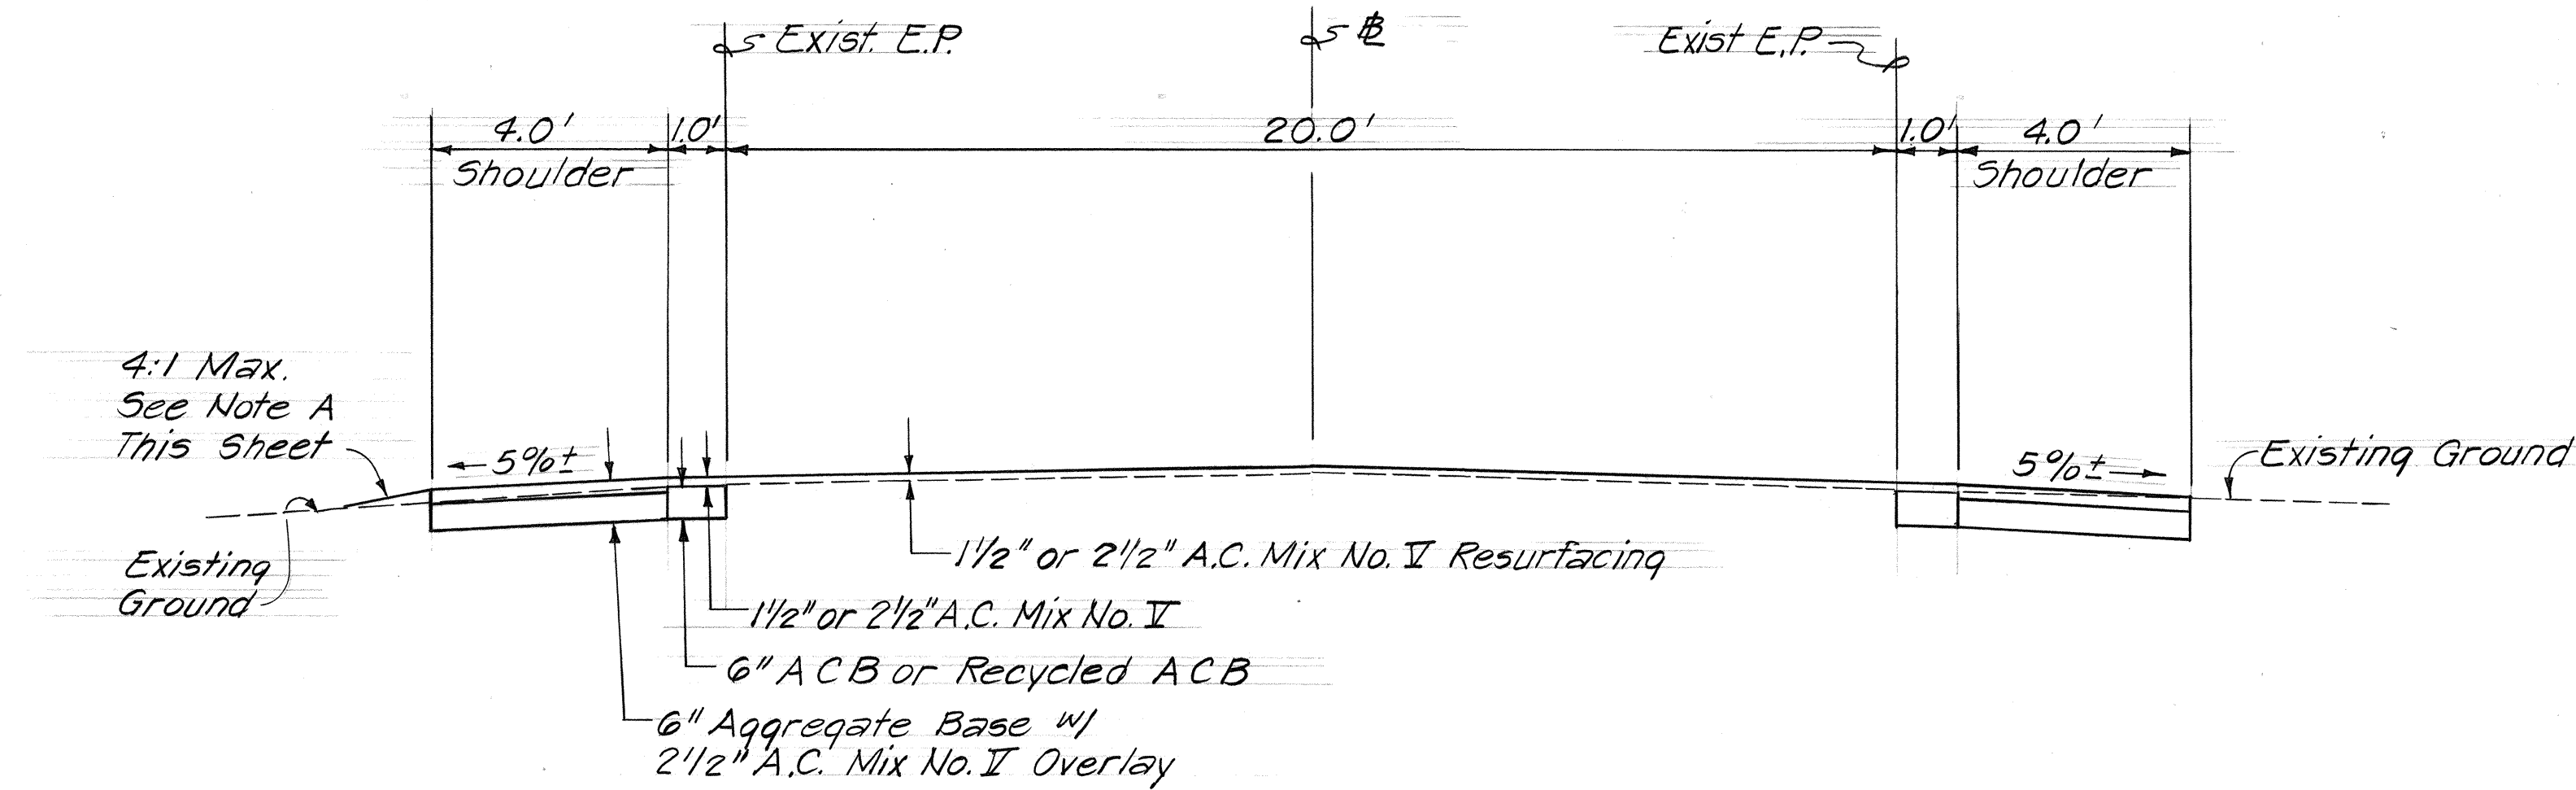




TYPICAL TANGENT SECTION
Scale: 3/8" = 1'-0"

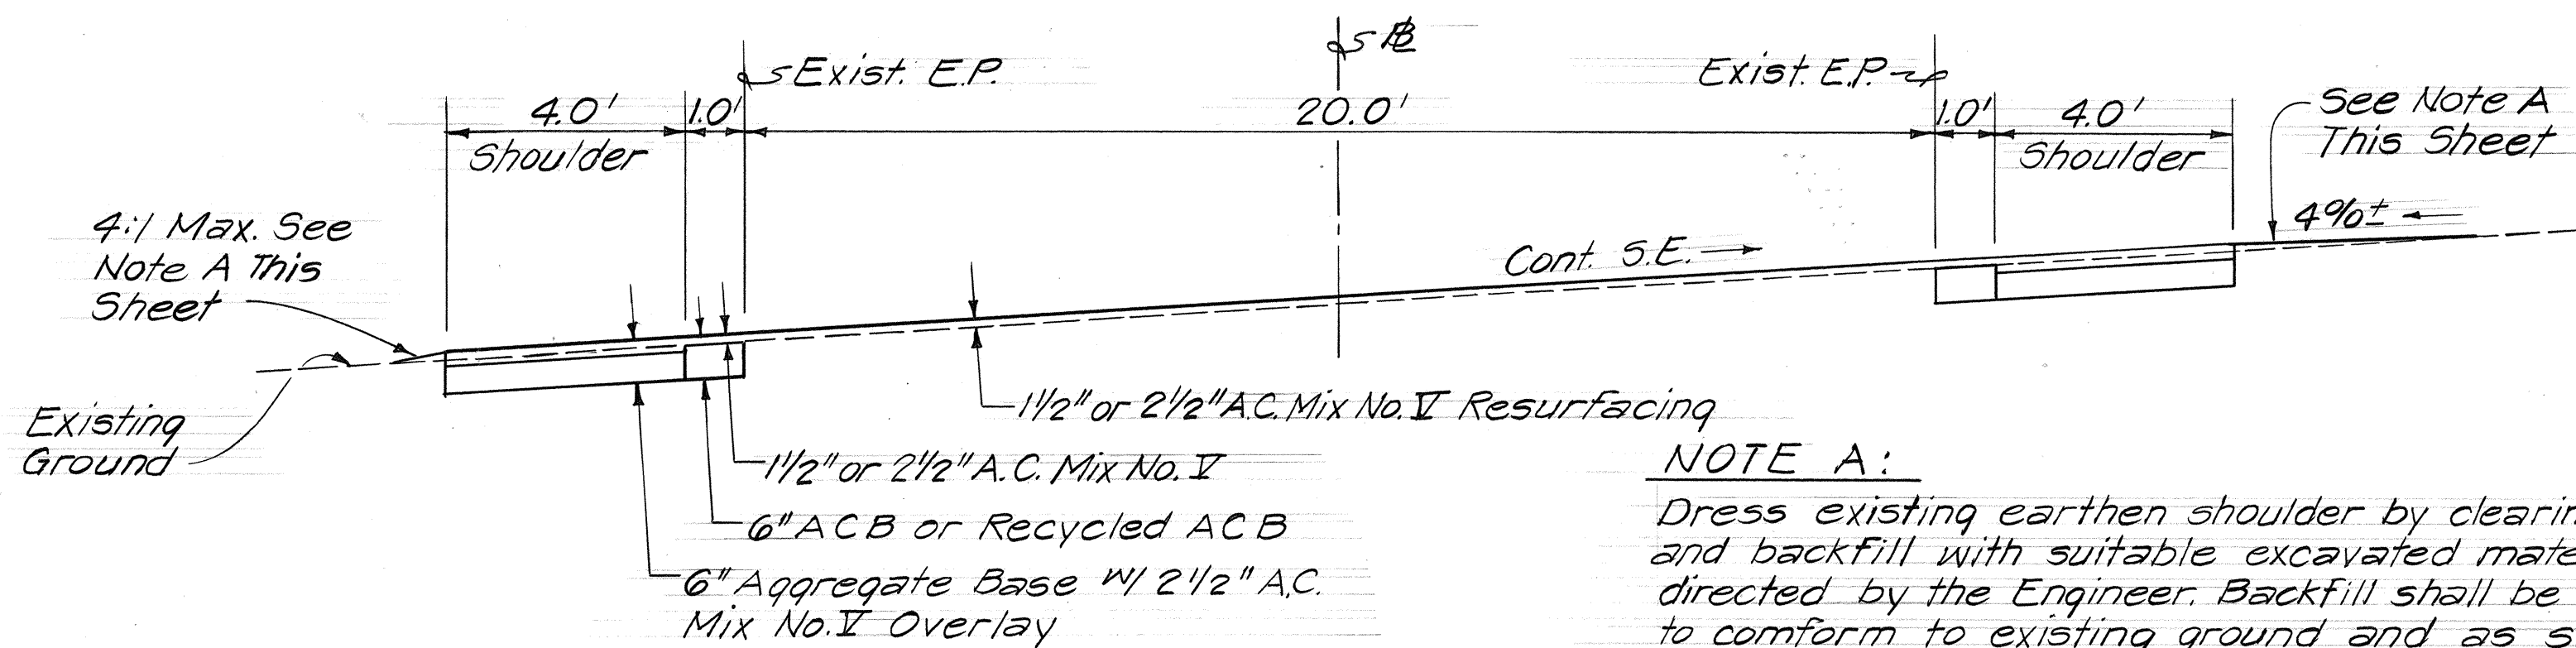


TYPICAL SUPERELEVATED SECTION
Scale: 3/8" = 1'-0"

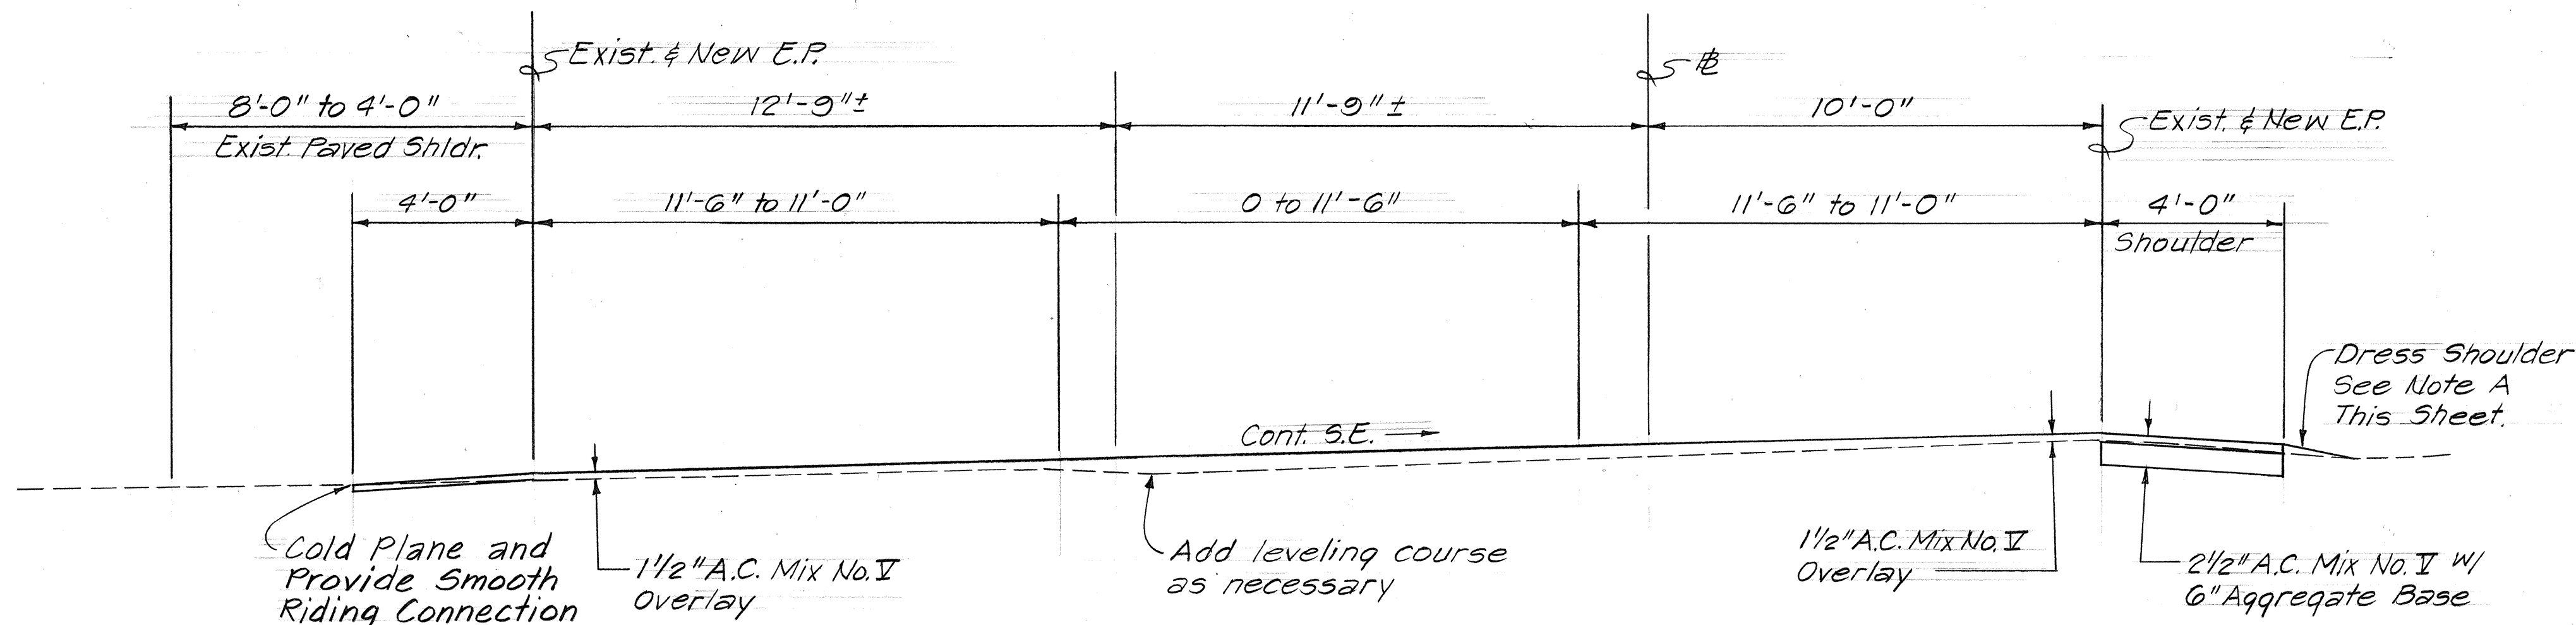

TYPICAL SECTION AT POLYNESIAN CULTURAL CENTER
Scale: 3/8" = 1'-0"

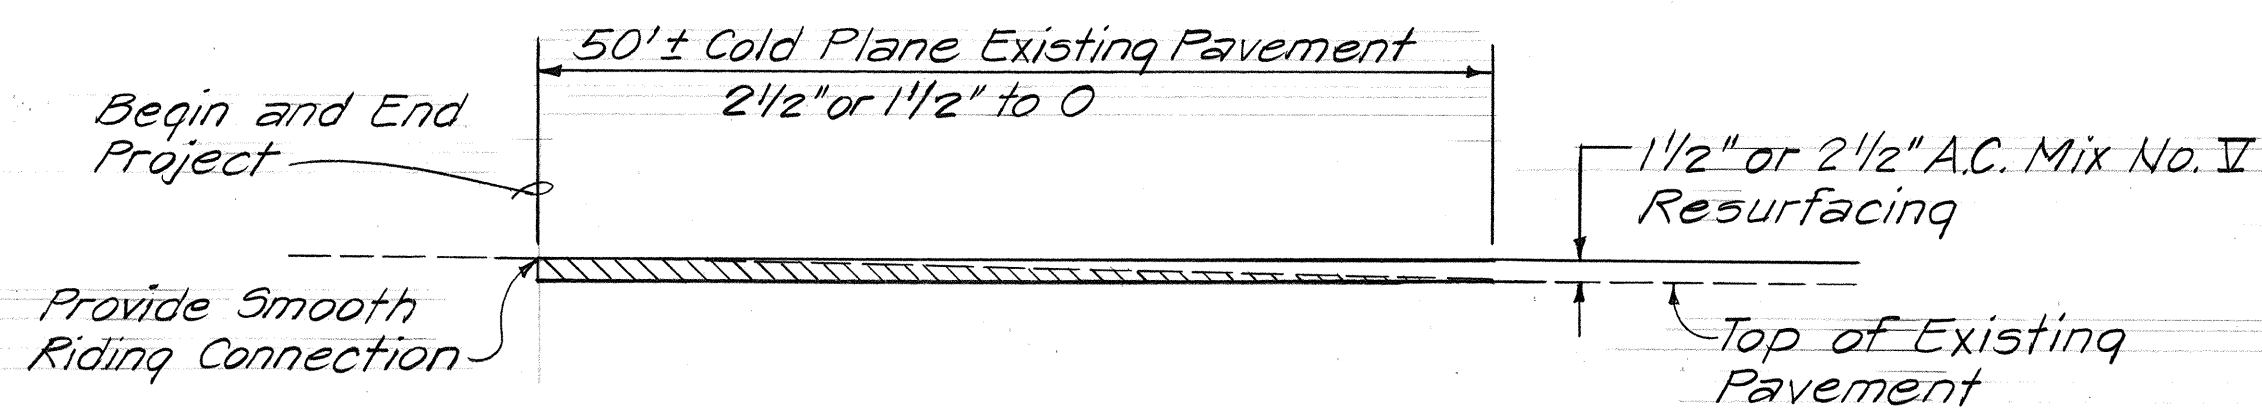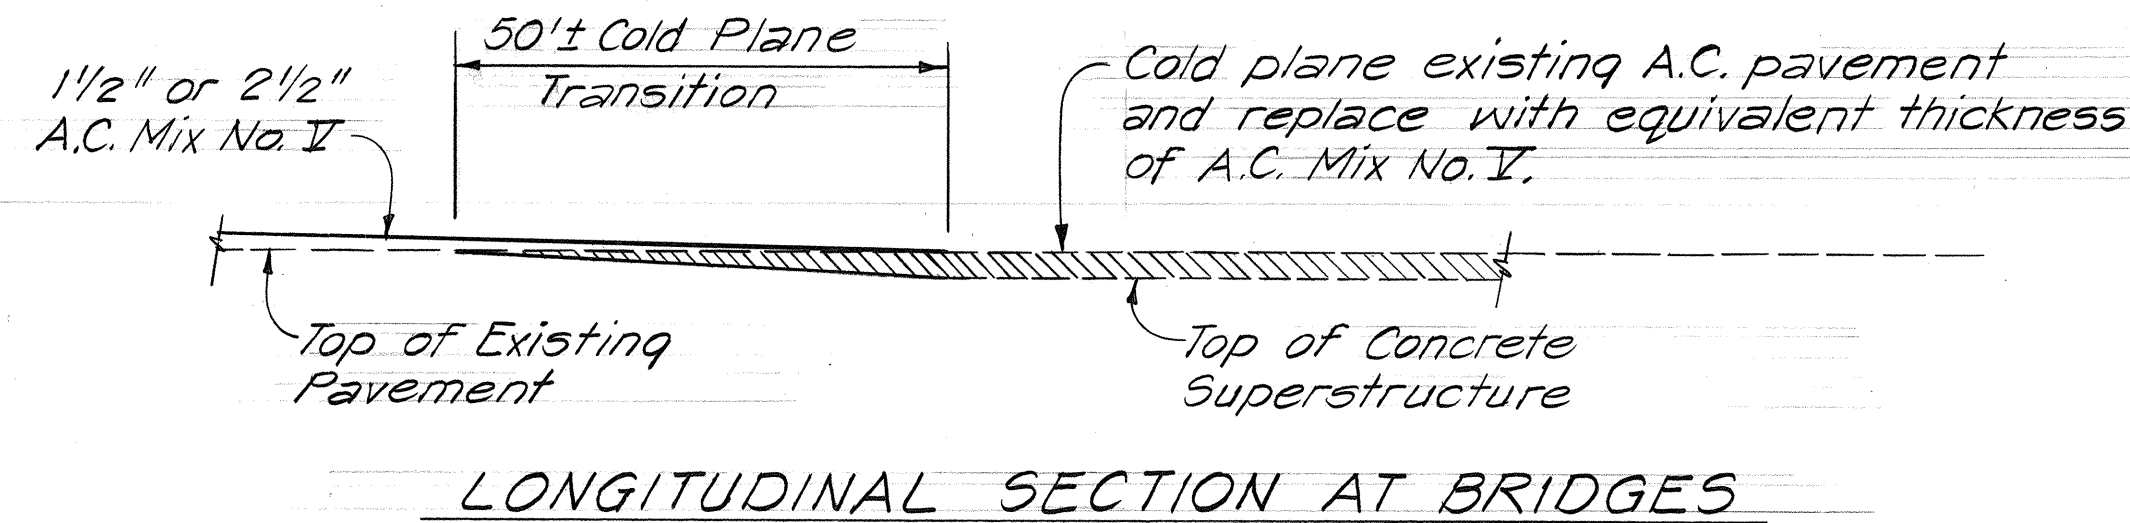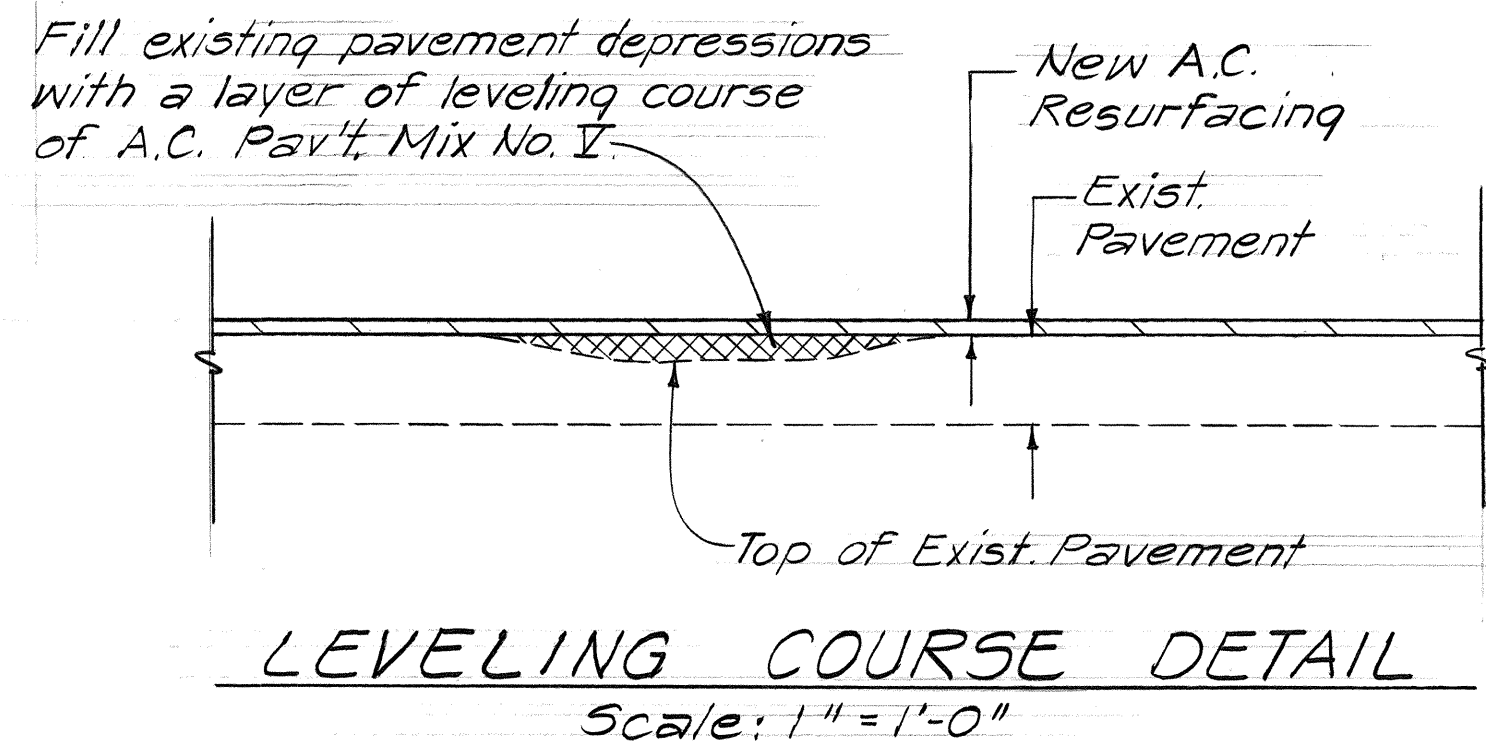

LONGITUDINAL SECTION - PROJECT
BEGINNING AND END TRANSITION SECTION

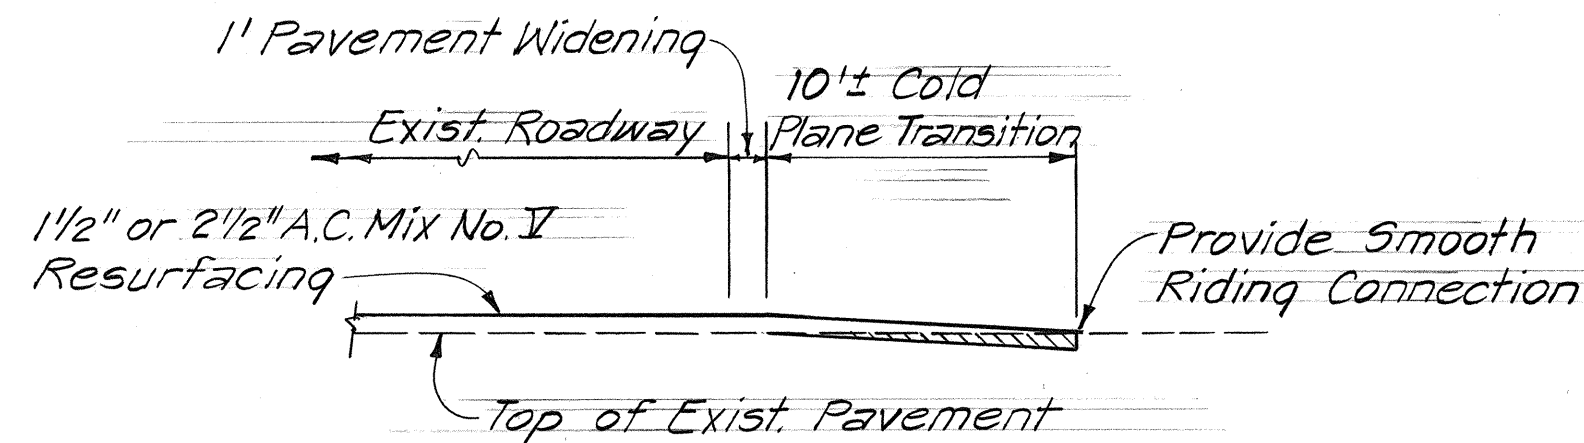

SIDE ROAD TRANSITION SECTION
COLD PLANE DETAILS
Not to Scale

STATE OF HAWAII
DEPARTMENT OF TRANSPORTATION
HIGHWAYS DIVISION

TYPICAL SECTIONS
KAMEHAMEHA HIGHWAY RESURFACING
Laiemaloo Bridge to Puuluana Street
PROJECT No. 83C-01-86M

Scale: As noted Date: Oct, 1985
SHEET NO. OF SHEETS