




FED. ROAD DIST. NO.	STATE	PROJ. NO.	FISCAL YEAR	SHEET NO.	TOTAL SHEETS
HAWAII	HAW.	83B-01-87M	1987	4	24

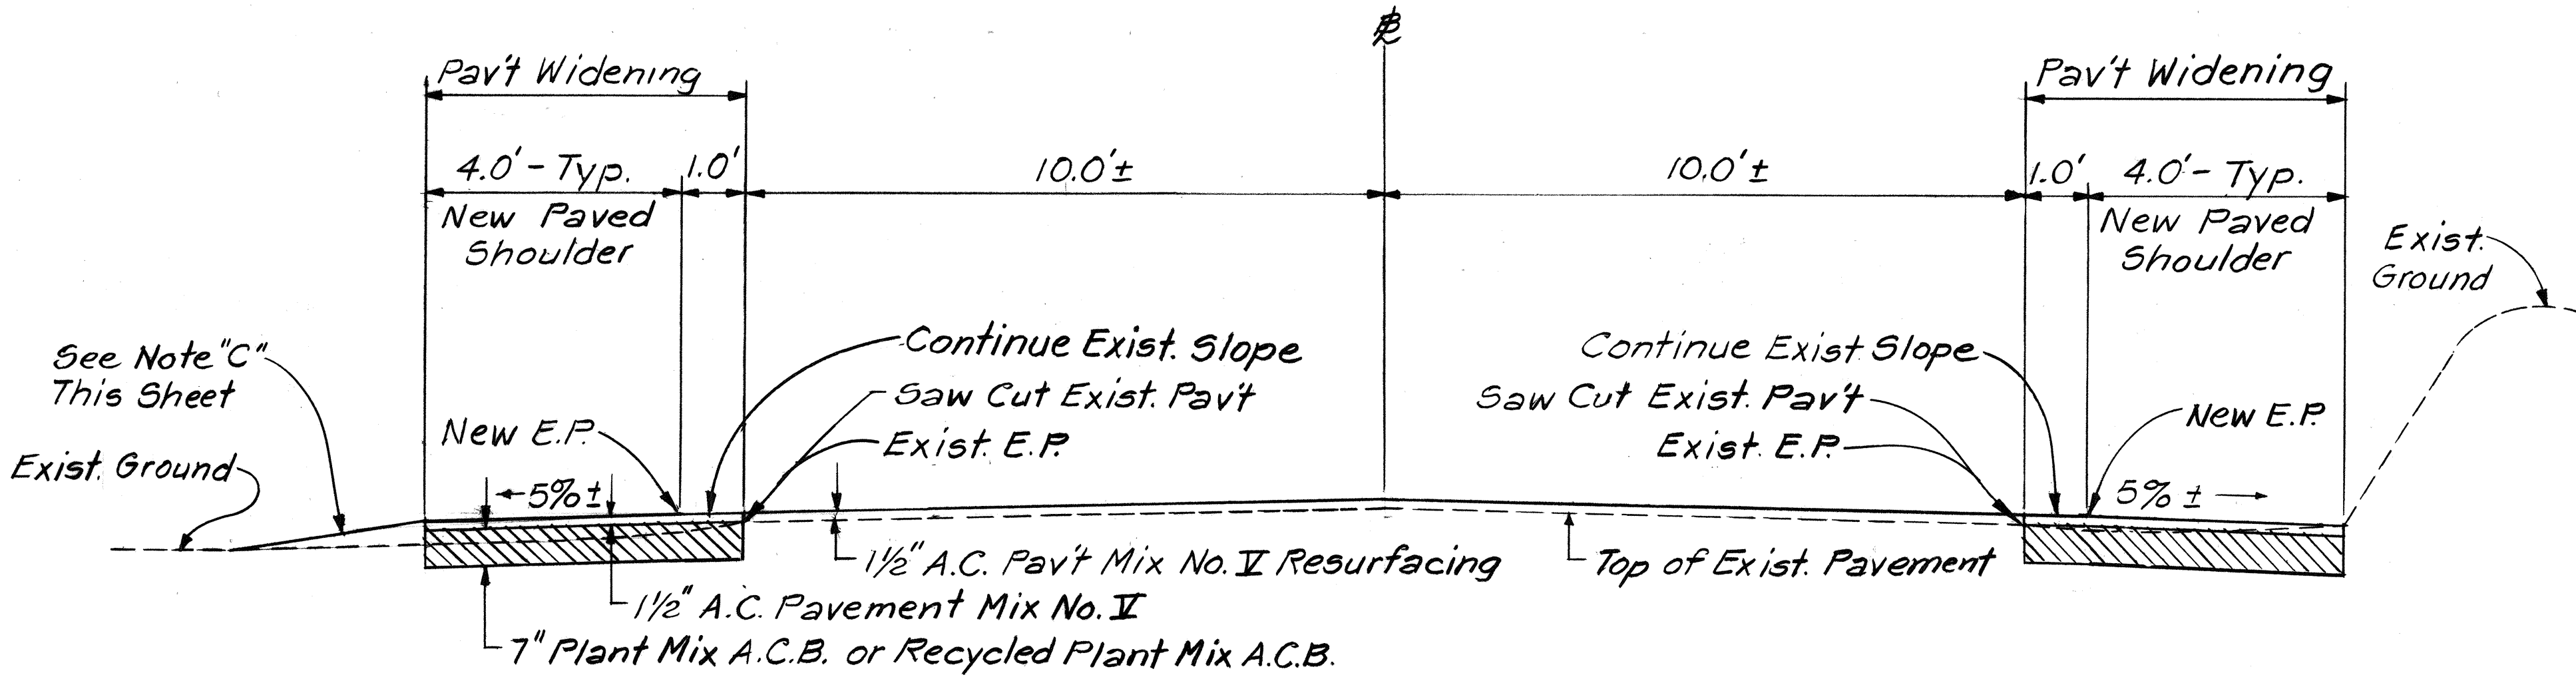


TYPICAL TANGENT SECTION
Scale: 1/2" = 1'-0"

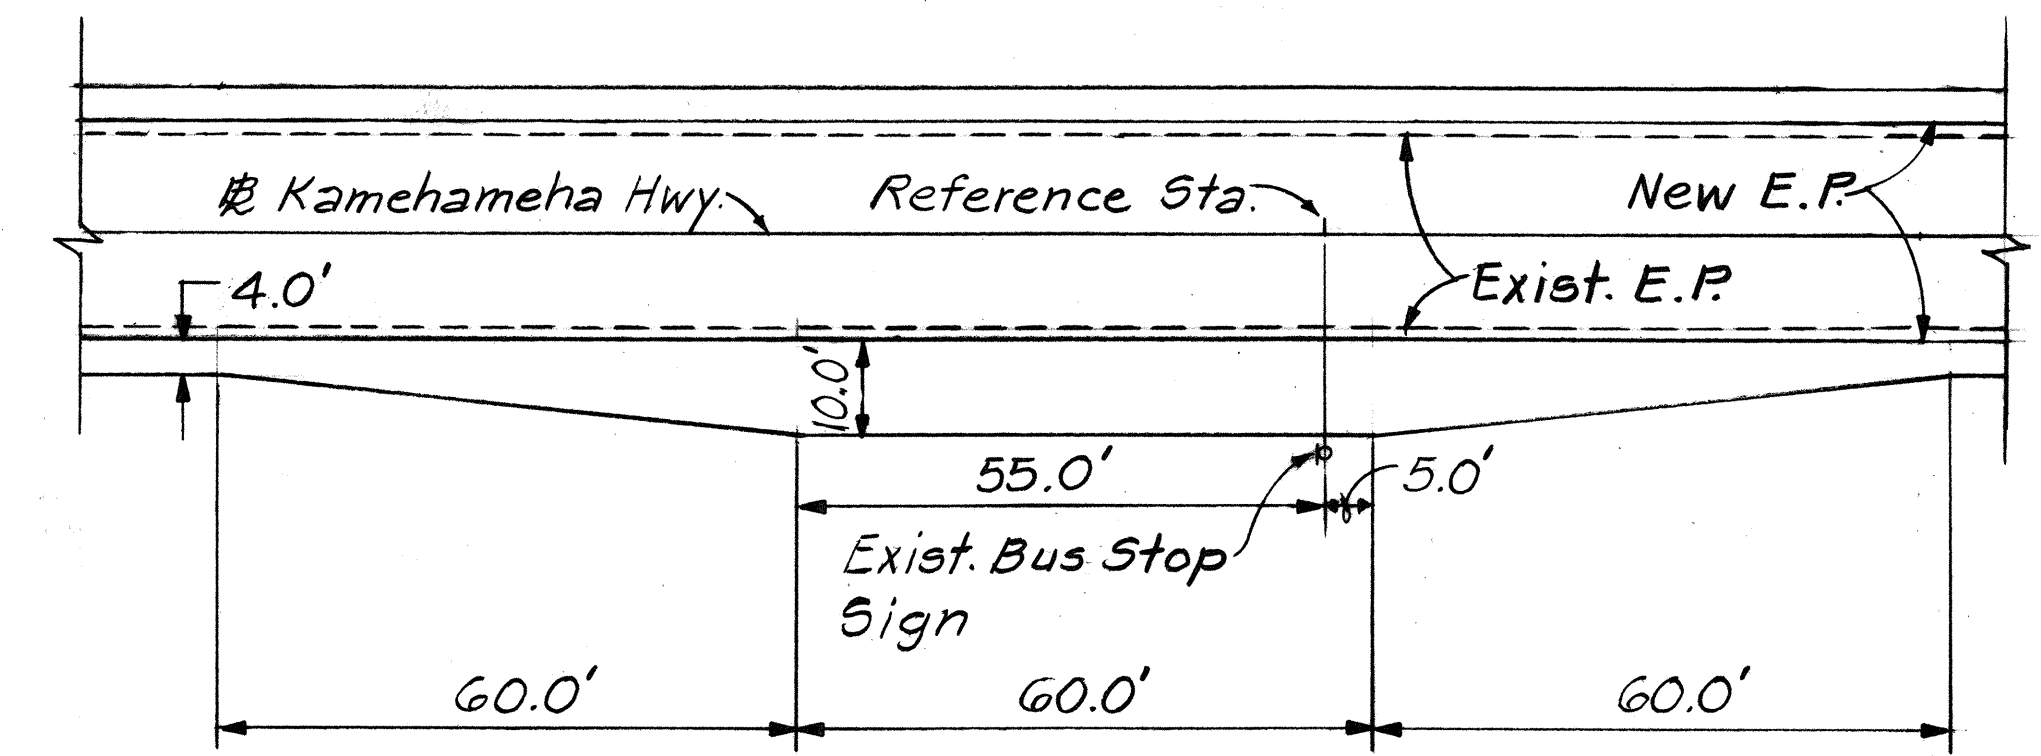

PLAN
Scale: 1" = 20'-0"

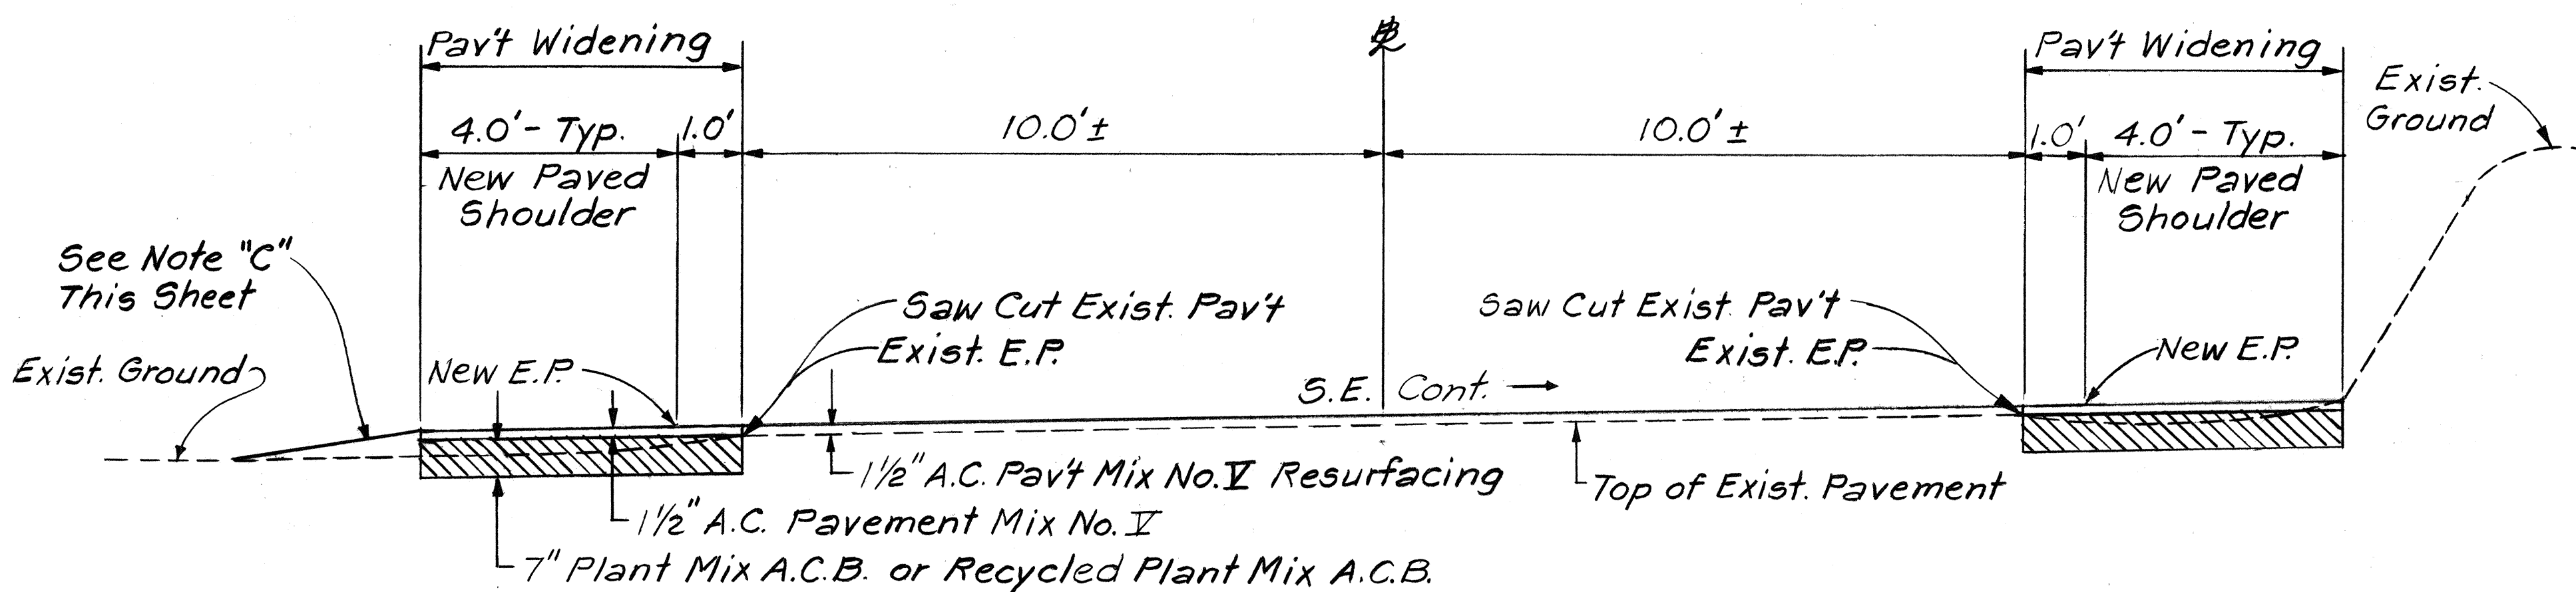


TYPICAL SUPERELEVATED SECTION
Scale: 1/2" = 1'-0"

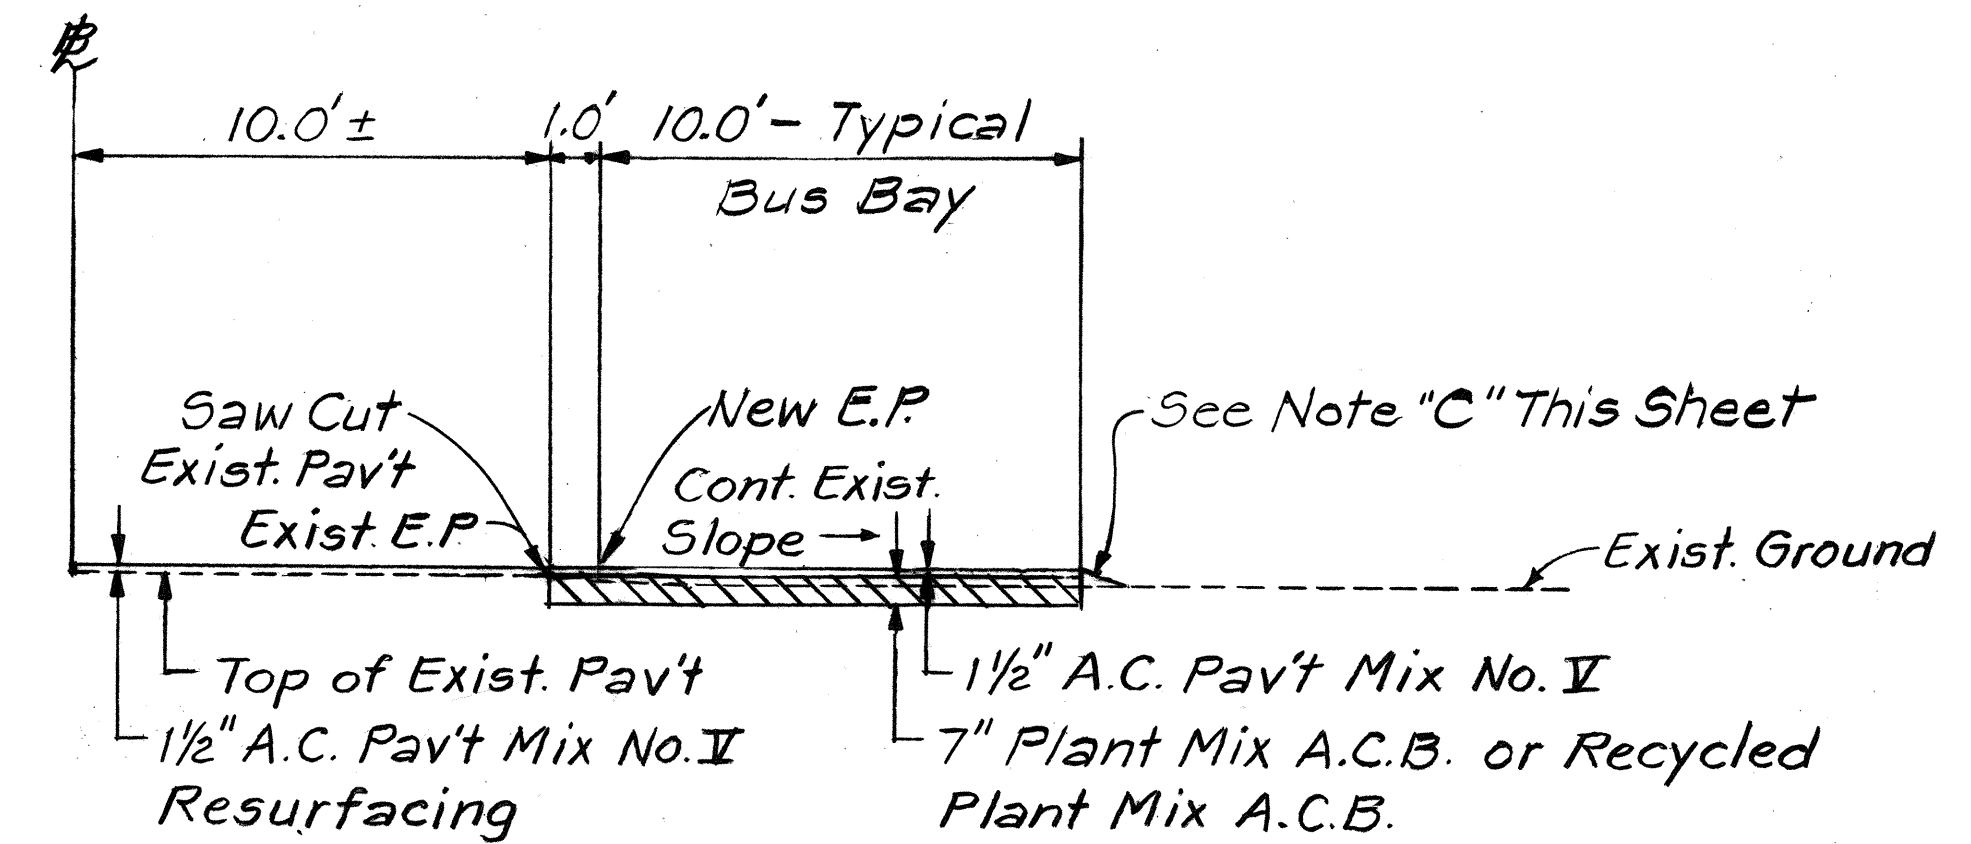


SECTION
Scale: 1/4" = 1'-0"

TYPICAL BUS BAY DETAIL
Scale: As Noted

- NOTES:**
- Widening pavement structure symmetrical about baseline.
 - See construction schedule on Plan Sht. No. 6 for areas with narrow shoulder widths.
 - Dress existing shoulder by clearing and grubbing; and backfilling, grading and compacting with suitable embankment material as directed by the Engineer. This work shall be incidental to roadway excavation.
 - Remove top of existing concrete retaining wall to depth of 12 inches below the existing pavement.
 - For detail of Type 2 - G1216 Gutter see Plan Sheet No. 13.

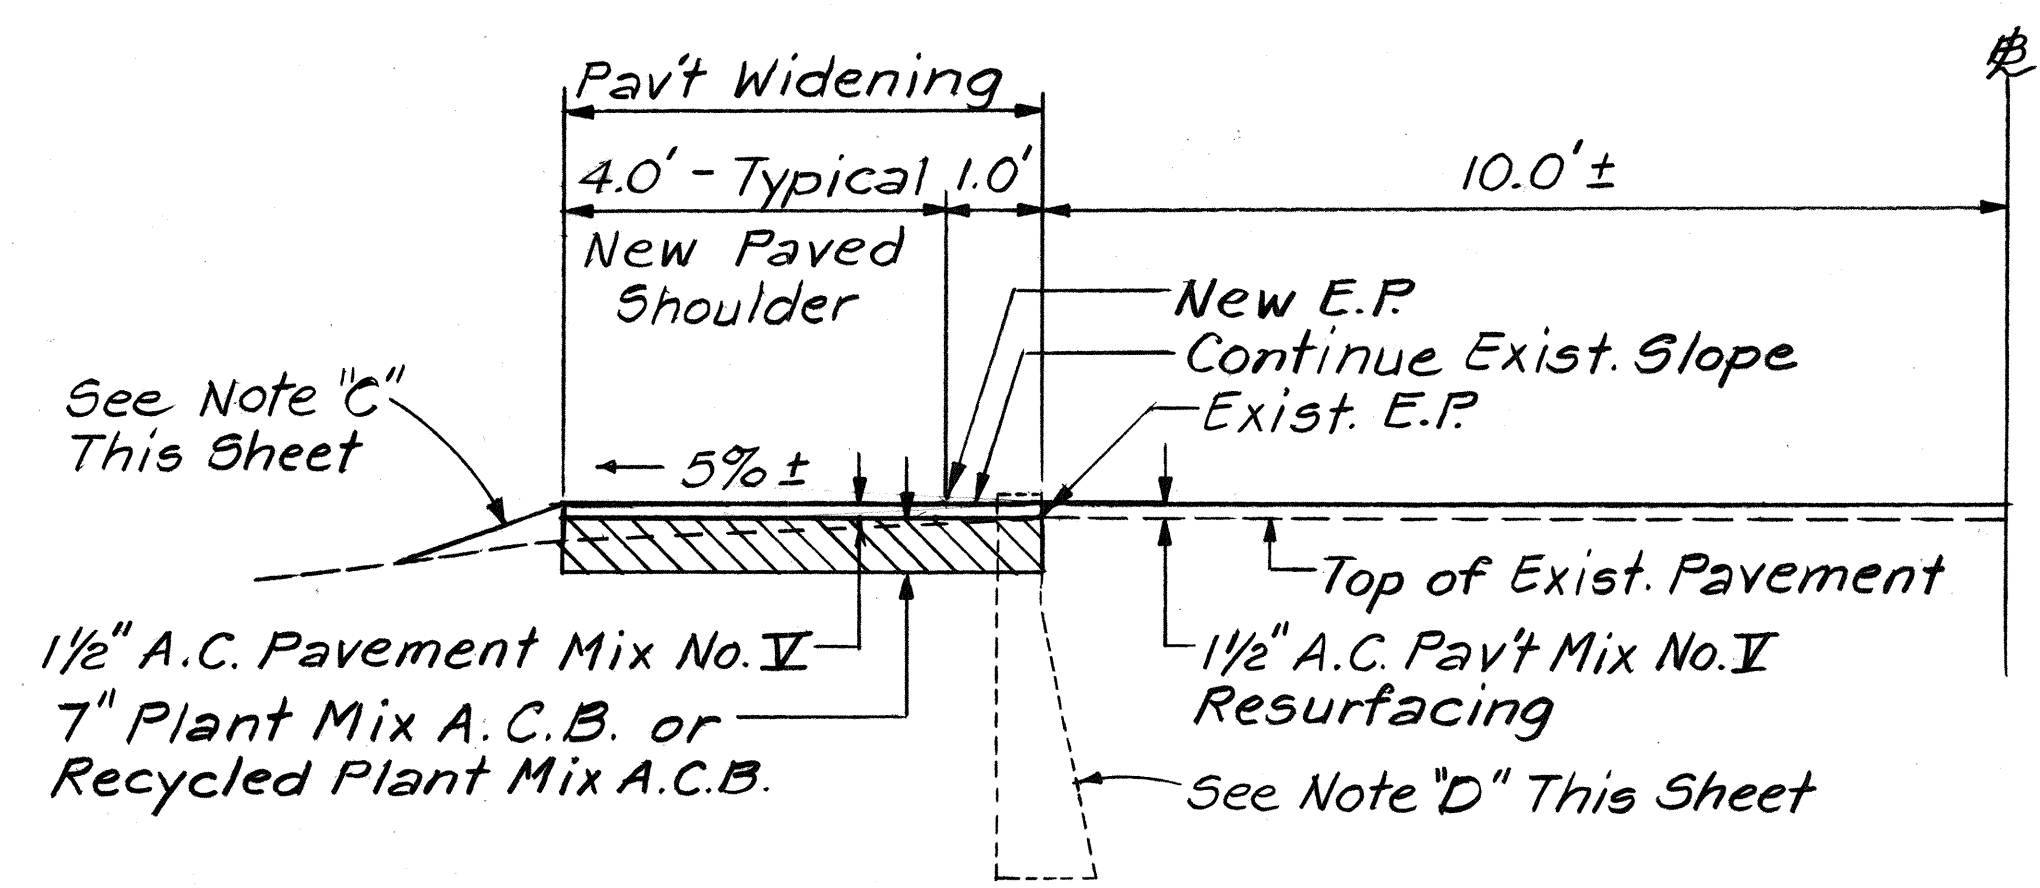

TYPICAL DETAIL
STA. 133+80± TO # STA. 135+00± LEFT SHOULDER ONLY
Scale: 1/2" = 1'-0"

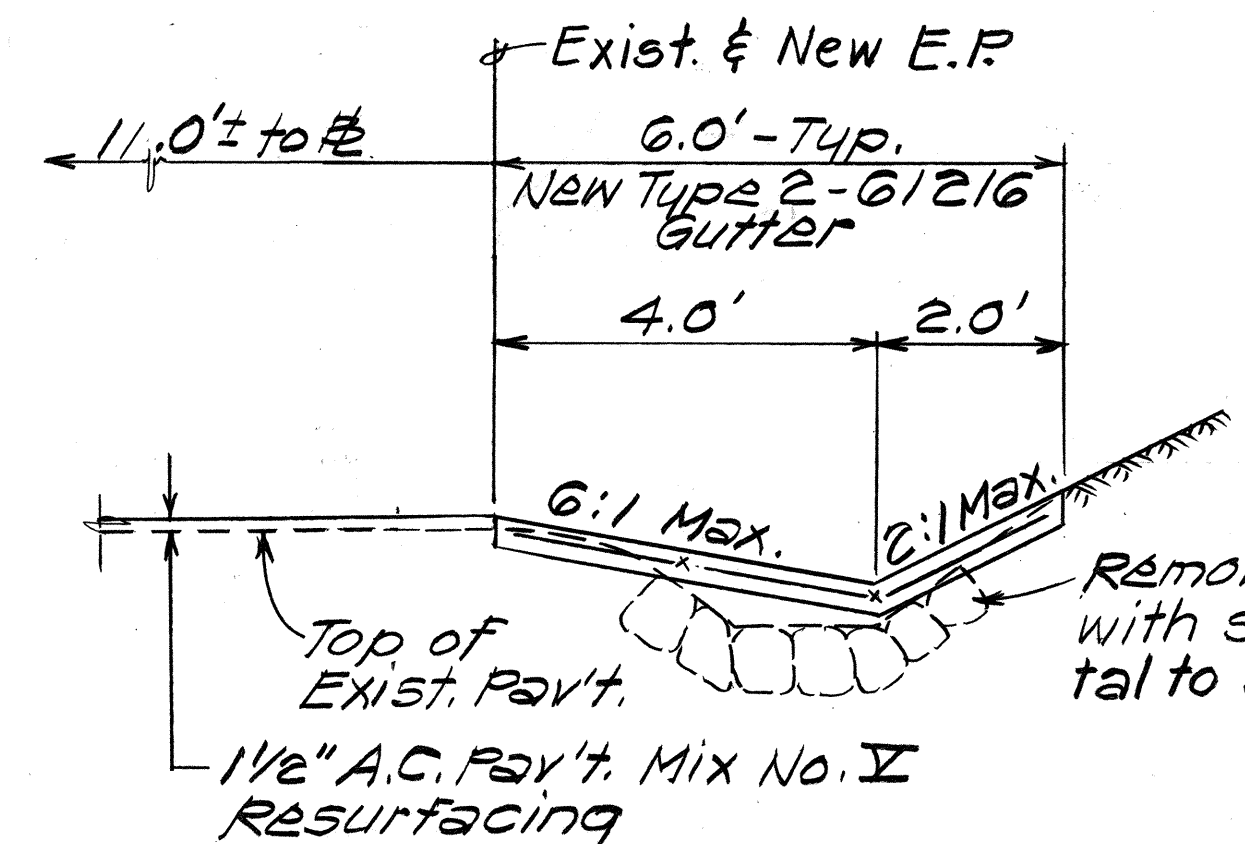


TYPICAL DETAIL
STA. 108+50± TO # STA. 120+18± RIGHT SHOULDER ONLY
Scale: 1/2" = 1'-0"


2/20/87	Revised Notes C and D and added Note E per Addendum No. 1.
DATE	REVISION

STATE OF HAWAII DEPARTMENT OF TRANSPORTATION HIGHWAYS DIVISION
TYPICAL SECTIONS AND DETAILS
KAMEHAMEHA HWY. RESURFACING
PROJECT NO. 83B-01-87M
Scale: As Shown Date: Nov, 1986
SHEET NO. 1 OF 2 SHEETS


FED. ROAD DIST. NO.	STATE	PROJ. NO.	FISCAL YEAR	SHEET NO.	TOTAL SHEETS
HAWAII	HAW.	83B-01-87M	1987	5	24

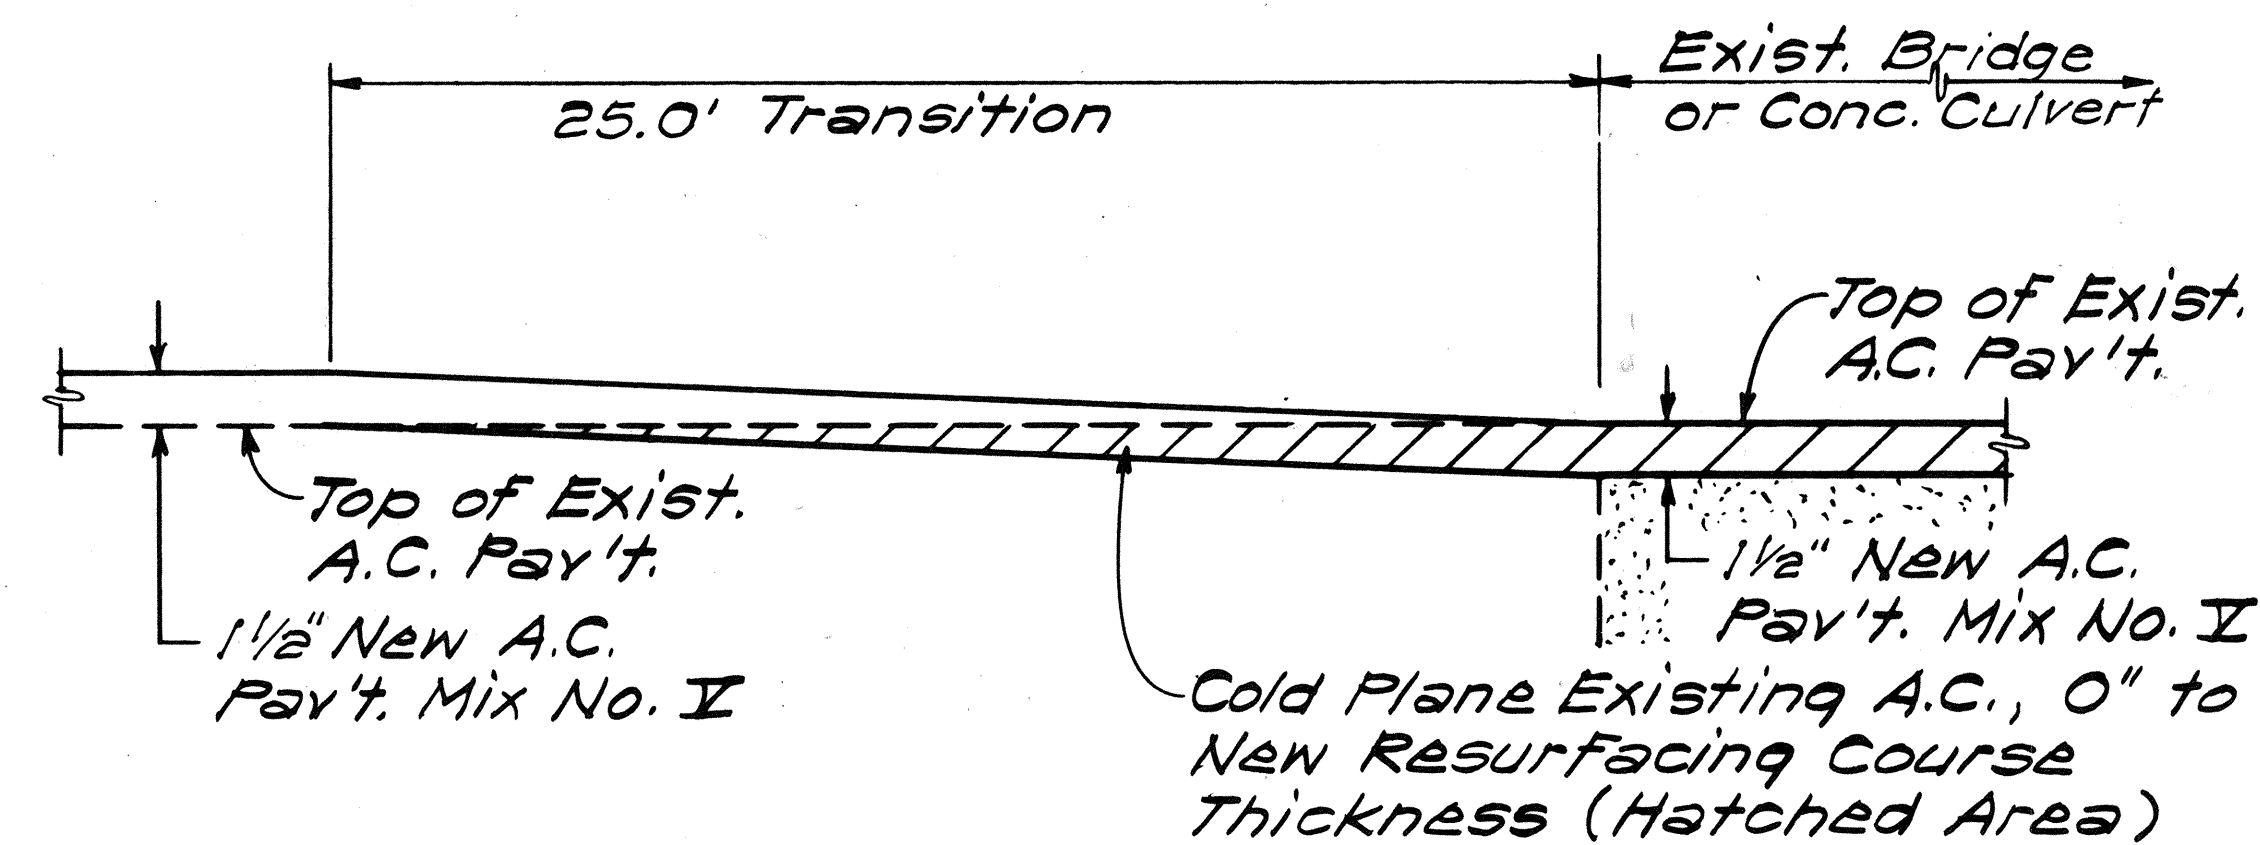


RESURFACING AT STRUCTURE DETAIL
Not to Scale

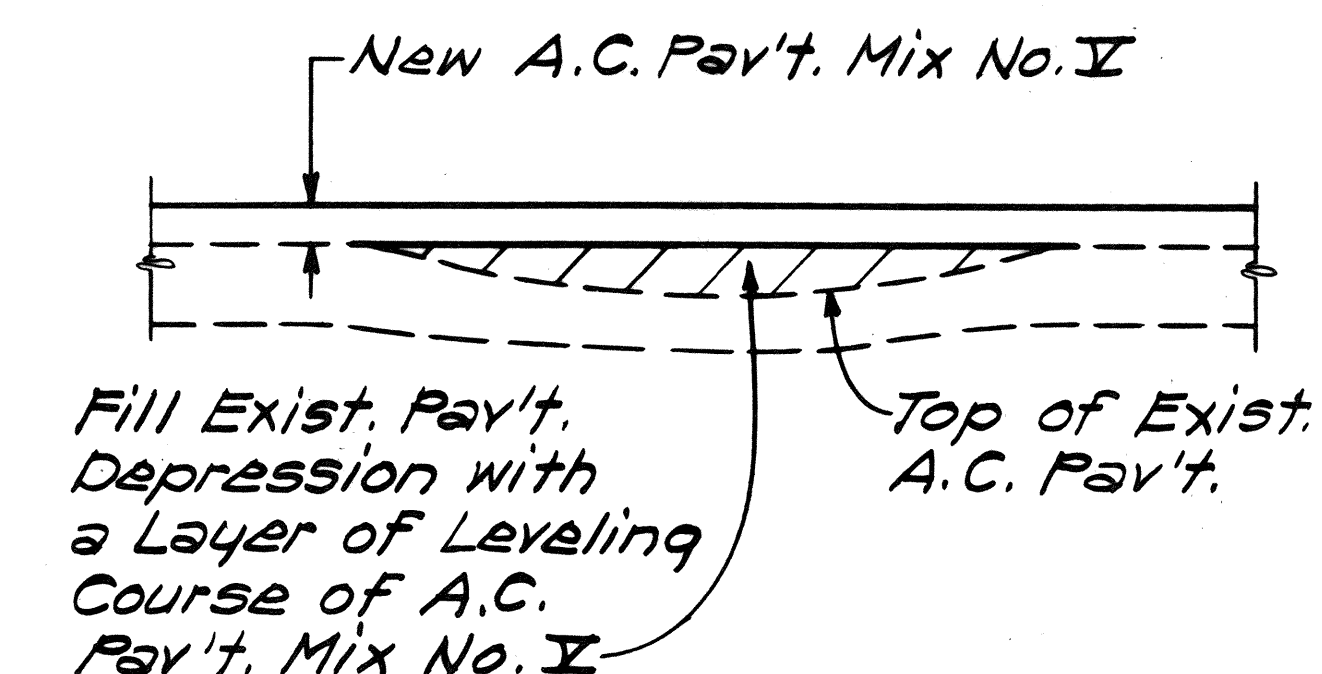


LEVELING COURSE DETAIL
Not to Scale

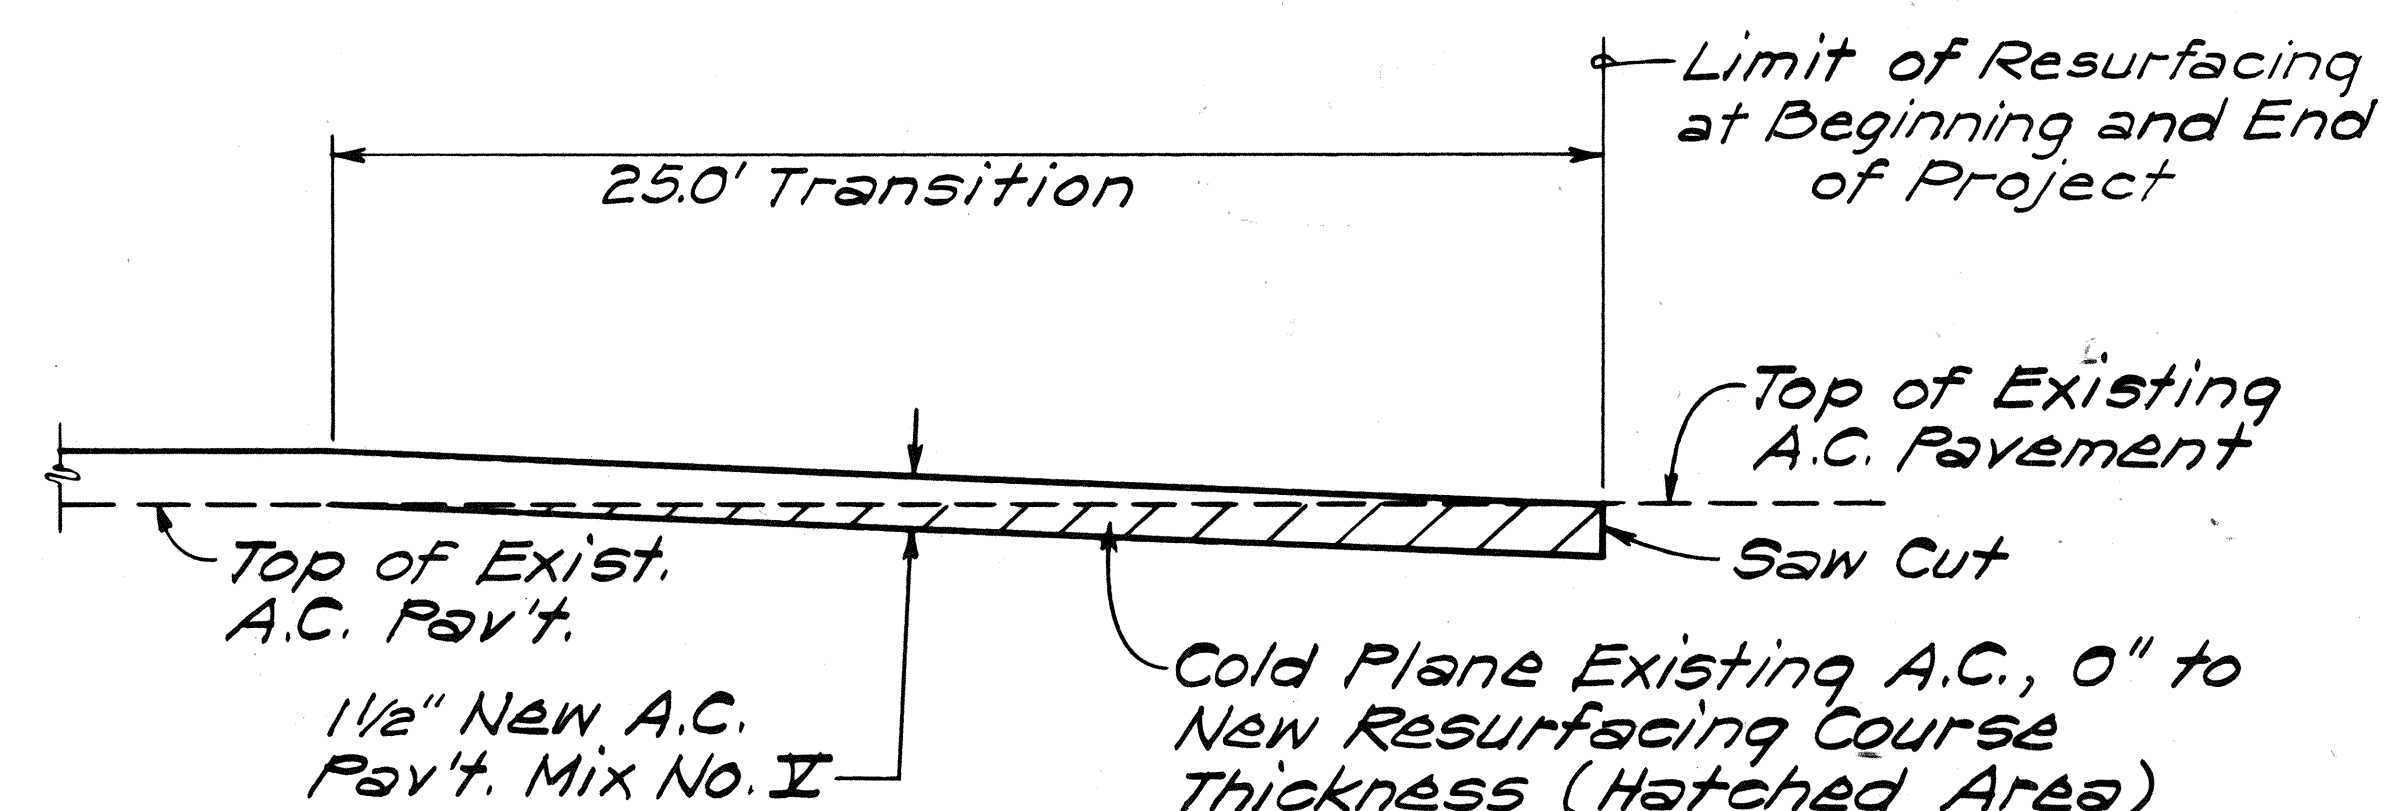


COLD PLANING TRANSITION TO EXISTING PAVEMENT DETAIL
Not to Scale

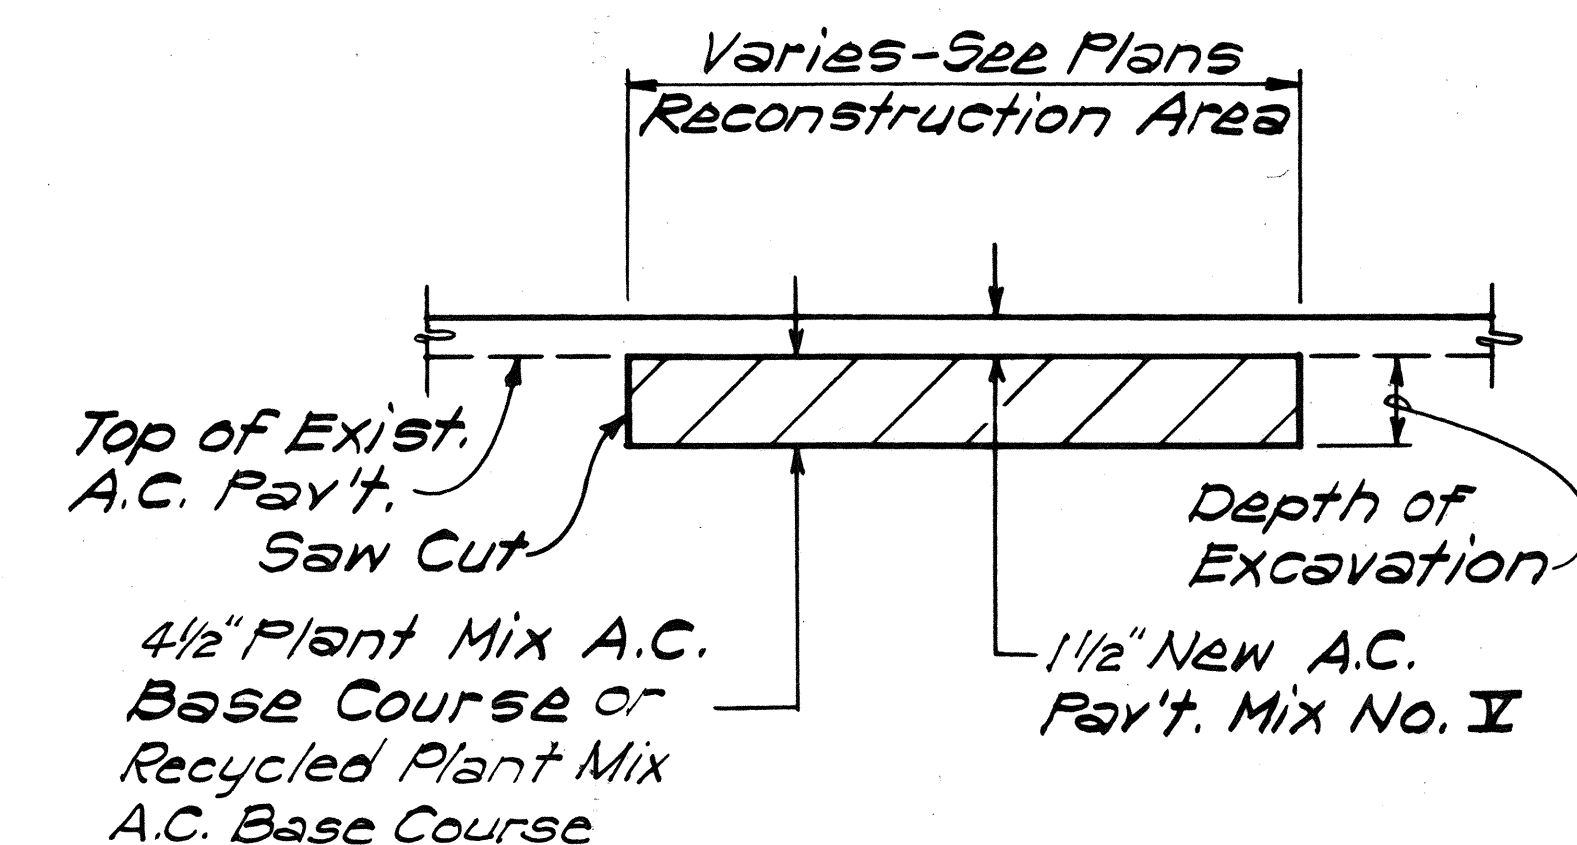

PAVEMENT RECONSTRUCTION DETAIL
Not to Scale

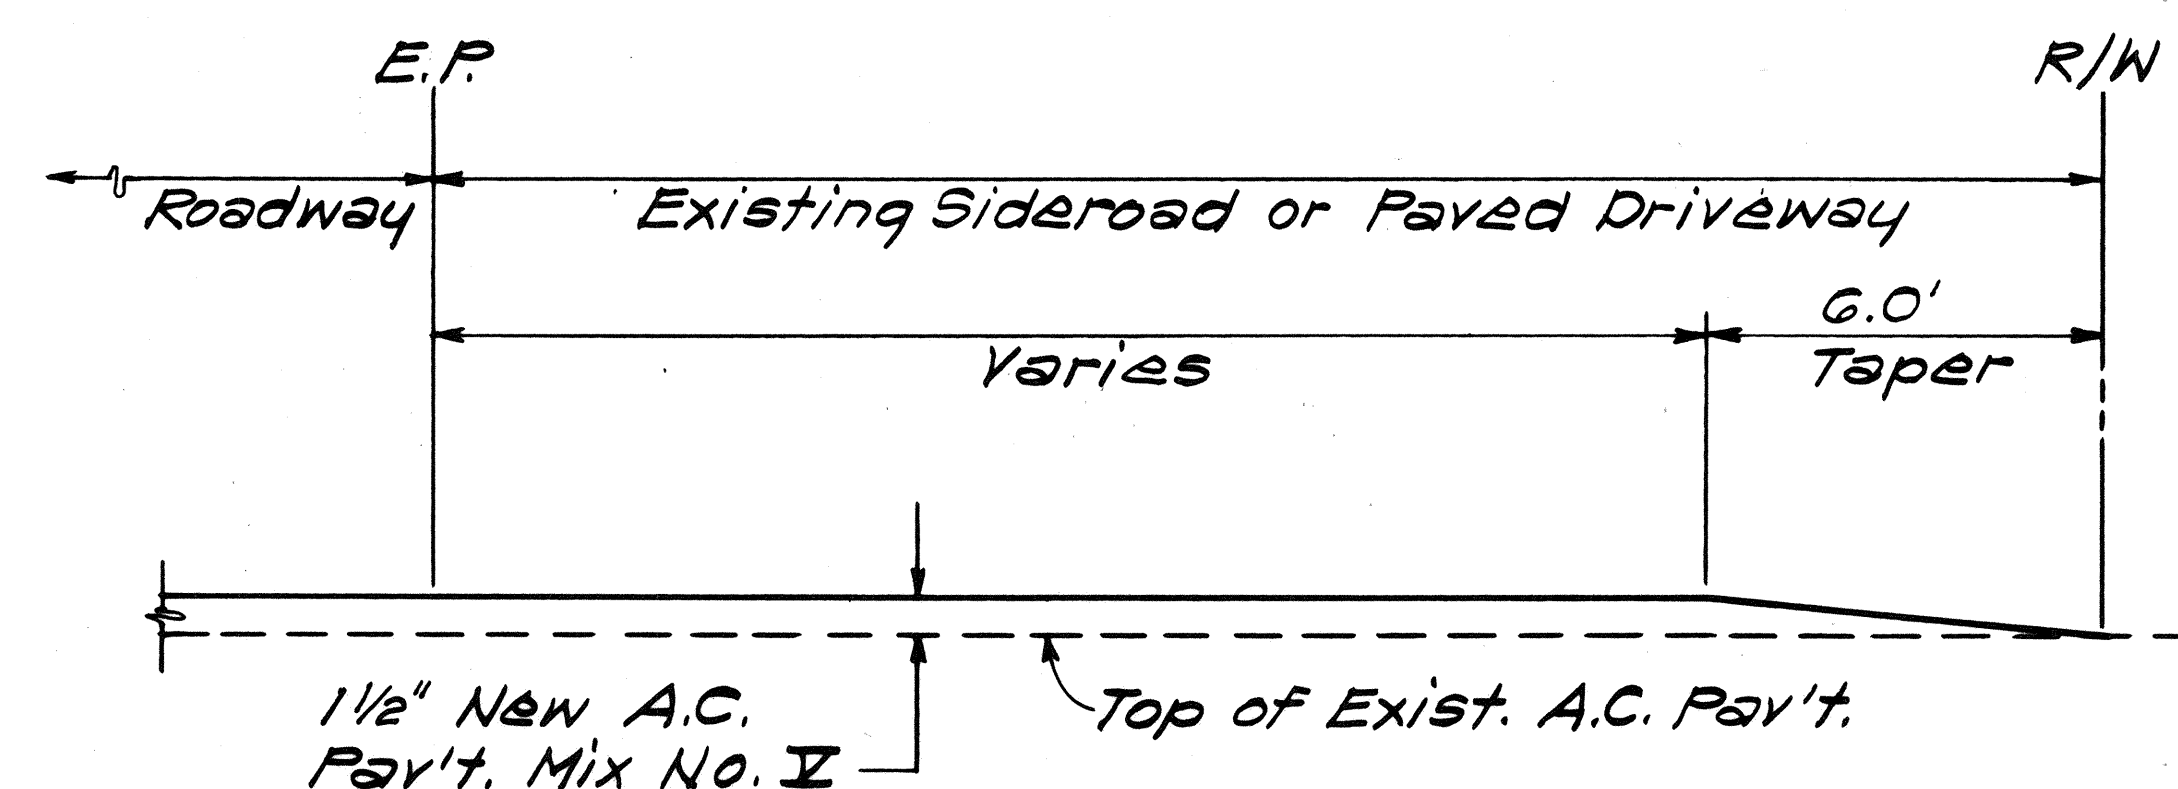

RESURFACING AT PAVED SIDEROAD OR PAVED DRIVEWAY DETAIL
Not to Scale

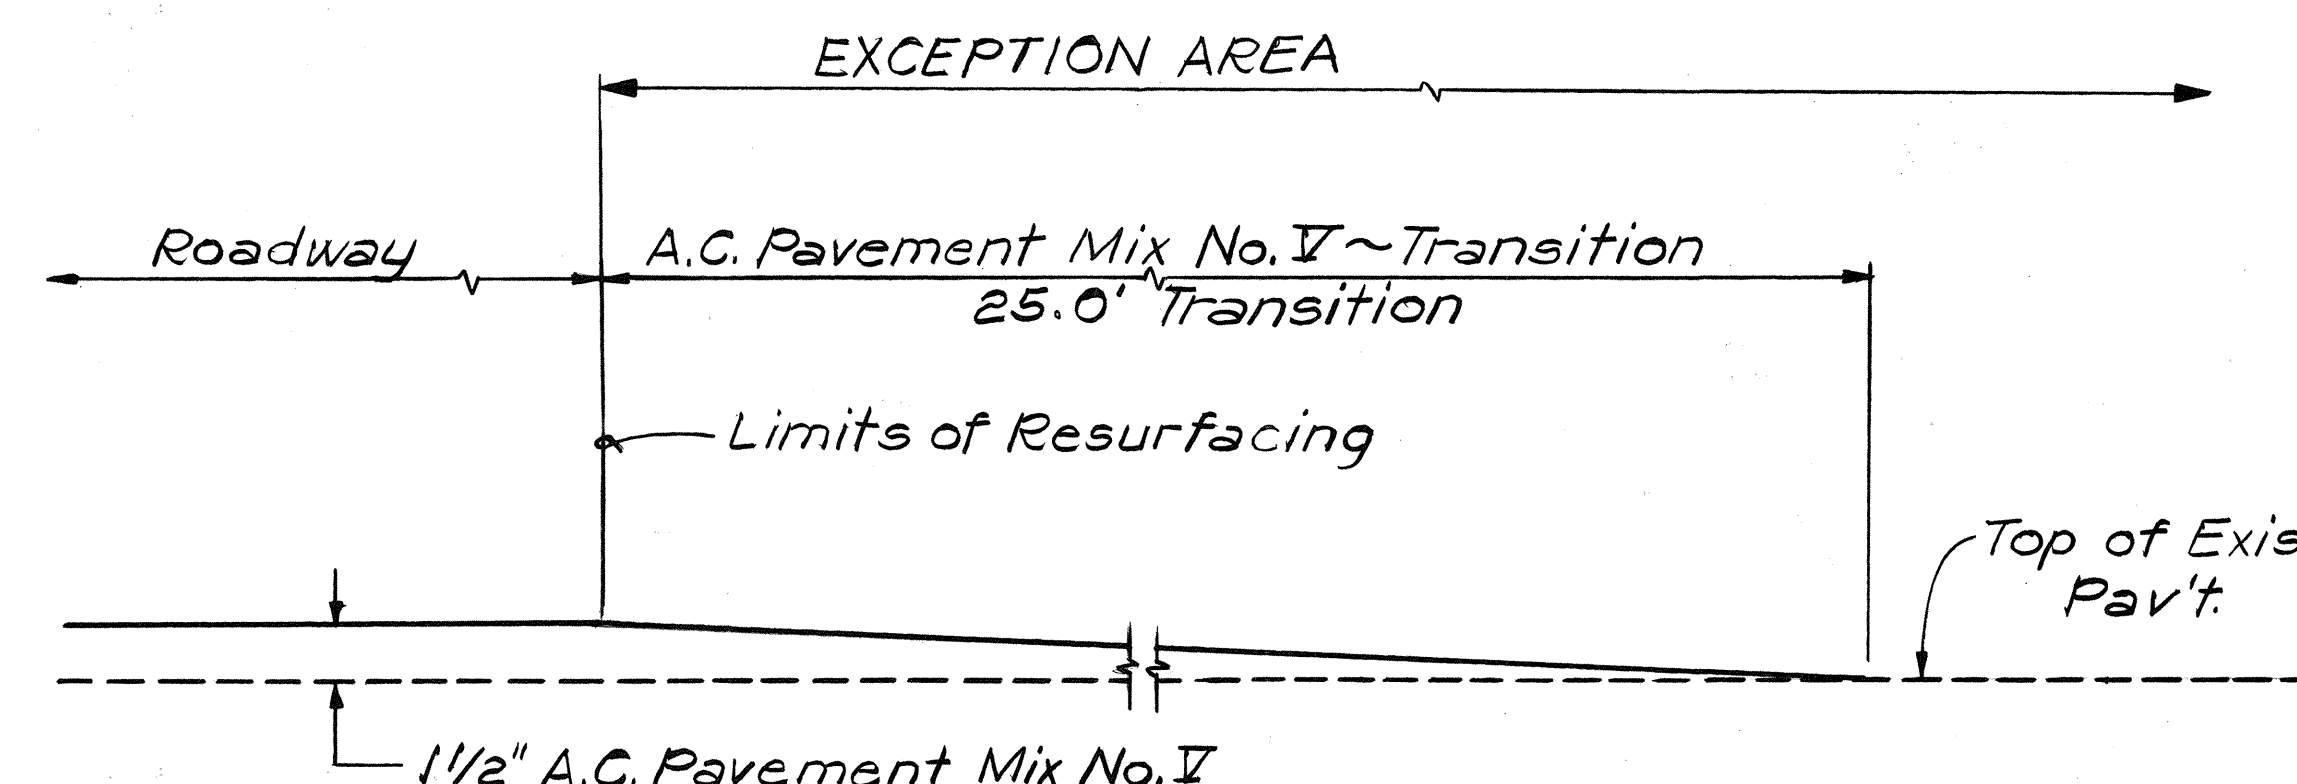

TYPICAL DETAIL A.C. TRANSITION AT EXCEPTION AREA
Not to Scale

SURVEY PLOTTED BY	DATE
DRAWN BY	
CHECKED BY	
NOTED BY	
QUANTITIES BY	
CHECKED BY	
ORIGINAL PLAN	
NOTE BOOK	
No.	

STATE OF HAWAII DEPARTMENT OF TRANSPORTATION HIGHWAYS DIVISION
DETAILS
KAMEHAMEHA HWY. RESURFACING PROJECT NO. 83B-01-87M
Scale: As Shown Date: Nov, 1986
SHEET NO. 2 OF 2 SHEETS