




FED. ROAD DIST. NO.	STATE	FED. AID PROJ. NO.	FISCAL YEAR	SHEET NO.	TOTAL SHEETS
HAWAII	HAW.	HWY-0-01-88	1988	26	29

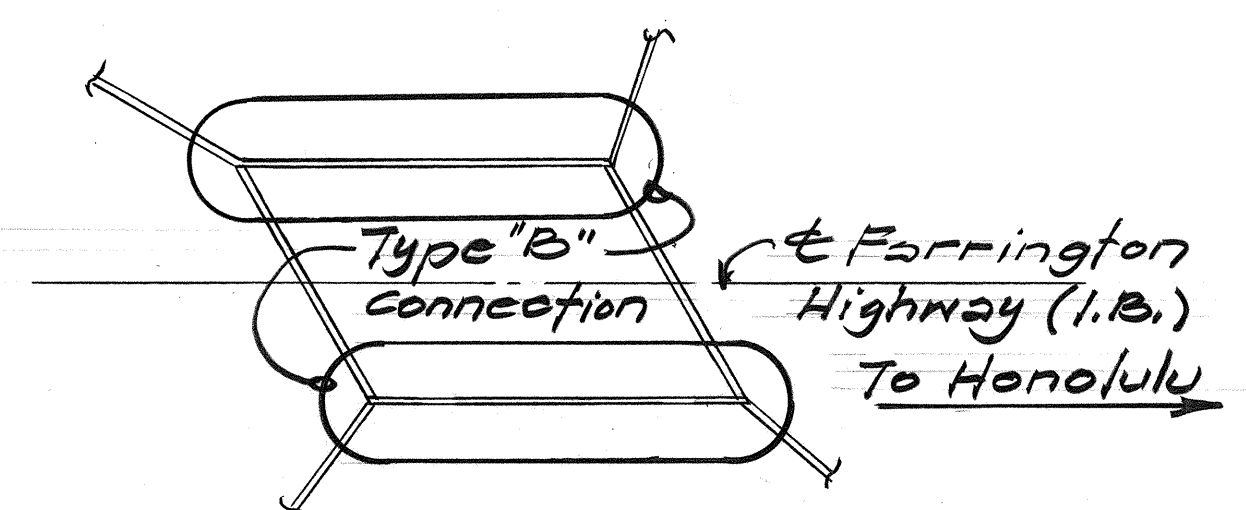


TRIPLE CELL BOX CULVERT (MAKUA)

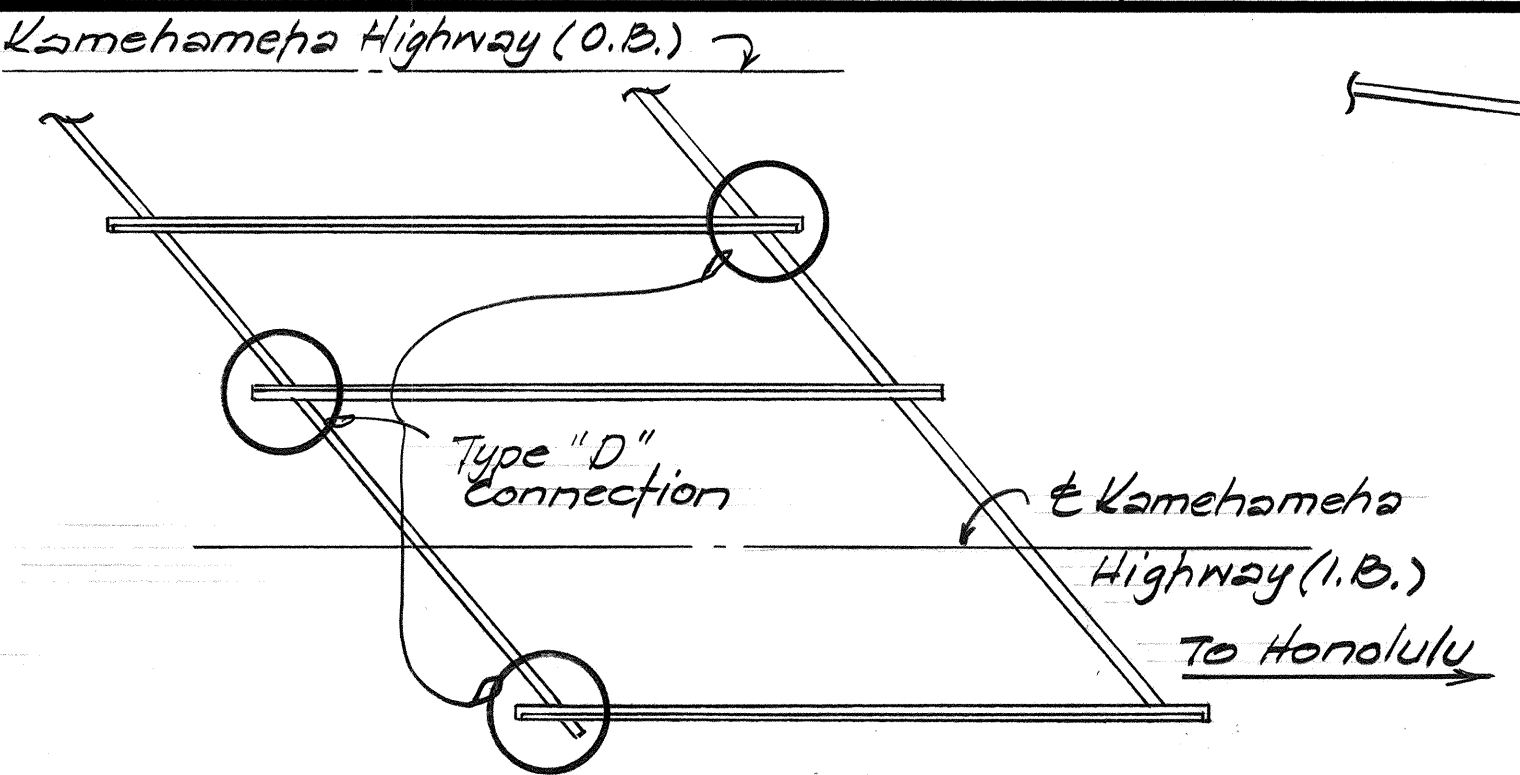


WAIPAHU OVERPASS

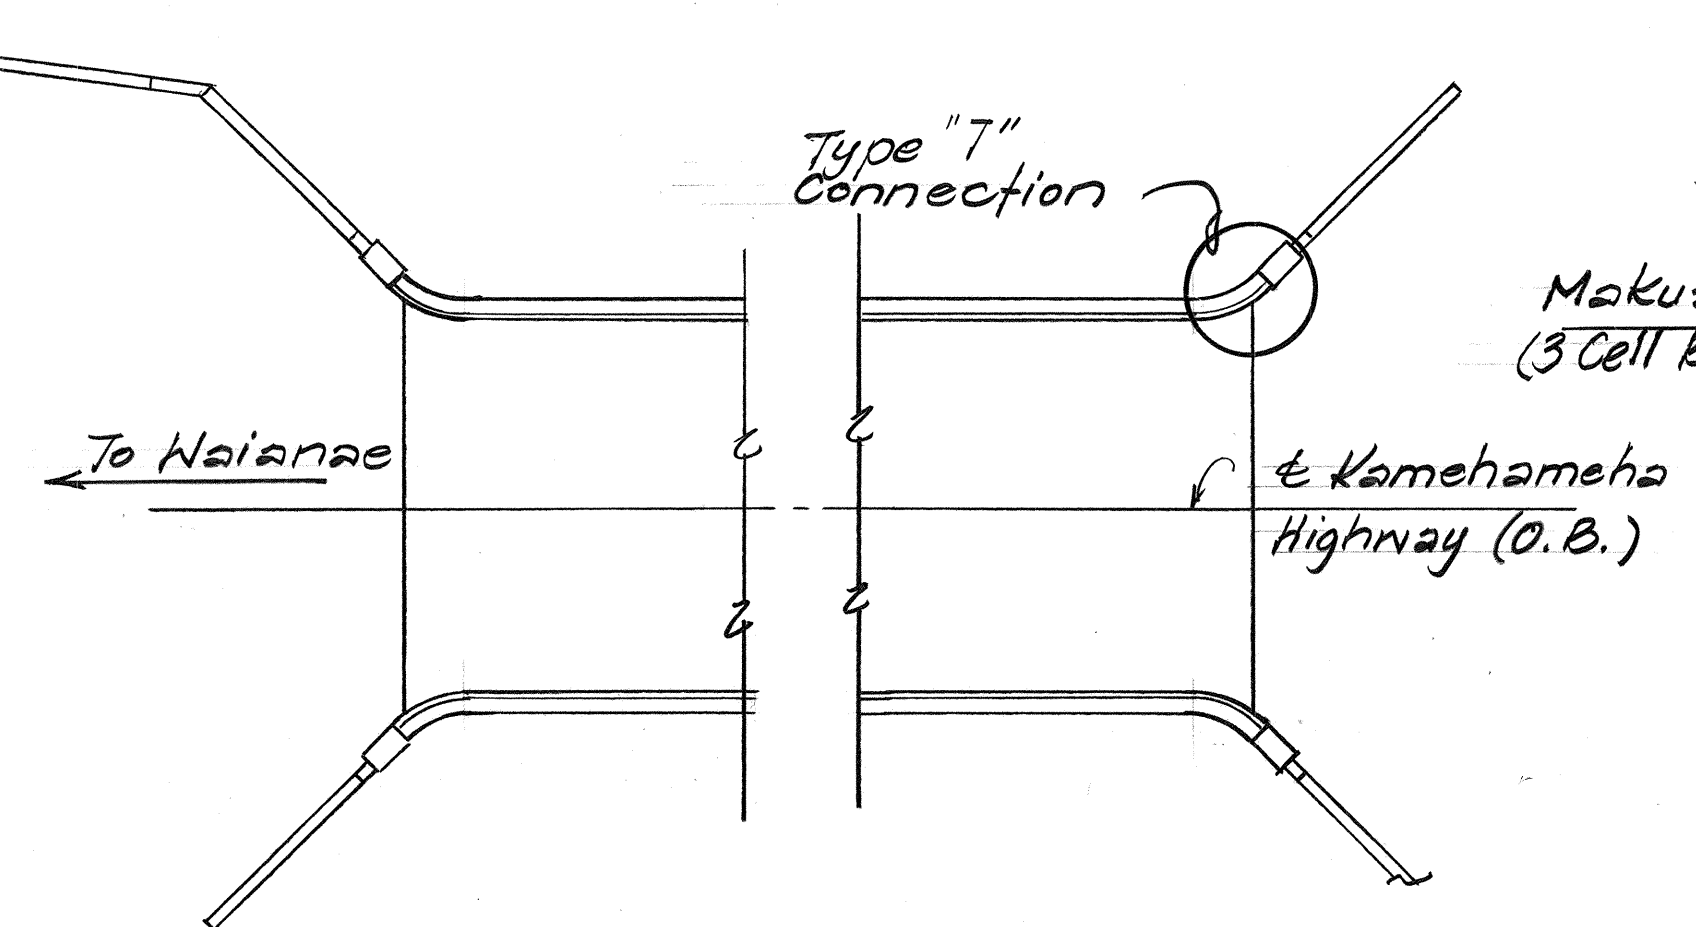


WAIANA STREAM BRIDGE ~ WESTBOUND

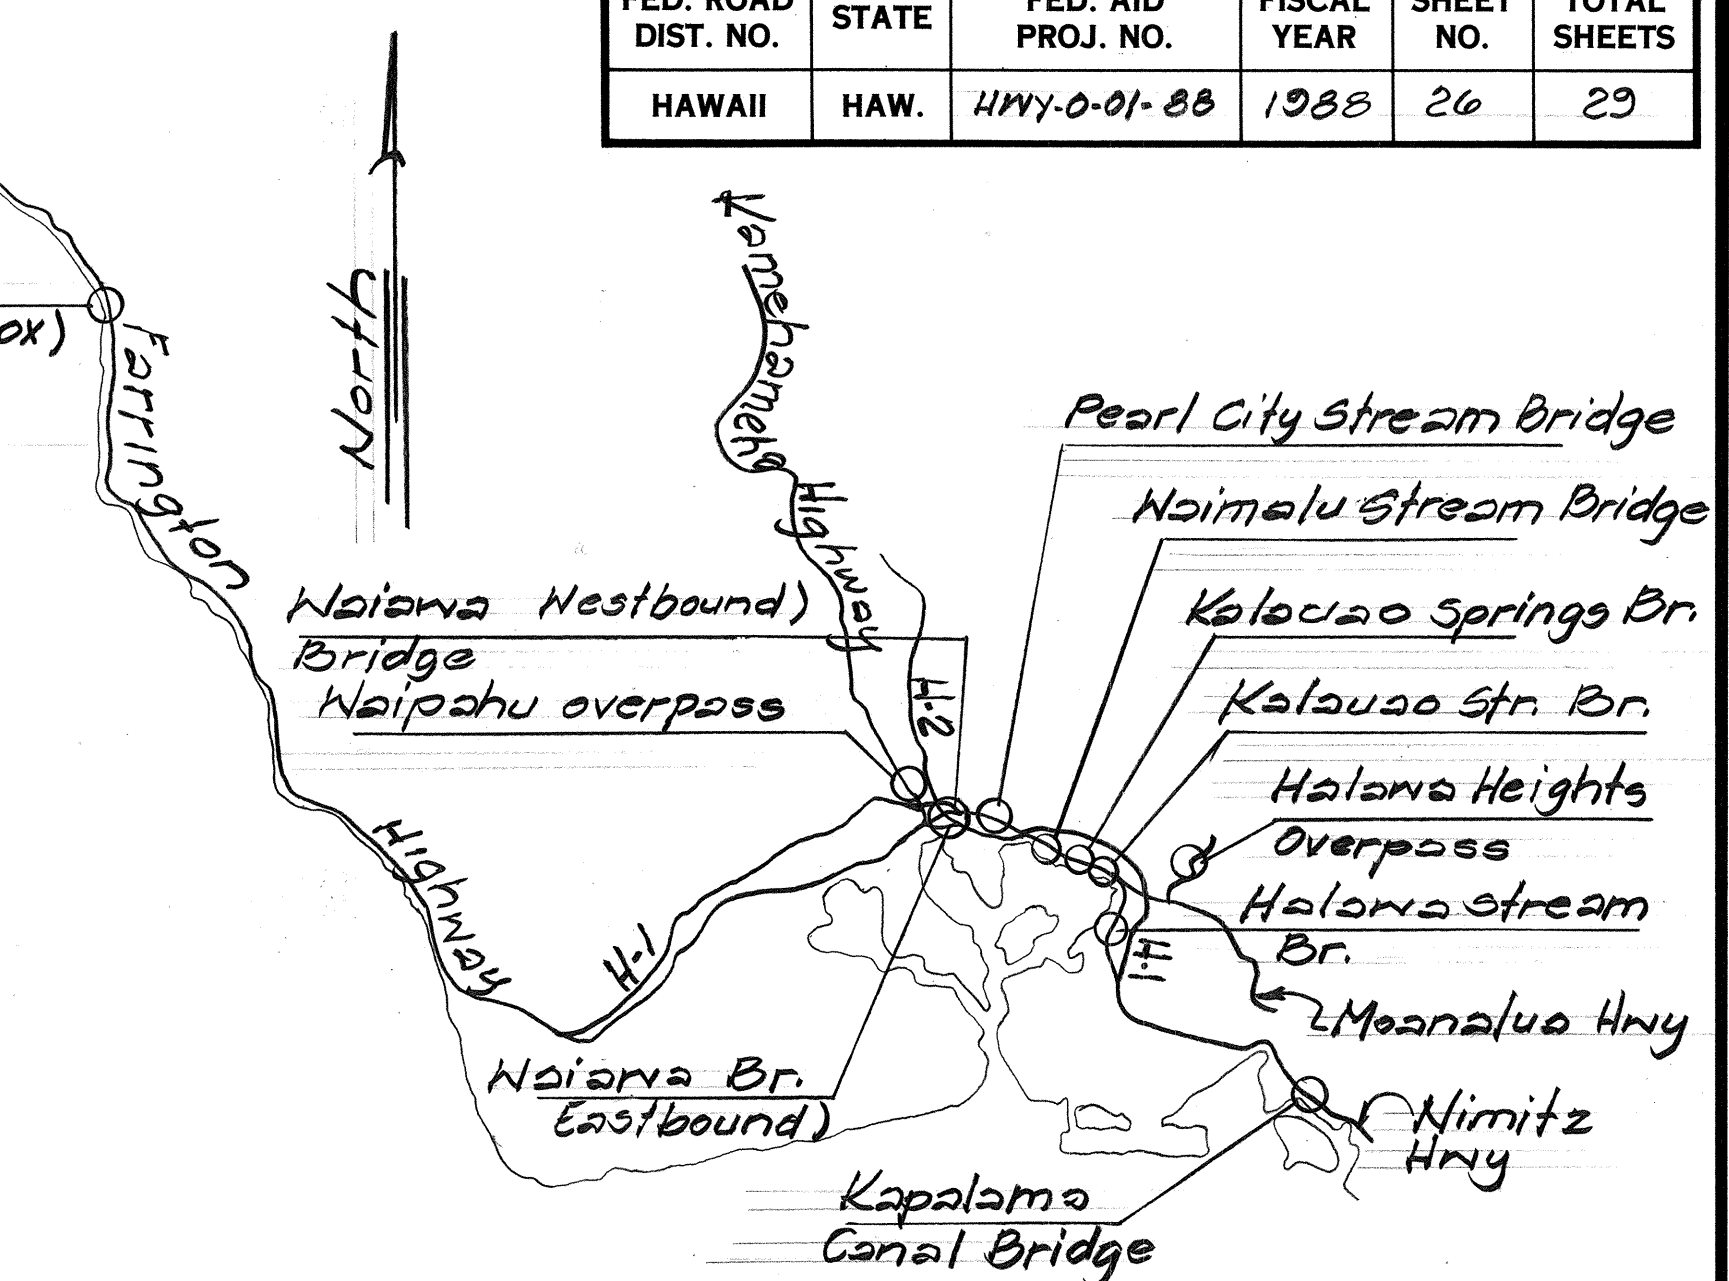


BRIDGE LOCATION PLAN
Not to Scale

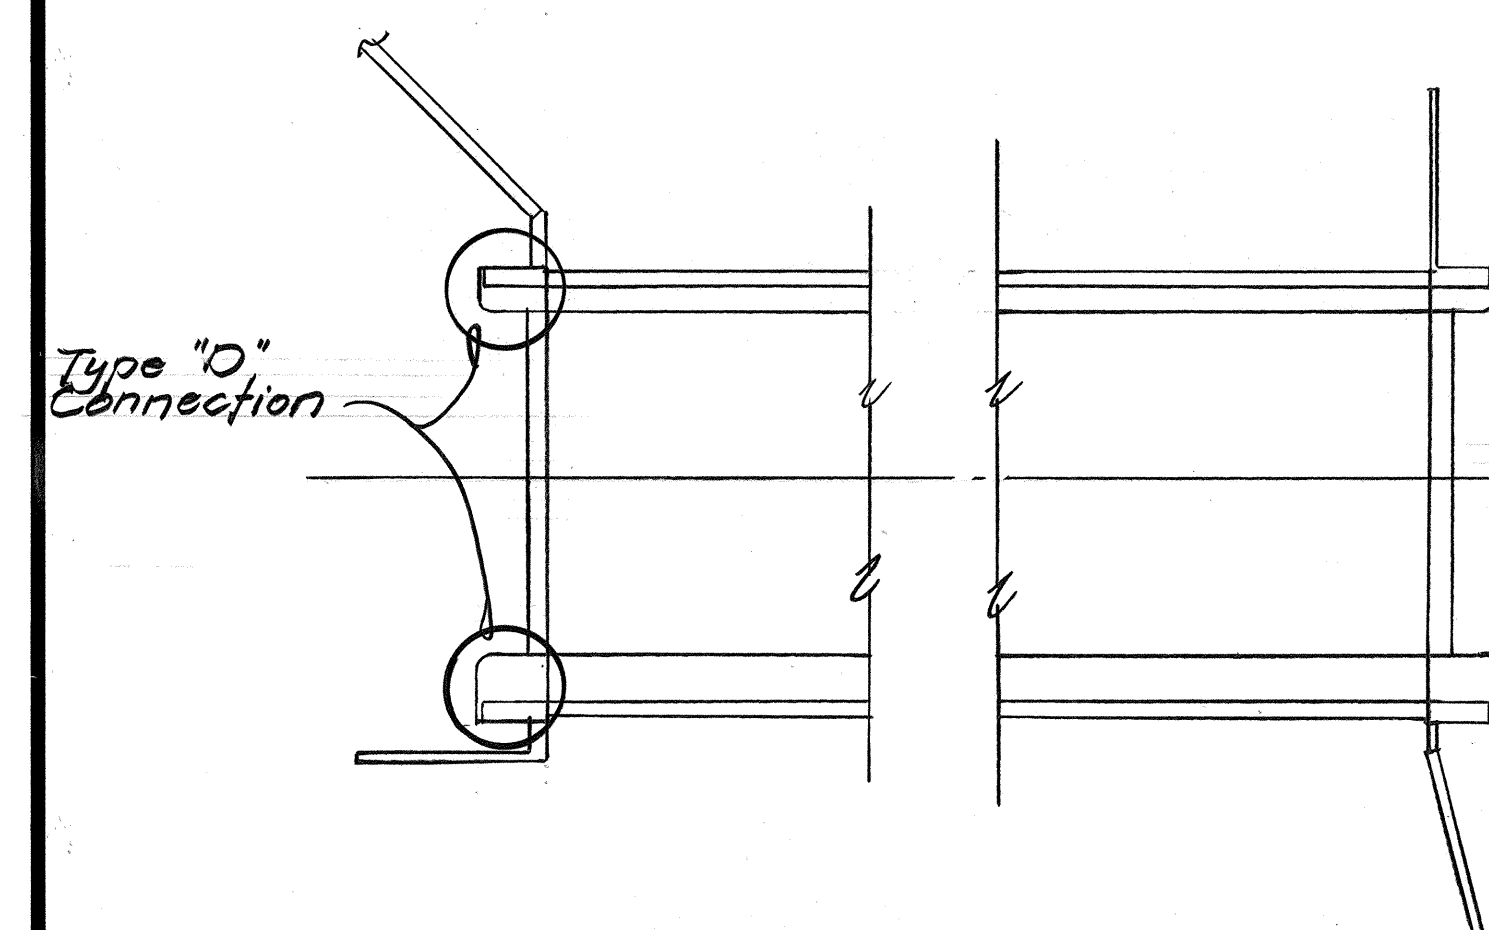


WAIANA STREAM BRIDGE ~ EASTBOUND

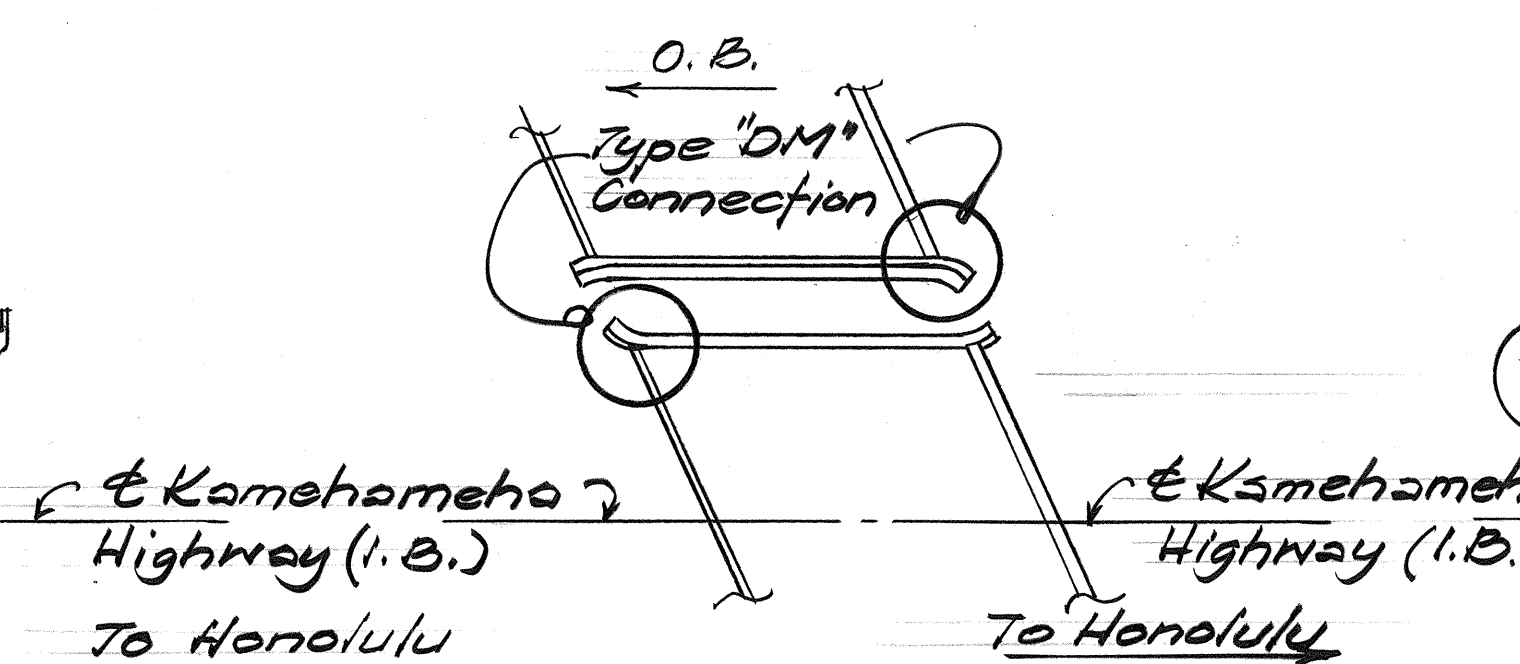


PEARL CITY STREAM BRIDGE

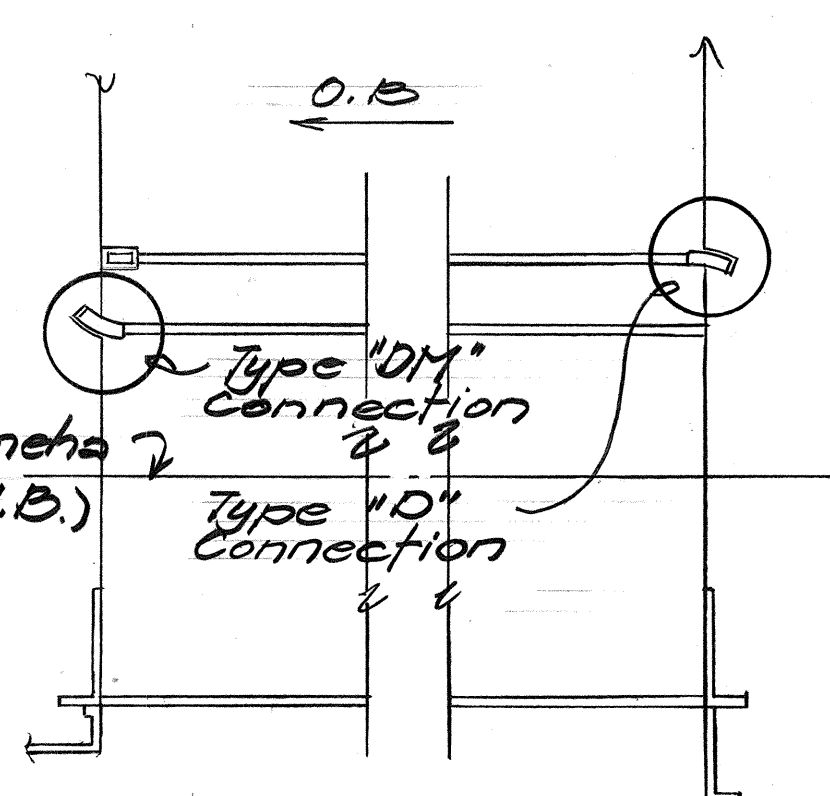


NAIMALU STREAM BRIDGE

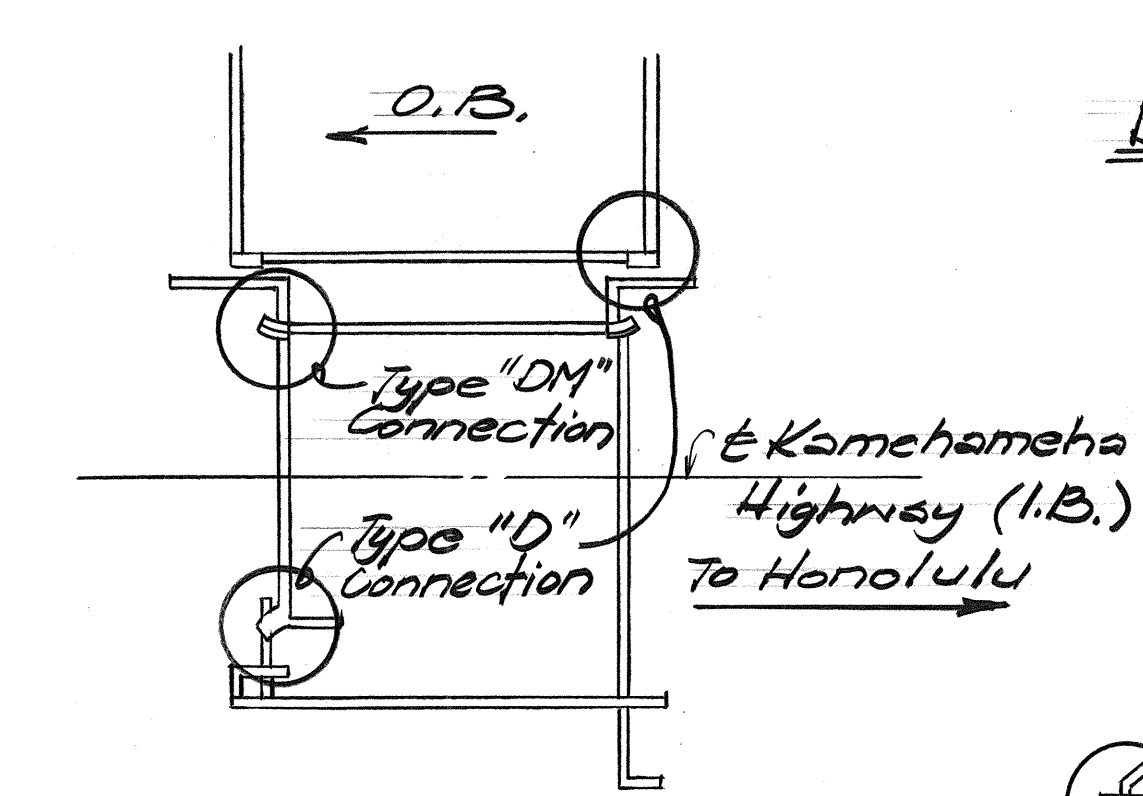


KALUAO SPRINGS BRIDGE

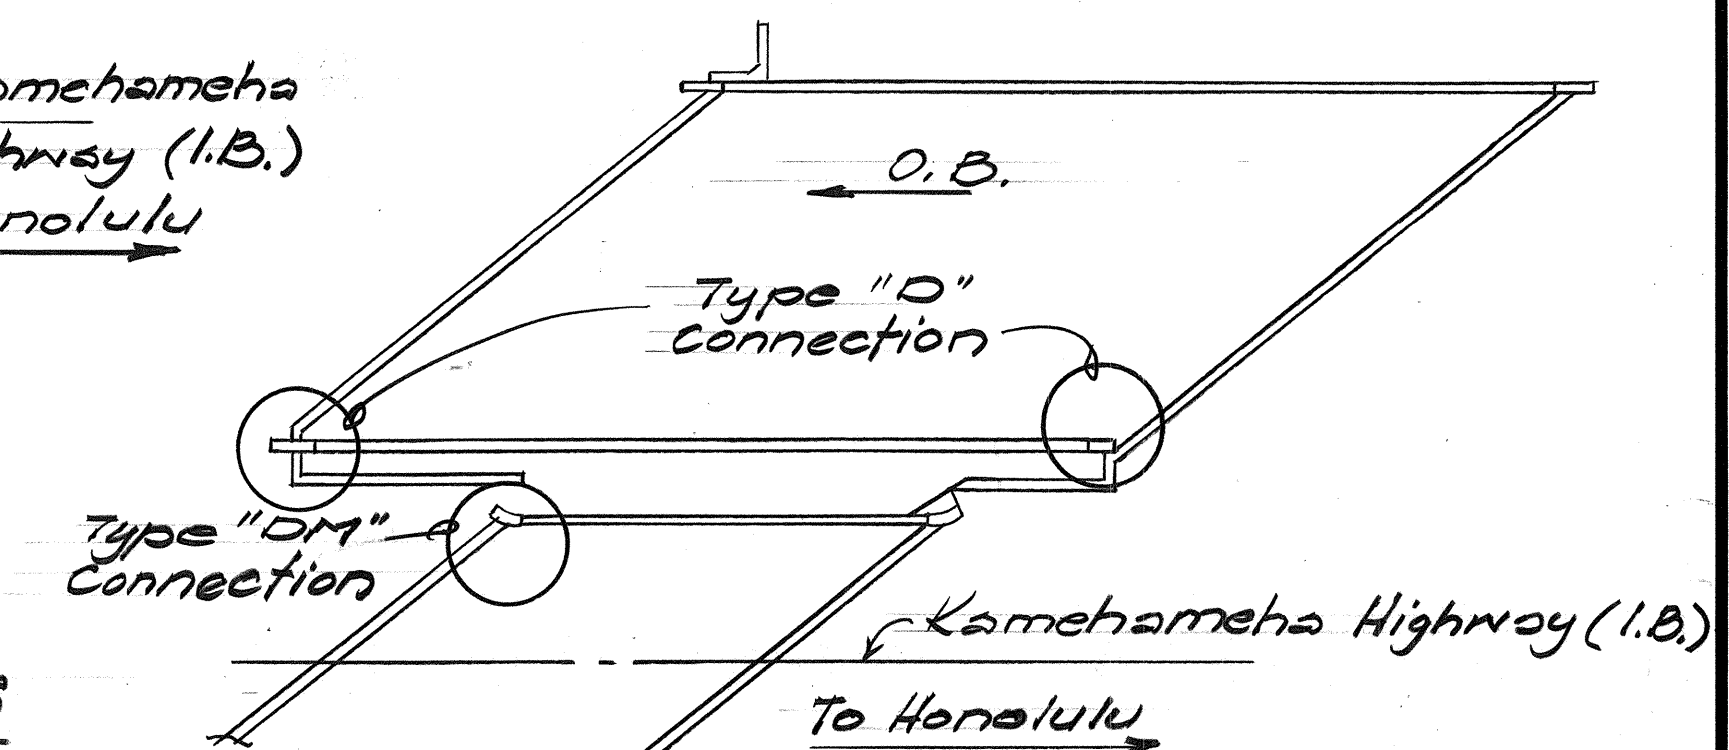


KALUAO STREAM BRIDGE

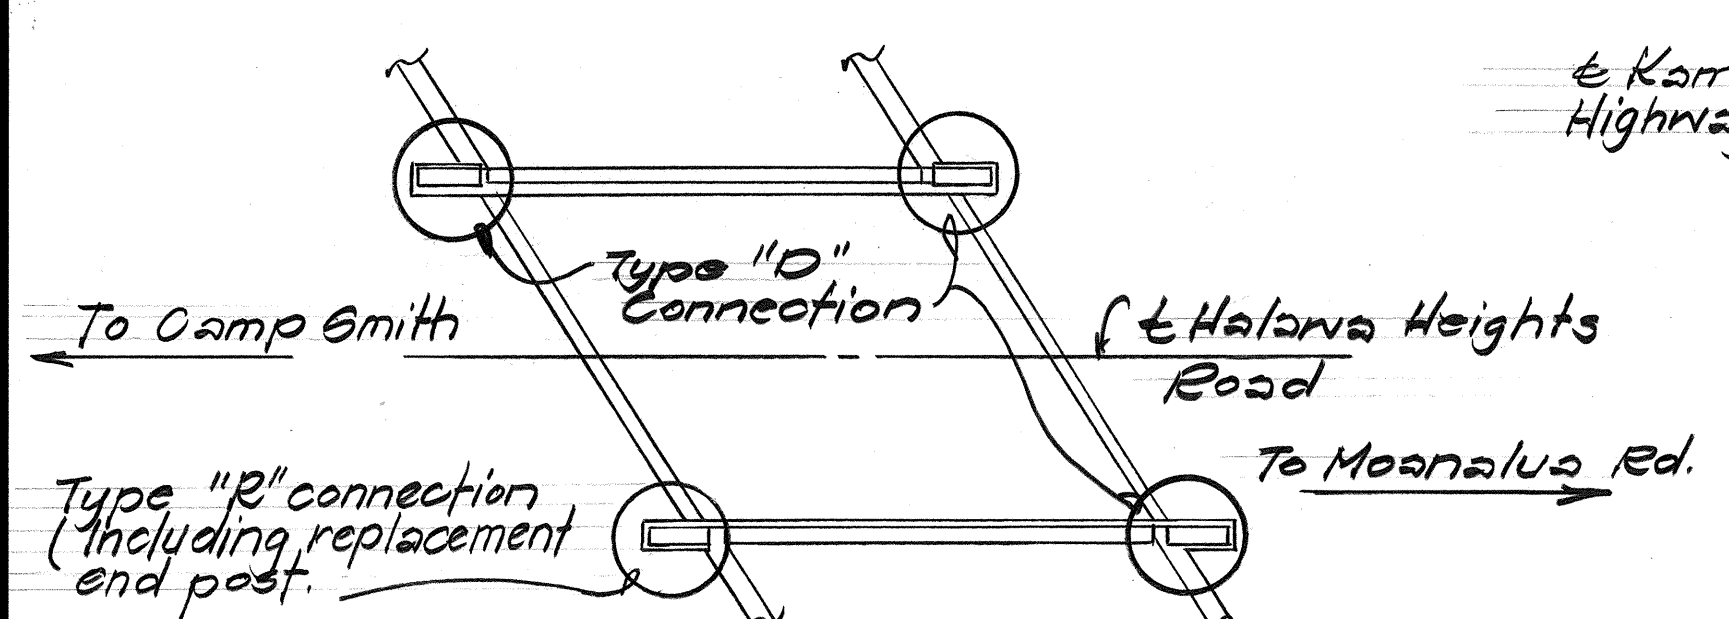

HALAWA HEIGHTS OVERPASS

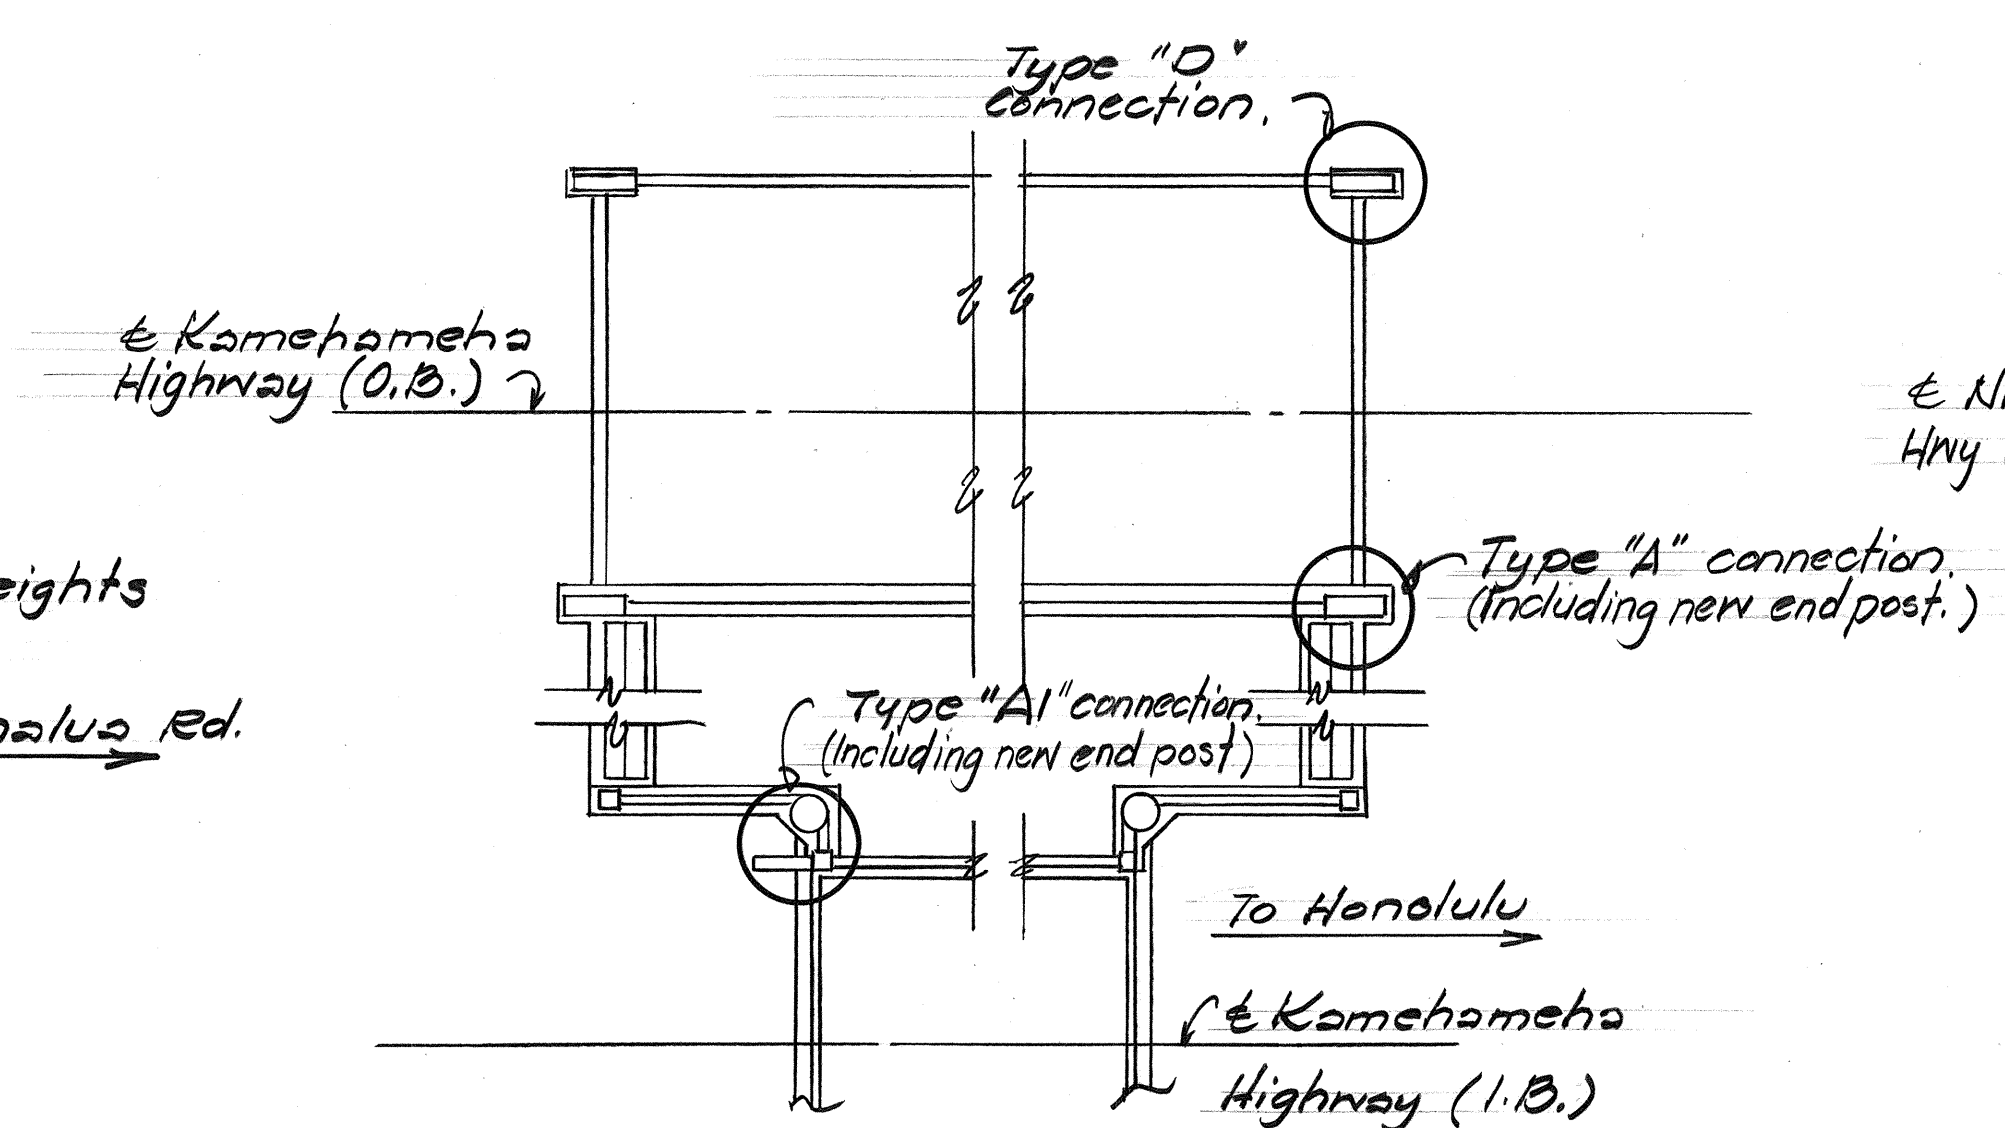

HALAWA STREAM BRIDGE

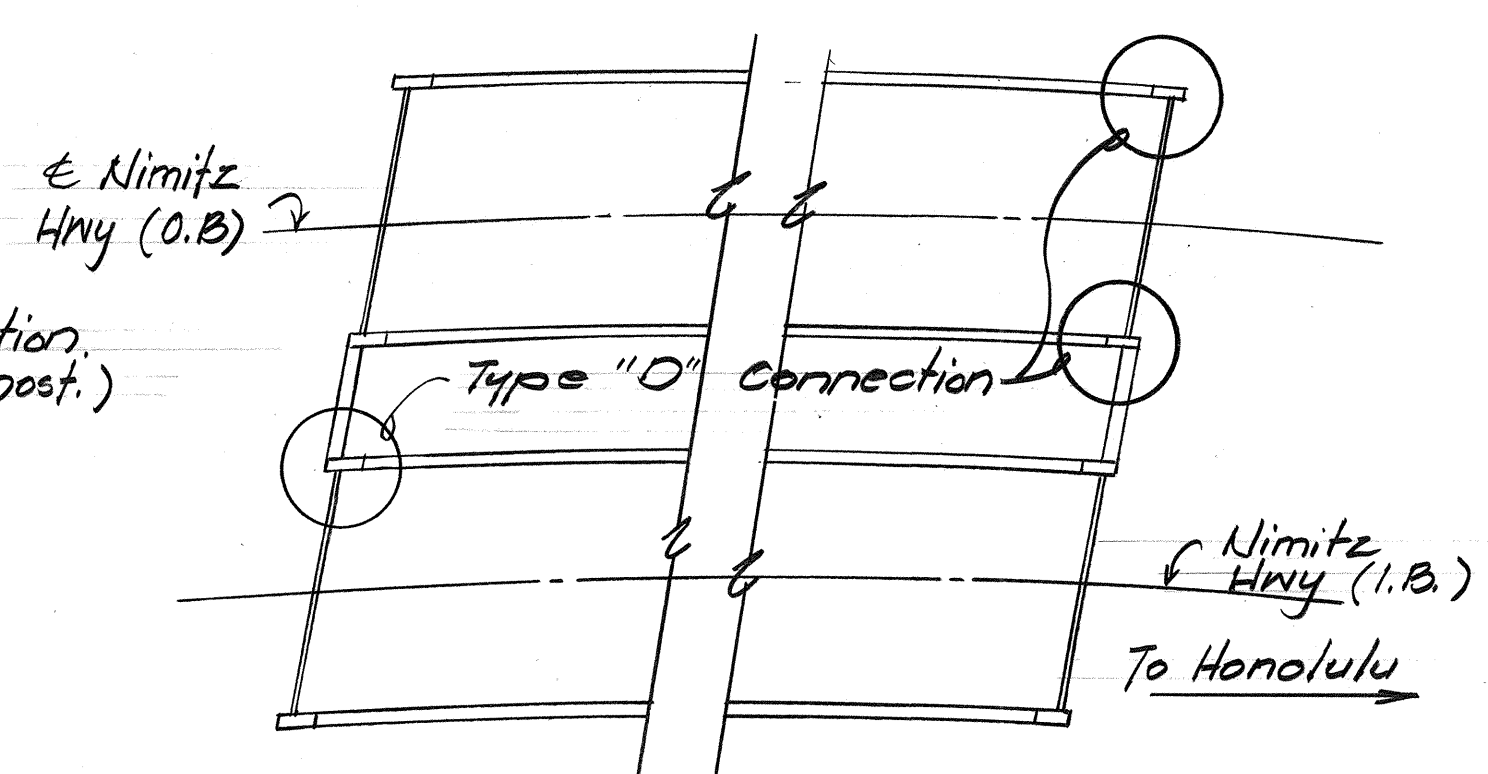

KAPALAMA CANAL BRIDGE

STATE OF HAWAII
DEPARTMENT OF TRANSPORTATION
HIGHWAYS DIVISION

BRIDGE LOCATION PLAN
GUARDRAIL AND SHOULDER IMPROVEMENTS
AT VARIOUS LOCATIONS ON OAHU
Project No. HWY-0-01-88
Not To Scale
Date: Nov. 1987
SHEET No. P1 OF 4 SHEETS

SURVEY PLOTTED BY	DATE
DRAWN BY	
DESIGNED BY	
QUANTITIES BY	
CHECKED BY	
ORIGINAL PLAN	
NOTE BOOK	
NO.	