



FED. ROAD DIST. NO.	STATE	FED. AID PROJ. NO.	FISCAL YEAR	SHEET NO.	TOTAL SHEETS
HAWAII	HAW.	03D-01-08M	1980	5	35

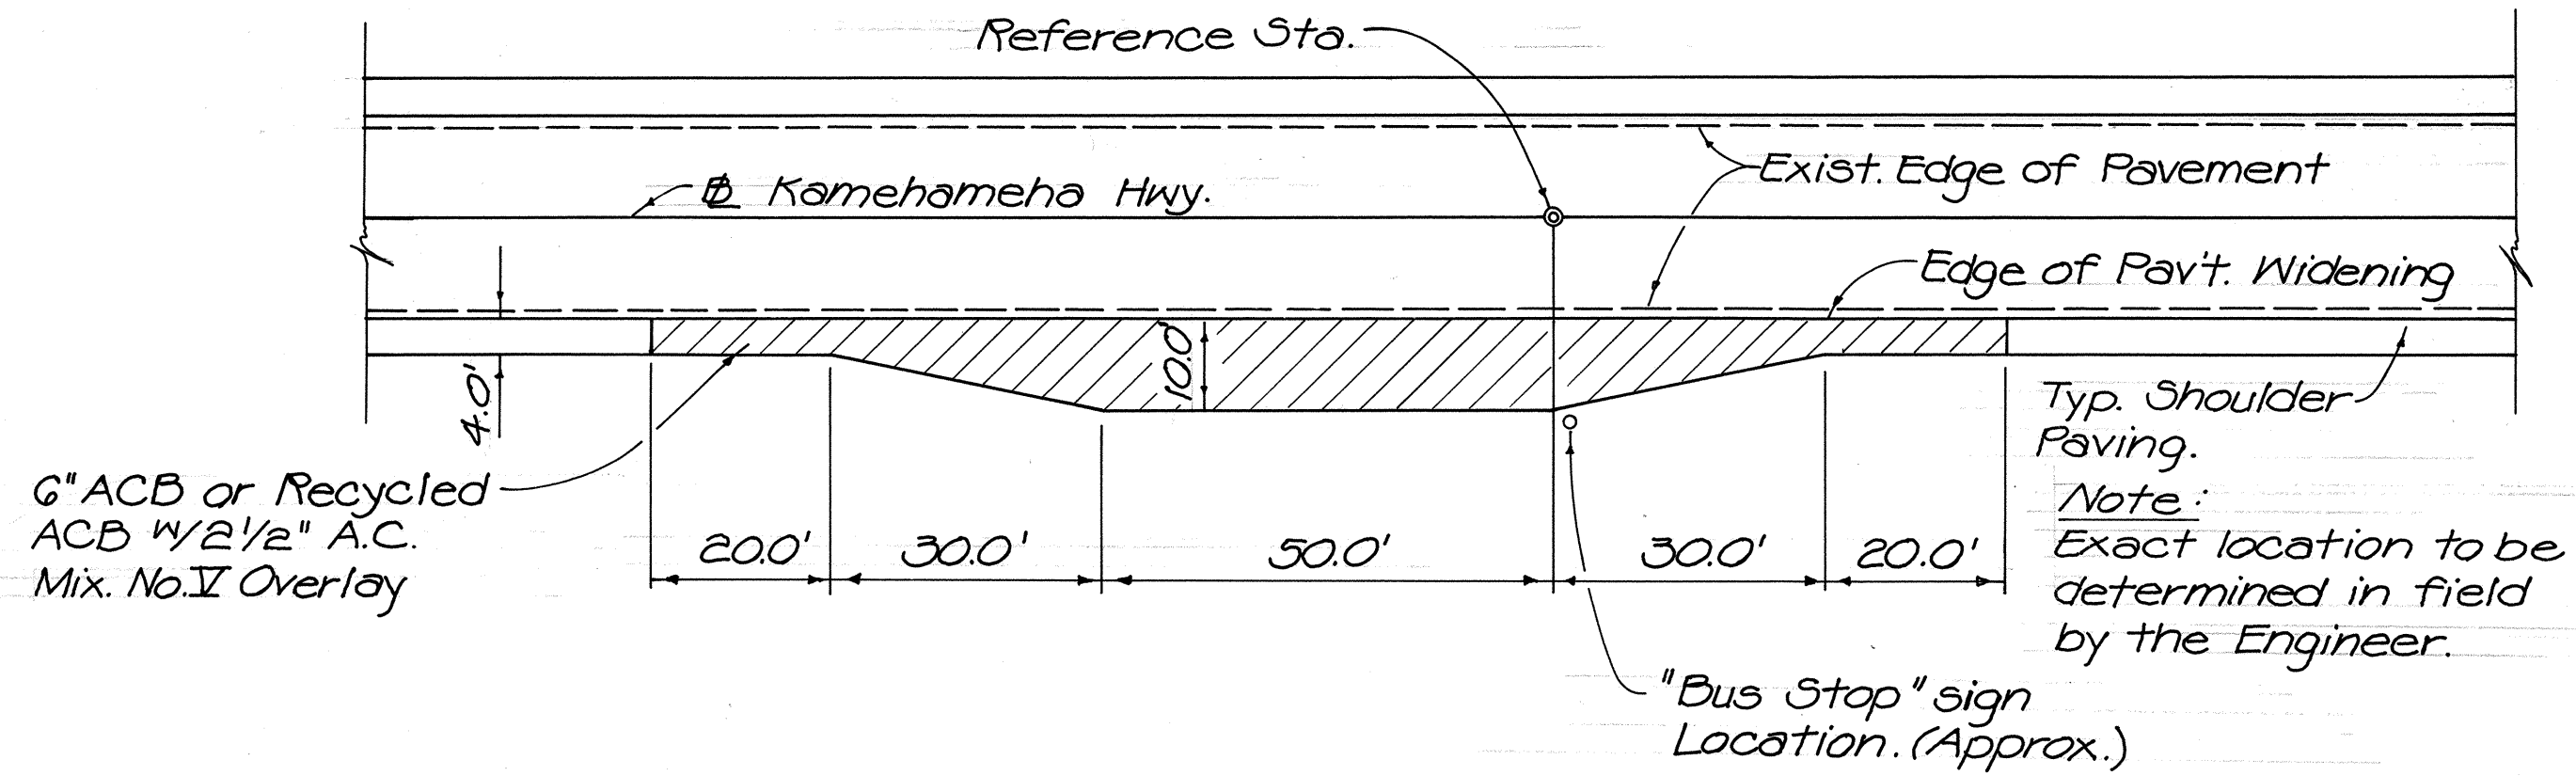

BUS BAY DETAIL

Scale: 1" = 20'

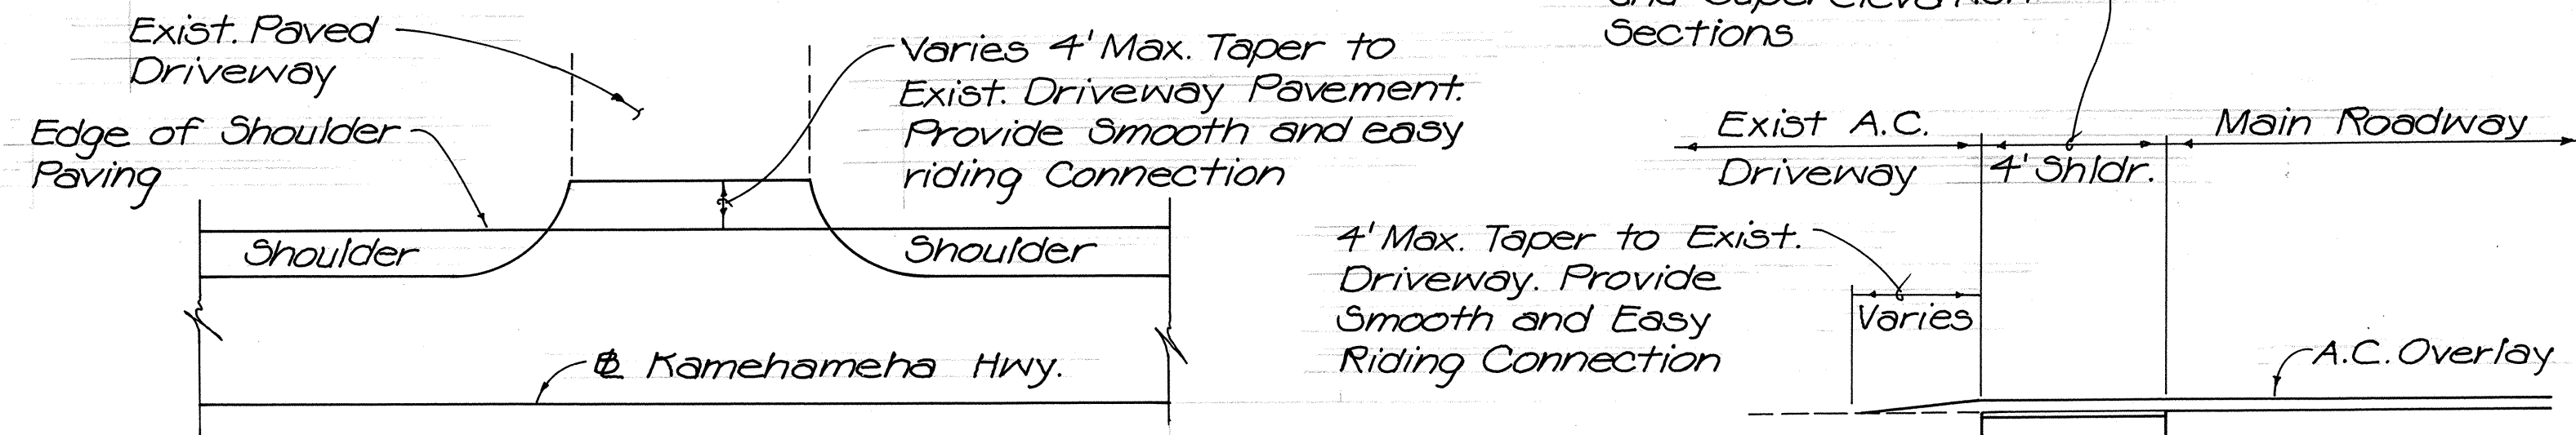


PLAN

SECTION


DRIVEWAY CONNECTION DETAIL

Not to Scale

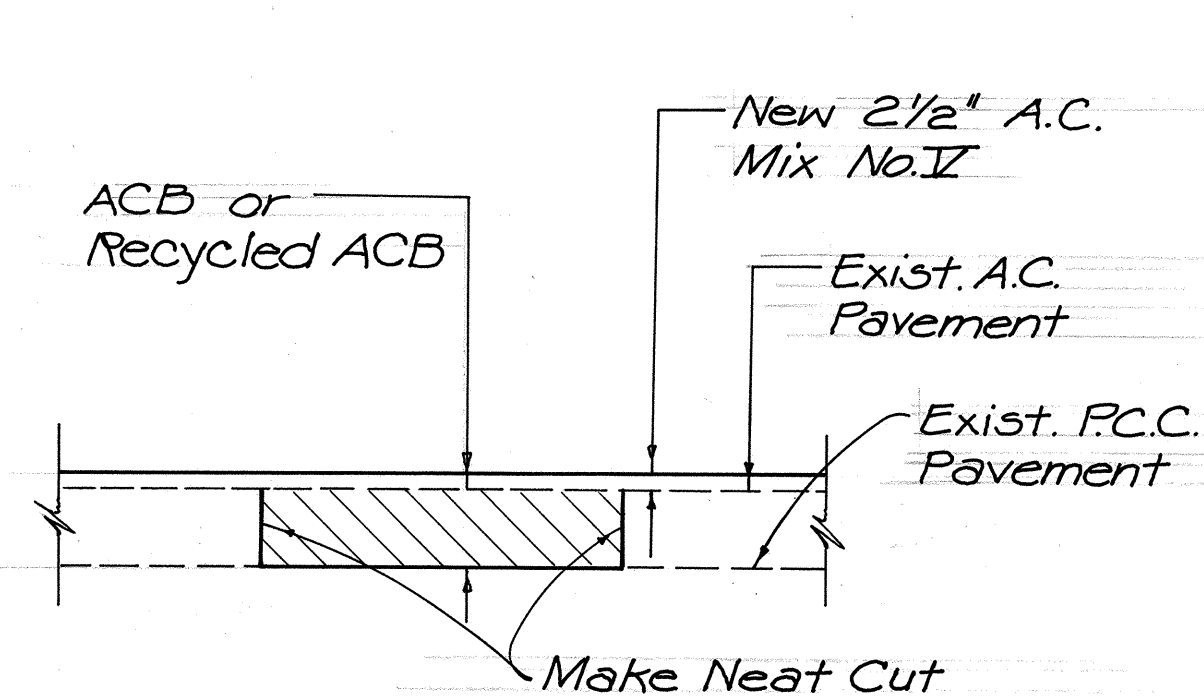

RECONSTRUCTION AREA SECTION

Not to Scale

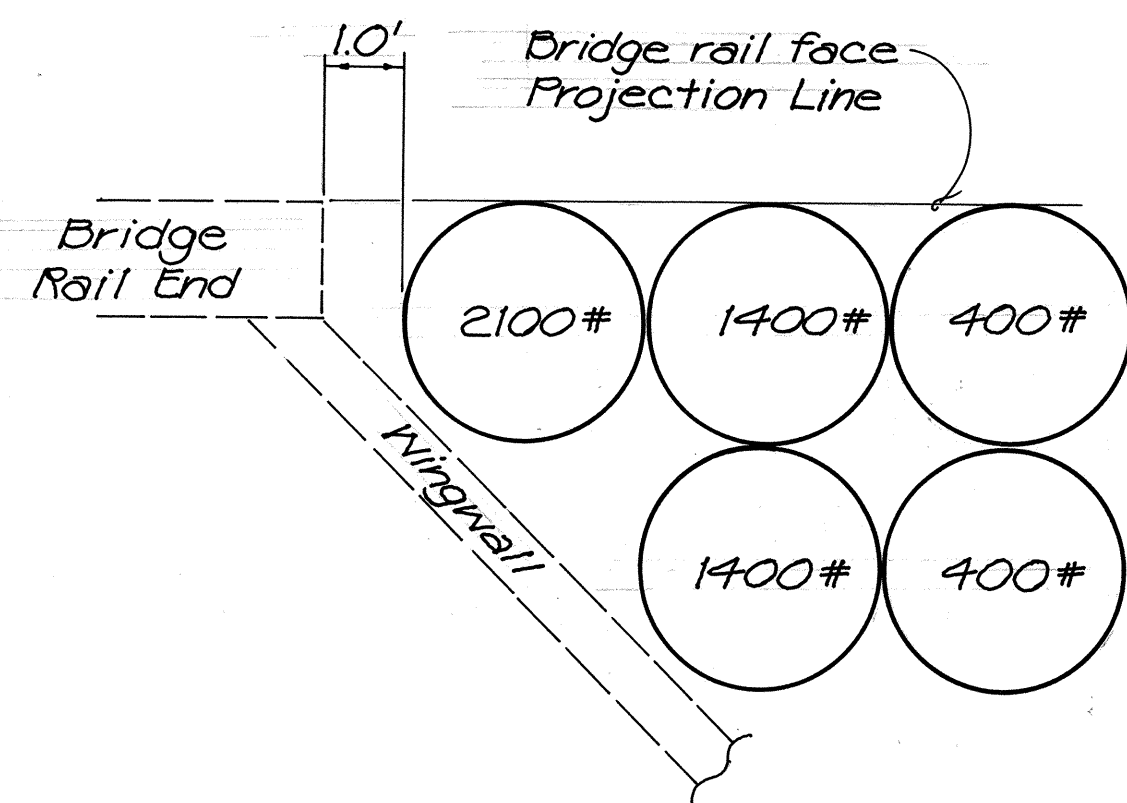


Contractor shall install Inertia Barrier System on a surface slope not to exceed 5% Payment to prepare the surface will be considered incidental to the Inertia Barrier System item.

INERTIAL BARRIER SYSTEM

@ Sta 559+85 ± Rt.


Not to Scale

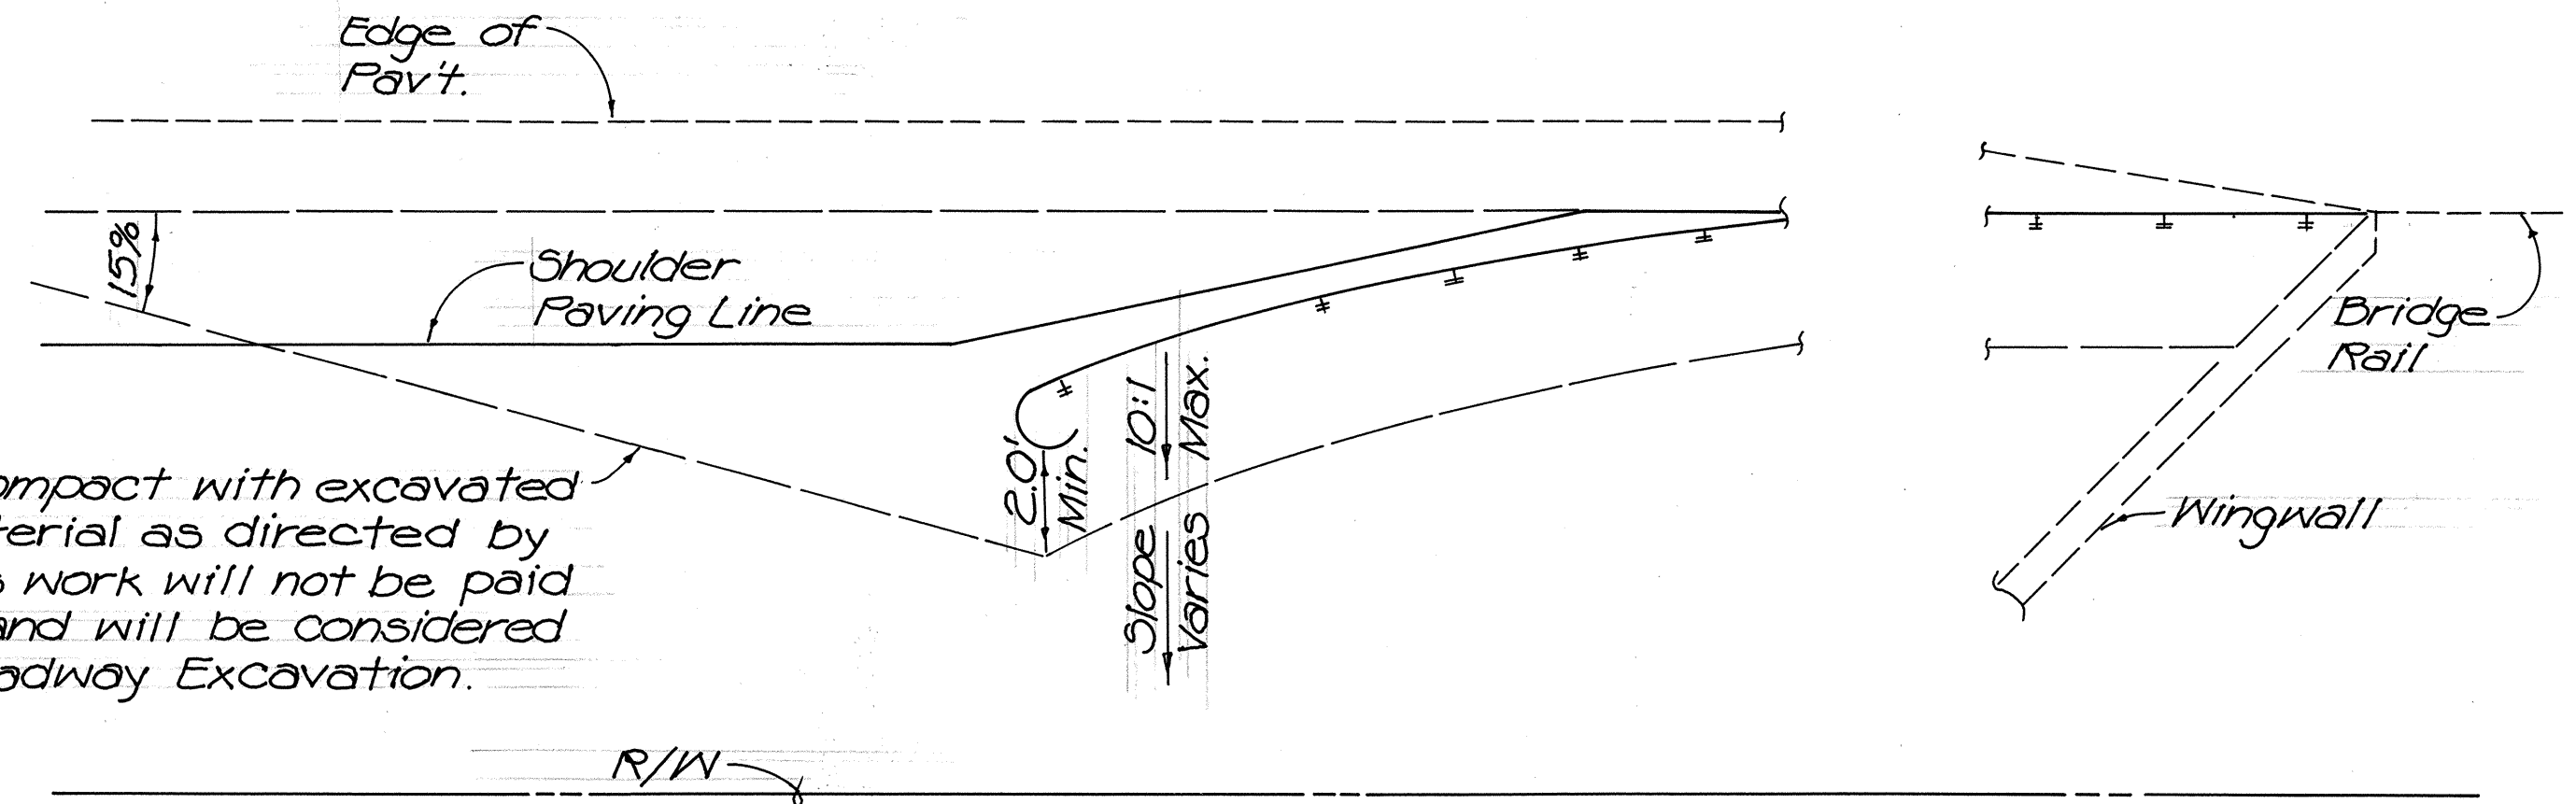

TERRAIN SHAPING @ GUARDRAIL (OTHER THAN @ FOOTBRIDGE)

FOR WAIHAOLE (NORTH) & WAIKANE BRIDGES

Scale: 1/4" = 1'-0"

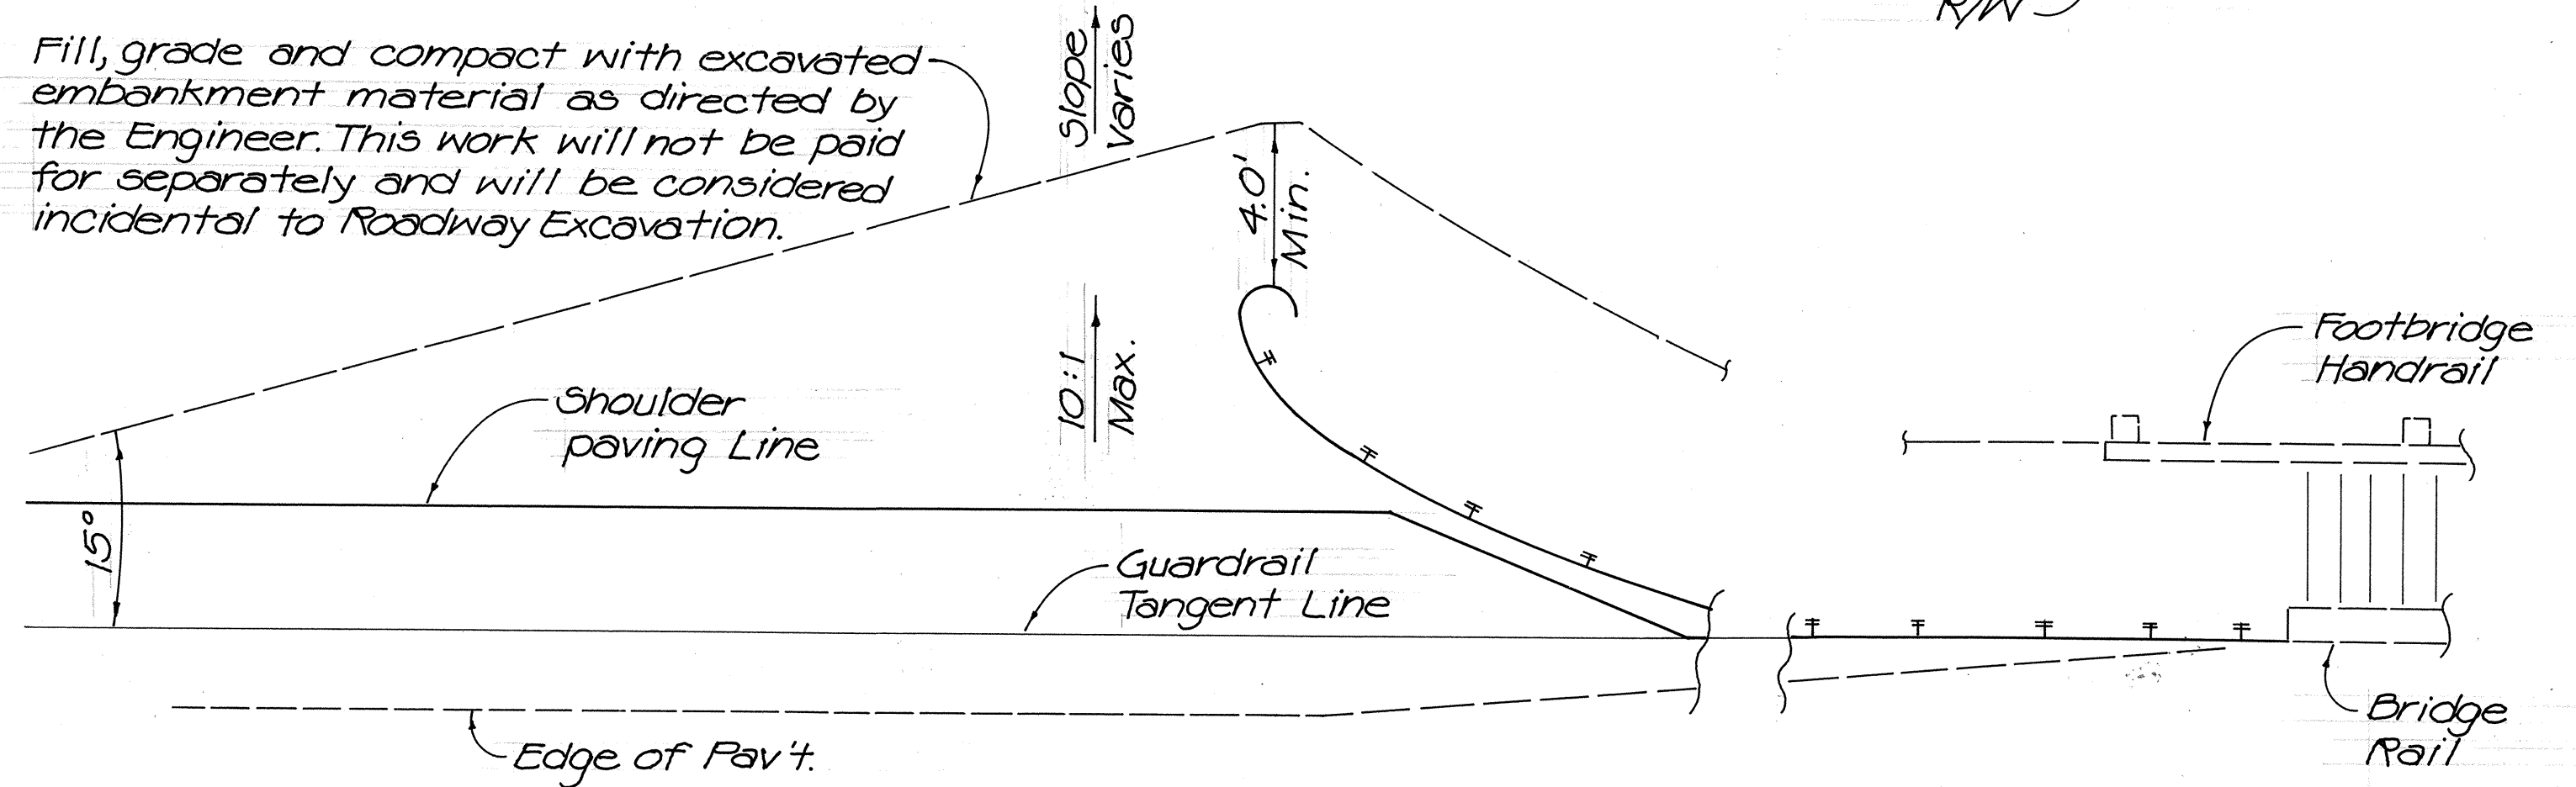

TERRAIN SHAPING @ FOOTBRIDGE SIDE FOR WAIHAOLE (NORTH) & WAIKANE BRIDGES

Scale: 1/4" = 1'-0"

STATE OF HAWAII
DEPARTMENT OF TRANSPORTATION
HIGHWAYS DIVISION

MISCELLANEOUS DETAILS
KAMEHAMEHA HIGHWAY RESURFACING
Waiahole Valley Rd. to Kualoa
Proj. No. 83D-01-88M

Date: Oct., 1981

SHEET No. 1 OF 1 SHEETS