




FED. ROAD DIST. NO.	STATE	PROJ. NO.	FISCAL YEAR	SHEET NO.	TOTAL SHEETS
HAWAII	HAW.	83B-01-88M	1988	4	19

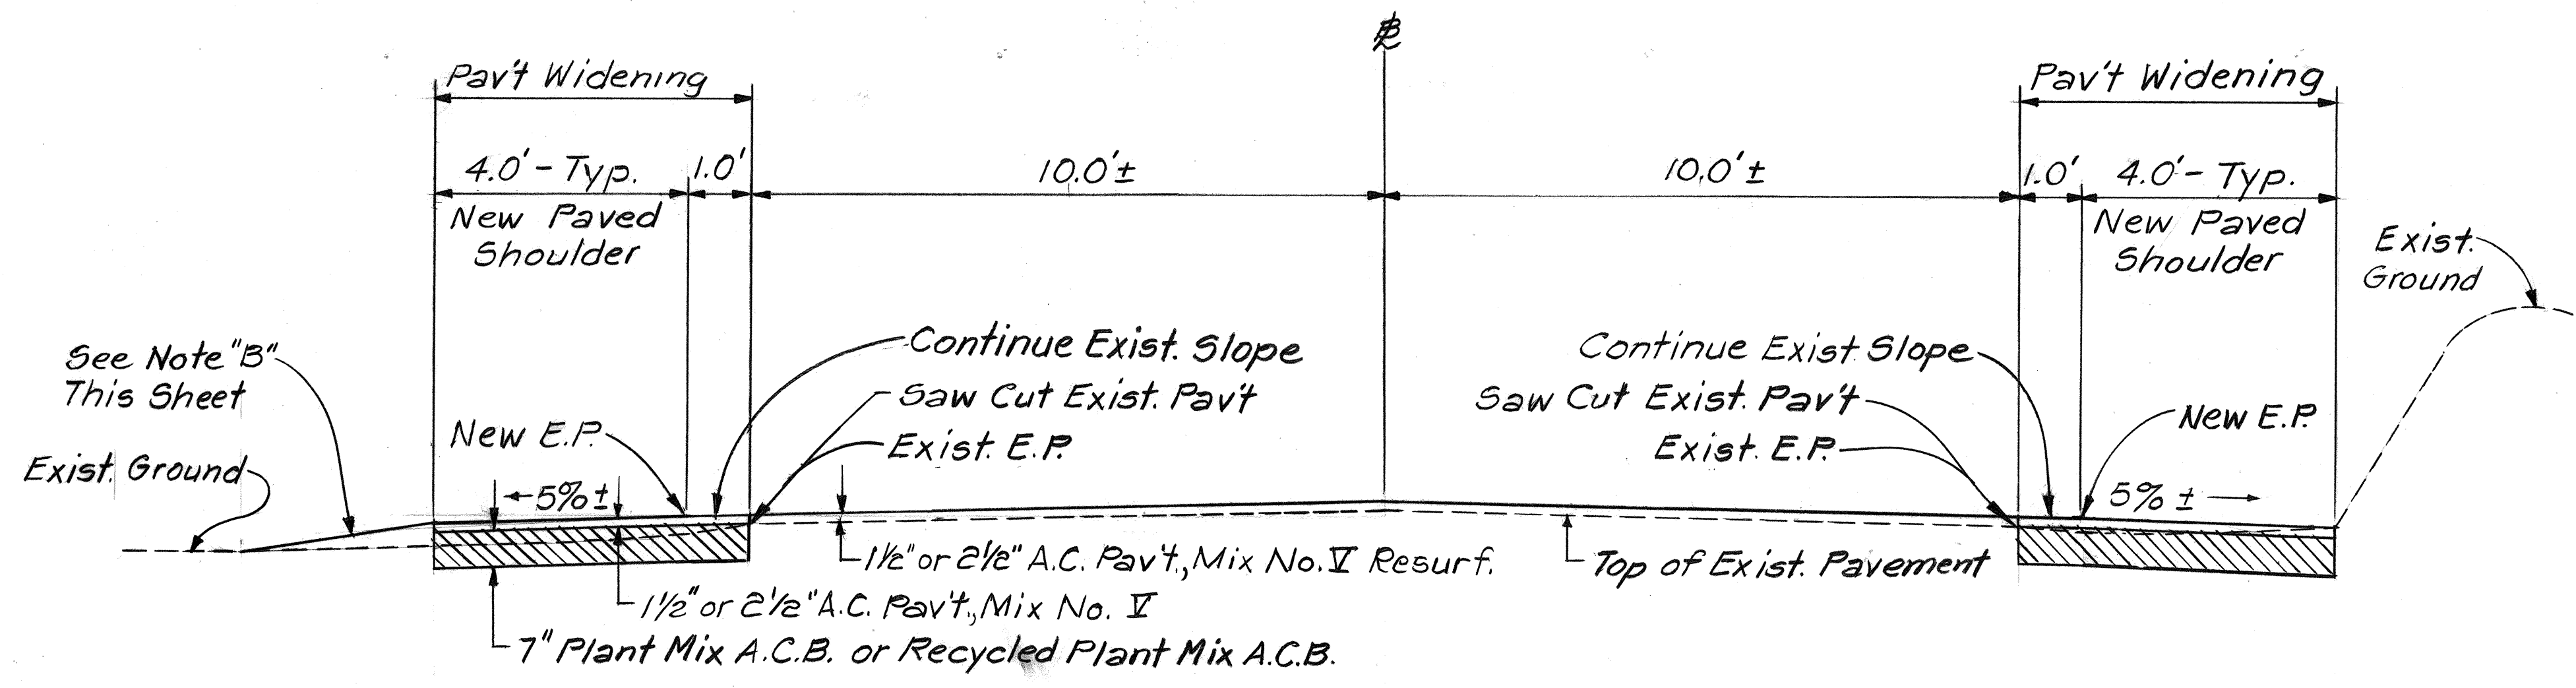


TYPICAL TANGENT SECTION
Scale: 1/2" = 1'-0"

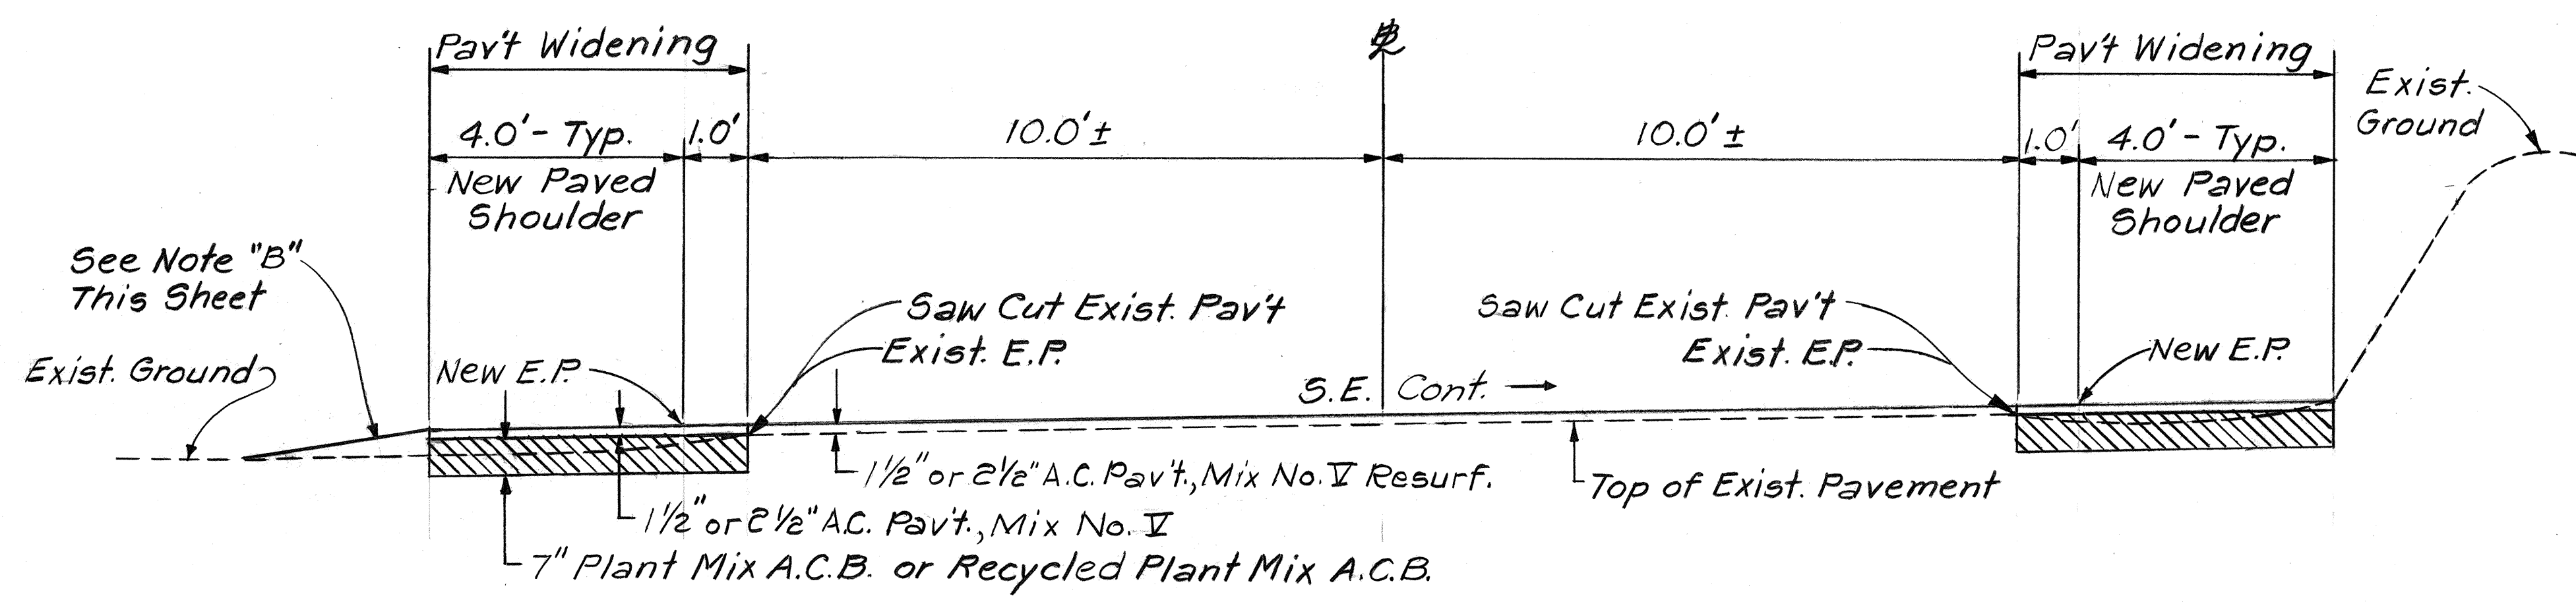

TYPICAL SUPERELEVATED SECTION
Scale: 1/2" = 1'-0"

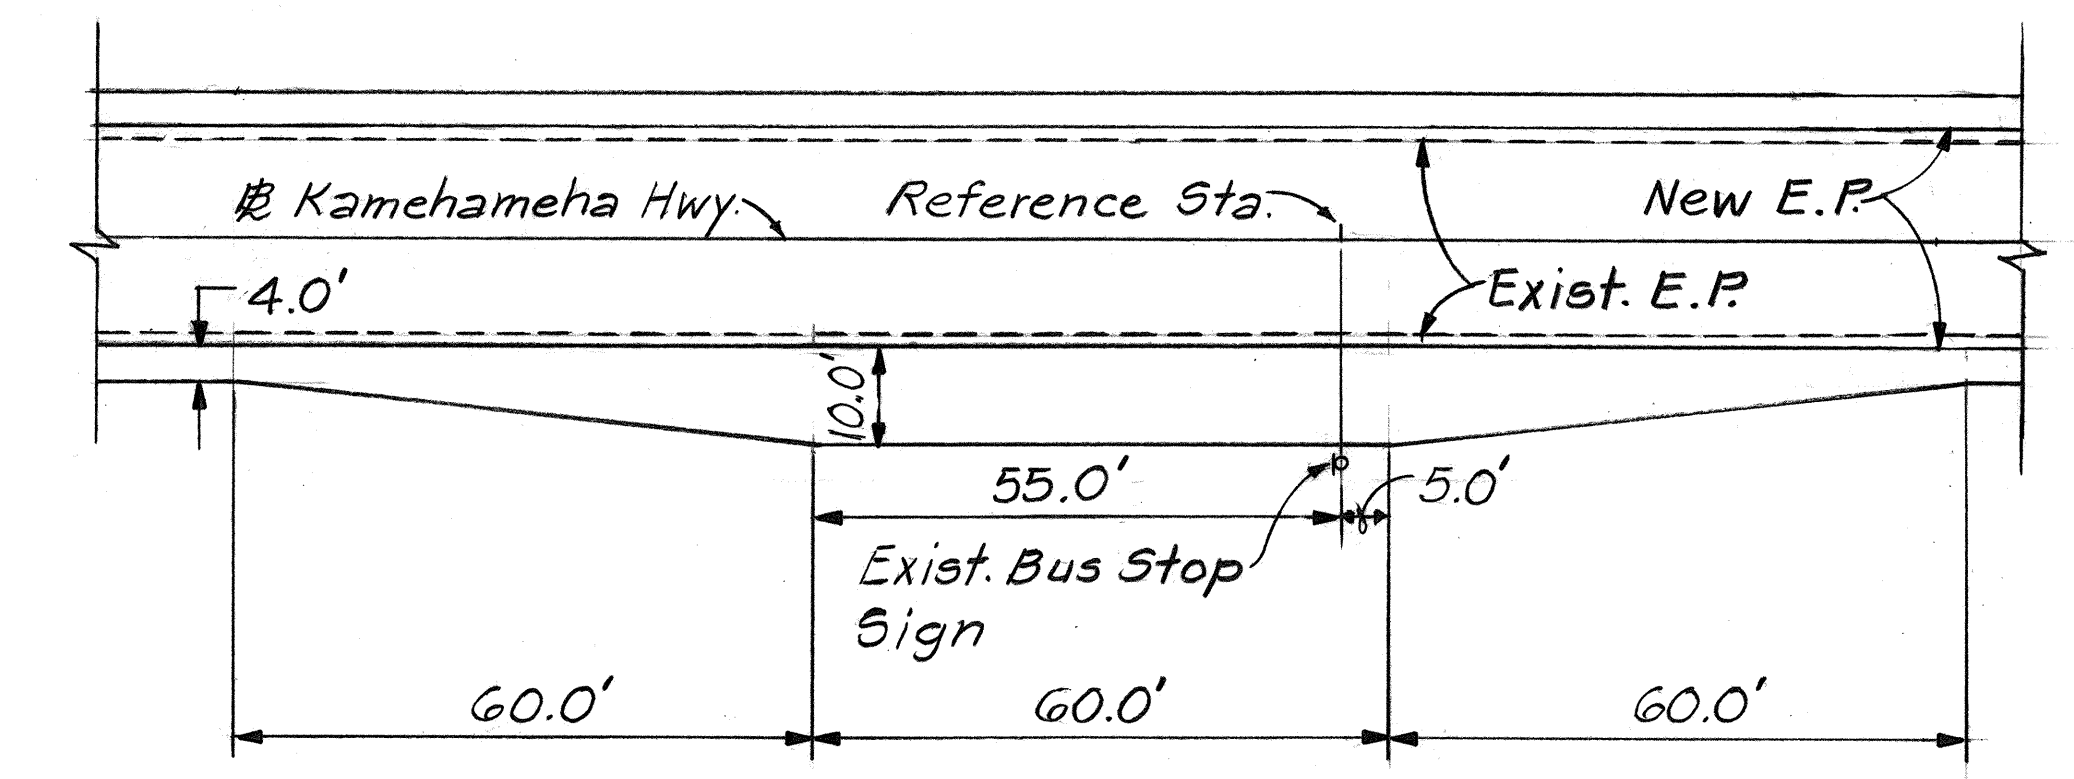

PLAN
Scale: 1" = 20'-0"

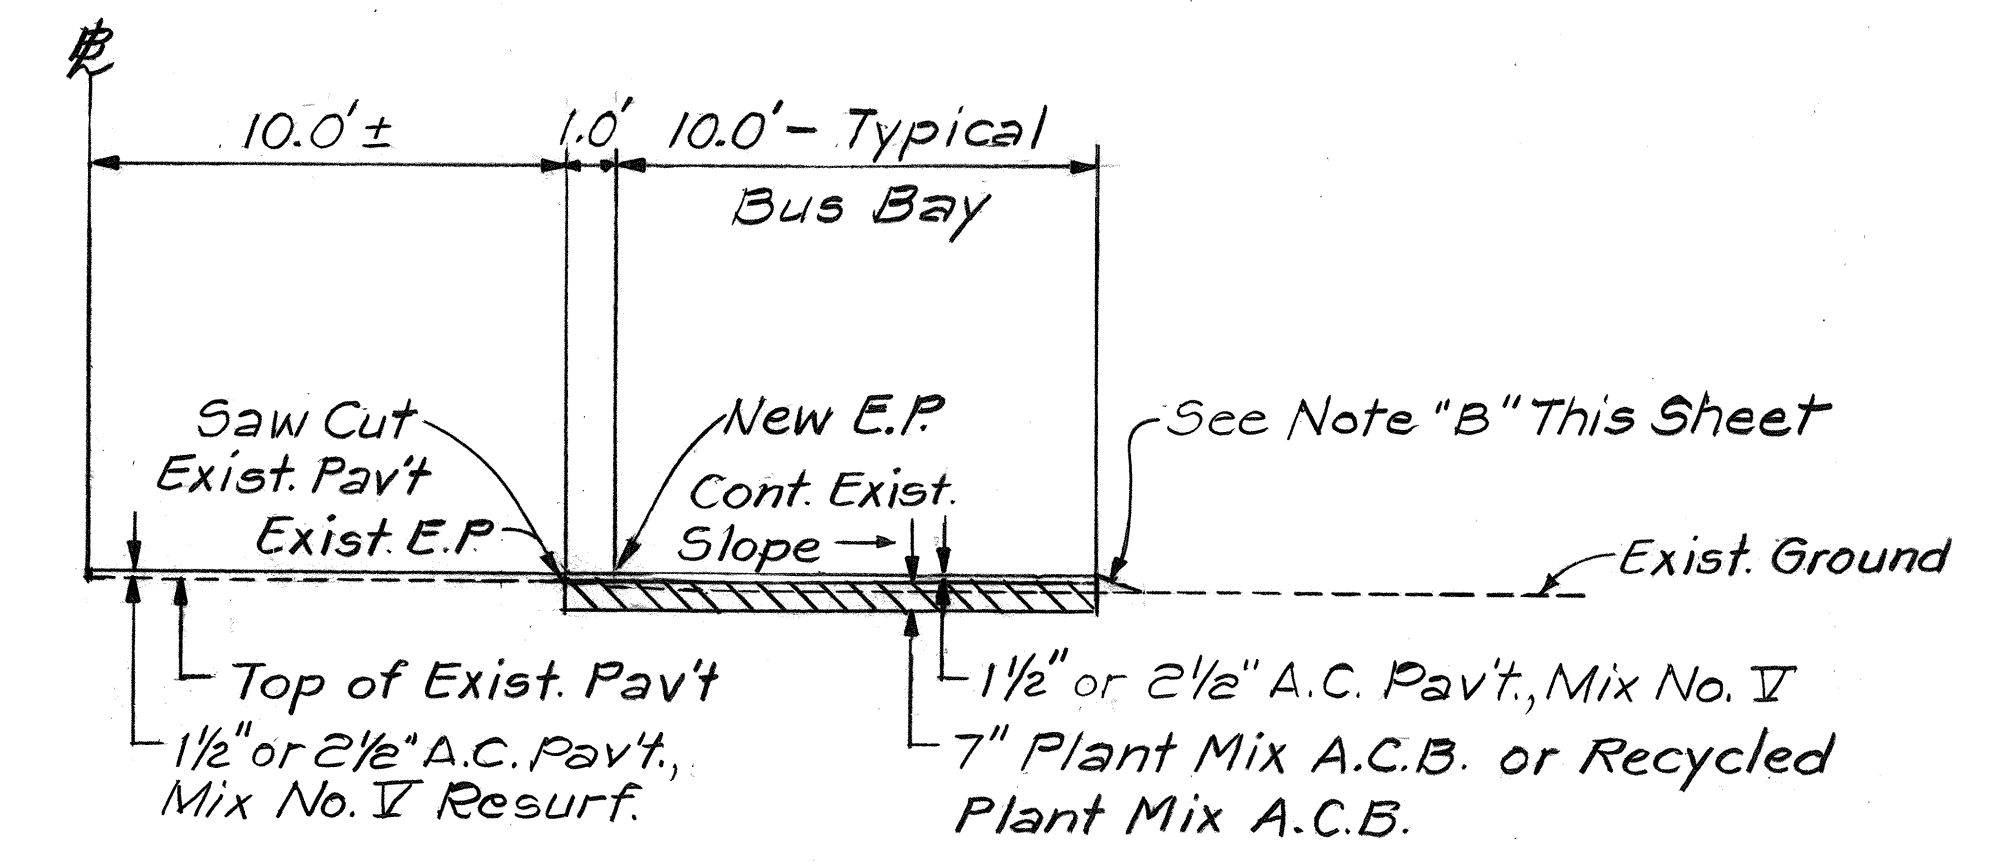


SECTION
Scale: 1/4" = 1'-0"

TYPICAL BUS BAY DETAIL
Scale: As Noted

NOTES:

- Widening pavement structure symmetrical about baseline.
- Dress existing shoulder by clearing and grubbing; and backfilling, grading and compacting with suitable embankment material as directed by the Engineer. This work shall be incidental to roadway excavation.
- Remove top of existing concrete retaining wall to depth of 12 inches below the existing pavement.
- See Construction Schedule on Plan Sht. No. 3 for areas with narrow shoulder widths.

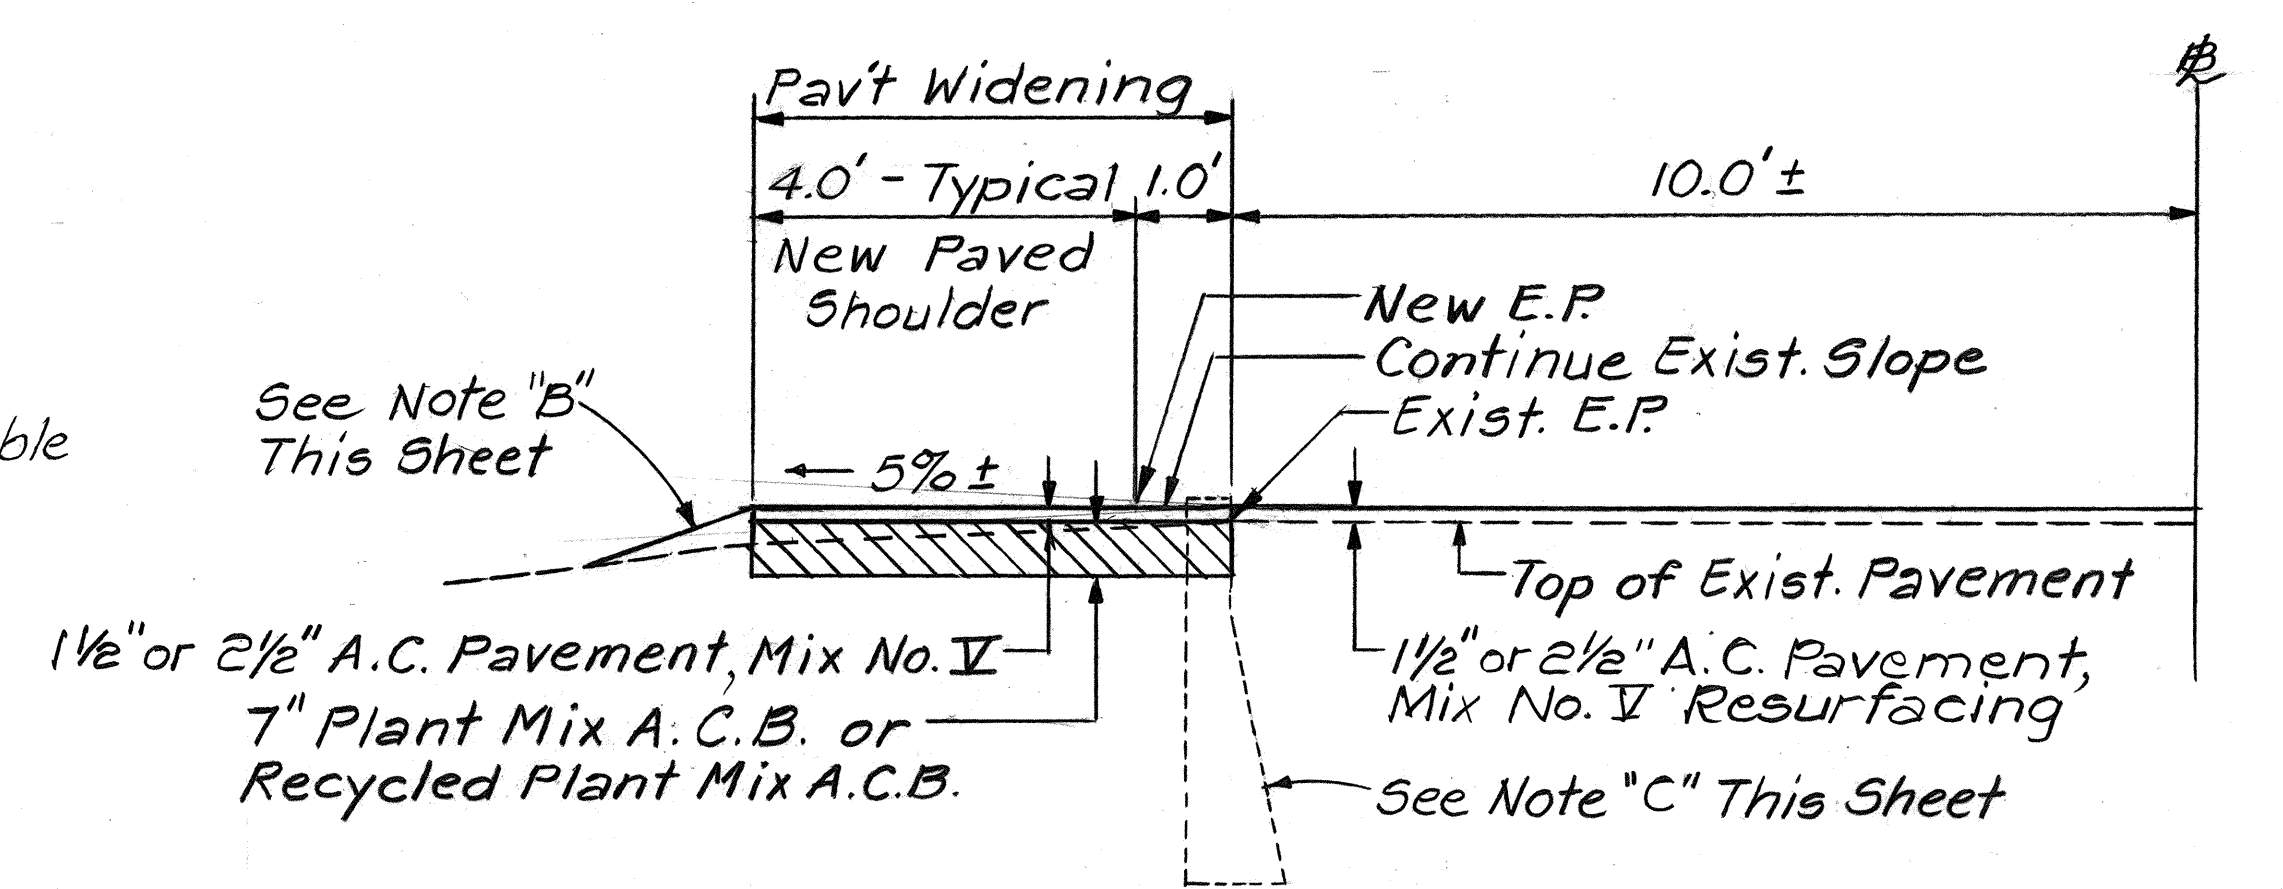

TYPICAL DETAIL

Sta. 134+95± to Sta. 136+70±, Sta. 143+60± to Sta. 143+90±,
Sta. 144+00± to Sta. 145+50±, Sta. 262+60± to Sta. 269+00±,
LEFT SHOULDER ONLY
Scale: 1/2" = 1'-0"


STATE OF HAWAII
DEPARTMENT OF TRANSPORTATION
HIGHWAYS DIVISION

TYPICAL SECTIONS AND DETAILS


KAMEHAMEHA HWY. RESURFACING
PROJECT NO. 83B-01-88M
Scale: As Shown Date: Mar., 1988
SHEET NO. 1 OF 2 SHEETS

DATE	_____
SURVEY PLOTTED BY	_____
DRAWN BY	_____
TRACED BY	_____
QUANTITIES BY	_____
CHECKED BY	_____
ORIGINAL PLAN	_____
NOTE BOOK	_____
No.	_____


FED. ROAD DIST. NO.	STATE	PROJ. NO.	FISCAL YEAR	SHEET NO.	TOTAL SHEETS
HAWAII	HAW.	83B-01-88M	1988	5	19

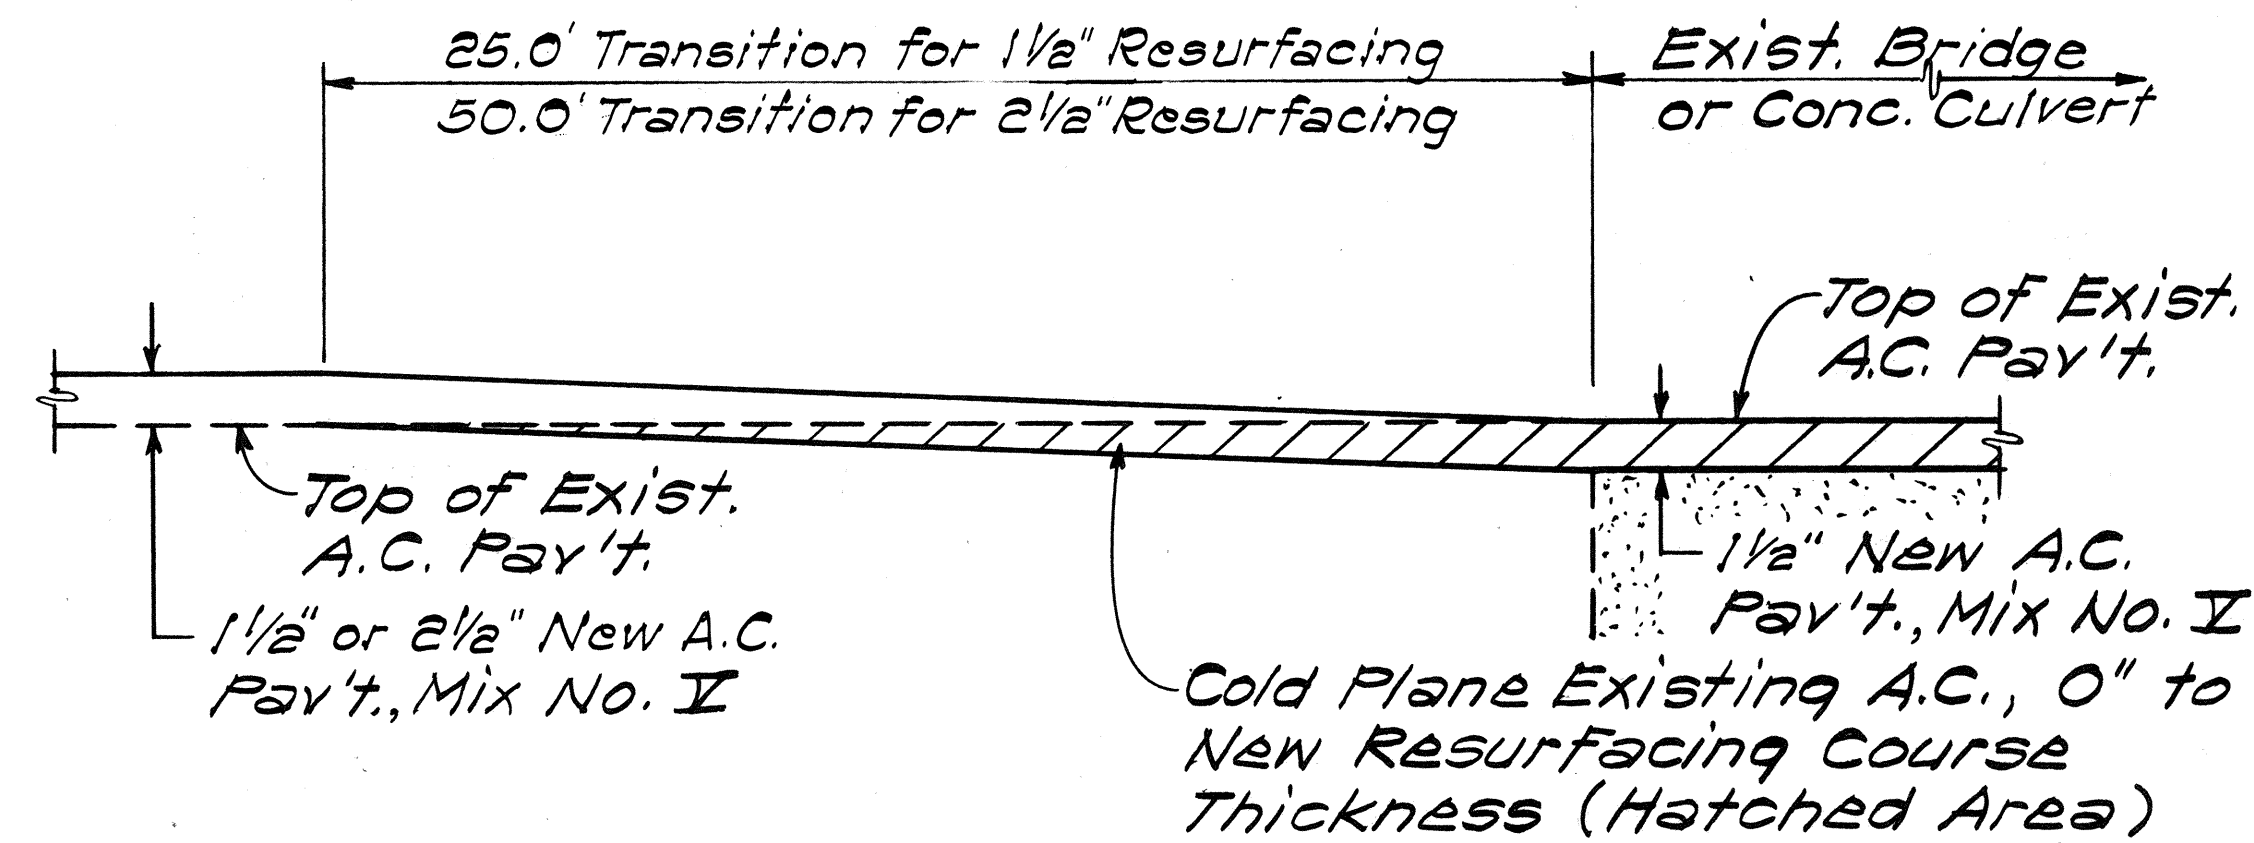


RESURFACING AT STRUCTURE DETAIL
Not to Scale

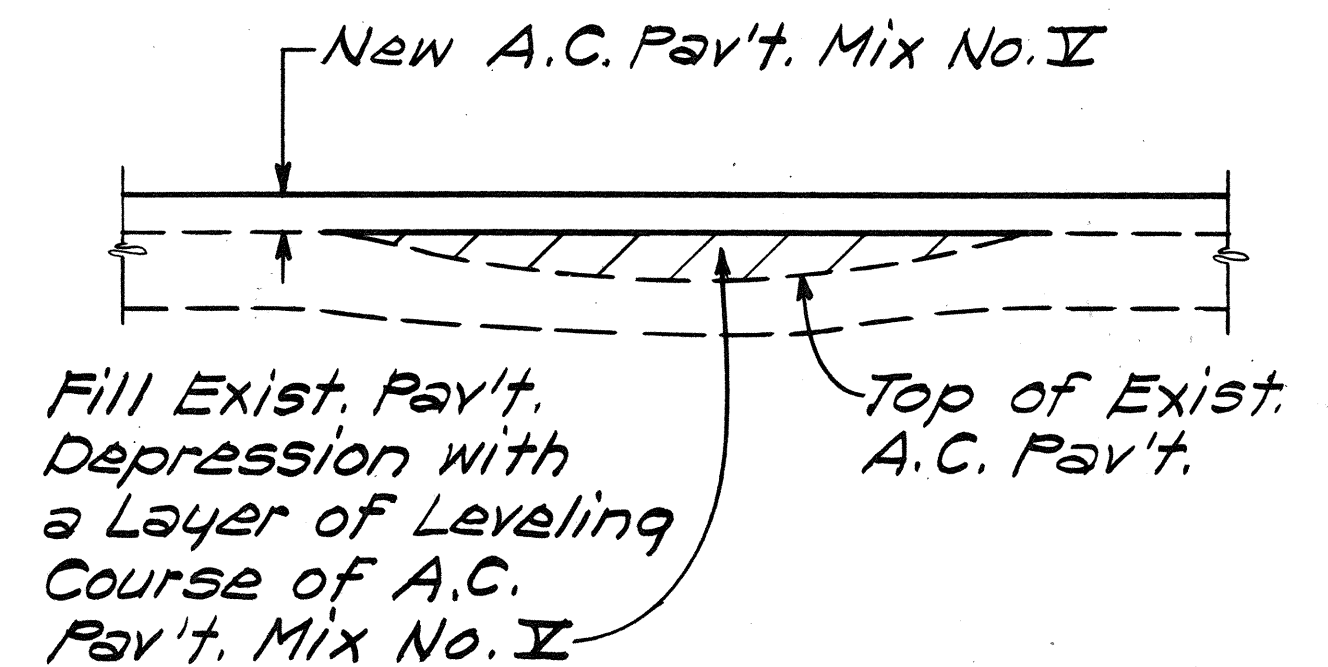


LEVELING COURSE DETAIL
Not to Scale

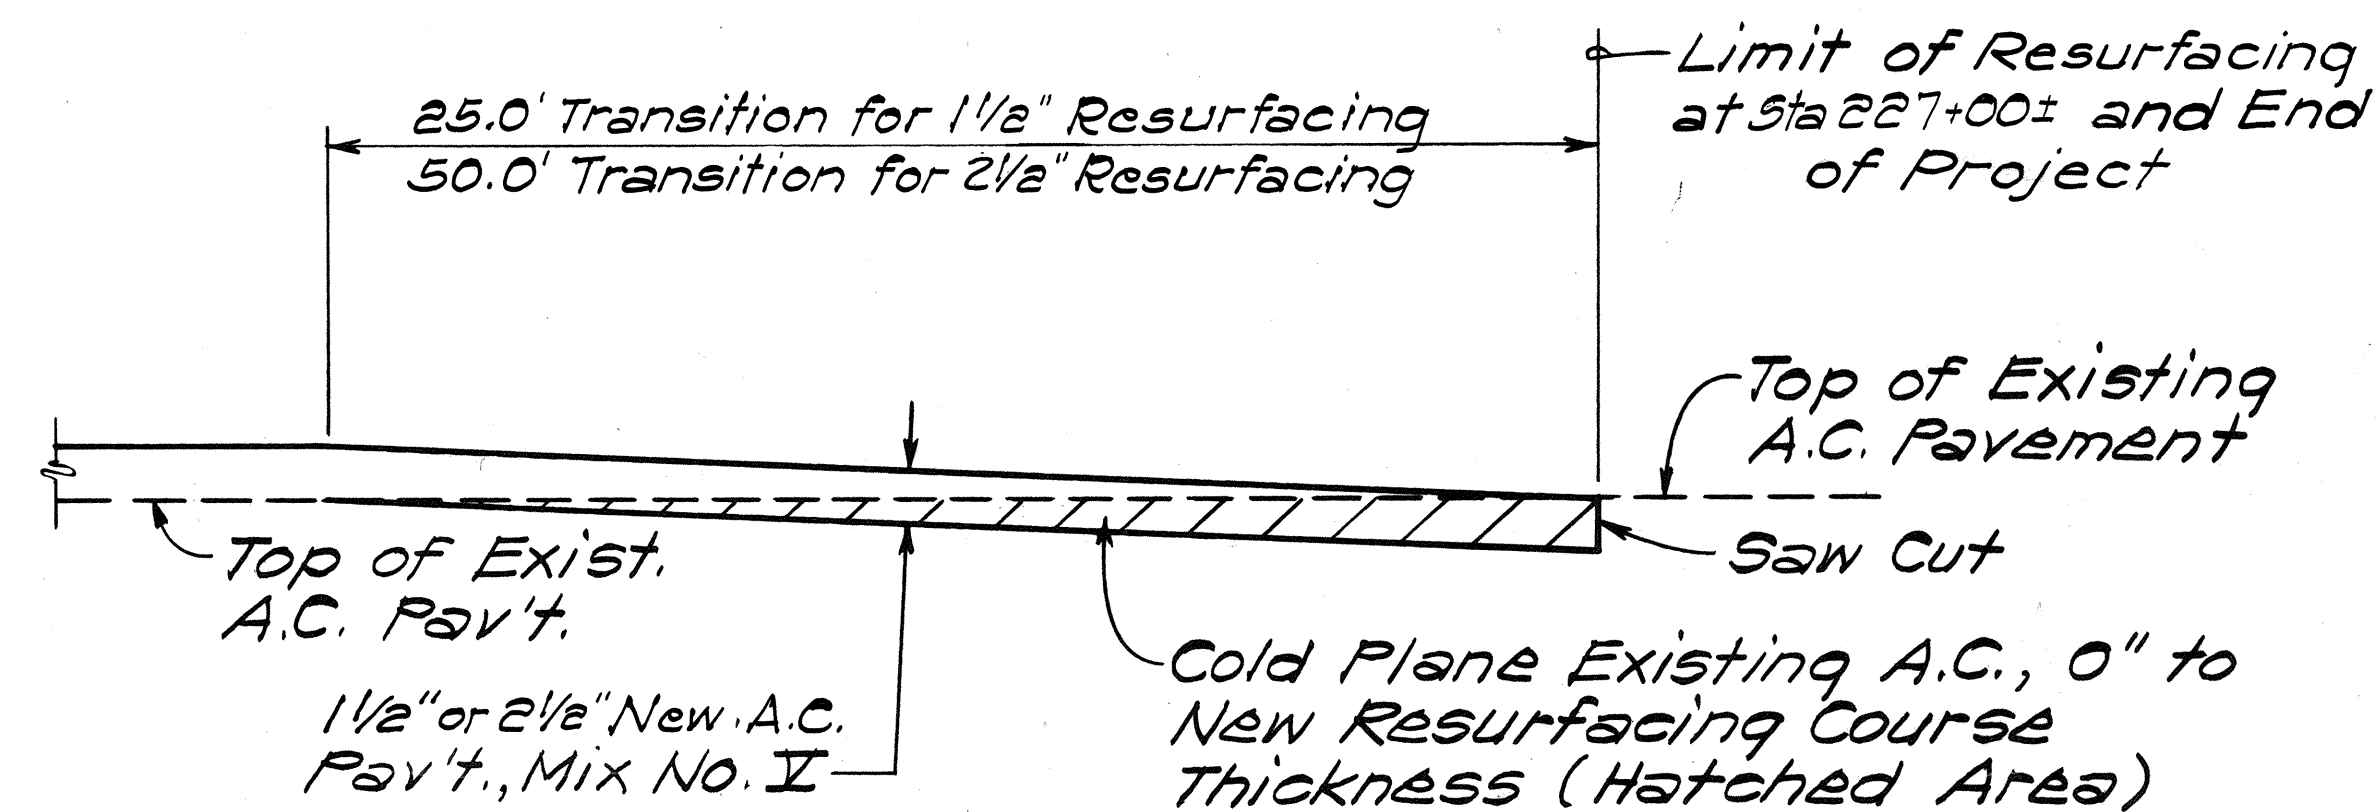


COLD PLANING TRANSITION TO EXISTING PAVEMENT DETAIL
Not to Scale

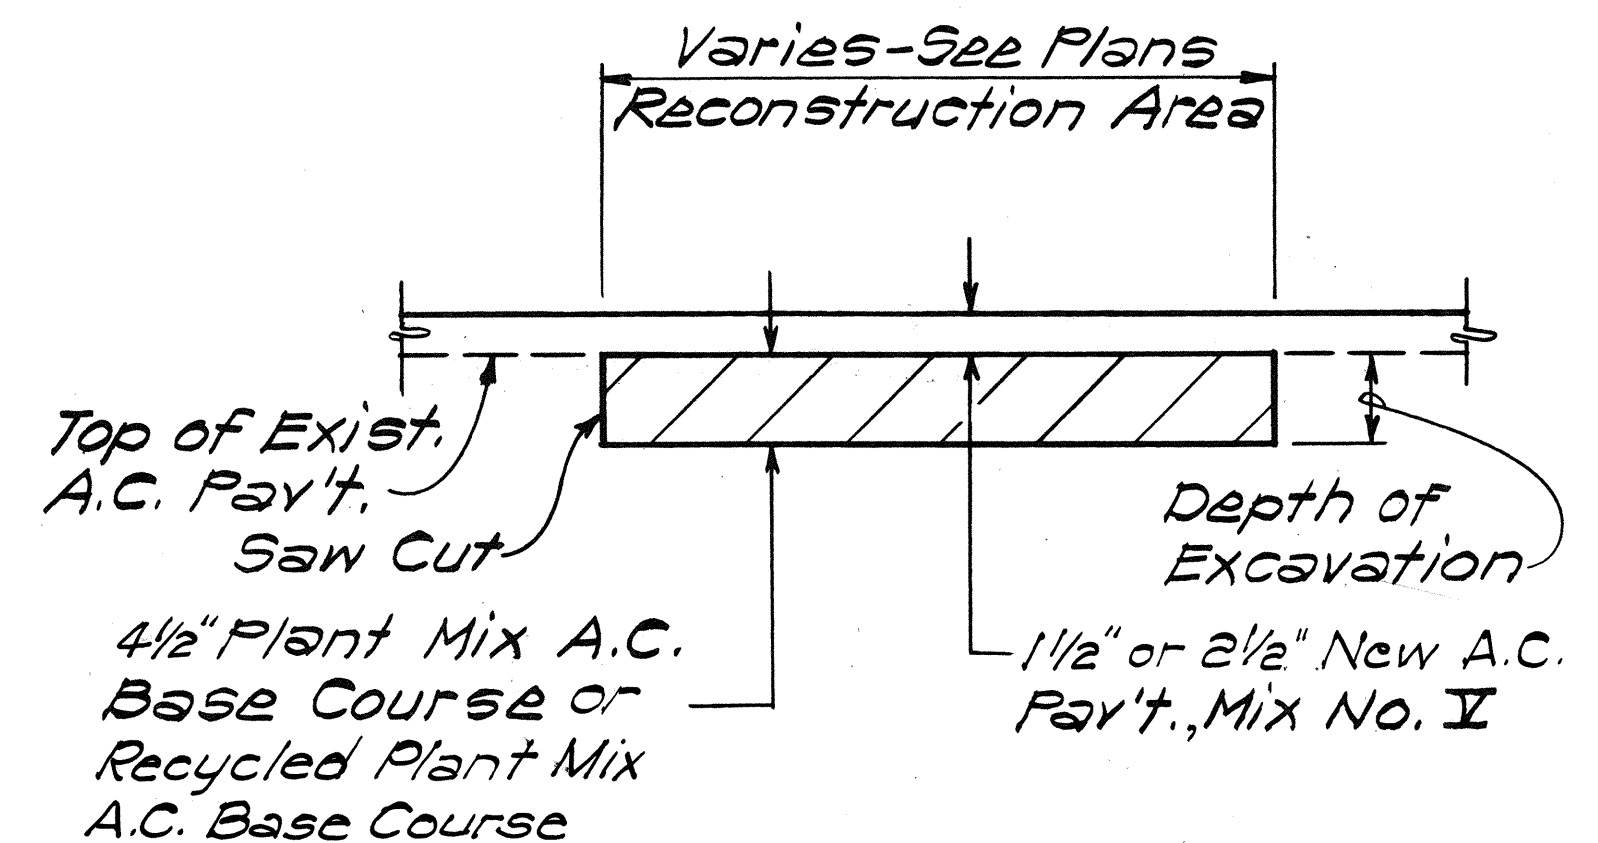

PAVEMENT RECONSTRUCTION DETAIL
Not to Scale

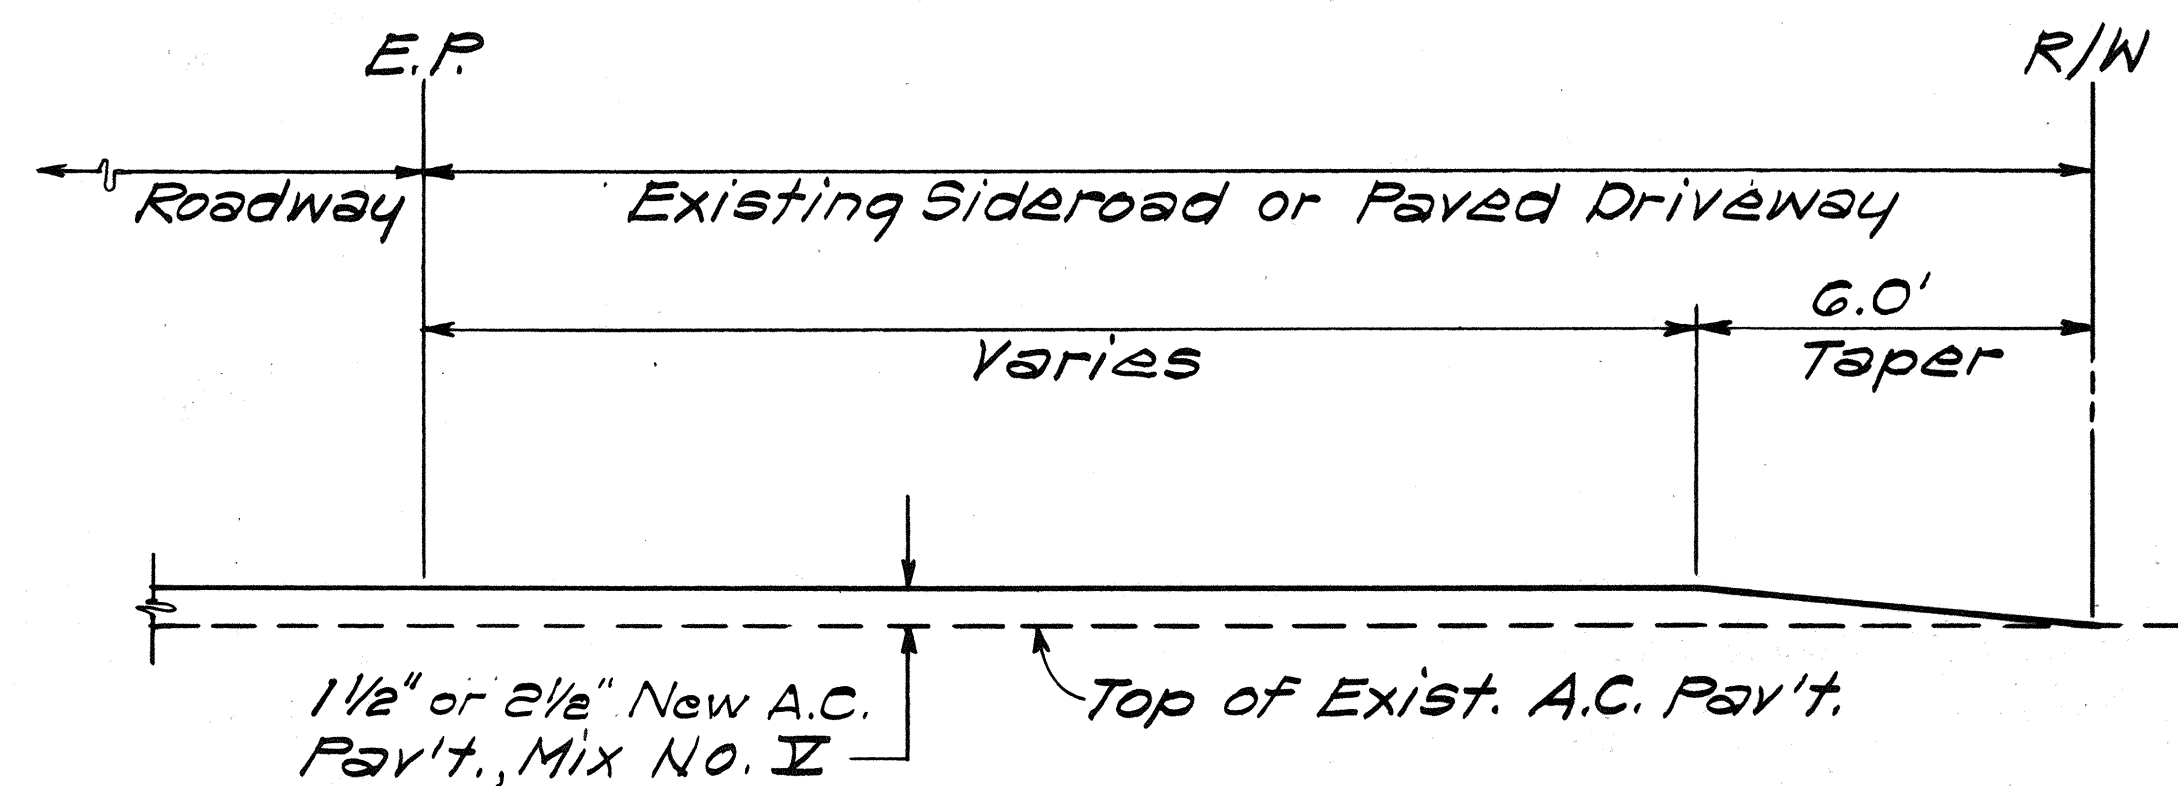

RESURFACING AT PAVED SIDEROAD OR PAVED DRIVEWAY DETAIL
Not to Scale

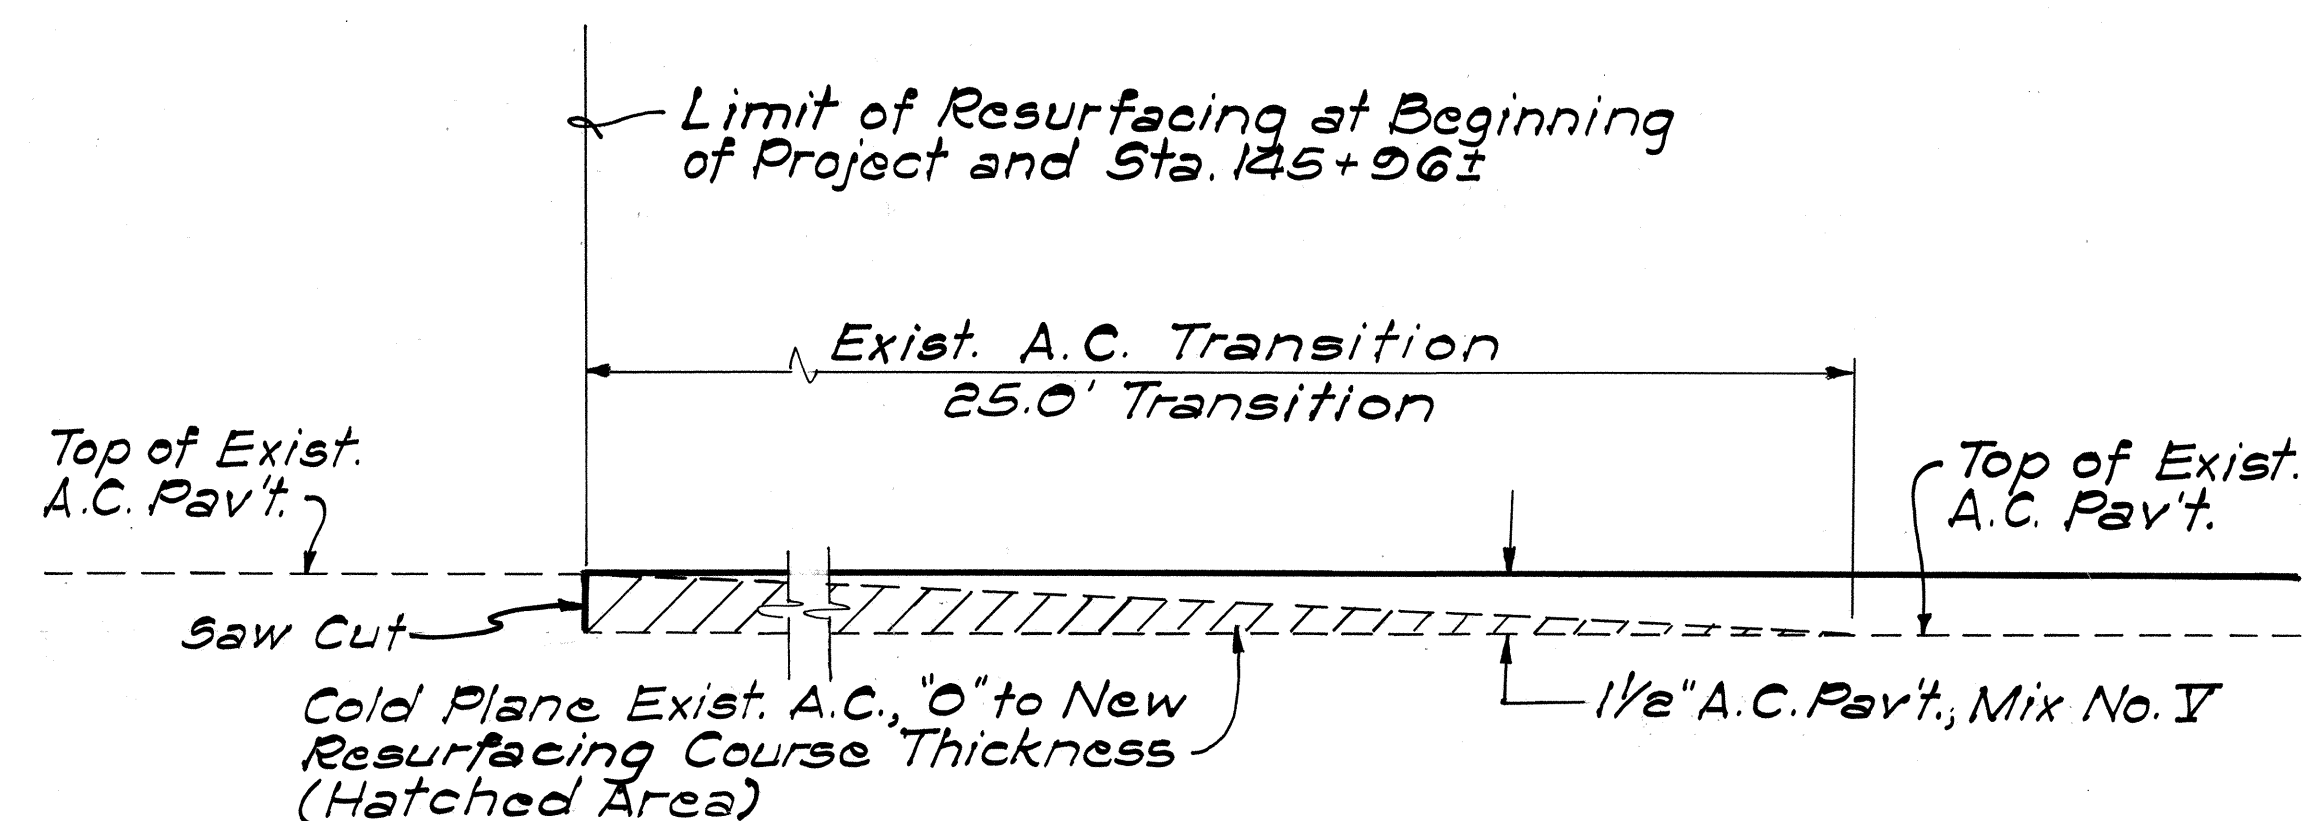

COLD PLANING TRANSITION TO EXISTING PAVEMENT DETAIL AT WAIMEA BAY
Not To Scale

DATE	_____
SURVEY PLOTTED BY	_____
DESIGNED BY	_____
NOTED BY	_____
CHECKED BY	_____
ORIGINAL PLAN	_____
NOTE BOOK	_____
No.	_____

STATE OF HAWAII DEPARTMENT OF TRANSPORTATION HIGHWAYS DIVISION
DETAILS
KAMEHAMEHA HWY. RESURFACING PROJECT NO. 83B-01-88M
Scale: As Shown Date: Mar., 1988
SHEET NO. 2 OF 2 SHEETS