

FED. ROAD DIST. NO.	STATE	PROJ. NO.	FISCAL YEAR	SHEET NO.	TOTAL SHEETS
HAWAII	HAW.	83F-01-88M	1988	3	11


GENERAL NOTES

- The scope of work for this project consists of cold planing the existing pavement to remove open graded mix surfacing; resurfacing the existing pavement; installing signs, pavement striping, markers and marking; adjusting survey monuments and manhole frames and covers; and installing loop detector sensing units.
- The Contractor's attention is directed to Subsection 107.13 - Public Convenience and Safety; Section 645 - Traffic Control of the Special Provisions and Subsection 107.21 - Contractor's Responsibility for Utility Property and Services.
- At the end of each day's work, the Contractor shall remove all equipment and other obstructions to permit free and safe passage of public traffic.
- The existence and location of underground utilities, manholes, monuments and structures as shown on the plans are from the latest available data but the accuracy is not guaranteed. The encountering of other obstacles during the course of the work is possible. The Contractor shall be held liable for any damages incurred to the existing facilities and/or improvements as a result of his operations.
- The limits of areas to be cold planed, including bridge approaches, drive-ways and sideroad connections and transitions to existing pavement, shall be determined in the field by the Engineer. Any increase or decrease in the quantity of cold planing will be paid for at the respective applicable unit bid price.
- The Contractor shall remove and dispose of all existing raised pavement markers prior to the overlaying of Asphalt Concrete. This work shall be considered incidental to Asphalt Concrete Pavement, Mix No. V and will not be paid for separately.
- All holes, depressions and wheel ruts shall be filled and compacted with Asphalt Concrete Pavement, Mix No. V prior to resurfacing. This work will be paid for under Asphalt Concrete Pavement, Mix No. V.
- Smooth riding connections shall be constructed at all limits of resurfacing including the beginning and end of project, connecting approaches, side streets and driveways as shown on the plans and/or as directed by the Engineer.
- The Contractor shall remove all existing Open Graded Mix by cold planing prior to resurfacing with 1 1/2" Asphalt Concrete Pavement Mix No. V. Resurfacing shall be done no later than three (3) working days after cold planing begins and shall be completed no later than three (3) working days after cold planing is completed.
- The Contractor shall adjust frames and covers of all manholes, water valve boxes and survey monuments shown on the plans within the resurfacing area, except as noted otherwise.
- Before adjusting any frames and covers for manholes and water valve boxes, the Contractor shall notify the respective agency seven (7) calendar days before the adjustment.
- The Contractor shall notify Hawaiian Telephone Co., Oahu Engineering and Construction Office, telephone number 834-6215, seven (7) days before resurfacing.


SURVEY PLOTTED BY	DATE
DRAWN BY	
DESIGNED BY	
CHECKED BY	
ORIGINAL PLAN	
NOTE BOOK	
No.	

STATE OF HAWAII DEPARTMENT OF TRANSPORTATION HIGHWAYS DIVISION
GENERAL NOTES
KAHEKILI HWY. RESURFACING VALLEY OF THE TEMPLES TO AHUIMANU STR. BR.
PROJECT NO. 83F-01-88M
Date: Feb., 1988
SHEET NO. 1 OF 2 SHEETS


FED. ROAD DIST. NO.	STATE	PROJ. NO.	FISCAL YEAR	SHEET NO.	TOTAL SHEETS
HAWAII	HAW.	83F-01-88M	1988	4	11

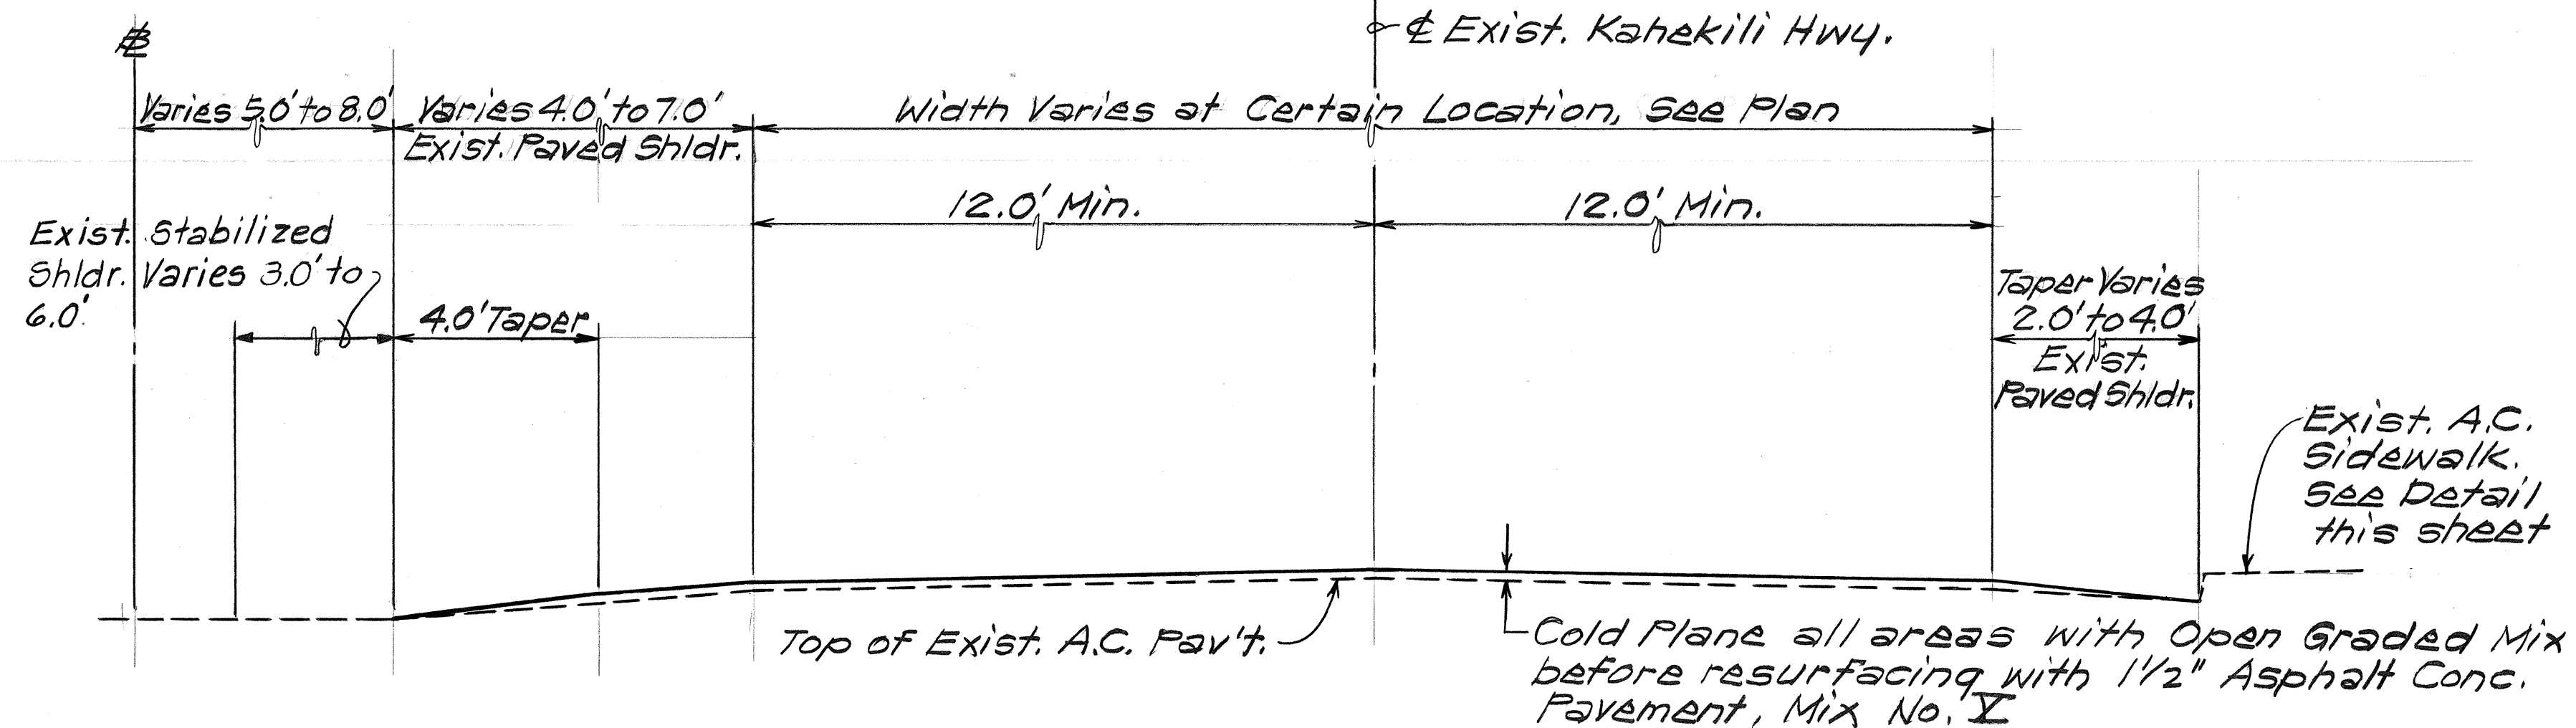


TYPICAL SECTION
Scale: 3/8"=1'-0"

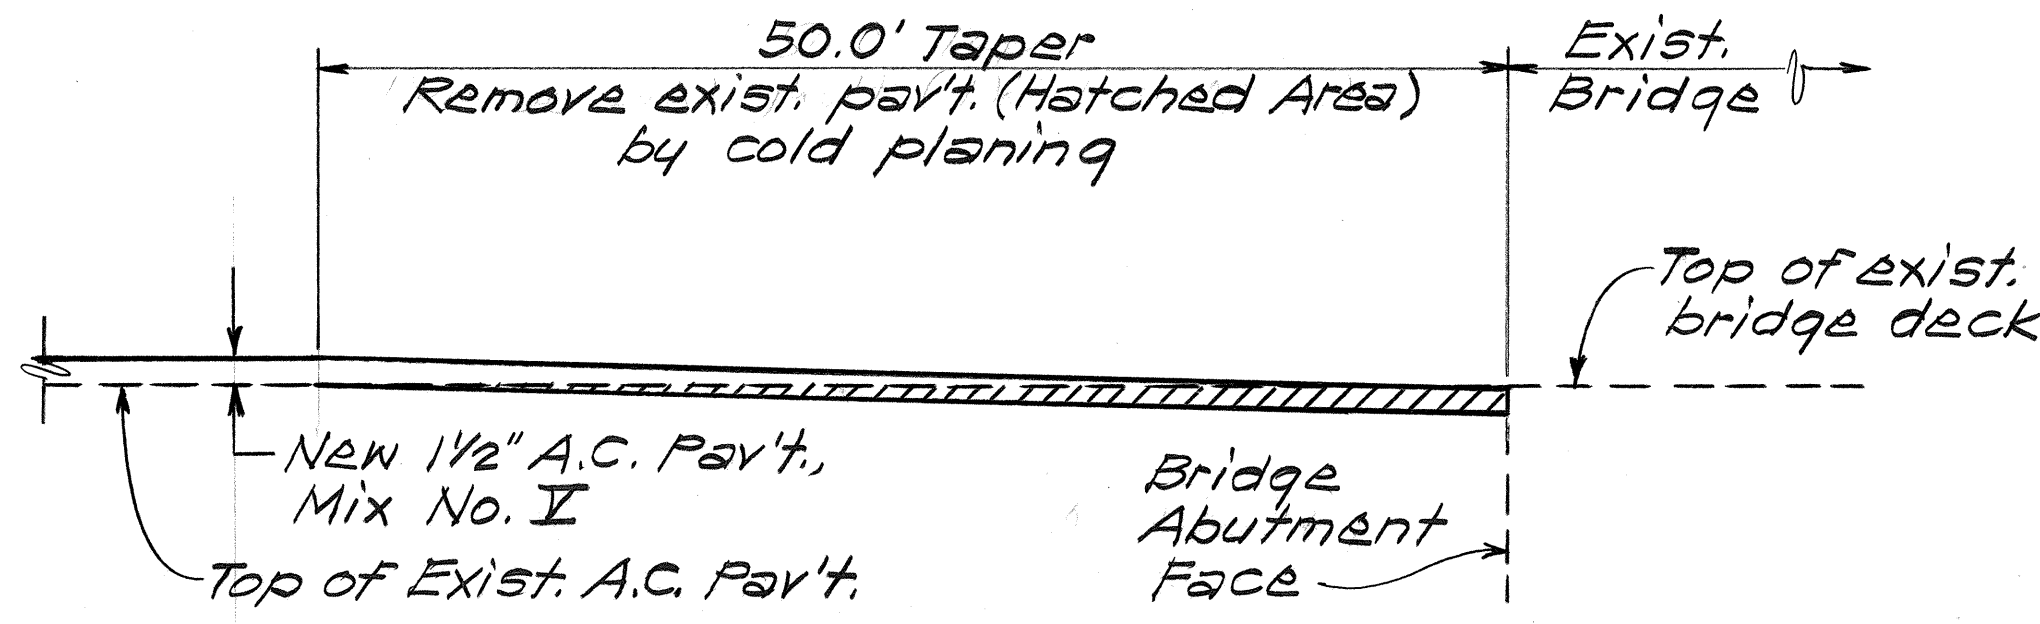


RESURFACING AT BRIDGE APPROACH DETAIL
Not to Scale

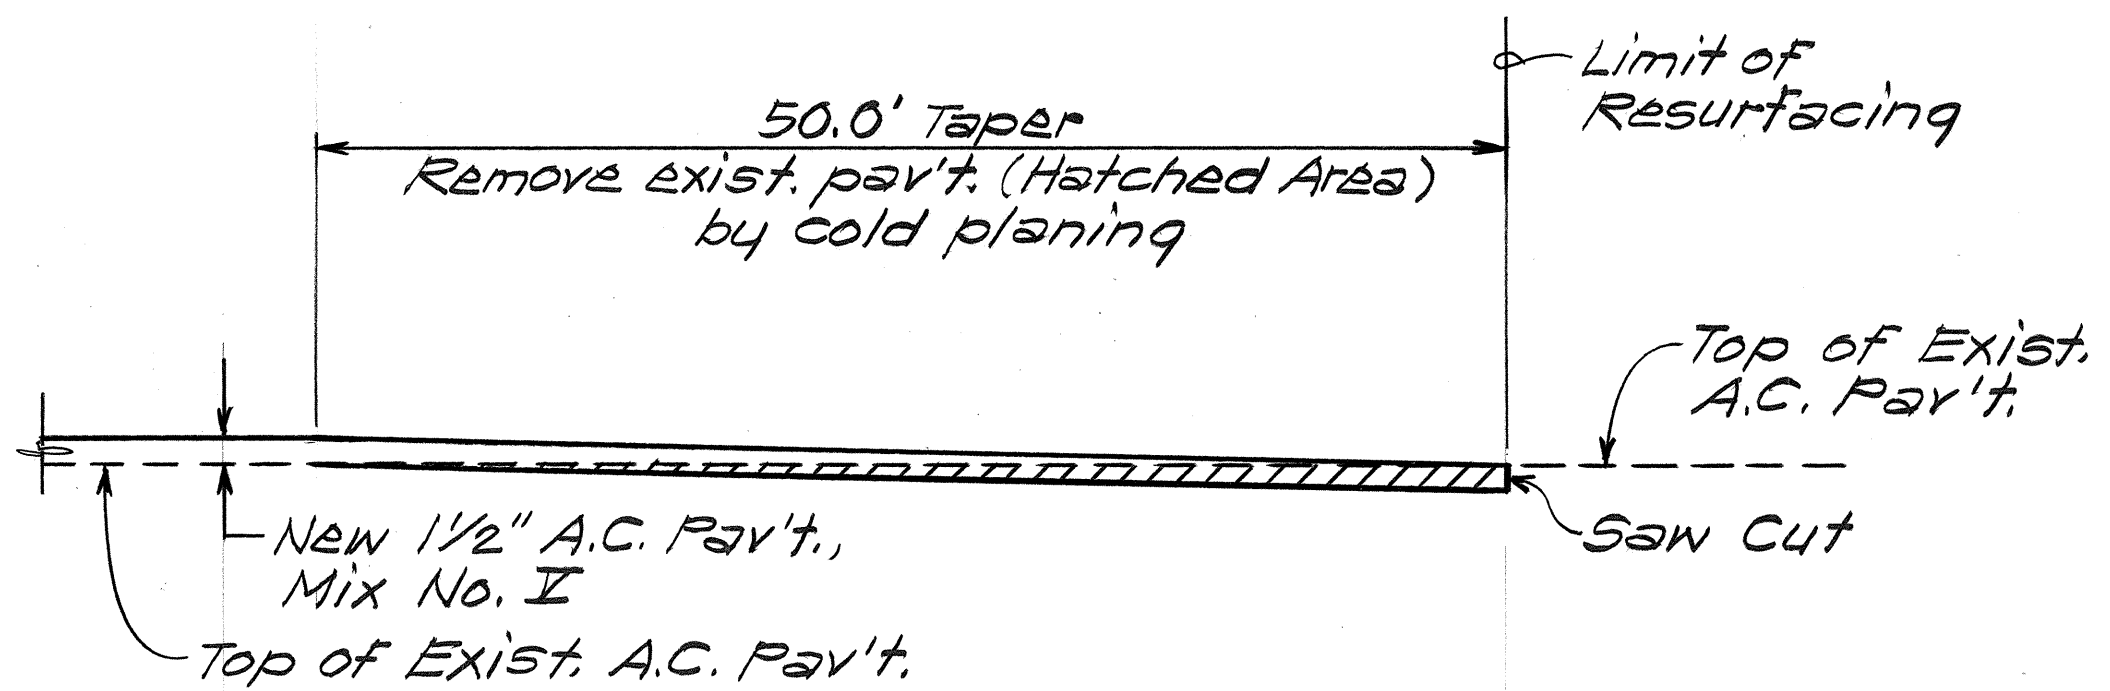


COLD PLANING TRANSITION TO EXISTING PAVEMENT DETAIL
Not to Scale

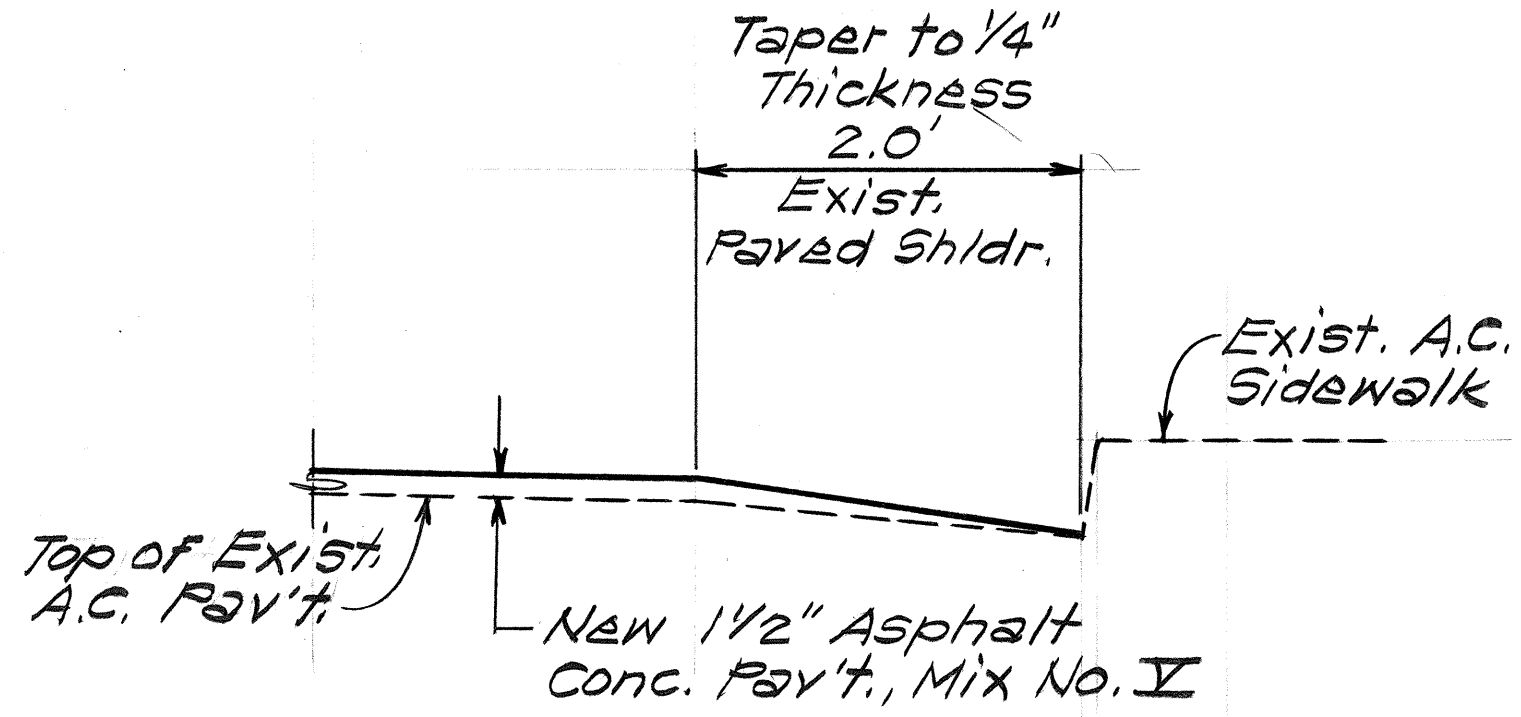


TYPICAL SECTION AT A.C. SIDEWALK
STA. 143+27± TO # STA. 155+55±
Scale: 1"=1'-0"

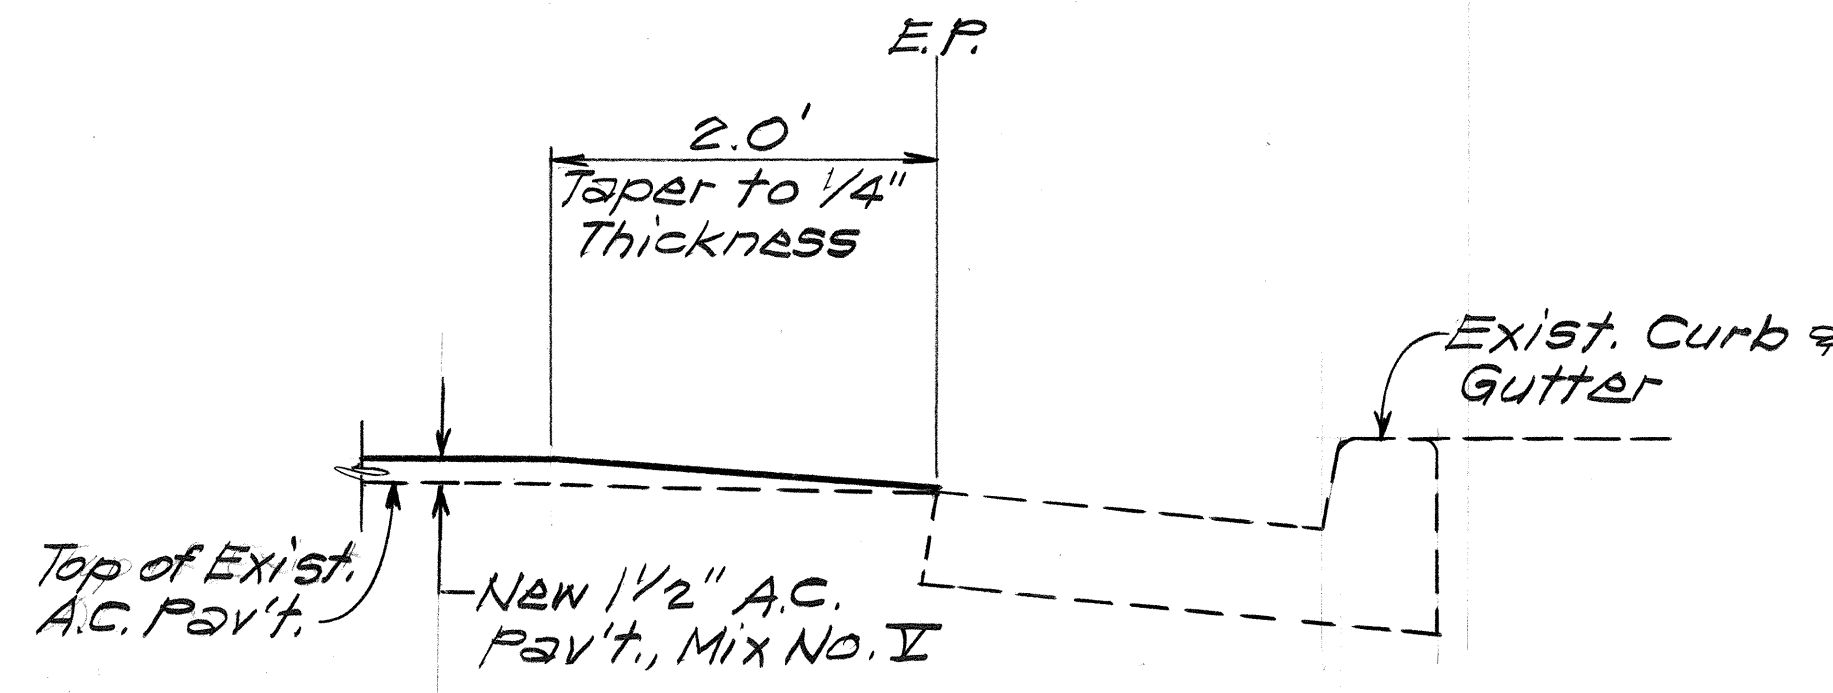

DETAIL AT CURB & GUTTER
Scale: 1"=1'-0"

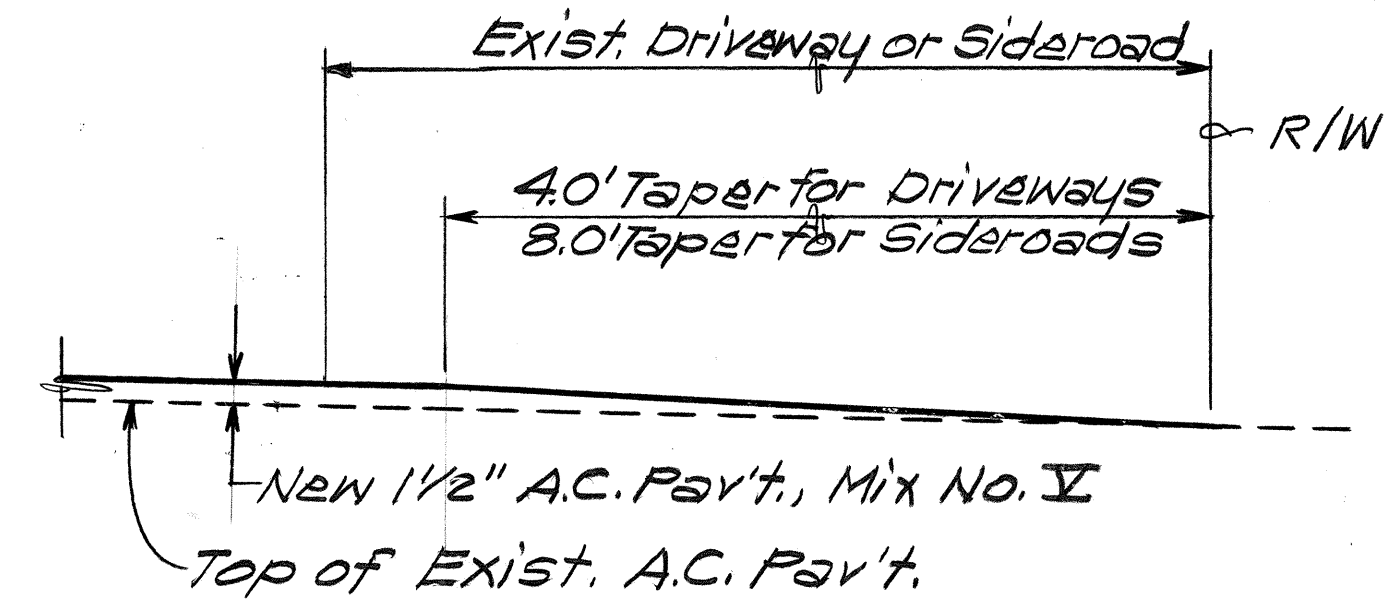

TYPICAL SECTION DRIVEWAY AND SIDEROAD CONNECTION
Not to Scale

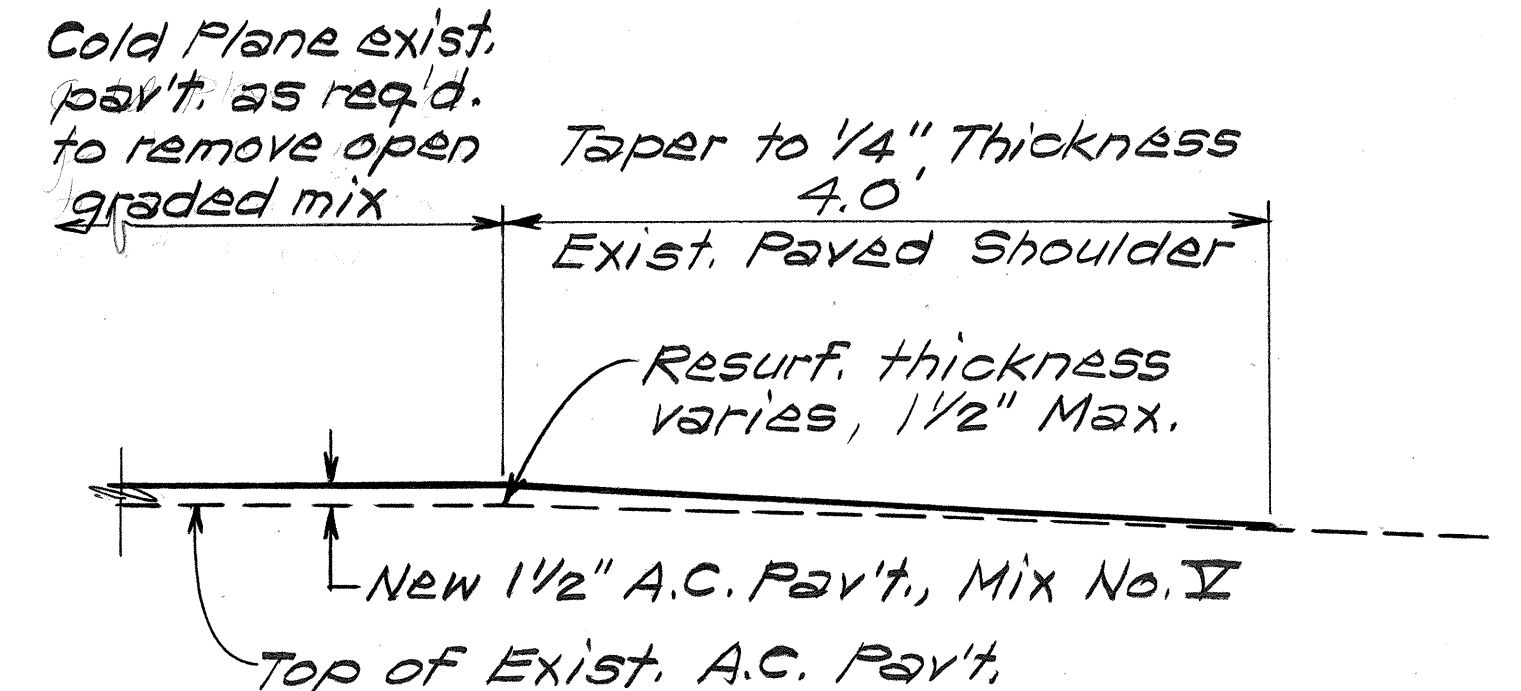

TYPICAL SECTION AT 4' PAVED SHOULDER WITHOUT COLD PLANING
STA. 181+70± TO # STA. 190+90± LT.
STA. 158+00± TO # STA. 190+60± RT.
Scale: 1"=1'-0"

STATE OF HAWAII
DEPARTMENT OF TRANSPORTATION
HIGHWAYS DIVISION
TYPICAL SECTIONS AND MISCELLANEOUS DETAILS
KAHEKILI HWY. RESURFACING
VALLEY OF THE TEMPLES TO AHUIMANU STR.BR.
PROJECT NO. 83F-01-88M
Scale: As Shown Date: Feb., 1988
SHEET NO. 2 OF 2 SHEETS

SURVEY PLOTTED BY	DATE
DRAWN BY	
TRACED BY	
QUANTITIES BY	
CHECKED BY	
NO.	