
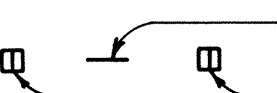
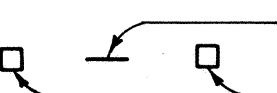
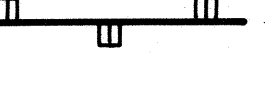
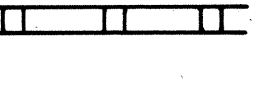
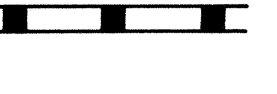
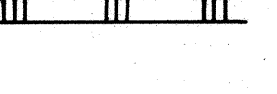
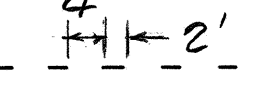
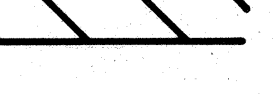


LEGEND


-  4 each Type A Raised Pavement Markers
Type CL Raised Pavement Markers @ 40'-0" o.c.
-  4 each Type J Raised Pavement Markers
Type DL Raised Pavement Markers @ 40'-0" o.c.
-  8" White Stripe with Type CL Raised Pavement Markers @ 20'-0" o.c. (Tape, Type I)
-  4" Double Solid Yellow Stripes with Type DL Raised Pavement Markers @ 20'-0" o.c. (Tape, Type I)
-  4" Double Solid Yellow Stripes with Type HL Raised Pavement Markers @ 20'-0" o.c. (Tape, Type I)
-  4" Yellow Edge Stripe with Type HL Raised Pavement Markers @ 40'-0" o.c. (Tape, Type I)
-  4" Double Solid White Stripes with Type CL Raised Pavement Markers @ 20'-0" o.c. (Tape, Type I)
-  Lane Change Restriction Marking
-  4 each Type A Raised Pavement Markers
Type CL Raised Pavement Markers @ 20'-0" o.c.
-  4" White Stripe (Tape, Type I)
-  4" White Edge Stripe (Tape, Type II or Thermoplastic)
-  4" Guide Lines (Tape, Type I). Color as indicated on plans.
-  Transverse Median Marking (Tape, Type I)
-  Transverse Shoulder Marking (Tape, Type II)
-  Channelizing Island or Deceleration Lane Gore (Tape, Type I)
-  Crosswalk and Stop Line. All Stop Lines shall be 10'-0" from Crosswalk unless otherwise noted. The circled number indicates the number of lanes for payment (thermoplastic). See Note #7.
-  Pavement Arrow (Tape, Type I)
-  Pavement Word (Tape, Type I)
-  Lane Line Marking
-  2' Long 4" White Stripe (Tape, Type I)
-  Type C Markers @ 40' o.c.
-  New Vehicle Loop Detectors

NOTES

1. Layout of pavement markings and striping shall be done by the Contractor and approved by the Engineer prior to any installation work.
2. Existing pavement markings not incorporated in the final traffic pattern shall be removed as directed by the Engineer. Costs shall be incidental to the various pavement marking items.
3. Raised pavement markers shall not be installed within crosswalks.
4. Details of Type C, Type D and Type H Markers on Standard Plan Nos. TE-30, TE-31 and TE-32 shall be deleted and replaced with details of Type CL, Type DL and Type HL Markers as shown on this sheet. All references to Type C, Type D and Type H Markers in the plans shall mean Type CL, Type DL and Type HL Markers.
5. Final locations of all signs shall be approved by the Engineer prior to any installation work.
6. All existing signs and posts shall be removed as soon as the new replacement signs are installed. Existing signs that are not going to be replaced shall remain in place unless otherwise directed by the Engineer. In any case, removal of signs and posts will not be measured and paid for separately but shall be considered incidental to the various pavement marking items.
7. All crosswalks for the cross streets, except Likelike Highway/ Kaneohe Bay Drive, shall be 8' wide. The stop line shall be 5'-0" from the crosswalk lines.

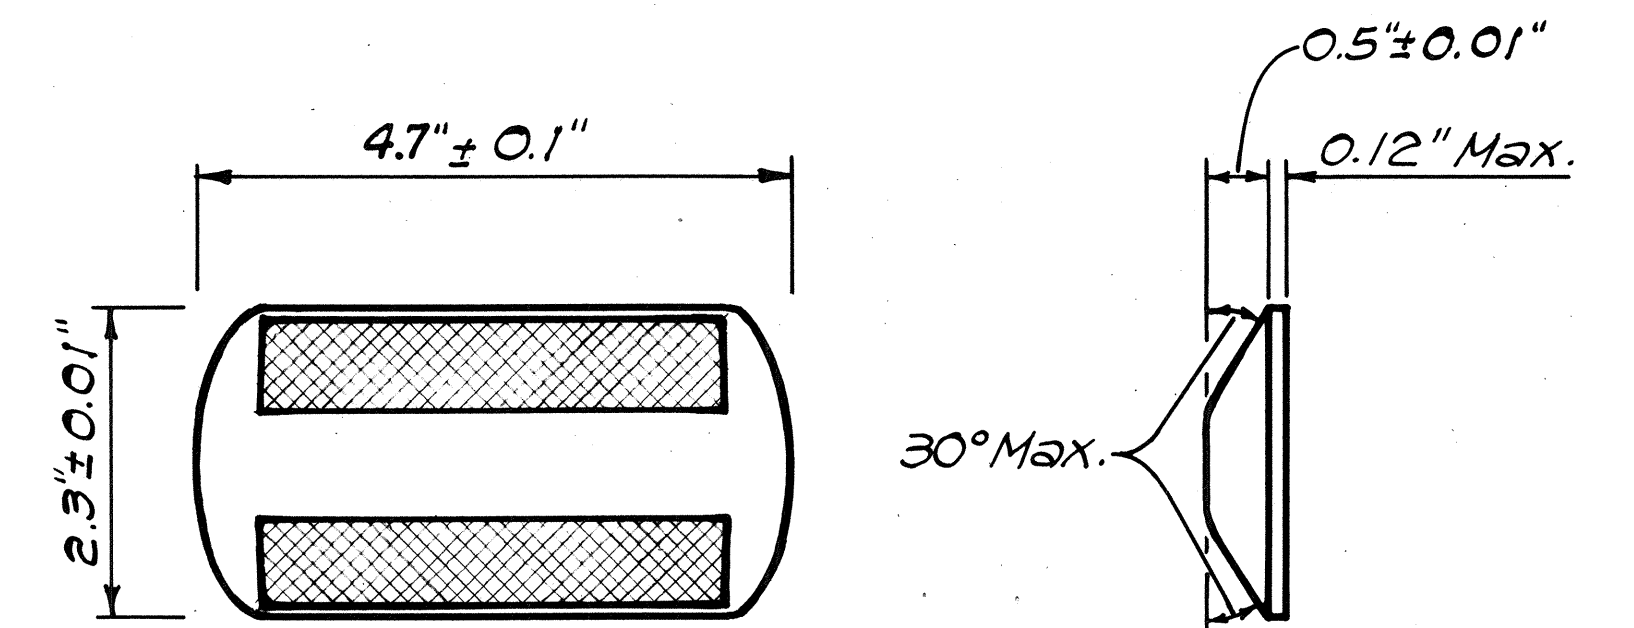

TYPE CL
Red-Clear Reflective Marker
or
TYPE DL
Two-Way Yellow Reflective Marker
or
TYPE HL
One-Way Yellow Reflective Marker
Not to Scale

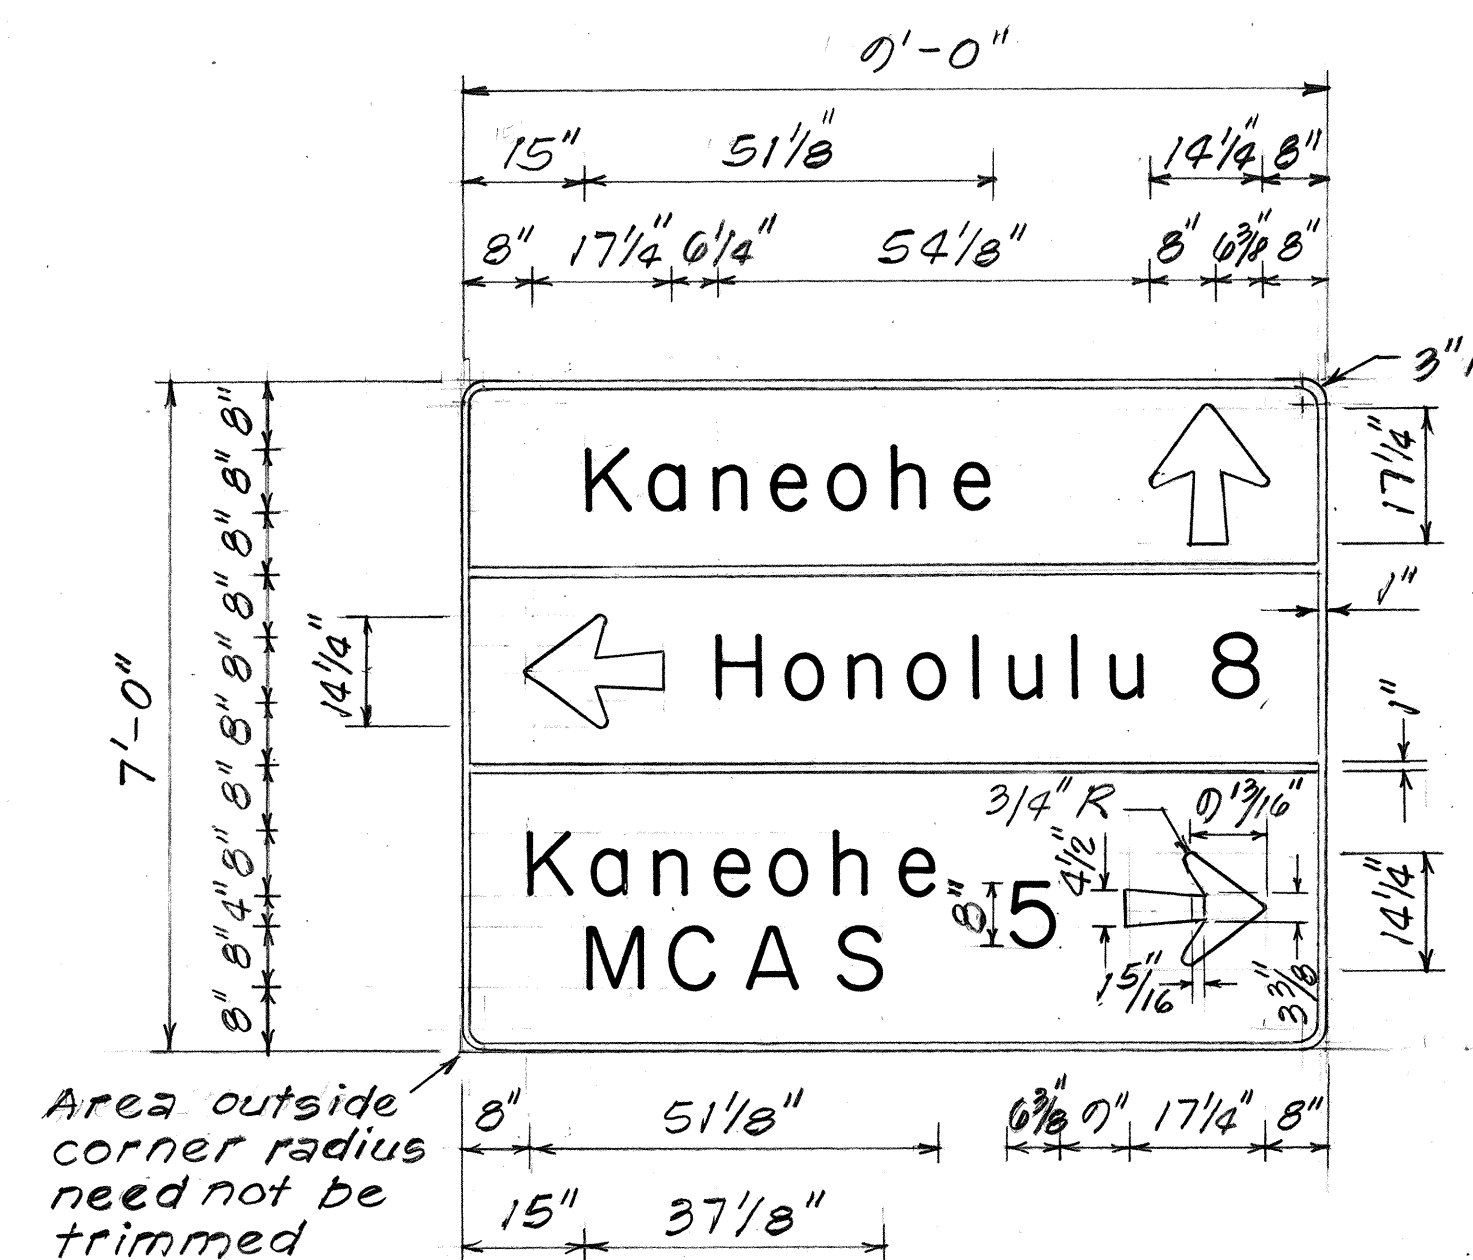

PANEL LAYOUT
Not to Scale

NOTE:

1. Sign message shall be lettered in upper case according to "Standard Alphabets for Highway Signs," Bureau of Public Roads, 1952, and lower case according to "Standard Lower Case Alphabets for Highway Signs," Bureau of Public Roads, 1962. Use Series "E" modified letters and numerals unless otherwise noted.
2. Letters, symbols and borders shall be demountable aluminum cut-outs with white reflective sheeting and shall be fastened to the sign panel with blind rivets.
3. Background shall be reflectorized green.

FED. ROAD DIST. NO.	STATE	PROJ. NO.	FISCAL YEAR	SHEET NO.	TOTAL SHEETS
HAWAII	HAW.	83G-01-88M	1988	11	18

STATE OF HAWAII DEPARTMENT OF TRANSPORTATION HIGHWAYS DIVISION	
<u>TRAFFIC NOTES</u> <u>LEGEND & DETAIL</u>	
KAMEHAMEHA HWY. RESURFACING KANEHOE BAY DR. TO KAHIKO ST. PROJECT NO. 83G-01-88M	
Scale: As Shown Date: March, 1988	
SHEET NO. 11 OF 8 SHEETS	

SURVEY PLOTTED BY	DATE
DRAWN BY	
DESIGNED BY	
CHECKED BY	
ORIGINAL PLAN	
NOTE BOOK	
No.	