



FED. ROAD DIST. NO.	STATE	FED. AID PROJ. NO.	FISCAL YEAR	SHEET NO.	TOTAL SHEETS
HAWAII	HAW.	83G-01-88M	1988	3	18

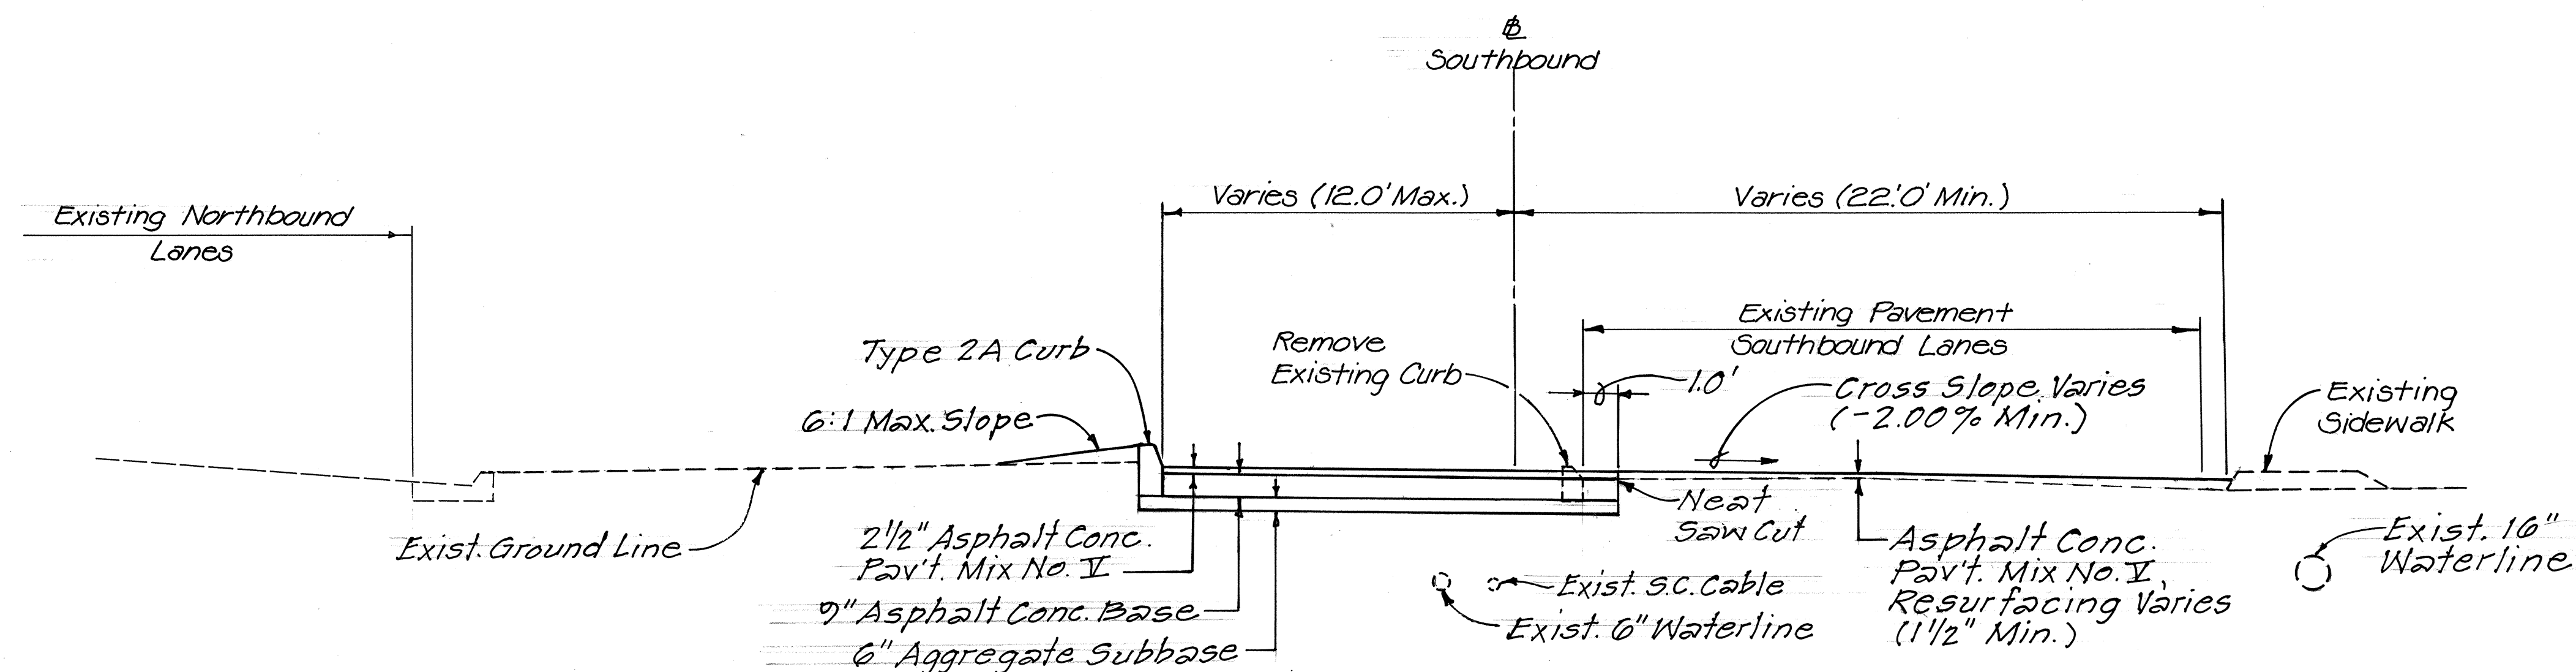

TYPICAL SECTION - KAMEHAMEHA HIGHWAY

S.B. STA. 27+60± TO S.B. STA. 34+75±

Scale: 1/4" = 1'-0"

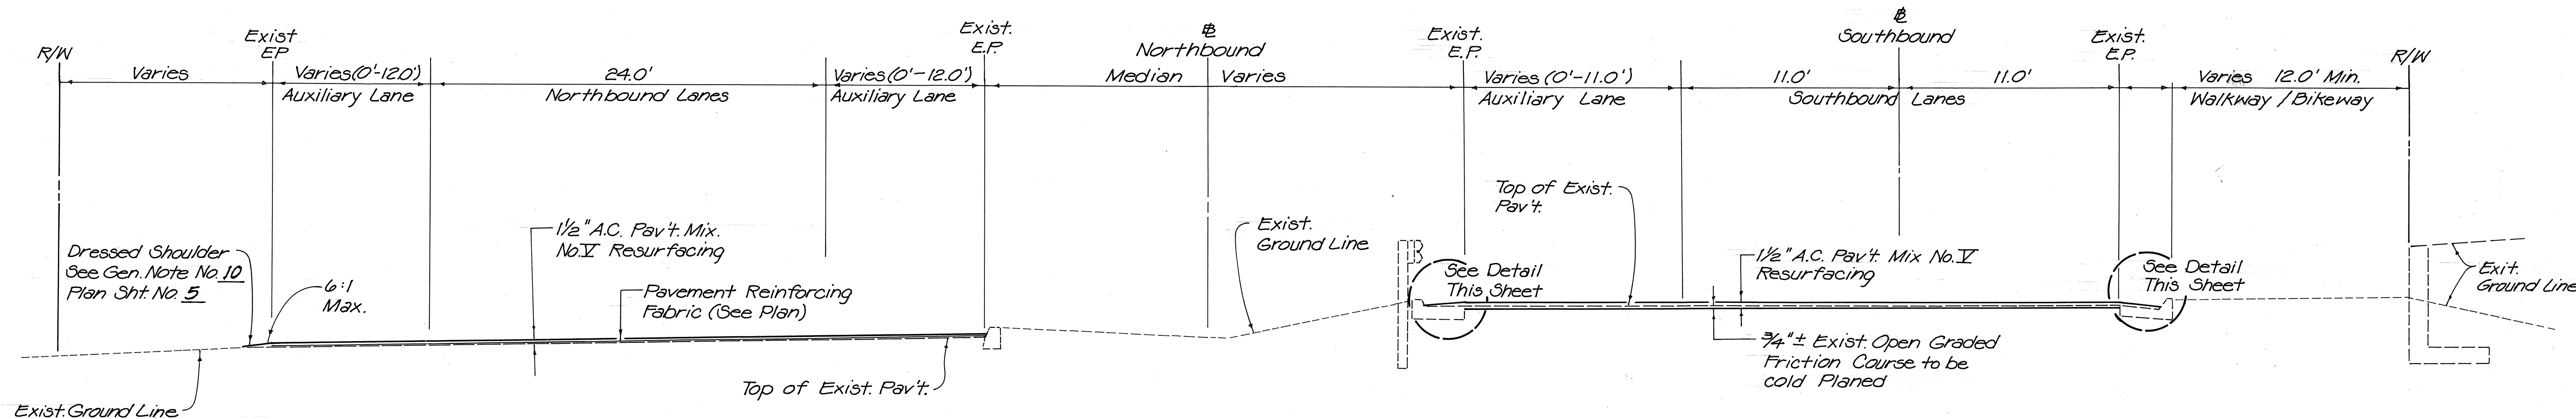


TYPICAL SECTION - KAMEHAMEHA HIGHWAY

S.B. STA. 34+75± TO S.B. STA. 59+00±

Scale: 1/4" = 1'-0"


APPROVED: *R. T. Kaula* 7/10/88
 DIRECTOR, DEPARTMENT OF TRANSPORTATION SERVICES
R. Usato 3-22-88
 CHIEF PLANNING & ENGINEERING DIVISION
 BOARD OF WATER SUPPLY
 APPROVED FOR CONSTRUCTION WITHIN CITY RIGHT-OF-WAY ONLY
M. Fukagawa 4/4/88
 CHIEF, DIVISION OF ENGINEERING, DEPT. OF PUBLIC WORKS

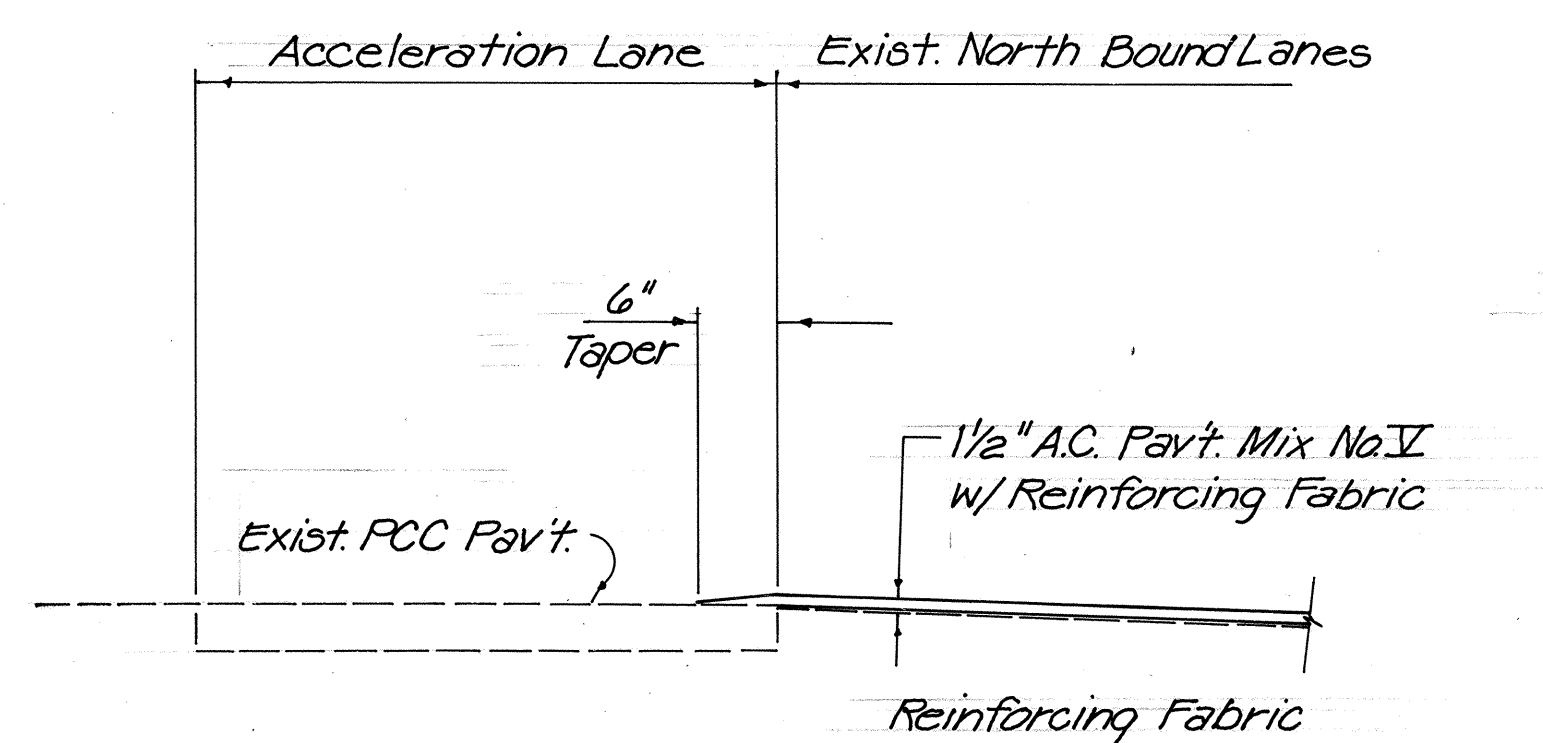

RESURFACING DETAIL


N.B. STA. 35+15± LT. TO N.B. STA. 37+60± LT.

Not To Scale

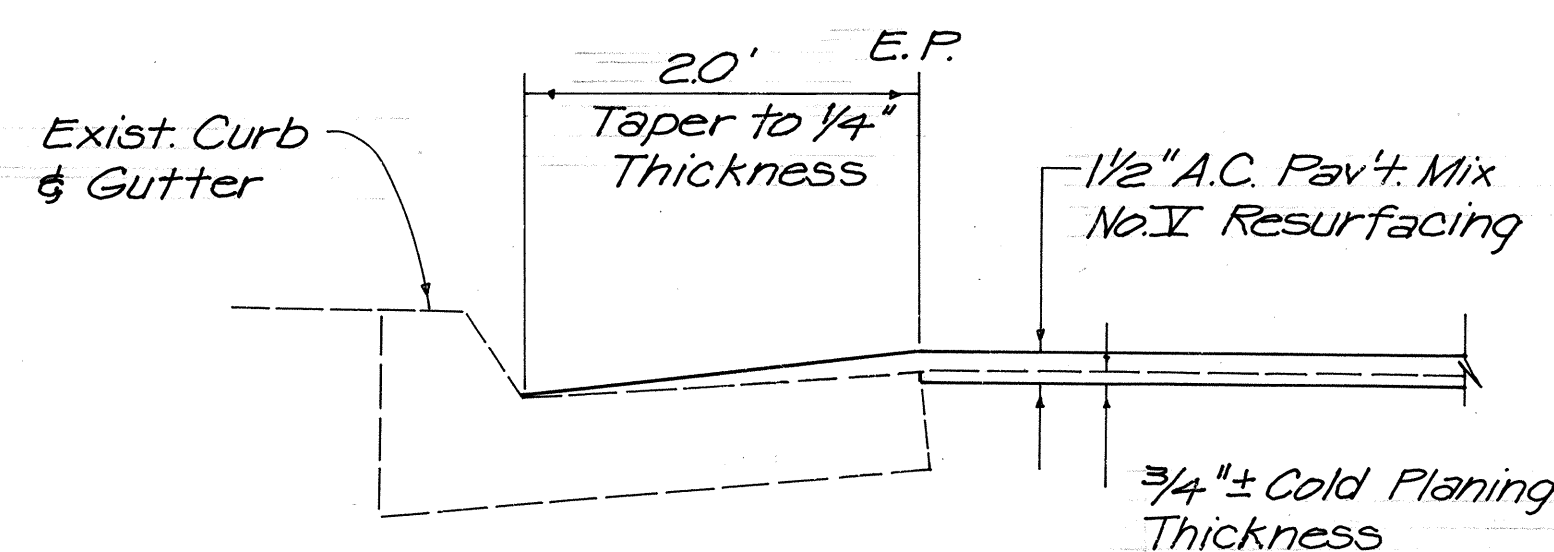

TYPICAL SECTION AT COLD PLANED AREA WITH CURB & GUTTER

Not To Scale

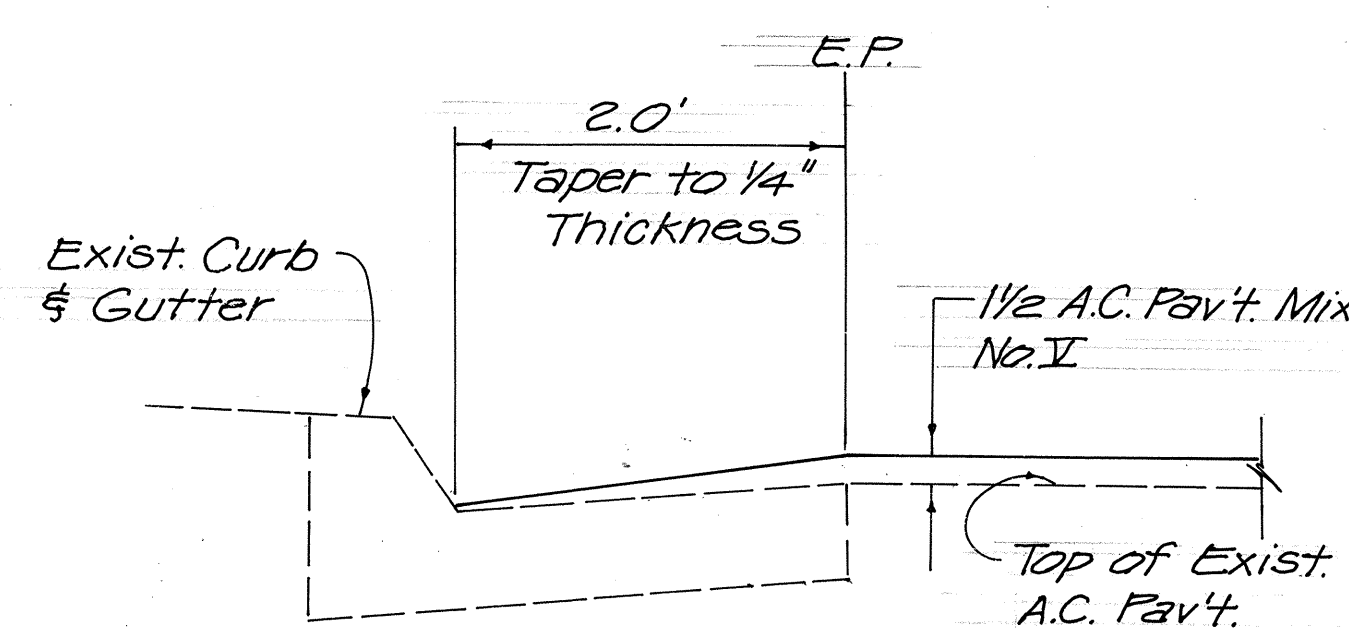


TYPICAL SECTION AT CURB & GUTTER

Not To Scale


STATE OF HAWAII
 DEPARTMENT OF TRANSPORTATION
 HIGHWAYS DIVISION
TYPICAL SECTIONS
 KAMEHAMEHA HIGHWAY RESURFACING
 Kaneohe Bay Drive To Kahiko Street
 Proj. No. 83G-01-88M
 Scale: As Shown Date: Jan. 1988
 SHEET NO. 1 OF 2 SHEETS

DATE	_____
SURVEY PLOTTED BY	_____
DRAWN BY	_____
DESIGNED BY	_____
CHECKED BY	_____
ORIGINAL PLAN	_____
NOTE BOOK	_____
NO.	_____

FED. ROAD DIST. NO.	STATE	FED. AID PROJ. NO.	FISCAL YEAR	SHEET NO.	TOTAL SHEETS
HAWAII	HAW.	83G-01-BBM	1988	4	18

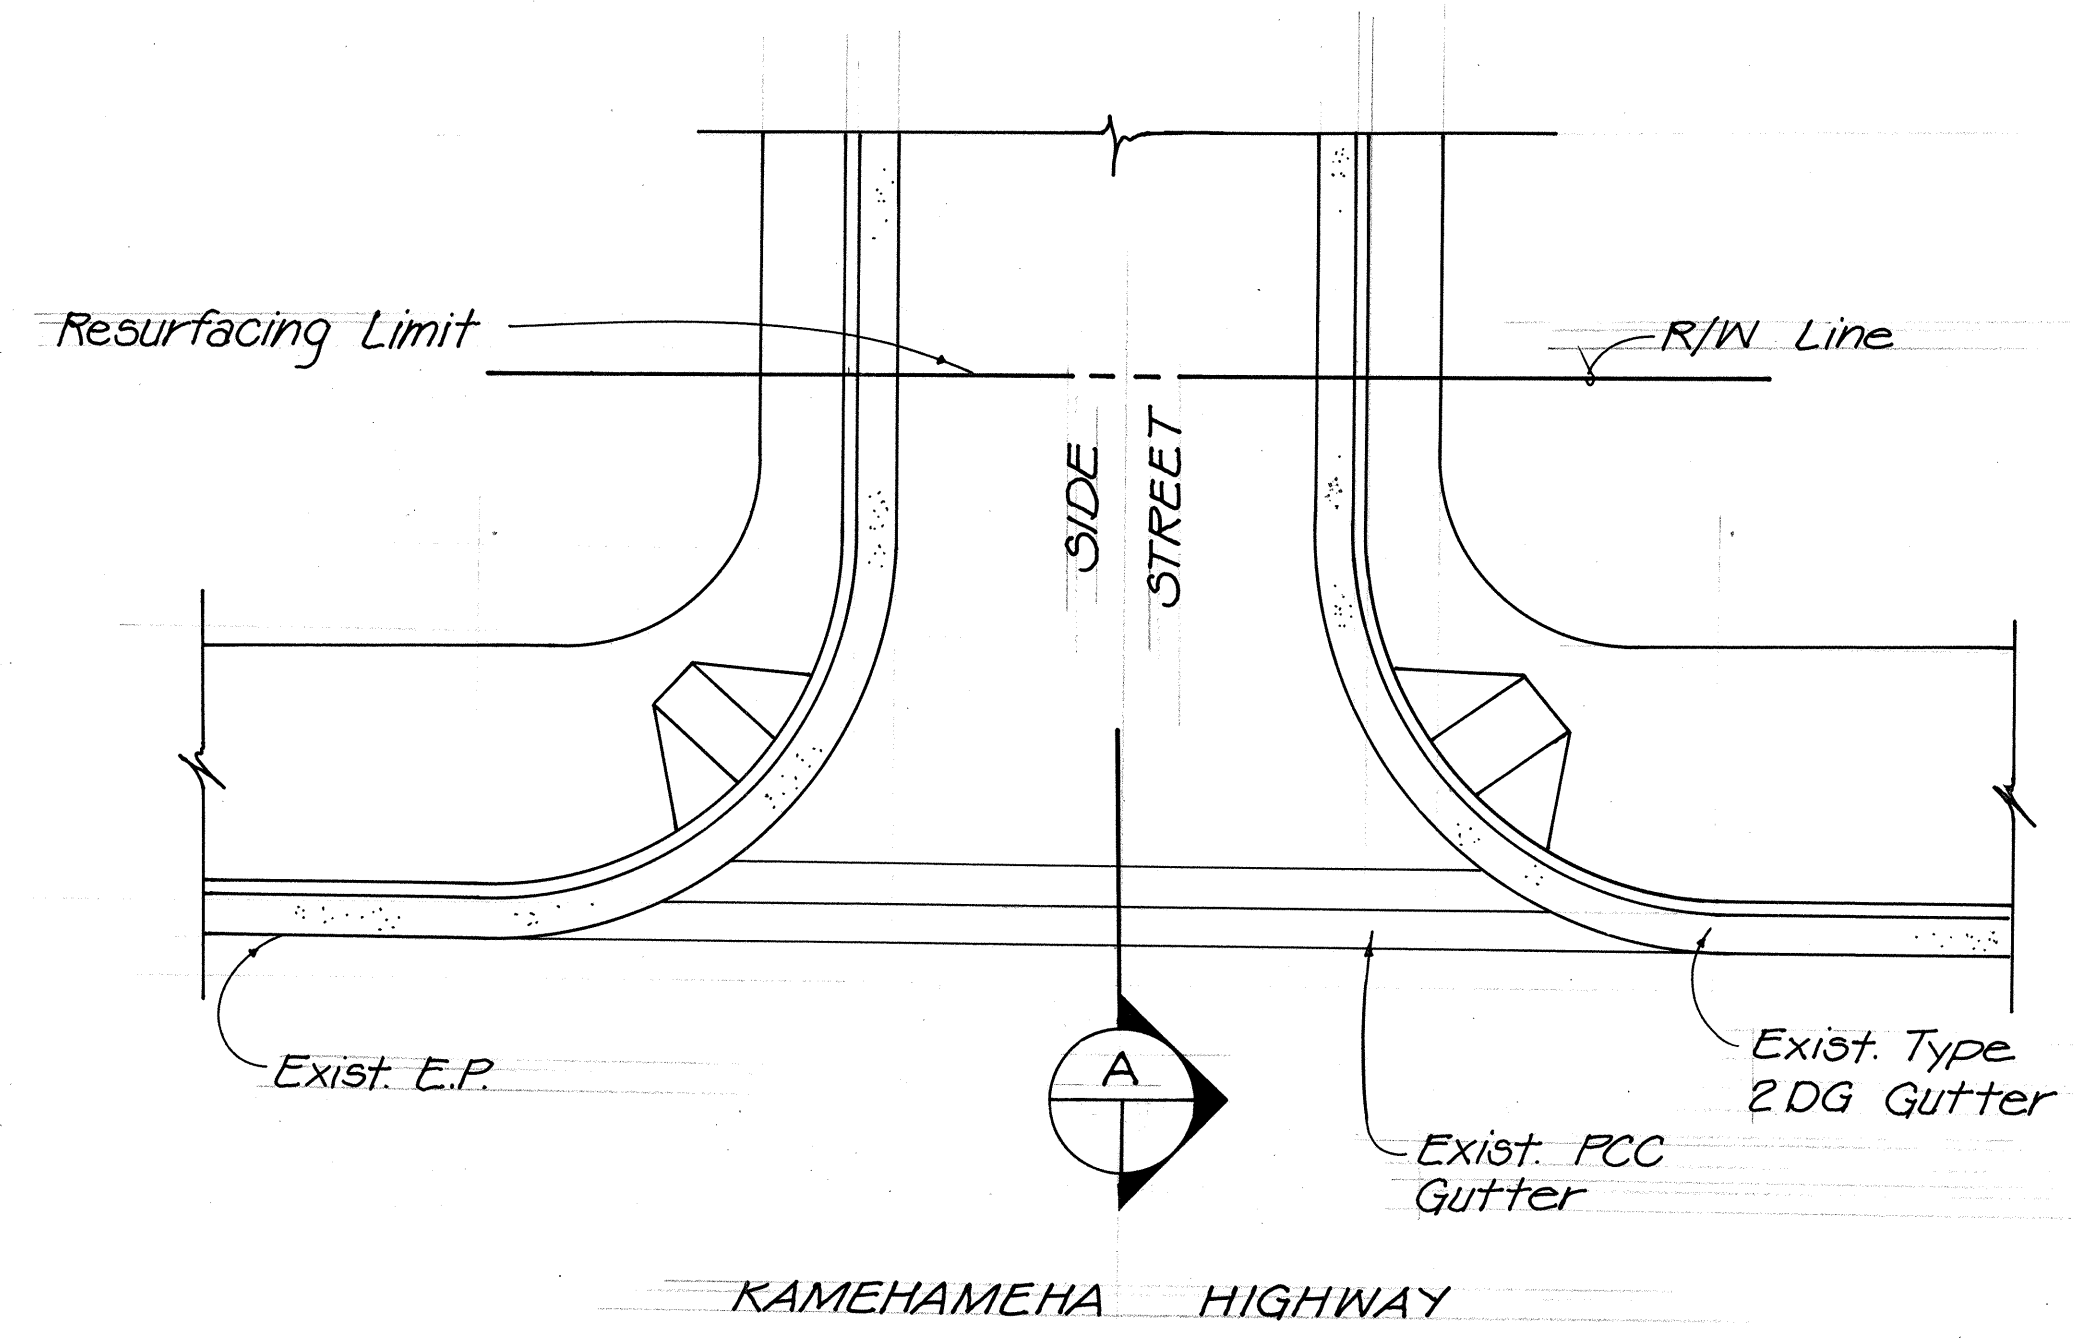


PLAN

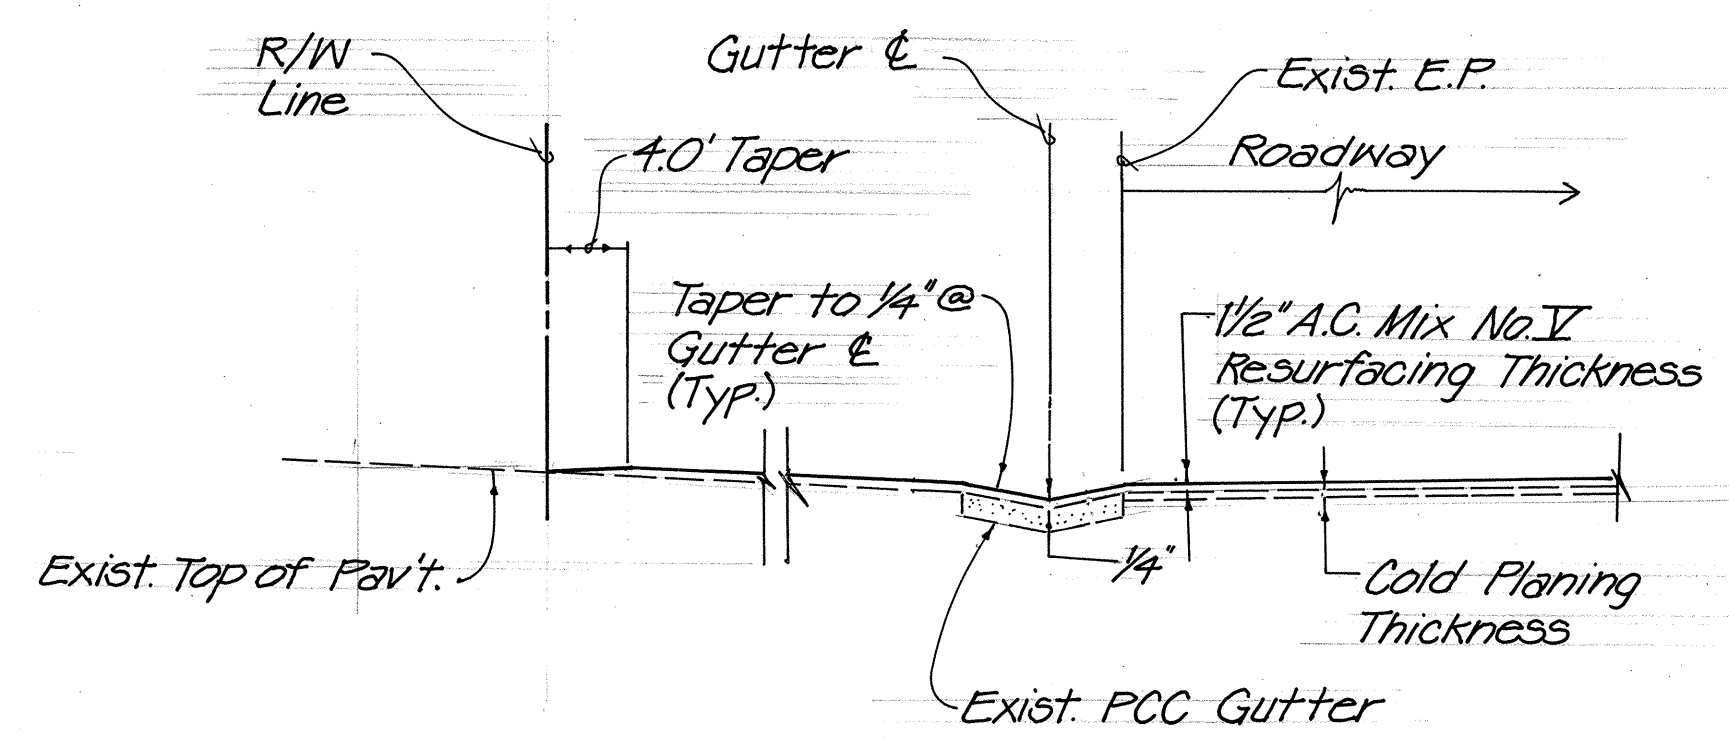


SECTION A


RESURFACING DETAIL AT SIDE STREET
Scale: 1"=10'

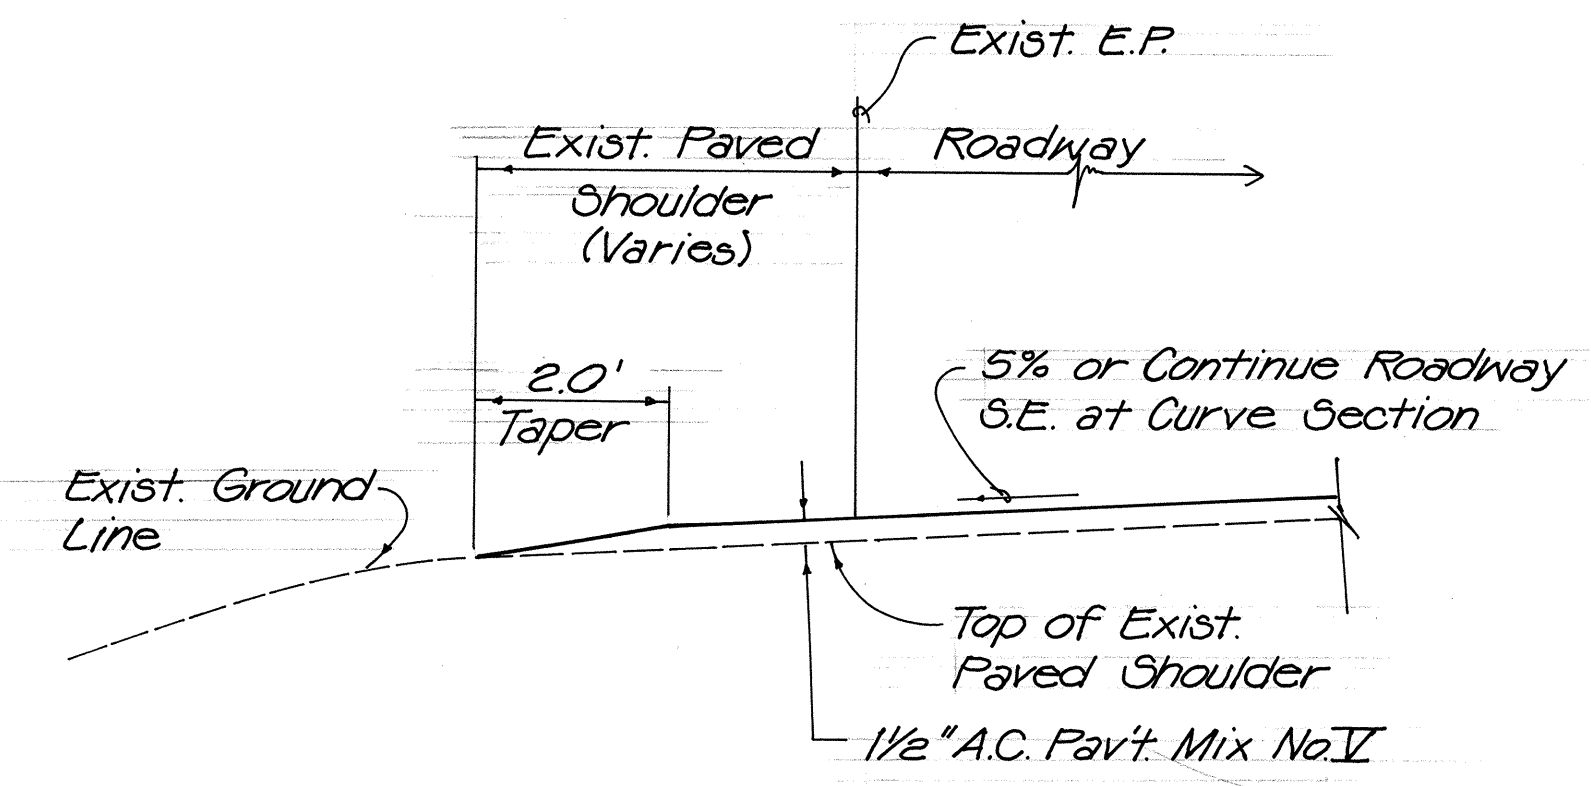


TYPICAL SECTION AT PAVED SHOULDER
Not to Scale

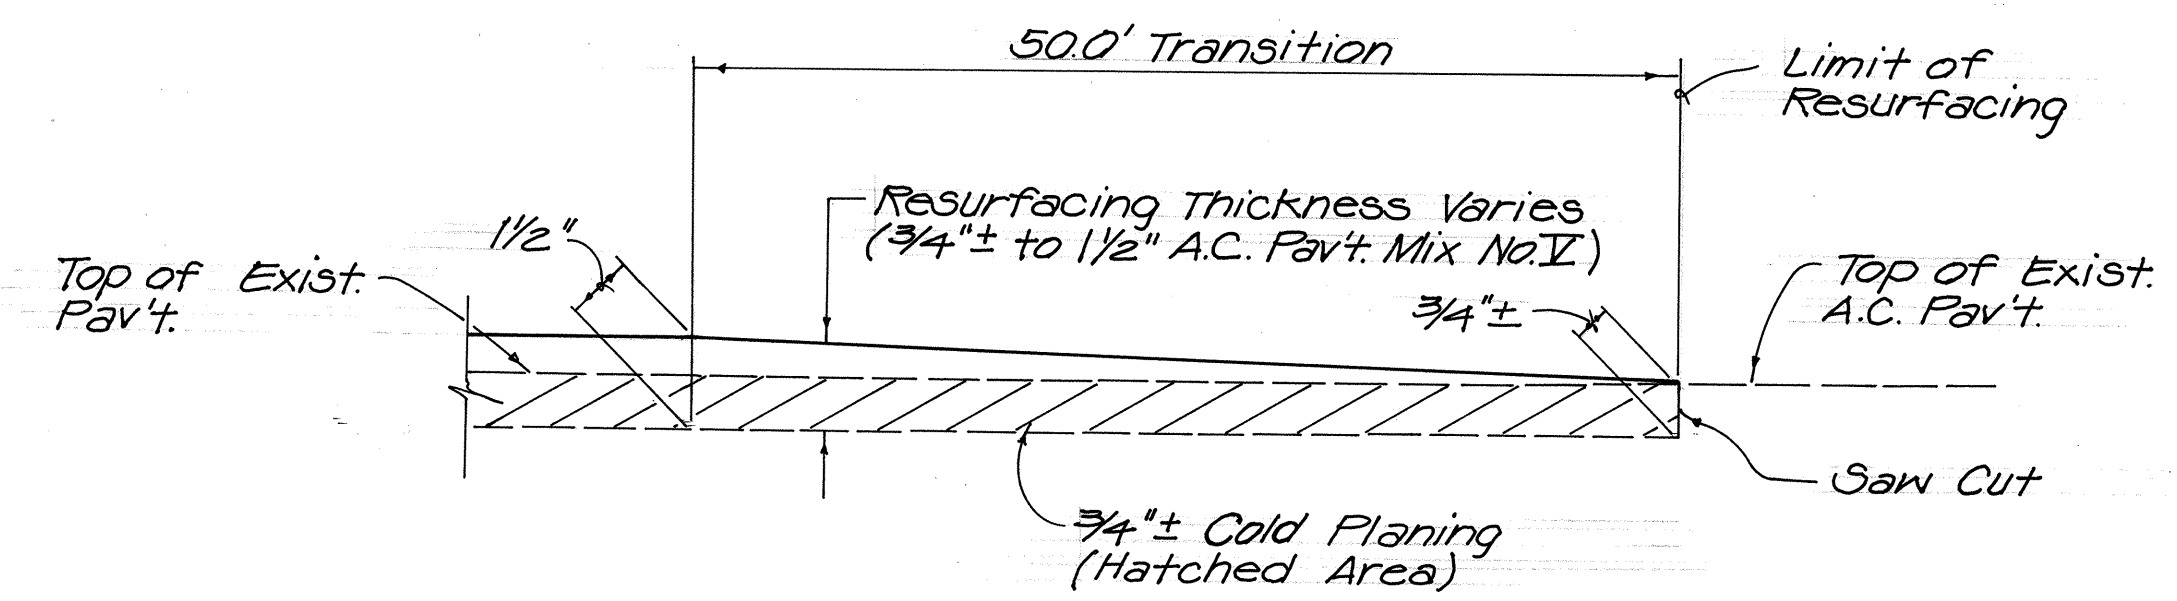

COLD PLANING TRANSITION TO EXISTING PAVEMENT DETAIL
Not to Scale

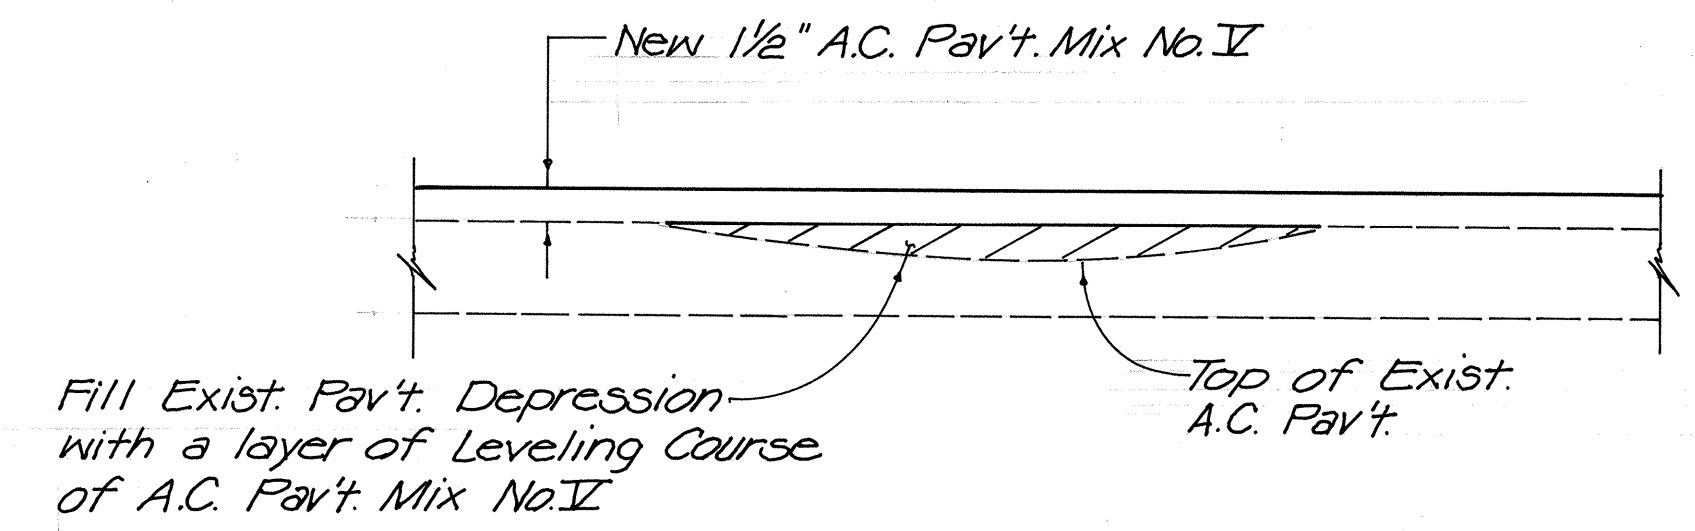

LEVELING COURSE DETAIL
Not to Scale

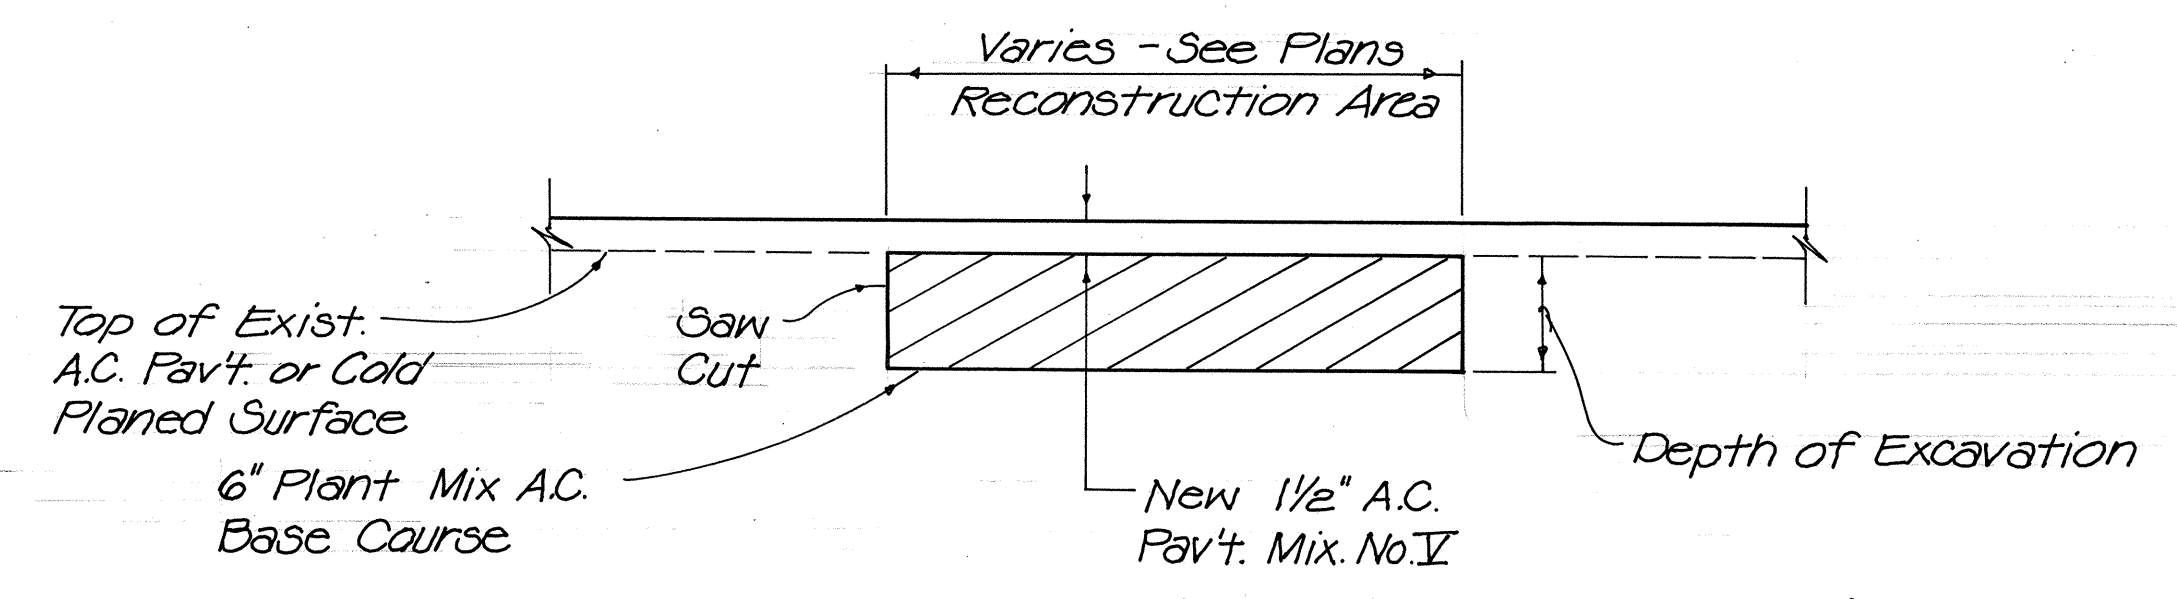

PAVEMENT RECONSTRUCTION DETAIL
Not to Scale

DATE	_____
SURVEY PLOTTED BY	_____
DRAWN BY	_____
DESIGNED BY	_____
CHECKED BY	_____
ORIGINAL PLAN	_____
NOTE BOOK	_____
NO.	_____

STATE OF HAWAII
DEPARTMENT OF TRANSPORTATION
HIGHWAYS DIVISION

MISCELLANEOUS RESURFACING DETAILS

KAMEHAMEHA HIGHWAY RESURFACING
Kaneohe Bay Drive To Kahiko Street
Proj. No. 83G-01-BBM

Scale: As Shown Date: Jan. 1988

SHEET NO. 2 OF 2 SHEETS