




FED. ROAD DIST. NO.	STATE	PROJ. NO.	FISCAL YEAR	SHEET NO.	TOTAL SHEETS
HAWAII	HAW.	83BC-03-89M	1989	4	33

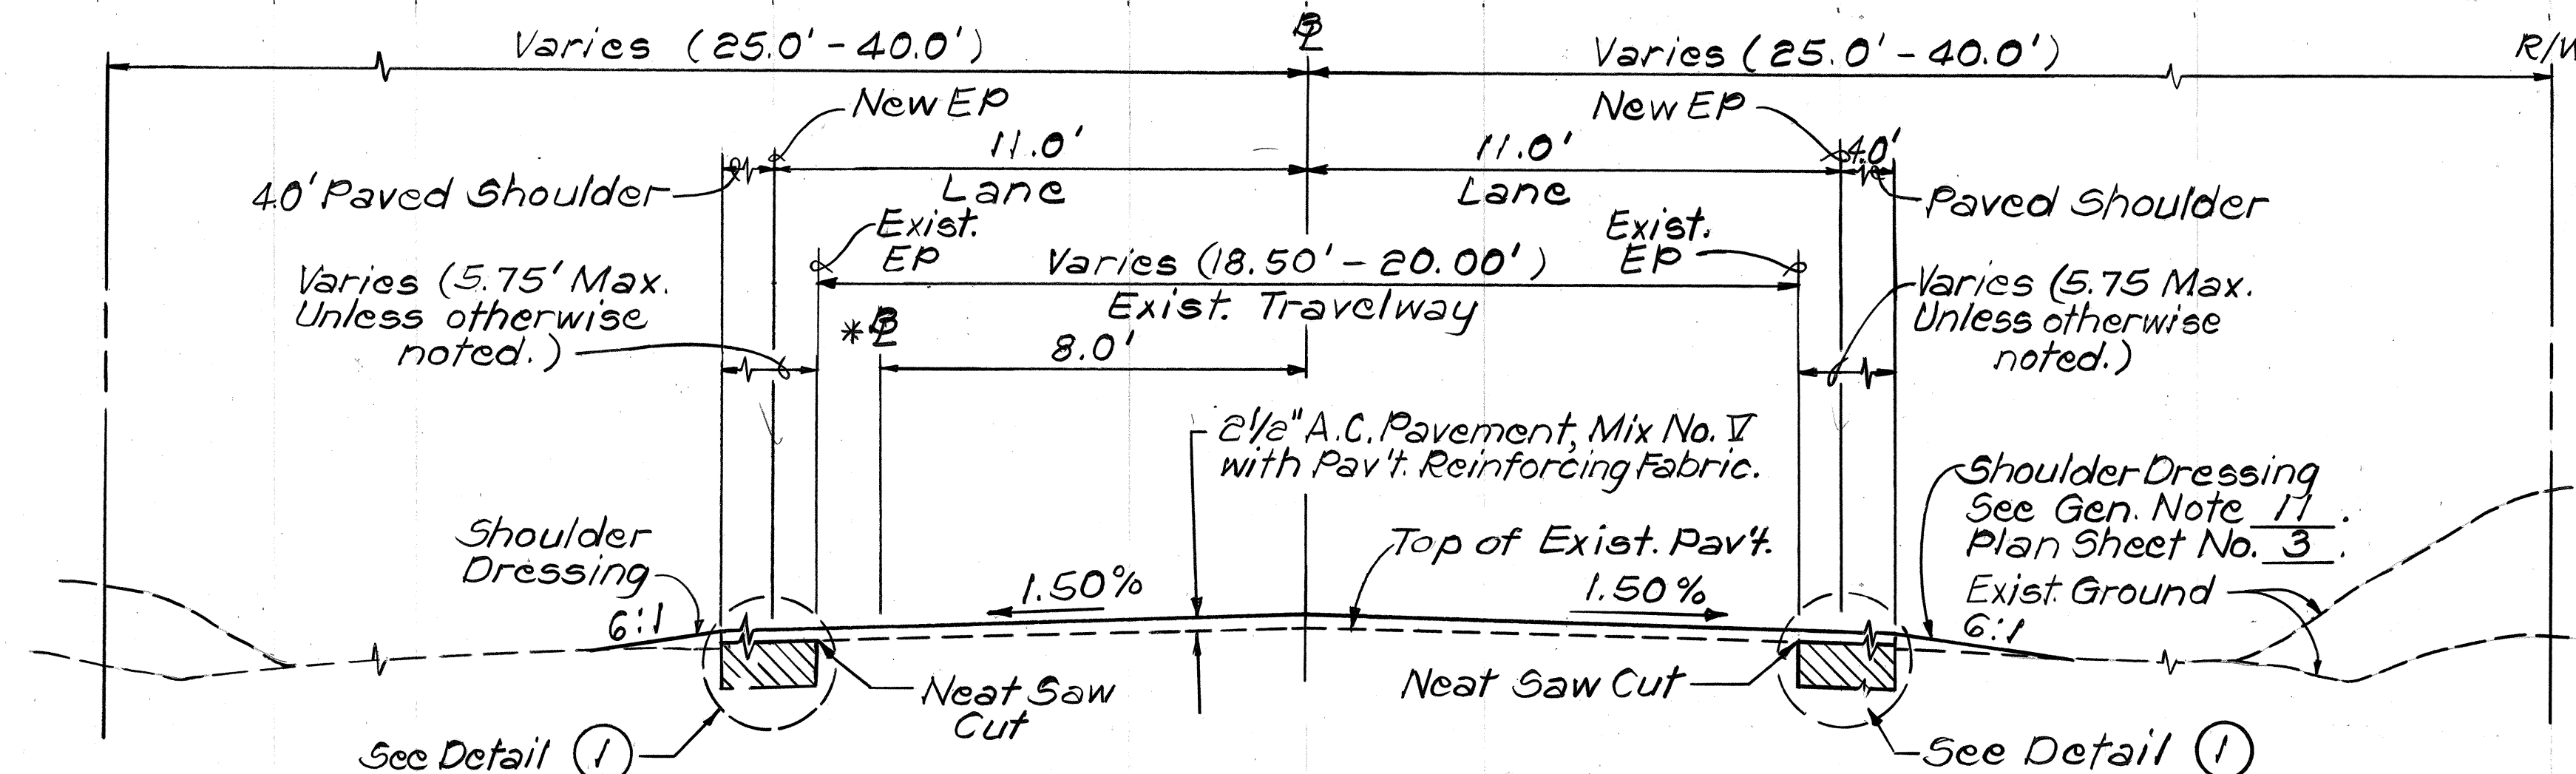


TYPICAL TANGENT SECTION
Not to Scale

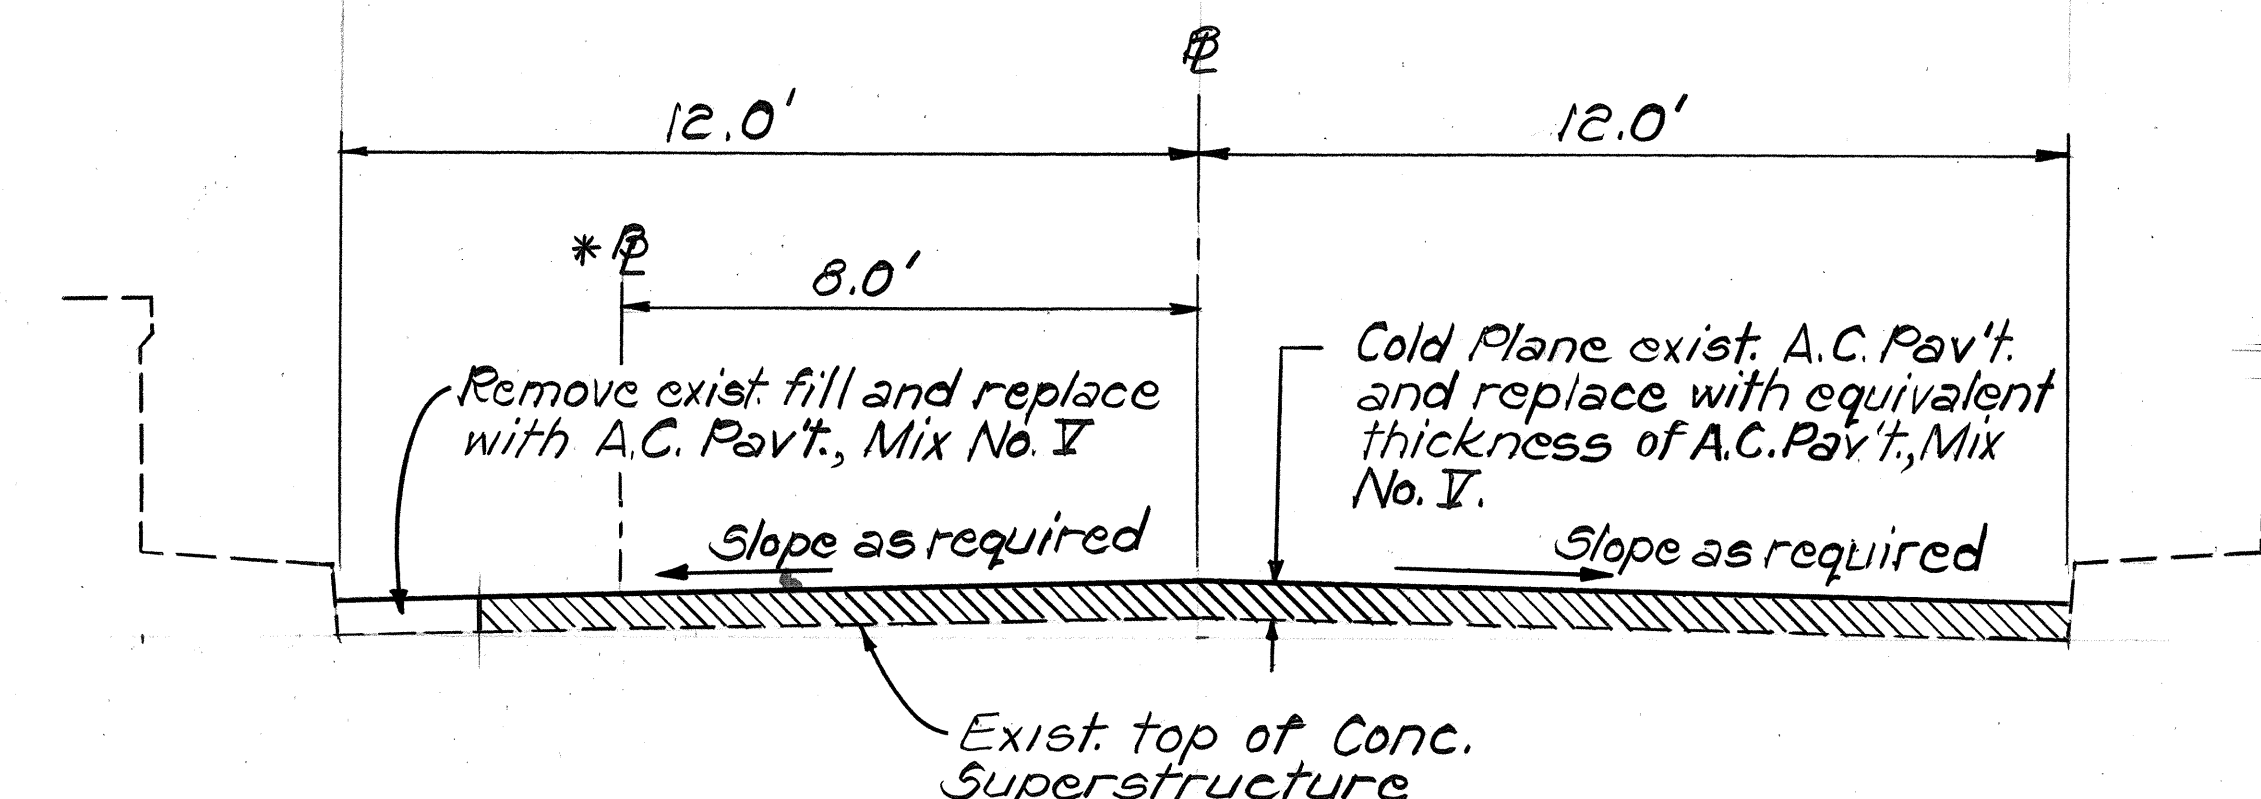


TYPICAL BRIDGE SECTION
Scale: 3/8" = 1'-0"

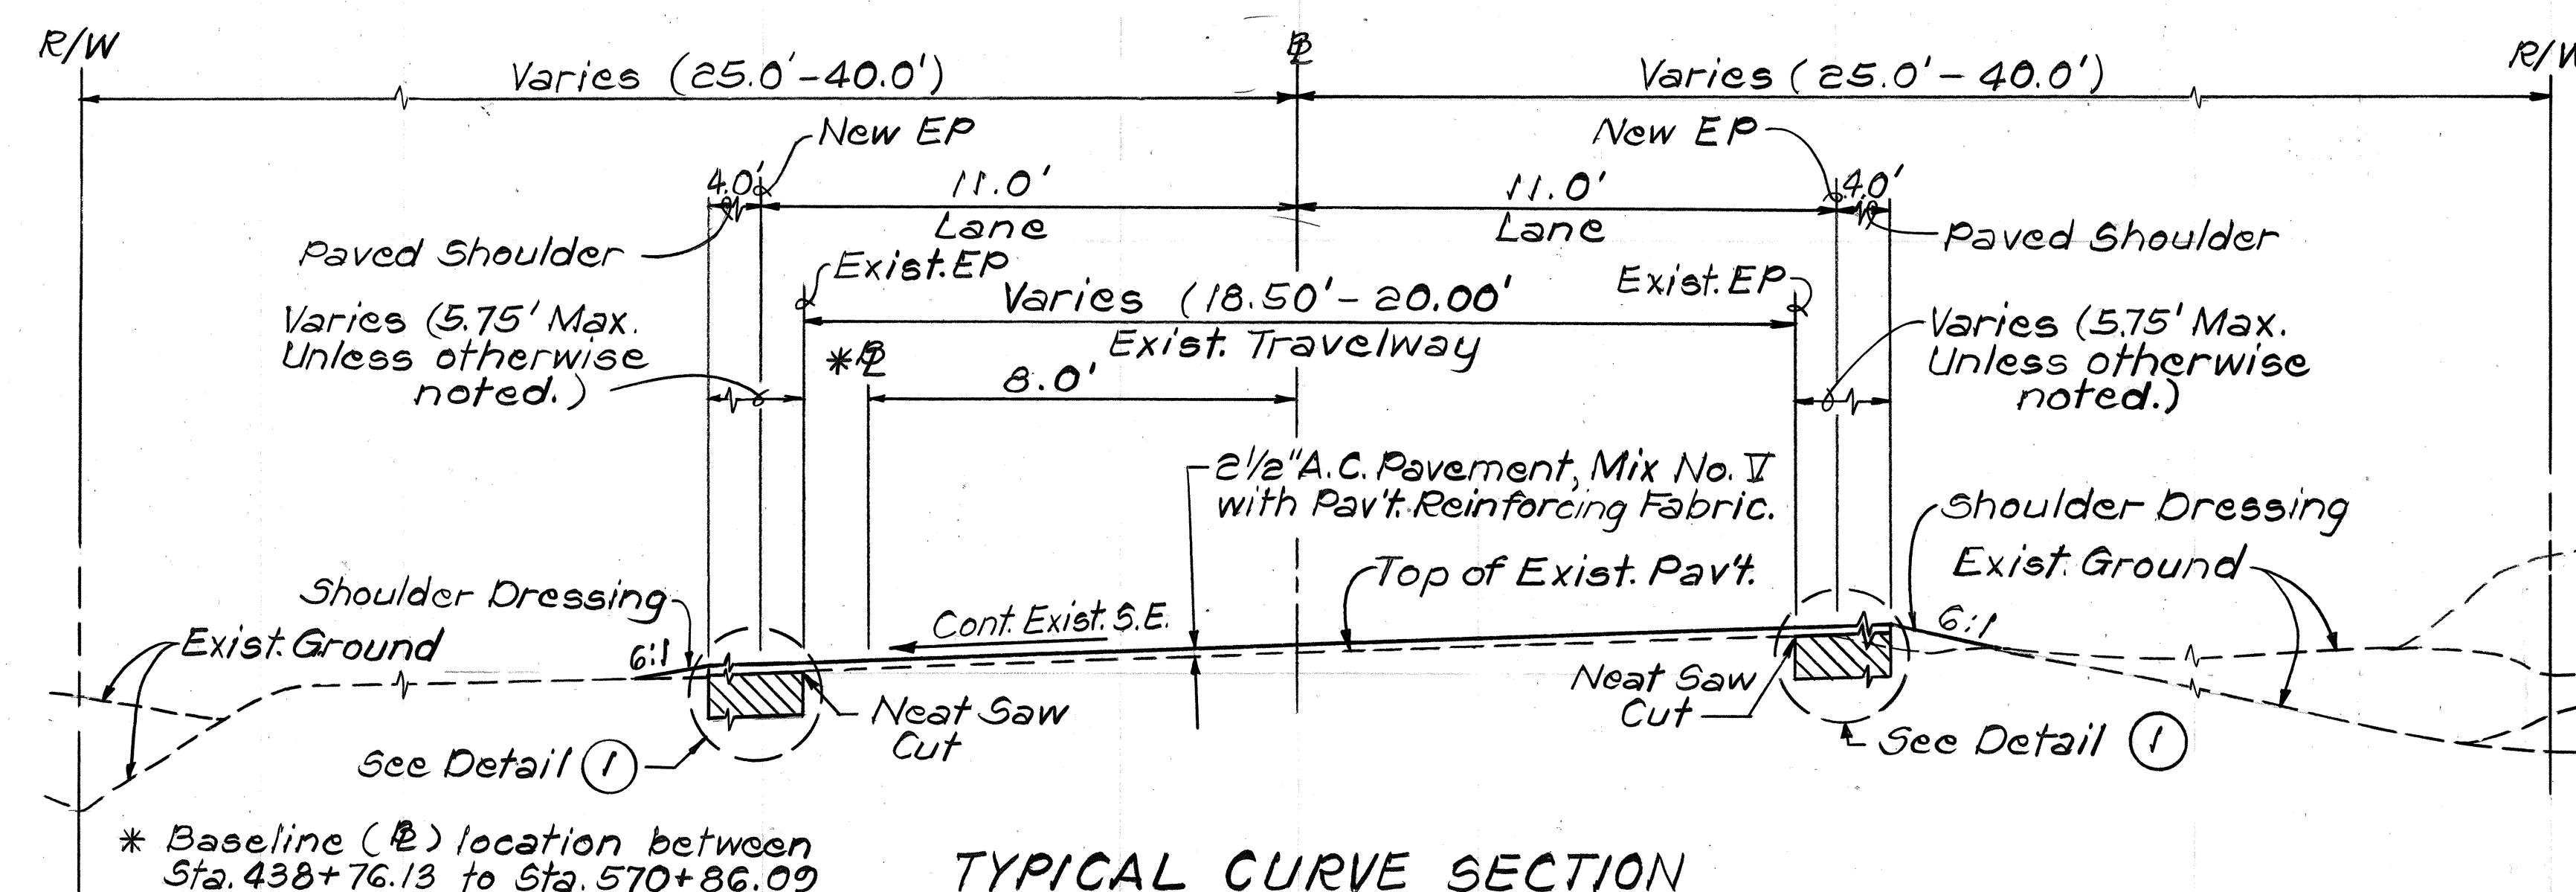


TYPICAL CURVE SECTION
Not to Scale

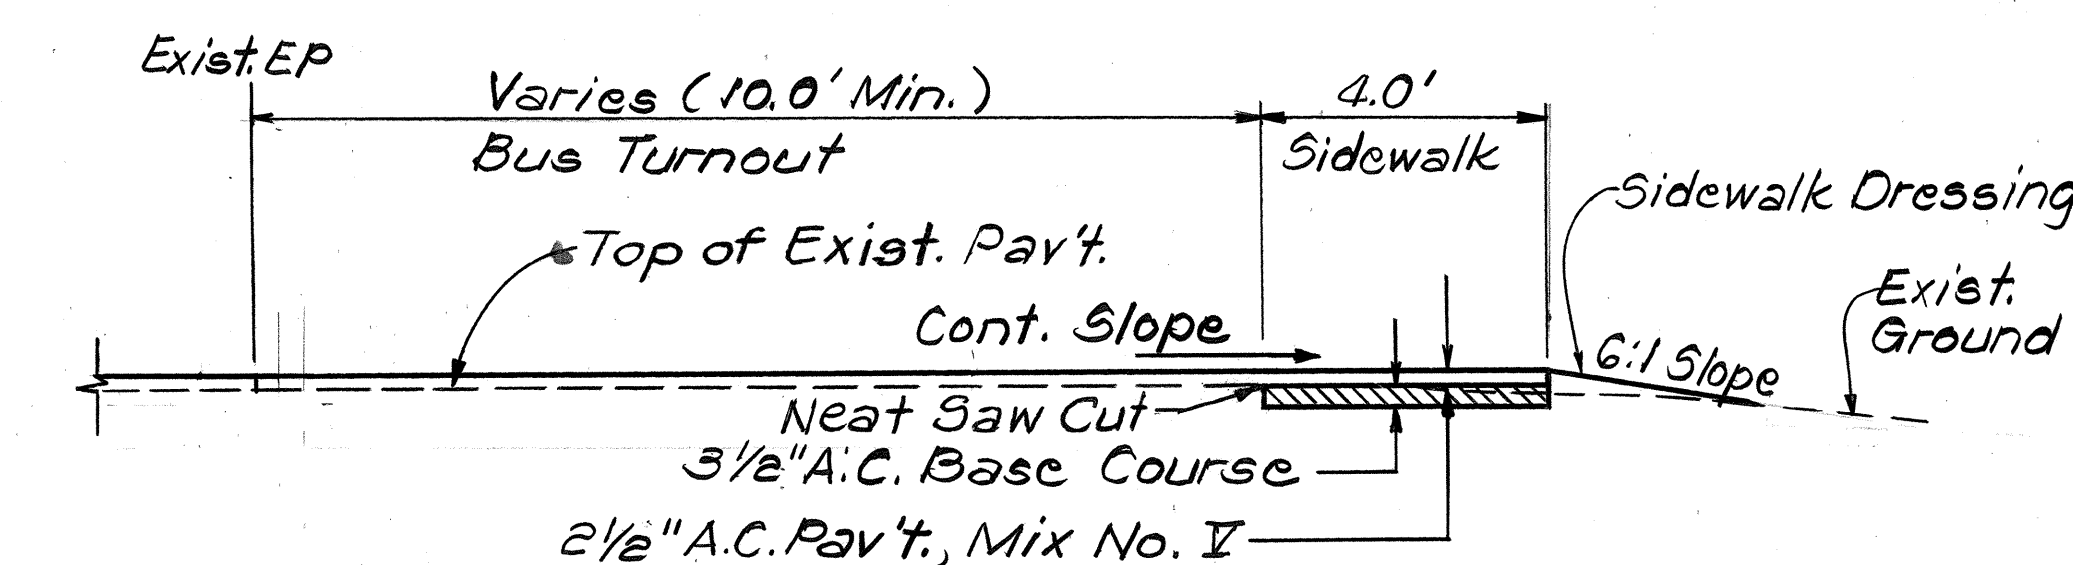

TYPICAL SECTION AT BUS TURNOUT
Scale: 3/8" = 1'-0"

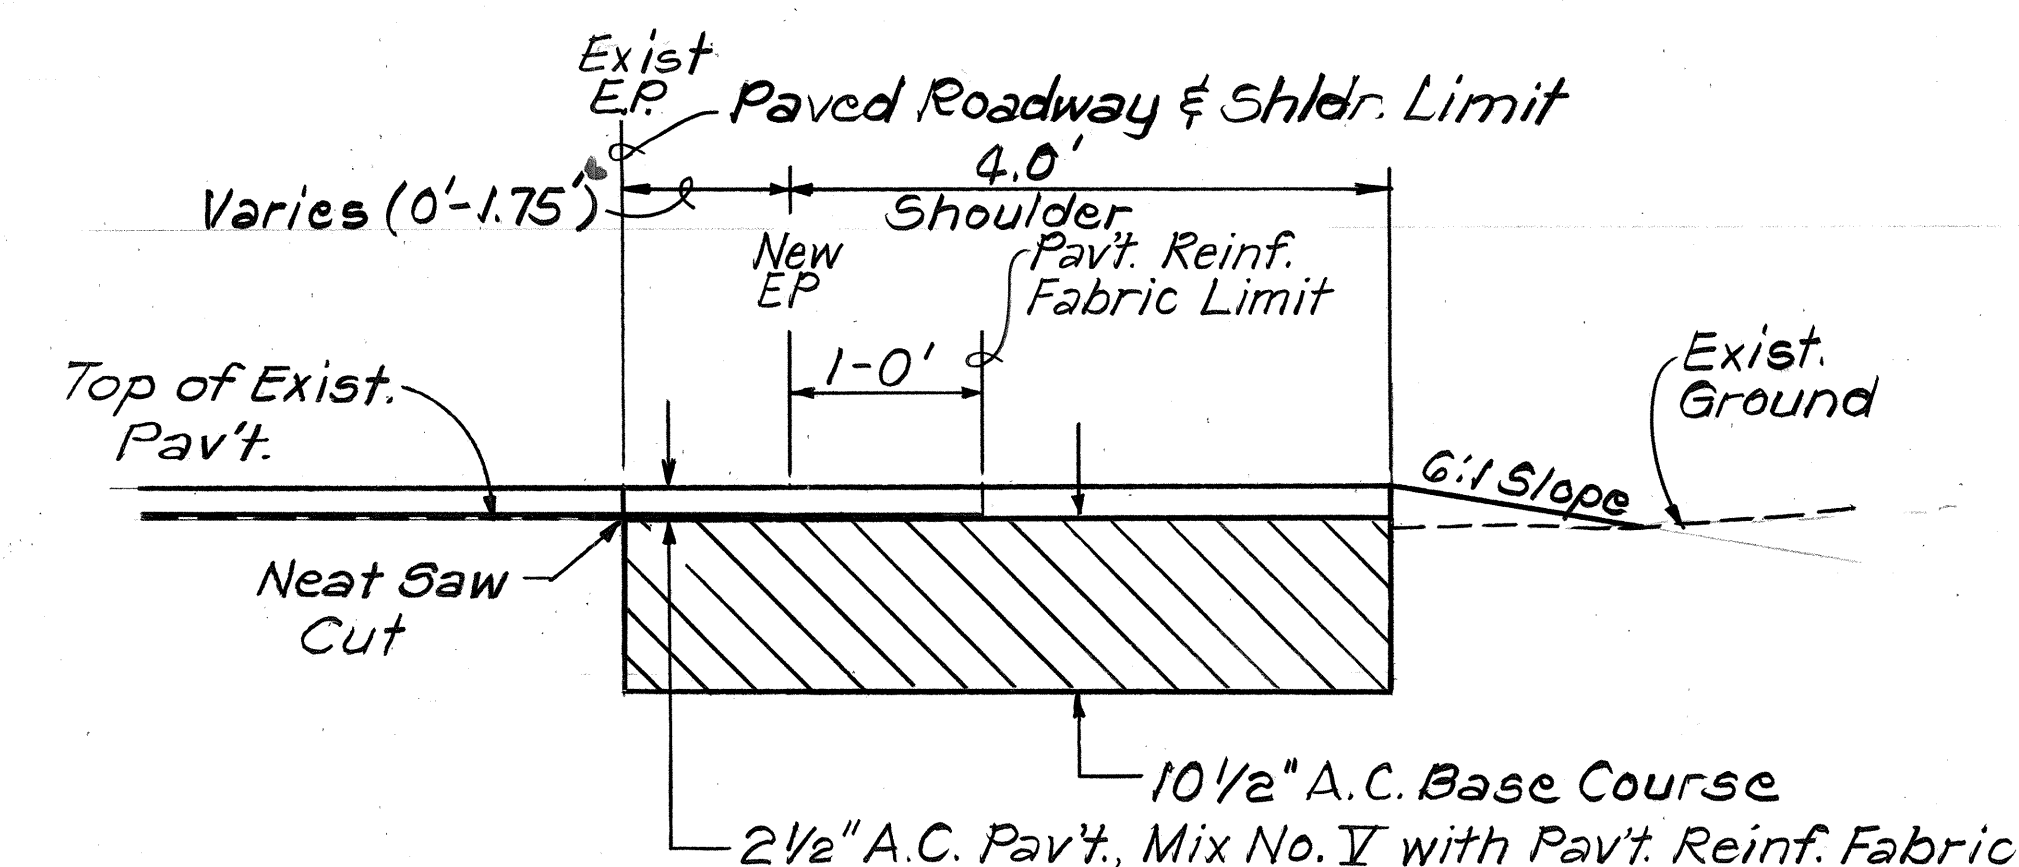

PAVEMENT WIDENING DETAIL 1
Not to Scale

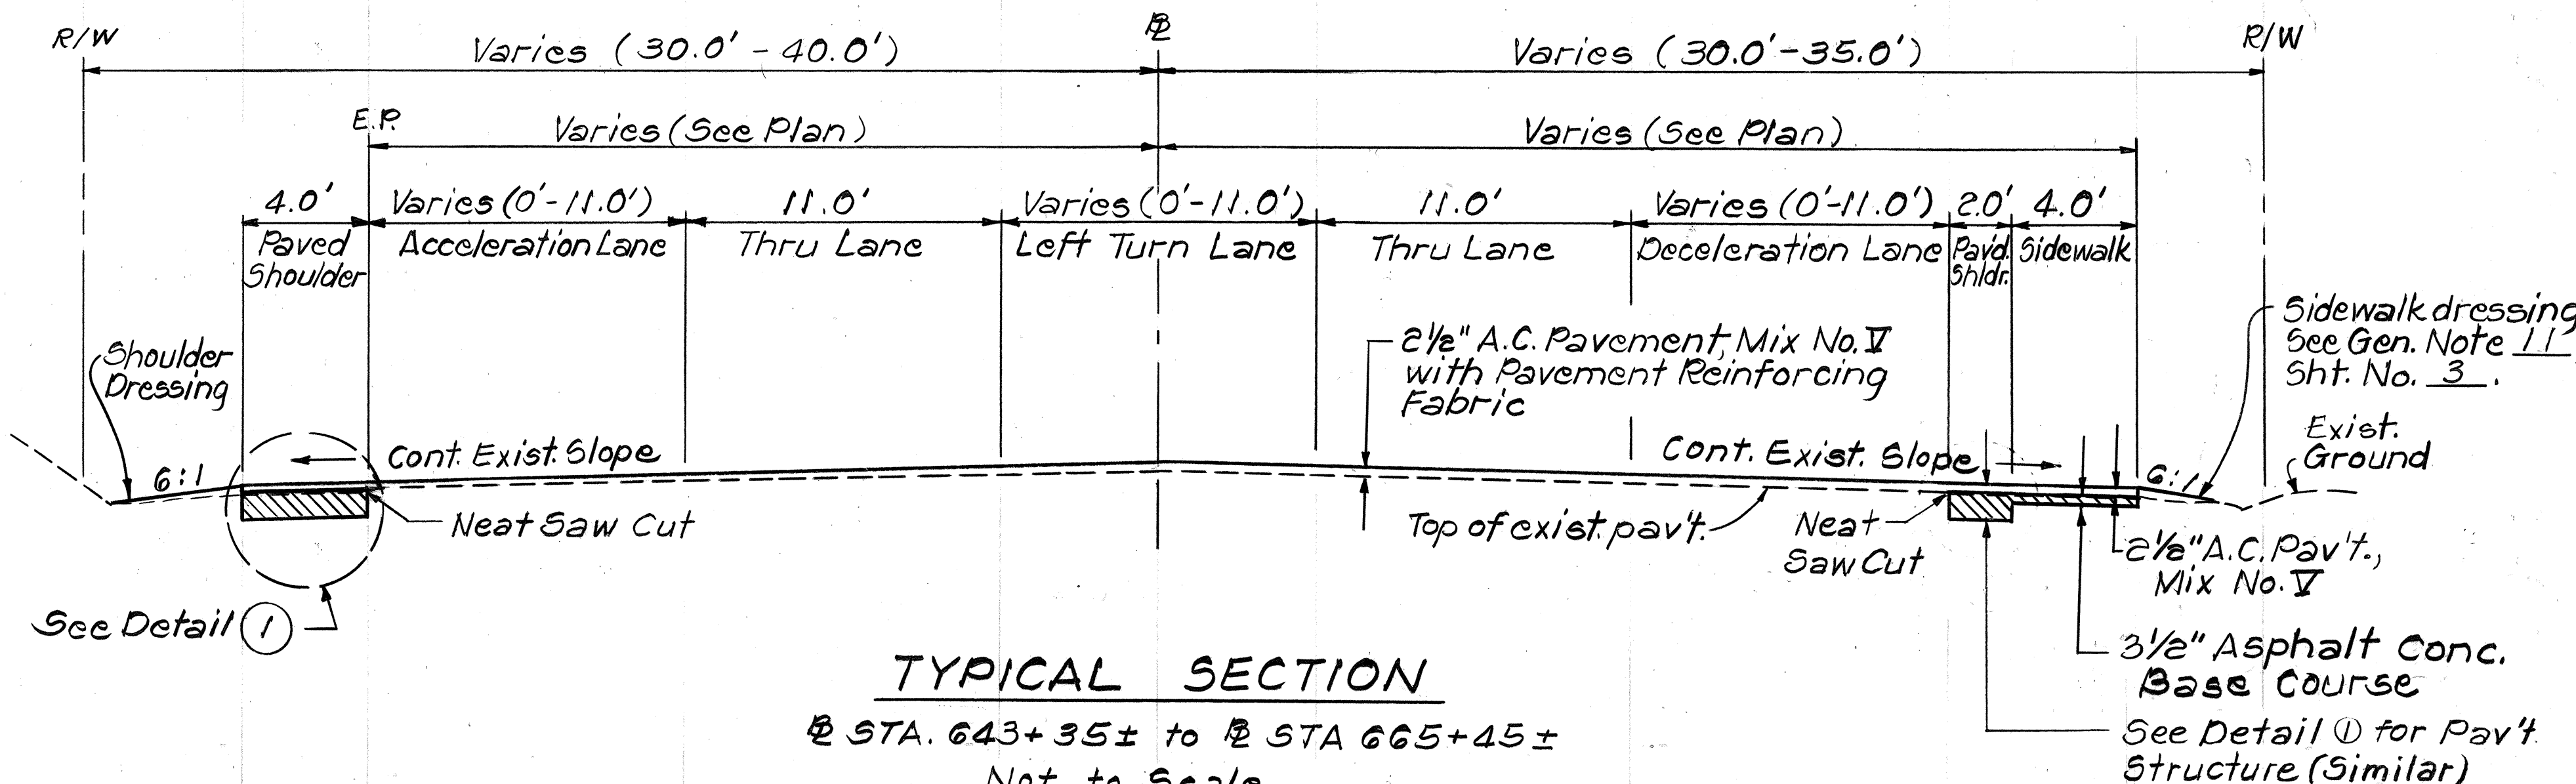


TYPICAL SECTION
± STA. 643+35 ± to ± STA 665+45 ±
Not to Scale


6/14/89	Revised Lane and Paved Shoulder width
DATE	REVISION

STATE OF HAWAII DEPARTMENT OF TRANSPORTATION HIGHWAYS DIVISION
TYPICAL SECTION
KAMEHAMEHA HIGHWAY RESURF.
Vicinity of Waialeale Bridge to
Kahuku Elementary & Highschool
Project No. 83BC-03-89M
Scale: As Noted Date: March, 1989
SHEET No. 1 OF 2 SHEETS


FED. ROAD DIST. NO.	STATE	PROJ. NO.	FISCAL YEAR	SHEET NO.	TOTAL SHEETS
HAWAII	HAW.	83BC-03-89M	1989	5	33

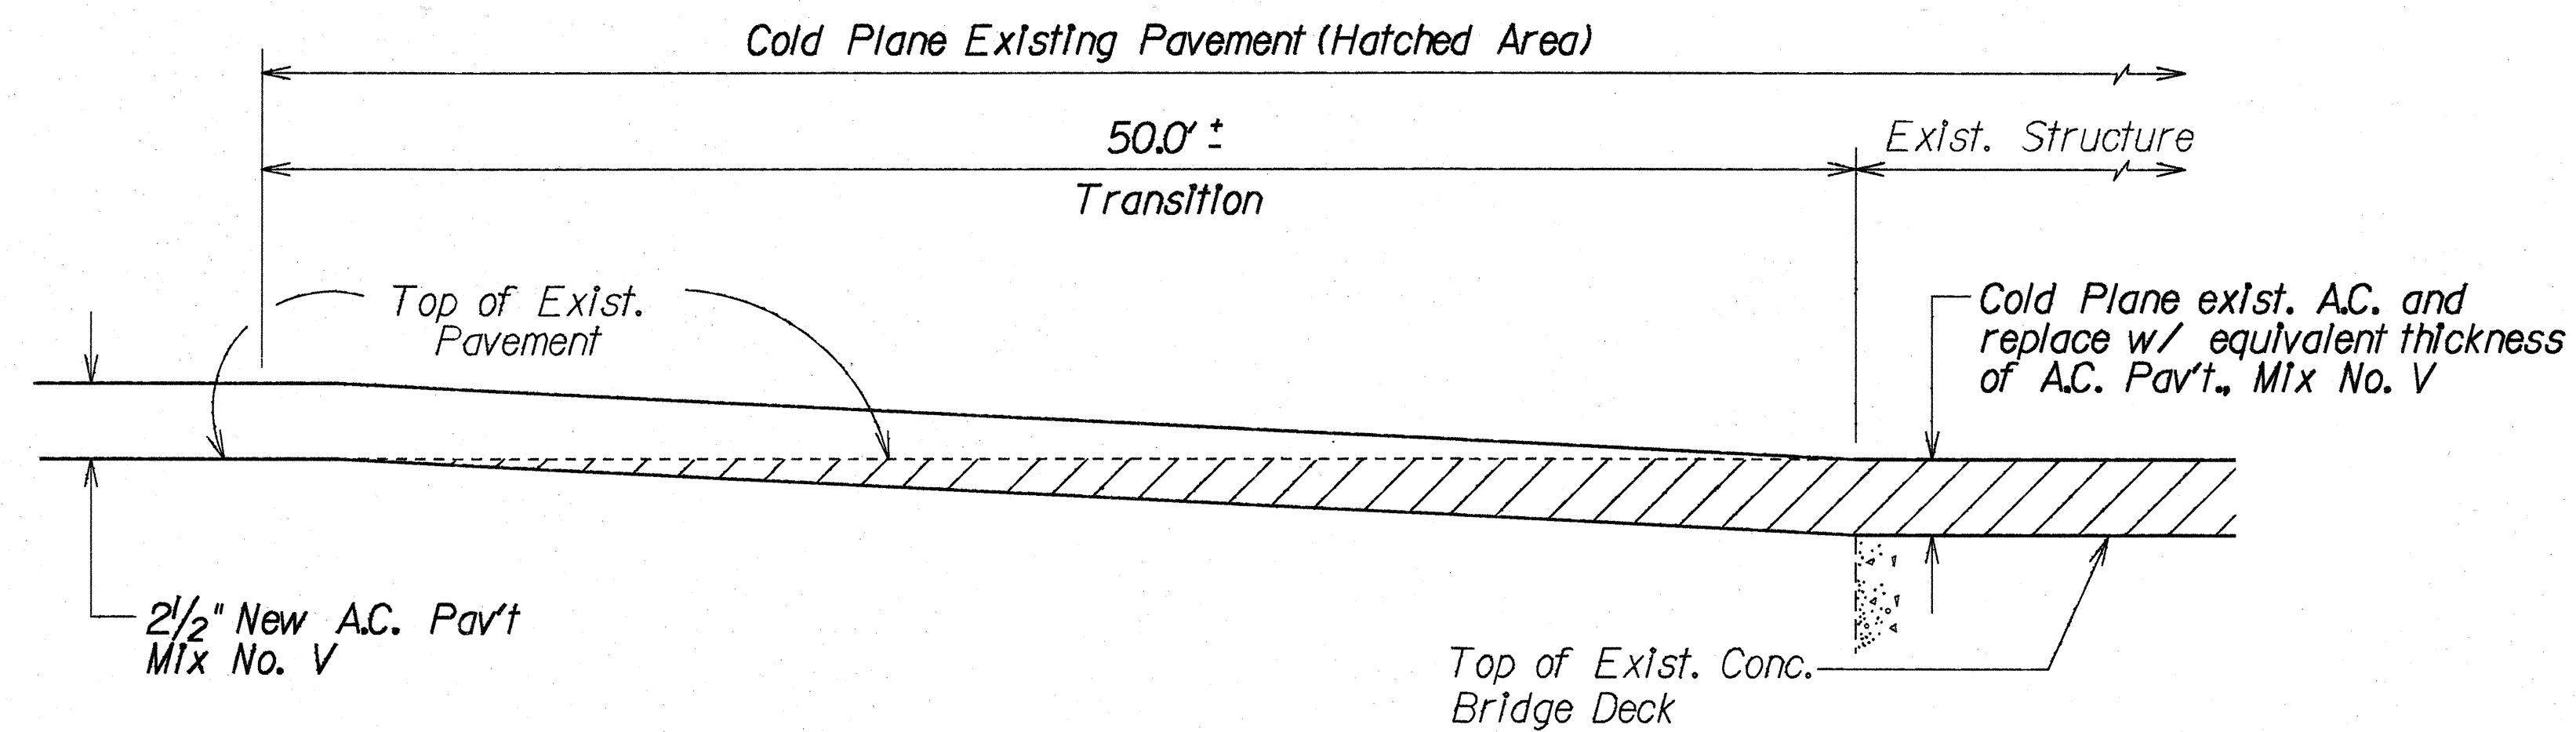


COLD PLANED TRANSITION AND RESURFACING OVER EXISTING STRUCTURE DETAIL
Not To Scale

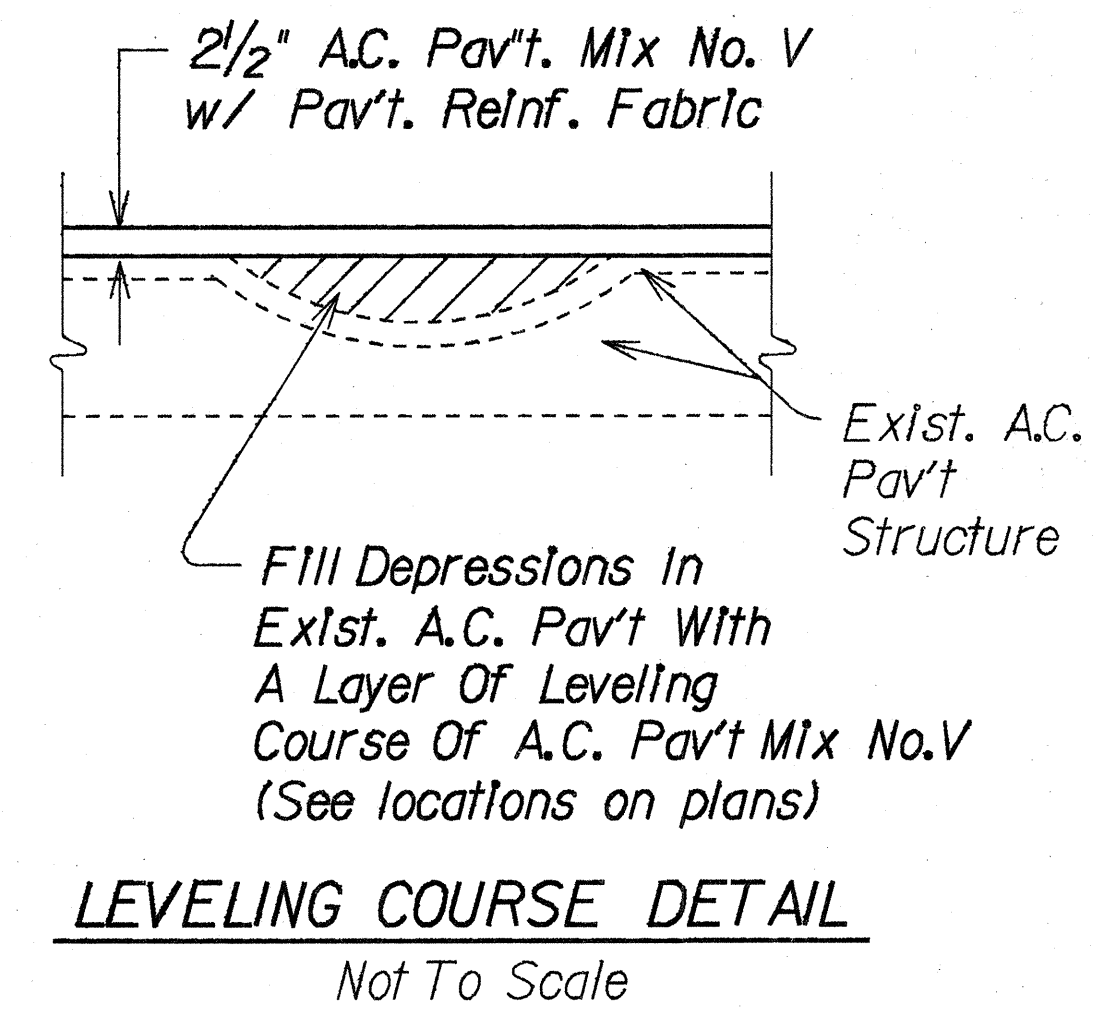


LEVELING COURSE DETAIL
Not To Scale

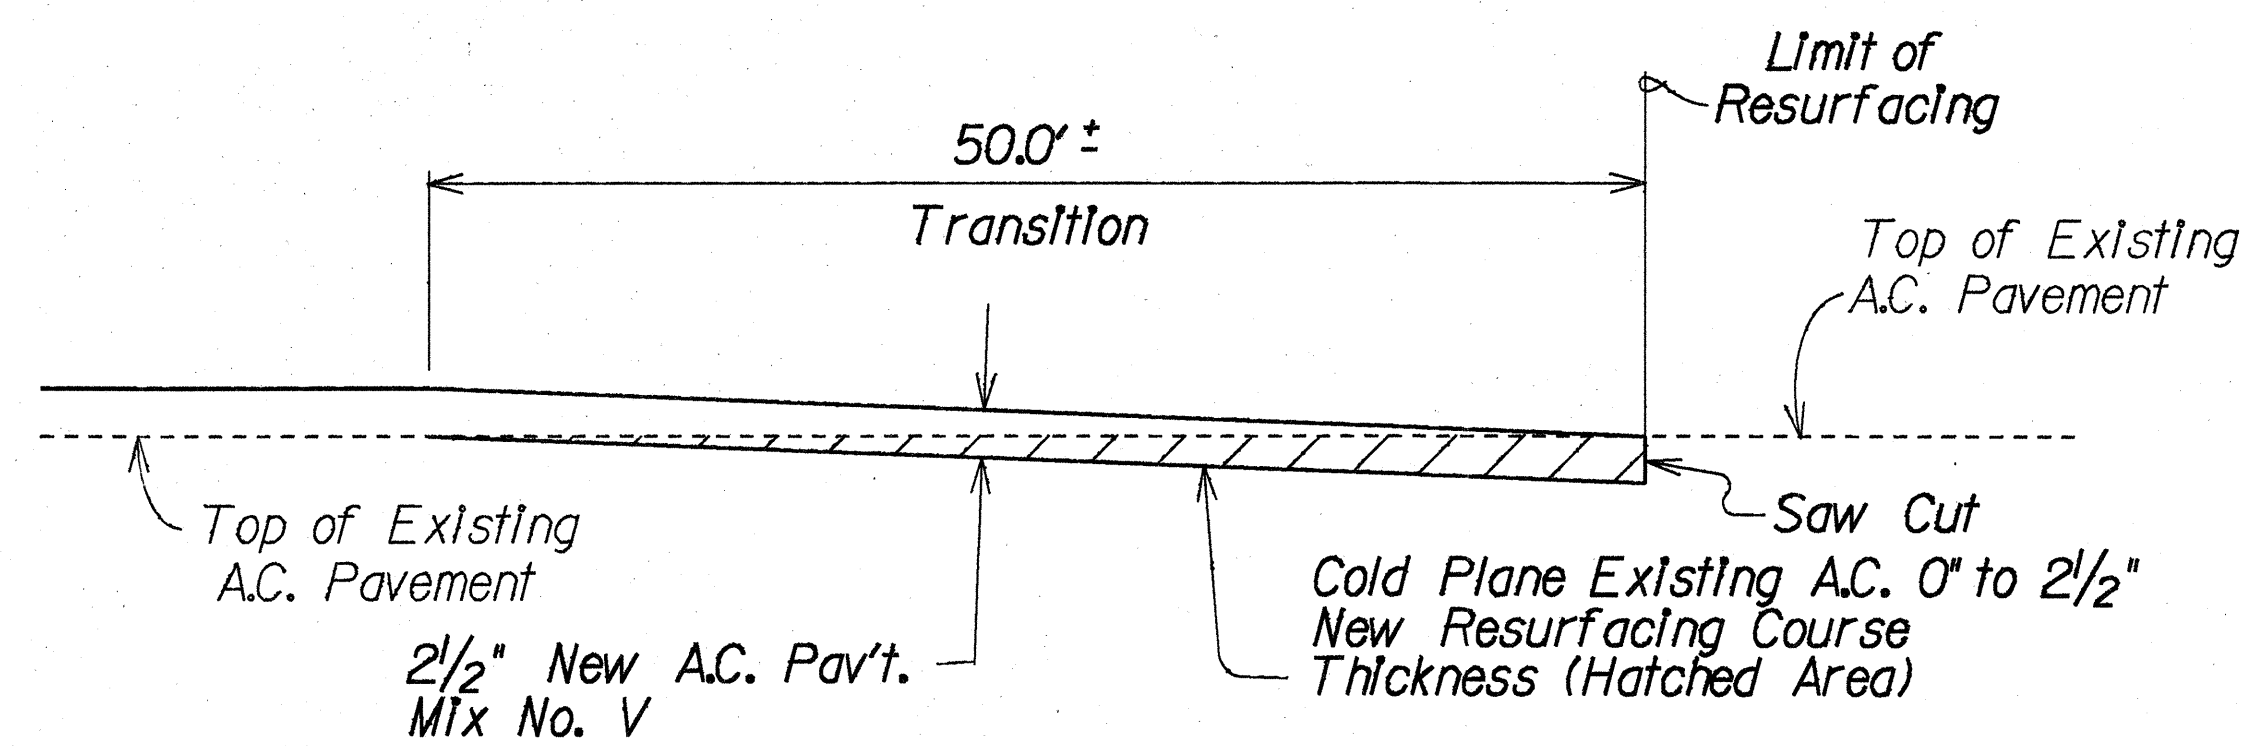


COLD PLANED TRANSITION TO EXISTING A.C. PAVEMENT DETAIL (BEGINNING AND END TRANSITION)
Not To Scale

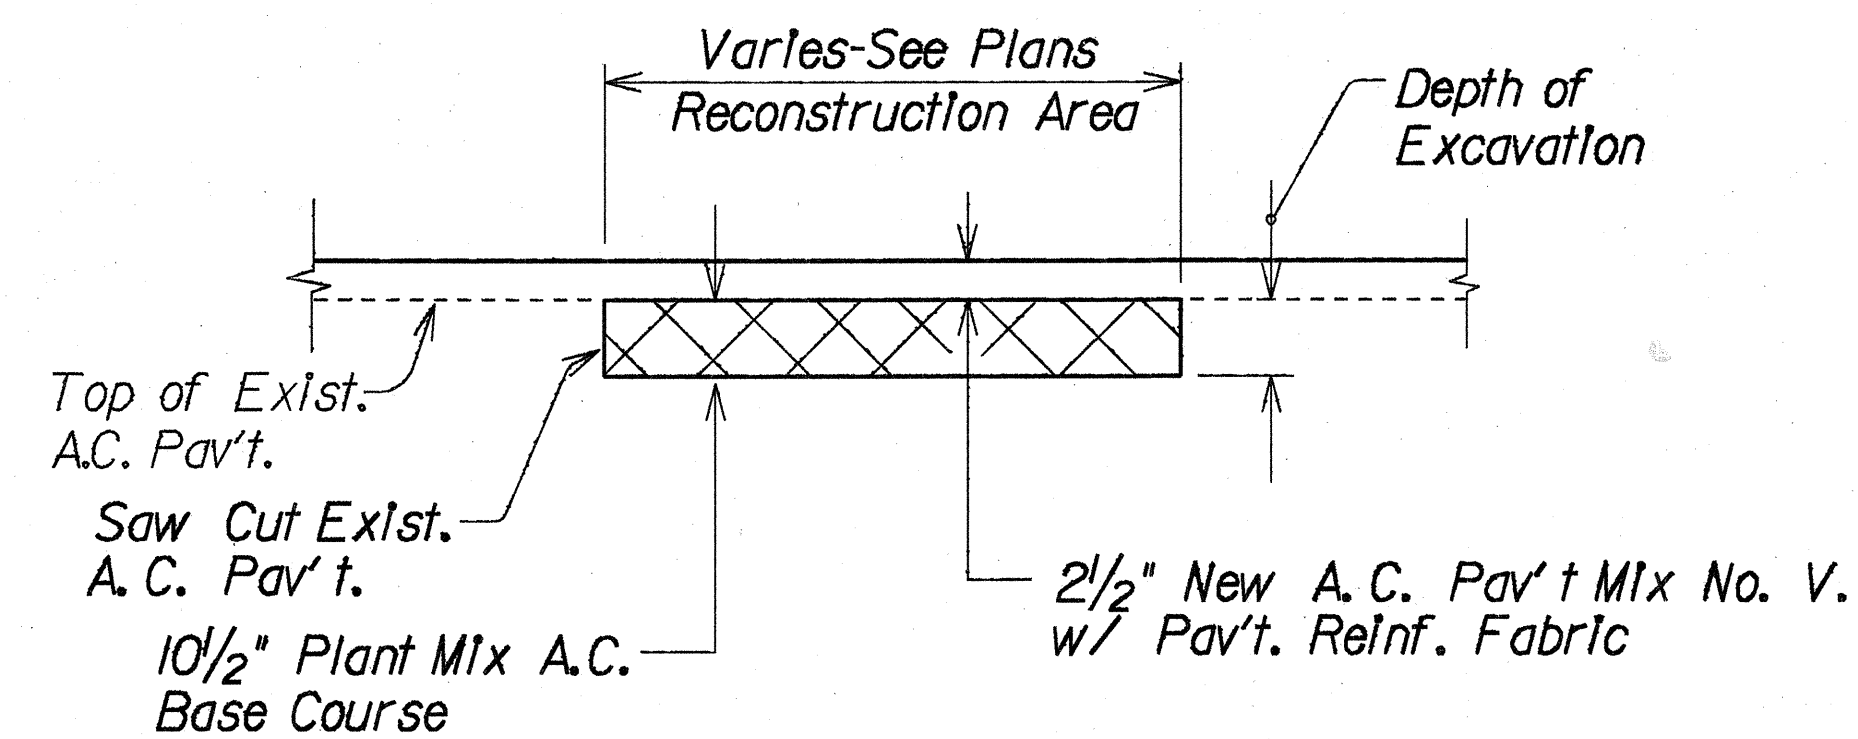

A.C. PAVEMENT RECONSTRUCTION DETAIL
Not To Scale

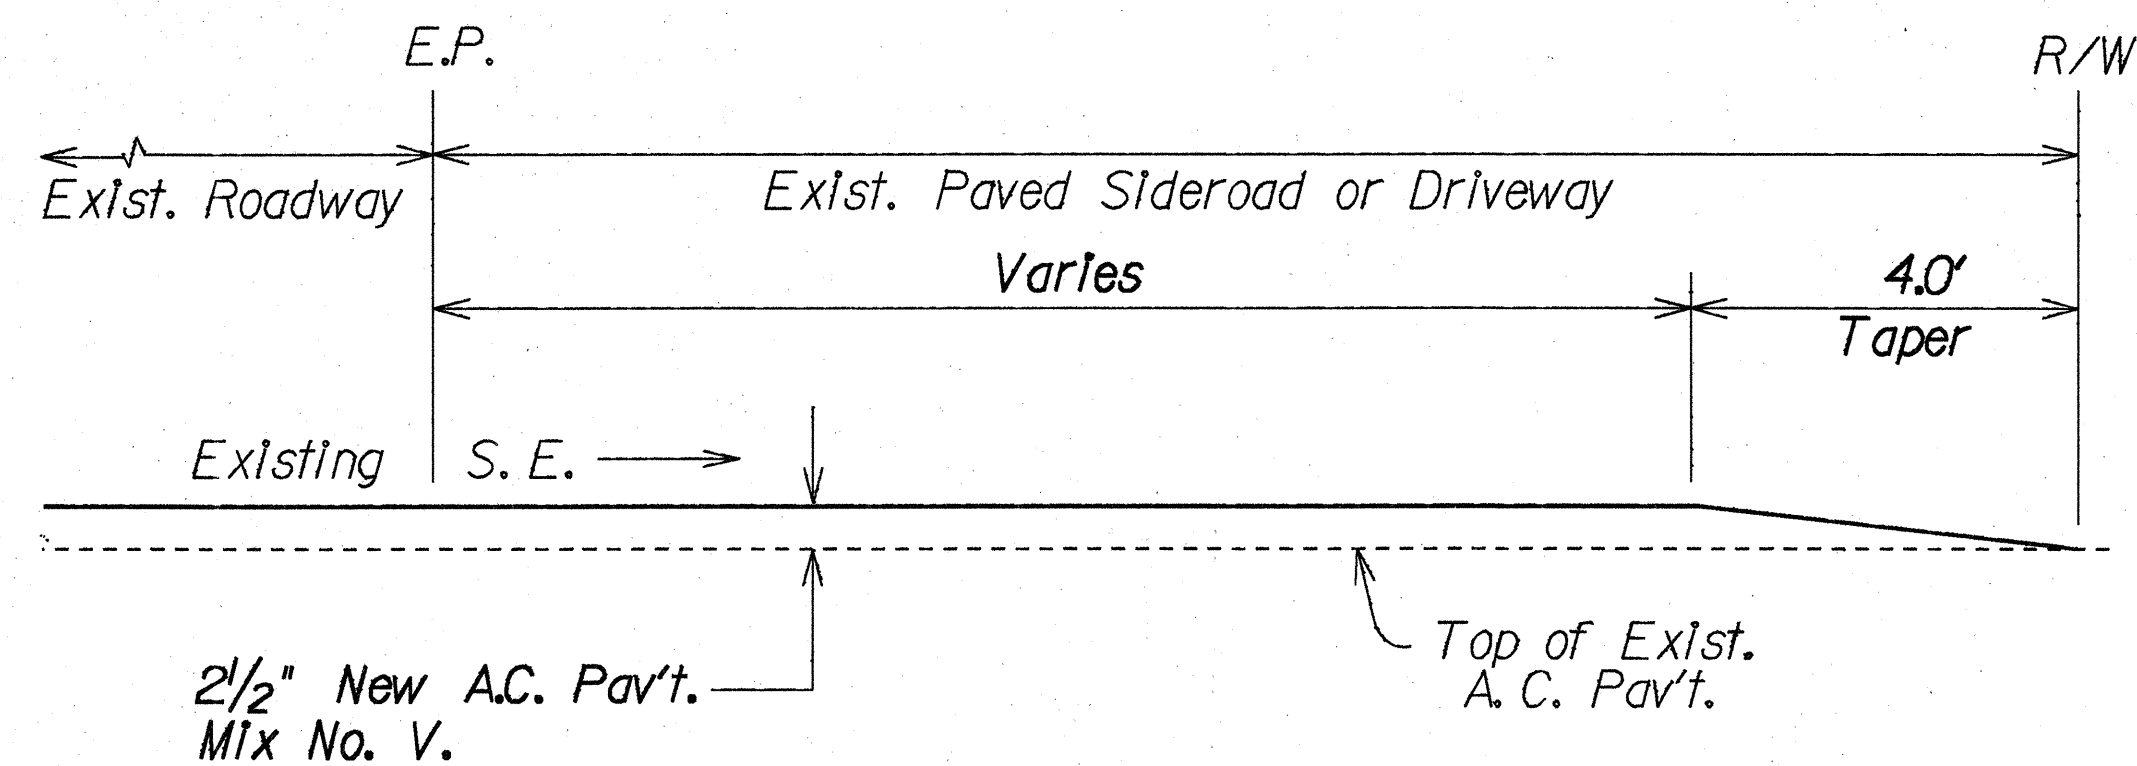

A.C. RESURFACING AT PAVED SIDEROAD OR PAVED DRIVEWAY DETAIL
Not To Scale

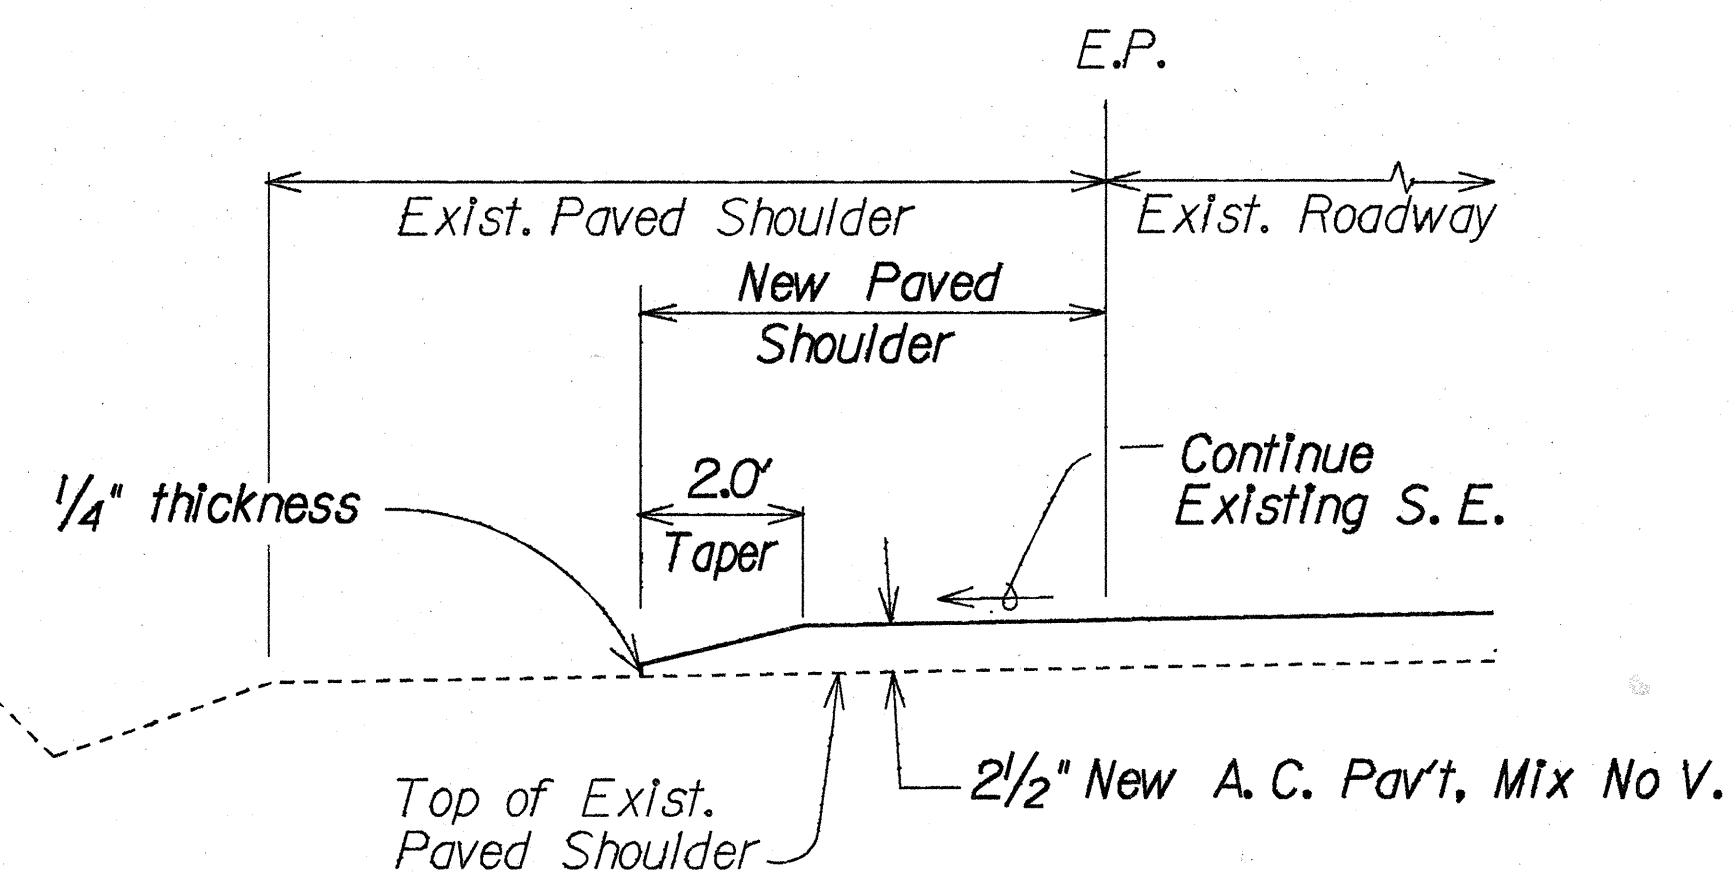

TYPICAL RESURFACING AT PAVED SHOULDER DETAIL
Not To Scale

STATE OF HAWAII
DEPARTMENT OF TRANSPORTATION
HIGHWAYS DIVISION

MISCELLANEOUS DETAILS

KAMEHAMEHA HWY. RESURFACING
Vicinity of Waialea Bridge to
Kahuku Elem. & High School
Project No. 83BC-03-89M

Not to Scale Date: Mar., 1989

SHEET No. 2 OF 2 SHEETS