



FED. ROAD DIST. NO.	STATE	PROJ. NO.	FISCAL YEAR	SHEET NO.	TOTAL SHEETS
HAWAII	HAW.	83C-01-88	1990	3	4

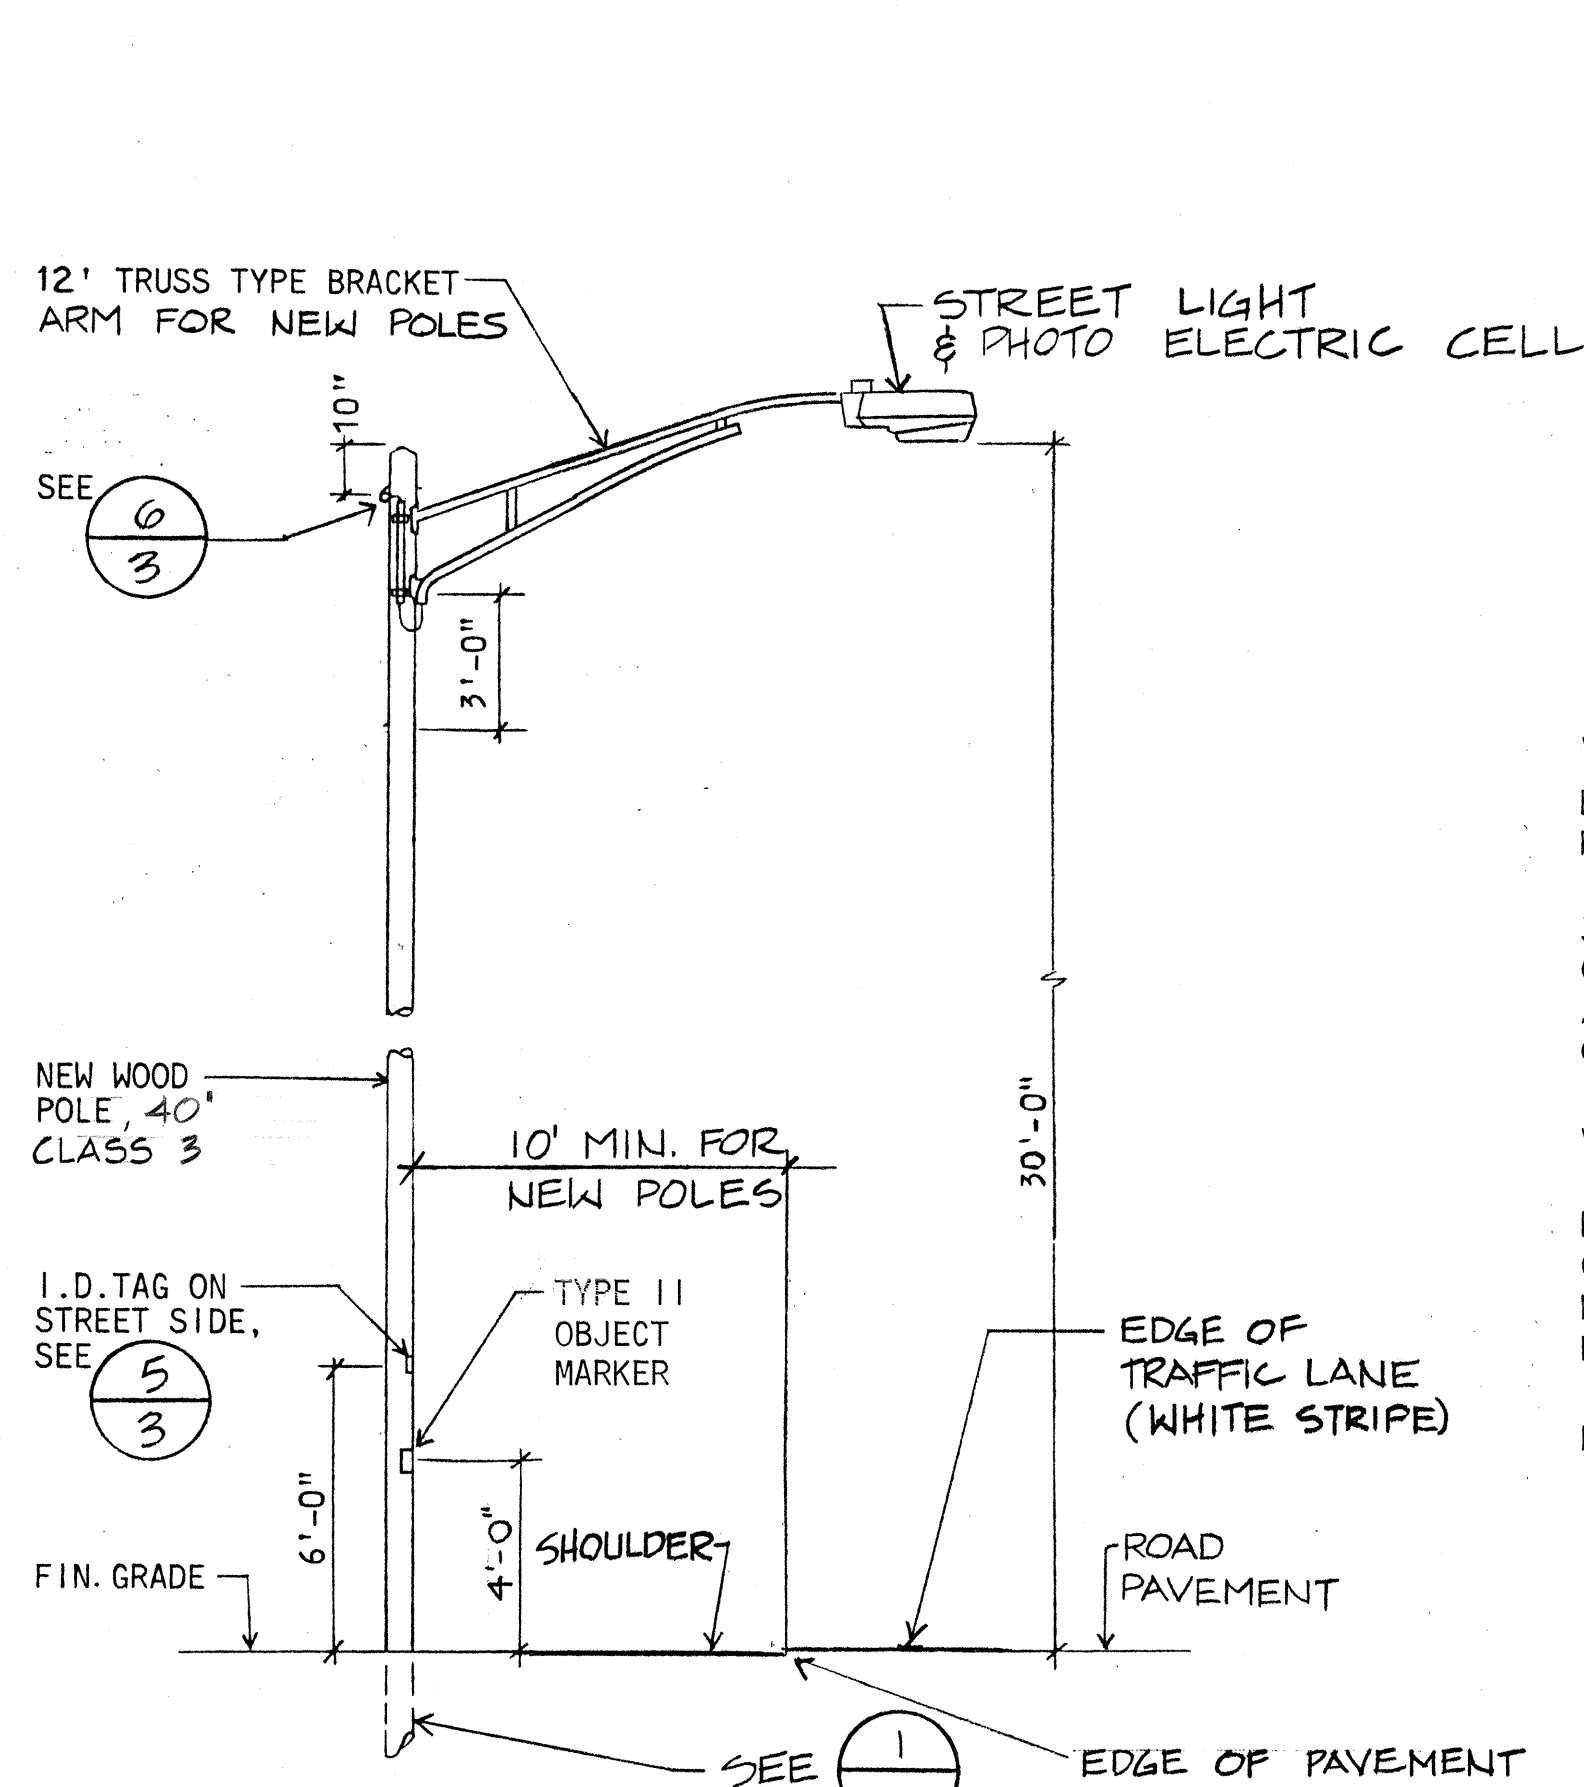


1 LP DETAIL
1/4" = 1'-0"

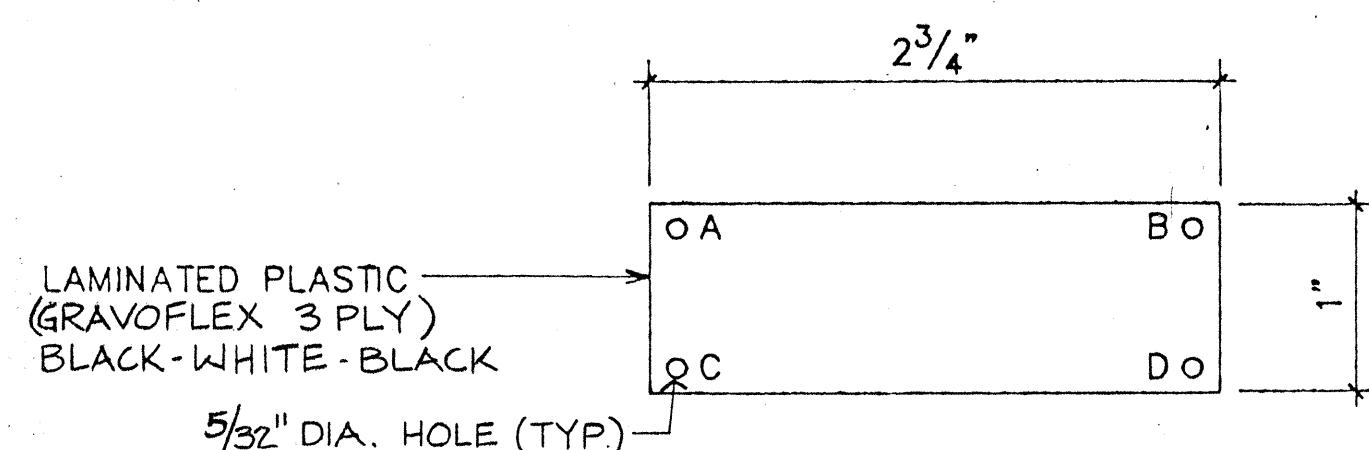


A = CONTRACT NO. (OBTAIN FROM STATE OR HECO)
B = LT. NO. FROM STATE
C = N 150
D = III (IES TYPE DISTRIBUTION)

1. ATTACH TAG TO POLE WITH 4 CADMIUM PLATED SCREWS AT 6' ABOVE GRADE.
2. LETTERS TO BE NO. 5 REDUCTION, 1/5" ENGRAVED OR STENCILED.


5 DETAIL
N.T.S.

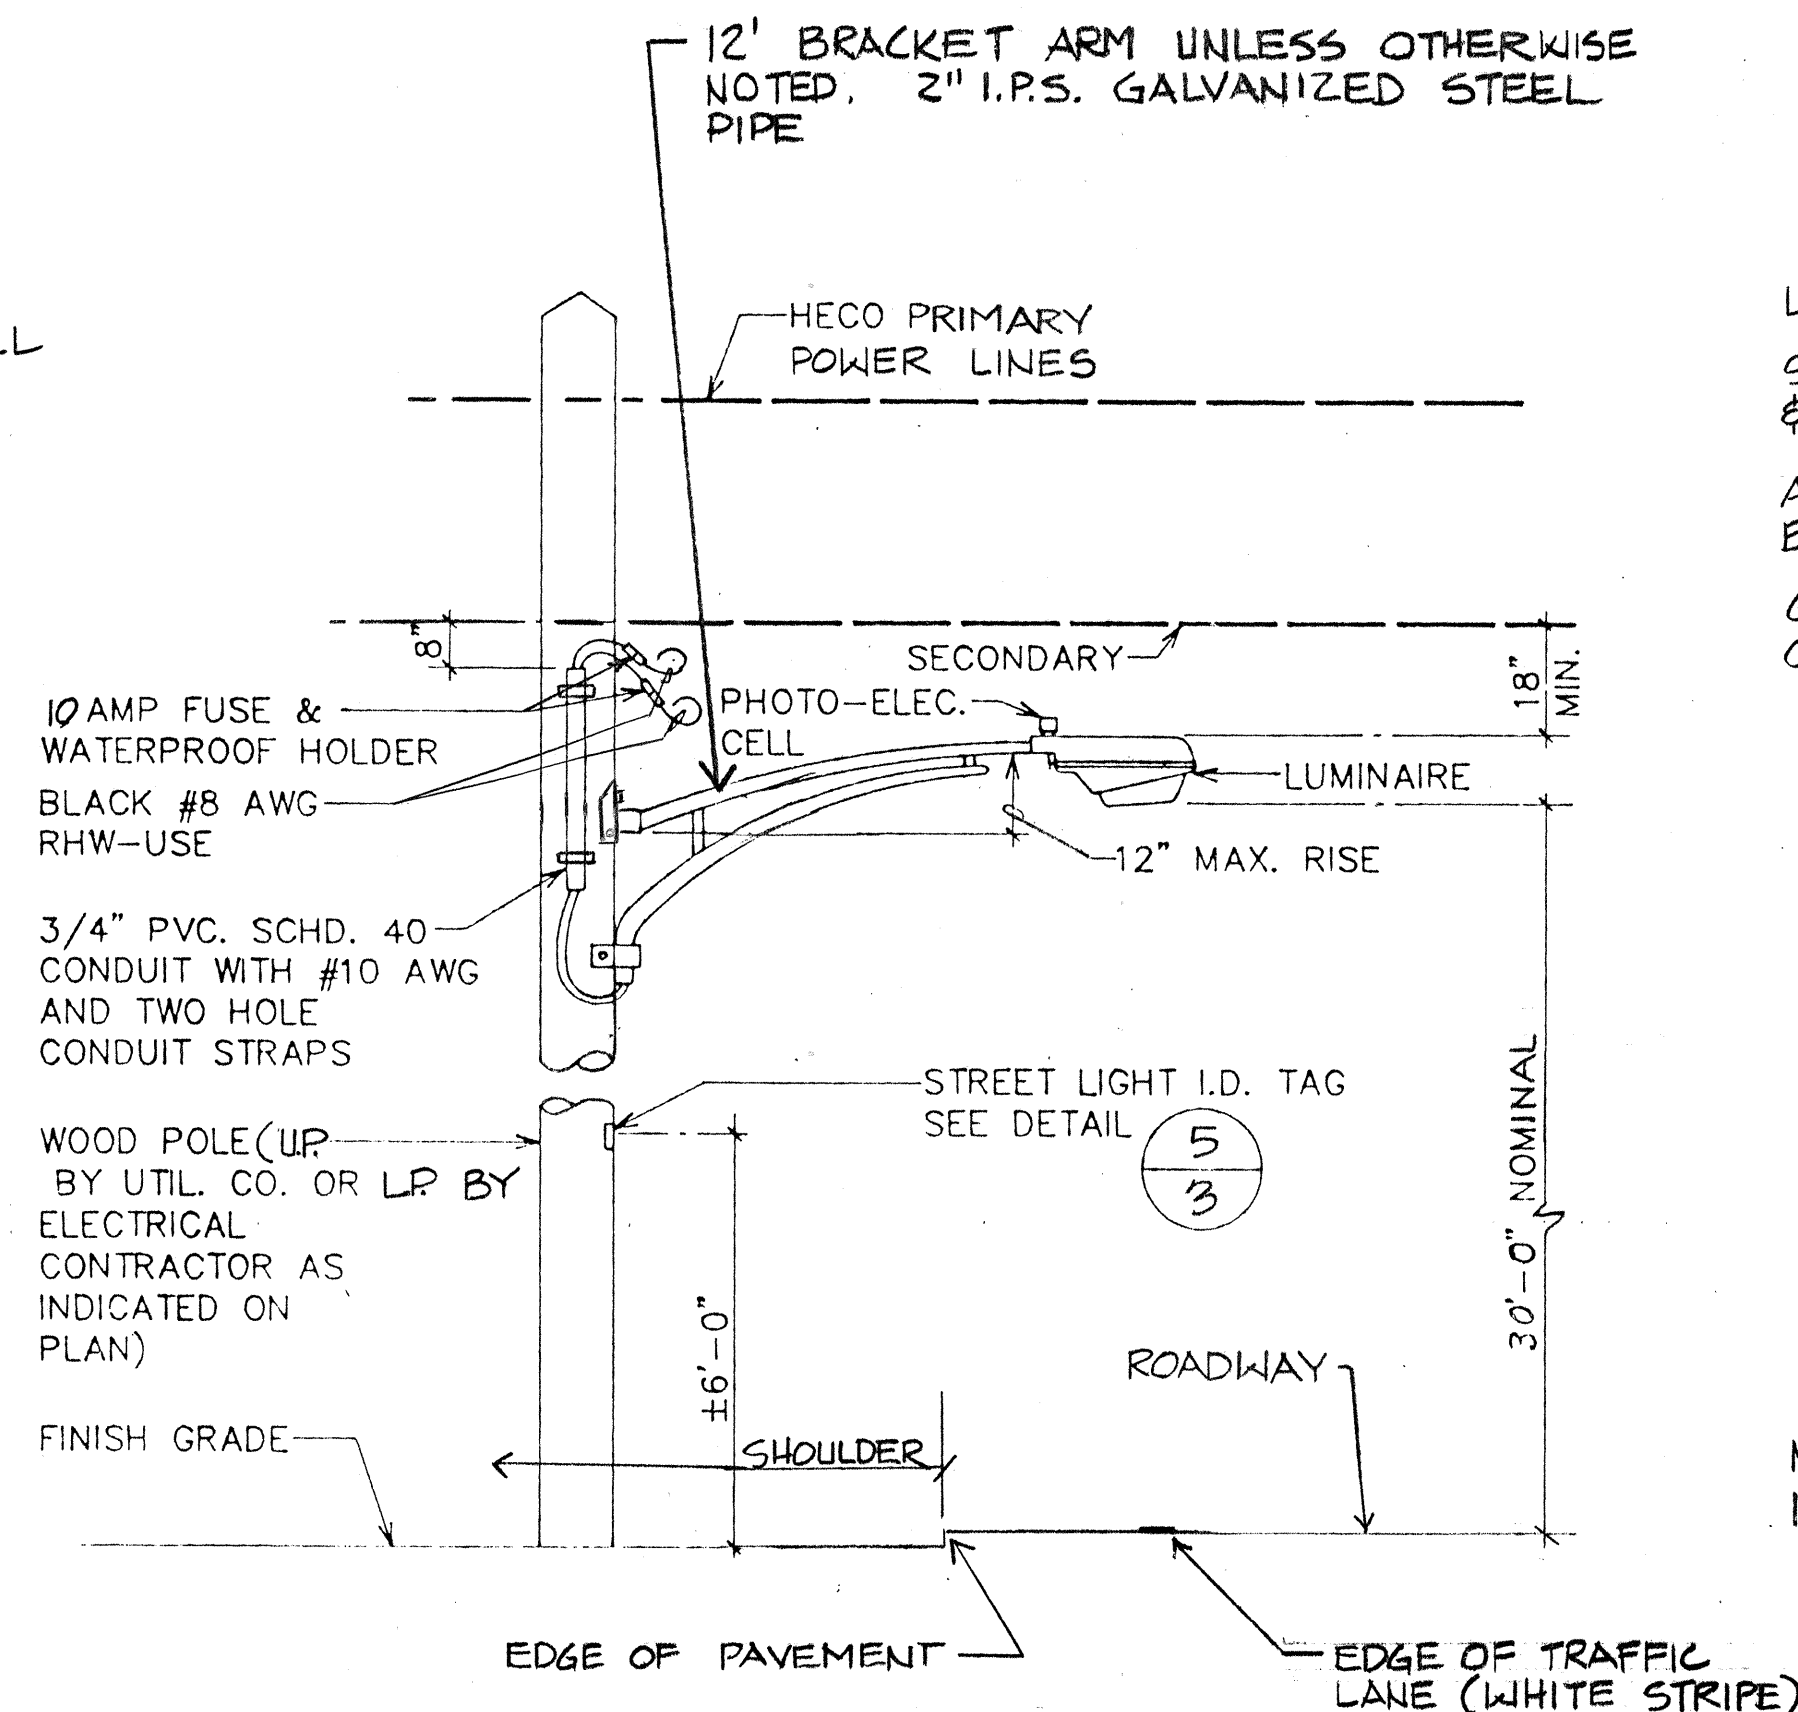


2 DETAIL
N.T.S.

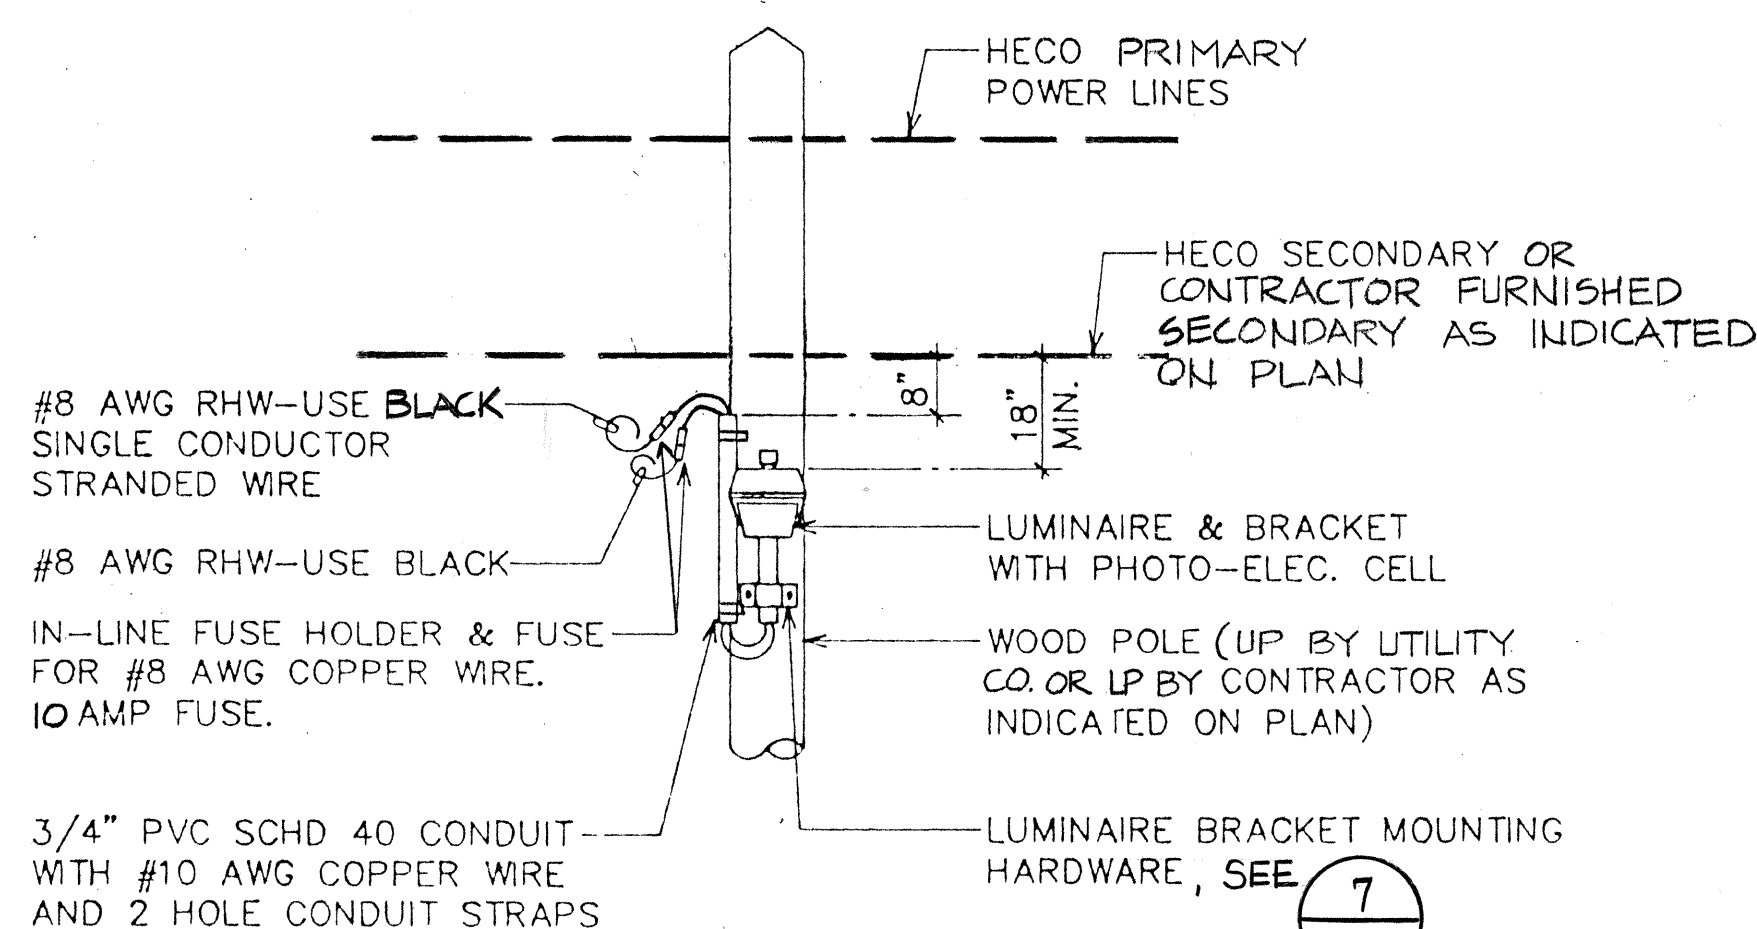



6 DETAIL
N.T.S.

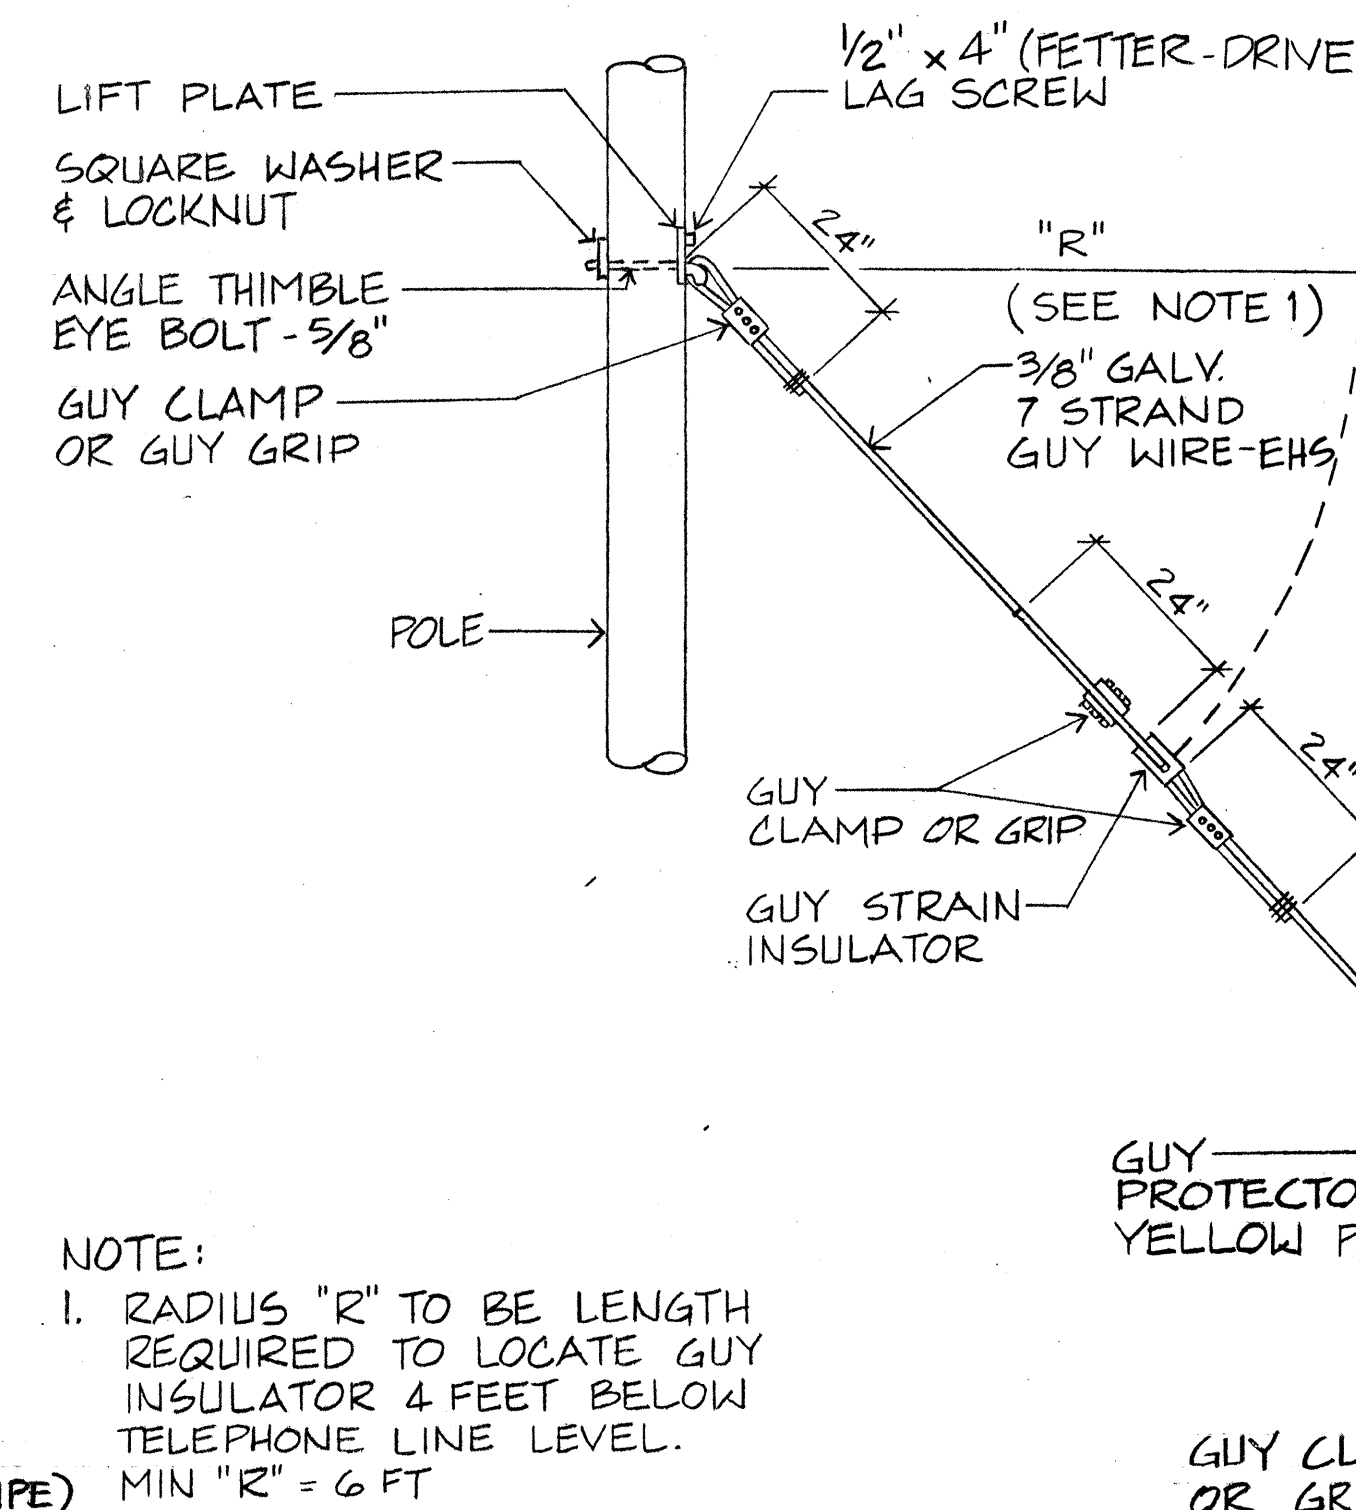

3 DETAIL
N.T.S.

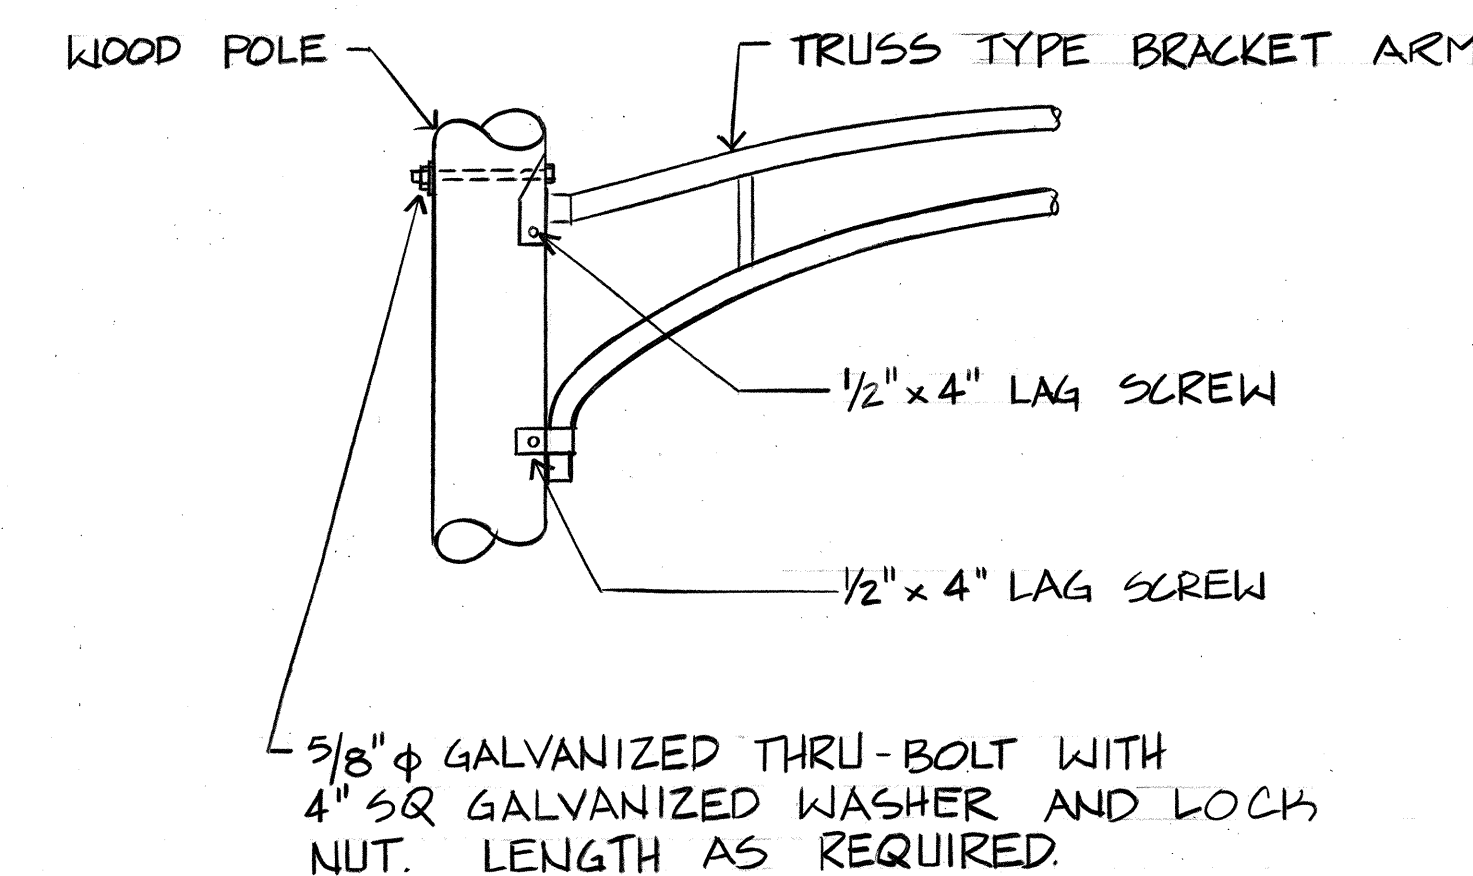

7 DETAIL
N.T.S.

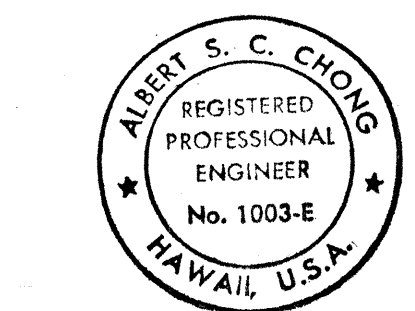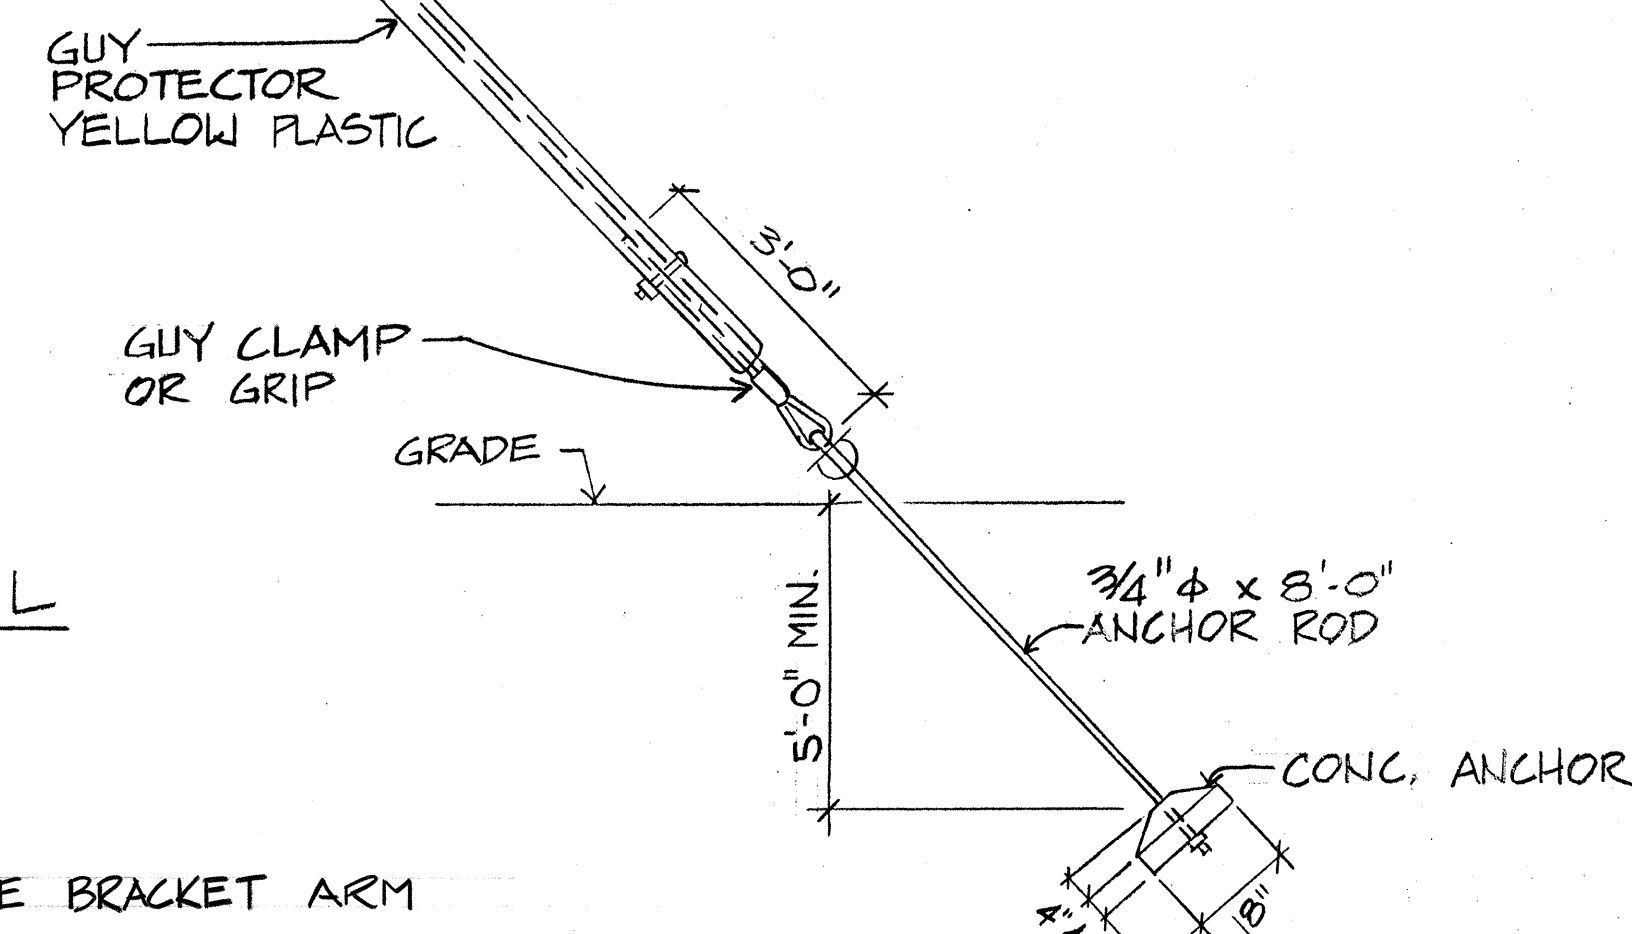

THIS WORK WAS PREPARED BY ME
OR UNDER MY SUPERVISION
Albert S. C. Chong

STATE OF HAWAII
DEPARTMENT OF TRANSPORTATION
HIGHWAYS DIVISION

STREET LIGHT DETAILS
KAMEHAMEHA HIGHWAY STREET LIGHTS
LAIE BRIDGE
TO MALAEKAHANA STATE PARK
PROJECT NO. 83C-01 88
DISTRICT OF KOOLAULOA, ISLAND OF OAHU
SCALE: AS SHOWN DATE: _____

SHEET NO. 2 OF 3 SHEETS