



FED. ROAD DIST. NO.	STATE	FED. AID PROJ. NO.	FISCAL YEAR	SHEET NO.	TOTAL SHEETS
HAWAII	HAW.	F-083-1(24)	1990	3	125

GENERAL NOTES

- CONTRACTOR BIDDING ON THIS PROJECT SHALL VERIFY THE EXISTING FEATURES AT HIS OWN DISCRETION PRIOR TO SUBMITTING HIS BID.
- REMOVAL OF EXISTING TREES AND SUGARCANE CROPS SHALL BE APPROVED BY THE ENGINEER AND SHALL BE CONSIDERED INCIDENTAL TO THE WORK WITH NO SEPARATE PAYMENT. ANY CROP DAMAGES SHALL BE BORNE BY THE STATE OF HAWAII.
- UPON COMPLETION OF THE GRADING WORK, ALL EXPOSED AREAS SHALL BE COVERED WITH TEMPORARY GROUND COVER AS SPECIFIED IN THIS CONTRACT.
- THE CONTRACTOR SHALL COORDINATE THE USAGE OF CANE HAUL ROADS FOR USE AS ACCESS ROADS WITH WAIALUA SUGAR CO.
- ANY IMPROVEMENTS TO THE CANE HAUL ROADS TO FACILITATE ITS USE AS ACCESS ROADS SUCH AS WIDENING AND REALIGNMENT, SHALL BE COORDINATED WITH WAIALUA SUGAR CO. AND APPROVED BY THE ENGINEER.
- COST OF IMPROVEMENTS TO CANE HAUL ROADS TO FACILITATE ITS USE AS ACCESS ROADS SHALL BE CONSIDERED INCIDENTAL TO THE CONTRACTED WORK WITH NO SEPARATE PAYMENT.
- THE CONTRACTOR SHALL COORDINATE ANY RELOCATION AND/OR REPLACEMENT OF CROP IRRIGATION SYSTEM WITH WAIALUA SUGAR CO. COST OF RELOCATION AND/OR REPLACEMENT OF CROP IRRIGATION SYSTEM SHALL BE CONSIDERED INCIDENTAL TO THE CONTRACTED WORK WITH NO SEPARATE PAYMENT.
- THE BENCH MARK FOR THIS PROJECT IS THE C&GS TRIANGULATION STATION DISK (DESIGNATED AS "WEED") SET ON TOP OF A CONCRETE POST FLUSH WITH THE GROUND. LOCATED IN THE CENTER OF WEED CIRCLE. ELEV. = 48.55'.

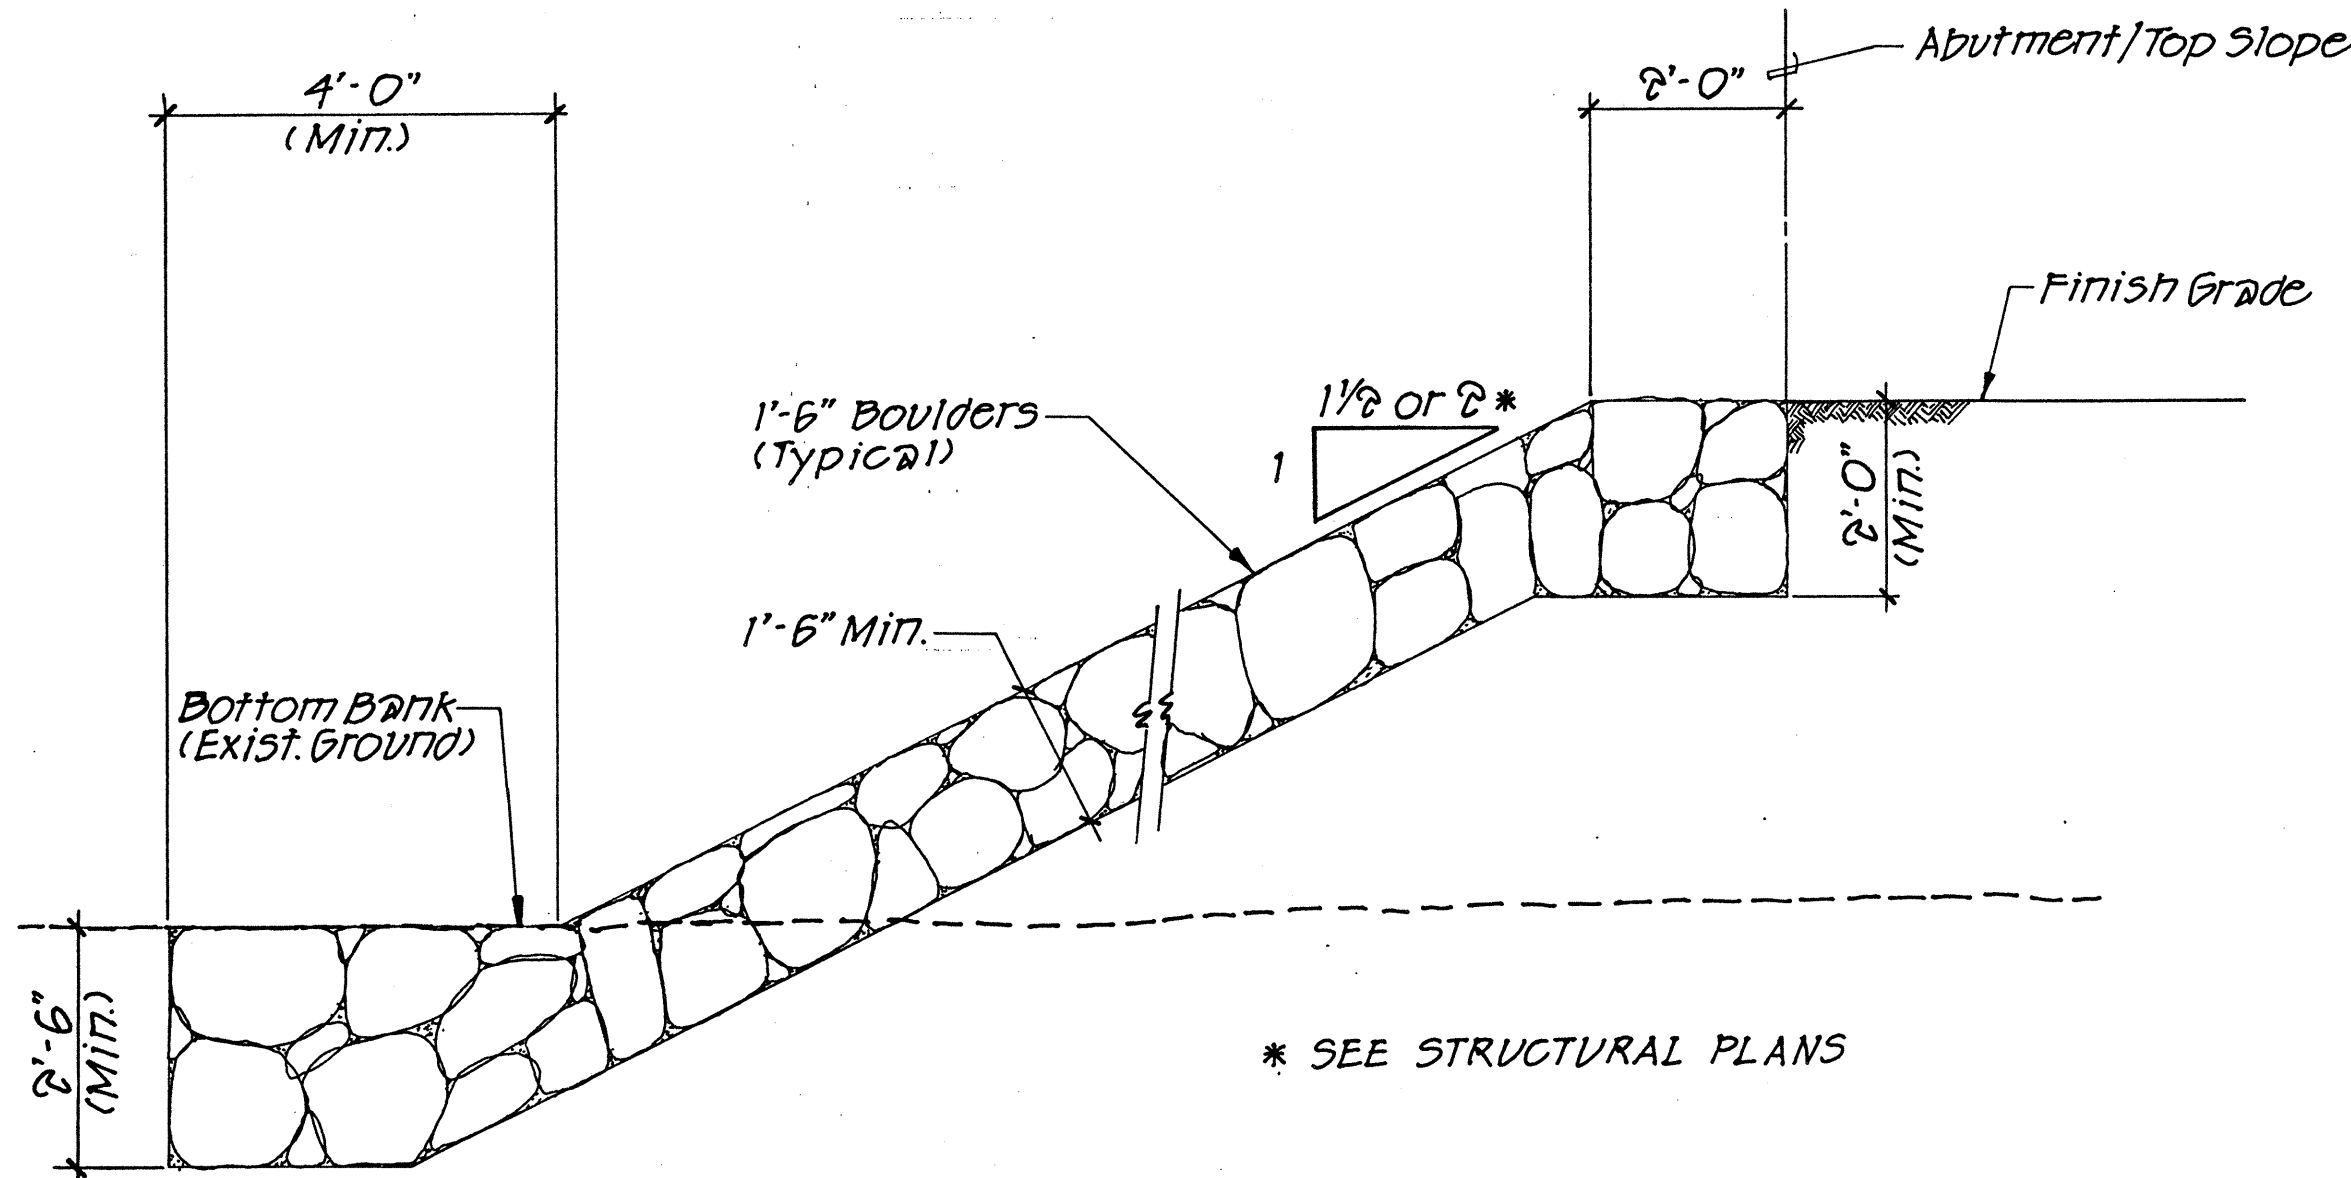

**TYPICAL GROUTED RUBBLE PAVING
FOR SLOPE BANKS AROUND BRIDGE ABUTMENTS**
Not to Scale

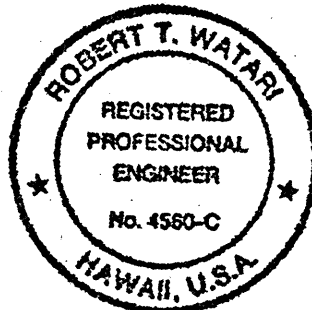

Robert T. Watson
THIS WORK WAS PREPARED BY
ME OR UNDER MY SUPERVISION.

STATE OF HAWAII
DEPARTMENT OF TRANSPORTATION
HIGHWAYS DIVISION

NOTES

KAMEHAMEHA HIGHWAY - HELEMANO/WAIALUA
JUNCTION TO HALEIWA BEACH PARK
(STRUCTURE)
FAP NO. F-083-1(24)

SHEET NO. OF SHEETS