



FED. ROAD DIST. NO.	STATE	FED. AID PROJ. NO.	FISCAL YEAR	SHEET NO.	TOTAL SHEETS
HAWAII	HAW.	F-083-1(24)	1970	46	125

FINAL SURVEY	SURVEYED	DATE
NOTE BOOK	PLOTTED	
NO.	TEMP. PLATE	
	AREAS CHECKED	

ORIGINAL SURVEY	SURVEYED	DATE
NOTE BOOK	PLOTTED	
NO.	TEMP. PLATE	
	AREAS CHECKED	

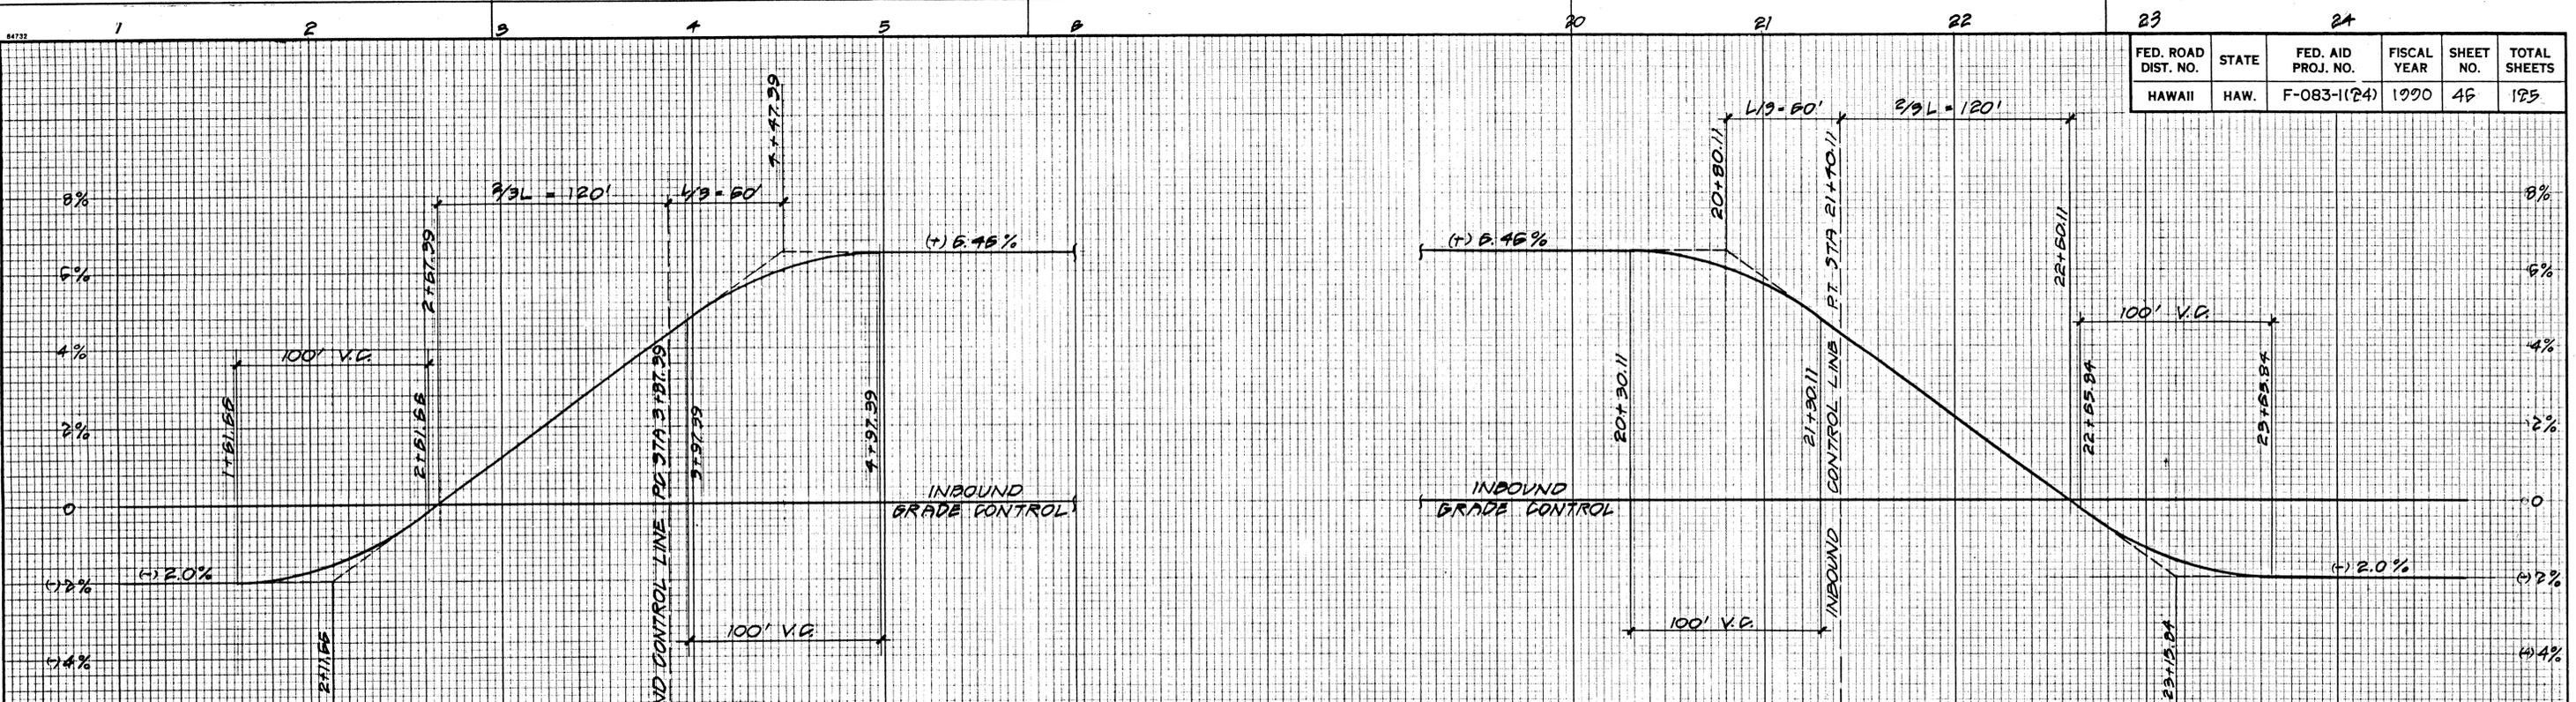


INBOUND SUPERELEVATION DIAGRAM
 P.C. STA 3+87.39 TO P.T. STA 21+04.11
 SCALING: HOR - 1" = 40'
 VERT - 1" = 2'

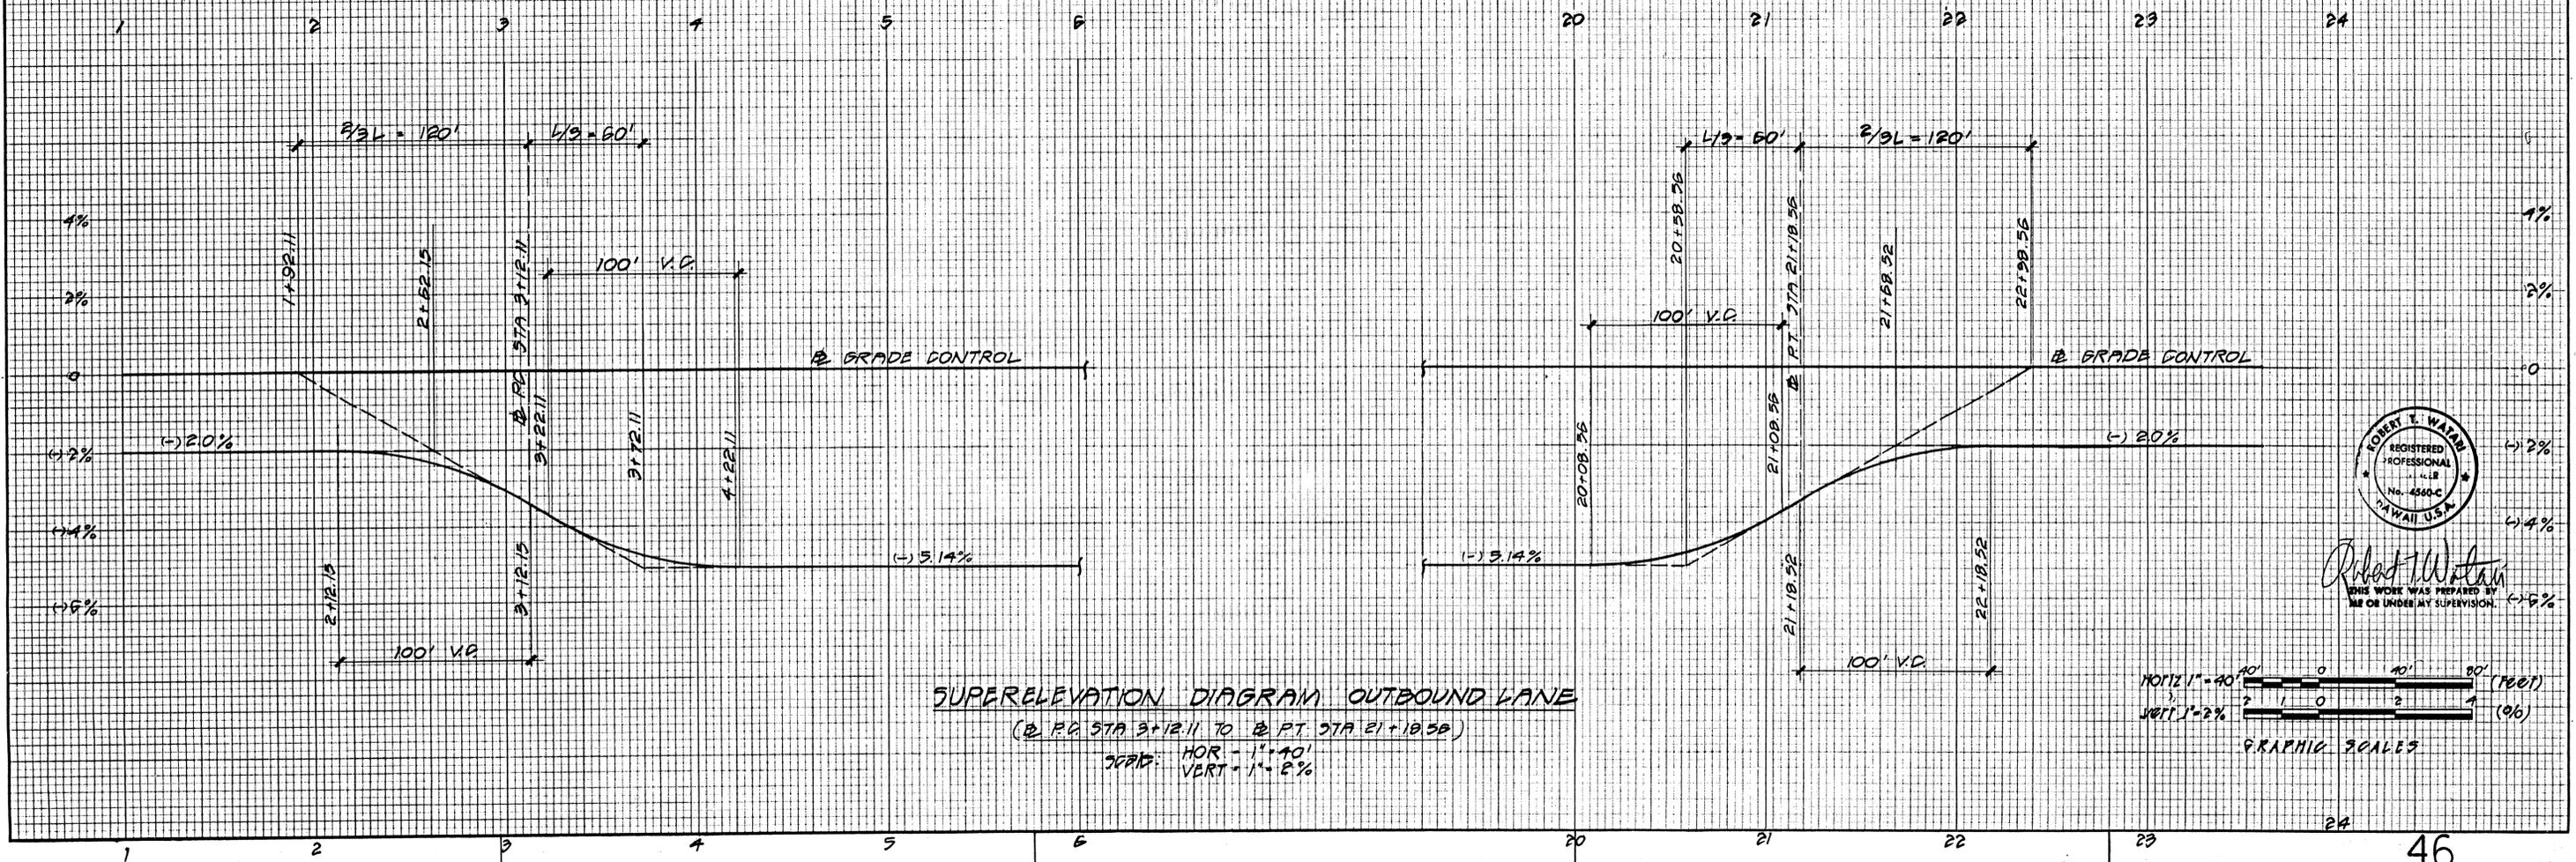

SUPERELEVATION DIAGRAM OUTBOUND LANE
 P.C. STA 3+12.11 TO P.T. STA 21+18.58
 SCALING: HOR - 1" = 40'
 VERT - 1" = 2'




Robert E. Watan
 THIS WORK WAS PREPARED BY
 ME OR UNDER MY SUPERVISION.

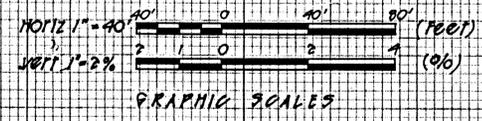

FED. ROAD DIST. NO.	STATE	FED. AID PROJ. NO.	FISCAL YEAR	SHEET NO.	TOTAL SHEETS
HAWAII	HAW.	F-083-1(24)	1990	47	125

BY	DATE
FINAL SURVEY NO.	SURVEY PLOTTED DATE
NOTE BOOK NO.	AREA CHECKED

BY	DATE
ORIGINAL SURVEY NO.	SURVEY PLOTTED DATE
NOTE BOOK NO.	AREA CHECKED

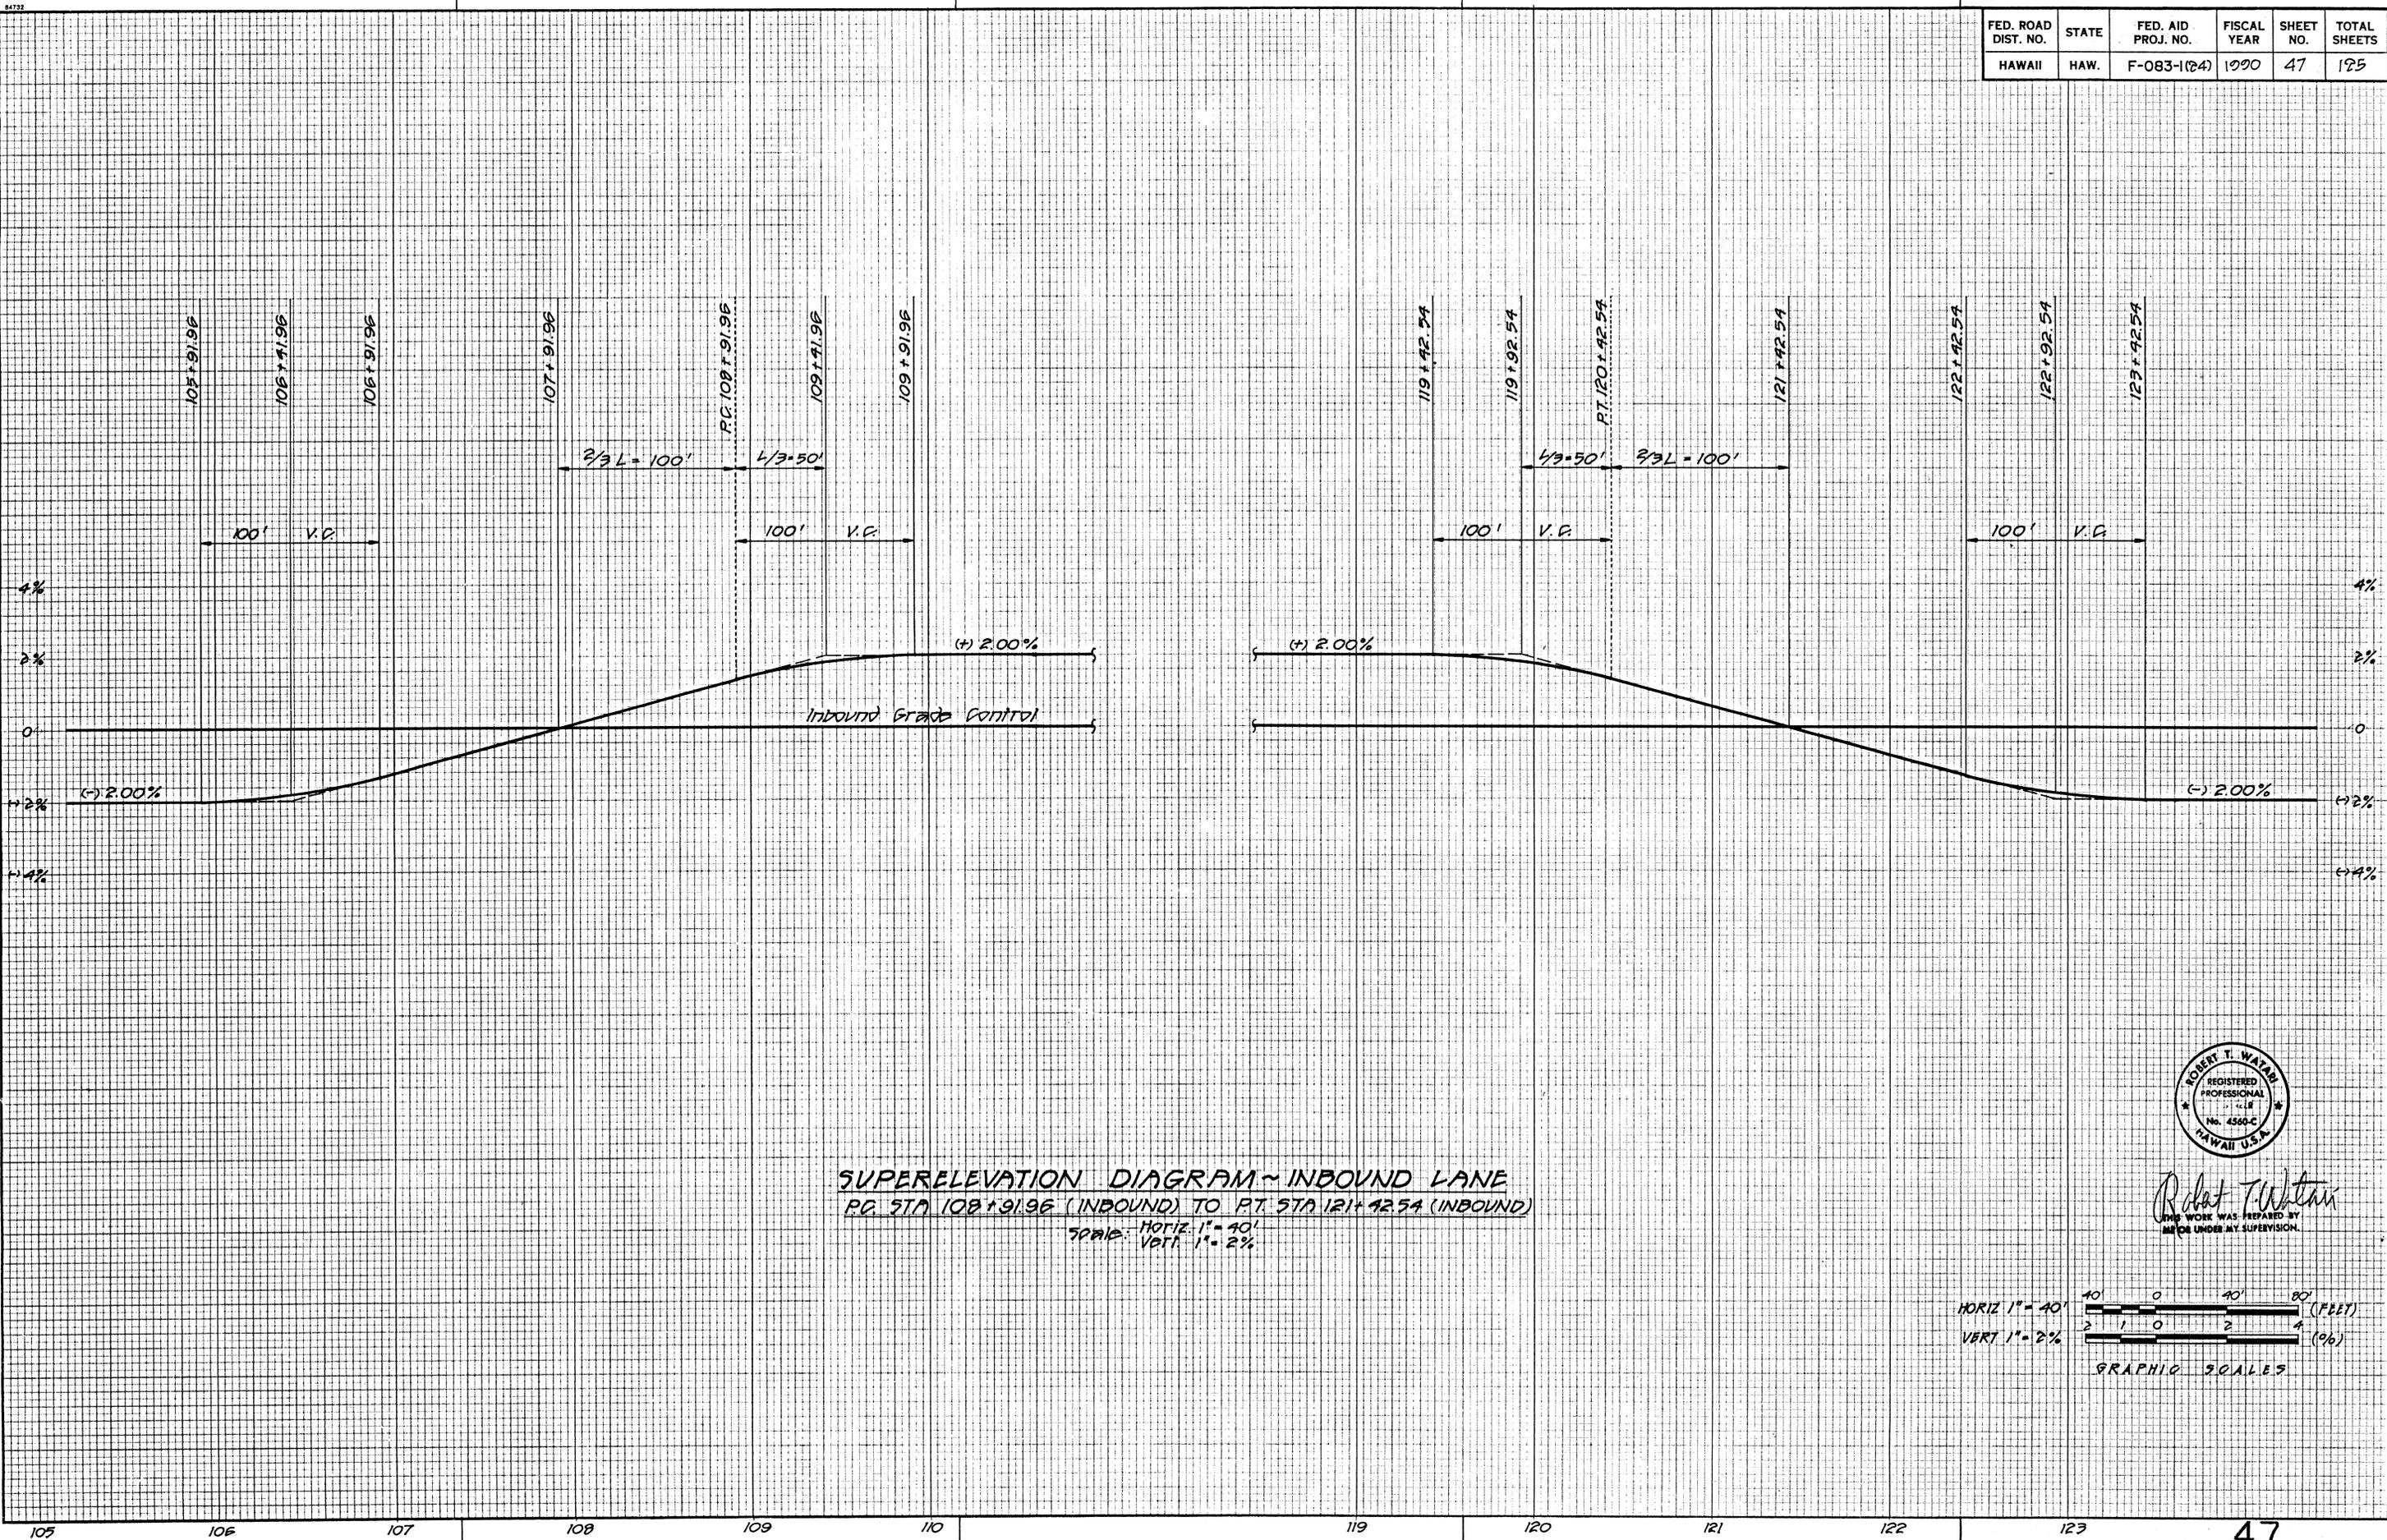

Robert T. Watan
 WORK WAS PREPARED BY
 ME OR UNDER MY SUPERVISION.

