




FED. ROAD DIST. NO.	STATE	PROJ. NO.	FISCAL YEAR	SHEET NO.	TOTAL SHEETS
HAWAII	HAW.	83F-02-21	1992	7	8

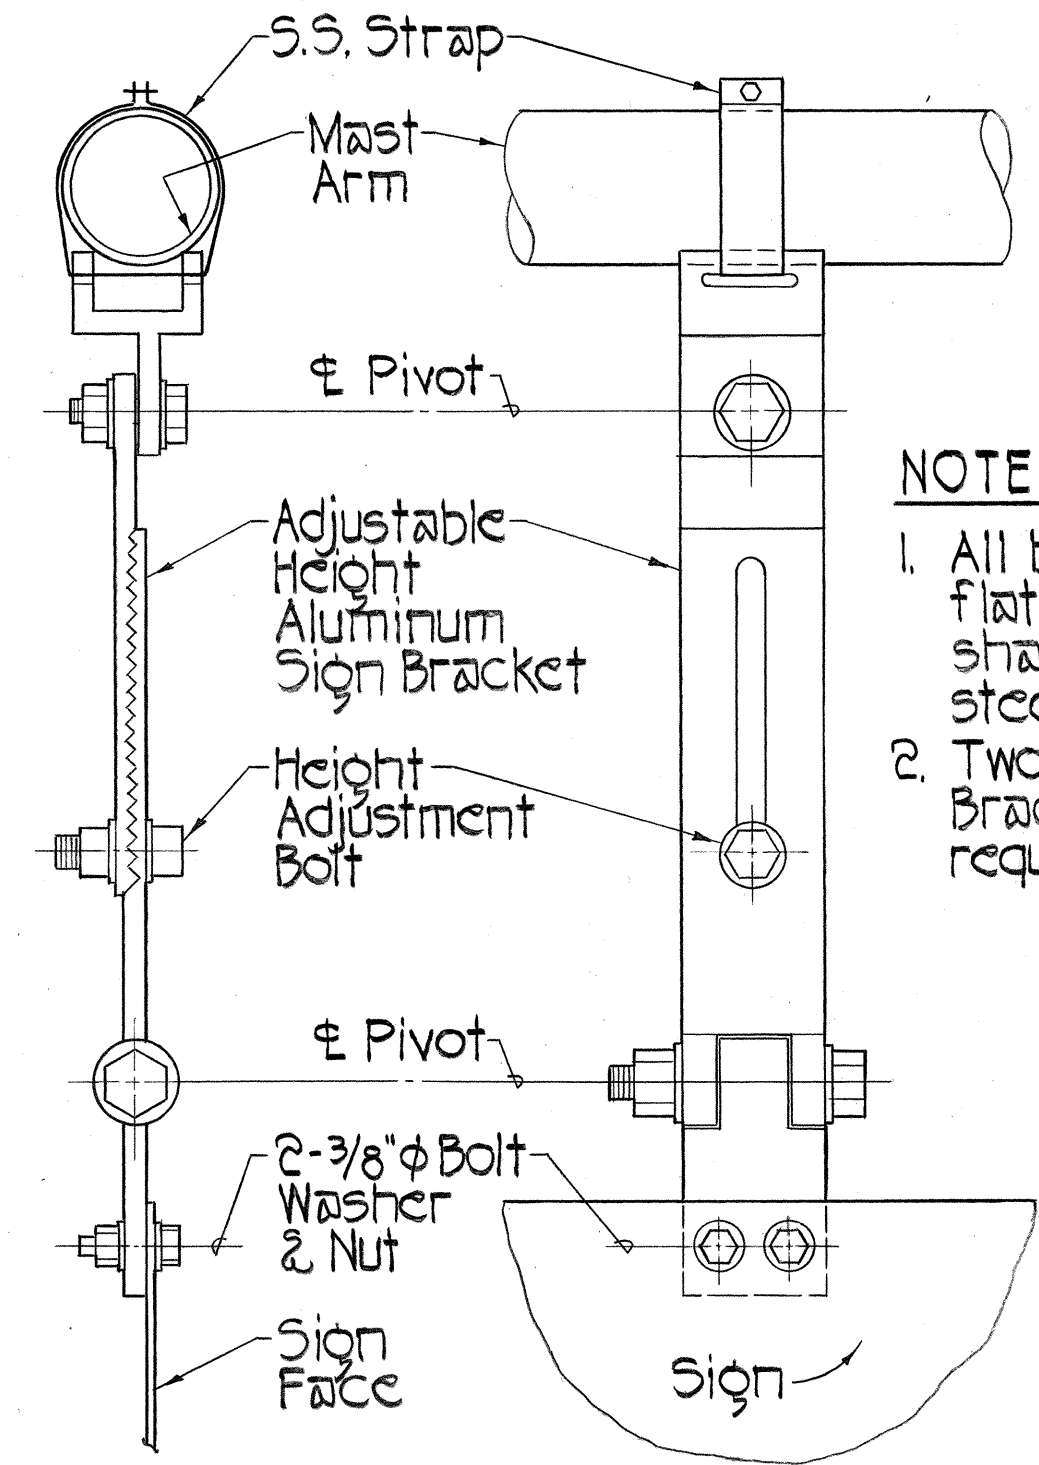


- NOTES:**
1. All bolts, nuts and flat/lock washers shall be stainless steel.
 2. Two (2) Mounting Brackets per sign required.

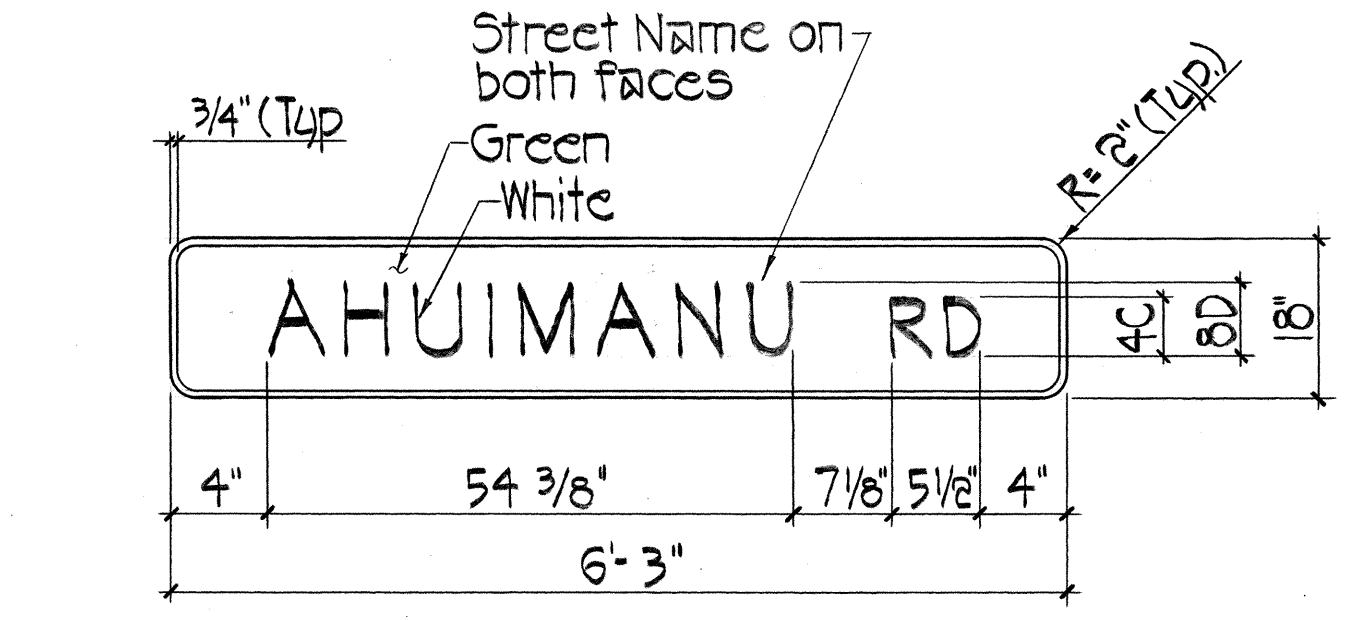

STREET NAME SIGN ON MAST ARM
Not to Scale

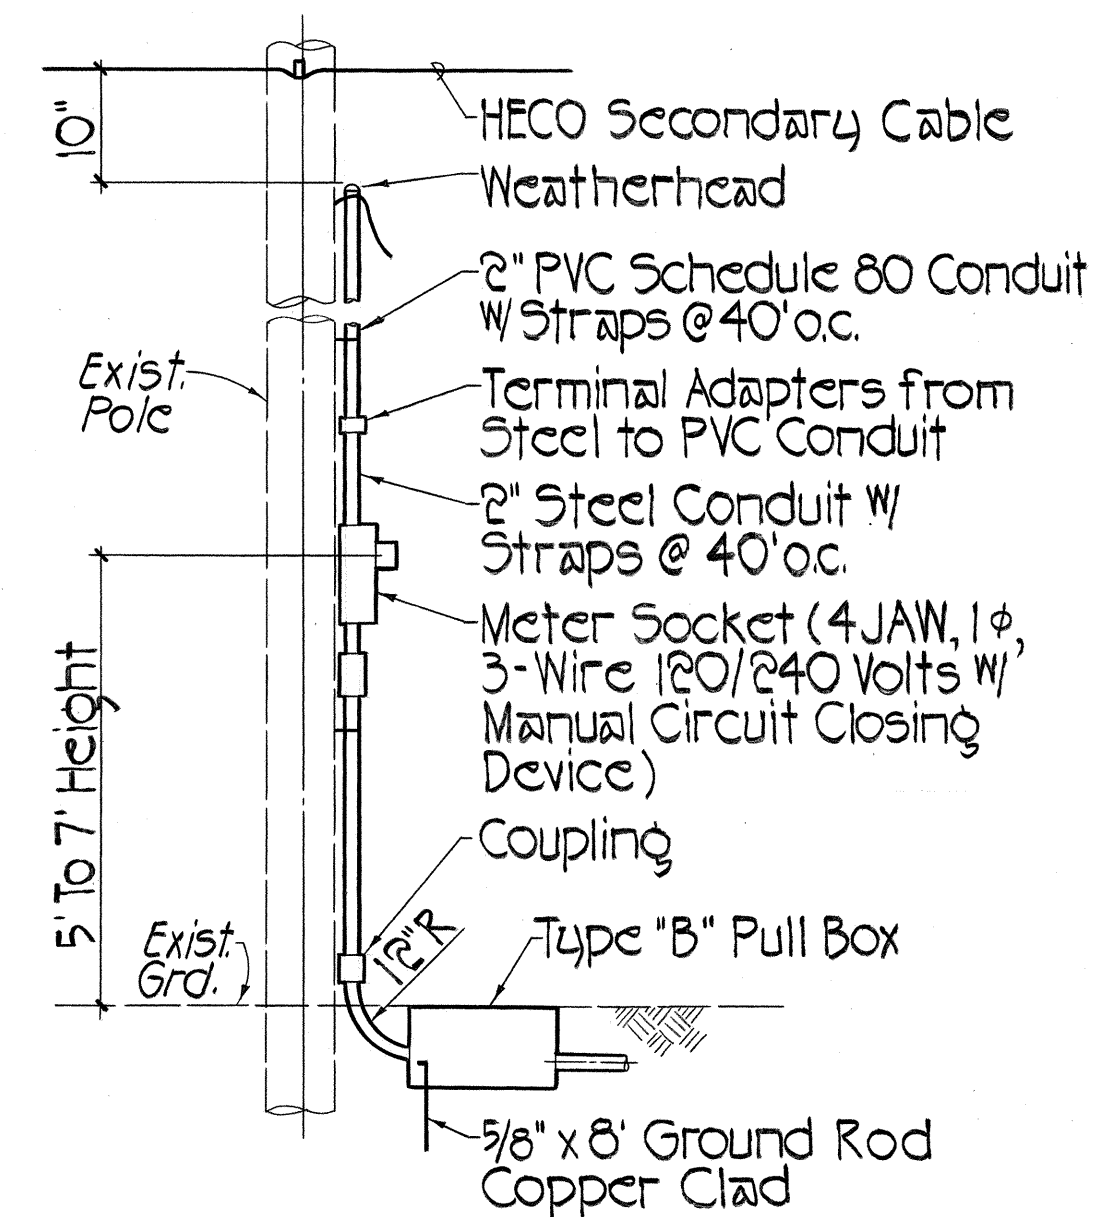


SERVICE POLE DETAIL
Not to Scale

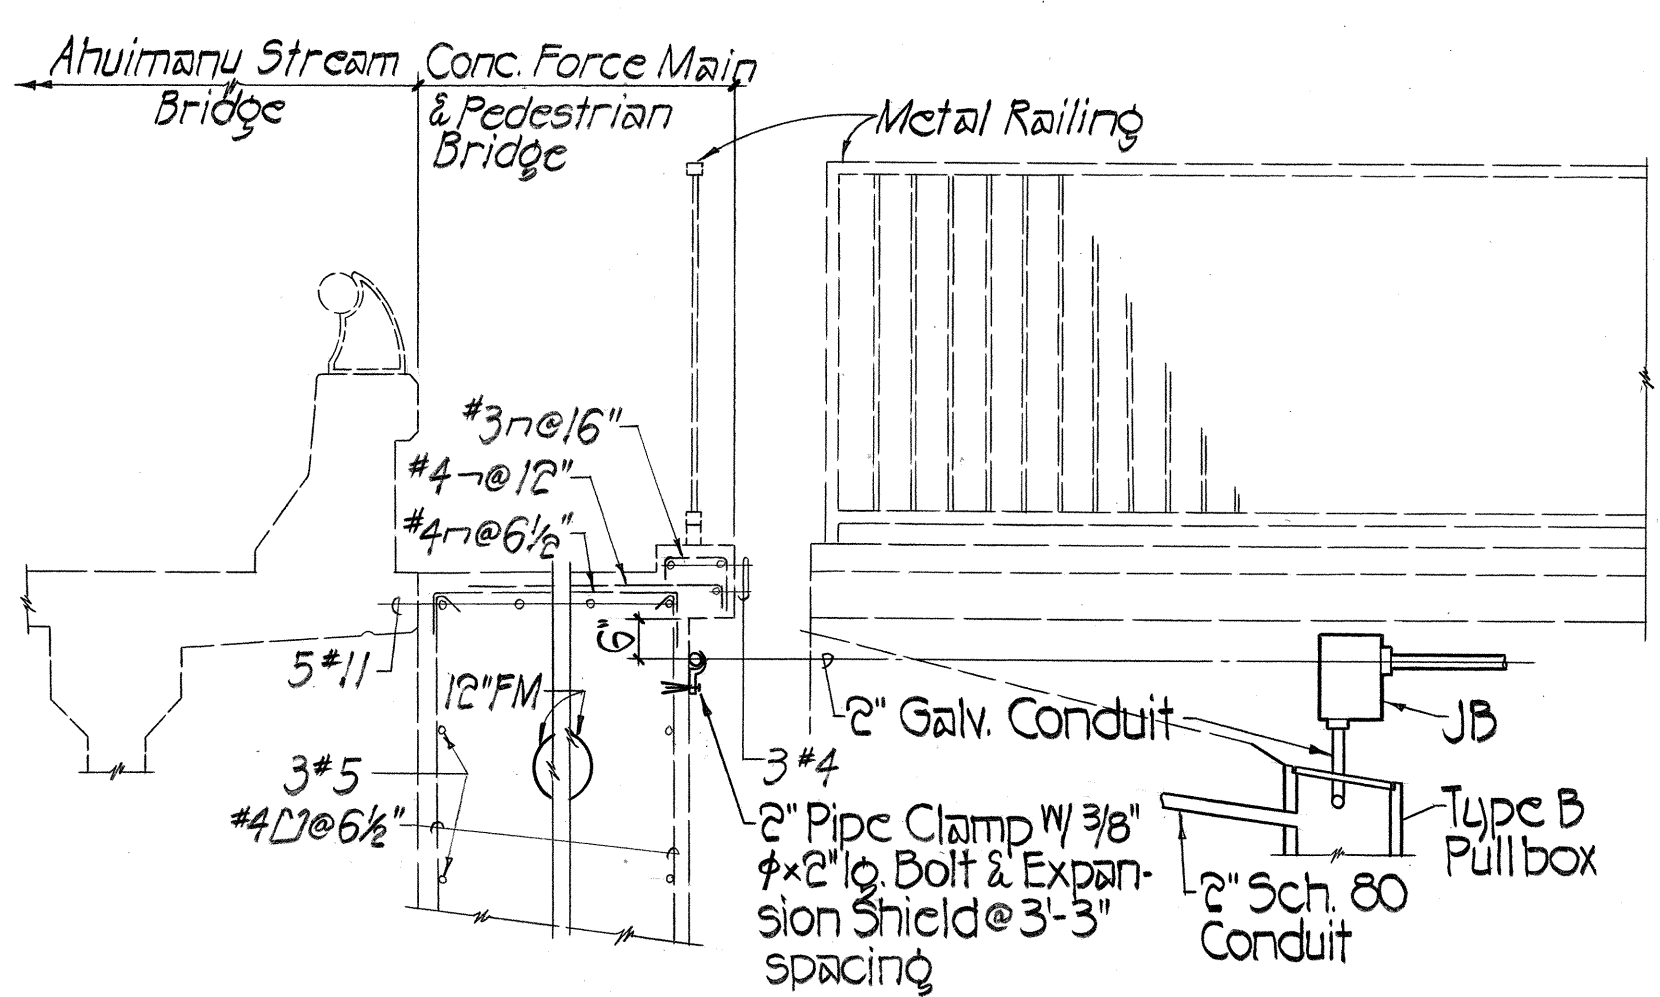


2" GALV. CONDUIT ON FORCE MAIN & PEDESTRIAN BRIDGE CROSSING
Not to Scale

SIDE VIEW ELEVATION

STREET NAME SIGN MOUNTING BRKT.
Not to Scale

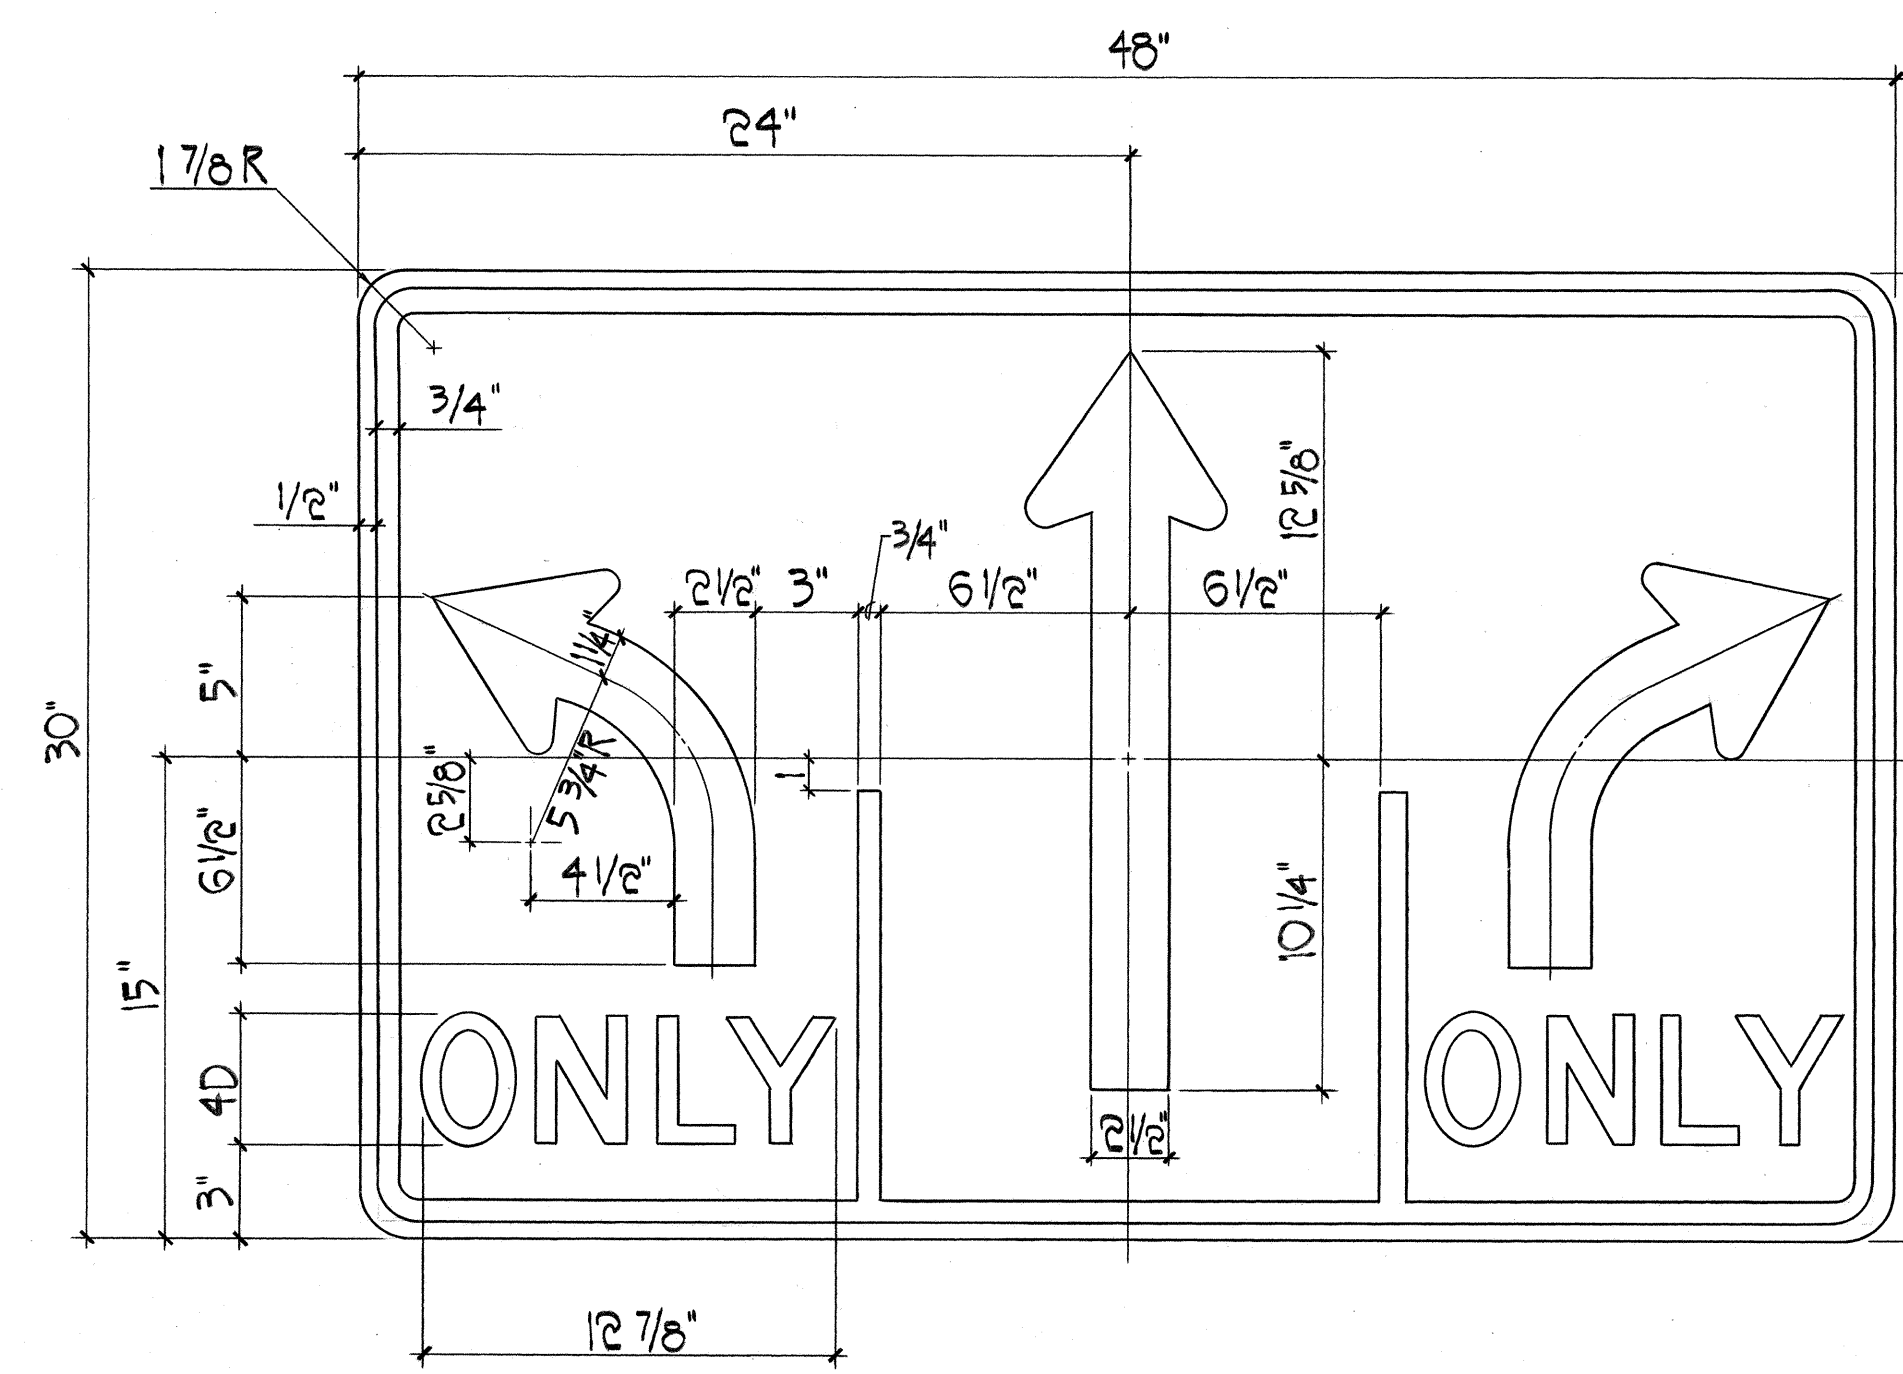


R3-8b
Not to Scale

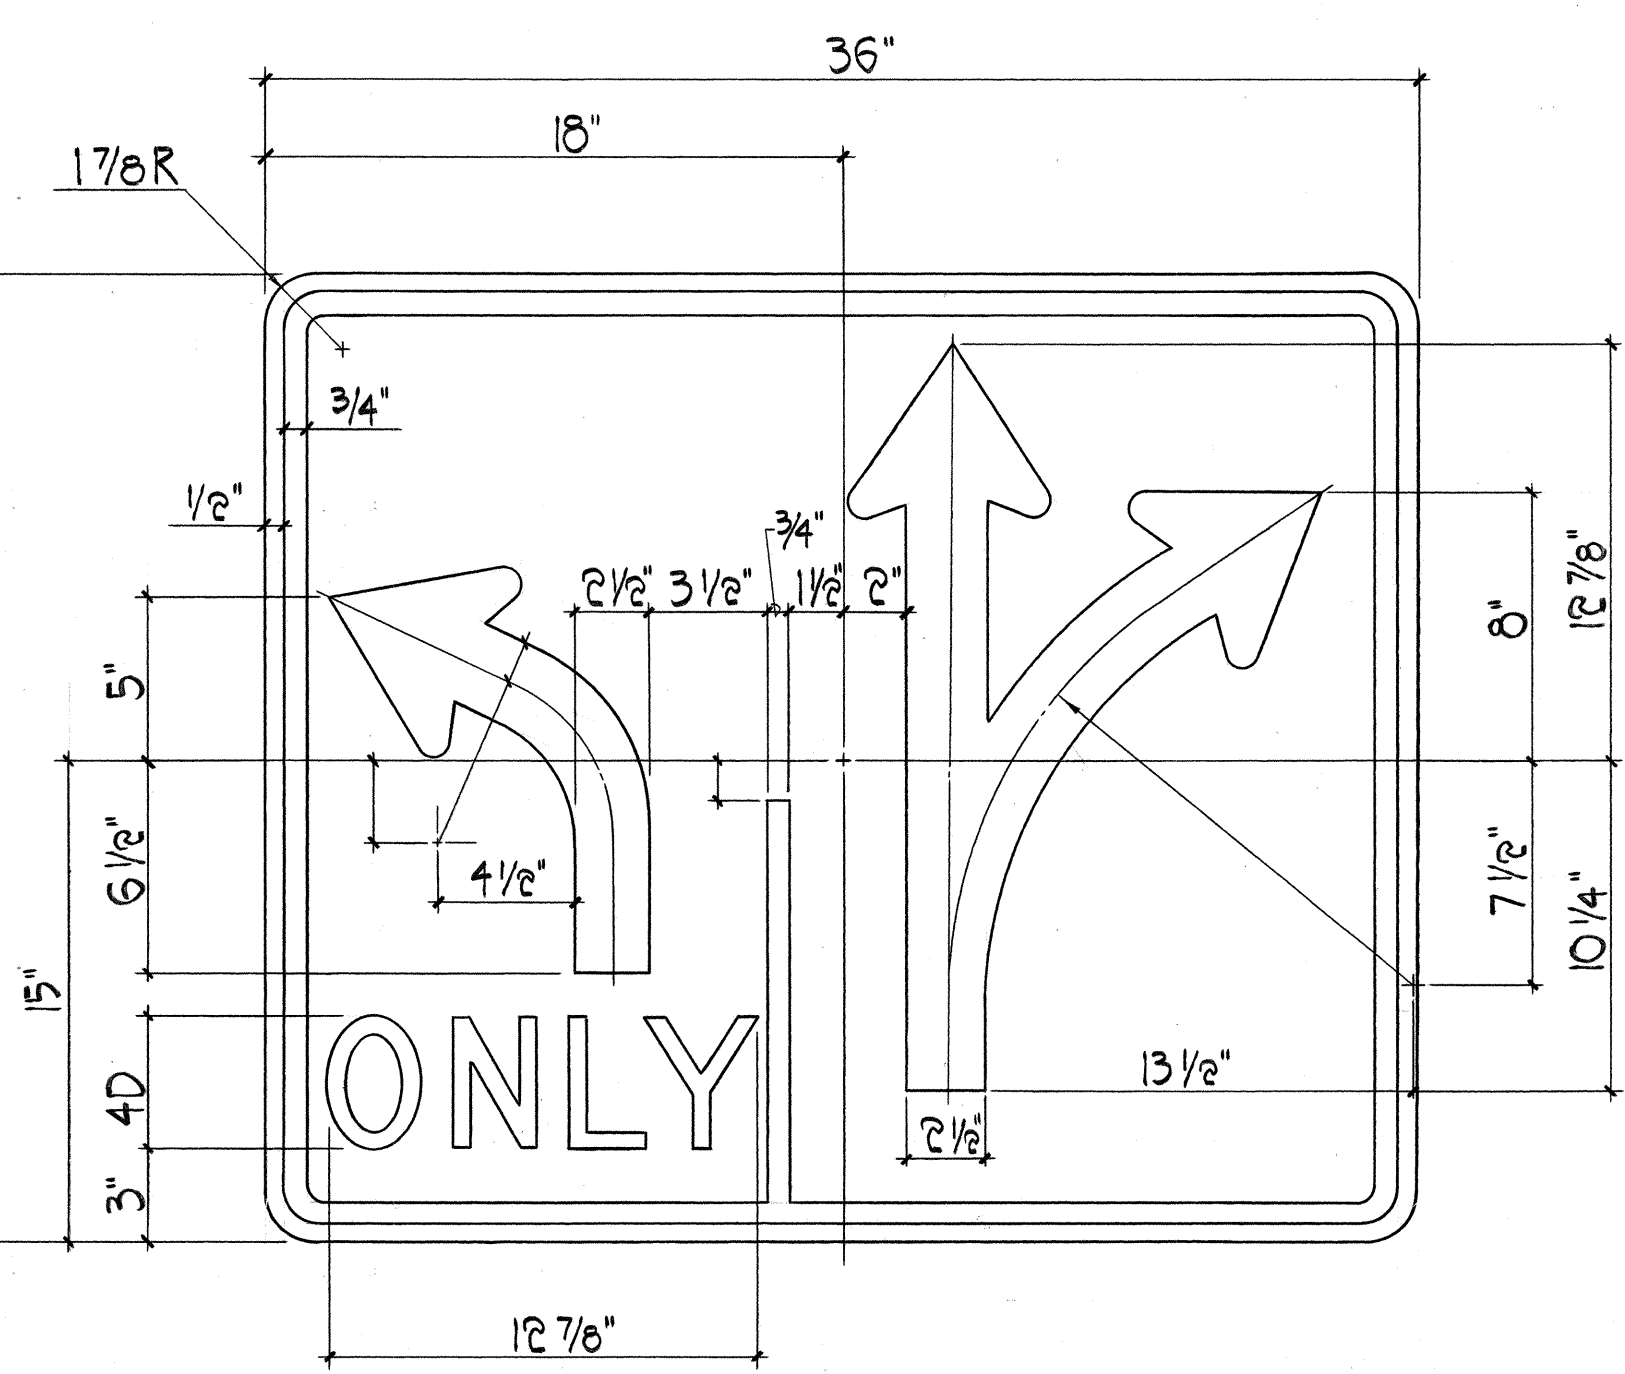

R3-8a
Not to Scale


NOTE:
R3-8c sign message shall be mirror image of R3-8a.

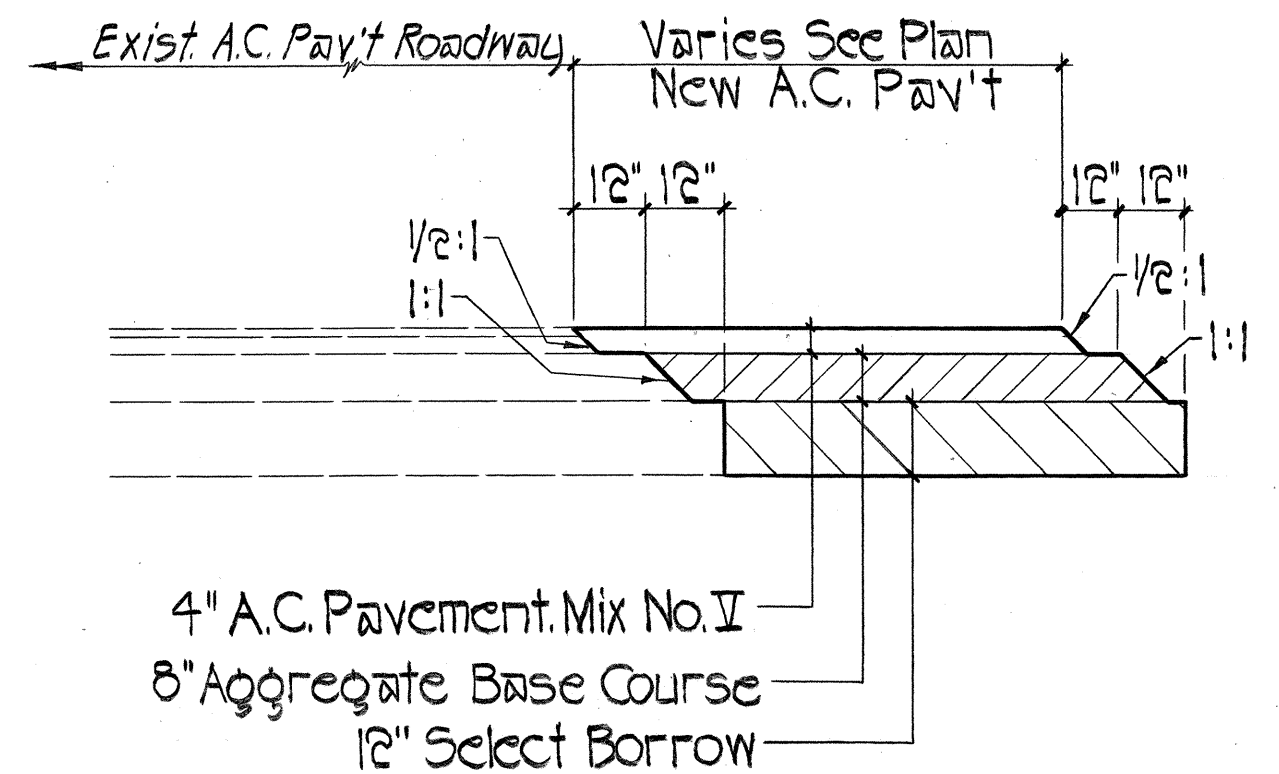

TYPICAL ASPHALT CONC. PAV'T SECTION
Not to Scale

ORIGINAL PLAN	DATE
SURVEY PLOTTED BY	
DRAWN BY	
DESIGNED BY	
CHECKED BY	
NO.	

APPROVED: *[Signature]* 10/2/91
CHIEF, DIVISION OF WASTEWATER MANAGEMENT, DATE 10/2/91
C.E.C. OF HON. *[Signature]* SHIMABUKURO, ENDO & YOSHIZAKI, INC.
1126 12th Avenue
Honolulu, Hawaii 96816

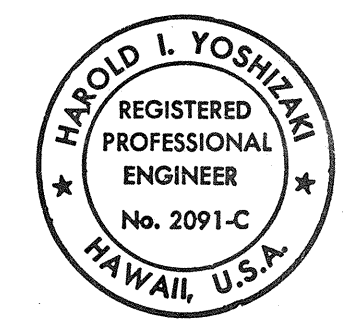

STATE OF HAWAII
DEPARTMENT OF TRANSPORTATION
HIGHWAYS DIVISION

MISCELLANEOUS DETAILS

KAHEKILI HIGHWAY TRAFFIC SIGNALS
AT AHUIMANU ROAD
PROJECT NO. 83F-02-21

SCALE: AS NOTED DATE: SEPT. 1991

SHEET NO. 1 OF 1 SHEETS

THIS WORK WAS PREPARED BY ME OR UNDER MY SUPERVISION.

[Signature] 10/2/91
Harold I. Yoshizaki
1126 12th Avenue
Honolulu, Hawaii 96816