




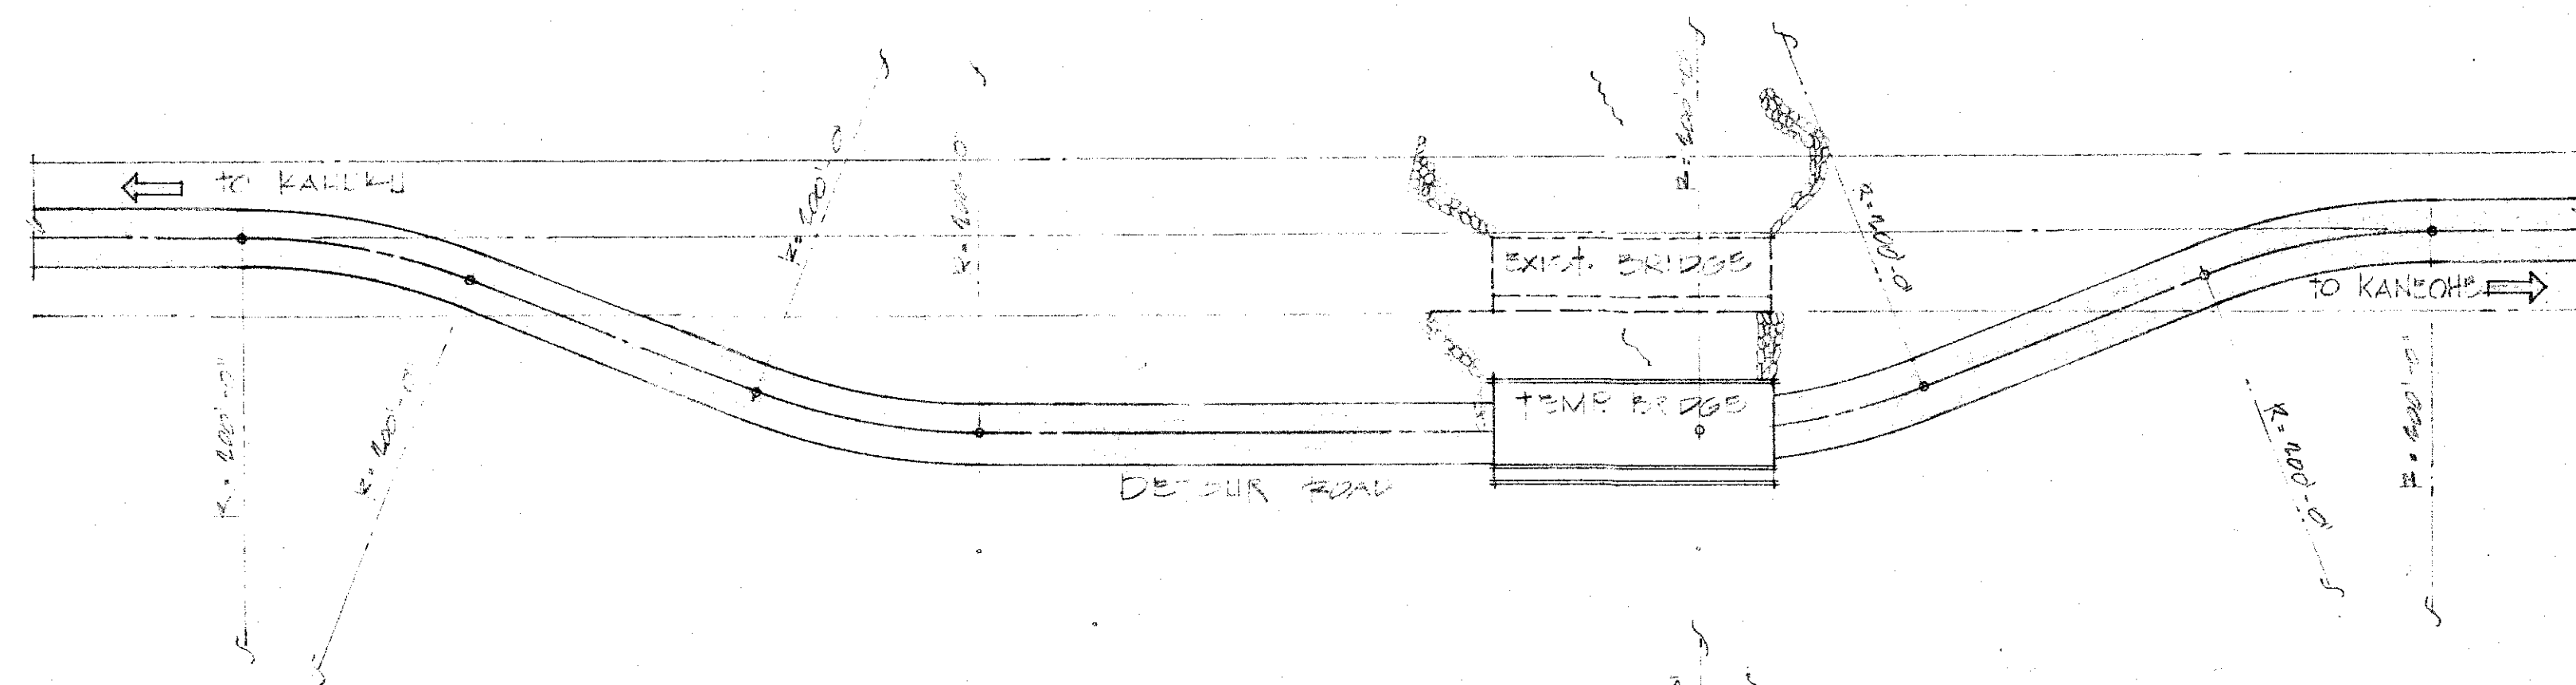


- STAGE 1**
1. CONSTRUCT DETOUR ROAD + TEMPORARY BRIDGE
  2. DEMOLISH EXISTING BRIDGE

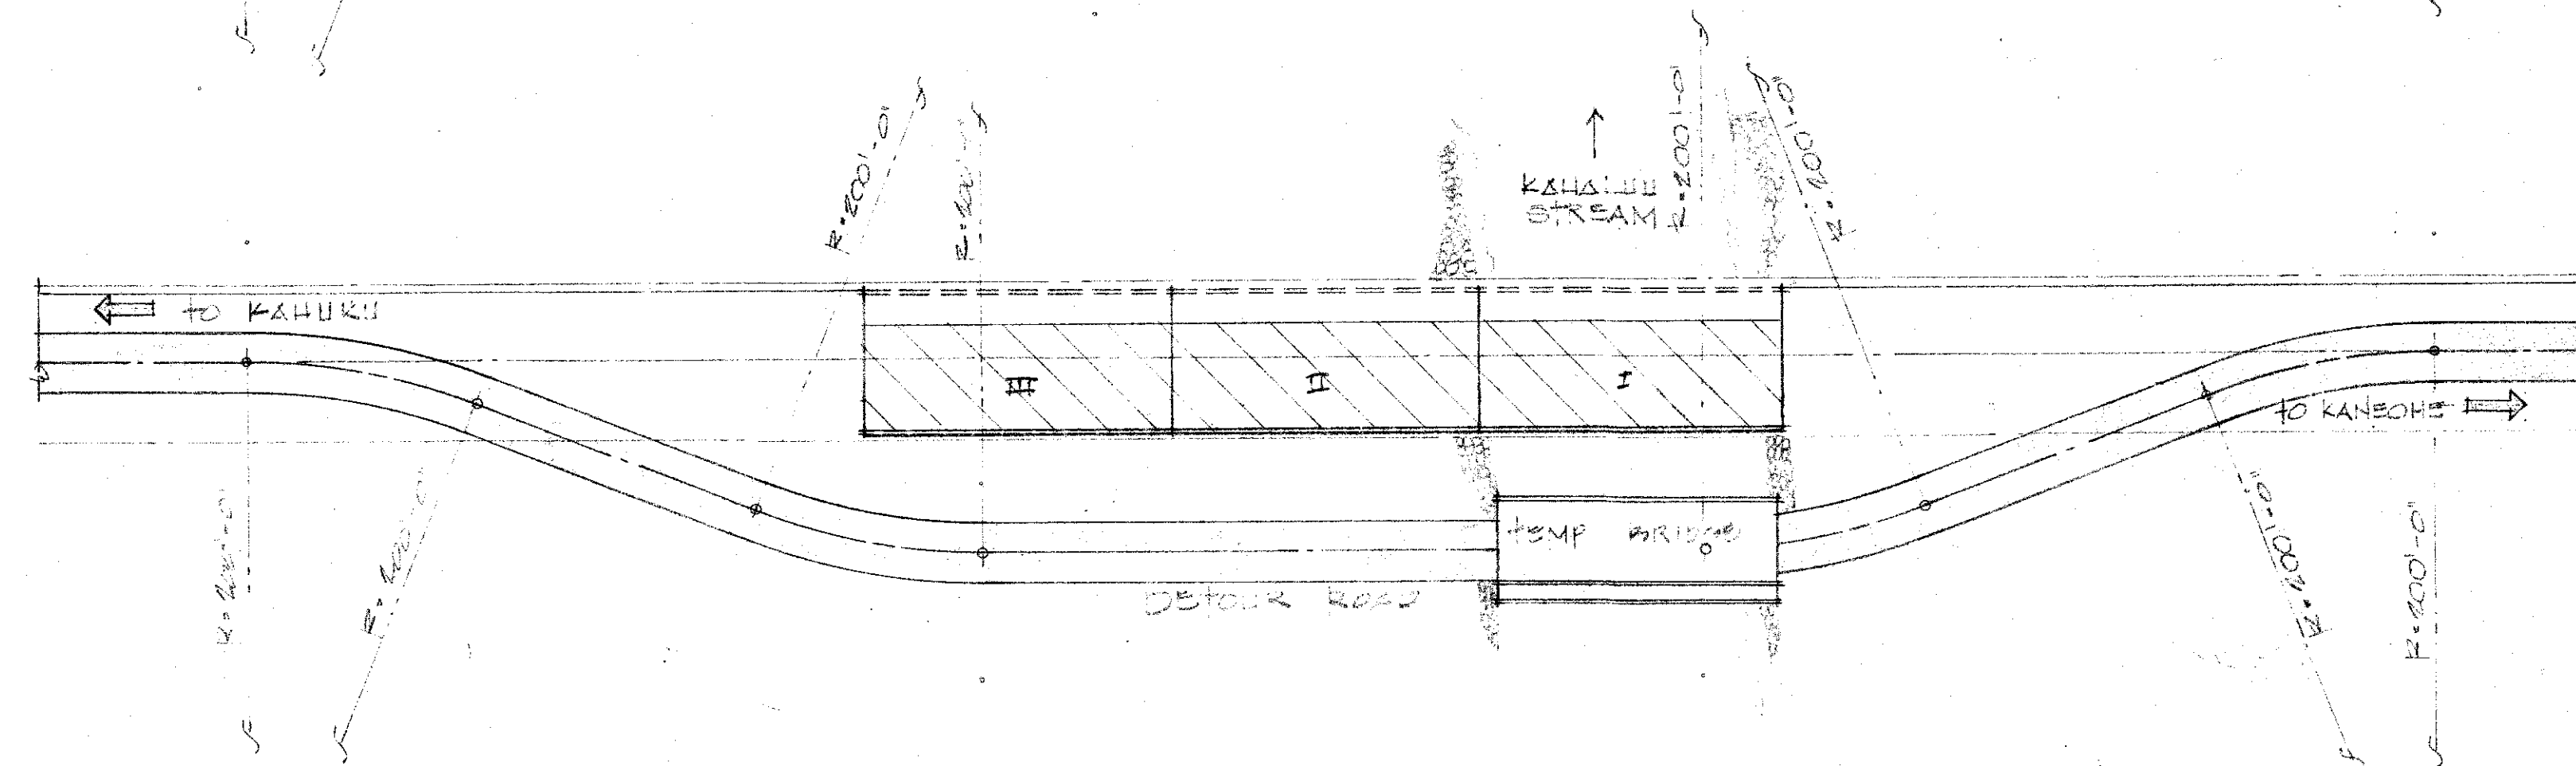

- STAGE 2**
1. CONSTRUCT SEGMENT I, II + III OF NEW BRIDGE
  2. CONSTRUCT APPROACH ROAD

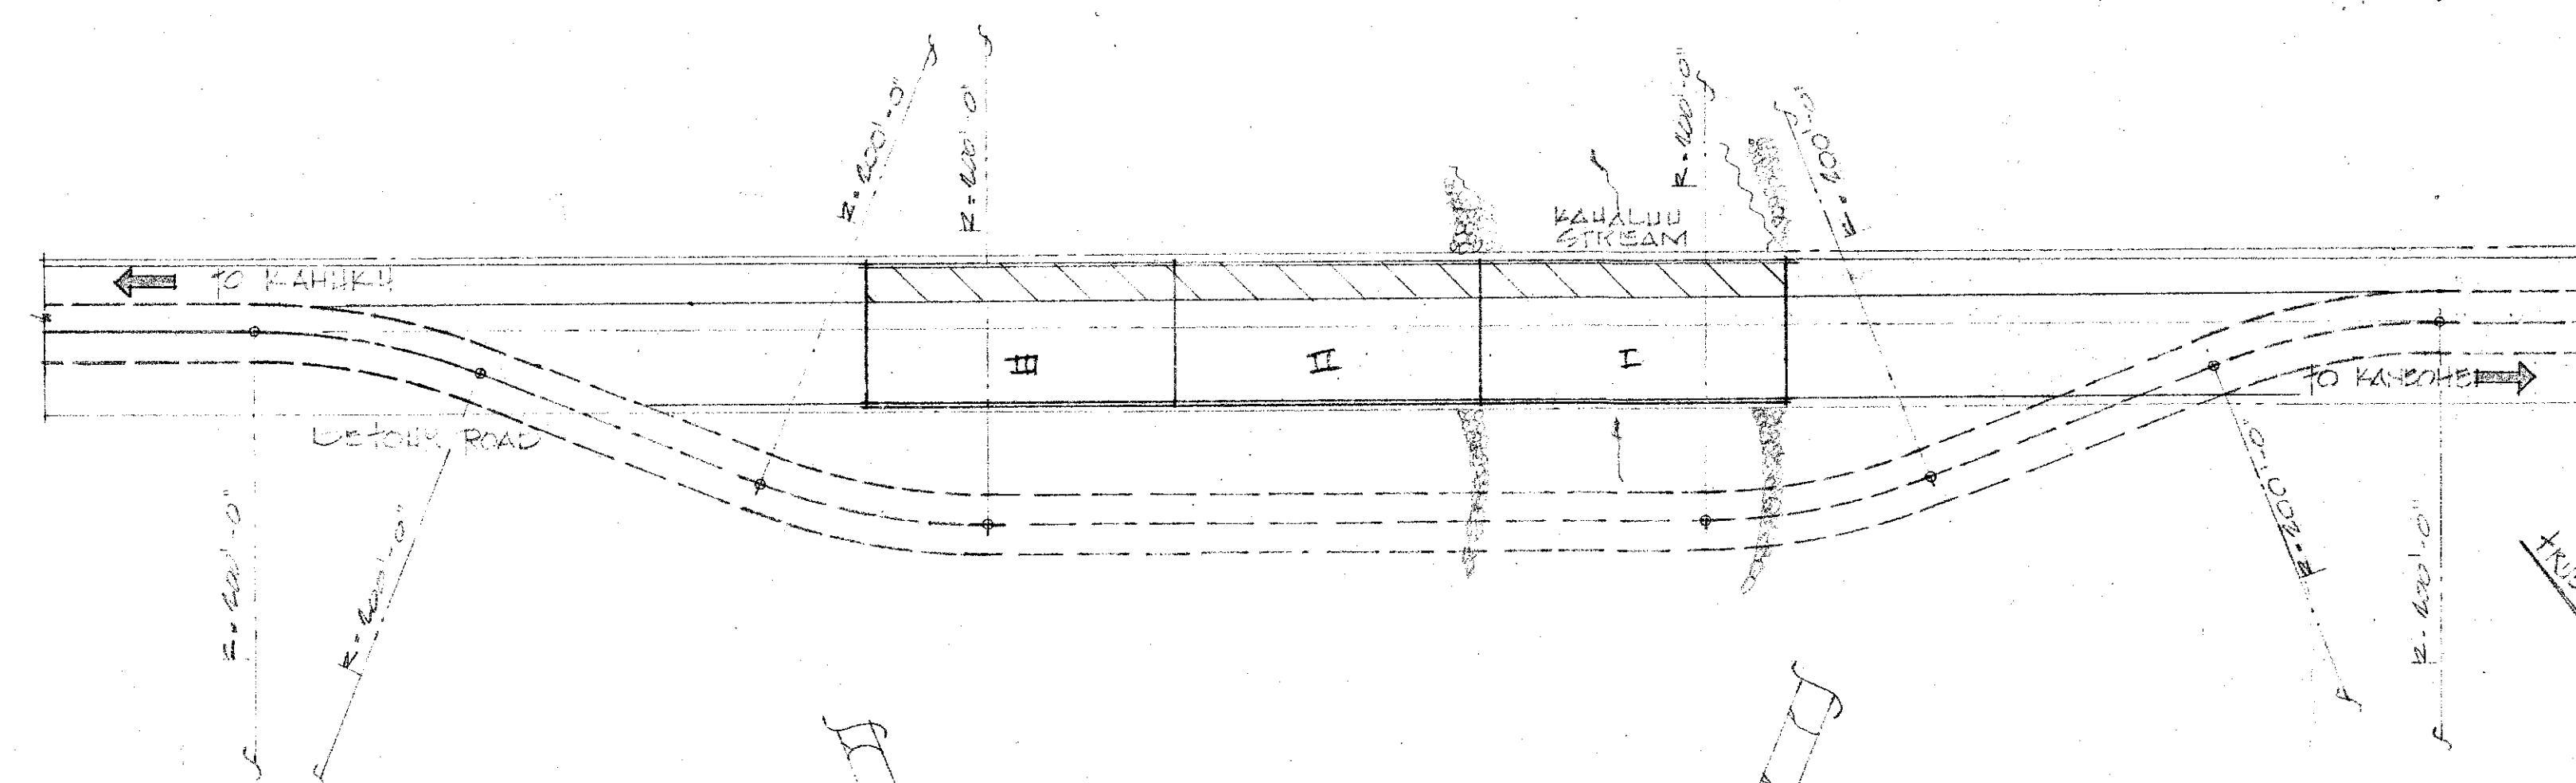

- STAGE 3**
1. ROUTE TRAFFIC ONTO SEGMENTS I, II + III OF PARTIALLY COMPLETED BRIDGE
  2. REMOVE TEMPORARY BRIDGE ON DETOUR ROAD
  3. CONSTRUCT REMAINDER OF BRIDGE AND APPROACH ROAD

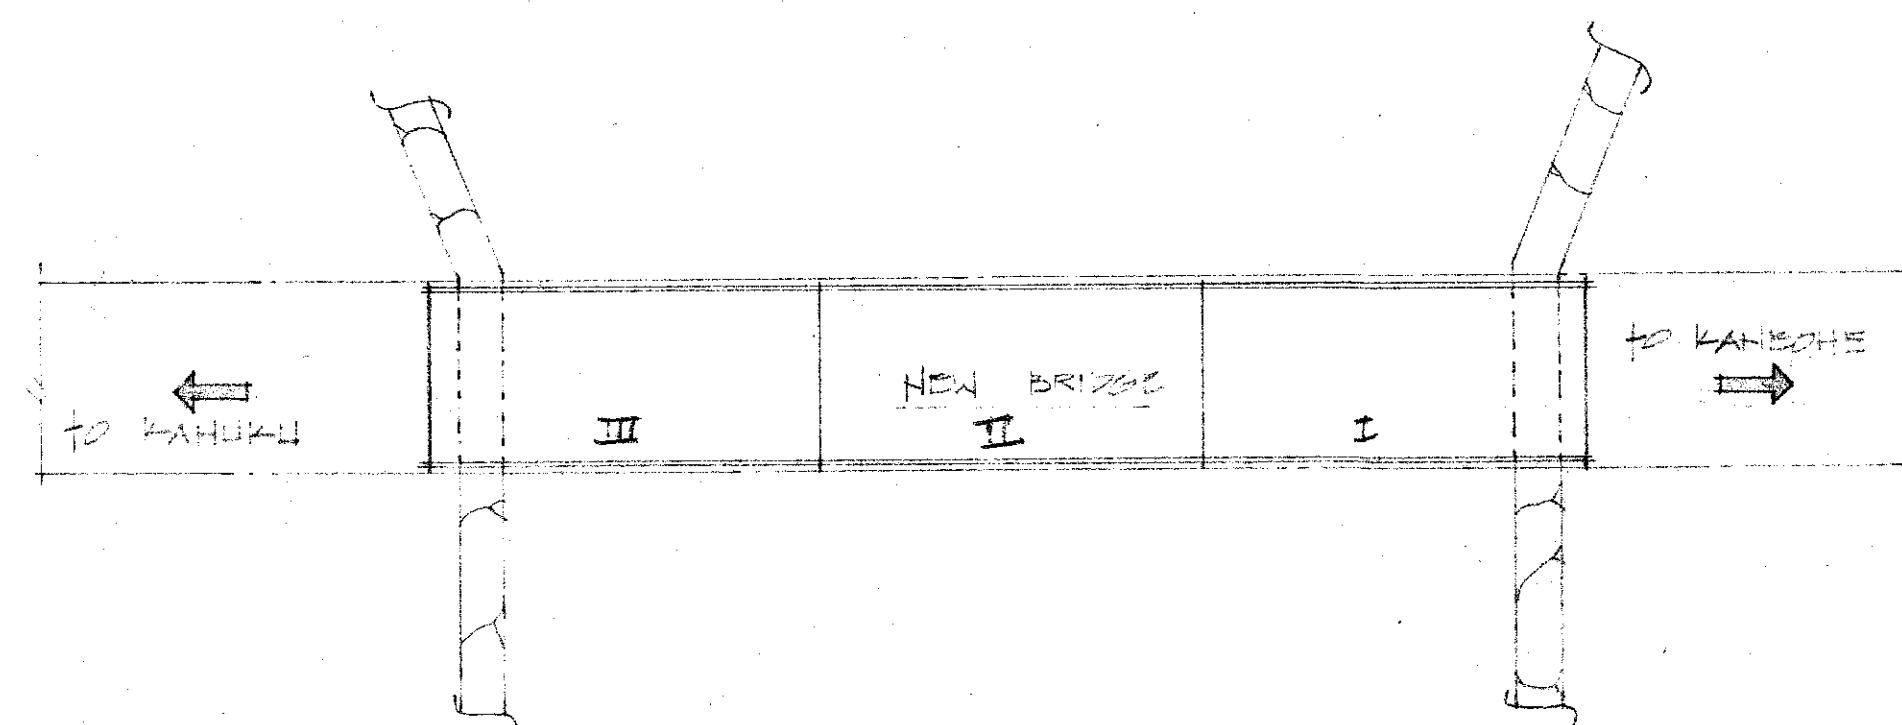

- STAGE 4**
1. NEW BRIDGE OPEN TO TRAFFIC
  2. CHANNEL CONSTRUCTION

U. S. DEPARTMENT OF AGRICULTURE  
SOIL CONSERVATION SERVICE

| NO. | DATE | DESCRIPTION | ENGR. | DEPT. OR DIV. |
|-----|------|-------------|-------|---------------|
|     |      |             |       |               |
|     |      |             |       |               |
|     |      |             |       |               |
|     |      |             |       |               |

|                                                                           |    |            |         |
|---------------------------------------------------------------------------|----|------------|---------|
| DEPARTMENT OF PUBLIC WORKS<br>CITY AND COUNTY OF HONOLULU                 |    |            |         |
| DIVISION OF ENGINEERING                                                   |    |            |         |
| KAMEHAMEHA HIGHWAY BRIDGE<br>OVER KAHALUU STREAM<br>KAHALUU, OAHU, HAWAII |    |            |         |
| SCHEMATIC CONST. SEQUENCE                                                 |    |            |         |
| ENGINEER                                                                  | MY | DATE       | 6/17/77 |
| DRAFTSMAN                                                                 | DD | CHECKED BY |         |
| APPROVED                                                                  |    |            |         |
| CHIEF, DIVISION OF ENGINEERING                                            |    |            |         |

JOB NO. 38-77 DWG. NO. 7-E-23094