
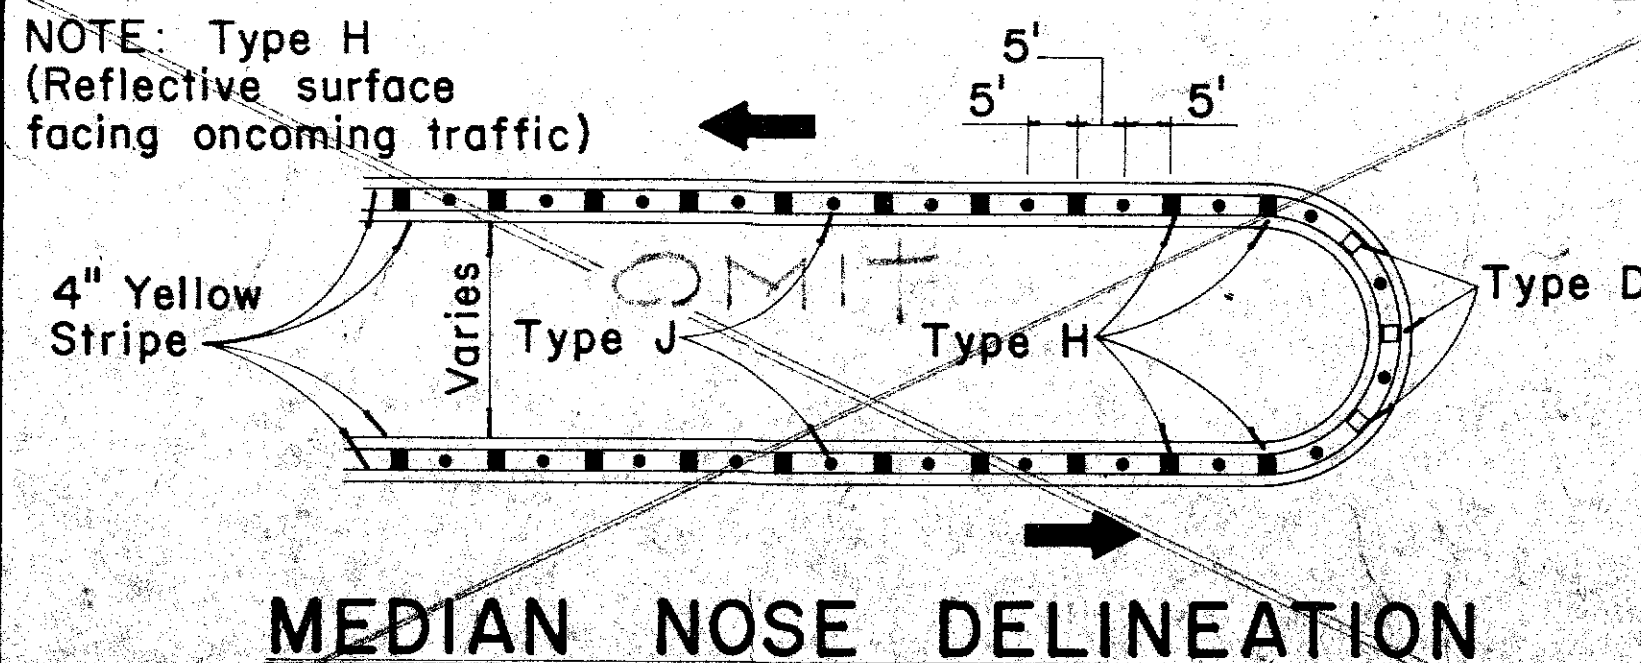
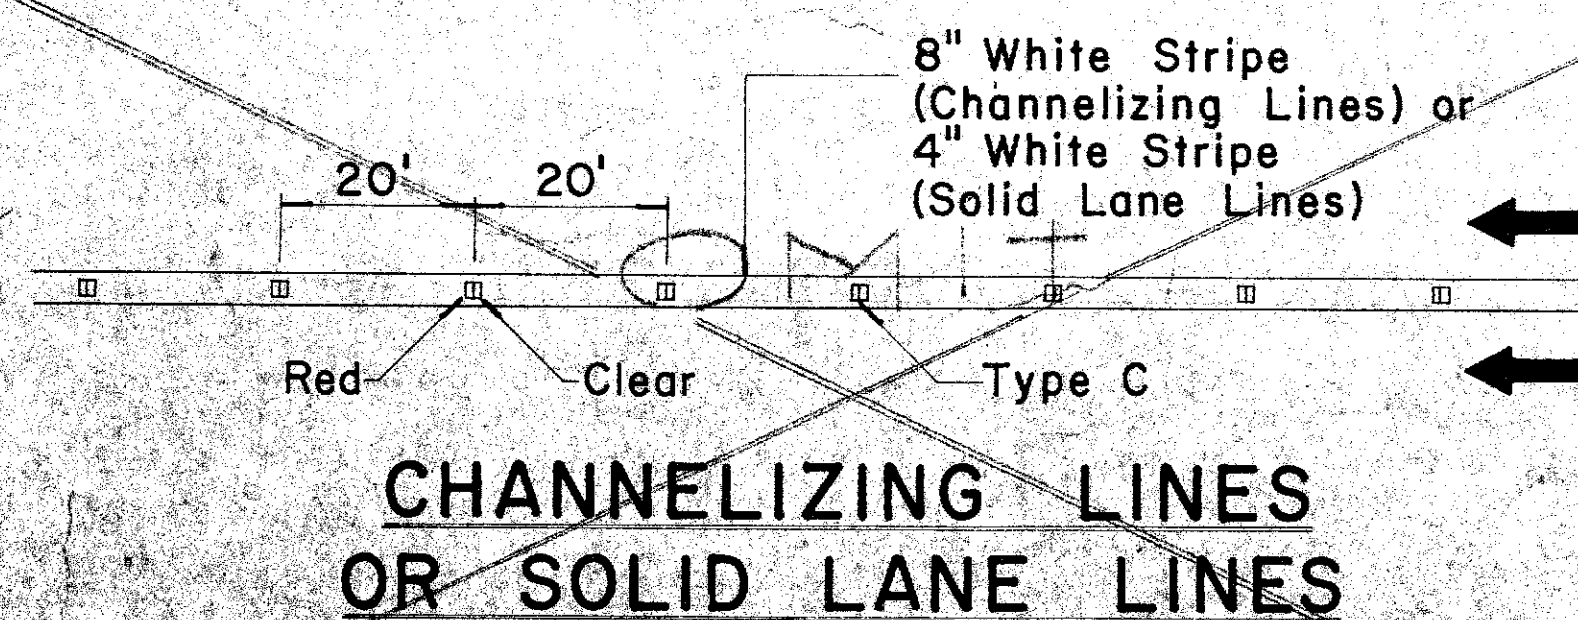
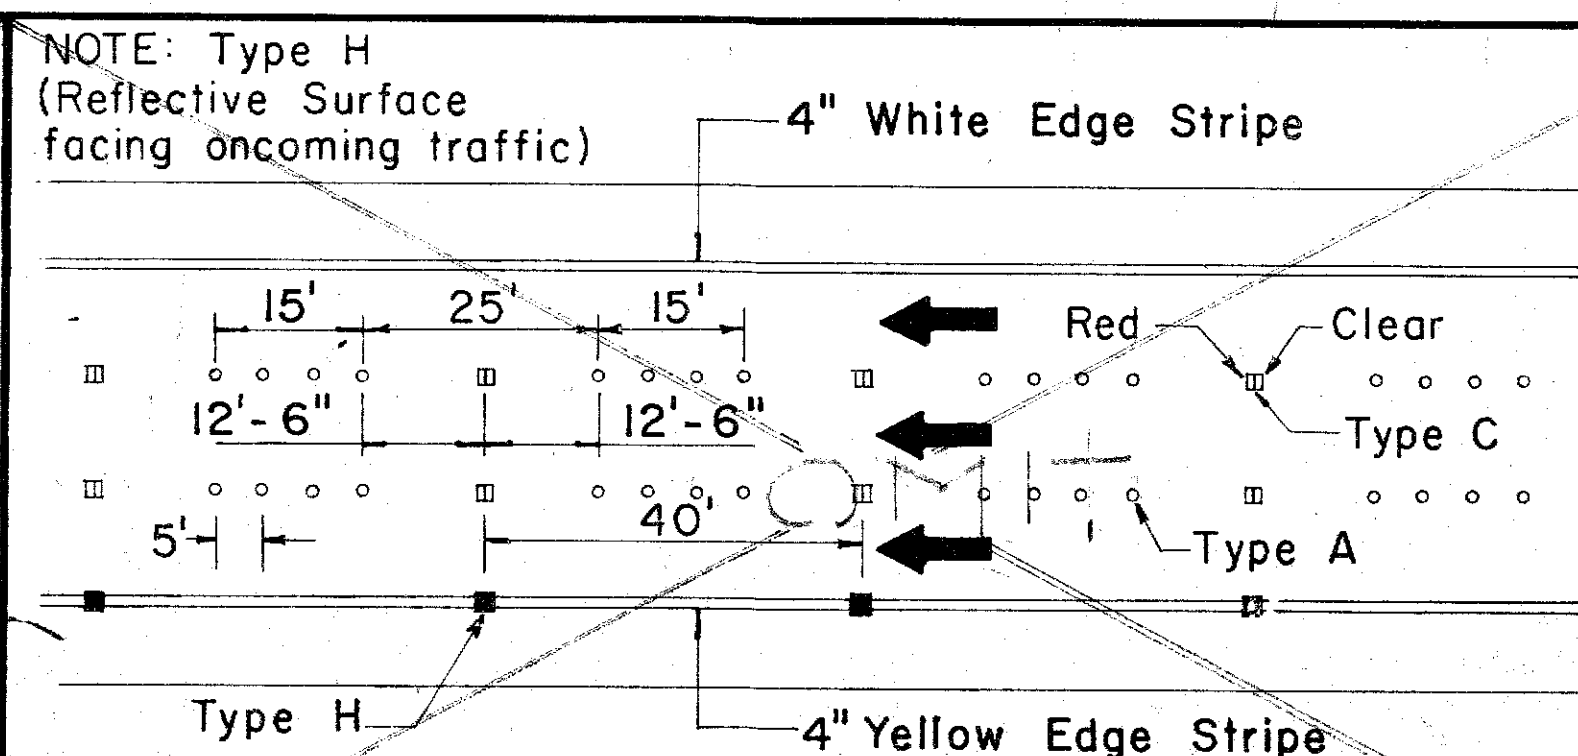
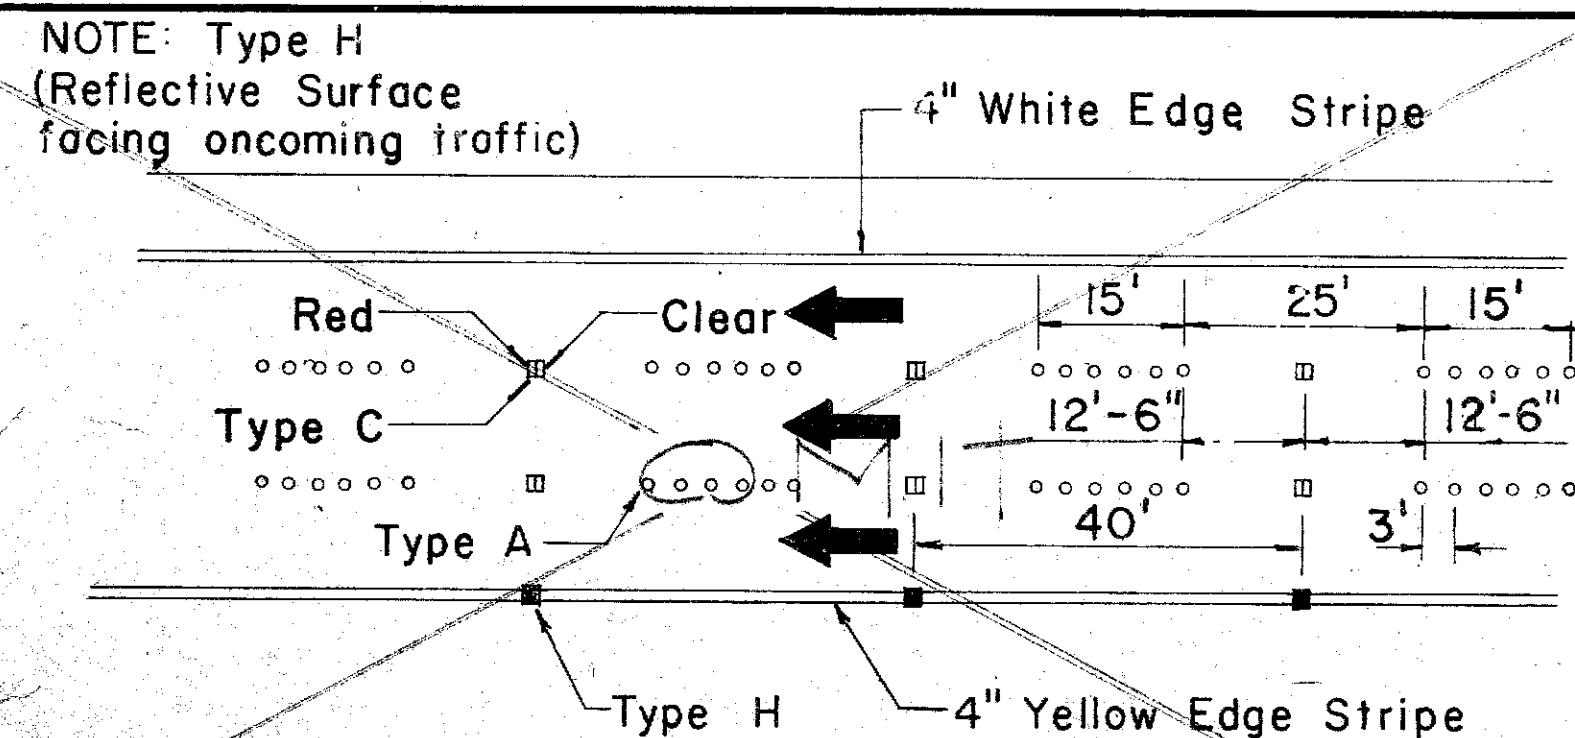
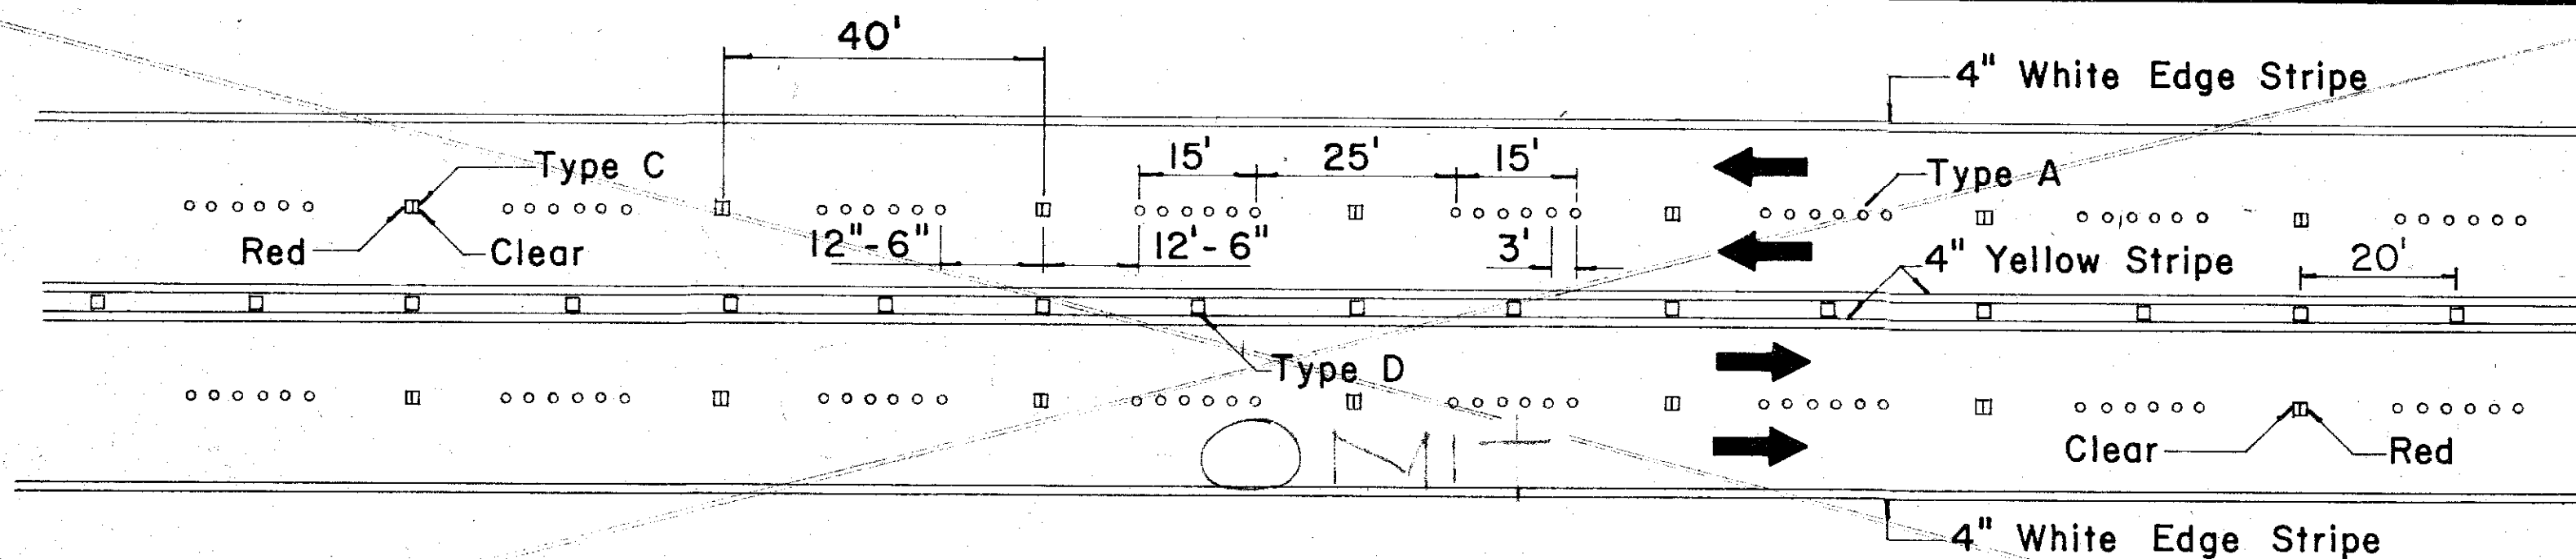
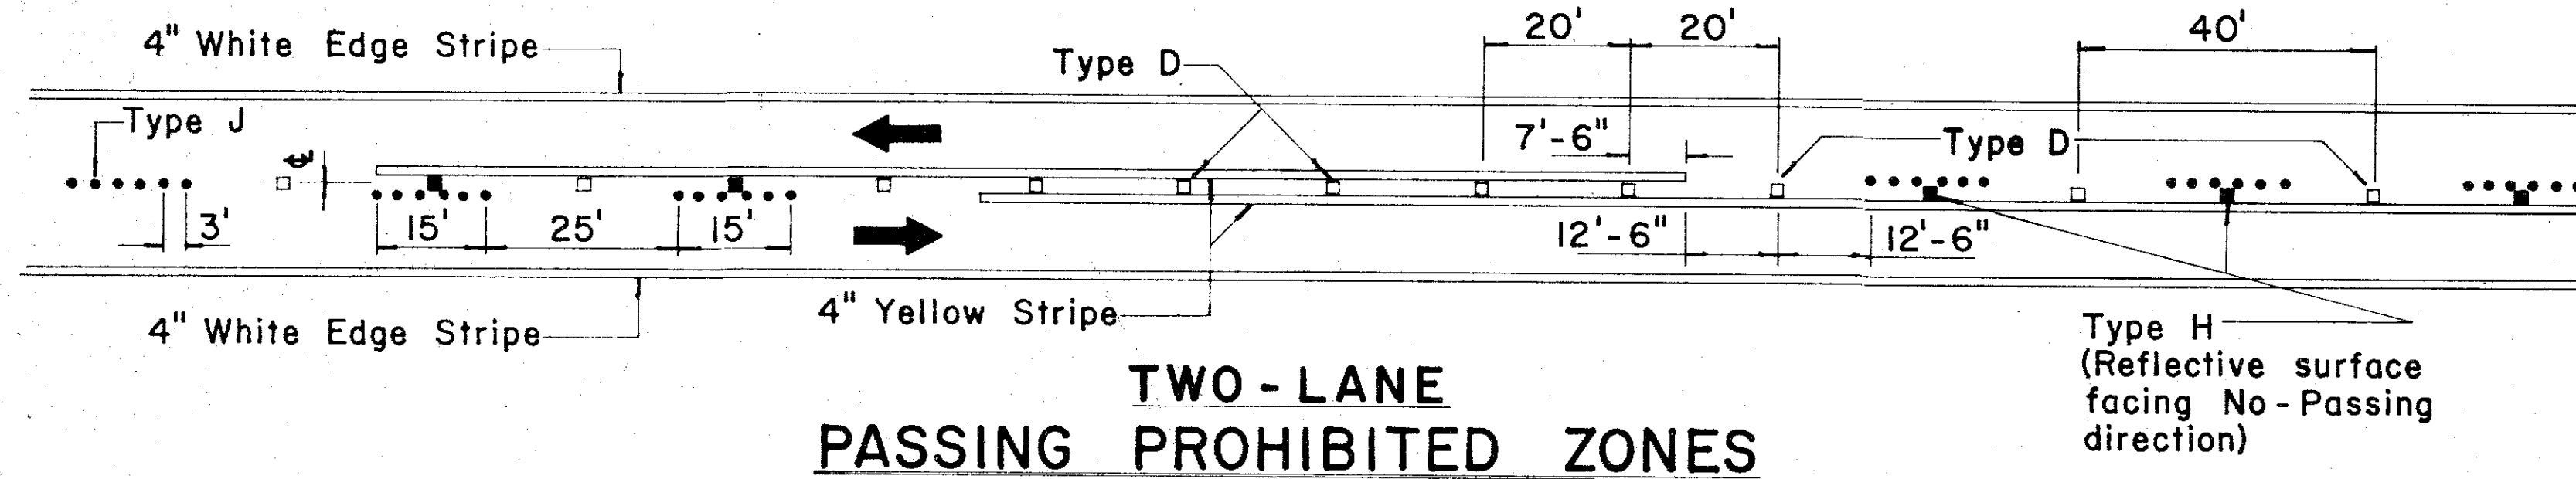


DATE: _____
 DRAWN BY: _____
 CHECKED BY: _____
 DESIGNED BY: _____
 QUANTITIES BY: _____
 NO. _____

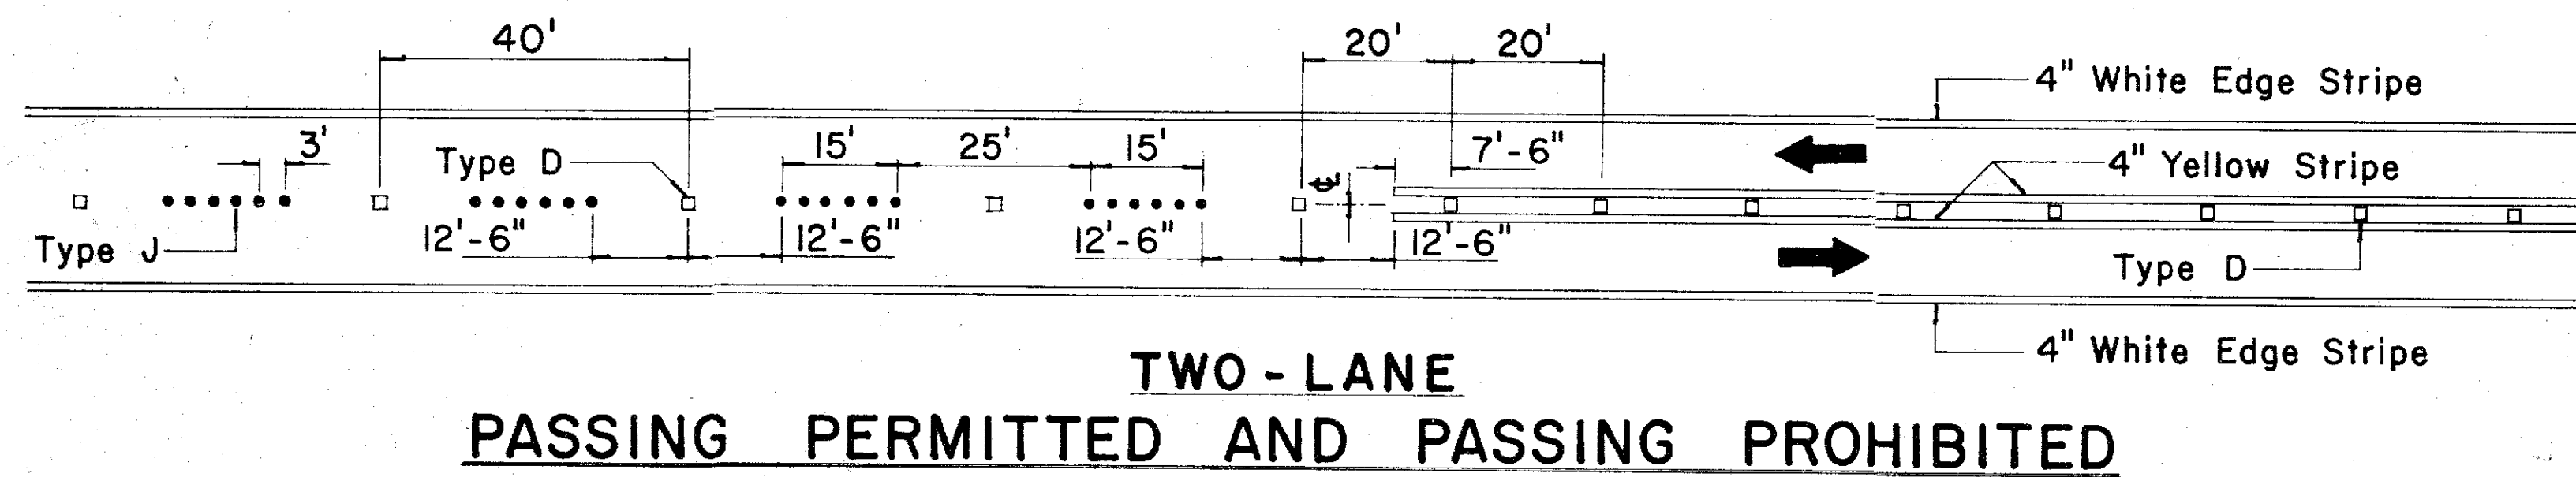


TWO - LANE


MULTI - LANE

**DIVIDED HIGHWAY
AND
FREEWAY**


MISCELLANEOUS

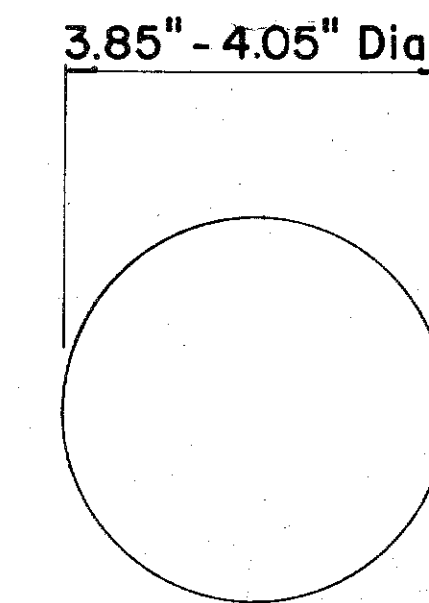


TYPE A
NON-REFLECTIVE WHITE MARKER

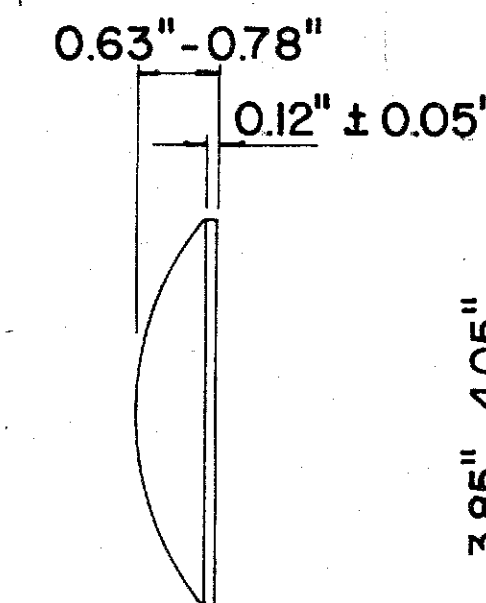


TYPE J
NON-REFLECTIVE YELLOW MARKER

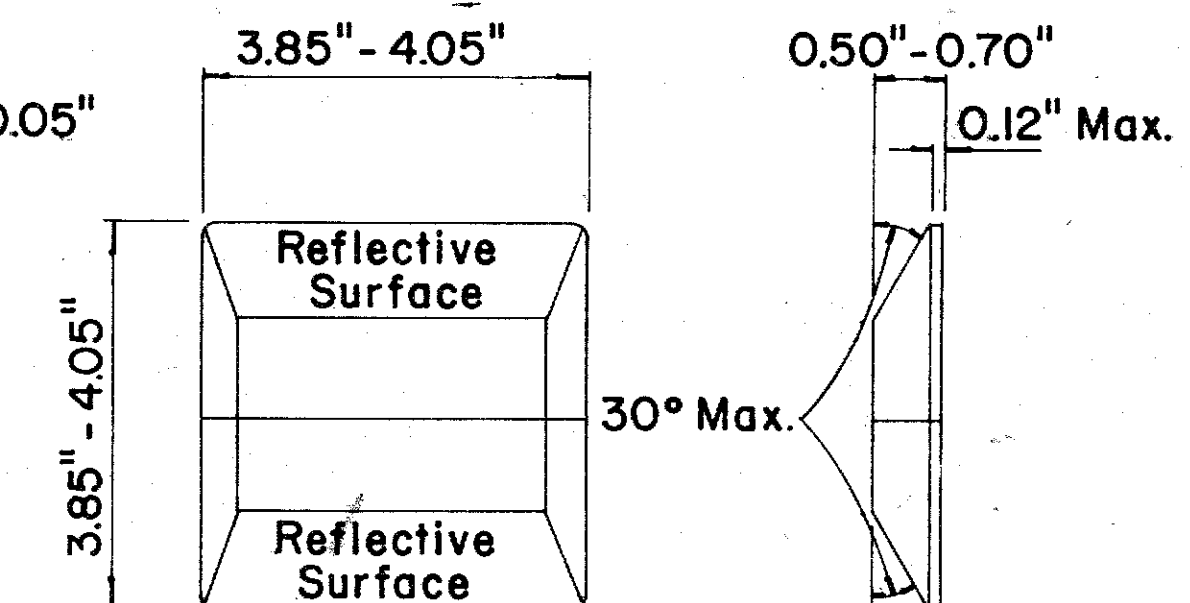

TYPE C
RED - CLEAR REFLECTIVE MARKER

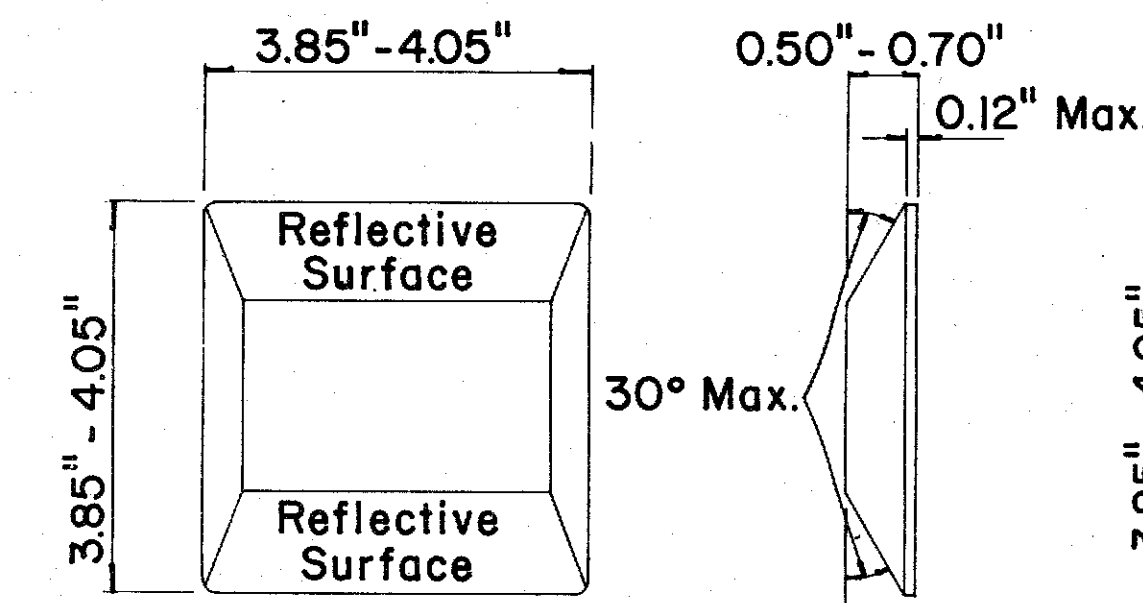

TYPE D
TWO-WAY YELLOW REFLECTIVE MARKER

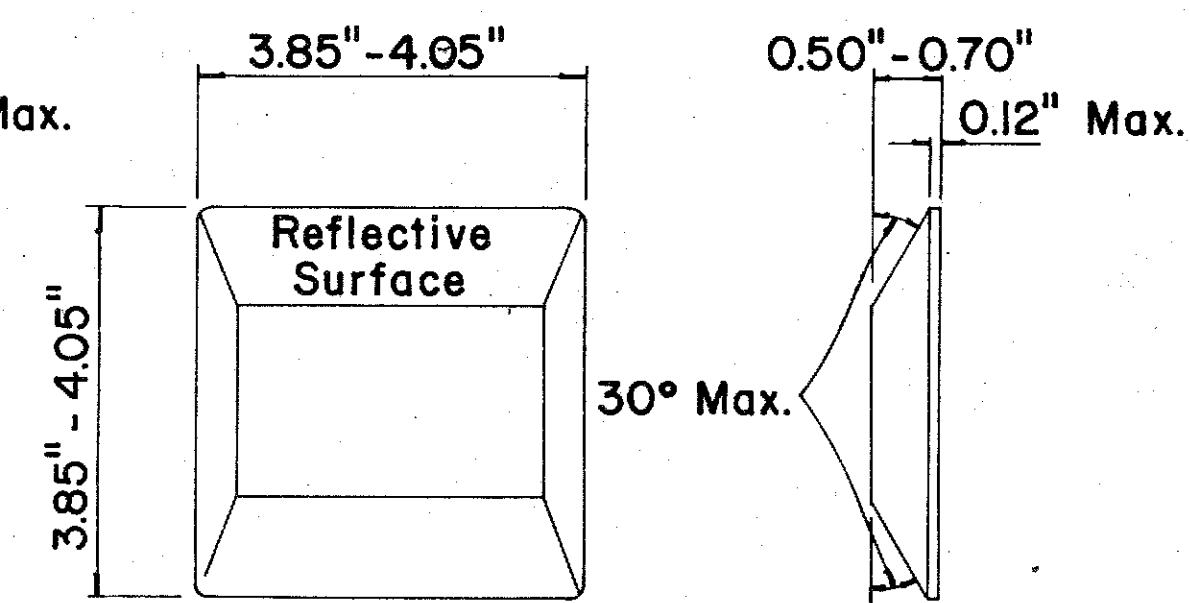

TYPE H
ONE-WAY YELLOW REFLECTIVE MARKER

GENERAL NOTES

1. Painted stripes to be done by Contractor

LEGEND

- Type A
- Type C
- Type D
- Type H
- Type J

U. S. DEPARTMENT OF AGRICULTURE
SOIL CONSERVATION SERVICE

THIS WORK WAS PREPARED BY
ME OR UNDER MY SUPERVISION

**KAMEHAMEHA HIGHWAY BRIDGE
OVER KAHALUU STREAM
KAHALUU, OAHU, HAWAII
PAVEMENT MARKINGS**

DATE: 2/17/77

JOB NO. 38-77 DWG. NO. 7-E-23094