

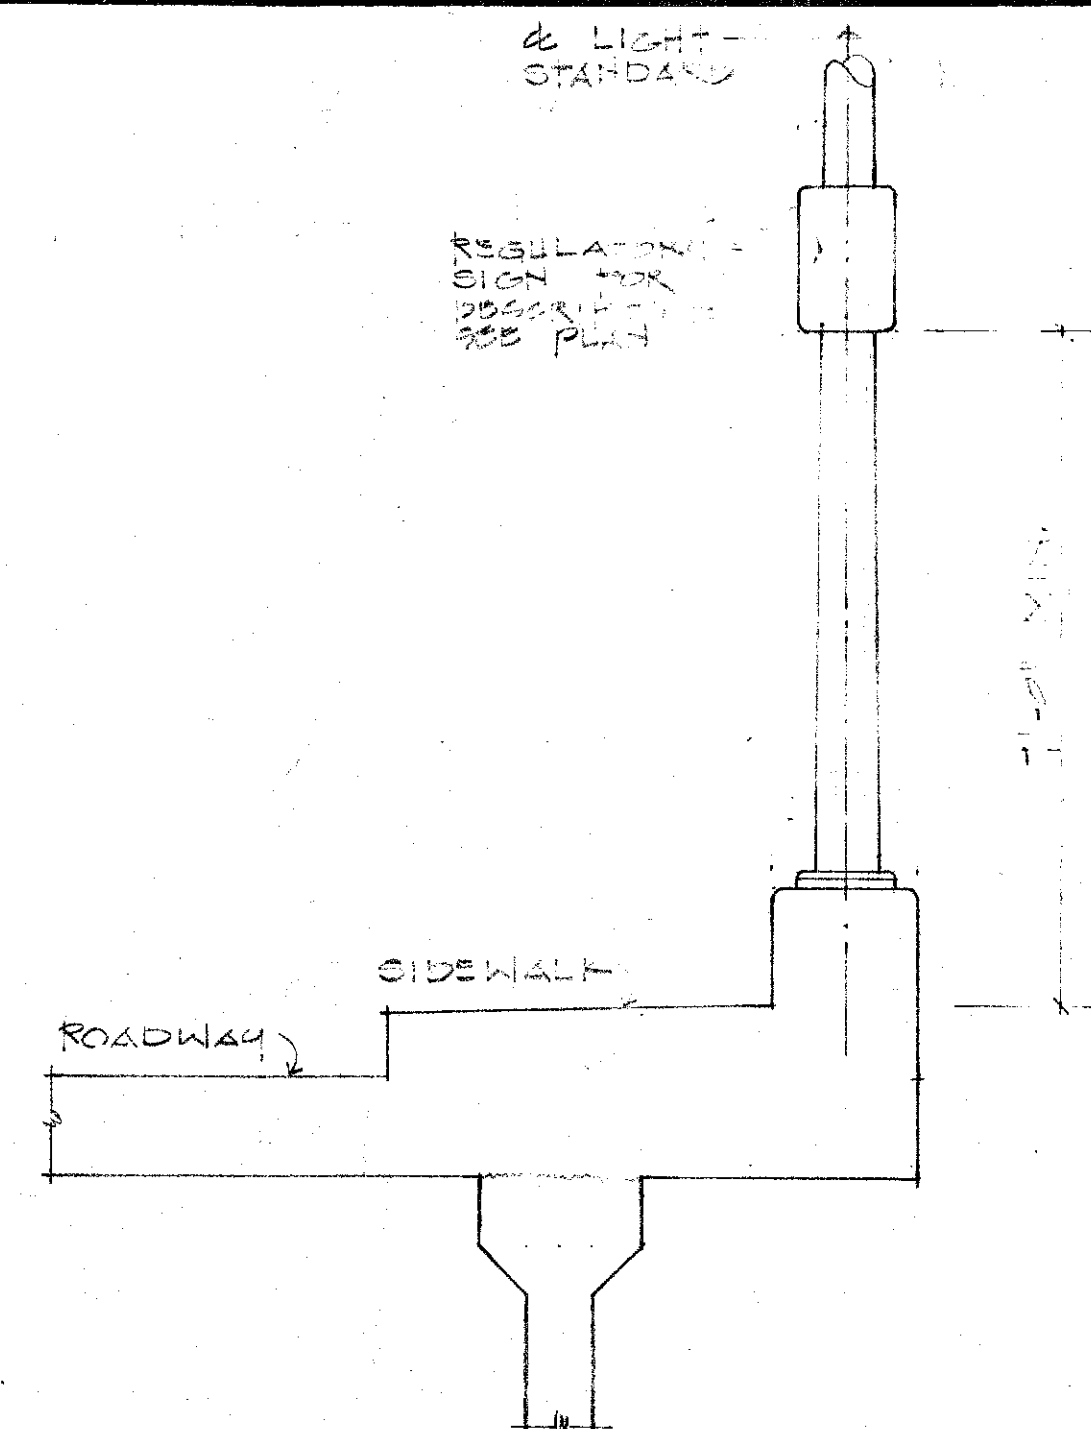


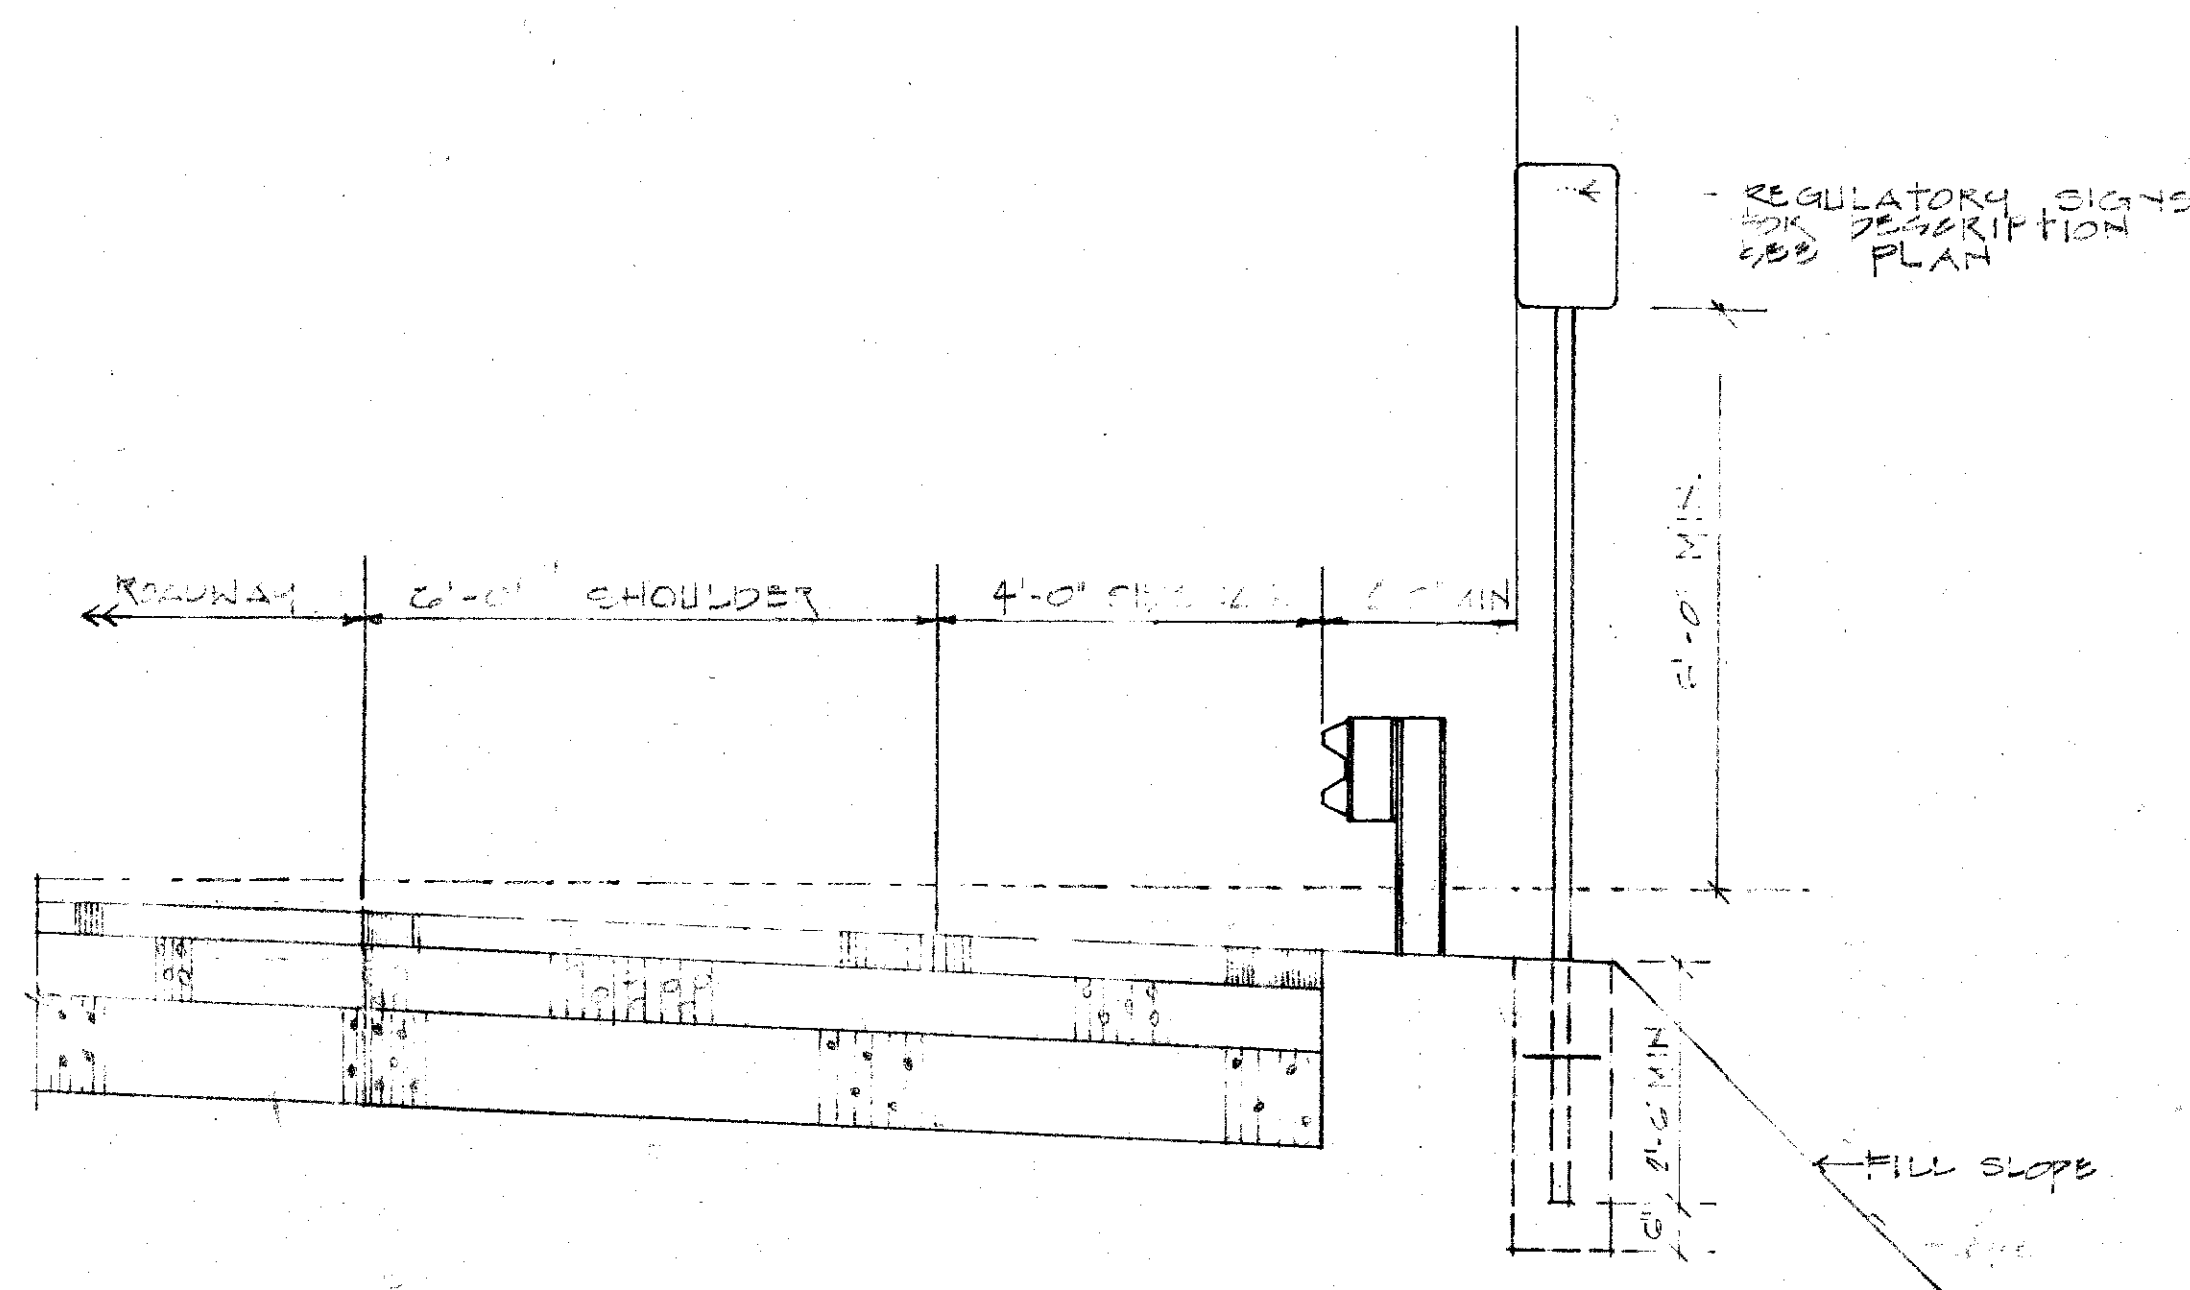


HEIGHT AND LATERAL LOCATION OF SIGNS - TYPICAL INSTALLATION

Galv. flanged channel
1/8" x 3 1/16" rolled section
post with a minimum
weight of 2 lbs. per ft.
Upper 2 ft. shall have
a single row of 3/8" holes
centered in the web at
1" o.c.

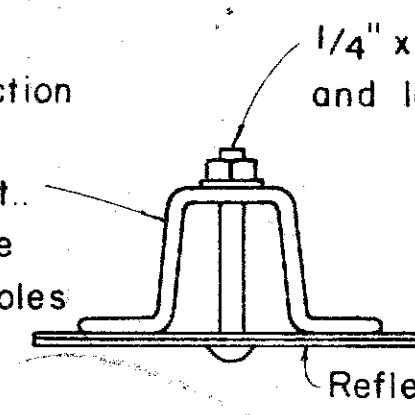


TYPICAL SECTION OF ROAD DELINEATOR

Galv. 1 1/2" x 1 1/2" square
tube post with a minimum
weight of 1.7 lbs per ft

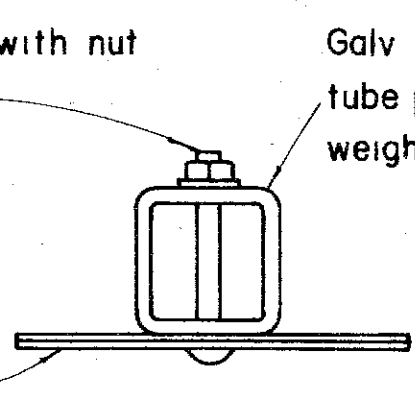


1/4" x 1/2" galv.
bolt with nut
and lock washer

1'-5" x 6" x 0.063" anodized
aluminum plate with 3/8"
holes drilled as shown

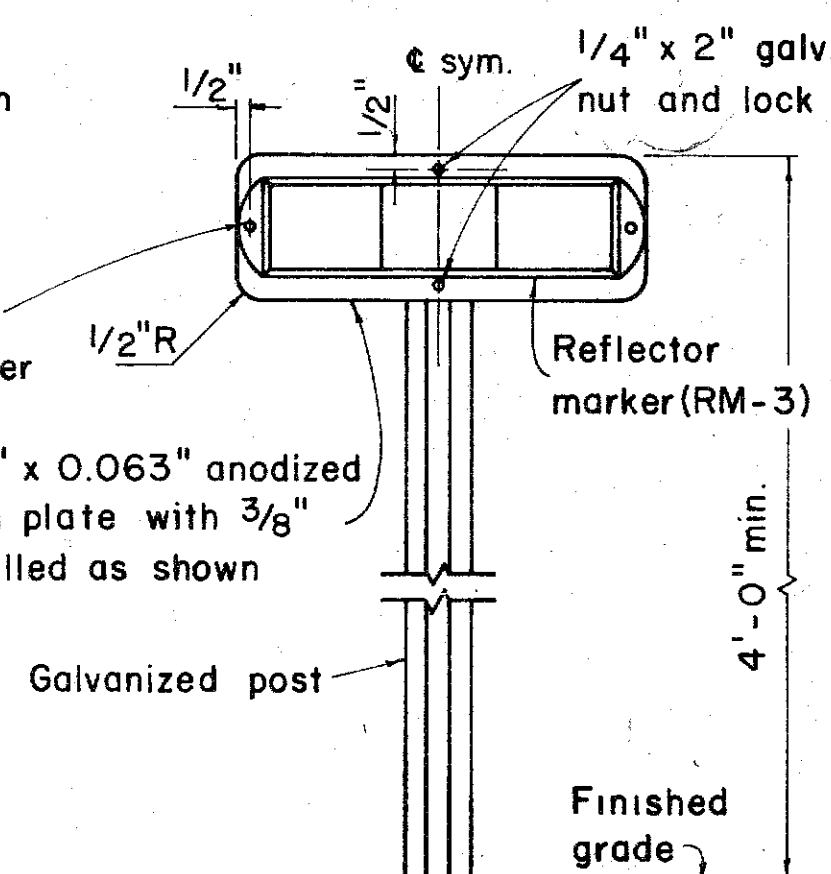


TYPICAL DETAIL
HORIZONTAL REFLECTOR MARKER
RM-3H

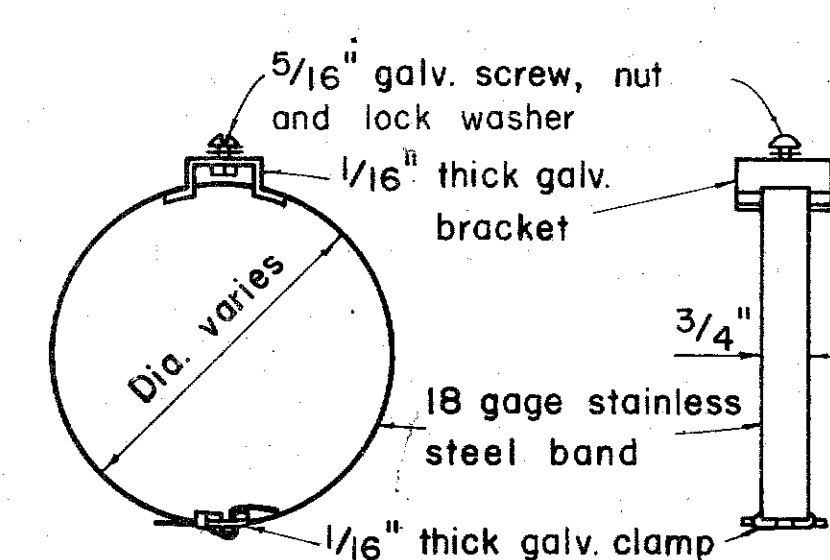

PLAN

SIDE VIEW

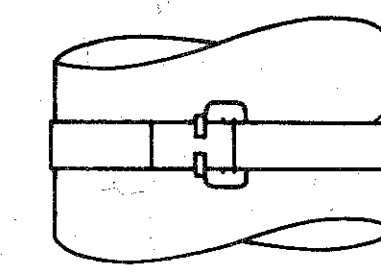

FRONT VIEW

Band brackets shall be
used in conjunction with
back braces

TYPICAL BAND BRACKET FOR MOUNTING TRAFFIC SIGNS


GENERAL NOTES:

- Sign posts shall be 2" galv. standard pipe or 2" x 2" galv. sq. tube post.
- Signs 48" and wider or larger than 10 sq. ft. in area shall be mounted on two 2" galv. standard pipe or two 2" x 2" galv. sq. tube post.
- Signs shall be attached to post with 5/16" galv. bolts with nuts and 7/8" x 0.06 stainless steel washers with neoprene rubber gasket.
- Sign posts shall extend 3 1/2" above sign where required for City and County street name signs.
- Reflector markers RM-1, 2, 3 shall be glass sphere reflector markers with 4" x 5" reflector units (as shown) or plastic prismatic reflector markers with 3" diameter reflector units.
- Clearance markers (RM-3, RM-4) shall be installed with the edge of the marker in line with the inner edge of the obstruction.
- (R) or (L) indicates right or left and shall be as shown on the plans.

U. S. DEPARTMENT OF AGRICULTURE
SOIL CONSERVATION SERVICE

KAMEHAMEHA HIGHWAY BRIDGE
OVER KAHALUU STREAM
KAHALUU, OAHU, HAWAII
TYPICAL TRAFFIC MARKINGS

MY 11/77
JOB NO. 38-77 DWG. NO. 7-E-23094

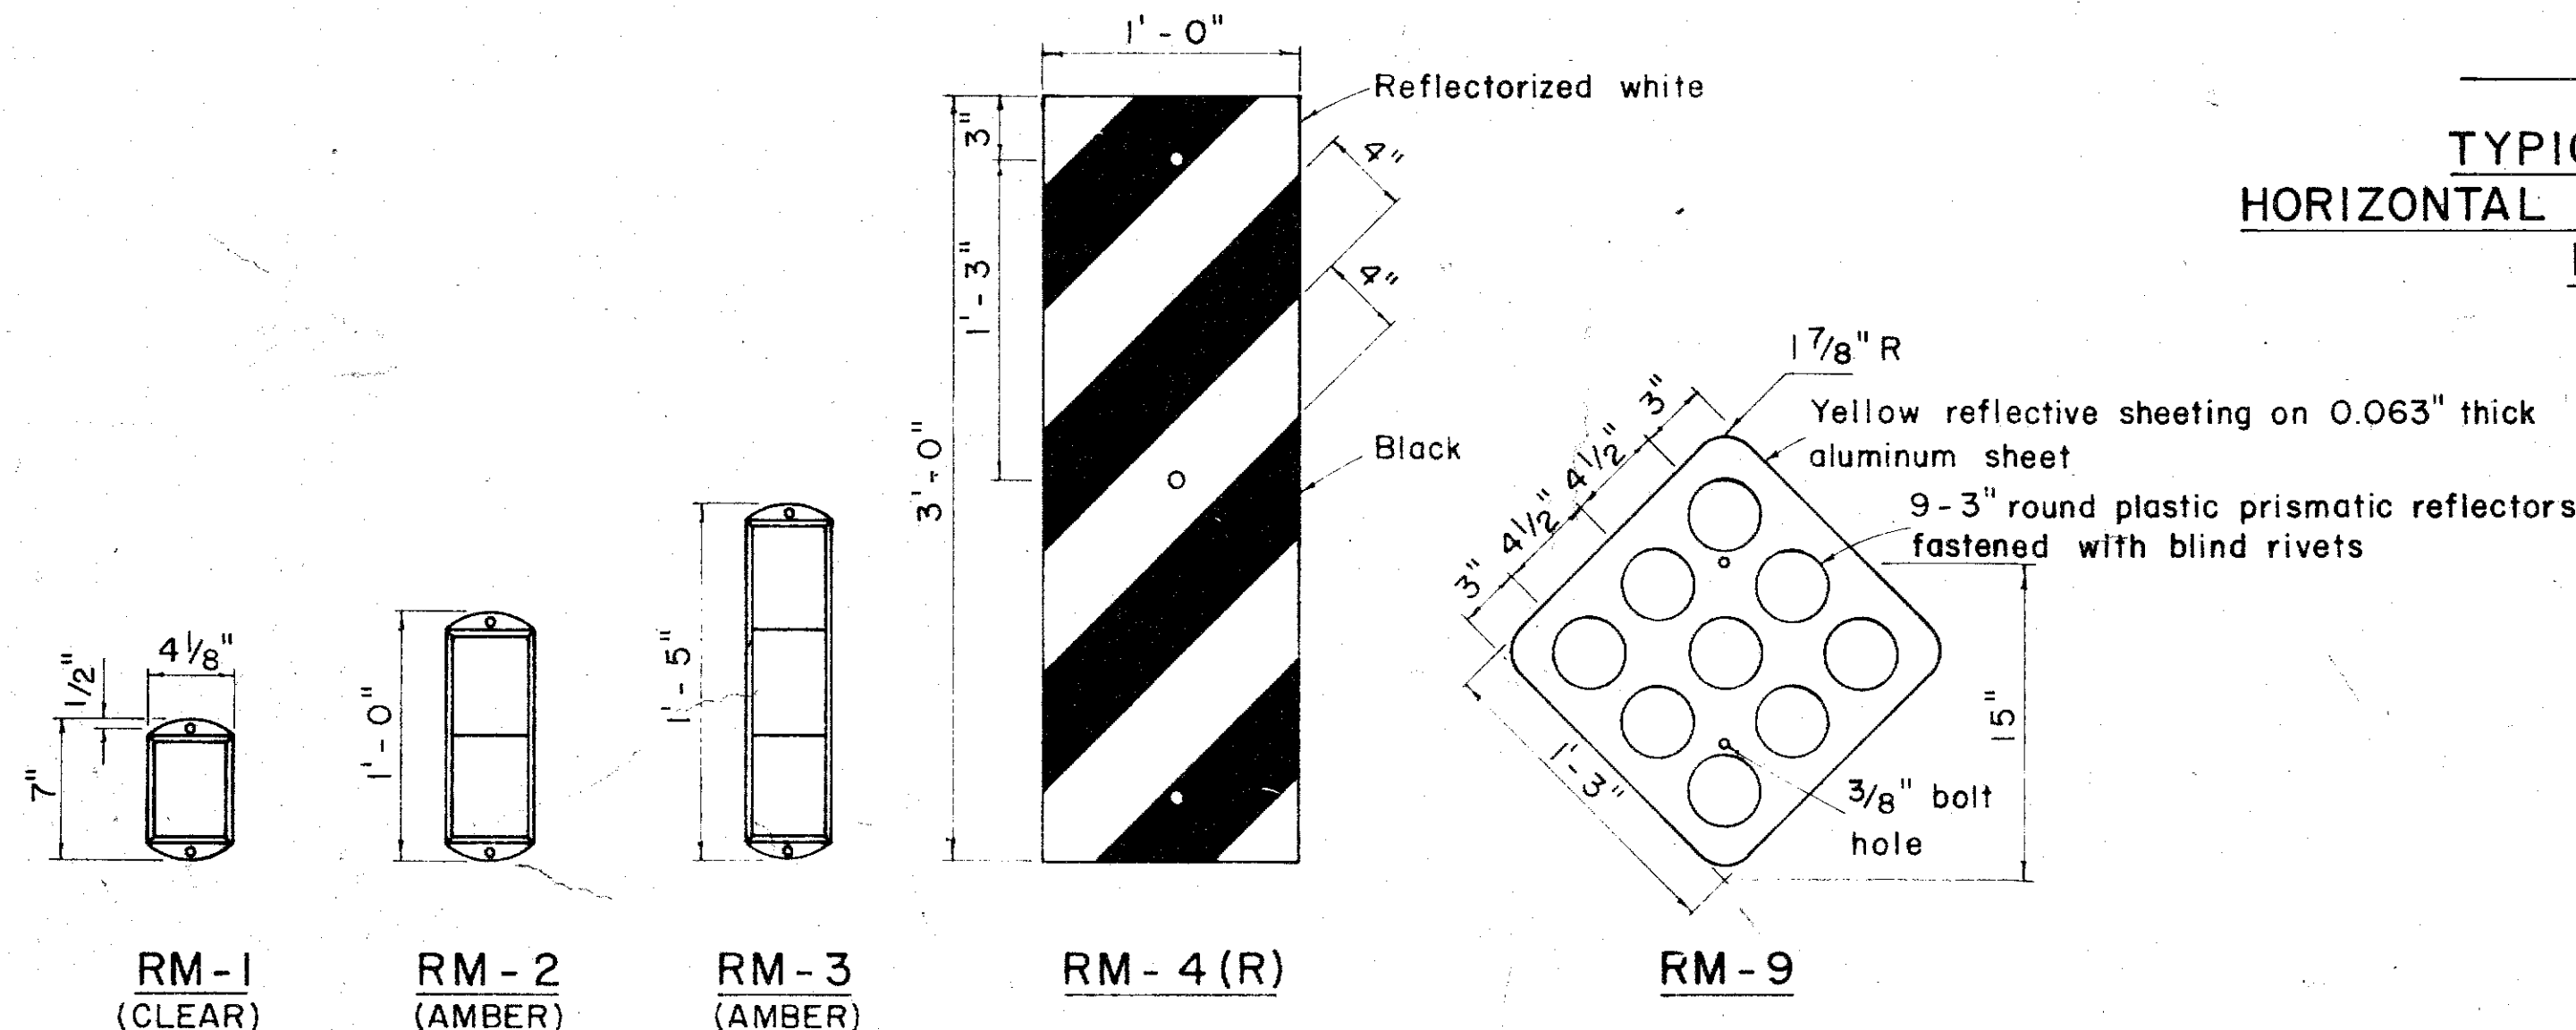

REFLECTOR MARKERS

DESIGNED BY	DATE
DRAWN BY	
CHECKED BY	
NOTED BY	
QUANTITIES BY	
NO.	