




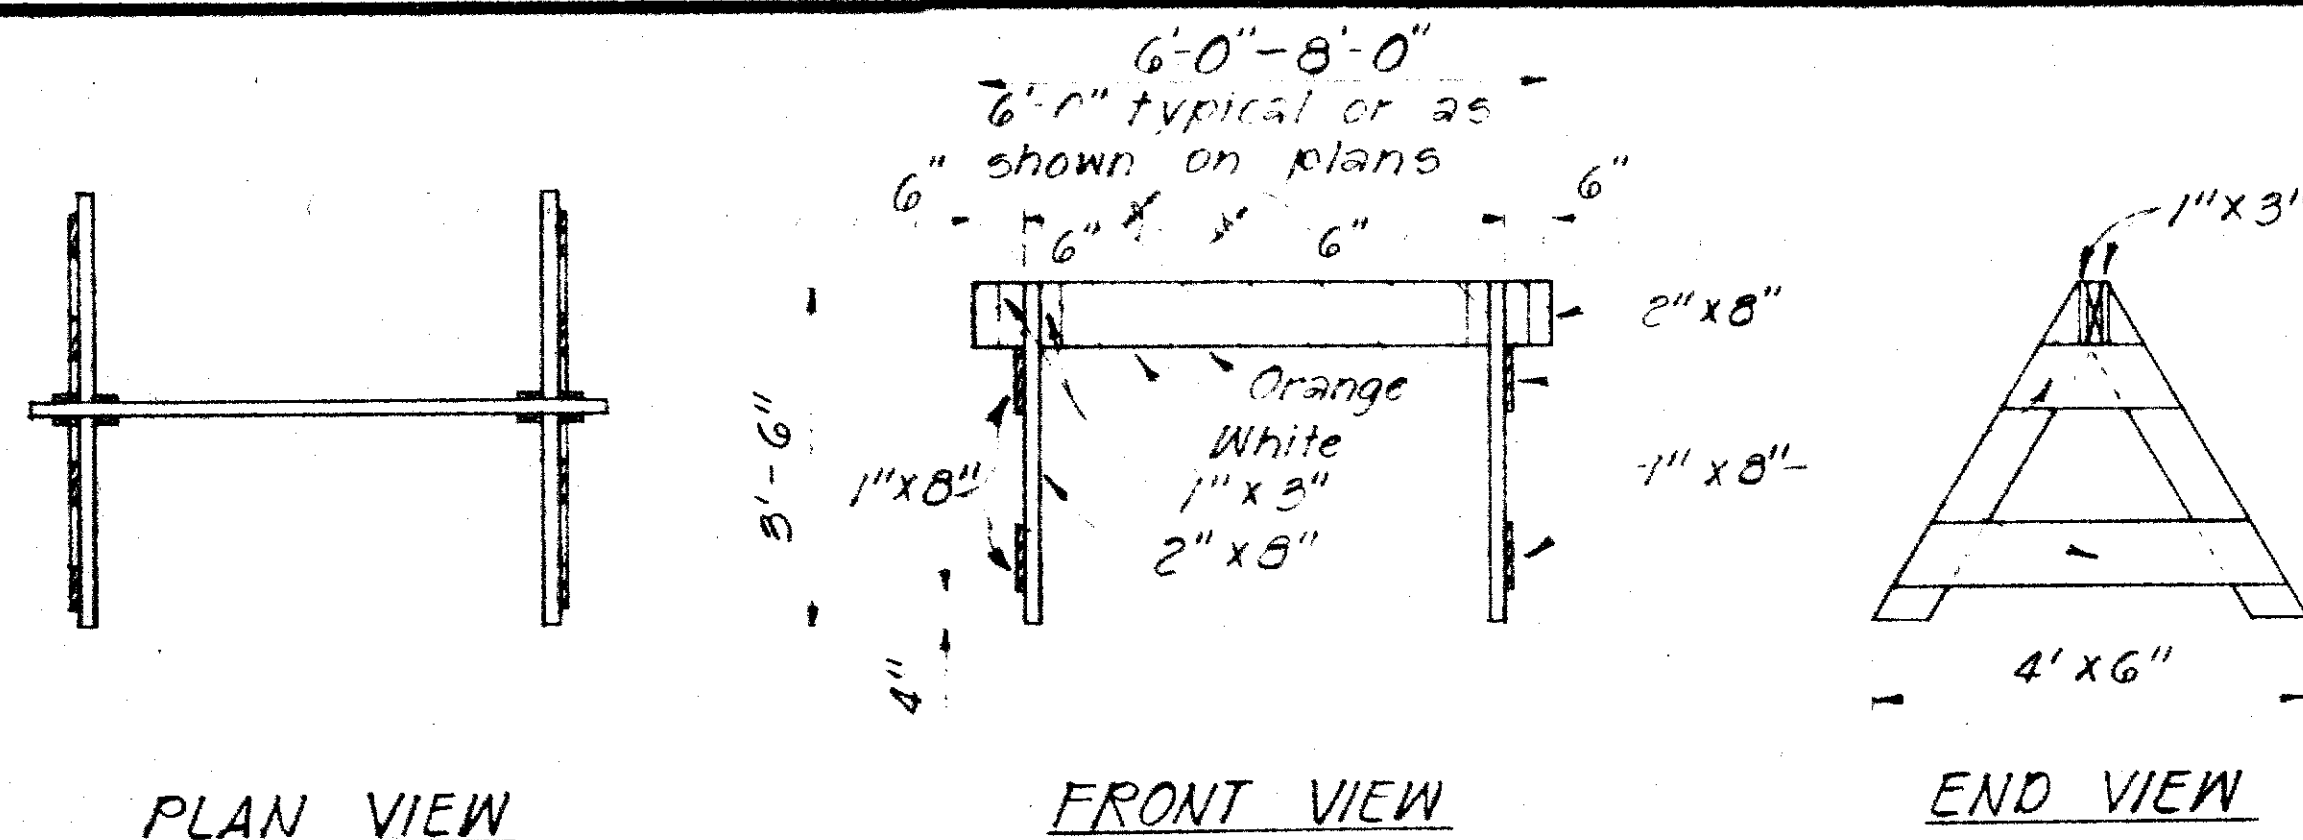

TYPE I BARRICADE
Scale: 1/2" = 1'-0"

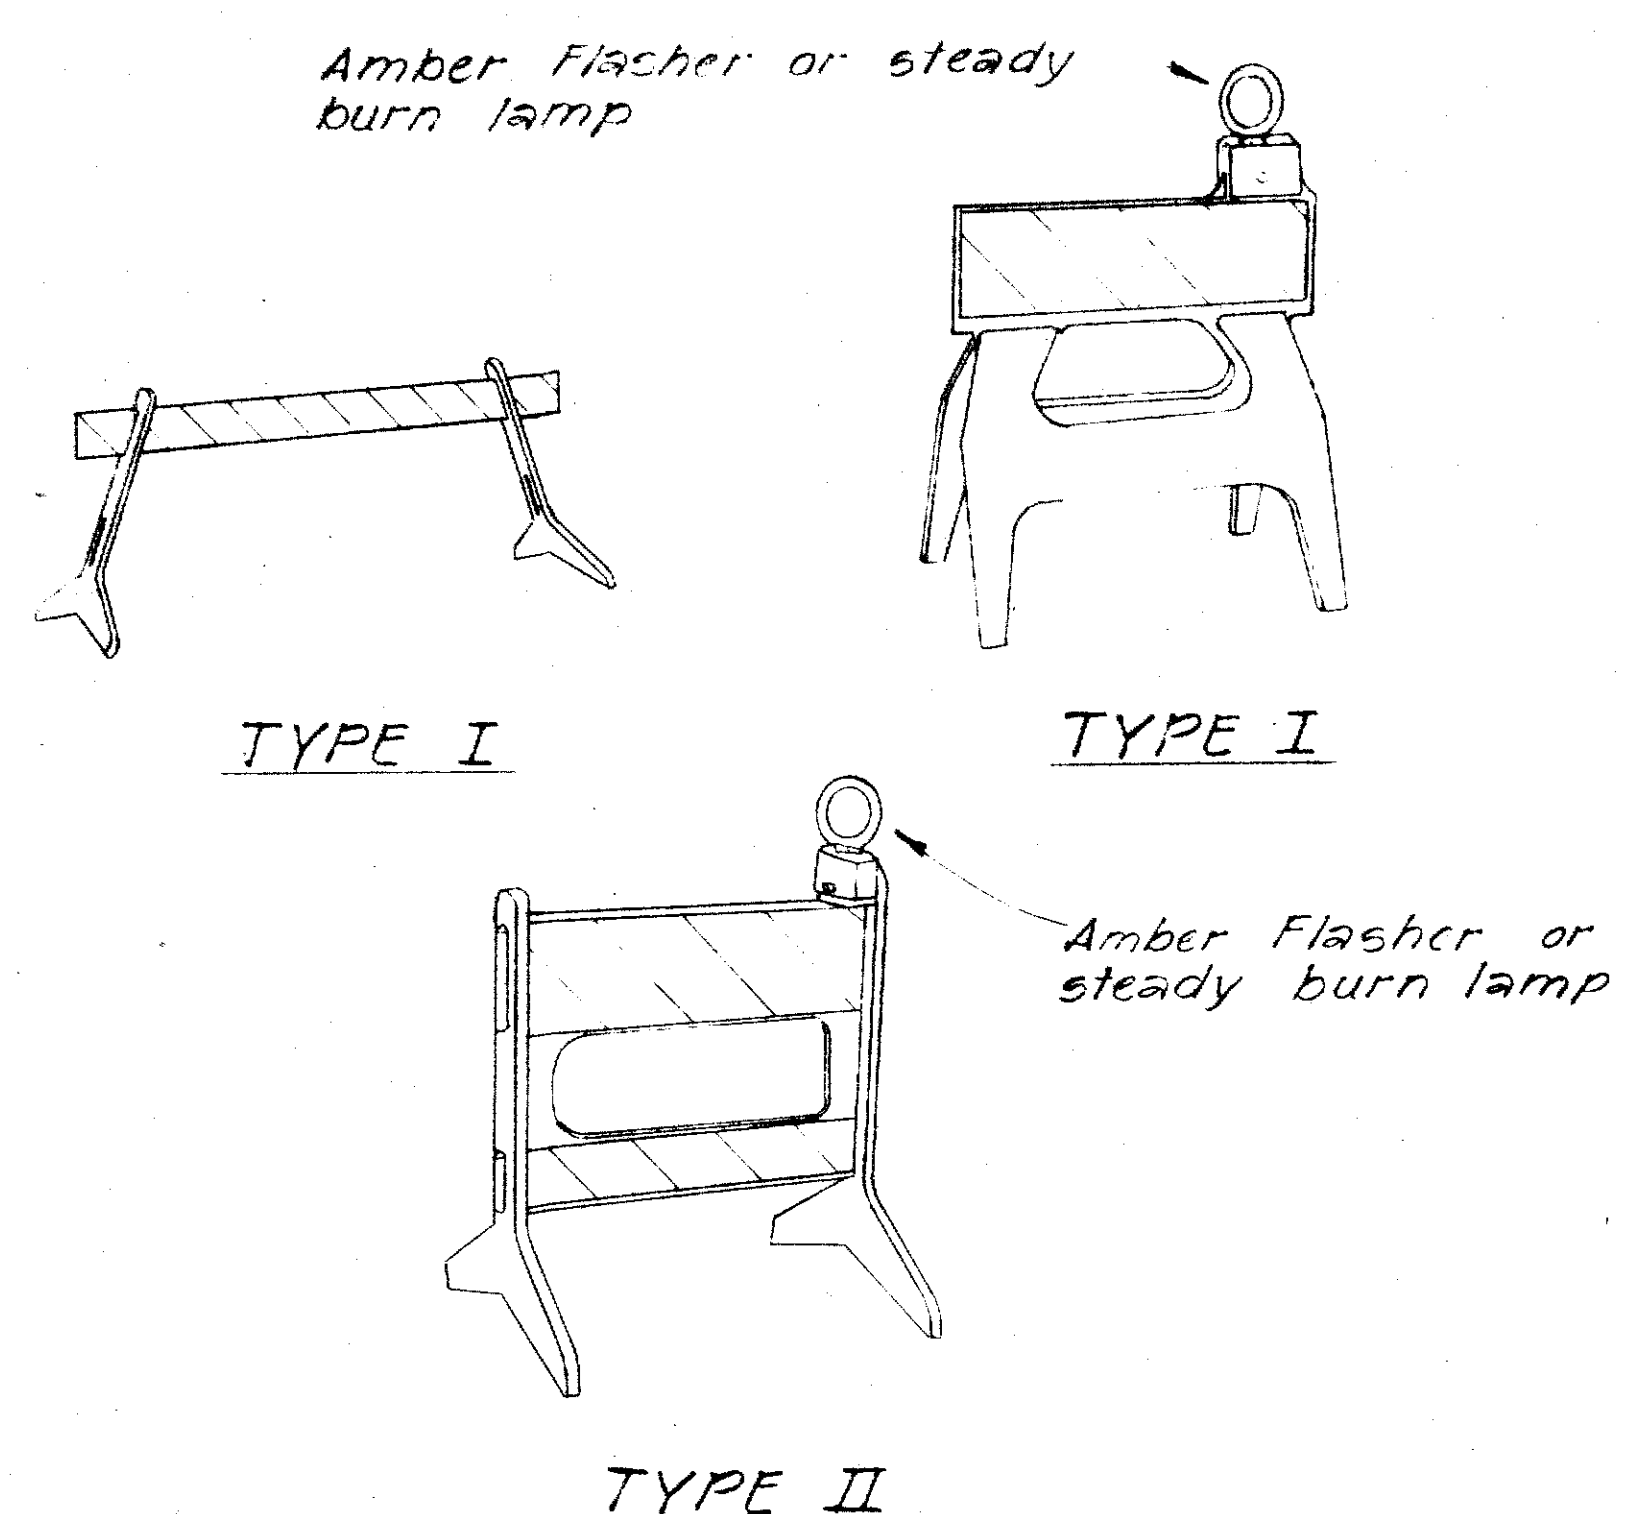


TYPE II

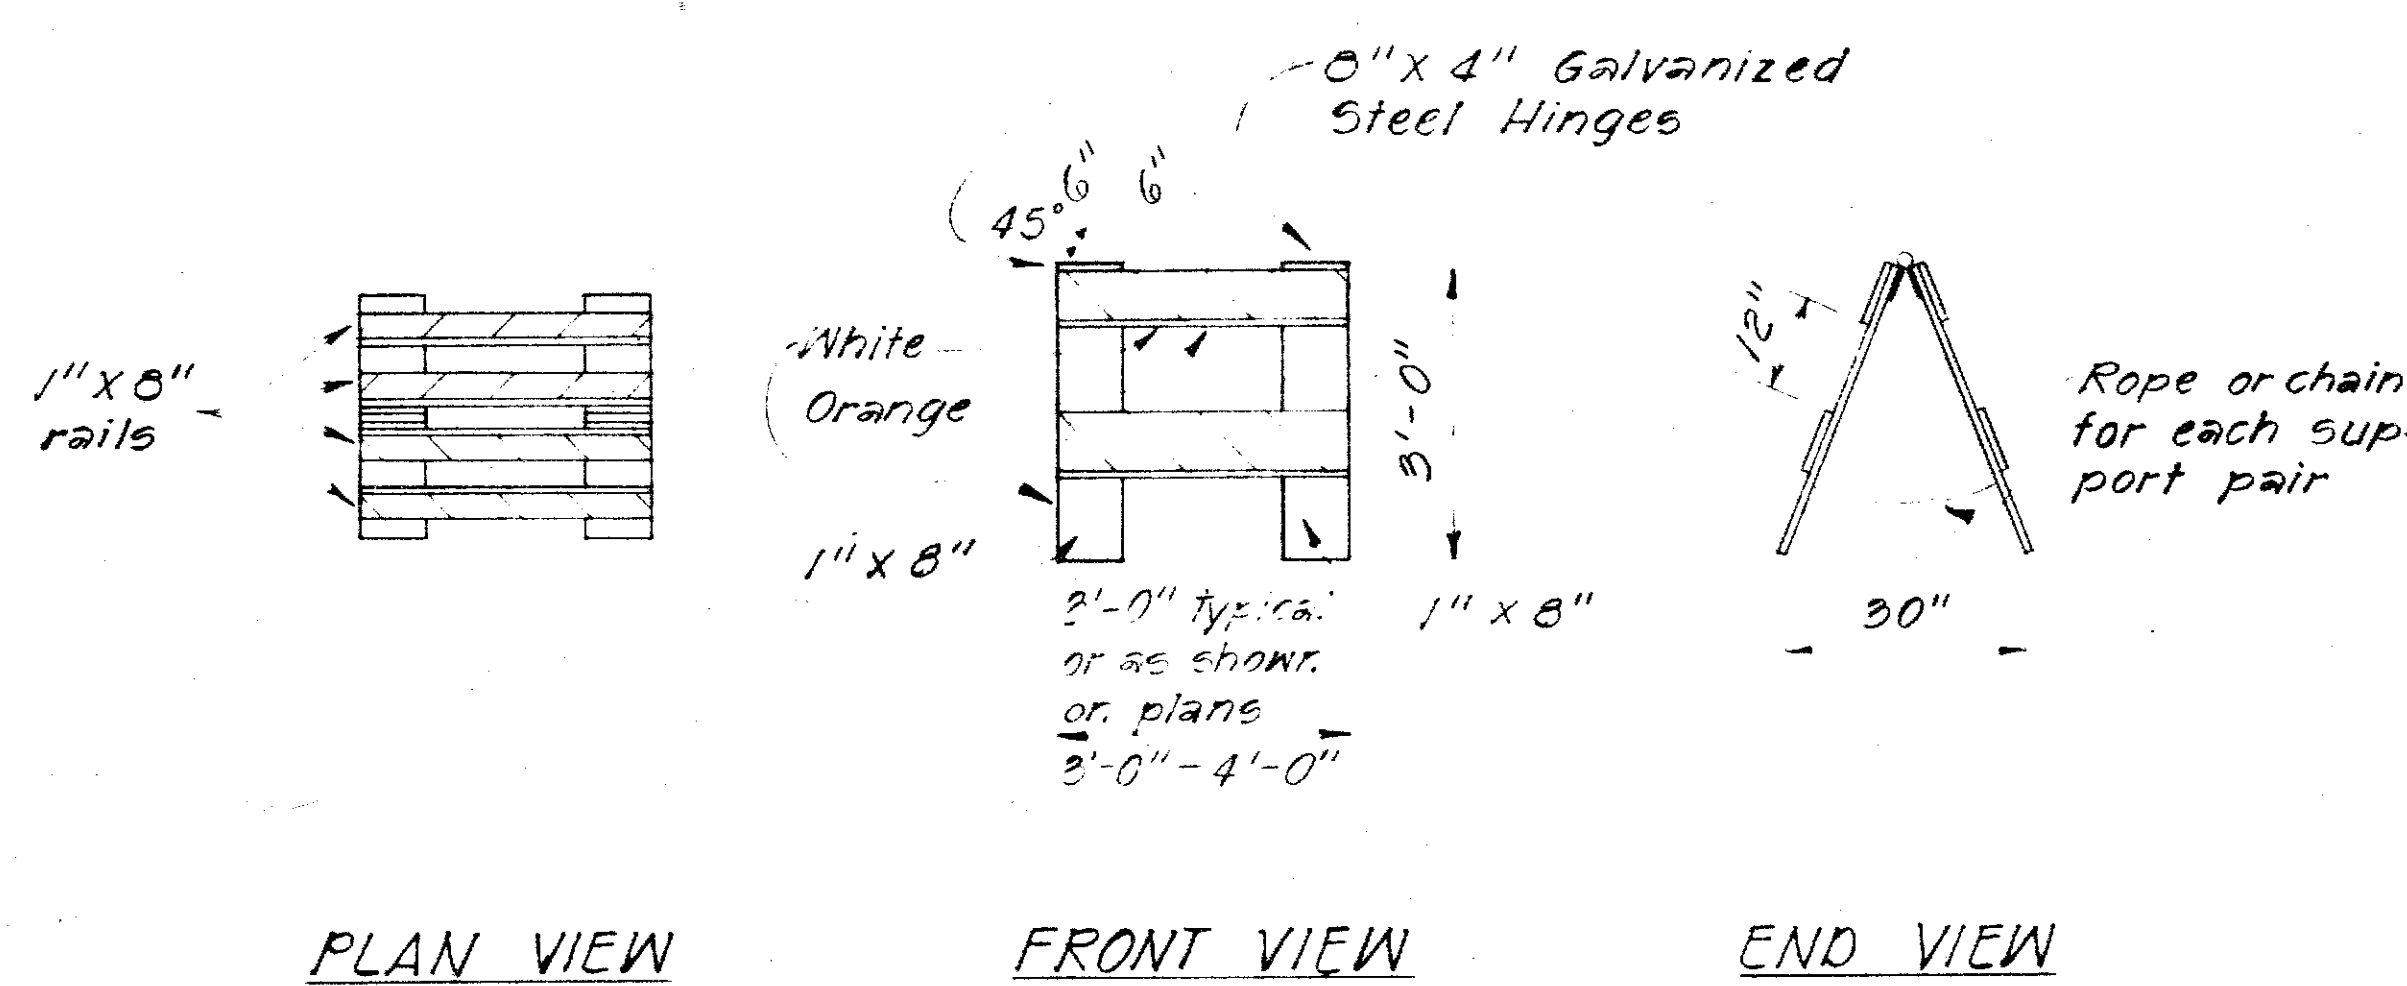


TYPE II BARRICADE
Scale: 1/2" = 1'-0"

PLASTIC MOLDED BARRICADE OPTIONS *
Not to Scale
* Shop Drawings must be submitted for approval.

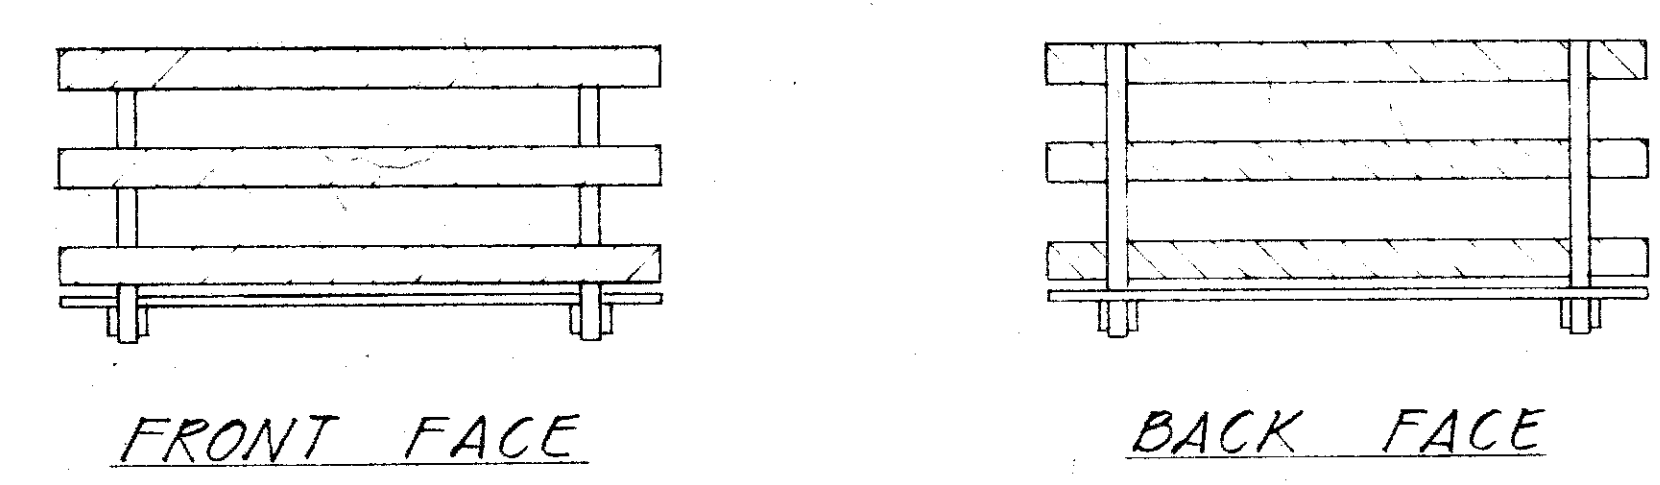

FRONT FACE BACK FACE

BARRICADE STRIPING DETAILS
Not to Scale

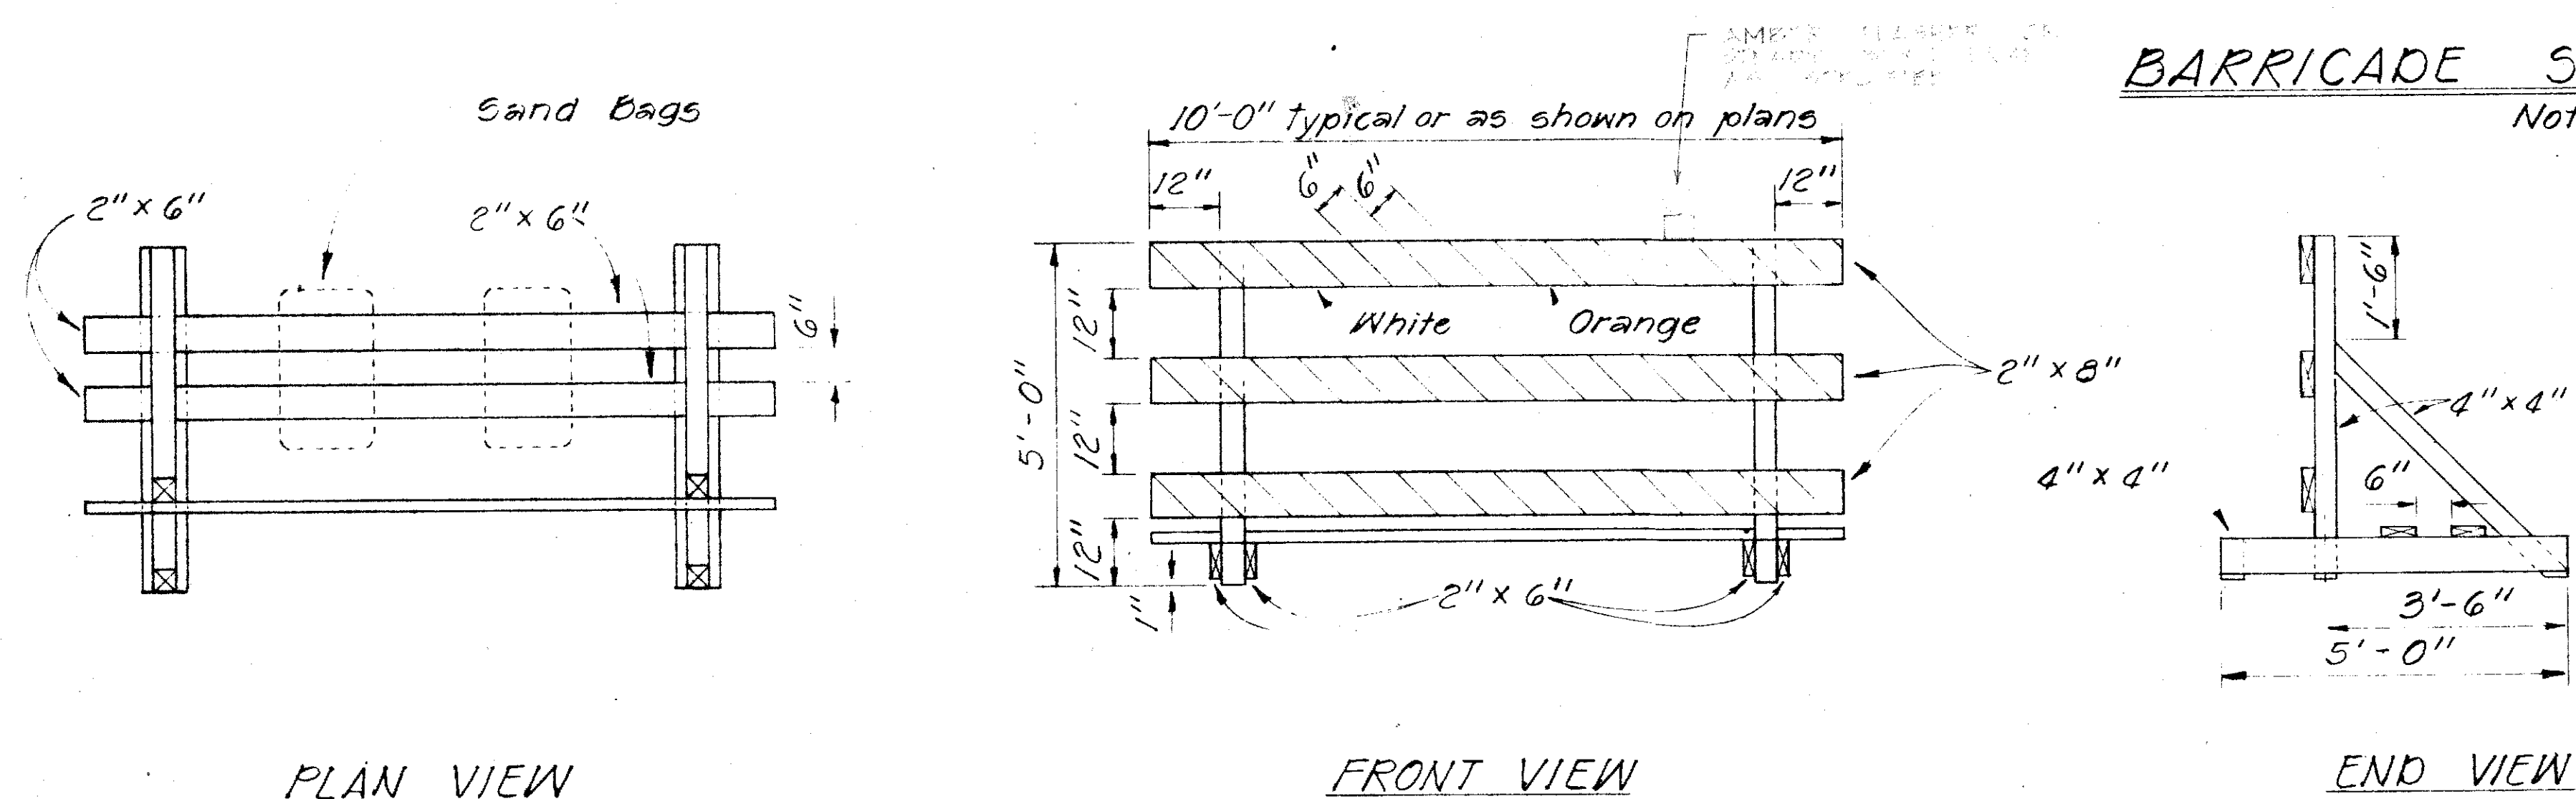

TYPE III BARRICADE
Scale: 1/2" = 1'-0"

- GENERAL NOTES**
1. The Contractor shall construct, install and maintain the barricades at the locations shown on the Plans.
 2. The barricades shall be left in place or relocated upon completion of the project as ordered by the Engineer and are to become State property, unless otherwise specified.
 3. The orange and white stripes shall slant downward toward the side on which traffic is to pass and shall be reflectorized with reflective sheeting.
 4. Both faces of the barricade rails shall be striped. See Striping Detail Arrangement.
 5. Contractor may submit alternate designs for approval.
 6. Barricade details shall conform to the "Manual on Uniform Traffic Control Devices for Streets and Highways," 1971, by the Federal Highway Administration and as amended.
 7. If wooden rails are used, 26 ga. galv. steel sheet shall be first tacked on to the rails and then overlaid with reflective sheeting.

DATE	
SURVEY PLOTTED BY	
DRAWN BY	
CHECKED BY	
NOTED BY	
NO.	

U. S. DEPARTMENT OF AGRICULTURE SOIL CONSERVATION SERVICE	
NO.	DATE
DESCRIPTION	ENGINEER
REVISIONS	APPROVED
DEPARTMENT OF PUBLIC WORKS CITY AND COUNTY OF HONOLULU	
K. H. LEE OVER NATIONAL STREET	
ENGINEER	DATE
DRAWN BY	CHECKED BY
U.S. DEPARTMENT OF AGRICULTURE	