




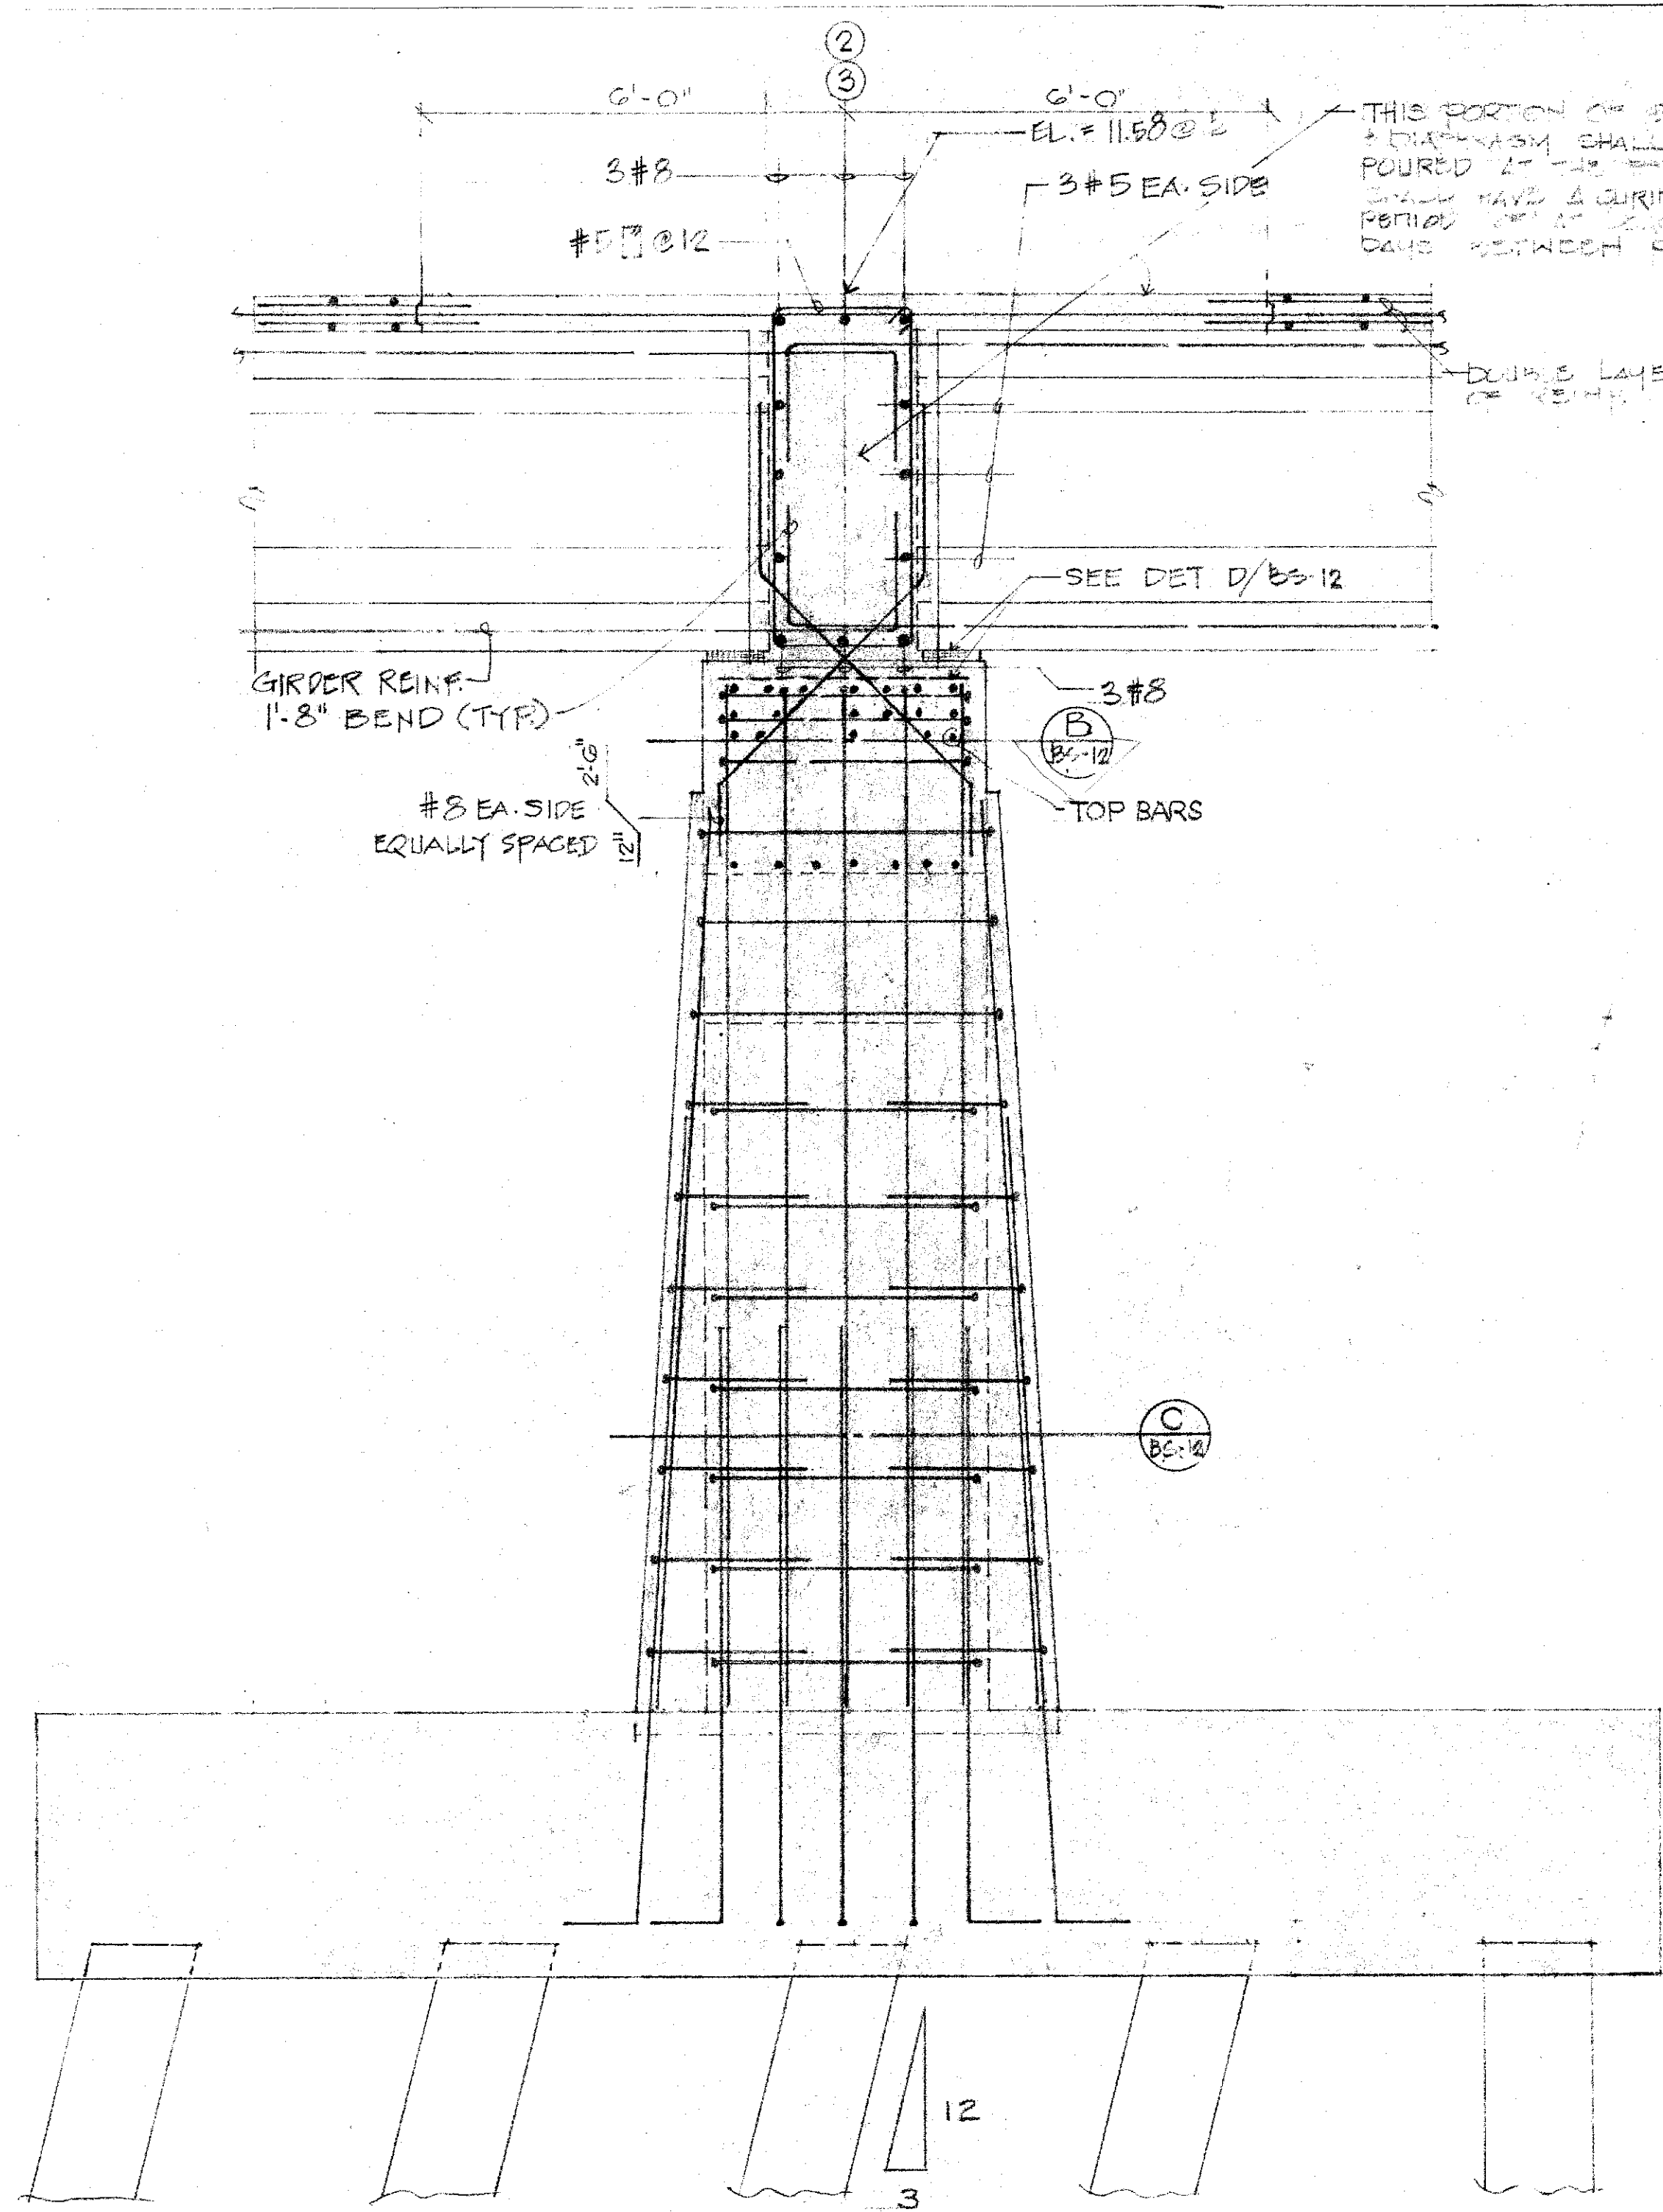


A TYPICAL COLUMN SECTION
BS-12
1/2" = 1'-0"

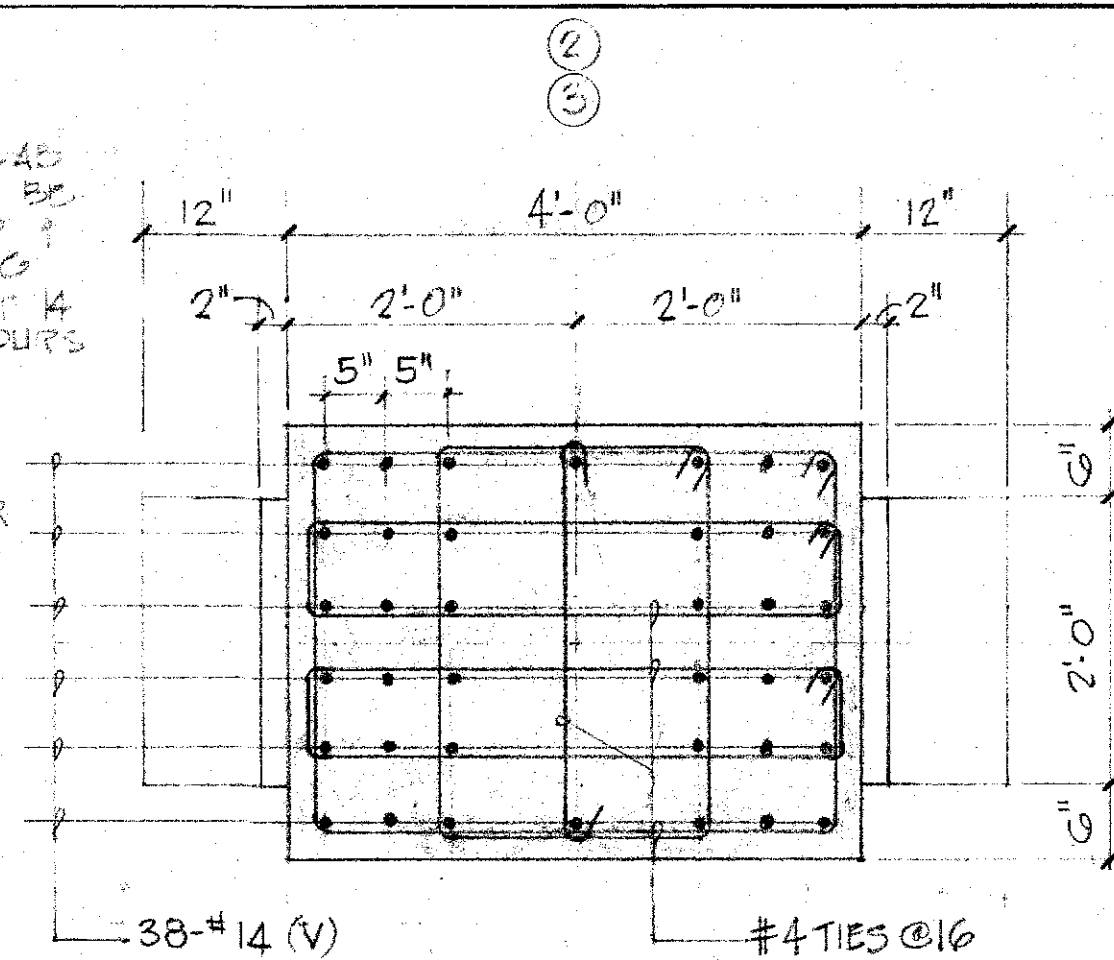


B PLAN SECTION
BS-12
3/4" = 1'-0"

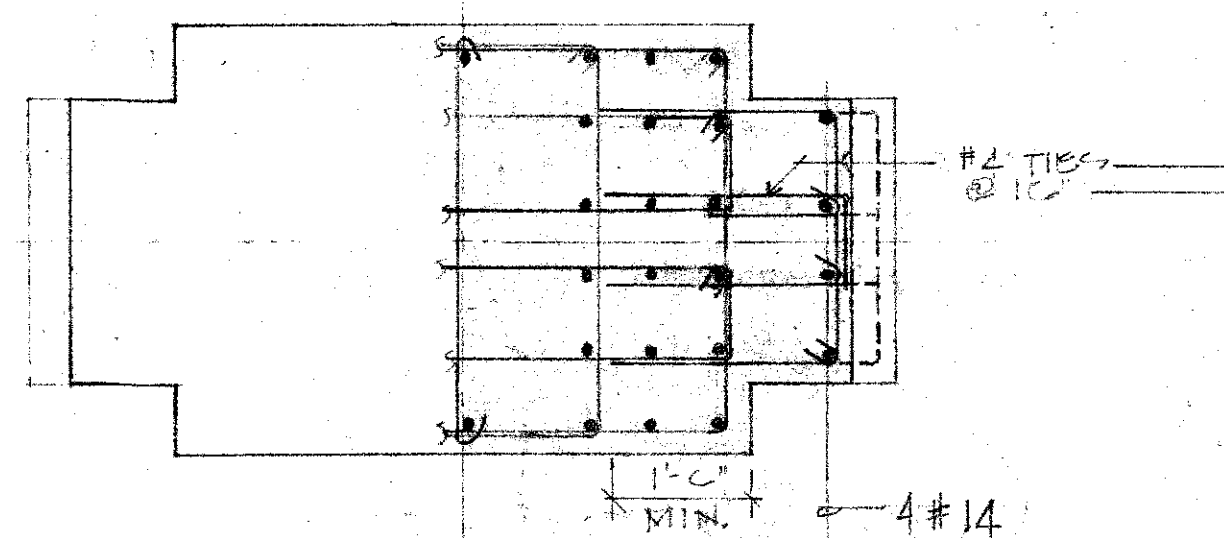

C PLAN SECTION
BS-12
3/4" = 1'-0"

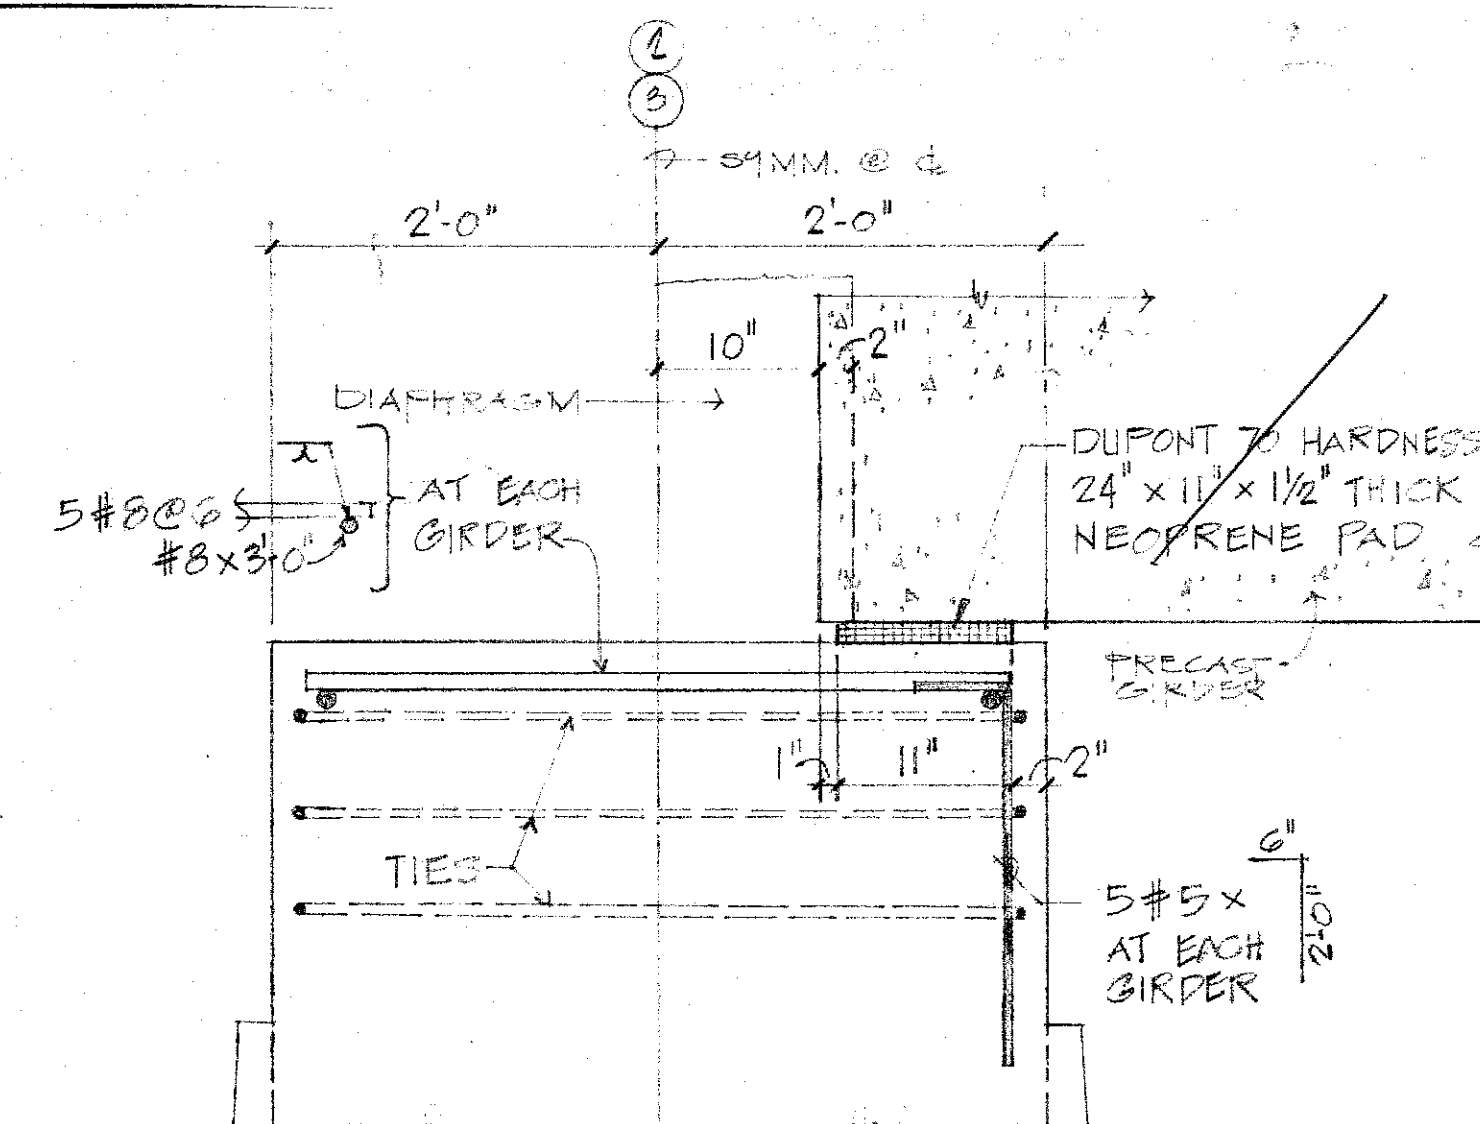

D DETAIL
BS-12
1" = 1'-0"

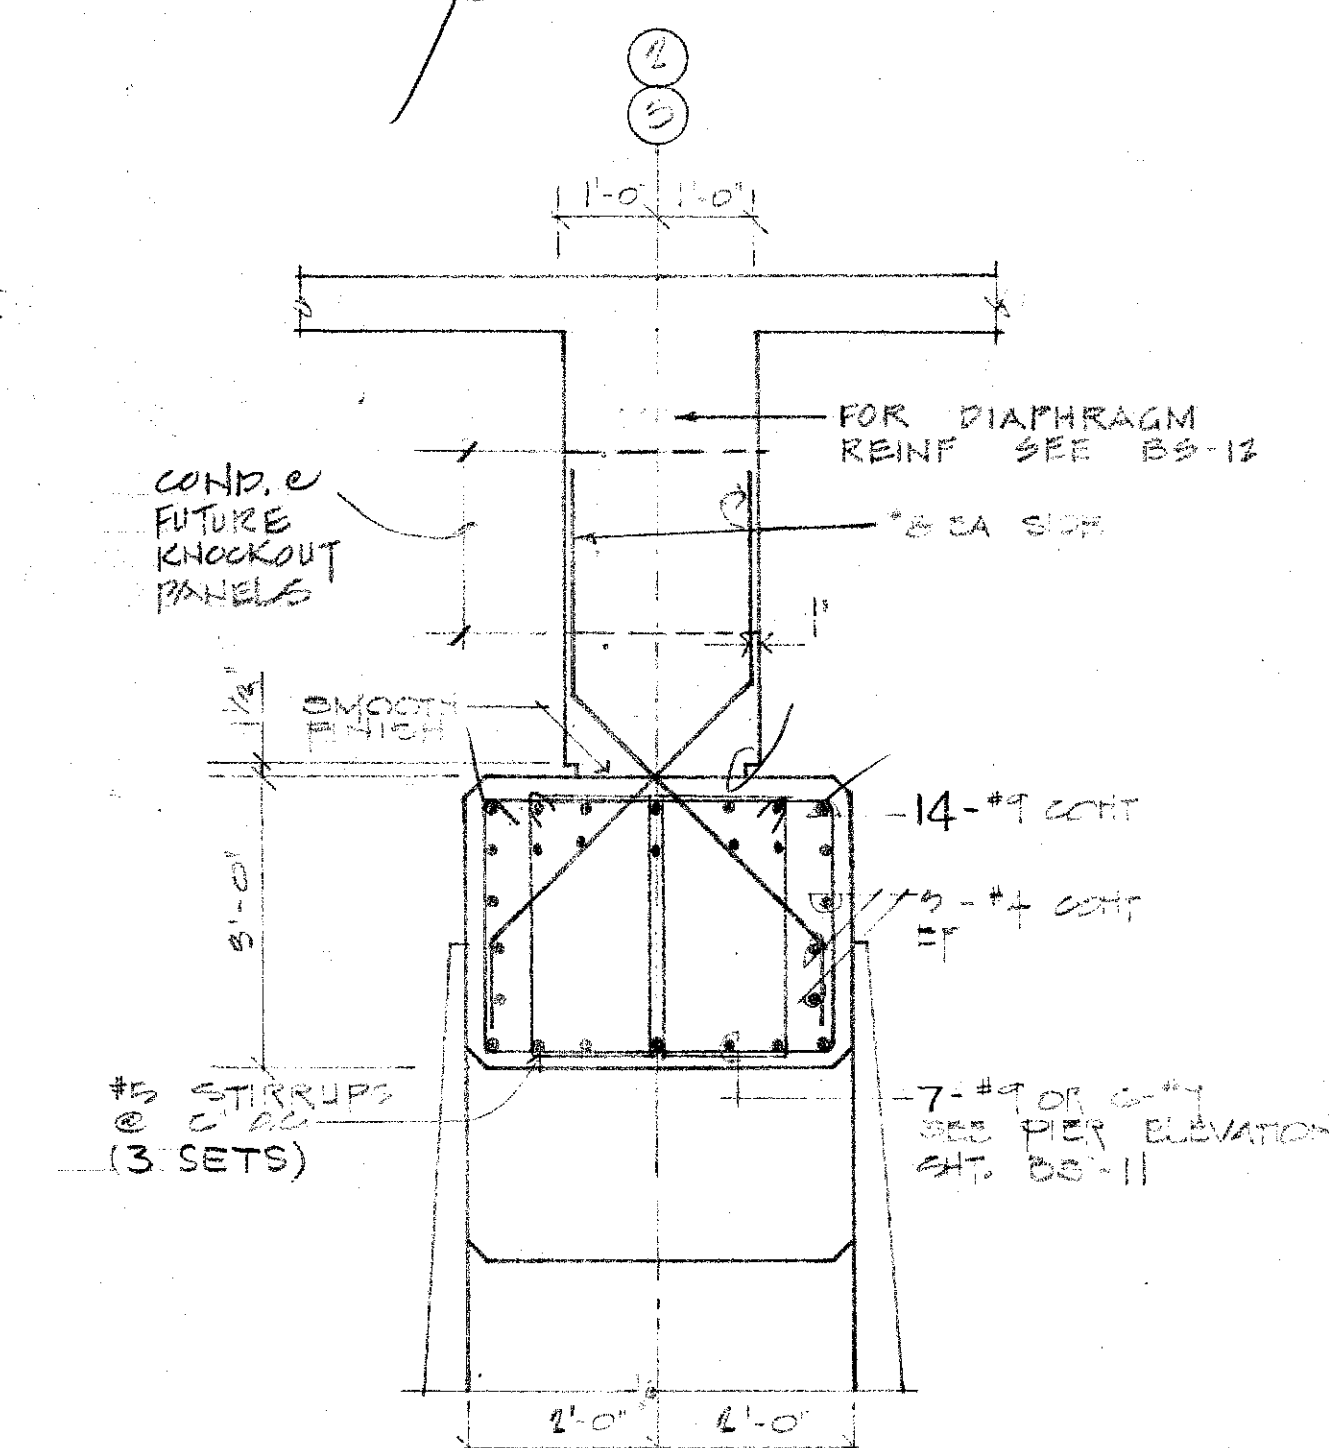

E SECTION
BS-12
1/2" = 1'-0"

U. S. DEPARTMENT OF AGRICULTURE
SOIL CONSERVATION SERVICE

NO.	DATE	DESCRIPTION	ENGR.	DEPT. OR DIV.

REVISIONS

DEPARTMENT OF PUBLIC WORKS
CITY AND COUNTY OF HONOLULU
DIVISION OF ENGINEERING

KAMEHAMEHA HIGHWAY BRIDGE
OVER KAHALUU STREAM
KAHALUU, OAHU, HAWAII

COLUMN DETAILS

ENGINEER: M. DATE: 6/17/77
DRAFTSMAN: J.B. CHECKED BY:
APPROVED:
CHIEF, DIVISION OF ENGINEERING

JOB NO. 38-77 DWG. NO. 7-E-23094

