



[illegible]

STATE OF HAWAII
DEPARTMENT OF TRANSPORTATION
HIGHWAYS DIVISION
HONOLULU, HAWAII
PLANS FOR
KAMEHAMEHA HIGHWAY
SIDEWALK FROM
KAAAWA ELEMENTARY SCHOOL TO OHELOKAI ROAD
PROJECT NO. 83D-02-91
DISTRICT OF KOOLAULOA
ISLAND OF OAHU

FED. ROAD DIST. NO.	STATE	PROJ. NO.	FISCAL YEAR	SHEET NO.	TOTAL SHEETS
HAWAII	HAW.	83D-02-91	1992	1	5

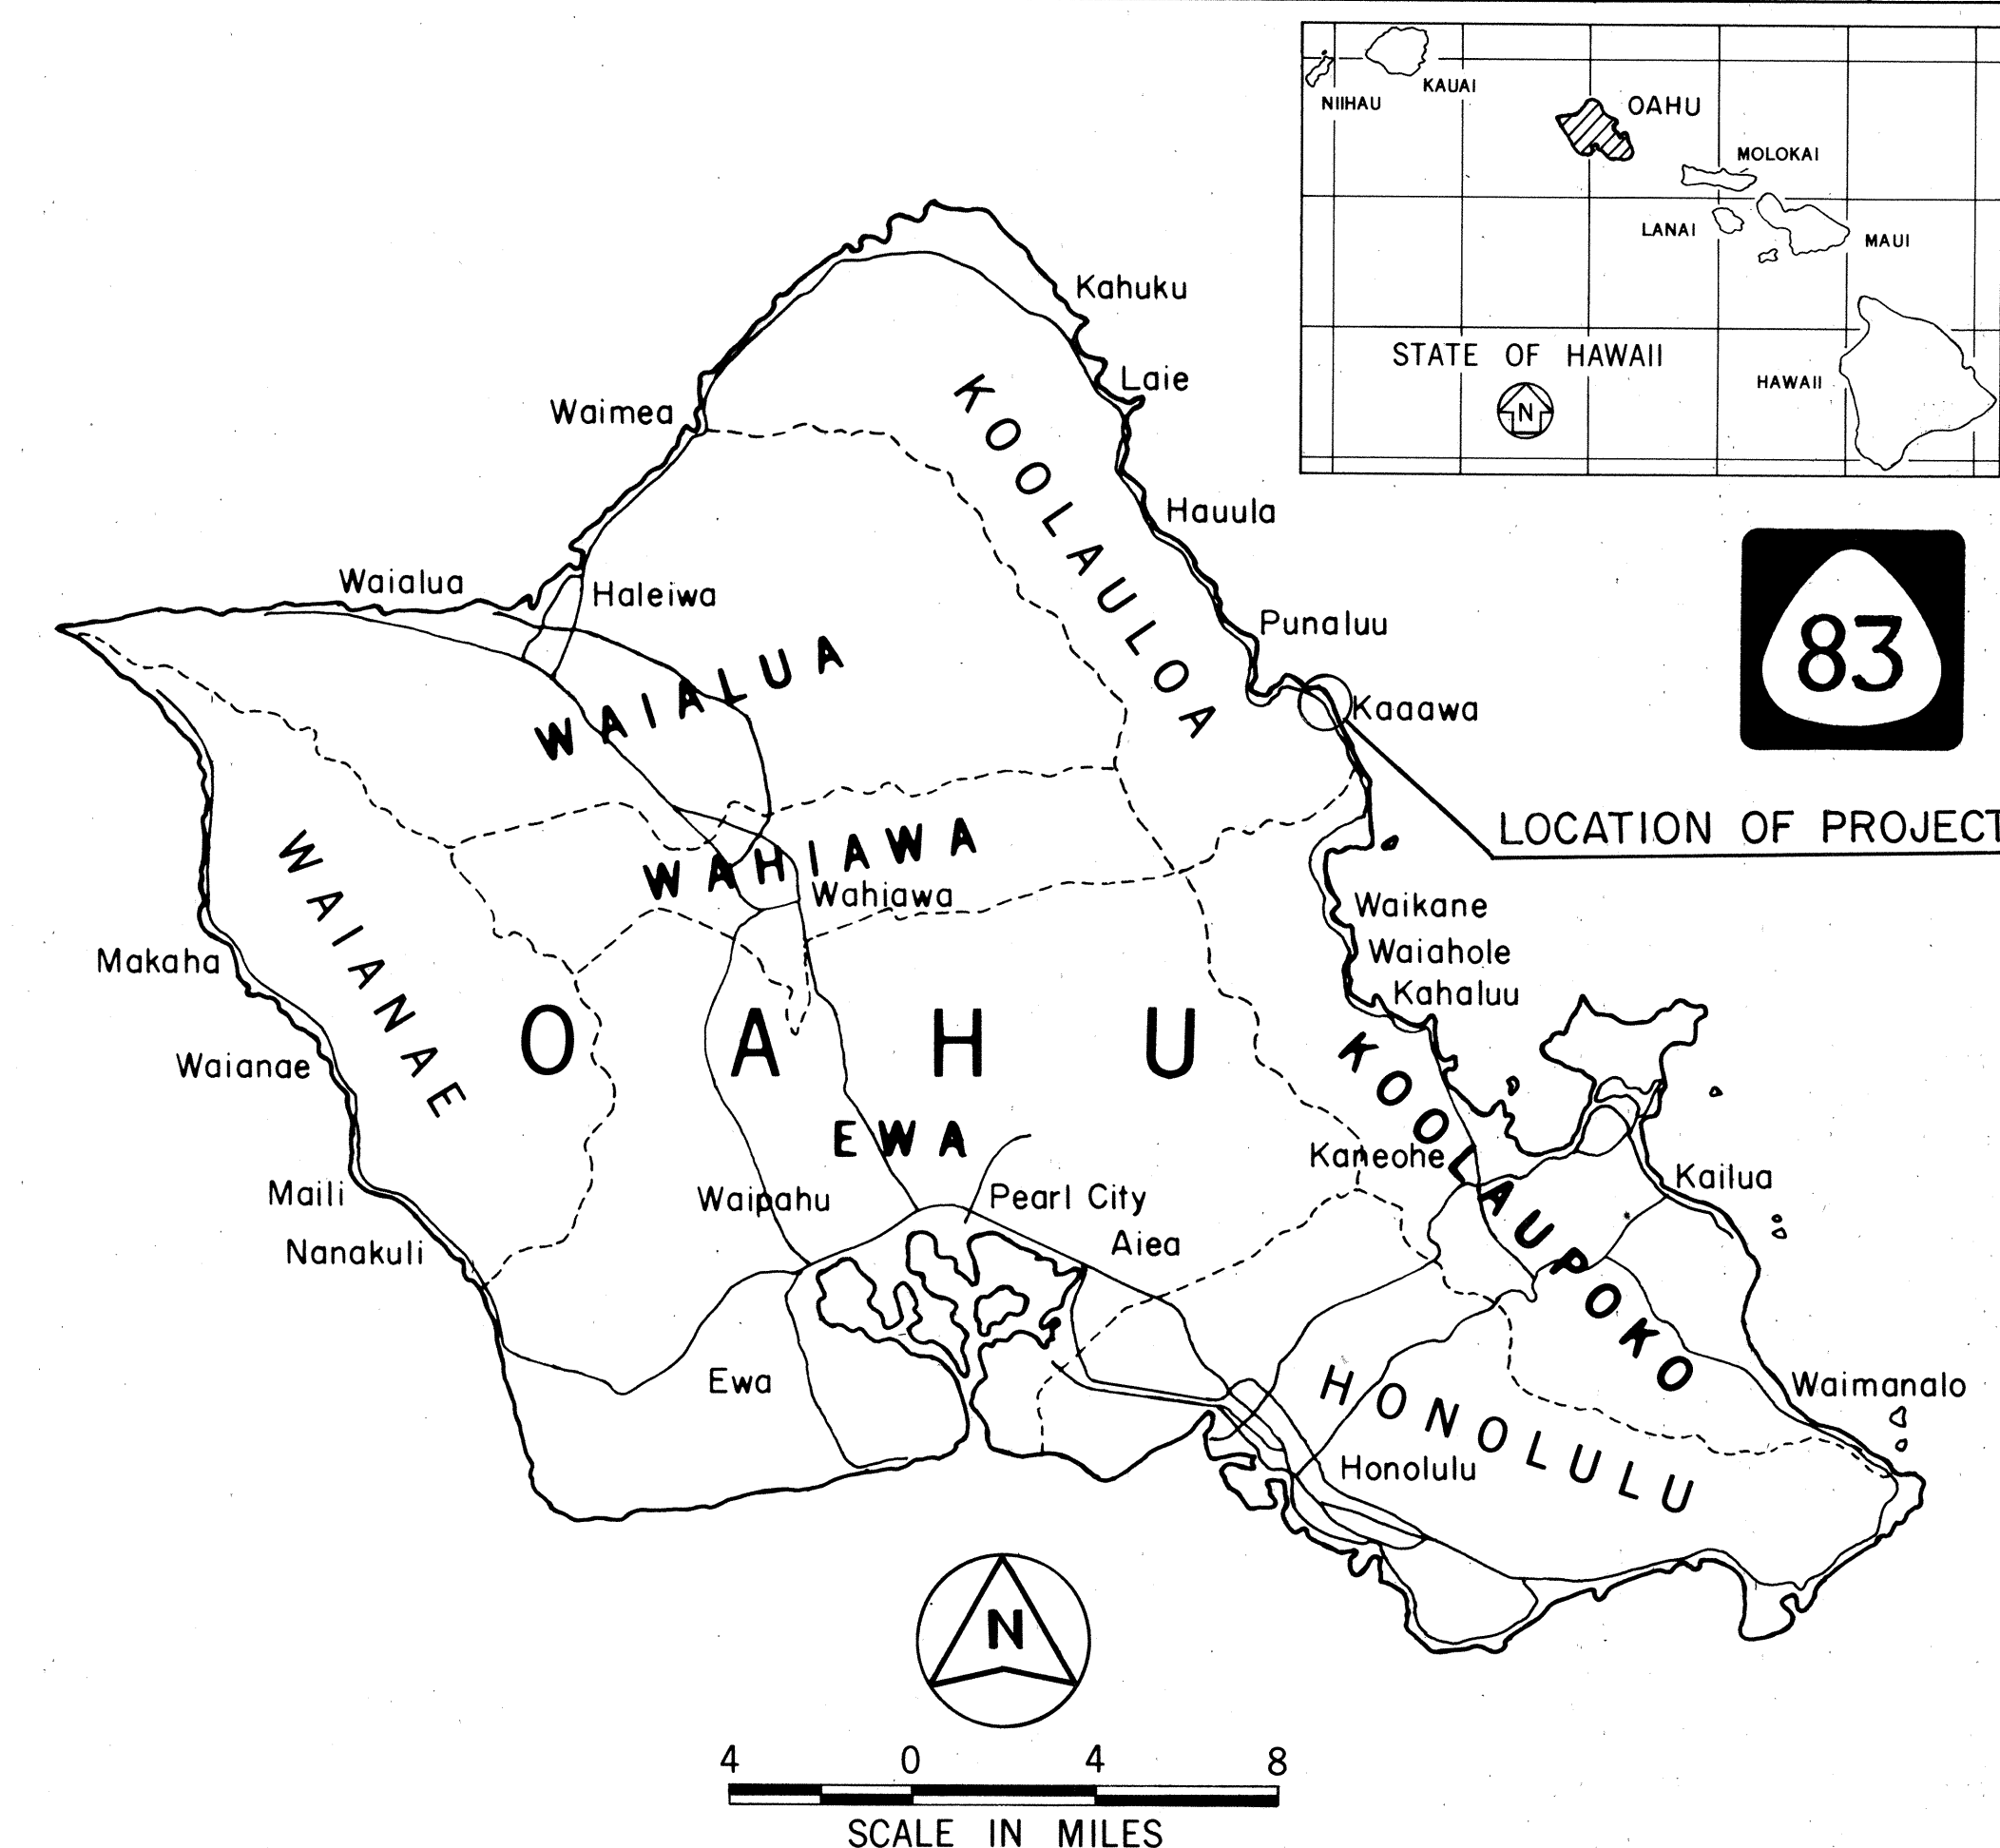

MILE POST 28.76 TO MILE POST 28.62

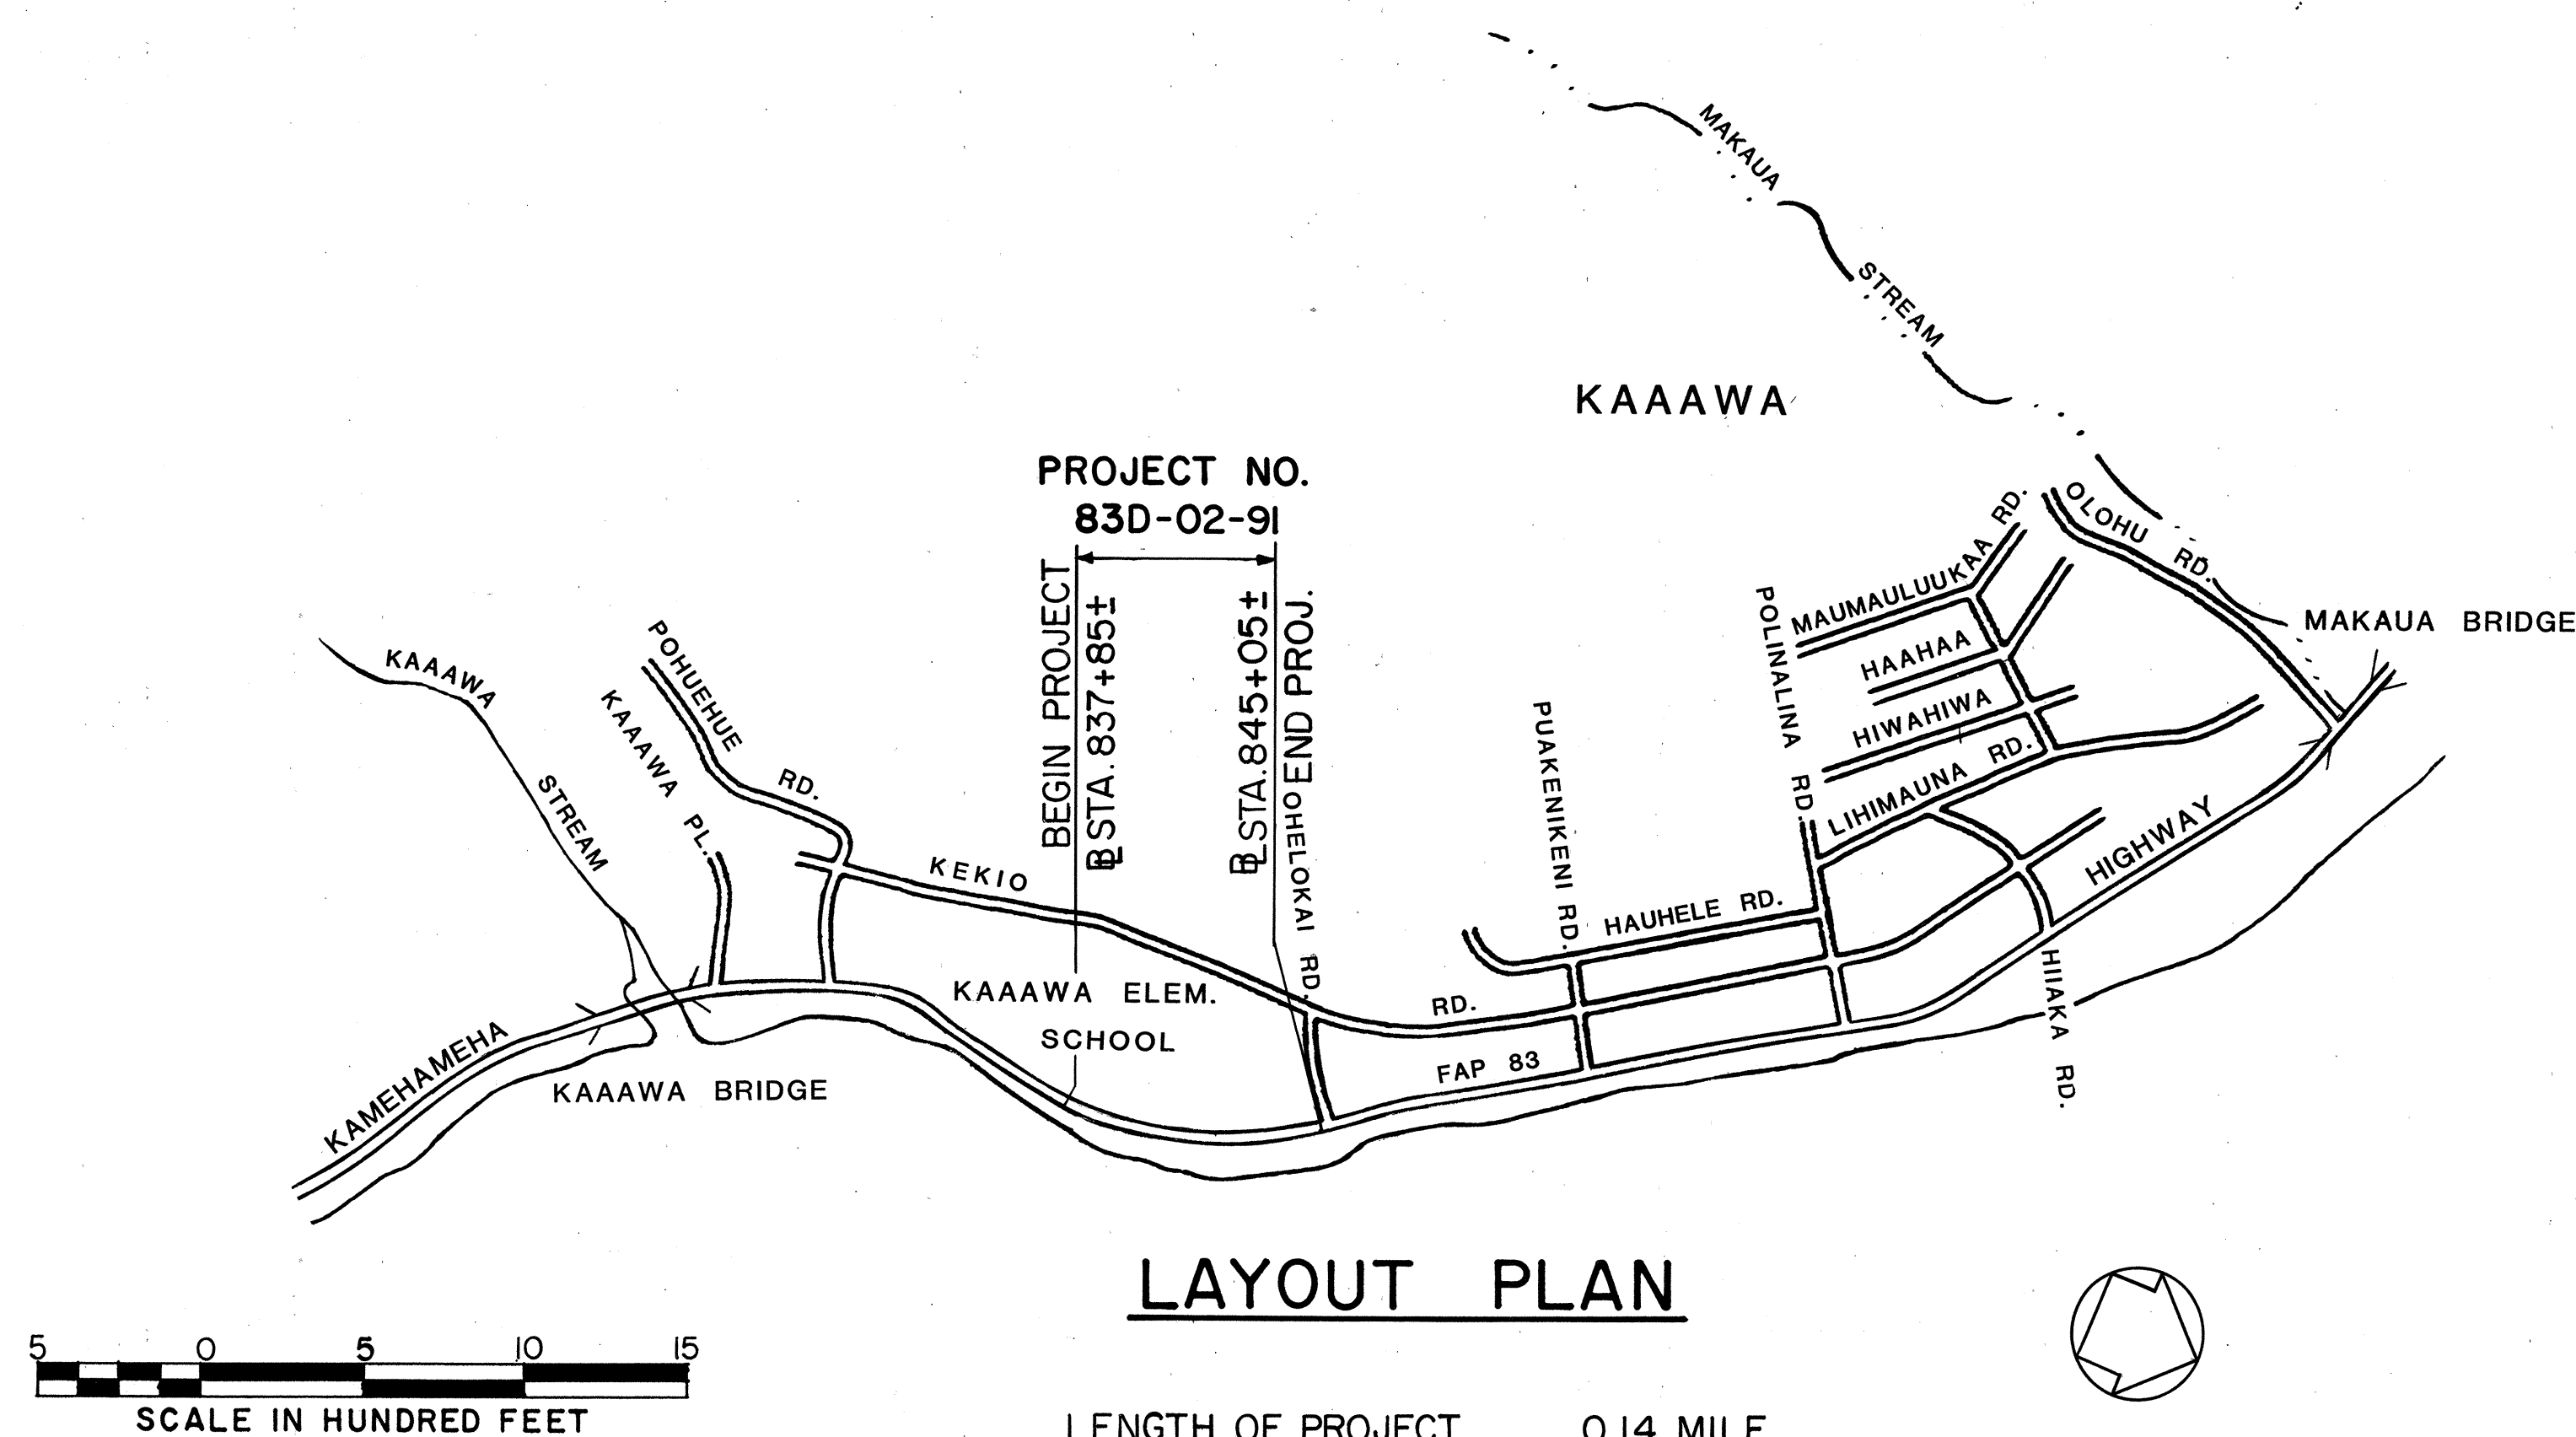

UNIT "D"
DESIGNED BY
ALLAN NISHIMURA
P. S. & E. BY 587-2244
PHONE
DATE NOV. 1991

DEPARTMENT OF TRANSPORTATION
STATE OF HAWAII

APPROVED: T. Hara no 12/31/19
DIR. OF TRANSPORTATION DATE