




FED. ROAD DIST. NO.	STATE	PROJ. NO.	FISCAL YEAR	SHEET NO.	TOTAL SHEETS
HAWAII	HAW.	83D-01-96M	1996	33	50

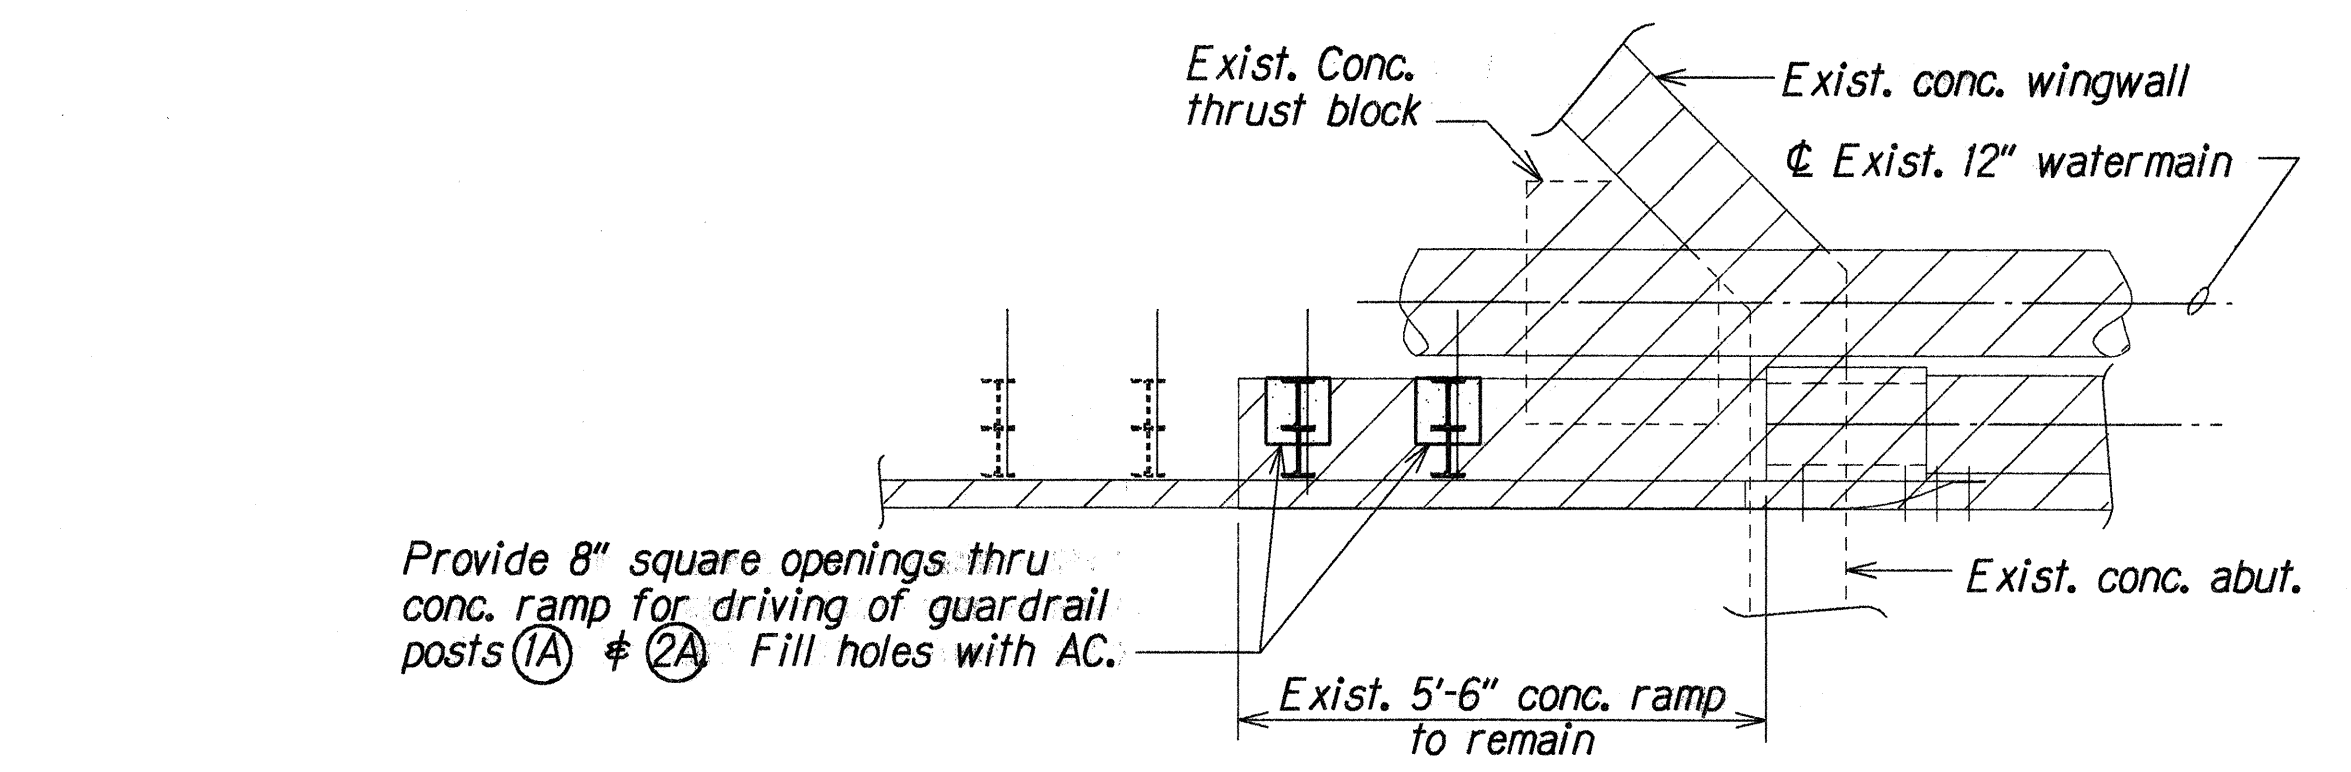


PLAN

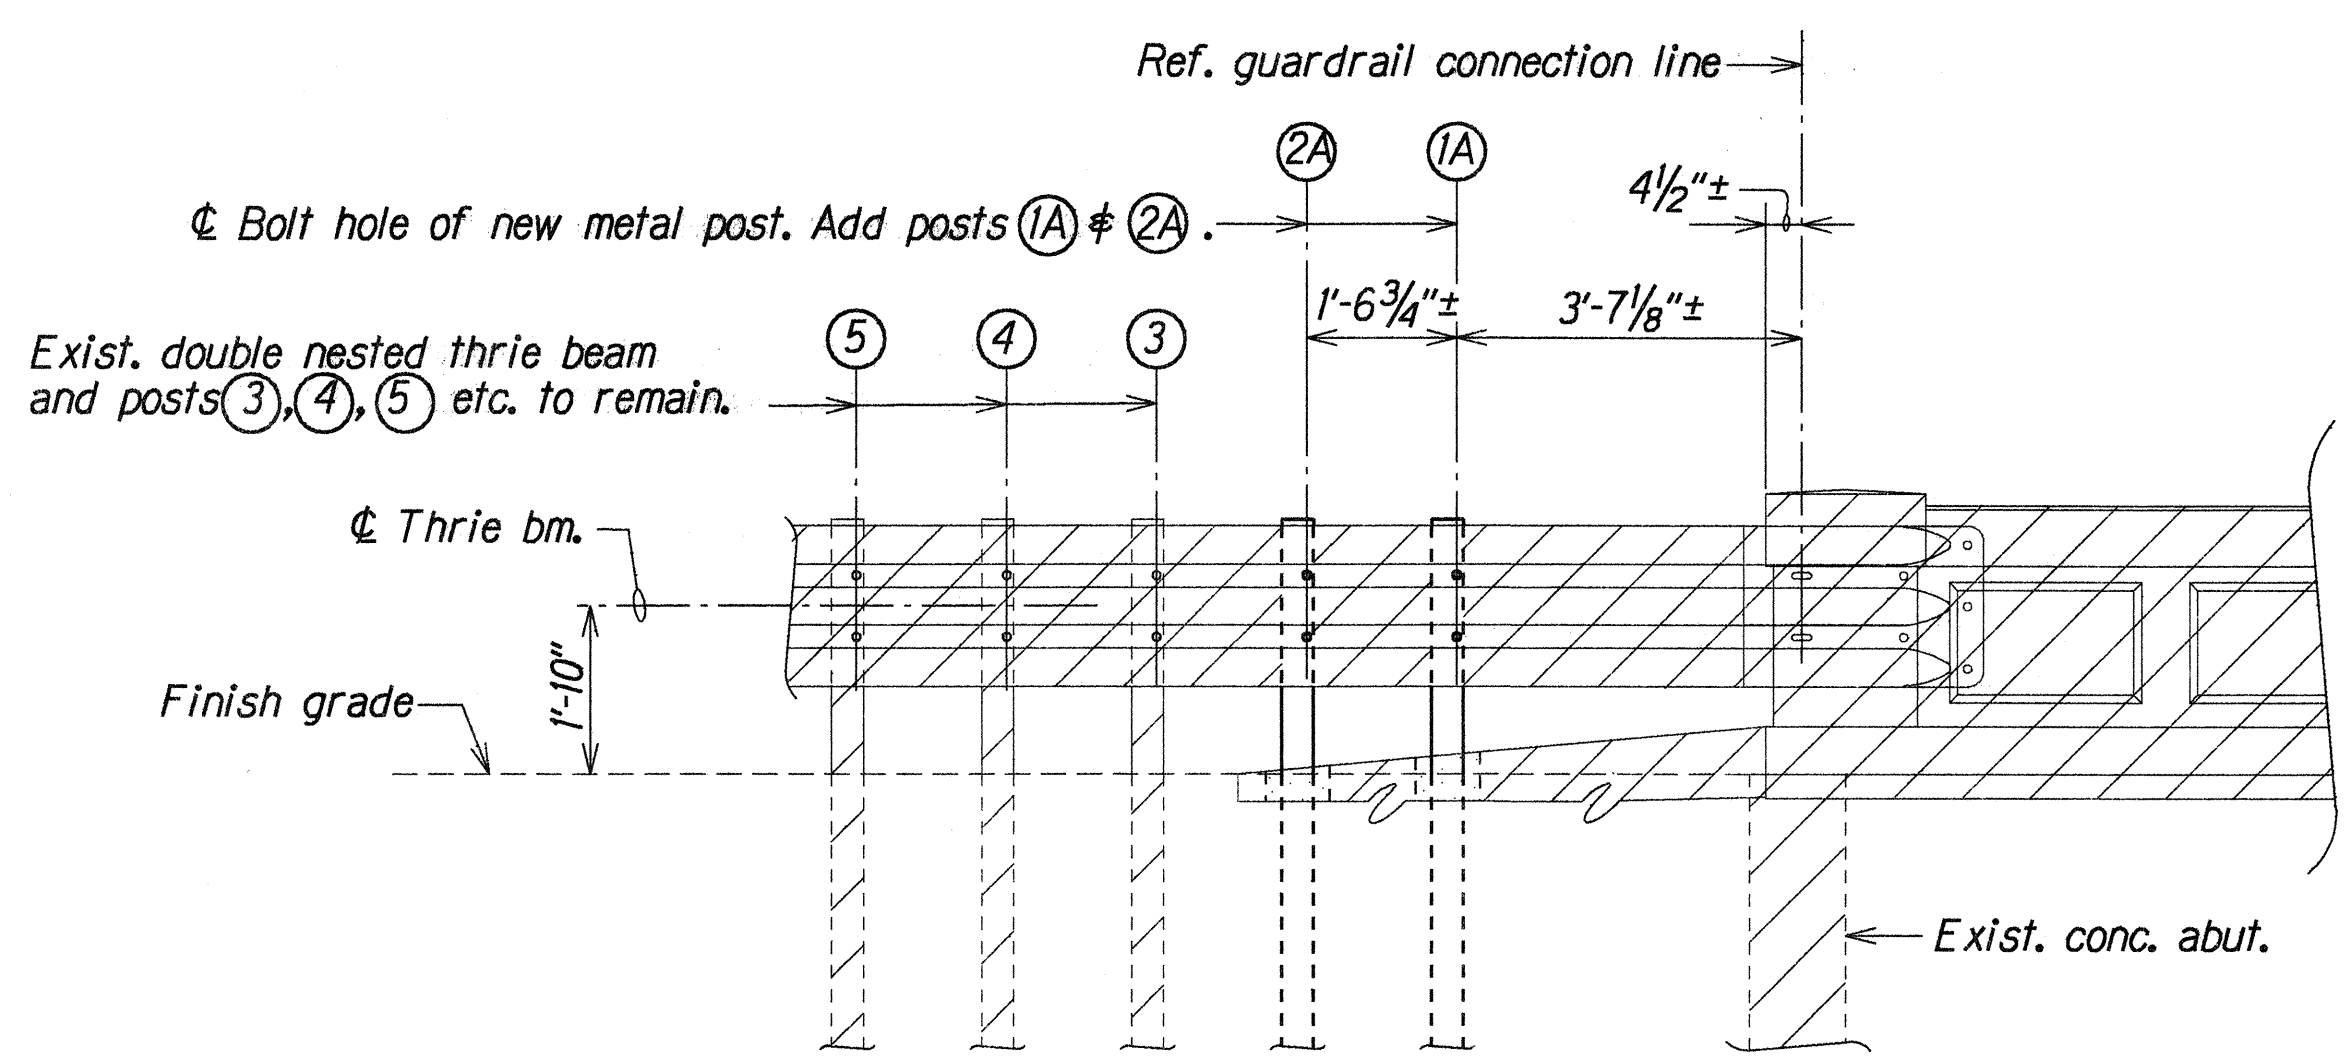

ELEVATION
END POST NO. 2

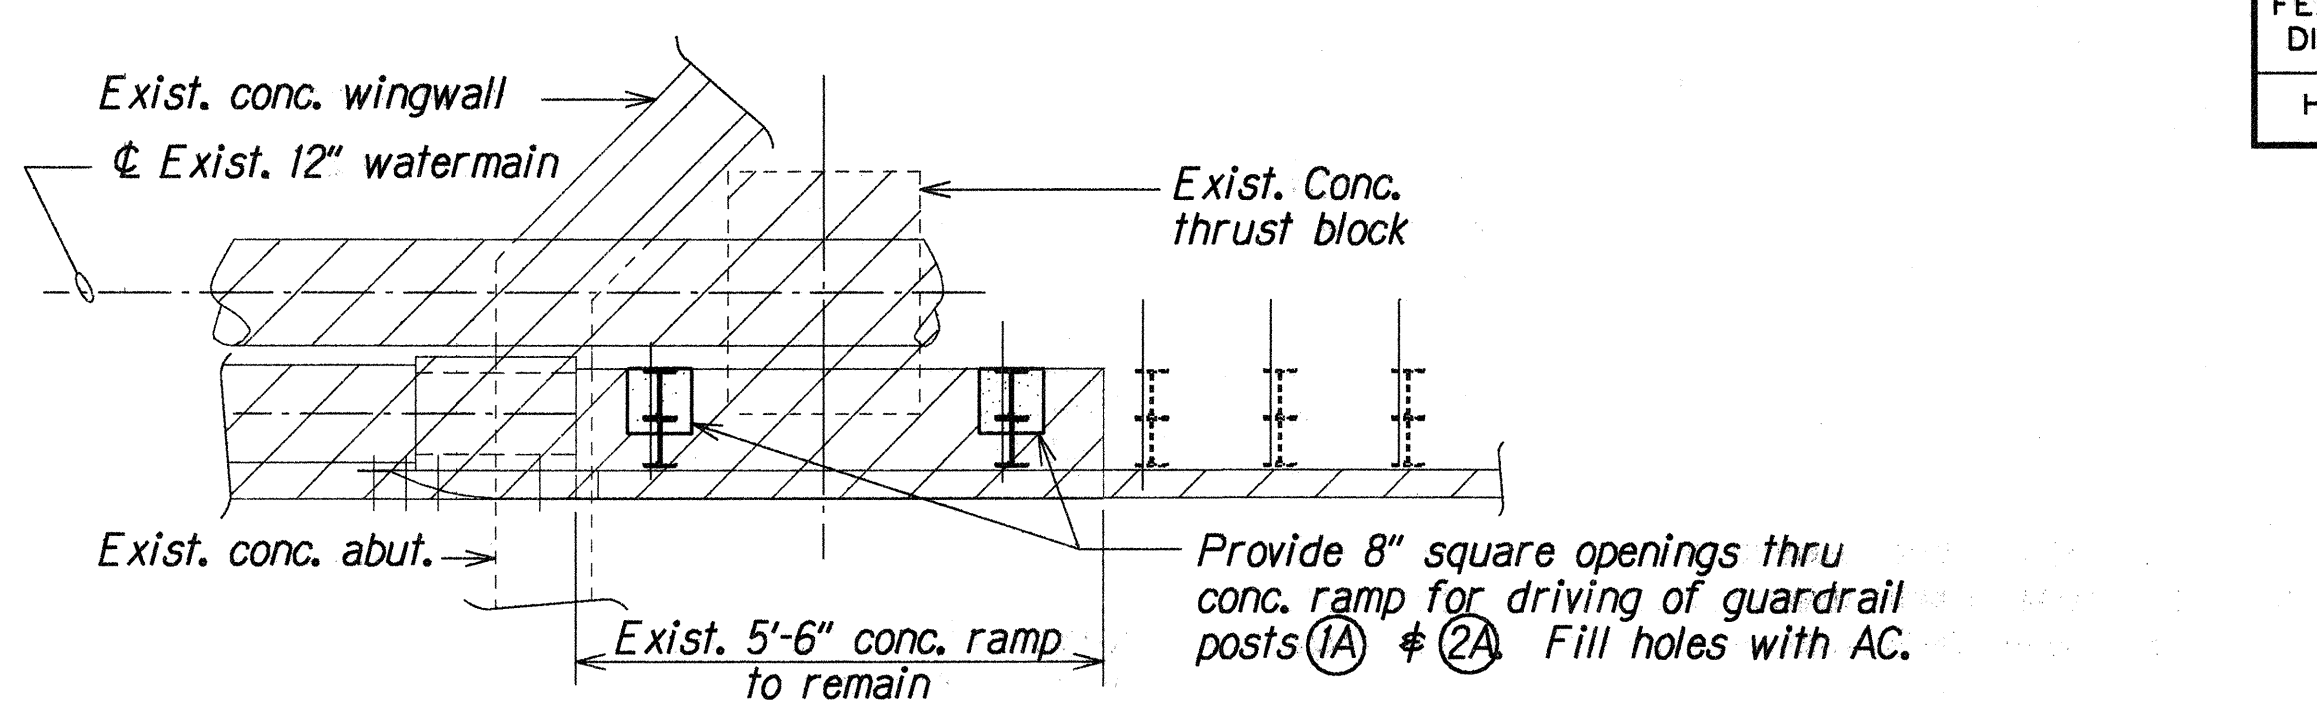

PLAN

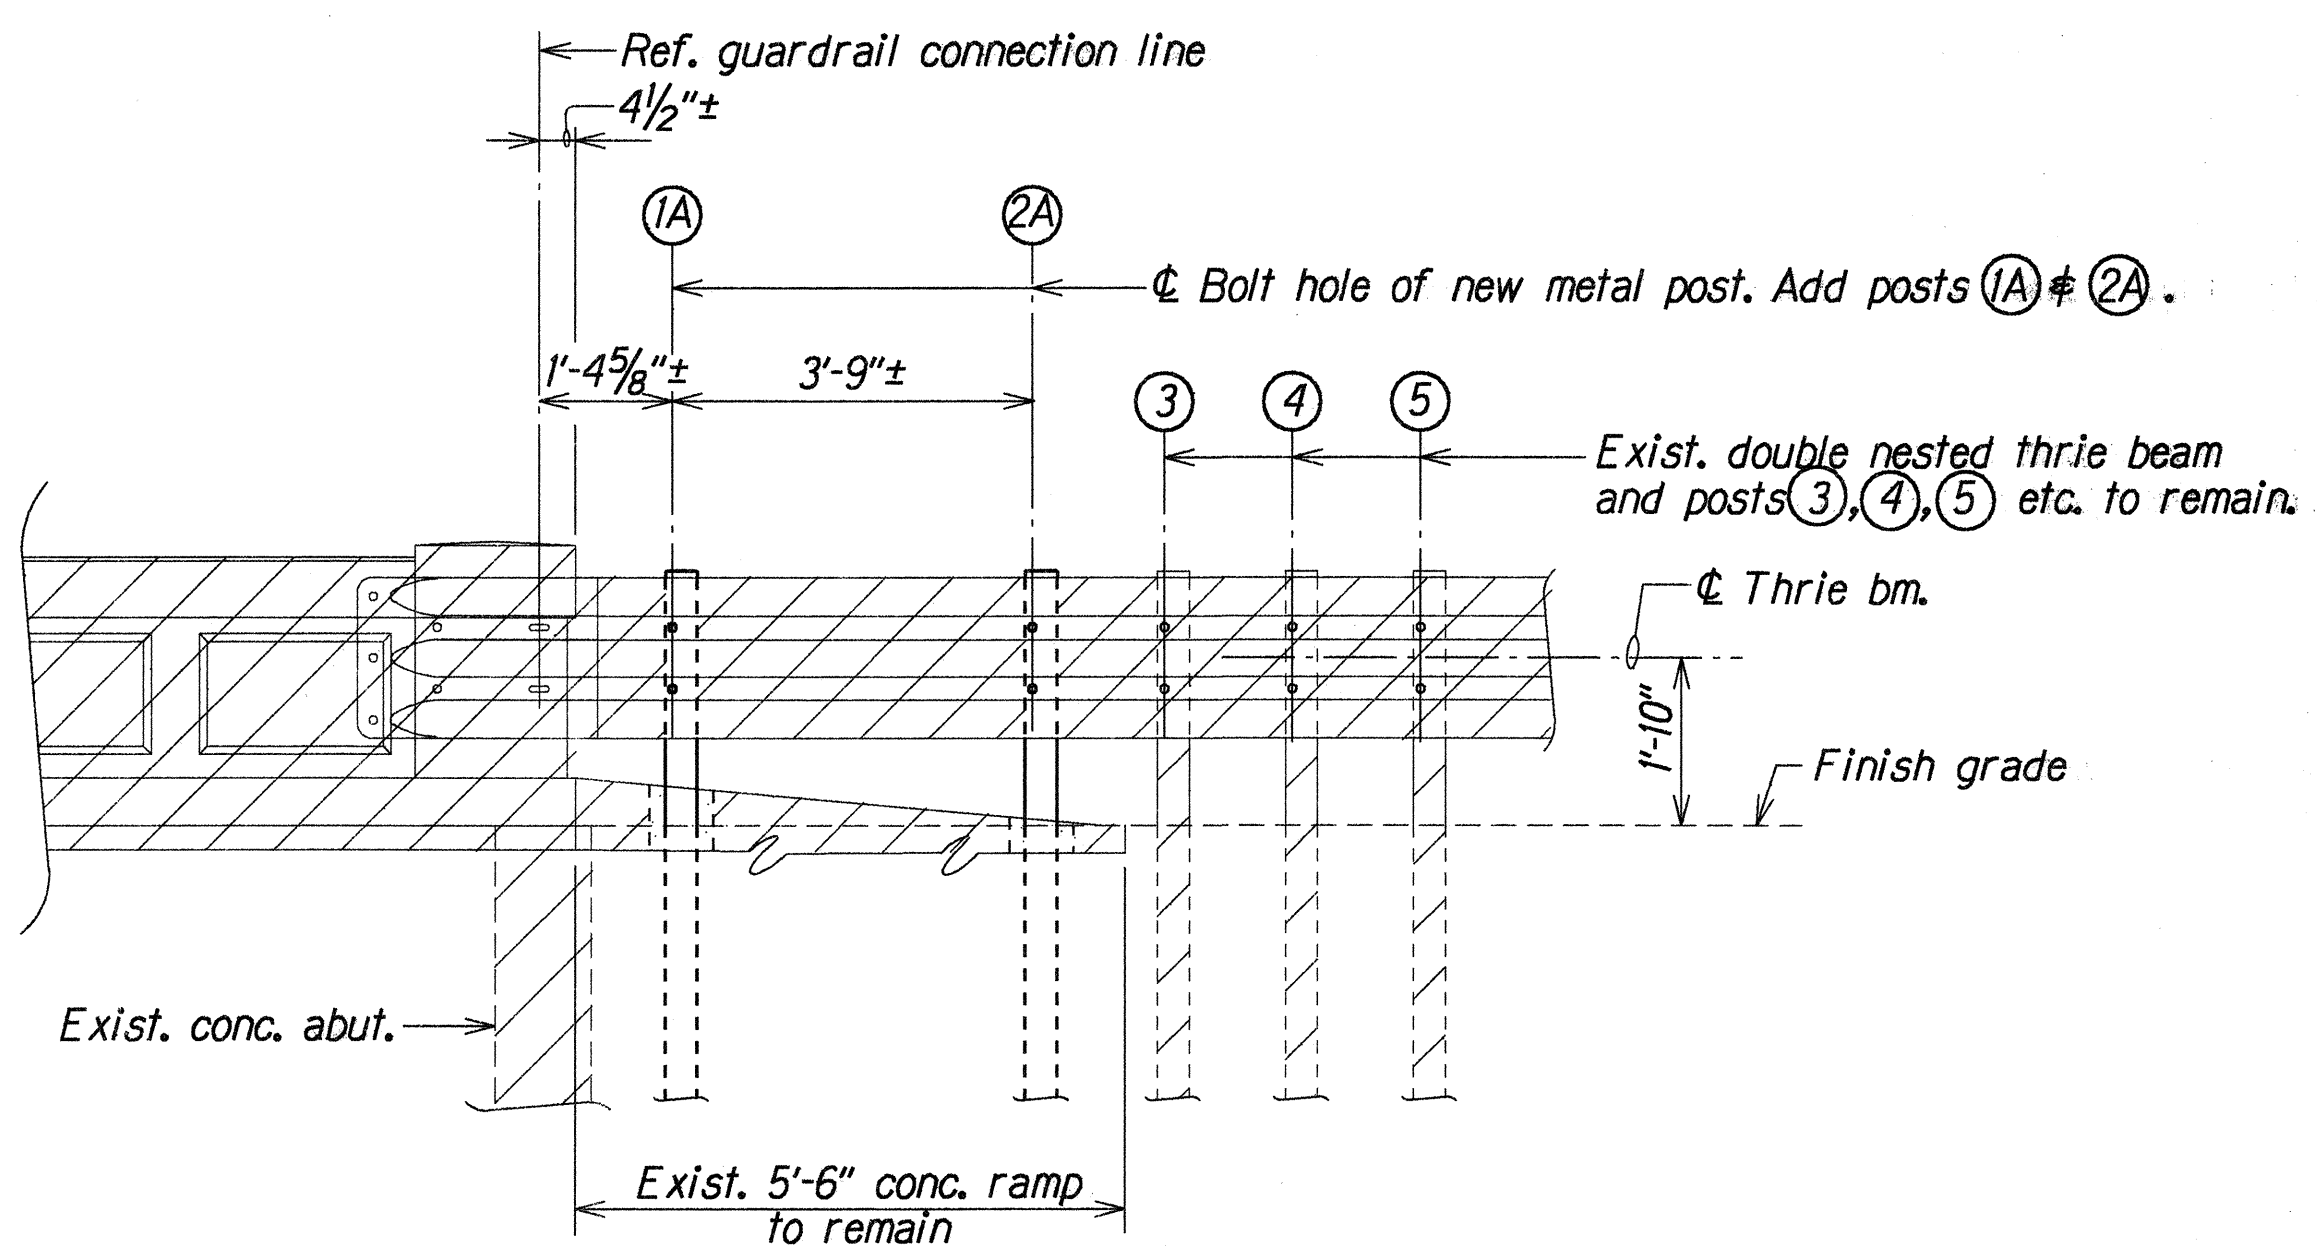

ELEVATION
END POST NO. 1

TYPE "E" UPGRADE AT KALUANUI BRIDGE

Scale: 1/2" 1'-0"

ORIGINAL PLAN	SURVEY PLOTTED BY	DATE
PLAN	LHMF	May 1996
NOTE BOOK	DESIGNED BY	DATE
QUANTITIES BY	JFU	May 1996
CHECKED BY	CCO	May 1996


STATE OF HAWAII
DEPARTMENT OF TRANSPORTATION
HIGHWAYS DIVISION

KALUANUI BRIDGE
TYPE "E" UPGRADE - END POST CONNECTION
KAMEHAMEHA HIGHWAY RESURFACING
Crouching Lion to Puhuli Street
Project No. 83D-01-96M


Scale: As Noted
Date: May 1996

SHEET No. Q7 OF 9 SHEETS


FED. ROAD DIST. NO.	STATE	PROJ. NO.	FISCAL YEAR	SHEET NO.	TOTAL SHEETS
HAWAII	HAW.	83D-01-96M	1996	34	50

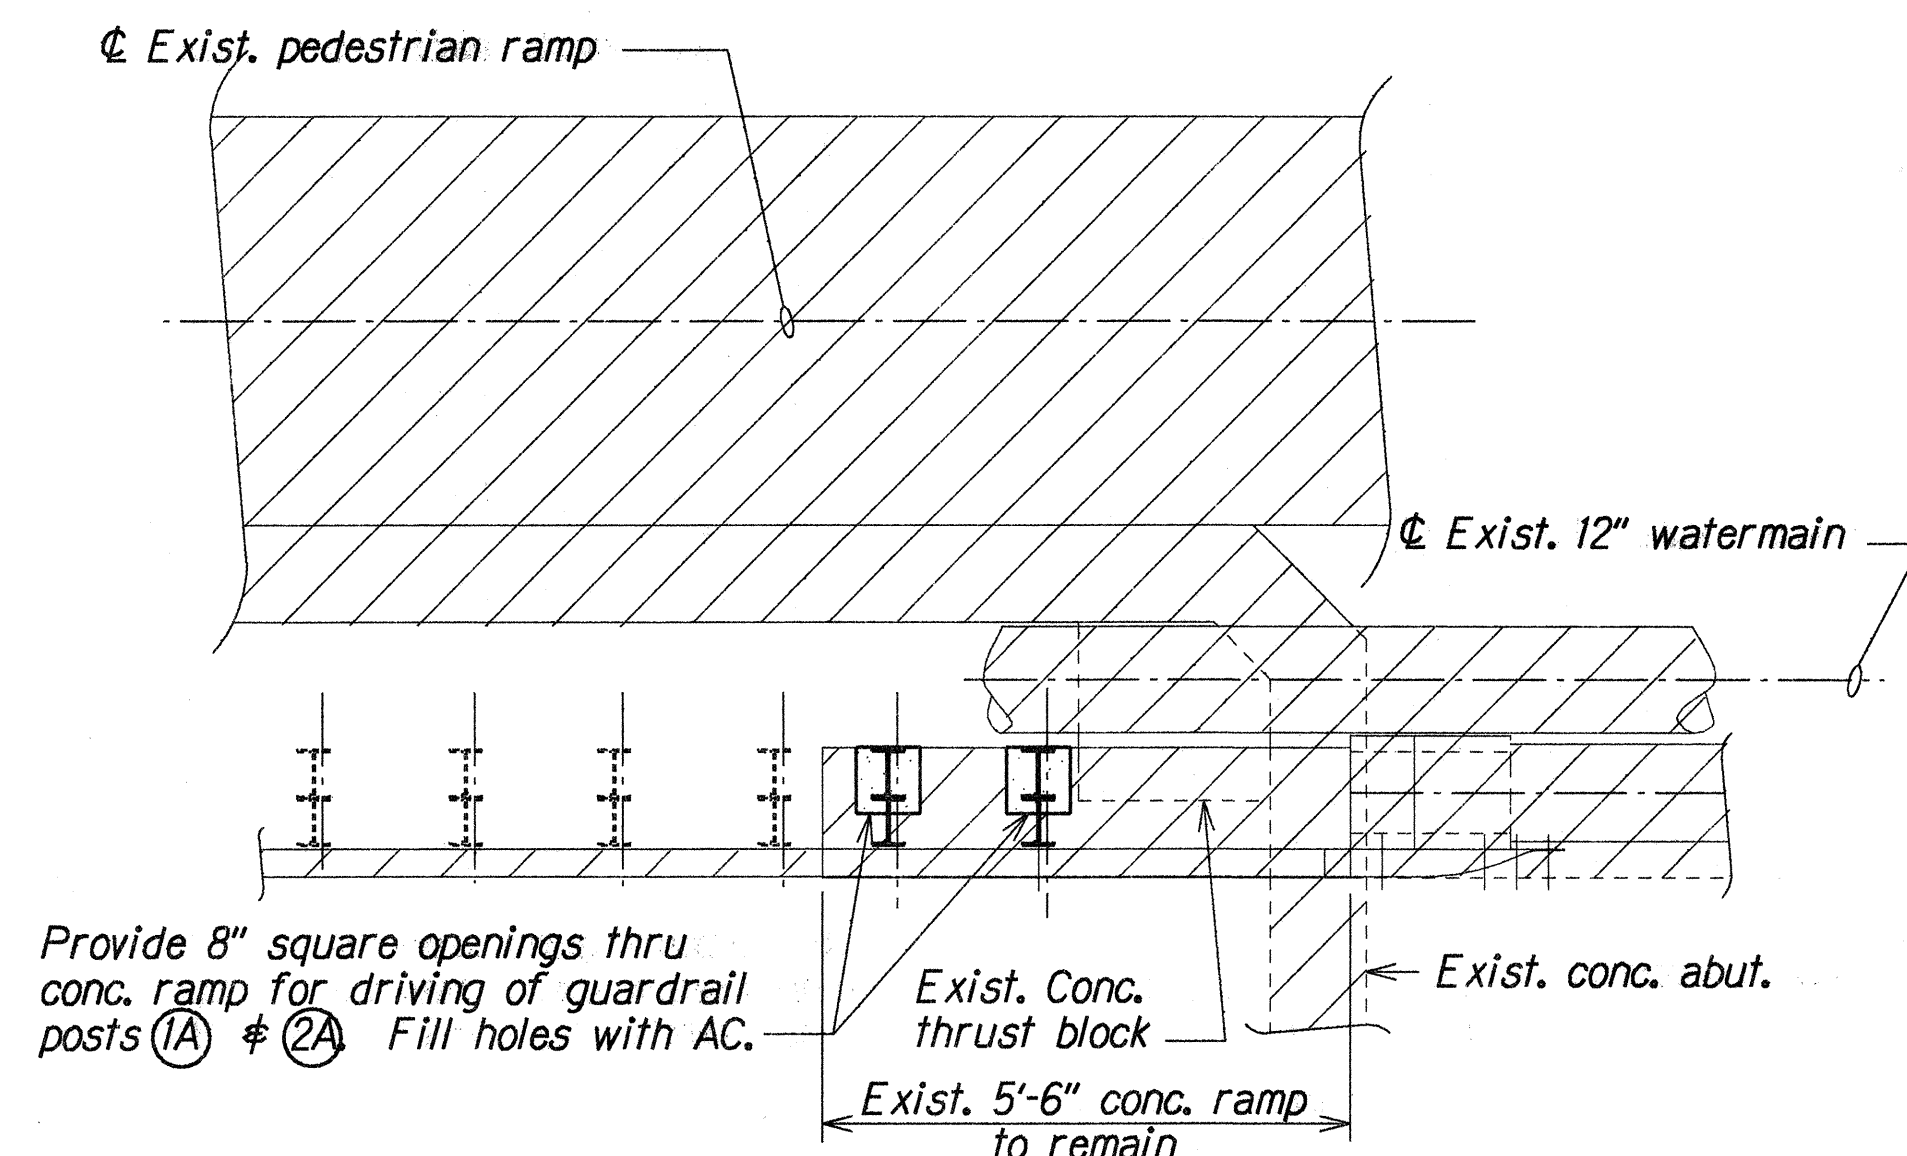


PLAN

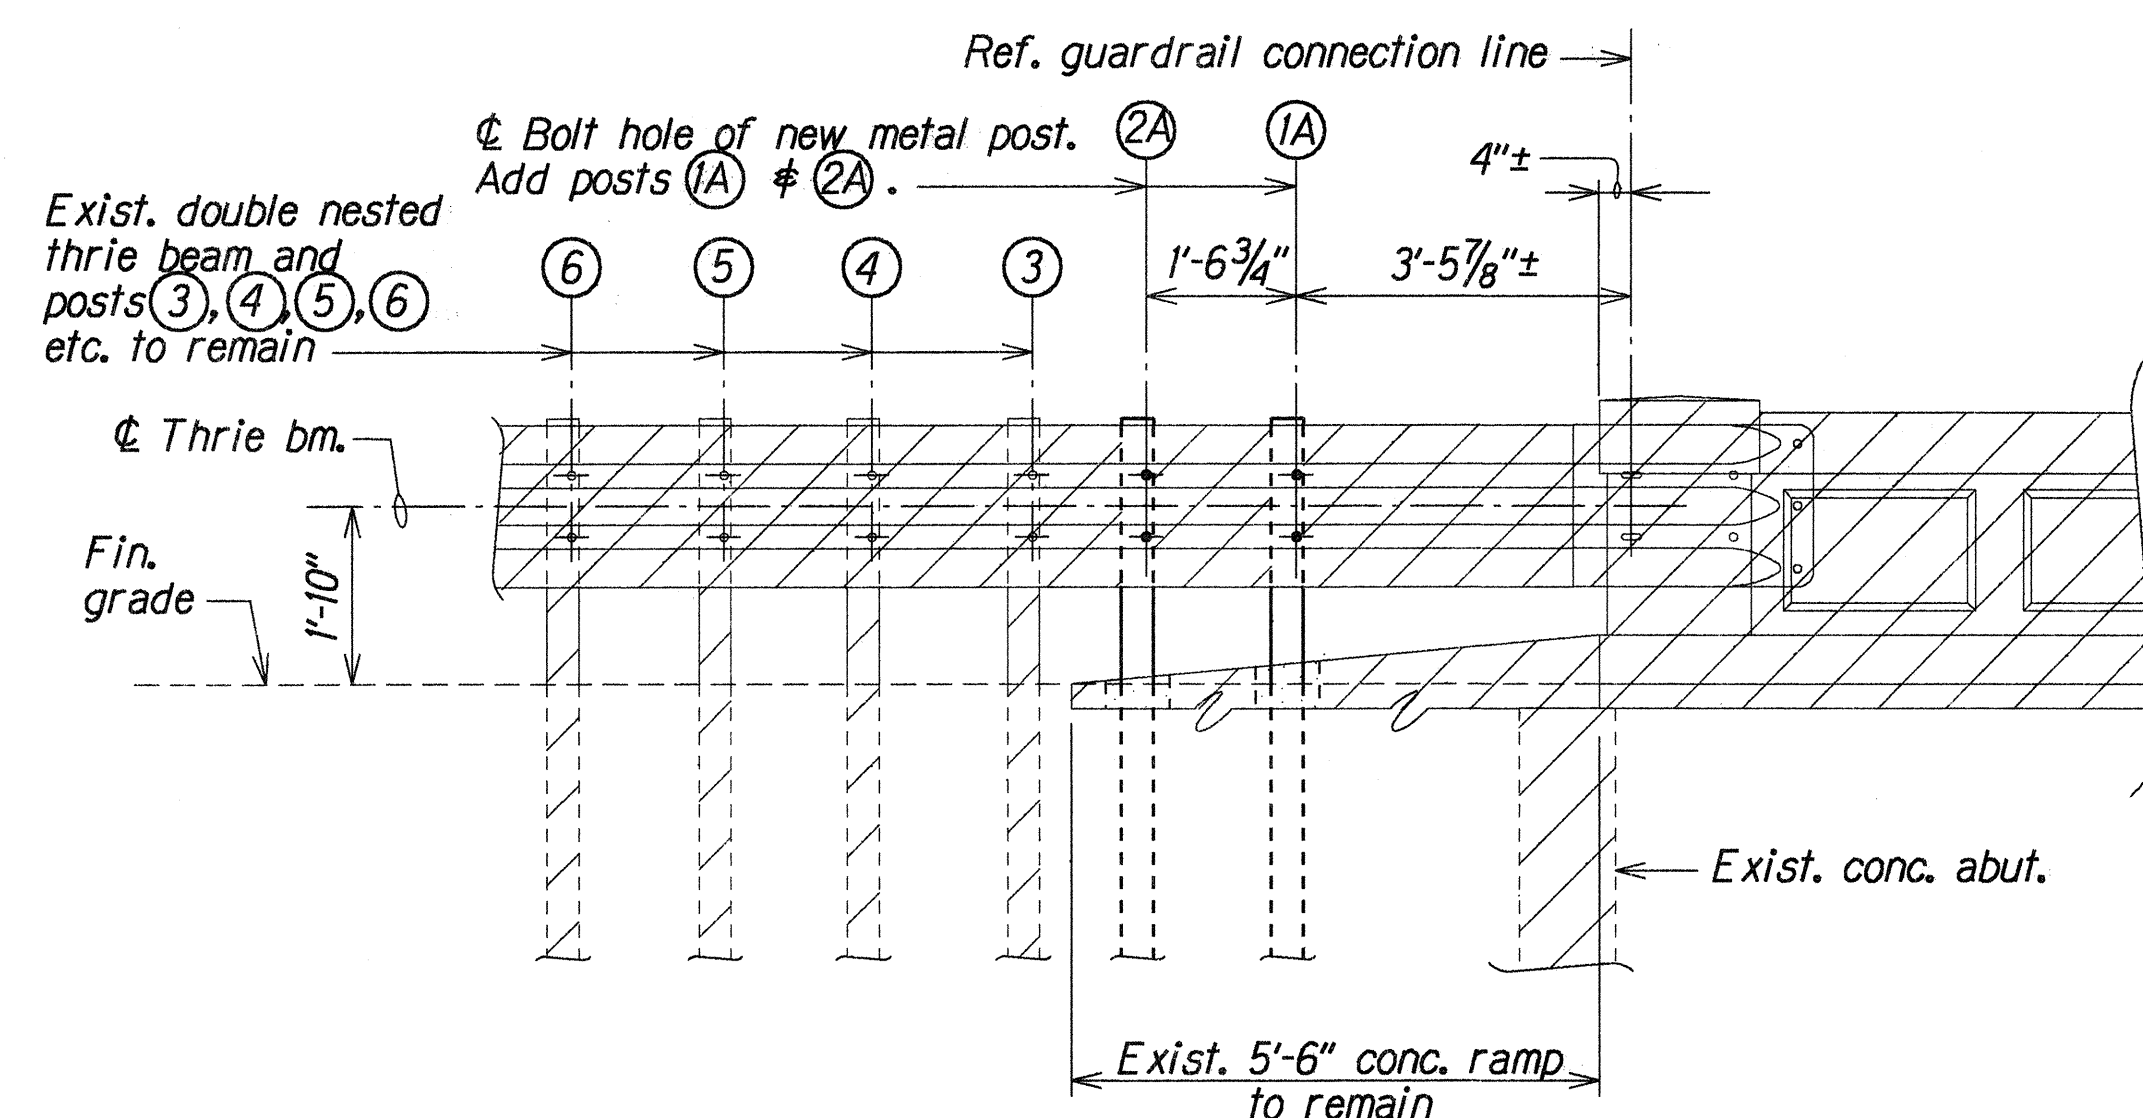

ELEVATION
END POST NO. 2

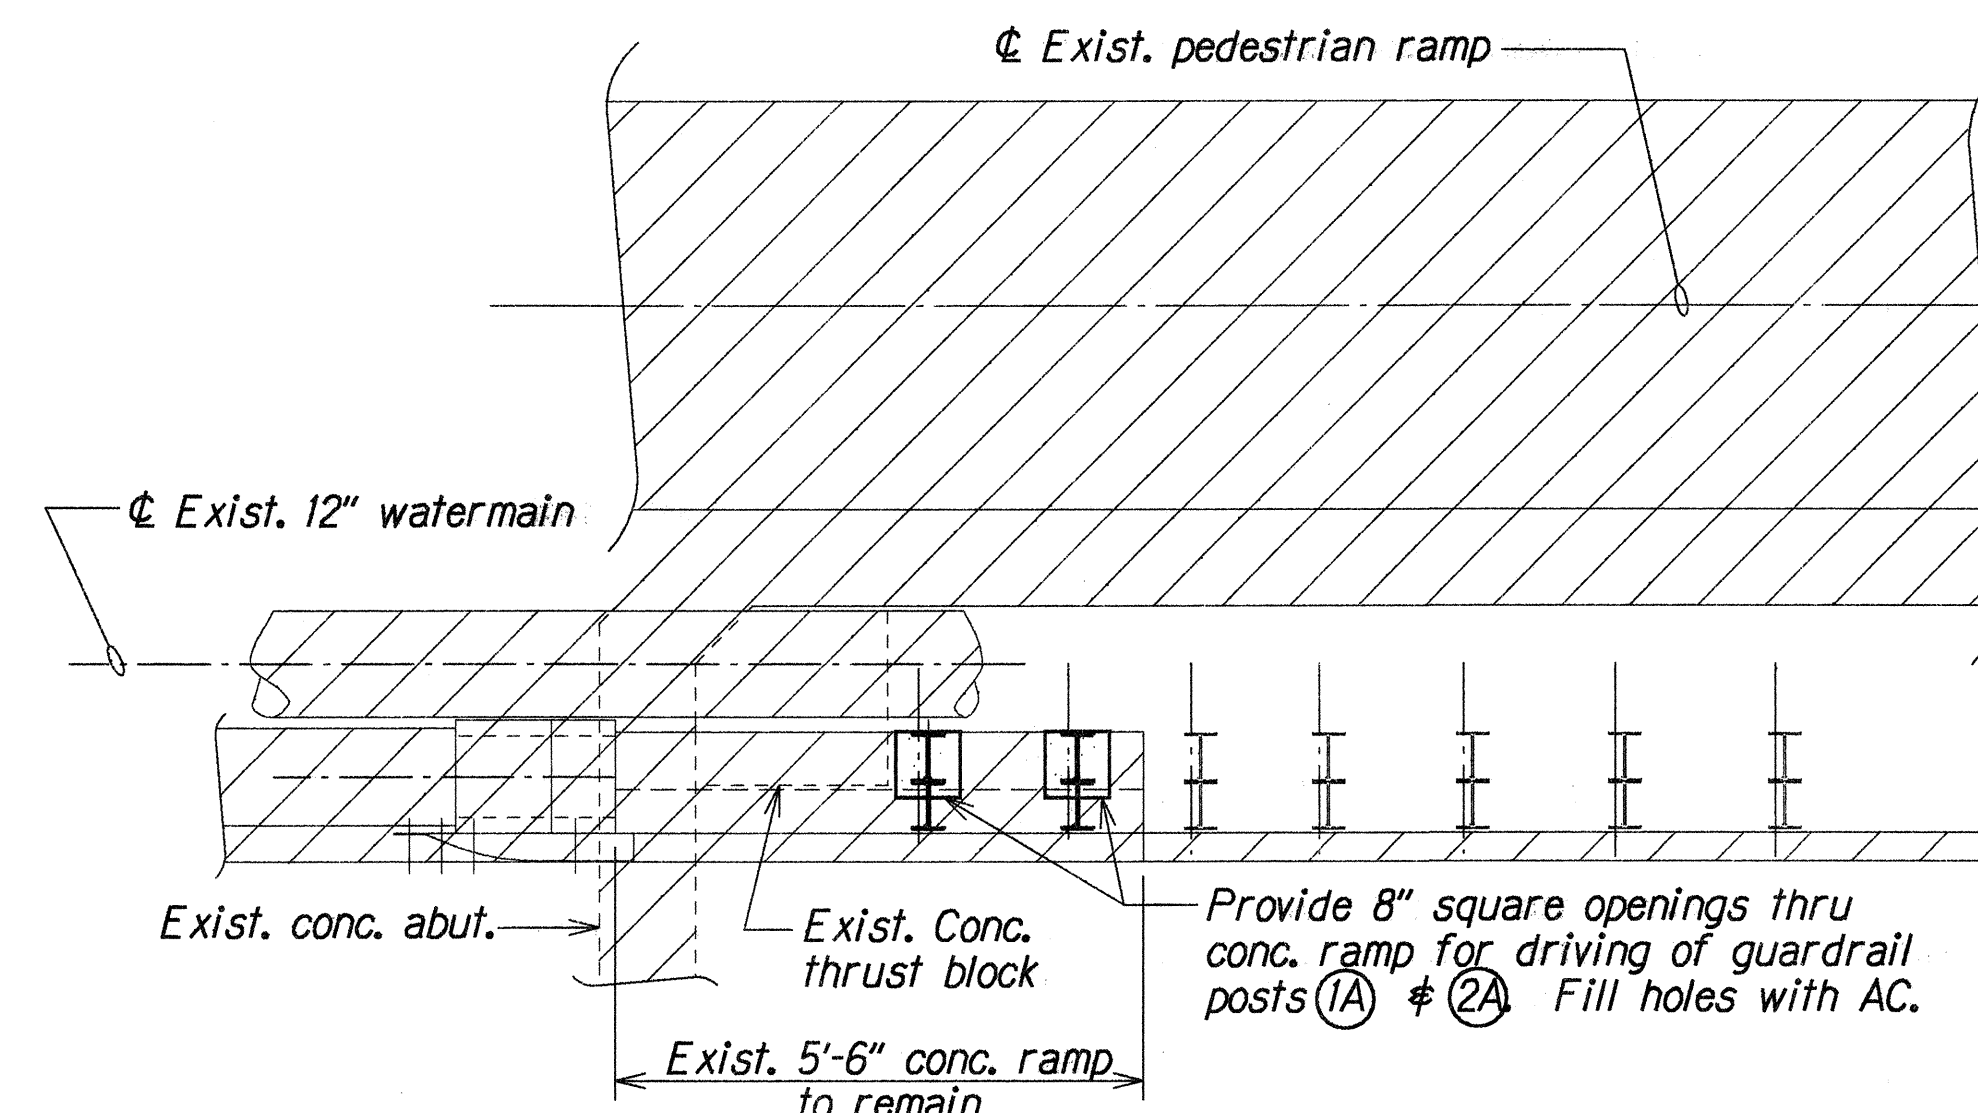


PLAN

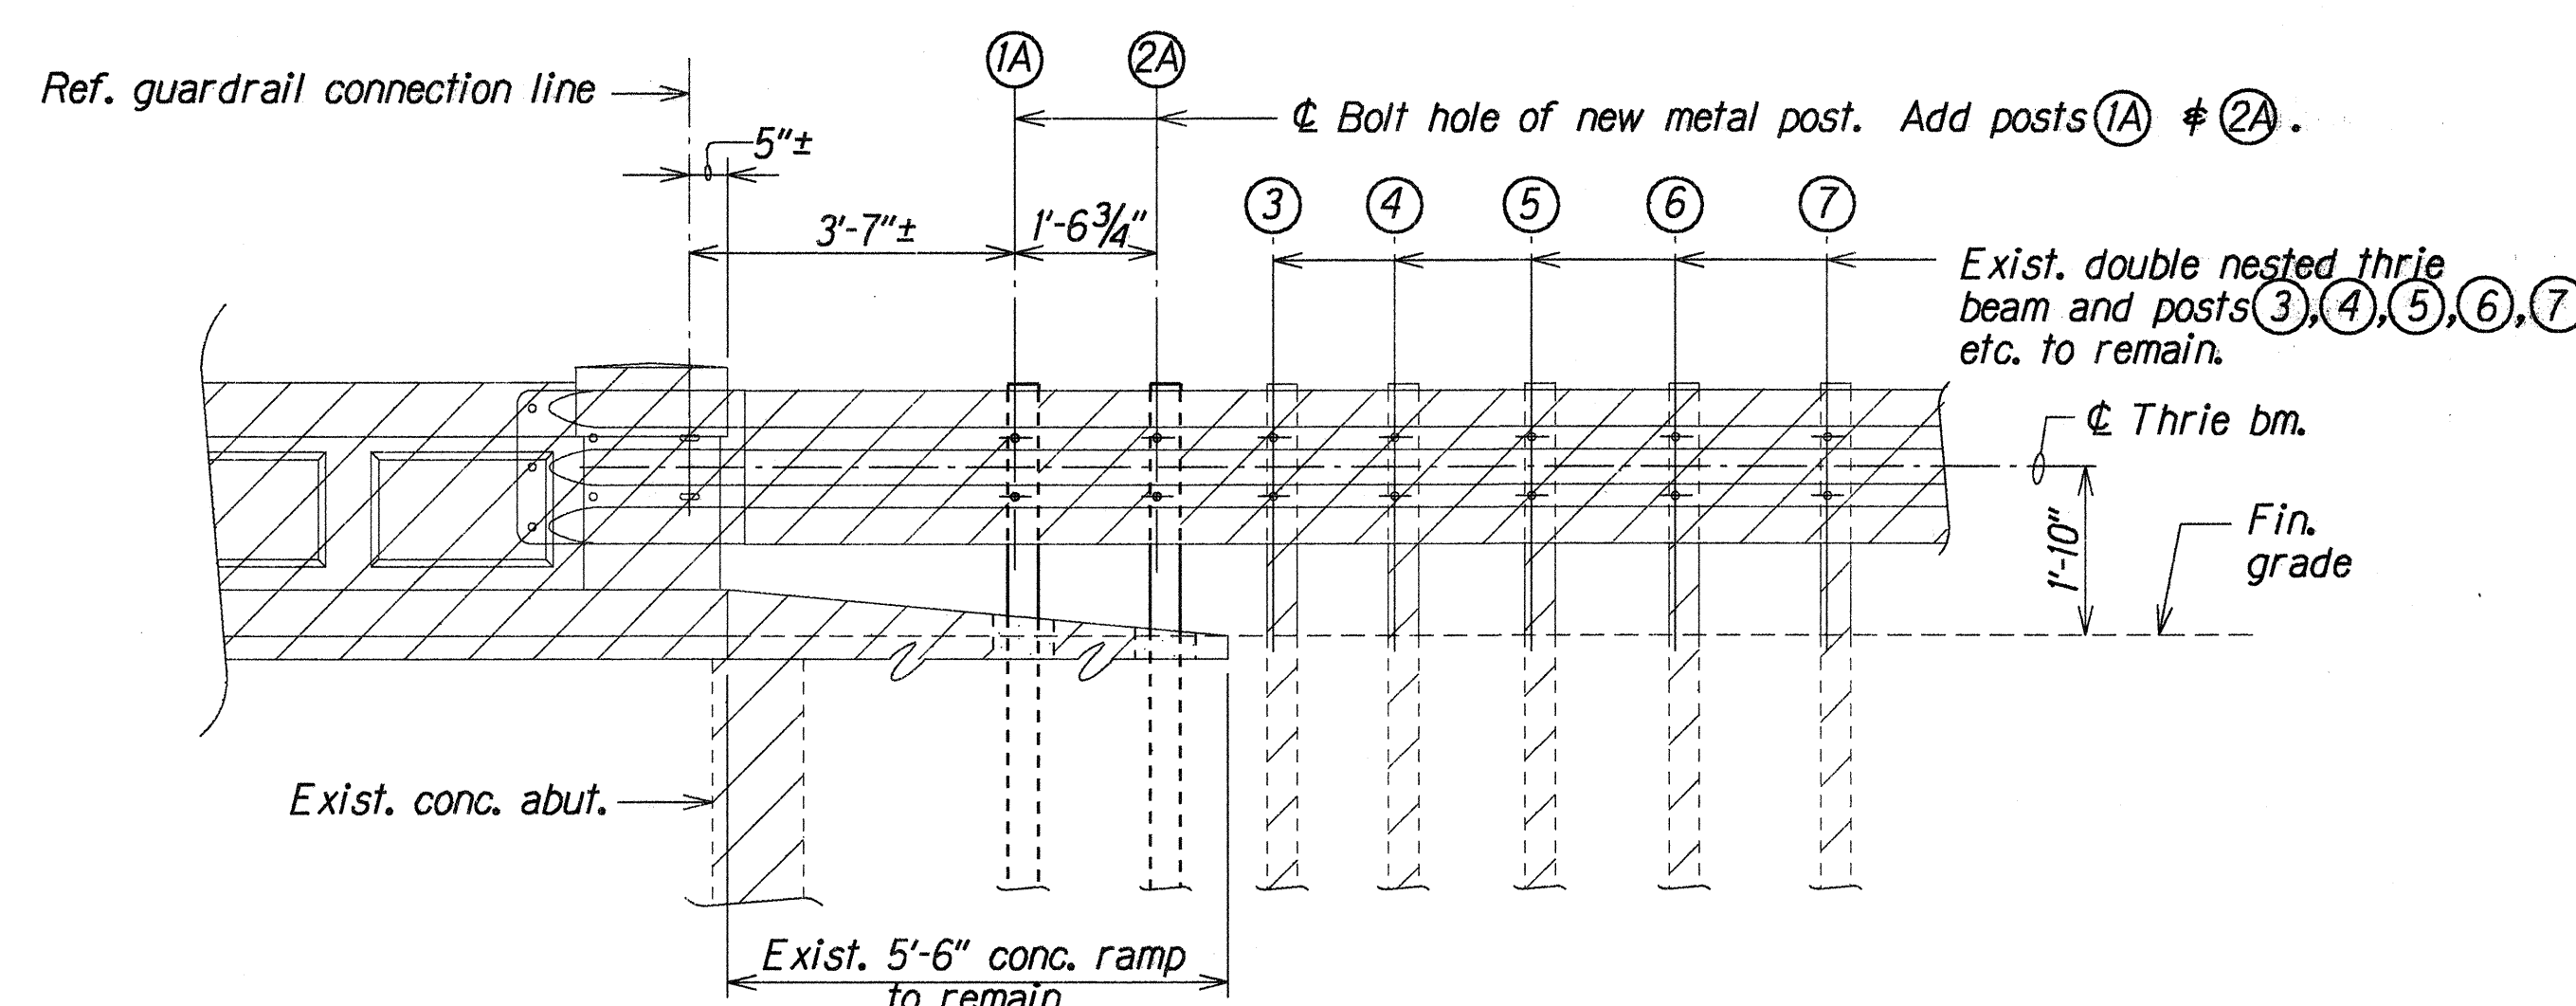

ELEVATION
END POST NO. 1

TYPE "E" UPGRADE AT WAIMANANA BRIDGE

Scale: 1/2" 1'-0"

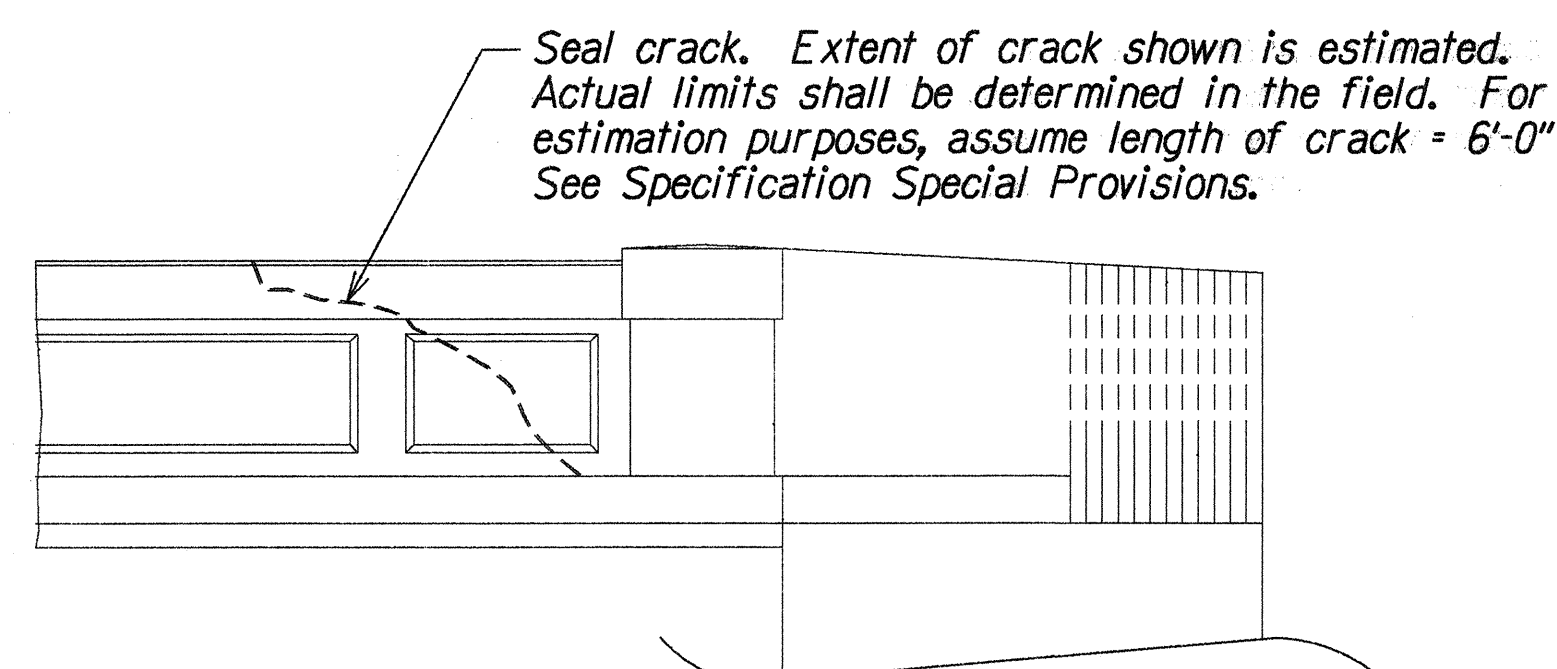

ELEVATION
END POST NO. 4 AT WAIMANANA BRIDGE
Not to Scale

ORIGINAL PLAN	DATE	May 1996
DESIGNED BY	DATE	May 1996
CHECKED BY	DATE	May 1996
NOTED BY	DATE	May 1996

STATE OF HAWAII
DEPARTMENT OF TRANSPORTATION
HIGHWAYS DIVISION

WAIMANANA BRIDGE
TYPE "E" UPGRADE - NO POST CONNECTION
KAMEHAMEHA HIGHWAY RESURFACING
Crouching Lion to Puhuli Street
Project No. 83D-01-96M

Scale: As Noted Date: May 1996

SHEET No. Q8 OF 9 SHEETS