

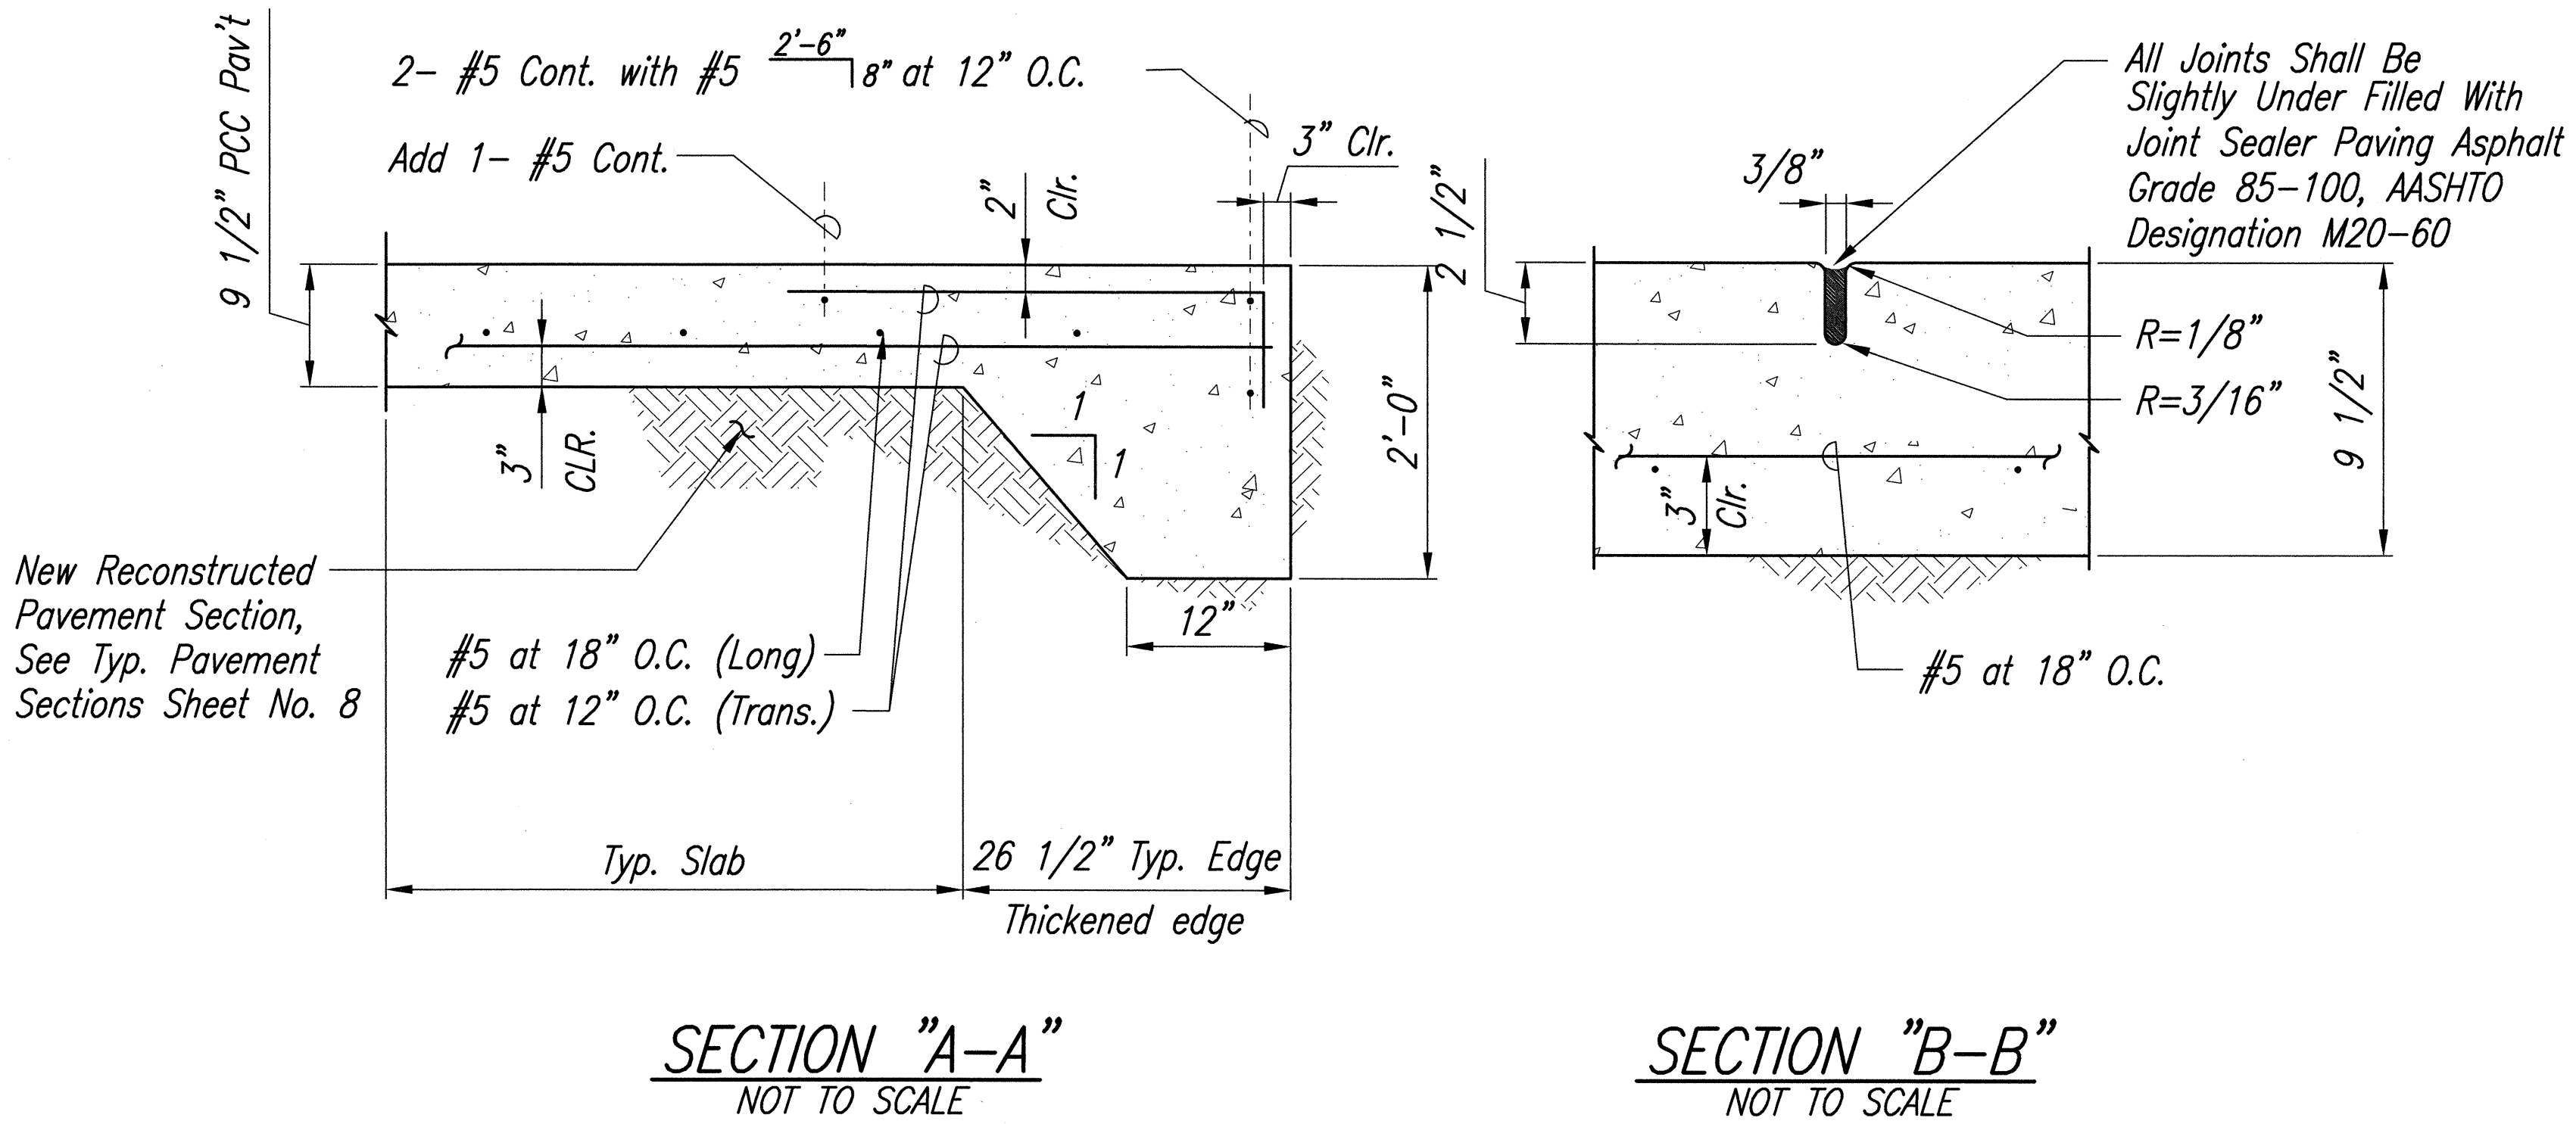
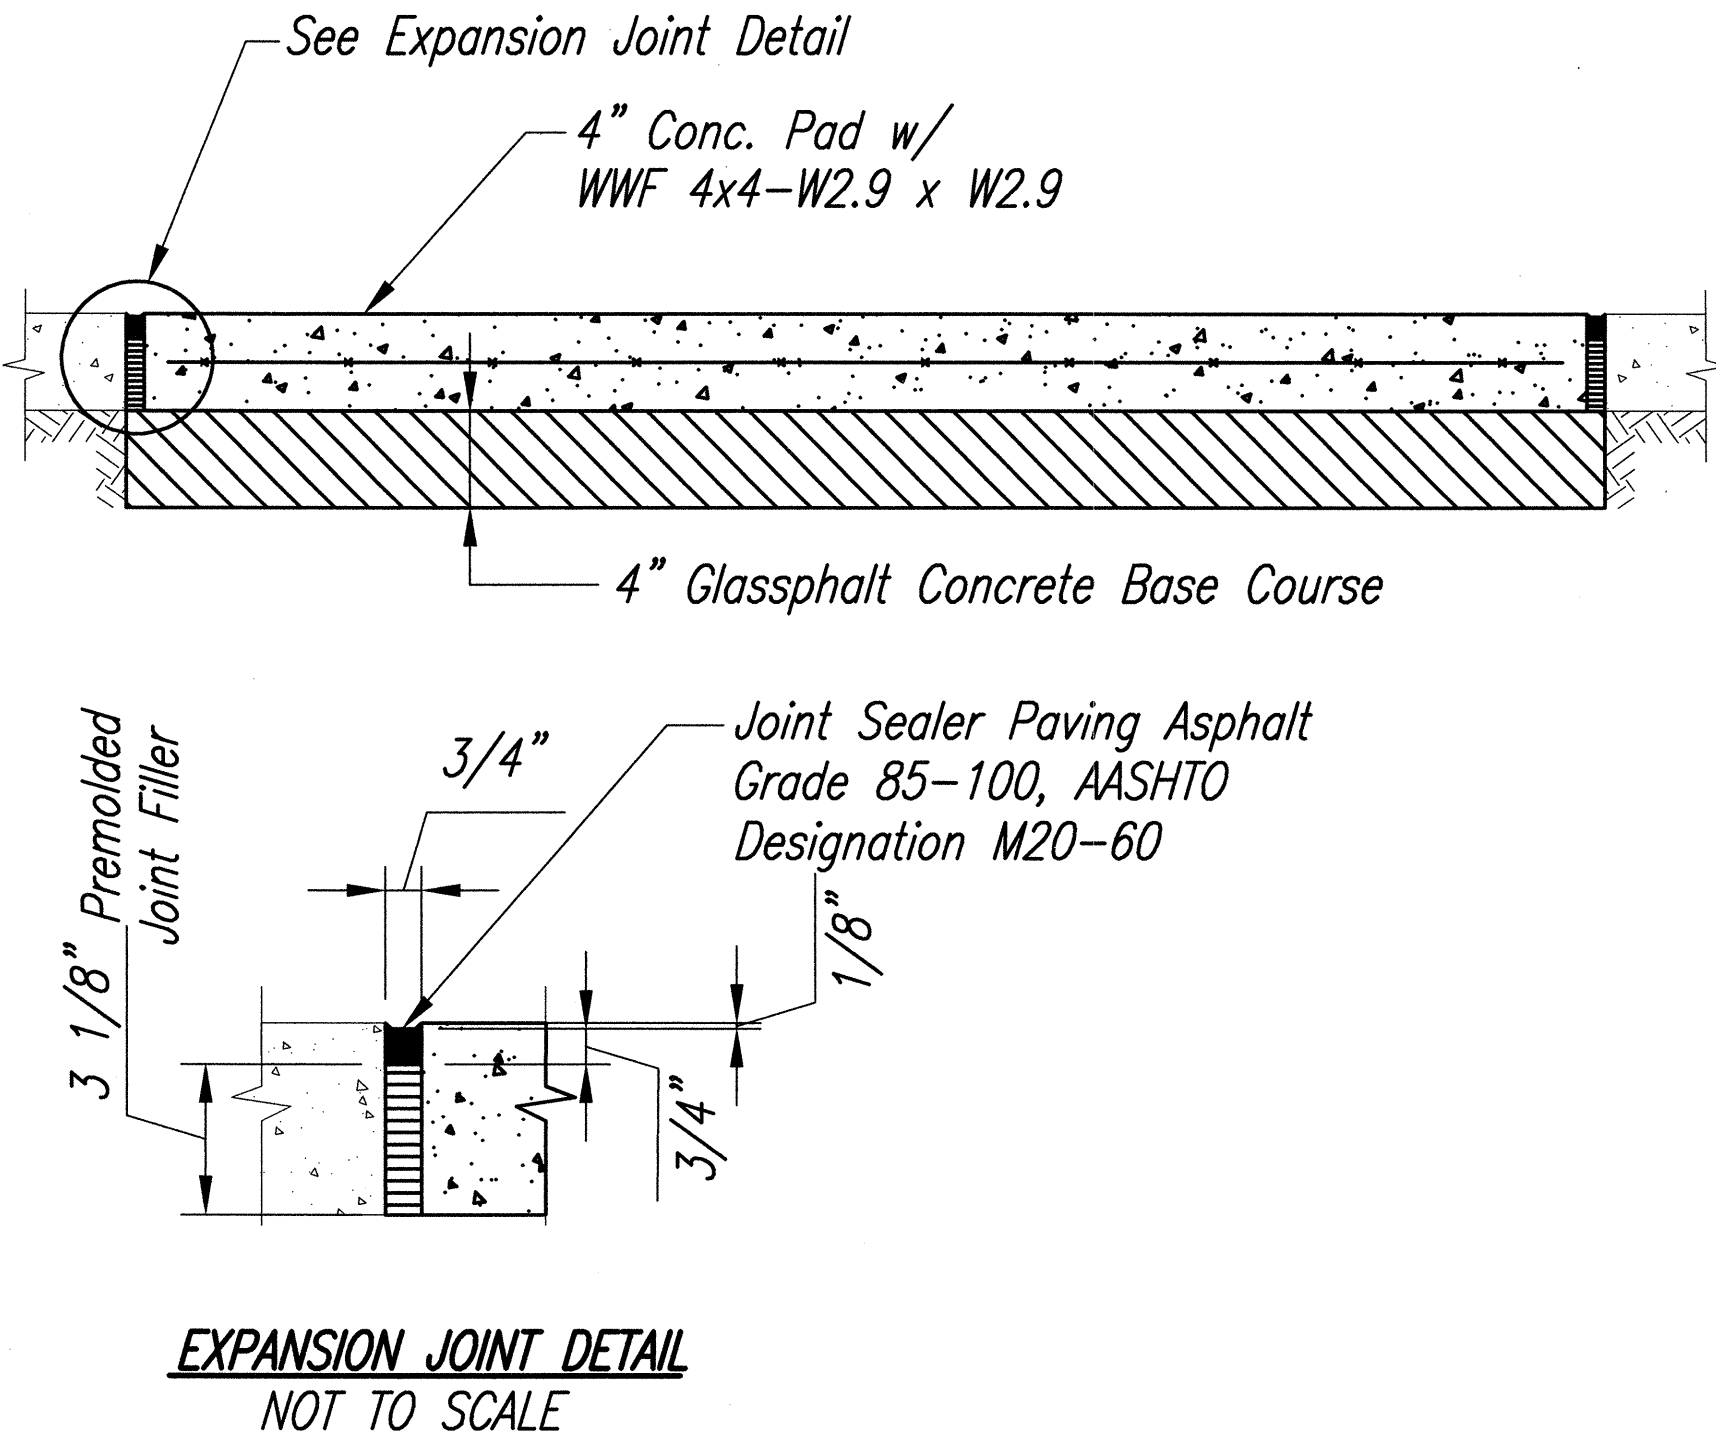


FED. ROAD DIST. NO.	STATE	PROJ. NO.	FISCAL YEAR	SHEET NO.	TOTAL SHEETS
HAWAII	HAW.	NH-083-1(41)	2000	37	90

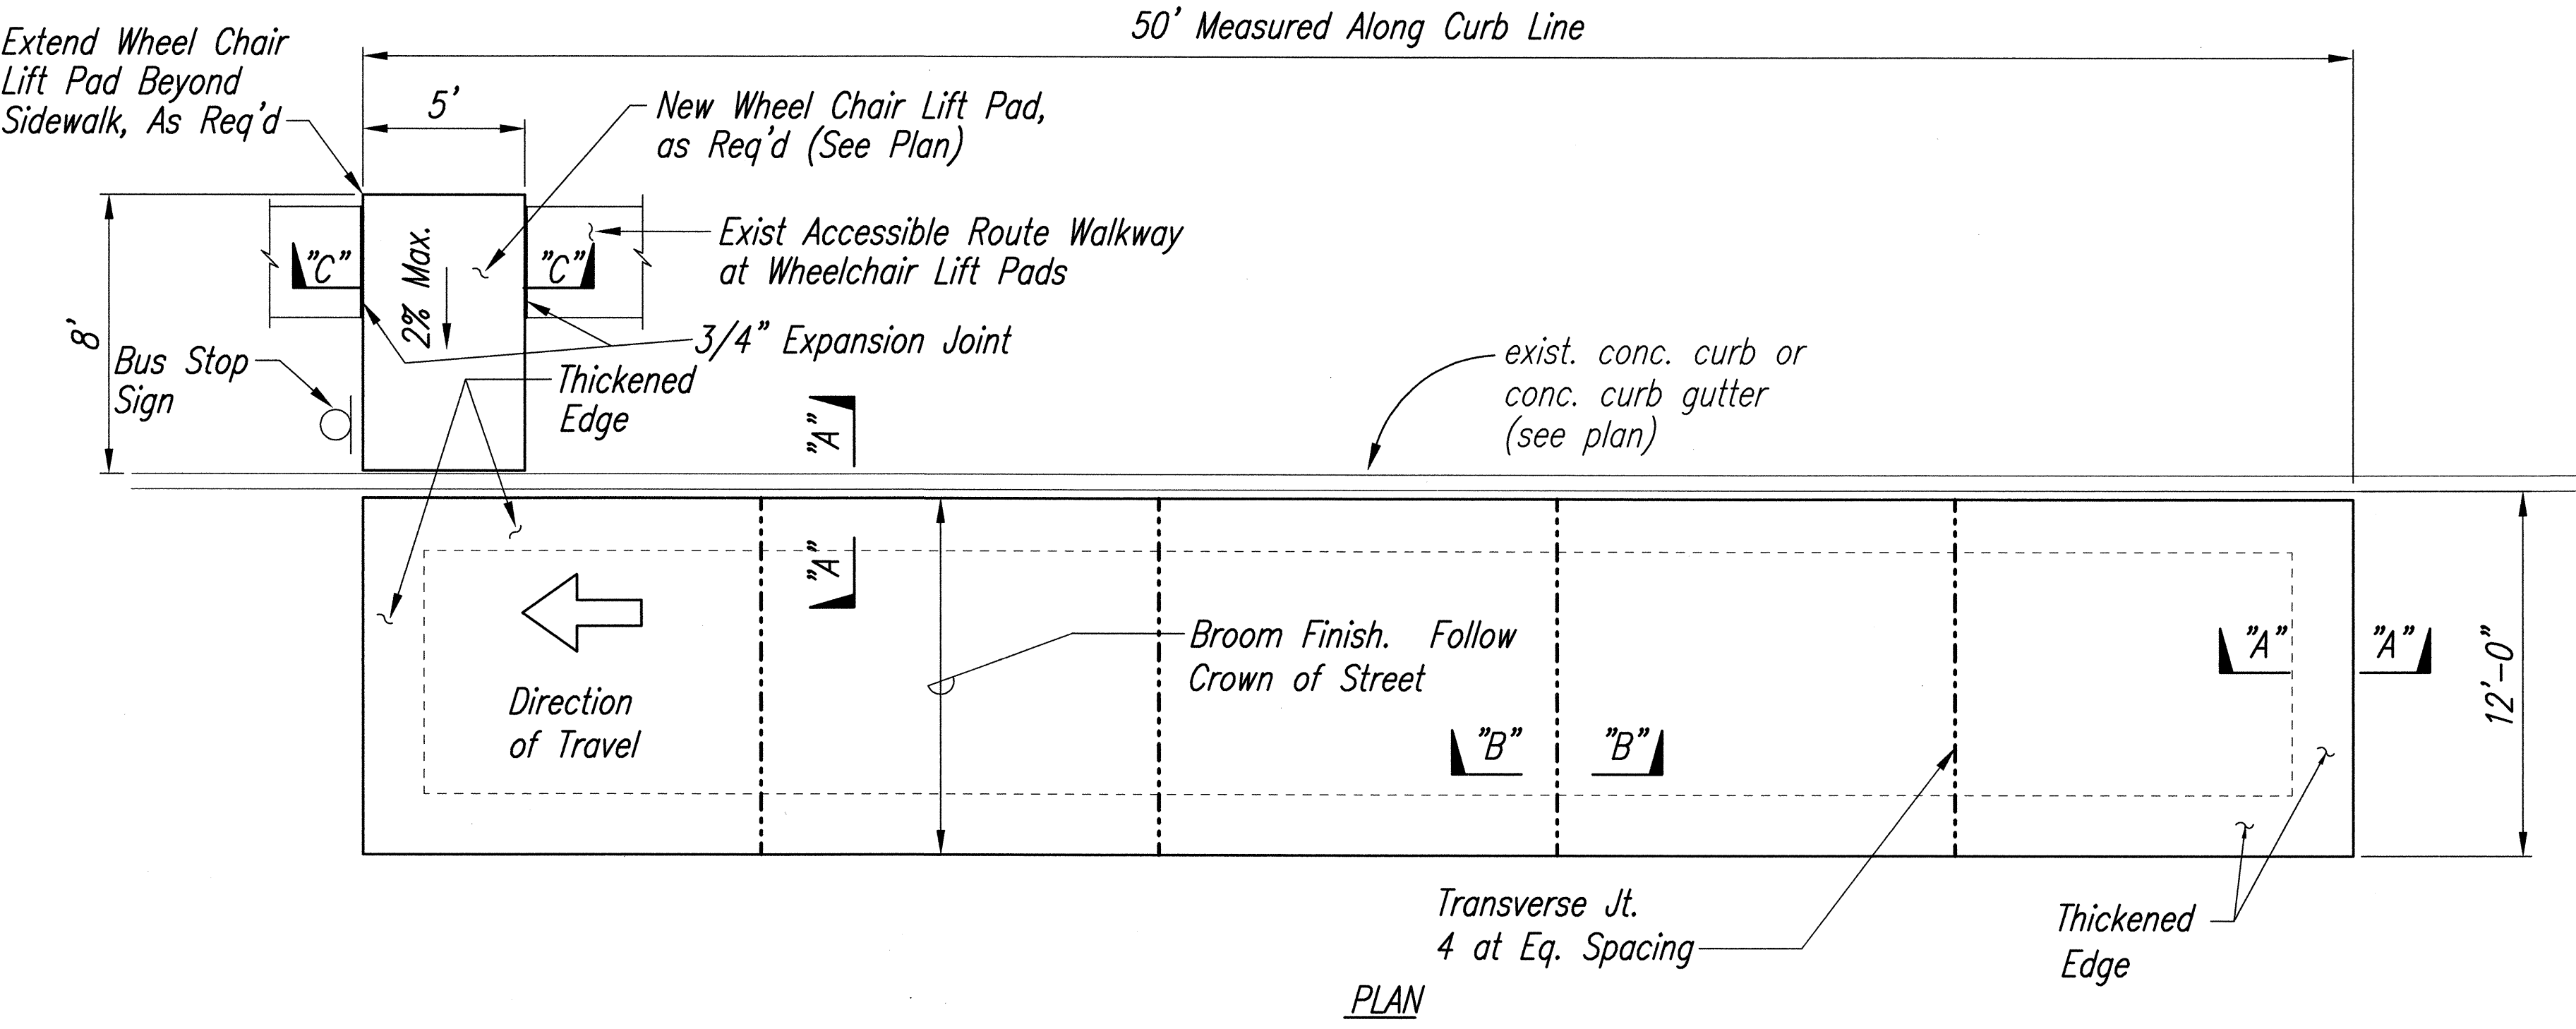

CONCRETE BUS PAD DETAIL  
NOT TO SCALE

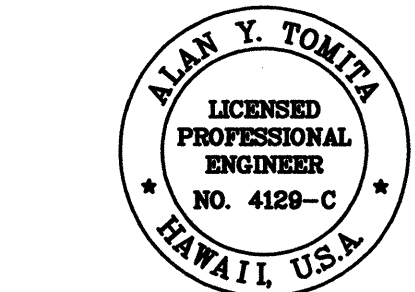

THIS WORK WAS PREPARED BY ME  
OR UNDER MY SUPERVISION.  
*Alan Y. Tomita*

STATE OF HAWAII  
DEPARTMENT OF TRANSPORTATION  
HIGHWAYS DIVISION  
**MISCELLANEOUS DETAILS**  
*KAMEHAMEHA HIGHWAY RESURFACING*  
*Kaneohe Bay Drive to Kahiko Street*  
*F. A. Project No. NH-083-1(41)*  
Scale: As Shown  
Date: June, 1999  
SHEET No. 1 OF 1 SHEETS

37