

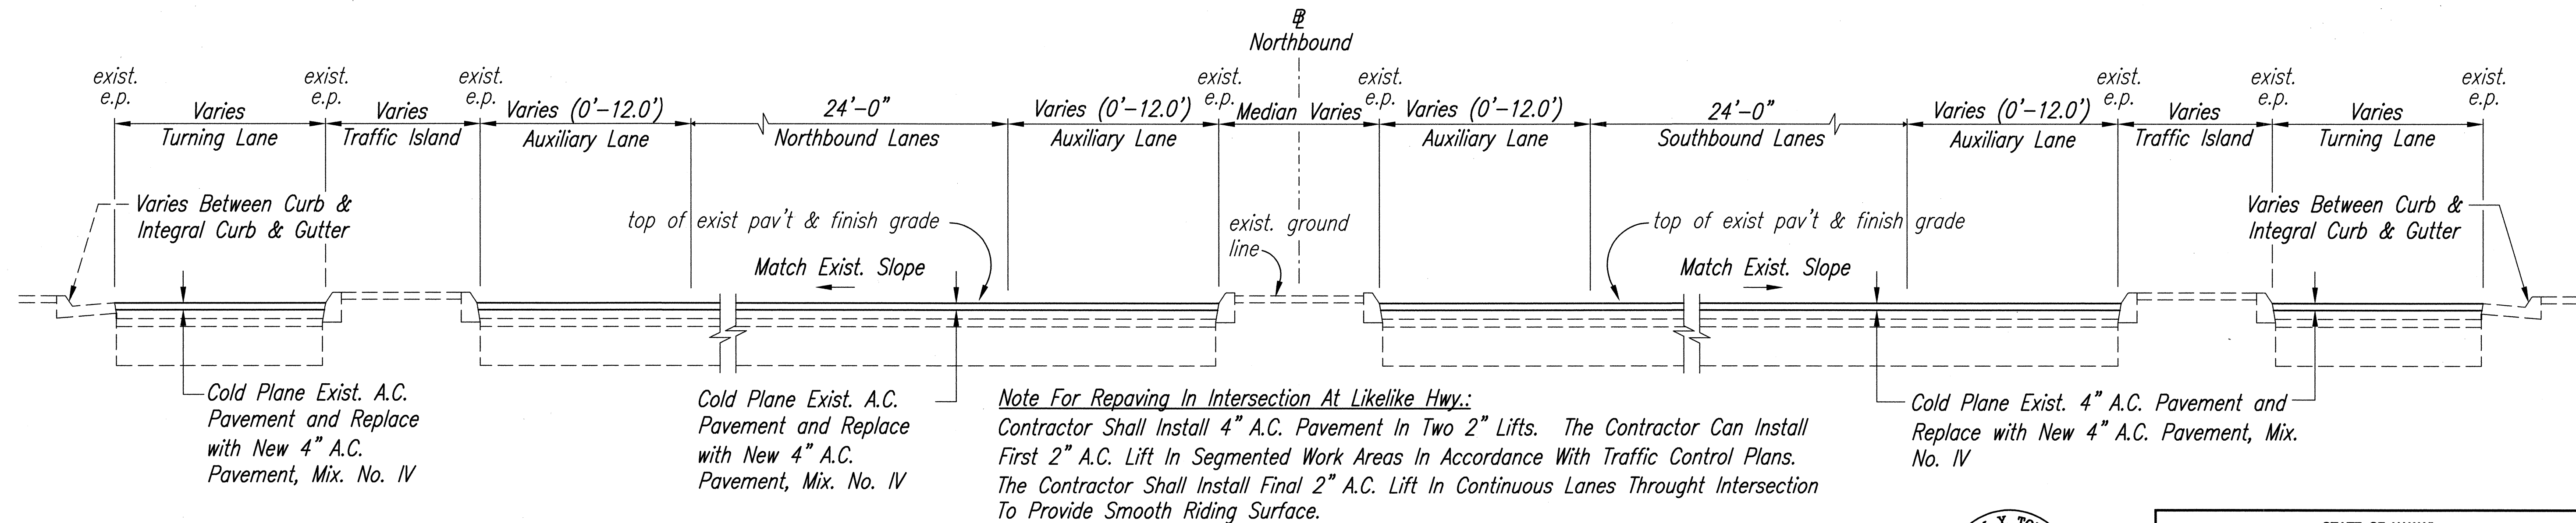


FED. ROAD DIST. NO.	STATE	PROJ. NO.	FISCAL YEAR	SHEET NO.	TOTAL SHEETS
HAWAII	HAW.	NH-083-1(41)	2000	8	90

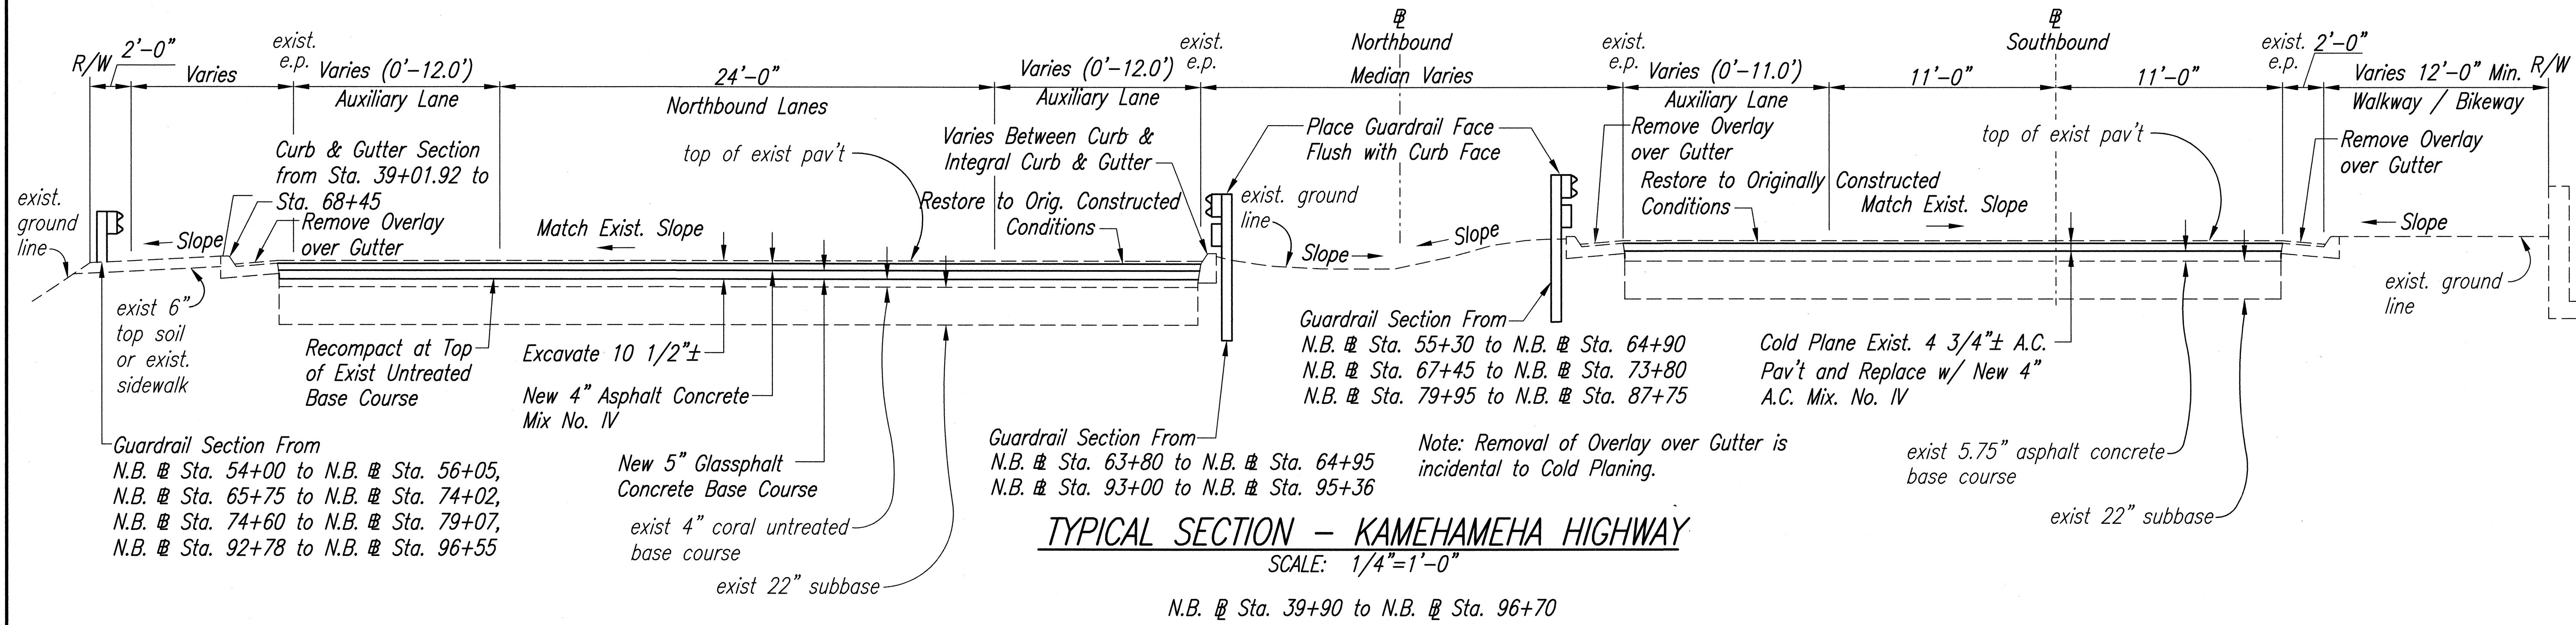

**TYPICAL SECTION - KAMEHAMEHA HIGHWAY
@ INTERSECTION W/ KANEOHE BAY DRIVE**

N.B. Sta. 36+40 to N.B. Sta. 39+90

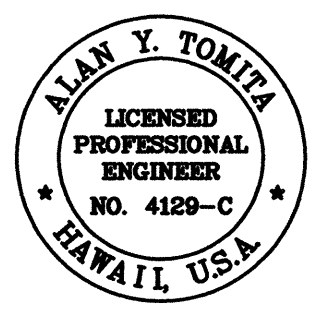

THIS WORK WAS PREPARED BY ME
OR UNDER MY SUPERVISION.



Alan Y. Tomita

STATE OF HAWAII
DEPARTMENT OF TRANSPORTATION
HIGHWAYS DIVISION

TYPICAL SECTIONS & DETAILS


KAMEHAMEHA HIGHWAY RESURFACING
Kaneohe Bay Drive to Kahiko Street
F. A. Project No. NH-083-1(41)
Scale: As Shown Date: June, 1999

FED. ROAD DIST. NO.	STATE	PROJ. NO.	FISCAL YEAR	SHEET NO.	TOTAL SHEETS
HAWAII	HAW.	NH-083-1(41)	2000	9	90

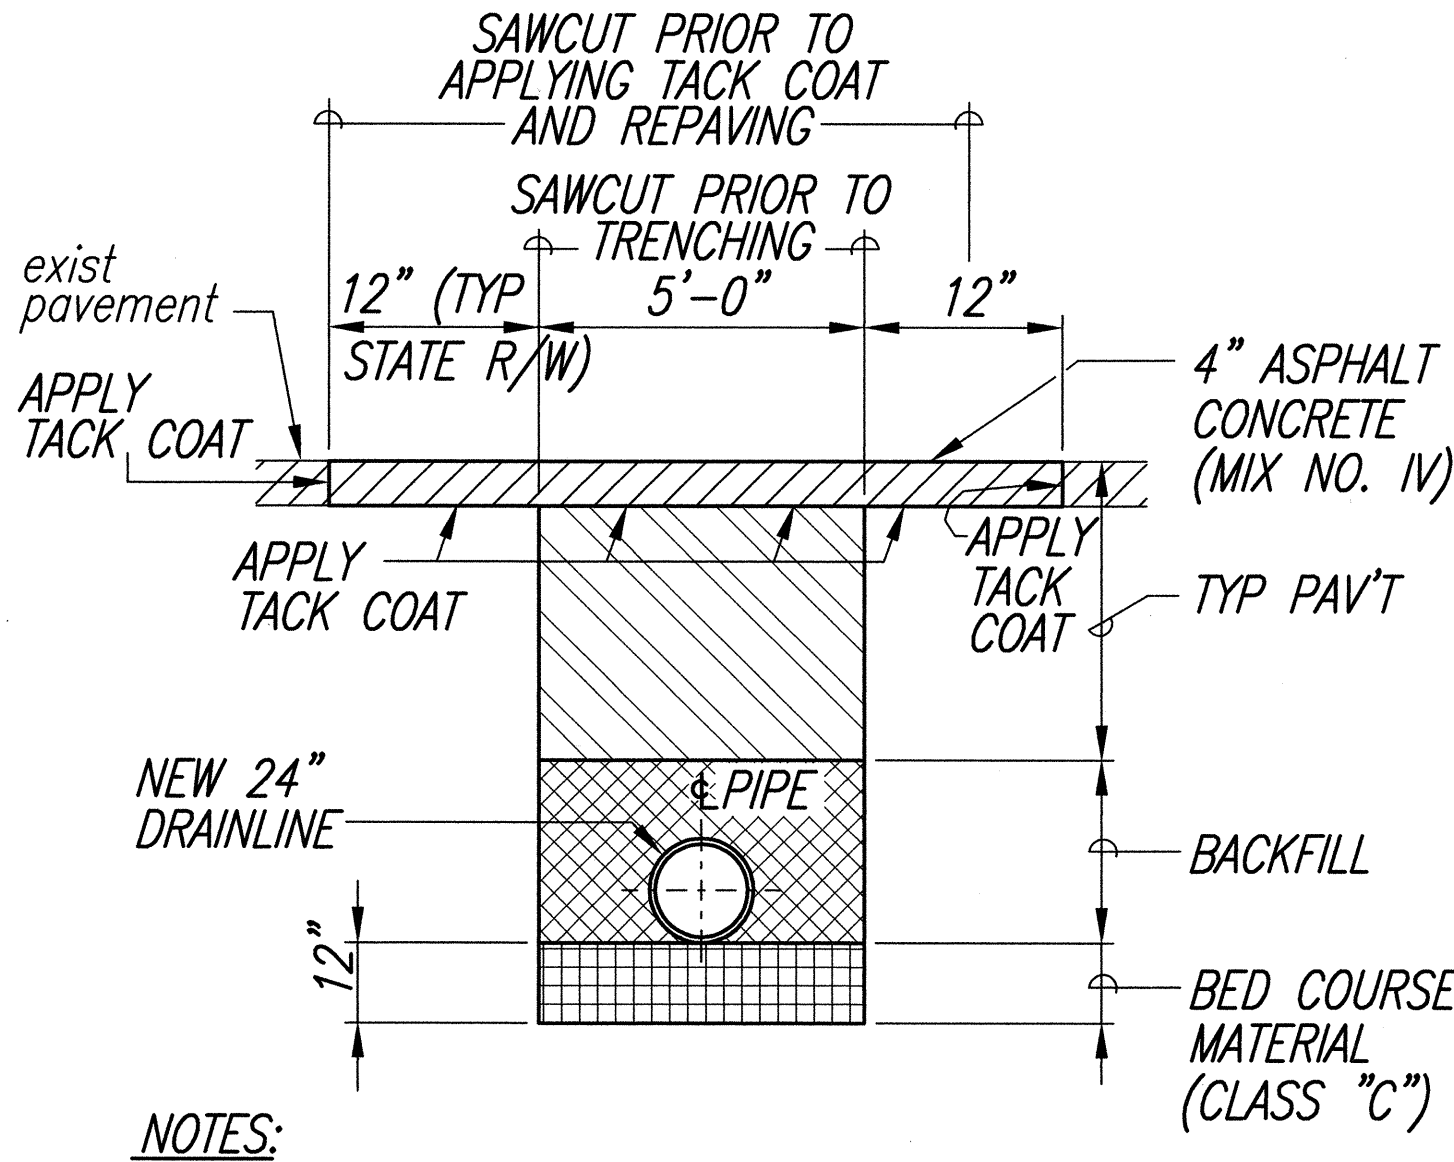
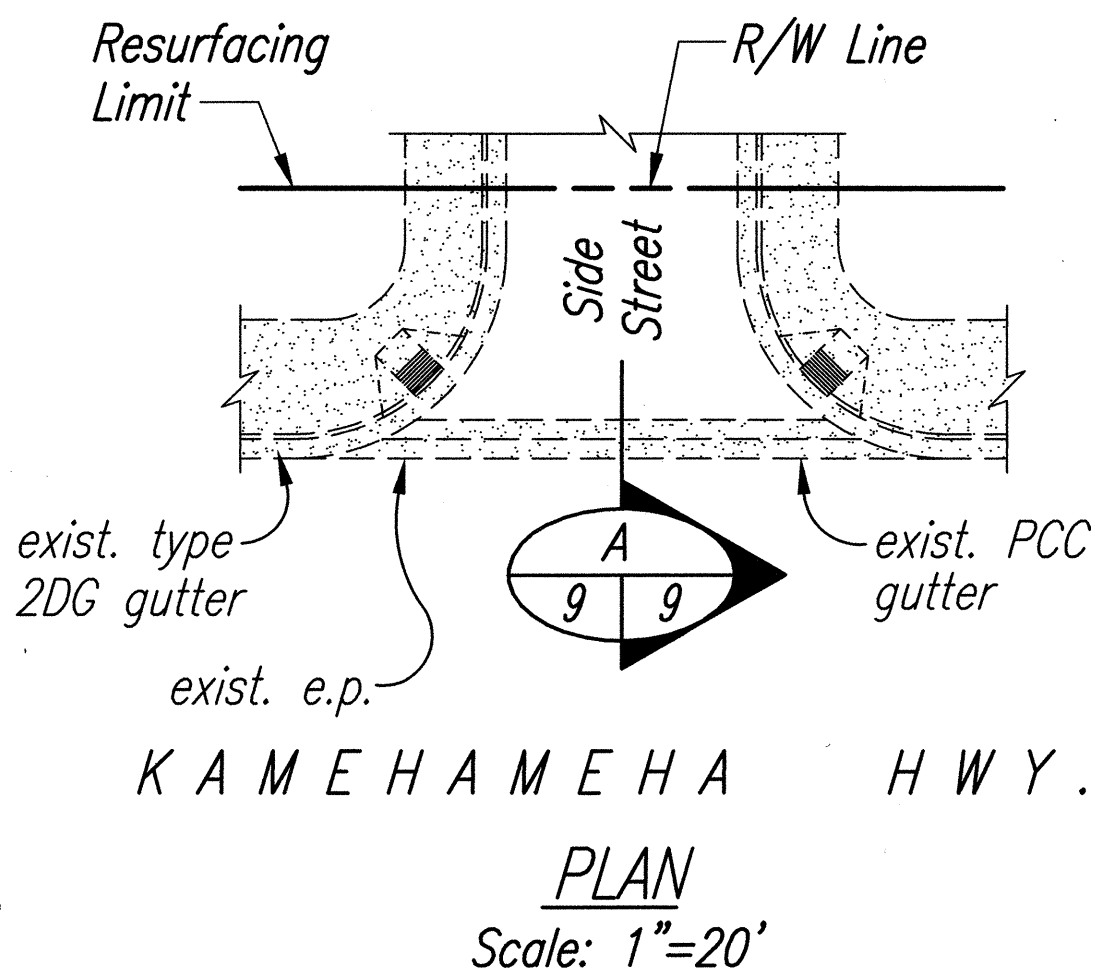


- NOTES:**
1. PAVEMENT STRUCTURE SHALL BE EQUAL TO OR BETTER THAN EXISTING IN THICKNESS AND QUALITY.
 2. TRENCH SHORING NOT SHOWN.


TYPICAL TRENCH RESTORATION DETAIL
NOT TO SCALE

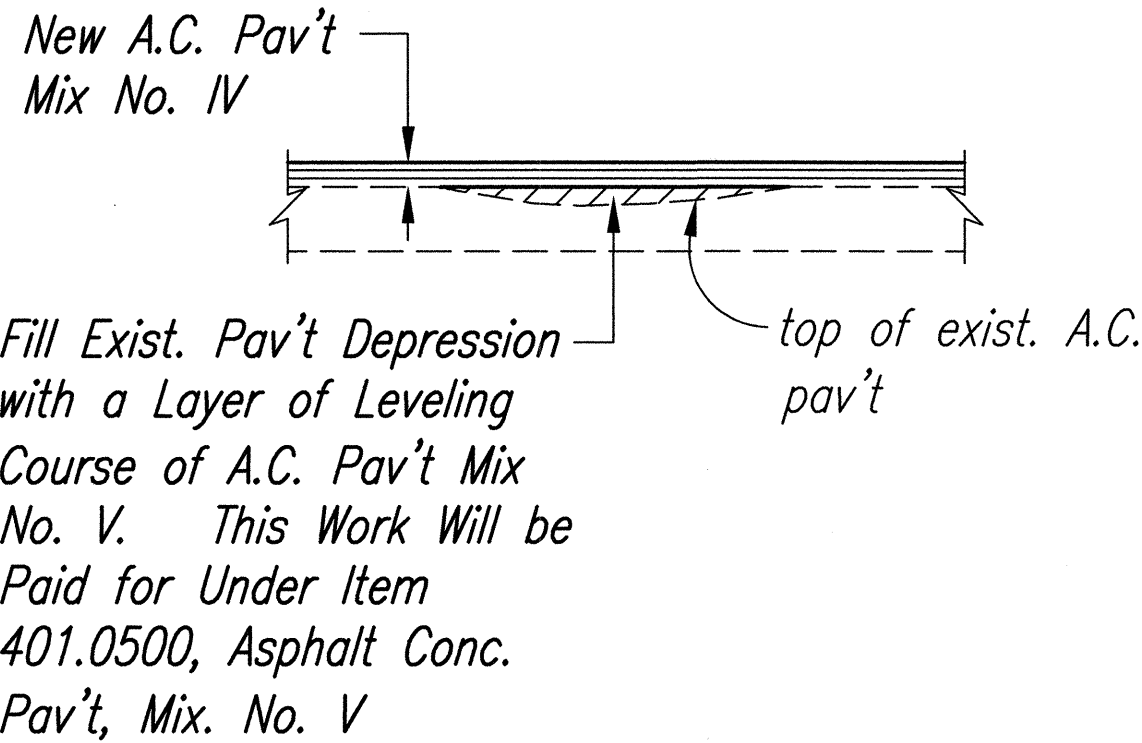


LEVELING COURSE DETAIL
Not to Scale

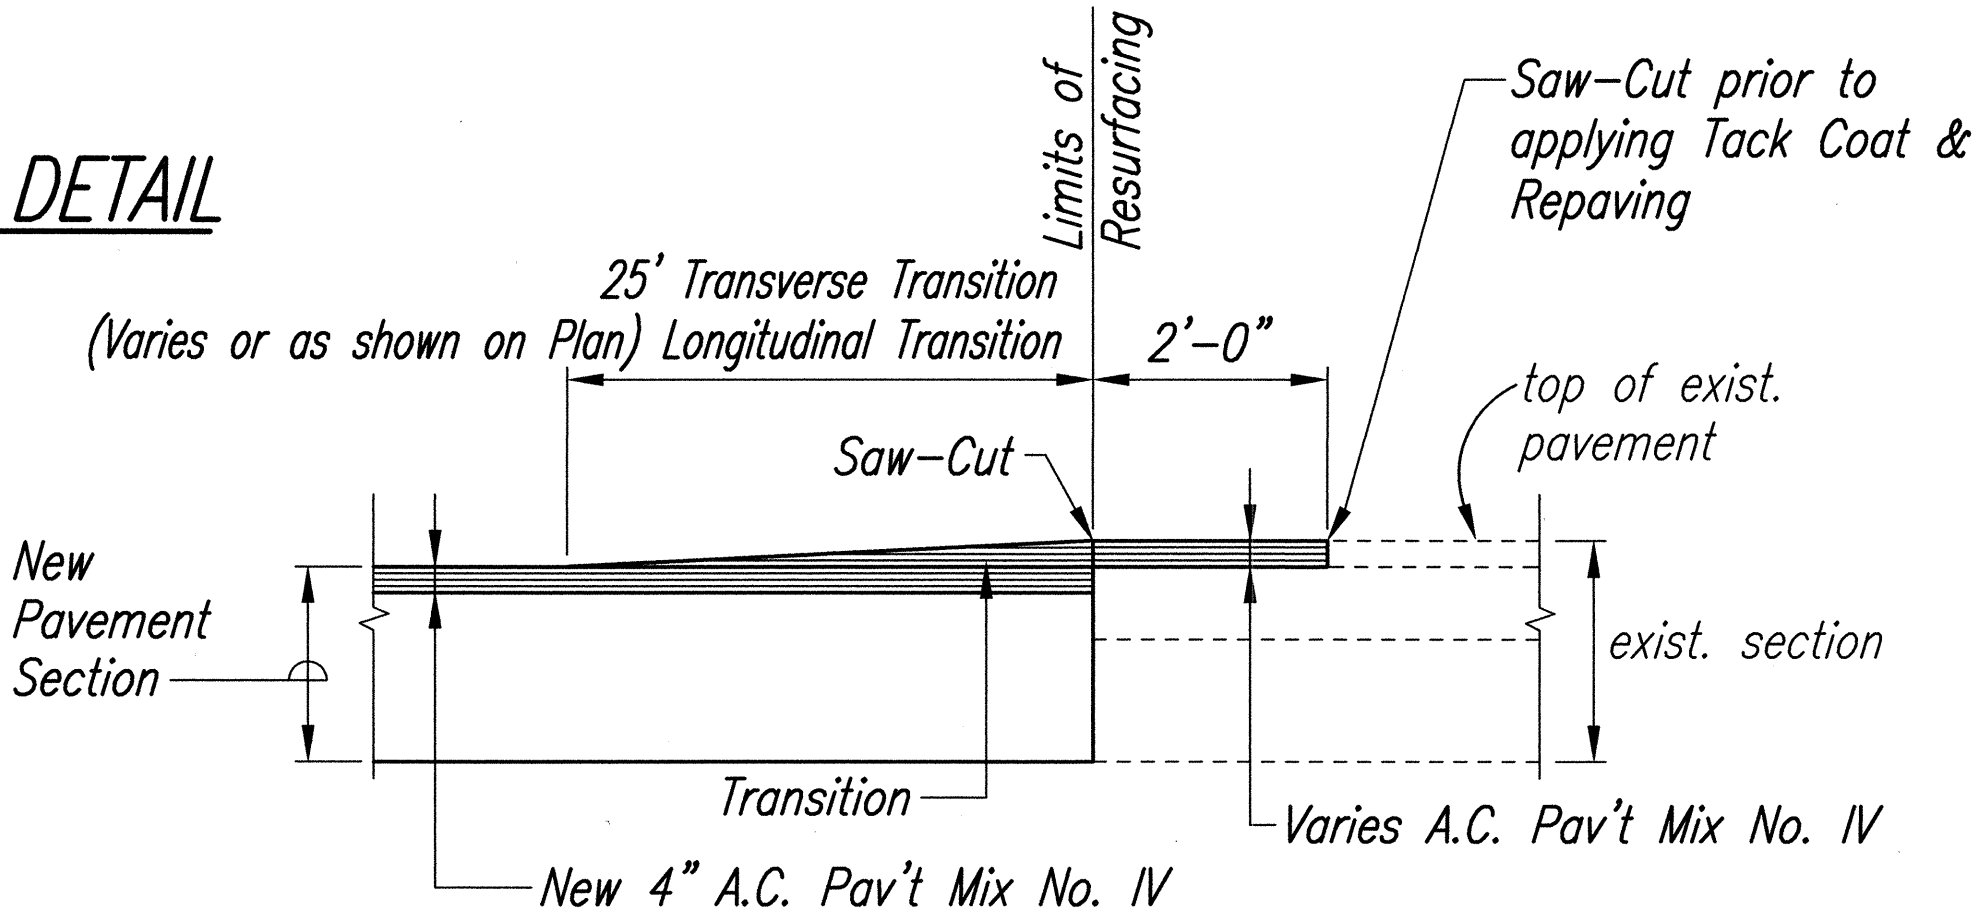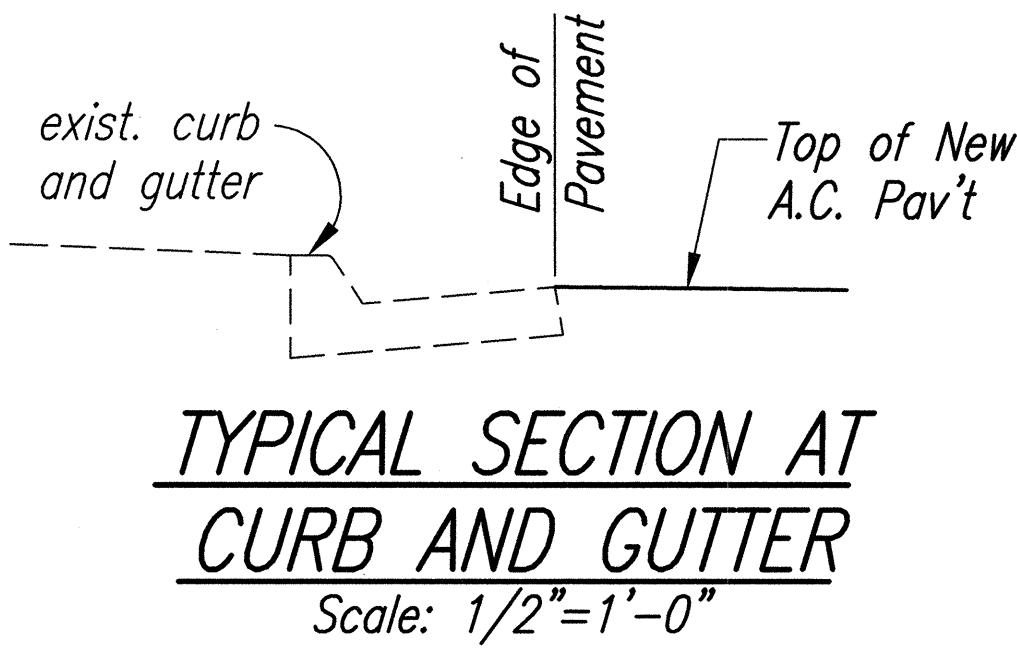

COLD PLANE & CONNECTION TO EXISTING A.C. PAVEMENT DETAIL
Not To Scale

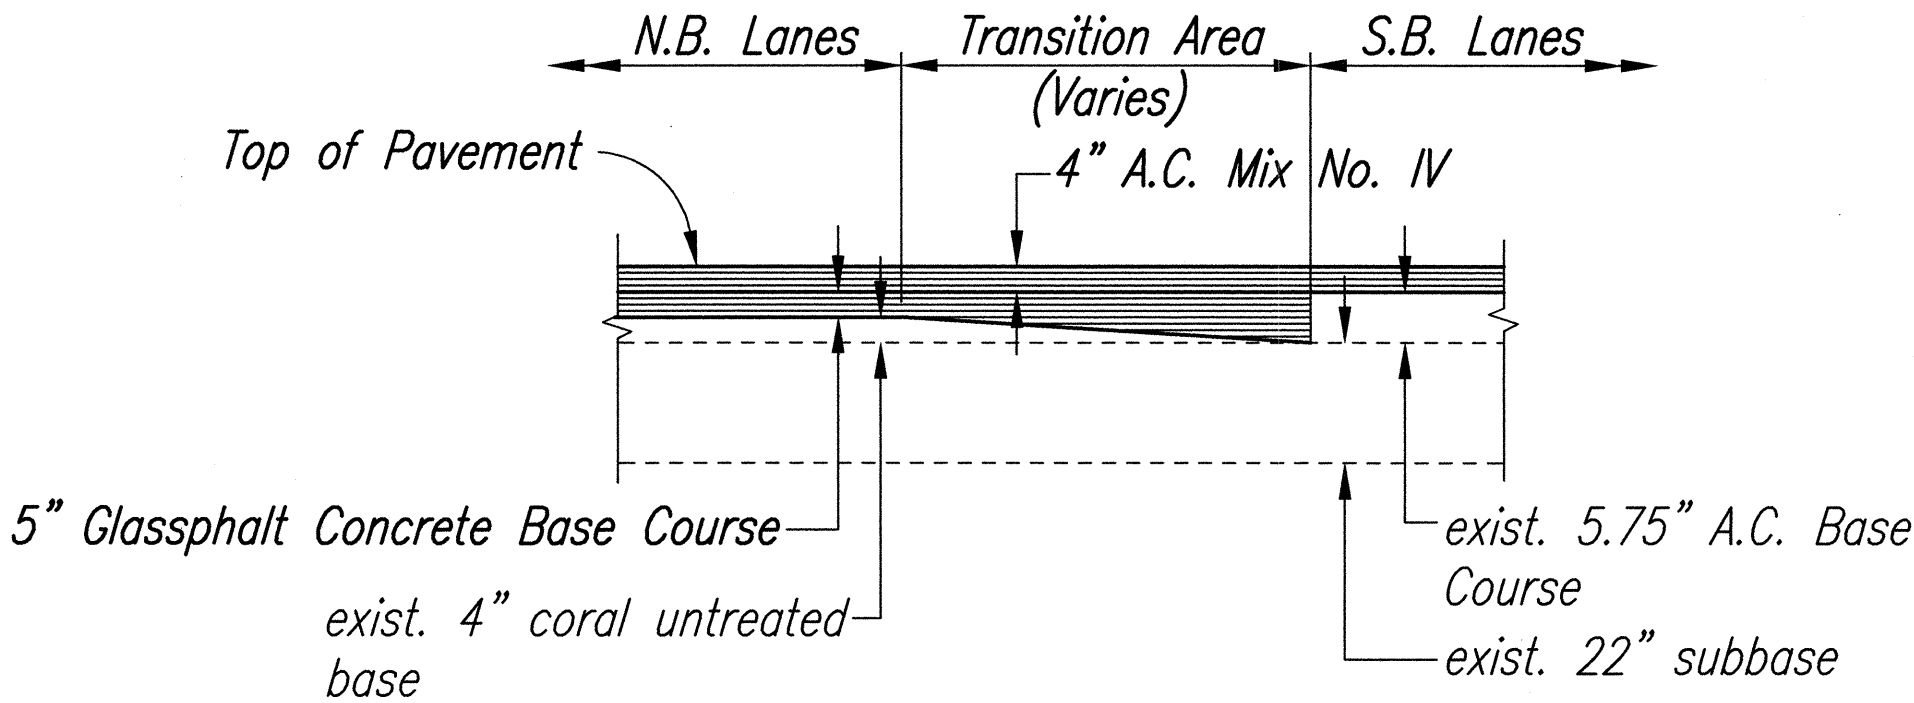


TRANSITION PAVEMENT DETAIL BETWEEN NORTHBOUND & SOUTHBOUND LANES
Not To Scale

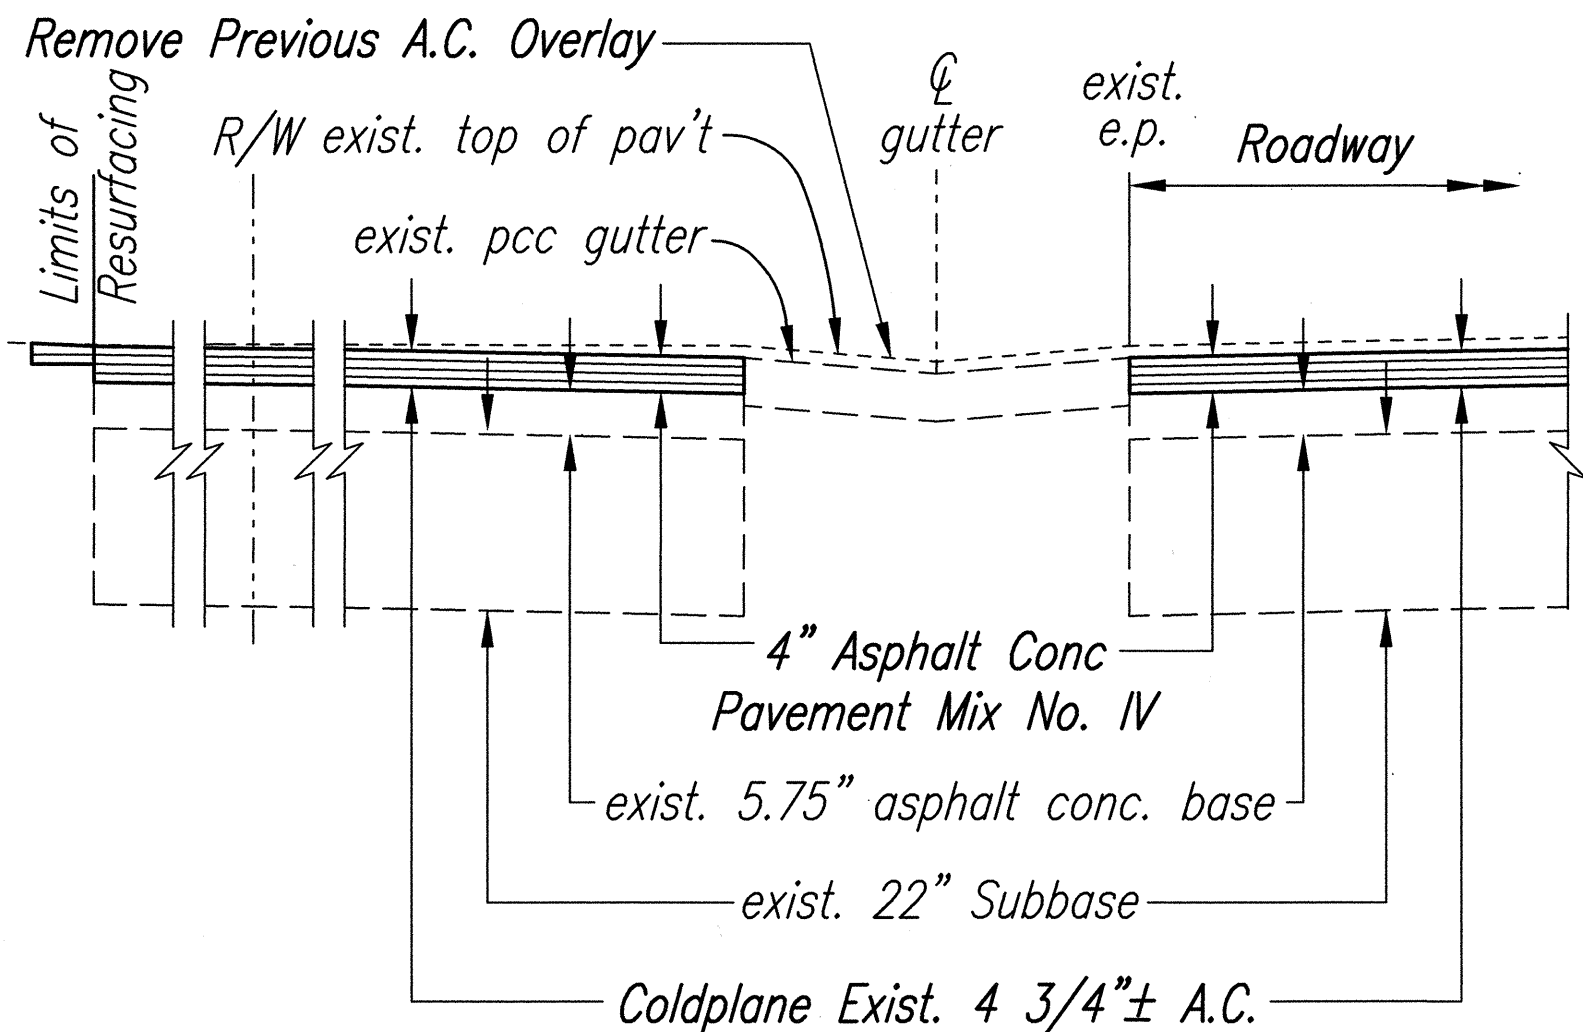

Note: Removal of Overlay is incidental to Cold Planing.


SECTION A
Scale: 1/2"=1'-0"

RESURFACING DETAIL AT SIDE STREET W/ EXISTING PCC GUTTER

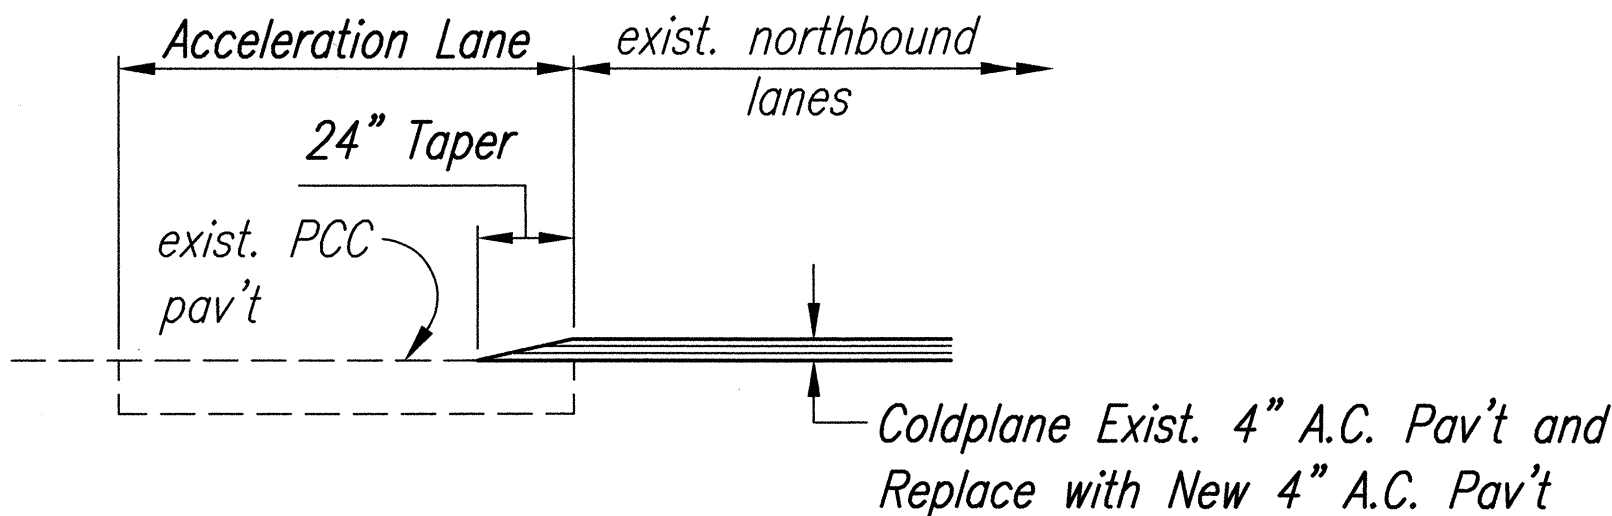

RESURFACING DETAIL


B N.B. STA. 36+40± LT. TO N.B. STA. 37+60 LT.
Not to Scale

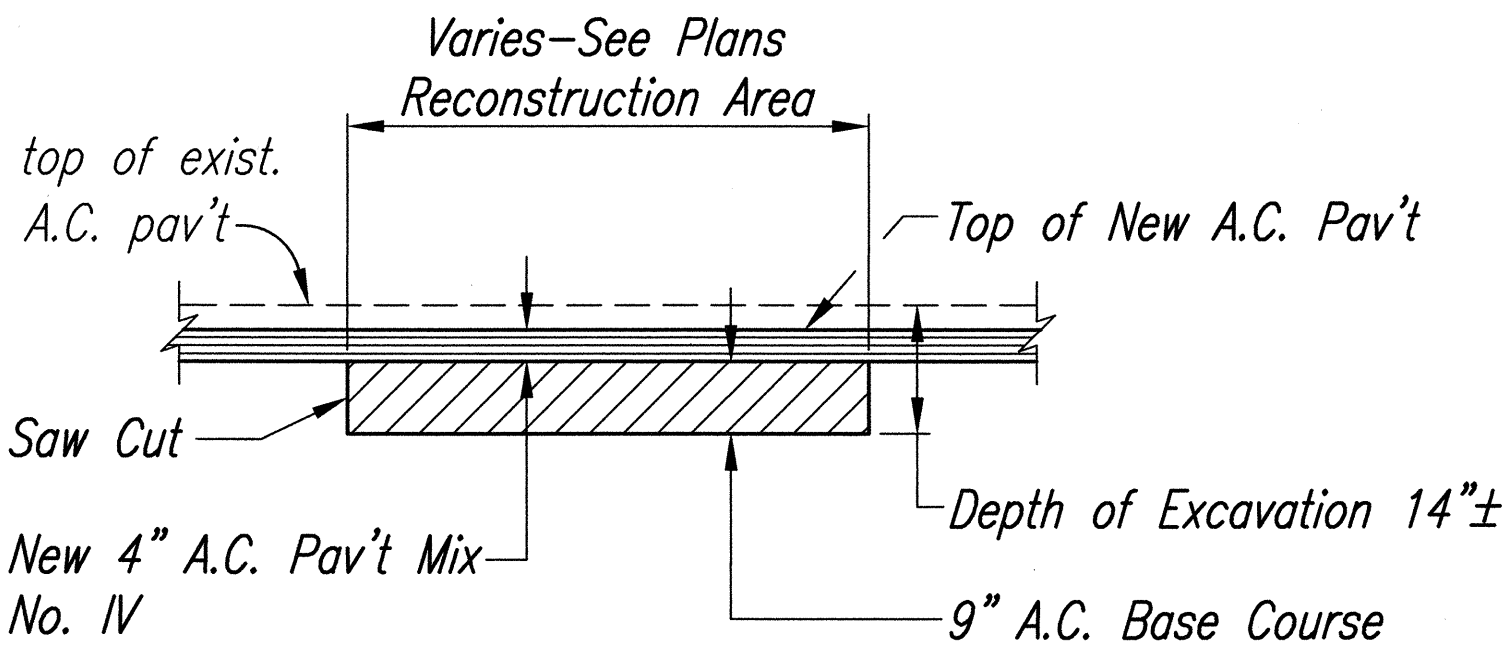


SOUTHBOUND LANES

S.B. STA. 42+45 TO S.B. STA. 45+65

TYPICAL PAVEMENT RECONSTRUCTION DETAILS
Not to Scale

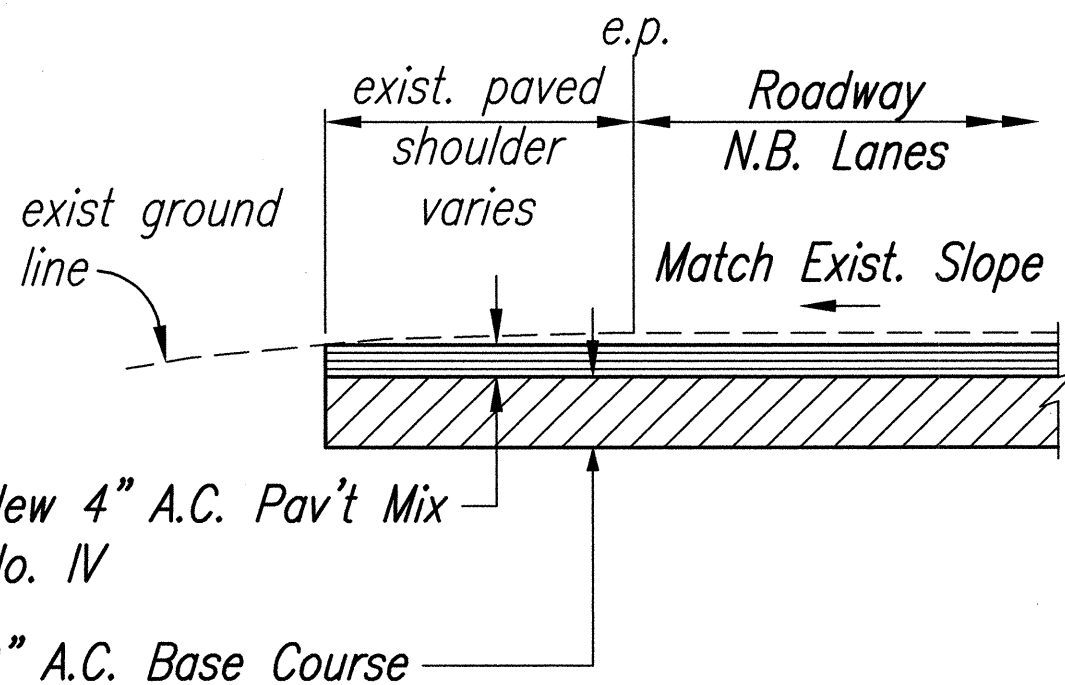

1 SECTION AT PAVED SHOULDER
Not to Scale

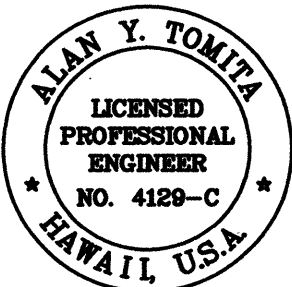

THIS WORK WAS PREPARED BY ME OR UNDER MY SUPERVISION.

Alan Y. Tomita

STATE OF HAWAII
DEPARTMENT OF TRANSPORTATION
HIGHWAYS DIVISION

TYPICAL SECTIONS & DETAILS

KAMEHAMEHA HIGHWAY RESURFACING
Kaneohe Bay Drive to Kahiko Street
F. A. Project No. NH-083-1(41)

Scale: As Shown Date: June, 1999

SHEET No. 2 OF 2 SHEETS