

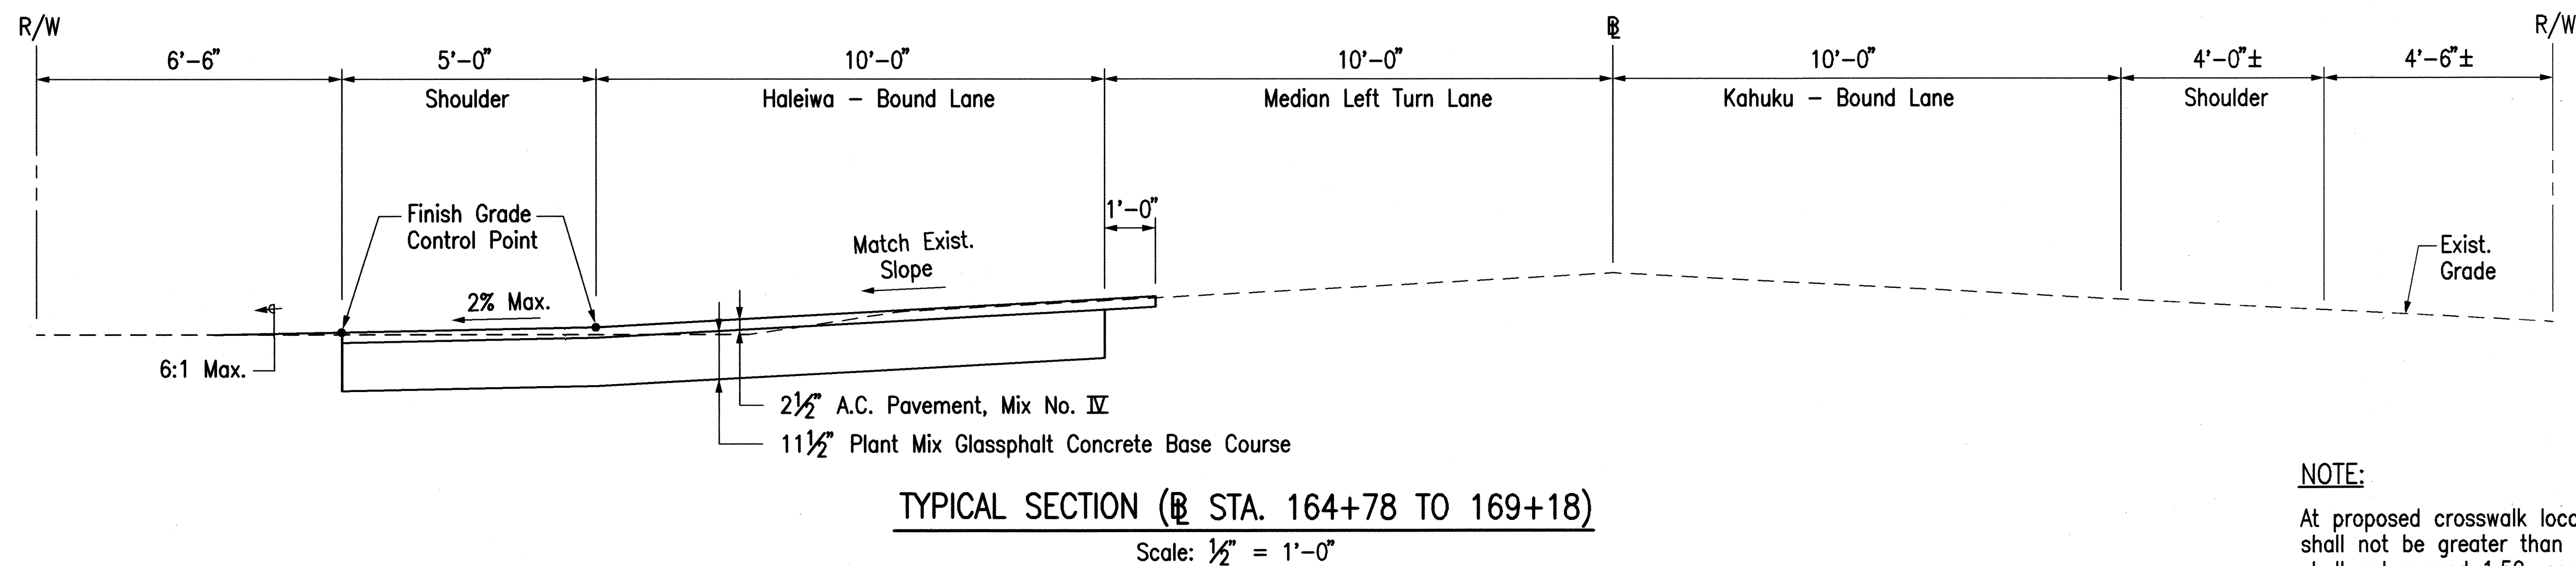
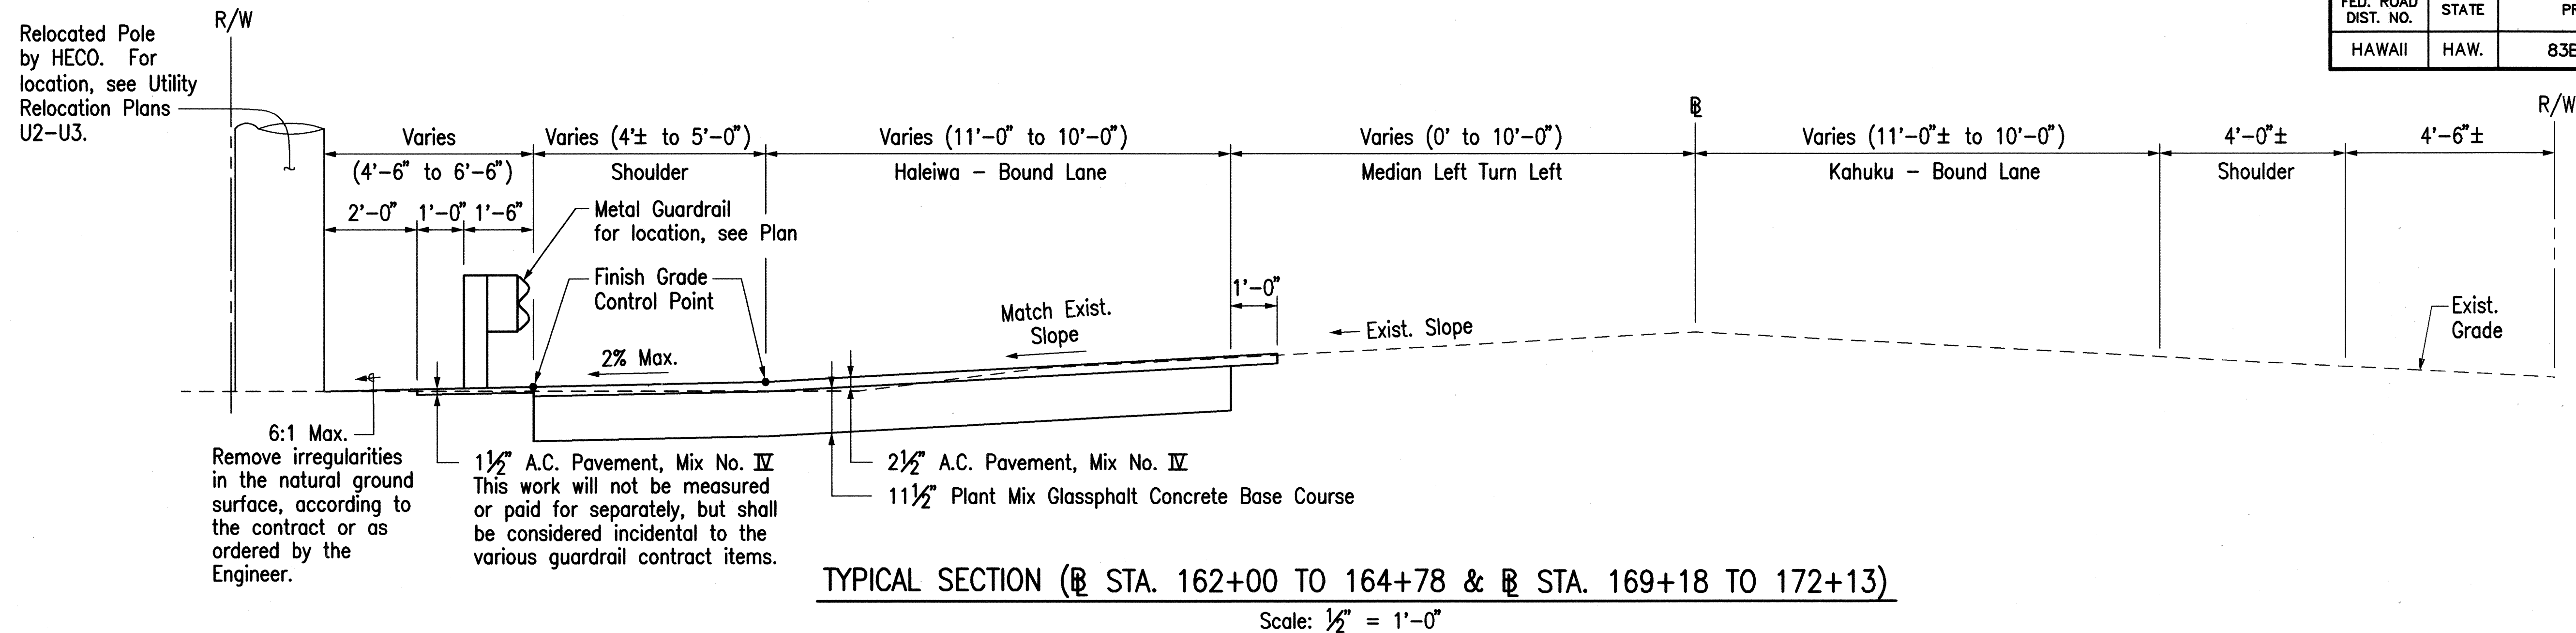
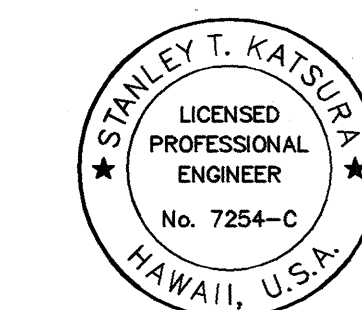


FED. ROAD DIST. NO.	STATE	PROJ. NO.	FISCAL YEAR	SHEET NO.	TOTAL SHEETS
HAWAII	HAW.	83B-01-98	2000	4	46

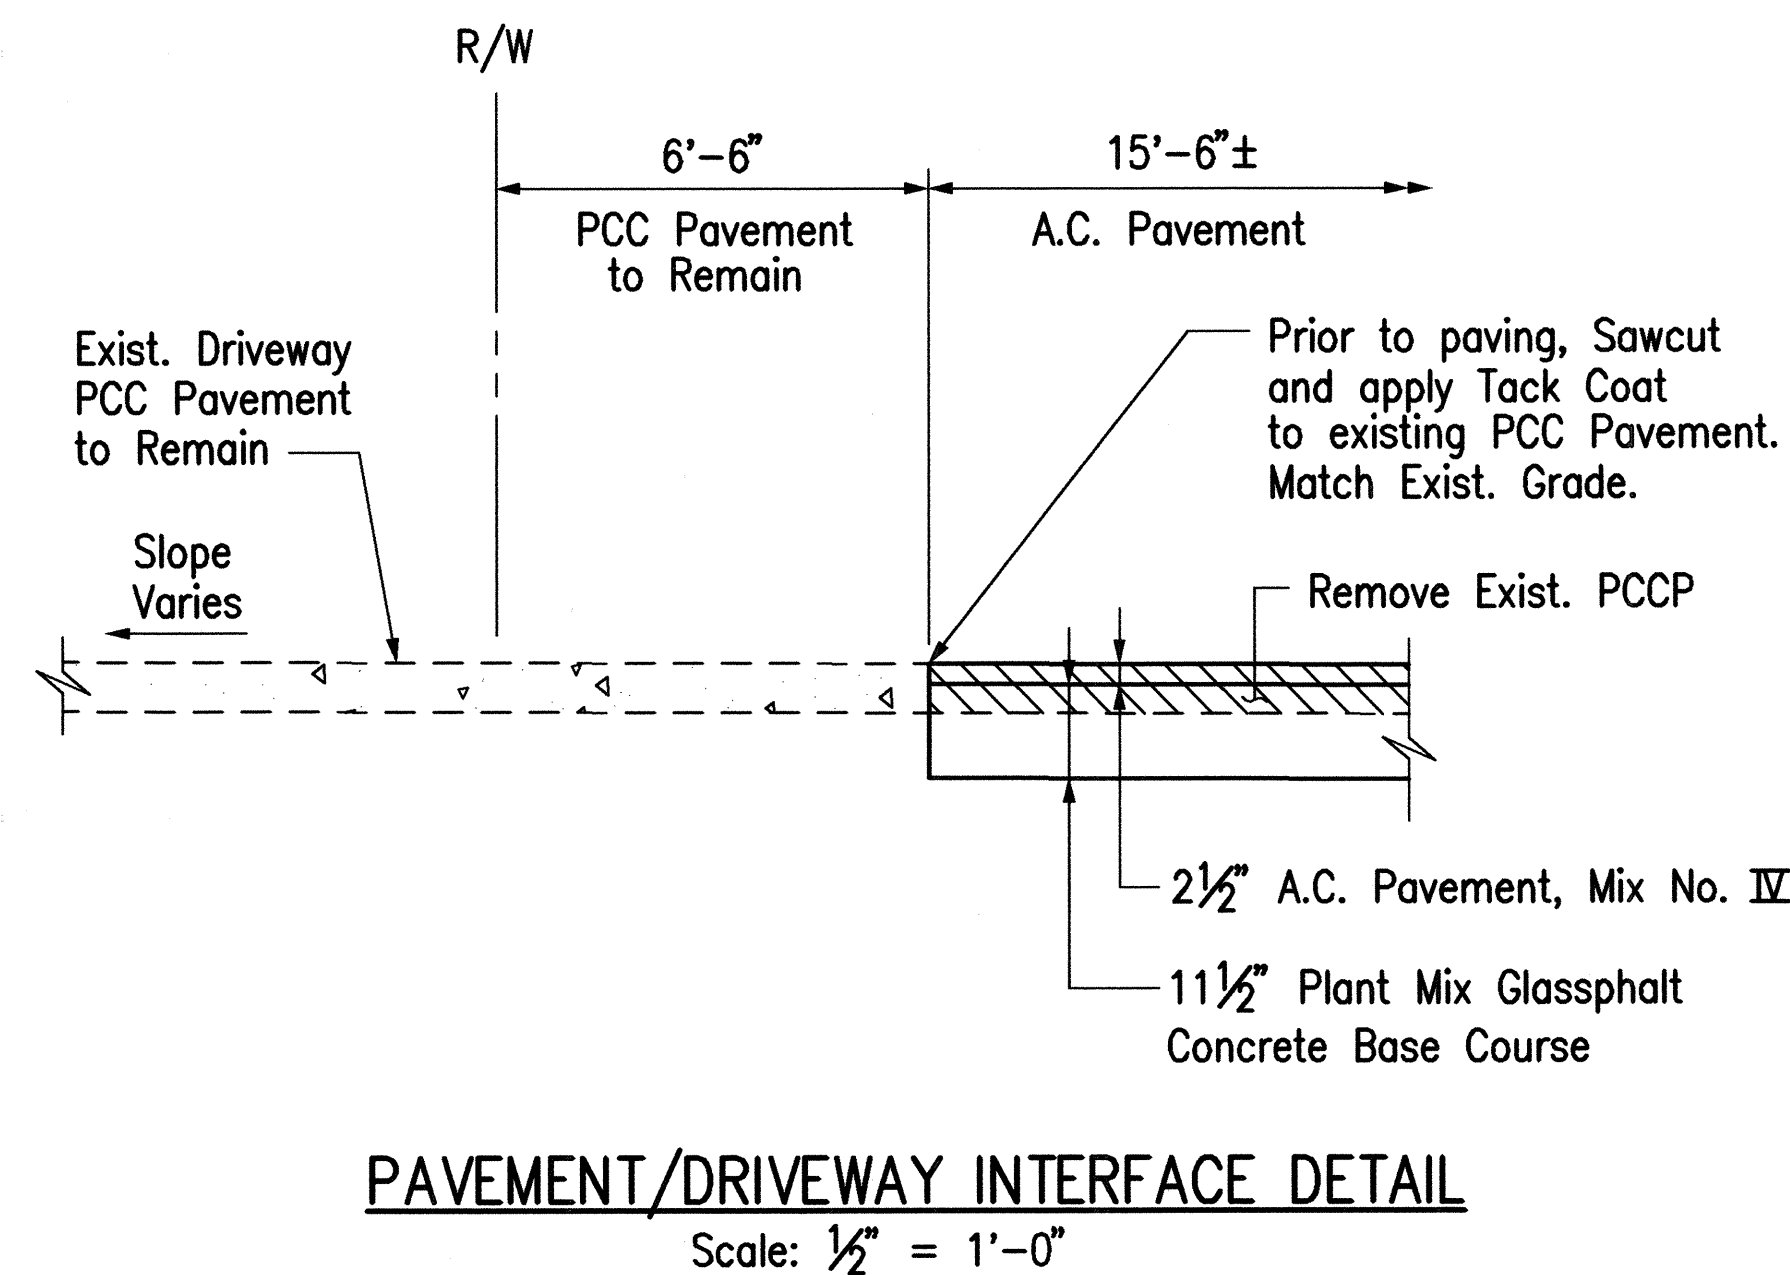

NOTE:

At proposed crosswalk locations, the running slope shall not be greater than 1:20 and the cross slope shall not exceed 1:50, according to the Americans with Disabilities Act Accessibility Guidelines (ADAAG), 4.3.7.

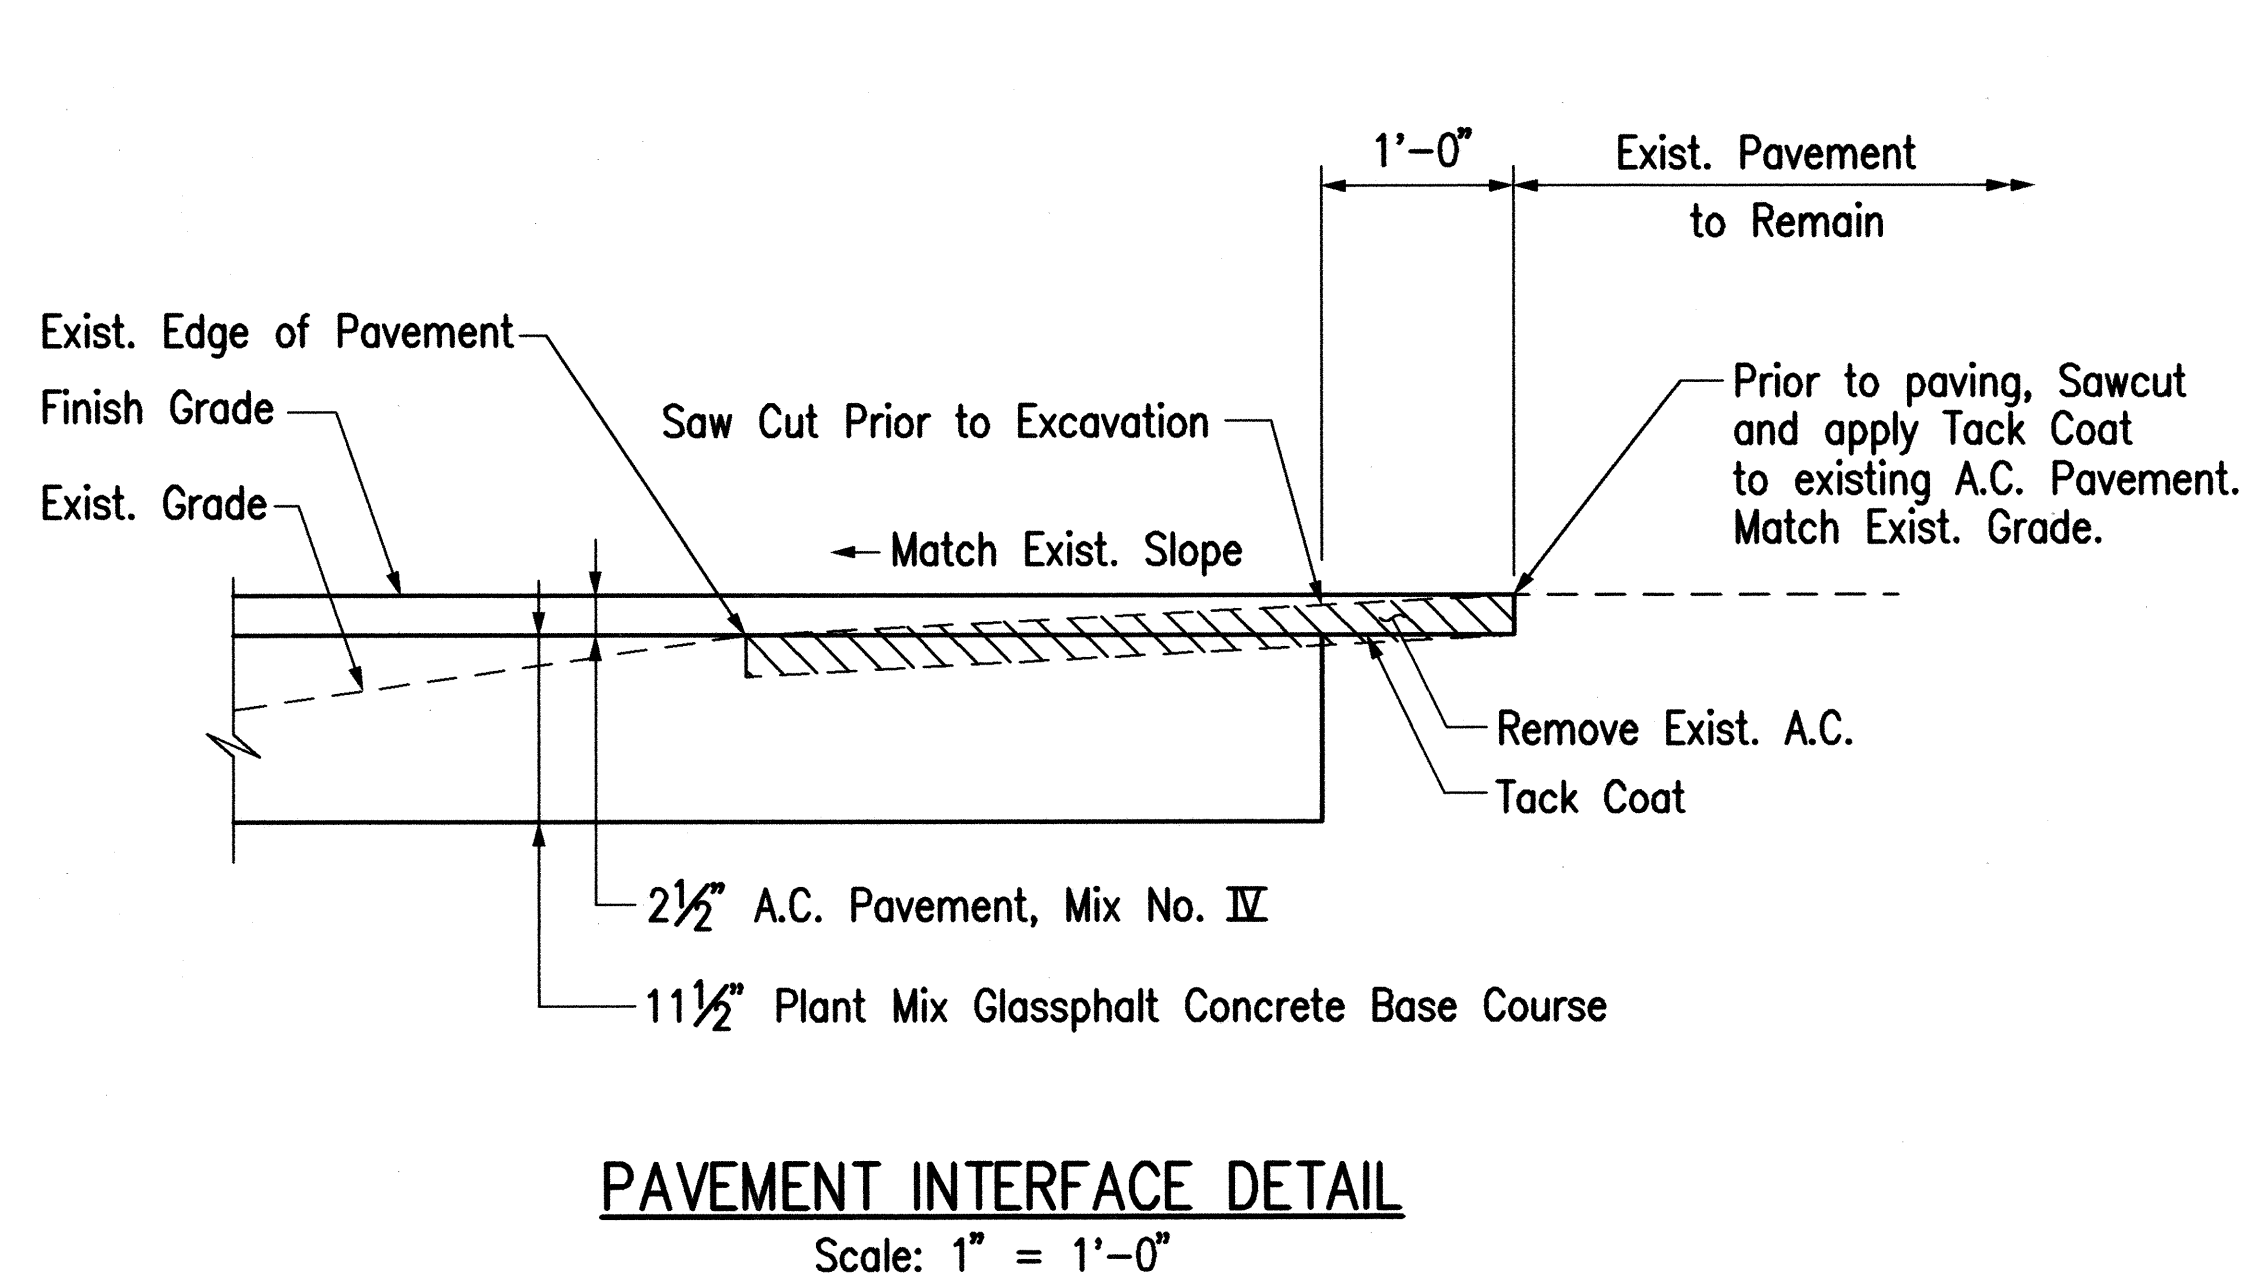

THIS WORK WAS PREPARED BY ME OR UNDER MY SUPERVISION.

*Stanley T. Katsura*

STATE OF HAWAII  
DEPARTMENT OF TRANSPORTATION  
HIGHWAYS DIVISION  
**TYPICAL SECTION  
& DETAILS**  
KAMEHAMEHA HIGHWAY  
INTERSECTION IMPROVEMENTS AT PUPUKEA ROAD  
PROJECT NO. 83B-01-98  
SCALE: AS SHOWN      DATE: FEBRUARY 2000  
SHEET NO. T1 OF 1 SHEETS

DATE	_____
SURVEY PLOTTED BY	_____
ORIGINAL DRAWN BY	_____
NOTE BOOK DESIGNED BY	_____
CHECKED BY	_____
No.	_____

CD by E DELA CRUZ, 95-52