

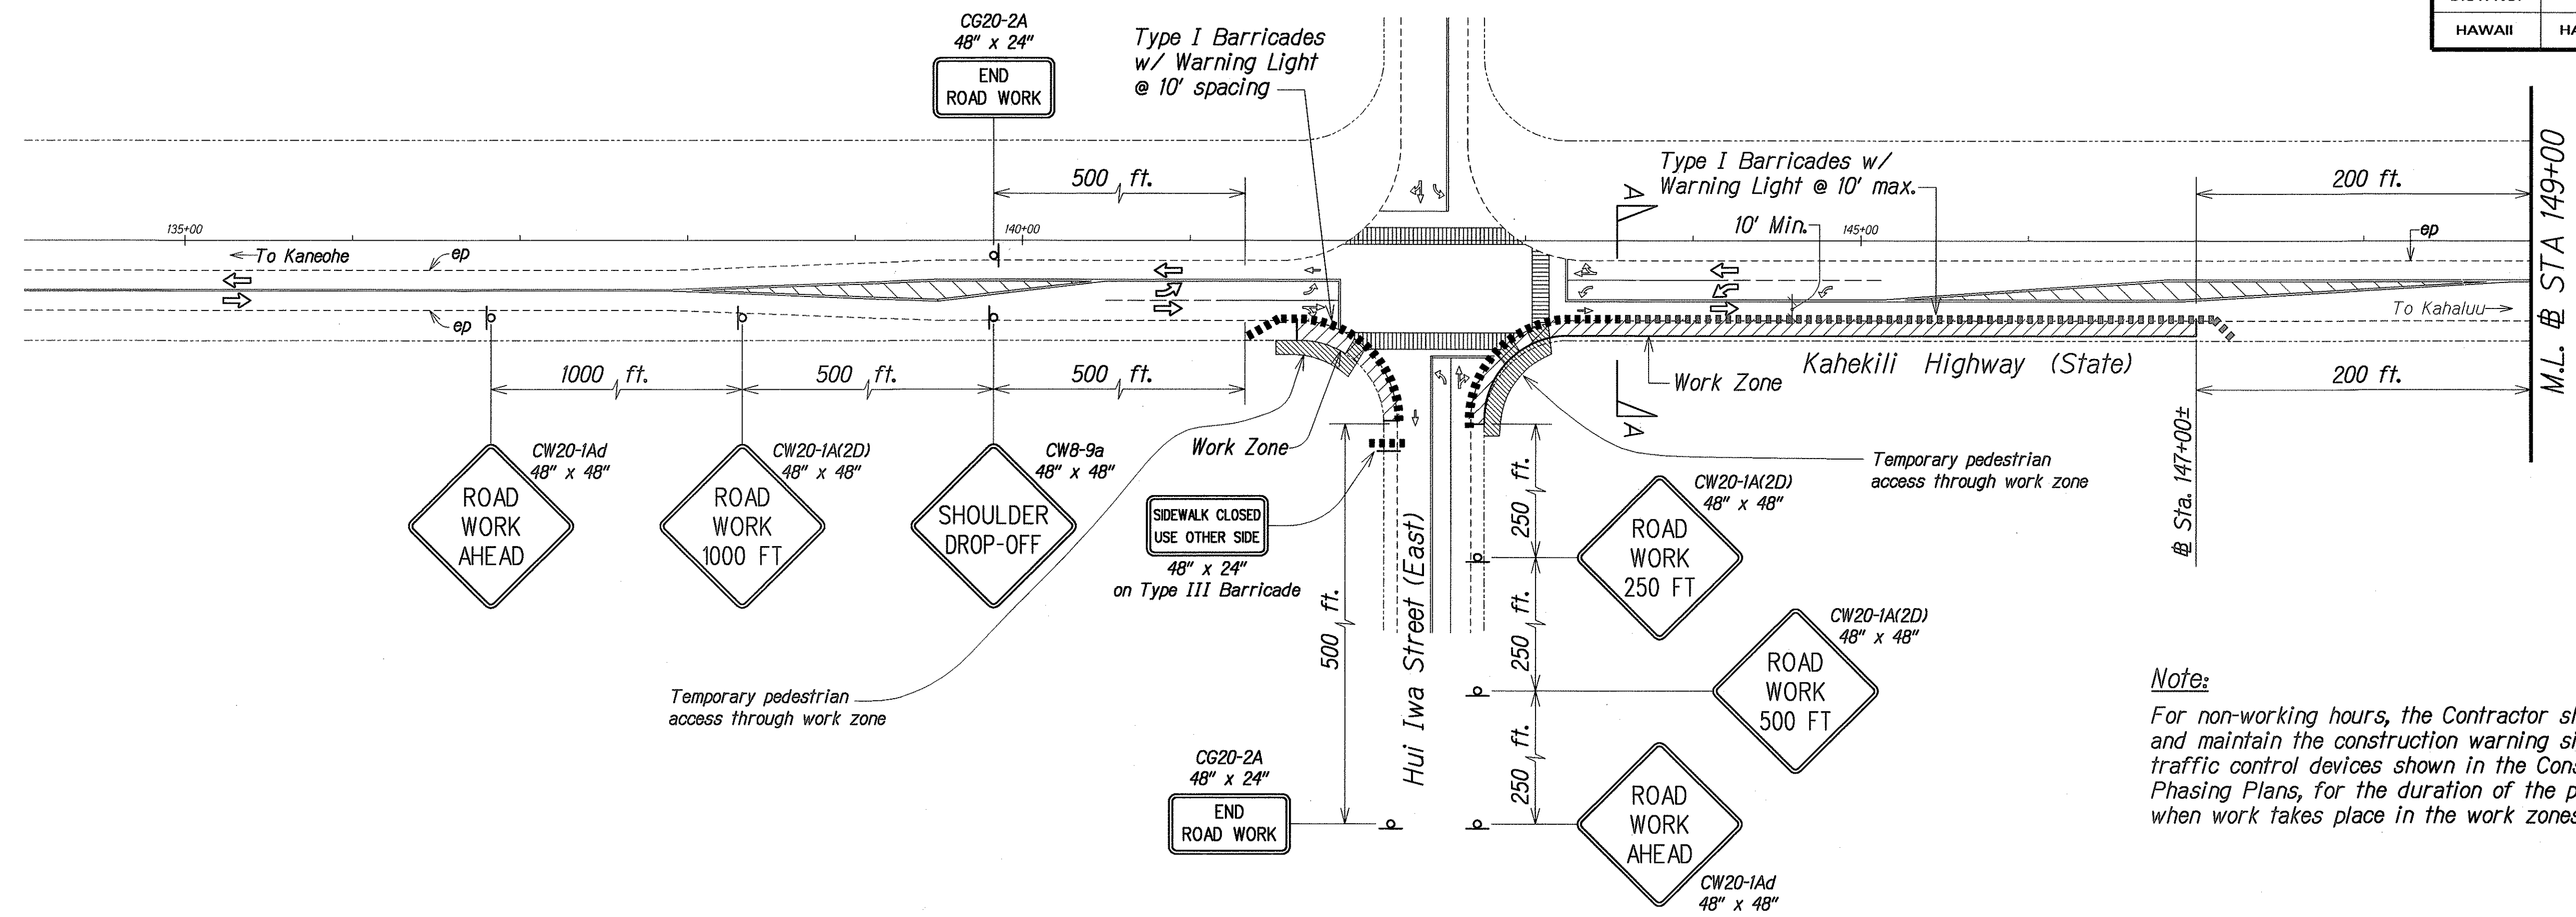


FED. ROAD DIST. NO.	STATE	PROJ. NO.	FISCAL YEAR	SHEET NO.	TOTAL SHEETS
HAWAII	HAW.	83F-02-00M	2004	52	98

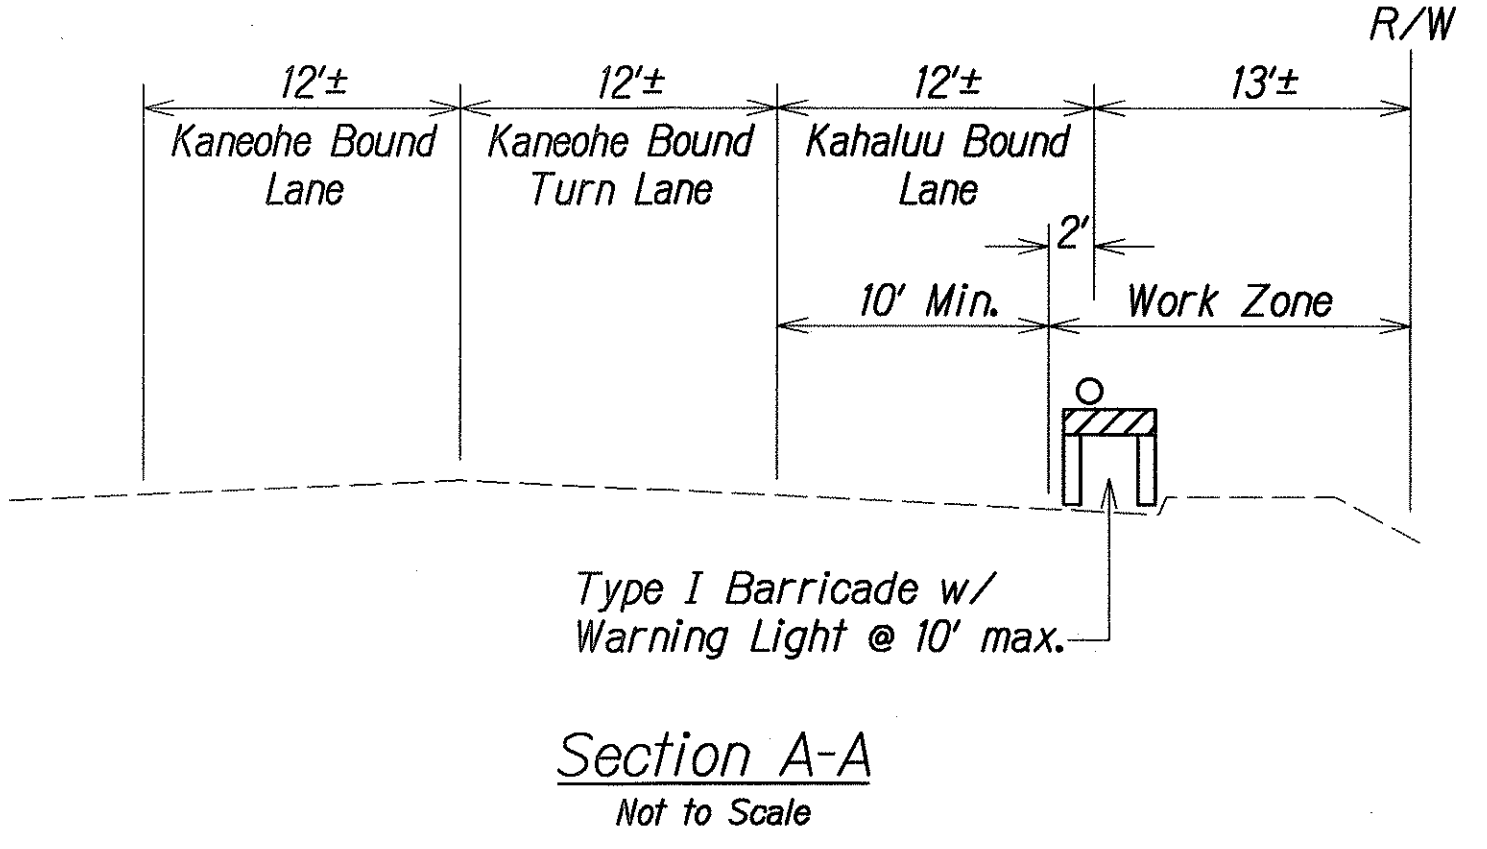

Note:
For non-working hours, the Contractor shall install and maintain the construction warning signs and traffic control devices shown in the Construction Phasing Plans, for the duration of the project when work takes place in the work zones shown.

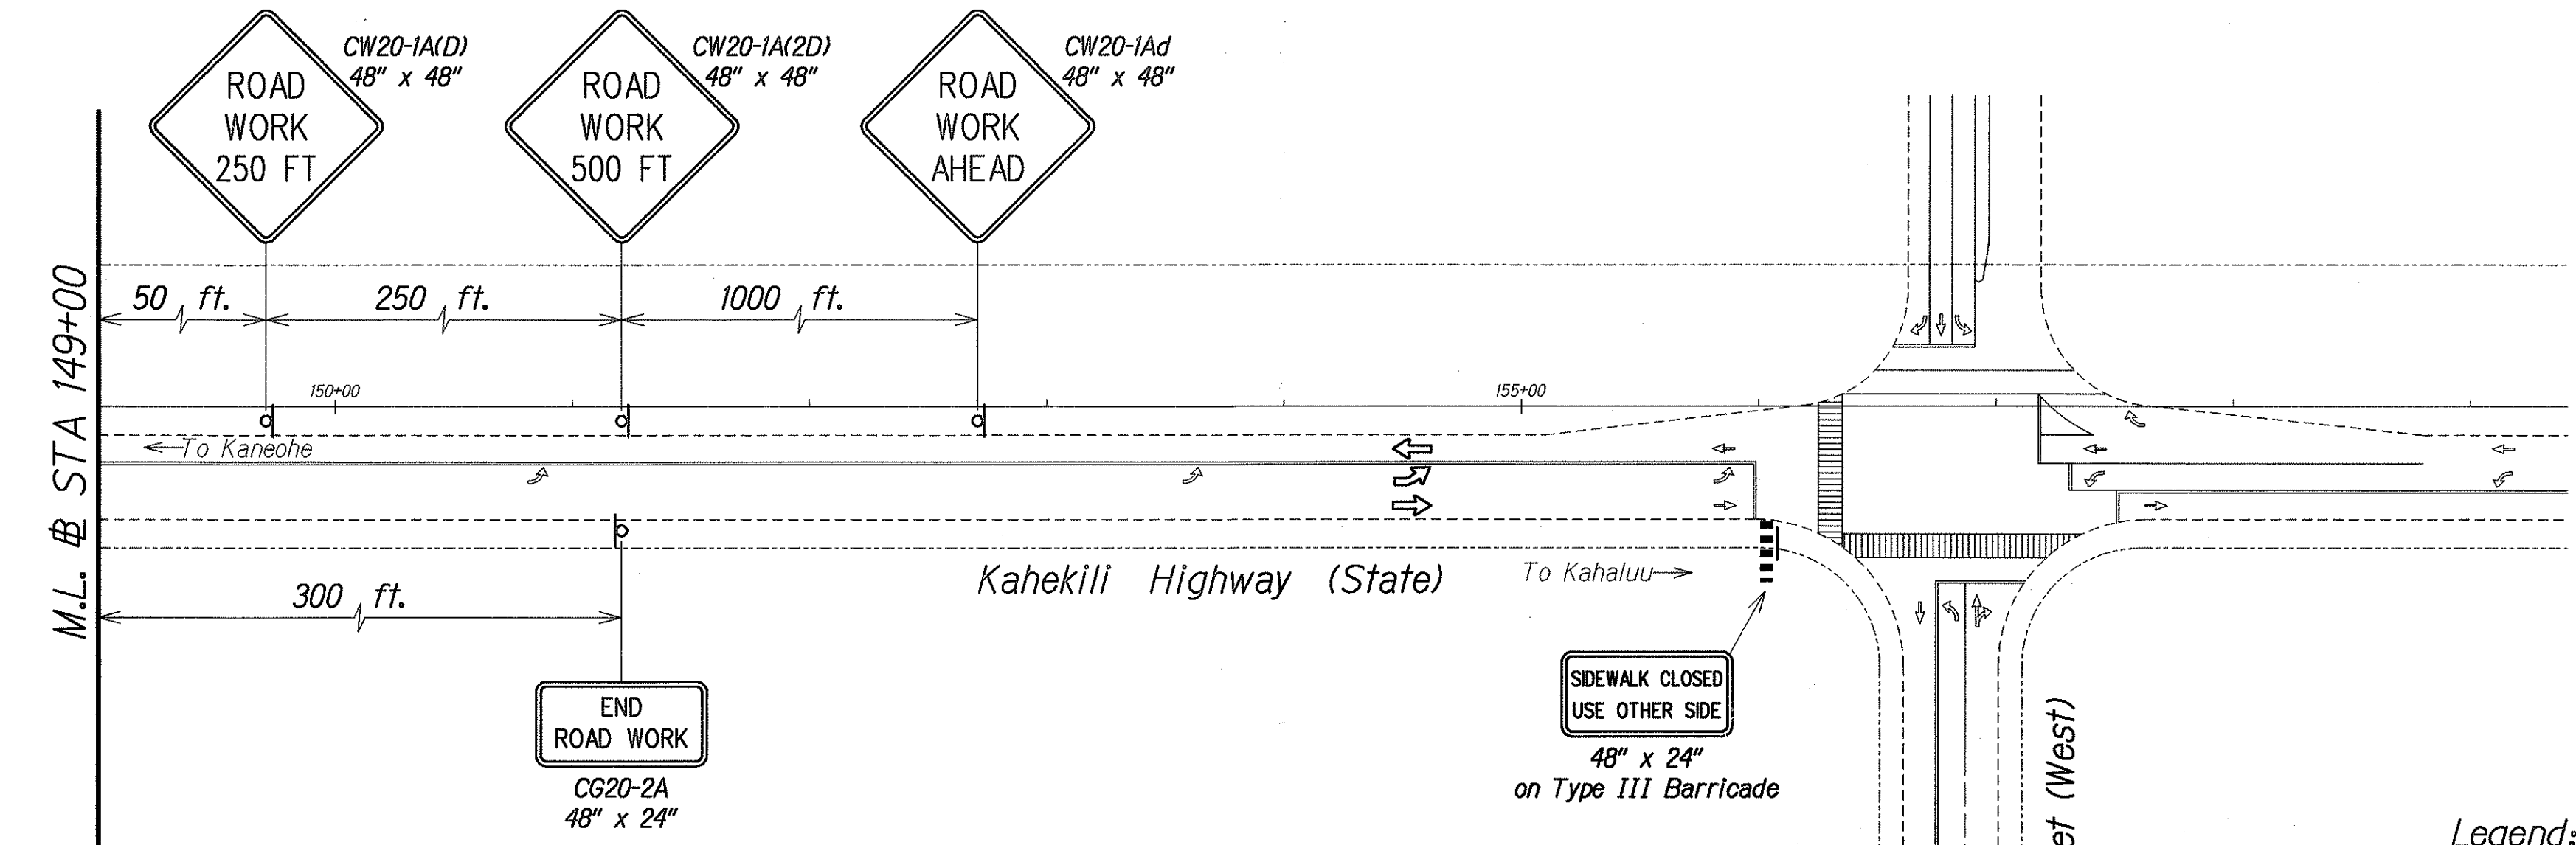

- Legend:**
- Type I Barricade w/ Warning Light
 - ➔ Traffic Direction
 - ▨ Work Zone





THIS WORK WAS PREPARED BY ME OR UNDER MY SUPERVISION AND CONSTRUCTION OF THIS PROJECT WILL BE UNDER MY OBSERVATION
Glenn K. Ikeda
Professional Engineer
License Expires: 4-30-04

STATE OF HAWAII
DEPARTMENT OF TRANSPORTATION
HIGHWAYS DIVISION


TYPICAL 1
CONSTRUCTION PHASING PLAN
KAHEKILI HIGHWAY LIGHTING IMPROVEMENTS
Haiku Road to Ahuimanu Place
Project No. 83F-02-00M
Scale: As Noted Date: Sept. 2002
SHEET No. 1 OF 2 SHEETS

SURVEY PLOTTED BY	DATE
DRAWN BY	
CHECKED BY	
NOTED BY	
ORIGINAL PLAN	
NOTE BOOK	

FED. ROAD DIST. NO.	STATE	PROJ. NO.	FISCAL YEAR	SHEET NO.	TOTAL SHEETS
HAWAII	HAW.	83F-02-00M	2004	53	98

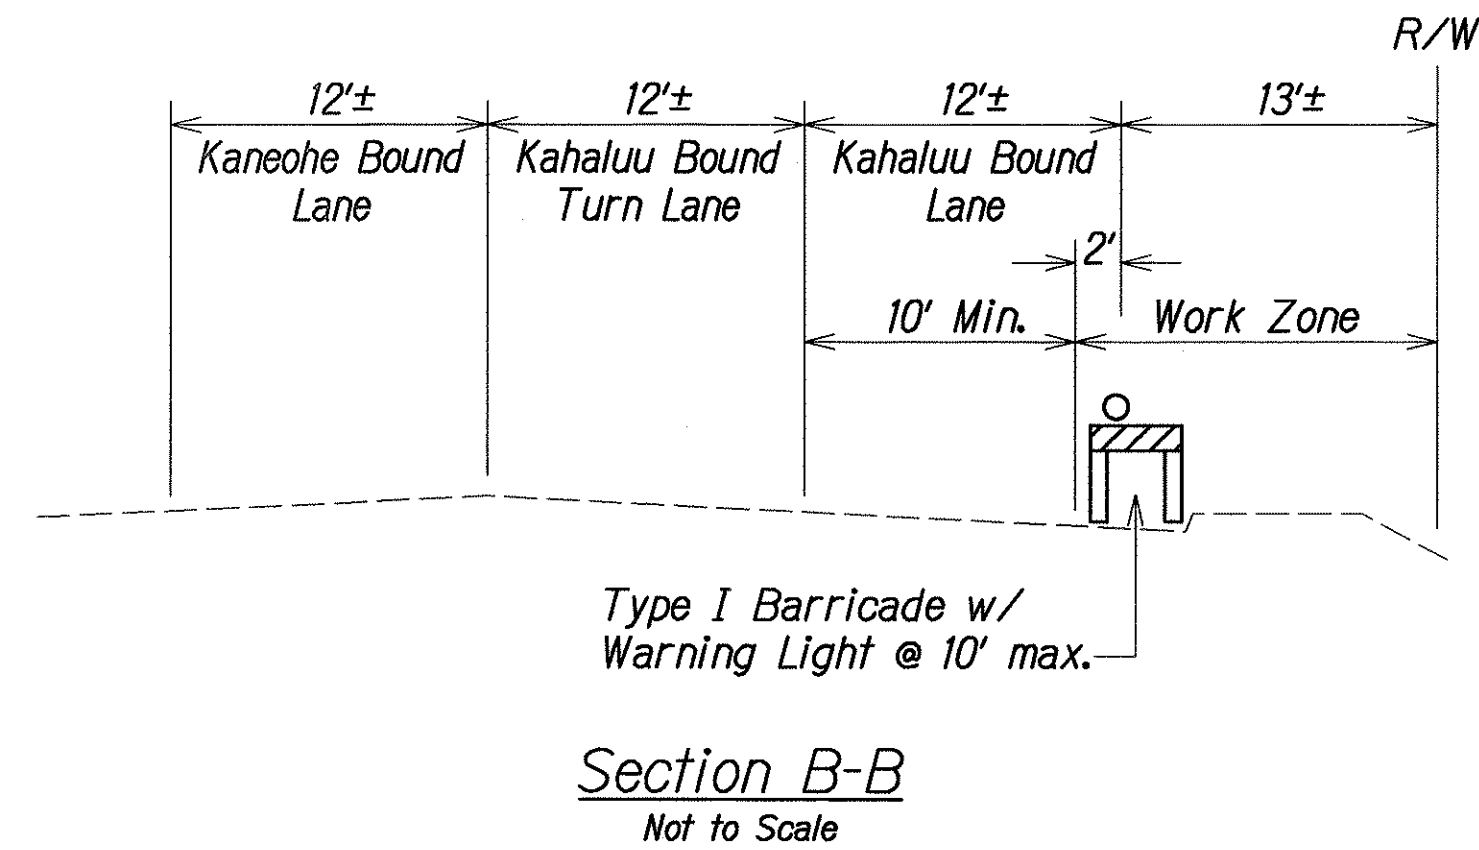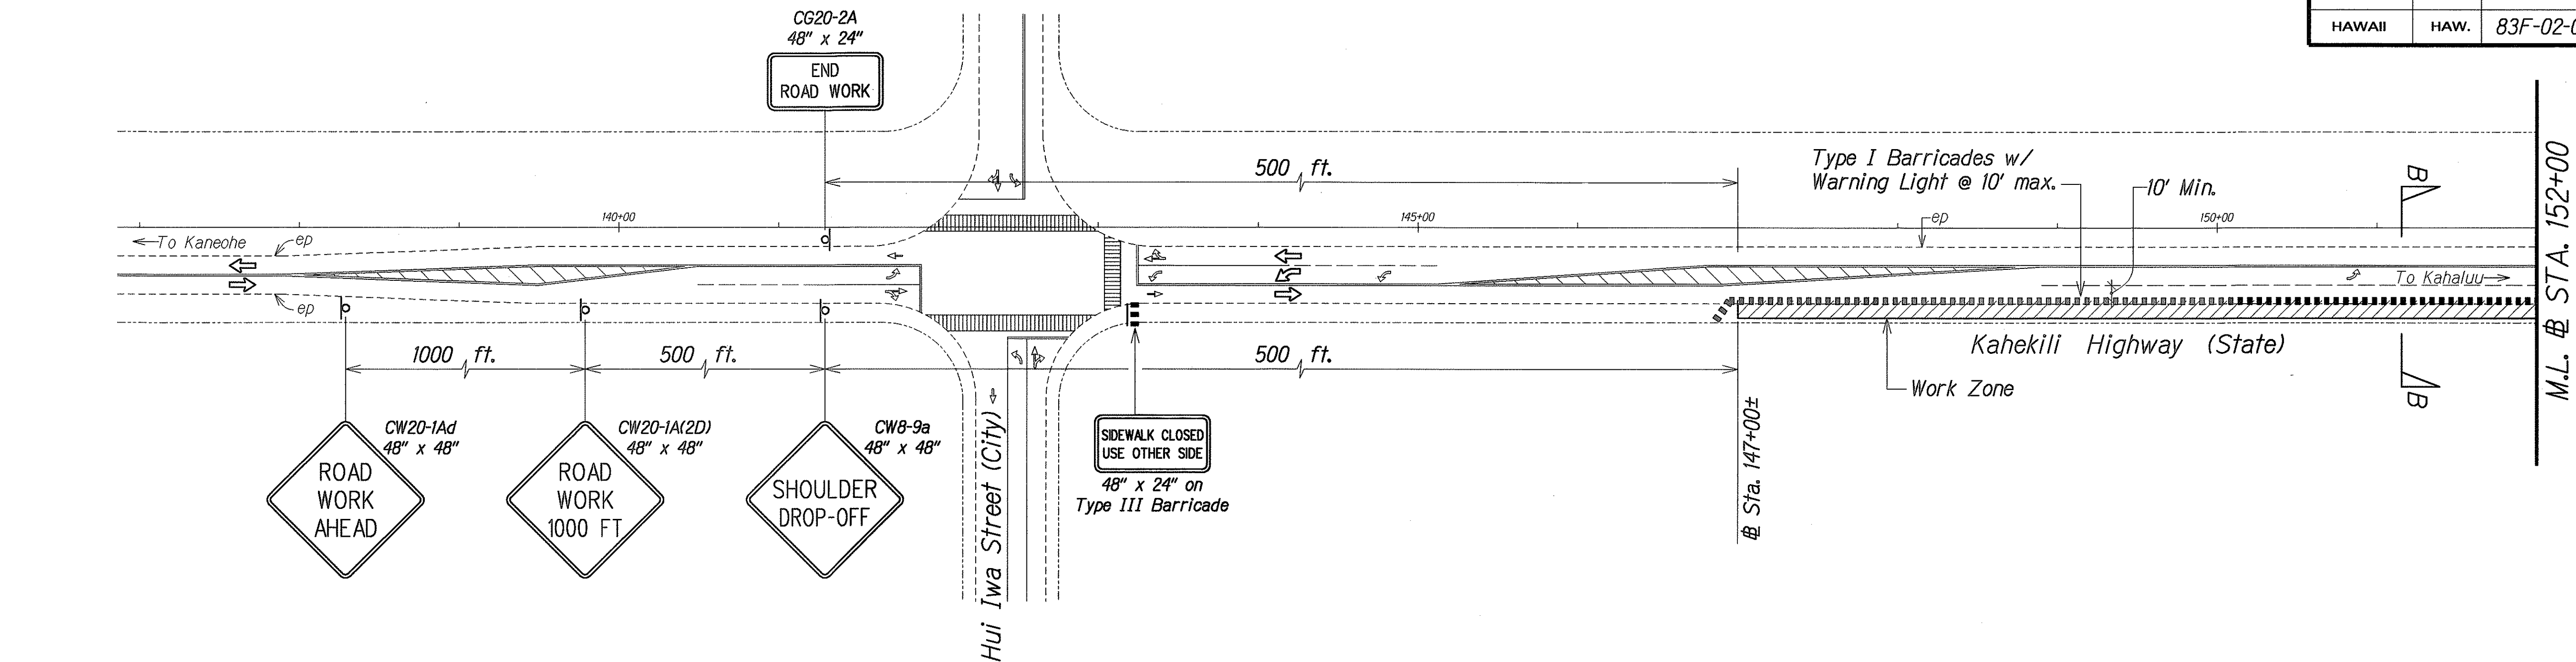

Note:
For non-working hours, the Contractor shall install and maintain the construction warning signs and traffic control devices shown in the Construction Phasing Plans, for the duration of the project when work takes place in the work zones shown.

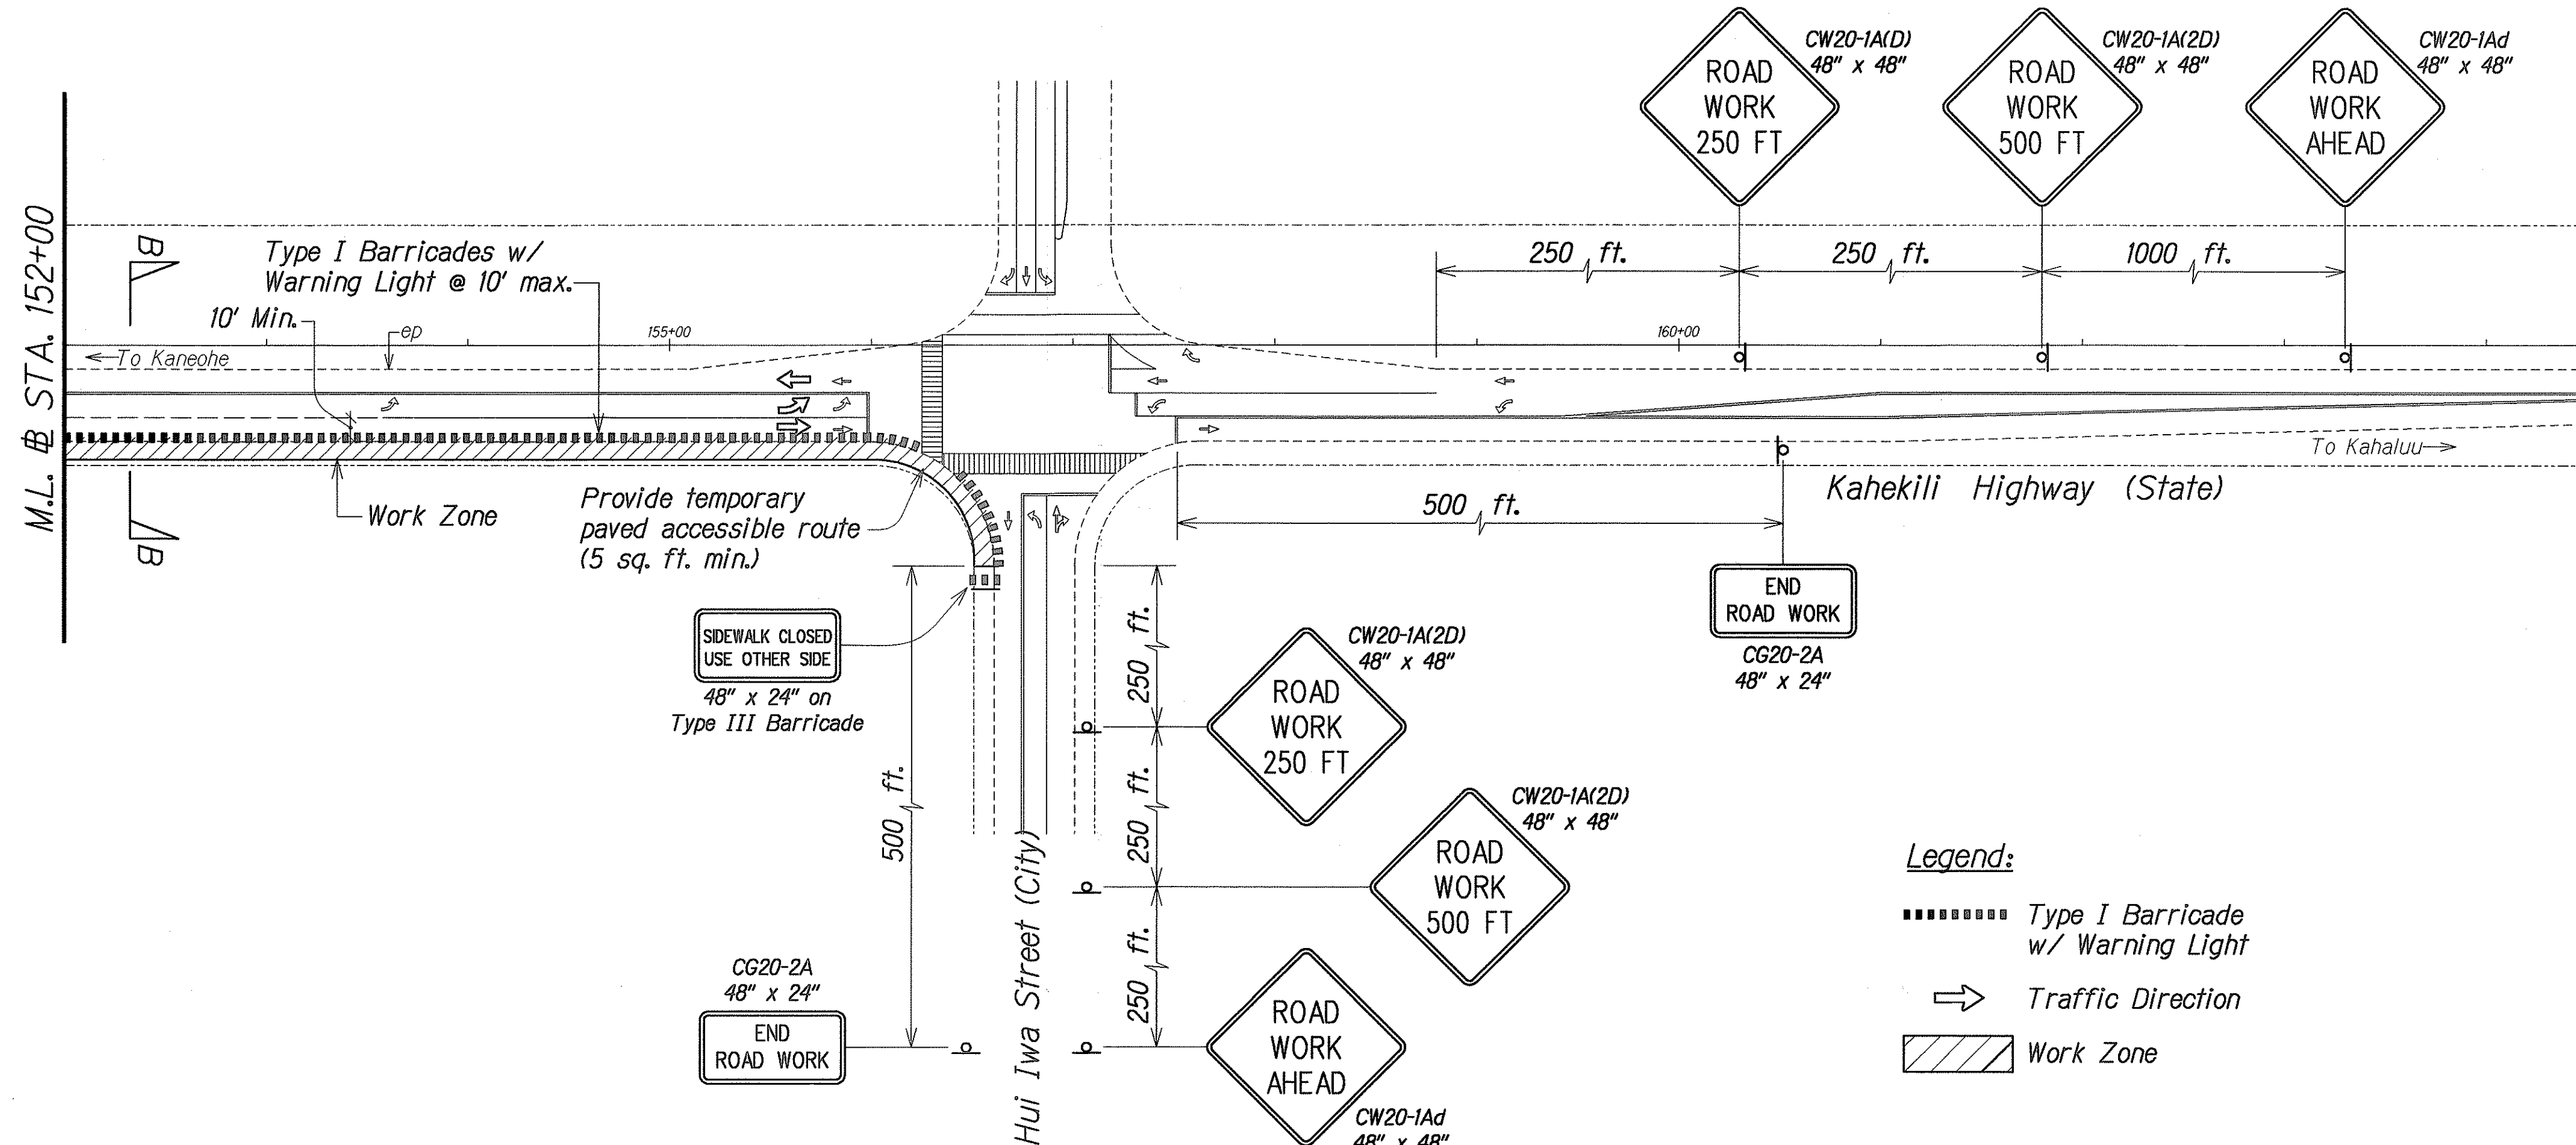

- Legend:**
- Type I Barricade w/ Warning Light
 - Traffic Direction
 - Work Zone

TYPICAL 2 - CONSTRUCTION PHASING PLAN
SCALE: 1" = 60'

ORIGINAL PLAN	SURVEY PLOTTED BY	DATE
DESIGNED BY	DRAWN BY	
CHECKED BY	NOTED BY	
DATE		

THIS WORK WAS PREPARED BY ME OR UNDER MY SUPERVISION AND CONSTRUCTION OF THIS PROJECT WILL BE UNDER MY OBSERVATION.
For En. Inc.
880 PARK ENGINEERING
LICENSE EXPIRES: 4-30-04

STATE OF HAWAII
DEPARTMENT OF TRANSPORTATION
HIGHWAYS DIVISION

TYPICAL 2
CONSTRUCTION PHASING PLAN

KAHEKILI HIGHWAY LIGHTING IMPROVEMENTS
Haiku Road to Ahuimanu Place
Project No. 83F-02-00M

Scale: As Noted Date: Sept. 2002

SHEET No. 2 OF 2 SHEETS