




FED. ROAD DIST. NO.	STATE	PROJ. NO.	FISCAL YEAR	SHEET NO.	TOTAL SHEETS
HAWAII	HAW.	83G-01-03M	2005	34	47

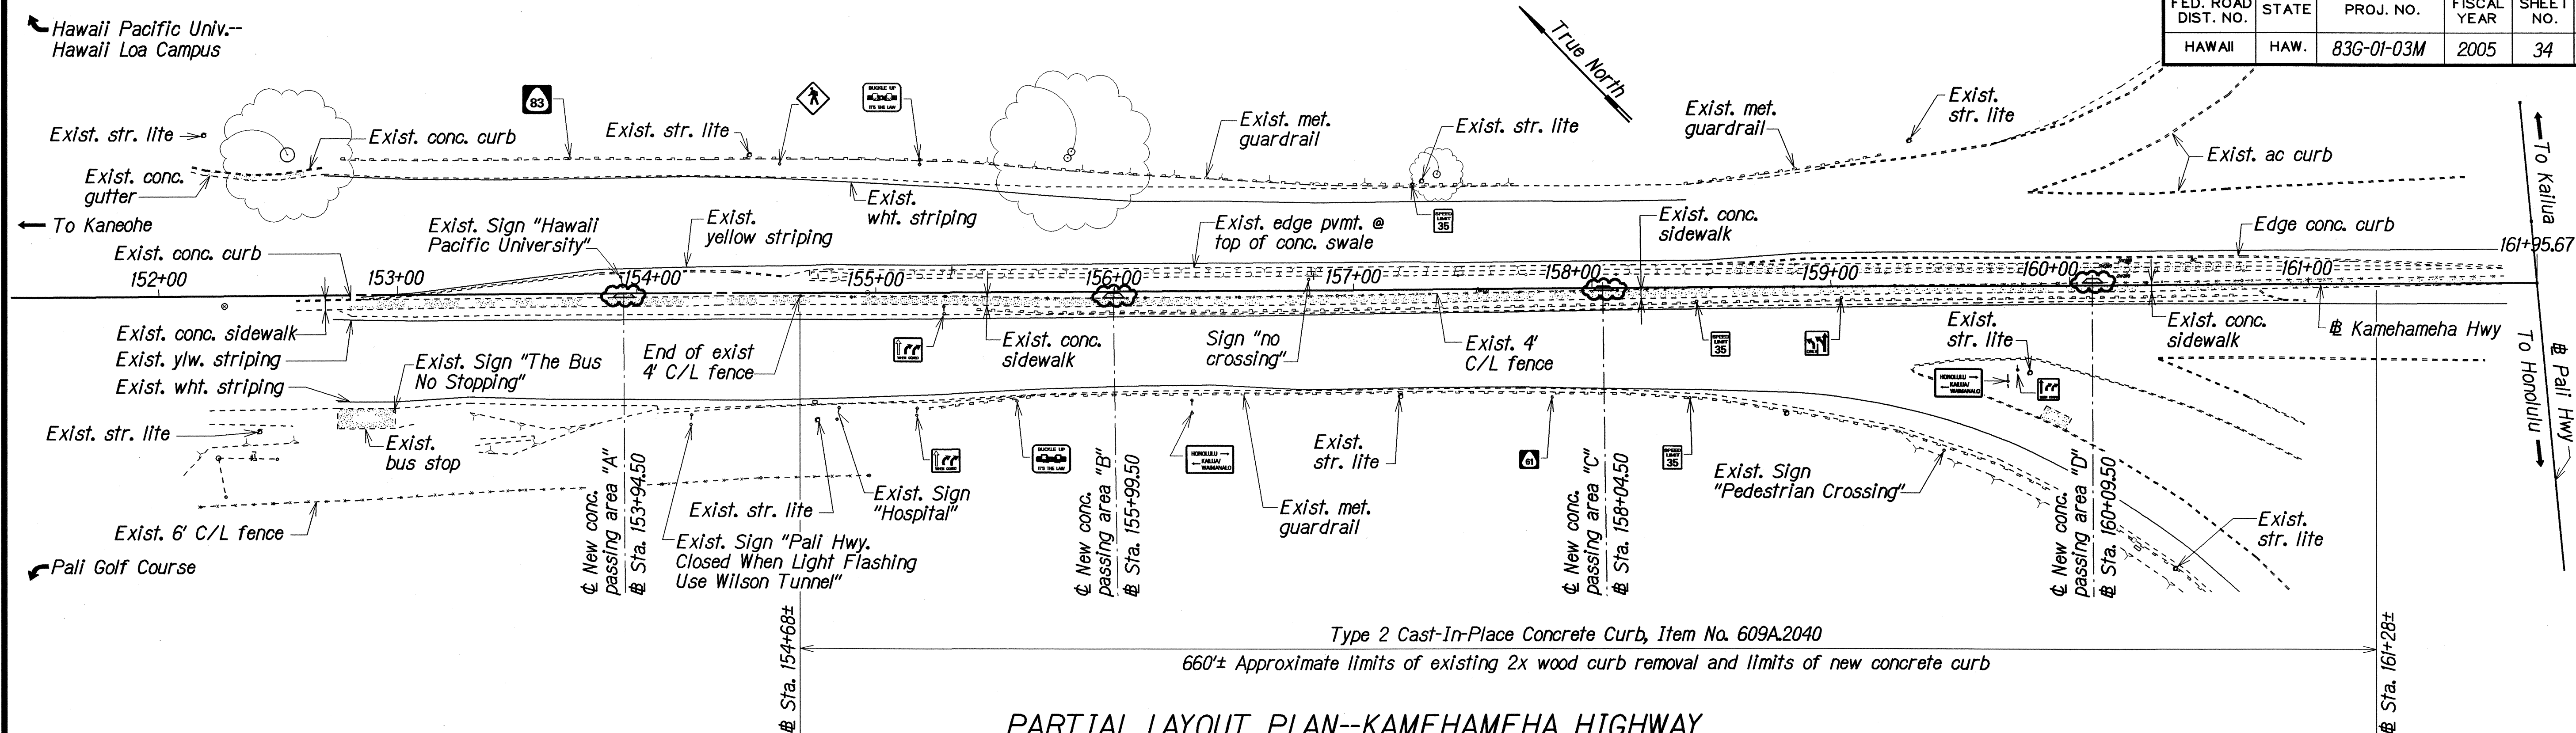


PARTIAL LAYOUT PLAN--KAMEHAMEHA HIGHWAY
Not to Scale

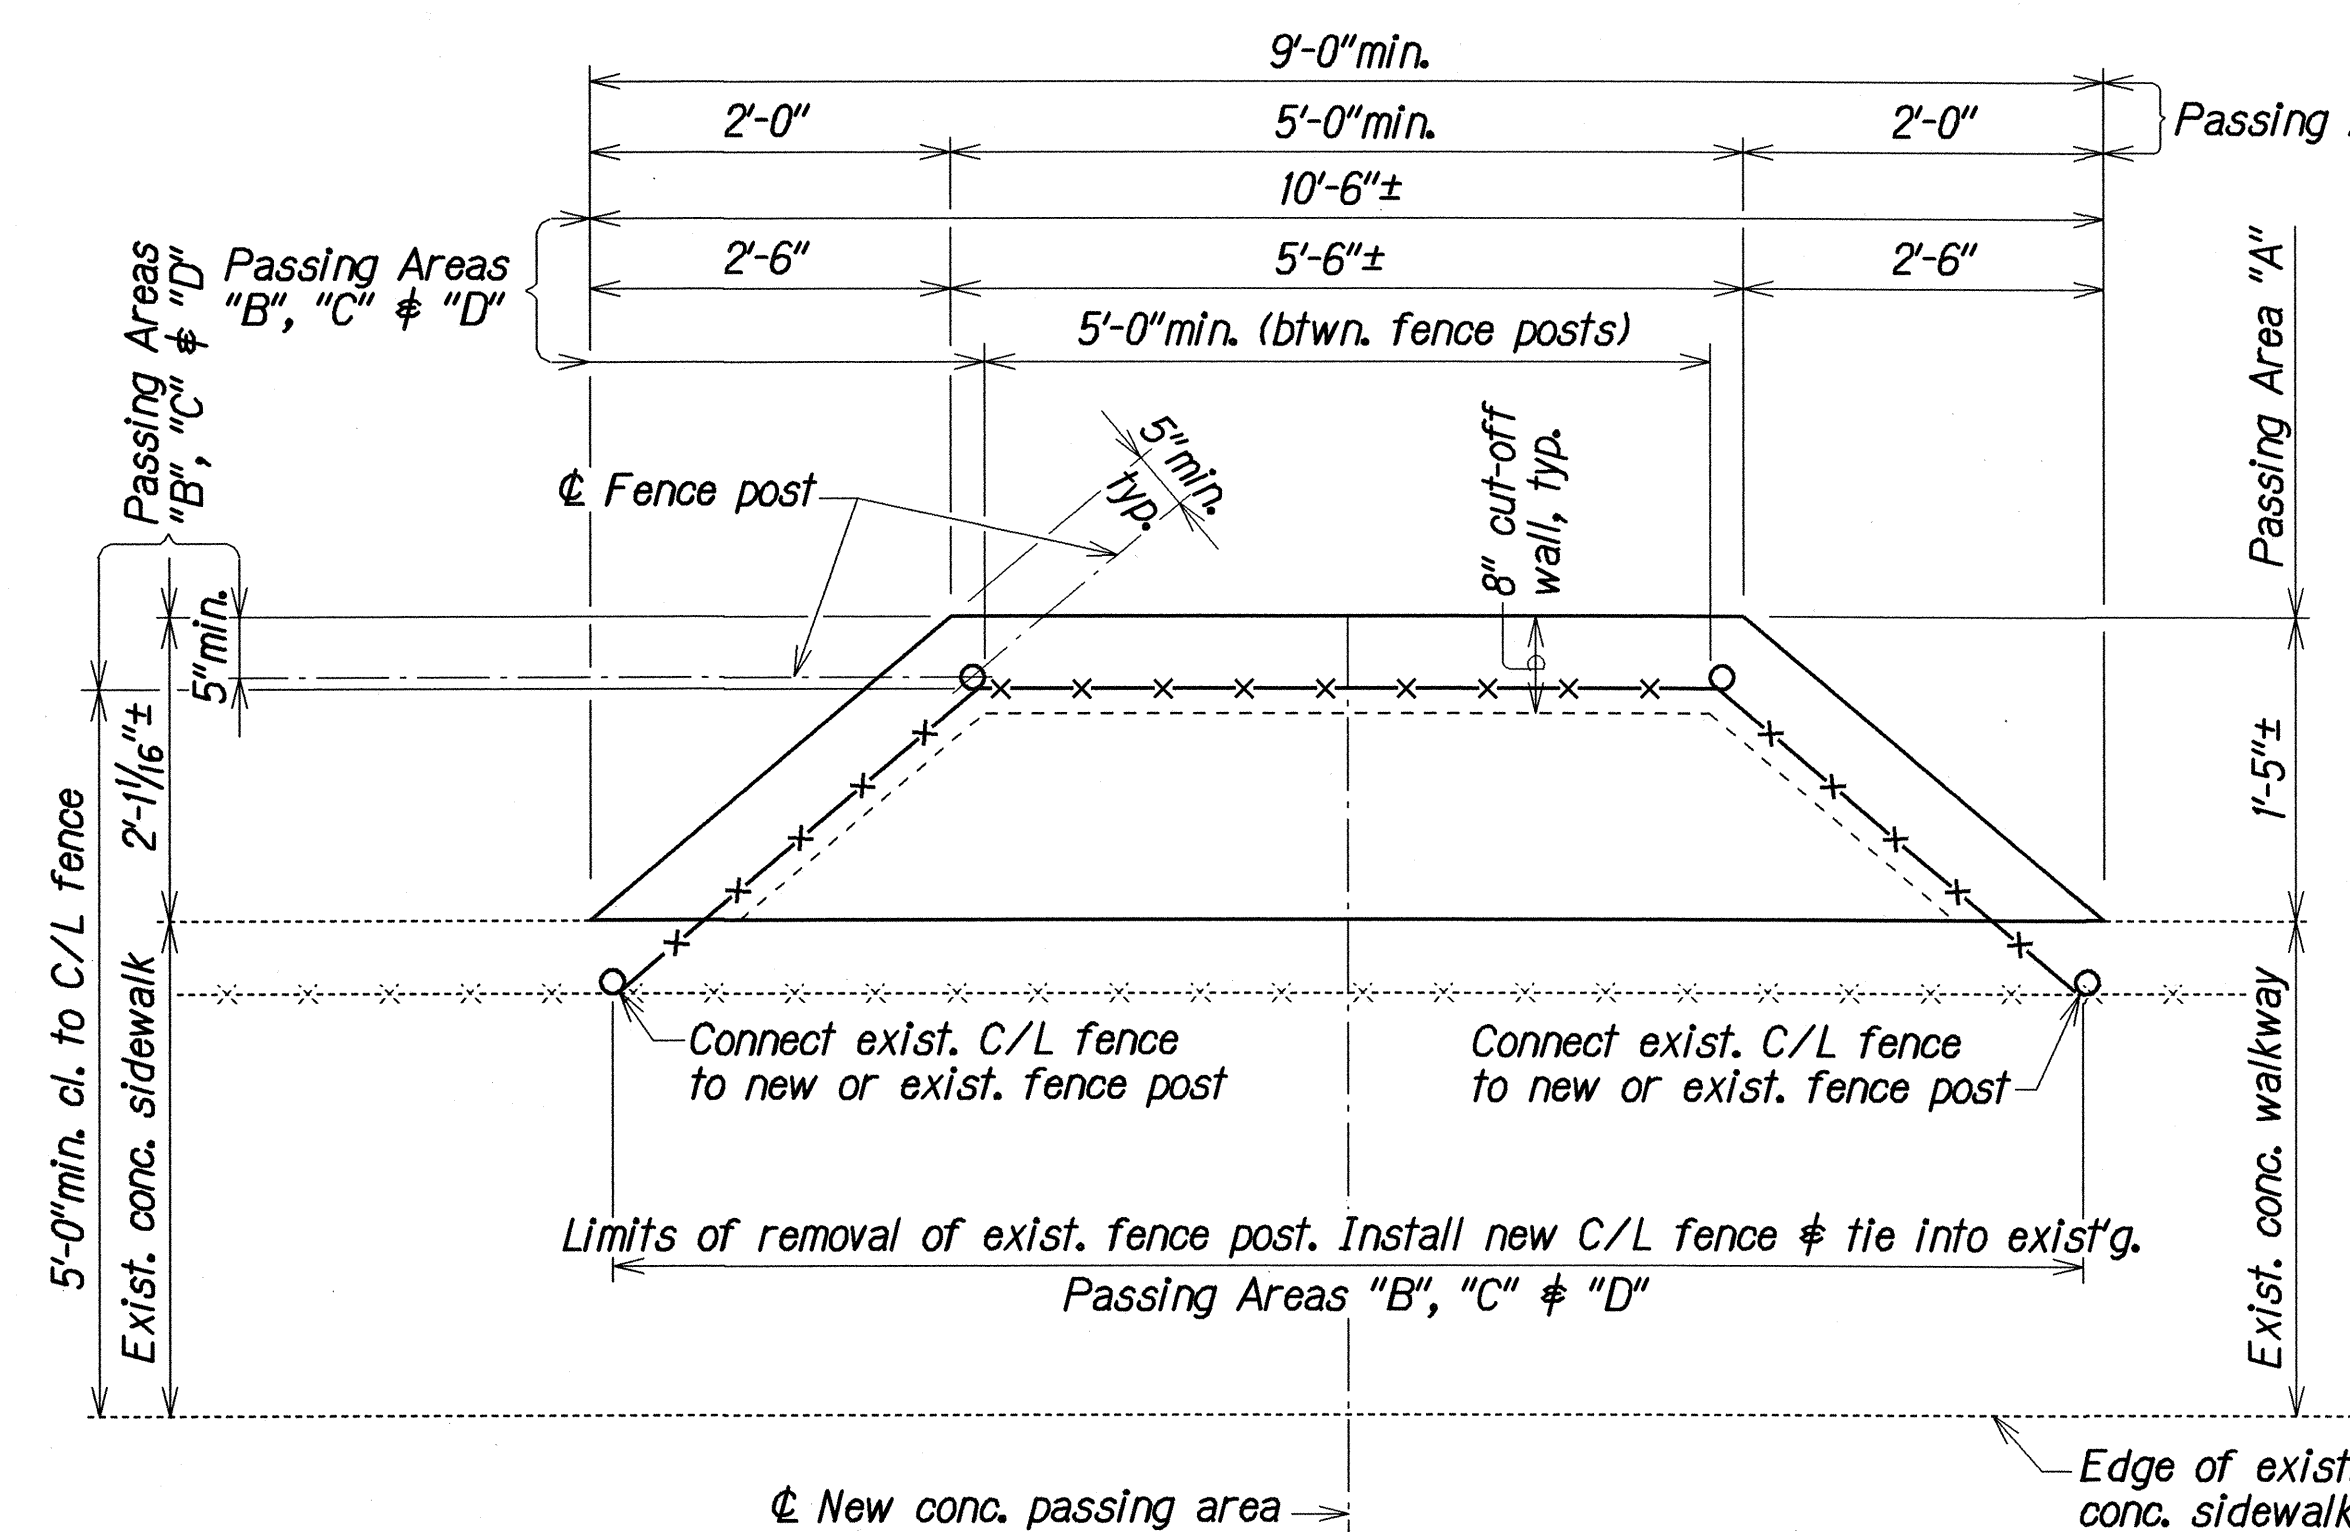

PLAN--NEW CONCRETE PASSING AREA*
Not to Scale

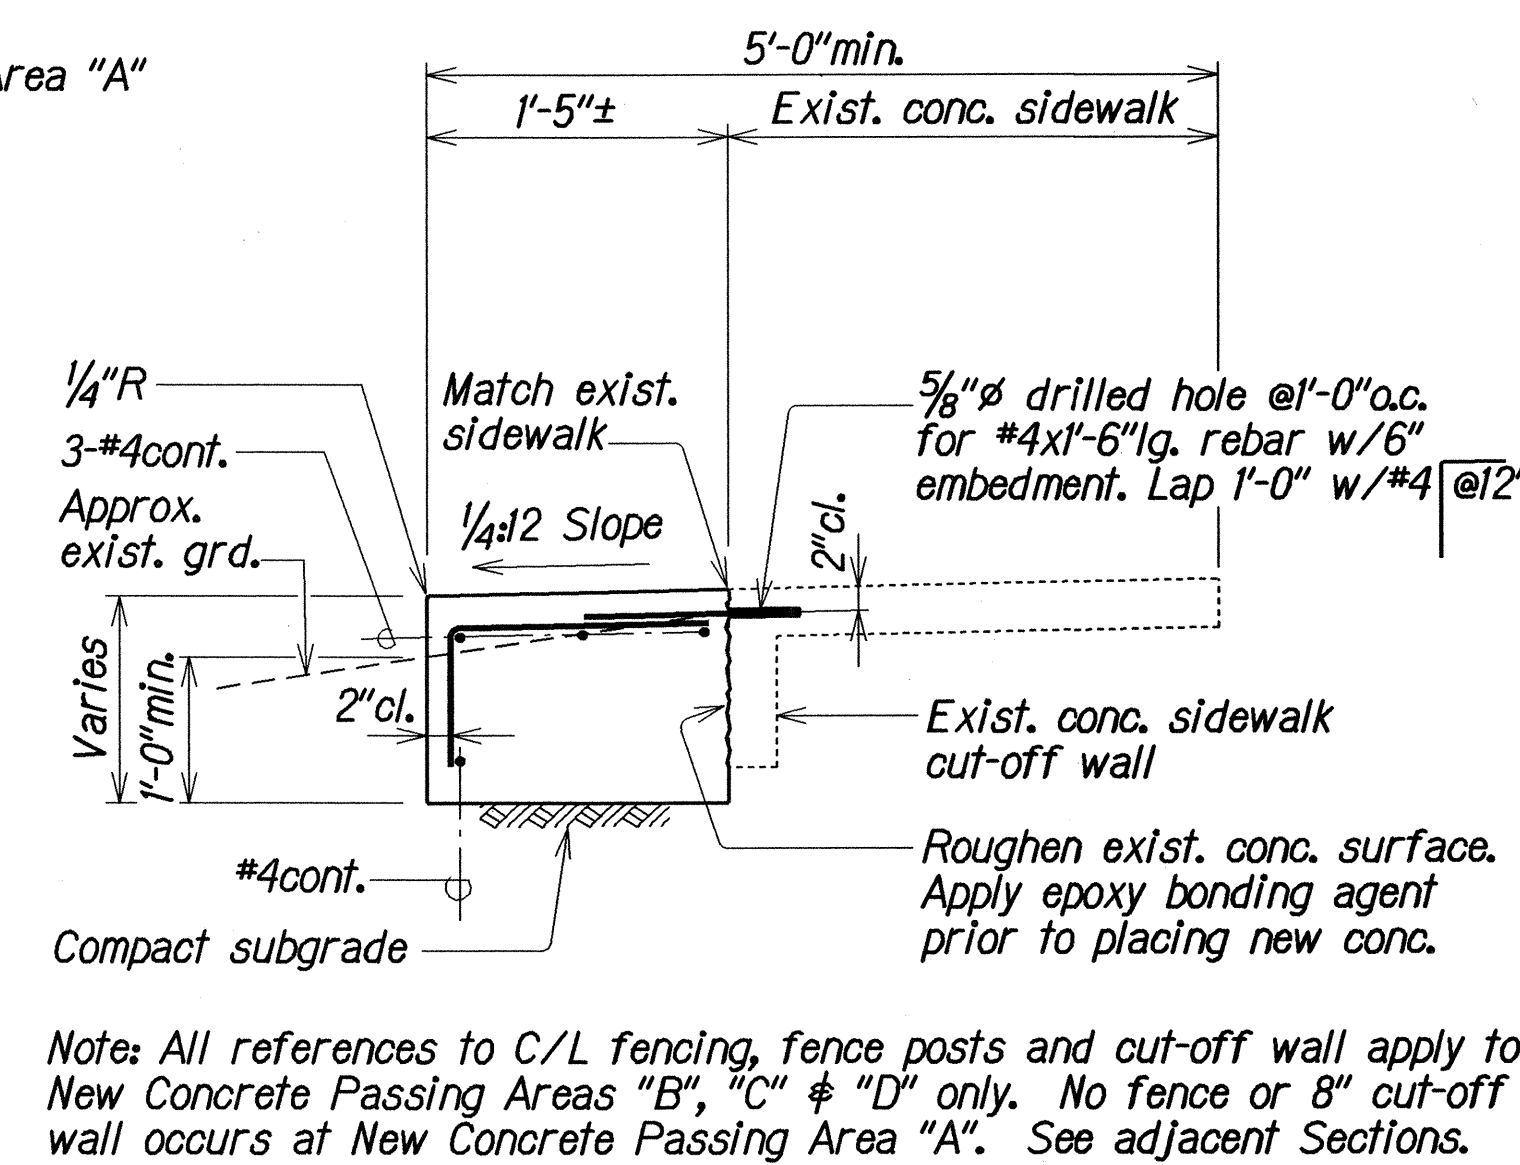

SECTION AT NEW CONCRETE PASSING AREA A
Not to Scale

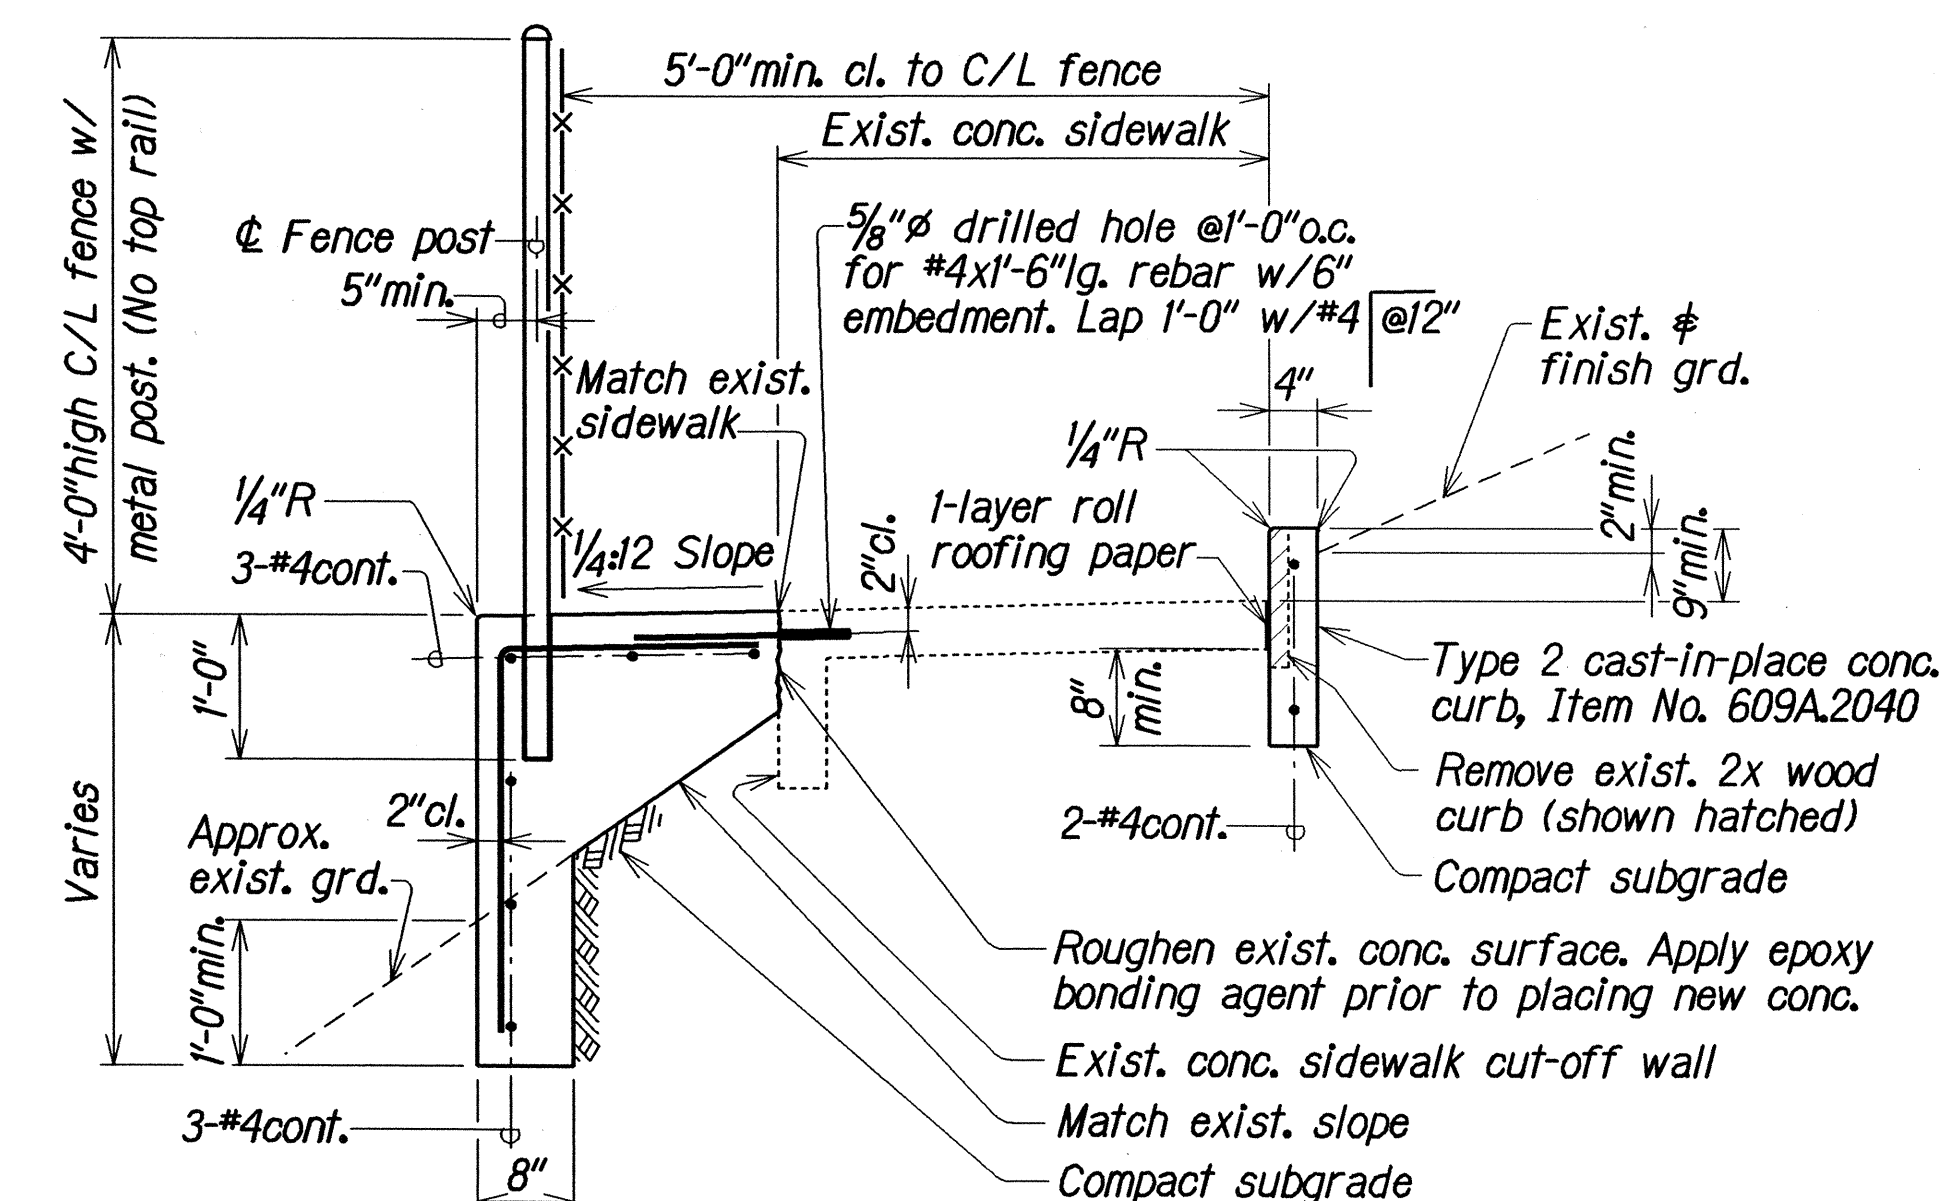

SECTION AT NEW CONCRETE PASSING AREAS B, C & D
Not to Scale

* Unless otherwise noted, all work for New Concrete Passing Areas (including new chain-link fence and posts) shall be paid for under Item No. 608A1300--Concrete Passing Areas

STATE OF HAWAII
DEPARTMENT OF TRANSPORTATION
HIGHWAYS DIVISION

**NEW CONCRETE PASSING AREAS
ON EXISTING SIDEWALK
KAMEHAMEHA HIGHWAY RESURFACING**
Kahiko Street to Pali Highway
Project No. 83G-01-03M

Scale: As Noted Date: Feb. 2005

SHEET No. Q10 OF 10 SHEETS