	INDEX TO DRAWINGS
SHEET NO.	DESCRIPTION
1	TITLE SHEET
2	STANDARD PLANS SUMMARY SHEET
3	NOTES & LEGEND
4	TRAFFIC SIGNAL SYSTEM PLAN
5	PAVEMENT STRIPING/MARKING &
	SIGNING PLAN
6	MISCELLANEOUS DETAILS
7.	LOOP DETECTOR DETAILS
1	
<u> </u>	


STATE OF HAWAII


DEPARTMENT OF TRANSPORTATION

HIGHWAYS DIVISION HONOLULU, HAWAII

PLANS FOR KAHEKILI HIGHWAY TRAFFIC SIGNALS HUI IWA STREET (EAST) PROJECT NO. 83F-

> DISTRICT OF KOOLAUPOKO ISLAND OF OAHU

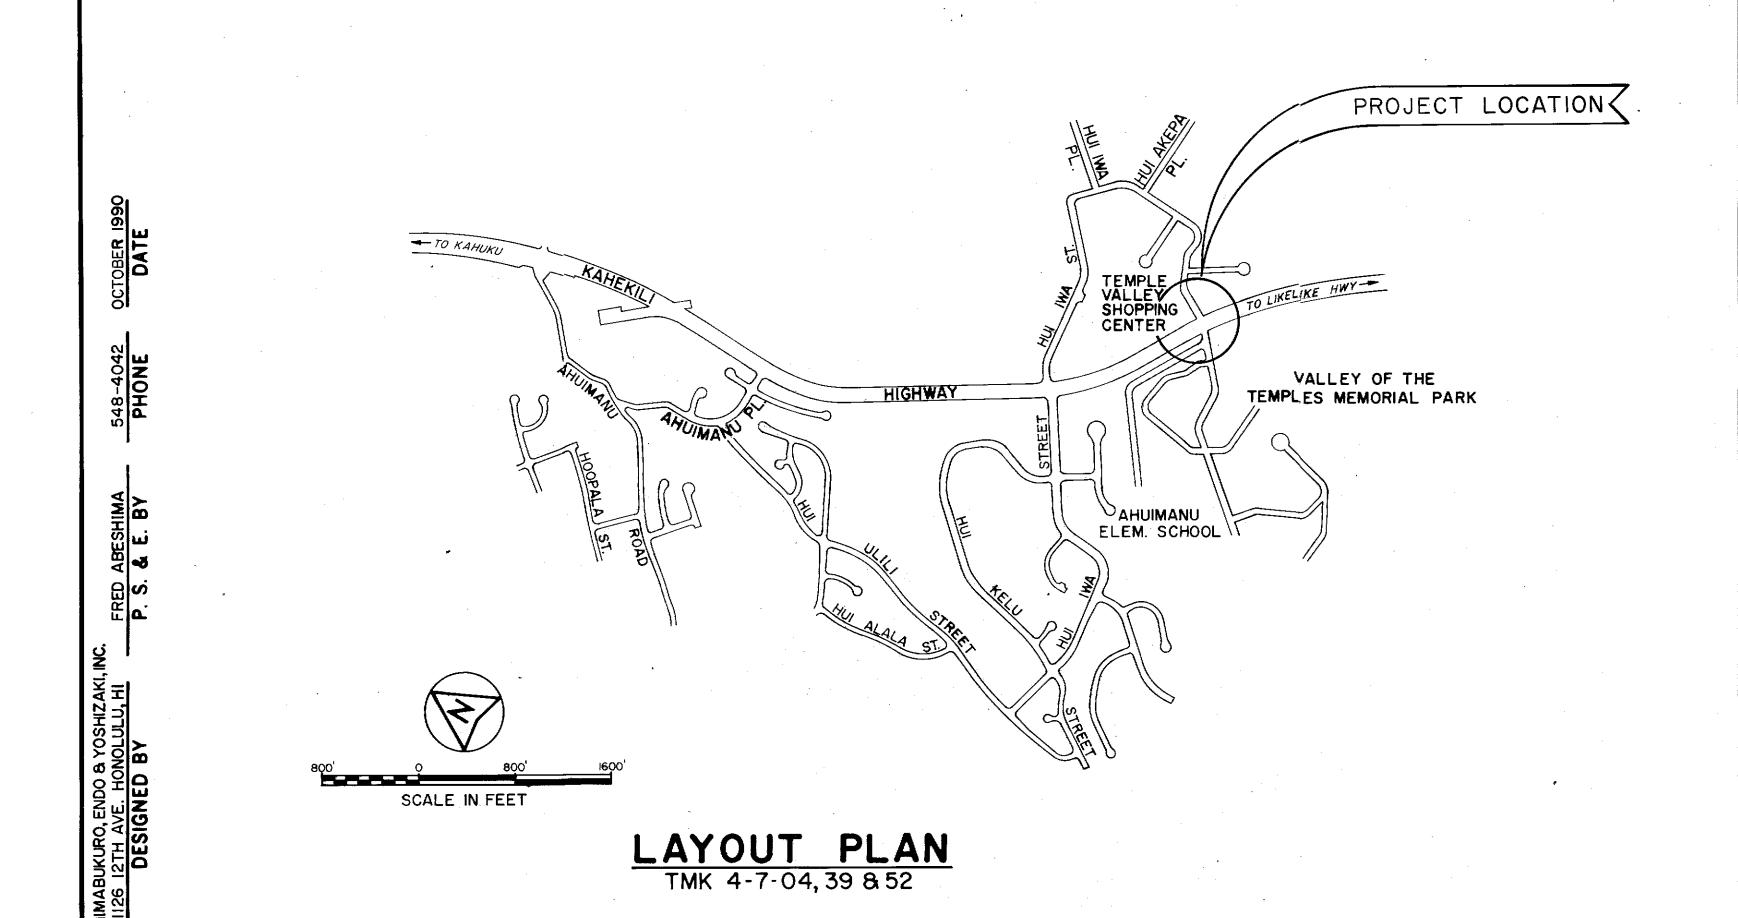

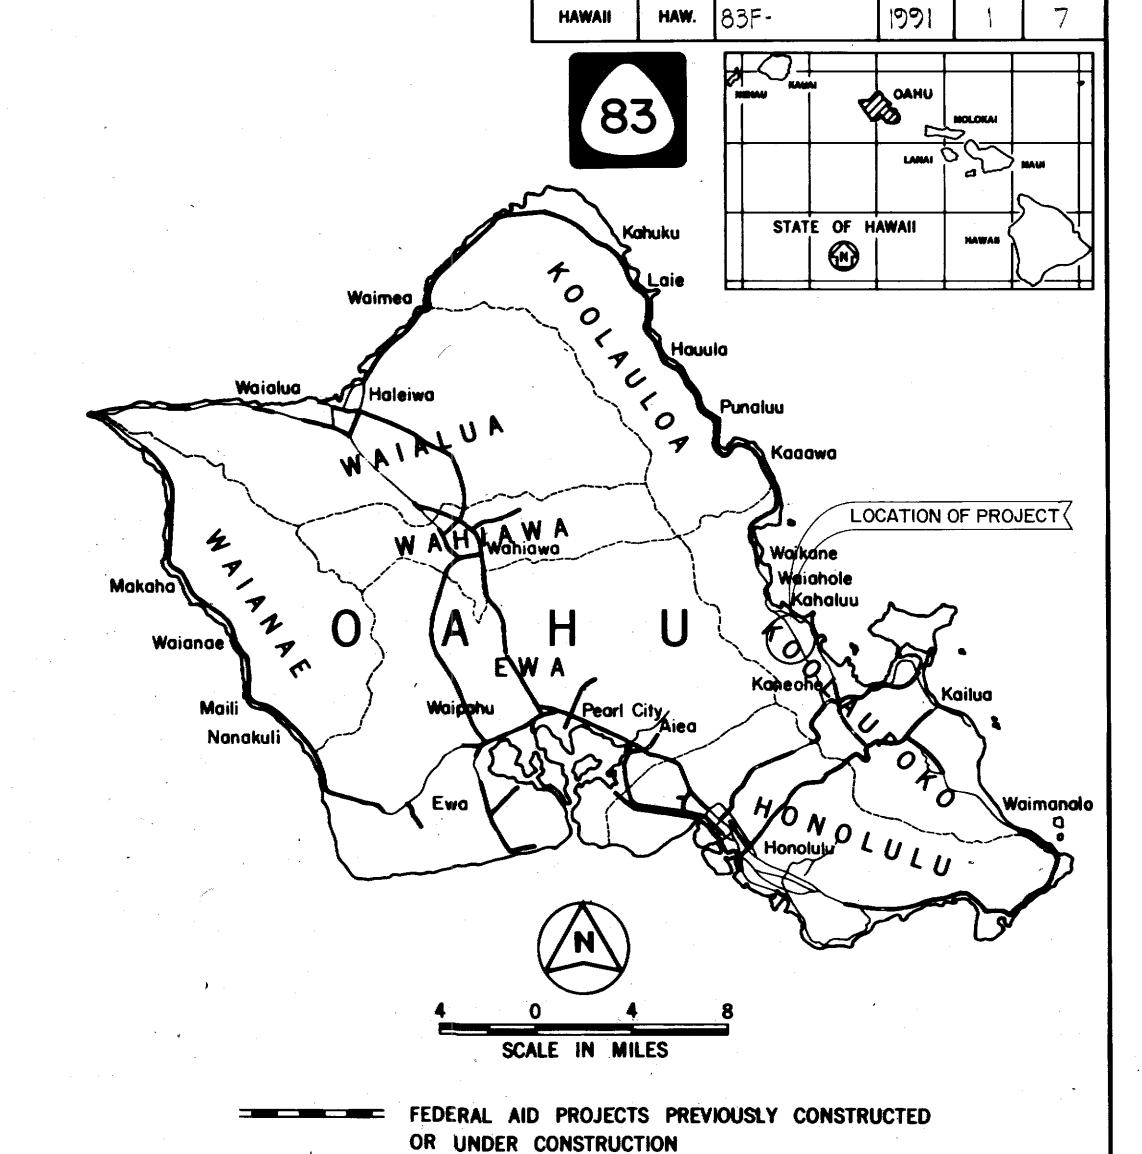

DEPARTMENT OF TRANSPORTATION STATE OF HAWAII APPROVED:

DIR. OF TRANSPORTATION

DATE

FISCAL SHEET TOTAL YEAR NO. SHEETS

DD-47-20