
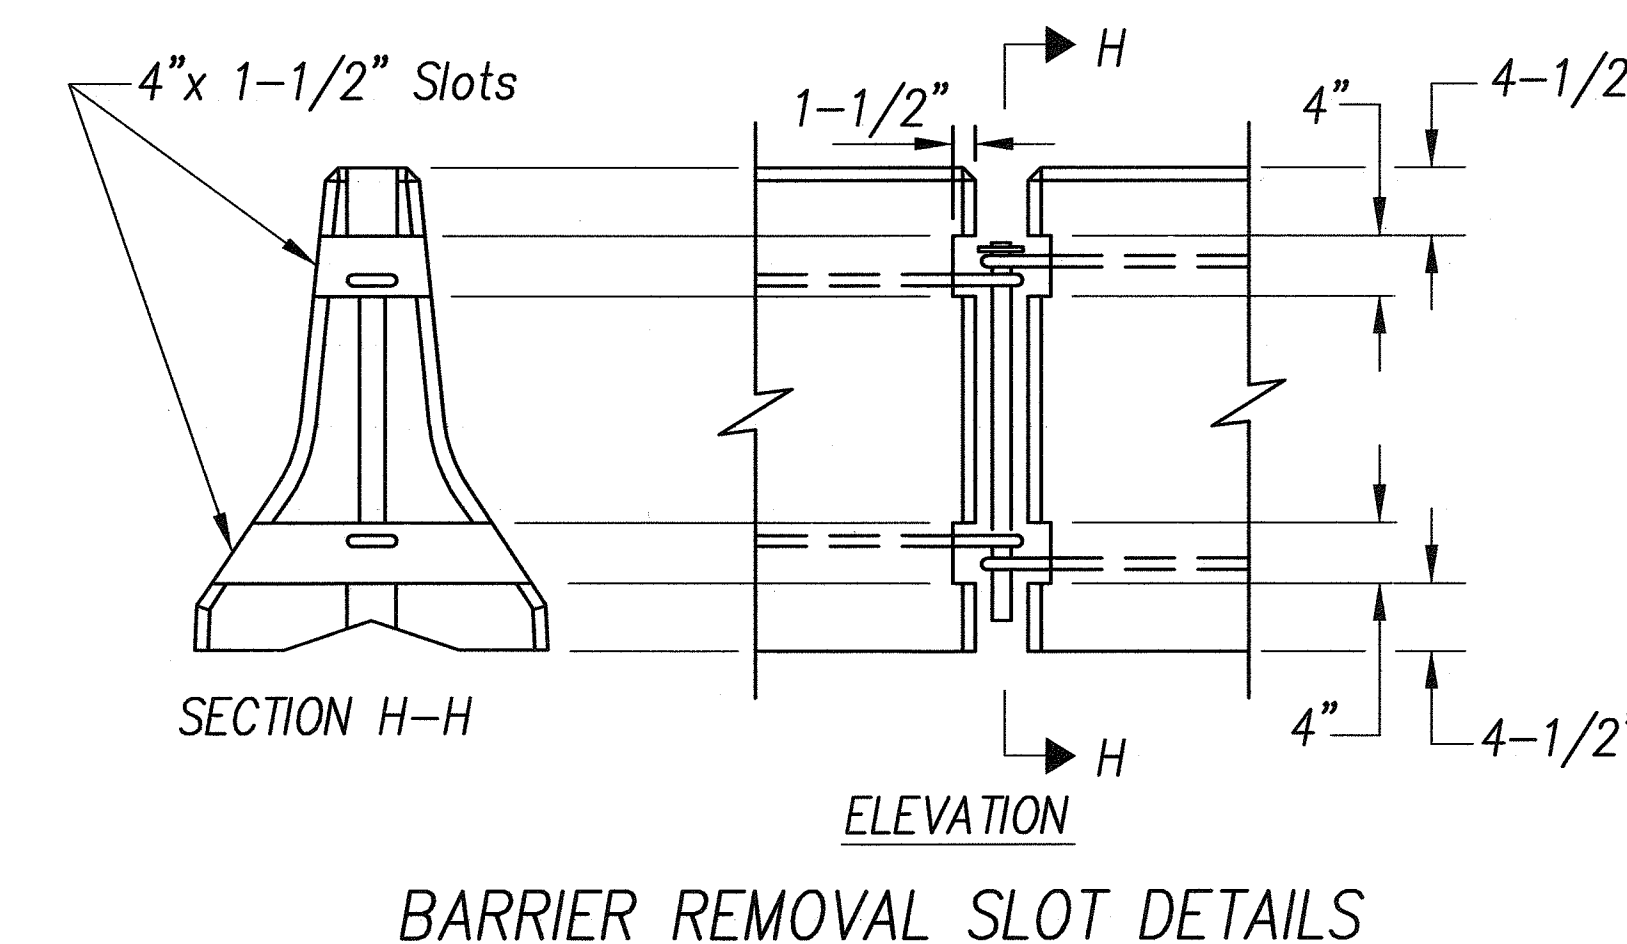
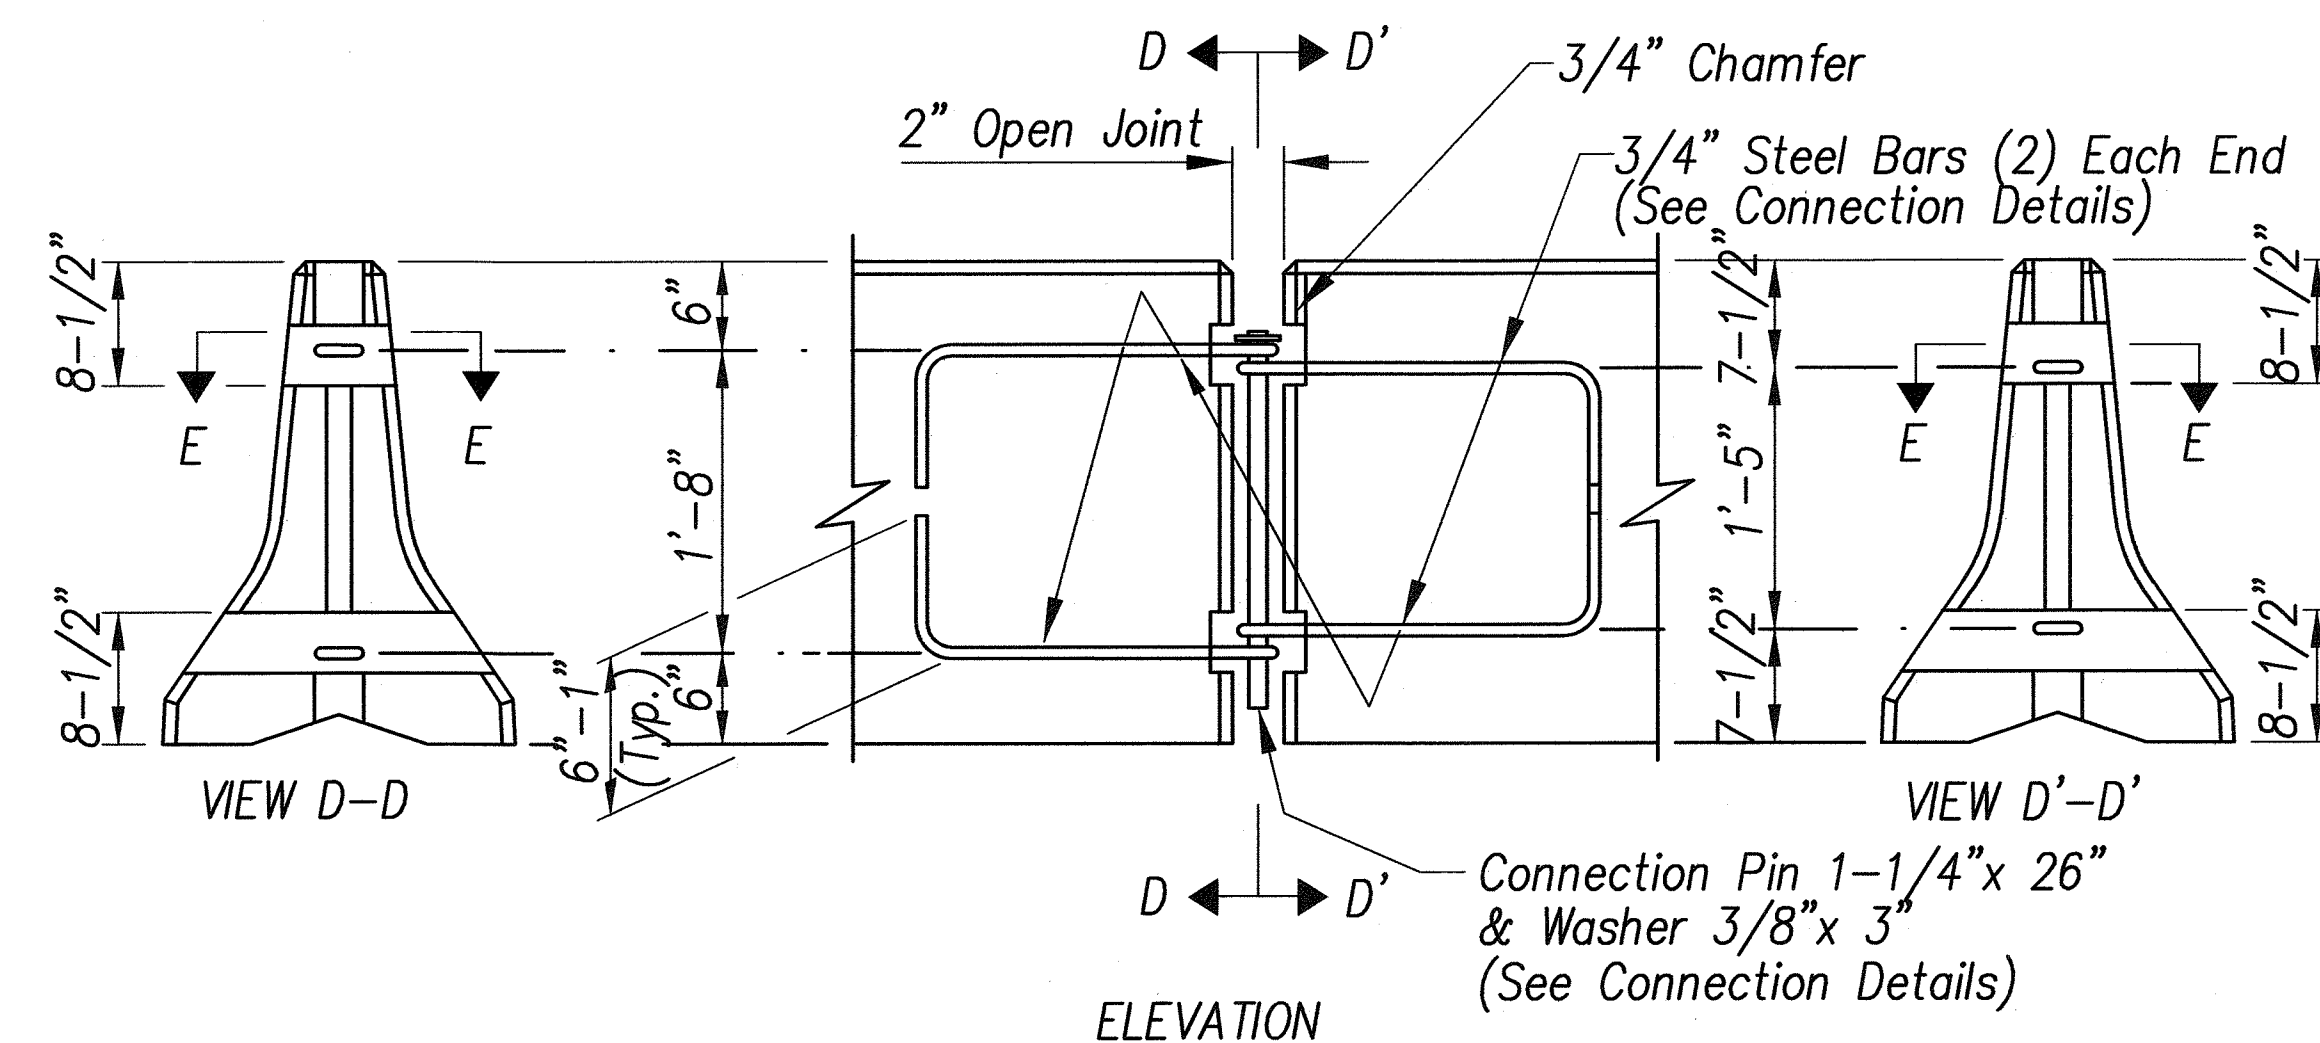
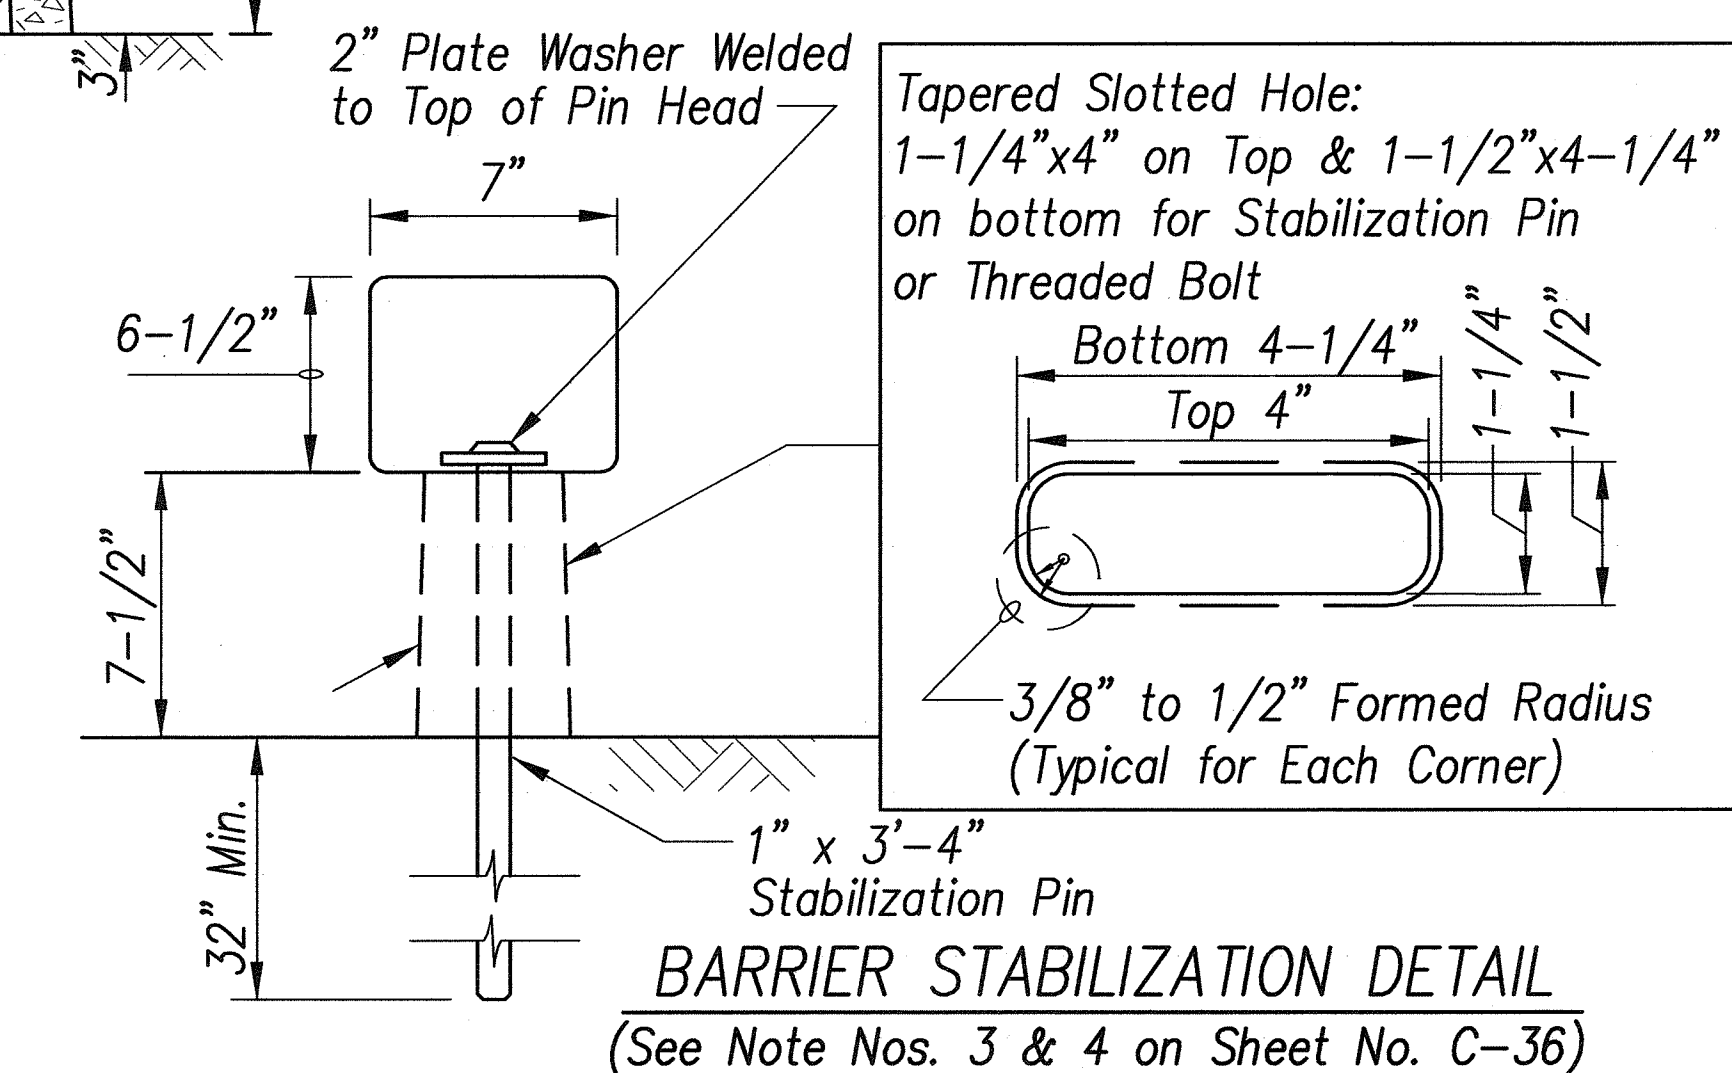
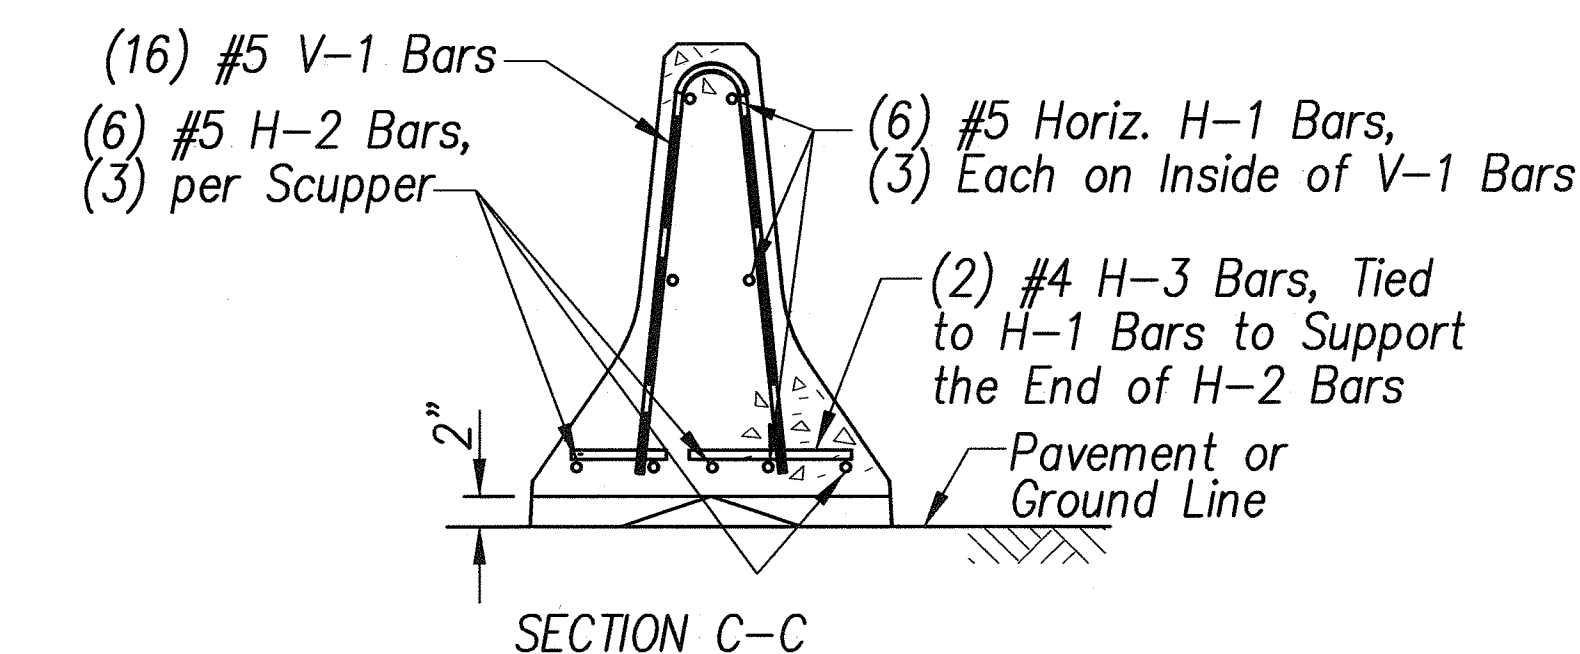
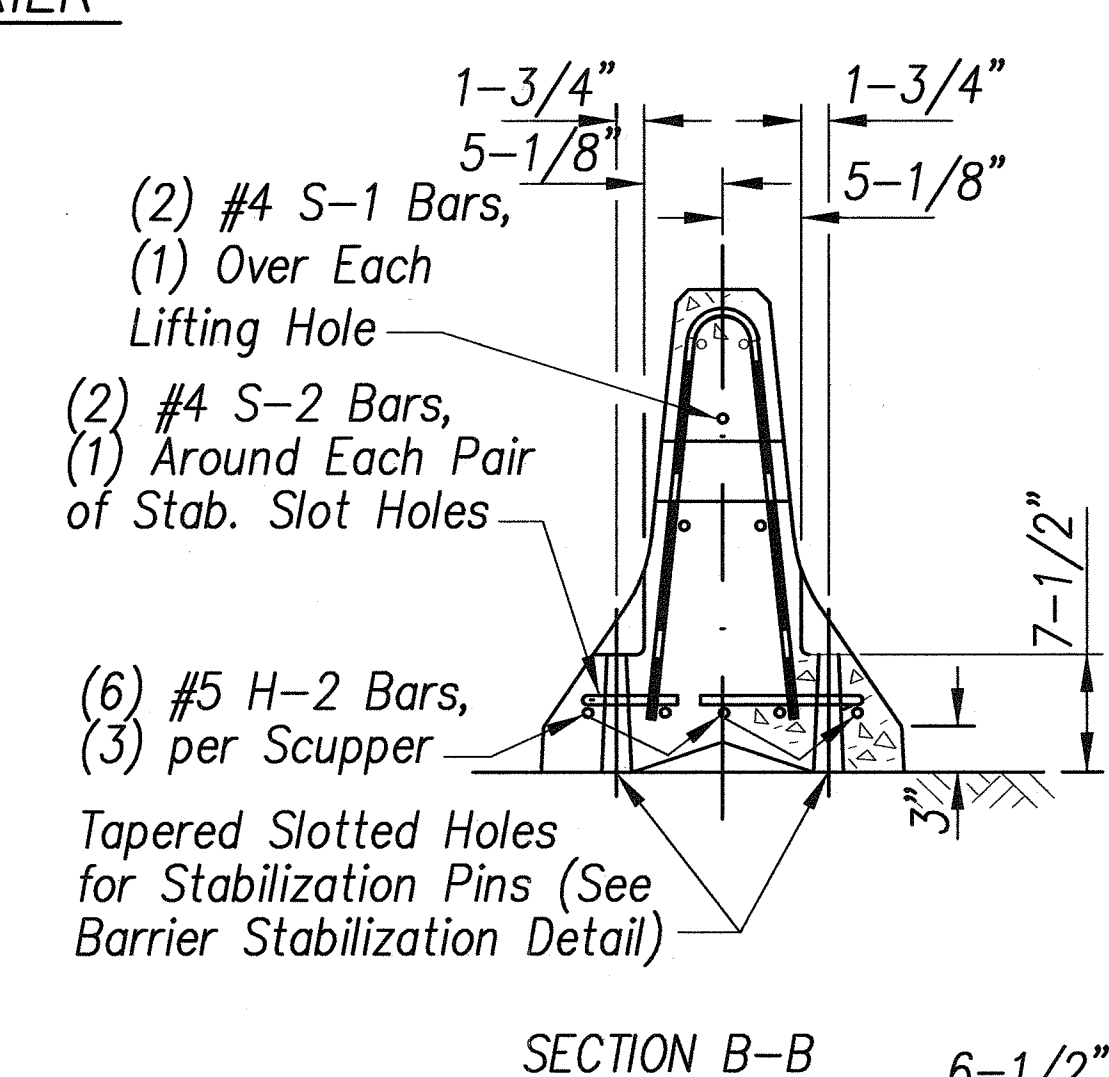
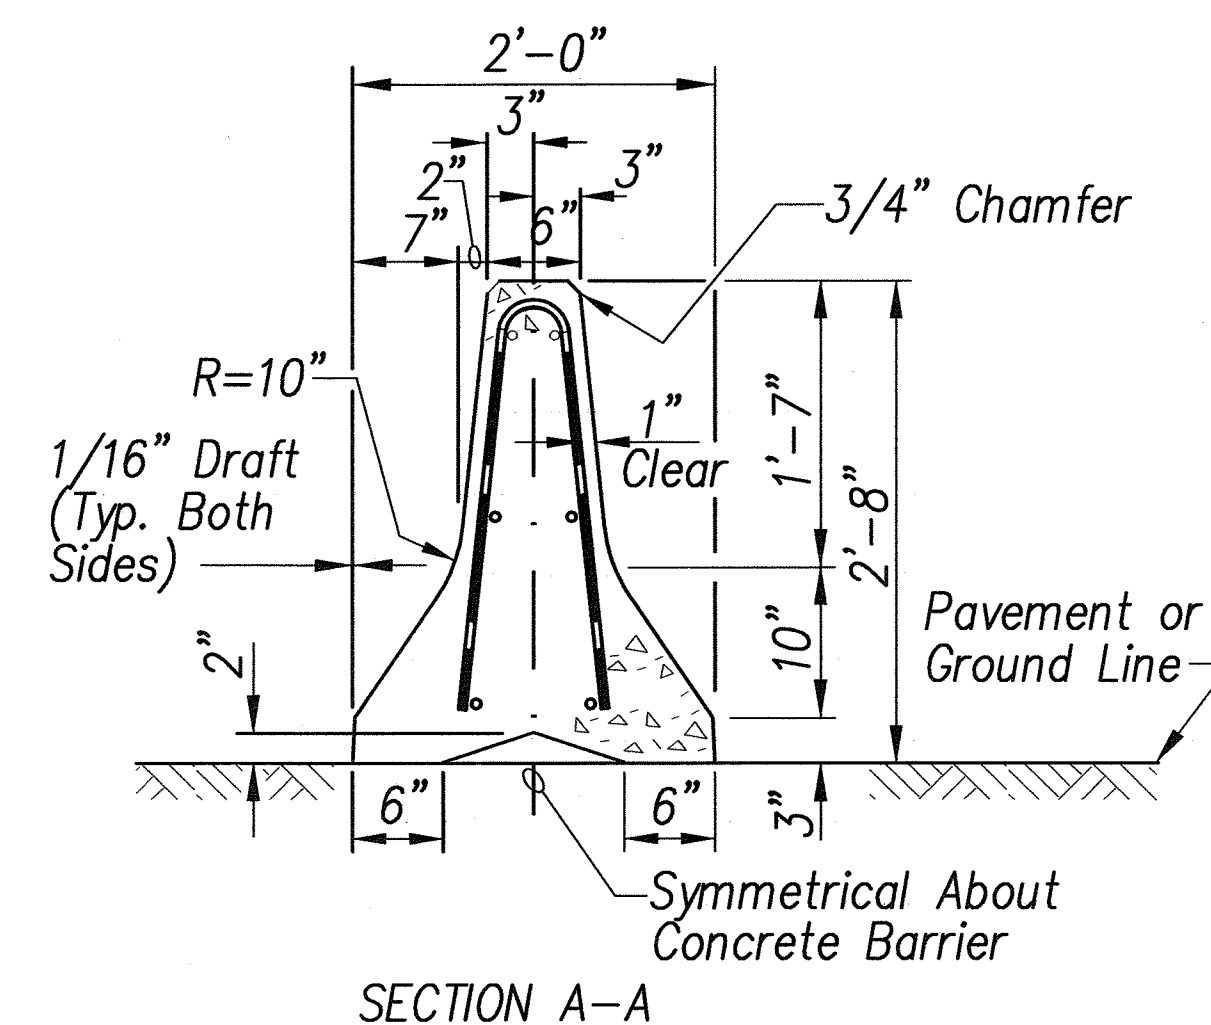
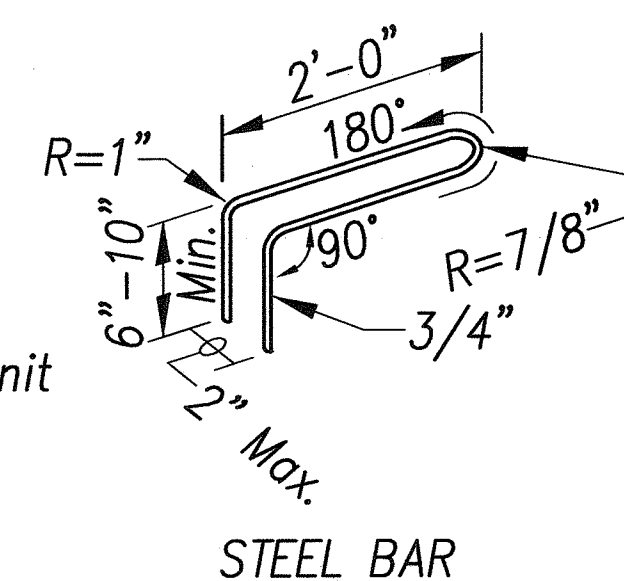
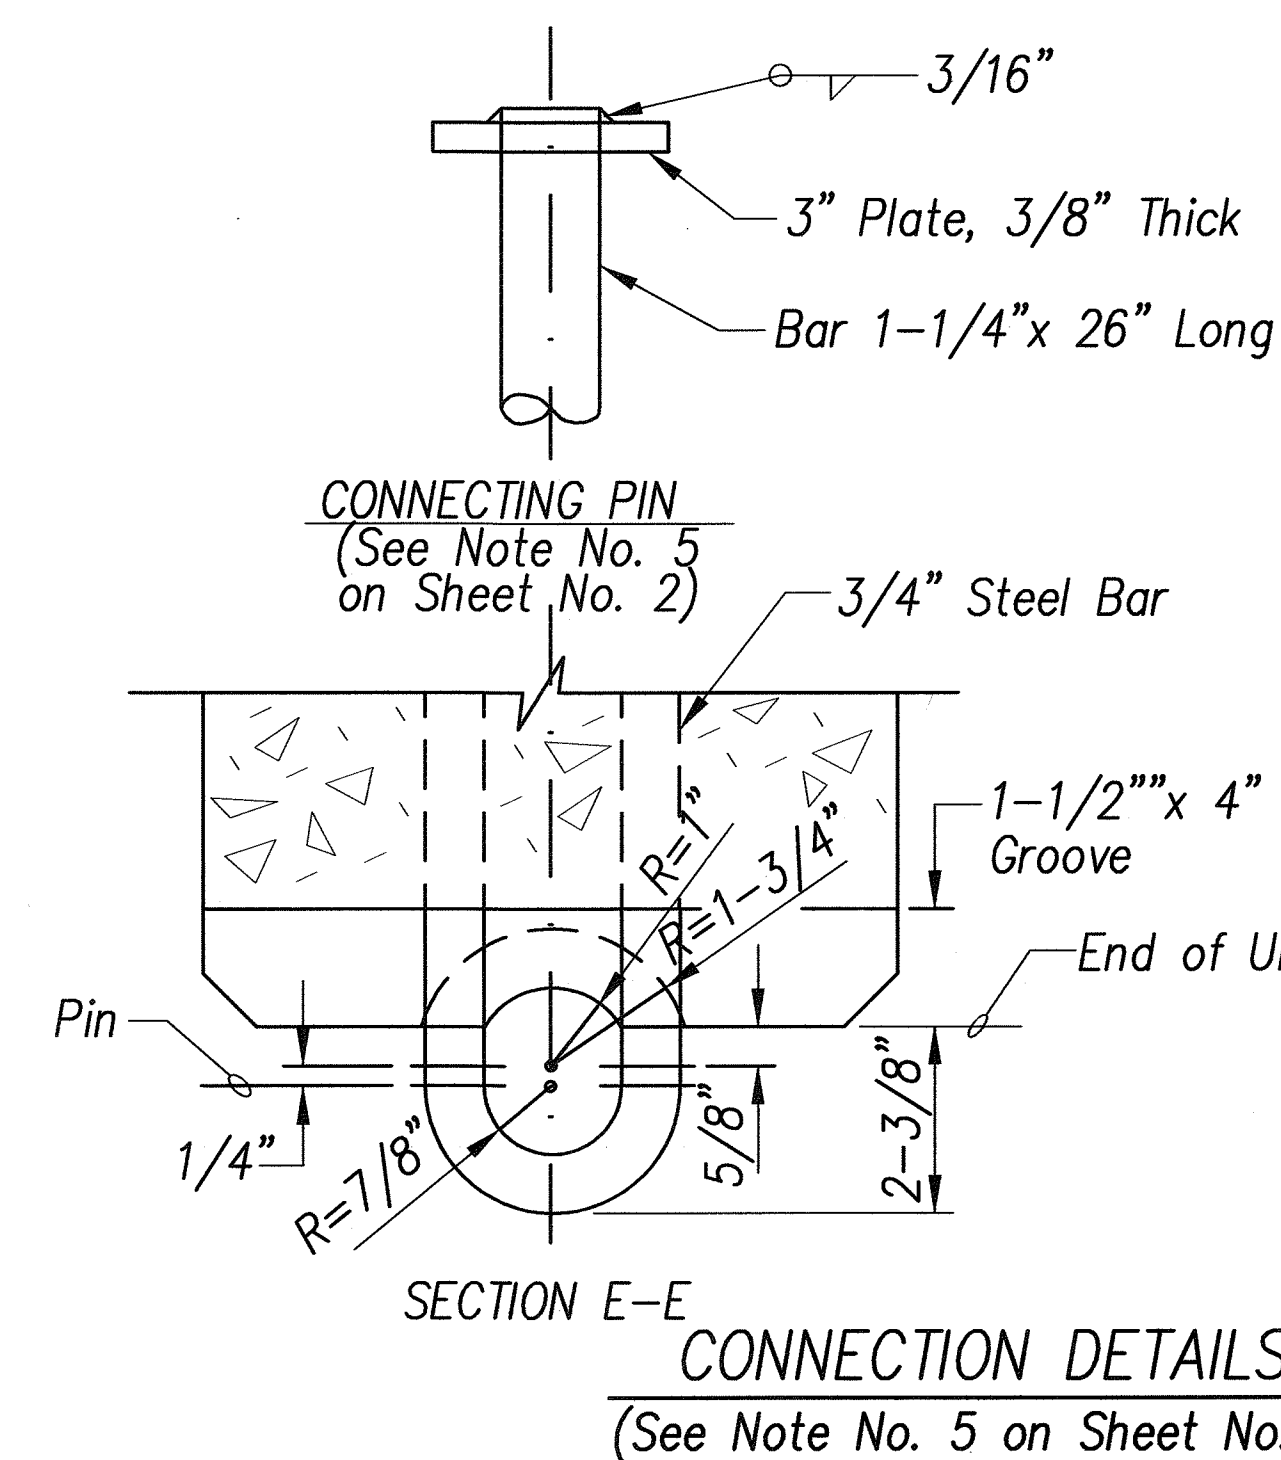


FED. ROAD DIST. NO.	STATE	FED. AID PROJ. NO.	FISCAL YEAR	SHEET NO.	TOTAL SHEETS
HAWAII	HAW.	NH-083-1(60)	2007	37	90

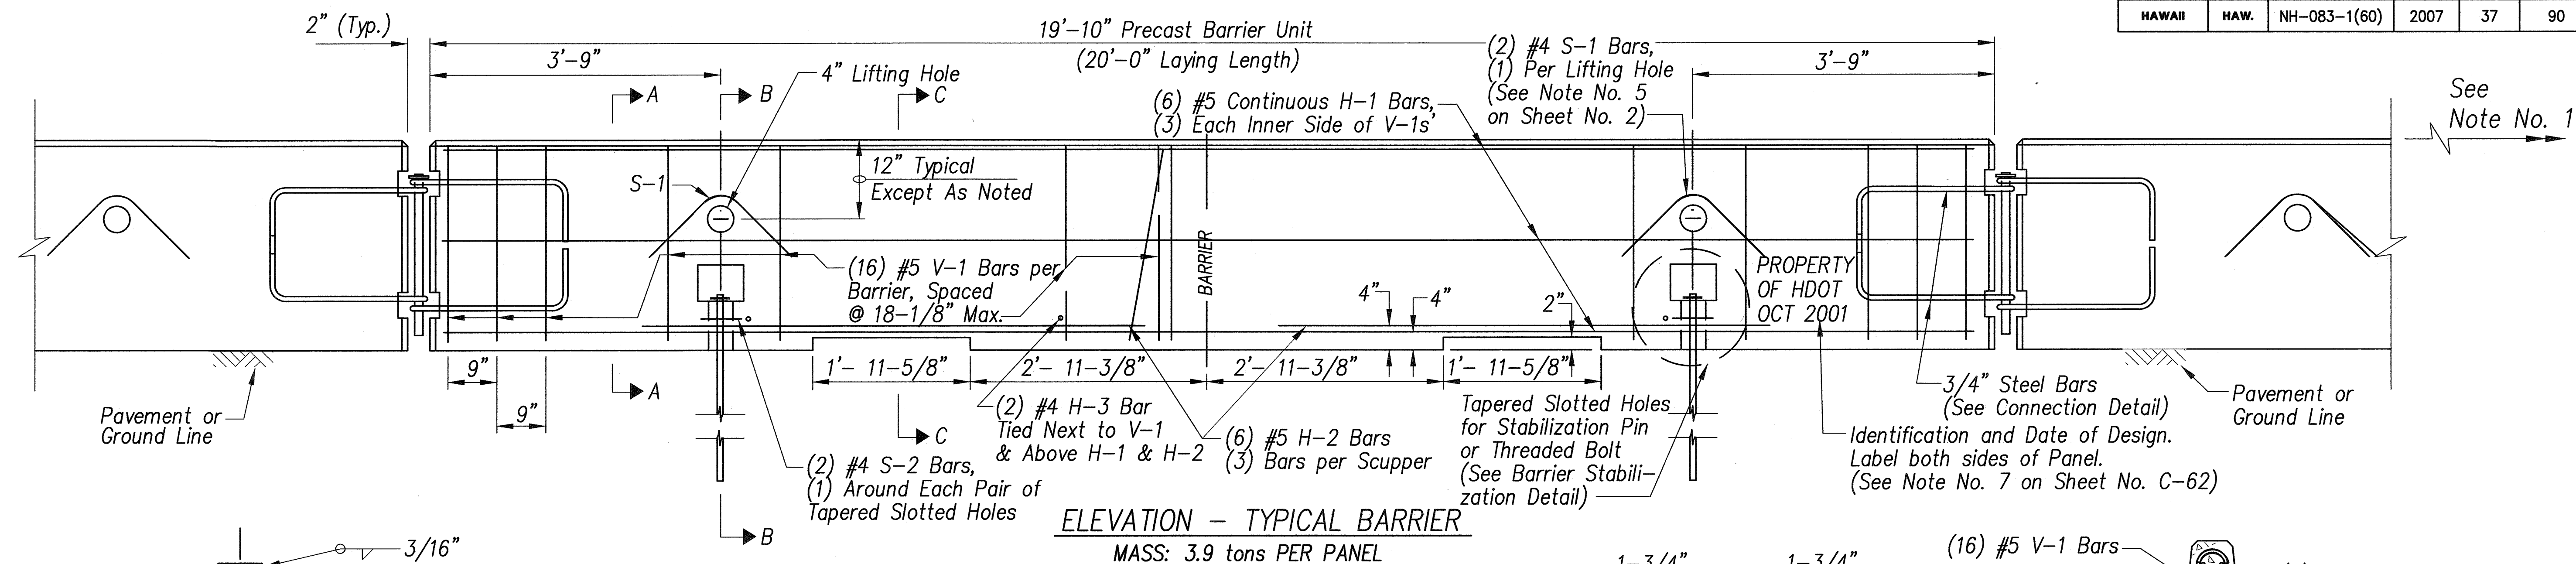

KENNETH O. NAGAI  
LICENSED PROFESSIONAL ENGINEER  
No. 3265-C  
HAWAII, U.S.A.

SIGNATURE

APRIL 30, 2008  
EXPIRATION DATE OF LICENSE

THIS WORK WAS PREPARED BY ME OR UNDER MY SUPERVISION

STATE OF HAWAII  
DEPARTMENT OF TRANSPORTATION  
HIGHWAYS DIVISION

**CONCRETE BARRIER DETAILS**

KAHEKILL HIGHWAY INTERSECTION IMPROVEMENTS  
VICINITY OF HUI IWA STREET  
FEDERAL-AID PROJECT NO. NH-083-1(60)

SCALE: Not to Scale DATE: April 2007

**SHEET No. C-35 OF 90 SHEETS**

ORIGINAL PLAN

DESIGNED BY

QUANTITIES BY

CHECKED BY

DATE

NO.

